




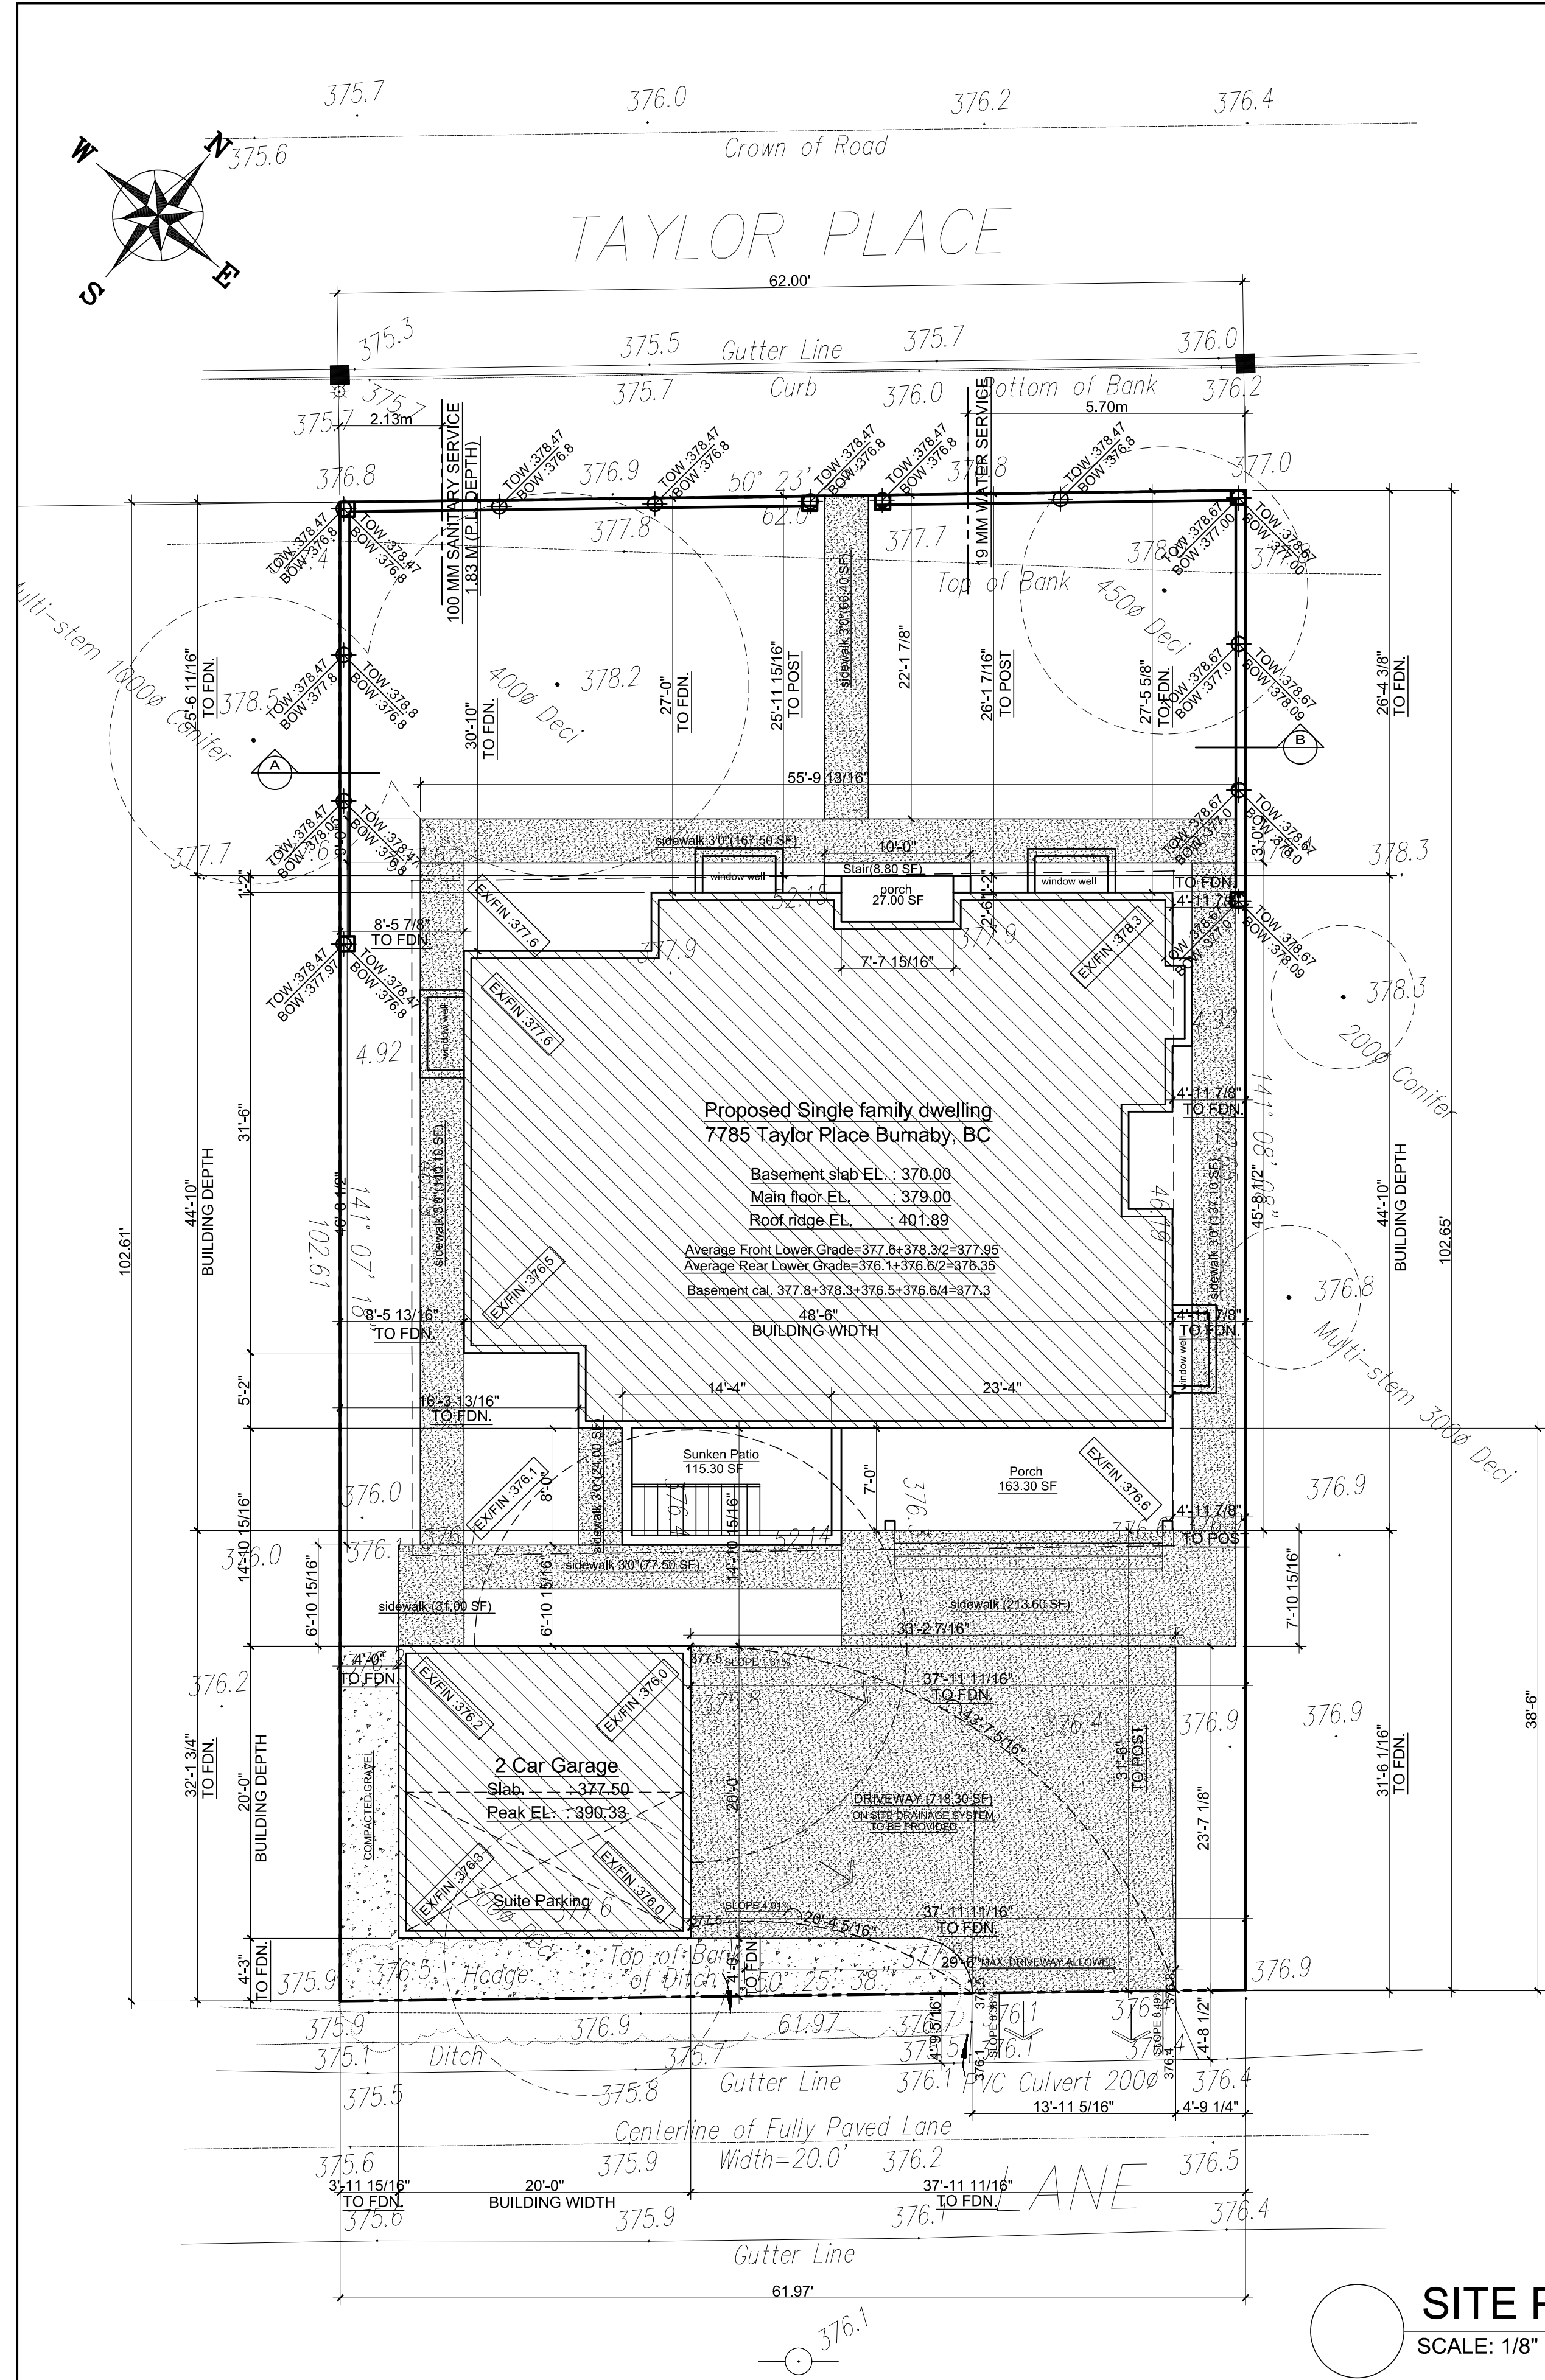


SITE PLAN
SCALE: 1/8" = 1'-0"

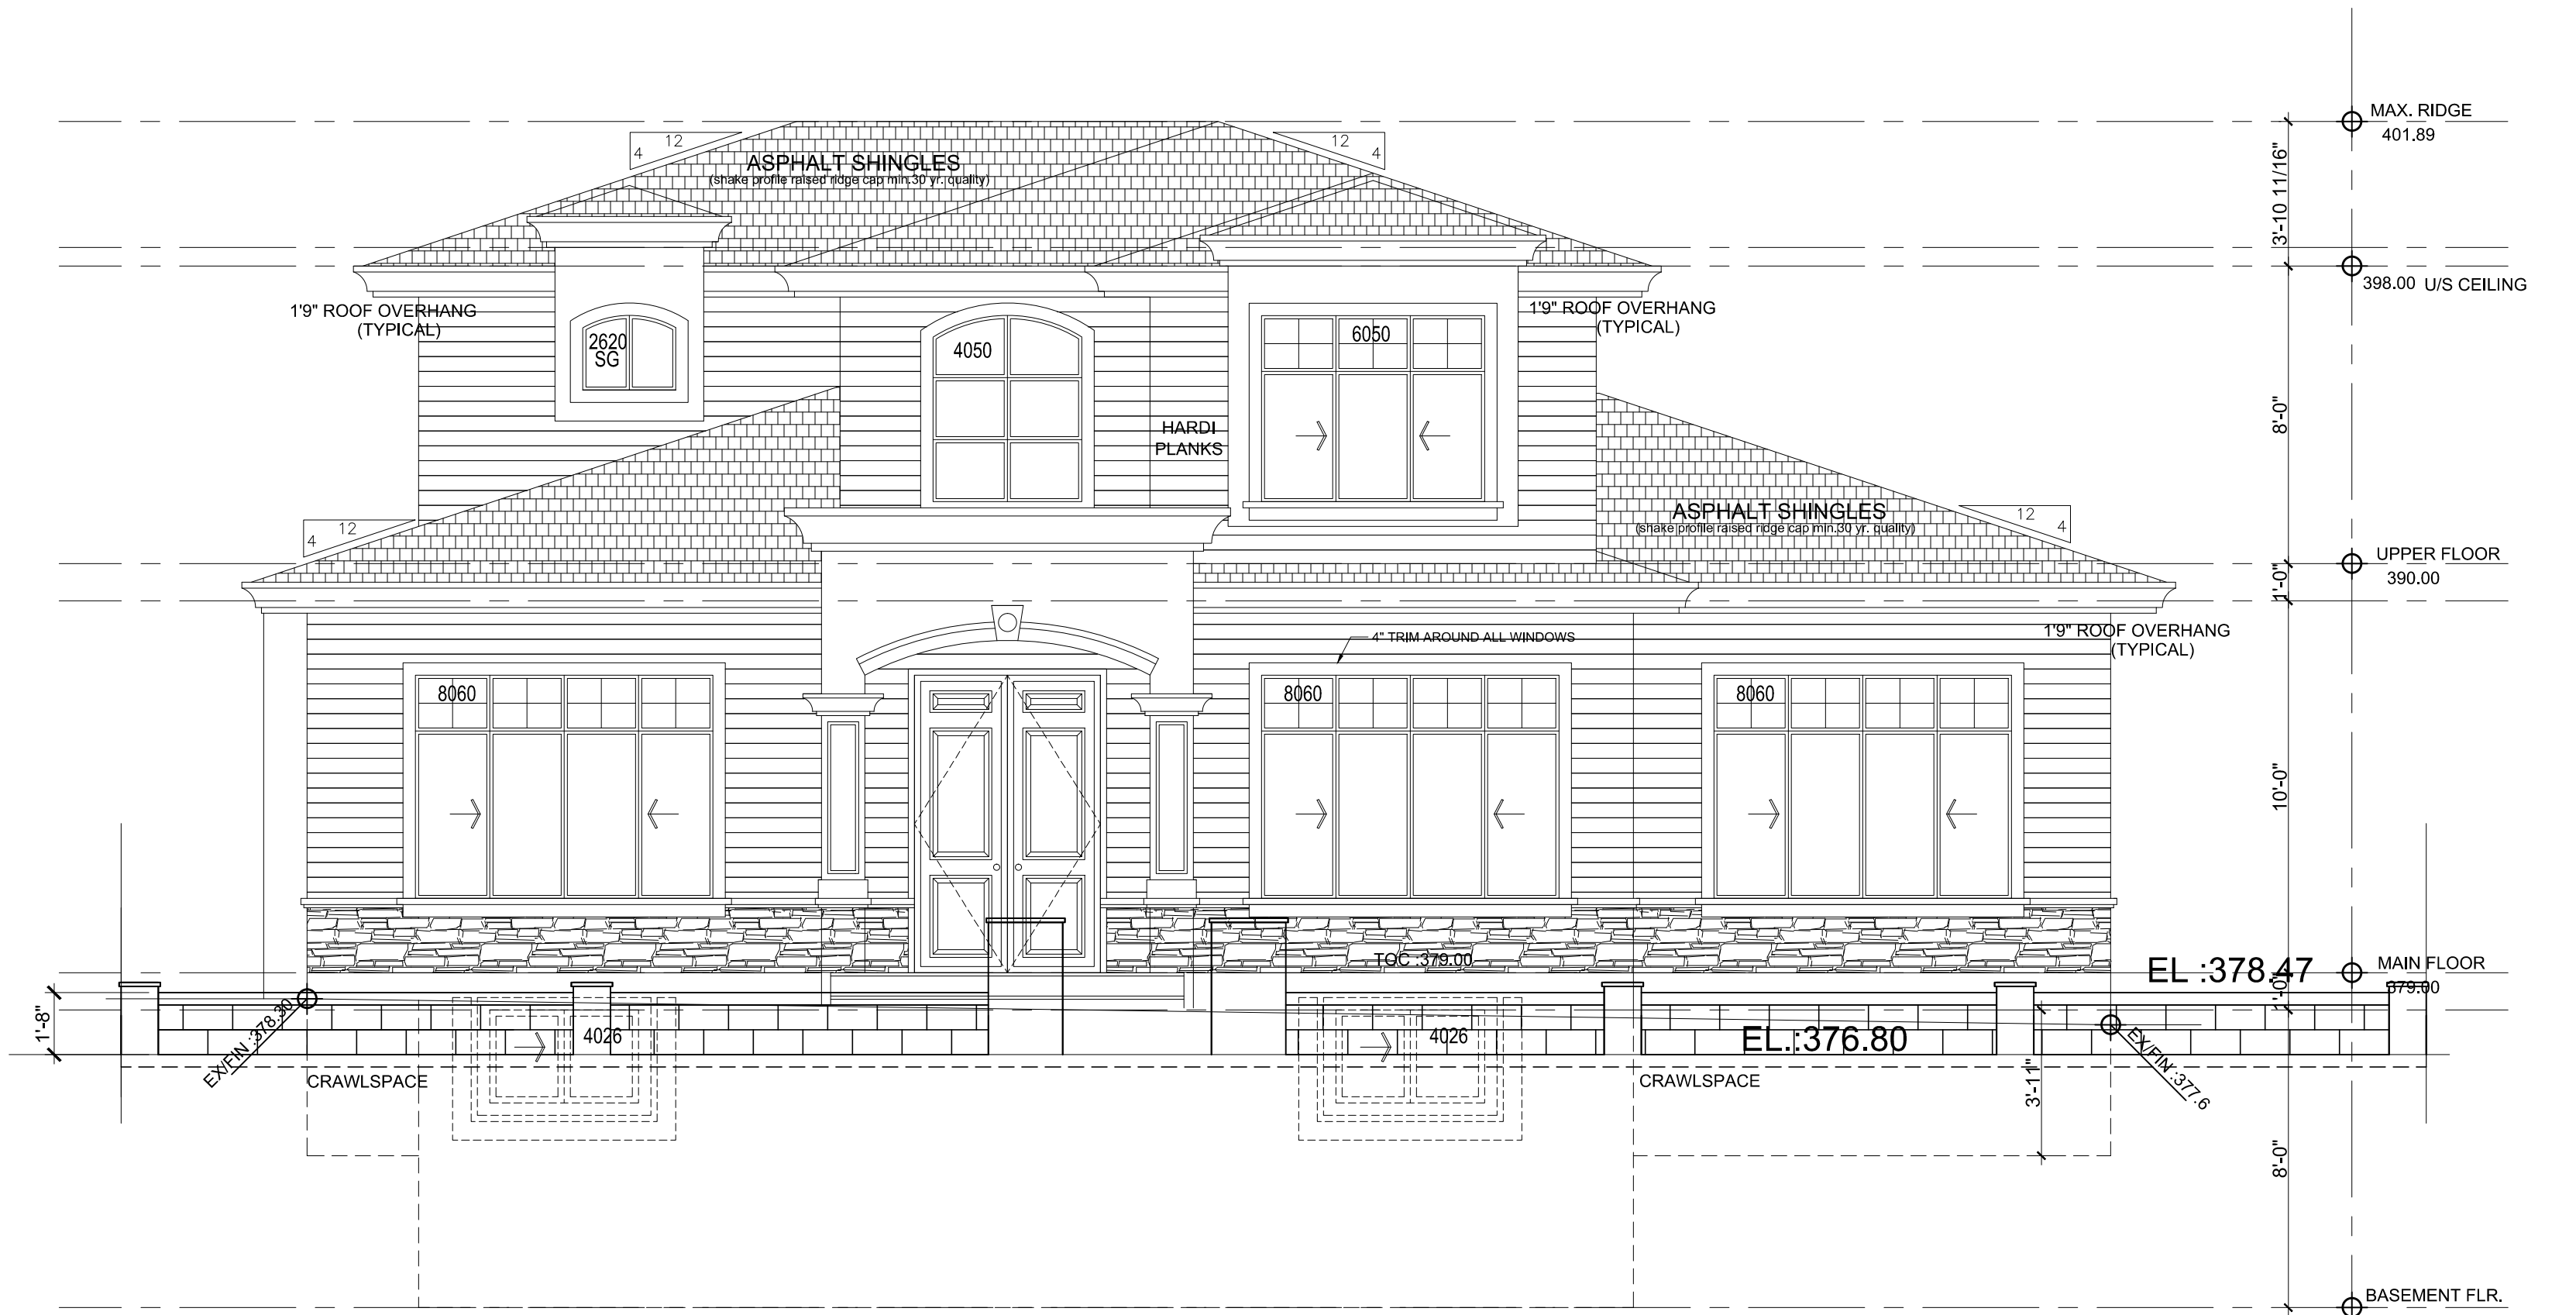

NORTH ELEVATION
SCALE: 1/4" = 1'-0"

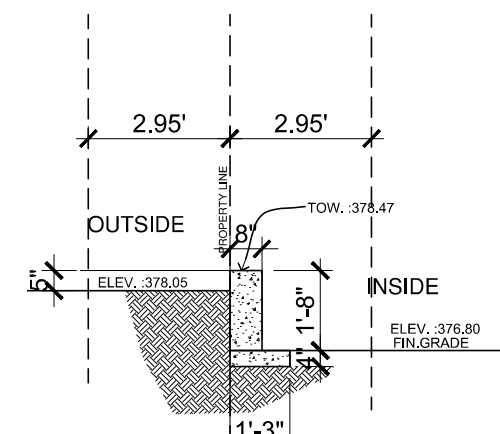

RETAINING WALL SECTION - A
SCALE: 1/4" = 1'-0"

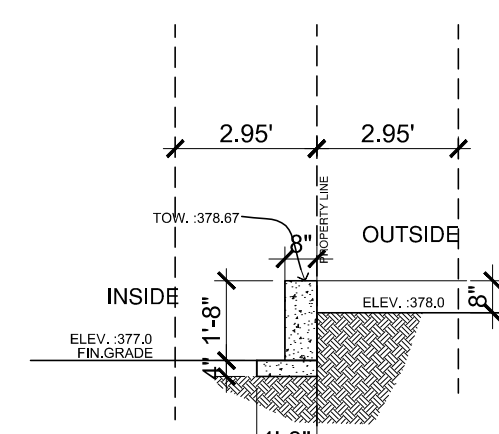

RETAINING WALL SECTION - B
SCALE: 1/4" = 1'-0"

PROPOSED PLANS FOR HOUSE SITUATED
AT 7785 TAYLOR PLACE , BURNABY, B.C.

Builder :
READY CONTS. LTD
TEL:604 721 0626

SCALE 1/4" : 1'-0"

DATE: JUNE 15,2017

SITE PLAN / FRONT
ELEVATION

Designed By:
AMARDEEP DHILLON

Drawn By:
DON DUMANDAN

THESE PLANS CONFORM TO BCBC 2012

SPACE SMART HOME design
8189 MAIN STREET, VANCOUVER BC V5X 3L2

PH.604 720 0825 spacesmart@hotmail.com

ALL DRAWING CONTENTS HERE OF ARE PROPERTY OF SPACE SMART, ALL RIGHTS RESERVED.