


Comprehensive Development plans entitled
"Revised Statement of Uses" prepared by Anka Cornea and Frederick Li

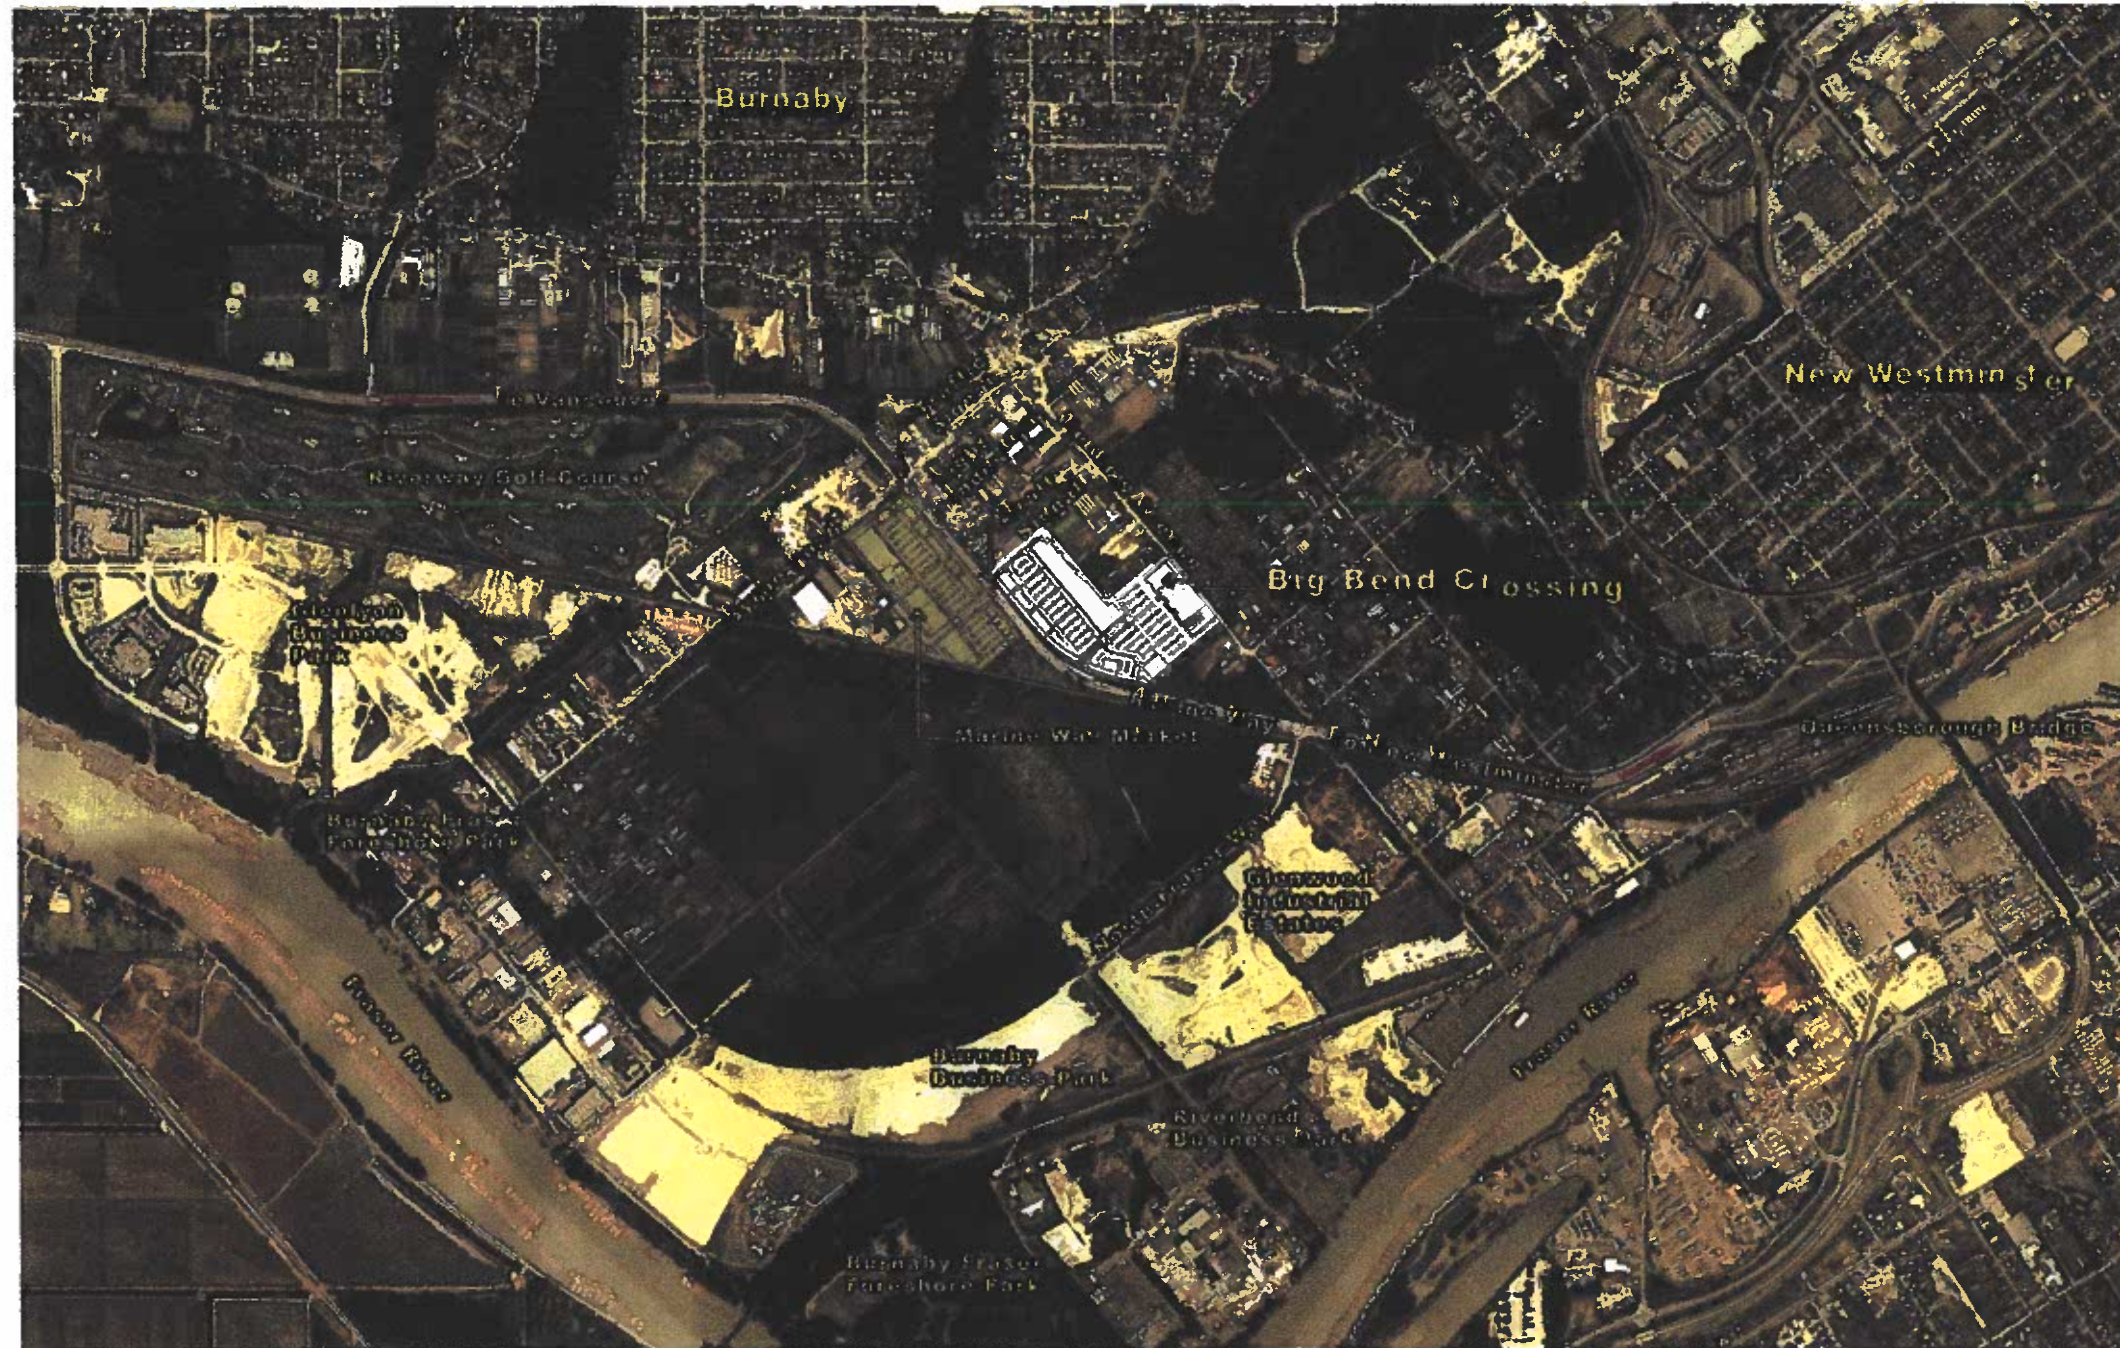

SITE CONTEXT

REZONING REFERENCE #19-37

BIG BEND CROSSING, BURNABY, BC.

THE
ARCHITECTS



PROJECT #1554
MARCH 10, 2006


SITE PLAN

BIG BEND CROSSING, BURNABY, B.C.



ELEVATIONS

- MATERIALS & LEGEND:**
- ① METAL COLORED, HEAVY GRAIN
② METAL COLORED, HEAVY GRAIN
 [illegible][illegible]

THE
abbarch
PARTNERSHIP
ARCHITECTS

Anthem 
PROPERTIES

POD4.1AC
PROJECT #1554
MARCH 10, 2008

ELEVATIONS


- MATERIALS LEGEND:**
- 1. METAL CLASH, HAZ, HAZE AND
 - 2. METAL CLASH, HAZ, HAZE AND
abbarch
PARTNERSHIP

Anthem
PROPERTIES

PROJECT #1554
POD4.1AE
MARCH 10, 2006


BIG BEND CROSSING, BURNABY, BC

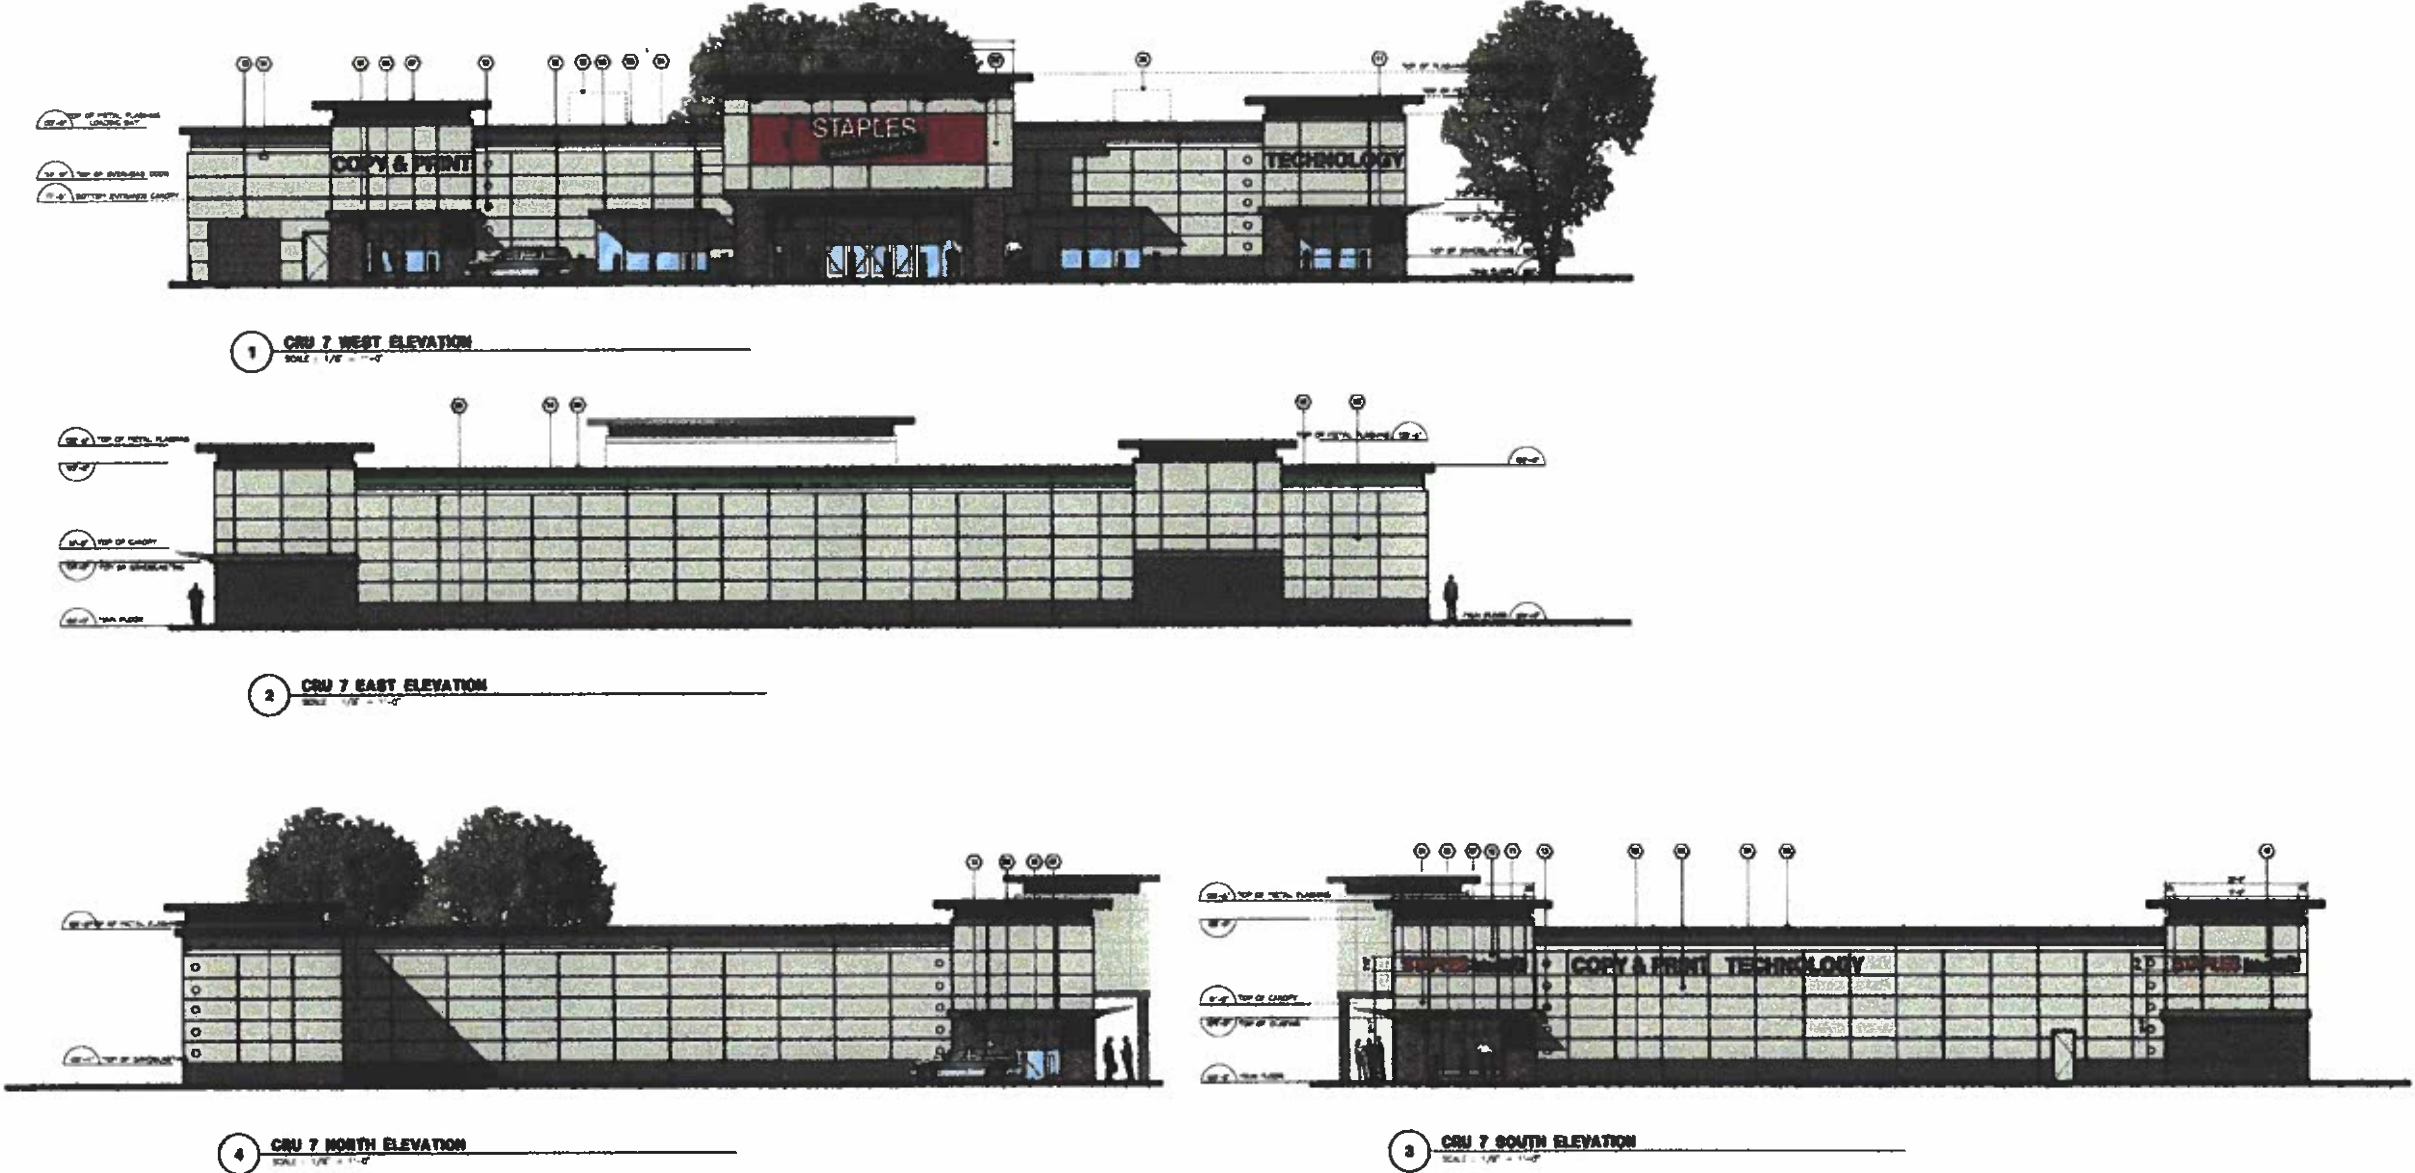

 


BIG BEND CROSSING, BURNABY, BC

ELEVATIONS

 


A ANCHOR NORTH ELEVATION
SCALE: 1/8" = 1'-0"

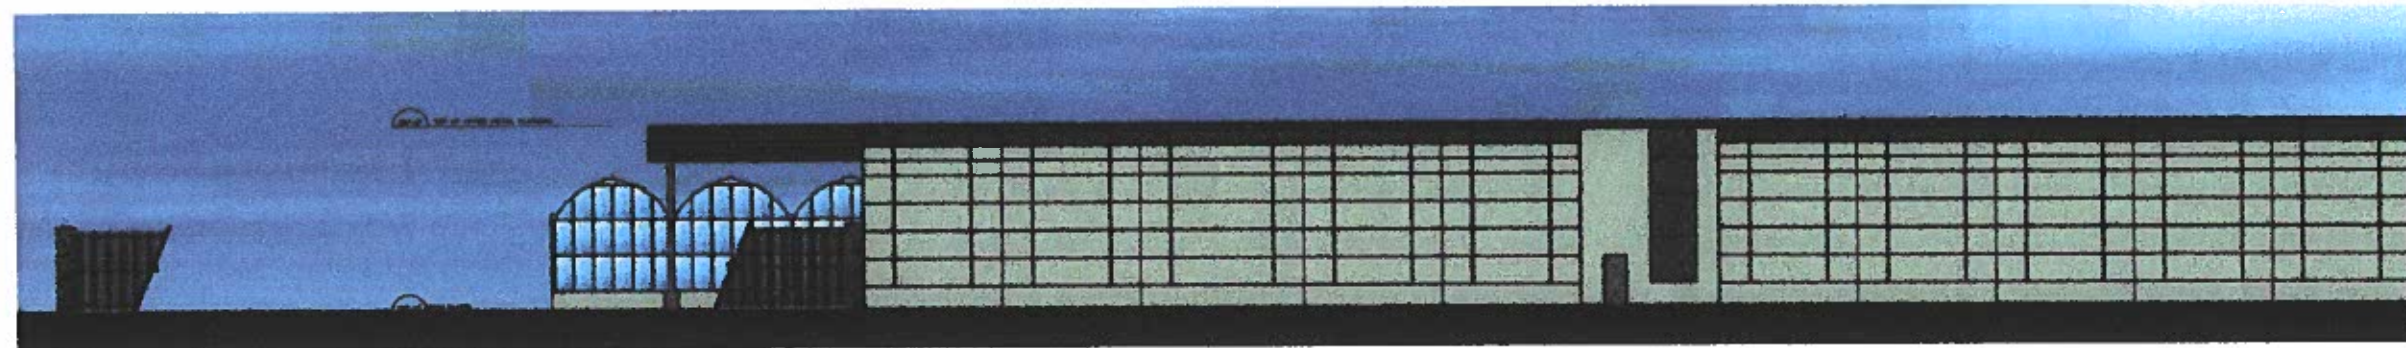


1 ANCHOR A NORTH ELEVATION
SCALE: 1/8" = 1'-0"

FOR CONTINUATION SEE PLAN A-4.3.1

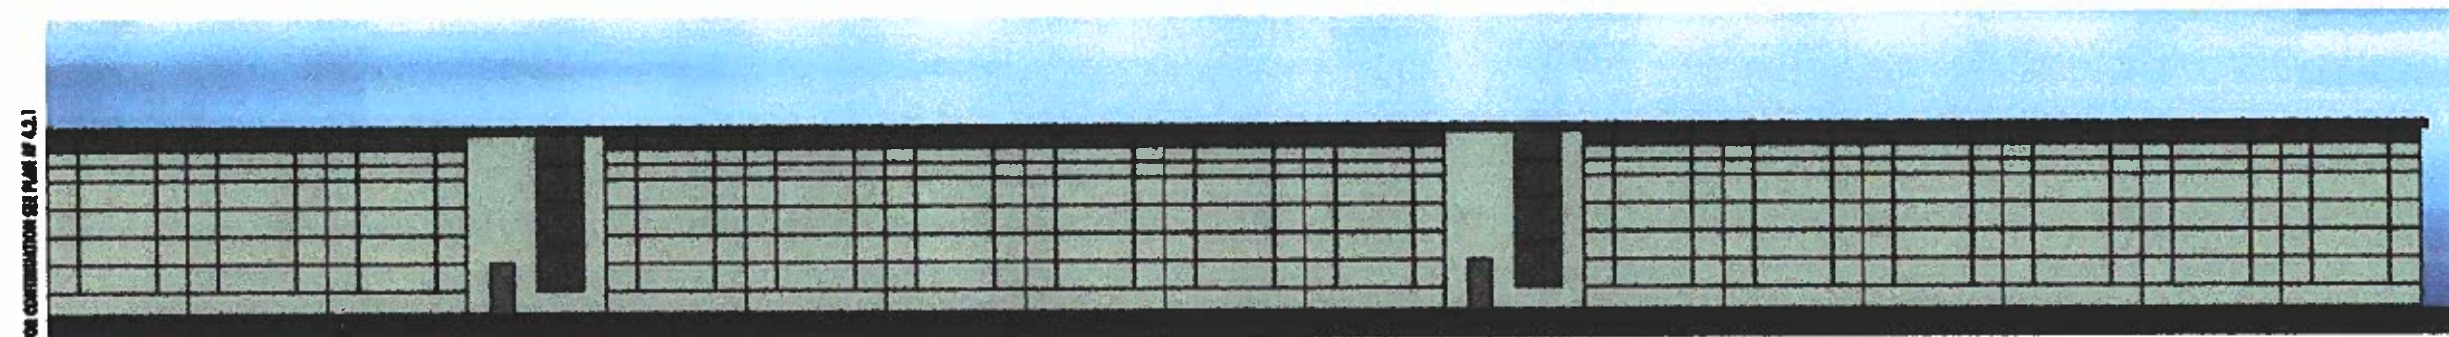

FOR CONTINUATION SEE PLAN A-4.3.1

2 ANCHOR A NORTH ELEVATION
SCALE: 1/8" = 1'-0"

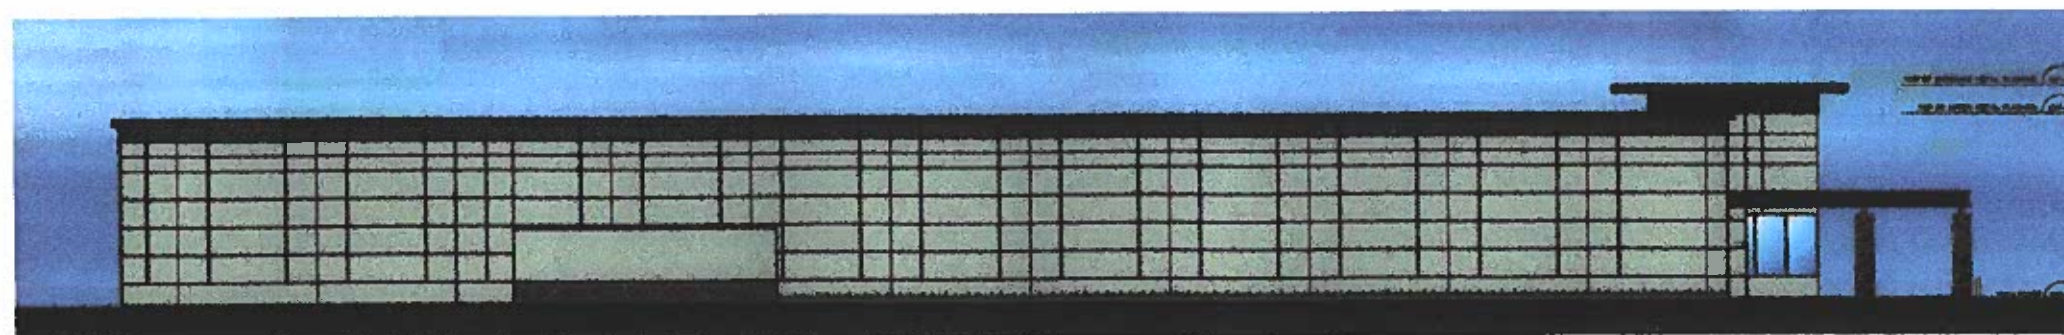

3 ANCHOR A WEST ELEVATION
SCALE: 1/8" = 1'-0"

THE **abbarch**
PARTNERSHIP
ARCHITECTS

Anthem
PROPERTIES

BIG BEND CROSSING, BURNABY, BC

POD4.2AF
PROJECT #1554
MARCH 10, 2006

WILL COVERAGE:		
LOT 8 EXCEPT PART INTERVENEY PLAIN BRASS, DISTRICT LOT5		
18.68 ± ACRES, 1.17 ACRES IN W.D. PLAIN BRASS		
1.17 ACRES, 1.17 ACRES IN W.D. PLAIN BRASS		
JOINS CO - C2		
WILL AREA:		
SITE A	28 278.99 acs	13.38 ACRES
SITE B	40 123.51 acs	11.38 ACRES
SUBTOTAL A & B		24.76 ACRES
GROSS OCEANICATION		5 891.88 acs.
GROSS OCEANICATION		1.20 ACRES
TOTAL: 26.04 ACRES		
TOTAL: 118.94 AC.		
TOTAL: 27.31 ACRES		
WILL COVERAGE:		
WILL A	28.28	28.28
WILL B	28.28	28.28
OVERALL A & B		28.28
WILL AREA:		
WILL A:		
ANCHOR A - ROMA	12.877 acs.	136.067 acs.
CHU 1 - STAPLES	1.289 acs.	35.090 acs.
CHU 2 - RESTAURANT TIED	2.688 acs.	7.289 acs.
SUBTOTAL	16.854 acs.	180.446 acs.
WILL B:		
CHU 1 - THE SHOE COMPANY	388.6 acs.	6,139 acs.
CHU 2 - HEMMINGS	1,408.7 acs.	10,889 acs.
CHU 3 - INTERMEDIATE	1,513.9 acs.	20,199 acs.
CHU 4 - HEMMINGS	2,688 acs.	36,076 acs.
CHU 5 - LIVING W/ TRUCKS	2,688 acs.	36,076 acs.
CHU 6 - FEED 1	1,408.6 acs.	10,889 acs.
CHU 7 - FEED 2	1,408.6 acs.	10,889 acs.
SUBTOTAL	16,854 acs.	180,446 acs.
TOTAL	20,288 acs.	291,894 acs.
WILL DOWNSIDE:		
1 STOREY INCLUDING MEZZANINE		
PARCELS:		
TOTAL PARCELS REQUIRED		
1,862 STALLS		
TOTAL PARCELS PROVIDED		
1,280 STALLS		
WILL A PARCELS REQUIRED		
667 STALLS		
WILL B PARCELS REQUIRED		
815 STALLS		
WILL C PARCELS PROVIDED		
674 STALLS		

GRASS PLOT AREA	26,989 sq.m	27,500 SQA
SHADE PLOT AREA	4,263 sq.m	4,350 SQA
TOTAL PLOT AREA	31,252 sq.m	31,850 SQA
GARDEN COVERED RETAIL AREA	14,528 sq.m	14,850 SQA
NET RETAIL AREA	16,724 sq.m	16,999 SQA
NET PARKING PROVIDED		
5 STALLS / 50 SQA (100' X 30') NET RETAIL AREA		
14,528 SQ M =	100 STALLS	
14,528 SQ M =	100 STALLS	
5 STALLS / 50 SQA (100' X 30') GARDEN COVERED RETAIL AREA		
14,528 SQ M =	100 STALLS	
TOTAL	200 STALLS	
SITE A PARKING PROVIDED	700 STALLS	
SITE B PARKING PROVIDED	800 STALLS	
TOTAL PARKING PROVIDED	1,500 STALLS	
REGULAR PARKING	1,267 STALLS	
MO PARKING STALLS	23 STALLS	
MOBILE CASH PARKING	65 STALLS	
TOTAL PARKING PROVIDED	1,355 STALLS	

GRADE FLOOR AREA		21,216.8 sqm.
LOADING PROVISIONS		
3 STALLS / FEET x 600 sqm.	3 SPACES	
1 STALL / ADDITIONAL x 600 sqm.	3 SPACES	
TOTAL REQUIRED	6 SPACES	
TOTAL PROVIDED	6 SPACES	

BICYCLE PROVISIONS

SITE A - REQUIRED	#1
- PROVIDED	14 OUTDOOR RACKS
SITE B - REQUIRED	#2
- PROVIDED	53 OUTDOOR RACKS

END OF TRIP FACILITIES

SITE A	4 SHOWERS, ANCHOR A
SITE B	4 SHOWERS, CHD A




COVER	CONTEXT PLAN
POD2.1	SITE PLAN
POD2.1	DEVELOPMENT STATISTICS
POD4.1AA	ELEVATIONS - CRU 1 TO 5
POD4.2AA	ELEVATIONS - CRU 1 TO 5
POD4.3AA	ELEVATIONS - CRU 1 TO 5
POD4.4AA	SECTIONS - CRU 1 TO 5
POD4.1AB	ELEVATIONS - PAD 1
POD4.1AC	ELEVATIONS - PAD 2
POD4.1AD	ELEVATIONS - PAD 3
POD4.1AE	ELEVATIONS - CRU 7 STAPLES
POD4.1AF	ELEVATIONS - ANCHOR A RONA
POD4.2AF	ELEVATIONS - ANCHOR A RONA



FORM	7-474	MADE IN	1554
MADE IN	CHINA	DATE	1991-1
COLOR	1		

REZONING #19-37

STATEMENT OF USES:
ALL USES OF THE C2 COMMUNITY COMMERCIAL
DISTRICT ARE PERMITTED ON THE SUBJECT SITES

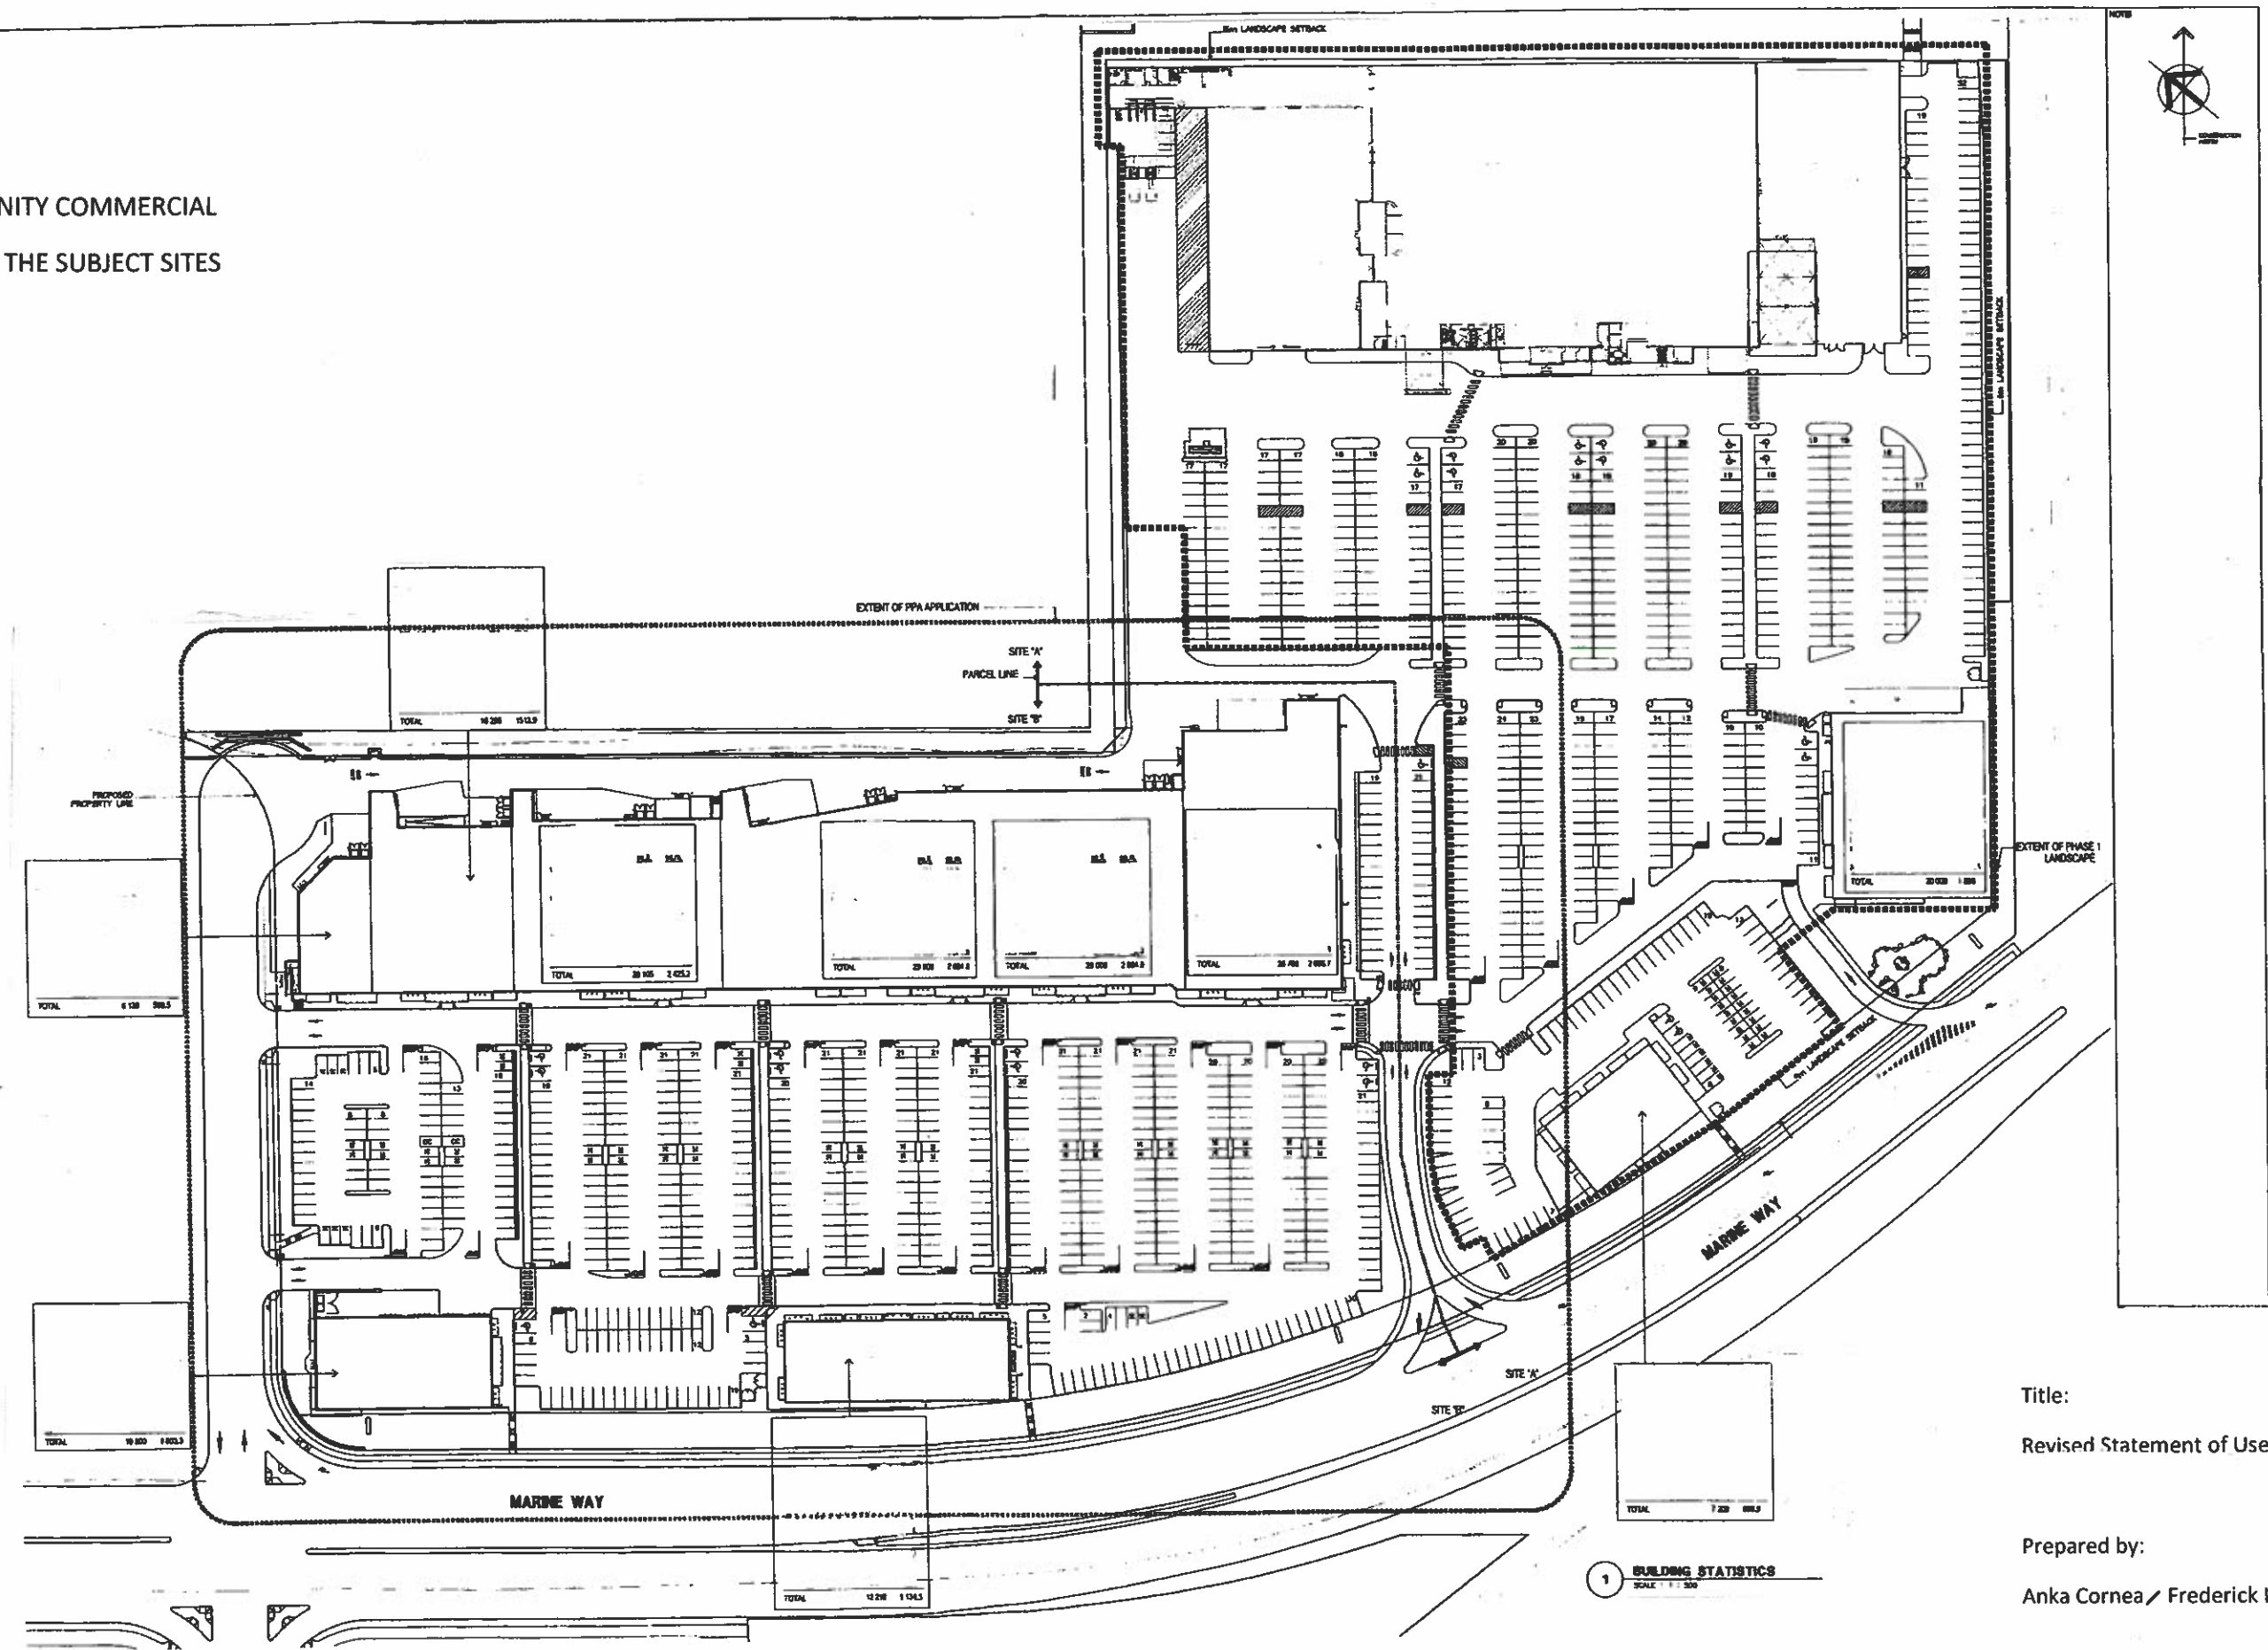

Title:
Revised Statement of Uses

Prepared by:
Anka Cornea / Frederick Li



- [illegible]

ISSUED FOR FID	APR 10, 2015
OFFICIAL-Subj: Plant-Don-10	FEB-05, 2015
OFFICIAL-Subj: Plant-Don-10	NOV 20, 2015
1000 100 100	SEP 20, 2015
1000000 / 1000000	2015

Anthem[®]
PROPERTIES


RETAIL DEVELOPMENT AND STORE CLOSING

THE
abbarch
PARTNERSHIP
SMITHS


WASHINGTON, D.C. (202) 462-4041
ANNAPOLIS, MD. (410) 426-1304
WASHINGTON, D.C. (703) 261-0001

SOUTH ELEVATION
CRU 1-5


DATE	1/17 - 1/17	THIRD Q.	1564
COUNT	17	THIRD Q.	POB. 1.1M
CITY	17		

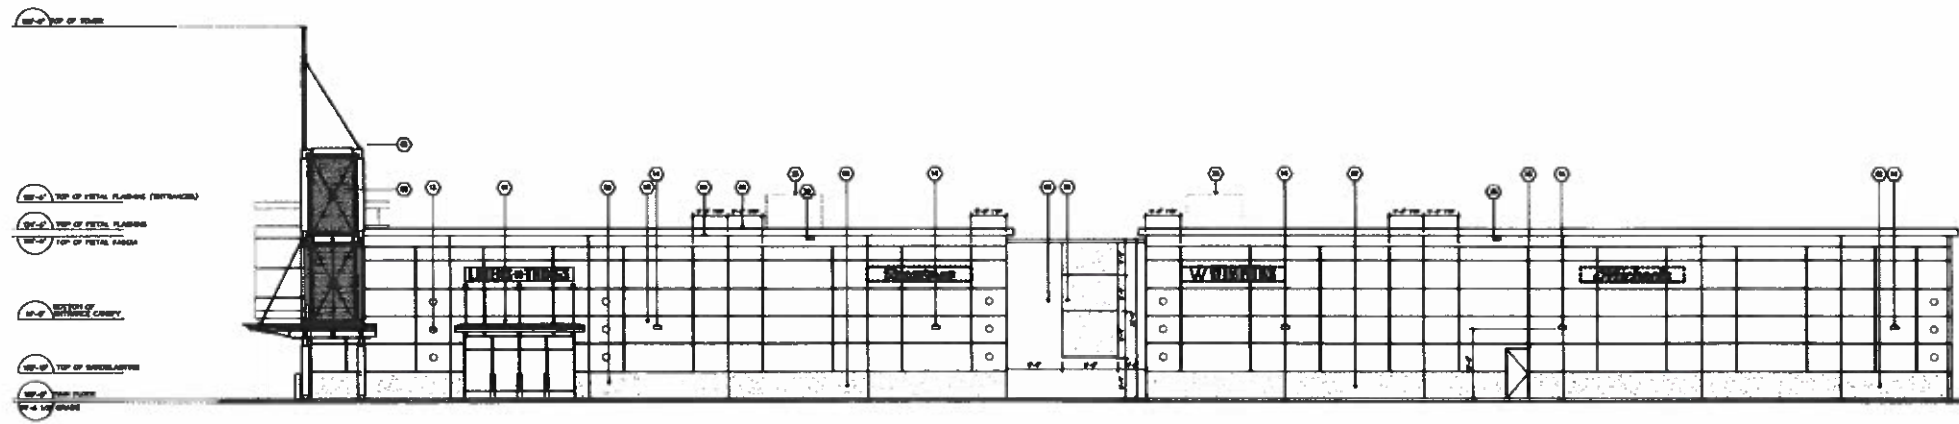


1 CRU 1-S EAST ELEVATION
SCALE: 1/8" = 1'-0"

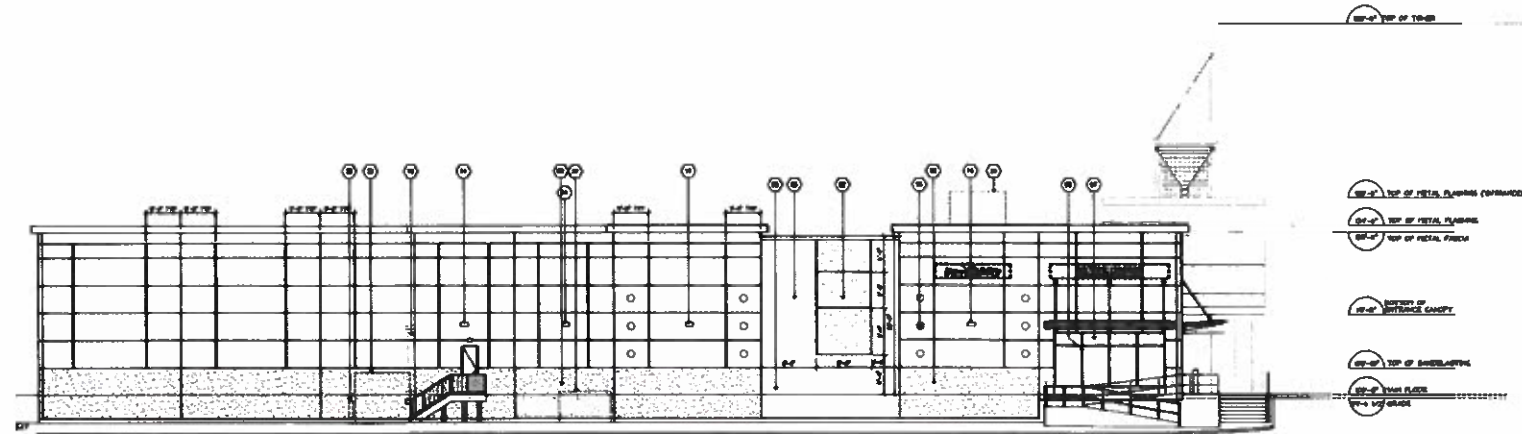


2 CRU 1-S WEST ELEVATION
SCALE: 1/8" = 1'-0"

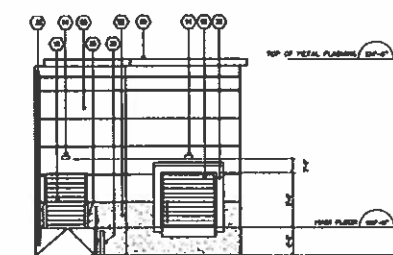


3 CRU 2 LOADING BAY ELEVATION
SCALE: 1/8" = 1'-0"

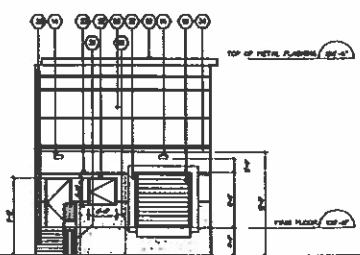

4 CRU 3 LOADING BAY ELEVATION
SCALE: 1/8" = 1'-0"

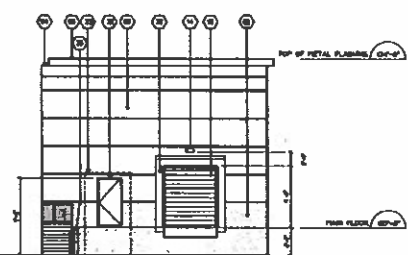

5 CRU 4 LOADING BAY ELEVATION (TRUE VIEW)
SCALE: 1/8" = 1'-0"

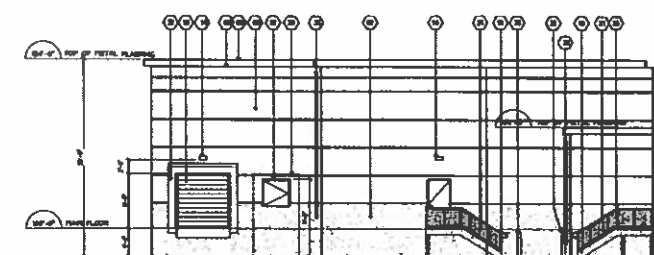

6 CRU 5 WEST ELEVATION
SCALE: 1/8" = 1'-0"

- MATERIALS LEGEND:**
- 1 METAL CANOPY, METAL FRAME WITH ALUMINUM FINISHES
 - 2 SPAN COLOR BRUSHED METAL
 - 3 SPAN COLOR BRUSHED METAL
3. REVISED DESIGN	08/15/2011
4. REVISED DESIGN	08/15/2011
5. REVISED DESIGN	08/15/2011

Anthem
PROPERTIES

RETAIL DEVELOPMENT
AND DESIGN

abbarch
PARTNERSHIP

MEMPHIS, TN 38103-4001
MEMPHIS, TN 38103-4001
MEMPHIS, TN 38103-4001

**EAST & WEST ELEVATION
CRU 1-5**

SCALE: 1/8" = 1'-0"
SHEET NO: 1554
PROJECT: POD4.2A



- [illegible]

Anthem 
PROPERTIES

RETAIL DEVELOPMENT AND NEW CLOSING




FBI
LABORATORY


WASHINGTON, D.C. (202) 638-4001
WASHINGTON, DC (202) 697-1200
WASHINGTON, DC (202) 638-4001

EAST & WEST ELEVATION
CRU 1-5


State	LA	Year	1997
County		Year	1997
City		Year	1997

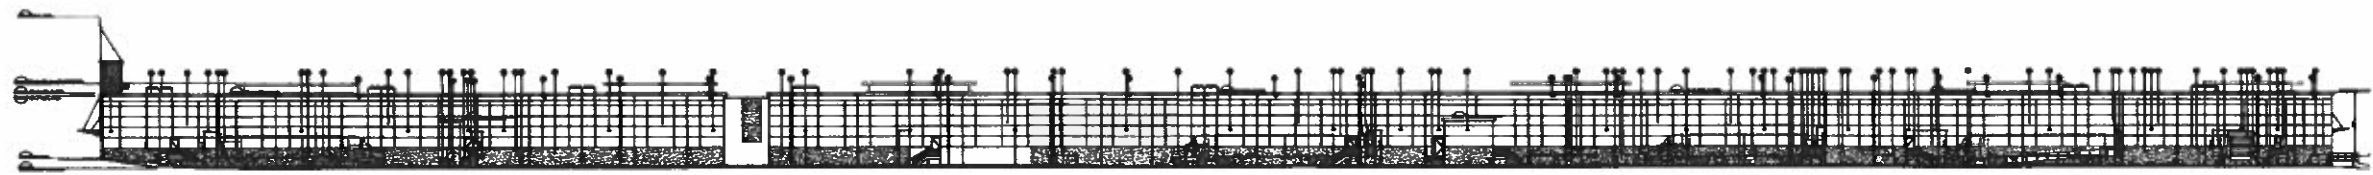


CRU 1-5 KEY NORTH ELEVATION
SCALE: 1/8" = 1'-0"

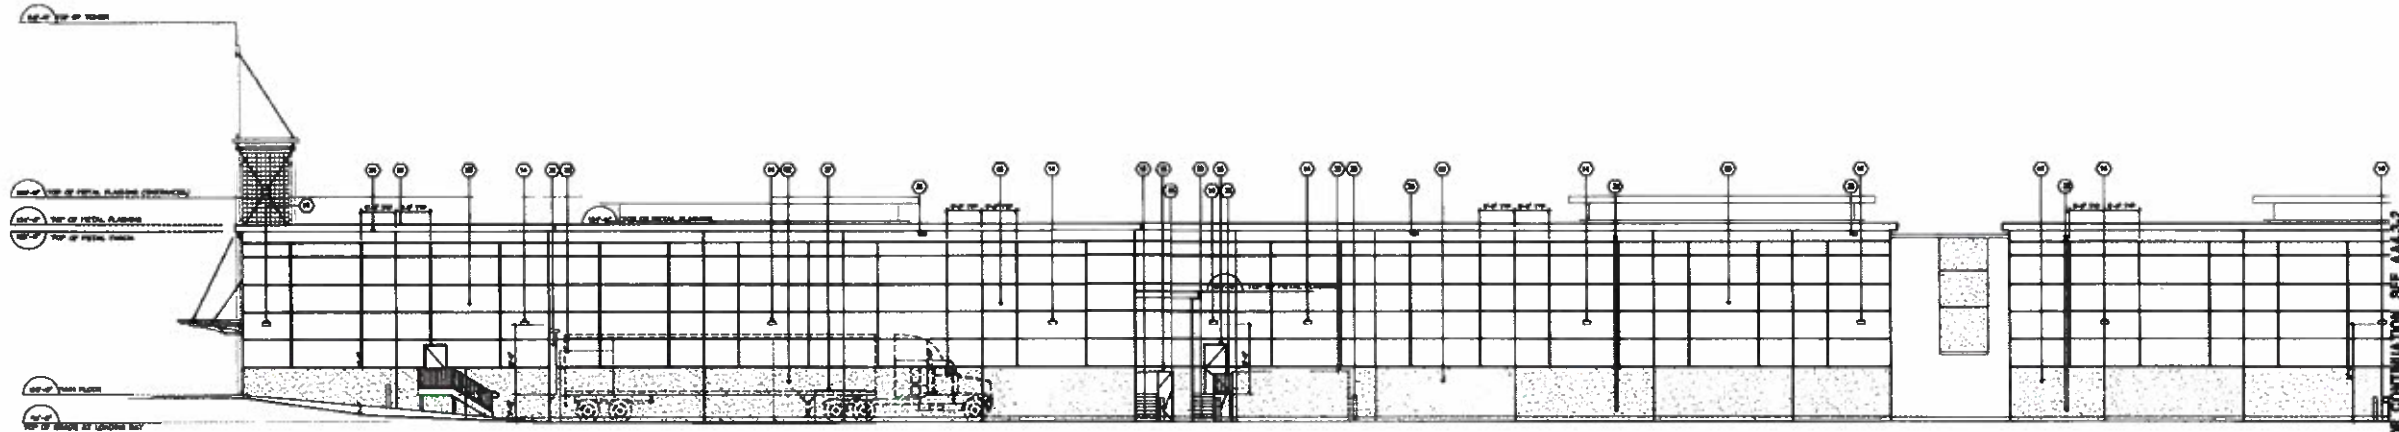

1 CRU 1-5 NORTH ELEVATION
SCALE: 1/8" = 1'-0"

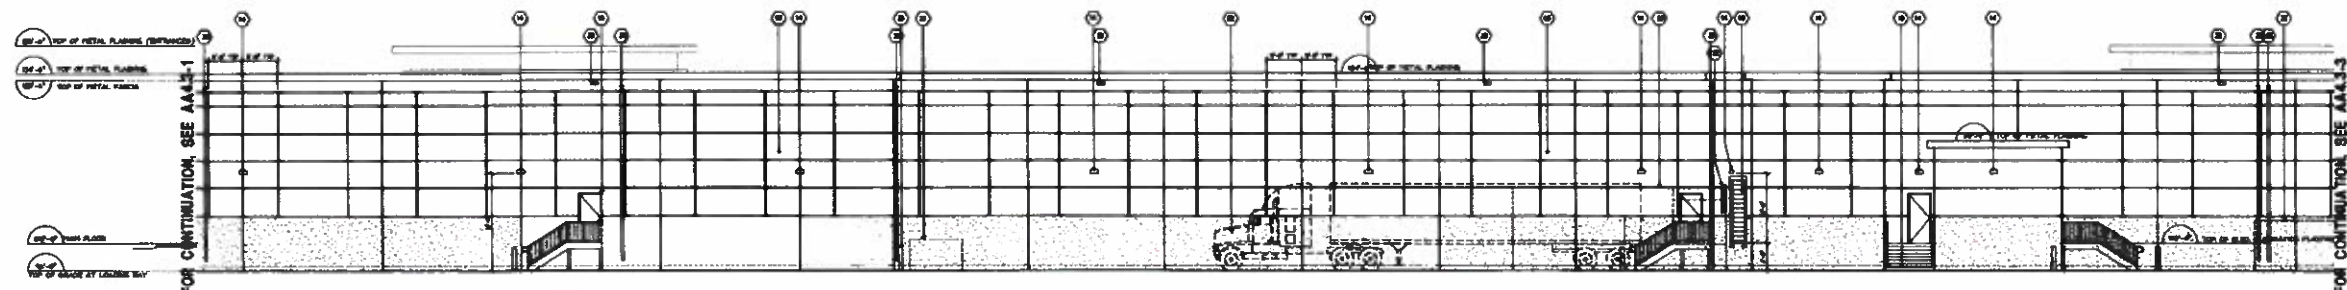

2 CRU 1-5 NORTH ELEVATION
SCALE: 1/8" = 1'-0"

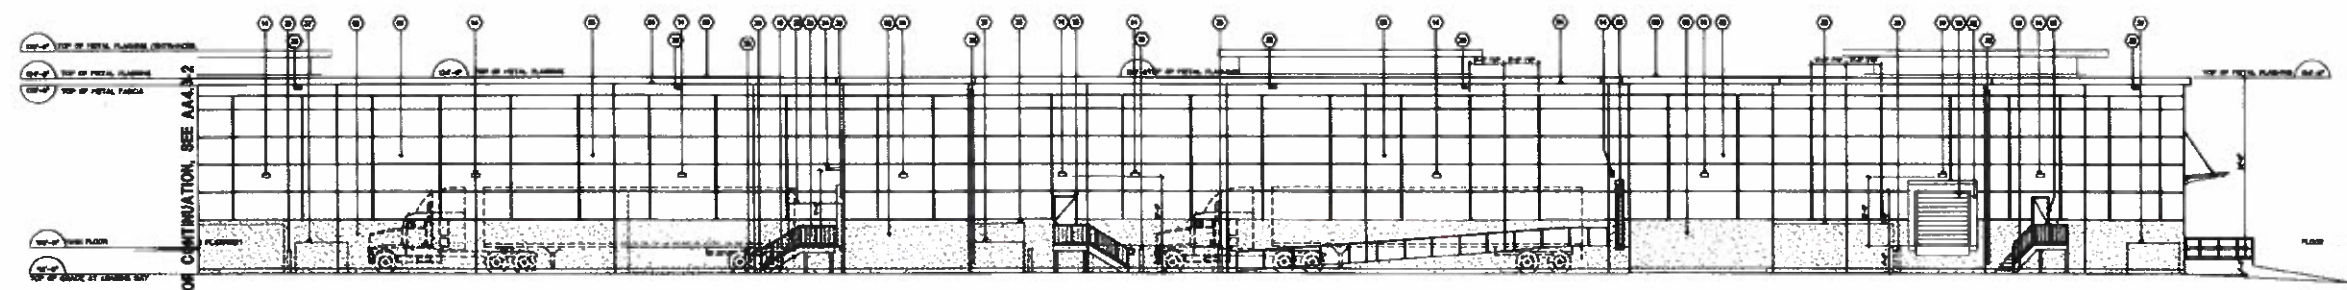

3 CRU 1-5 NORTH ELEVATION
SCALE: 1/8" = 1'-0"

- MATERIALS LEGEND:**
- 1 METAL CLAD, METAL FRAME WITH GLASS INFILL
 - 2 PAINTED UNADORNED CONCRETE
 - 3 PAINTED UNADORNED CONCRETE
Anthem
PROPERTIES


RETAIL DEVELOPMENT
AND HOUSING

abbarch
PARTNERSHIP





MEMPHIS, TN 38117-4000
MEMPHIS, TN 38117-4000
MEMPHIS, TN 38117-4000

NORTH ELEVATION
CRU 1-5

DATE: 11-11-11
DRAWN BY: [Name]
CHECKED BY: [Name]
SCALE: 1/8" = 1'-0"
SHEET NO.: 1354
PROJECT NO.: 1004.00A

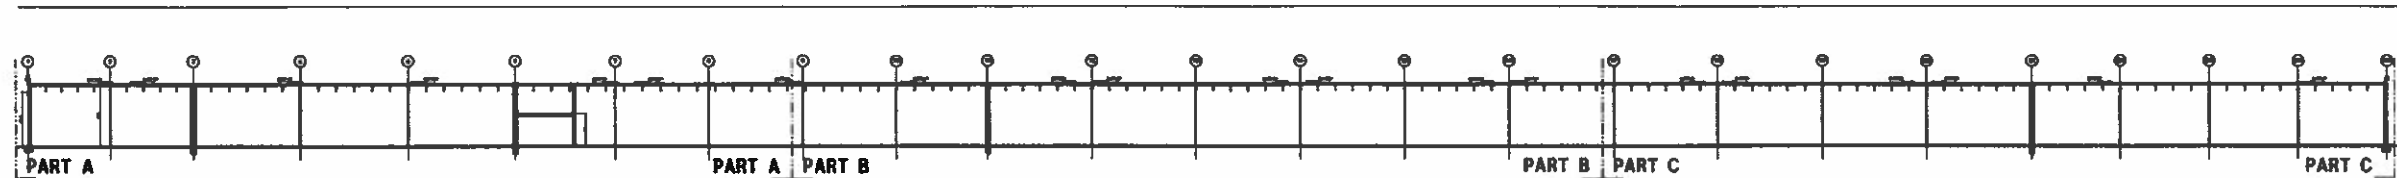

1 SECTION 1
SCALE: 1/8" = 1'-0"


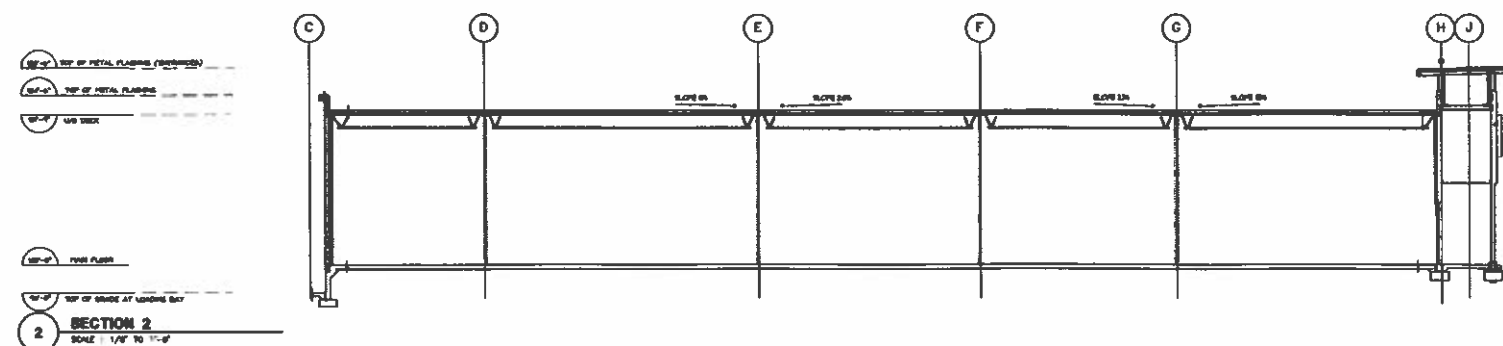
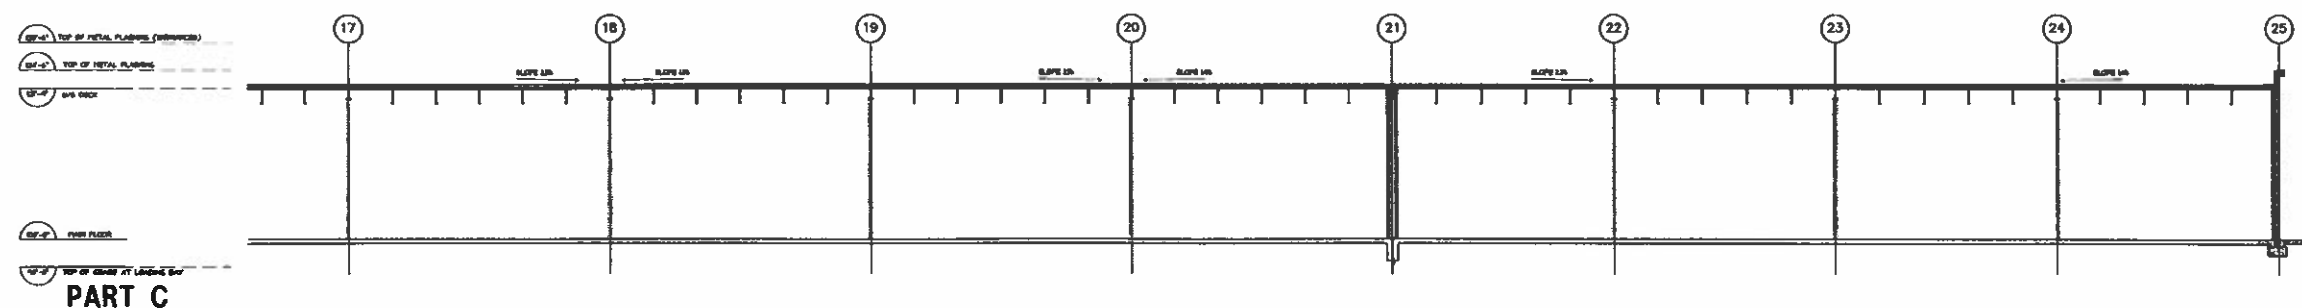
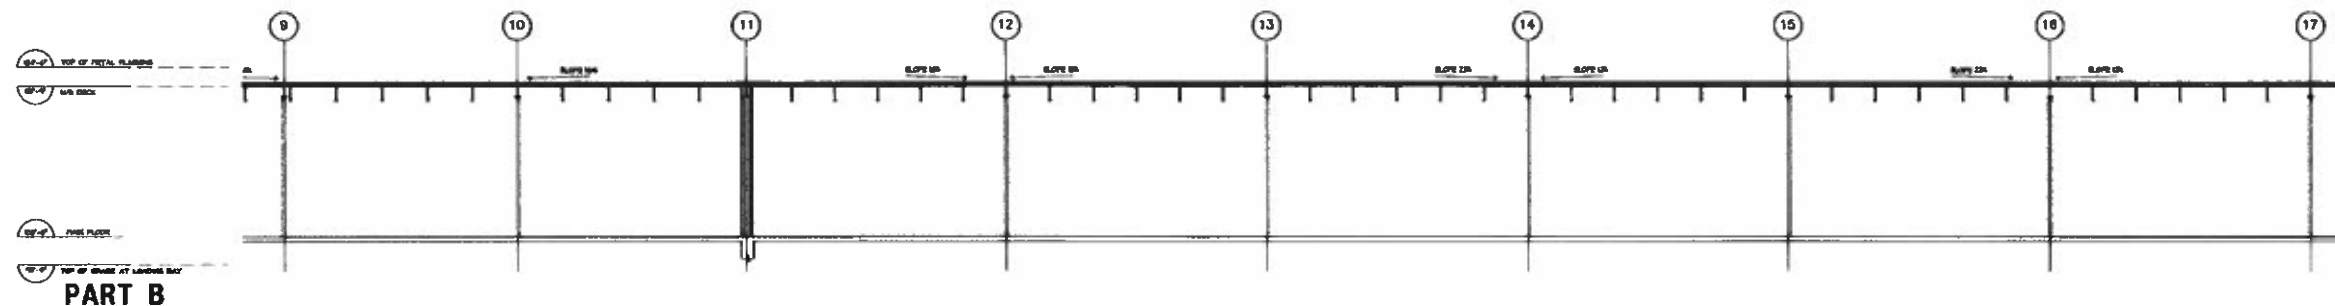
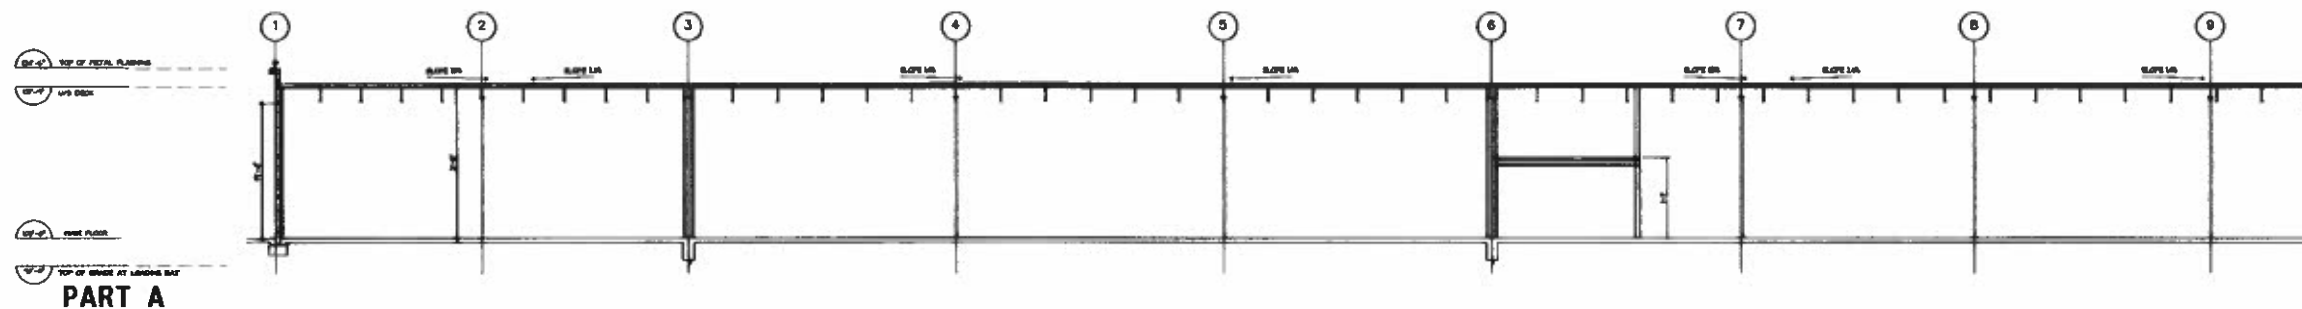


Anthem
PROPERTIES

RETAIL DEVELOPMENT
AND SHOP DESIGN
ARCHITECT
abbarch
ARCHITECTS
10000 N. 10TH AVENUE, SUITE 100
DENVER, CO 80231
(303) 750-1000

BUILDING SECTIONS
CRU 1-5

DATE: 1/17/17
DRAWN BY: JH
CHECKED BY: JH
PROJECT: 1554
SHEET NO.: 1
POB444

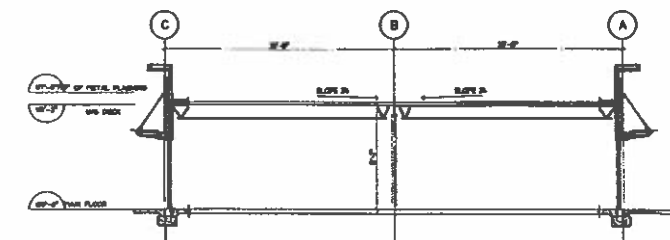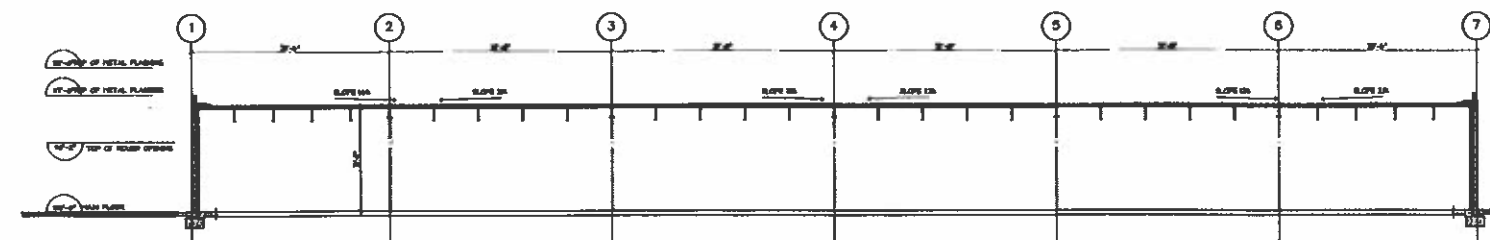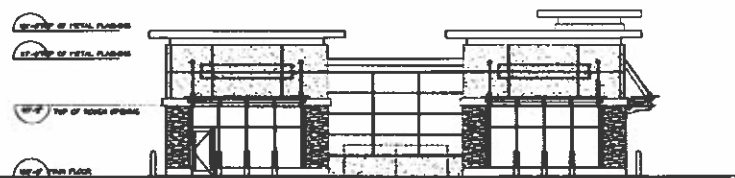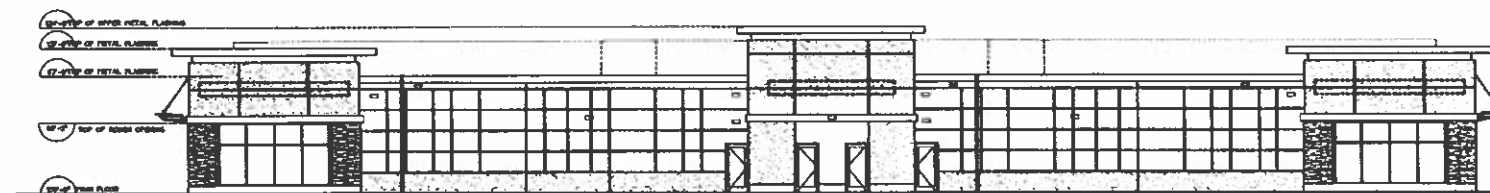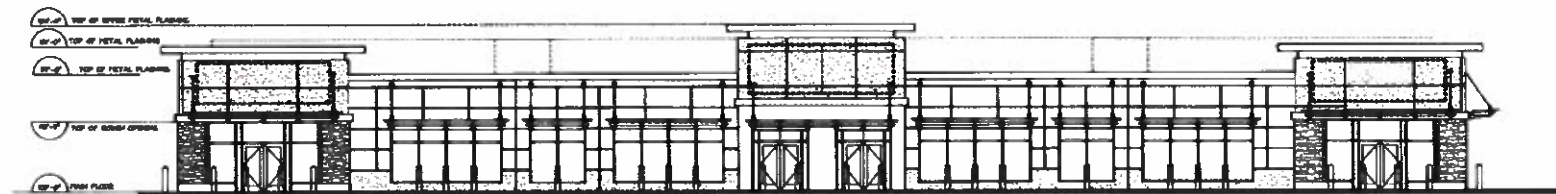

- [illegible]

REPORT FOR PERIOD	JAN 14, 2014
REPORTING PERIOD FOR PERIOD	SEP 24, 2014
REPORTING PERIOD FOR PERIOD	SEP 24, 2014
REPORT FOR PERIOD	SEP 24, 2014
REPORTING PERIOD FOR PERIOD	SEP 24, 2014







RETAIL DEVELOPMENT



ELEVATIONS & SECTIONS
PAD 2

TUBES 1/2" - 1/4" JOINTS 1/2" - 1/4" JOINTS 1/2" - 1/4"	JOINTS 1/2" - 1/4" JOINTS 1/2" - 1/4" JOINTS 1/2" - 1/4"
---	--

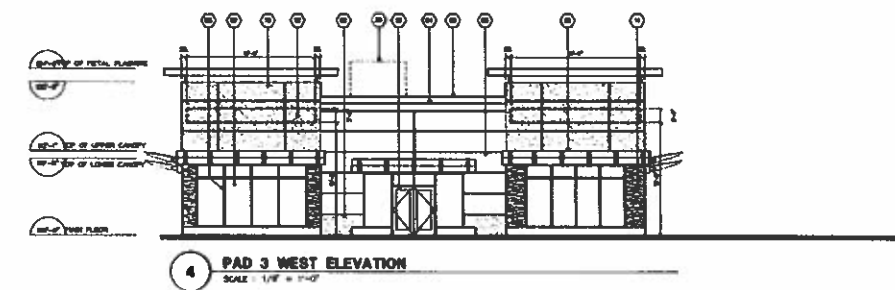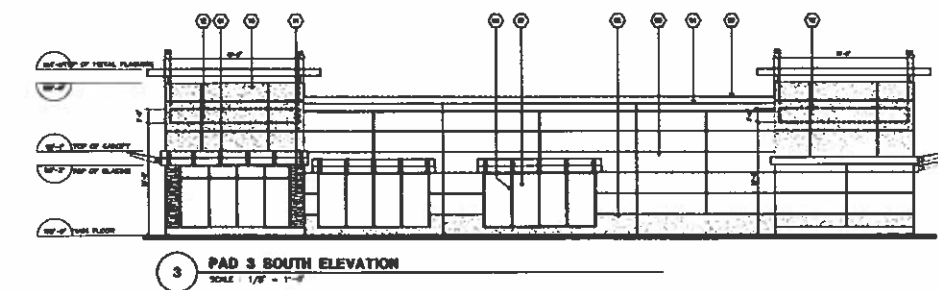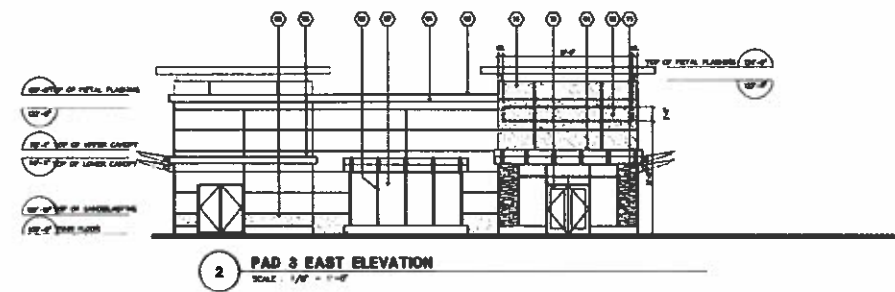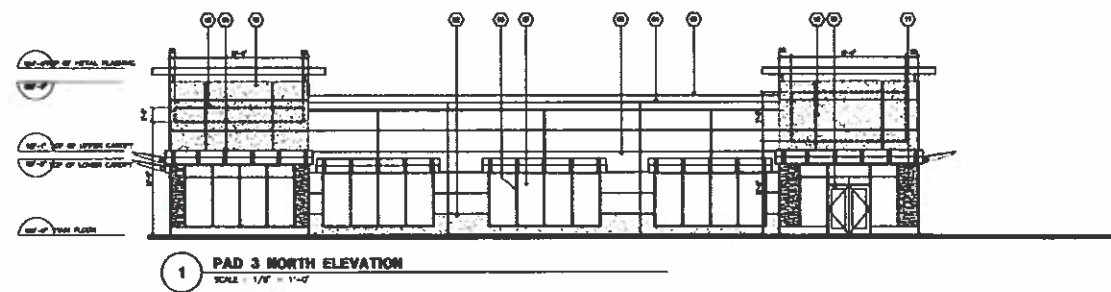

- MATERIALS LEGEND:**
- 1 METAL CANOPY, FRESH, FRESH BR
 - 2 METAL CANOPY, FRESH, FRESH BR
DESIGNED BY	DATE
DRAWN BY	DATE
CHECKED BY	DATE
APPROVED BY	DATE



RETAIL DEVELOPMENT
AND DESIGN SERVICES




10000 N. 100TH AVE., SUITE 100
TAMPA, FL 33617
TEL: 813.961.1000
WWW.ABBARCH.COM

**PAD 3
ELEVATIONS**


DATE	1/1/17	PROJECT NO.	1554
DESIGNED BY	JP	DRAWN BY	POD/LAD
CHECKED BY	JP	DATE	




- | | | |
|-----------|------------|-------------|
| NAME | LAST - F-M | PROJECT No. |
| GRADE No. | 12 | 1554 |
| CHECKED | TE | DATE |
| | | POD4, 1A |

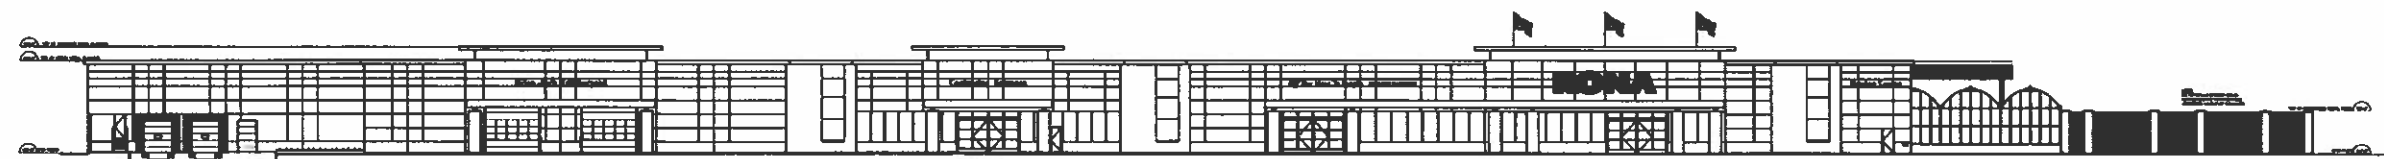


A ANCHOR SOUTH ELEVATION
SCALE: N.T.S.

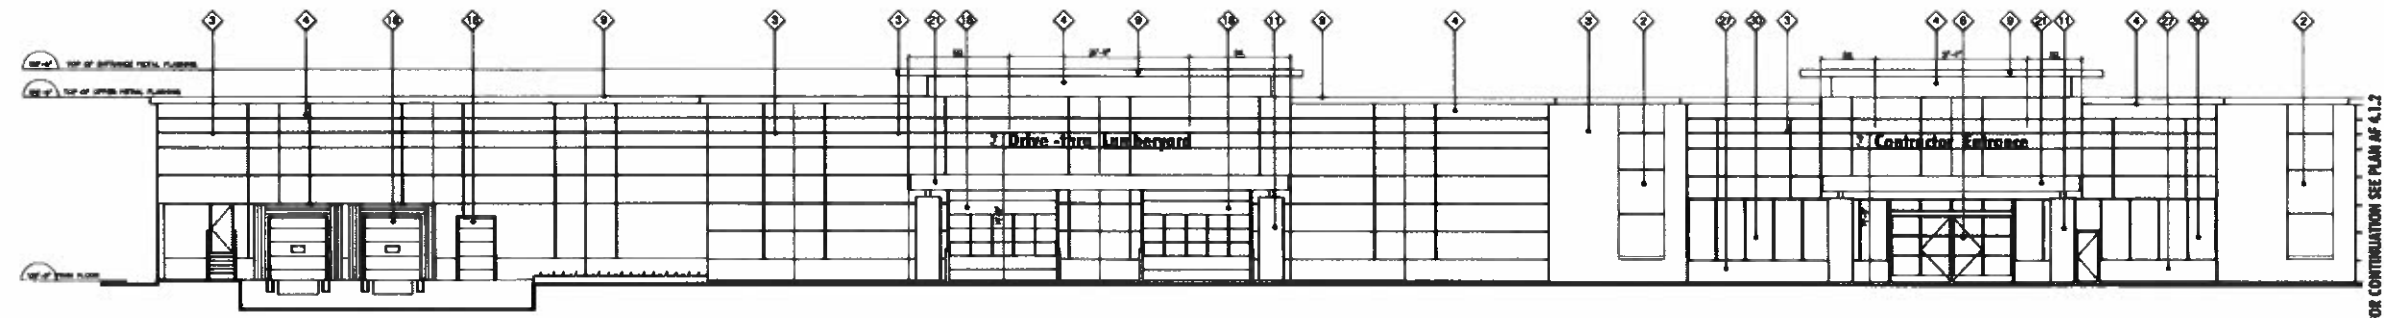

1 ANCHOR A SOUTH ELEVATION
SCALE: 1/8" = 1'-0"

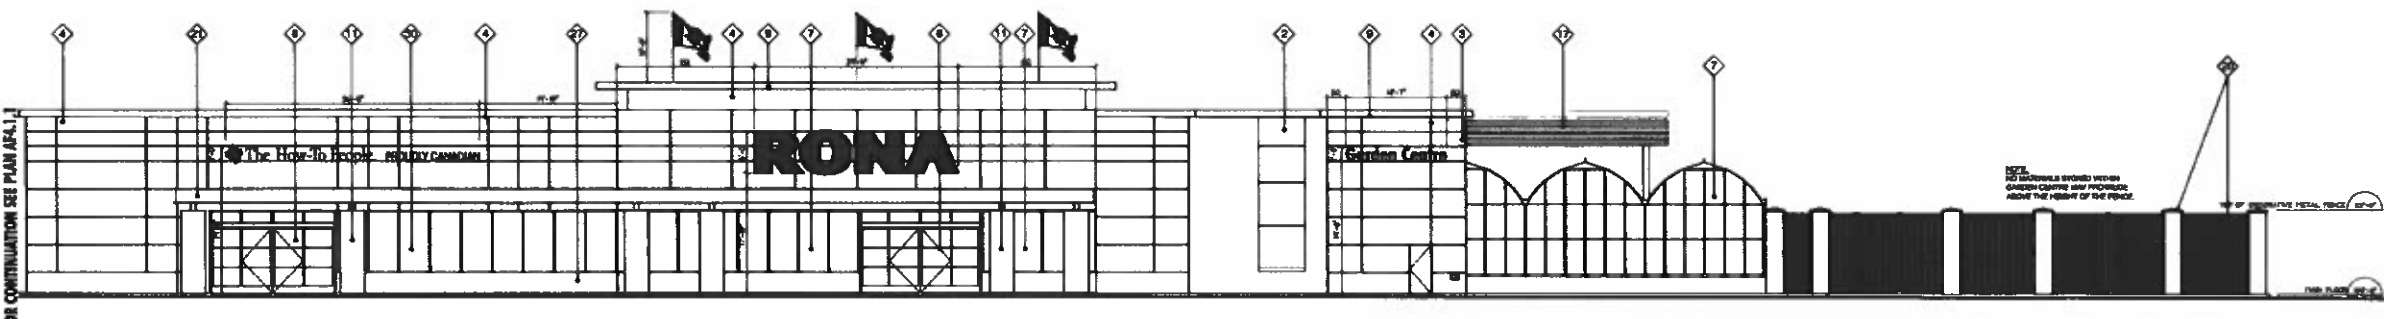

2 ANCHOR A SOUTH ELEVATION
SCALE: 1/8" = 1'-0"

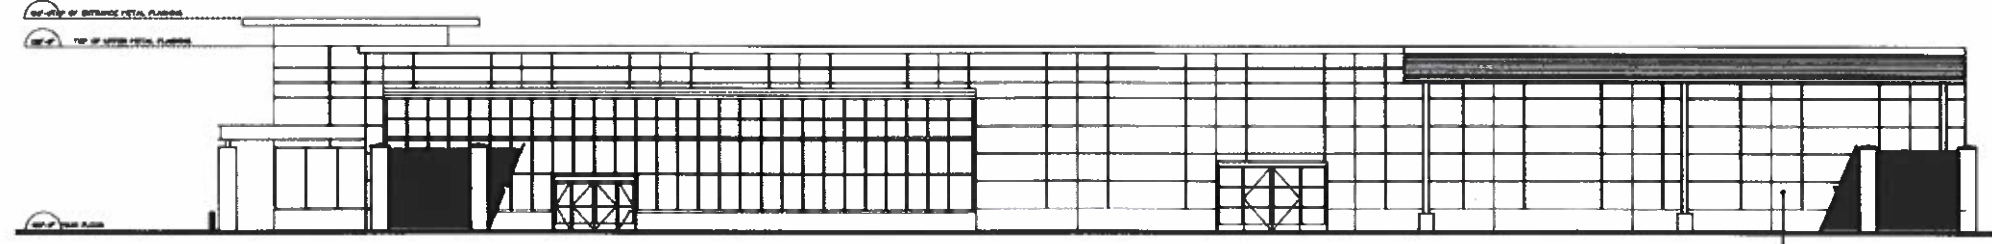

3 ANCHOR A EAST ELEVATION
SCALE: 1/8" = 1'-0"

FENCE CONTINUOUS OMITTED FOR CLARITY IN THIS AREA

- MATERIALS LEGEND:**
- 1 METAL CANOPY, METAL FRAME AND BRASS FINISH
 - 2 WHITE COLOR BRASS FINISH
 - 3 POLISHED AND LAMINATED CONCRETE
 - 4 WHITE COLOR 12 WALL MOUNT ROOF
 - 5 POLISHED CONCRETE
 - 6 WHITE COLOR 12 WALL MOUNT ROOF
 - 7 METAL FRAME BRASS FINISH
 - 8 METAL FRAME BRASS FINISH
ANCHOR A SOUTH ELEVATION	ANCHOR A SOUTH ELEVATION
ANCHOR A SOUTH ELEVATION	ANCHOR A SOUTH ELEVATION
RETAIL DEVELOPMENT
AND DESIGN
ARCHITECT
abbarch
PARTNERSHIP
ARCHITECTS
10000 N. 10th Ave. Suite 100
Phoenix, AZ 85020
Phone: 602.998.1100
Fax: 602.998.1101

ANCHOR ELEVATIONS 1

SCALE	1/8" = 1'-0"	PROJECT No.	1554
DATE	01/15/10	SHEET No.	POD4.LAF

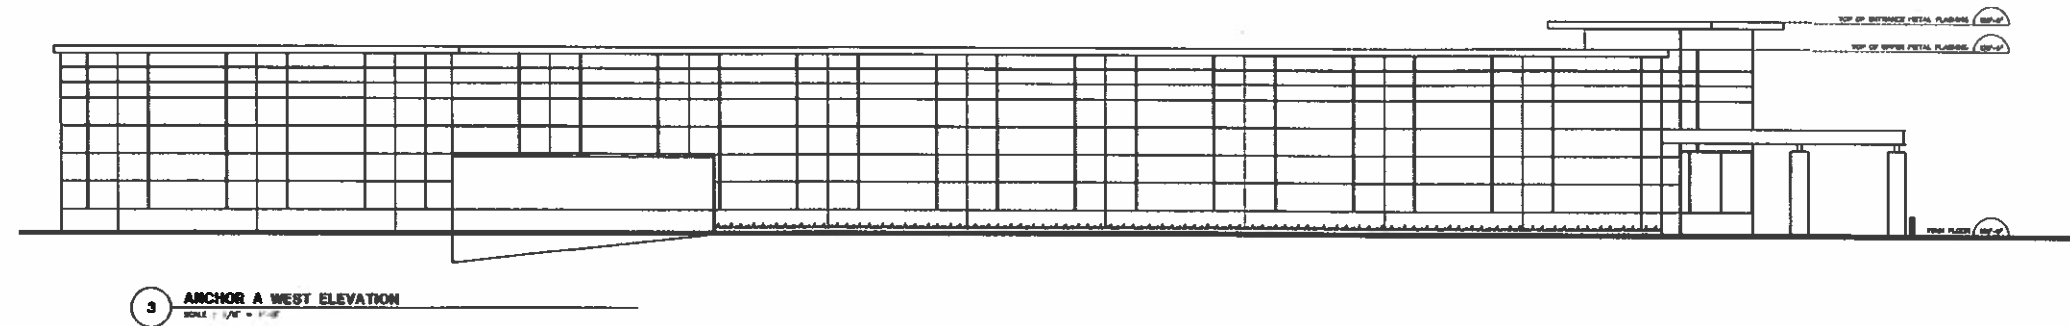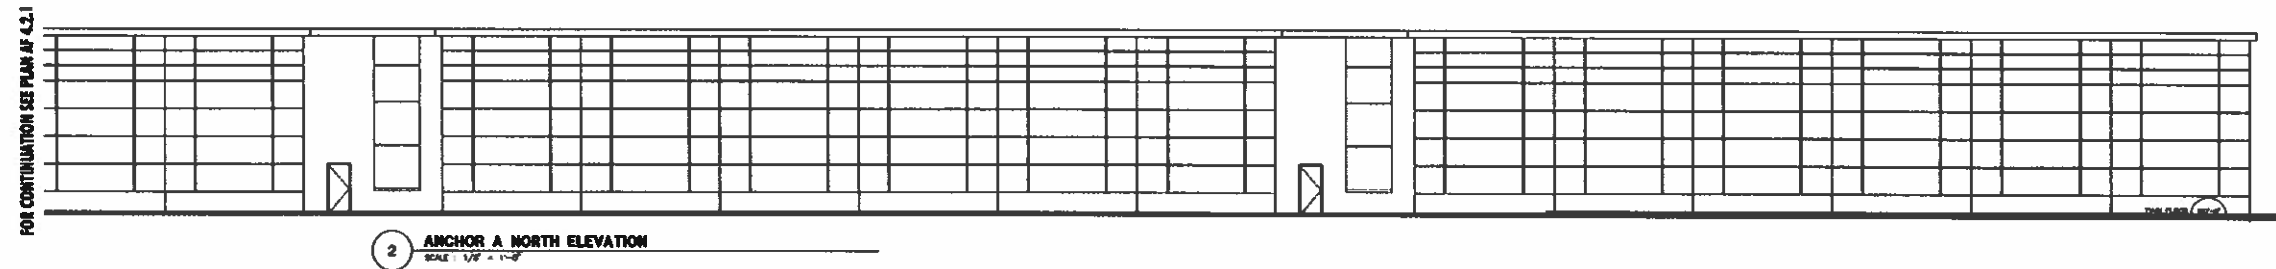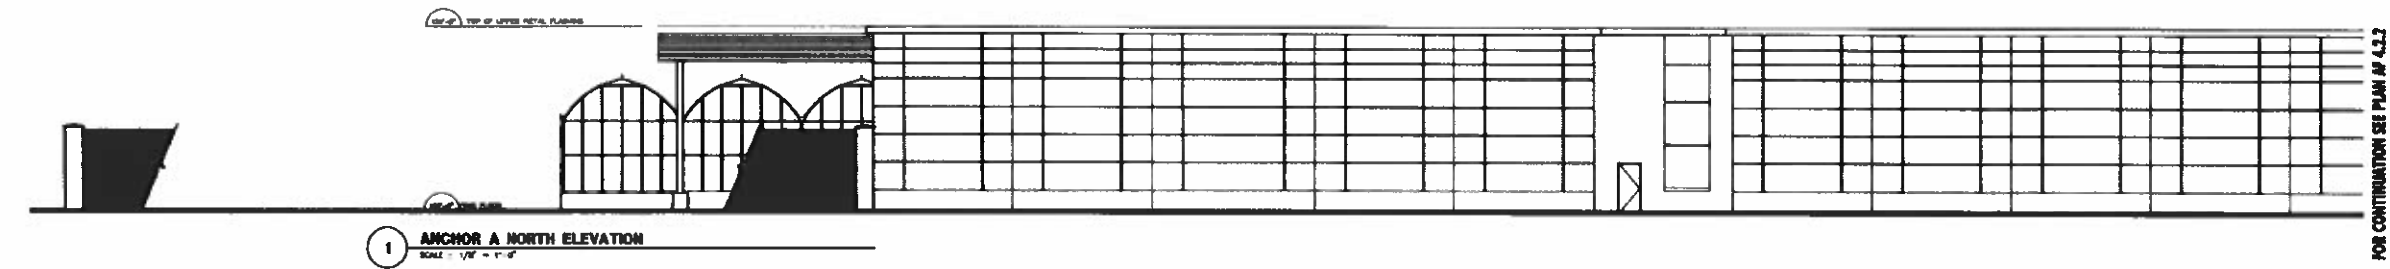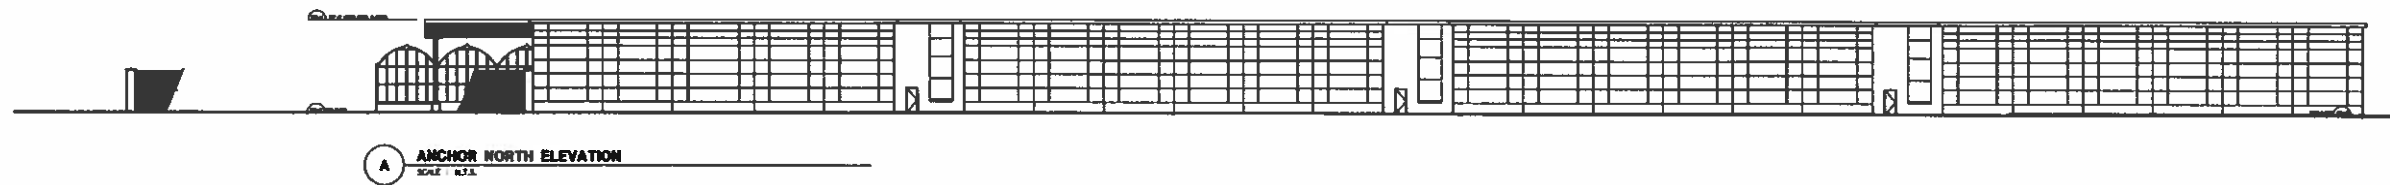

FOR CONTINUATION SEE PLAN # 42.2

FOR CONTINUATION SEE PLAN # 42.1

DESIGNED BY	DATE
DRAWN BY	DATE
CHECKED BY	DATE
APPROVED BY	DATE

Anthem
PROPERTIES

RETAIL DEVELOPMENT
AND DESIGN CONSULTING


PROFESSIONAL ENGINEER

abbarch
PARTNERSHIP

MEMBERSHIP
MEMBERSHIP, LLC (2015) AND-0000
MEMBERSHIP, LLC (2015) AND-0000
MEMBERSHIP, LLC (2015) AND-0000

ANCHOR ELEVATIONS 2

DATE	10/1/15	REVISION	1554
BY	10/1/15	BY	1554
CHKD	10/1/15	CHKD	1554
APPD	10/1/15	APPD	1554

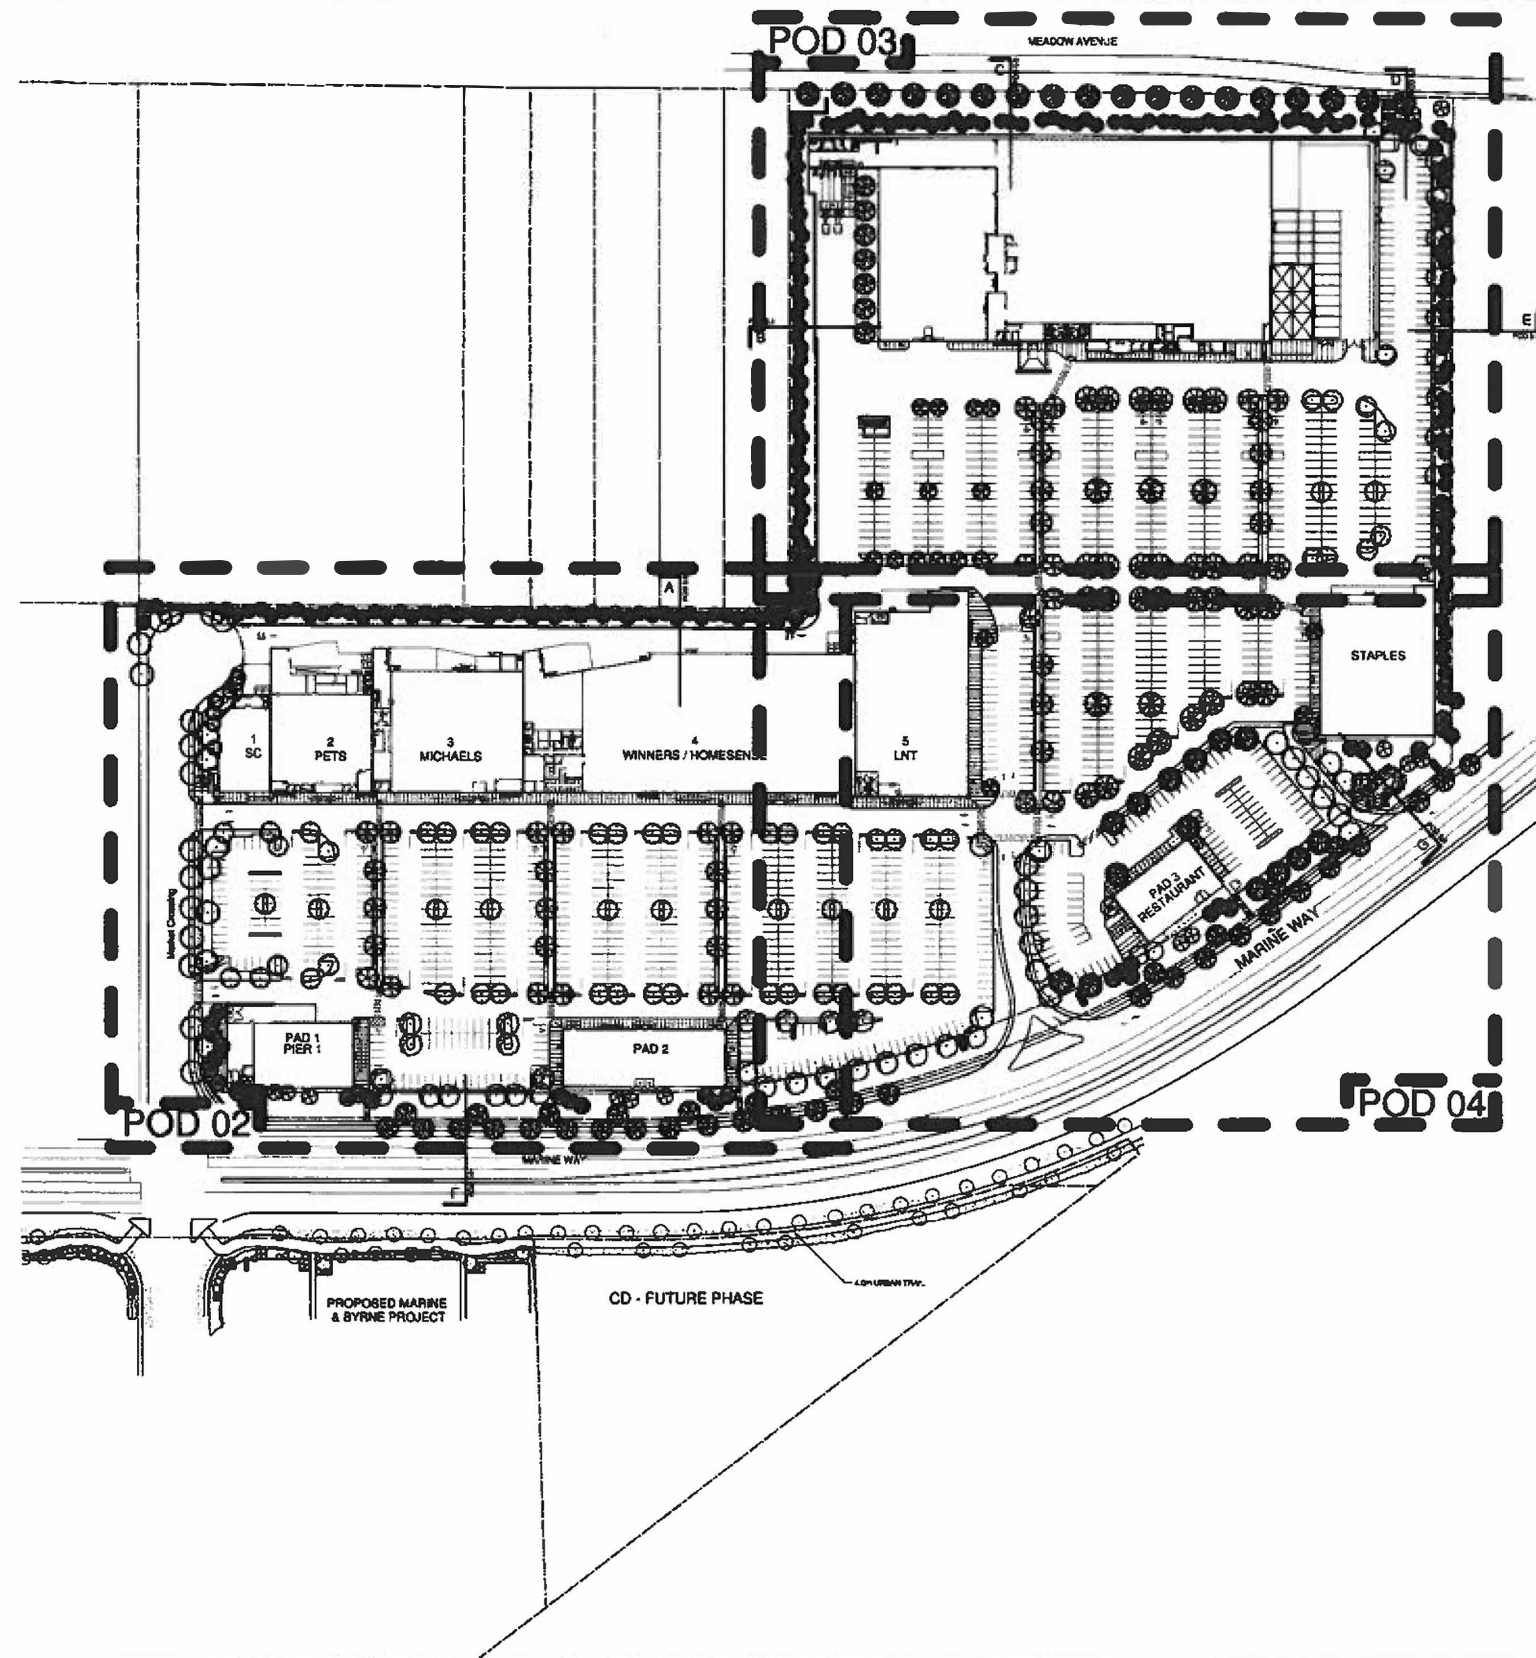

NOTE:
FOR PLANT LIST AND TREE LEGEND, REFER TO POD 4.0

NOTES


Antem
PROPERTIES

RETAIL DEVELOPMENT
BIG BOX CHAIN
1000 MARINE AVENUE
BAYVIEW, MI 48008

abbarch
ARCHITECTS
1000 MARINE AVENUE
BAYVIEW, MI 48008
TEL: 313.750.0000
WWW.ABBARCH.COM

KEY PLAN

SCALE	1" = 250'	PROJECT No.	0418
DATE	01/11/11	SHEET No.	POD 1.0

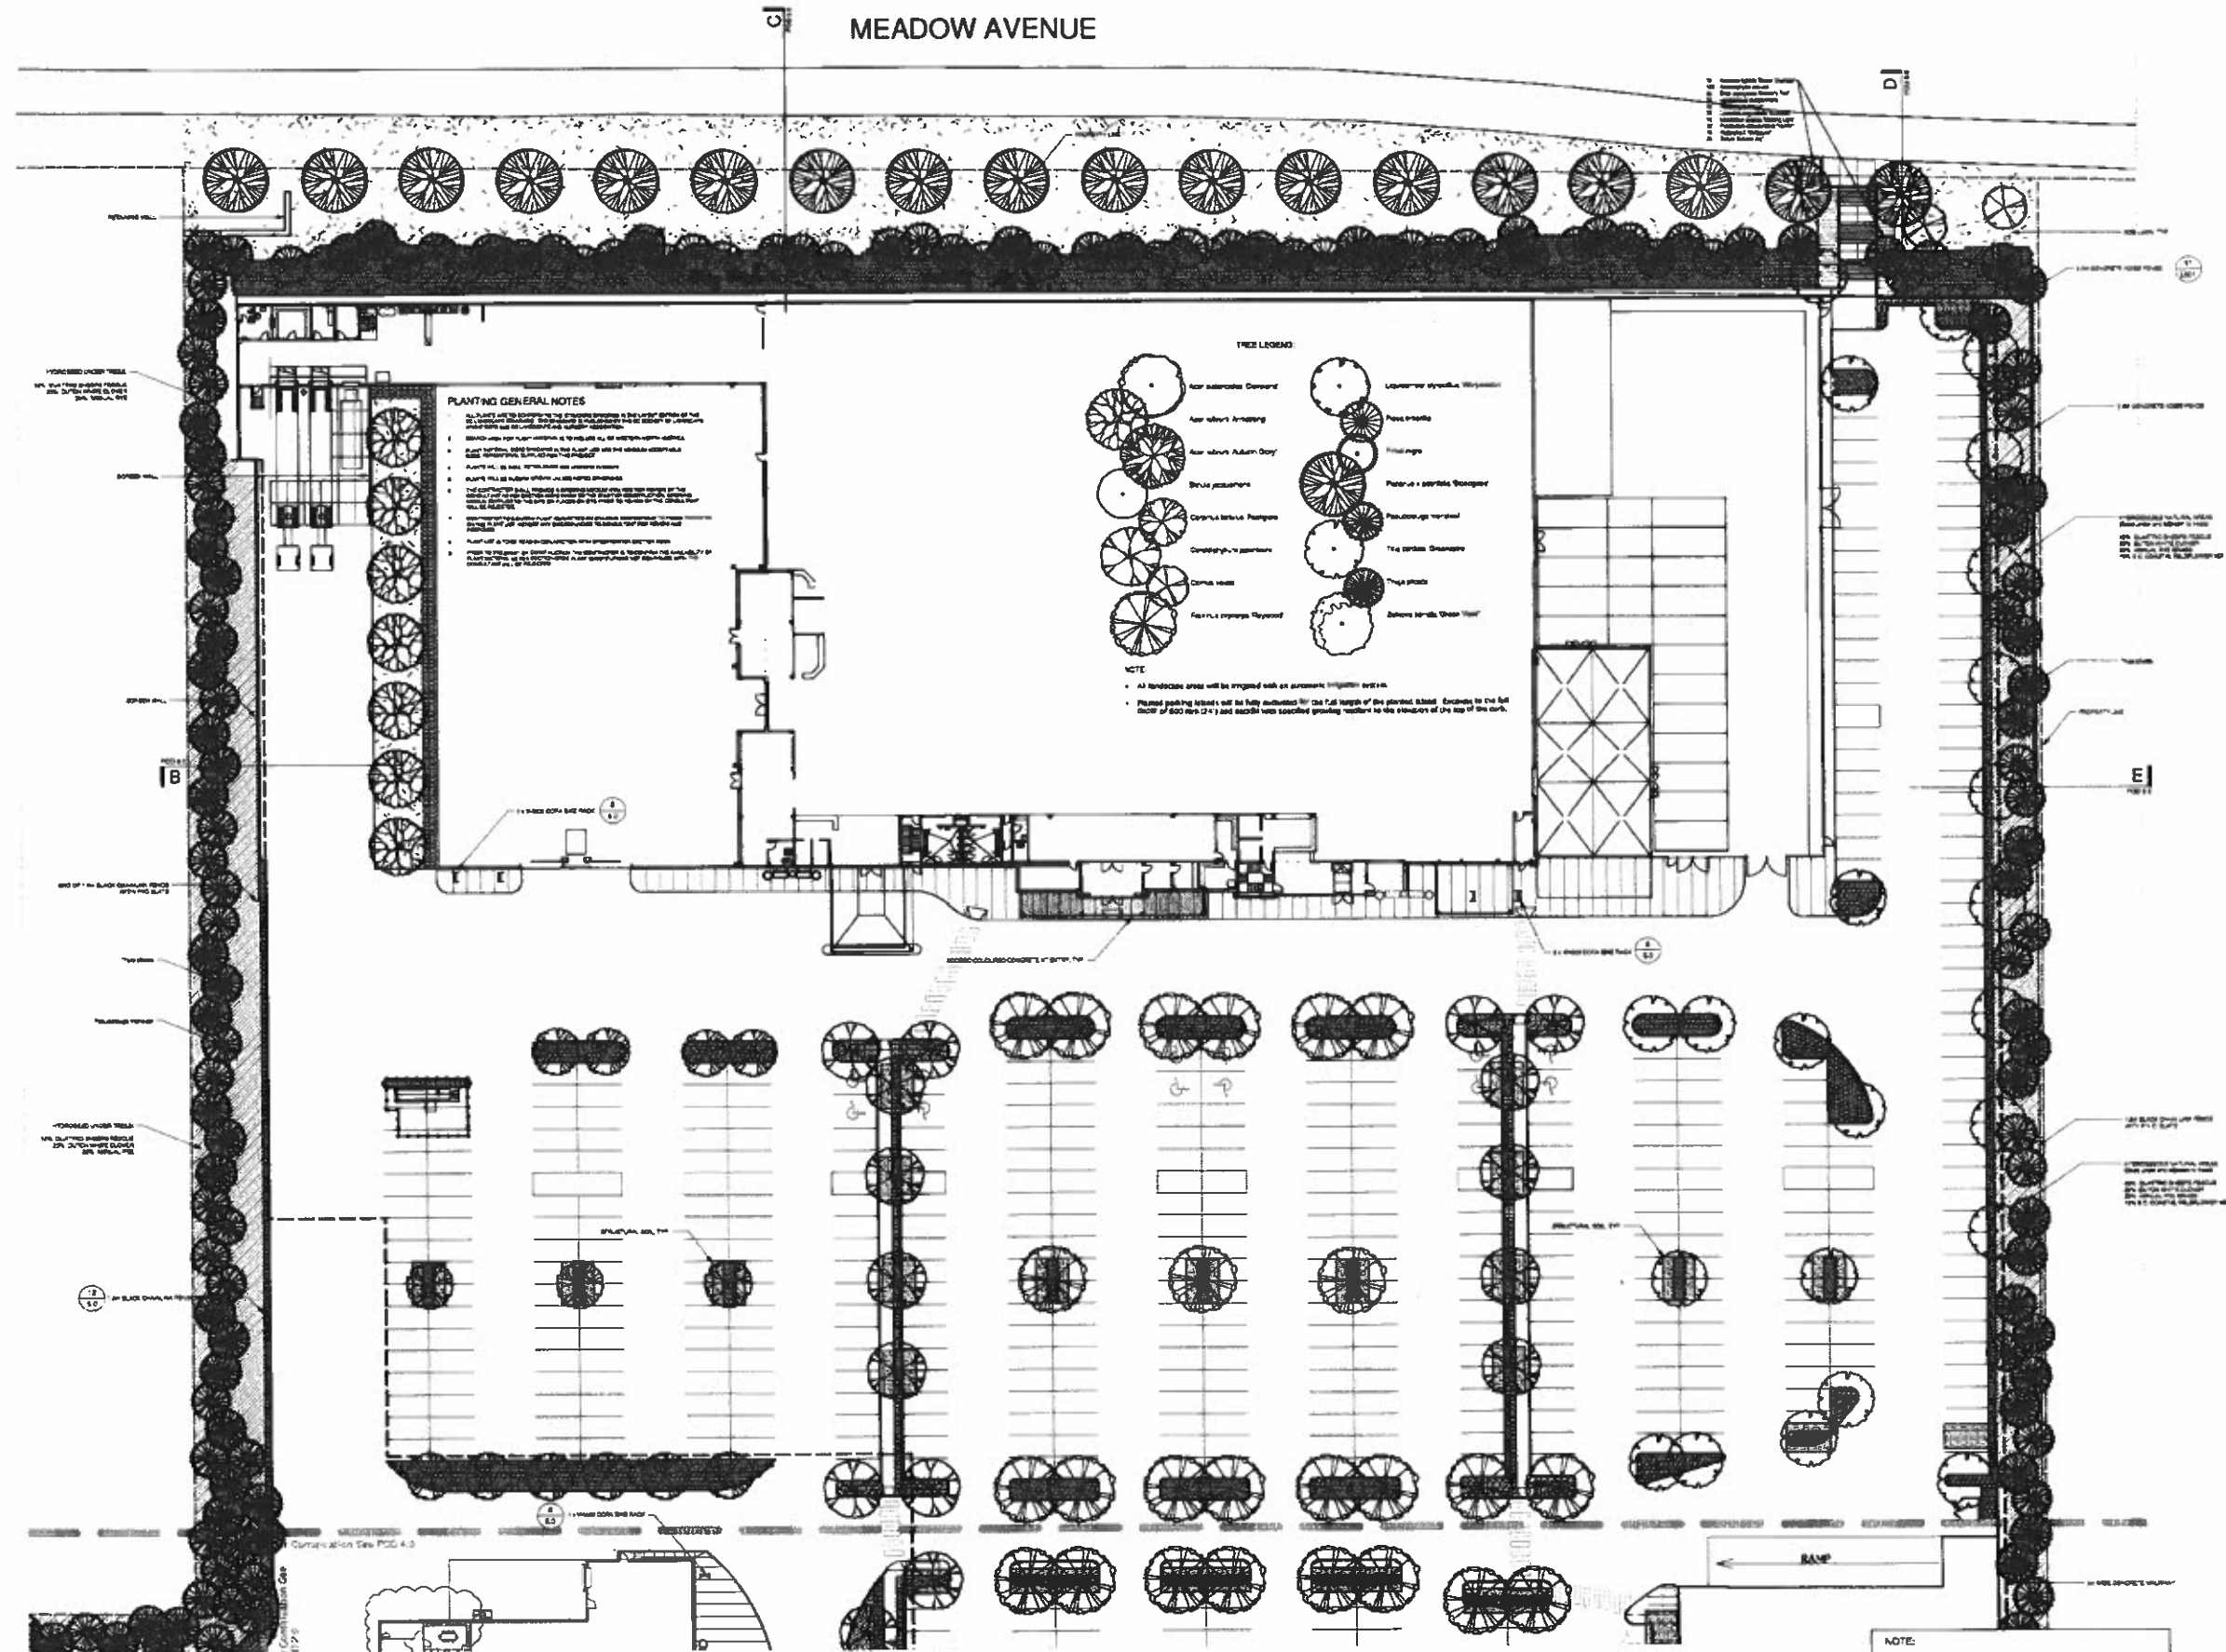

NOTE:
FOR PLANT LIST AND TREE LEGEND, REFER TO P0040

