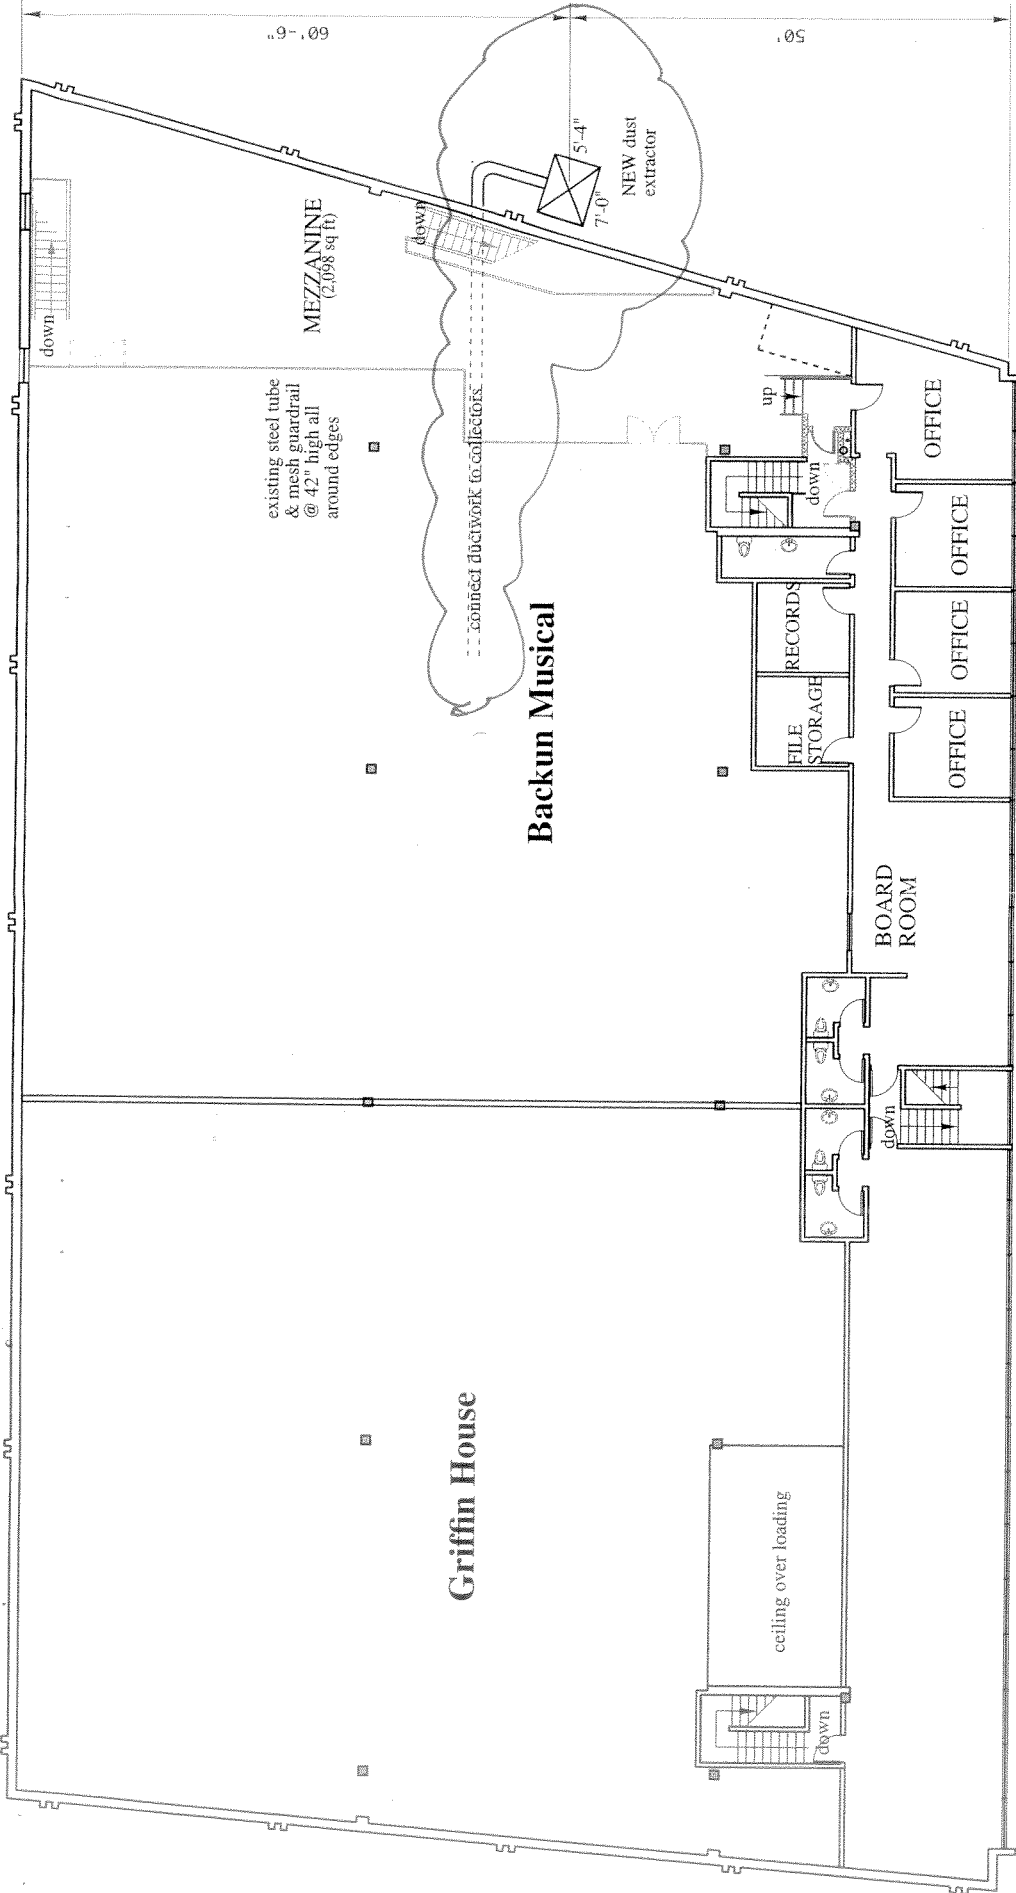

 <h1 style="font-size: 48px; margin: 0;">A 2</h1>	Backkun Musical Proposed Dust Extractor	
	Drawing Ground Floor Plan	Date Nov. 29, 2015
Scale 1/16" = 1'-0"		

6750 CARIBOO ROAD



6750 CARIBOO ROAD

 A 3	Backun Musical Proposed Dust Extractor	
	Drawing Second Floor Plan	Date Nov. 29, 2015
Scale 1/16" = 1'-0"		