


Exterior Sky Sign Proposal - 4060 Regent St, Burnaby BC

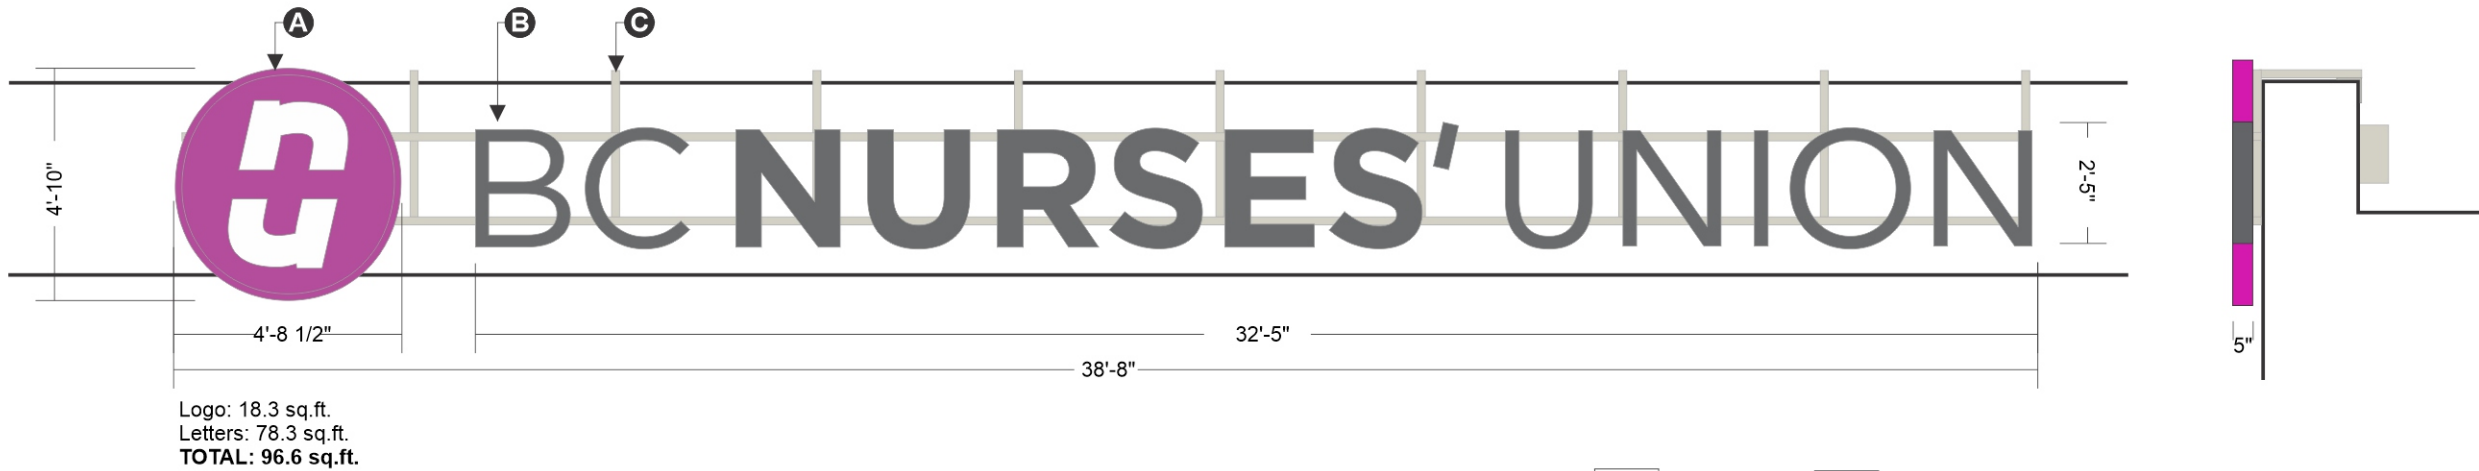

1(x) s/f Illuminated Sky Sign

A Face Lit Fabricated Shape


- 3/16" White Lexan Face with Digitally Printed Graphics Applied to 1st Surface
- Face Colours: White, PMS 246C
- White LED Illumination
- Cabinet & Retainer: Painted to Match PMS 246C

B Face Lit Channel Letters

- 3/16" White Acrylic Trim Cap Faces with Digitally Printed Day / Night Graphics Applied to 1st Surfaces
- Face Colours: PMS Cool Grey 10C - Day / White - Night
- White LED Illumination
- Returns & Trim Caps: Painted to Match Cool Grey 10C

C Rail Mounting & Hook

- 2" x 2" Aluminum Sign Rails & Supports
- 6" x 6" Mounting Brackets
- Colour: Painted to Match Wall Colour
- Remote Power Supplies

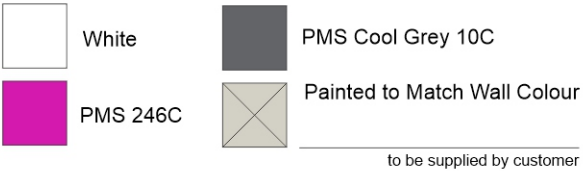

Typical Night View

** To Include Bird Spikes / Photo Cell

Galaxie Signs
Visual solutions since 1963

galaxiesigns.com

5085 Regent St
Burnaby, BC
V5C 4H4

Ph 604 291 6011
Fax 604 291 7138

Client
BC Nurses Union

Address
4060 Regent St, Burnaby

Sales Date
Kirby Burnett August 4, 2020

Scale

1/4" = 1' 1'

File Name

BC Nurses Union - 20133-R1

CUSTOMER APPROVAL / DATE

LANDLORD APPROVAL / DATE

NOTE:

• The colours used in this presentation may vary slightly from those of the actual finished product.

• Depiction of display on artwork is conceptual and may not necessarily be to scale.

• It is the responsibility of the customer to provide GALAXIE SIGNS Ltd. with production ready artwork files prior to production.




C US

Drawn By

KD

PAGE

1

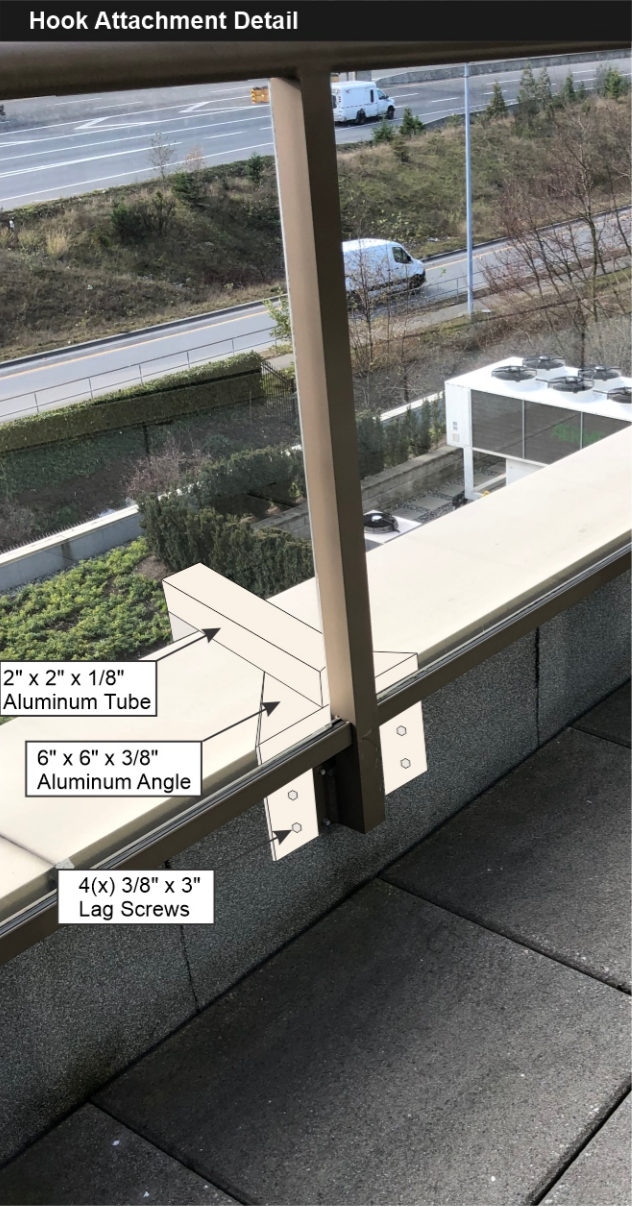

Size of Sign on Image is Only Approximate



Visual solutions since 1963

galaxiesigns.com

5085 Regent St
Burnaby, BC
V5C 4H4

Ph 604 291 6011
Fax 604 291 7138

<u>Client</u> BC Nurses Union	
<u>Address</u> 4060 Regent St, Burnaby	
<u>Sales</u> Kirby Burnett	<u>Date</u> August 4, 2020


<u>Scale</u> 1/8" = 1' ↑ 1' ↑
<u>File Name</u> BC Nurses Union - 20133-R1

<u>CUSTOMER APPROVAL / DATE</u>	NOTE: • The colours used in this presentation may vary slightly from those of the actual finished product. • Depiction of display on artwork is conceptual and may not necessarily be to scale. • It is the responsibility of the customer to provide GALAXIE SIGNS Ltd. with production ready artwork files prior to production.
<u>LANDLORD APPROVAL / DATE</u>	
<u> </u>	





C US

Drawn By	KD
PAGE	2

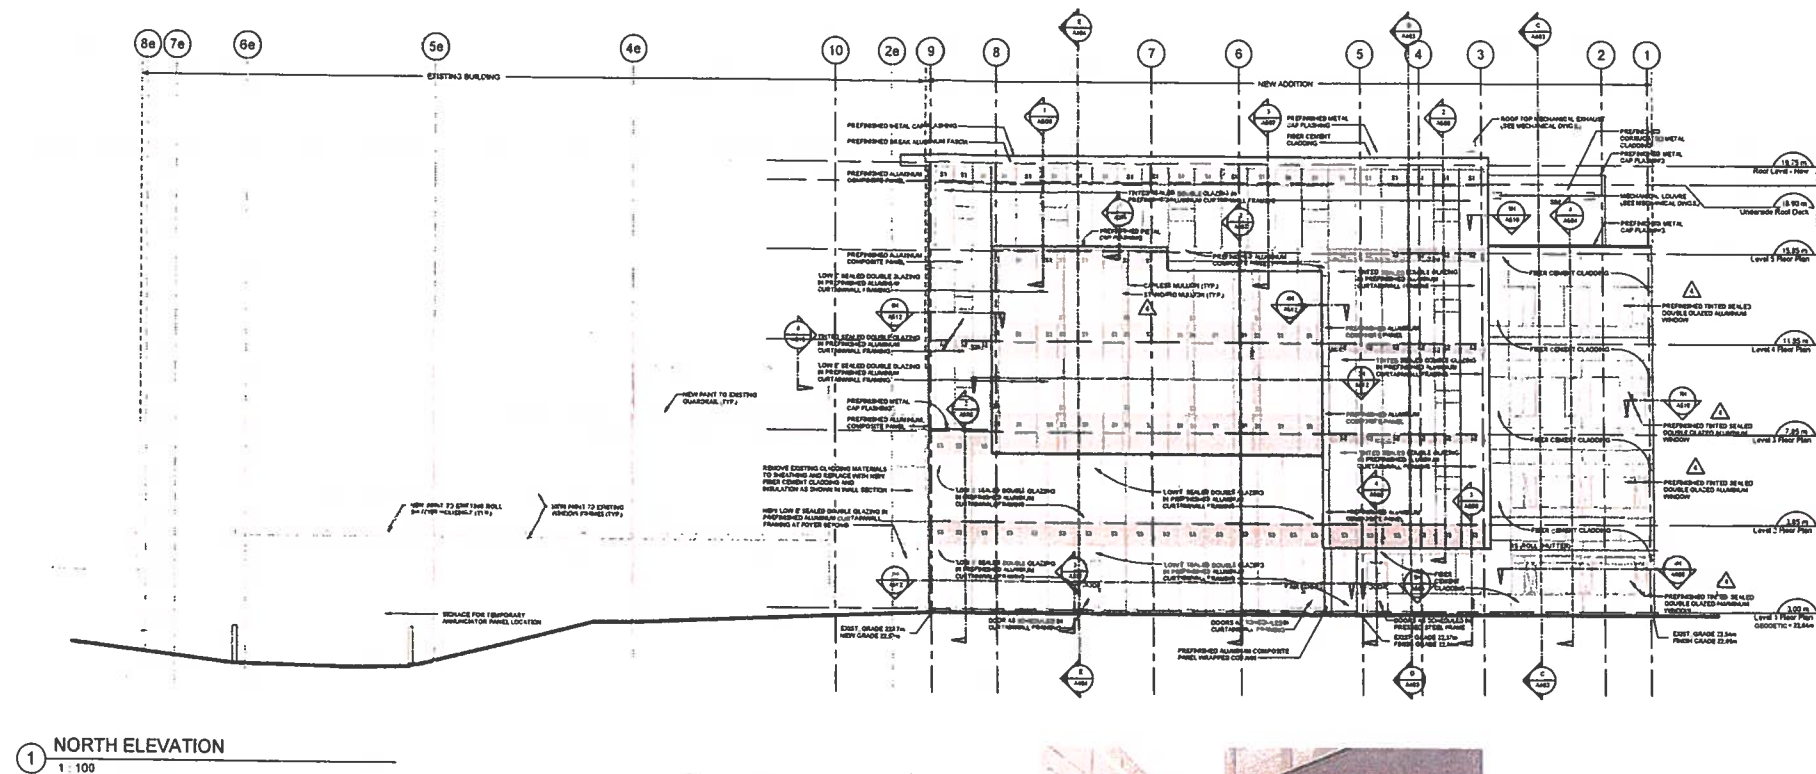

NO.	REVISION	DATE	BY	CHKD.
1	ISSUED FOR CONSTRUCTION	2013.01.31	MM	MM
2				
3				
4				
5				
6				
7				
8				
9				
10				

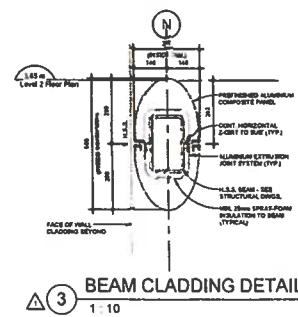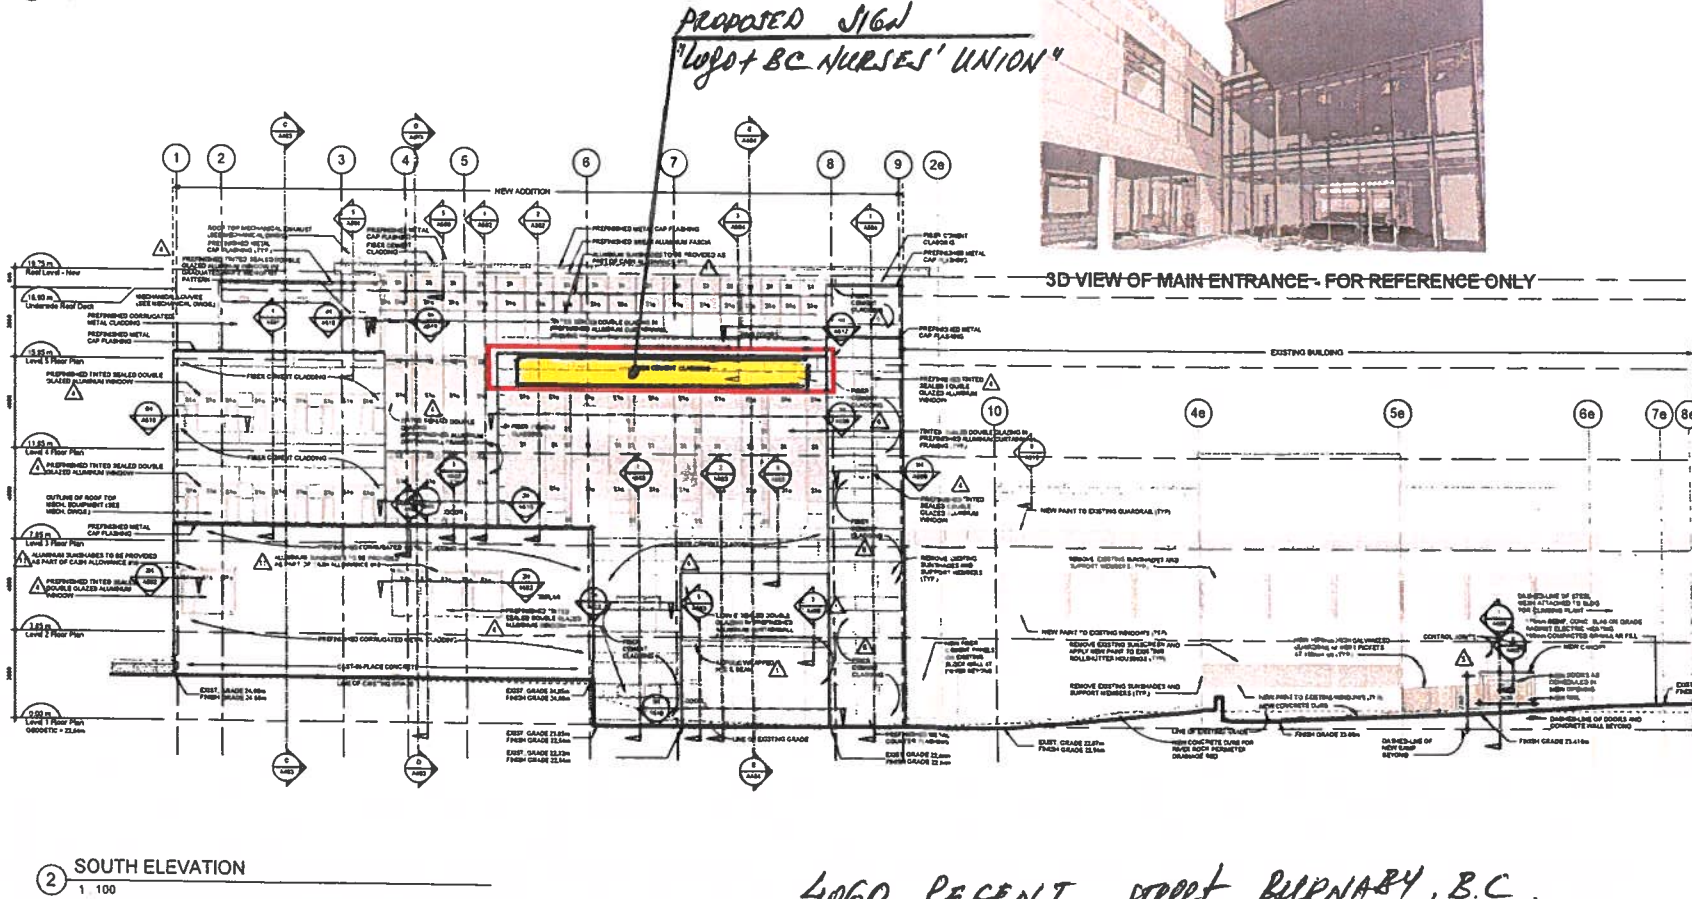

ISSUED FOR CONSTRUCTION

BCNU HEAD OFFICE - 2013 EXPANSION S1 #1

BC NURSES UNION 4060 REGENT STREET, BURNABY

EXTERIOR ELEVATIONS

08057

DATE: 11.11.13

A400

4060 REGENT STREET, BURNABY, B.C.

- LEGEND
- 11 CERAMIC TILE TO FINISH ON LOW E SEALED GLAZING SPANDREL PANELS BY SHAWNEER
 - 26 CERAMIC TILE TO FINISH ON LOW E SEALED GLAZING SPANDREL PANELS BY SHAWNEER
 - 31 PREPARED ALUMINUM COMPOSITE SPANDREL PANEL
 - 32 LOW E SEALED DOUBLE GLAZING SPANDREL PANEL
 - 33 CONTROL JOINT
 - 61 RAIL SHUTTER

CIVIC ADDRESS:
LEGAL DESCRIPTION:
SITE DATA:


4060 Regent St., Burnaby, B.C. V5C 6P5
 LOT 1, DISTRICT LOT 69, GROUP 1, N.W.D., PLAN 86878
 PROPOSED CD(M5) ZONING

BUILDING HEIGHT:

Allowable
 12 m/ 39.4 ft


Existing
 7.84 m/ 25.72 ft
 Calculated from Average Building Grade

Proposed
 20.9 m/ 68.56 ft
 Calculated from Average Building Grade

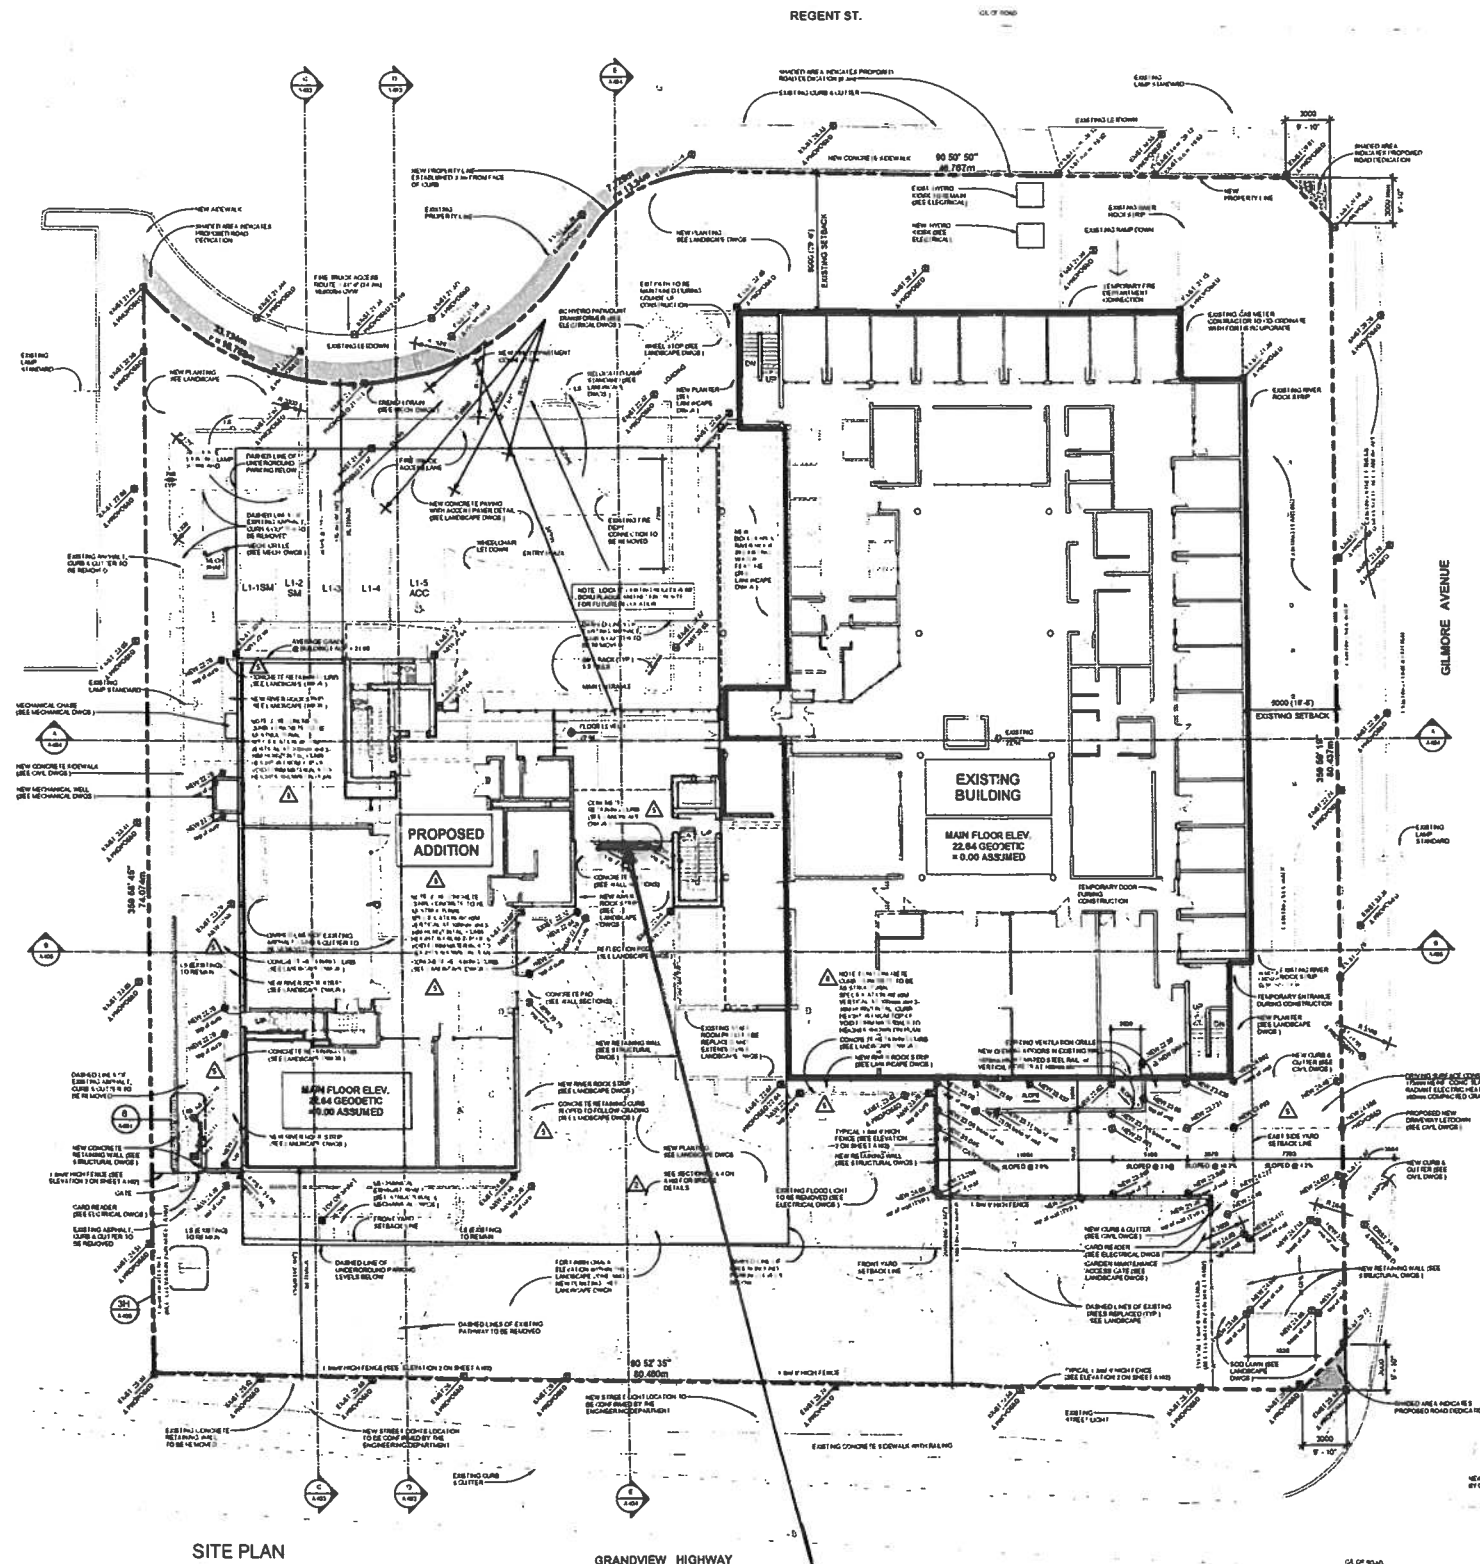


LEGEND:

- PROPERTY LINE
- EXISTING MAP (1:1000)
- EXISTING & NEW FENCE
- EXISTING FENCE TO REMAIN UNCHANGED
- BOULDER
- FENCE (NEW)
- EXISTING FENCE TO BE MOVED
- EXISTING FENCE TO BE REMOVED

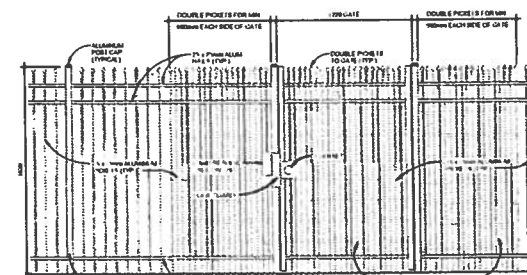


HARDWARE: (SEE SPEC SECTION 31 05 00)
 1. LOCK SET: CHISEL
 2. LOCK: CHISEL
 3. BOLT: 1/2" DIA. X 12" LONG
 4. WOOD: 2" X 4" S4S
 5. FENCE: 4" X 4" S4S
 6. GATE: 4" X 4" S4S
 7. BALANCE OF HARDWARE BY GATE SUPPLIER

ALUM. SITE FENCE - ELEV. @ GATE
 1:20

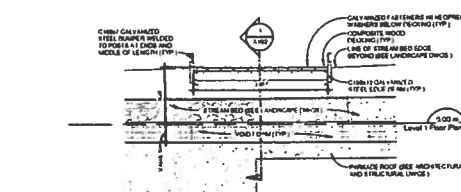

SECTION
 1:25

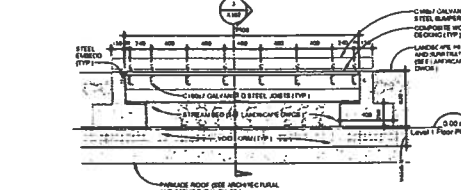

SECTION
 1:25

ISSUED FOR CONSTRUCTION

BC NURSES' UNION
 4060 REGENT STREET,
 BURNABY

SITE PLAN

PROPOSED SIGN
 08057

PROPOSED SIGN
 08057

A102

4060 REGENT STREET BURNABY P.C.

PROPOSED SIGN
 "Logo of BC Nurses' Union"

BurnabyMap



May 20, 2020

-  Lakes
-  Small Rivers
-  Large Rivers
-  Ocean
-  Legal Parcels

*PROPOSED SIGN
"LEGOT BC NURSES' UNION"*

4060 REGENT STREET, BURNABY, B.C.

