


KEY PLAN

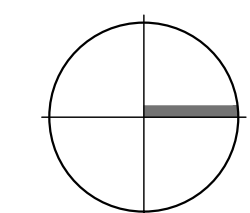

No.	Description	Date	Dr.
-	AMENDED DEVELOPMENT PLAN	JUL 28 2023	
-	AMENDED DEVELOPMENT PLAN	JUL 7 2023	
-	ISSUED FOR SPOD REVIEW	JUN 12 2023	
-	ISSUED FOR SPOD REVIEW	FEB 11 2022	
-	ISSUED FOR SPOD REVIEW	FEB 03 2022	
-	ISSUED FOR SPOD REVIEW	JAN 31 2022	
-	ISSUED FOR SPOD REVIEW	JAN 21 2022	
-	ISSUED FOR SPOD REVIEW	DEC 08 2021	
-	ISSUED FOR SPOD REVIEW	NOV 22 2021	
-	ISSUED FOR SPOD REVIEW	JUN 14 2021	

Revisions: Read Up



>> 200 - 1014 Homer Street, Vancouver  
 British Columbia, Canada V6B 2W9  
 T 604 685 6312  
 F 604 685 0988  
 www.da-architects.ca

AMENDED DEVELOPMENT  
 PLAN - REZ20-27  
 6877, 6891, 6913, 6939, 6945 PALM AVENUE  
 BURNABY, BC



Copyright Reserved. This plan and design are, and at all times remain the exclusive property of DA Architects + Planners, and cannot be used or reproduced without the Architect's written consent.

Sheet Title  
 FLOOR PLAN - LEVEL 1

Job No.	20-08-000	Sheet No.	A-304
Scale	1:150		
Drawn			
Checked			
Approved			
Date	2021.02.02	Revision	



KEY PLAN

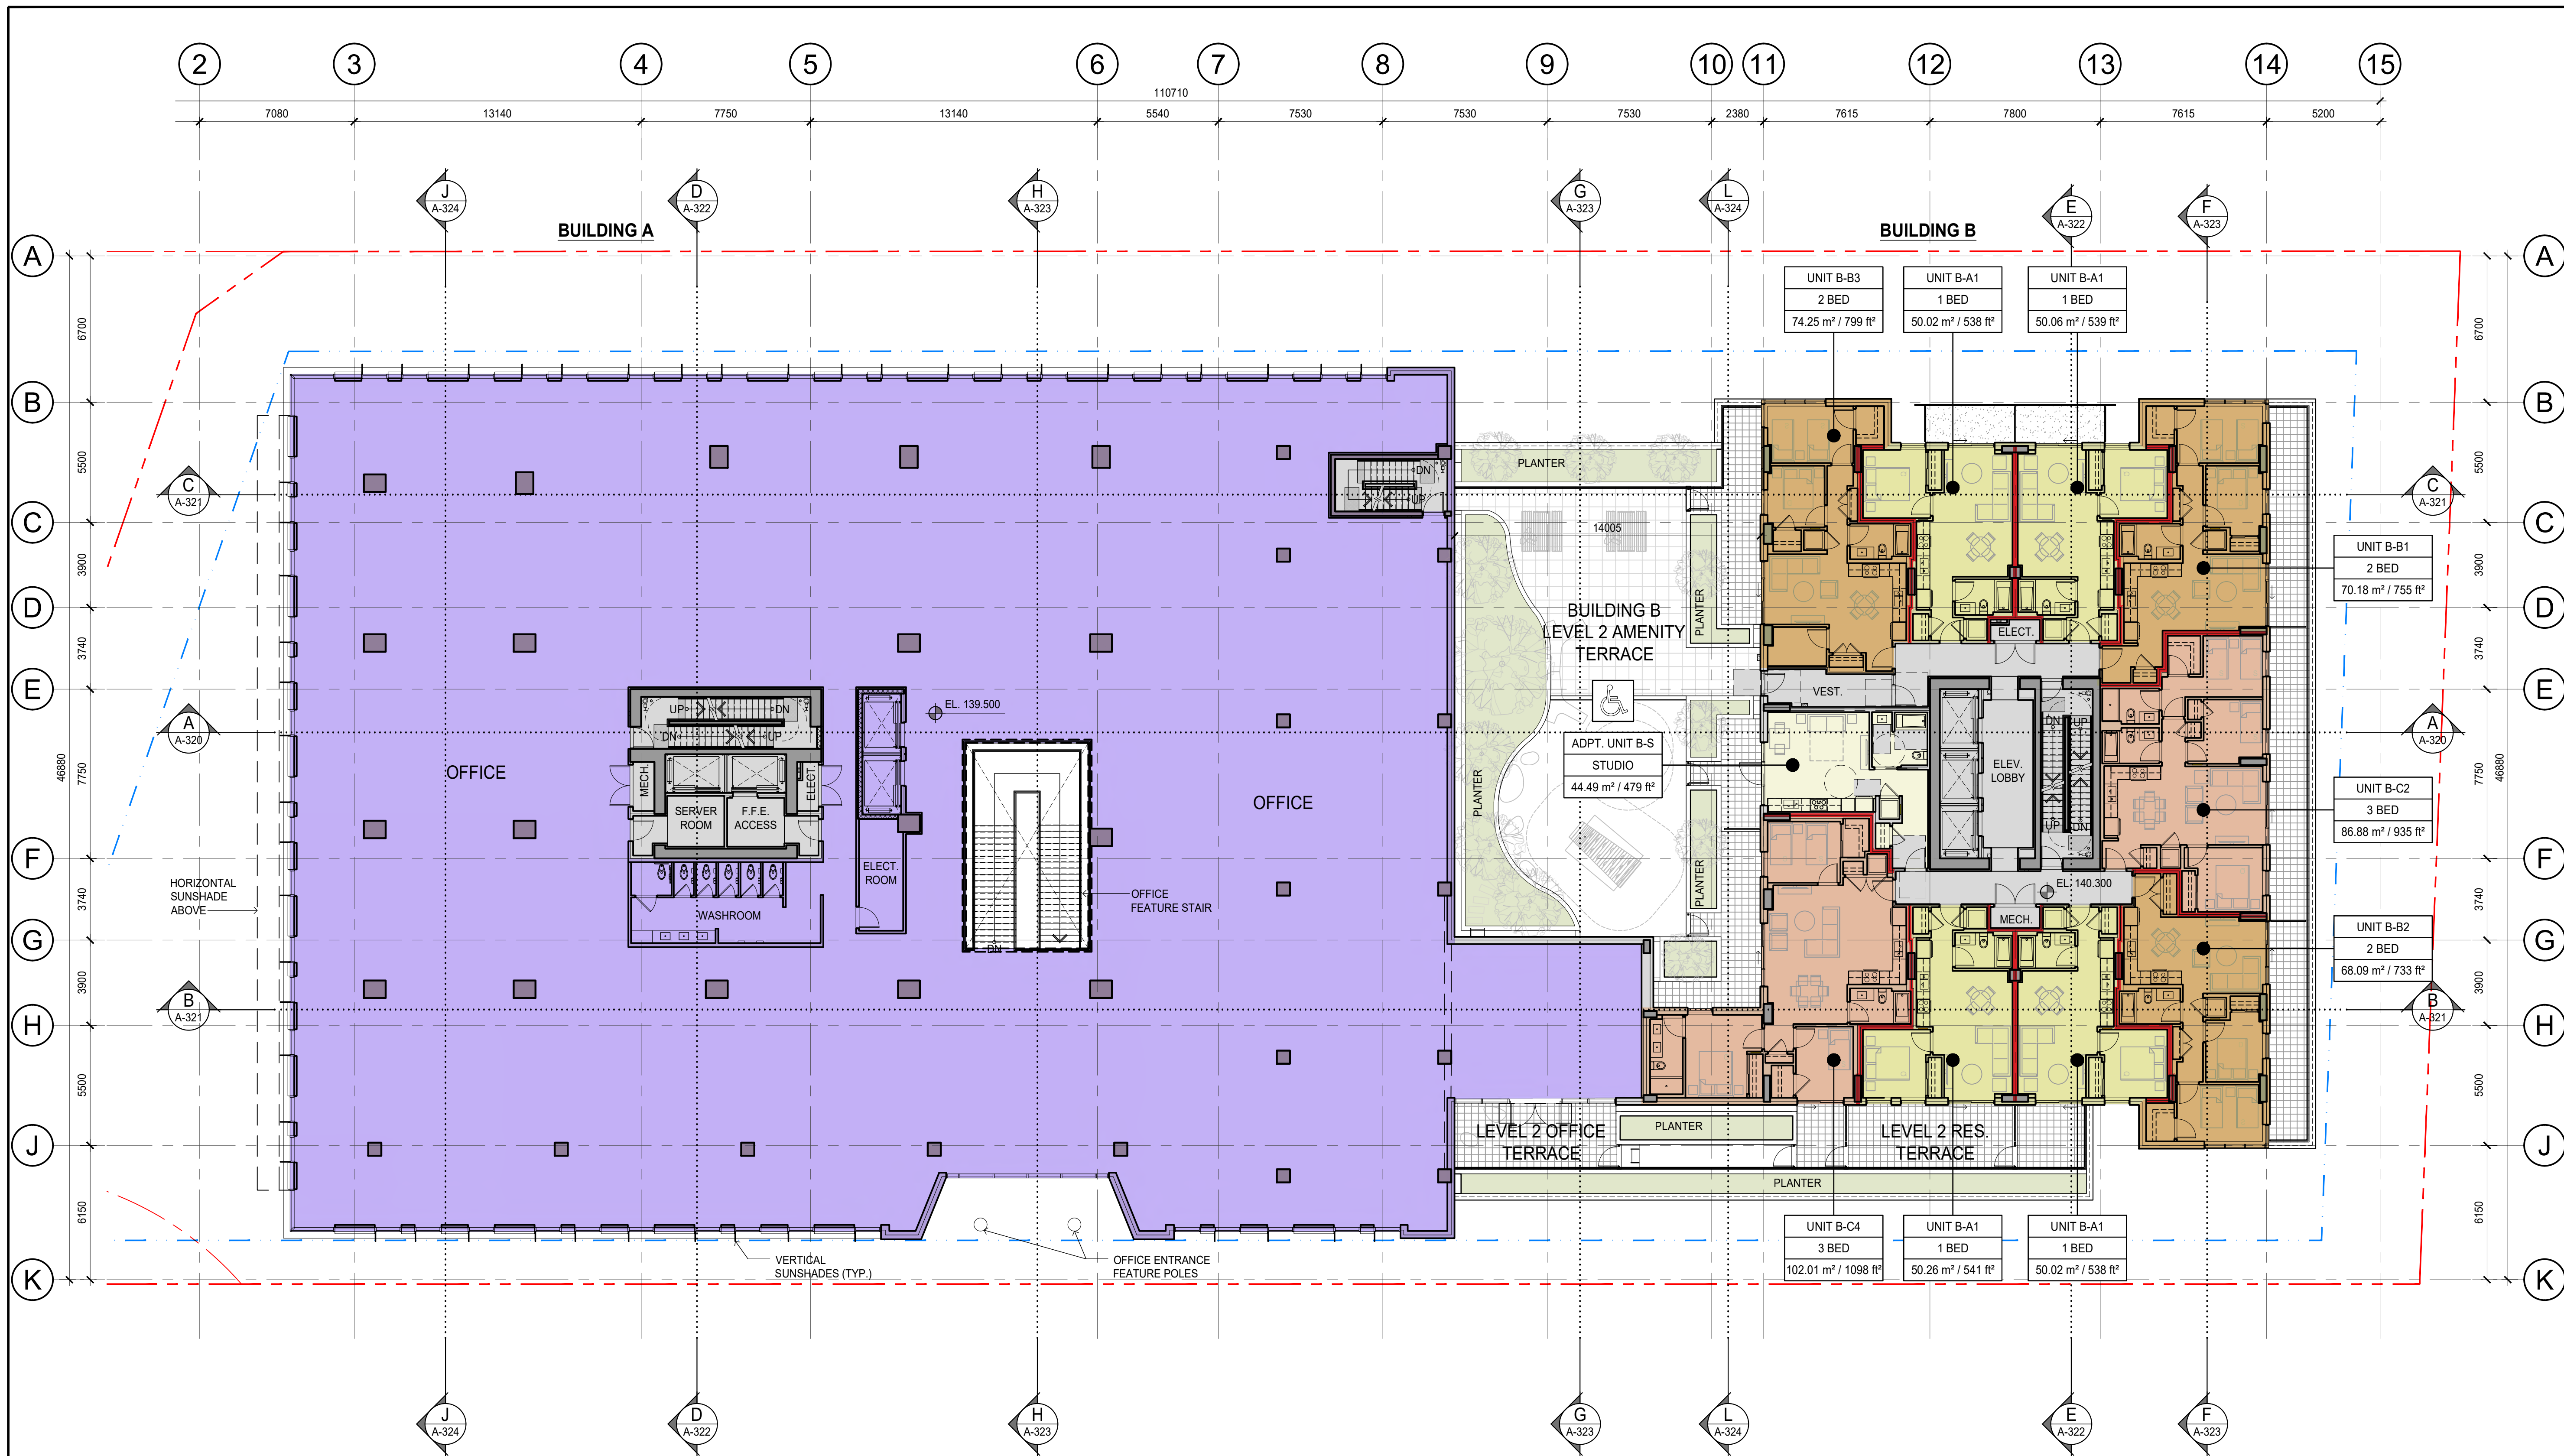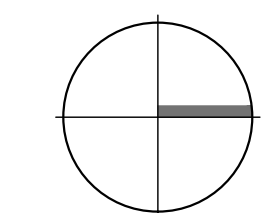

No.	Description	Date	Dr.
-	AMENDED DEVELOPMENT PLAN	JUL 28 2023	
-	AMENDED DEVELOPMENT PLAN	JUL 7 2023	
-	ISSUED FOR SPOD REVIEW	JUN 12 2023	
-	ISSUED FOR SPOD REVIEW	FEB 11 2022	
-	ISSUED FOR SPOD REVIEW	FEB 03 2022	
-	ISSUED FOR SPOD REVIEW	JAN 31 2022	
-	ISSUED FOR SPOD REVIEW	JAN 21 2022	
-	ISSUED FOR SPOD REVIEW	DEC 08 2021	
-	ISSUED FOR SPOD REVIEW	NOV 22 2021	
-	ISSUED FOR SPOD REVIEW	JUN 14 2021	

Revisions: Read Up



**DA**  
DA Architects + Planners  
200 - 1014 Homer Street, Vancouver  
British Columbia, Canada V6B 2W9  
T 604 685 6312  
F 604 685 0988  
www.da-architects.ca

AMENDED DEVELOPMENT PLAN - REZ20-27  
6877, 6891, 6913, 6939, 6945 PALM AVENUE  
BURNABY, BC


Copyright Reserved. This plan and design are, and at all times remain the exclusive property of DA Architects + Planners, and cannot be used or reproduced without the Architect's written consent.

Sheet Title  
FLOOR PLAN - LEVEL 2

Job No.	20-08-000	Sheet No.	A-305
Scale	1:150		
Drawn			
Checked			
Approved			
Date	2021.02.02	Revision	



KEY PLAN

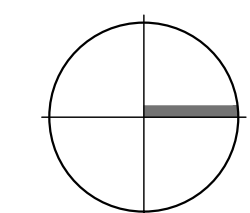

No.	Description	Date	Dr.
-	AMENDED DEVELOPMENT PLAN	JUL 28 2023	
-	AMENDED DEVELOPMENT PLAN	JUL 7 2023	
-	ISSUED FOR SPOD REVIEW	JUN 12 2023	
-	ISSUED FOR SPOD REVIEW	FEB 11 2022	
-	ISSUED FOR SPOD REVIEW	FEB 03 2022	
-	ISSUED FOR SPOD REVIEW	JAN 31 2022	
-	ISSUED FOR SPOD REVIEW	JAN 21 2022	
-	ISSUED FOR SPOD REVIEW	DEC 08 2021	
-	ISSUED FOR SPOD REVIEW	NOV 22 2021	
-	ISSUED FOR SPOD REVIEW	JUN 14 2021	

Revisions: Read Up




**DA**  
DA Architects + Planners  
200 - 1014 Homer Street, Vancouver  
British Columbia, Canada V6B 2W9  
T 604 685 6312  
F 604 685 0988  
www.da-architects.ca

AMENDED DEVELOPMENT  
PLAN - REZ20-27  
6877, 6891, 6913, 6939, 6945 PALM AVENUE  
BURNABY, BC

Copyright Reserved. This plan and design are, and at all times remain the exclusive property of DA Architects + Planners, and cannot be used or reproduced without the Architect's written consent.

Sheet Title  
**FLOOR PLANS  
LEVEL 3**

Job No.	20-08-000	Sheet No.	<b>A-306</b>
Scale	1:150		
Drawn			
Checked			
Approved			
Date	2021.02.02	Revision	

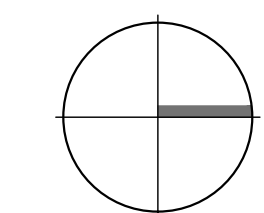

No.	Description	Date	Dr.
-	AMENDED DEVELOPMENT PLAN	JUL 28 2023	
-	AMENDED DEVELOPMENT PLAN	JUL 7 2023	
-	ISSUED FOR SPOD REVIEW	JUN 12 2023	
-	ISSUED FOR SPOD REVIEW	FEB 11 2022	
-	ISSUED FOR SPOD REVIEW	FEB 03 2022	
-	ISSUED FOR SPOD REVIEW	JAN 31 2022	
-	ISSUED FOR SPOD REVIEW	JAN 21 2022	
-	ISSUED FOR SPOD REVIEW	DEC 08 2021	
-	ISSUED FOR SPOD REVIEW	NOV 22 2021	
-	ISSUED FOR SPOD REVIEW	JUN 14 2021	

Revisions: Read Up



**DA**  
DA Architects + Planners  
200 - 1014 Homer Street, Vancouver  
British Columbia, Canada V6B 2W9  
T 604 685 6312  
F 604 685 0988  
www.da-architects.ca

AMENDED DEVELOPMENT  
PLAN - REZ20-27  
6877, 6891, 6913, 6939, 6945 PALM AVENUE  
BURNABY, BC



Copyright Reserved. This plan and design are, and at all times remain the exclusive property of DA Architects + Planners, and cannot be used or reproduced without the Architect's written consent.

Sheet Title  
FLOOR PLANS  
BLDG A: LEVEL 3 UPPER  
BLDG B: LEVEL 4

Job No.	20-08-000	Sheet No.	A-307
Scale	1:150		
Drawn			
Checked			
Approved			
Date	2021.02.02	Revision	



KEY PLAN

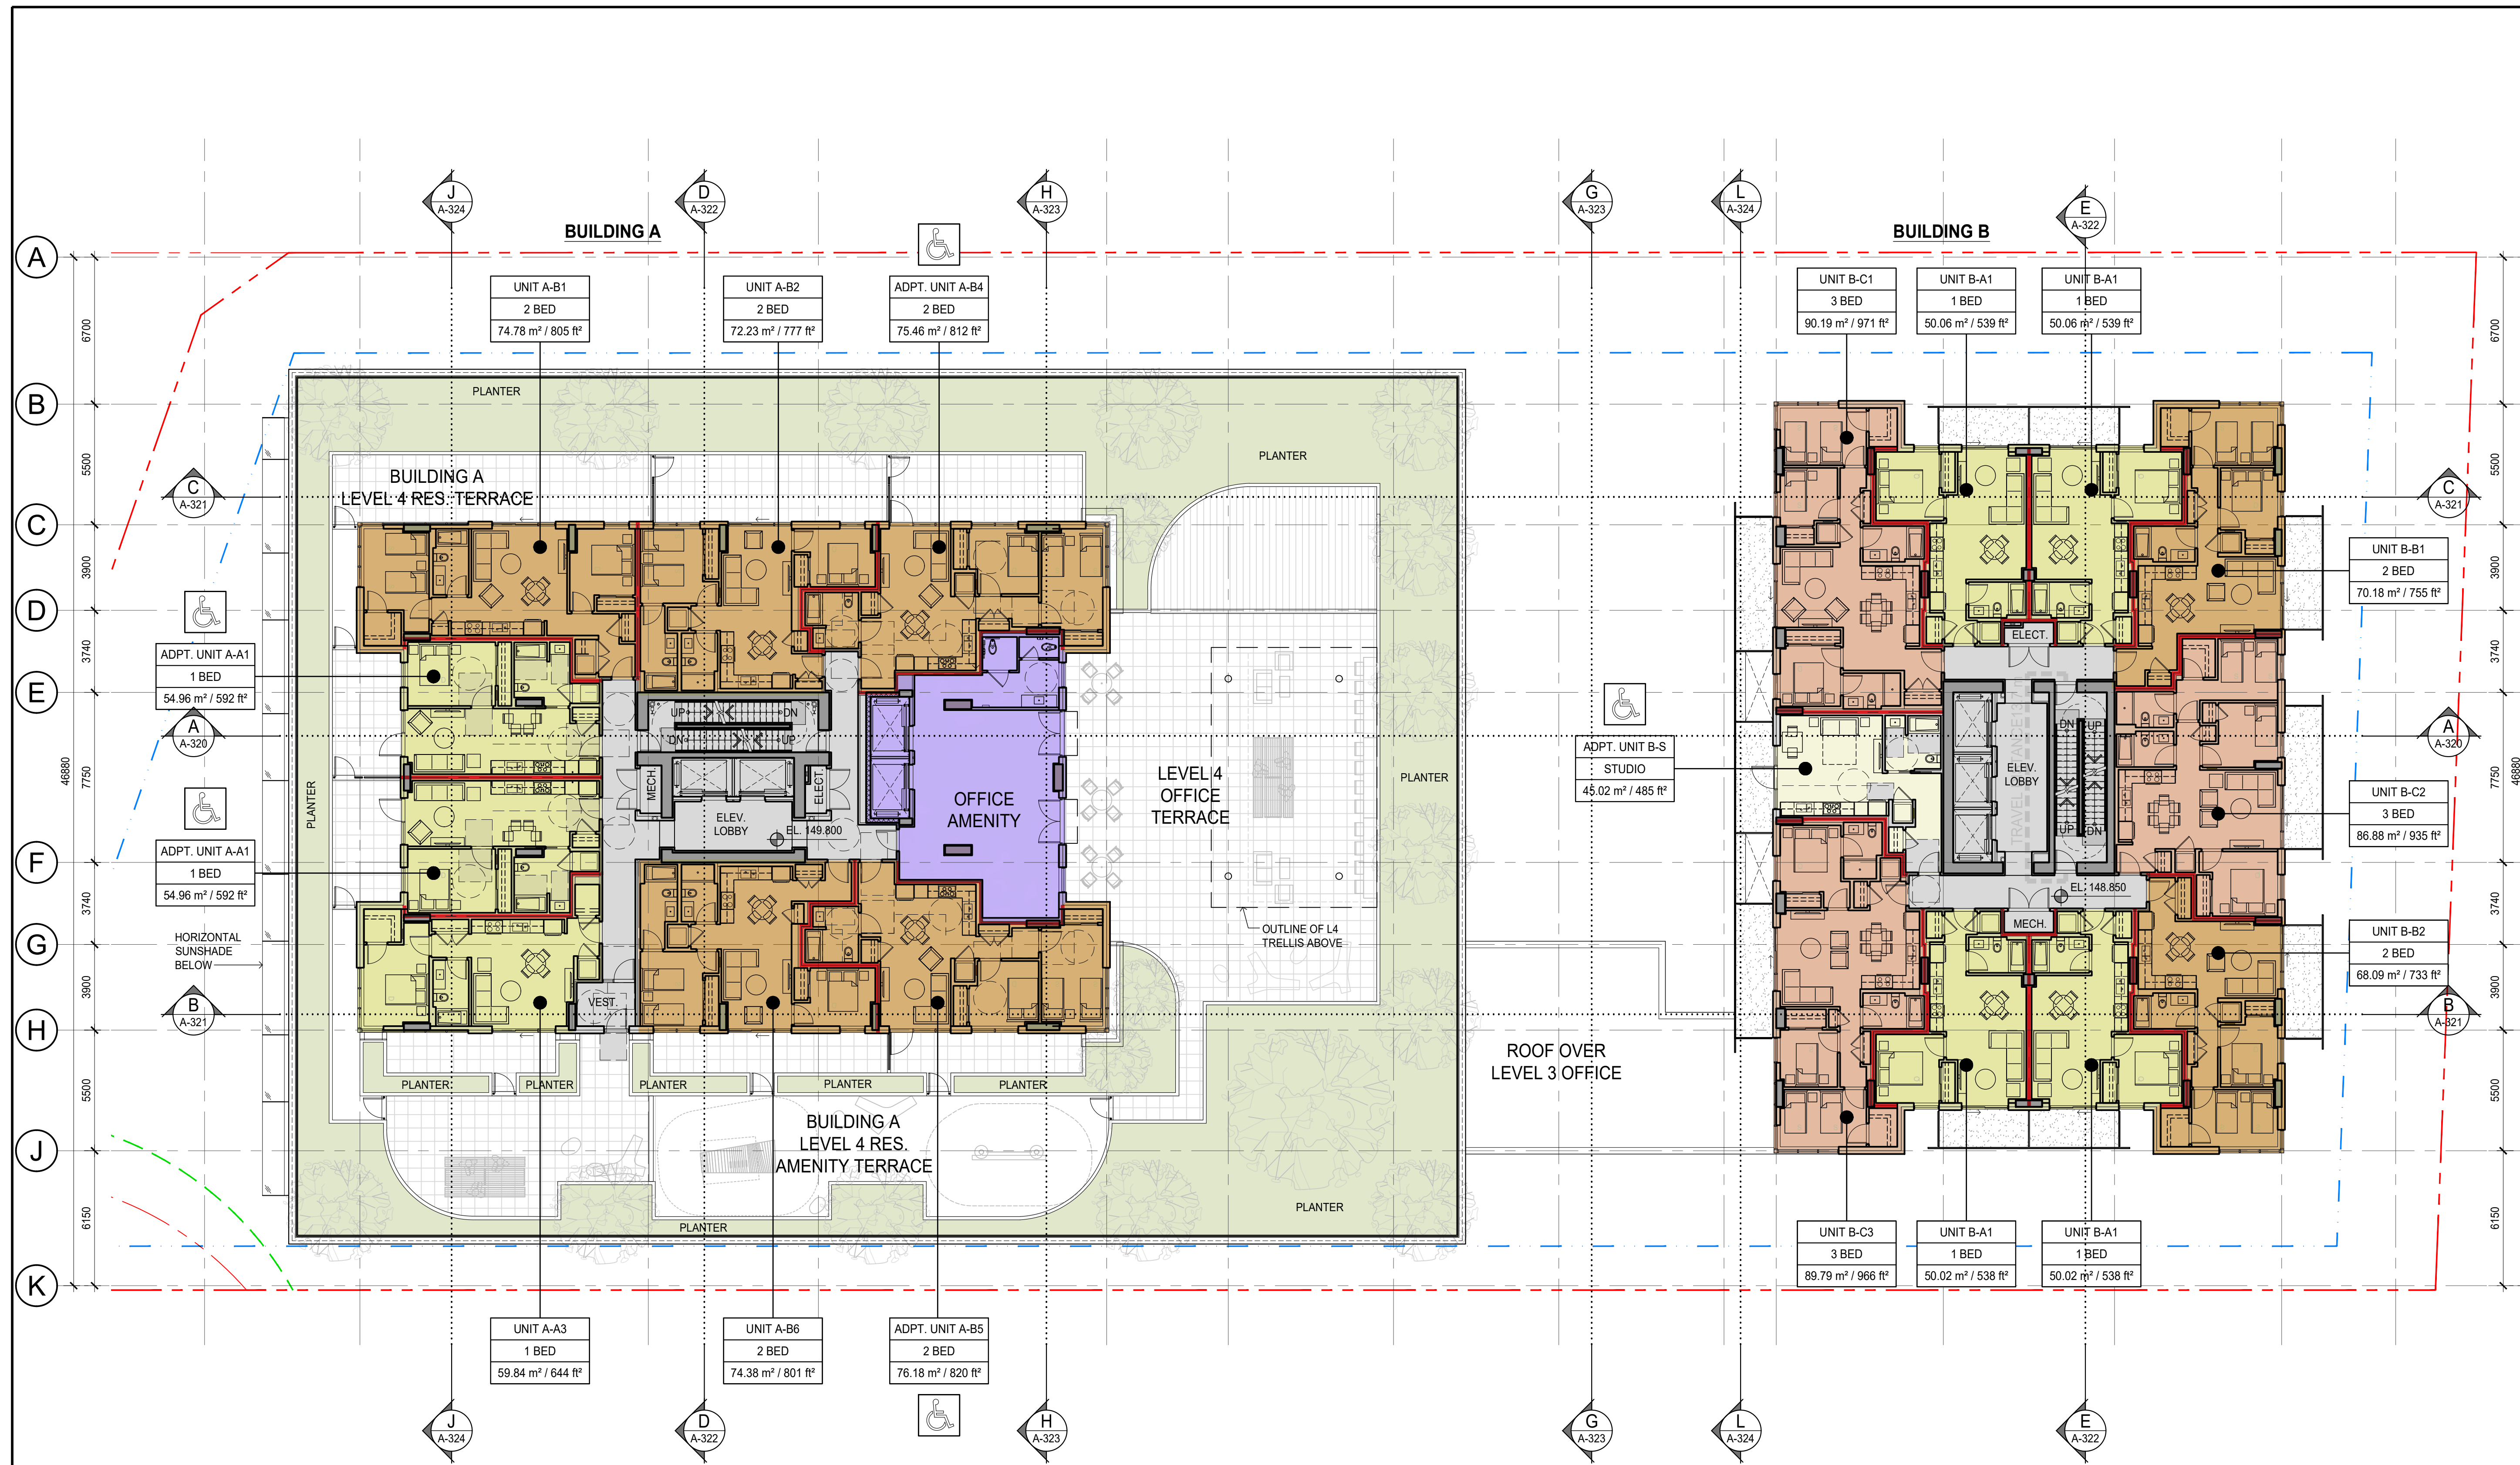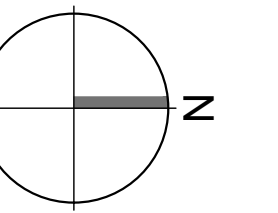

No.	Description	Date	Dr.
-	AMENDED DEVELOPMENT PLAN	JUL 28 2023	
-	AMENDED DEVELOPMENT PLAN	JUL 7 2023	
-	ISSUED FOR SPOD REVIEW	JUN 12 2023	
-	ISSUED FOR SPOD REVIEW	FEB 11 2022	
-	ISSUED FOR SPOD REVIEW	FEB 03 2022	
-	ISSUED FOR SPOD REVIEW	JAN 31 2022	
-	ISSUED FOR SPOD REVIEW	JAN 21 2022	
-	ISSUED FOR SPOD REVIEW	DEC 08 2021	
-	ISSUED FOR SPOD REVIEW	NOV 22 2021	
-	ISSUED FOR SPOD REVIEW	JUN 14 2021	



DA Architects + Planners  
 >> 200 - 1014 Homer Street, Vancouver  
 British Columbia, Canada V6B 2W9  
 T 604 685 6312  
 F 604 685 0988  
 www.da-architects.ca

AMENDED DEVELOPMENT  
 PLAN - REZ20-27  
 6877, 6891, 6913, 6939, 6945 PALM AVENUE  
 BURNABY, BC



Copyright Reserved. This plan and design are, and at all times remain the exclusive property of DA Architects + Planners, and cannot be used or reproduced without the Architect's written consent.

Sheet Title  
 FLOOR PLANS  
 BLDG A: LEVEL 4  
 BLDG B: LEVEL 5

Job No.	20-08-000	Sheet No.	A-308
Scale	1:150		
Drawn			
Checked			
Approved			
Date	2021.02.02	Revision	



KEY PLAN

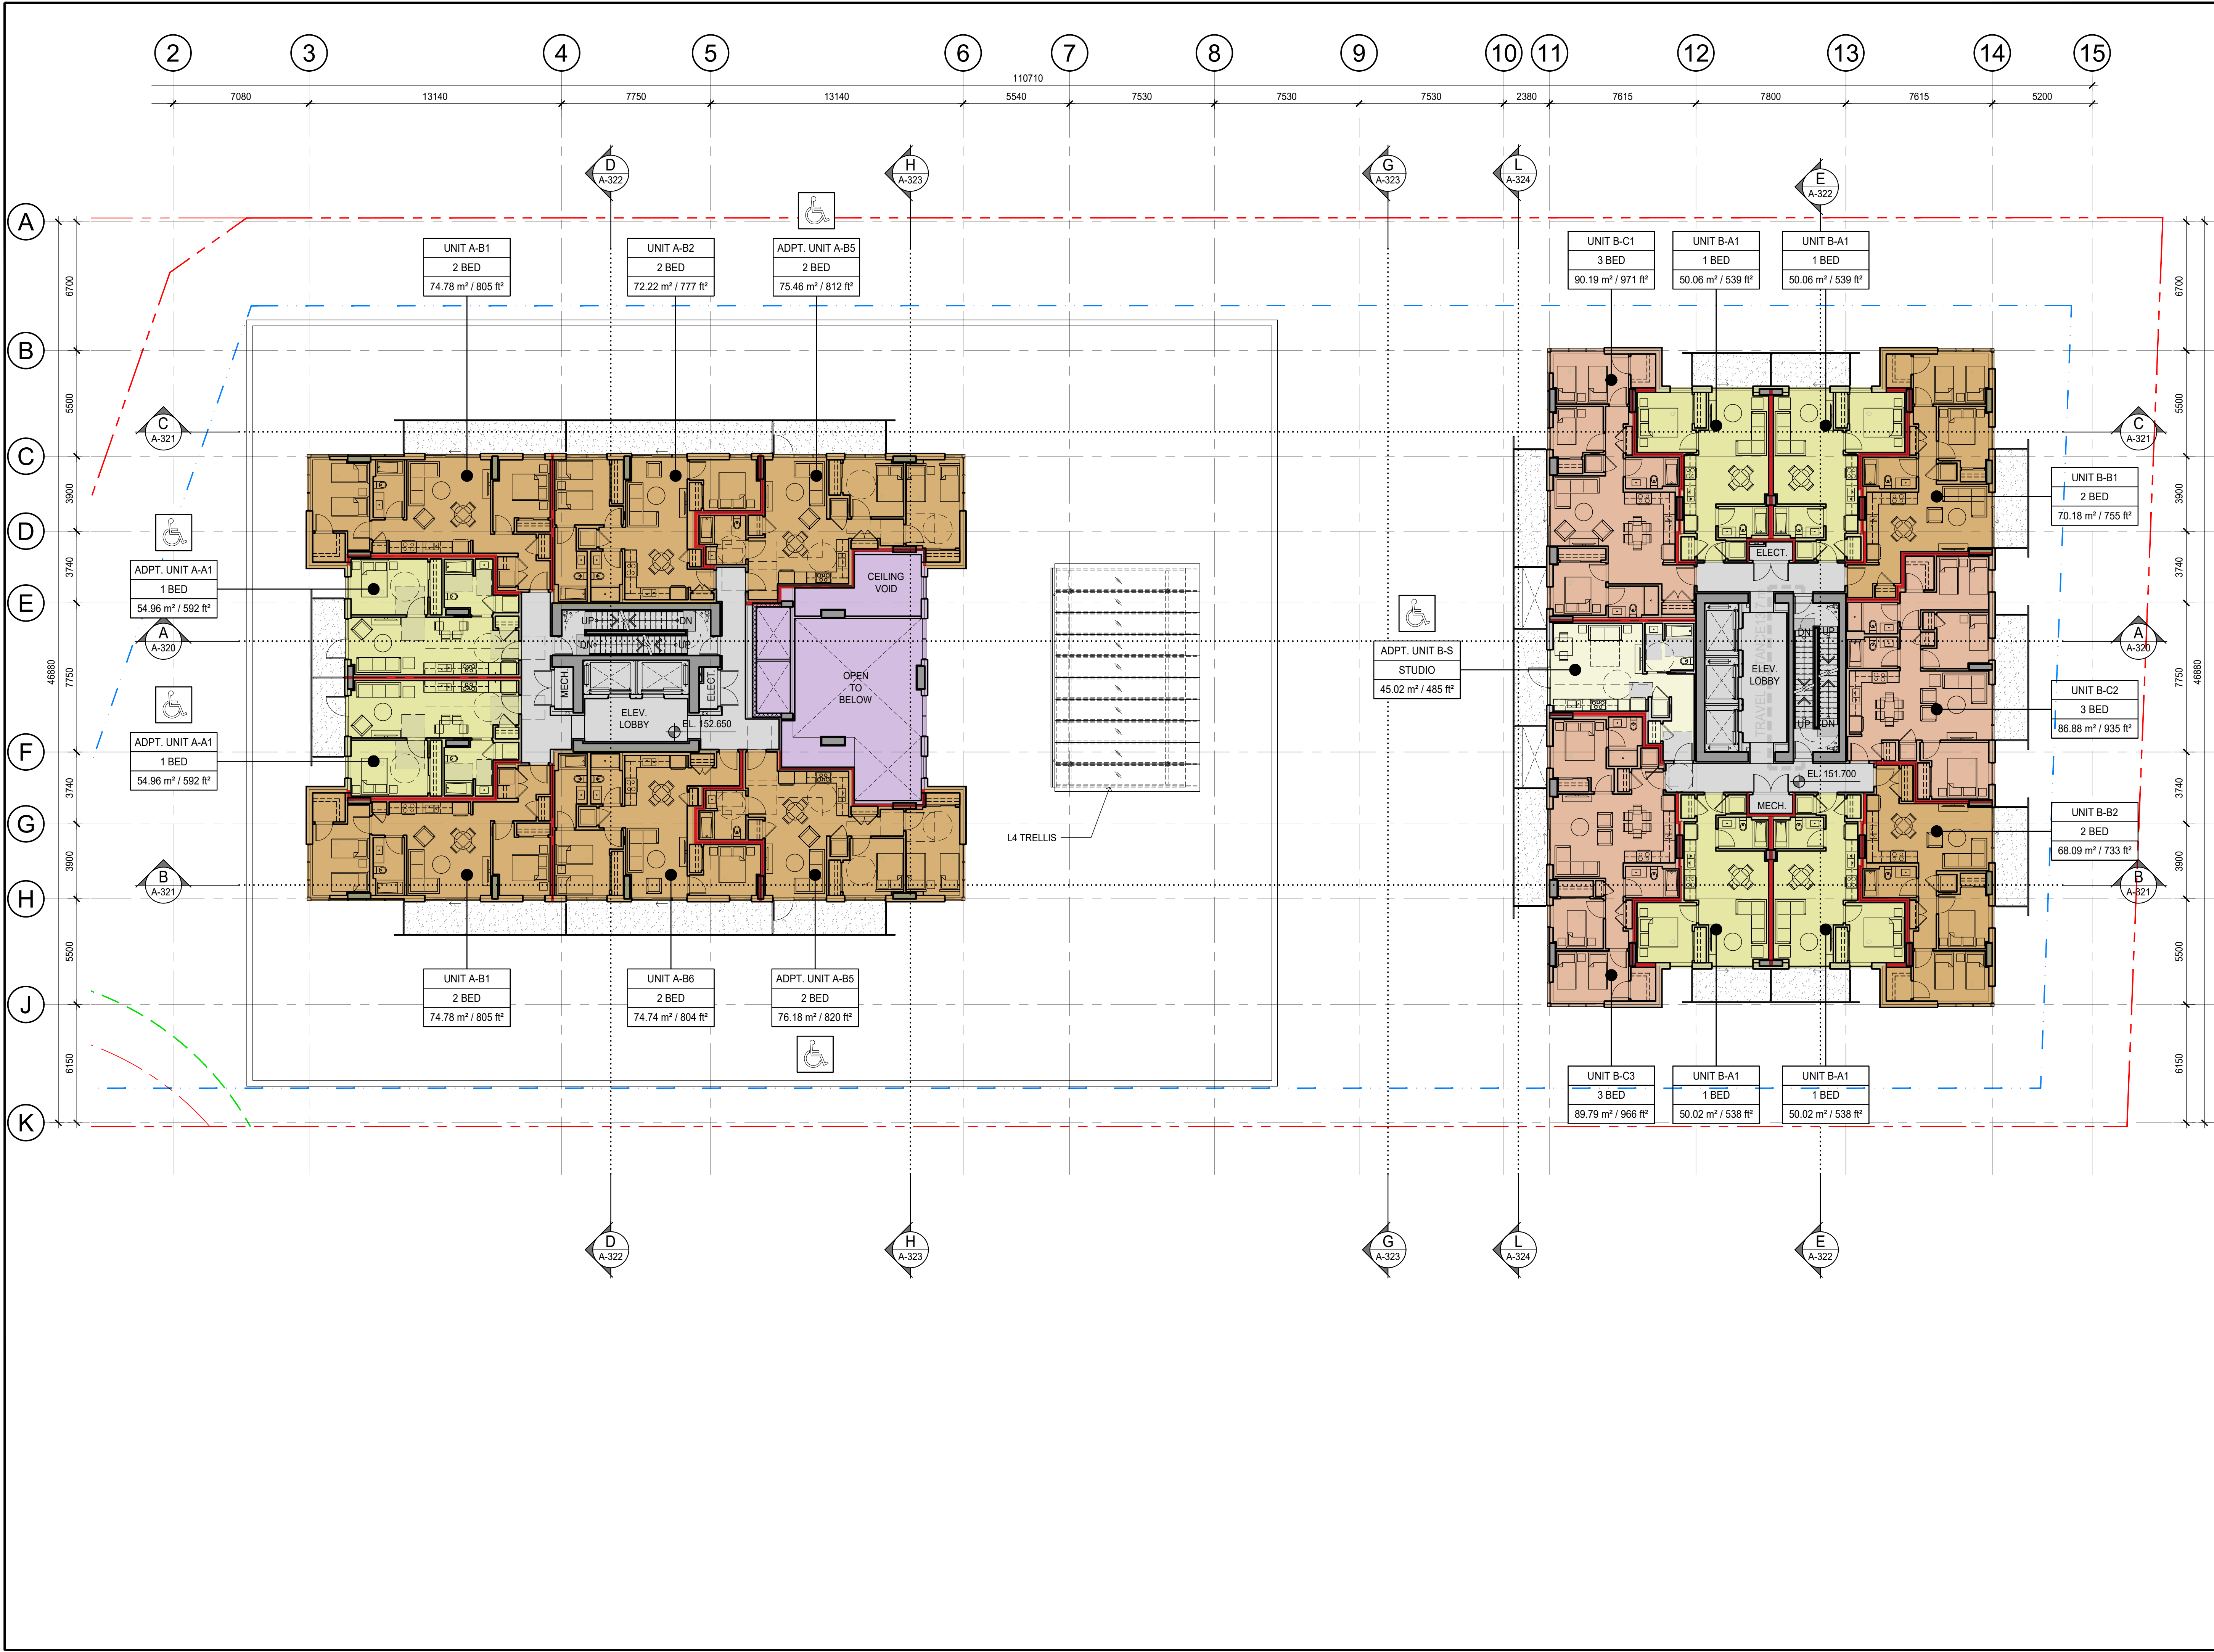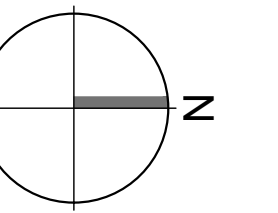

No.	Description	Date	Dr.
-	AMENDED DEVELOPMENT PLAN	JUL 28 2023	
-	AMENDED DEVELOPMENT PLAN	JUL 7 2023	
-	ISSUED FOR SPOD REVIEW	JUN 12 2023	
-	ISSUED FOR SPOD REVIEW	FEB 11 2022	
-	ISSUED FOR SPOD REVIEW	FEB 03 2022	
-	ISSUED FOR SPOD REVIEW	JAN 31 2022	
-	ISSUED FOR SPOD REVIEW	JAN 21 2022	
-	ISSUED FOR SPOD REVIEW	DEC 08 2021	
-	ISSUED FOR SPOD REVIEW	NOV 22 2021	
-	ISSUED FOR SPOD REVIEW	JUN 14 2021	

Revisions: Read Up



>> 200 - 1014 Homer Street, Vancouver  
 British Columbia, Canada V6B 2W9  
 T 604 685 6312  
 F 604 685 0988  
 www.da-architects.ca

AMENDED DEVELOPMENT  
 PLAN - REZ20-27  
 6877, 6891, 6913, 6939, 6945 PALM AVENUE  
 BURNABY, BC

Copyright Reserved. This plan and design are, and at all times remain the exclusive property of DA Architects + Planners, and cannot be used or reproduced without the Architect's written consent.

Sheet Title  
 FLOOR PLANS  
 BLDG A: LEVEL 5  
 BLDG B: LEVEL 6

Job No.	20-08-000	Sheet No.	A-309
Scale	1:150		
Drawn			
Checked			
Approved			
Date	2021.02.02	Revision	