

No.	Description	Date	Dr.
-	AMENDED DEVELOPMENT PLAN	JUL 28 2023	
-	AMENDED DEVELOPMENT PLAN	JUL 7 2023	
-	ISSUED FOR SPOD REVIEW	JUN 12 2023	
-	ISSUED FOR SPOD REVIEW	FEB 11 2022	
-	ISSUED FOR SPOD REVIEW	FEB 03 2022	
-	ISSUED FOR SPOD REVIEW	JAN 31 2022	
-	ISSUED FOR SPOD REVIEW	JAN 21 2022	
-	ISSUED FOR SPOD REVIEW	DEC 08 2021	
-	ISSUED FOR SPOD REVIEW	NOV 22 2021	
-	ISSUED FOR SPOD REVIEW	JUN 14 2021	

Revisions: Read Up



**DA**  
DA Architects + Planners  
200 - 1014 Homer Street, Vancouver  
British Columbia, Canada V6B 2W9  
T 604 685 6312  
F 604 685 0988  
www.da-architects.ca



AMENDED DEVELOPMENT  
PLAN - REZ20-27  
6877, 6891, 6913, 6939, 6945 PALM AVENUE  
BURNABY, BC

Copyright Reserved. This plan and design are, and at all times remain the exclusive property of DA Architects + Planners, and cannot be used or reproduced without the Architect's written consent.

Sheet Title  
FLOOR PLANS  
BLDG A: LEVEL 6 (L7-14 SIM.)  
BLDG B: LEVEL 7 (L8-18 SIM.)

Job No.	20-08-000	Sheet No.	A-310
Scale	1:150		
Drawn			
Checked			
Approved			
Date	2021.02.02	Revision	

KEY PLAN

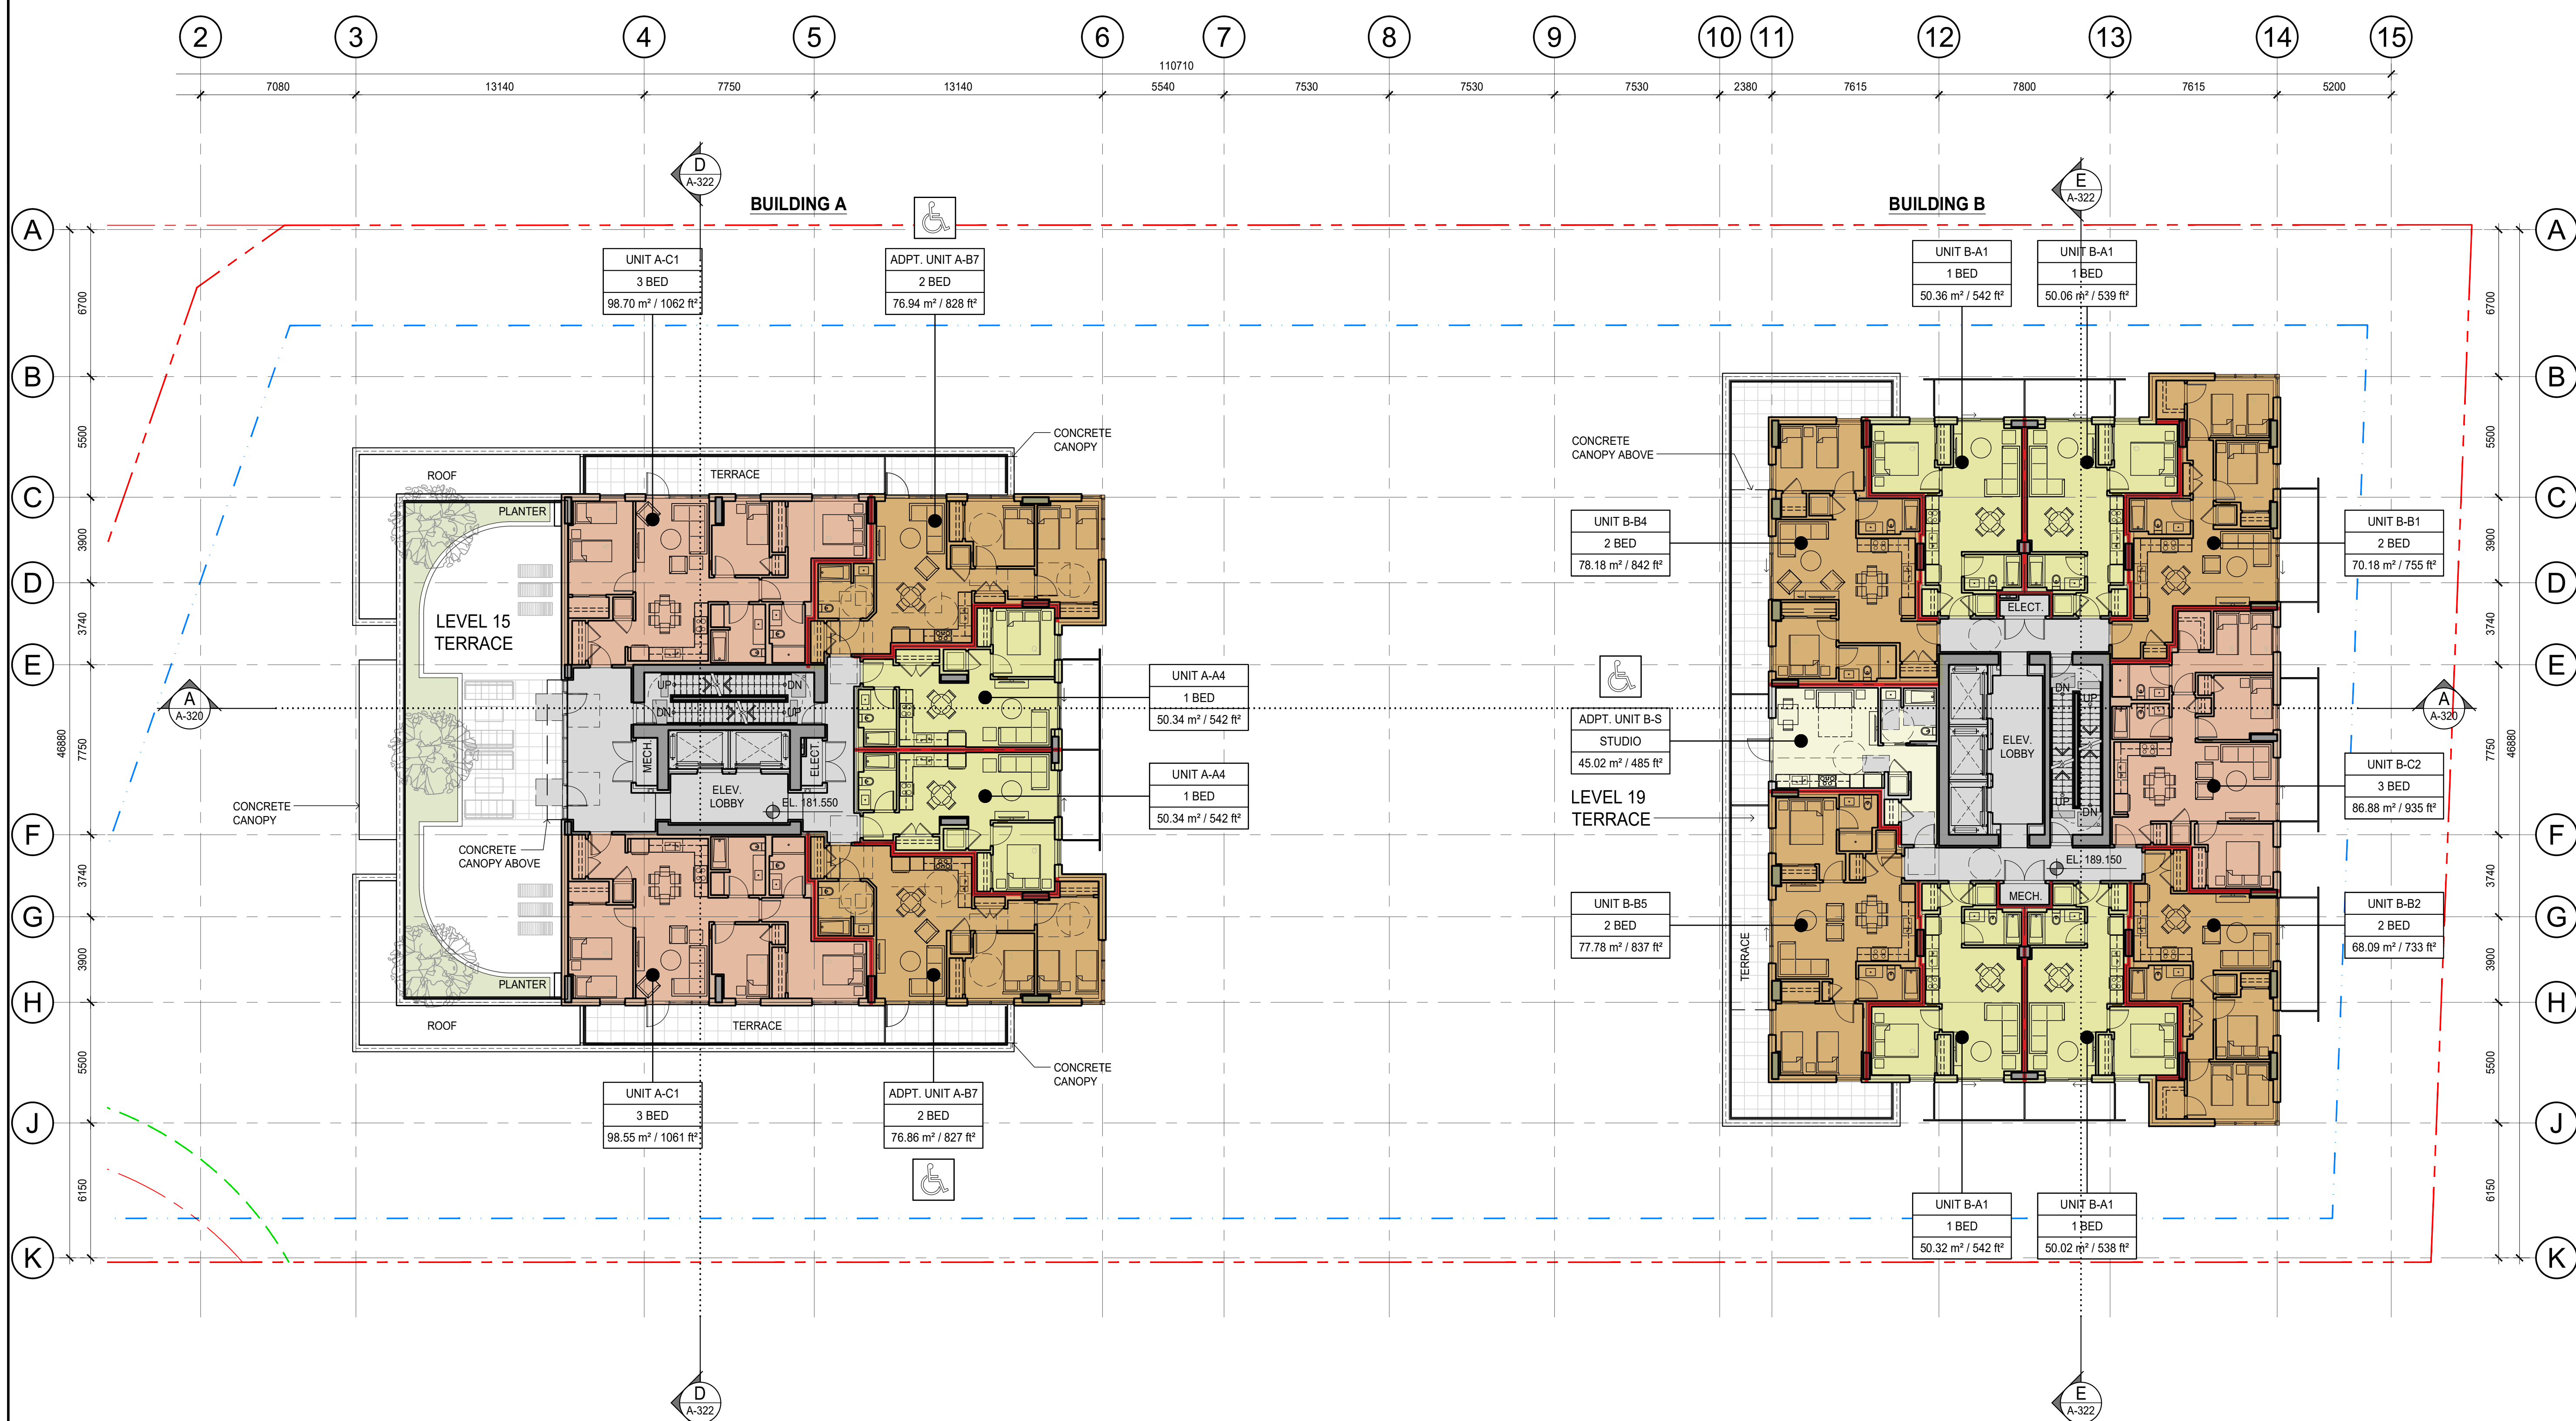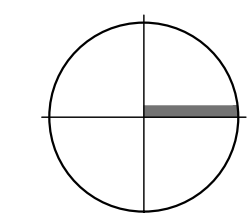

No.	Description	Date	Dr.
-	AMENDED DEVELOPMENT PLAN	JUL 28 2023	
-	AMENDED DEVELOPMENT PLAN	JUL 7 2023	
-	ISSUED FOR SPOD REVIEW	JUN 12 2023	
-	ISSUED FOR SPOD REVIEW	FEB 11 2022	
-	ISSUED FOR SPOD REVIEW	FEB 03 2022	
-	ISSUED FOR SPOD REVIEW	JAN 31 2022	
-	ISSUED FOR SPOD REVIEW	JAN 21 2022	
-	ISSUED FOR SPOD REVIEW	DEC 08 2021	
-	ISSUED FOR SPOD REVIEW	NOV 22 2021	
-	ISSUED FOR SPOD REVIEW	JUN 14 2021	

Revisions: Read Up



**DA**  
DA Architects + Planners  
200 - 1014 Homer Street, Vancouver  
British Columbia, Canada V6B 2W9  
T 604 685 6312  
F 604 685 0988  
www.da-architects.ca



AMENDED DEVELOPMENT  
PLAN - REZ20-27  
6877, 6891, 6913, 6939, 6945 PALM AVENUE  
BURNABY, BC

Copyright Reserved. This plan and design are, and at all times remain the exclusive property of DA Architects + Planners, and cannot be used or reproduced without the Architect's written consent.

Sheet Title  
FLOOR PLANS:  
BLDG A: LEVEL 15  
BLDG B: LEVEL 19

Job No.	20-08-000	Sheet No.	A-311
Scale	1:150		
Drawn			
Checked			
Approved			
Date	2021.02.02	Revision	

KEY PLAN

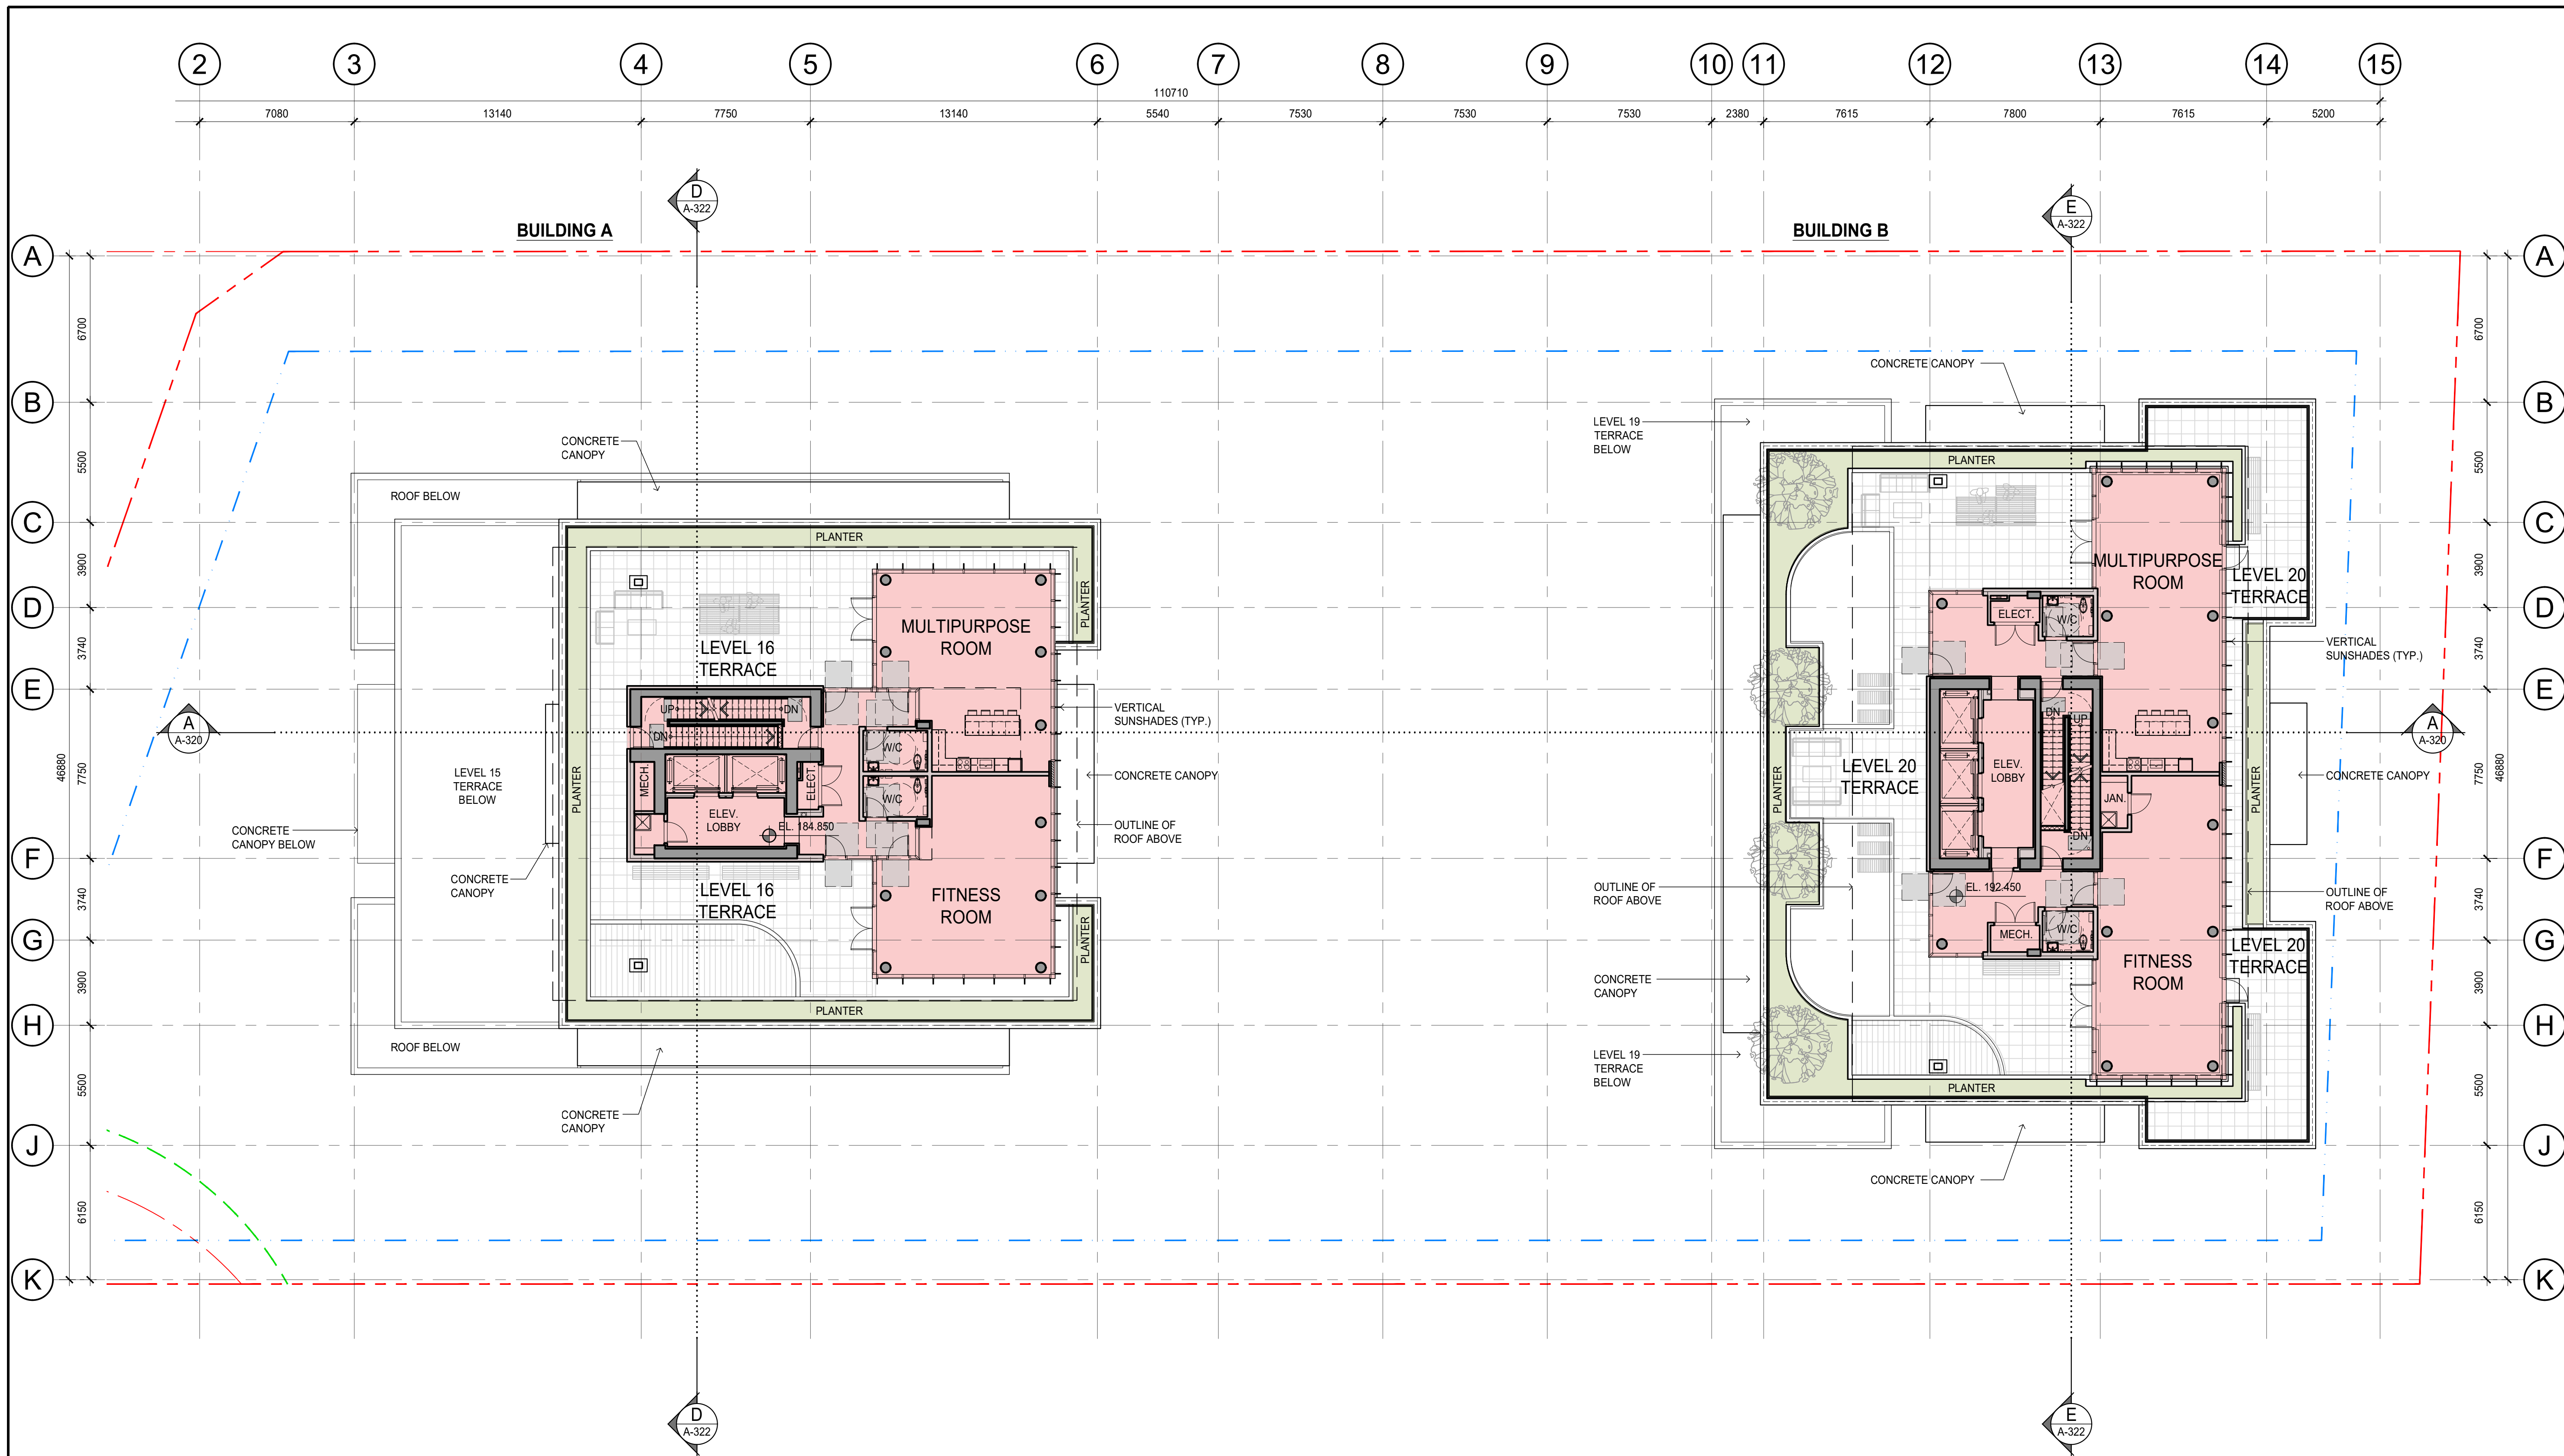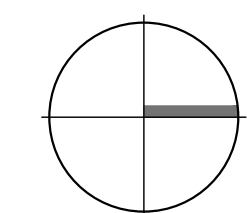

No.	Description	Date	Dr.
-	AMENDED DEVELOPMENT PLAN	JUL 28 2023	
-	AMENDED DEVELOPMENT PLAN	JUL 7 2023	
-	ISSUED FOR SPOD REVIEW	JUN 12 2023	
-	ISSUED FOR SPOD REVIEW	FEB 11 2022	
-	ISSUED FOR SPOD REVIEW	FEB 03 2022	
-	ISSUED FOR SPOD REVIEW	JAN 31 2022	
-	ISSUED FOR SPOD REVIEW	JAN 21 2022	
-	ISSUED FOR SPOD REVIEW	DEC 08 2021	
-	ISSUED FOR SPOD REVIEW	NOV 22 2021	
-	ISSUED FOR SPOD REVIEW	JUN 14 2021	

Revisions: Read Up



**DA**  
DA Architects + Planners  
200 - 1014 Homer Street, Vancouver  
British Columbia, Canada V6B 2W9  
T 604 685 6312  
F 604 685 0988  
www.da-architects.ca



AMENDED DEVELOPMENT PLAN - REZ20-27  
6877, 6891, 6913, 6939, 6945 PALM AVENUE BURNABY, BC

Copyright Reserved. This plan and design are, and at all times remain the exclusive property of DA Architects + Planners, and cannot be used or reproduced without the Architect's written consent.

Sheet Title  
FLOOR PLANS  
BLDG A: LEVEL 16 AMENITY  
BLDG B: LEVEL 20 AMENITY

Job No.	20-08-000	Sheet No.	A-312
Scale	1:150		
Drawn			
Checked			
Approved			
Date	2021.02.02	Revision	-

KEY PLAN

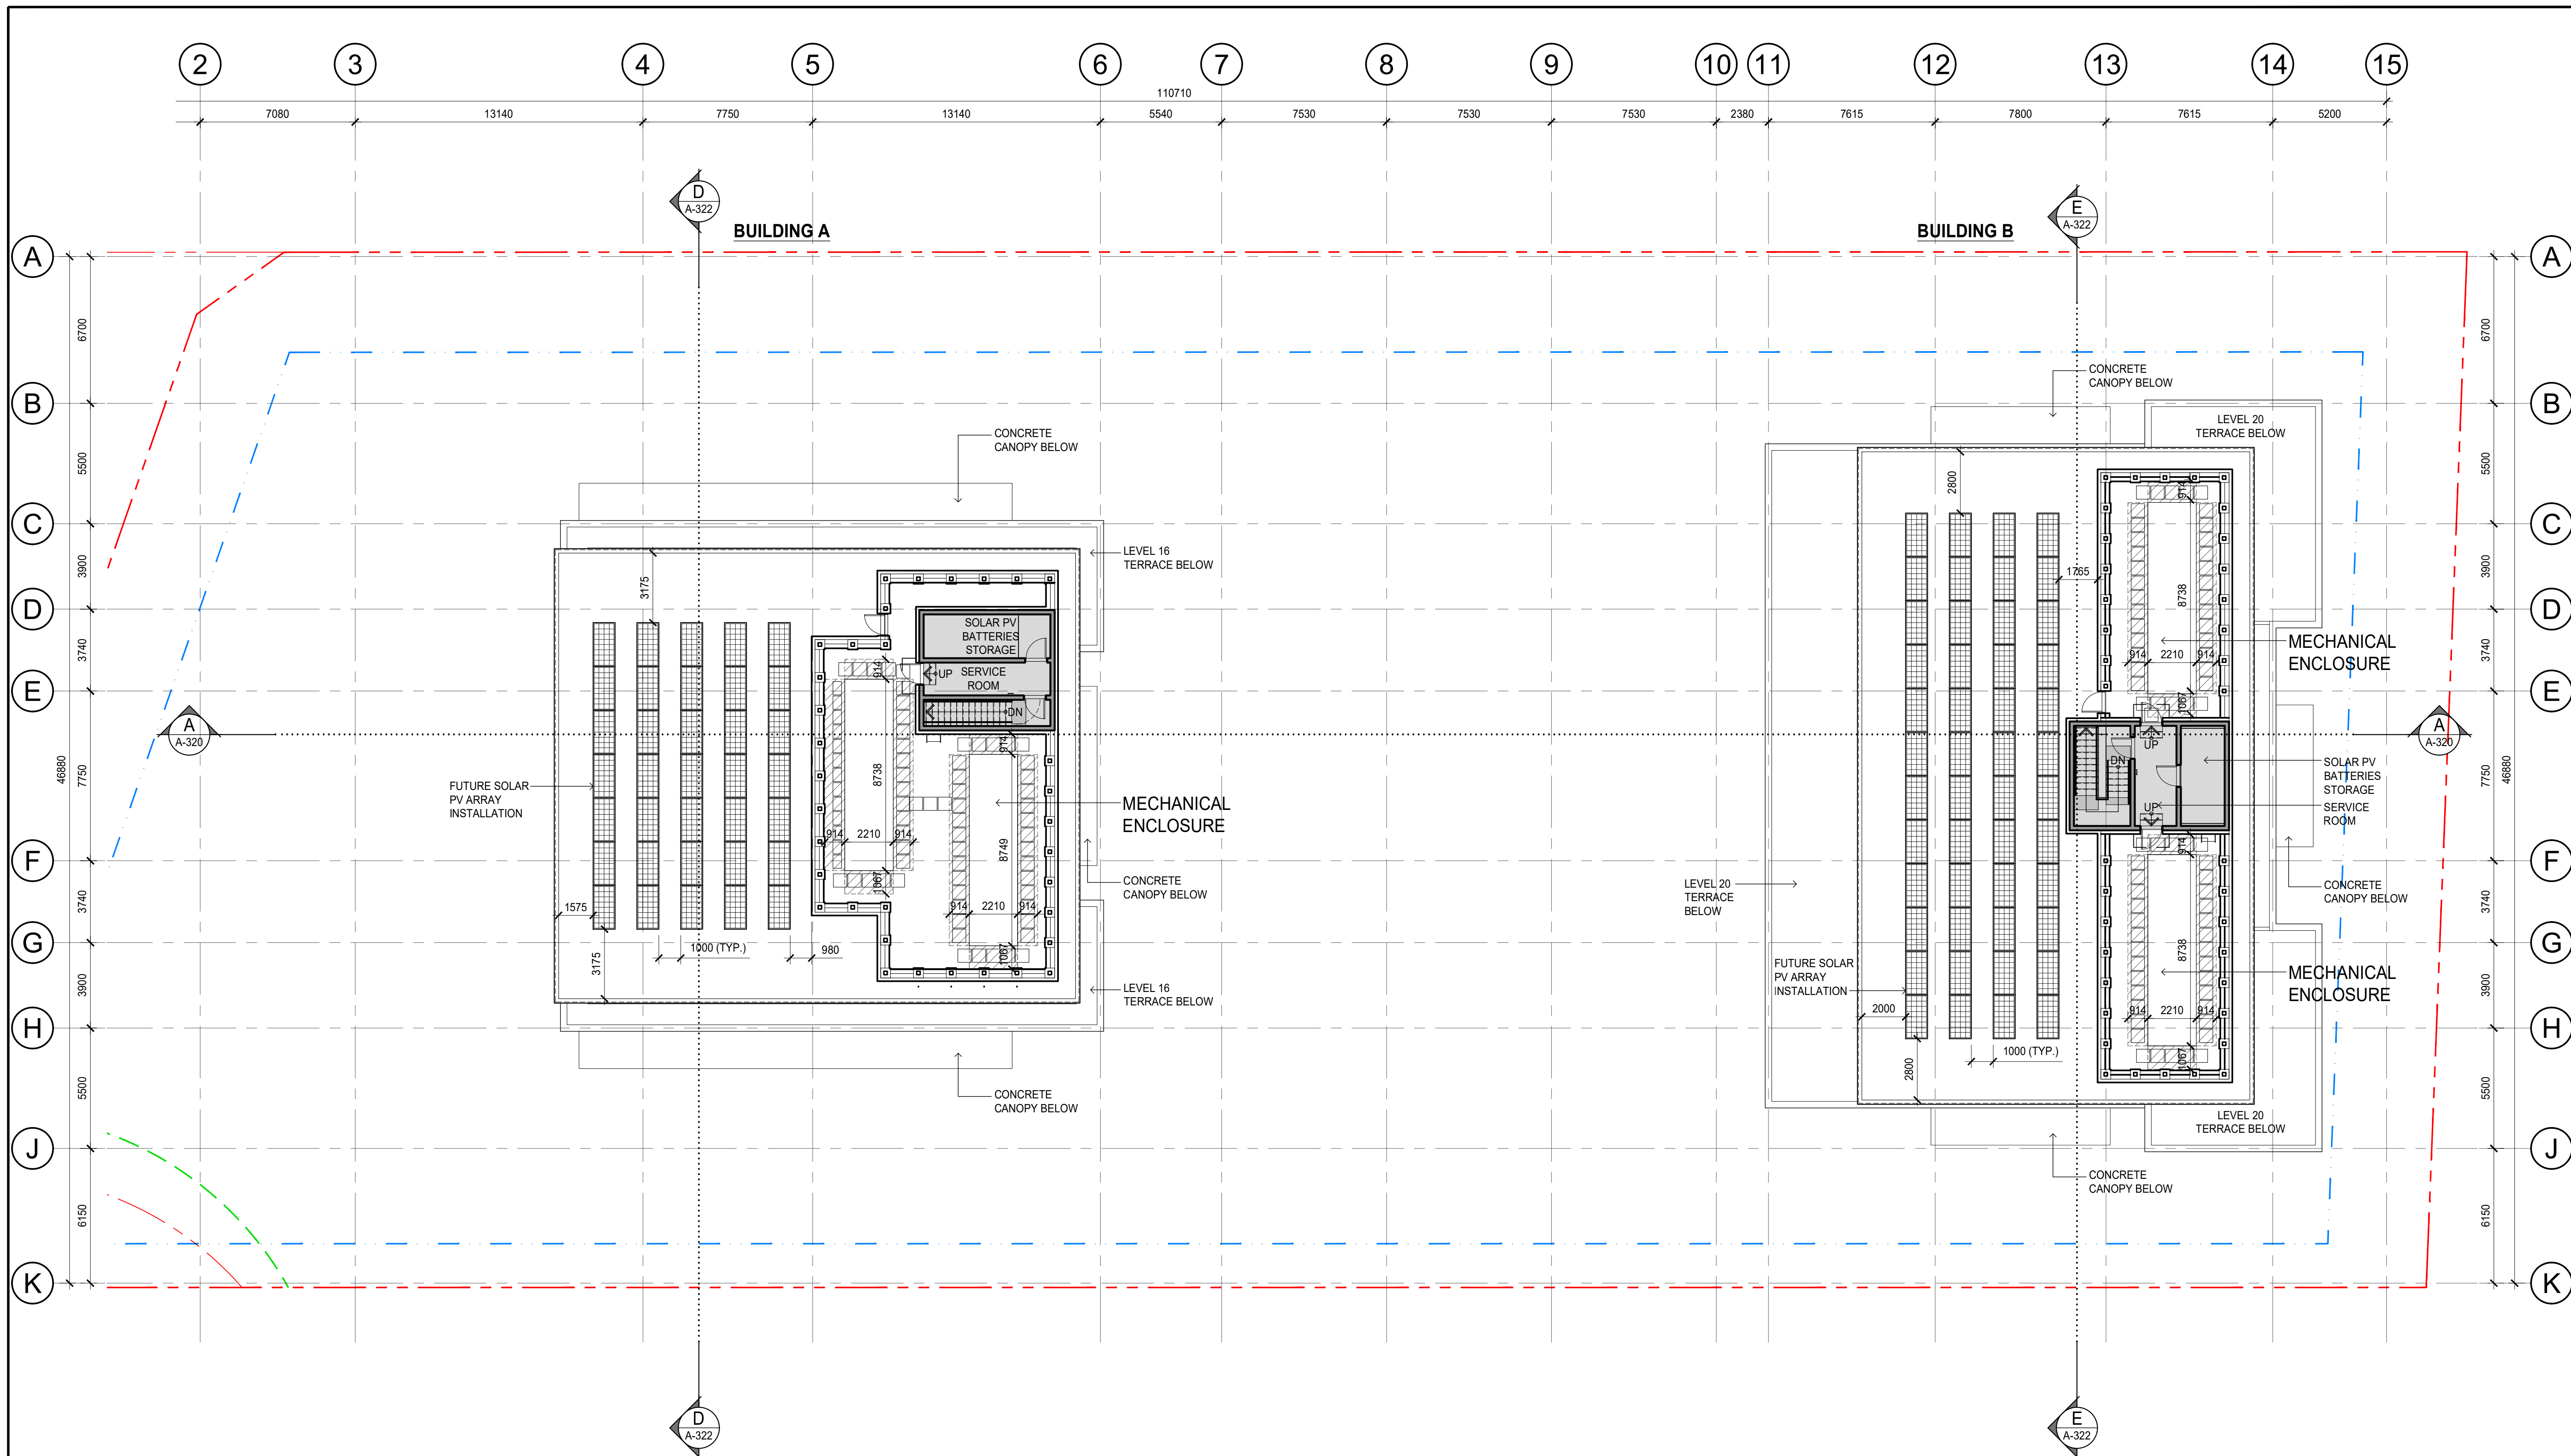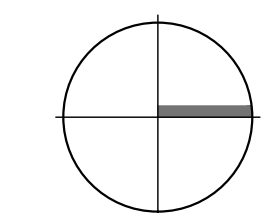

No.	Description	Date	Dr.
-	AMENDED DEVELOPMENT PLAN	JUL 28 2023	
-	AMENDED DEVELOPMENT PLAN	JUL 7 2023	
-	ISSUED FOR SPOD REVIEW	JUN 12 2023	
-	ISSUED FOR SPOD REVIEW	FEB 11 2022	
-	ISSUED FOR SPOD REVIEW	FEB 03 2022	
-	ISSUED FOR SPOD REVIEW	JAN 31 2022	
-	ISSUED FOR SPOD REVIEW	JAN 21 2022	
-	ISSUED FOR SPOD REVIEW	DEC 08 2021	
-	ISSUED FOR SPOD REVIEW	NOV 22 2021	
-	ISSUED FOR SPOD REVIEW	JUN 14 2021	

Revisions: Read Up



**DA**  
DA Architects + Planners  
200 - 1014 Homer Street, Vancouver  
British Columbia, Canada V6B 2W9  
T 604 685 6312  
F 604 685 0988  
www.da-architects.ca



AMENDED DEVELOPMENT PLAN - REZ20-27  
6877, 6891, 6913, 6939, 6945 PALM AVENUE BURNABY, BC

Copyright Reserved. This plan and design are, and at all times remain the exclusive property of DA Architects + Planners, and cannot be used or reproduced without the Architect's written consent.


Sheet Title  
FLOOR PLANS  
BLDG A: LEVEL 17 MECH.  
BLDG B: LEVEL 21 MECH.

Job No.	20-08-000	Sheet No.	A-313
Scale	1:150		
Drawn			
Checked			
Approved			
Date	2021.02.02	Revision	-


KEY PLAN

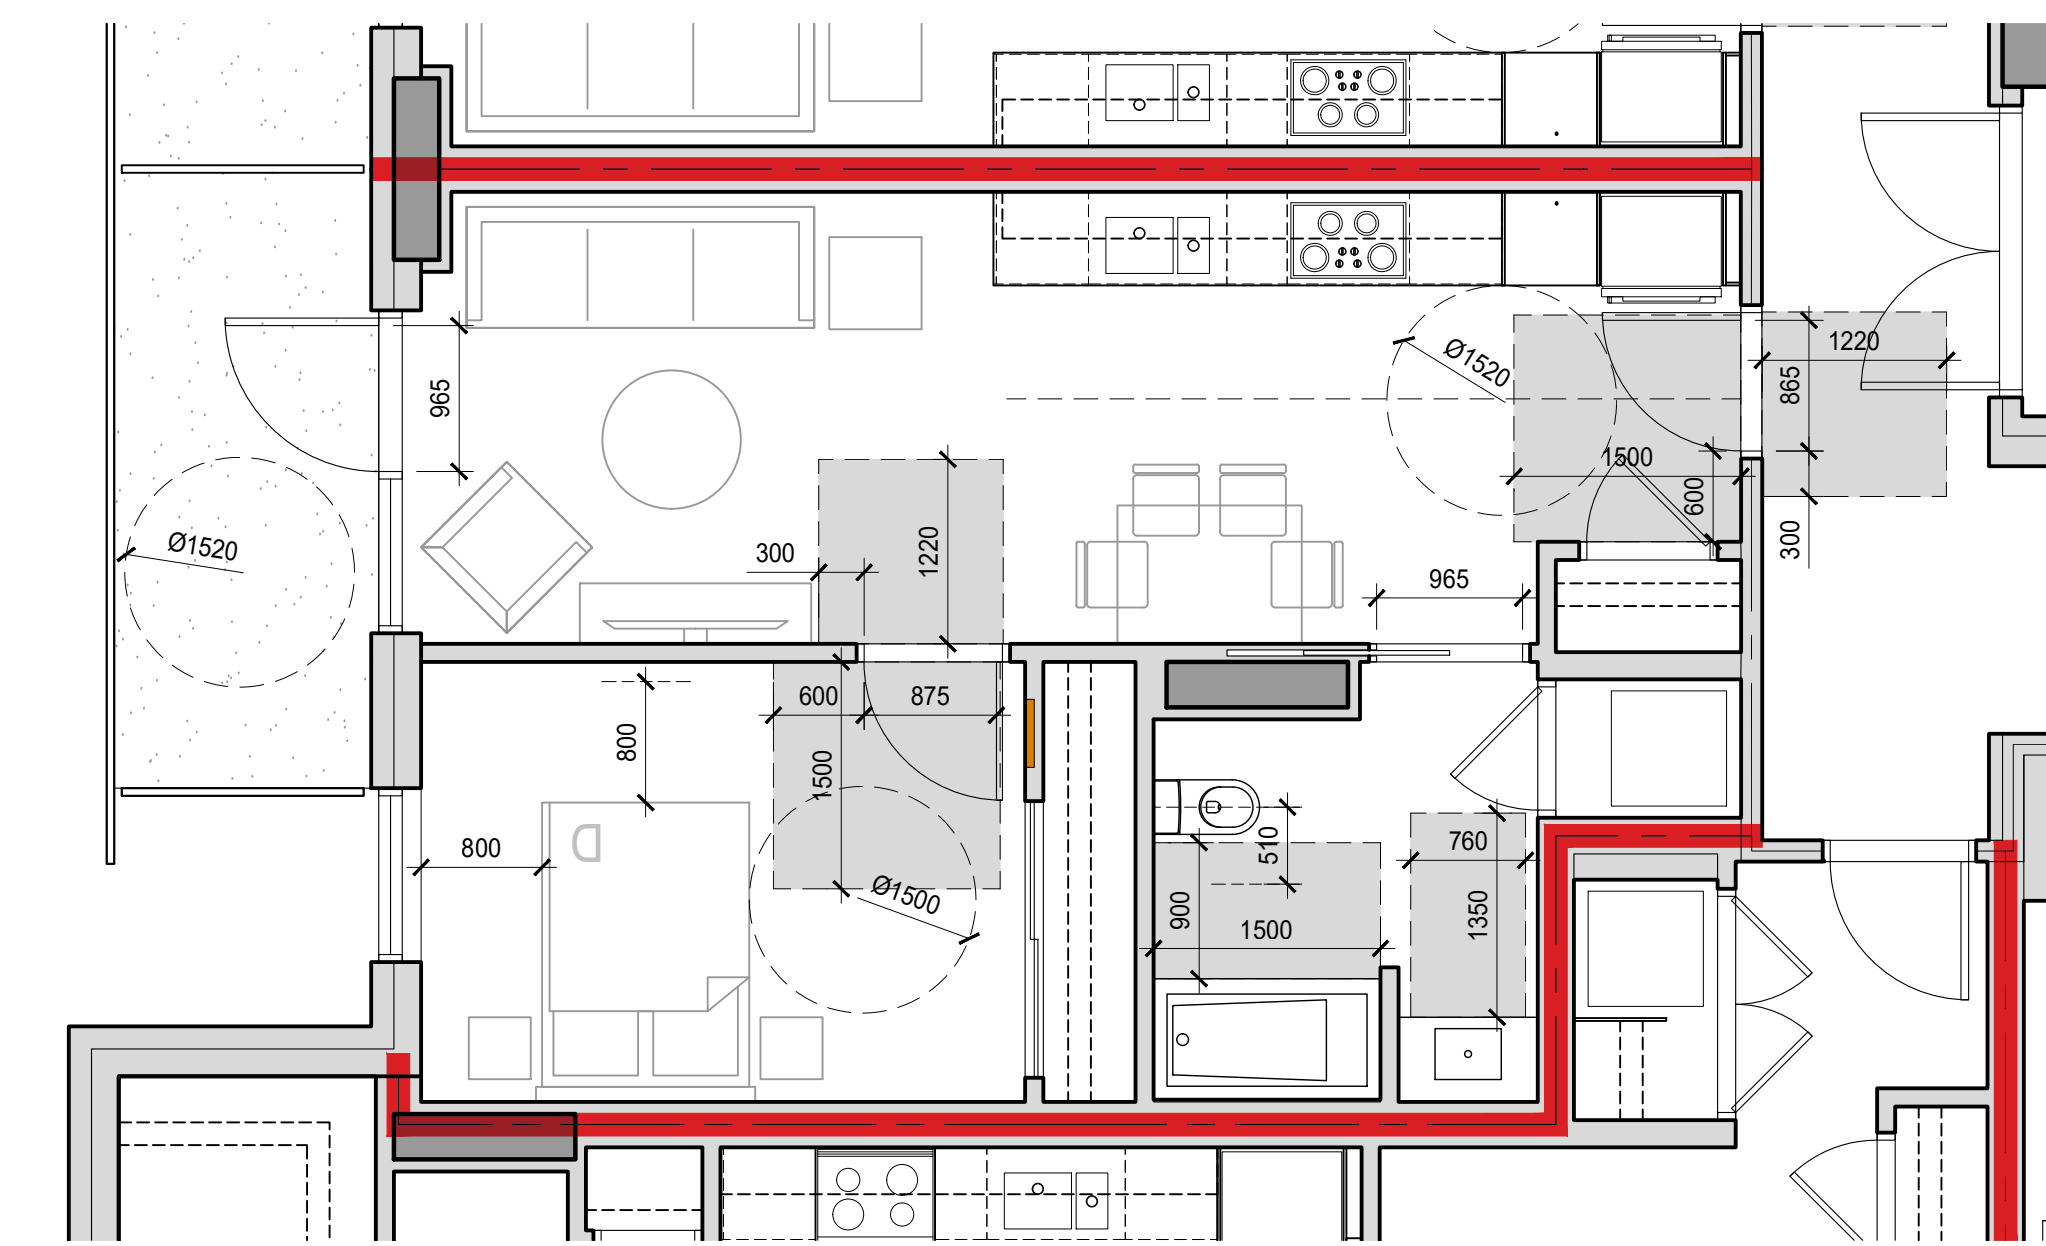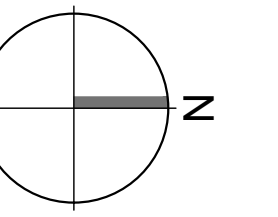

1 BLDG A - ADAPT. UNIT A-A1 - 1 BED - L4-14  
1:50

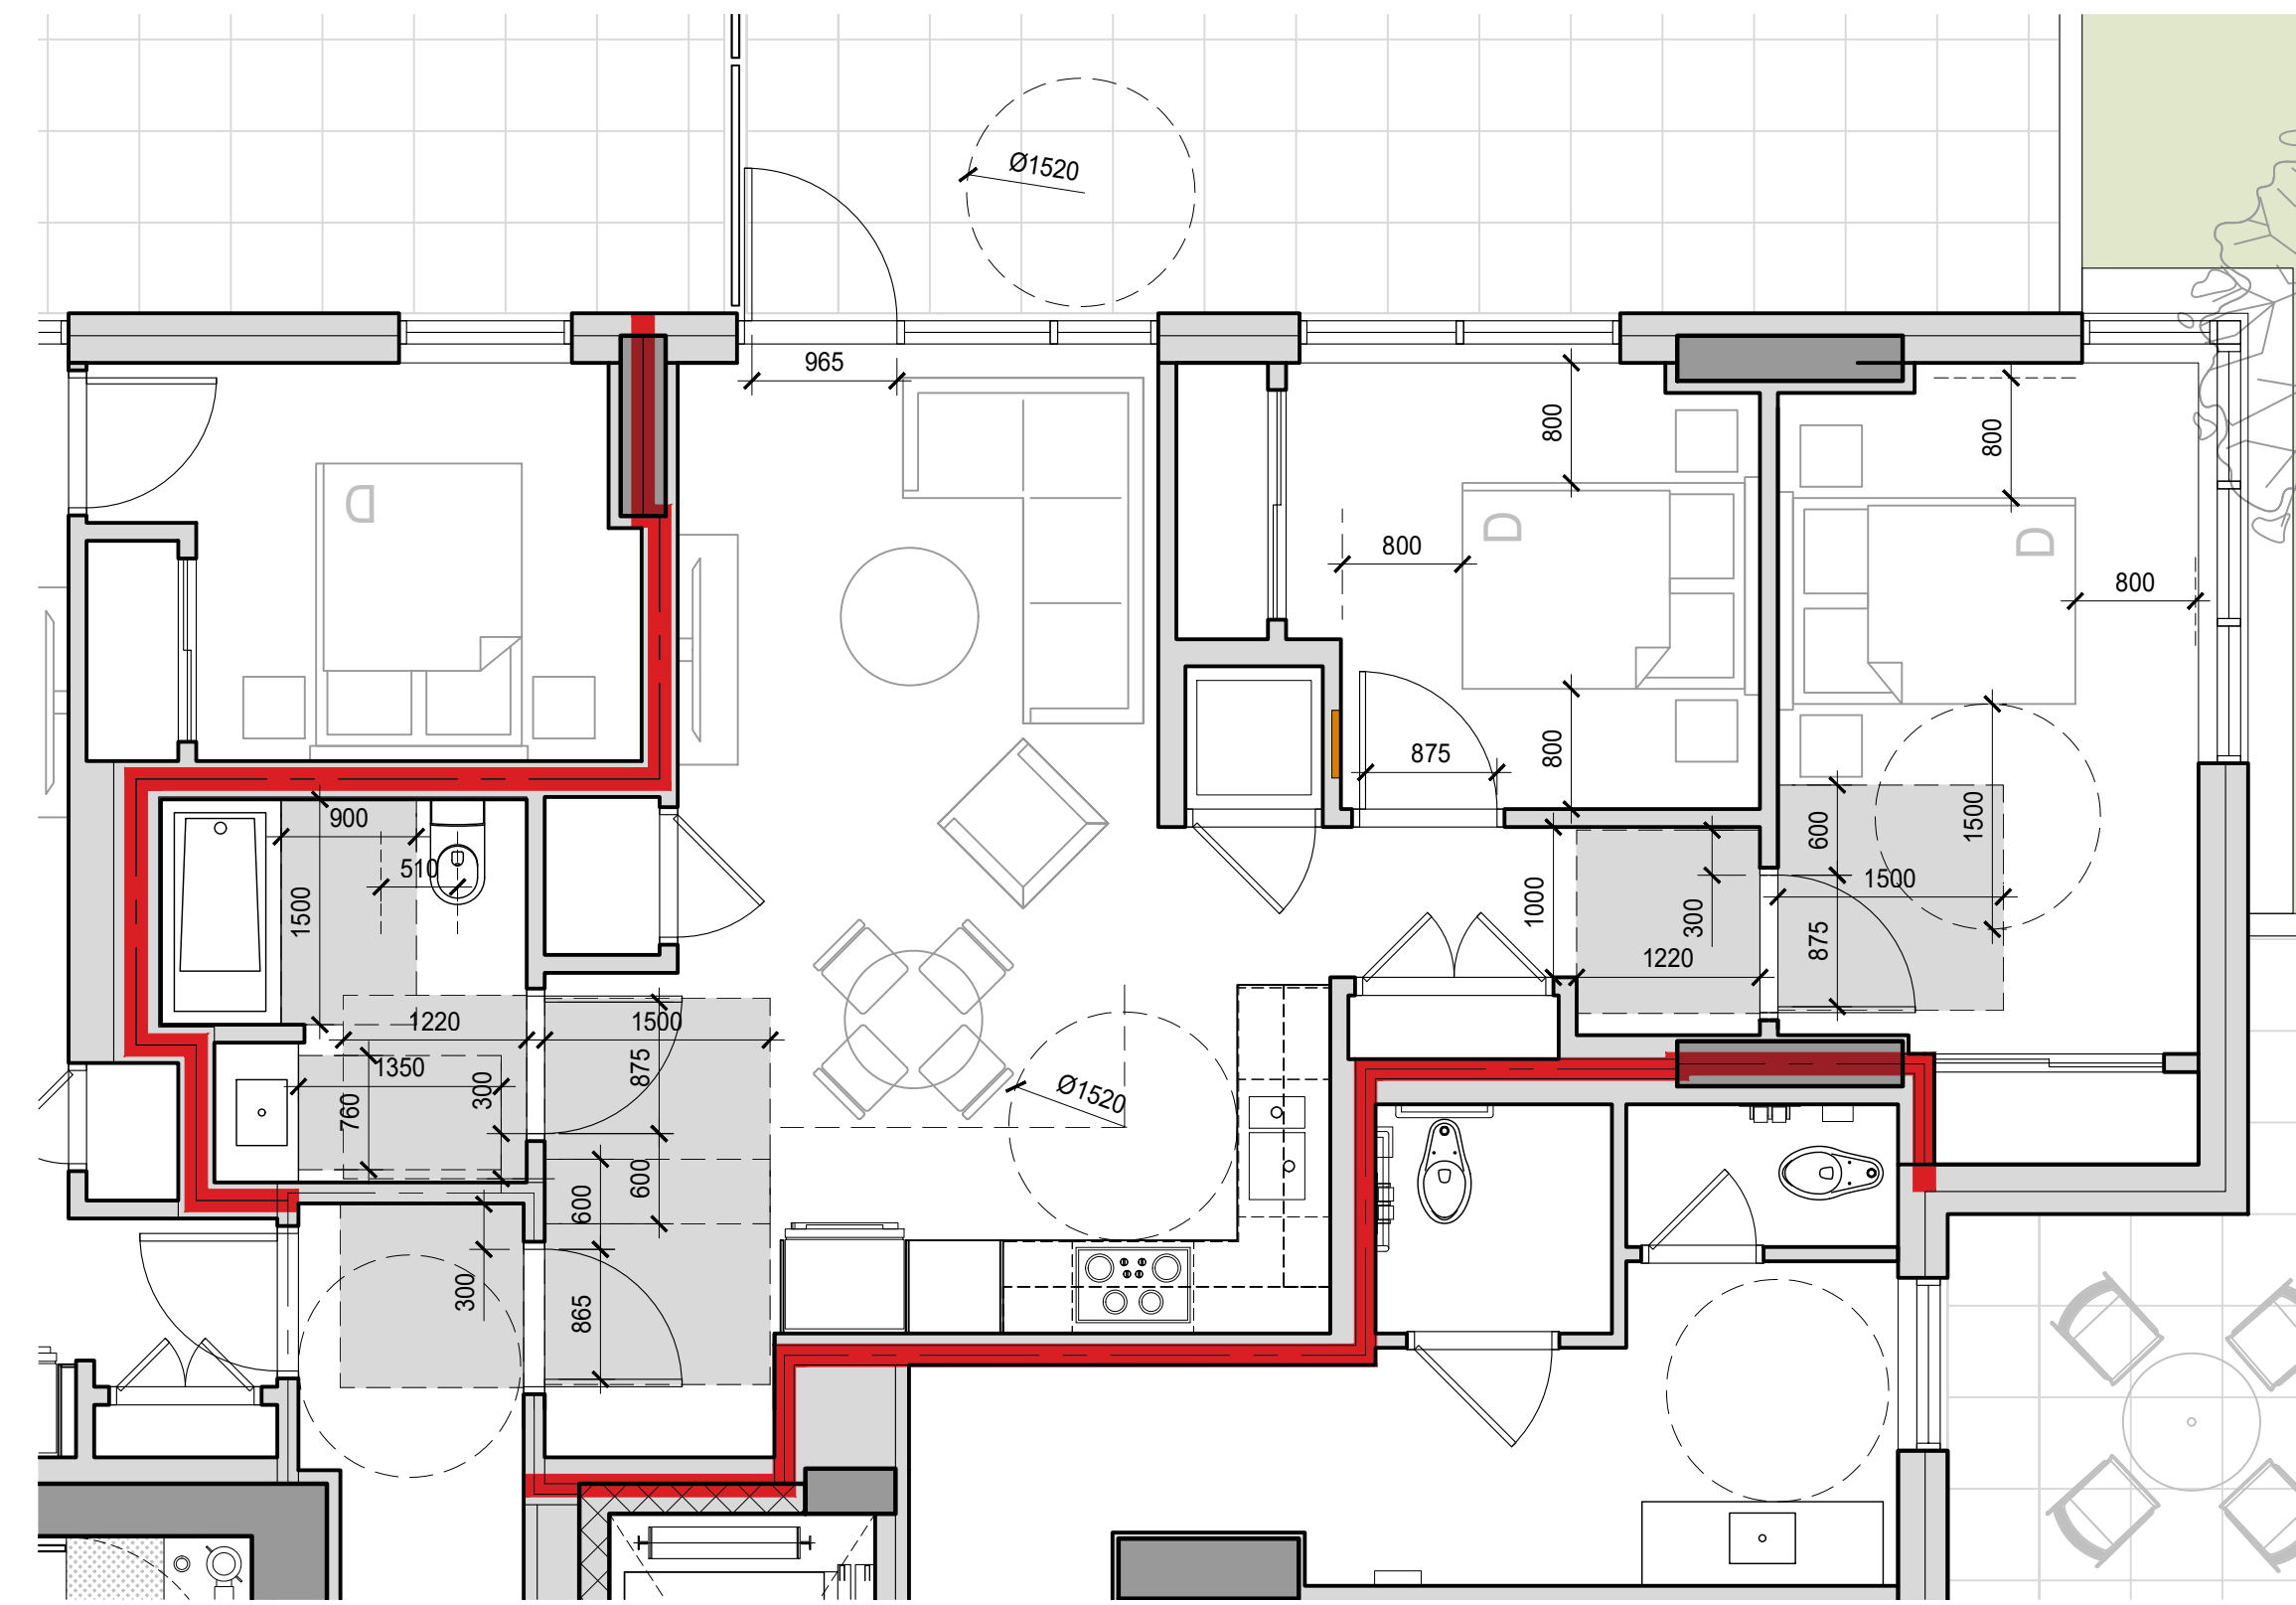

2 BLDG A - ADAPT. UNIT A-B4 - 2 BED - L4-5  
1:50

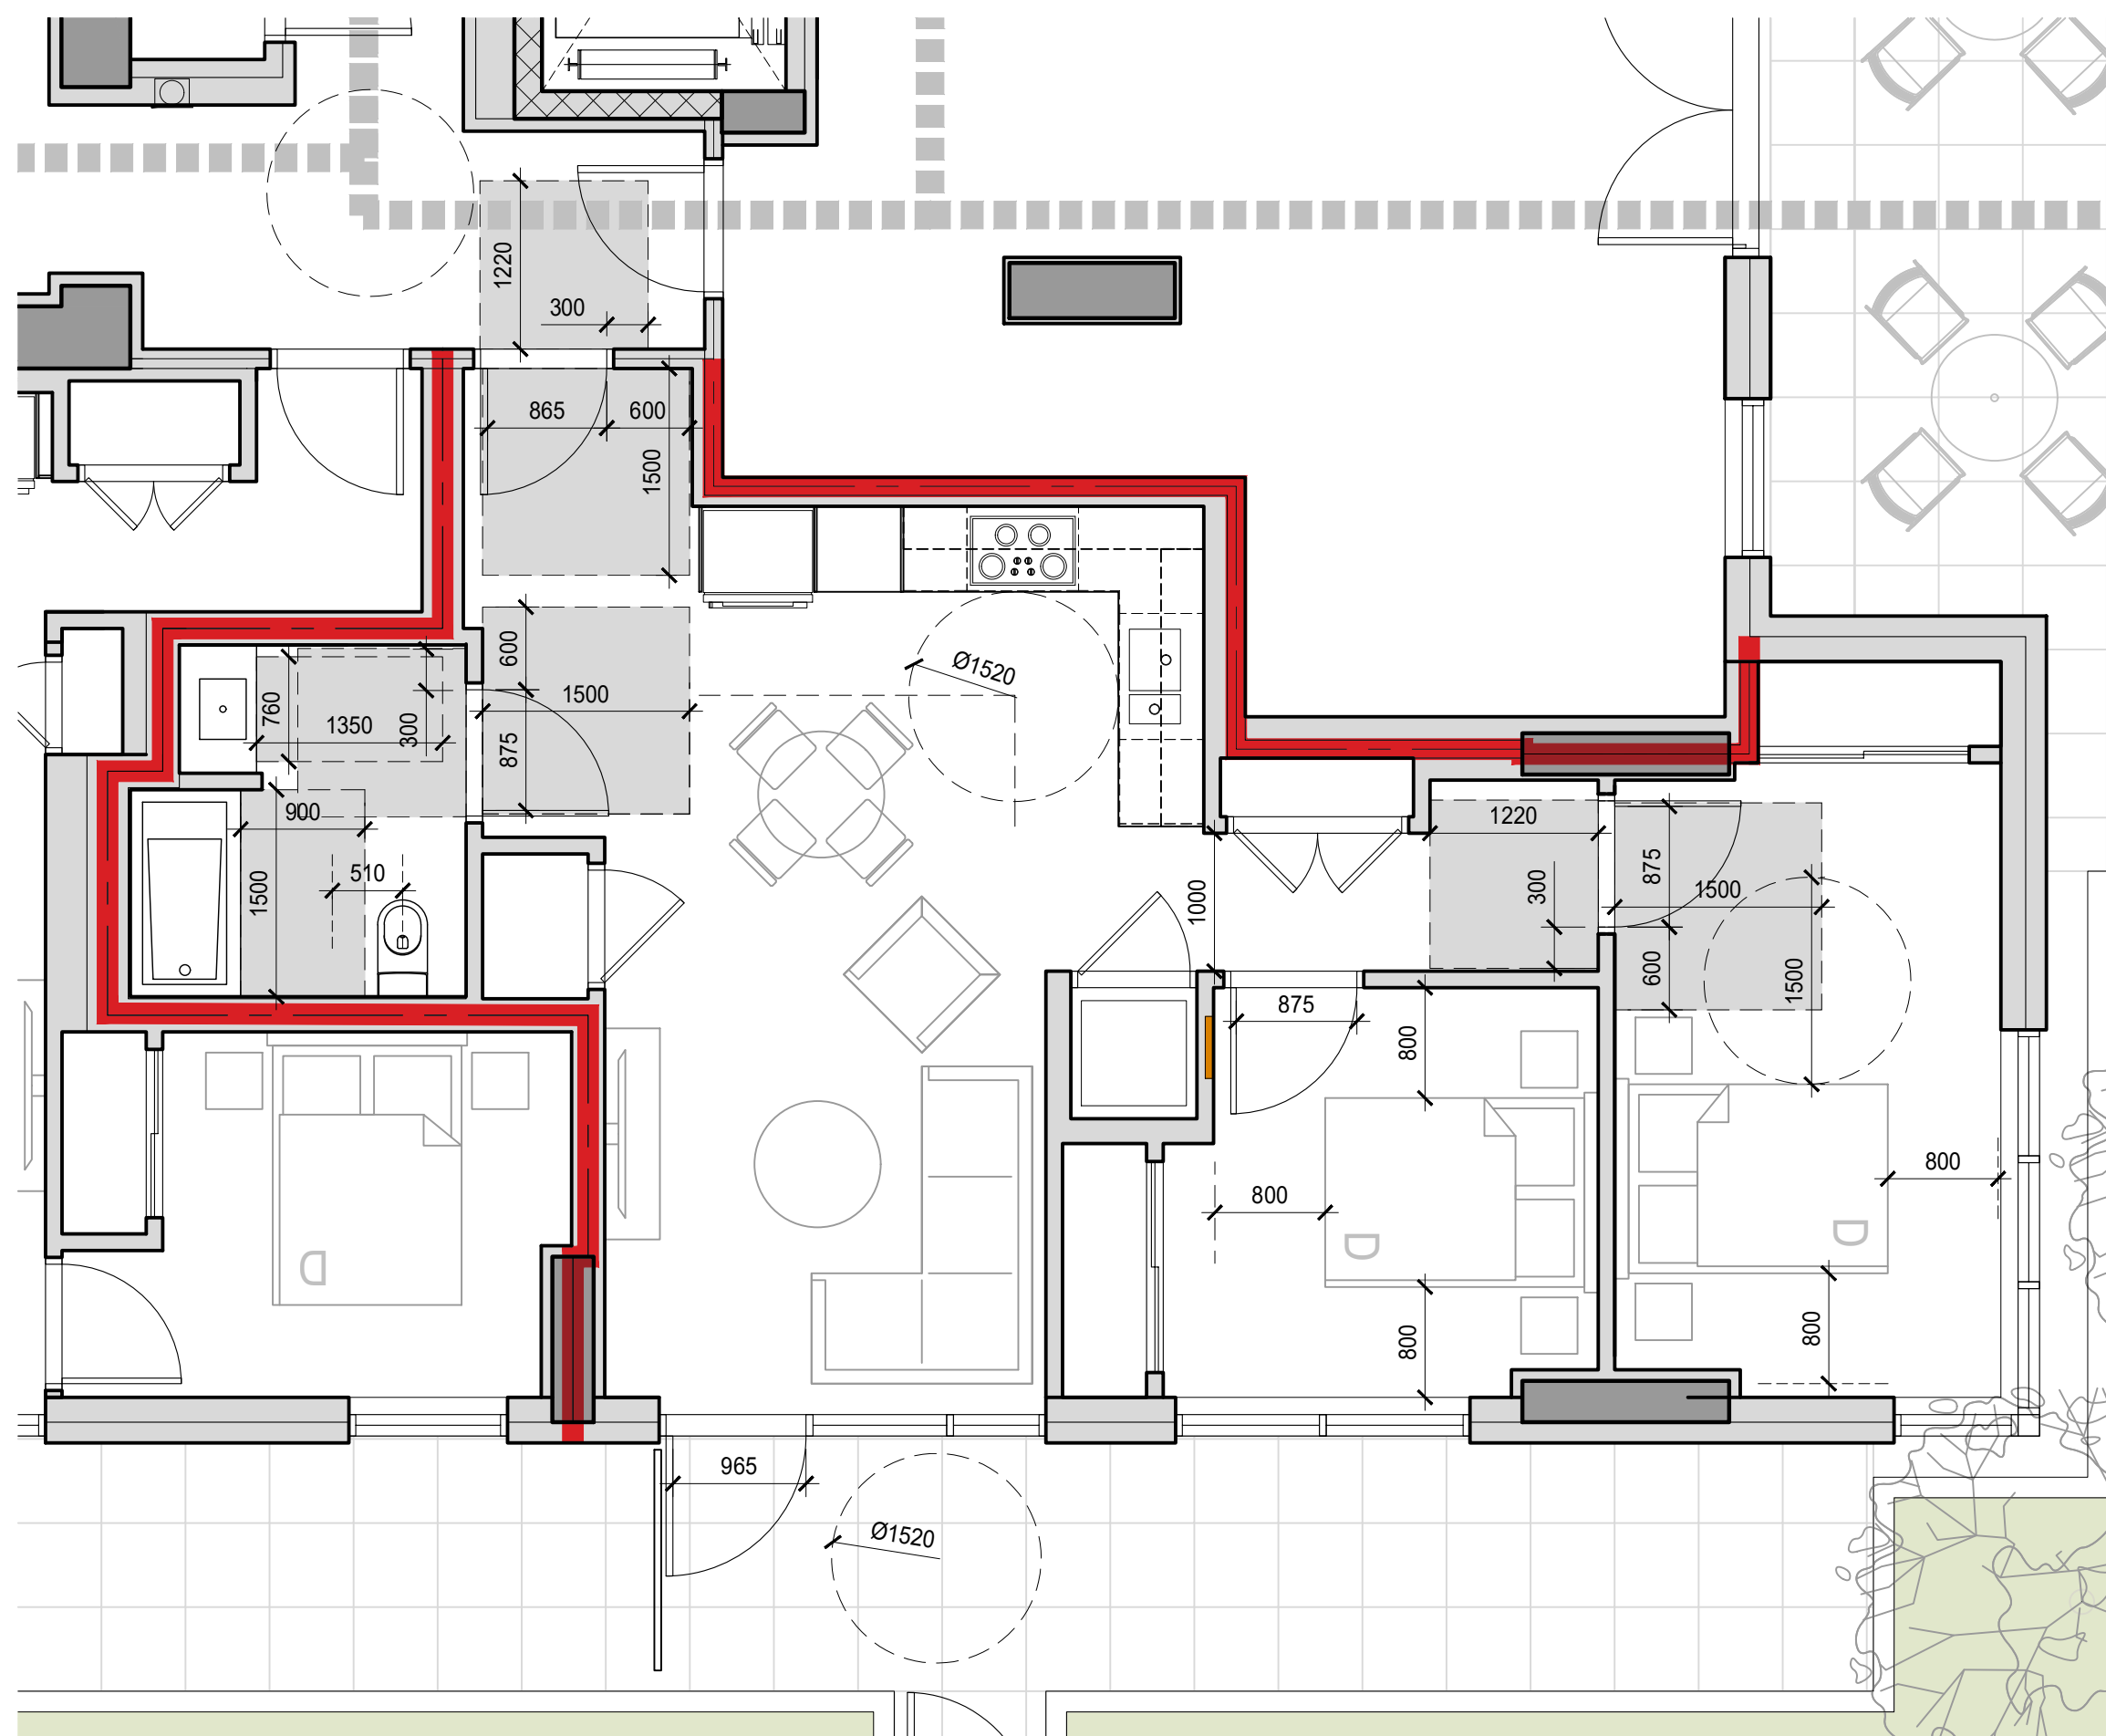

3 BLDG A - ADAPT. UNIT A-B5 - 2 BED - L4-5  
1:50

No.	Description	Date	Dr.
-	AMENDED DEVELOPMENT PLAN	JUL 28 2023	
-	AMENDED DEVELOPMENT PLAN	JUL 7 2023	
-	ISSUED FOR SPOD REVIEW	JUN 12 2023	
-	ISSUED FOR SPOD REVIEW	FEB 11 2022	
-	ISSUED FOR SPOD REVIEW	FEB 03 2022	
-	ISSUED FOR SPOD REVIEW	JAN 31 2022	
-	ISSUED FOR SPOD REVIEW	JAN 21 2022	
-	ISSUED FOR SPOD REVIEW	DEC 08 2021	
-	ISSUED FOR SPOD REVIEW	NOV 22 2021	
-	ISSUED FOR SPOD REVIEW	JUN 14 2021	

Revisions: Read Up



DA Architects + Planners  
200 - 1014 Homer Street, Vancouver  
British Columbia, Canada V6B 2W9

T 604 685 6312  
F 604 685 0988  
www.da-architects.ca


AMENDED DEVELOPMENT  
PLAN - REZ20-27

6877, 6891, 6913, 6939, 6945 PALM AVENUE  
BURNABY, BC


Copyright Reserved. This plan and design are, and at all times remain the exclusive property of DA Architects + Planners, and cannot be used or reproduced without the Architect's written consent.

Sheet Title  
ENLARGED FLOOR PLANS  
ADAPTABLE UNITS


Job No.	20-08-000	Sheet No.	A-315
Scale	1:50		
Drawn			
Checked			
Approved			
Date	2022.12.23	Revision	-

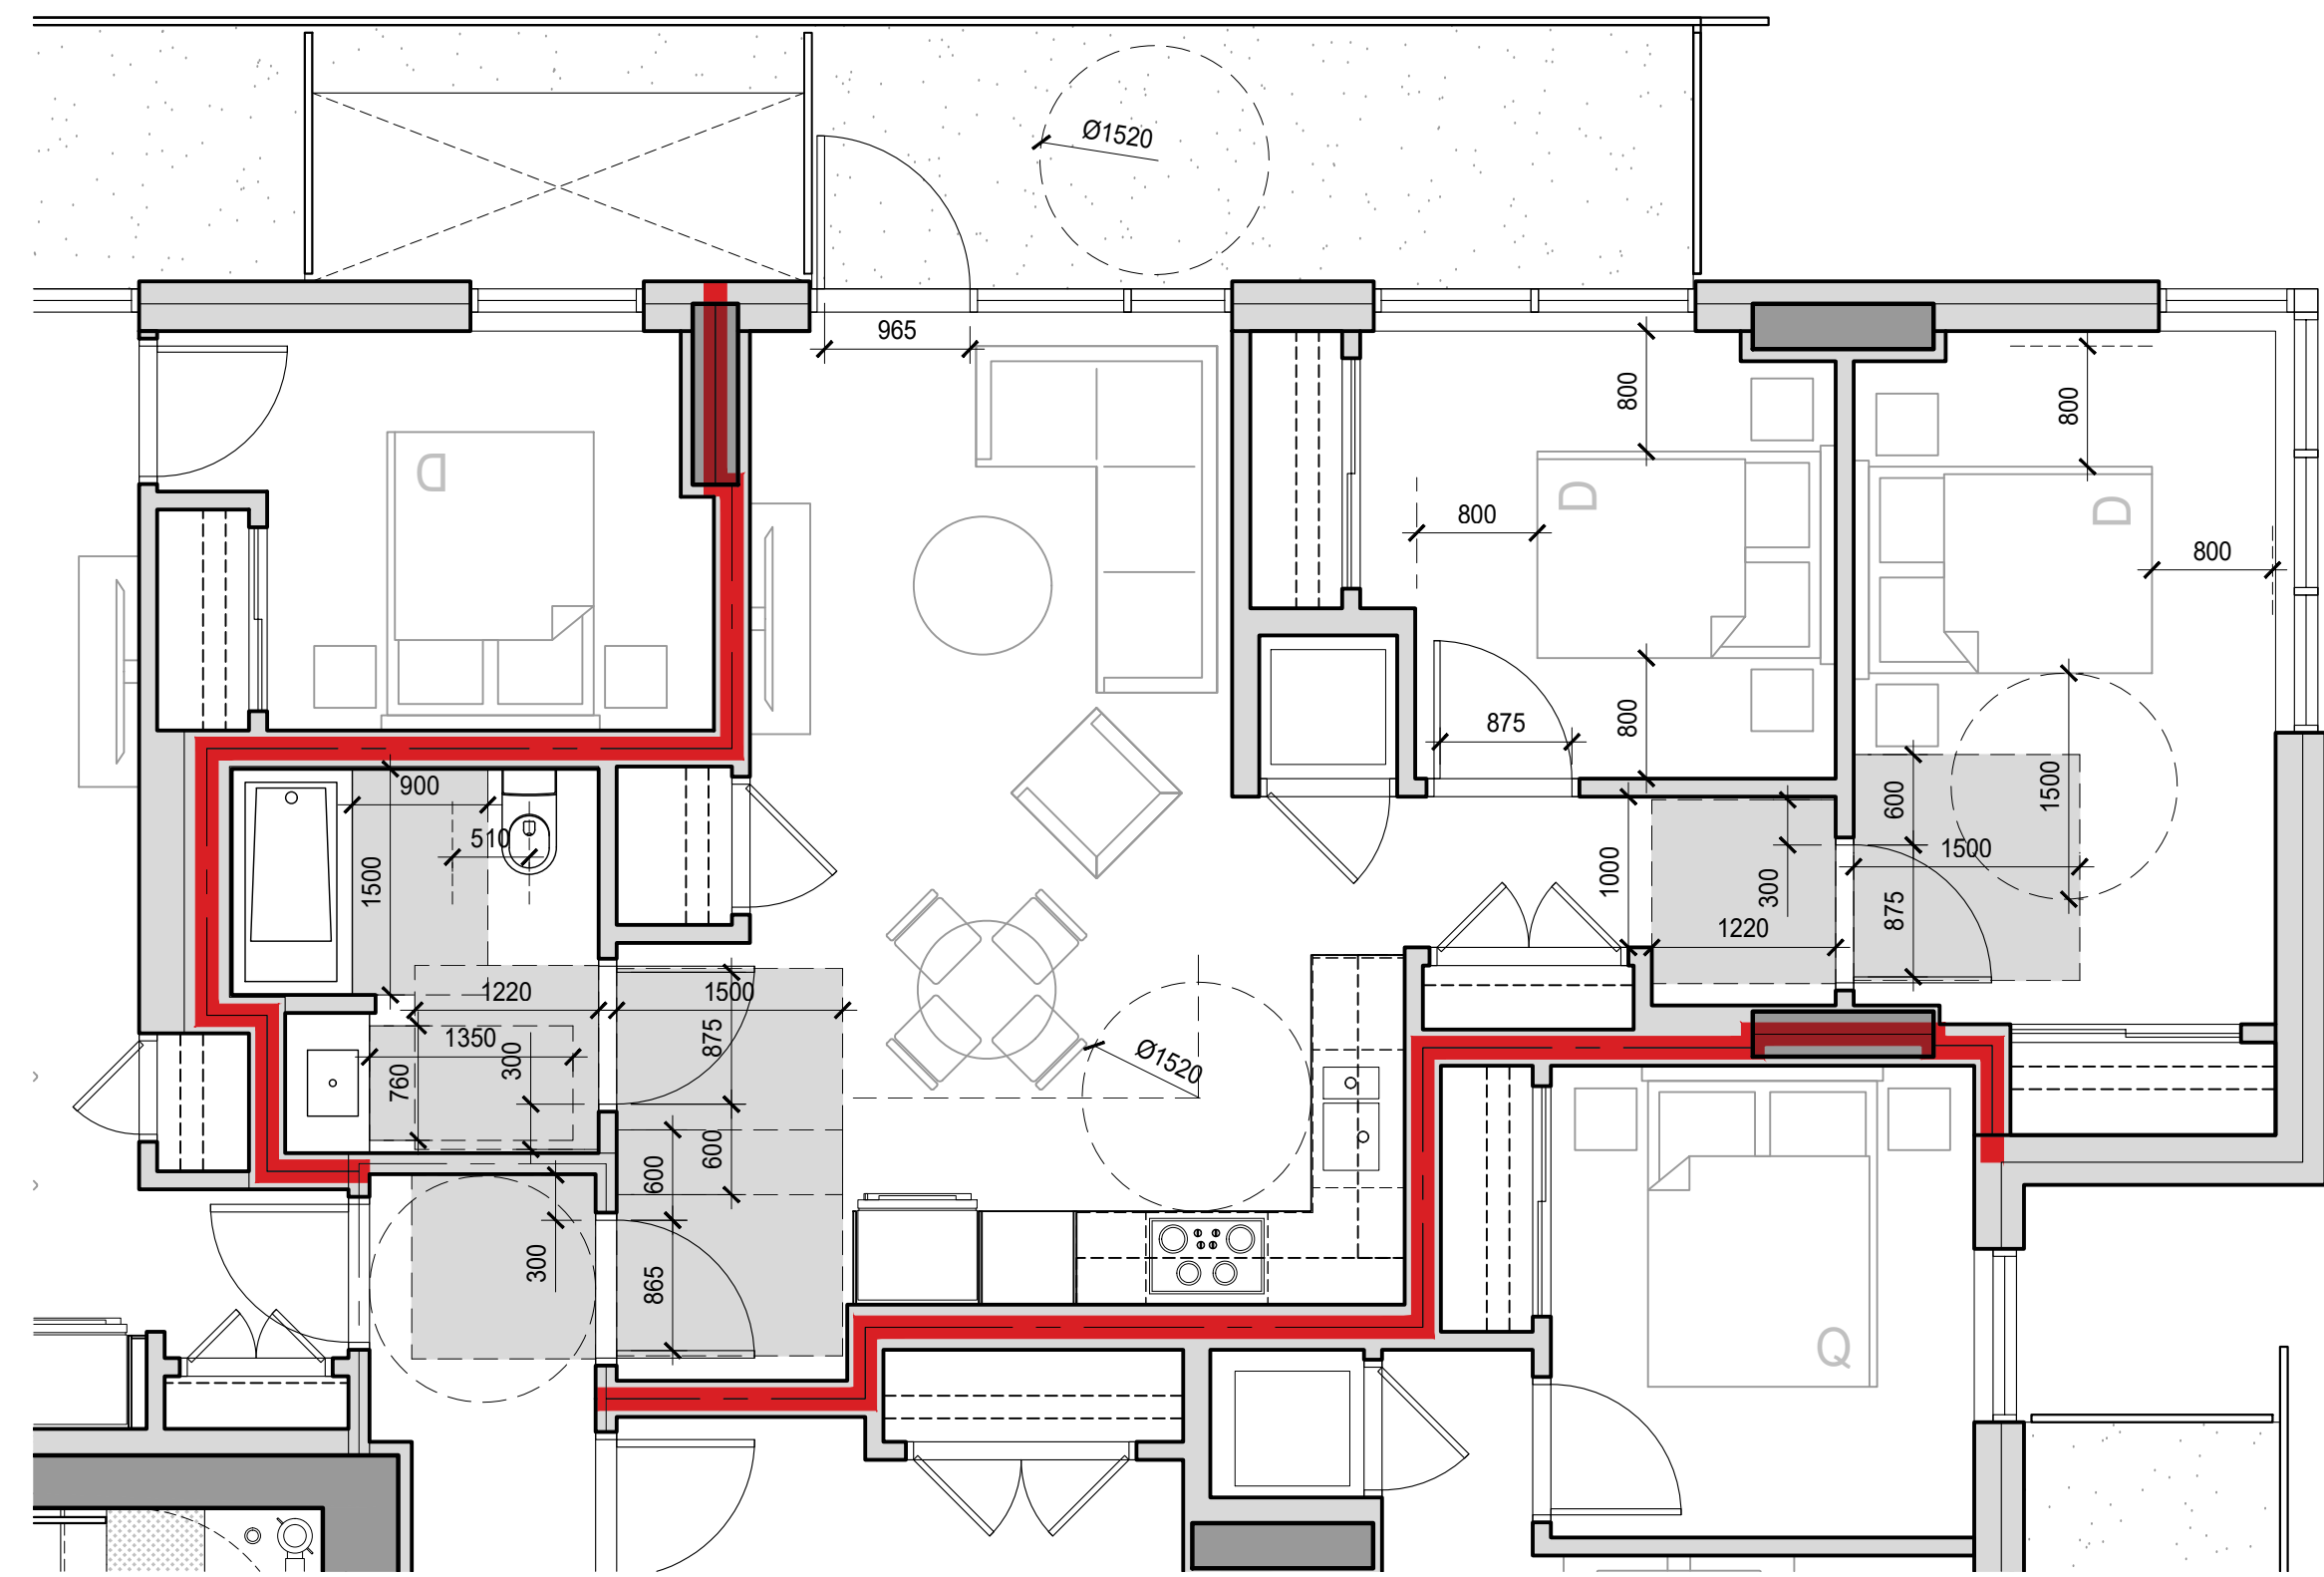

2 BLDG A - ADAPT. UNIT A-B3 - 2 BED - L6-14  
1:50

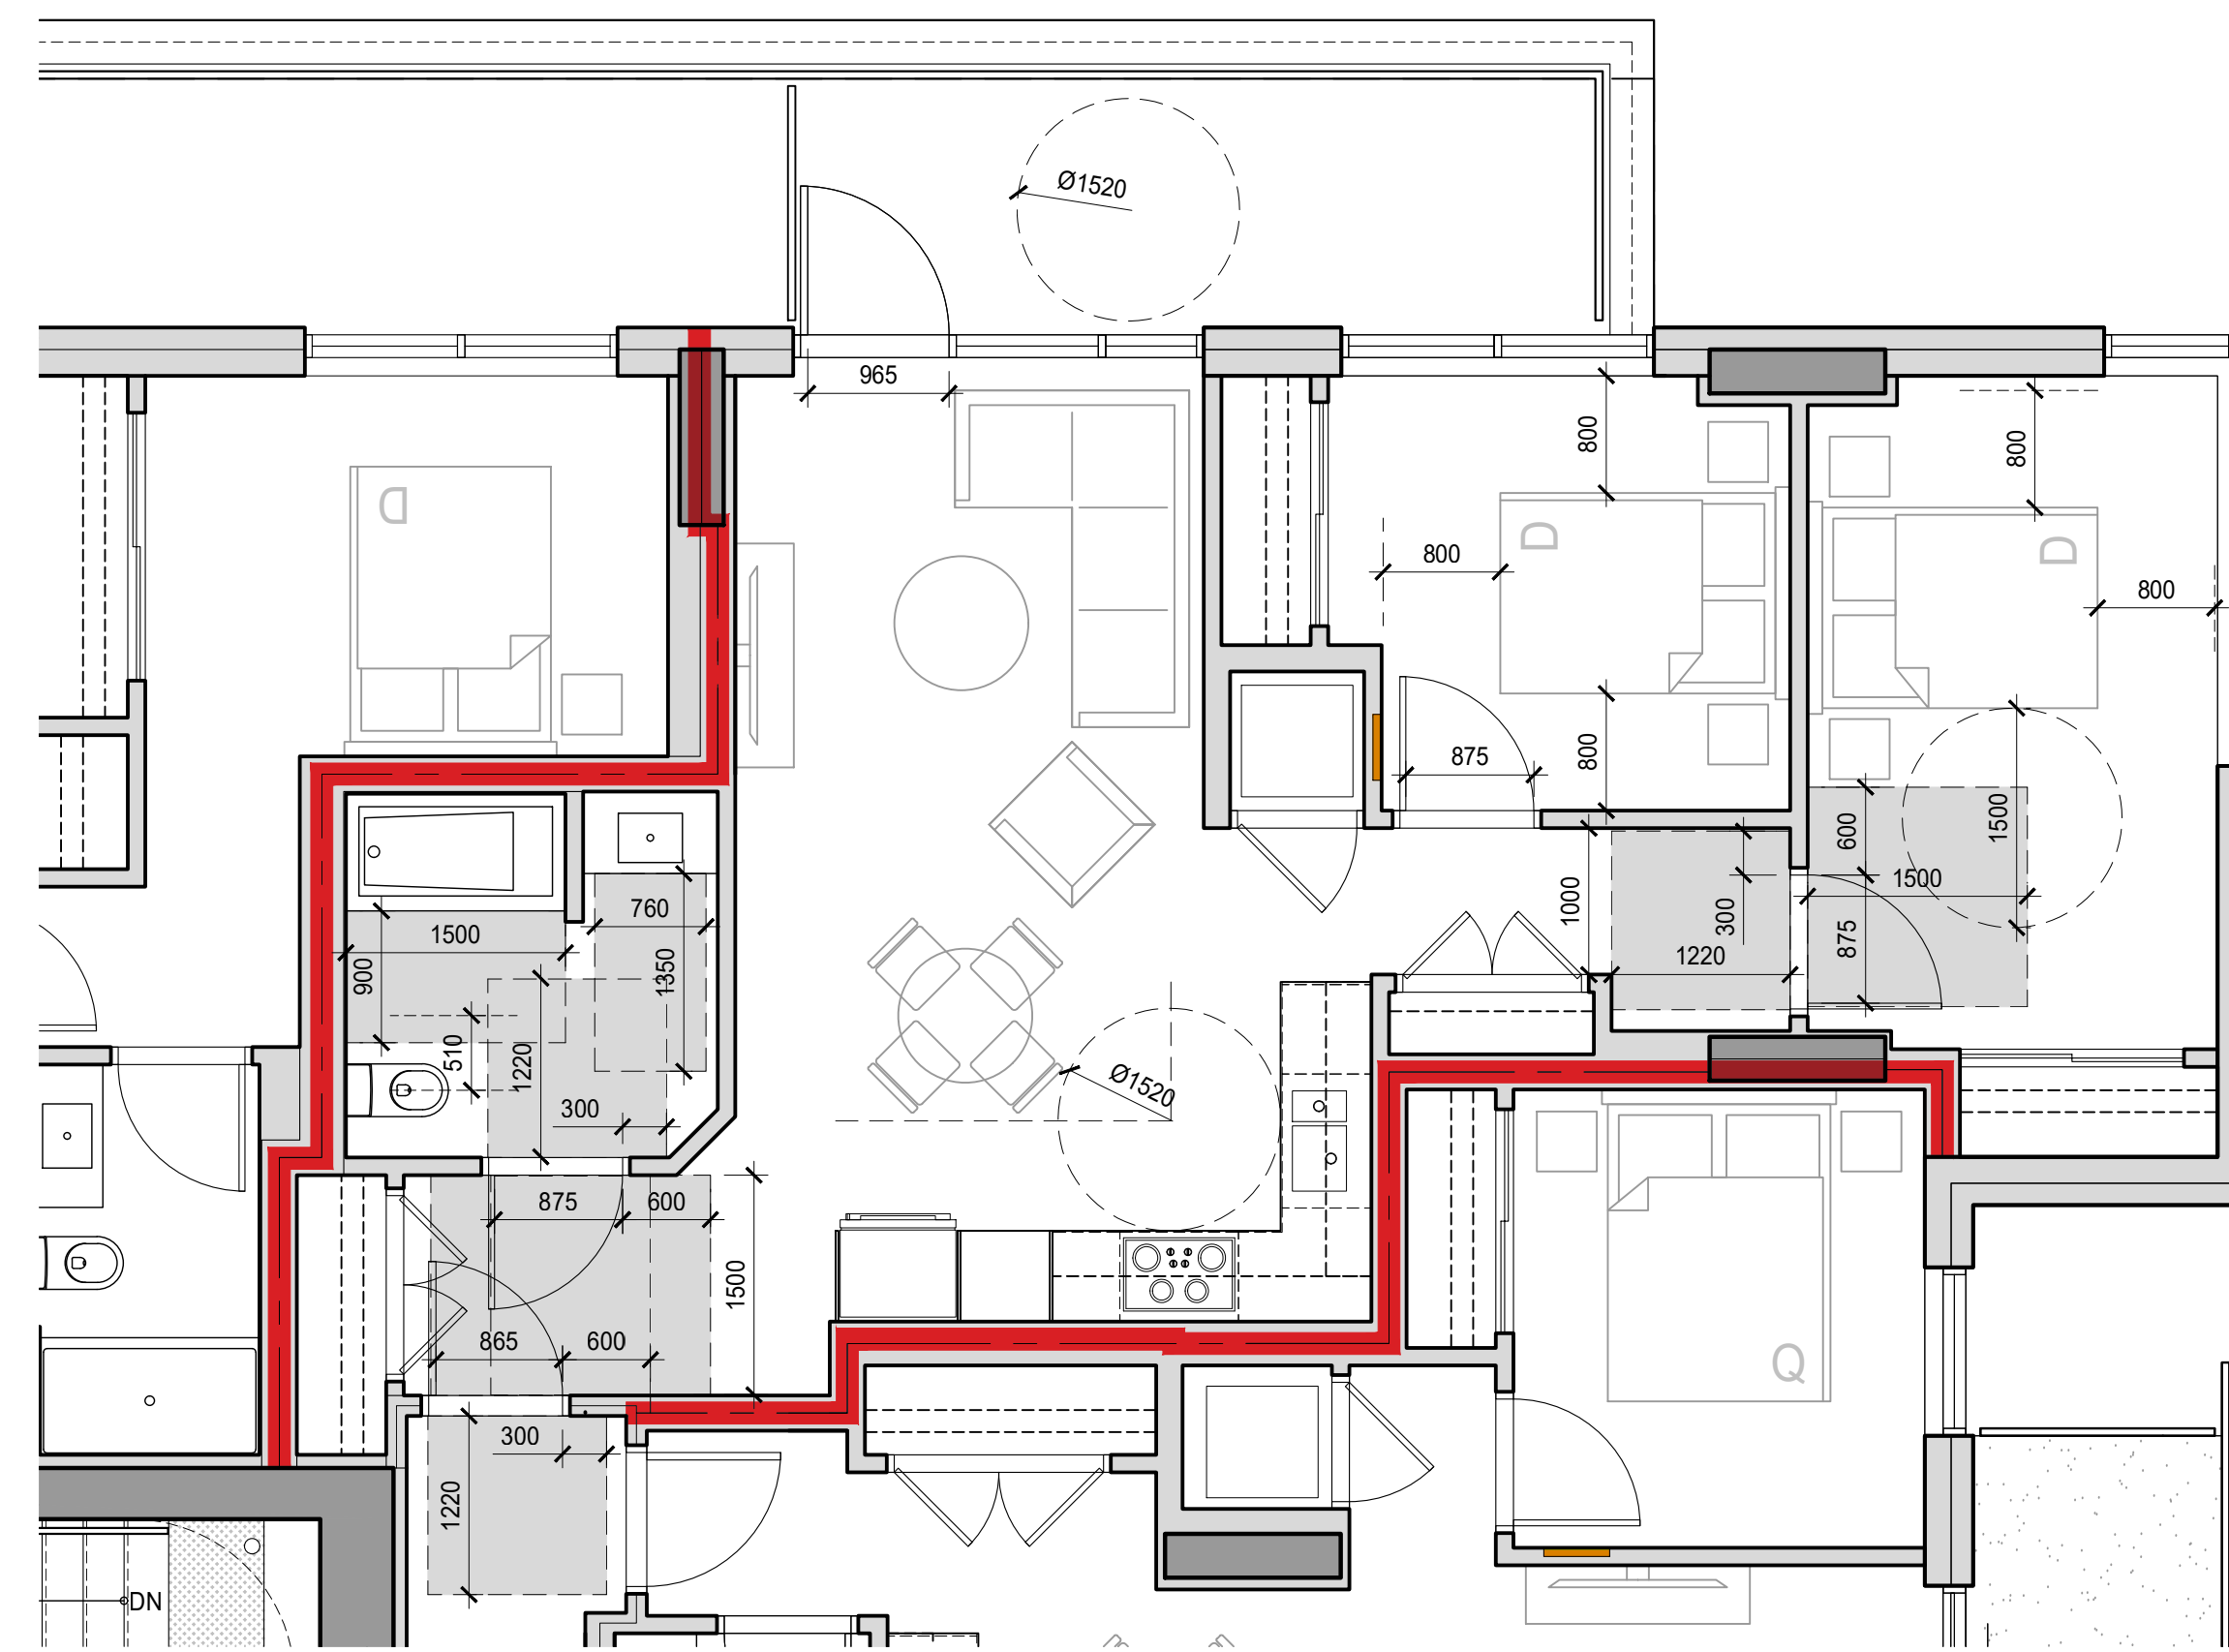


2 BLDG A - ADAPT. UNIT A-B7 - 2 BED - L15  
1:50

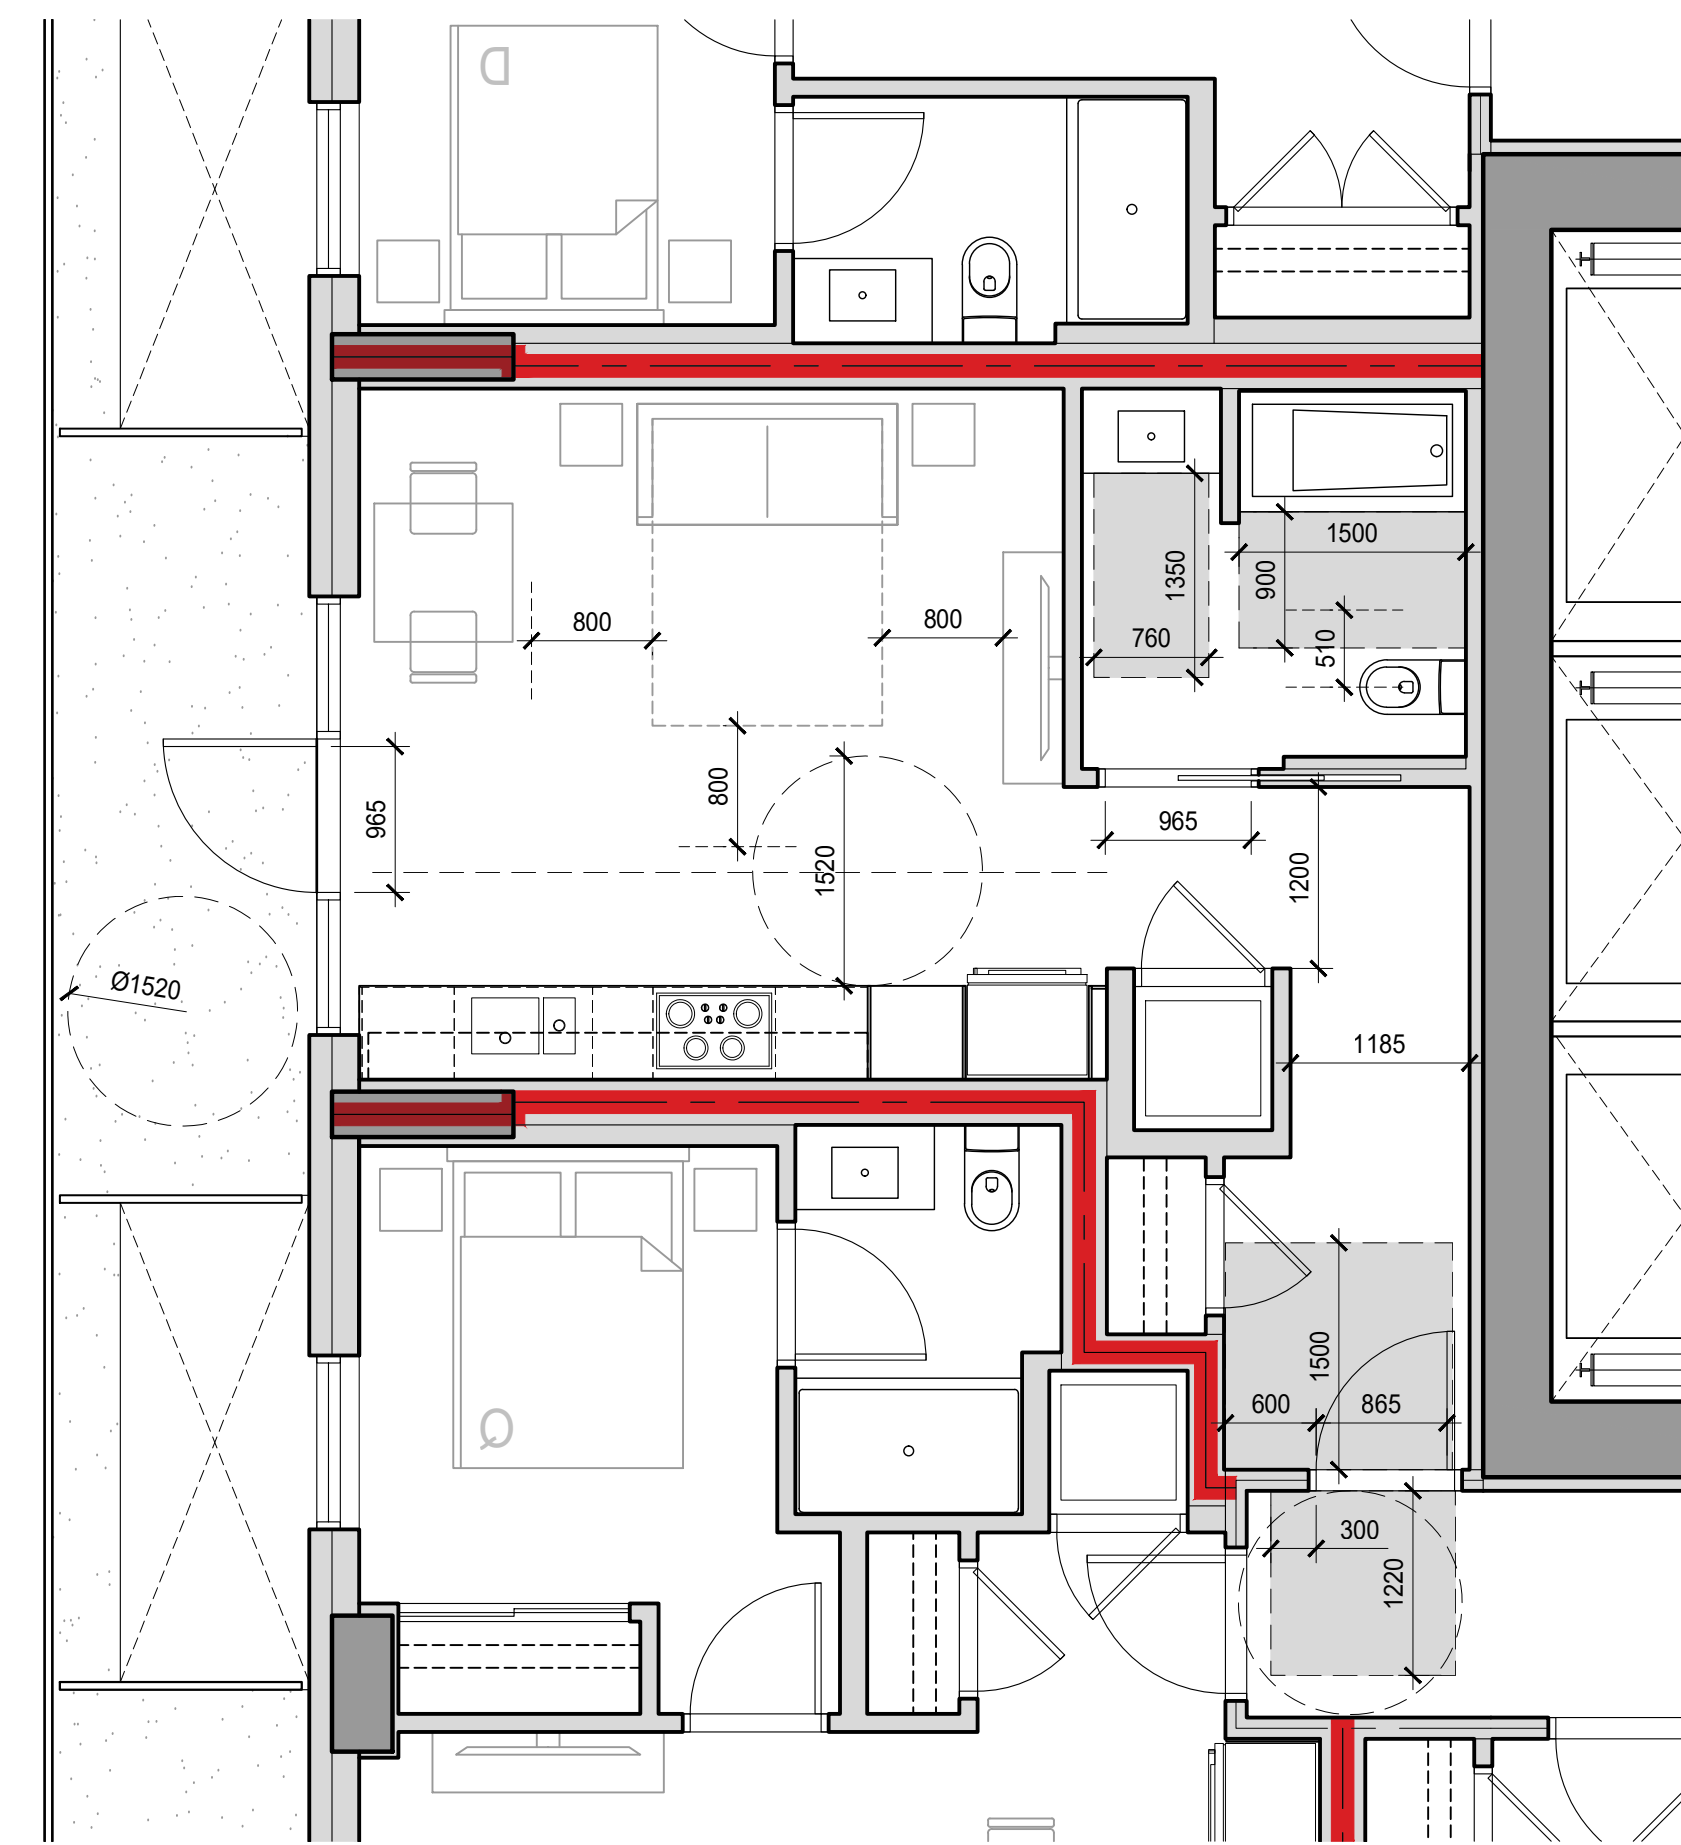

3 BLDG B - ADAPT. UNIT B-S - STUDIO - L2-19  
1:50

KEY PLAN

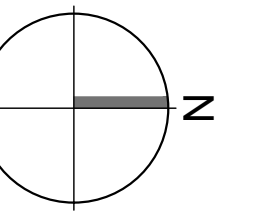

No.	Description	Date	Dr.
-	AMENDED DEVELOPMENT PLAN	JUL 28 2023	
-	AMENDED DEVELOPMENT PLAN	JUL 7 2023	
-	ISSUED FOR SPOD REVIEW	JUN 12 2023	
-	ISSUED FOR SPOD REVIEW	FEB 11 2022	
-	ISSUED FOR SPOD REVIEW	FEB 03 2022	
-	ISSUED FOR SPOD REVIEW	JAN 31 2022	
-	ISSUED FOR SPOD REVIEW	JAN 21 2022	
-	ISSUED FOR SPOD REVIEW	DEC 08 2021	
-	ISSUED FOR SPOD REVIEW	NOV 22 2021	
-	ISSUED FOR SPOD REVIEW	JUN 14 2021	
-	ISSUED FOR SPOD REVIEW	JUN 14 2021	

Revisions: Read Up




**DA**  
DA Architects + Planners  
200 - 1014 Homer Street, Vancouver  
British Columbia, Canada V6B 2W9  
T 604 685 6312  
F 604 685 0988  
www.da-architects.ca

AMENDED DEVELOPMENT PLAN - REZ20-27  
6877, 6891, 6913, 6939, 6945 PALM AVENUE BURNABY, BC

Copyright Reserved. This plan and design are, and at all times remain the exclusive property of DA Architects + Planners, and cannot be used or reproduced without the Architect's written consent.

ENLARGED FLOOR PLANS ADAPTABLE UNITS

Job No.	20-08-000	Sheet No.	A-316
Scale	1:50		
Drawn			
Checked			
Approved			
Date	2021.02.02	Revision	-

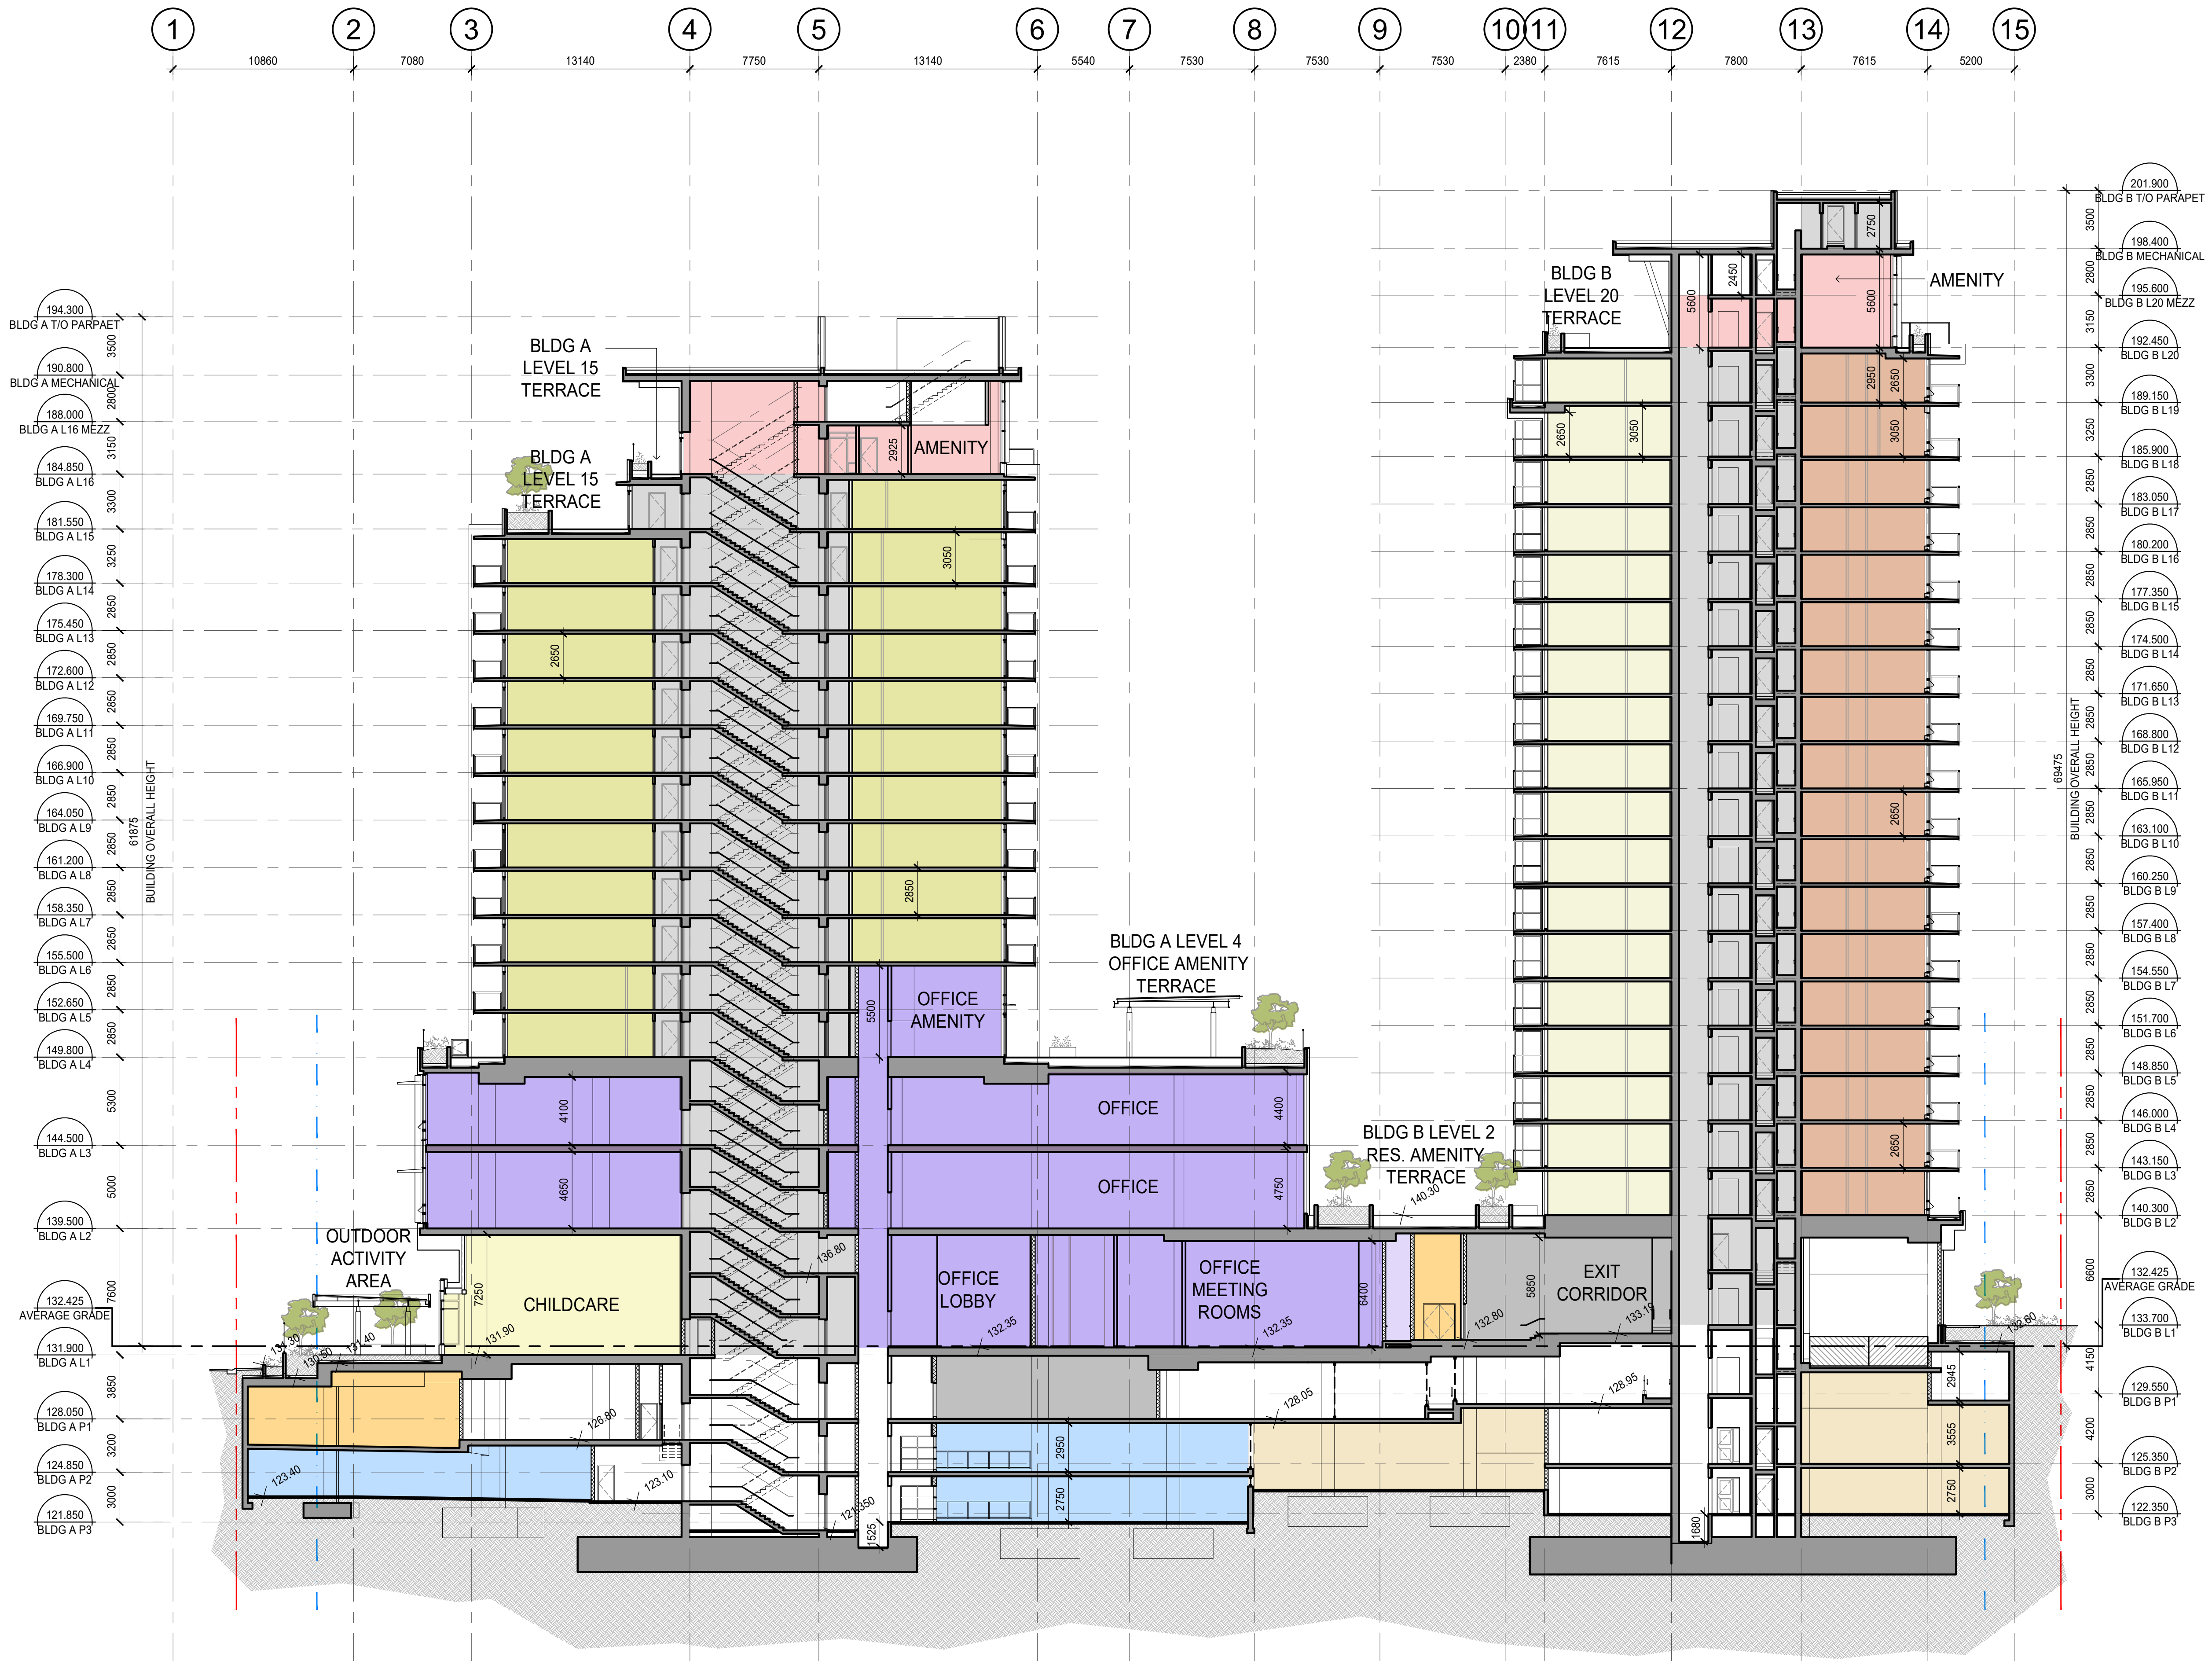

No.	Description	Date	Dr.
-	AMENDED DEVELOPMENT PLAN	JUL 28 2023	
-	AMENDED DEVELOPMENT PLAN	JUL 7 2023	
-	ISSUED FOR SPOD REVIEW	JUN 12 2023	
-	ISSUED FOR SPOD REVIEW	FEB 11 2022	
-	ISSUED FOR SPOD REVIEW	FEB 03 2022	
-	ISSUED FOR SPOD REVIEW	JAN 31 2022	
-	ISSUED FOR SPOD REVIEW	JAN 21 2022	
-	ISSUED FOR SPOD REVIEW	DEC 08 2021	
-	ISSUED FOR SPOD REVIEW	NOV 22 2021	
-	ISSUED FOR SPOD REVIEW	JUN 14 2021	

Revisions: Read Up



**DA**  
 DA Architects + Planners  
 >> 200 - 1014 Homer Street, Vancouver  
 British Columbia, Canada V6B 2W9  
 T 604 685 6312  
 F 604 685 0988  
 www.da-architects.ca

AMENDED DEVELOPMENT PLAN - REZ20-27  
 6877, 6891, 6913, 6939, 6945 PALM AVENUE  
 BURNABY, BC


Copyright Reserved. This plan and design are, and at all times remain the exclusive property of DA Architects + Planners, and cannot be used or reproduced without the Architect's written consent.

Sheet Title  
**BUILDING SECTION A**


Job No.	20-08-000	Sheet No.	
Scale	1:200		
Drawn	AM		
Checked	MC		
Approved			
Date	2021.02.02	Revision	-

A-320

KEY PLAN

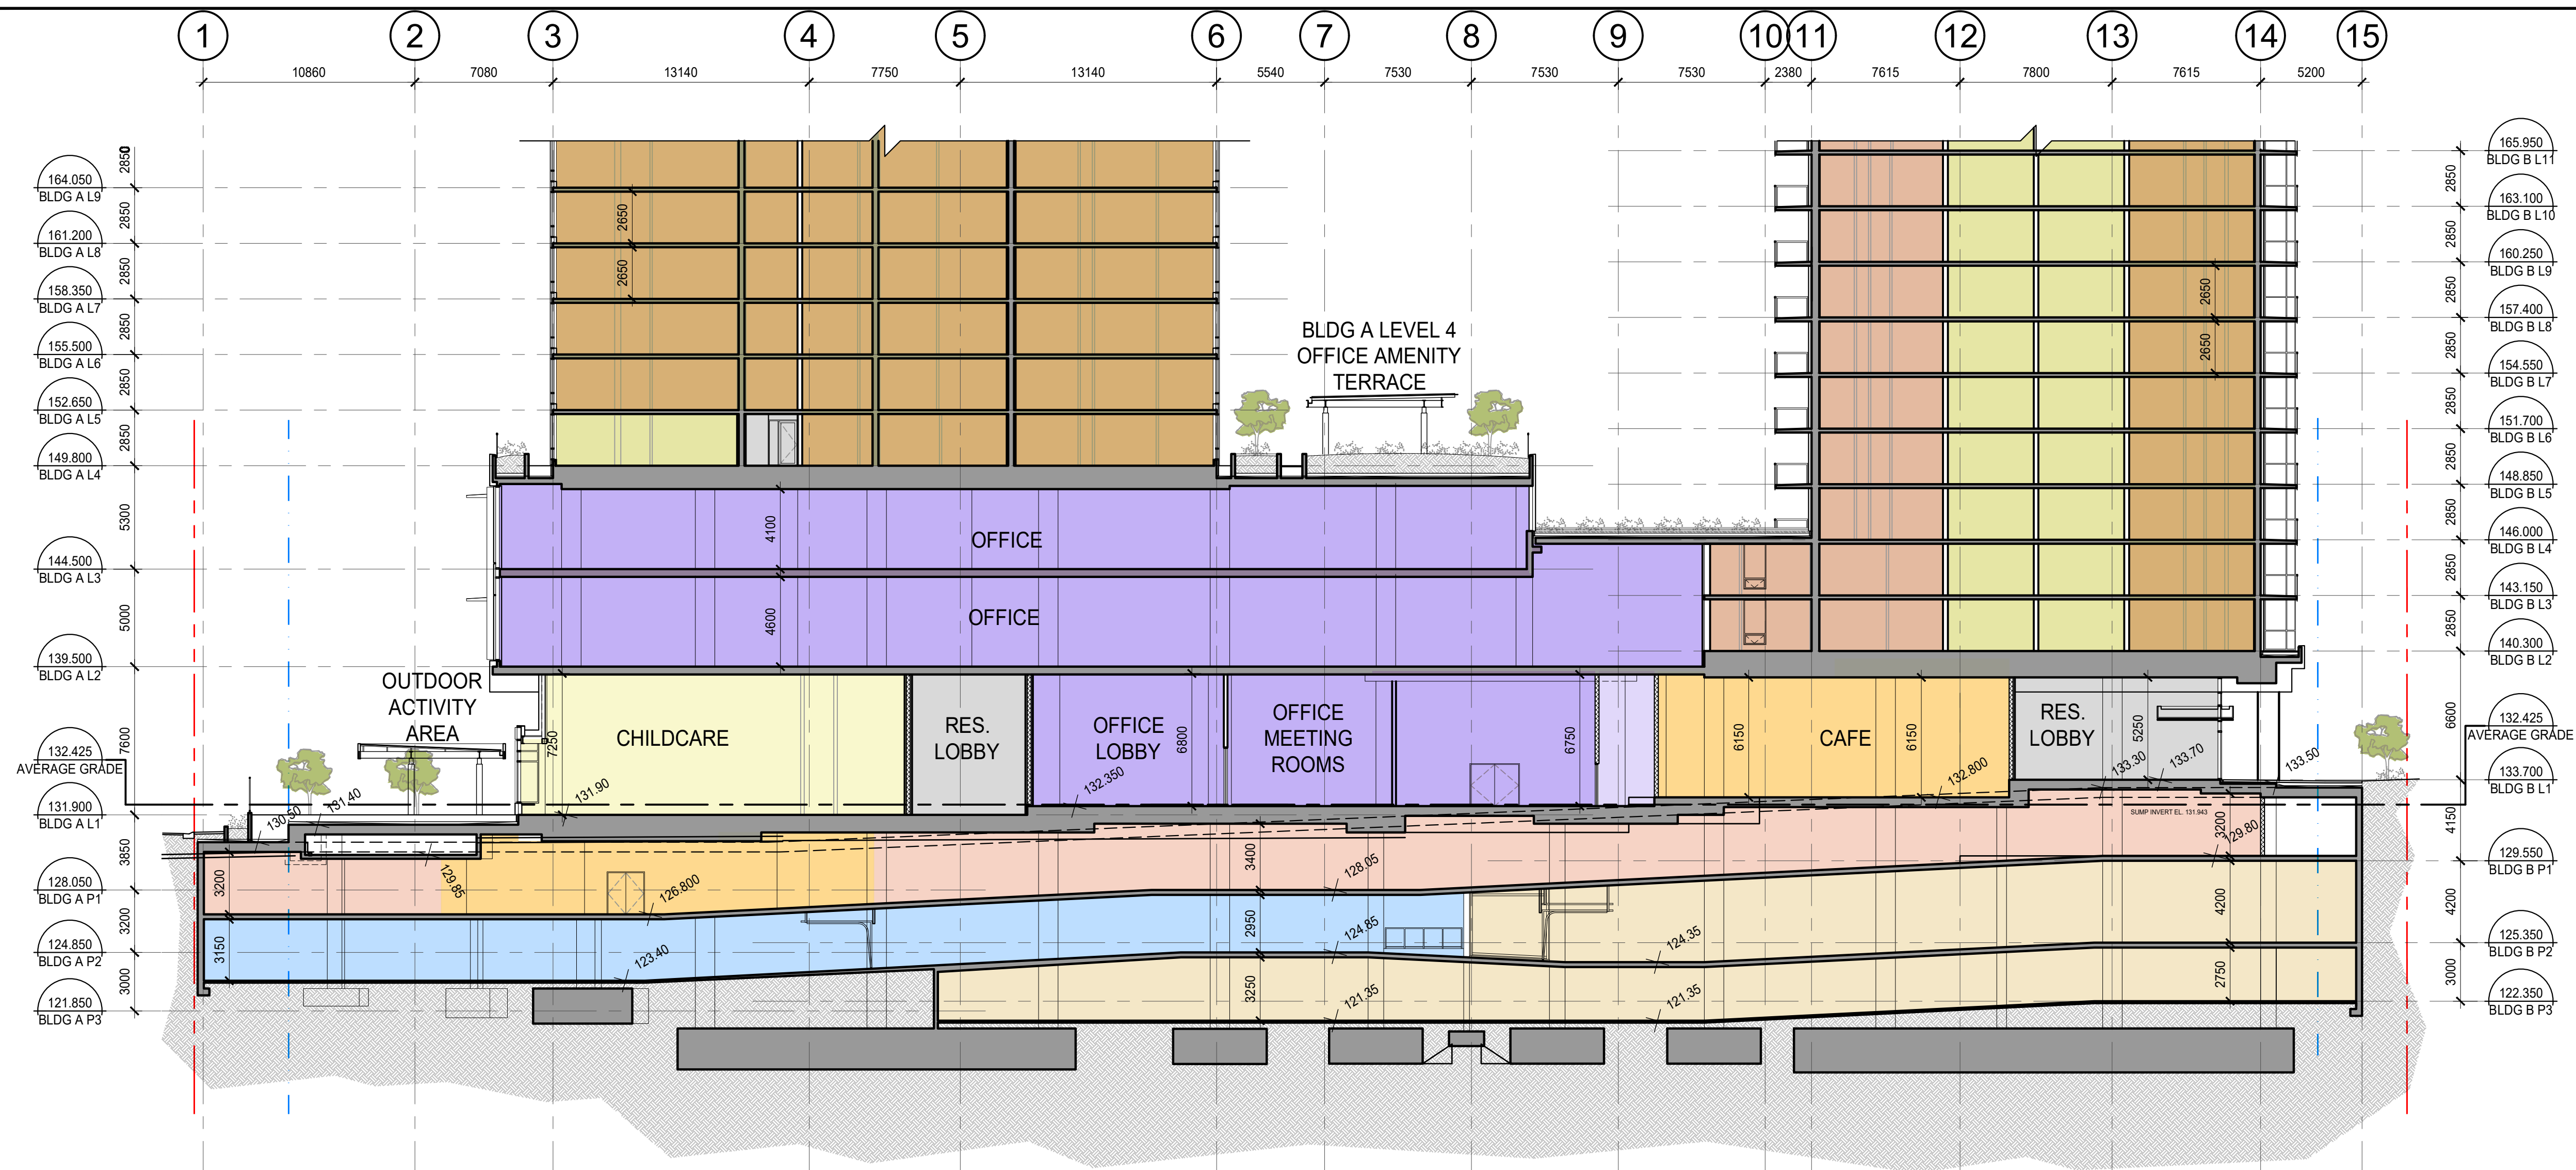

1 SECTION B  
1:200

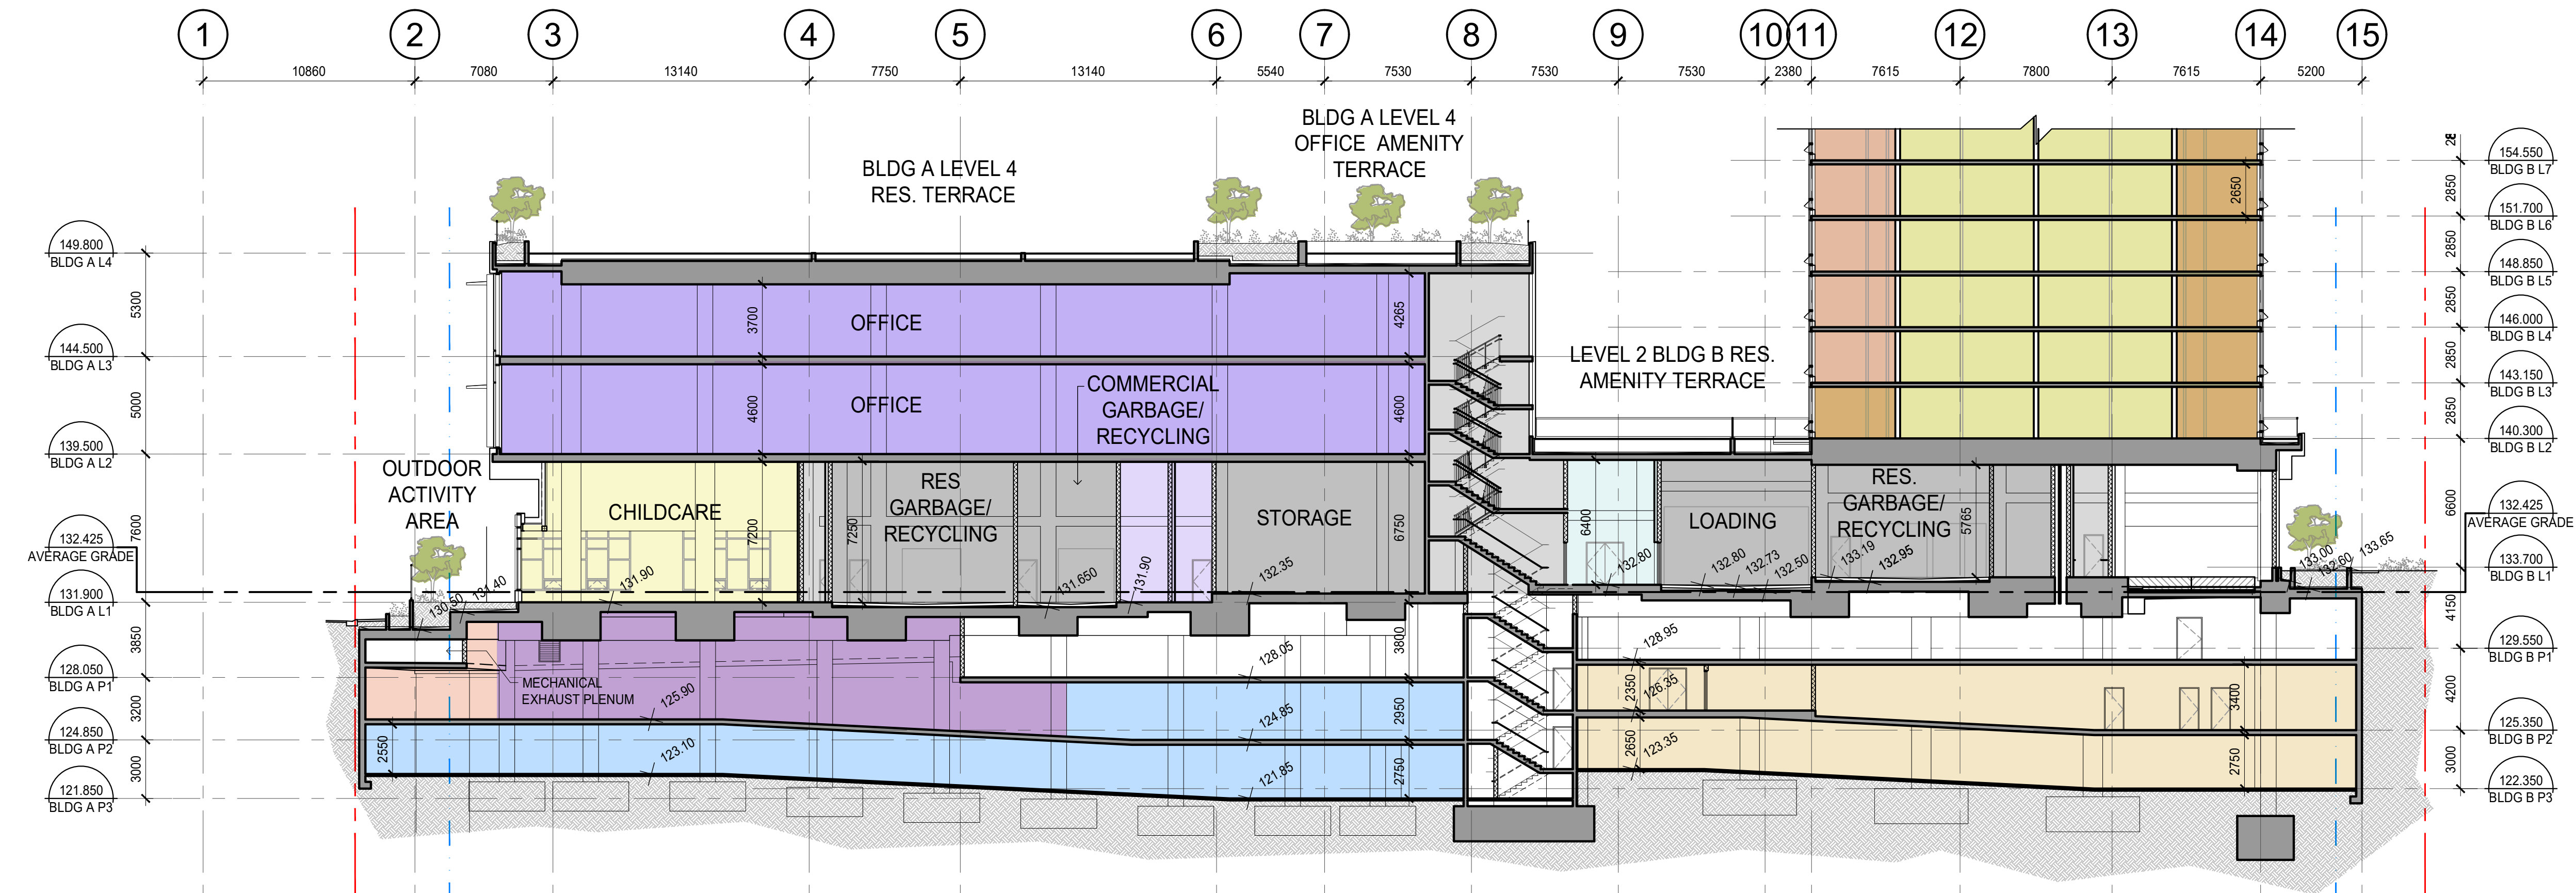

2 SECTION C  
1:200

No.	Description	Date	Dr.
-	AMENDED DEVELOPMENT PLAN	JUL 28 2023	
-	AMENDED DEVELOPMENT PLAN	JUL 7 2023	
-	ISSUED FOR SPOD REVIEW	JUN 12 2023	
-	ISSUED FOR SPOD REVIEW	FEB 11 2022	
-	ISSUED FOR SPOD REVIEW	FEB 03 2022	
-	ISSUED FOR SPOD REVIEW	JAN 31 2022	
-	ISSUED FOR SPOD REVIEW	JAN 21 2022	
-	ISSUED FOR SPOD REVIEW	DEC 08 2021	
-	ISSUED FOR SPOD REVIEW	NOV 22 2021	
-	ISSUED FOR SPOD REVIEW	JUN 14 2021	

Revisions: Read Up



**DA**  
DA Architects + Planners  
200 - 1014 Homer Street, Vancouver  
British Columbia, Canada V6B 2W9  
T 604 685 6312  
F 604 685 0988  
www.da-architects.ca

AMENDED DEVELOPMENT PLAN - REZ20-27  
6877, 6891, 6913, 6939, 6945 PALM AVENUE  
BURNABY, BC

Copyright Reserved. This plan and design are, and at all times remain the exclusive property of DA Architects + Planners, and cannot be used or reproduced without the Architect's written consent.

SHEET TITLE  
BUILDING SECTIONS

Job No.	20-08-000	Sheet No.	A-321
Scale	1:200		
Drawn	AM		
Checked	MC		
Approved			
Date	2021.02.02	Revision	-