

• Refurbish Existing d/f Exposed Neon Sign



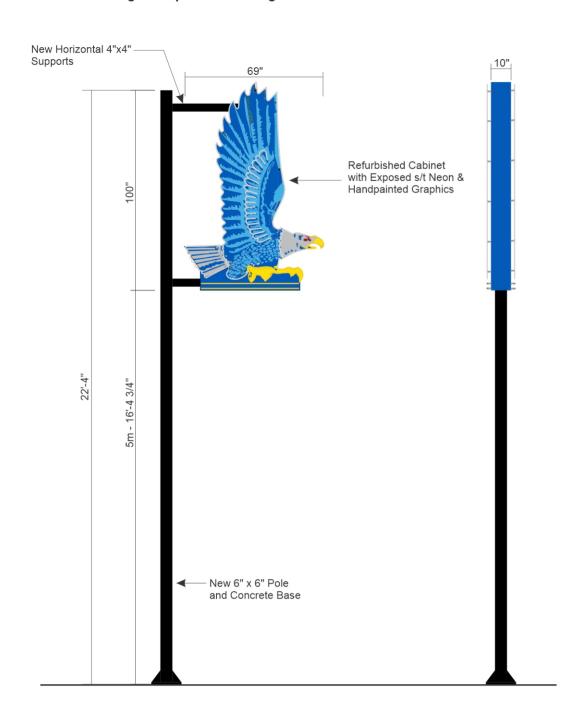

Typical Night View

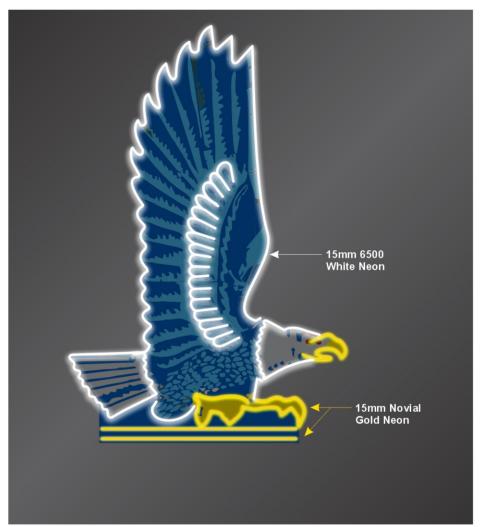

Attachment 2



5085 Regent Street, Burnaby, BC V5C 4H4

Ph: 604 291 6011

CUSTOMER APPROVAL / DATE

LANDLORD APPROVAL / DATE

NOTE:


- The colours used in this presentation may vary slightly from those of the actual finished product.
- Depiction of display on artwork is conceptual and may not necessarily be to scale.
- It is the responsibility of the customer to provide GALAXIE SIGNS Ltd. with production ready artwork files prior to production.

This design is property of GALAXIE SIGNS Ltd. and may not be copied in whole or in part without the written permission of GALAXIE SIGNS Ltd.




Drawn By
sms
PAGE

Base Details

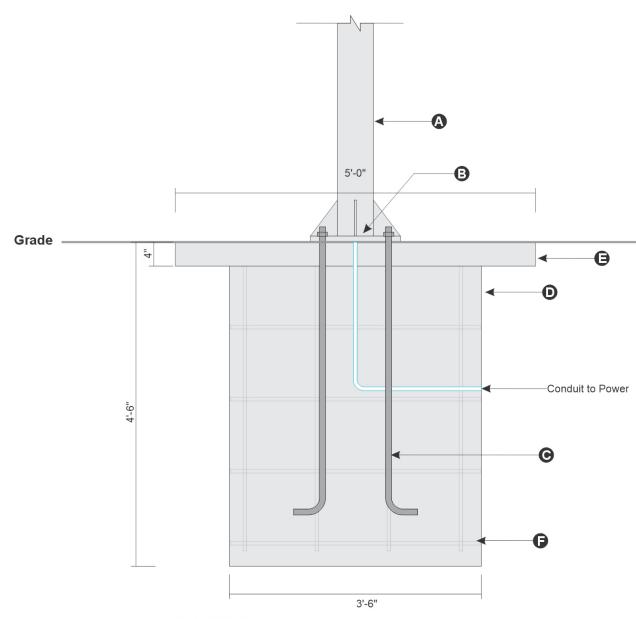

Scale: 3/4" = 1'

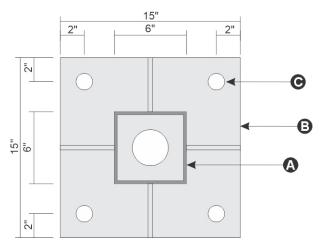

Scale: 1 1/2" = 1'

A Pole: 6" x 6" x 1/4" H.S.S.

3 Base Plate: 15" x 15" x 1" Steel Plate

© Anchor Bolts: 4(x) @ 1 1/4" dia. x 48"

© Concrete Base 3'-6" x 3'-6" x 4'-6" Deep

⊜ Concrete Pad: 5'-0" x 5'-0" x 4" Deep

♠ Rebar: 15m @ 12" c/c



Power Information:

- Draw: 12 Amps @ 120 Volts

 Neon Lighting c/w Dimming Capability



5085 Regent Street, Burnaby, BC V5C 4H4

Ph: 604 291 6011

Client	
	City of Burnaby
Addres	<u>s</u>
	4191 Hastings St. Burnaby BC
Sales	
	Somy Basakha
Date	
	January 4, 2024
Scale	
File Na	ame
City	of Burnaby (Heights-Eagle Neon)-23052-F

CUSTOMER APPROVAL / DATE

LANDLORD APPROVAL / DATE


NOTE:

- The colours used in this presentation may vary slightly from those of the actual finished product.
- Depiction of display on artwork is conceptual and may not necessarily be to scale.
- It is the responsibility of the customer to provide GALAXIE SIGNS Ltd. with production ready artwork files prior to production.

This design is property of GALAXIE SIGNS Ltd. and may not be copied in whole or in part without the written permission of GALAXIE SIGNS Ltd.



Drawn By

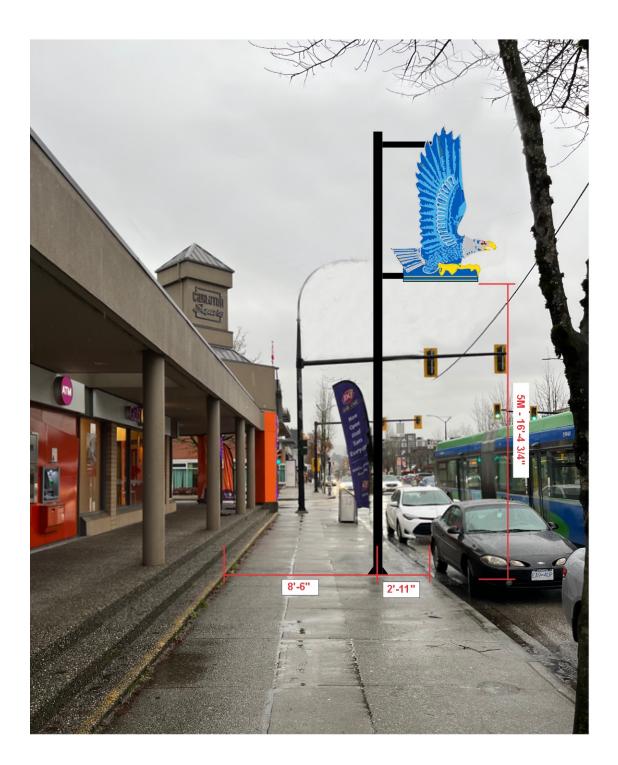





Ph: 604 291 6011

Client

City of Burnaby

Address

4191 Hastings St. Burnaby BC

Sales

Somy Basakha

Dat

January 4, 2024

1/4" = 1 +1"+

File Name

City of Burnaby (Heights-Eagle Neon)-23052-R7

CUSTOMER APPROVAL / DATE

LANDLORD APPROVAL / DATE

NOTE:


- The colours used in this presentation may vary slightly from those of the actual finished product.
- Depiction of display on artwork is conceptual and may not necessarily be to scale.
- It is the responsibility of the customer to provide GALAXIE SIGNS Ltd. with production ready artwork files prior to production.

This design is property of GALAXIE SIGNS Ltd. and may not be copied in whole or in part without the written permission of GALAXIE SIGNS Ltd.



Drawn	Ву
	_
	s

PAGE ,

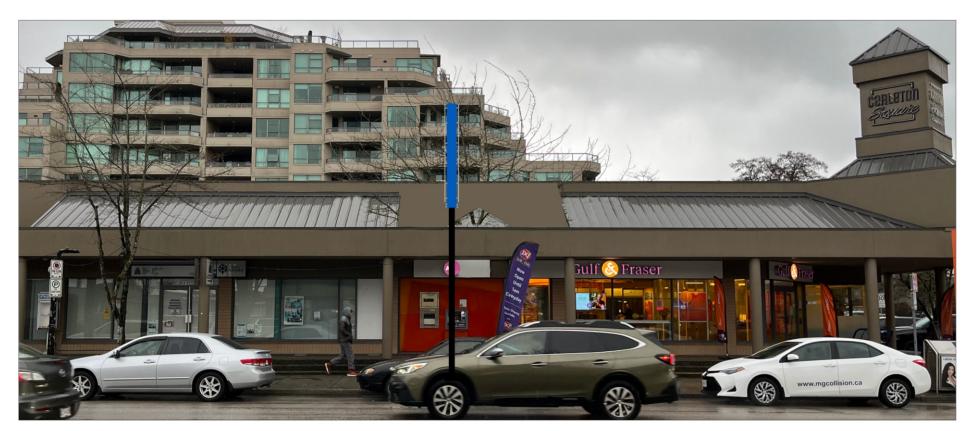

South Elevation





Ph: 604 291 6011

City of Burnaby

Address

4191 Hastings St. Burnaby BC

Somy Basakha

January 4, 2024

1/4" = 1 +1'+

File Name

City of Burnaby (Heights-Eagle Neon)-23052-R7

CUSTOMER APPROVAL / DATE

LANDLORD APPROVAL / DATE

NOTE:

- The colours used in this presentation may vary slightly from those of the actual finished product.
- Depiction of display on artwork is conceptual and may not necessarily be to scale.
- It is the responsibility of the customer to provide GALAXIE SIGNS Ltd. with production ready artwork files prior to production.

This design is property of GALAXIE SIGNS Ltd. and may not be copied in whole or in part without the written permission of GALAXIE SIGNS Ltd.



Drawn By

sms PAGE





Ph: 604 291 6011

City of Burnaby

Address
4191 Hastings St. Burnaby BC

Sales
Somy Basakha

Date
January 4, 2024

Scale
1/16" = 1'

City of Burnaby (Heights-Eagle Neon)-23052-R7

CUSTOMER APPROVAL / DATE

LANDLORD APPROVAL / DATE

NOTE:

- The colours used in this presentation may vary slightly from those of the actual finished product.
- Depiction of display on artwork is conceptual and may not necessarily be to scale.
- It is the responsibility of the customer to provide GALAXIE SIGNS Ltd. with production ready artwork files prior to production.

This design is property of GALAXIE SIGNS Ltd. and may not be copied in whole or in part without the written permission of GALAXIE SIGNS Ltd.



sms
PAGE 5





Ph: 604 291 6011

City of Burnaby

Address

4191 Hastings St. Burnaby BC

Somy Basakha

January 4, 2024

1/32" = 1'

File Name

City of Burnaby (Heights-Eagle Neon)-23052-R7

CUSTOMER APPROVAL / DATE

LANDLORD APPROVAL / DATE

NOTE:

- The colours used in this presentation may vary slightly from those of the actual finished product.
- Depiction of display on artwork is conceptual and may not necessarily be to scale.
- It is the responsibility of the customer to provide GALAXIE SIGNS Ltd. with production ready artwork files prior to production.

This design is property of GALAXIE SIGNS Ltd. and may not be copied in whole or in part without the written permission of GALAXIE SIGNS Ltd.



Drawn	Ву
	SI