


TOWER LEVEL CHANGES	
PPA SET	PPA 2024-05-15
P4	REMOVED
P3	P3
P2	P2
P1	P1
P0	REMOVED
L1	L1
L2	L2
L3	L3
L4	L4
L5 - L41	L5 - L41
MECH.	MECH.
ROOF	ROOF

NOTE: ALL MEZZANINE LEVELS HAVE BEEN RENAMED PER BUILDING CODE REQUIREMENT

EXCLUDED AREA

ADAPTABLE UNITS

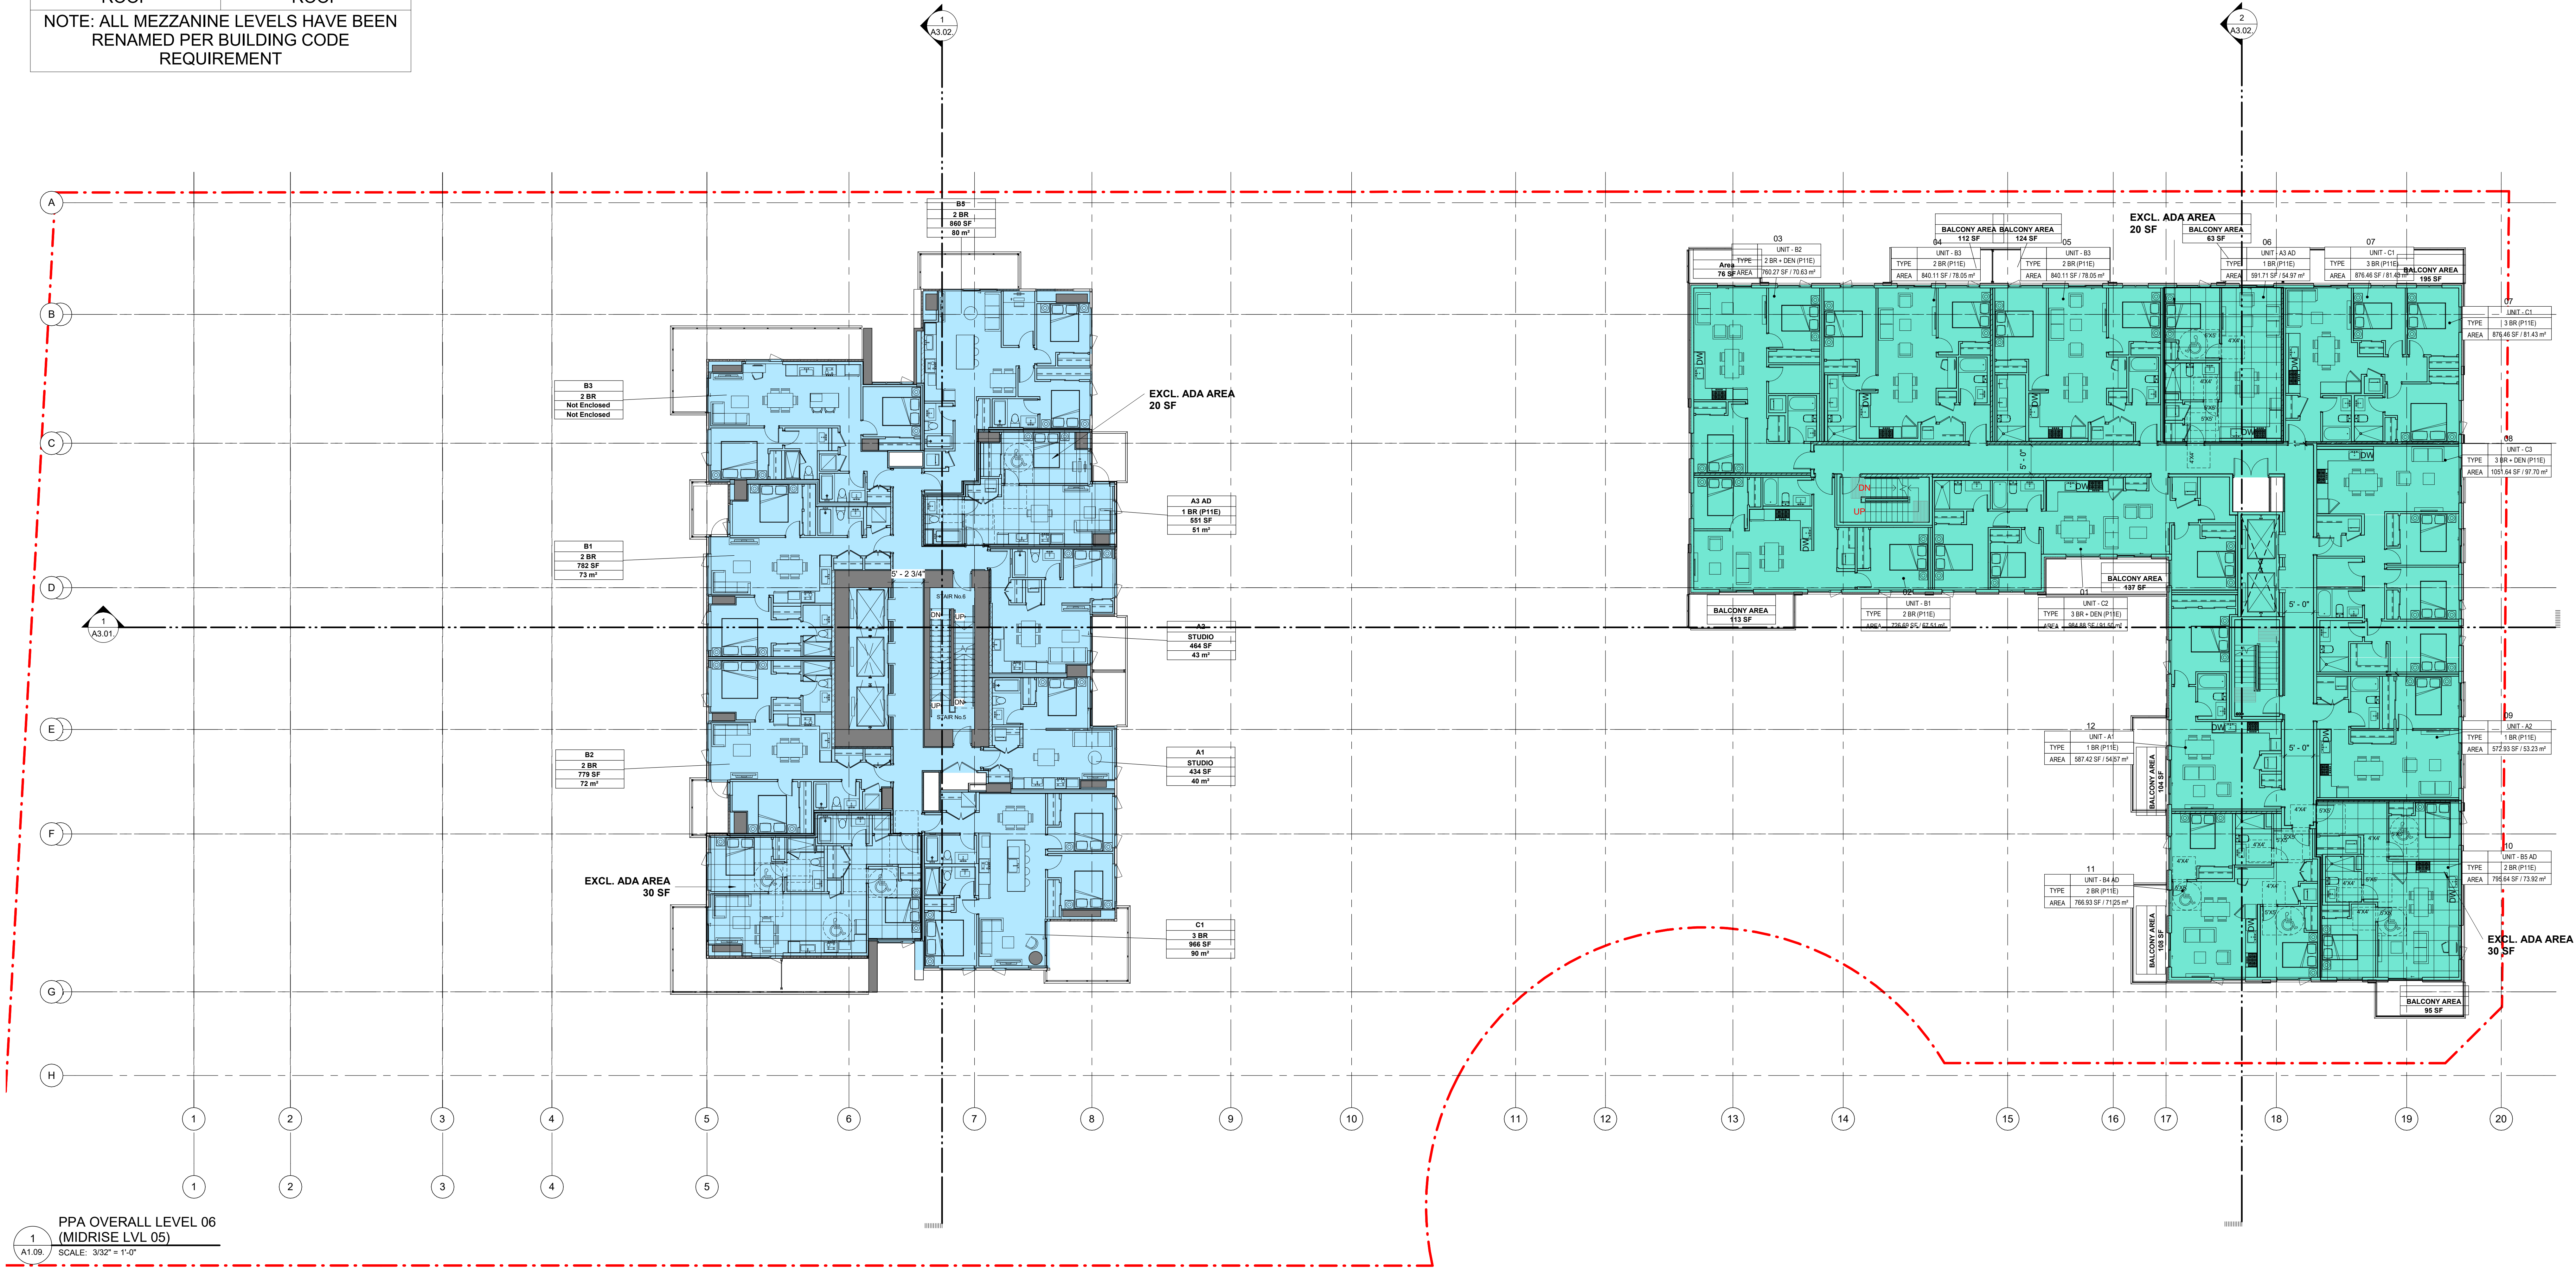

SOUTHERN BUILDING - L6		
SQ FT	SQ M	SOUTHERN BUILDING

LEVEL 06		
7,490.60 ft²	695.90 m²	MARKET RES.
56.53 ft²	5.25 m²	SERVICE AREA
7,547.13 ft²	701.15 m²	

NORTHERN BUILDING - L6		
SQ FT	SQ M	NORTHERN BUILDING

LEVEL 06		
10,595.87 ft²	984.39 m²	RENTAL RES.
52.49 ft²	4.88 m²	SERVICE AREA
10,648.36 ft²	989.27 m²	

CLIENT

OpenForm
PROPERTIES

Suite 1000 - 850 West Hastings Street
Vancouver, BC V6C 1E1

COPYRIGHT
This drawing has been prepared solely for the intended use, thus any reproduction or distribution for any purpose other than authorized by Arcadis is forbidden. Written dimensions shall have precedence over scaled dimensions. Contractors shall verify and be responsible for all dimensions and conditions on the job, and Arcadis shall be informed of any variations from the dimensions and conditions shown on the drawing. Shop drawings shall be submitted to Arcadis for general conformance before proceeding with fabrication.

Arcadis Architects (Canada) Inc.
formerly B3 Group Architects (Canada) Inc.

ISSUES

No.	DESCRIPTION	DATE
1	ISSUED FOR PPA	2022-09-23
2	90% BP DRAWINGS	2022-11-07
3	90% BP DRAWINGS	2023-03-23
4	BP	2023-08-11
5	RE-ISSUED FOR PPA	2023-09-20
6	RE-ISSUED FOR PPA	2024-07-19

CONSULTANTS

SEAL

PRIME CONSULTANT

ARCADIS

1285 West Pender Street - Suite 100
Vancouver BC V6E 4B1 Canada
tel: 604-683-5757
www.arcadis.com

PROJECT

TROFEO (Formerly KHR)
6978 & 6988 Kingsway,
7211 & 7283 Greenford Avenue
Burnaby, BC

PROJECT NO:
118120

DRAWN BY:
Author

CHECKED BY:
Checker

PROJECT MGR:
Designer

APPROVED BY:
Approver

SHEET TITLE
OVERALL PLAN - LEVEL 06


SHEET NUMBER
A1.09.

ISSUE
6

EXCLUDED AREA

ADAPTABLE UNITS


NOTE: ALL MEZZANINE LEVELS HAVE BEEN
RENAMED PER BUILDING CODE
REQUIREMENT

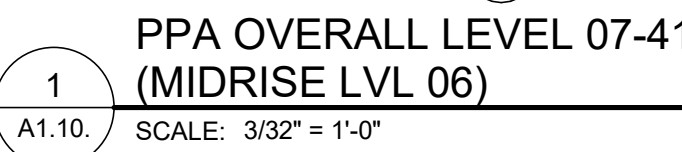

LEVEL 07		
7,490.60 ft ²	695.90 m ²	MARKET RES.
56.53 ft ²	5.25 m ²	SERVICE AREA
7,547.13 ft ²	701.15 m ²	

LEVEL 07		
10,595.87 ft²	984.39 m²	RENTAL RES.
52.49 ft²	4.88 m²	SERVICE AREA
10,648.36 ft²	989.27 m²	

TOWER LEVEL CHANGES	
PPA SET	PPA 2024-05-15
P4	REMOVED
P3	P3
P2	P2
P1	P1
P0	REMOVED
L1	L1
L2	L2
L3	L3
L4	L4
L5 - L41	L5 - L41
MECH.	MECH.
ROOF	ROOF
NOTE: ALL MEZZANINE LEVELS HAVE BEEN RENAMED PER BUILDING CODE REQUIREMENT	

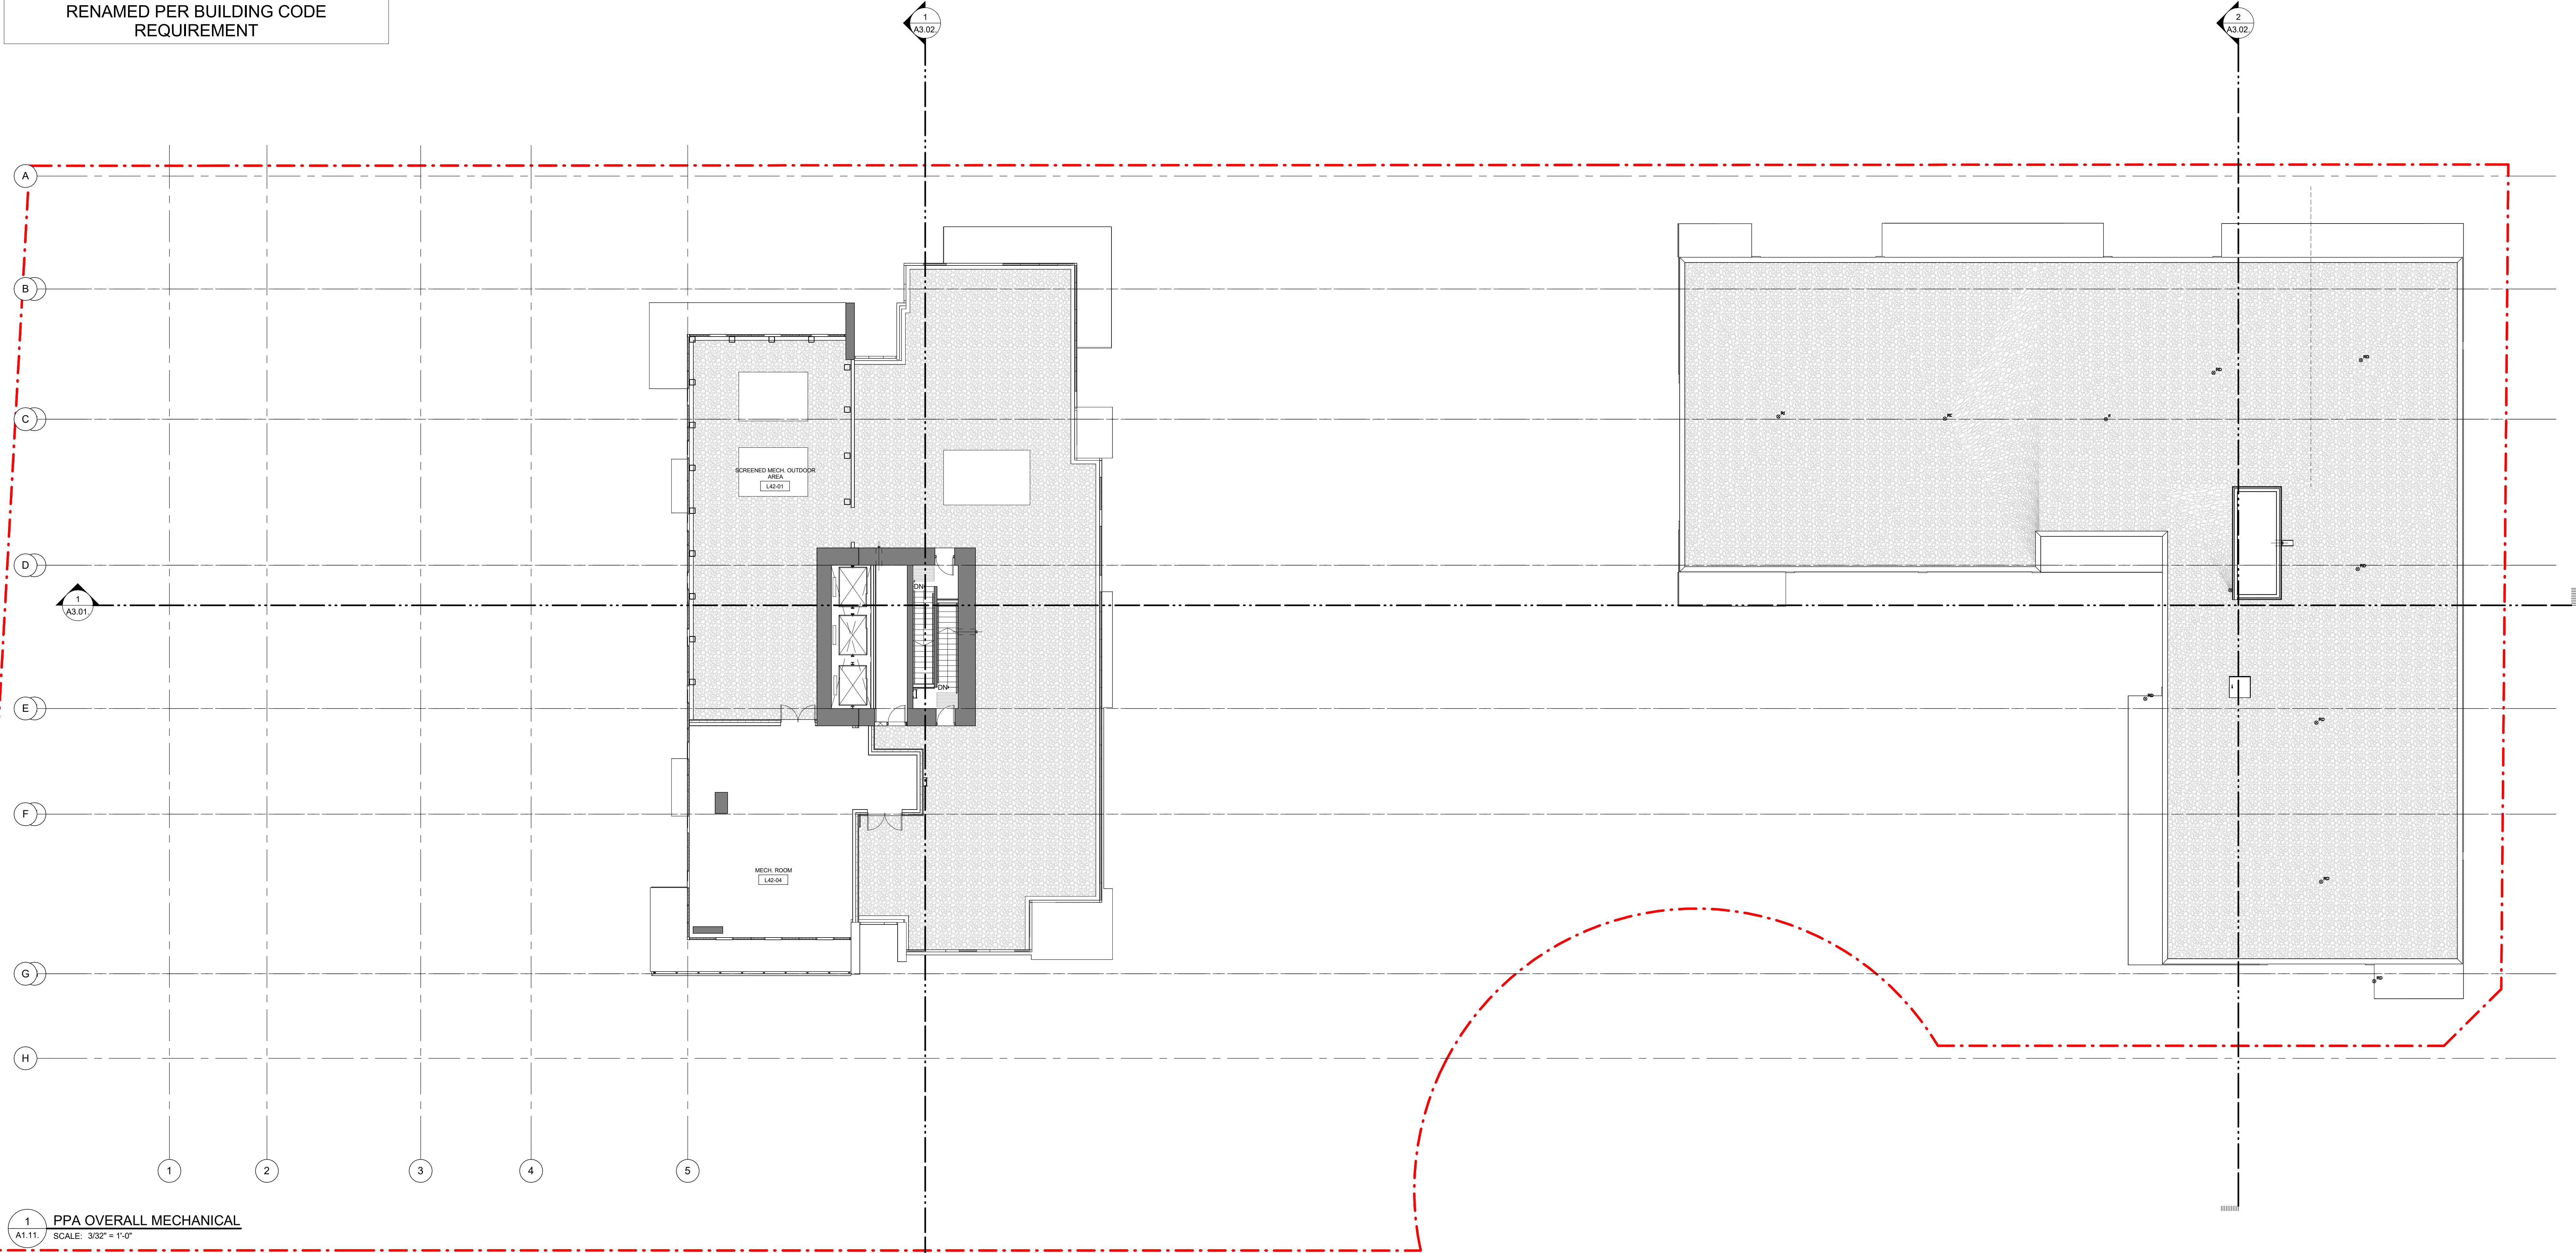

SOUTHERN BUILDING - MECH. LEVEL		
SQ FT	SQ M	SOUTHERN BUILDING

MECHANICAL		
3,671.30 ft²	341.07 m²	SERVICE AREA
3,671.30 ft²	341.07 m²	

NORTHERN BUILDING - MECH. LEVEL		
SQ FT	SQ M	NORTHERN BUILDING

LEVEL 08		
119.46 ft²	11.10 m²	SERVICE AREA
119.46 ft²	11.10 m²	

CLIENT

OpenForm

PROPERTIES

Suite 1000 - 850 West Hastings Street
Vancouver, BC V6C 1E1

COPYRIGHT

This drawing has been prepared solely for the intended use, thus any reproduction or distribution for any purpose other than authorized by Arcadis is forbidden. Written dimensions shall have precedence over scaled dimensions. Contractors shall verify and be responsible for all dimensions and conditions on the job, and Arcadis shall be informed of any variations from the dimensions and conditions shown on the drawing. Shop drawings shall be submitted to Arcadis for general conformance before proceeding with fabrication.

Arcadis Architects (Canada) Inc.
formerly B|G Group Architects (Canada) Inc.

ISSUES

No.	DESCRIPTION	DATE
1	ISSUED FOR PPA	2022-09-23
2	60% BP DRAWINGS	2022-11-07
3	90% BP DRAWINGS	2023-03-23
4	BP	2023-08-11
5	RE-ISSUED FOR PPA	2023-09-20
6	RE-ISSUED FOR PPA	2024-07-19

CONSULTANTS

SEAL

PRIME CONSULTANT

ARCADIS

1285 West Pender Street - Suite 100
Vancouver BC V6E 4B1 Canada
tel: 604-683-9727
www.arcadis.com

PROJECT

TROFEO (Formerly KHR)
6978 & 6988 Kingsway,
7211 & 7283 Greenford Avenue
Burnaby, BC

PROJECT NO:
118120

DRAWN BY:
ES

PROJECT MGR:
CP

CHECKED BY:
LY

APPROVED BY:
CP

SHEET TITLE

OVERALL PLAN - LEVEL MECH.

SHEET NUMBER


ISSUE

A1.11.

6

2024-07-19 12:16:56 PM

1/1

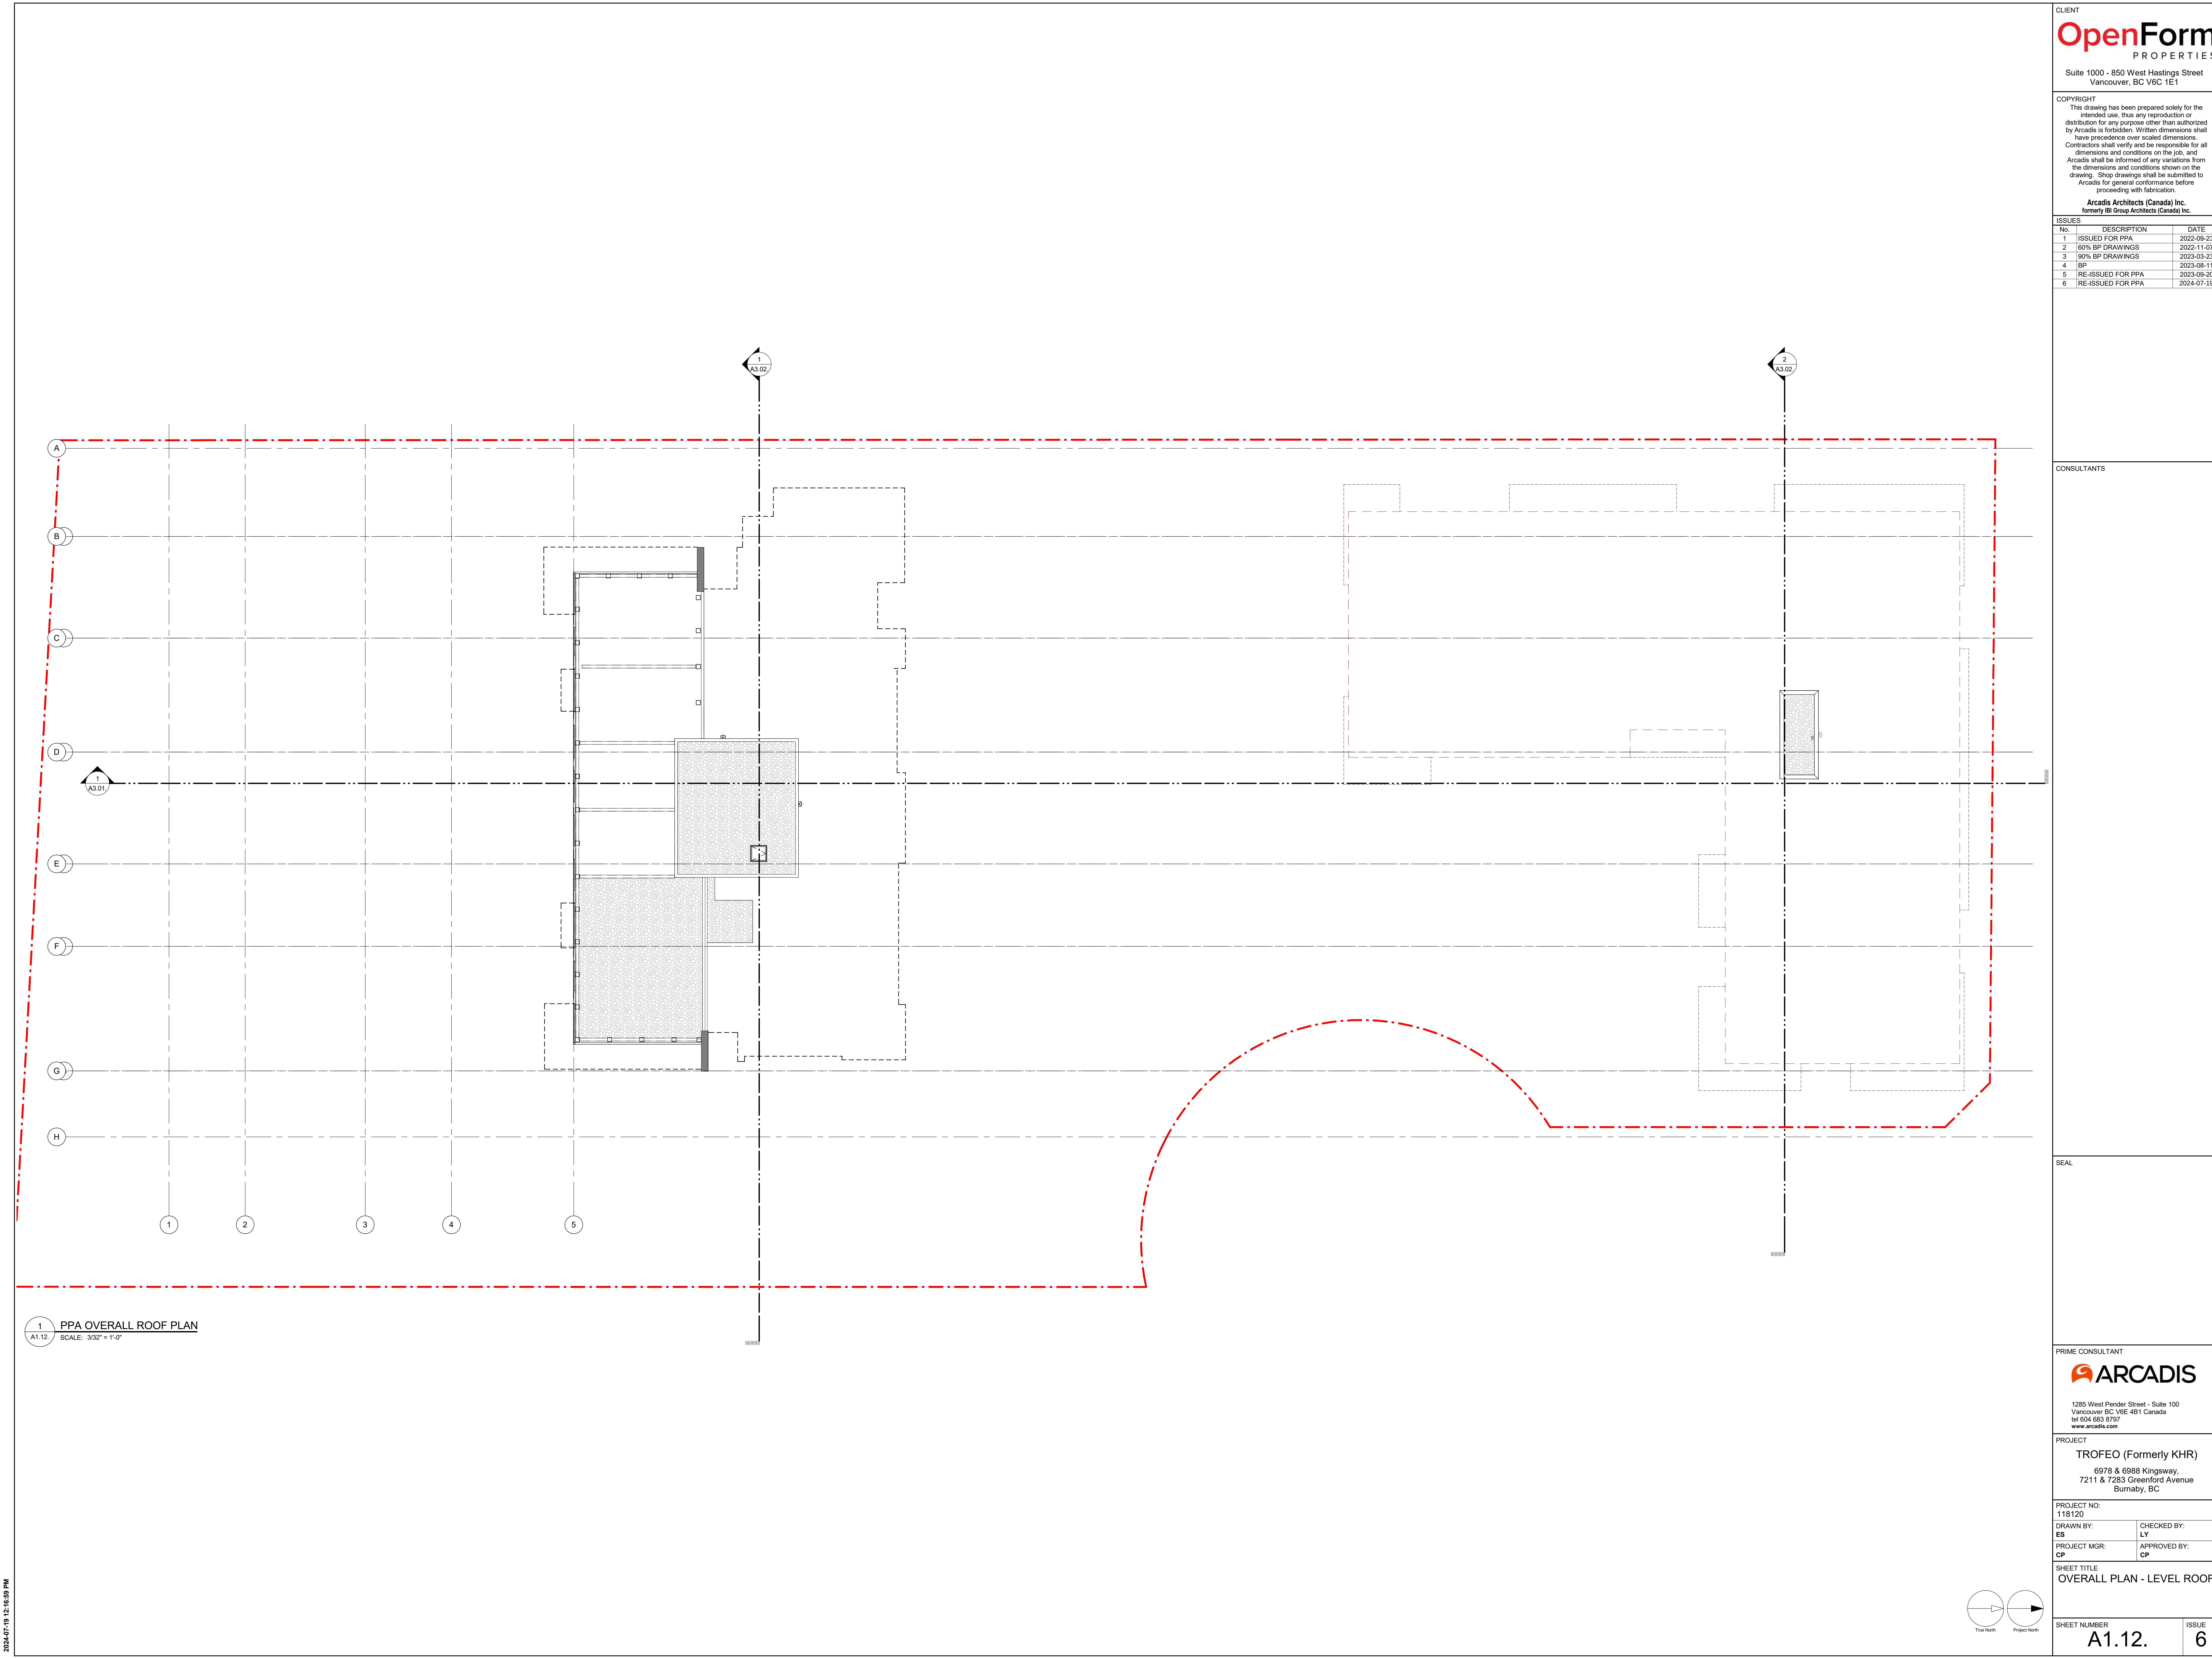

CLIENT

OpenForm

PROPERTIES

Suite 1000 - 850 West Hastings Street
Vancouver, BC V6C 1E1

COPYRIGHT

This drawing has been prepared solely for the intended use, thus any reproduction or distribution for any purpose other than authorized by Arcadis is forbidden. Written dimensions shall have precedence over scaled dimensions. Contractors shall verify and be responsible for all dimensions and conditions on the job, and Arcadis shall be informed of any variations from the dimensions and conditions shown on the drawing. Shop drawings shall be submitted to Arcadis for general conformance before proceeding with fabrication.

Arcadis Architects (Canada) Inc.
formerly B| Group Architects (Canada) Inc.

ISSUES

No.	DESCRIPTION	DATE
1	ISSUED FOR PPA	2022-09-23
2	60% BP DRAWINGS	2022-11-07
3	90% BP DRAWINGS	2023-03-23
4	BP	2023-08-11
5	RE-ISSUED FOR PPA	2023-09-20
6	RE-ISSUED FOR PPA	2024-07-19

CONSULTANTS

SEAL

PRIME CONSULTANT

ARCADIS

1285 West Pender Street - Suite 100
Vancouver BC V6E 4B1 Canada
tel 604 683 5757
www.arcadis.com

PROJECT

TROFEO (Formerly KHR)
6978 & 6988 Kingsway,
7211 & 7283 Greenford Avenue
Burnaby, BC

PROJECT NO:
118120

DRAWN BY:
ES

CHECKED BY:
LY

PROJECT MGR:
CP

APPROVED BY:
CP

SHEET TITLE


OVERALL PLAN - LEVEL ROOF

SHEET NUMBER

ISSUE

A1.12.

6

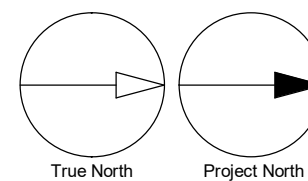


2024-07-19 12:17:06 PM

1 PPA ENLARGED TOWER LEVEL 03
A1.15 SCALE: 1/8" = 1'-0"



TOWER LEVEL CHANGES	
PPA SET	PPA 2024-05-15
P4	REMOVED
P3	P3
P2	P2
P1	P1
P0	REMOVED
L1	L1
L2	L2
L3	L3
L4	L4
L5 - L41	L5 - L41
MECH.	MECH.
ROOF	ROOF
NOTE: ALL MEZZANINE LEVELS HAVE BEEN RENAMED PER BUILDING CODE REQUIREMENT	

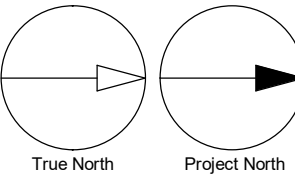

EXCLUDED AREA
ADAPTABLE UNITS

CLIENT

OpenForm

PROPERTIES

Suite 1000 - 850 West Hastings Street
Vancouver, BC V6C 1E1

COPYRIGHT

This drawing has been prepared solely for the intended use, thus any reproduction or distribution for any purpose other than authorized by Arcadis is forbidden. Written dimensions shall have precedence over scaled dimensions. Contractors shall verify and be responsible for all dimensions and conditions on the job, and Arcadis shall be informed of any variations from the dimensions and conditions shown on the drawing. Shop drawings shall be submitted to Arcadis for general conformance before proceeding with fabrication.

Arcadis Architects (Canada) Inc.
formerly B3 Group Architects (Canada) Inc.

ISSUES

No.	DESCRIPTION	DATE
1	ISSUED FOR PPA	2022-09-23
2	90% BP DRAWINGS	2022-11-07
3	90% BP DRAWINGS	2023-03-23
4	BP	2023-08-11
5	RE-ISSUED FOR PPA	2023-09-20
6	RE-ISSUED FOR PPA	2024-07-19

CONSULTANTS

SEAL

PRIME CONSULTANT

ARCADIS

1285 West Pender Street - Suite 100
Vancouver BC V6E 4B1 Canada
tel: 604-683-9727
www.arcadis.com

PROJECT

TROFEO (Formerly KHR)
6978 & 6988 Kingsway,
7211 & 7283 Greenford Avenue
Burnaby, BC

PROJECT NO:
118120

DRAWN BY:
ES

CHECKED BY:

PROJECT MGR:
CP

APPROVED BY:

SHEET TITLE

ENLARGED FLOOR PLAN -
LEVEL 3 TOWER

SHEET NUMBER

ISSUE

A1.15.

6

1/1

1/1

CONSULTANTS

SEAL

PRIME CONSULTANT

ARCADIS

1285 West Pender Street - Suite 100
Vancouver BC V6E 4B1 Canada
tel: 604-683-5757
www.arcadis.com

PROJECT

TROFEO (Formerly KHR)
6978 & 6988 Kingsway,
7211 & 7283 Greenford Avenue
Burnaby, BC

PROJECT NO:

118120

DRAWN BY:

LY

PROJECT MGR:

CP

CHECKED BY:

LY

APPROVED BY:

CP

SHEET TITLE

ENLARGED FLOOR PLAN -
LEVEL 4 TOWER


SHEET NUMBER

A1.16.


ISSUE

6

EXCLUDED AREA

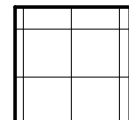


ADAPTABLE UNITS

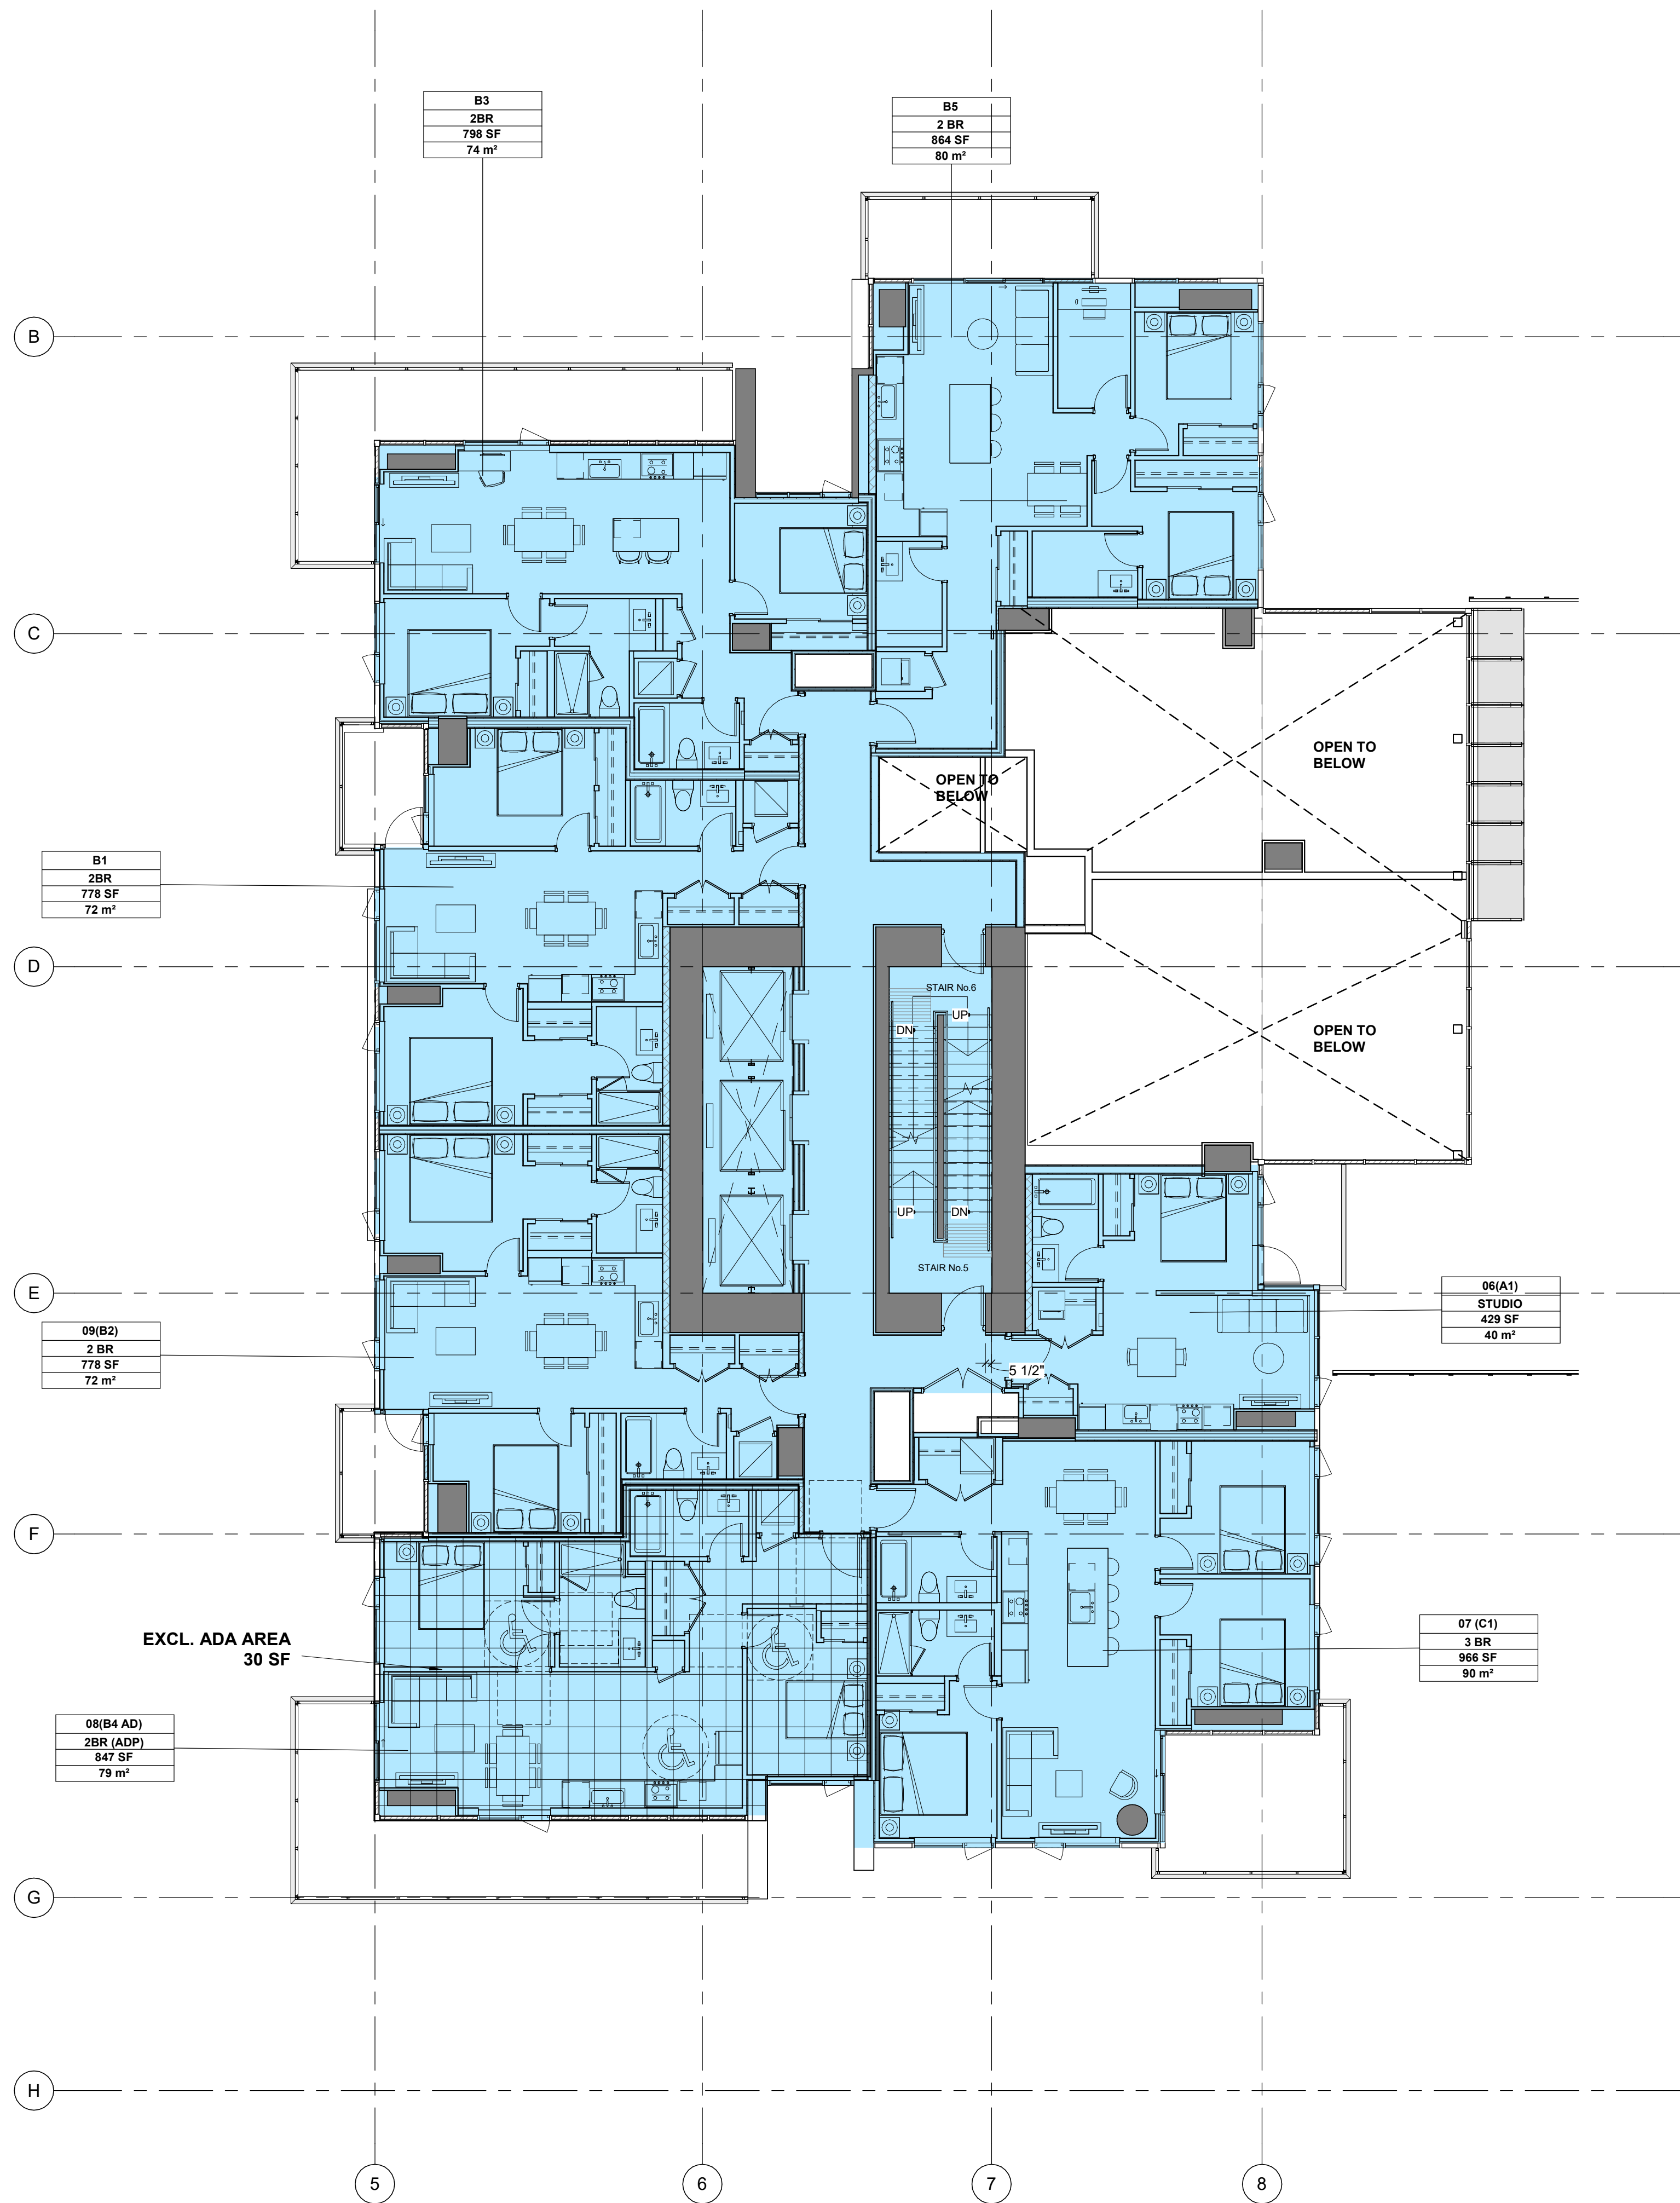

1 PPA ENLARGED TOWER LEVEL 04
A1.16 SCALE: 1/8" = 1'-0"

TOWER LEVEL CHANGES	
PPA SET	PPA 2024-05-15
P4	REMOVED
P3	P3
P2	P2
P1	P1
P0	REMOVED
L1	L1
L2	L2
L3	L3
L4	L4
L5 - L41	L5 - L41
MECH.	MECH.
ROOF	ROOF
NOTE: ALL MEZZANINE LEVELS HAVE BEEN RENAMED PER BUILDING CODE REQUIREMENT	

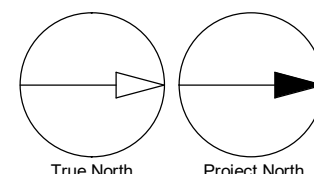



EXCLUDED AREA
ADAPTABLE UNITS

CLIENT
OpenForm
PROPERTIES
Suite 1000 - 850 West Hastings Street
Vancouver, BC V6C 1E1

COPYRIGHT
This drawing has been prepared solely for the intended use, thus any reproduction or distribution for any purpose other than authorized by Arcadis is forbidden. Written dimensions shall have precedence over scaled dimensions. Contractors shall verify and be responsible for all dimensions and conditions on the job, and Arcadis shall be informed of any variations from the dimensions and conditions shown on the drawing. Shop drawings shall be submitted to Arcadis for general conformance before proceeding with fabrication.

ISSUES		
No.	DESCRIPTION	DATE
1	ISSUED FOR PPA	2022-09-23
2	60% BP DRAWINGS	2022-11-07
3	90% BP DRAWINGS	2023-03-23
4	BP	2023-08-11
5	RE-ISSUED FOR PPA	2023-09-20
6	RE-ISSUED FOR PPA	2024-07-19

CONSULTANTS

SEAL

PRIME CONSULTANT

ARCADIS
1285 West Pender Street - Suite 100
Vancouver BC V6E 4B1 Canada
tel: 604-683-5757
www.arcadis.com

PROJECT

TROFEO (Formerly KHR)
6978 & 6988 Kingsway,
7211 & 7283 Greenford Avenue
Burnaby, BC

PROJECT NO:

118120

DRAWN BY:

ES

PROJECT MGR:

Designer

CHECKED BY:

Checker

APPROVED BY:

Approver

SHEET TITLE

ENLARGED FLOOR PLAN -

LEVEL 2-4 RENTAL

SHEET NUMBER

A1.18.


ISSUE

6



1 PPA ENLARGED RENTAL LEVEL 2-4
A1.18. SCALE: 1/8" = 1'-0"

TOWER LEVEL CHANGES	
PPA SET	PPA 2024-05-15
P4	REMOVED
P3	P3
P2	P2
P1	P1
P0	REMOVED
L1	L1
L2	L2
L3	L3
L4	L4
L5 - L41	L5 - L41
MECH.	MECH.
ROOF	ROOF
NOTE: ALL MEZZANINE LEVELS HAVE BEEN RENAMED PER BUILDING CODE REQUIREMENT	

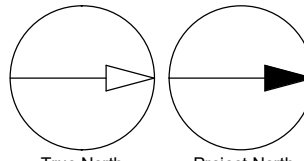

EXCLUDED AREA
ADAPTABLE UNITS

COPYRIGHT
This drawing has been prepared solely for the intended use, thus any reproduction or distribution for any purpose other than authorized by Arcadis is forbidden. Written dimensions shall have precedence over scaled dimensions. Contractors shall verify and be responsible for all dimensions and conditions on the job, and Arcadis shall be informed of any variations from the dimensions and conditions shown on the drawing. Shop drawings shall be submitted to Arcadis for general conformance before proceeding with fabrication.

Arcadis Architects (Canada) Inc.
formerly B&B Group Architects (Canada) Inc.

ISSUES		
No.	DESCRIPTION	DATE
1	ISSUED FOR PPA	2022-09-23
2	90% BP DRAWINGS	2022-11-07
3	90% BP DRAWINGS	2023-03-23
4	BP	2023-08-11
5	RE-ISSUED FOR PPA	2023-09-20
6	RE-ISSUED FOR PPA	2024-07-19

CONSULTANTS

SEAL

PRIME CONSULTANT

ARCADIS
1285 West Pender Street - Suite 100
Vancouver BC V6E 4B1 Canada
tel: 604-683-5757
www.arcadis.com

PROJECT
TROFEO (Formerly KHR)
6978 & 6988 Kingsway,
7211 & 7283 Greenford Avenue
Burnaby, BC


PROJECT NO:
118120
DRAWN BY:
LY
PROJECT MGR:
CP

CHECKED BY:
APPROVED BY:
CP


SHEET TITLE
**ENLARGED FLOOR PLAN -
LEVEL 5-6 RENTAL**

SHEET NUMBER
A1.19.

ISSUE
6

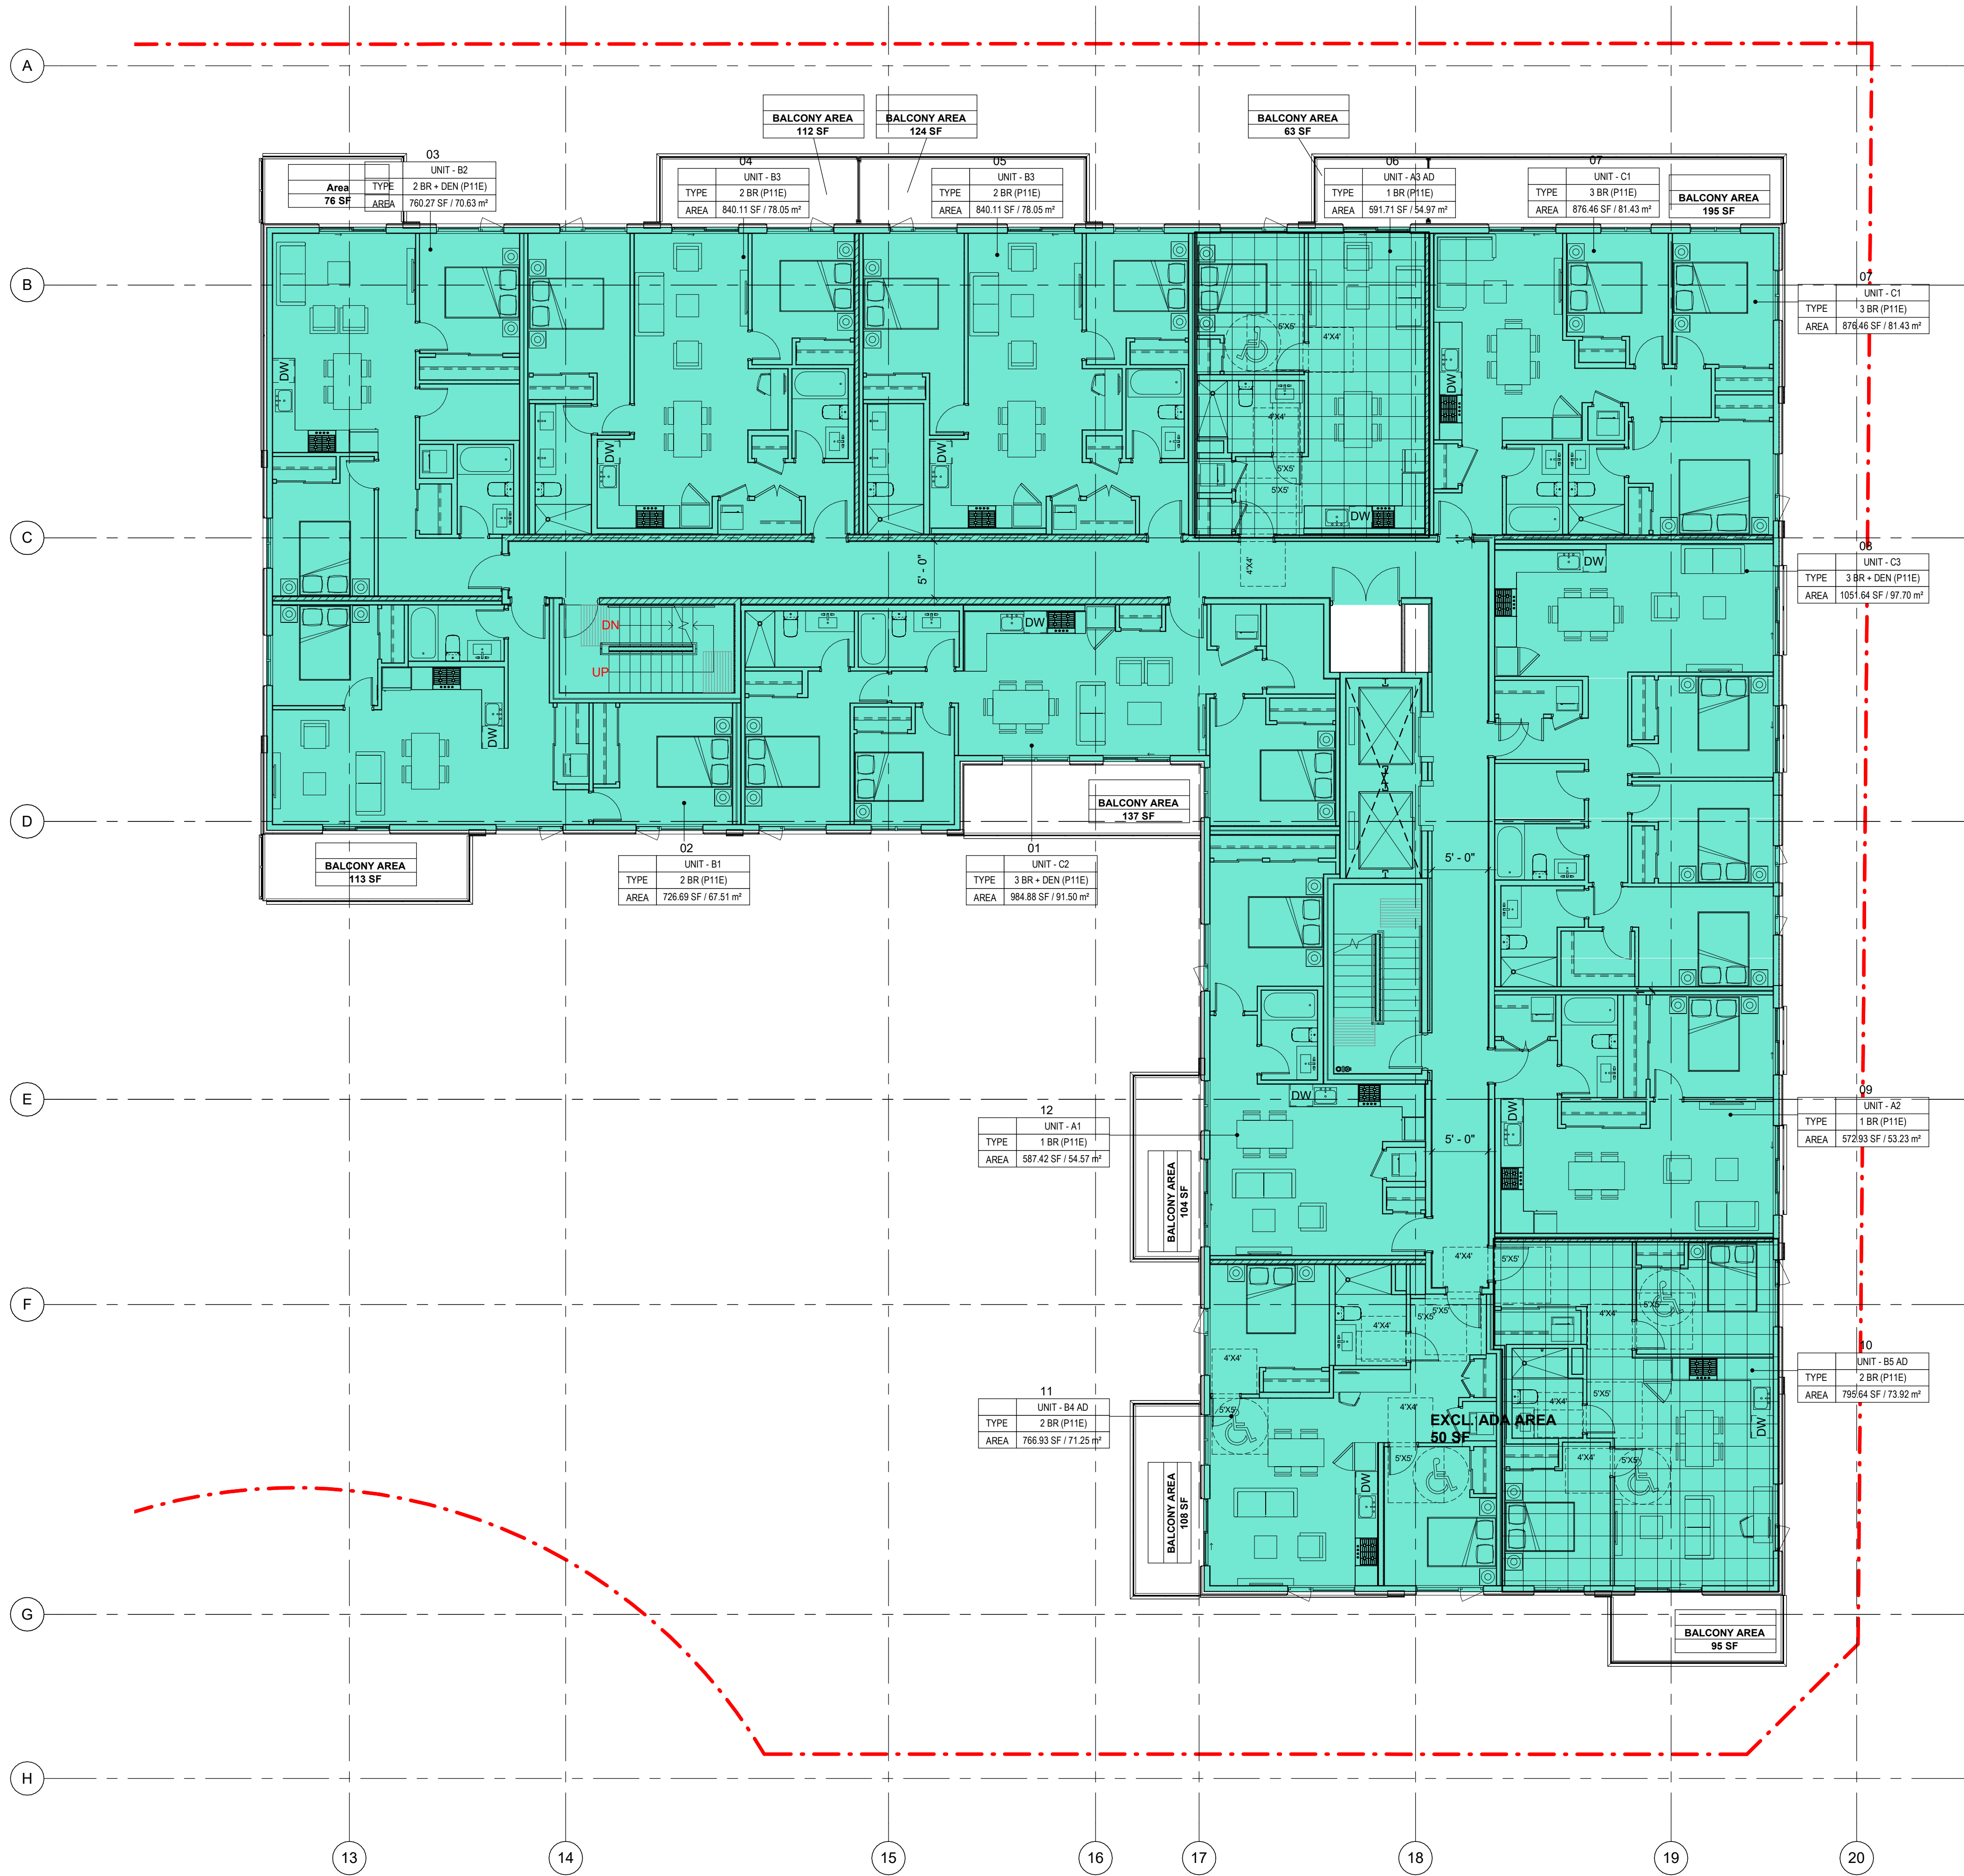

TOWER LEVEL CHANGES	
PPA SET	PPA 2024-05-15
P4	REMOVED
P3	P3
P2	P2
P1	P1
P0	REMOVED
L1	L1
L2	L2
L3	L3
L4	L4
L5 - L41	L5 - L41
MECH.	MECH.
ROOF	ROOF
NOTE: ALL MEZZANINE LEVELS HAVE BEEN RENAMED PER BUILDING CODE REQUIREMENT	

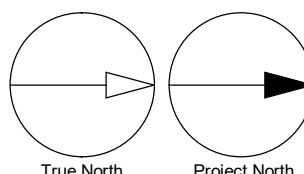

1 PPA ENLARGED LEVEL 5-6 RENTAL
A1.19 SCALE: 1/8" = 1'-0"