

DATE	REVISIONS
08/01/2025	0
08/01/2025	1
15/01/2025	2
26/03/2025	3
29/04/2025	4
29/04/2025	5


NOTES

TOTAL PROVIDED PARKING STALL - P1 TO P5

STALL USE	STALL TYPE	PROVIDED NO.
RESIDENTIAL	ACCESSIBLE	57
RESIDENTIAL	ACCESSIBLE VAN	10
RESIDENTIAL	REGULAR CARS	1047
RESIDENTIAL	SMALL CARS	200
RETAIL	ACCESSIBLE	1
RETAIL	ACCESSIBLE VAN	1
RETAIL	REGULAR CARS	11
VISITOR	ACCESSIBLE VAN	1
VISITOR	REGULAR CARS	17
TOTAL PROVIDED		1385

PROVIDED PARKING STALLS - P5

LEVEL	STALL TYP.	PROVIDED NO.
Level P5	SMALL CARS	30
Level P5	REGULAR CARS	264
Level P5	ACCESSIBLE	13
Level P5	ACCESSIBLE VAN	2
TOTAL PROVIDED		309

 

Client


KELTIC

T 604 210 5412 2288-898 BURDARD ST VANCOUVER BC V6C 2X8 WWW.KELTICDEVELOPMENT.COM

Design Architect

 James KM Cheng Architects Inc.
Suite 200-77 West Eighth Avenue
Vancouver, B.C. Canada V5Y 1M8
T: 604.873.4333 info@jameskcheng.com

Architect of Record

  CHRIS DIKEAKOS
ARCHITECTS INC.

T 604 291 2860 1635 W BROADWAY INFO@DIKEAKOS.COM
F 604 291 2887 VANCOUVER BC V6J 1W9 WWW.DIKEAKOS.COM

drawn

BC



checked
KL

Copyright reserved. This plan and drawing are the exclusive property of James KM Cheng Architects Inc. and cannot be used without the architect's written consent.

AMENDED 5502 LOUGHED HIGHWAY
DEVELOPMENT
5502 LOUGHED HIGHWAY, BURNABY, BC

Sheet

LEVEL P5 - PARKING FLOOR PLAN

Scale

1:200

Project number

24-507

Issue date

29/04/2025

plotted

Drawing number

A1.001

revision date

29/04/2025

2025-04-29 11:32:34 AM



DATE	REVISIONS
08/01/2025	0
08/01/2025	1
15/01/2025	2
26/03/2025	3
29/04/2025	4
29/04/2025	5


NOTES

TOTAL PROVIDED PARKING STALL - P1 TO P5

STALL USE	STALL TYPE	PROVIDED NO.
RESIDENTIAL	ACCESSIBLE	57
RESIDENTIAL	ACCESSIBLE VAN	10
RESIDENTIAL	REGULAR CARS	1047
RESIDENTIAL	SMALL CARS	200
RETAIL	ACCESSIBLE	1
RETAIL	ACCESSIBLE VAN	1
RETAIL	REGULAR CARS	11
VISITOR	ACCESSIBLE VAN	1
VISITOR	REGULAR CARS	17
TOTAL PROVIDED		1385

PROVIDED PARKING STALLS - P4

LEVEL	STALL TYP.	PROVIDED NO.
Level P4	SMALL CARS	30
Level P4	REGULAR CARS	261
Level P4	ACCESSIBLE	13
Level P4	ACCESSIBLE VAN	2
TOTAL PROVIDED		326

 

Client

KELTIC

T 604 210 5412 2288-898 BURNARD ST VANCOUVER BC V6C 2X8 WWW.KELTICDEVELOPMENT.COM

Design Architect

James KM Cheng Architects Inc.
Suite 200-77 West Eighth Avenue
Vancouver, B.C. Canada V5Y 1M8
T: 604.873.4333 info@jameskcheng.com

Architect of Record

CDM
CHRIS DIKEAKOS
ARCHITECTS INC.

T 604 291 2860 1635 W BROADWAY INFO@CDMARCHITECTS.COM
F 604 291 2887 VANCOUVER BC V6J 1W9 WWW.CDMARCHITECTS.COM

Scale

BC



checked
KL

Copyright reserved. This plan and drawing are the exclusive property of James KM Cheng Architects Inc. and cannot be used without the architect's written consent.

AMENDED 5502 LOUGHED HIGHWAY
DEVELOPMENT
5502 LOUGHED HIGHWAY, BURNABY, BC

Sheet

LEVEL P4 - PARKING FLOOR PLAN

Scale

1:200

Project number

24-507

Issue date

29/04/2025

plotted

Drawing number

A1.002

Version

29/04/2025

plotted

2025-04-29 11:32:37 AM

DATE	REVISIONS
08/01/2025	0 REZONING LITE RESUBMISSION
08/01/2025	1 REZONING LITE RESUBMISSION
15/01/2025	2 REZONING LITE RESUBMISSION-01
26/03/2025	3 ISSUE FOR SUITABLE PLAN OF DEVELOPMENT - FOR REVIEW
29/04/2025	4 ISSUE FOR SUITABLE PLAN OF DEVELOPMENT - FOR REVIEW
29/04/2025	5 ISSUE FOR SUITABLE PLAN OF DEVELOPMENT - FOR REVIEW

notes

TOTAL PROVIDED PARKING STALL - P1 TO P5

STALL USE	STALL TYPE	PROVIDED NO.
RESIDENTIAL	ACCESSIBLE	57
RESIDENTIAL	ACCESSIBLE VAN	10
RESIDENTIAL	REGULAR CARS	1047
RESIDENTIAL	SMALL CARS	200
RETAIL	ACCESSIBLE	1
RETAIL	ACCESSIBLE VAN	1
RETAIL	REGULAR CARS	11
VISITOR	ACCESSIBLE VAN	1
VISITOR	REGULAR CARS	17
TOTAL PROVIDED		1385

PROVIDED PARKING STALLS - P3

LEVEL	STALL TYP.	PROVIDED NO.
Level P3	SMALL CARS	30
Level P3	REGULAR CARS	261
Level P3	ACCESSIBLE	13
Level P3	ACCESSIBLE VAN	2
TOTAL PROVIDED		306

client

KELTIC

T 604 210 5412 2288-898 BURDARD ST VANCOUVER BC V6C 2X8 WWW.KELTICDEVELOPMENT.COM

Design Architect

James KM Cheng Architects Inc.
Suite 200-77 West Eighth Avenue
Vancouver, B.C. Canada V5Y 1M8
T: 604.873.4333 info@jameskcheng.com

Architect of Record

CDM
CHRIS DIKEAKOS
ARCHITECTS INC.

T 604 291 2860 1635 W BROADWAY INFO@CDMKEAKOS.COM
F 604 291 2887 VANCOUVER BC V6J 1W9 WWW.CDMKEAKOS.COM

seal

BC



checked
KL

Copyright reserved. This plan and design are the exclusive property of James KM Cheng Architects Inc. and cannot be used without the architect's written consent.
2025-04-29

AMENDED 5502 LOUGHED HIGHWAY
DEVELOPMENT
5502 LOUGHED HIGHWAY, BURNABY, BC

title

LEVEL P3 - PARKING FLOOR PLAN

scale

1 : 200

drawing number

24-507

project number

29 04 2025

issue date

2025-04-29 13:26:40

drawing number

A1.003

project number

24-507

issue date


29 04 2025

version date

2025-04-29 13:26:40

plotted

2025-04-29 13:26:40

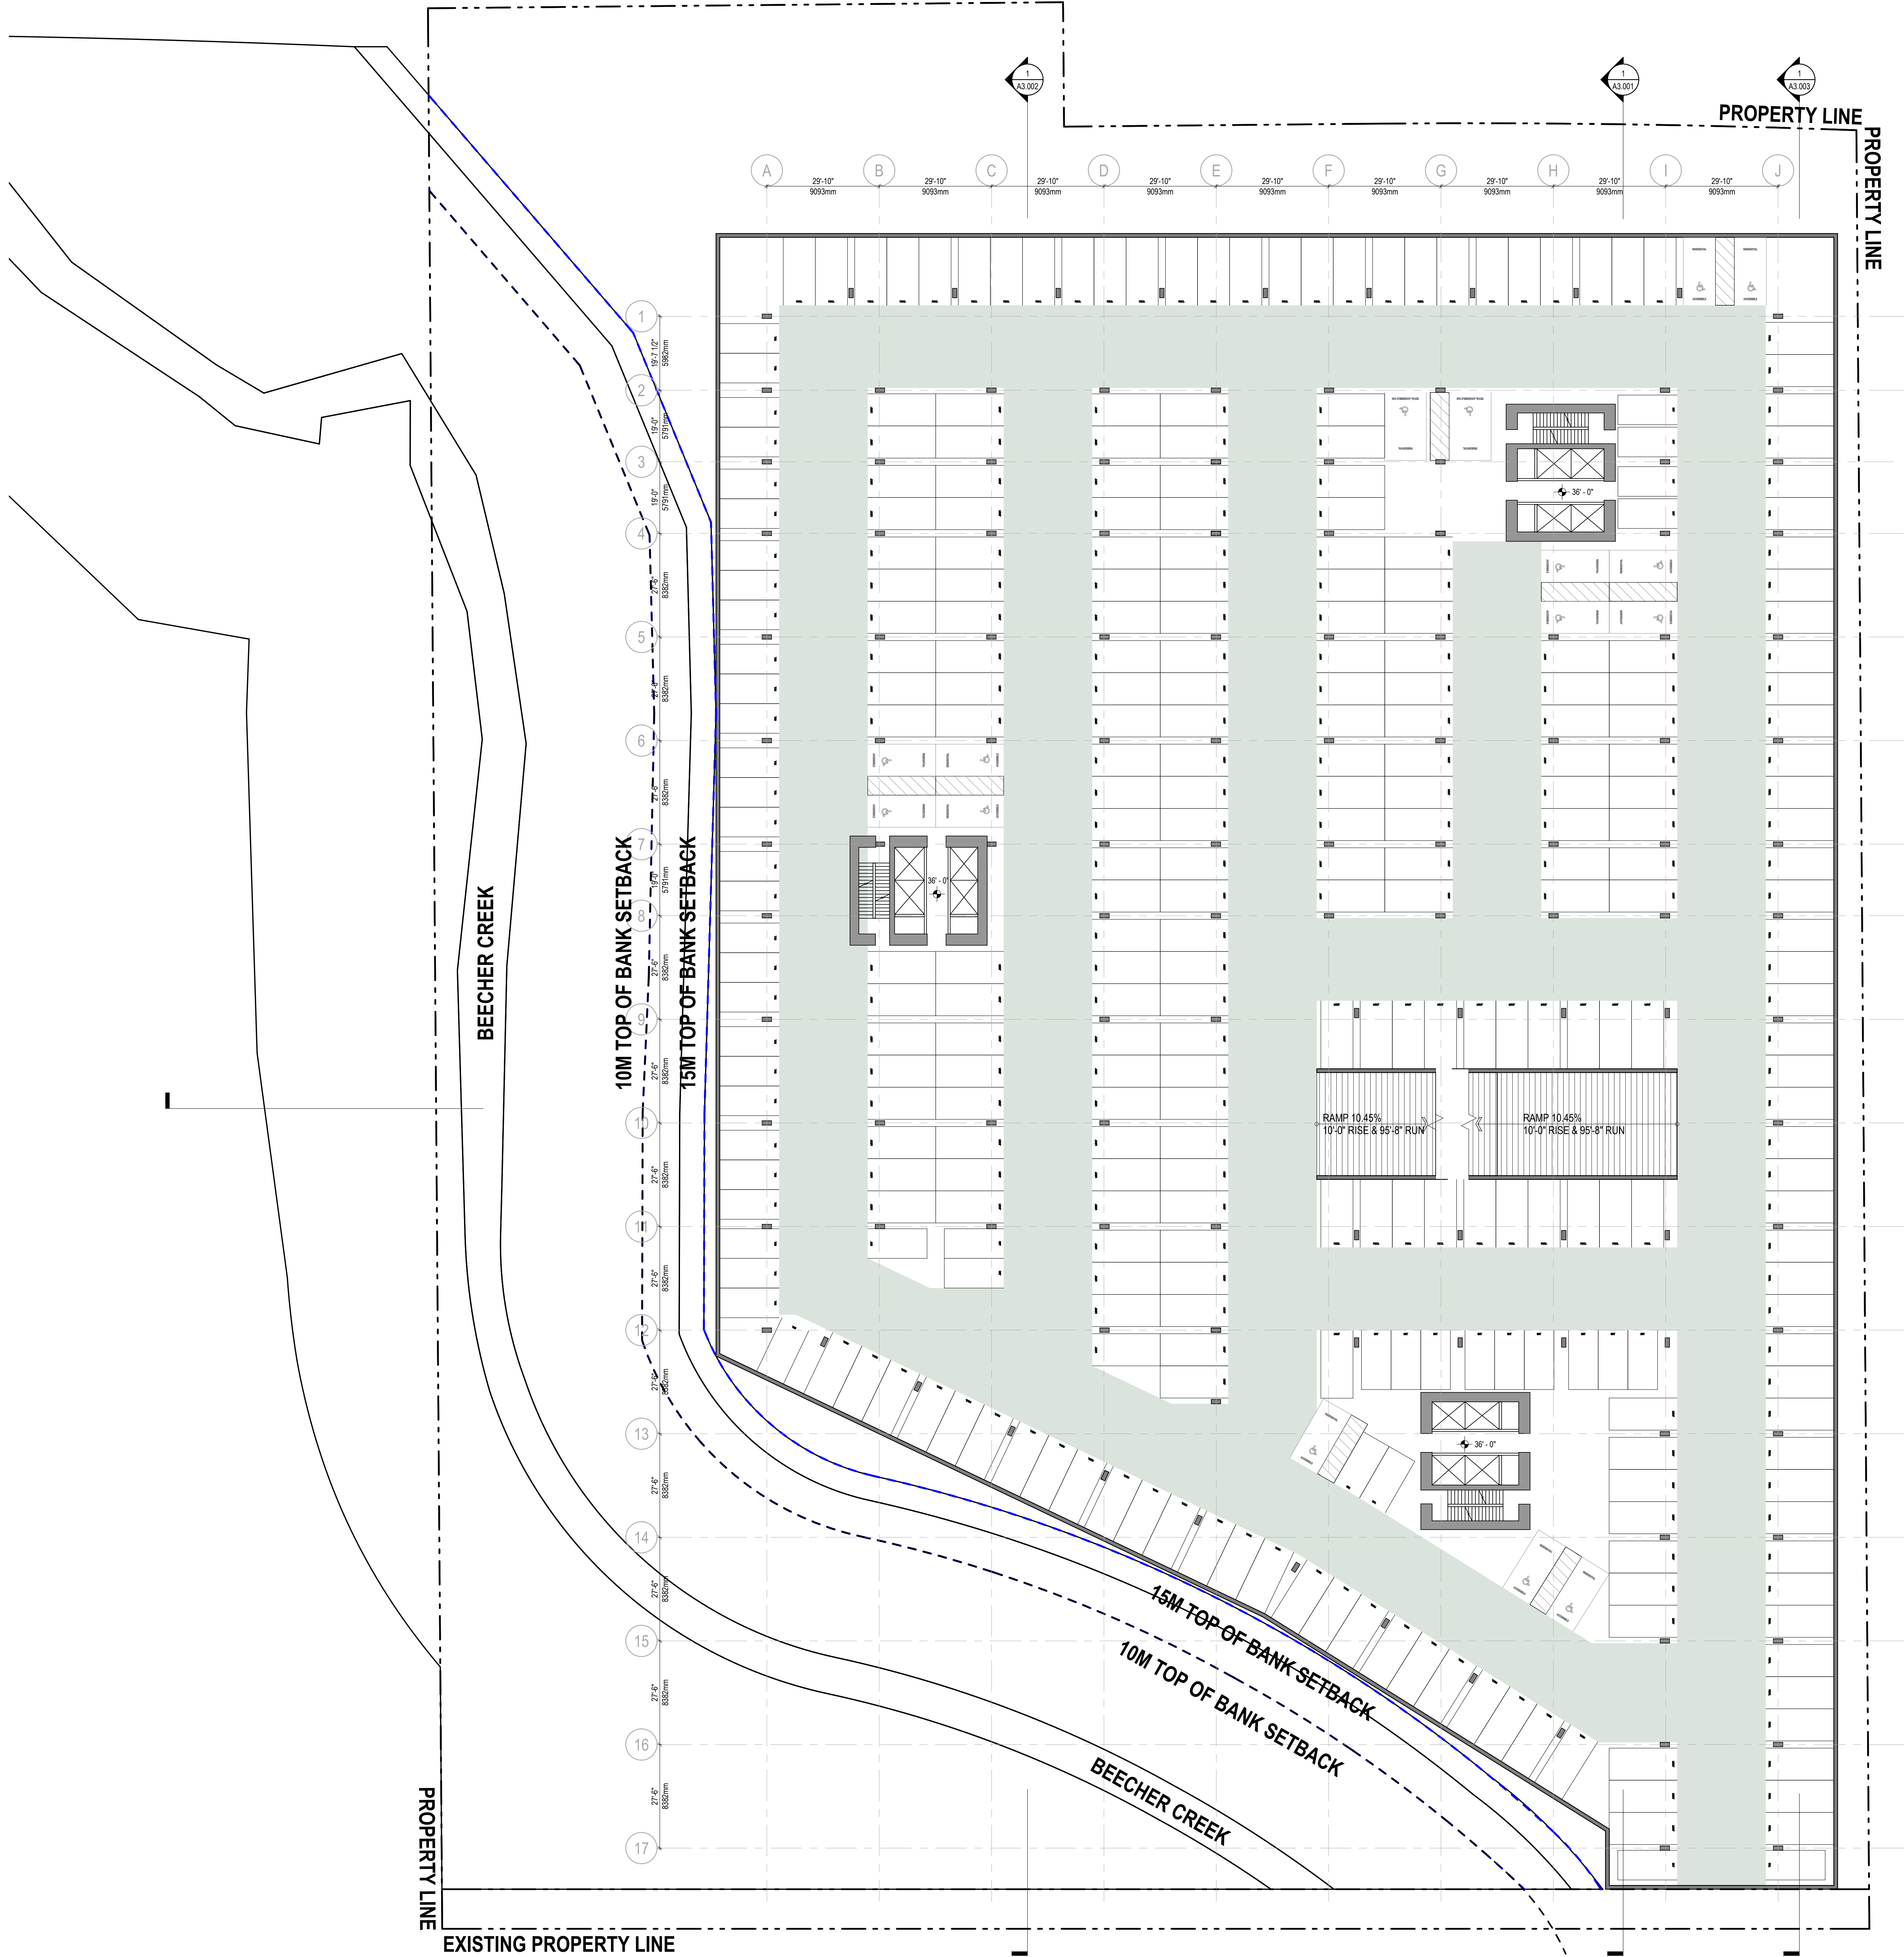

DATE	REVISIONS
08/01/2025	0
08/01/2025	1
15/01/2025	2
26/03/2025	3
29/04/2025	4
29/04/2025	5

STALL USE	STALL TYPE	PROVIDED NO.
RESIDENTIAL	ACCESSIBLE	57
RESIDENTIAL	ACCESSIBLE VAN	10
RESIDENTIAL	REGULAR CARS	1047
RESIDENTIAL	SMALL CARS	200
RETAIL	ACCESSIBLE	1
RETAIL	ACCESSIBLE VAN	1
RETAIL	REGULAR CARS	11
VISITOR	ACCESSIBLE VAN	1
VISITOR	REGULAR CARS	57
TOTAL PROVIDED		1385

LEVEL	STALL TYP.	PROVIDED NO.
Level P2	SMALL CARS	50
Level P2	REGULAR CARS	281
Level P2	ACCESSIBLE	53
Level P2	ACCESSIBLE VAN	2
TOTAL PROVIDED		326

Client

KELTIC

T 604 210 5412 2288-898 BURNARD ST VANCOUVER BC V6C 2X8

Design Architect

James KM Cheng Architects Inc.
Suite 200-77 West Eighth Avenue
Vancouver, B.C. Canada V5Y 1M8
T: 604.873.4333 info@jamescheng.com

Architect of Record

CHRIS DIKEAKOS ARCHITECTS INC.

T 604 291 2860 1635 W BROADWAY INFO@DIKEAKOS.COM
F 604 291 2887 VANCOUVER BC V6J 1W9 WWW.DIKEAKOS.COM


drawn: BC
checked: KL


2025-04-29
Copyright reserved. This plan and drawing are the exclusive property of James K.M. Cheng Architects Inc. and cannot be used without the architect's written consent.

AMENDED 5502 LOUGHEED HIGHWAY DEVELOPMENT
5502 LOUGHEED HIGHWAY, BURNABY, BC

LEVEL P2 - PARKING FLOOR PLAN

Scale: 1:200
Drawing number: **A1.004**
Project number: 24-507
Issue date: 29/04/2025
Revision date: 29/04/2025
Plotted: 2025-04-29 11:32:45 AM

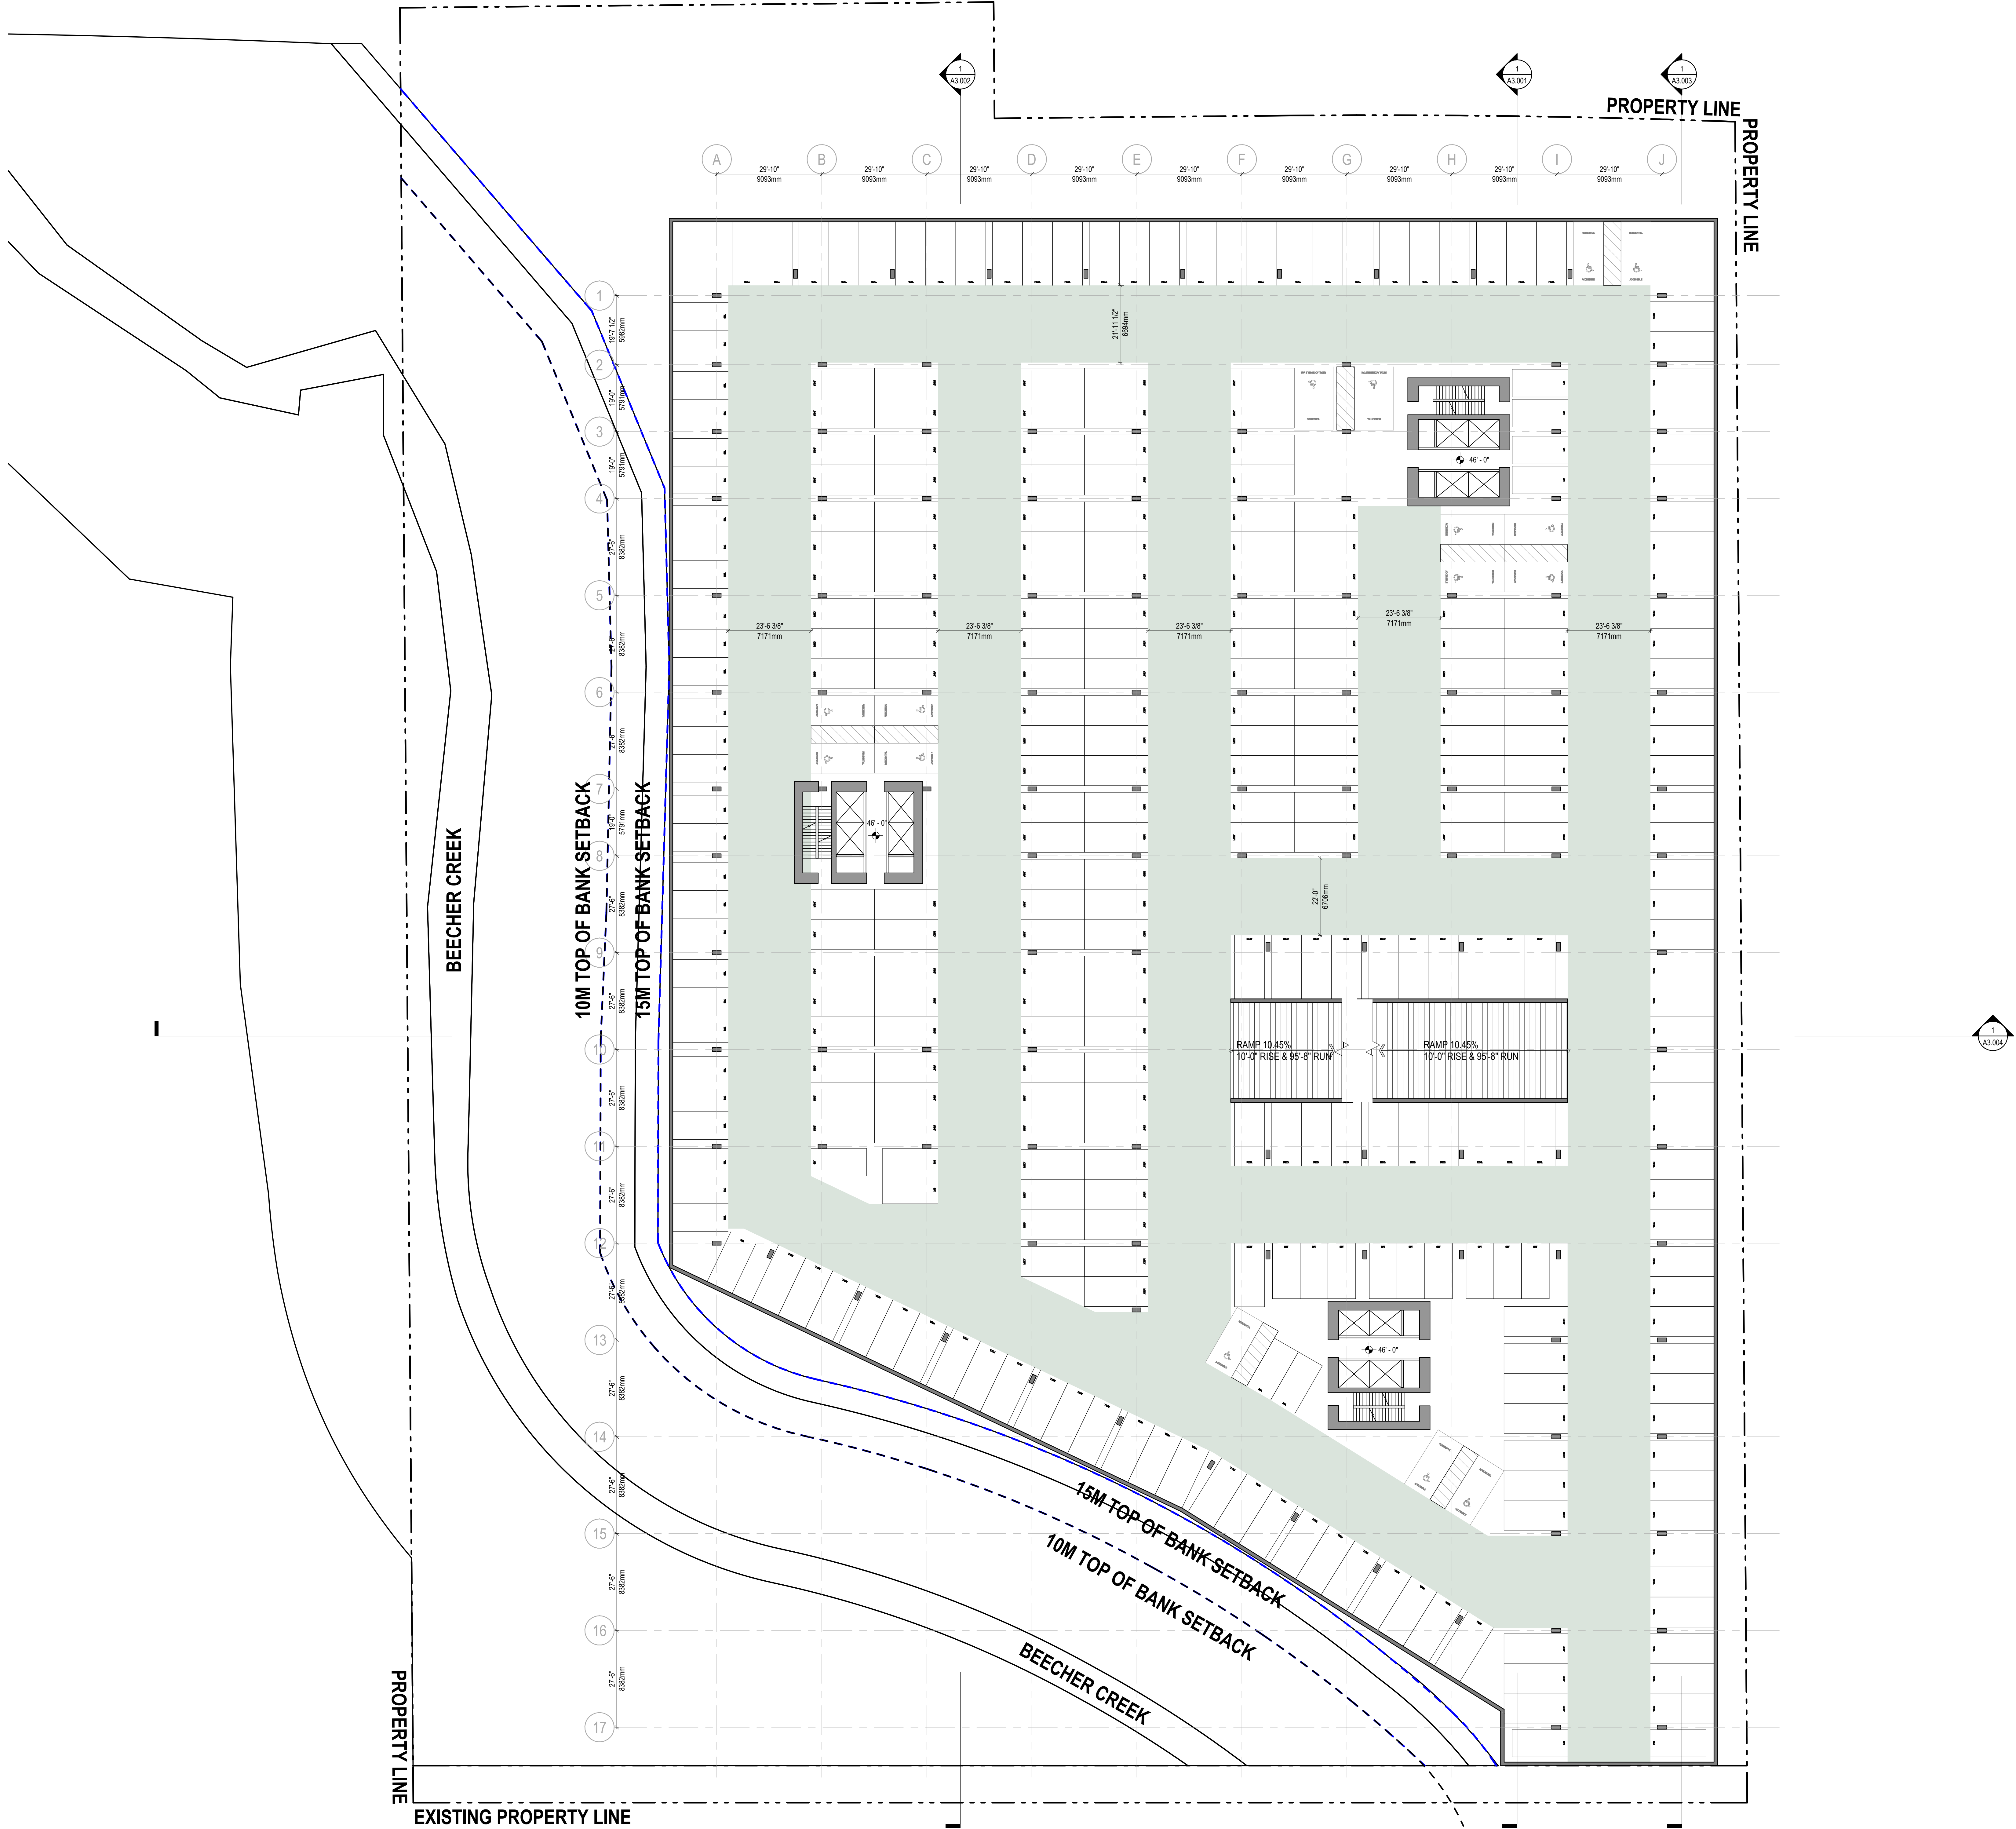

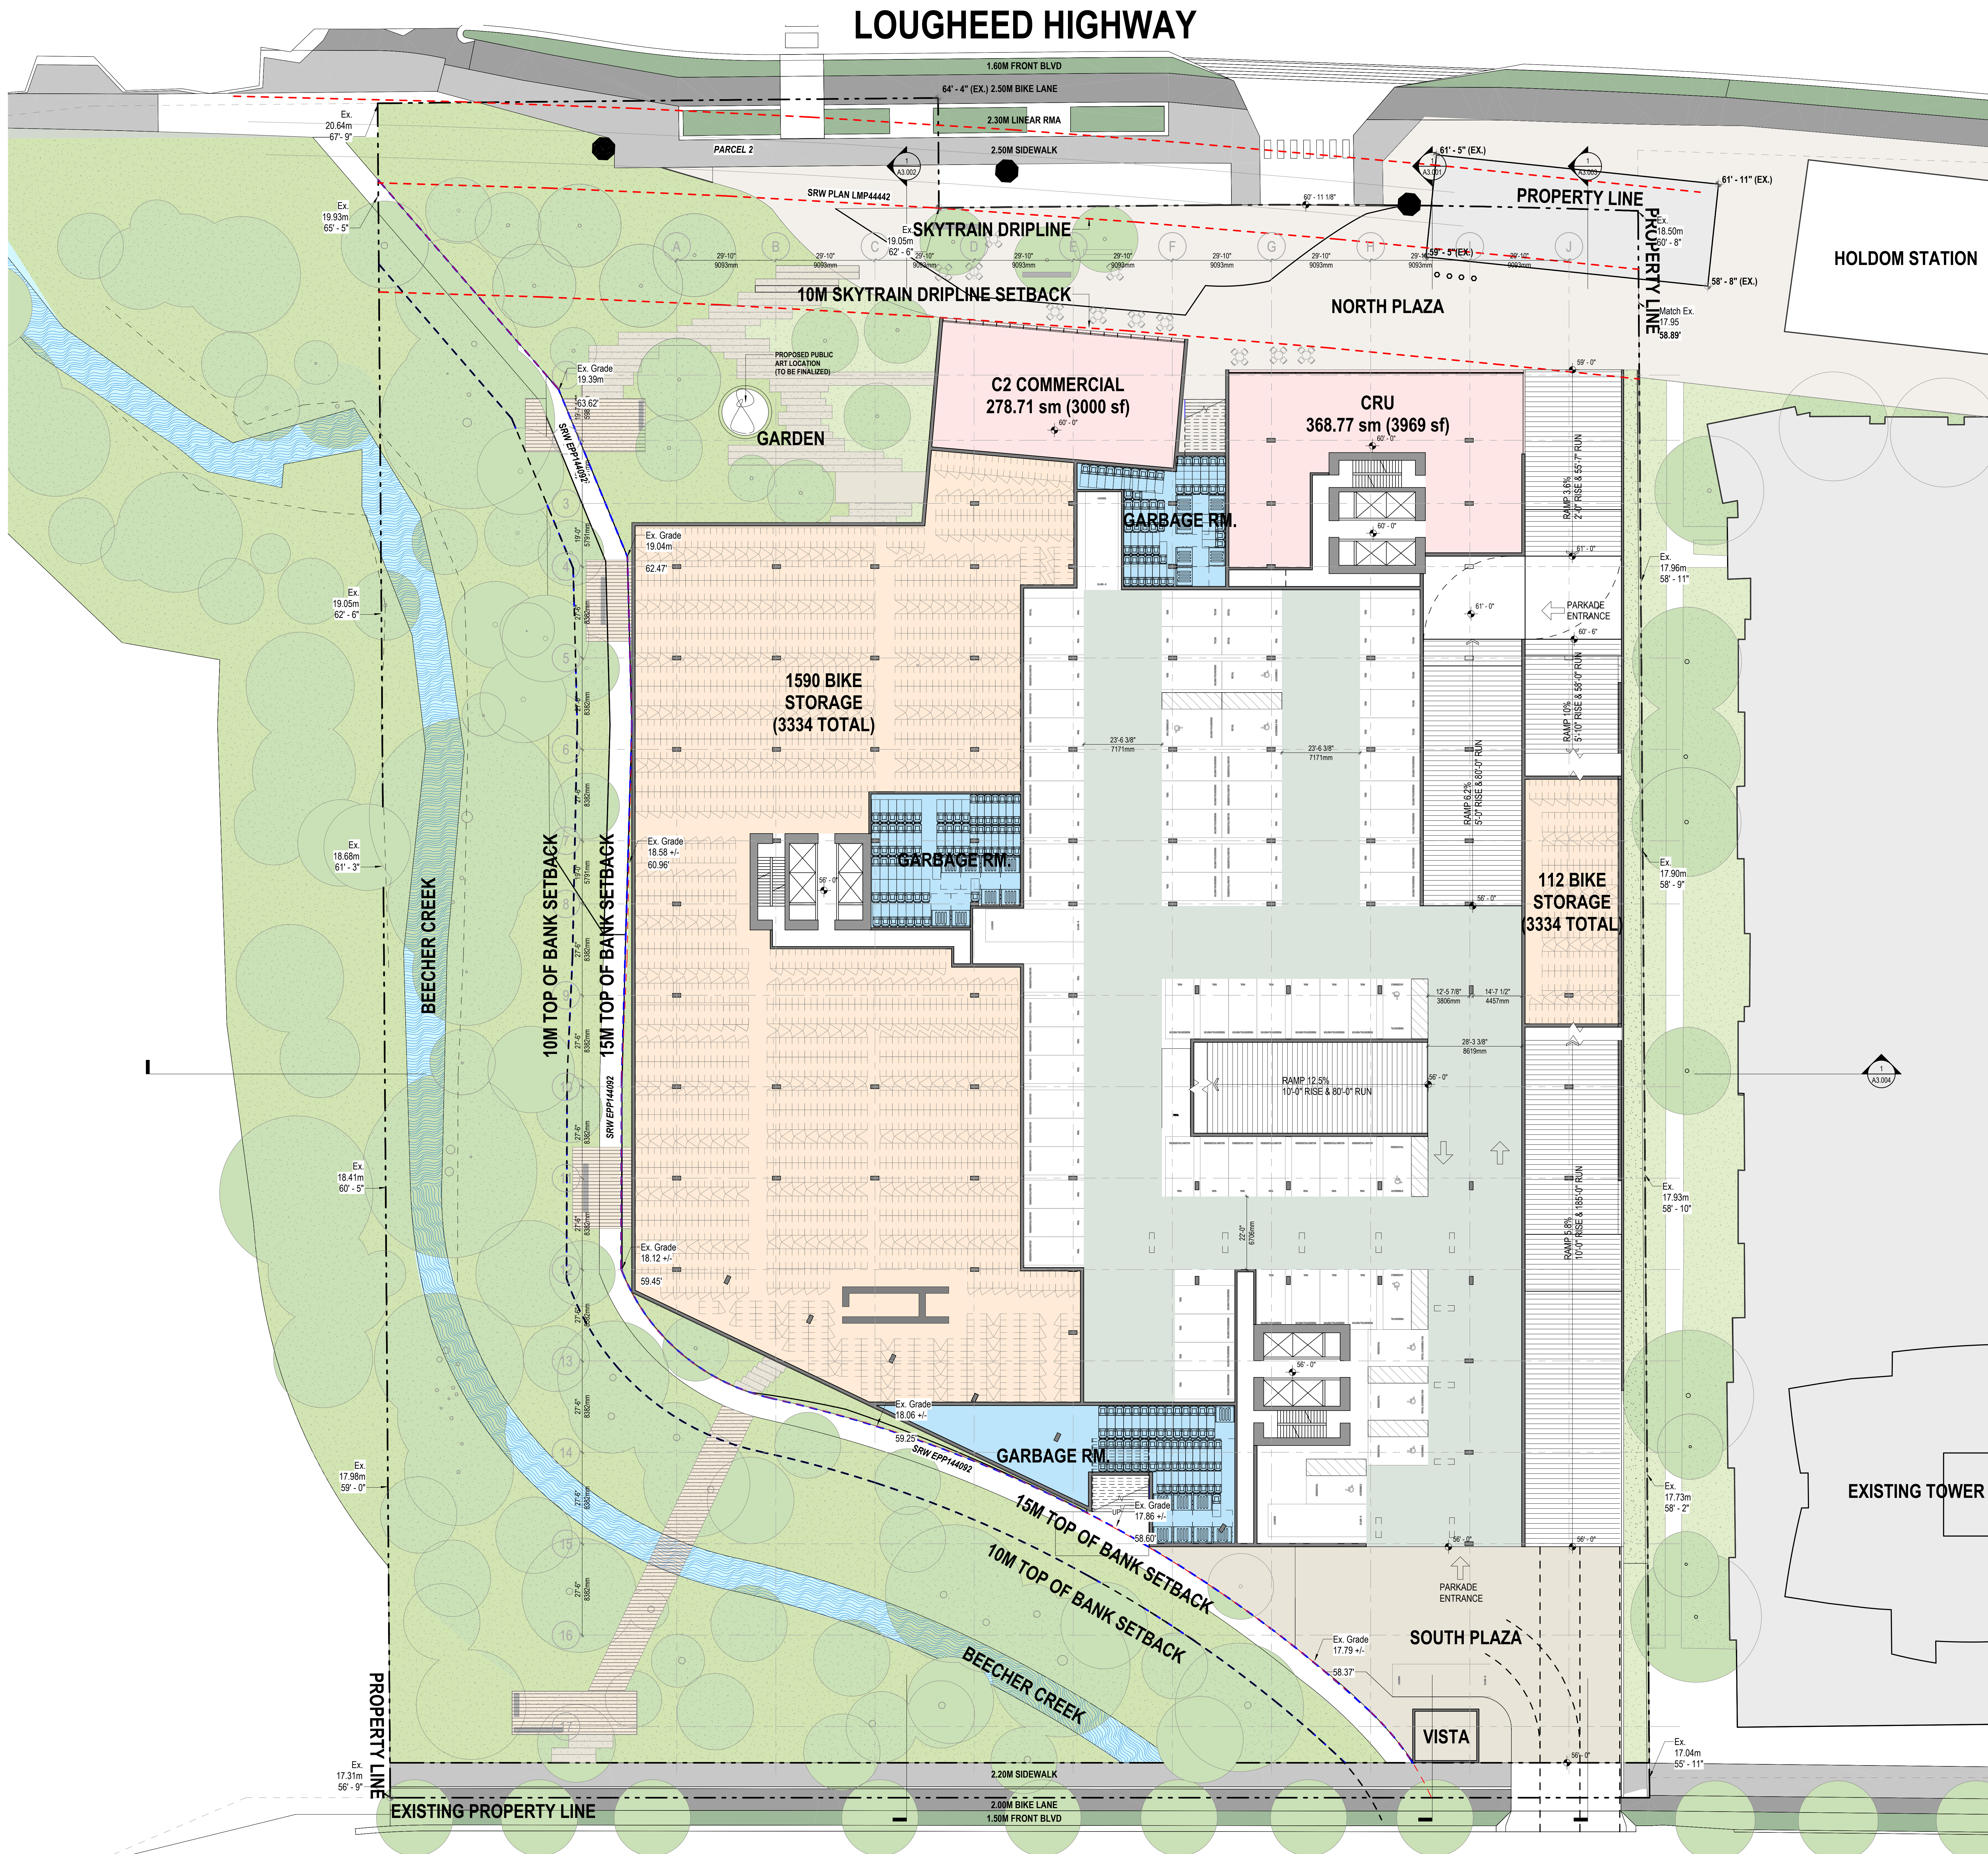

DATE	REVISIONS
08/01/2024	0
08/01/2025	1
15/01/2025	2
26/03/2025	3
29/04/2025	4
29/04/2025	5

PROVIDED LOADING STALLS - P1 & L1		
Parking Count - P1	STALL TYP.	PROVIDED NO.
Level P1	CLASS B	5
Level L1	CLASS B	4
TOTAL PROVIDED		9

TOTAL PROVIDED PARKING STALL - P1 TO P5		
STALL USE	STALL TYPE	PROVIDED NO.
RESIDENTIAL	ACCESSIBLE	57
RESIDENTIAL	ACCESSIBLE VAN	10
RESIDENTIAL	REGULAR CARS	1047
RESIDENTIAL	SMALL CARS	200
RETAIL	ACCESSIBLE	1
RETAIL	ACCESSIBLE VAN	1
RETAIL	REGULAR CARS	11
VISITOR	ACCESSIBLE VAN	1
VISITOR	REGULAR CARS	57
TOTAL PROVIDED		1385

PROVIDED PARKING STALLS - P1		
STALL USE	STALL TYPE	PROVIDED NO.
RESIDENTIAL	ACCESSIBLE	3
RETAIL	ACCESSIBLE	1
RETAIL	ACCESSIBLE VAN	1
RETAIL	REGULAR CARS	11
VISITOR	ACCESSIBLE VAN	1
VISITOR	REGULAR CARS	57
TOTAL PROVIDED		74

PROVIDED DOUBLE BICYCLE LOCKER - CLASS A			
Parking Count - P1	LOCKER TYP.	PROVIDED NO.	SPACE
Level P1	DOUBLE SPACE LOCKER	851	1702
Level P1M	DOUBLE SPACE LOCKER	816	1632
TOTAL PROVIDED		1667	3334
PROVIDED DOUBLE BICYCLE LOCKER - CLASS B			
LOCKER TYP.	PROVIDED NO.		

KELTIC
T 604 210 5412 2288-896 BURNABY ST VANCOUVER BC V6C 2X8 WWW.KELTICDEVELOPMENT.COM

Design Architect

James KM Cheng Architects Inc.
Suite 200-77 West Eighth Avenue
Vancouver, B.C. Canada V5Y 1M8
T: 604 873 4333 info@jameskcheng.com

Architect of Record

CHRIS DIKEAKOS ARCHITECTS INC.
T 604 291 2860 1635 W BROADWAY INFO@DIKEAKOS.COM
F 604 291 2887 VANCOUVER BC V6J 1W9 WWW.DIKEAKOS.COM

drawn BC

checked KL

Copyright reserved. This plan and all other parts of it are the exclusive property of James K.M. Cheng Architects Inc. and cannot be used without the architect's written consent.

AMENDED 5502 LOUGHEED HIGHWAY DEVELOPMENT
5502 LOUGHEED HIGHWAY, BURNABY, BC

LEVEL P1 - PARKING FLOOR PLAN

scale 1:200
drawing number A1.005
project number 24-507
issue date 29/04/2025
revision date 29/04/2025
plotted 2025-04-29 11:32 AM

