



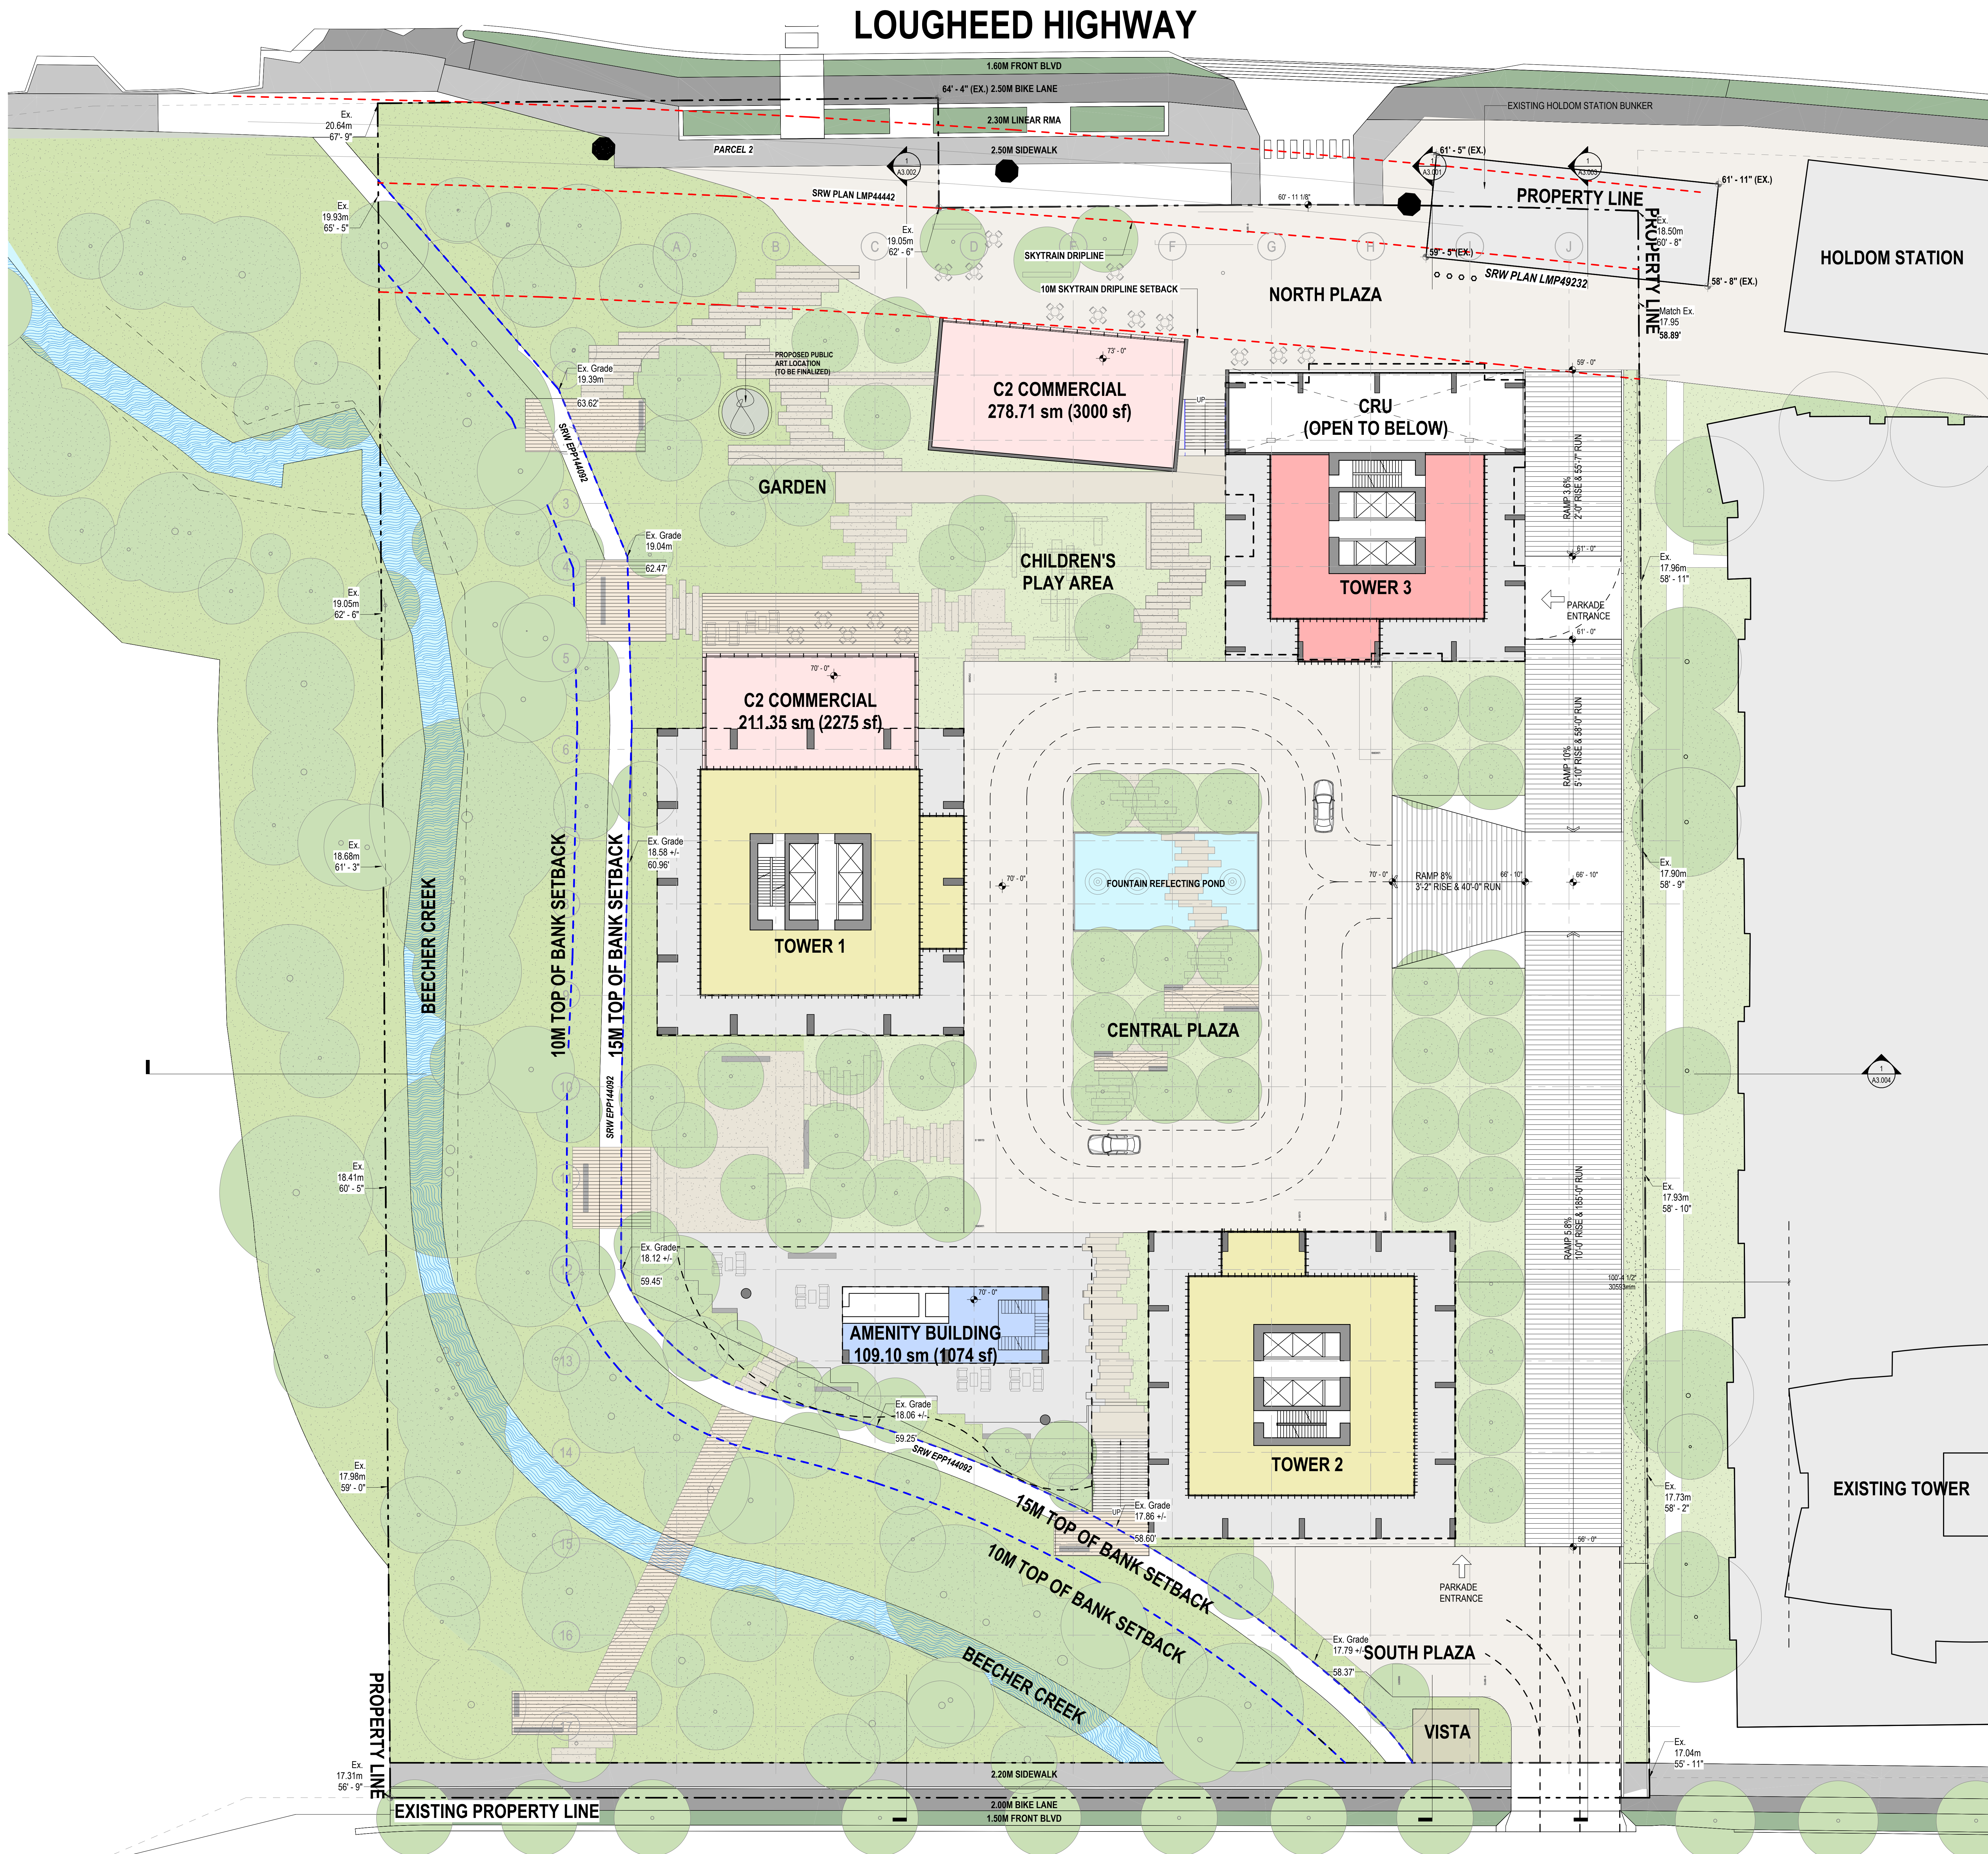

DATE	REVISIONS
06/11/2025	0
08/01/2025	1
15/01/2025	2
26/03/2025	3
29/04/2025	4
29/04/2025	5

NOTES

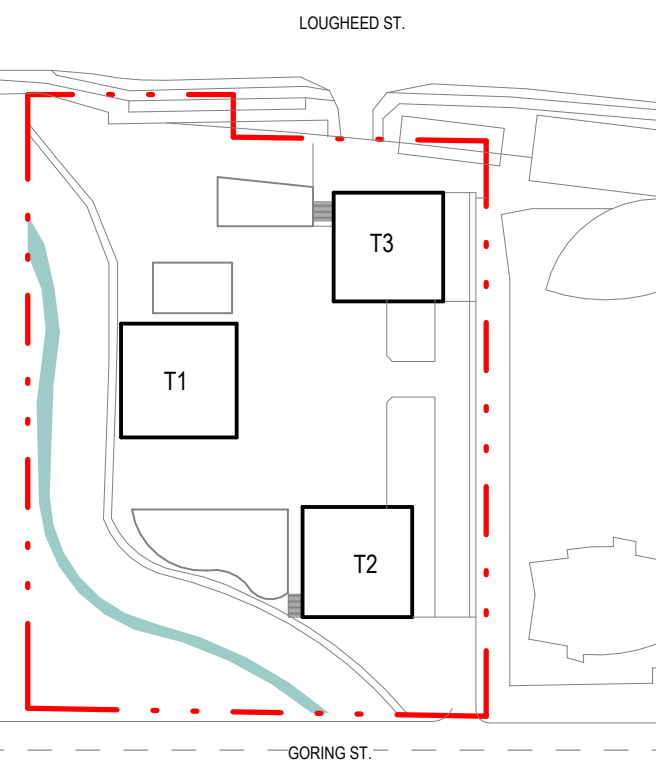

Client
KELTIC
T 604 210 5412 2288-898 BURNARD ST VANCOUVER BC V6C 2X8

Design Architect
James KM Cheng Architects Inc.
Suite 200-77 West Eighth Avenue
Vancouver, B.C. Canada V5Y 1M8
T 604 873 4333 info@jamescheng.com

Architect of Record
CHRIS DIKEAKOS ARCHITECTS INC.
T 604 291 2860 1635 W BROADWAY VANCOUVER BC V6J 1W9 INFO@DIKEAKOS.COM F 604 291 2887

drawn
WH


checked
KL

Copyright reserved. This plan and design are the intellectual property of James K.M. Cheng Architects Inc. and cannot be used without the architect's written consent.

AMENDED 5502 LOUGHEED HIGHWAY DEVELOPMENT
5502 LOUGHEED HIGHWAY, BURNABY, BC

LEVEL 01 - FLOOR PLAN

Scale
1:200
drawing number
A1.007
project number
24-507
issue date
29/04/2025
revision date
29/04/2025
plotted
2025-04-29 11:32:57 AM

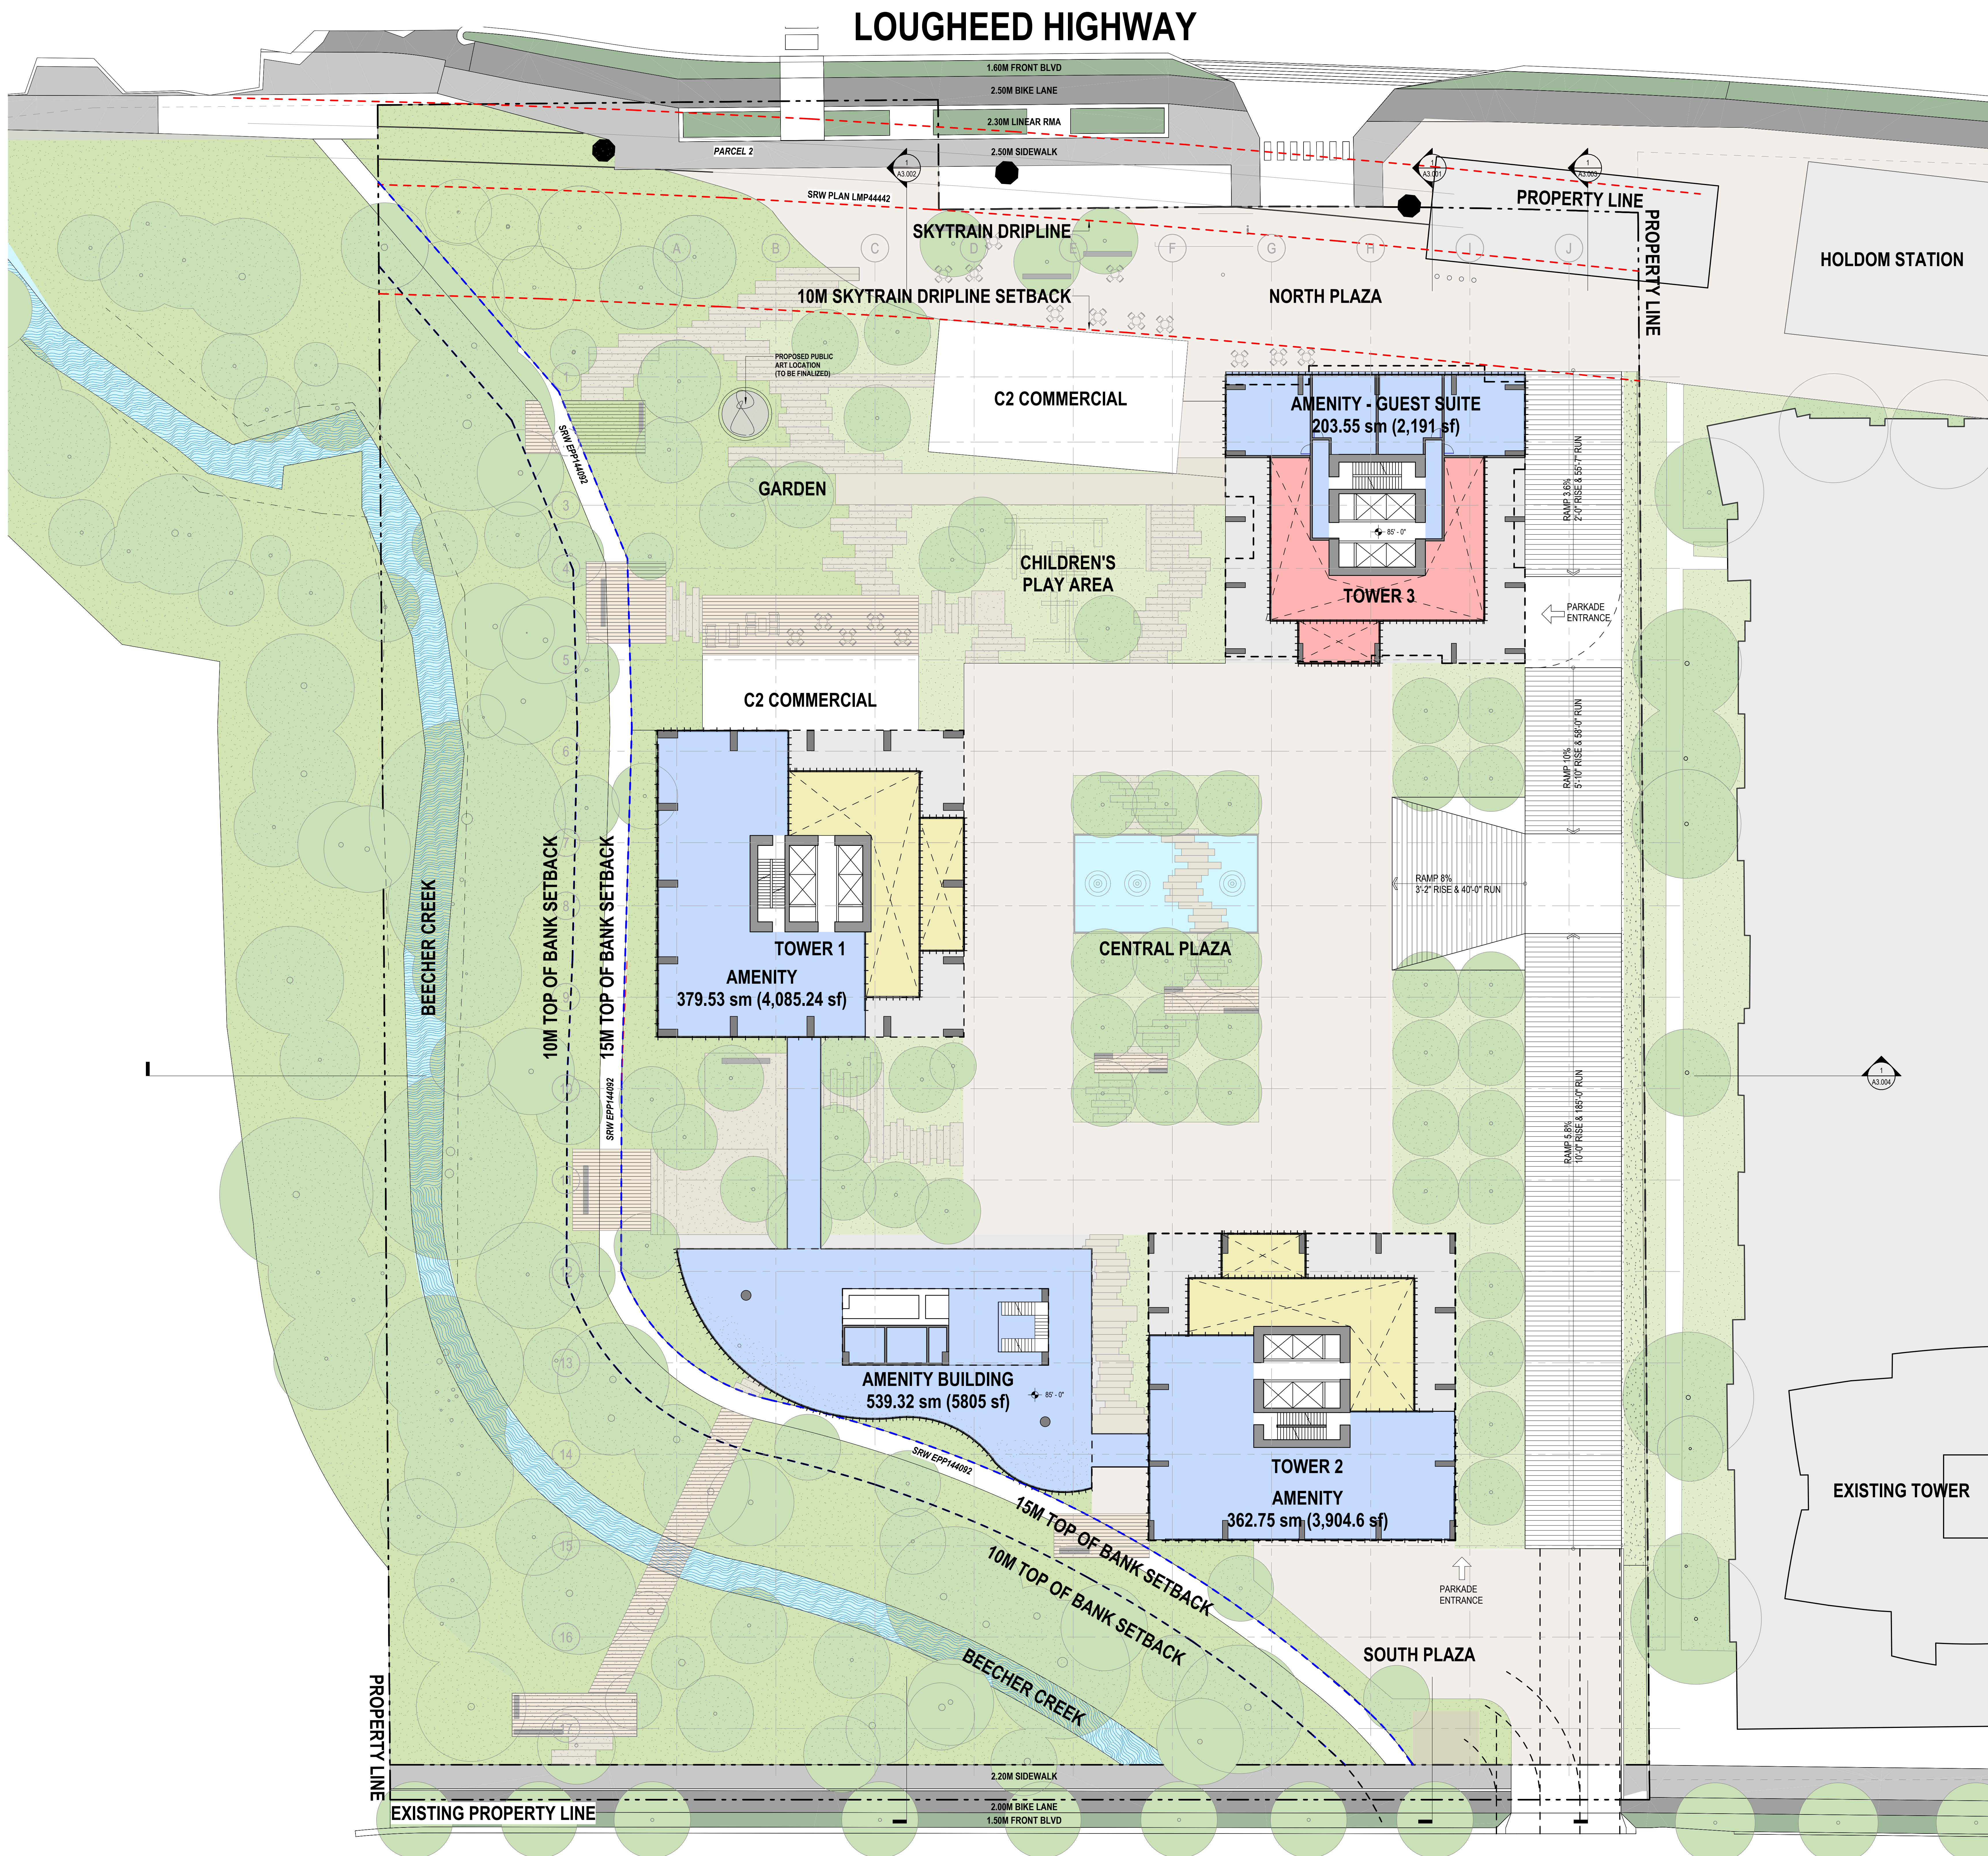

DATE	REVISIONS
08/01/2025	0
08/01/2025	1
15/01/2025	2
26/03/2025	3
29/04/2025	4
29/04/2025	5

NOTES

Client

KELTIC
T 604 210 5412 2288-898 BURNARD ST VANCOUVER BC V6C 2X8

Design Architect

James KM Cheng Architects Inc.
Suite 200-77 West Eighth Avenue
Vancouver, B.C. Canada V5Y 1M8
T: 604.873.4333 info@jamescheng.com

Architect of Record

CDM
CHRIS DIKEAKOS
ARCHITECTS INC.

T 604 291 2860 1635 W BROADWAY INFO@DIKEAKOS.COM
F 604 291 2887 VANCOUVER BC V6J 1W9 WWW.DIKEAKOS.COM

Scale

down

WH

checked

KL

Copyright reserved. This plan and design are the exclusive property of James KM Cheng Architects Inc. and cannot be used without the architect's written consent.

AMENDED 5502 LOUGHEED HIGHWAY
DEVELOPMENT
5502 LOUGHEED HIGHWAY, BURNABY, BC

Scale

1:200

drawing number

24-507

issue date

29/04/2025

version date

29/04/2025

plotted

2025-04-29 11:30:11 AM

plotted

2025-04-29 11:30:11 AM

DATE	REVISIONS
06/01/2025	0
08/01/2025	1
15/01/2025	2
26/03/2025	3
29/04/2025	4
29/04/2025	5

NOTES



Client

KELTIC

T 604 210 5412 2288-888 BURNBURY ST VANCOUVER BC V6C 2X8

Design Architect

James KM Cheng Architects Inc.
Suite 200-77 West Eighth Avenue
Vancouver, B.C. Canada V5Y 1M8
T 604 873 4333 info@jamescheng.com

Architect of Record

CDM
CHRIS DIKEAKOS
ARCHITECTS INC.

T 604 291 2860 1635 W BROADWAY INFO@DIKEAKOS.COM
F 604 291 2887 VANCOUVER BC V6J 1W9 WWW.DIKEAKOS.COM

drawn: LH




2025-04-29
Copyright reserved. This plan and drawing are the exclusive property of James KM Cheng Architects Inc. and cannot be used without the architect's written consent.

AMENDED 5502 LOUGHEED HIGHWAY
DEVELOPMENT
5502 LOUGHEED HIGHWAY, BURNABY, BC

Sheet
LEVEL 02 - L22 - TYPICAL RESIDENTIAL
FLOOR PLAN

Scale	Drawing Number
1:200	A1.009
Project Number	24-507
Issue Date	29/04/2025
Version Date	29/04/2025
Job Title	

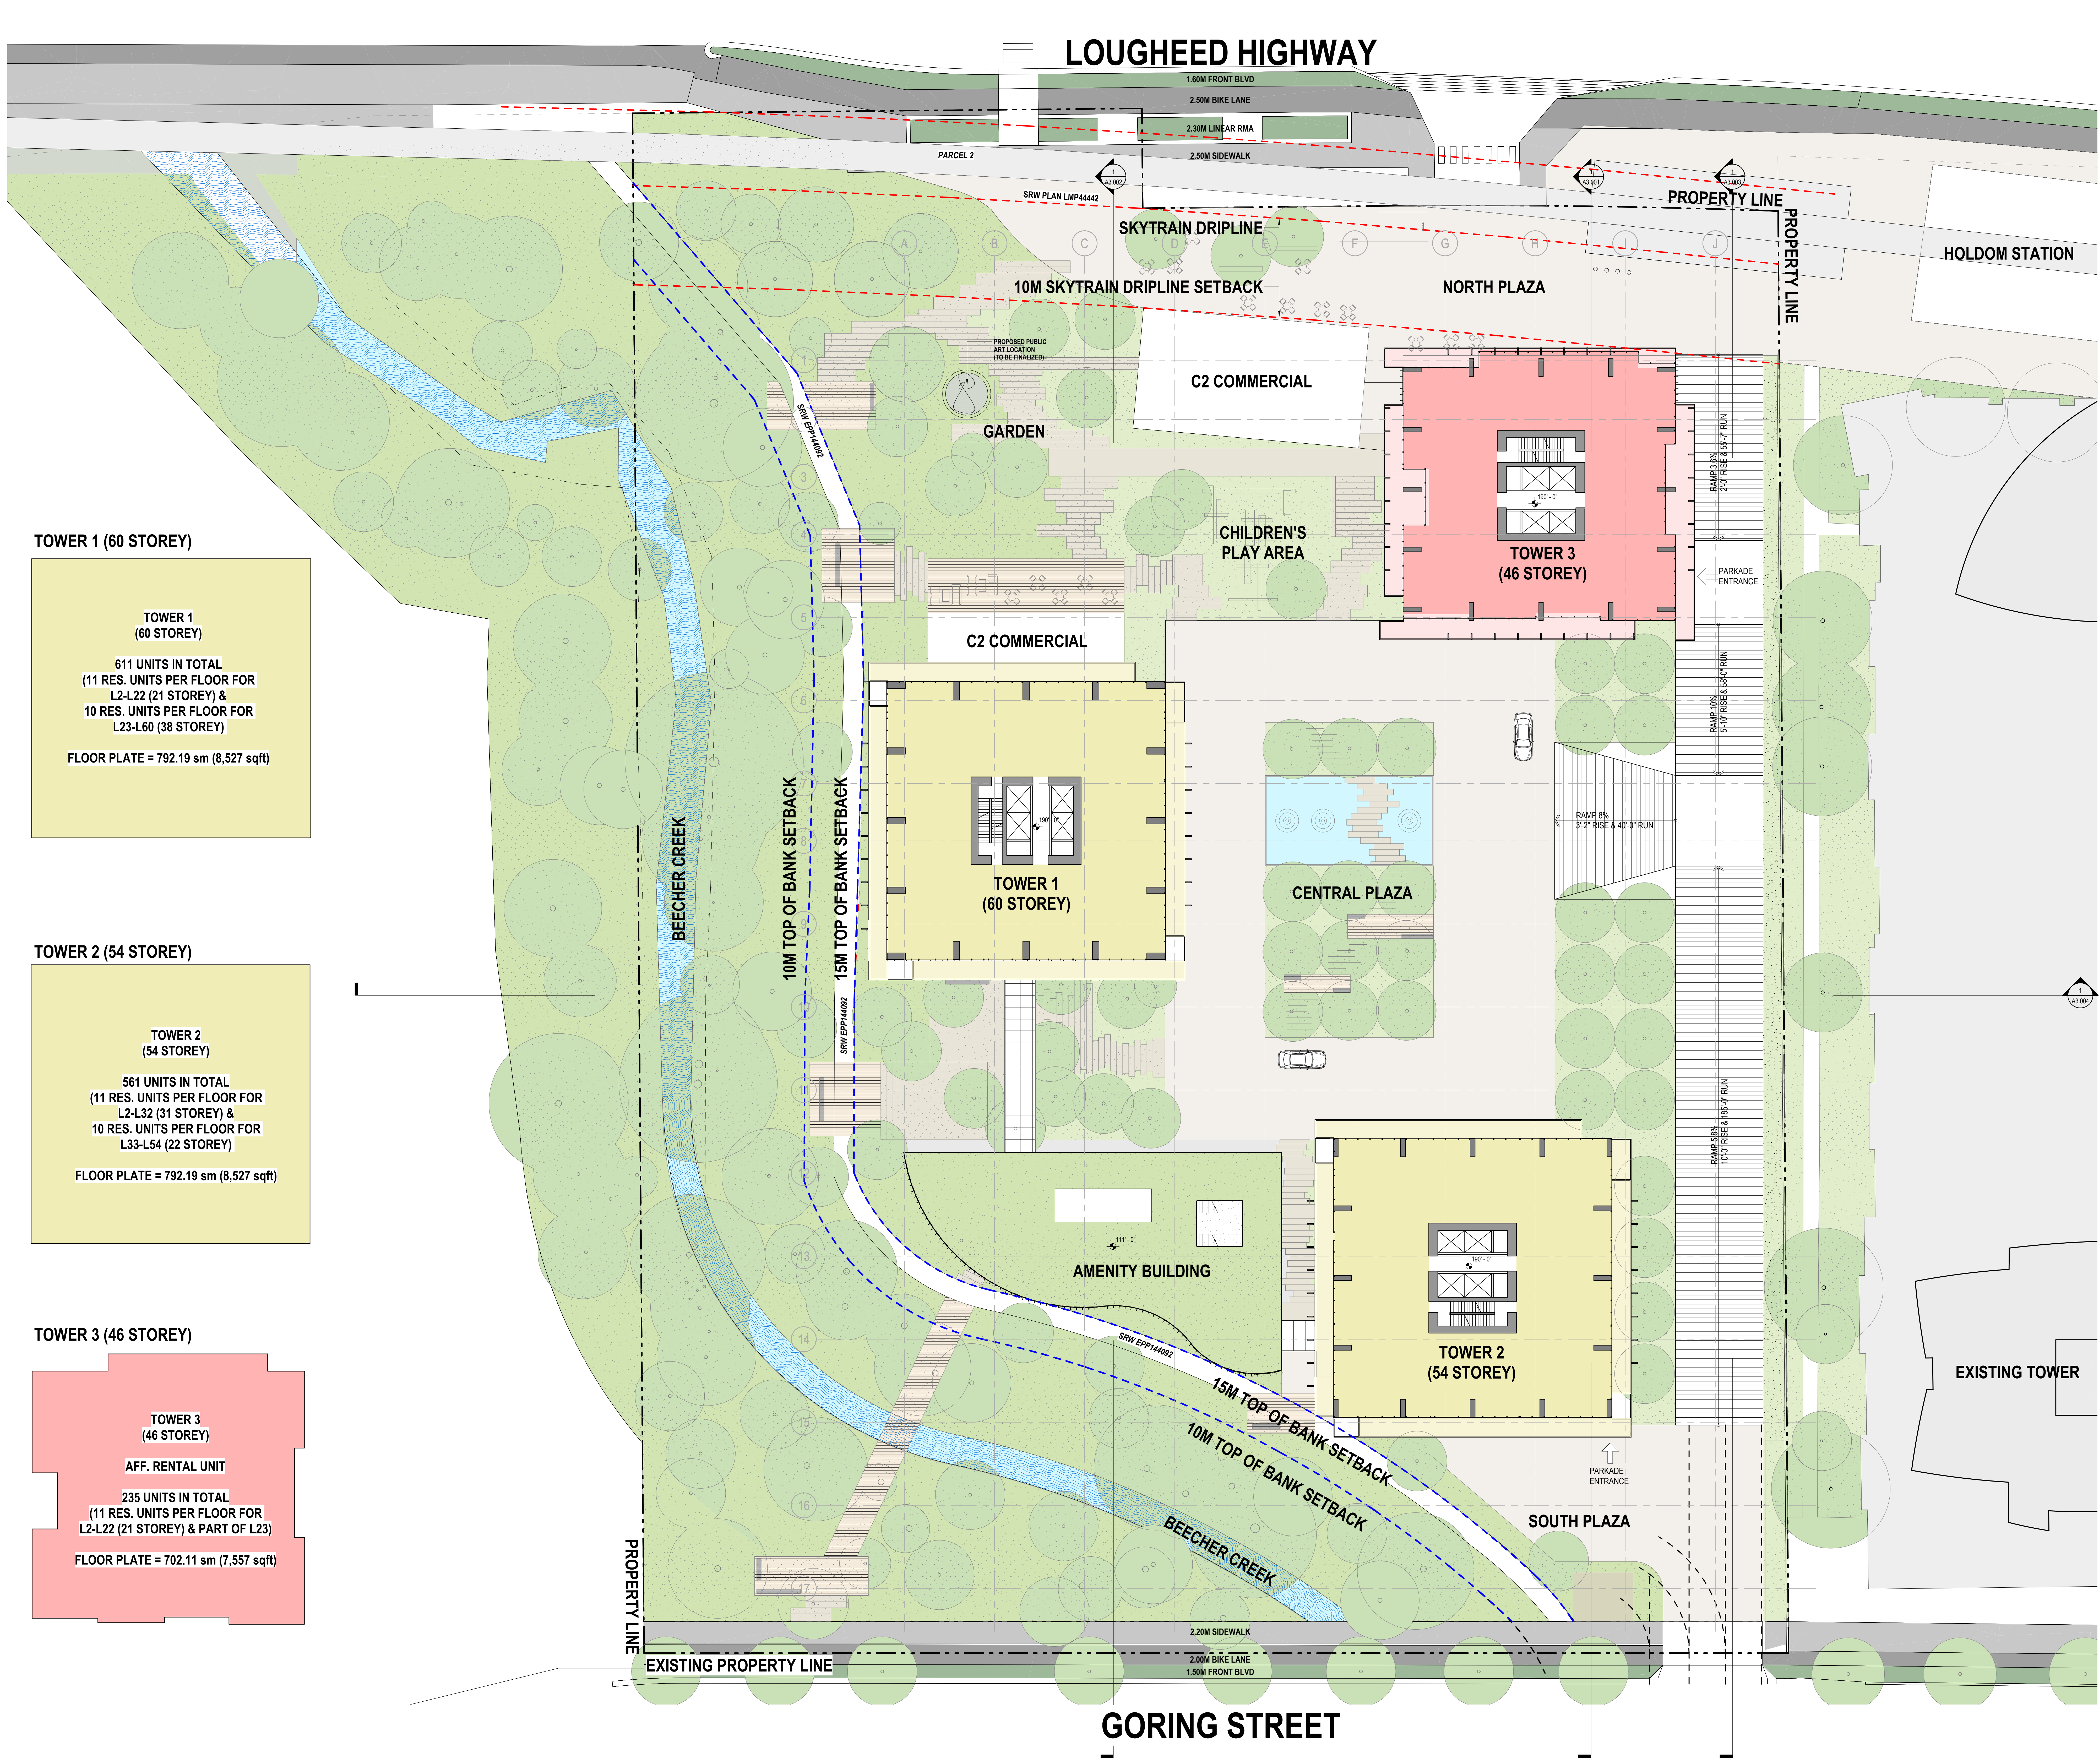

TOWER 1 (60 STOREY)

TOWER 1 (60 STOREY)

611 UNITS IN TOTAL
(11 RES. UNITS PER FLOOR FOR
L2-L22 (21 STOREY) &
10 RES. UNITS PER FLOOR FOR
L23-L60 (38 STOREY)

FLOOR PLATE = 792.19 sm (8,527 sqft)

TOWER 2 (54 STOREY)

TOWER 2 (54 STOREY)

561 UNITS IN TOTAL
(11 RES. UNITS PER FLOOR FOR
L2-L32 (31 STOREY) &
10 RES. UNITS PER FLOOR FOR
L33-L54 (22 STOREY)

FLOOR PLATE = 792.19 sm (8,527 sqft)


TOWER 3 (46 STOREY)

TOWER 3 (46 STOREY)

AFF. RENTAL UNIT

235 UNITS IN TOTAL
(11 RES. UNITS PER FLOOR FOR
L2-L22 (21 STOREY) & PART OF L23)

FLOOR PLATE = 702.11 sm (7,557 sqft)

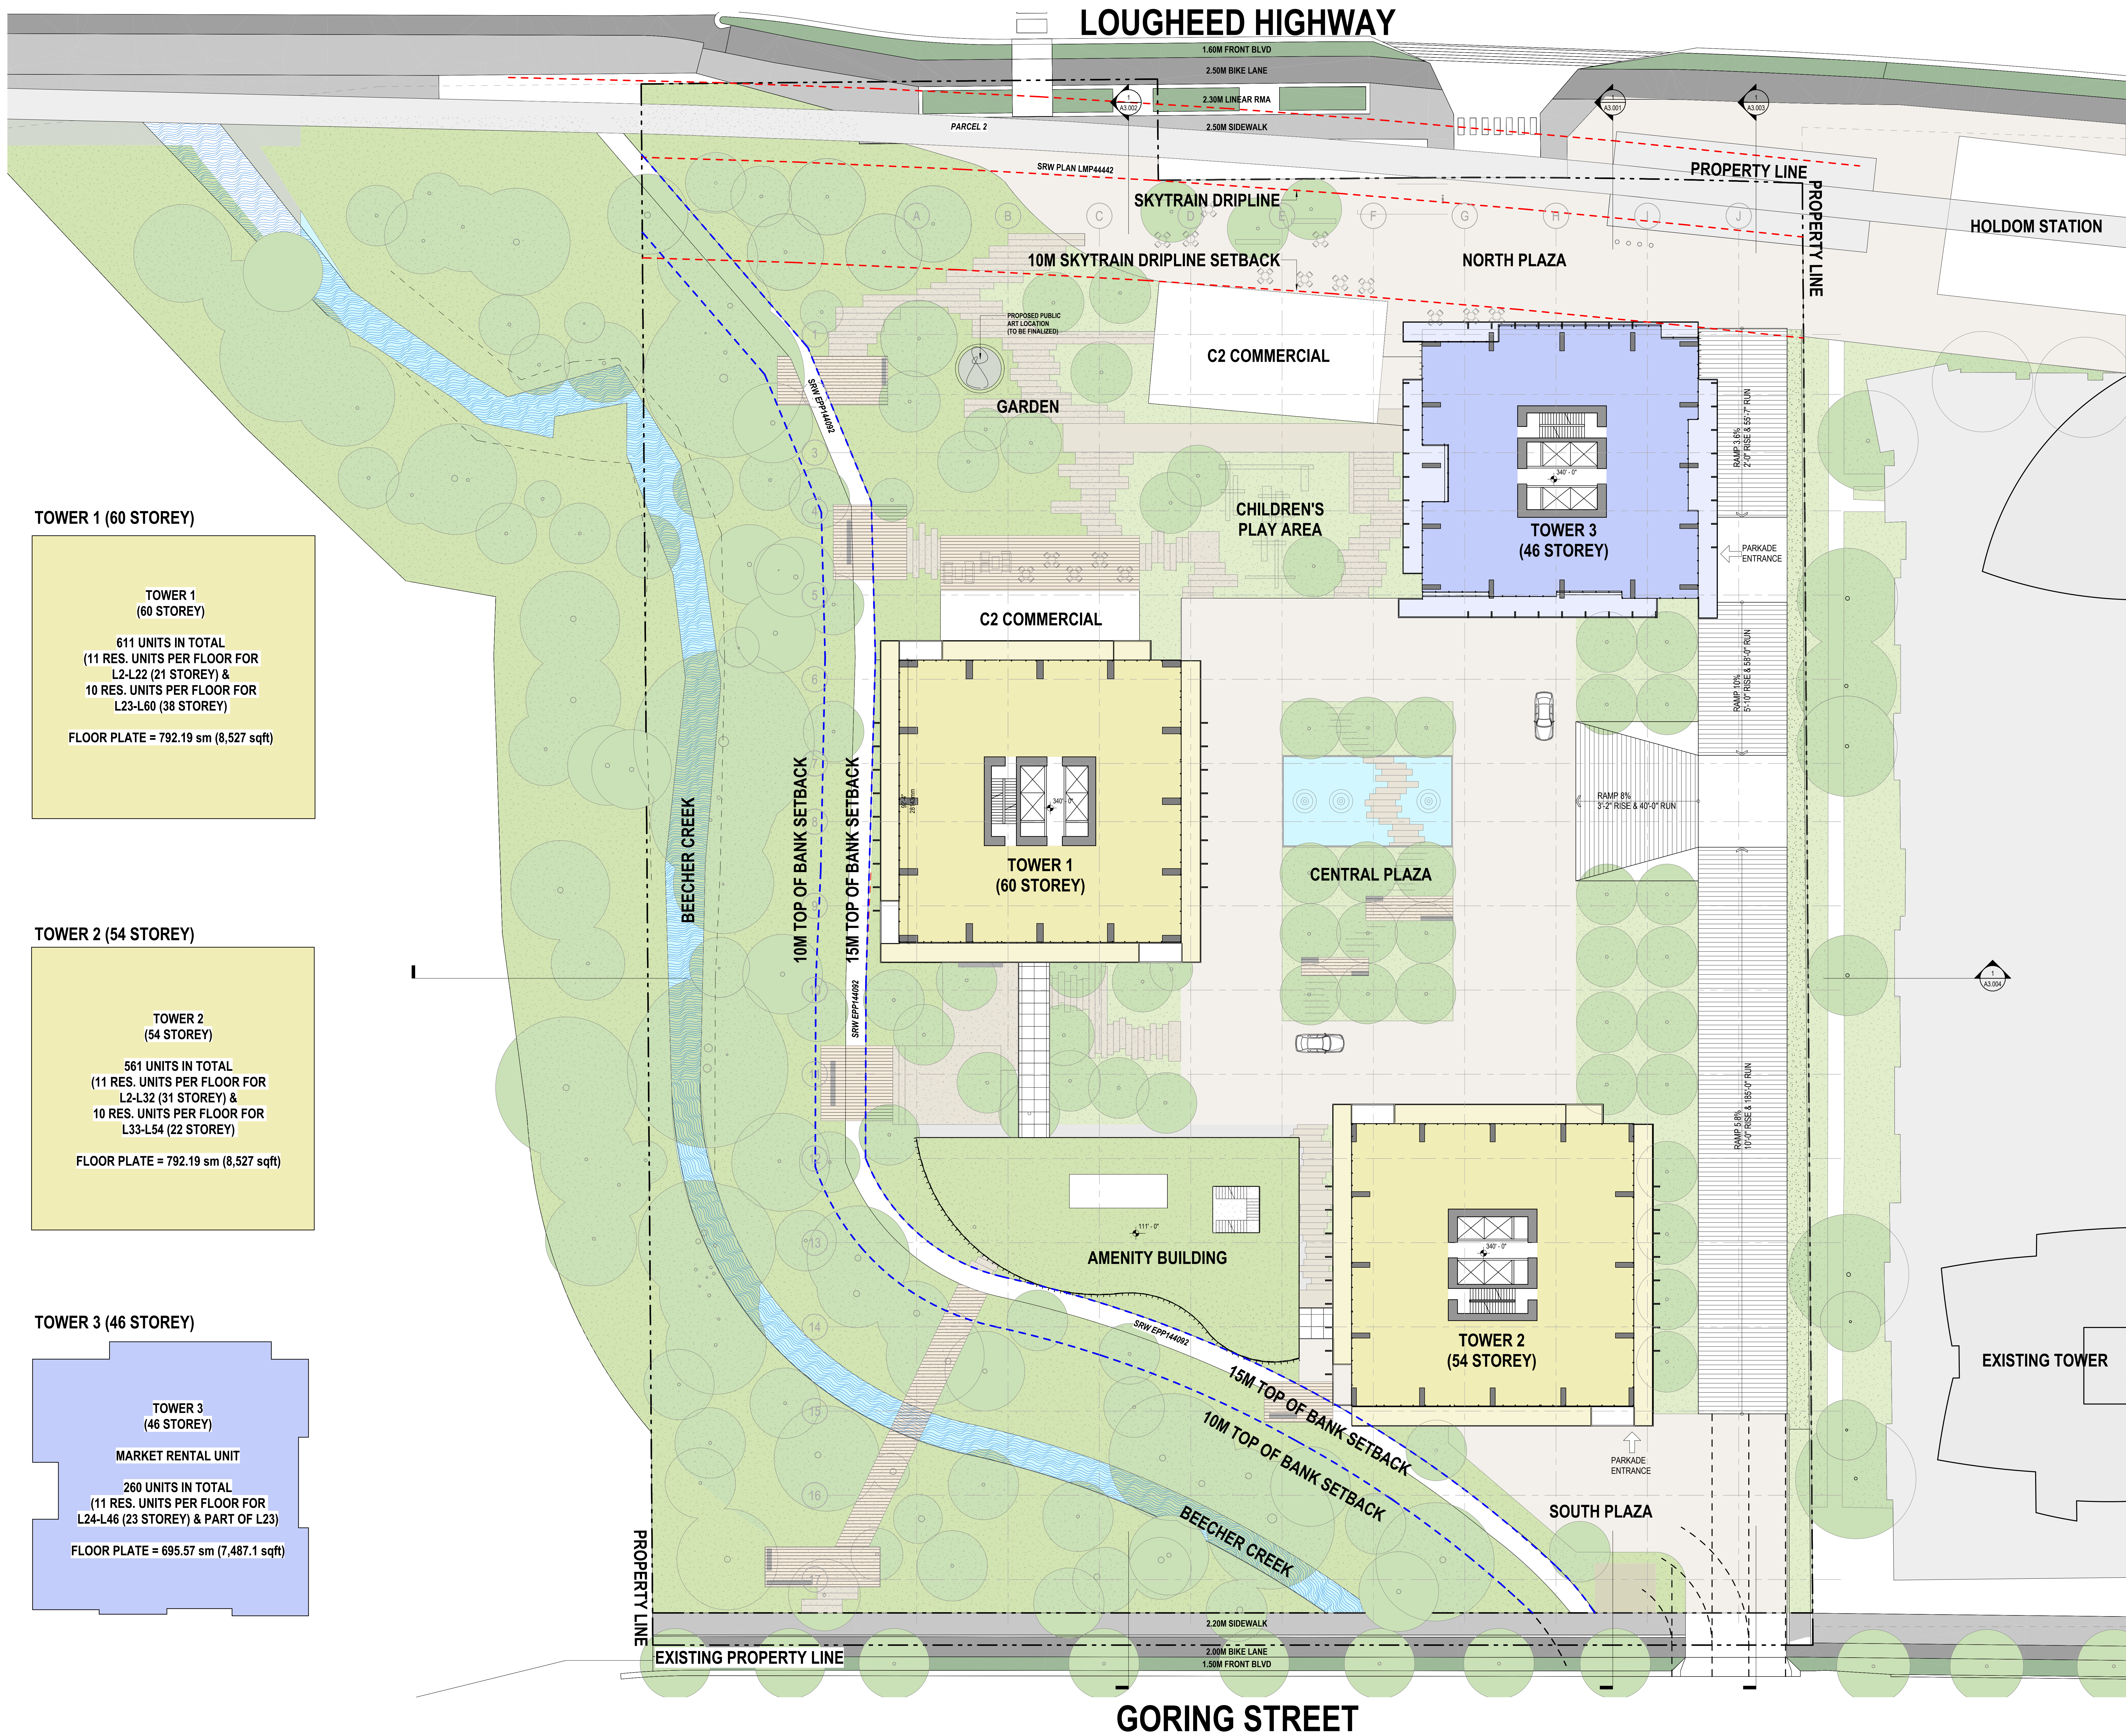

TOWER 1 (60 STOREY)

**TOWER 1
(60 STOREY)**

611 UNITS IN TOTAL
(11 RES. UNITS PER FLOOR FOR
L2-L22 (21 STOREY) &
10 RES. UNITS PER FLOOR FOR
L23-L60 (38 STOREY)

FLOOR PLATE = 792.19 sm (8,527 sqft)

TOWER 2 (54 STOREY)

**TOWER 2
(54 STOREY)**

561 UNITS IN TOTAL
(11 RES. UNITS PER FLOOR FOR
L2-L32 (31 STOREY) &
10 RES. UNITS PER FLOOR FOR
L33-L54 (22 STOREY)

FLOOR PLATE = 792.19 sm (8,527 sqft)

TOWER 3 (46 STOREY)

**TOWER 3
(46 STOREY)**

MARKET RENTAL UNIT

260 UNITS IN TOTAL
(11 RES. UNITS PER FLOOR FOR
L24-L46 (23 STOREY) & PART OF L23)

FLOOR PLATE = 695.57 sm (7,487.1 sqft)

DATE	REVISION
08/01/2025	0
08/01/2025	1
15/01/2025	2
26/03/2025	3
25/04/2025	4
29/04/2025	5

NOTES

KELTIC

T 604 210 5412 2288-888 BURNABY ST VANCOUVER BC V6C 2X8

Design Architect

James KM Cheng Architects Inc.
Suite 200-77 West Eighth Avenue
Vancouver, B.C. Canada V5Y 1M8
T: 604 873 4333 info@jamescheng.com

Architect of Record

CDM
CHRIS DIKEAKOS
ARCHITECTS INC.

T 604 291 2860 1635 W BROADWAY INFO@DIKEAKOS.COM
F 604 291 2887 VANCOUVER BC V6J 1W9 WWW.DIKEAKOS.COM

drawn LH

check KL

2025-04-29
Copyright reserved. This plan and drawing are the exclusive property of James KM Cheng Architects Inc. and cannot be used without the architect's written consent.

AMENDED 5502 LOUGHEED HIGHWAY
DEVELOPMENT
5502 LOUGHEED HIGHWAY, BURNABY, BC

LEVEL 23 - L46 - TYPICAL RESIDENTIAL
FLOOR PLAN

scale 1:200
drawing number A1.010
project number 24-507
issue date 29/04/2025
revision date 29/04/2025
plotter 2025-04-29 11:31:43 AM