


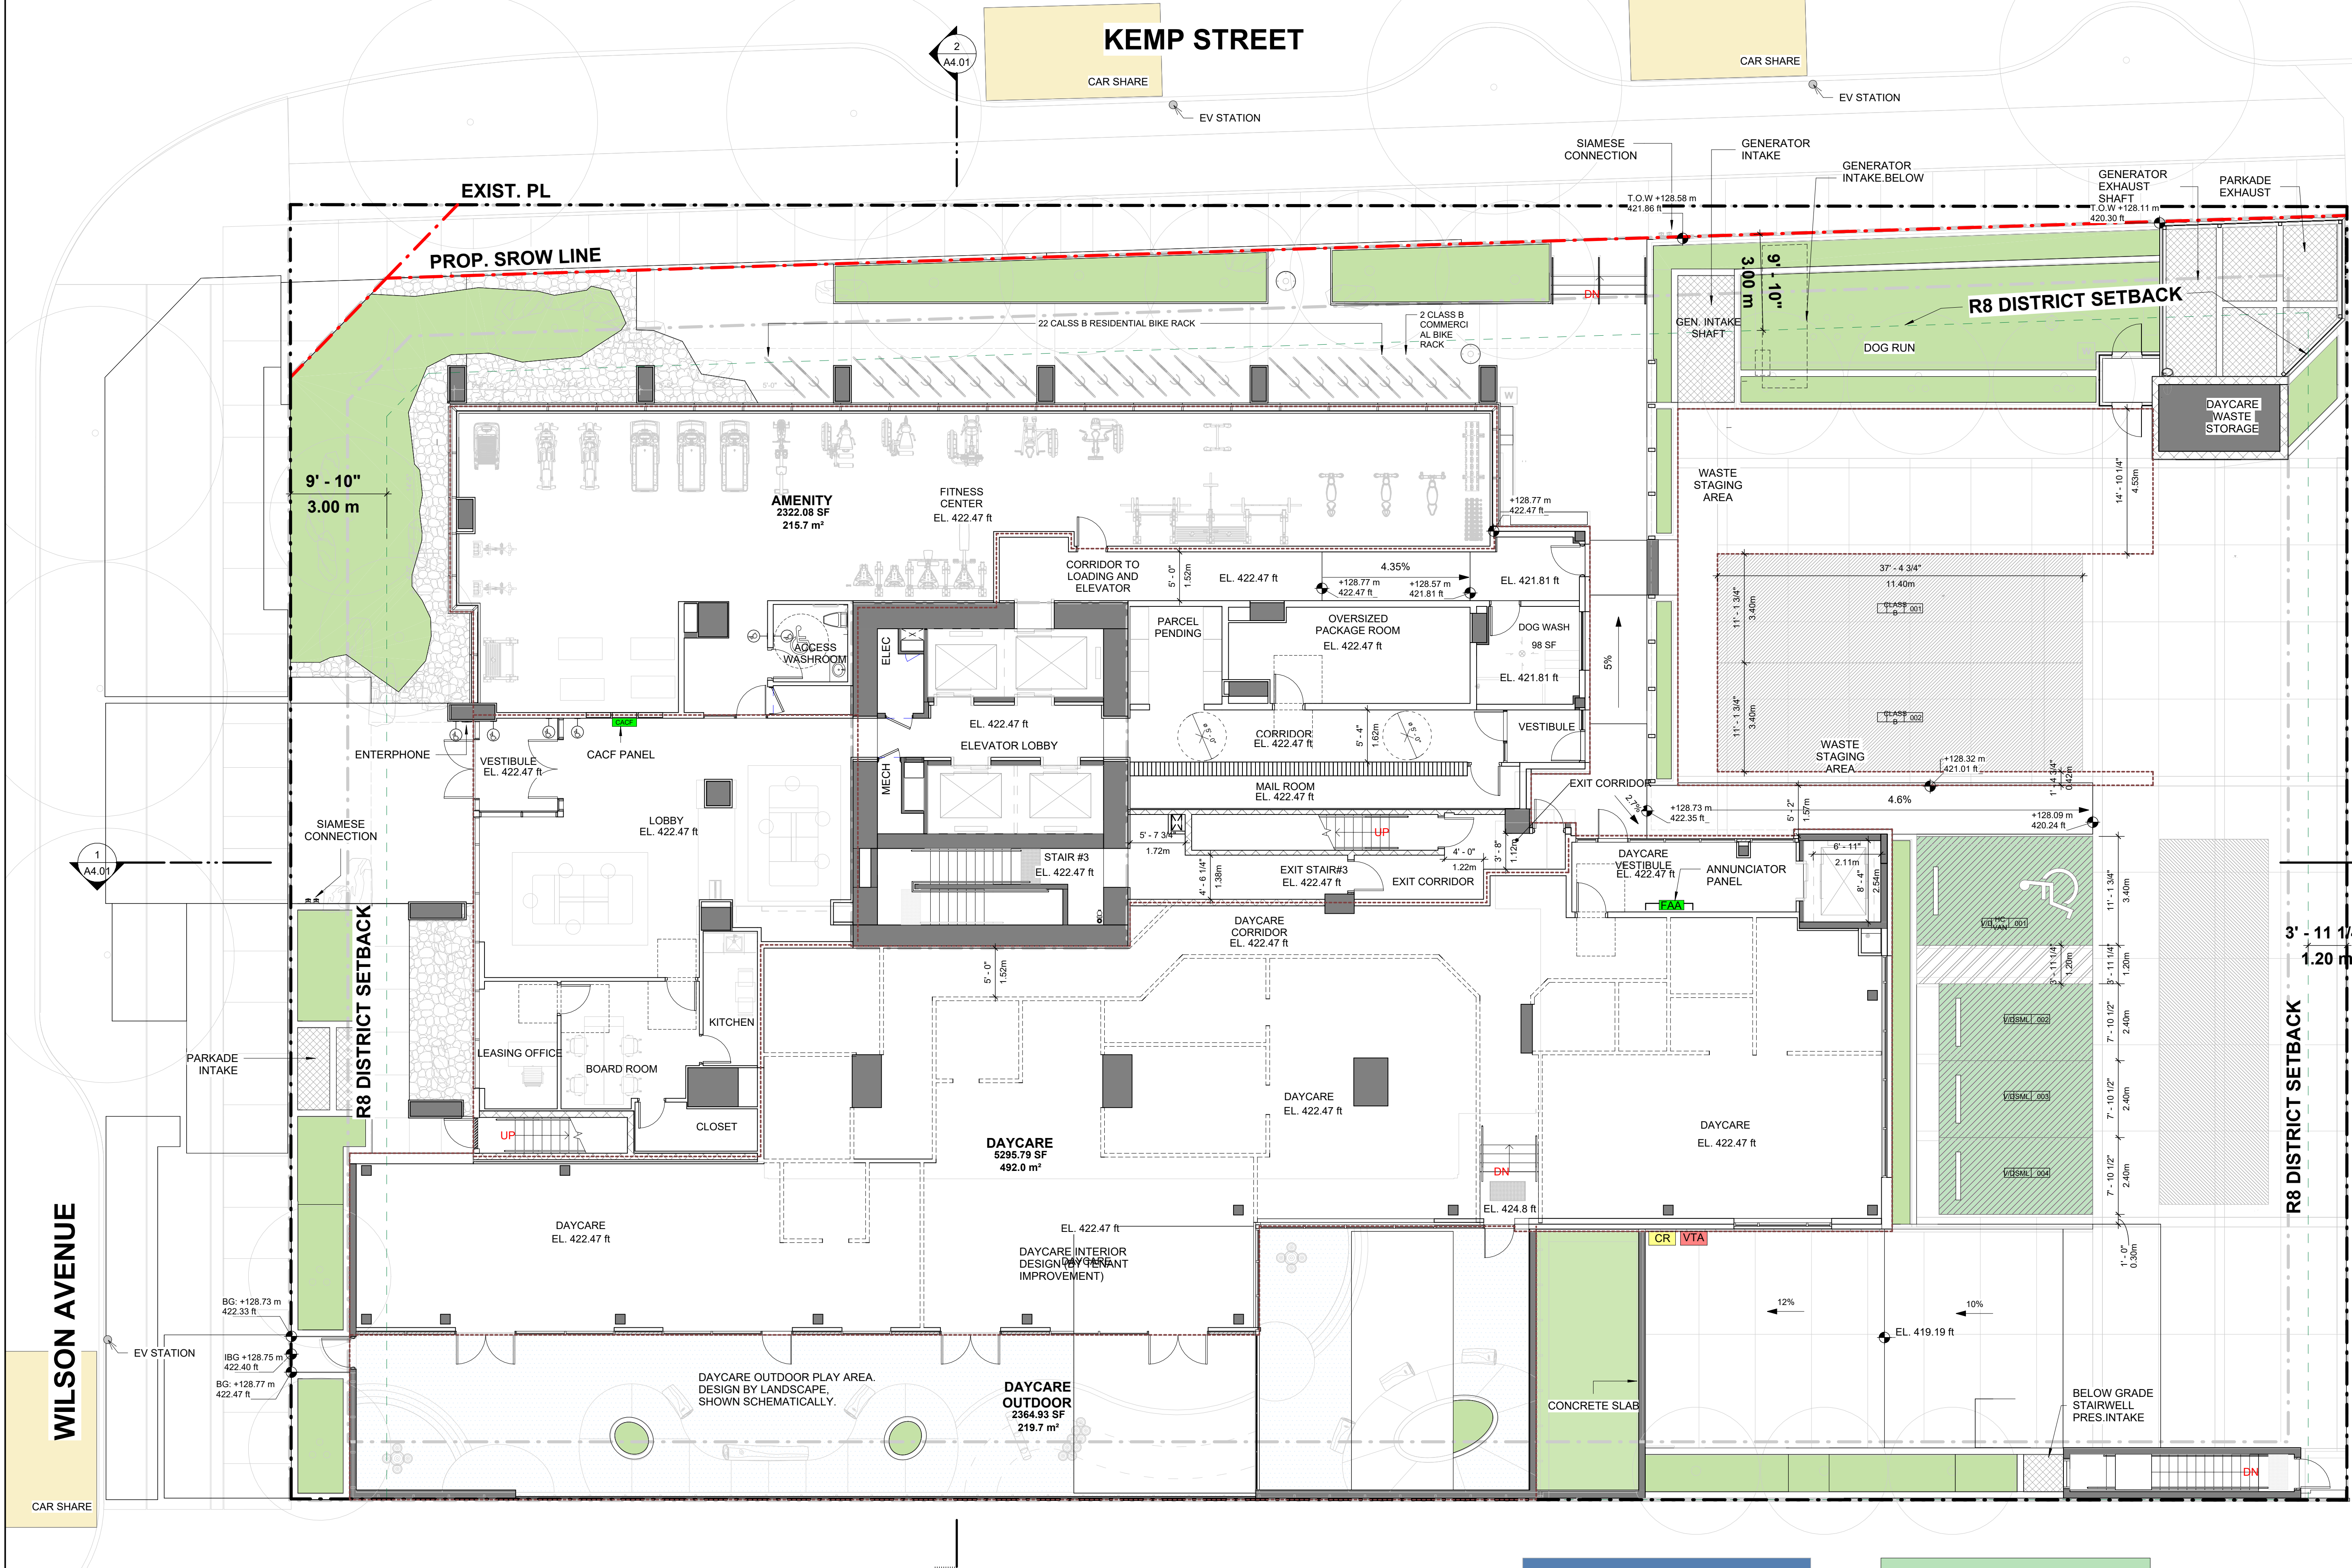


Attachment #1 - Site Plan

1 OVERALL LEVEL 01
A1.05 SCALE: 1/8" = 1'-0"

PARKING SCHEDULE PER LEVEL		
	TYPE	Count
L1		
VISITOR/DAYCARE		
VISITOR/DAYCARE	HC VAN	1
VISITOR/DAYCARE	SMALL	3
L1: 4		

CLASS B BICYCLE SCHEDULE-PER LEVEL	
LEVEL 01	
BIKE RACK	24
TOTAL CLASS B BIKES	24

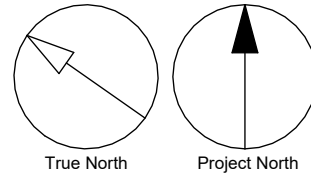

CLIENT

bosa properties

CHUNCHWA

COPYRIGHT

This drawing has been prepared solely for the intended use, thus any reproduction or distribution for any purpose other than authorized by Arcadis is forbidden. Written dimensions shall have precedence over scaled dimensions. Contractors shall verify and be responsible for all dimensions and conditions on the job, and Arcadis shall be informed of any variations from the dimensions and conditions shown on the drawing. Shop drawings shall be submitted to Arcadis for general conformance before proceeding with fabrication.

Arcadis Architects (Canada) Inc.
formerly IBI Group Architects (Canada) Inc.

ISSUES

No.	DESCRIPTION	DATE
1	SPOD APPLICATION	2024/09/26
2	SPOD #2 RE-SUBMISSION	2024/10/18
3	SPOD #3 RE-SUBMISSION	2024/12/13
4	SPOD #4 RE-SUBMISSION	2025/02/24
5	SPOD #5 RE-SUBMISSION	2025/06/02

CONSULTANTS

SEAL

REGISTERED ARCHITECT

JOHN GWYN VOSE

BRITISH COLUMBIA

2025-08-18

PRIME CONSULTANT

ARCADIS

1285 West Pender Street - Suite 100
Vancouver BC V6E 4B1 Canada
tel 604 683 8797
www.arcadis.com

PROJECT

5978 Wilson Avenue

1201 - 838 West Hastings St
Vancouver, BC V6C 0A6

PROJECT NO:

146113

DRAWN BY:

Author

CHECKED BY:

Checker

PROJECT MGR:

Designer

APPROVED BY:

Approver

SHEET TITLE

OVERALL LEVEL 1 PLAN

SHEET NUMBER

A1.05

ISSUE

5

6/17/2025 4:50:51 PM

Autodesk Docs/ACA-00146113-5978_Wilson-A-R2024.rvt 1/16