


PROGRAM LEGEND - LEVEL 1

- 1. LOBBY
- 2. ROCK GARDEN
- 3. PUBLIC REALM
- 4. PET RELIEF AREA
- 5. DAYCARE

MATERIALS LEGEND

KEY	DESCRIPTION
HARDSCAPE	
	CIP CONCRETE PAVING
	CHARCOAL CIP CONCRETE BAND
	CONCRETE LINEAR UNIT PAVING
	CONCRETE LINEAR UNIT PAVING
	STONE BAND
	CONCRETE SLAB PAVER
	PLAY FALL SURFACE (AT GRADE)
	PLAY FALL SURFACE (LEVEL 40)
	ARTIFICIAL TURF
	WOOD DECKING
	ROCK GARDEN / GRAVEL (TWO TONES/SIZES)
	BOULDERS / BOULDERS WITH SAWN TOP
FURNISHINGS	
	WOOD BENCH
	BIKE RACK
	METAL PLANTER
	PET RELIEF FEATURES
	BARBECUE
	BISTRO TABLES AND CHAIRS
	DINING / WORK STATION TABLE
	FIRE BOWL
	LOUNGE SEATING
	KIDS PLAY EQUIPMENT (AT LEVEL 40)
	WEATHER PROTECTION STRUCTURE (AT DOG RUN)
	WASTE BIN
SOFTSCAPE	
	SOD LAWN
	PLANTING AREA
	PROPOSED TREE REFER TO PLANT LIST / PLANTING PLANS

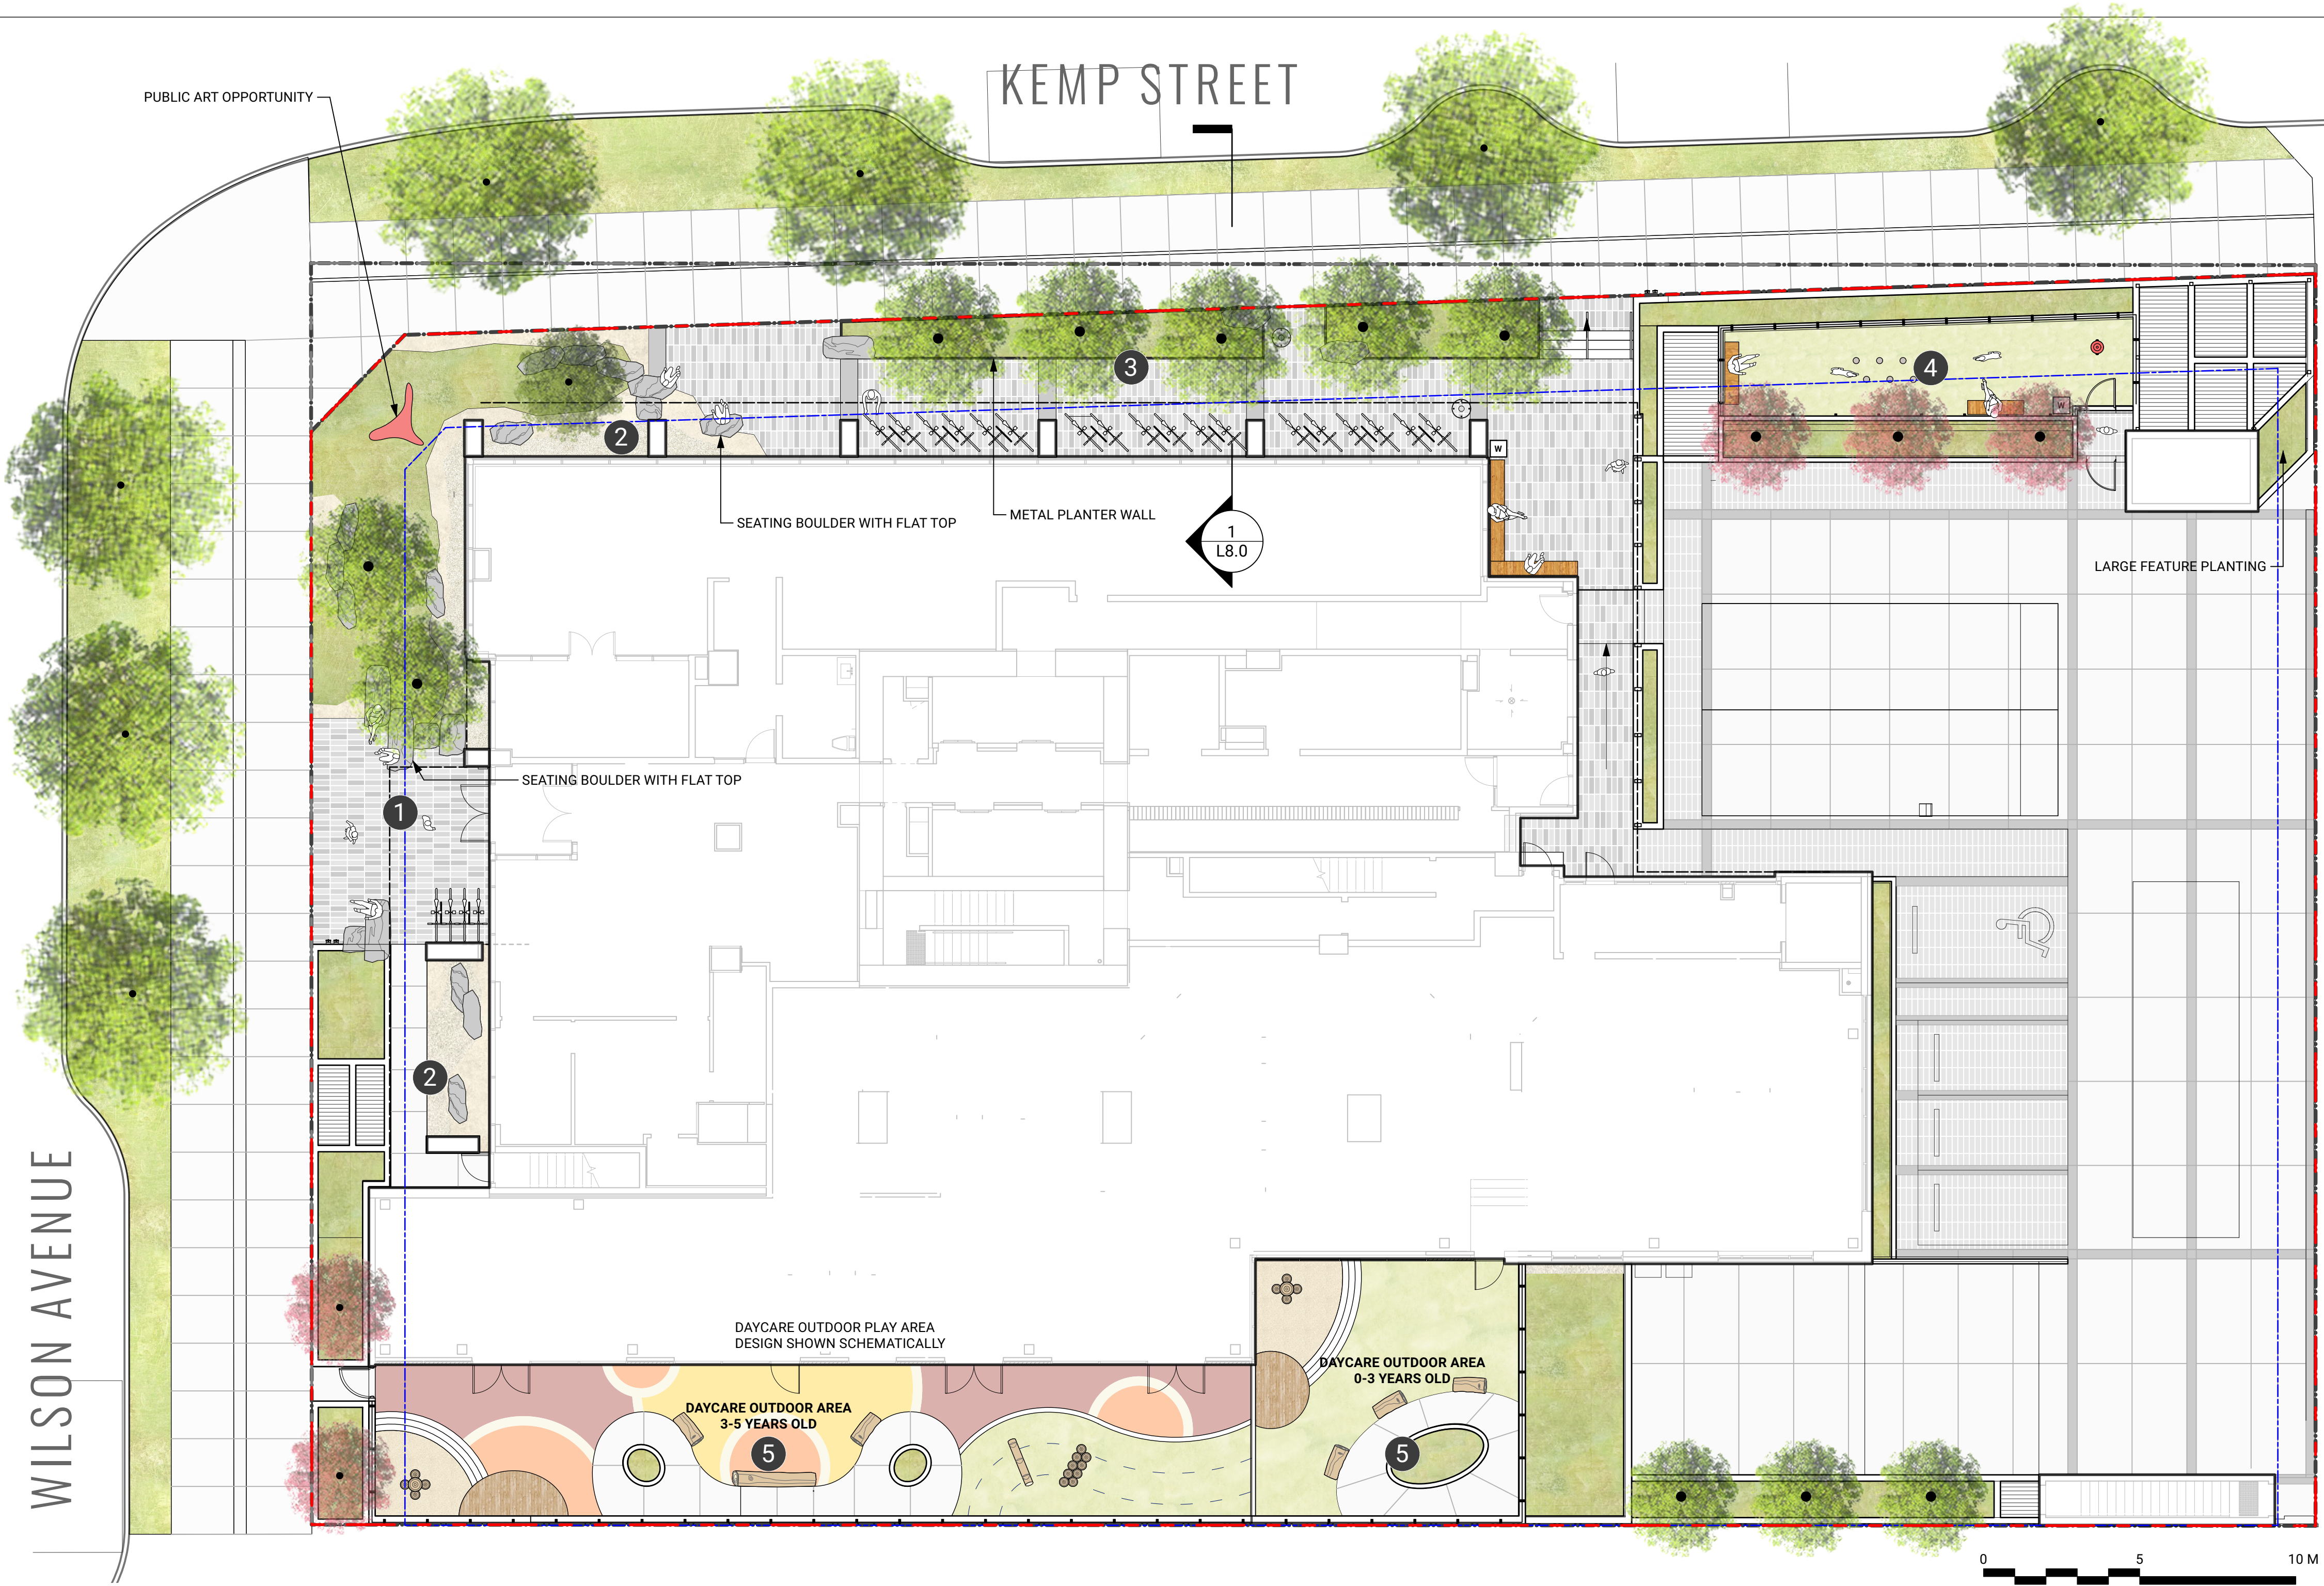

12	SPOD #5	25-06-02
10	SPOD#5	25-05-16
9	SPOD#4	25-02-20
6	RE-ISSUED FOR SPOD & REZONING	24-12-13
2	REISSUED FOR SPOD/RZ	24-10-18
1	ISSUED FOR SPOD AND REZONING	24-09-26

5978 WILSON AVENUE

5978 Wilson Avenue
Burnaby, British Columbia

Scale:	1:125
Drawn:	KML/CH
Reviewed:	OM
Project No.	24-155

SITE PLAN - GROUND
LEVEL



L2.0

Attachment #1 - Landscape Plan

