BC HOUSING TRANSITIONAL HOUSING

3986 NORLAND AVENUE BURNABY, BC ISSUED FOR PUBLIC HEARING

Drawing List

ARCHITECTURAL

A0.0 COVER PAGE

A0.1 PROJECT STATS & SITE PHOTOS

A0.2 EXISTING SITE SURVEY

A1.0 SITE PLAN - EXISTING

A1.1 SITE PLAN - PROPOSED

A1.2 WASTE & RECYCLING TURNING RADIUS & DETAILS

A1.3 FIRE TRUCK ACCESS PLAN

A1.4 SITE DETAILS - BIKE ENCLOSURE

A2.0 MAIN FLOOR PLAN

A2.1 FLOOR PLAN - LEVEL 2-4

A2.2 COLOUR CODED FLOOR PLANS

A3.0 SOUTH ELEVATION

A3.1 EAST ELEVATION

A3.2 NORTH ELEVATION

A3.3 WEST ELEVATION

A4.0 BUILDING SECTIONS

A5.0 EXTERIOR DOOR & WINDOW SCHEDULE

C101 PRELIMINARY SITE SERVICING PLAN

LANDSCAPE

L-00 COVER

TREE PROTECTION PLAN

LANDSCAPE PLAN

PLANTING

DETAILS

DETAILS

DETAILS

ENVIRONMENTAL PLANTING



CONTACT INFORMATION

AMUZIO@HORIZONNORTH.CA

ANDY MUZIO

T 250.828.7204

PROJECT MANAGER

C.ZYLA@S2ARCHITECTURE.COM ARCHITECTURE

CONTACT INFORMATION

CHAD ZYLA

T 403.670.7050 x 1051



CONTACT INFORMATION

JAQUELINE LOWE

T 604.685.9381

JAQUELINE.LOWE@WSP.COM LANDSCAPE ARCHITECTURE



CONTACT INFORMATION

STUART PURVES

T 250.832.3220

STUART@LAWSONDEVELOPMENTS.COM CIVIL ENGINEERING



CONTACT INFORMATION

JASON G.HAMEL

T 604.424.4903

JHAMEL@MCELHANNEY.COM SURVEYOR

THESE DRAWINGS AND DESIGNS ARE THE SOLE PROPERTY OF HORIZON NORTH AND MAY NOT BE REPRODUCED OR SUBMITTED TO OUTSIDE PARTIES WITHOUT SUED PUBLIC HEARIN THE EXPRESSED WRITTEN CONSENT OF HORIZON NORTH BY CHKD REVISION








CHECKED :

PROJ #: 220114 TN #:	BC HOUSING
scale :AS NOTED	
DRAWN BY :	3986 NORLAND AVENUE, BURNABY, BC

COVER PAGE

L HOUSING |

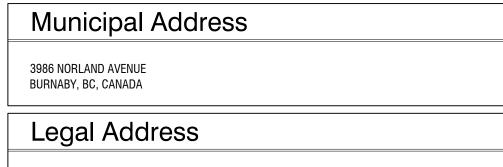

PART DEDICATED ROAD ON PLAN 71549 DISTRICT LOT 79 GROUP 1 NEW WESTMINSTER DISTRICT

Site Area

4,779.8 m² 0.478 ha 1.18 acres

By-Law Zoning

Current Zoning: Comprehensive Development - RM2 and P5 Proposed Rezoning: Comprehensive Development - RM3r, P5

Proposed Development

PERMITTED USES: SUPPORTIVE RENTAL HOUSING FACILITIES

Site Coverage

MAXIMUM LOT COVERAGE:

29% (EXISTING 755 m 2 + PROPOSED 582 m 2 +BIKE ENCLOSURE 30 m 2 = 1367m 2)

Building Height

PERMITTED AND PROPOSED BUILDING HEIGHT BUILDING 1 EXISTING HEIGHT:

BUILDING 2 PROPOSED HEIGHT: ±15 m, 4 STOREY

By-Law Setback Summary

MINIMUM REQUIRED SETBACK FOR FRONT YARD:

MINIMUM REQUIRED SETBACK FOR REAR YARD: 4.57m

MINIMUM REQUIRED SETBACK FOR SIDE YARD:

Building Area Summary

EXISTING BUILDING 1 Main Floor GFA: 797.4 m² Second Floor GFA: Third Floor GFA: PROPOSED BUILDING 2: Main Floor GFA: Second Floor GFA: 582 m² 582 m² Third Floor GFA:

582 m² 2,328 m² Fourth Floor GFA:

4,697.8 m² TOTAL:

Floor Area Ratio

PERMITTED FAR: 1.1 EXISTING BUILDING: 2,369.8 m² PROPOSED BUILDING: 2,328 m² TOTAL BUILDINGS GFA: 4,697.8 m² SITE AREA: 4,779.8 m²

Dwelling Unit Summary

GROSS FLOOR AREA: typical unit: 32.6 m² adaptable unit: 32.6 m² barrier free unit: 32.6 m²

TOTAL FAR: 0.98

NUMBER OF UNITS BY TYPE AND BY FLOOR: EXISTING BUILDING 1: MAIN FLOOR:

4 adaptable units 6 barrier free units SECOND FLOOR: 20 typical units THIRD FLOOR: 20 typical units PROPOSED BUILDING 2: MAIN FLOOR: 1 typical unit 3 barrier free units SECOND FLOOR: 13 typical units THIRD FLOOR: 13 typical units 13 typical units 43 Studio Units FOURTH FLOOR:

Motor Vehicle Parking Requirement

95 Studio Units

REQUIRED AND PROVIDED 12 Stalls (includes1 Barrier Free Stall)

Bicycle Parking Requirement

REQUIRED AND PROVIDED:


10 OUTDOOR BICYCLE STALLS EXISTING BUILDING 1: PROPOSED BUILDING 2: 22 ENCLOSED BICYCLE STALLS

Waste and Recycling Requirement

MINIMUM SIZE STORAGE REQUIRED: The greater of : number of housing units * 0.44 m² 95 units * 0.44 m² = 41.8 m² PROVIDED:


Loading Parking Requirement

REQUIRED AND PROVIDED: 1 LOADING STALL

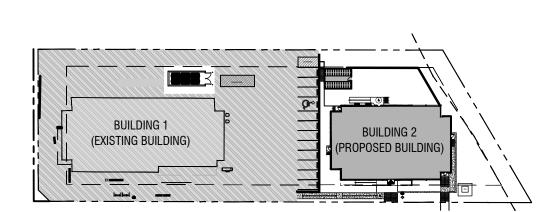

1 Key Plan

Context Plan

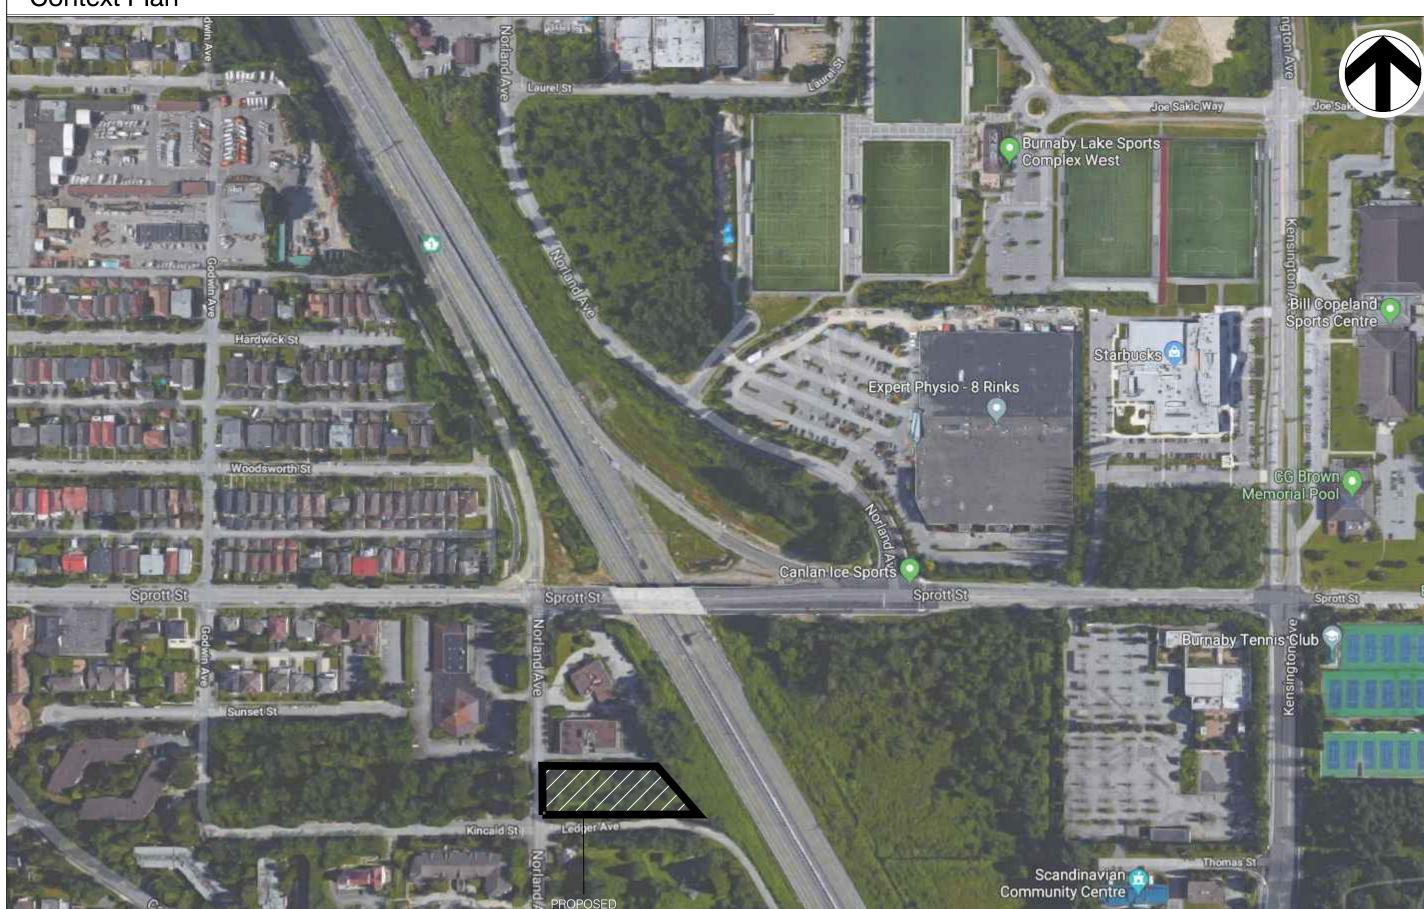







Site Photo - Adjacent Building from Ledger Avenue

Site Photo - from Ledger Avenue

Site Photo - View from Norland Avenue

THESE DRAWINGS AND DESIGNS ARE THE SOLE PROPERTY OF HORIZON NORTH AND MAY NOT BE REPRODUCED OR SUBMITTED TO OUTSIDE PARTIES WITHOUT SUED PUBLIC HEAR THE EXPRESSED WRITTEN CONSENT OF HORIZON NORTH BY CHKD REVISION











: 220114	BC HOUSING
:AS NOTED	TRANSITIONAL HOUSING
' :	3986 NORLAND AVENUE,BURNABY,BC
· :	PROJECT STATS & SITE PHOTOS


NAL HOUSING AO. 1
EVENUE, BURNABY, BC

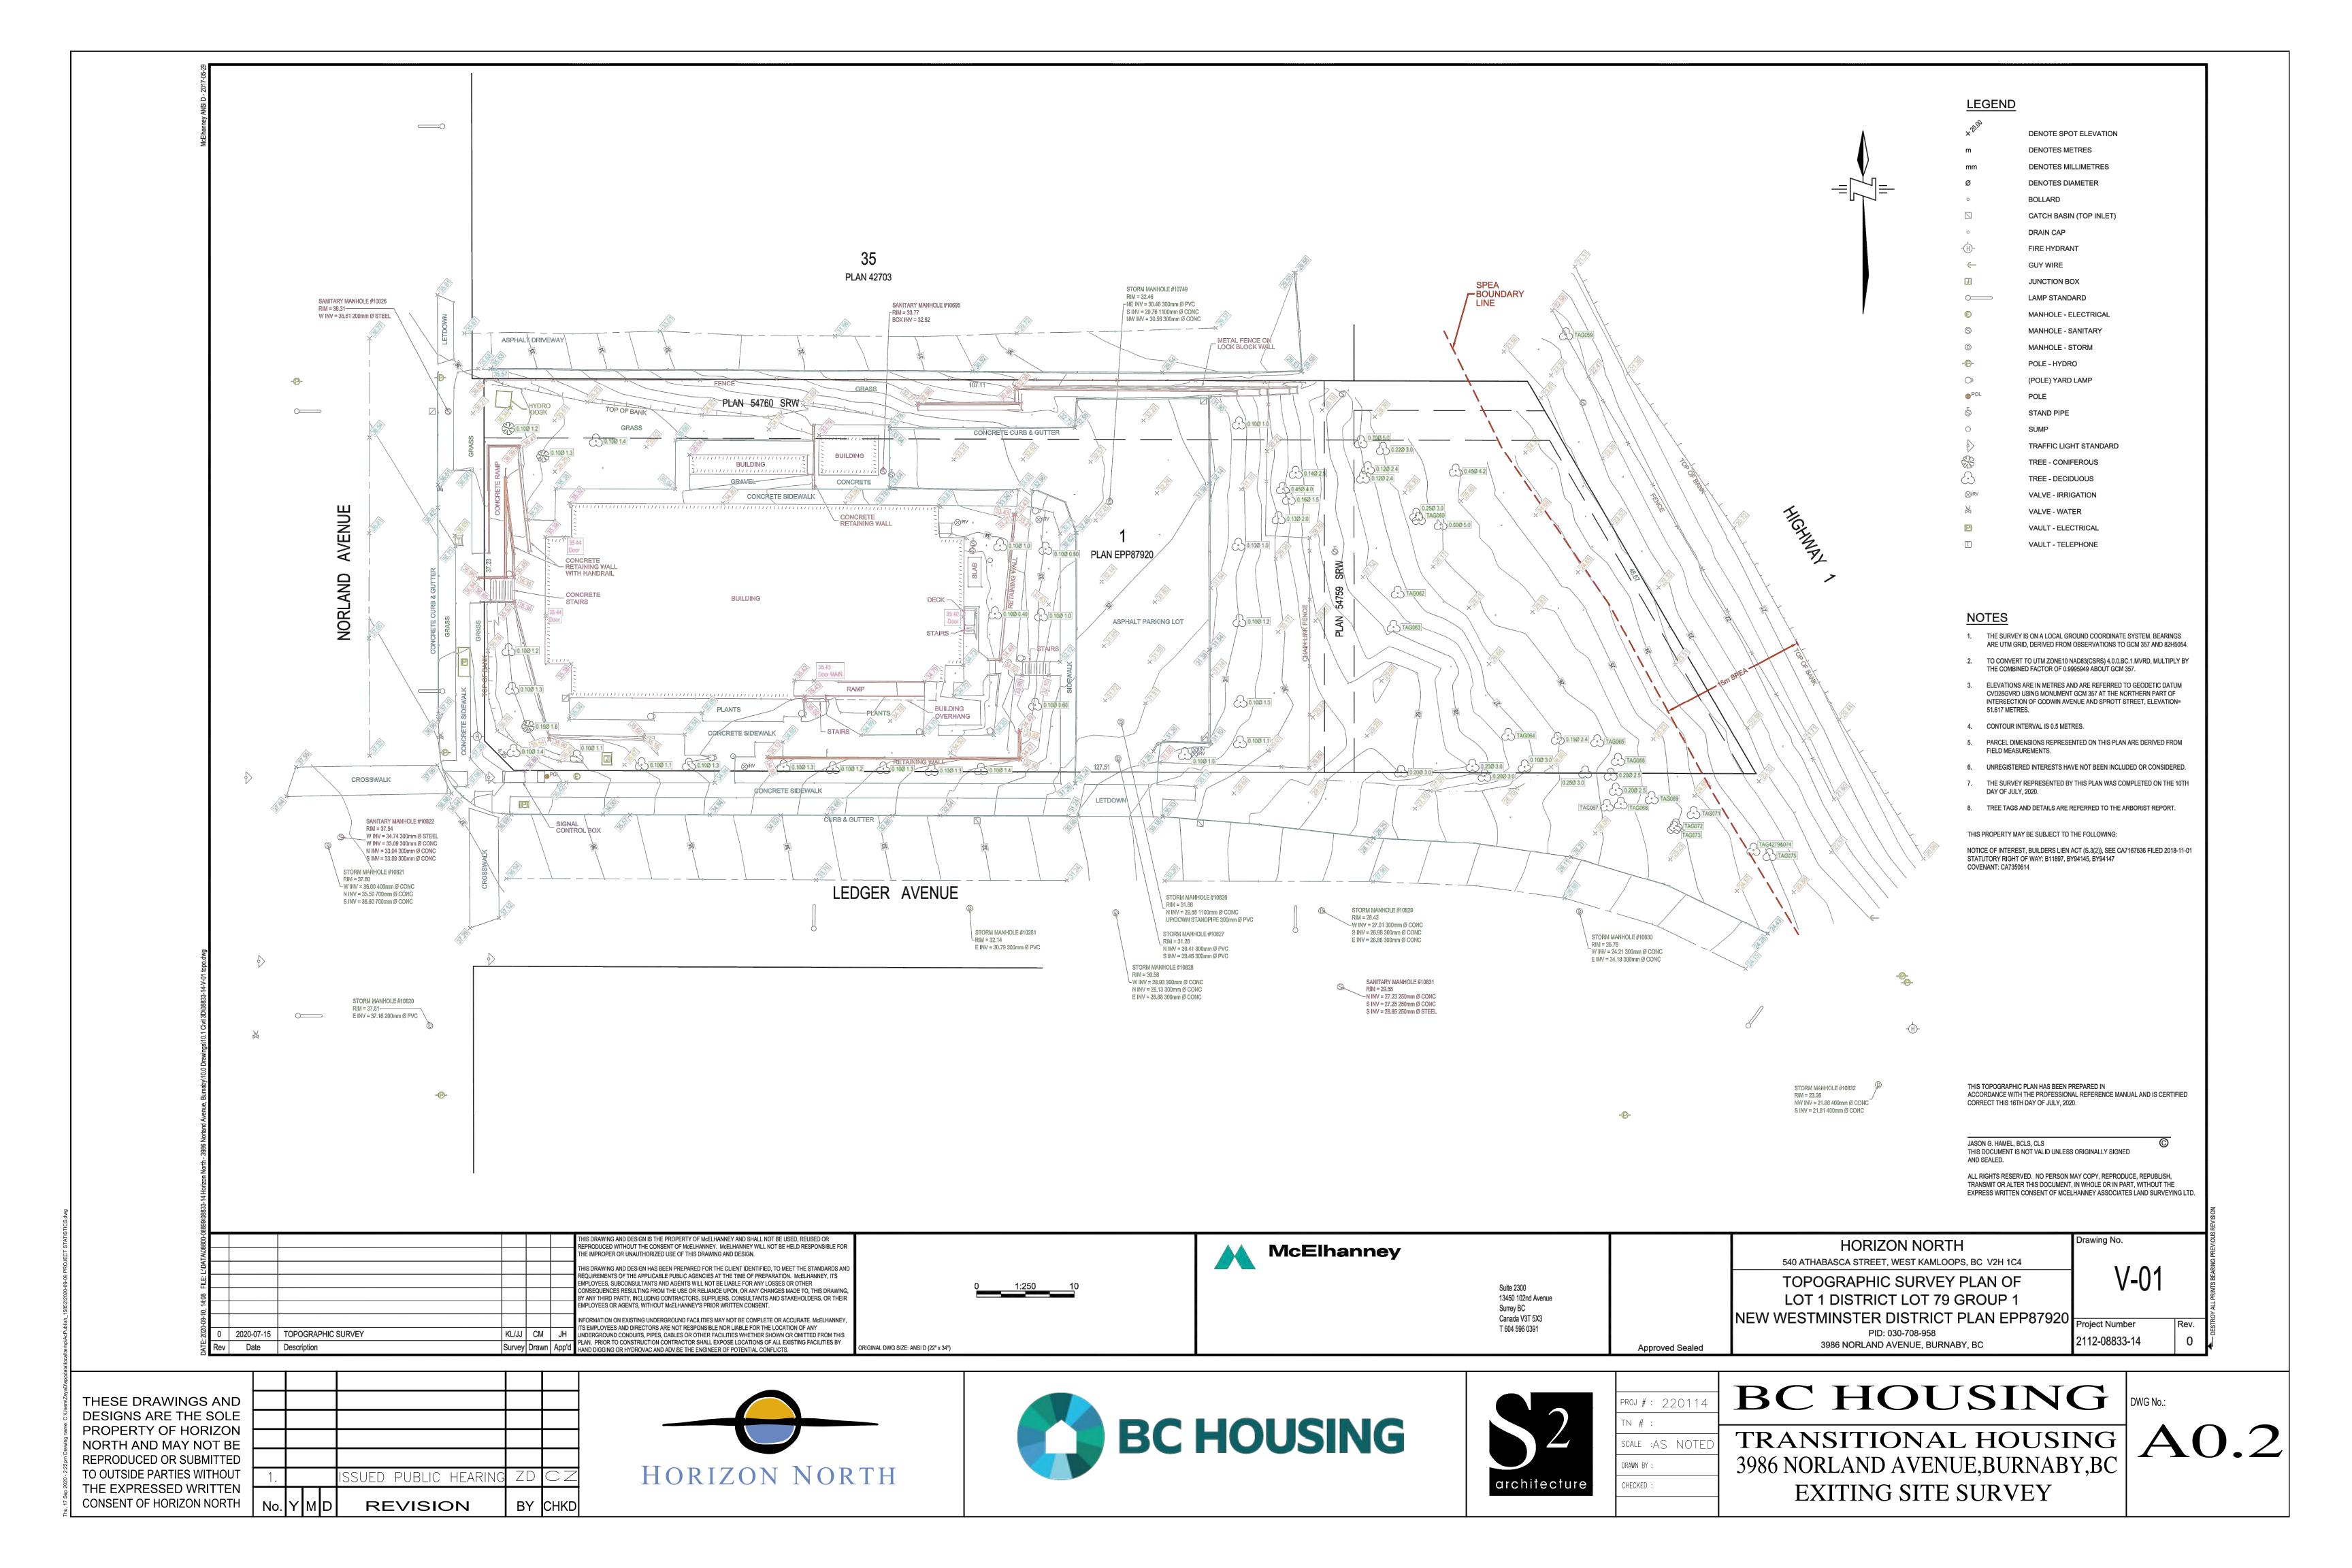


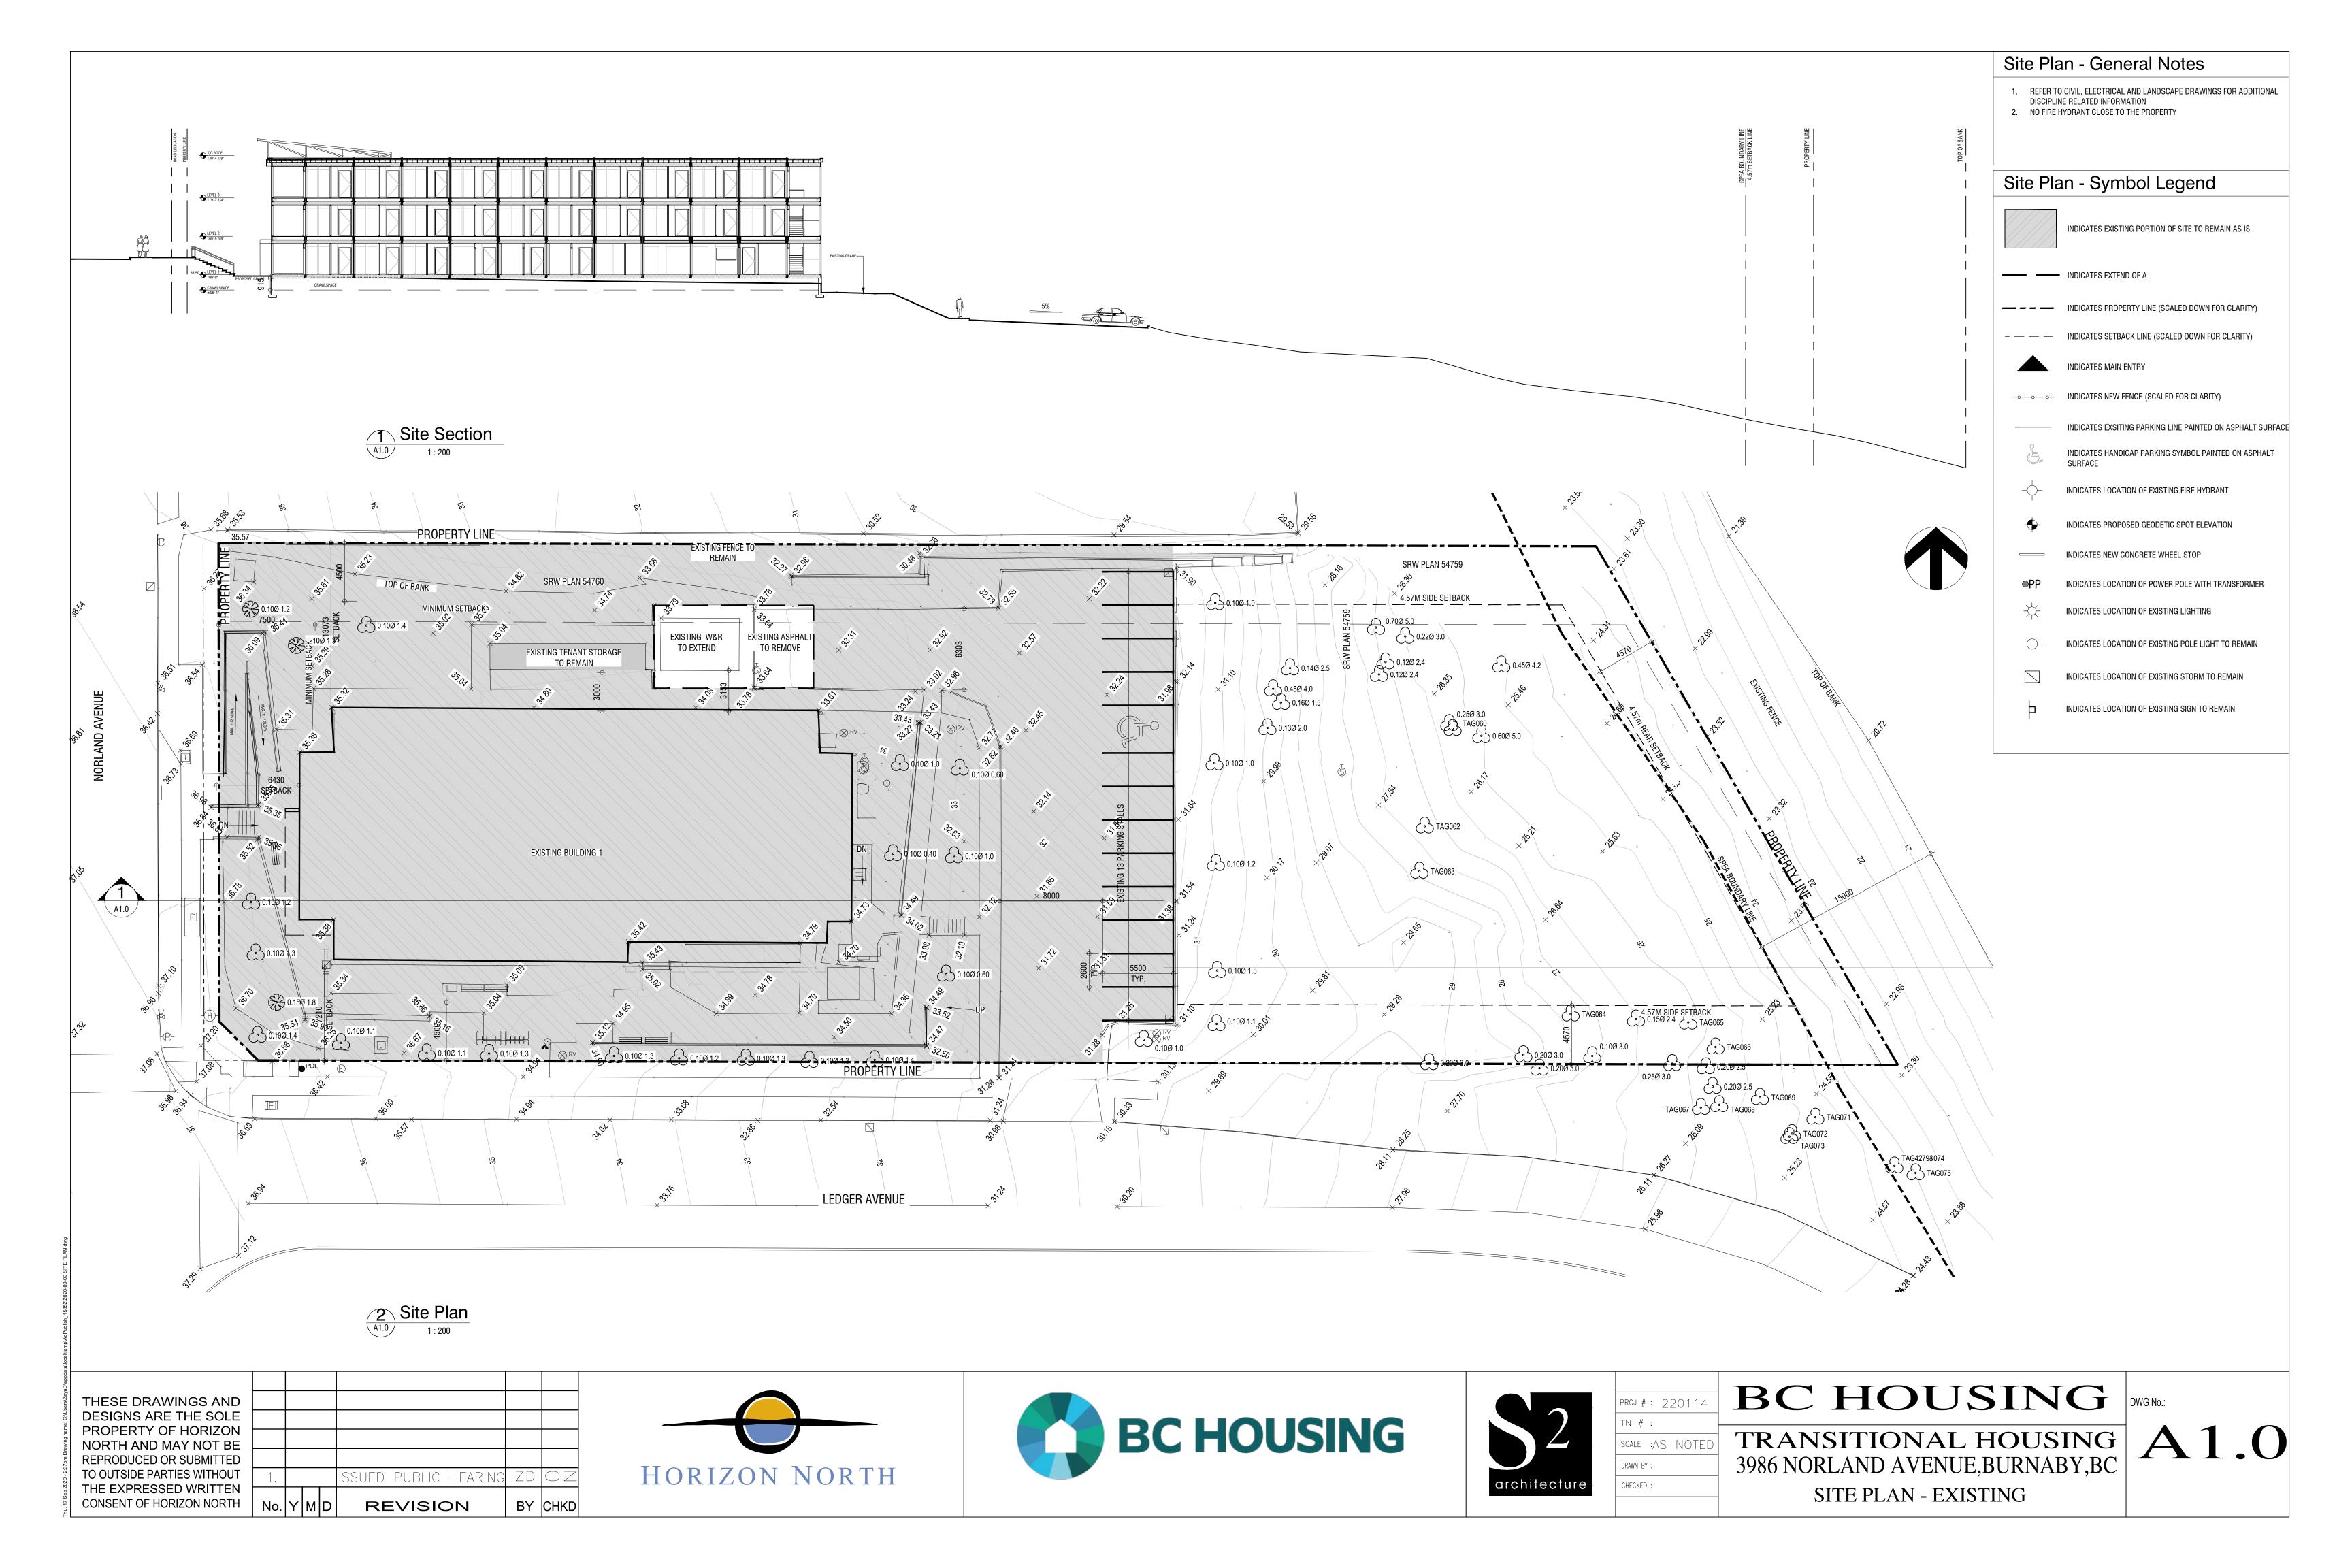

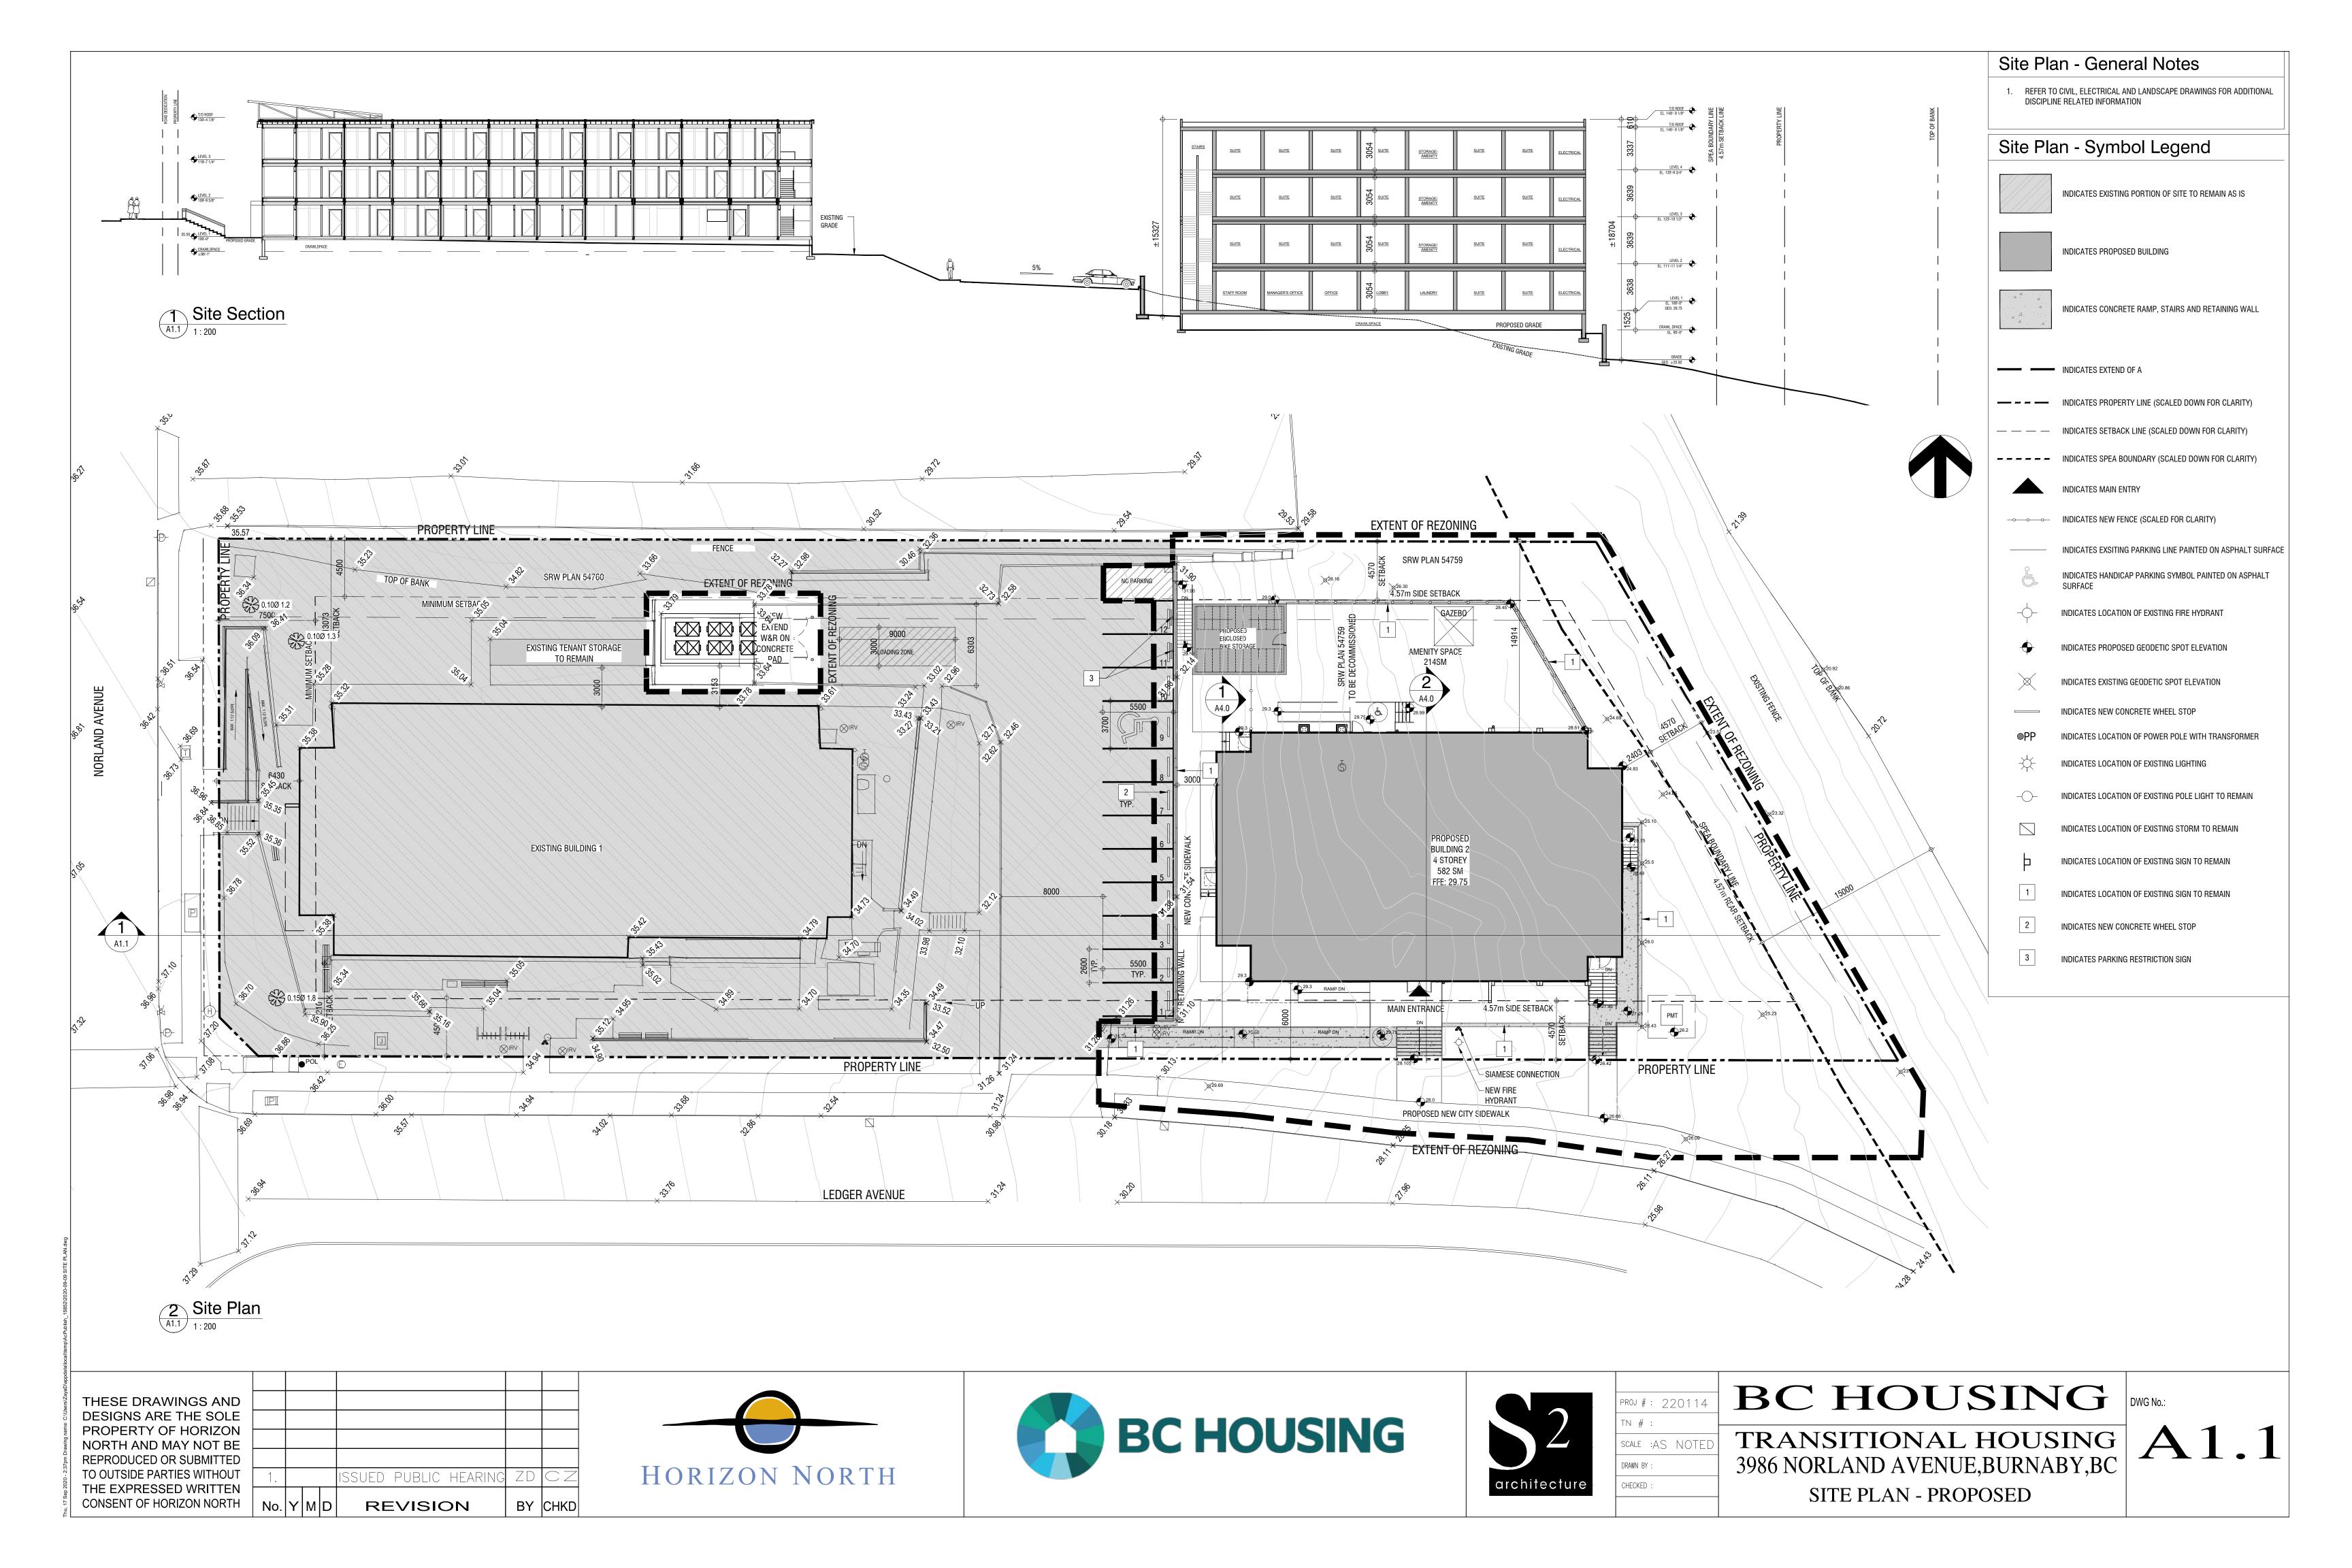


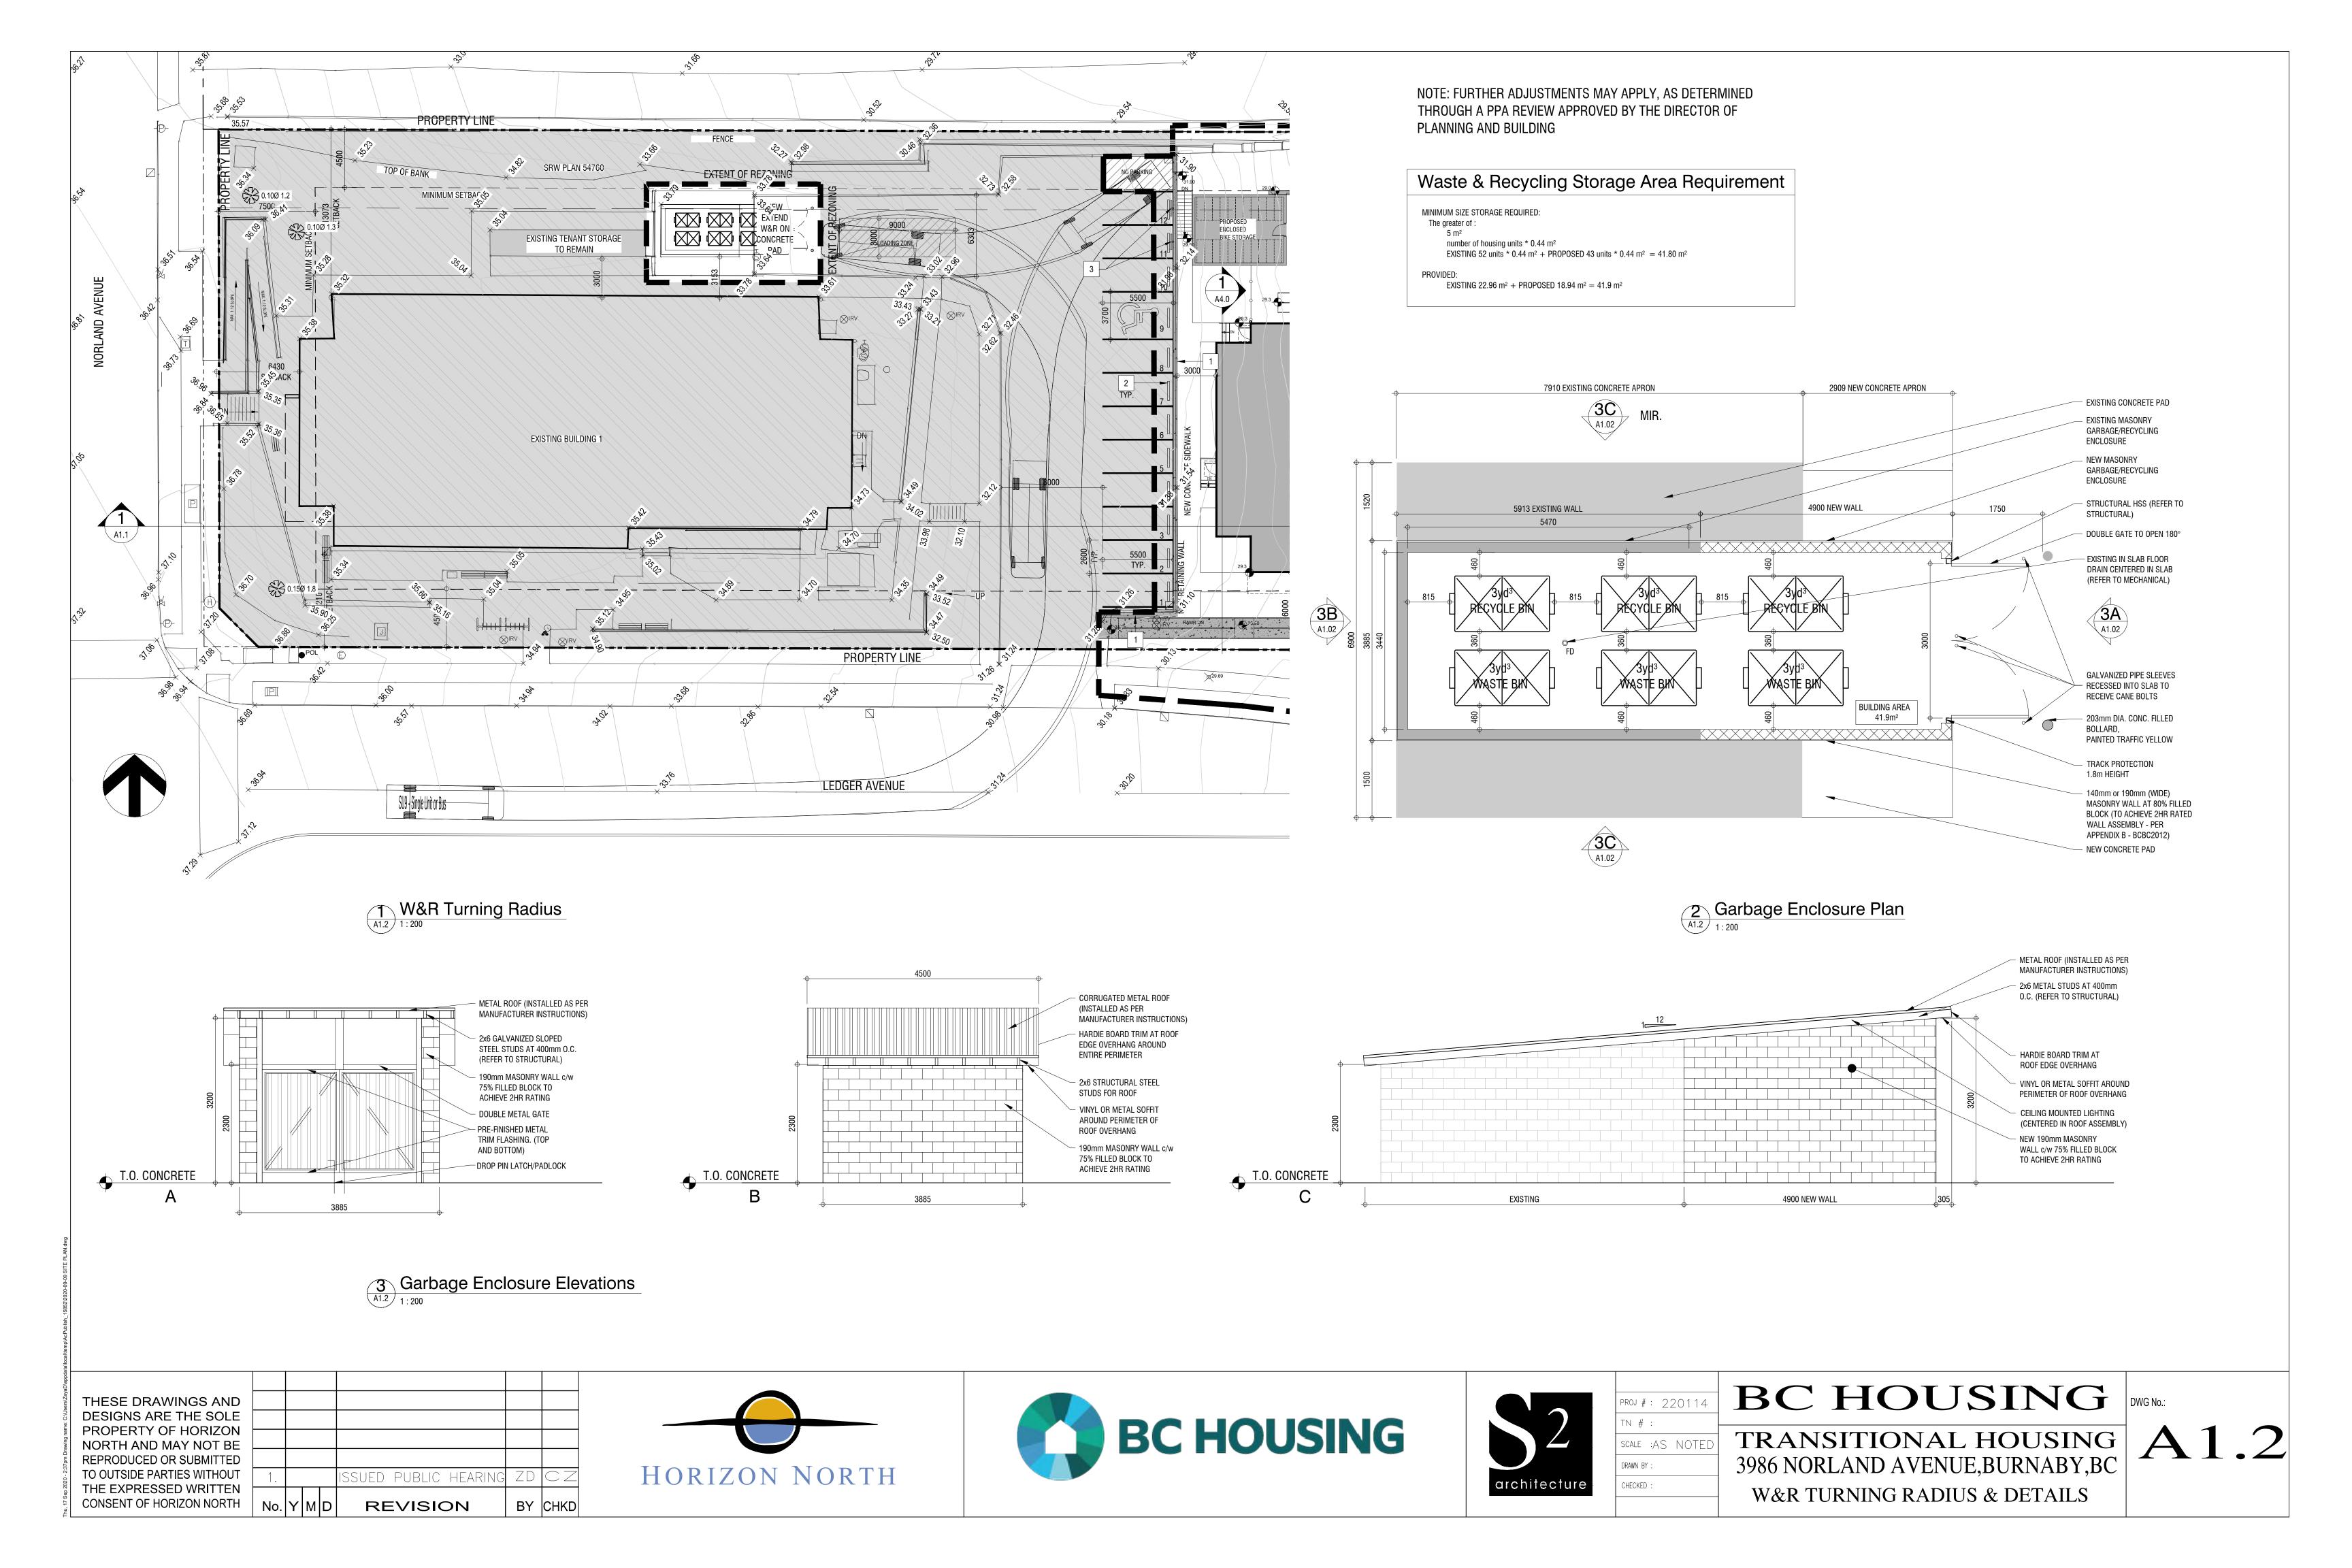

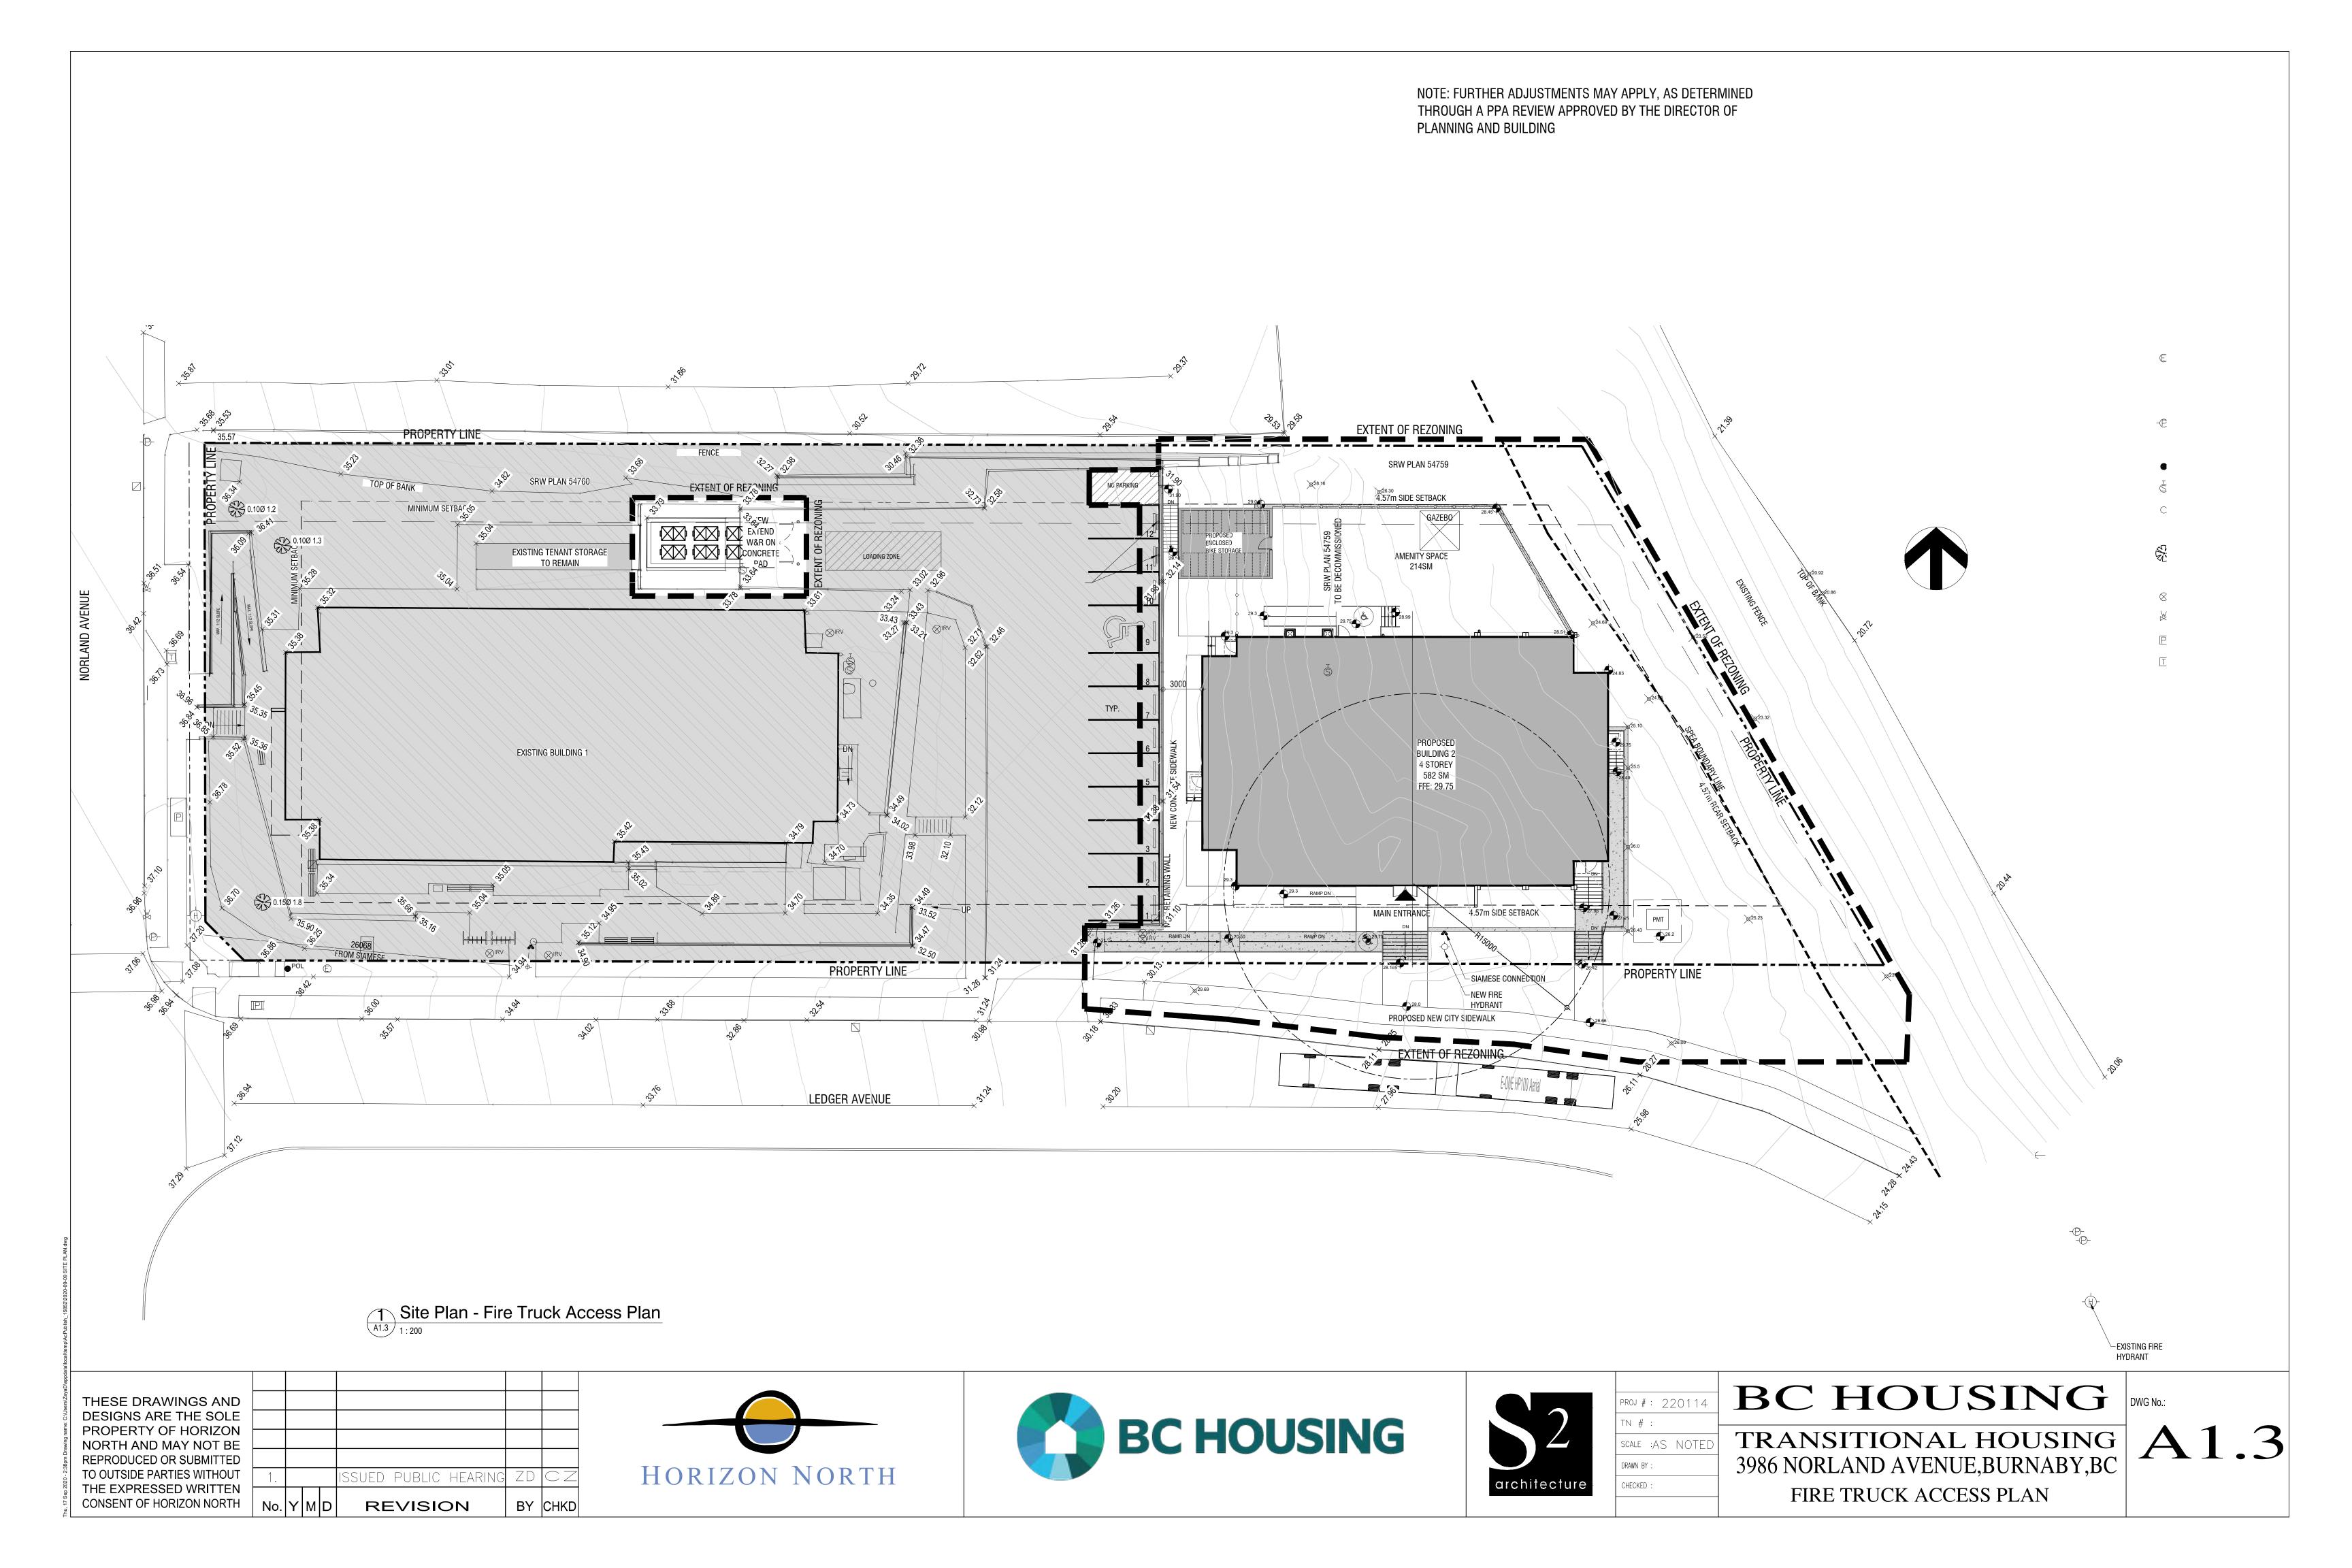

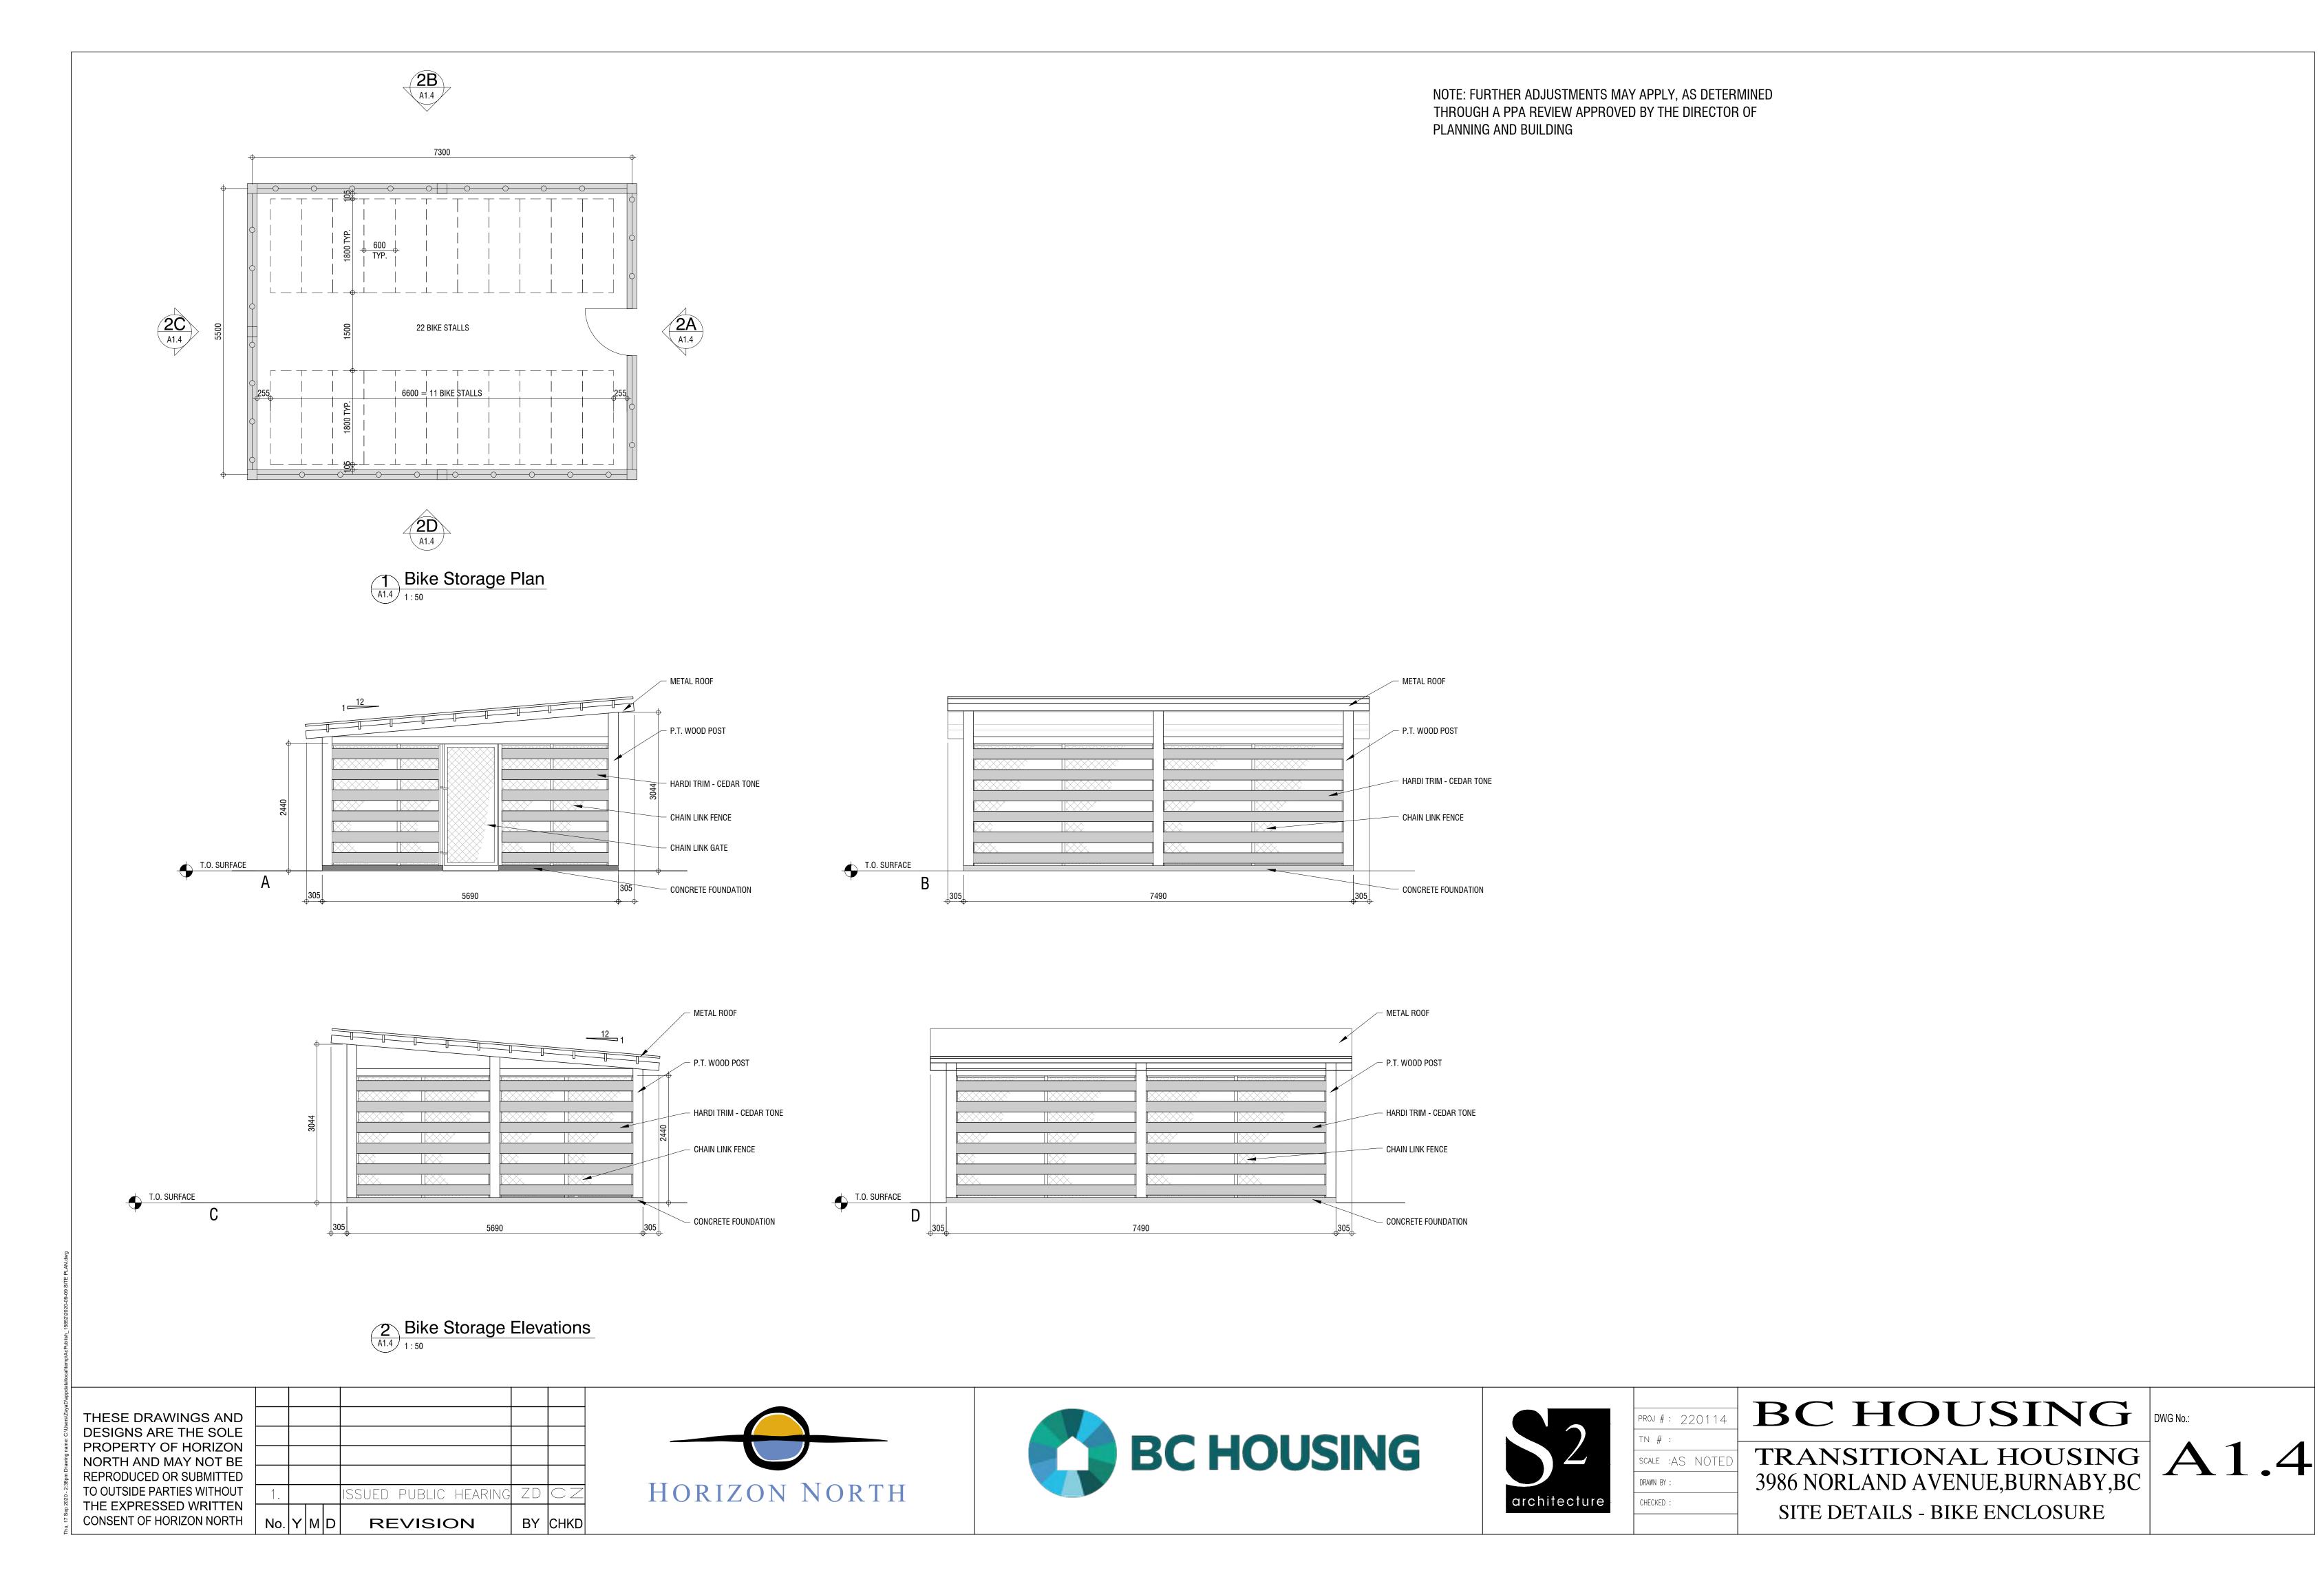



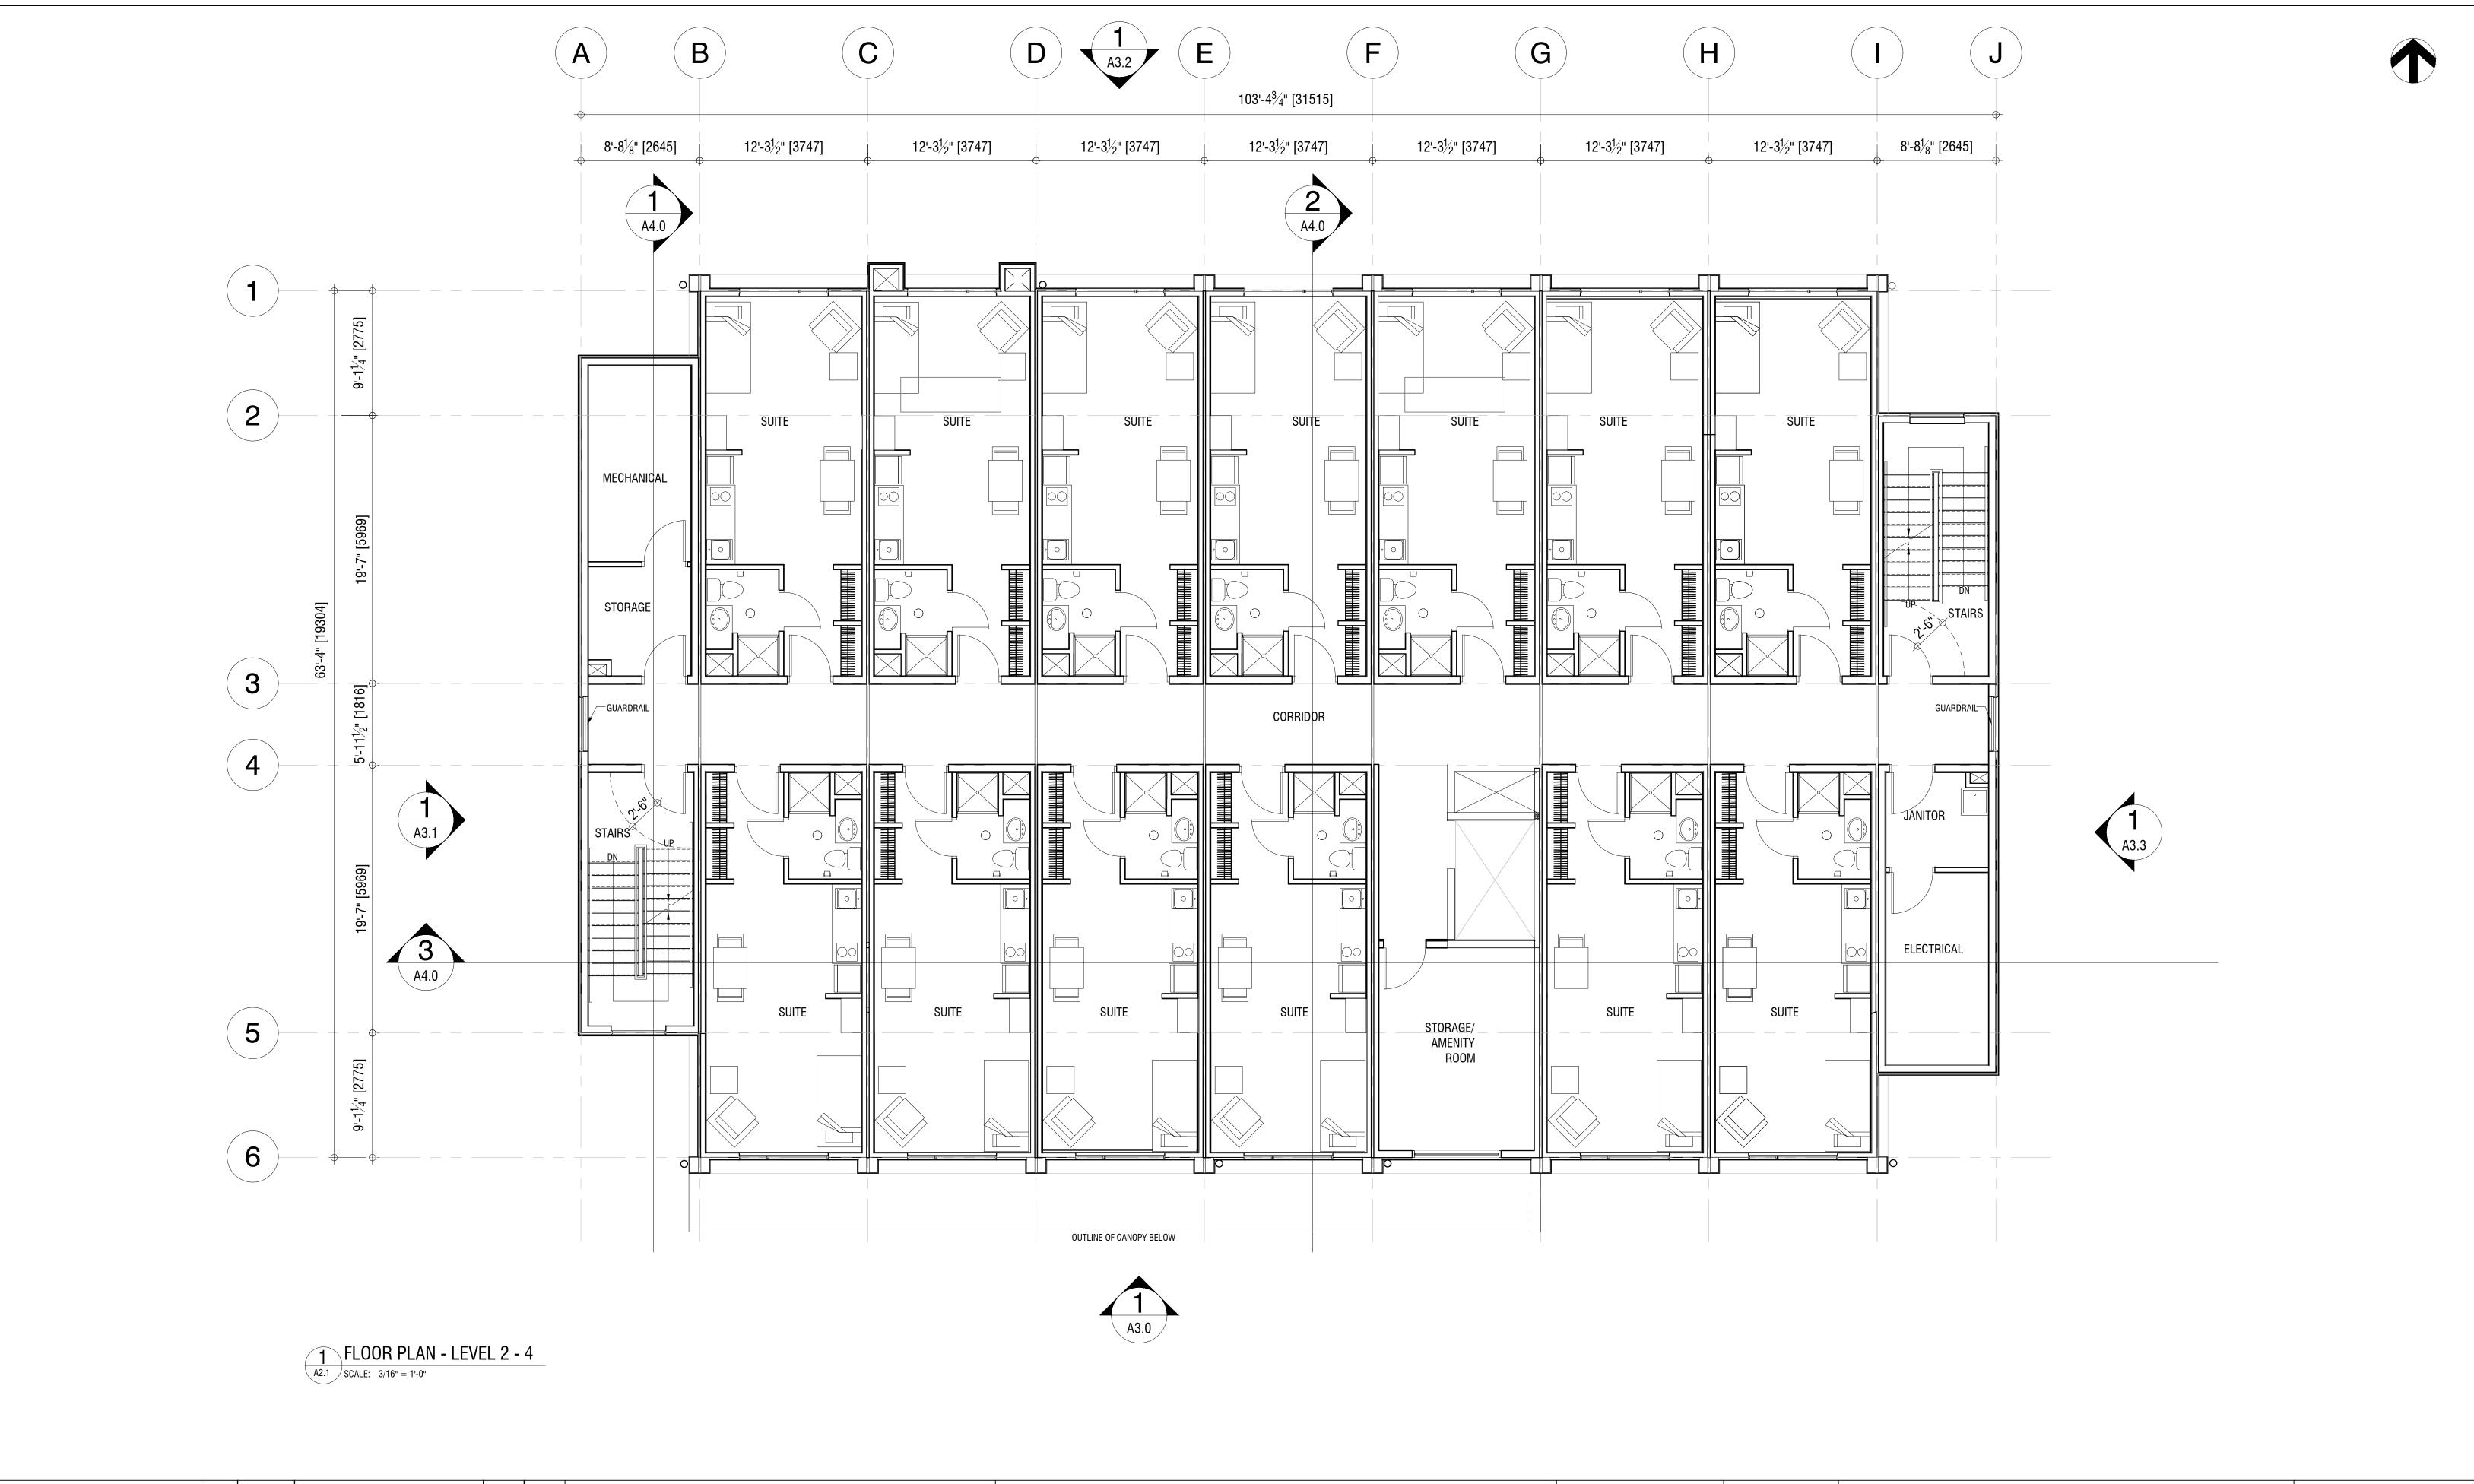

THESE DRAWINGS AND DESIGNS ARE THE SOLE PROPERTY OF HORIZON NORTH AND MAY NOT BE REPRODUCED OR SUBMITTED TO OUTSIDE PARTIES WITHOUT THE EXPRESSED WRITTEN CONSENT OF HORIZON NORTH | No. Y M D

SSUED PUBLIC HEARIN

REVISION

BY CHKD








PROJ #: 220114	B
TN # :	
scale :AS NOTED	TI
DRAWN BY :	398
CHECKED :	

3C HOUSING DWG No.:


TRANSITIONAL HOUSING
986 NORLAND AVENUE, BURNABY, BC FLOOR PLAN - LEVEL 2-4







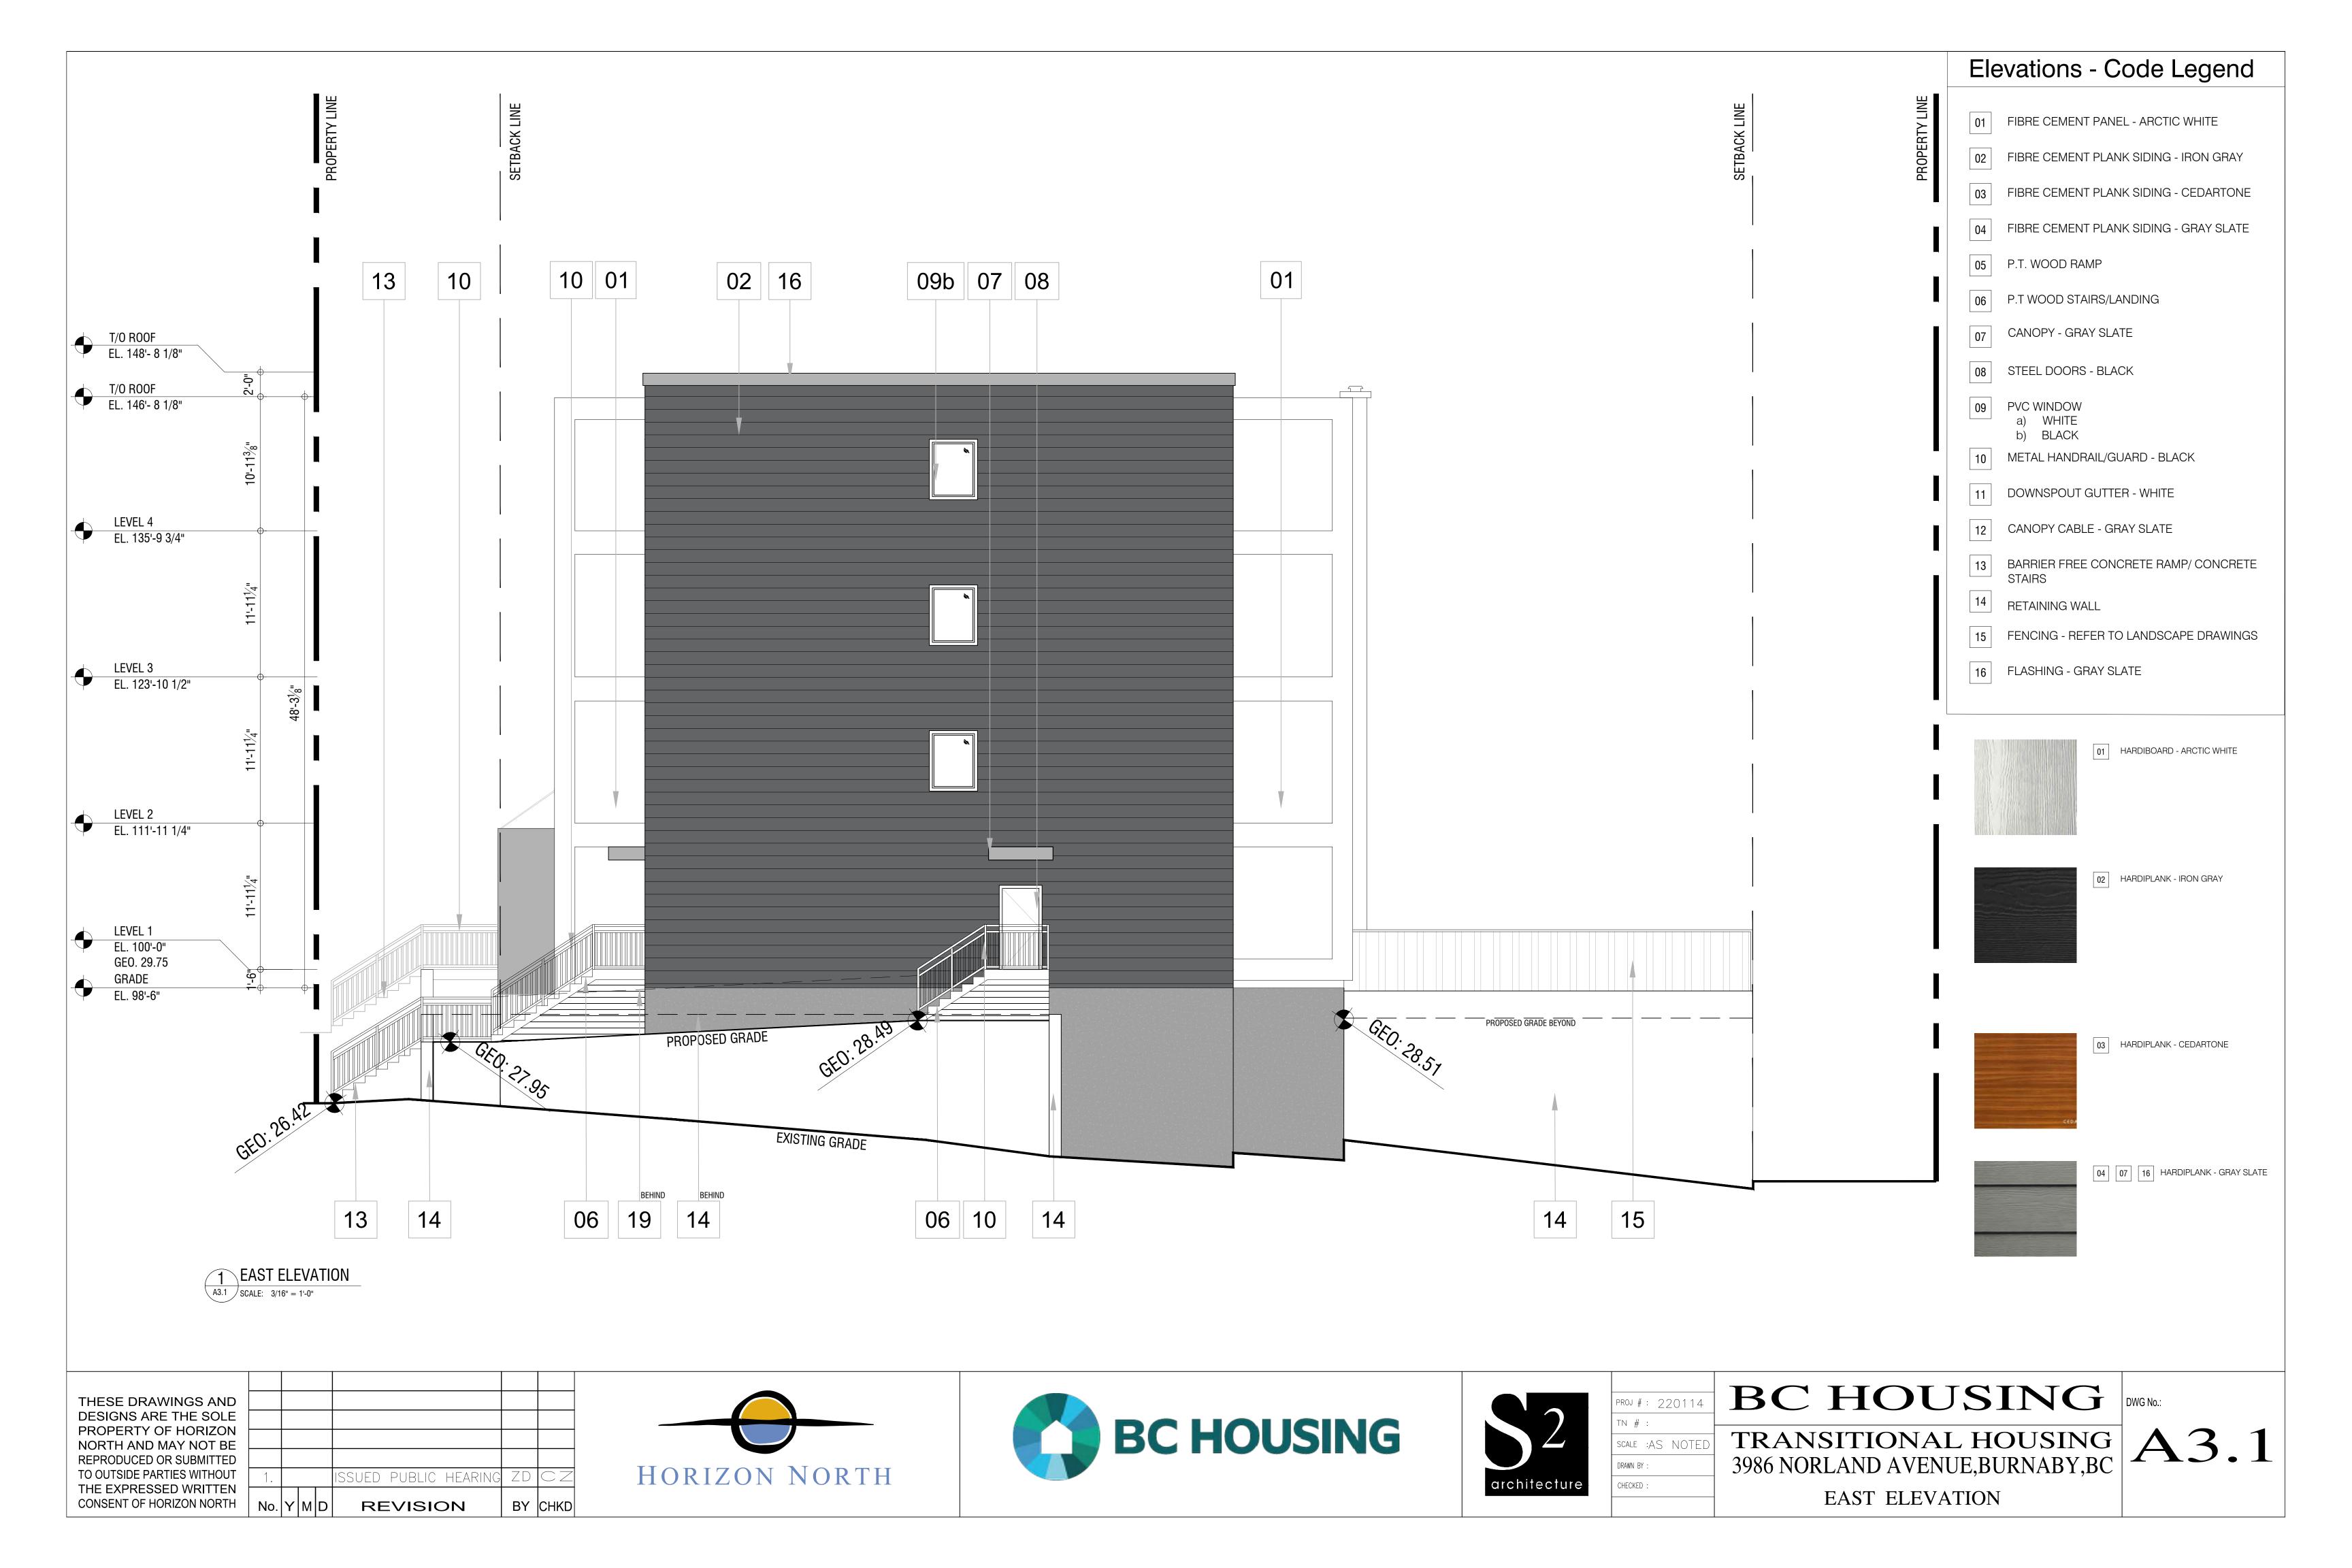



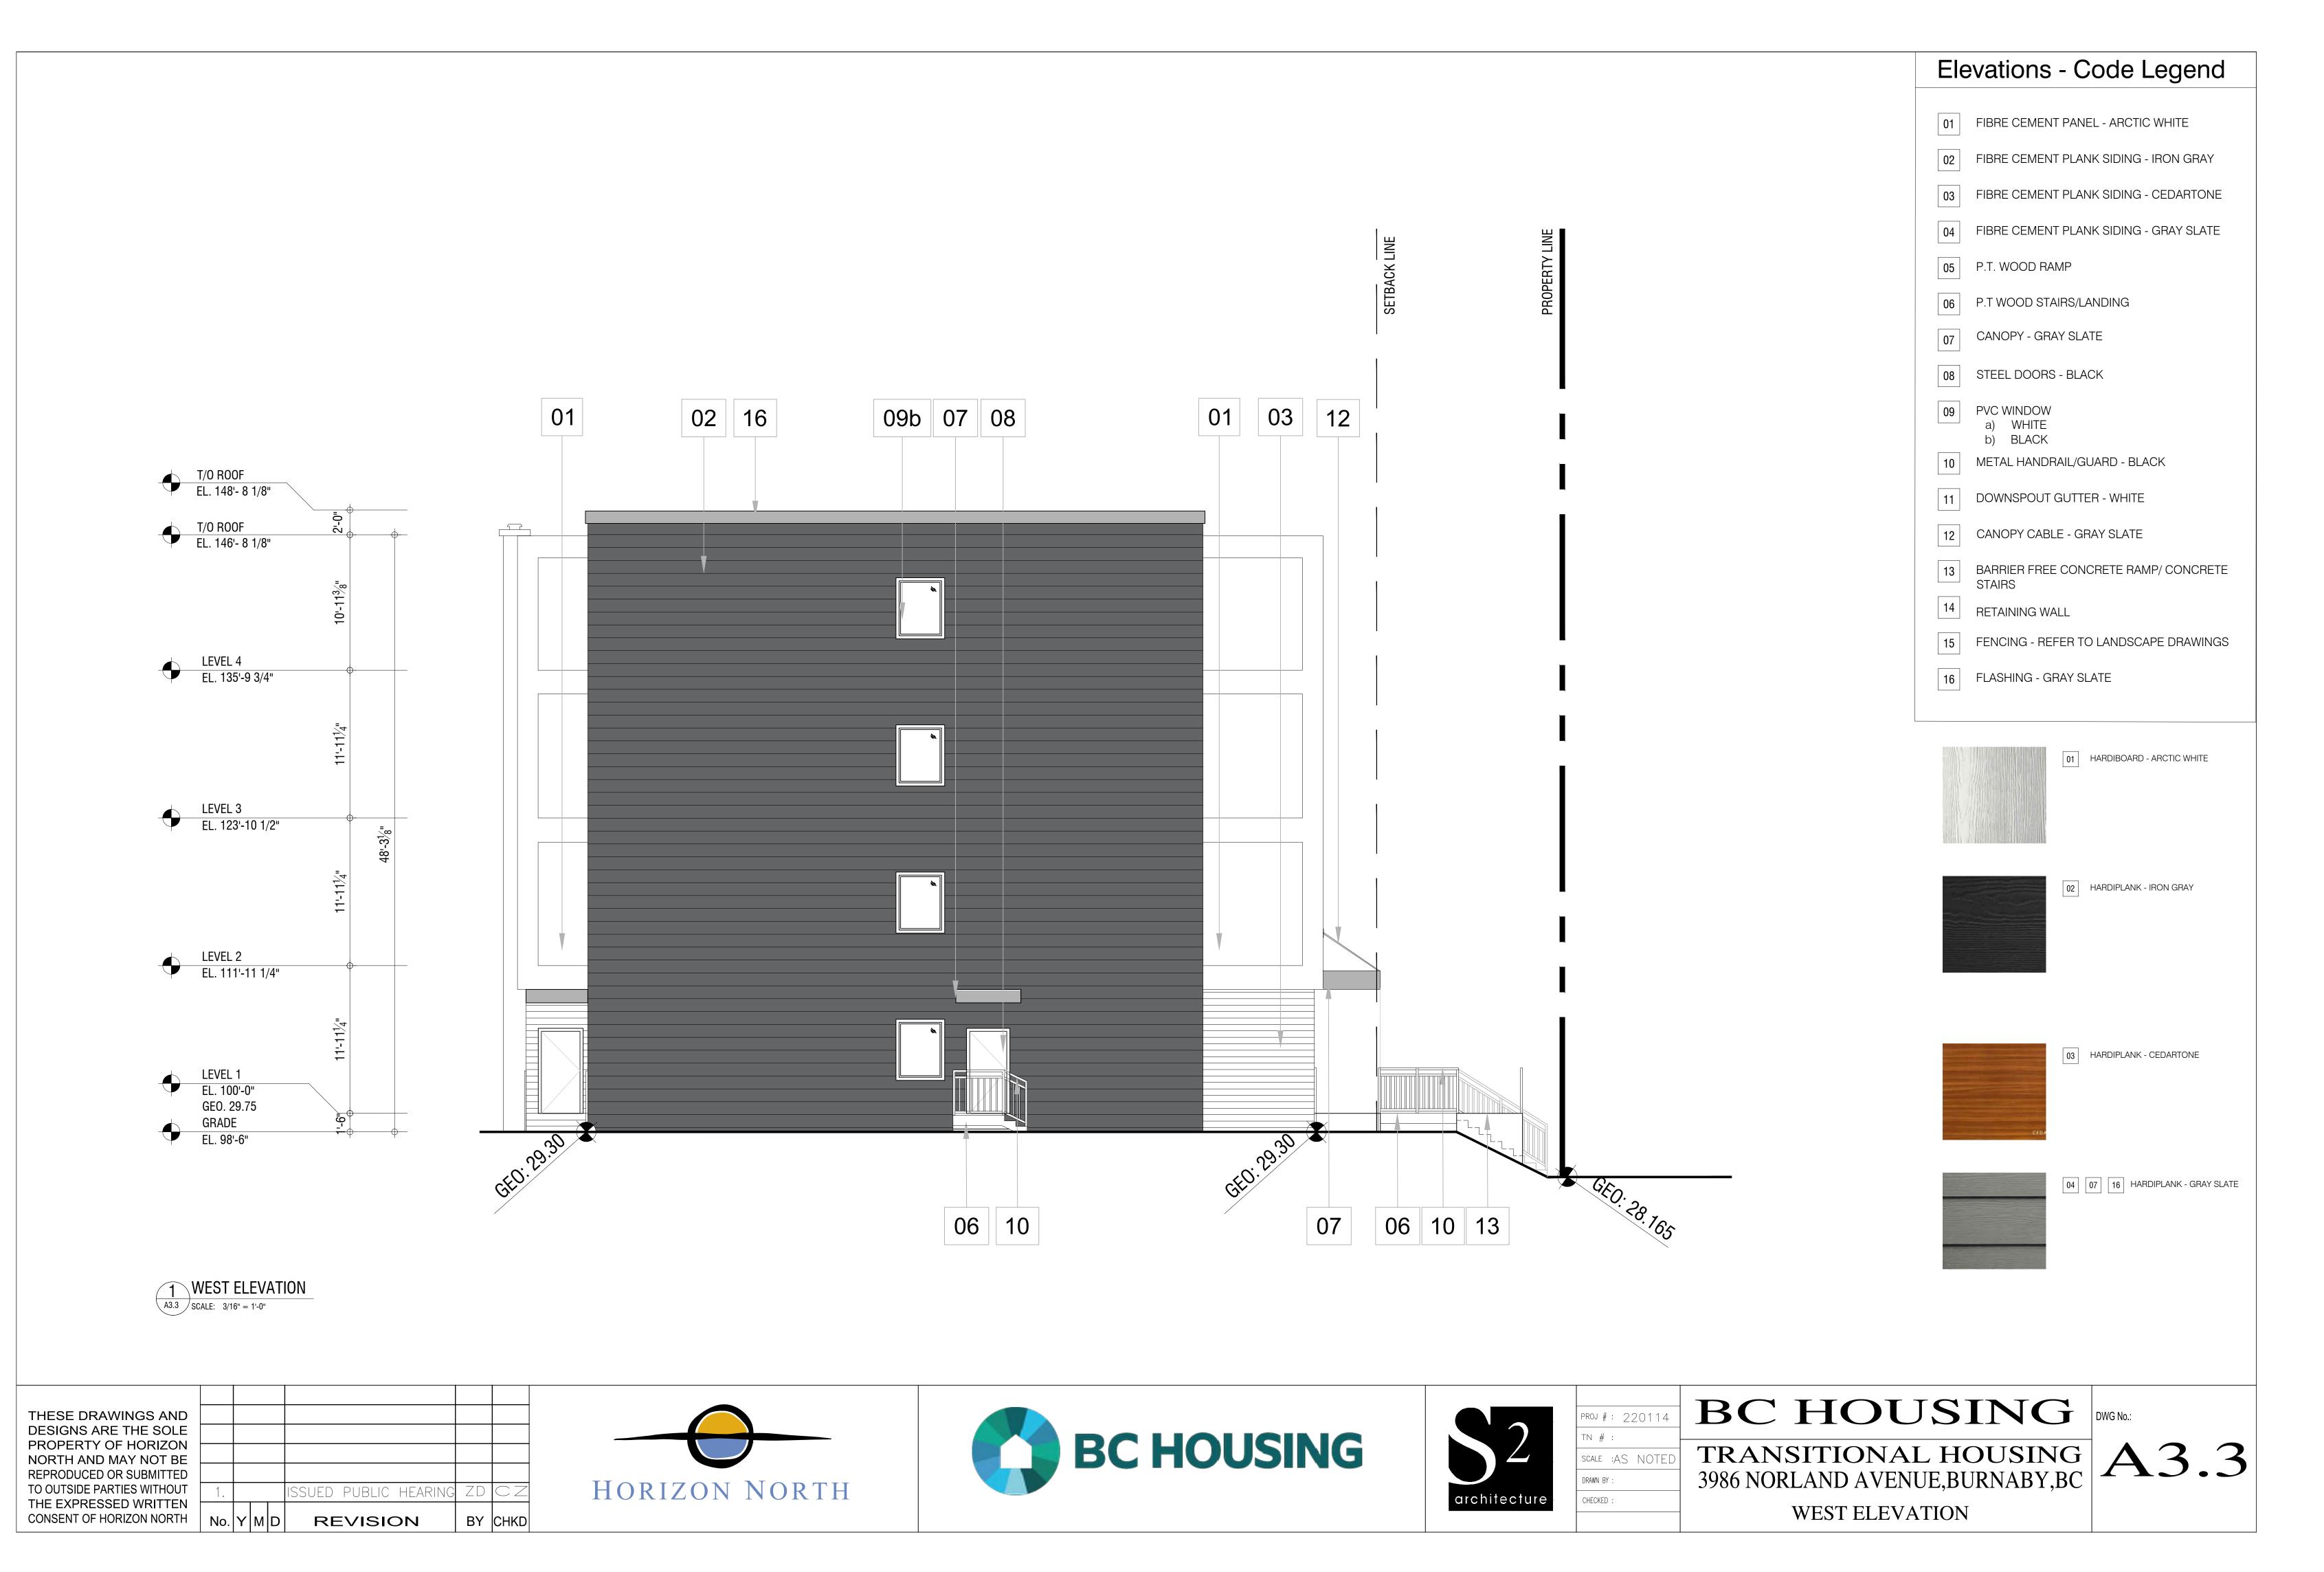

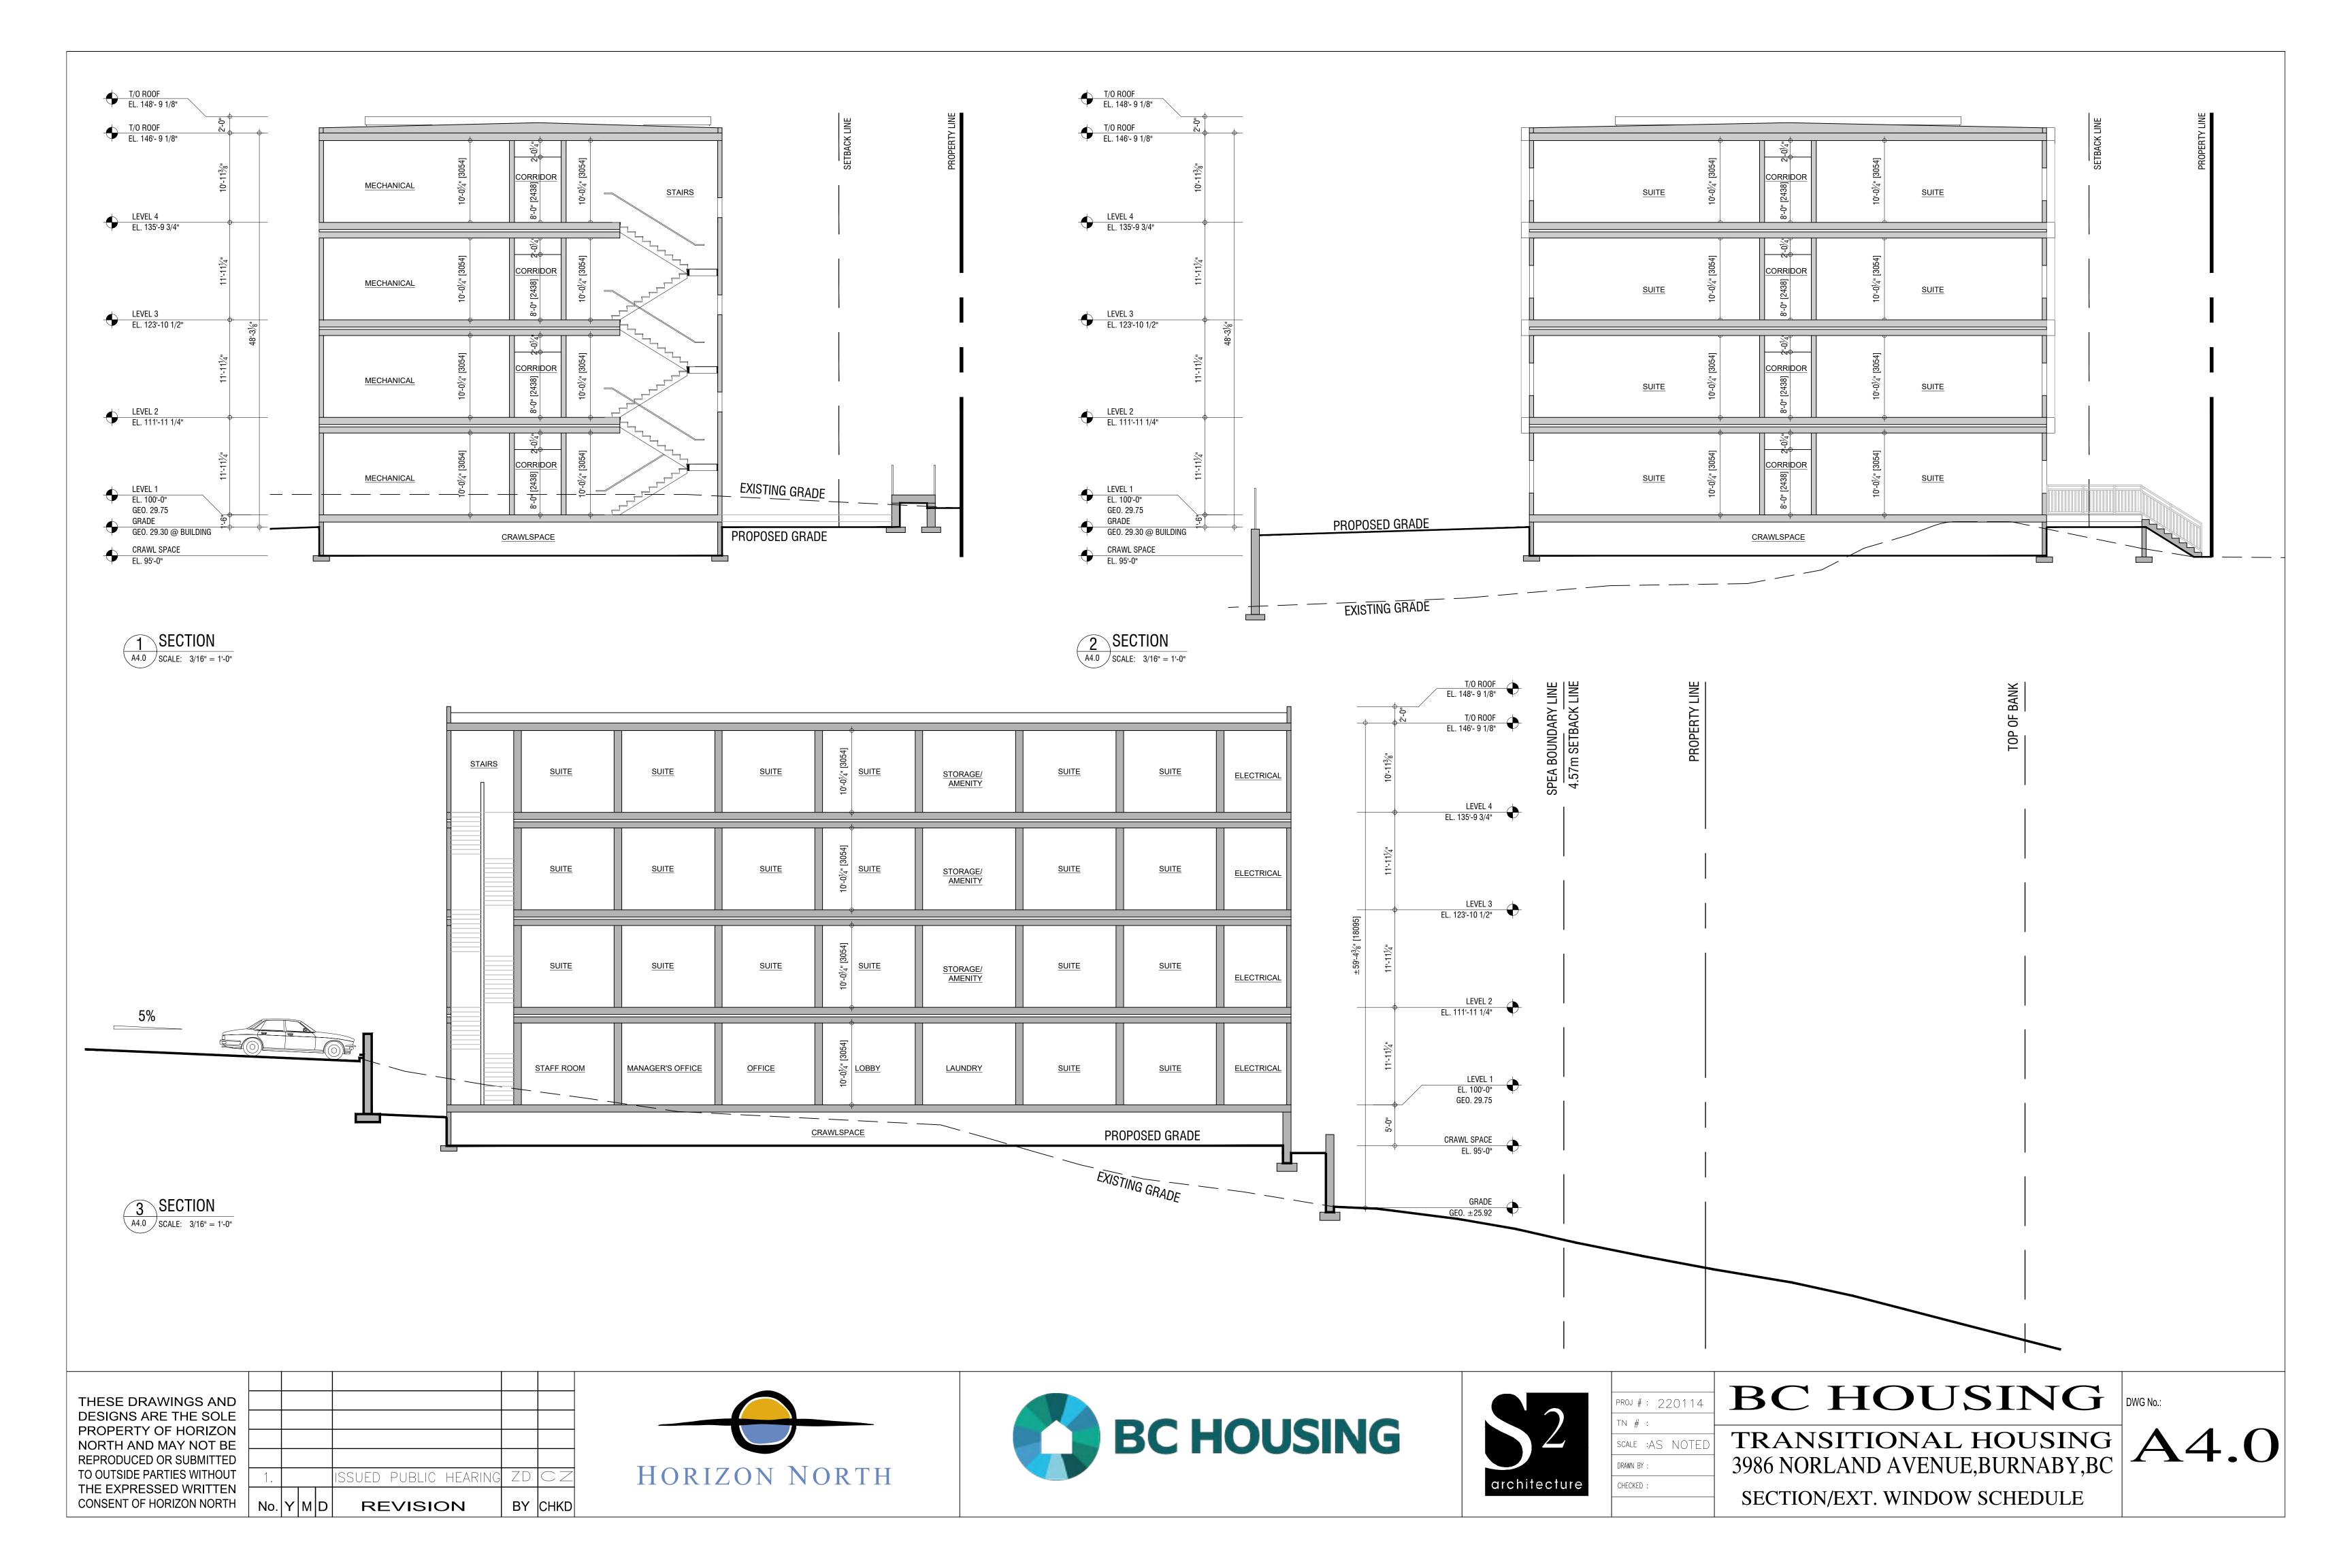

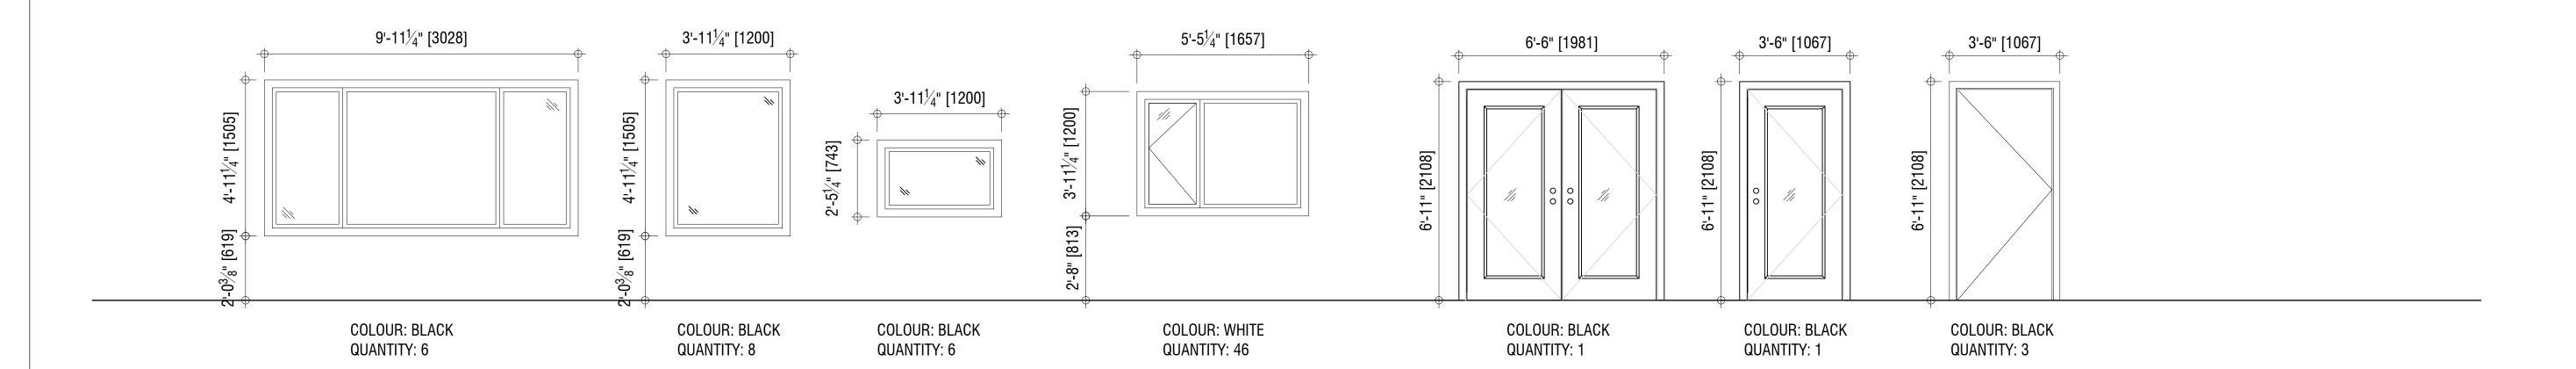

EXTERIOR DOOR & WINDOW SCHEDULE

A5.0 SCALE: 3/8" = 1'-0"

THESE DRAWINGS AND DESIGNS ARE THE SOLE PROPERTY OF HORIZON NORTH AND MAY NOT BE REPRODUCED OR SUBMITTED TO OUTSIDE PARTIES WITHOUT CONSENT OF HORIZON NORTH | No. Y MD



SSUED PUBLIC HEARING

REVISION





-	PROJ #: 220114	
	TN # :	
	scale :AS NOTED	
	DRAWN BY :	3
-	CHECKED :	

BC HOUSING DWG No.: TRANSITIONAL HOUSING 3986 NORLAND AVENUE, BURNABY, BC 45.0 EXTERIOR WINDOW SCHEDULE

3986 Norland Avenue, Burnaby, B.C.

ISSUED FOR PUBLIC HEARING

DRAWING LIST

L-00	COVER
L-01	NOTES
L-02	TREE PROTECTION PLAN
L-03	LANDSCAPE PLAN
L-04	PLANTING PLAN
L-05	DETAILS
L-06	DETAILS
L-07	DETAILS
L-08	ENVIRONMENTAL PLANTING
	· · · · · · · · · · · · · · · · · · ·

WSP LANDSCAPE ARCHITECTURE

Jacqueline Lowe
Senior Project Manager and Landscape Architect
Email: jacqueline.lowe@wsp.com
Phone: (604) 631-9577

Lisa Ng Landscape Designer Email: lisa.ng@wsp.com Phone: (604) 601-6836

LANDSCAPE ARCHITECTURE | URBAN DESIGN | PLANNING | ENGINEERING 1000 - 840 HOWE STREET, VANCOUVER B.C. V6Z 2M1

TRANSITIONAL HOUSE - 3986 NORLAND AVENUE CLIENT **BC HOUSING** CONSULTANT WSP

ORIGINAL SIZE 60.96cm x 91.44cm (24" x 36") SEALED ISSUED FOR PUBLIC HEARING 1 20-09-11 0 20-08-27 ISSUED FOR DP DESCRIPTION BY

DESIGN BY DRAWN BY CHECKED BY PROJECT # 20M-01016-00 SHEET NO. SCALE N/A

JL SHEET TITLE COVER L-00

CRITICAL NOTES

- Landscape installation to be compliant with Canadian Landscape Standards (full document applies). It is expected that Landscape Trades will have a current copy of the document (digital or hardcopy) present with them on site at all times.
- Questions (RFI's) pertaining to landscape to be immediately submitted to Contract Administrator for clarification whom will contact Landscape Architect for response.
- Submittals on landscape include but are not limited to:
- a. Shop drawings on all specified furnishings including notes on colour and dimensions
- b. Shop drawings on all custom site elements
- c. A soil report submittal (compliant with "Level 2P" for shrub/tree plantings in accordance with the Canadian Landscape
- d. A request for the Landscape Architect to pre-review trees/shrubs for the project at the nursery in advance of delivery to site. Note that the Landscape Architect requires this process for reviews to occur immediately upon award as to prevent issues with timeline. If quantities of a shrub or tree are minimal, photo submittals will be reviewed as an alternate. Note that all tree/shrub stock is to be sourced from the Pacific Northwest (BC, Washington, Oregon). The contractor will be expected to prove an exhausted search was provided in sourcing material before alternates of plant material are
- Bark mulch to be organic composted mulch, compliant with Canadian Landscape Standards (dark brown colour).
 Submit 1L sample or website information prior to purchase
- f. Unit paving and hard-surface materials to be submitted for verification on colour, size and pattern.
- g. Compaction testing of base preparation (95% MPD)
- 4. Landscape critical review meetings include (but are not limited to):
- a. Tree protection fencing setup requires a review by the arborist prior to construction.
- b. Project kick-off on landscape, and review of stockpile and preservation of existing materials
- Mobilization of soils and furnishing works (requires furnishings to be reviewed after delivery to site to review for damages). Note that soils may be tested up to 2 times for verification of compliancy of mix at the Contractor's cost, if
- material is suspected to be non-compliant. See notes above on submittals.

 Mobilization of custom works (i.e. wooden walkway or bench), if applicable to contract, will be required for a critical
- review meeting of proposed layout and connections.
- e. Delivery of the plant material to site (mobilization of planting works)
- 1 additional interim planting review
 Substantial review of the landscape (site cleanup to be complete prior to calling for review)
- h. Total performance of the landscape
- i. Mobilization of flatwork.
- Landscape Maintenance to be provided complete through substantial completion and until all deficiencies are amended. Maintenance to be compliant with 'Level 2' (weeds no larger than 2" diameter) in accordance with Canadian Landscape Standard.
- 6. Establishment watering to be compliant with Canadian Landscape Standards. Landscapes to be maintained at 75% moisture content availability in soils; as defined in 'Establishment Watering' requirements of the Canadian Landscape Standard. Ensure landscape is watered adequately to prevent detriment to plant health prior to use of irrigation system. If a water ban is in place within the city, notify Contract Administrator.
- 7. Warranty on all landscape to be 1 year, unless noted otherwise.

115)
CAPE ARCHITECTURE URBAN DESIGN PLANNING ENGINEE 1000 - 840 HOWE STREET, VANCOUVER B.C. V6Z 2M1

IS AND DESIGN IS COPYRIGHT PROTECTED WHICH SHALL NOT BE USED, REPRODUCED OR REVISED WITHOUT WRITTEN PERMISSION BY WSP CANADA
THE CONTRACTOR SHALL CHECK AND VERIFY ALL DIMENSIONS AND UTILITY LOCATIONS AND IMMEDIATELY REPORT ANY ERRORS OR OMISSIONS TO WSP
OUP LTD. (DO NOT SCALE DRAWNOS)

WO SUPERSEDES PREVIOUS ISSUES.

BY USING OR REFERENCING THIS DIGITAL DATA, THE RECIPIENT OR THEIR SUB-CONTRACTOR(S) WILL OBLIGE TO THE FOLLOWING TERMS.

CAO INFORMATION STORED IN ELECTRONIC FORM MUST NOT BE MODIFIED BY OTHER PARTIES, INTENTIONALLY OR OTHERWISE, WITHOUT NOTICE OR INDICATION OF SAID MODIFICATIONS TO WSP CANADA GROUP LIMITED (WSP). WSP RESERVES THE RIGHT TO REMOVE ALL INDICES OF ITS OWNERSHIP AND/OR INVOLVEMENT IN MATERIAL FROM EACH ELECTRONIC MEDIUM NOT HELD IN 175 POSSESSION. THIS MATERIAL IS HALL NOT BE DO BY ANY UNAUTHORIZED PARTITY OR TRANSFERRED TO ANY OTHER PRIPAGE FOR WHICH THE MATERIAL WAS NOT STRICTLY INTENDED BY WSP WITHOUT OUR EXPRESS WRITTEN PERMISSION, ANY UNAUTHORIZED MODIFICATION OR REUSE OF THE MATERIAL WAS NOT STRICTLY INTENDED BY WSP WITHOUT OUR EXPRESS WRITTEN PERMISSION, ANY UNAUTHORIZED MODIFICATION OR REUSE OF THE MATERIAL WAS NOT SOLD RISK, AND YOU AGREE TO DEFEND, MODIFICATION OR NOT HELD WAS UNDERSONED. THE WAS UNDERSONED WITHOUT OR WITHOUT OR WELF TO DEFEND, MODIFICATION OR USE OF THESE MATERIALS. WISP ASSURED NO CELICATION OF LIBELITY FOR THE USE OF CAD INFORMATION AND MAKES NO REPRESENTATIONS OR WASRANTIES REGARDING THE COMPLETENESS OR ACCURACY OF THIS CAD INFORMATION.

Г	PROJECT
	TRANSITIONAL HOUSE - 3986 NORLAND AVENUE
	CLIENT
	BC HOUSING
	CONSULTANT

ORIGINAL SIZE 60.96cm x 91.44cm (24" x 36")

SEALED

DESIGN BY
JL
DRAWN BY
LN
CHECKED BY
JL
PROJECT # 20M-01016-00
SCALE

NO. DATE


DESIGN BY
JL
SHEET TITLE

NOTES

NOTES

LN
L-01



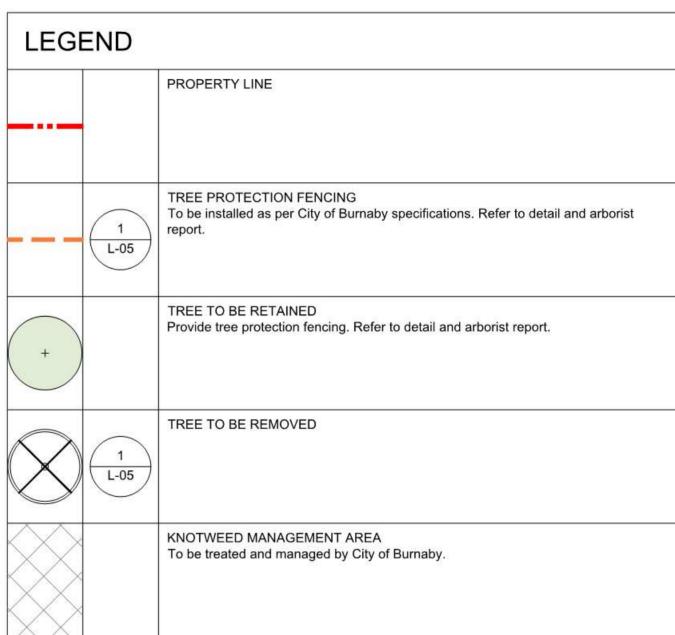

TREE RETENTION NOTES:

- 1. Protect all existing utilities, structures, and pavement to remain.
- 2. Make good any damages to site features, hardscape, and/or landscape to approving authority
- Contractor is responsible for verifying location of all underground services prior to start of work and placing 'BC One Call'.
- 4. Protection to be provided as required.
- Contractor is responsible for providing proper pedestrian control and traffic management necessary to implement work.


Contractor must submit a traffic management plan to approving authority prior to start of work.


LANDSCAPE ARCHITECTURE | URBAN DESIGN | PLANNING | ENGINEERING 1000 - 840 HOWE STREET, VANCOUVER B.C. V6Z 2M1

ESSON IS COPYRIGHT PROTECTED WHICH SHALL NOT BE USED. REPRODUCED OR REVISED WITHOUT WRITTEN PRIMISSION BY WED CANADA TRACTOR SHALL DEPCK AND VERIFY ALL DIMENSIONS AND UTILITY LOCATIONS AND IMMEDIATELY REPORT ANY ERRORS OR OMISSIONS TO WED (ID NOT SCALE DEALWHOS): INCING THIS DIGITAL DATA, THE RECIPIENT OR THEIR SUB-CONTRACTOR(S) WILL DIBLIGE TO THE FOLLOWING TERMS: TORSO IN ELECTRONIC FORM MUST NOT BE MODIFIED BY OTHER PARTIES, INTENTIONALLY OR OTHERWISE. WITHOUT NOTICE OR INDICATION OF TO WED CANADO GROUP LIMITED (WSP). WED RESERVES THE ROART TO REMOVE ALL NOISES OF ITS OWNER-SHAP AND/OR INVOLVEMENT IN TRANSITIONAL HOUSE - 3986 NORLAND AVENUE

CLIENT
BC HOUSING

CONSULTANT

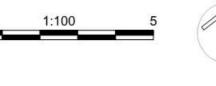

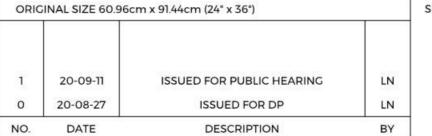


DESIGN BY
DRAWN BY
LN
CHECKED BY
PROJECT # 20M-01016-00
SCALE


1:100


TREE PROTECTION PLAN

SHEET NO.

L-02

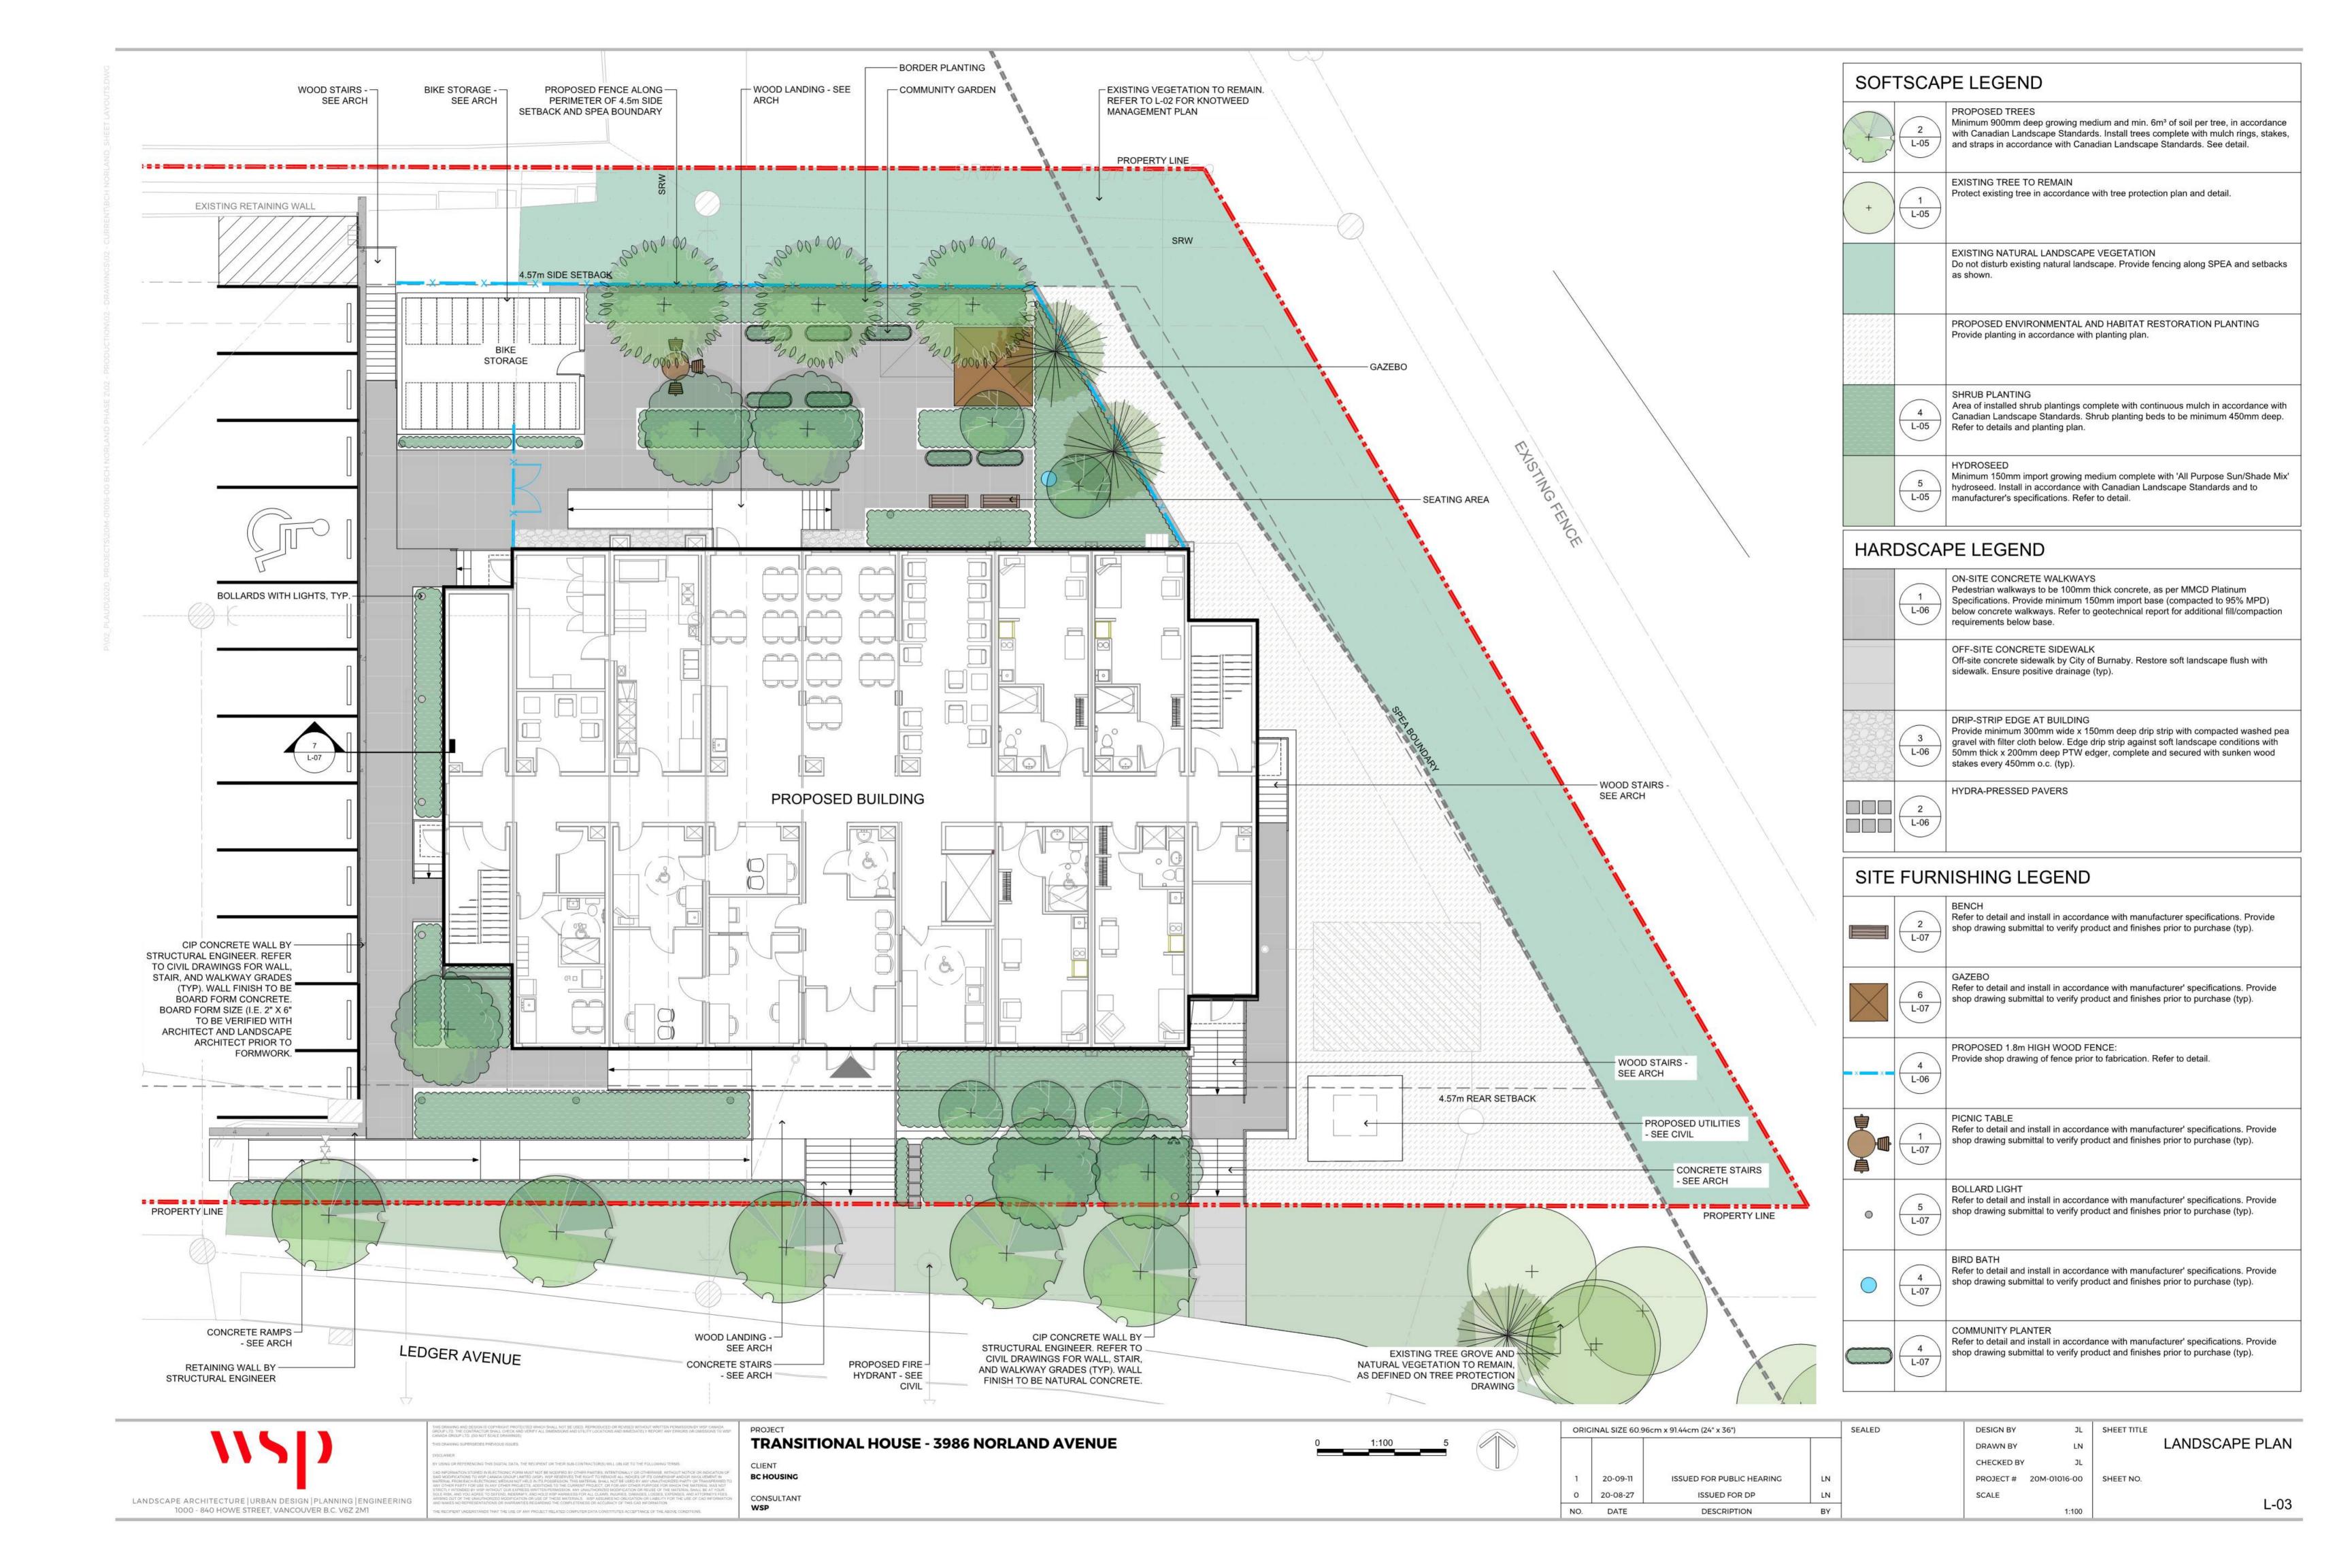

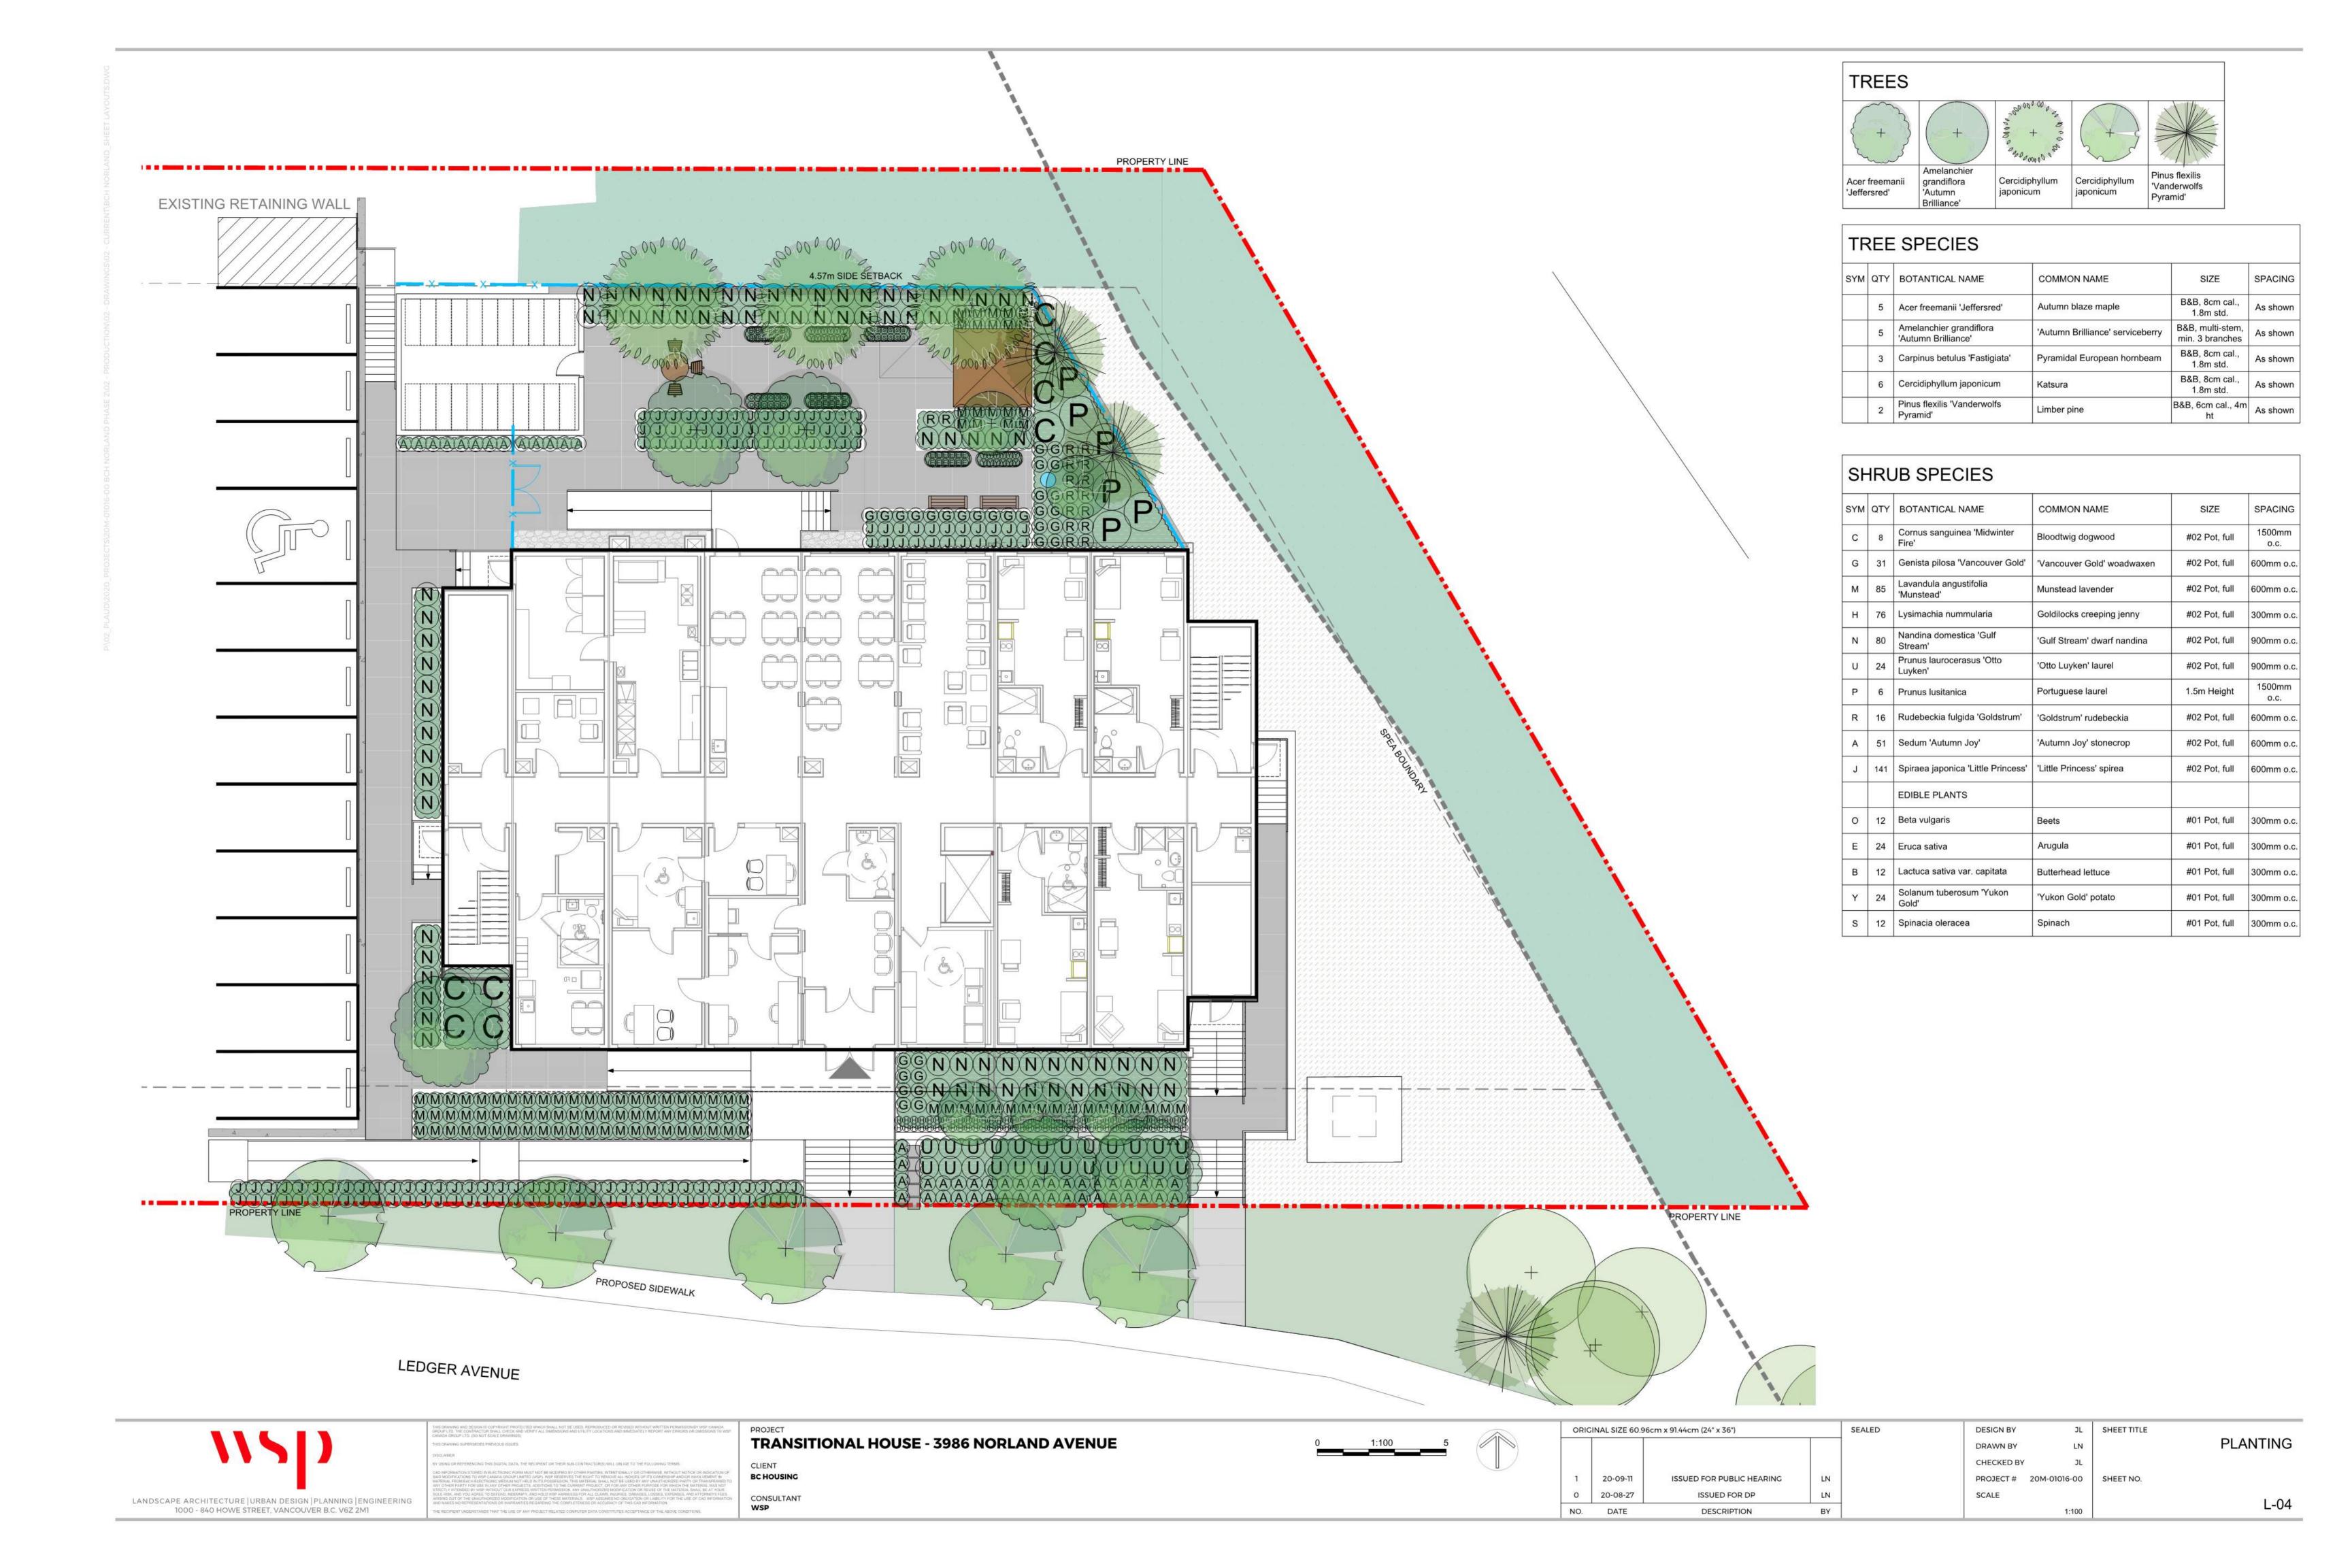

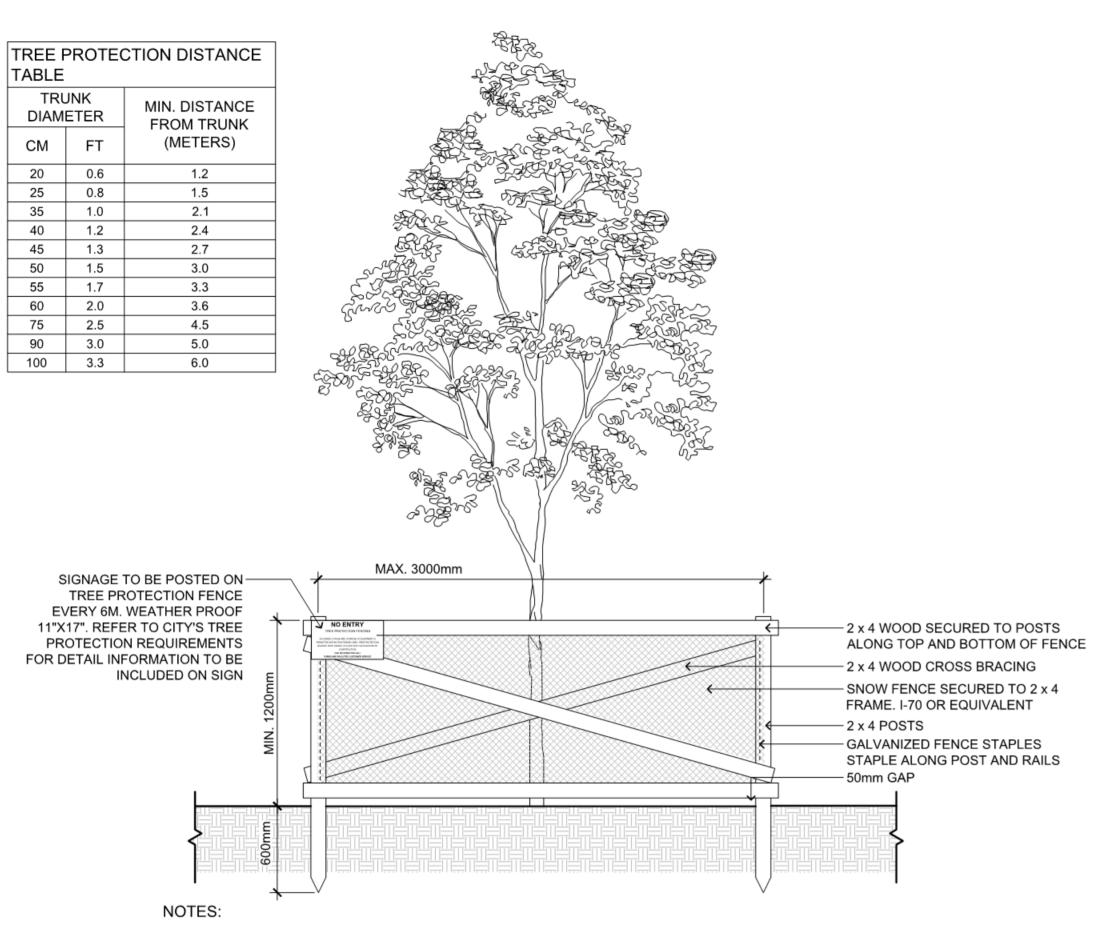





MANUALLY EXCAVATE AND CUT TREE ROOTS WITHIN 1.0m OF THE TREE PROTECTION FENCING 3. MACHINERY AND STORAGE IS NOT PERMITTED WITHIN 1.0m OF TREE PROTECTION AREA

4. ENSURE CONFORMANCE OF PROTECTION FENCING AND APPROVALS COMPLY WITH CITY'S TREE PROTECTION


2 TREE PLANTING L-05 SCALE: 1:25

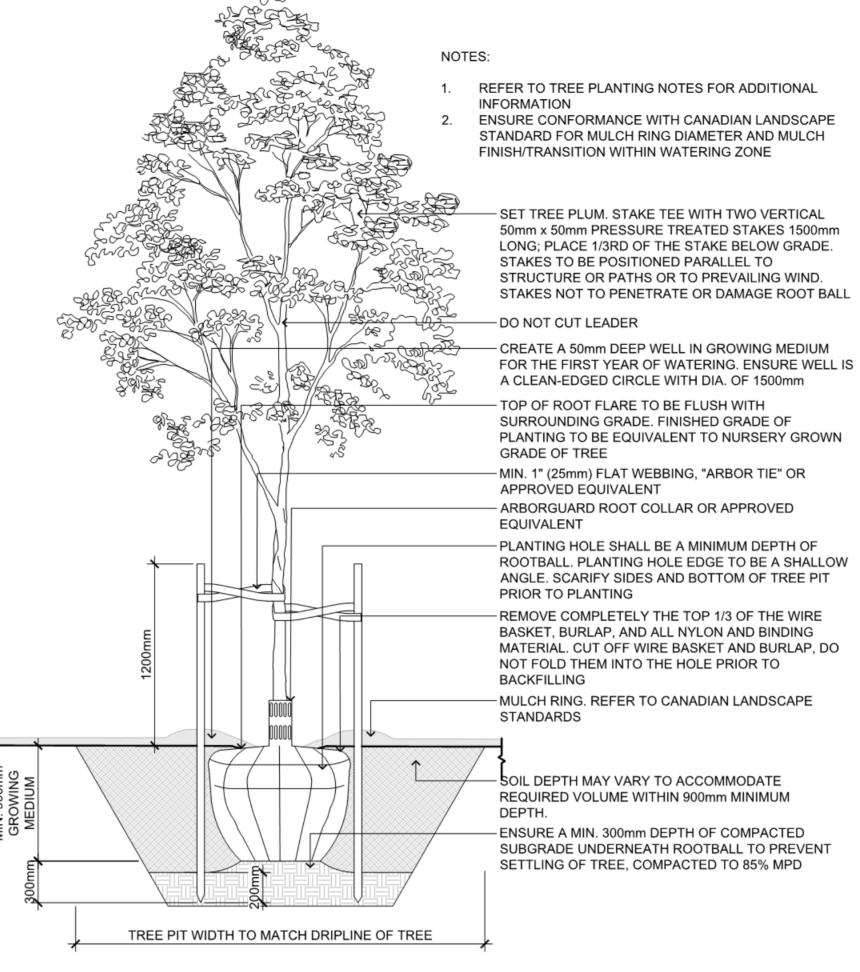

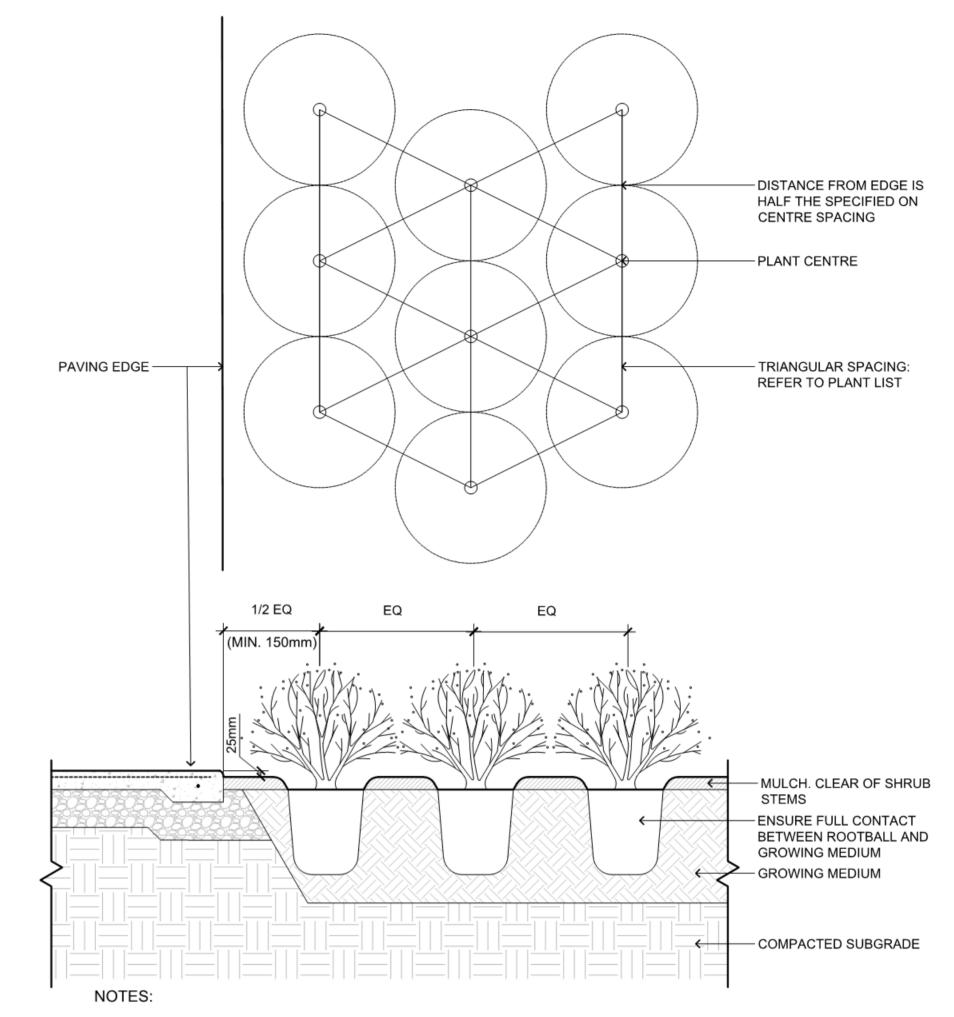

- 1. REFER TO CANADIAN LANDSCAPE STANDARD FOR COMPACTION AND PREPARATION REQUIREMENTS FOR PLANTING BEDS
- 2. REFER TO TYPICAL SHRUB PLANTING DETAILS FOR INFORMATION ON MULCH AND GROWING MEDIUM
- 3. ENSURE MATURE SHRUB FORM WILL NOT OVERHANG WALKWAY
- 4. COMPACTION RATE TO BE 95% MPD UNLESS OTHERWISE SPECIFIED IN GEOTECHNICAL REPORT

SHRUB SPACING DETAIL
L-05 SCALE: 1:15

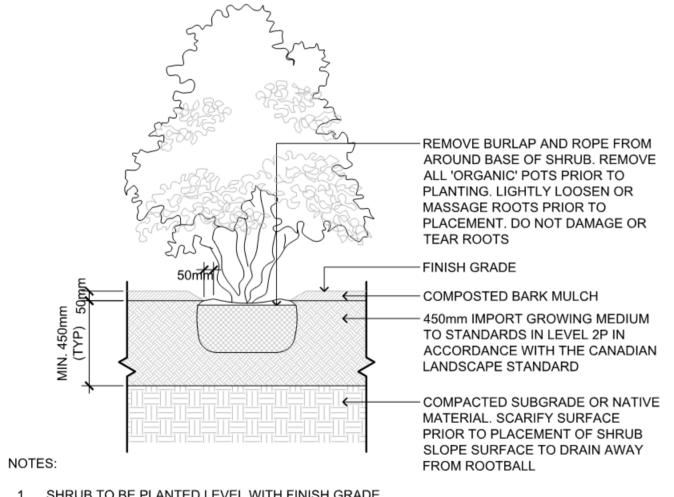


TREE PROTECTION FENCING

L-05 SCALE: 1:25

- SHRUB TO BE PLANTED LEVEL WITH FINISH GRADE
- 2. COMPOSTED BARK MULCH AT 50mm DEPTH TO BE KEPT AT LEAST 50mm AWAY FROM STEMS OF
- 3. PLANTING PIT MUST BE FREE DRAINING
- 4. DISTURBED SUBGRADE, NATIVE MATERIAL, OR IMPORT FILL TO BE SUITABLY COMPACTED IN ACCORDANCE WITH CANADIAN LANDSCAPE STANDARDS TO PREVENT SETTLEMENT OF ROOTBALL
- 5. PRUNING SHALL BE LIMITED TO THE MINIMUM NECESSARY TO REMOVE DEAD, DISEASED, DAMAGED,
- OR DEFECTIVE BRANCHES IN ACCORDANCE WITH THE CANADIAN LANDSCAPE STANDARD 6. REFER TO GEOTECHNICAL REPORT FOR COMPACTION RATES UNLESS OTHERWISE SPECIFIED



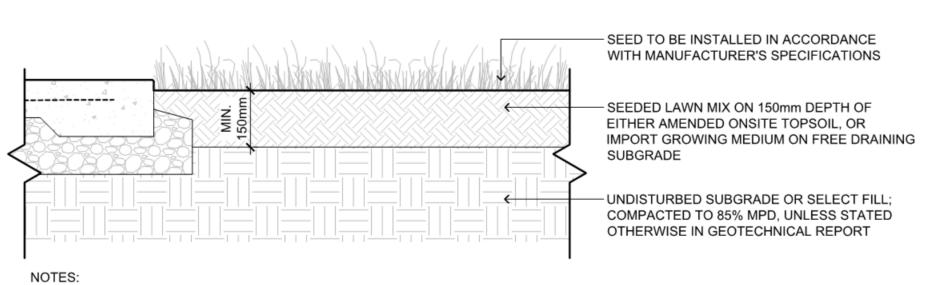


- 1. ALL LAWN TO BE SEEDED IN TWO DIRECTIONS AT 90° FROM EACH OTHER
- 2. SEED MIX TO BE 'ALL PURPOSE SUN SHADE MIX' IN TYPICAL LAWN APPLICATIONS OR APPROVED ALTERNATE 3. SUBMITTAL OF SEED MIX AND PROOF OF CANADA NO.1 GRADE SEED QUALITY IS REQUIRED, IN ACCORDANCE WITH
- CANADIAN LANDSCAPE STANDARDS
- 4. SEED TO BE APPLIED IN ACCORDANCE WITH MANUFACTURER'S SPECIFICATIONS 5. INCREASE TACKIFIER INCIDENTALLY TO ACCOMMODATE STEEP SLOPE OR WET WEATHER CONDITIONS
- 6. GROWING MEDIUM TO BE IN ACCORDANCE WITH LEVEL 1 WELL GROOMED "1H/1L" (BASED ON THE USE) AS PER THE


CANADIAN LANDSCAPE STANDARDS

5 HYDRO-SEED L-05 SCALE: 1:10

****\$() LANDSCAPE ARCHITECTURE | URBAN DESIGN | PLANNING | ENGINEERING 1000 - 840 HOWE STREET, VANCOUVER B.C. V6Z 2M1

PROJECT	ORIG	INAL SIZE 60.9	6cm x 91.44cm (24" x 36")		SEALED	DESIGN BY	JL	SHEET TITLE	
TRANSITIONAL HOUSE - 3986 NORLAND AVENUE						DRAWN BY	LN		DETAILS
CLIENT						CHECKED BY	JL		
BC HOUSING	1	20-09-11	ISSUED FOR PUBLIC HEARING	LN		PROJECT# 2	OM-01016-00	SHEET NO.	
CONSULTANT	0	20-08-27	ISSUED FOR DP	LN		SCALE			1.05
WSP	NO.	DATE	DESCRIPTION	BY			AS SHOWN		L-05

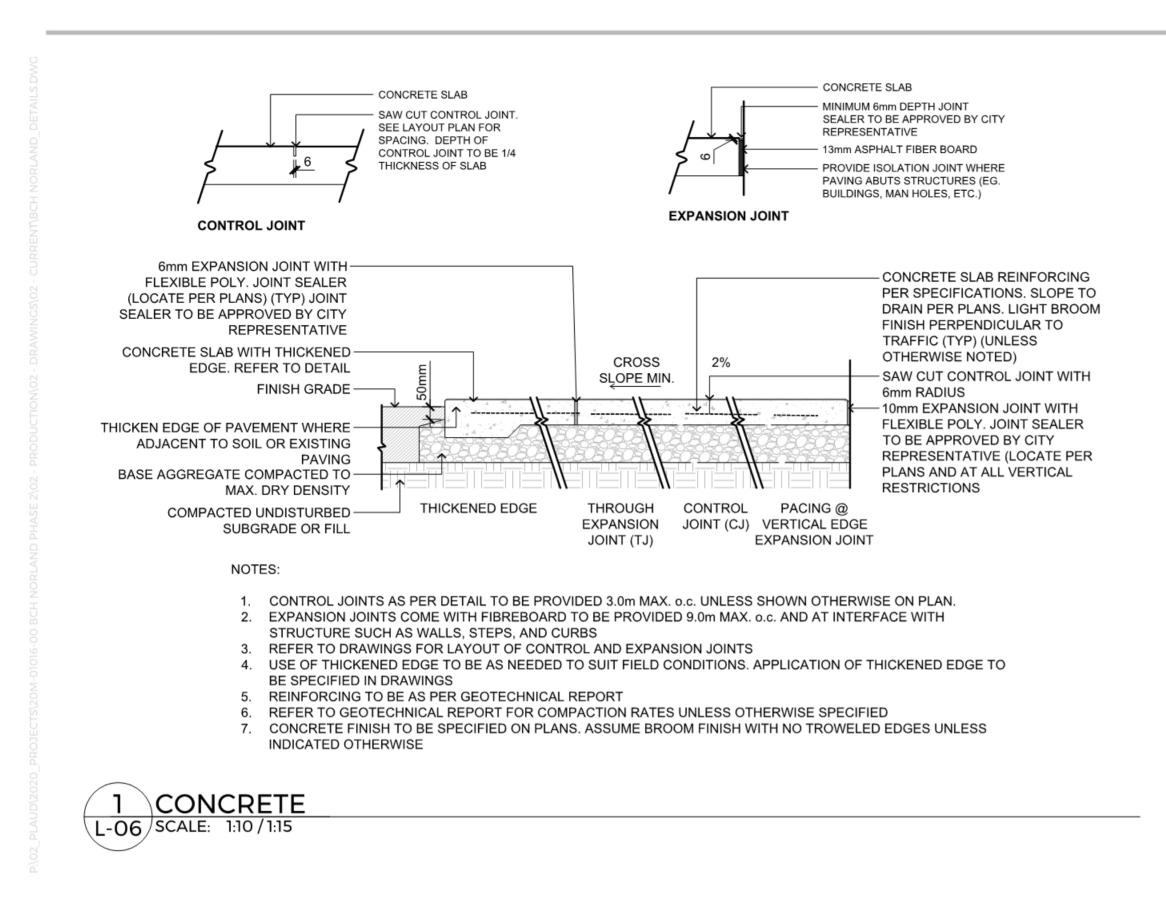

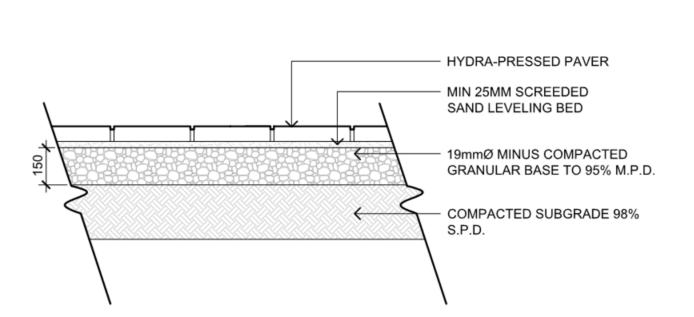

2 HYDRA-PRESSED PAVER

L-06 SCALE: 1:15

SEE PLAN FOR ADJACENT MATERIAL WOOD EDGER TO BE 1"x4" (25mmx100mm) 'BENDER BOARD' OR APPROVED ALTERNATE RECYCLED PLASTIC LUMBER PRODUCT. INSTALL AS PER MANUFACTURER'S SPECIFICATIONS; COMPLETE WITH 12" DEEP STAKES EVERY 2m O.C., AND IN ACCORDANCE WITH MANUFACTURERS SPECIFICATIONS. ENSURE INSTALLATION OF THERMAL EXPANSION GAP IS IN ACCORDANCE WITH MIN 300mm MANUFACTURERS SPECIFICATIONS. BENDER BOARD PRODUCT TO BE GREY IN COLOUR, UNLESS NOTED OTHERWISE, ENSURE FASTENER PRODUCTS USED ARE GALVANIZED OR STAINLESS STEEL, OR SIMILAR WEATHER RESISTANT MATERIAL (TYP). 3" (19mm) MAX EDGER EXPOSURE. MINIMUM 300mm WIDE x 150mm DEEP DRAINAGE STRIP, COMPLETE WITH 12mm-25mm DIAMETER RIVER STONE. RIVER STONE PRODUCT TO BE 'MEXICAN BLACK PEBBLES' BY NORTHWEST LANDSCAPE SUPPLY OR APPROVED ALTERNATE 150mm 3" (19mm MINUS) CLEAR CRUSH BASE; COMPACTED TO 95% MPD. - EDGE OF BUILDING

NOTES:


- SUBMIT A 1L SAMPLE OF ANY SUGGESTED ALTERNATE PRODUCT FOR THE DRAIN ROCK. LINK TO DRAIN ROCK PRODUCT IS: https://www.landscapesupply.com/catalog/product.php?cat_id=211&pid=1916
- SUBMIT A SHOP DRAWING SUBMITTAL OF ANY SUGGESTED ALTERNATE PRODUCT FOR THE DRIP-STRIP EDGER. BENDER BOARD OR APPROVED ALTERNATE IS TO BE INSTALLED AS PER MANUFACTURER'S SPECIFICATIONS. LINK TO PRODUCT INFORMATION IS:
- ENSURE CONSISTENT BOARD LENGTHS AND RIGID UNIFORMITY IN ALIGNMENT AND INSTALLATION. IF A 'TURN' IN EDGER IS REQUIRED AT A CORNER, MITRE CORNERS FOR SHARP APPEARANCE.

https://www.benderboardlandscapeproducts.com/landscaping-installation

 ENSURE THE PROPOSED LAYOUT OF THE DRIP-STRIP IS STAKED OR SPRAY PAINTED IN LOCATION FOR REVIEW PRIOR TO INSTALLATION

(TVP)

3 DRIP STRIP L-06 SCALE: 1:15

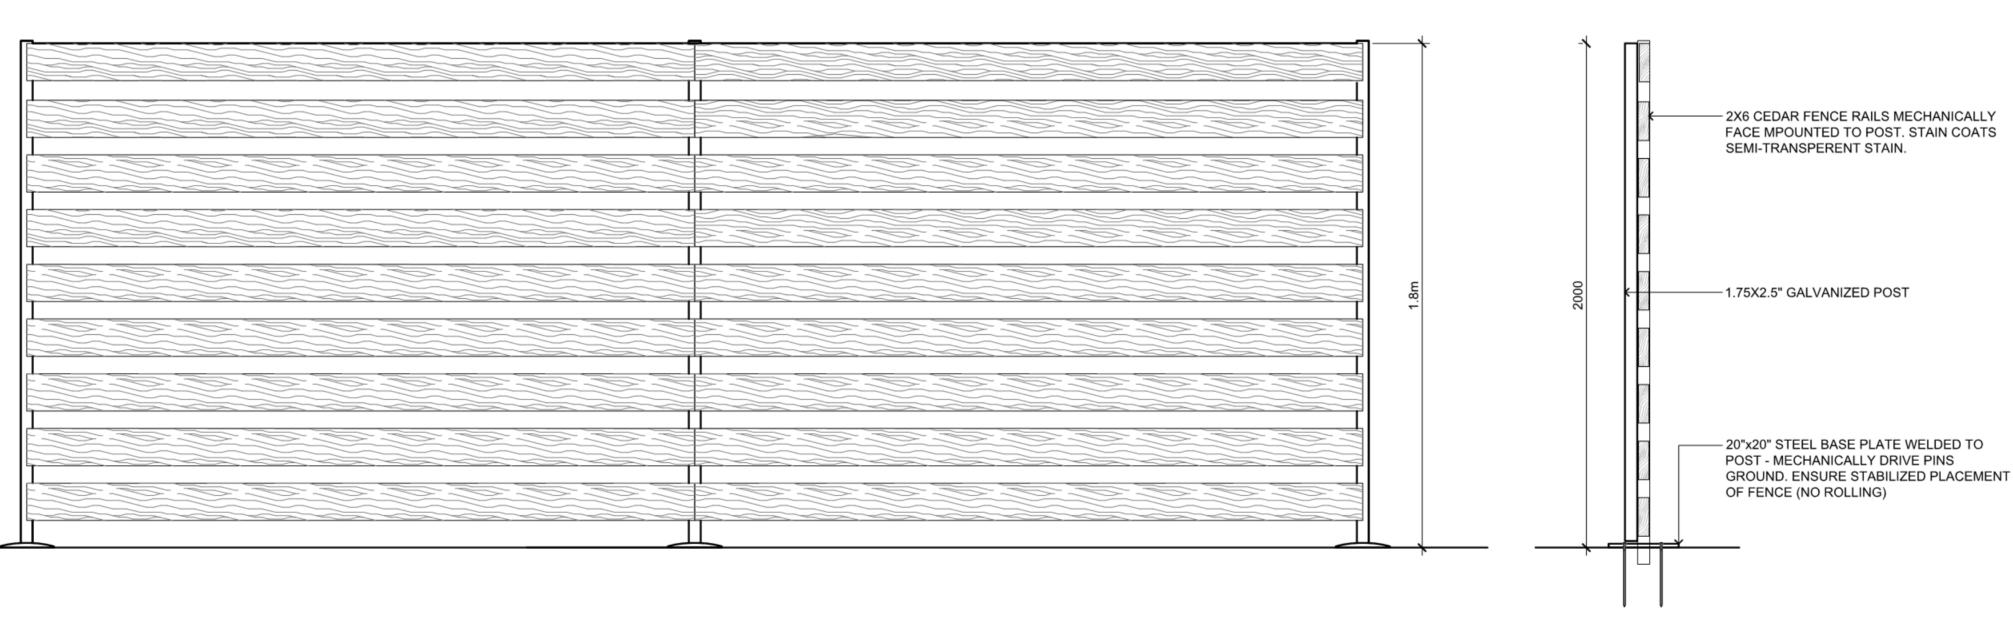

4 WOOD FENCE (SUBMIT SHOP DRAWING FOR APPROVAL)
L-06 SCALE: 1:15

LANDSCAPE ARCHITECTURE | URBAN DESIGN | PLANNING | ENGINEERING 1000 - 840 HOWE STREET, VANCOUVER B.C. V6Z 2M1

IDRAWING AND DESIGN IS COPYRIGHT PROTECTED WHICH SHALL NOT BE USED, REPRODUCED OR REVISED WITHOUT WRITTEN PERMISSION BY WISP CANADA JUPILTD. THE CONTRACTOR SHALL CHECK AND VERIFY ALL DIMENSIONS AND UTILITY LOCATIONS AND IMMEDIATELY REPORT ANY ERRORS OR OMISSIONS TO WISP ADD GROWING SUPERSEDES PREVIOUS ISSUES.

CLAIMER

JSING OR REFERENCING THIS DIGITAL DATA, THE RECIPIENT OR THEIR SUB-CONTRACTOR(S) WILL OBLIGE TO THE FOLLOWING TERMS:

1) IMPORTMATION STORED IN ELECTRONIC FORM MUST NOT BE MODIFIED BY OTHER PARTIES, INTENTIONALLY OR OTHERWISE, WITHOUT NOTICE OR INDICATION OF TO MODIFICATIONS TO WISP CANADA GROUP LIMITED (MSP), WISP RESERVES THE RIGHT TO REMOVE ALL INDICES OF ITS OWNERSHIP ANDIOR INVOLVEMENT IN ERROL FROM EACH FLEXING FOR THE PROTECT OF THE PROTEC

TRANSITIONAL HOUSE - 3986 NORLAND AVENUE

CLIENT
BC HOUSING

CONSULTANT
WEB

ORIGINAL SIZE 60.96cm x 91.44cm (24" x 36")			SEALED	DESIGN BY	JL	SHEET TITLE			
						DRAWN BY	LN		DETAIL
						CHECKED BY	JL		
	1	20-09-11	ISSUED FOR PUBLIC HEARING	LN		PROJECT#	20M-01016-00	SHEET NO.	
	0	20-08-27	ISSUED FOR DP	LN		SCALE			
	NO.	DATE	DESCRIPTION	BY			AS SHOWN		L-0









Type: PLB-3 Size: 30"H X 10"W X 10"D Install as per manufacturer's standards.



SOLAR POWERED LED BOLLARD Supplier: FirstLight Technologies

Install as per manufacturer's standards. PICNIC TABLE L-07 SCALE: N.T.S.

PICNIC TABLE Type: A-H-363

Colour: Bronze

Mount: Surface mount

Supplier: Victor Stanley

Supplier: Victor Stanley Install as per manufacturer's standards. 2 BENCH

Mount: Bolt fasten to slab

PARK BENCH Type: RBW-28

Colour: Bronze

L-07 SCALE: N.T.S.

3 COMMUNITY PLANTER L-07 SCALE: N.T.S.

GALVANIZED ROUND END TANK

Install as per manufacturer's standards.

Note: Peel sticker and open drainage hole

Type: 501300048

after installation

Size: 24" X 24" X 72"

Supplier: Behlen Country

L-07 SCALE: N.T.S.


Size: 20" DIA. X 26" H X 10" B

Supplier: Northwest Landscape Supply

Install as per manufacturer's standards.

4 BIRD BATH

5 BOLLARD LIGHT L-07 SCALE: N.T.S.

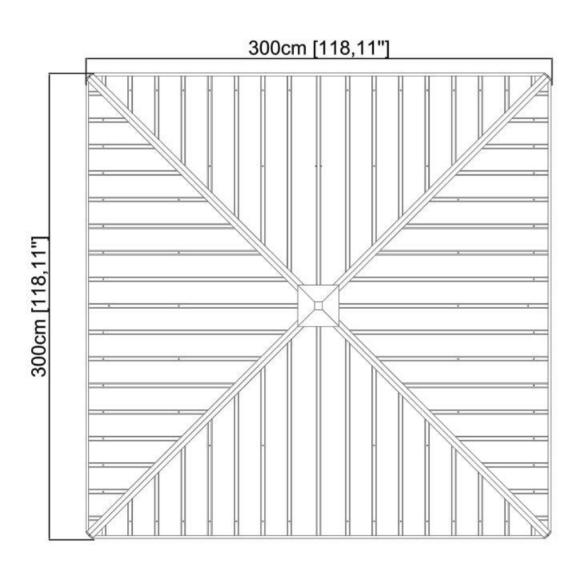

9,8cm [3,86"] 240,4cm [94,65"] 270cm [106,30"]

© Sojag inc. 2016

SOJAG

SOJAG GASPE HARDTOP GAZEBO (OR PREAPPROVED EQUAL) NAME:


SIZE: 10' X 10' COLOUR: LIGHT GREY

SURFACE MOUNT TO CONCRETE FOOTINGS. NOTE:

CONTRACTOR TO PROVIDE SHOP DRAWINGS FOR CONCRETE

FOOTING PRIOR TO INSTALLATION.

6 GAZEBO L-07 SCALE: N.T.S.

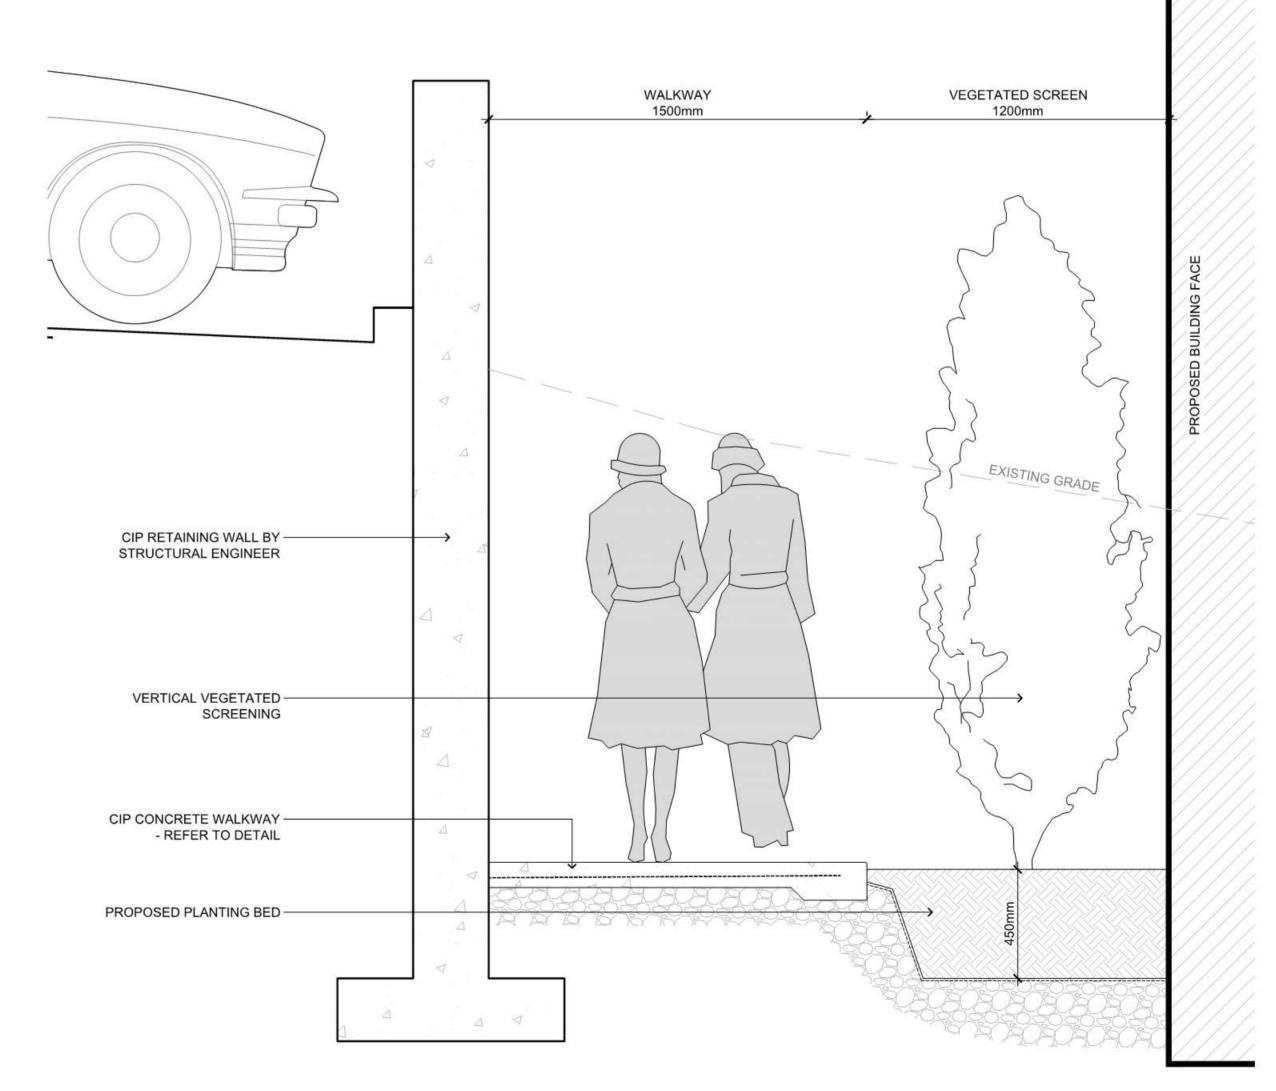

7 WEST PATHWAY SECTION L-07 SCALE: 1:15


1151) LANDSCAPE ARCHITECTURE | URBAN DESIGN | PLANNING | ENGINEERING 1000 - 840 HOWE STREET, VANCOUVER B.C. V6Z 2M1


TRANSITIONAL HOUSE - 3986 NORLAND AVENUE CLIENT BC HOUSING CONSULTANT WSP

ORIGINAL SIZE 60.96cm x 91.44cm (24" x 36") SEALED ISSUED FOR PUBLIC HEARING 1 20-09-11 0 20-08-27 ISSUED FOR DP NO. DATE DESCRIPTION BY

DESIGN BY JL SHEET TITLE **DETAILS** DRAWN BY CHECKED BY PROJECT # 20M-01016-00 SHEET NO. SCALE AS SHOWN

L-07

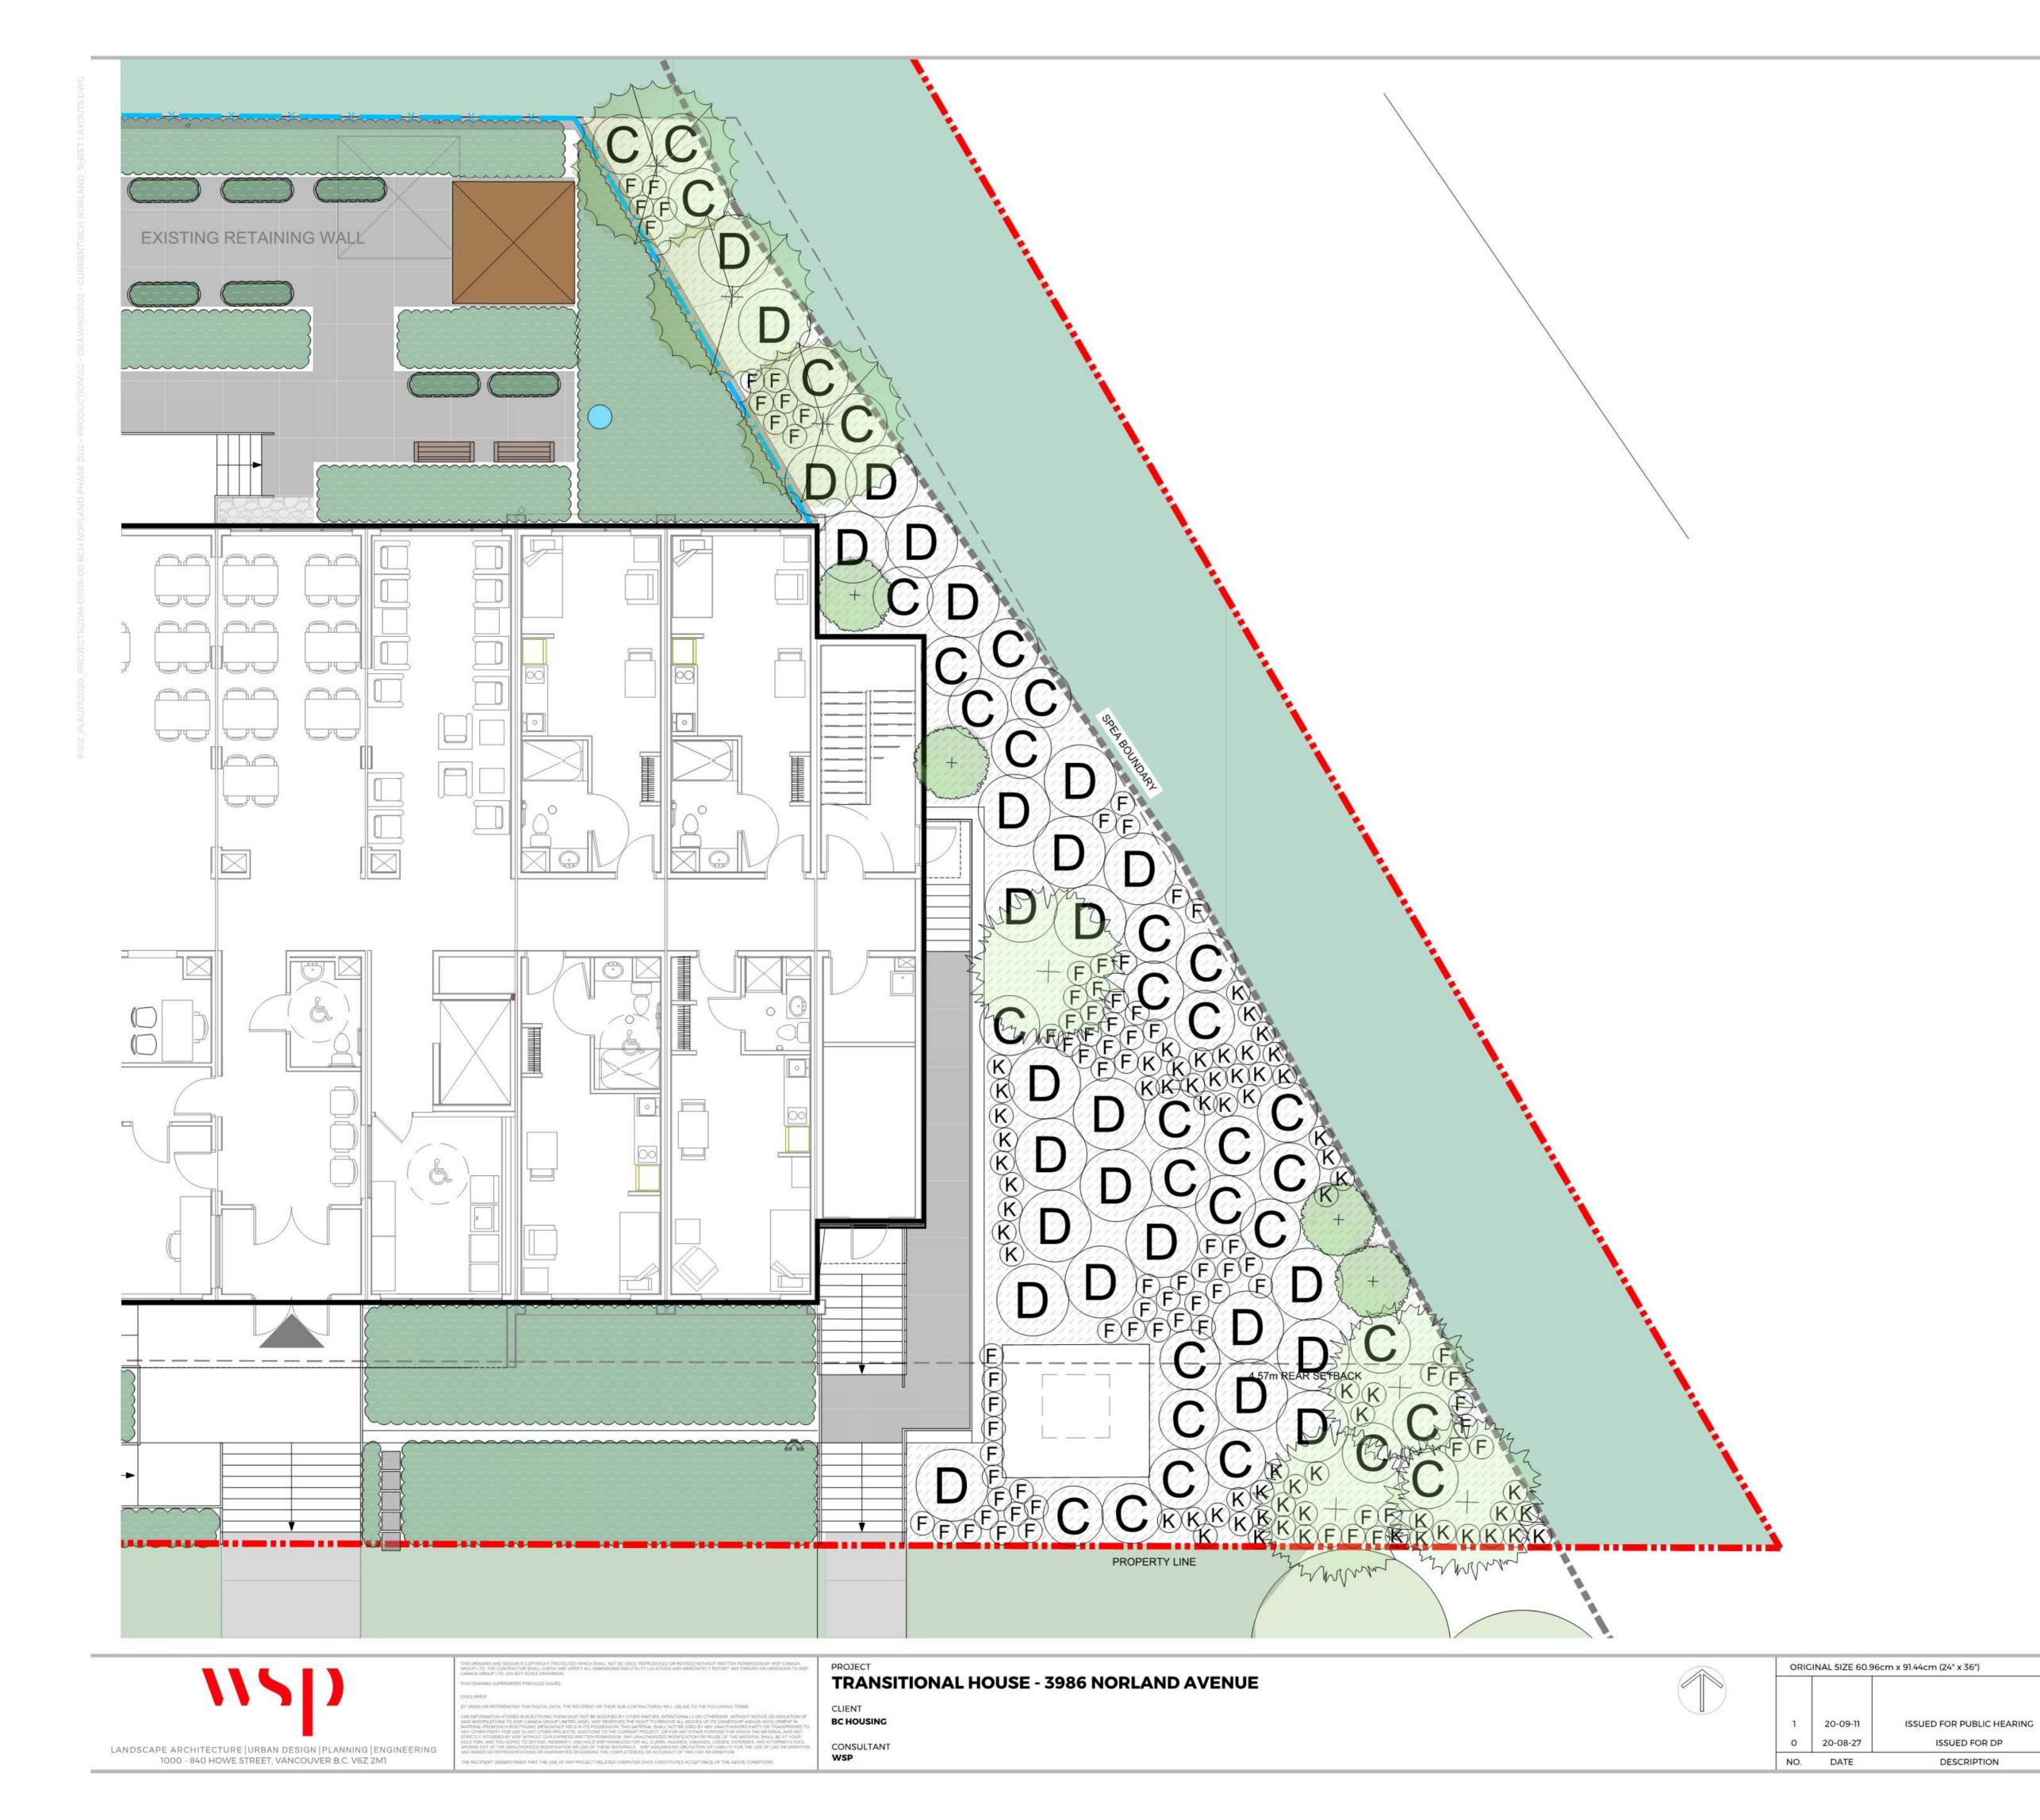

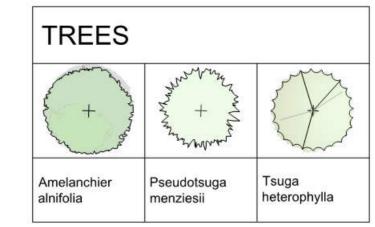

SEALED

DESIGN BY

DRAWN BY CHECKED BY JL SHEET TITLE

PROJECT # 20M-01016-00 SHEET NO.

1:75

LN ENVIRONMENTAL PLANTING

L-08

PL	.AN	T SPECIES			
SYM	QTY	BOTANTICAL NAME	COMMON NAME	SIZE	SPACING
		TREES			
	4	Amelanchier alnifolia	Serviceberry	#5 Pot, full	As shown
	4	Pseudotsuga menziesii	Douglas fir	#5 Pot, full	As shown
	3	Tsuga heterophylla	Western hemlock	#5 Pot, full	As shown
		SHRUBS			i.
С	33	Cornus sanguinea 'Midwinter Fire'	Bloodtwig dogwood	#2 Pot, full	1800mm o.c.
D	27	Holodiscus discolor	Oceanspray	#2 Pot, full	1800mm o.c.
F	81	Mahonia nervosa	Dull Oregon grape	#2 Pot, full	600mm o.c.
K	63	Polystichum munitum	Sword fern	#2 Pot, full	600mm o.c.