


North Elevation  
1" = 20'-0"

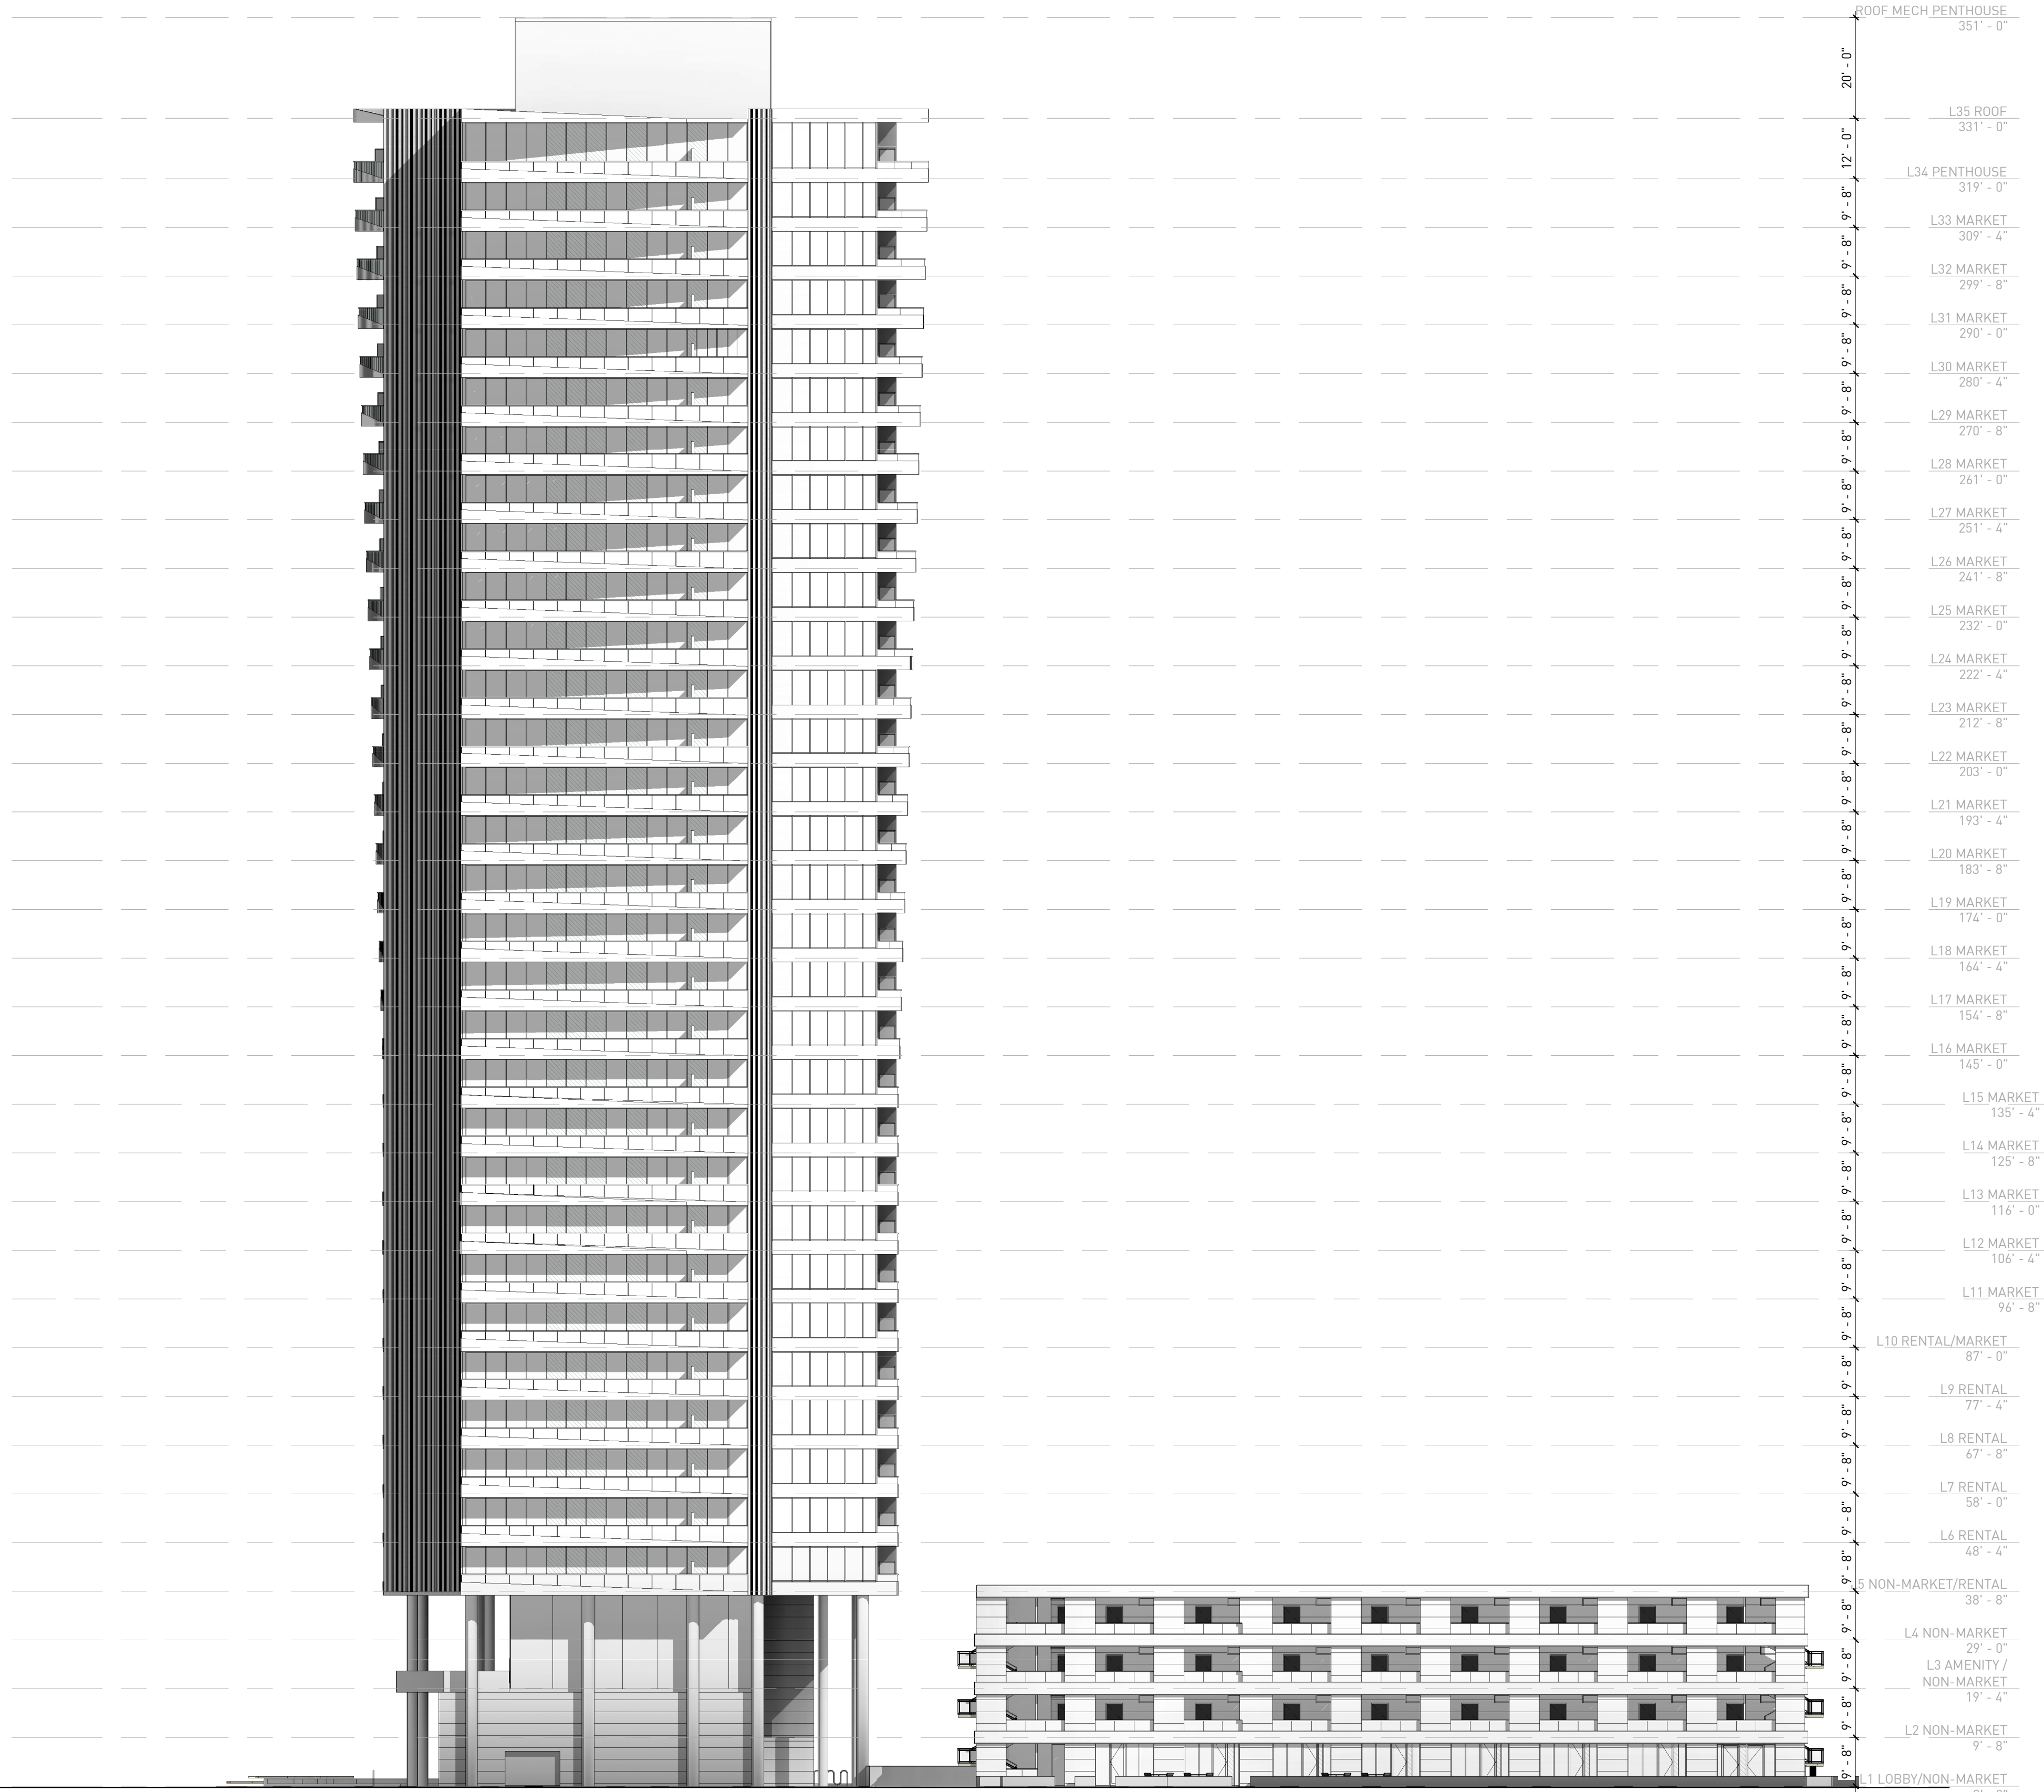

East Elevation  
1" = 20'-0"

gbl

**Marlborough**  
6556 Marlborough Avenue  
Burnaby, V5H 3M1

PRINCIPALS

**AMELA BRUDAR**  
ARCHITECT AIBC, MRAIC, LEED AP BD + C

**PAUL GOODWIN**  
ARCHITECT AIBC, RAIC, LEED AP

GBL ARCHITECTS

139 East 8th Avenue  
Vancouver BC  
V5T 1R8

Tel: 604 736 1156  
Fax: 604 731 5279  
Email: chuxtable@gblarchitects.com

© Copyright Reserved. This drawing and design are, and at all times remain, the property of GBL Architects, and can be reproduced only with written consent. This drawing must not be scaled. Contractors shall verify all dimensions prior to commencement of work, and any omissions or discrepancies shall be reported to the architect.

ELEVATIONS N,E

Date: 10/09/2019  
Scale: 1" = 20'-0"  
Project #: 17072

A-02.00





Marlborough  
6556 Marlborough Avenue  
Burnaby, V5H 3M1

PRINCIPALS

AMELA BRUDAR  
ARCHITECT AIBC, MRAIC, LEED AP BD + C

PAUL GOODWIN  
ARCHITECT AIBC, RAIC, LEED AP

GBL ARCHITECTS

139 East 8th Avenue  
Vancouver BC  
V5T 1R8


Tel: 604 736 1156  
Fax: 604 731 5279  
Email: chuxtable@gbllarchitects.com

© Copyright Reserved. This drawing and design are, and at all times remain, the property of GBL Architects, and can be reproduced only with written consent. This drawing must not be scaled. Contractors shall verify all dimensions prior to commencement of work, and any omissions or discrepancies shall be reported to the architect.


ELEVATIONS S,W

Date: 10/09/2019  
Scale: 1" = 20'-0"  
Project #: 17072


A-02.01

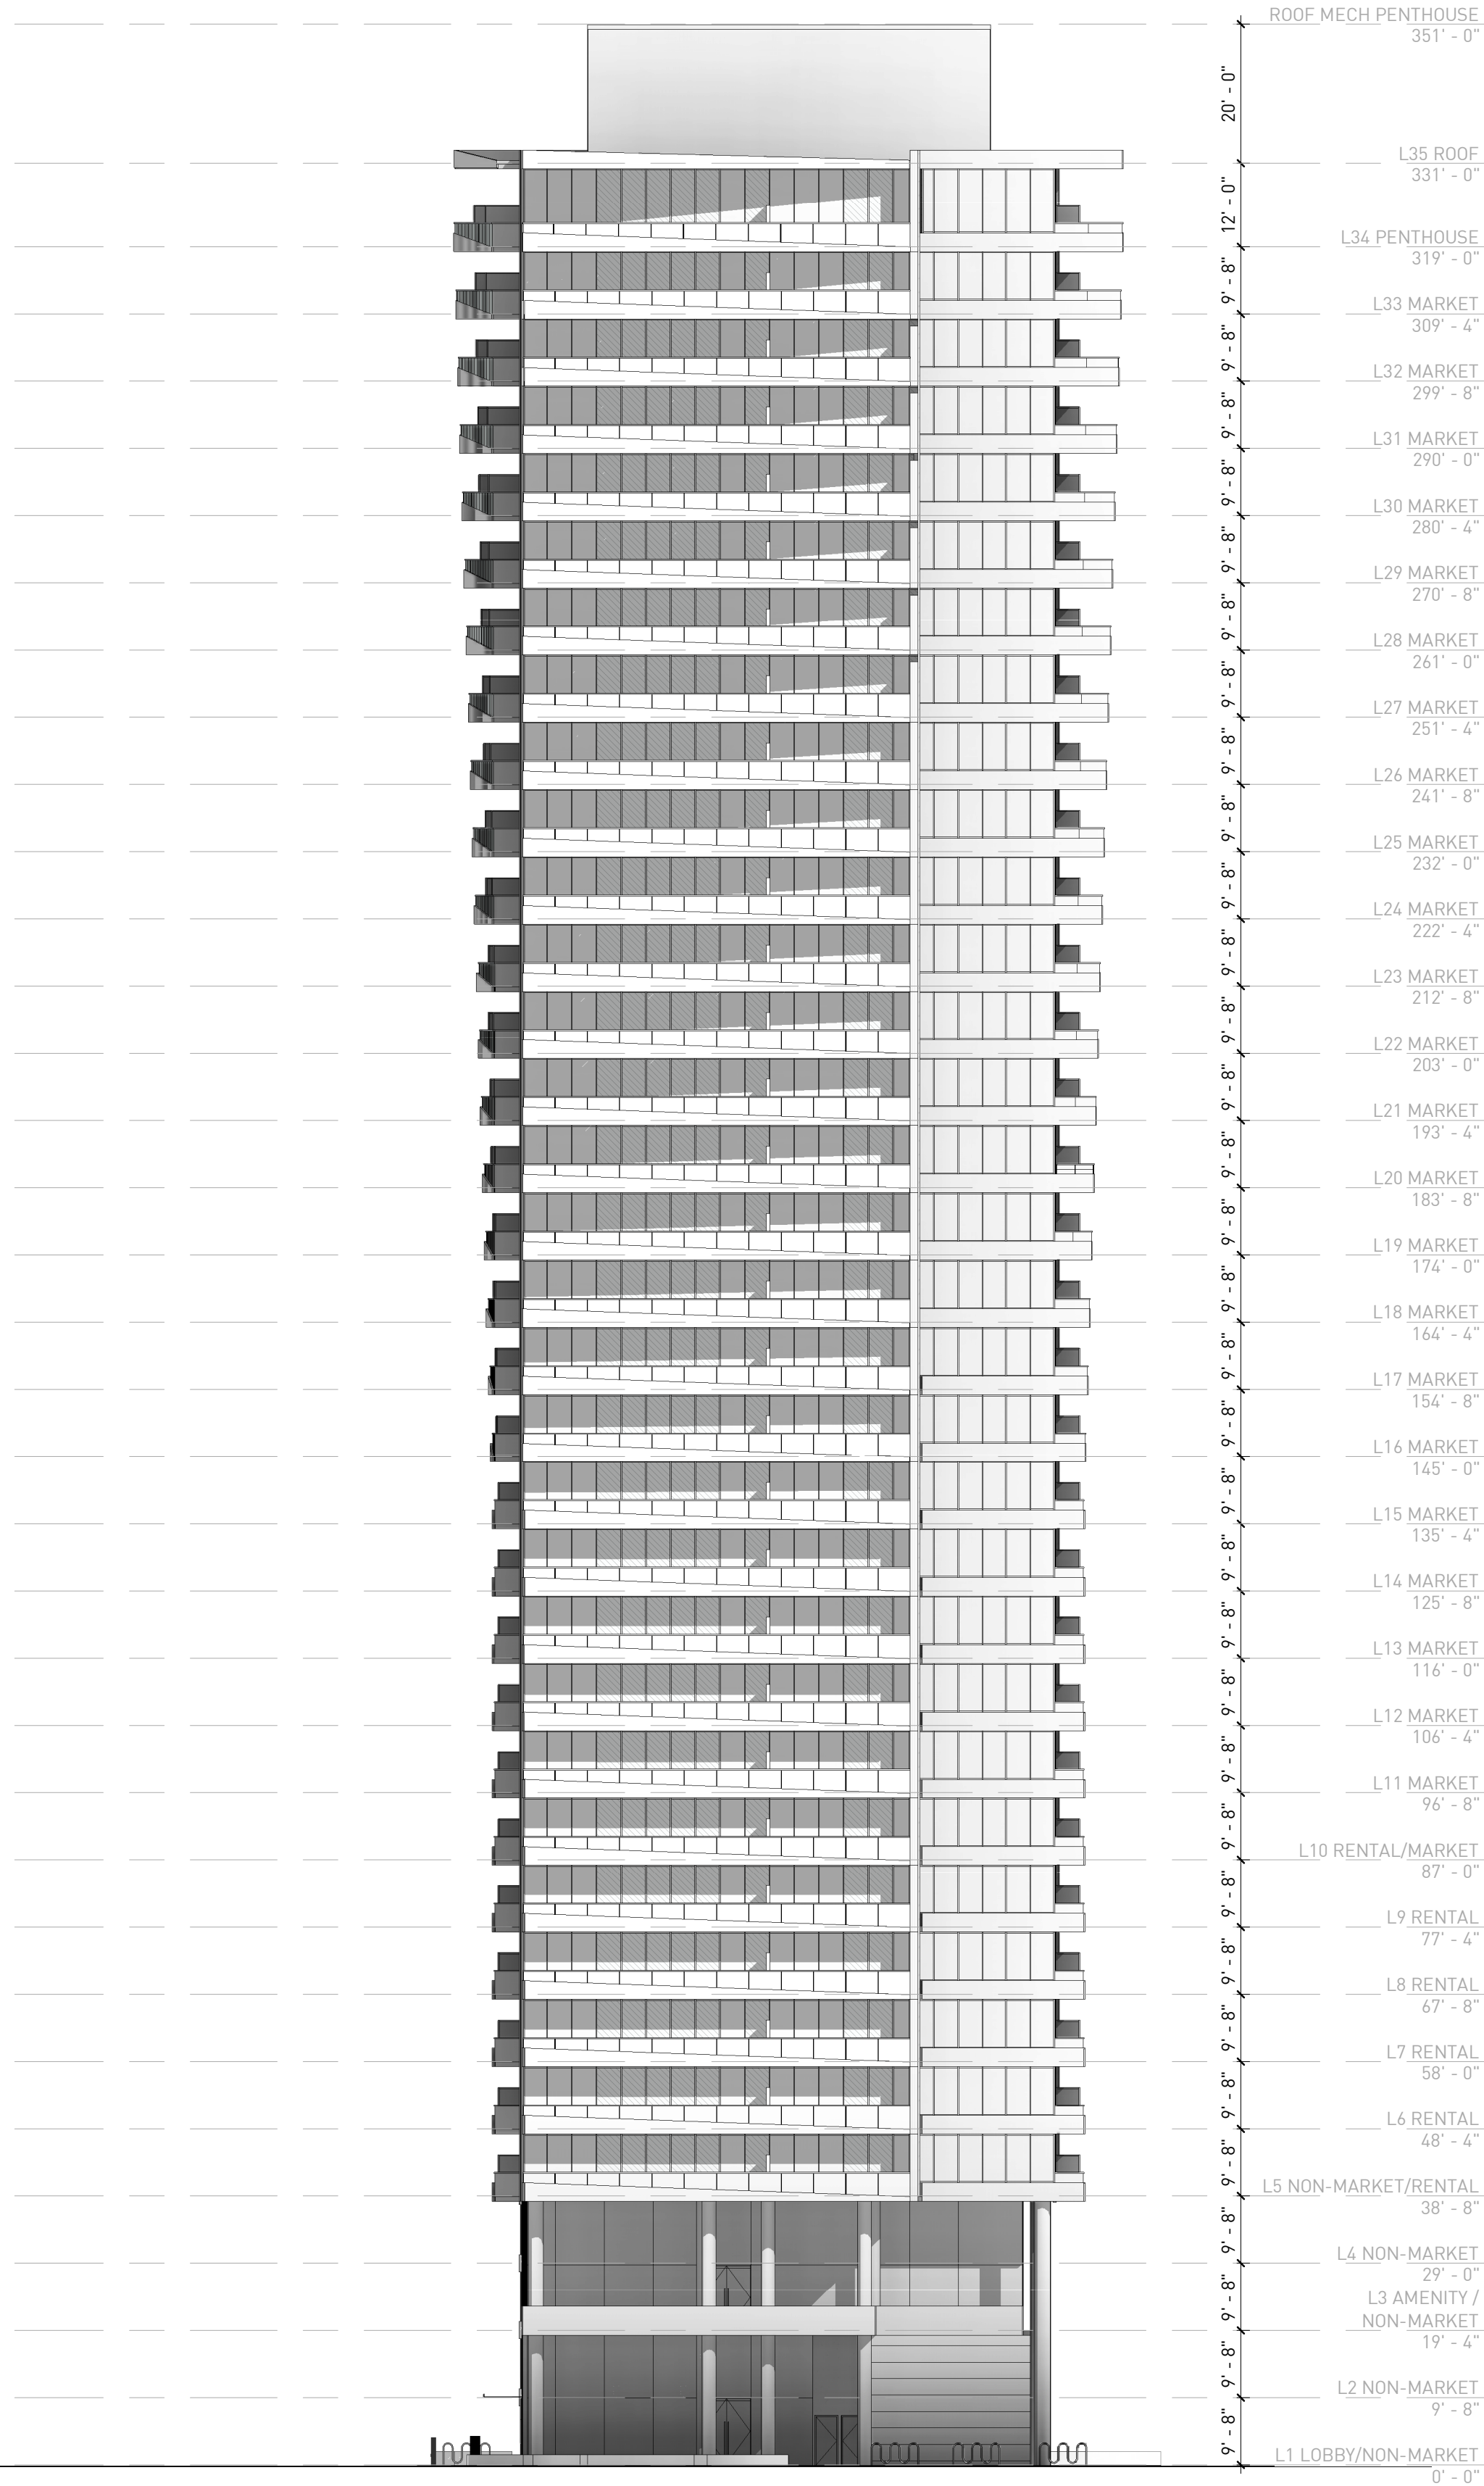

South Elevation  
1" = 20'-0"

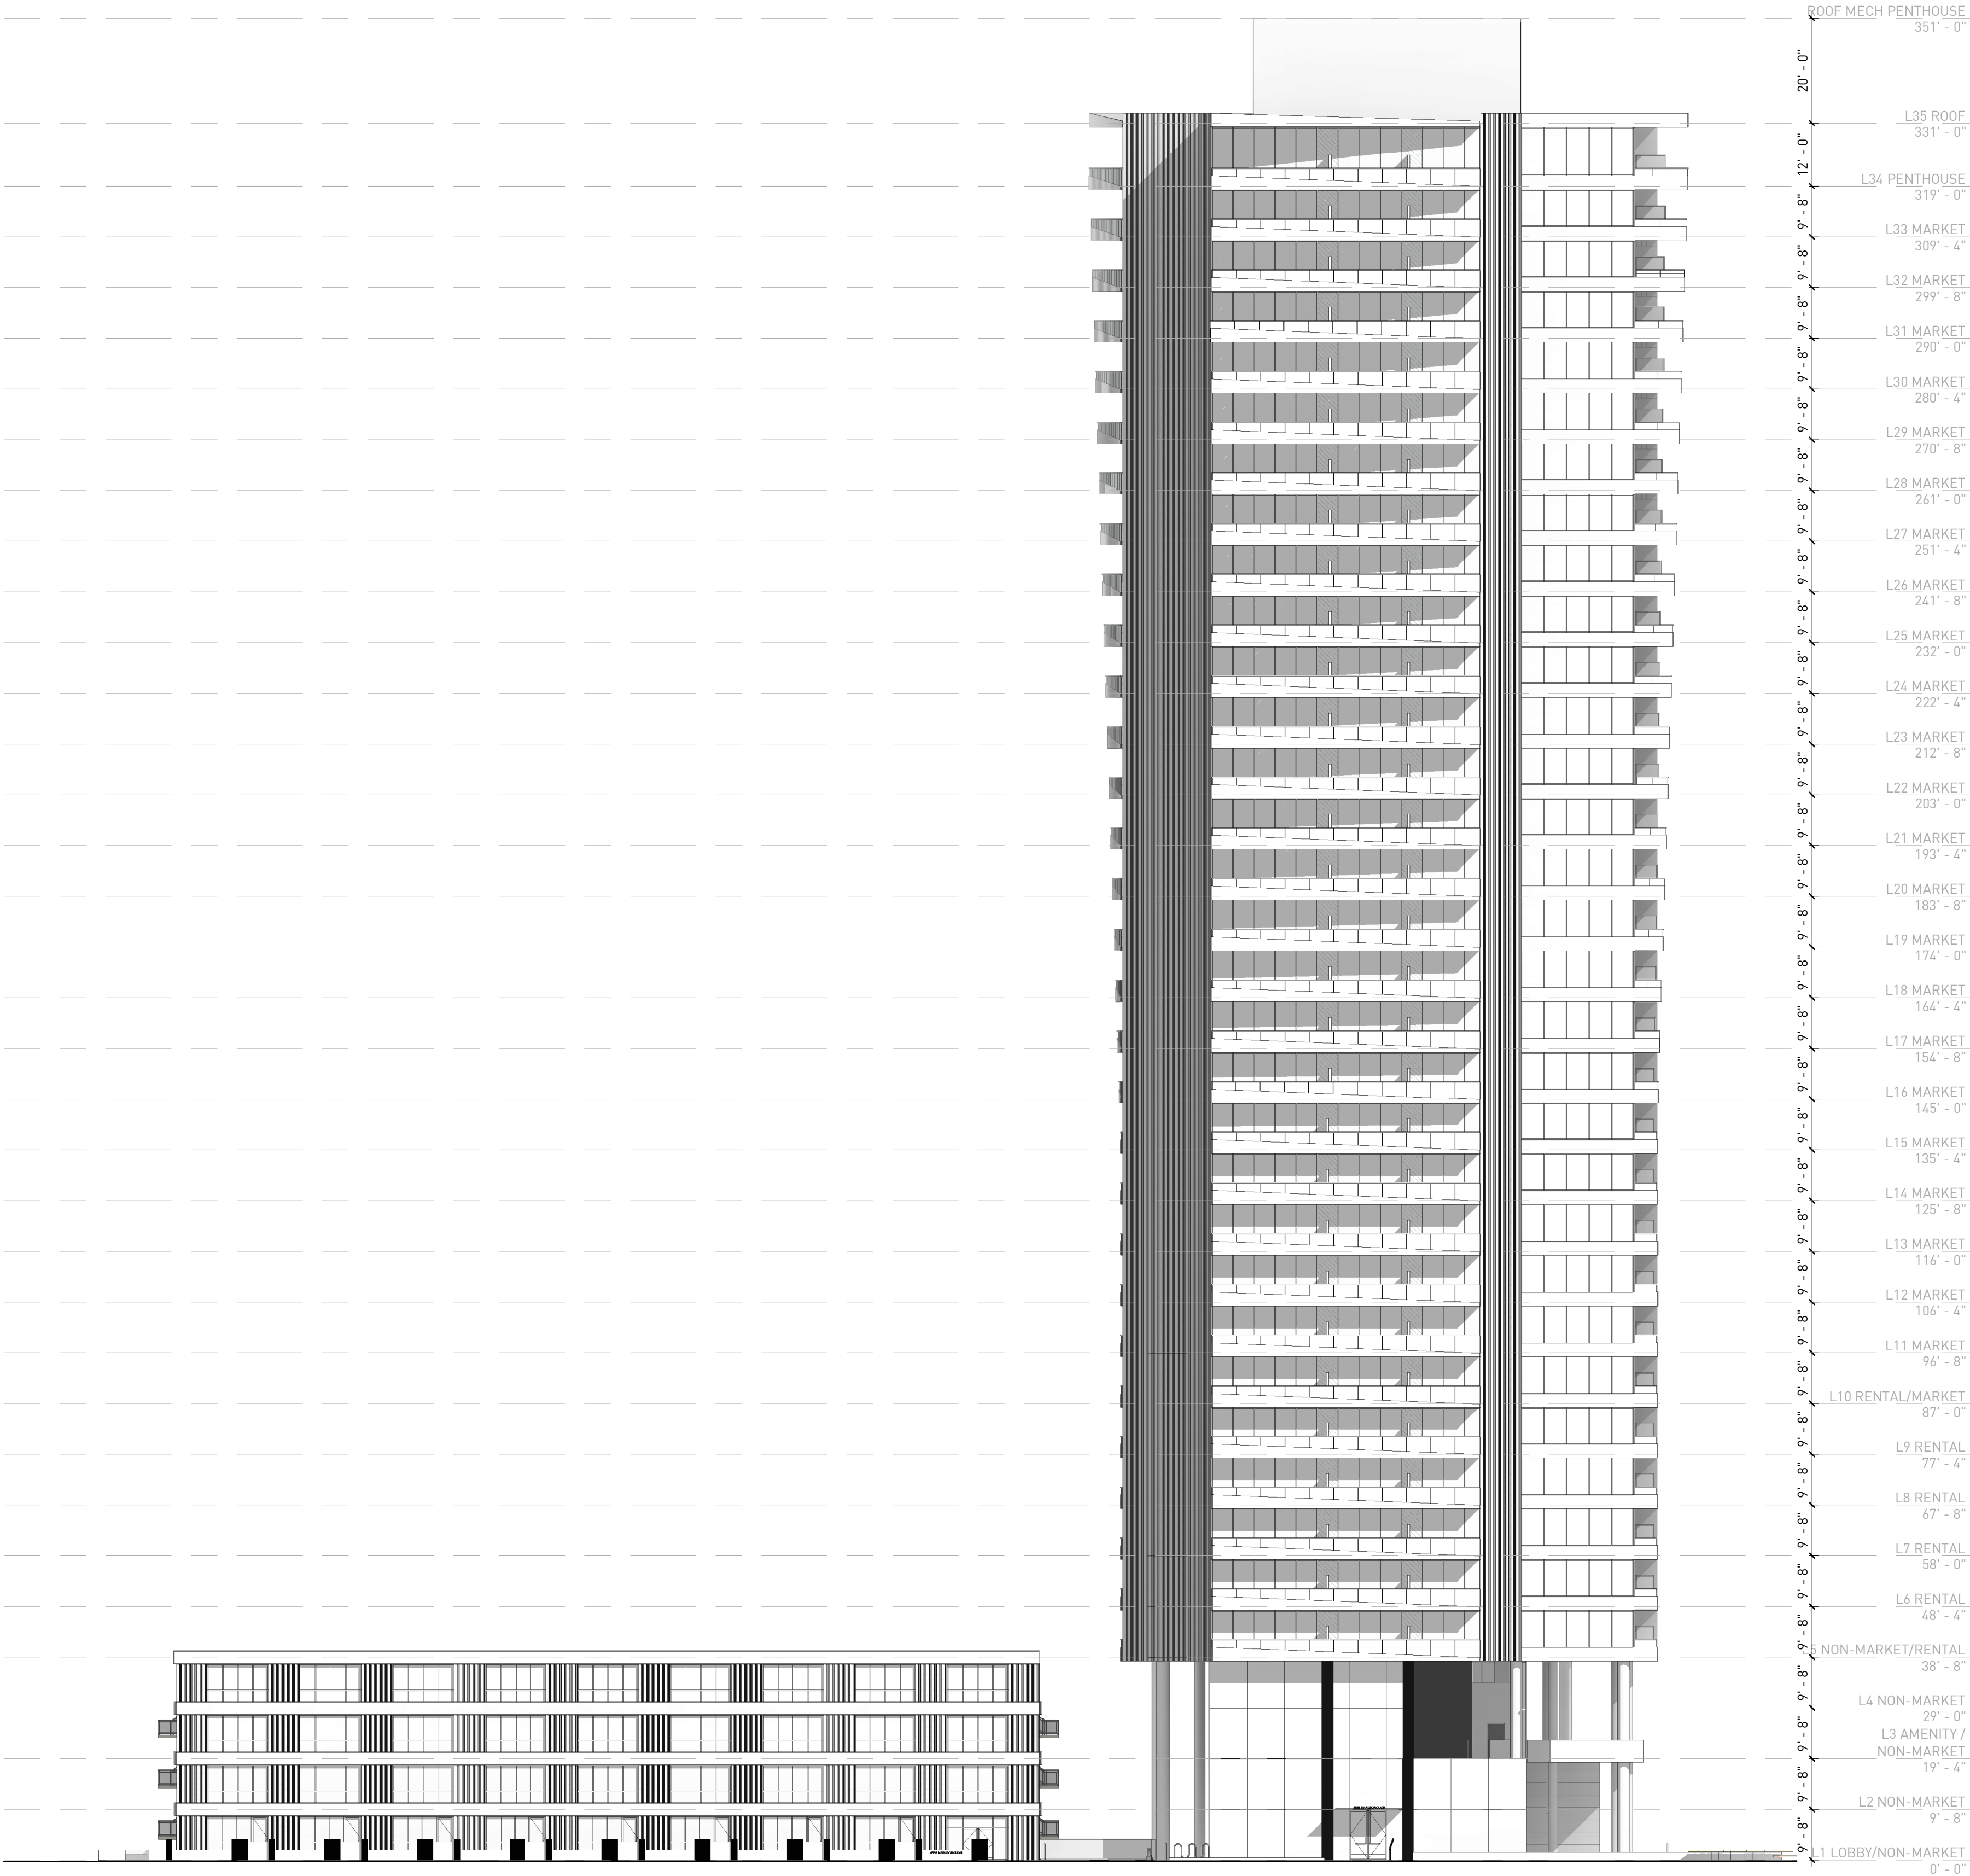

West Elevation  
1" = 20'-0"

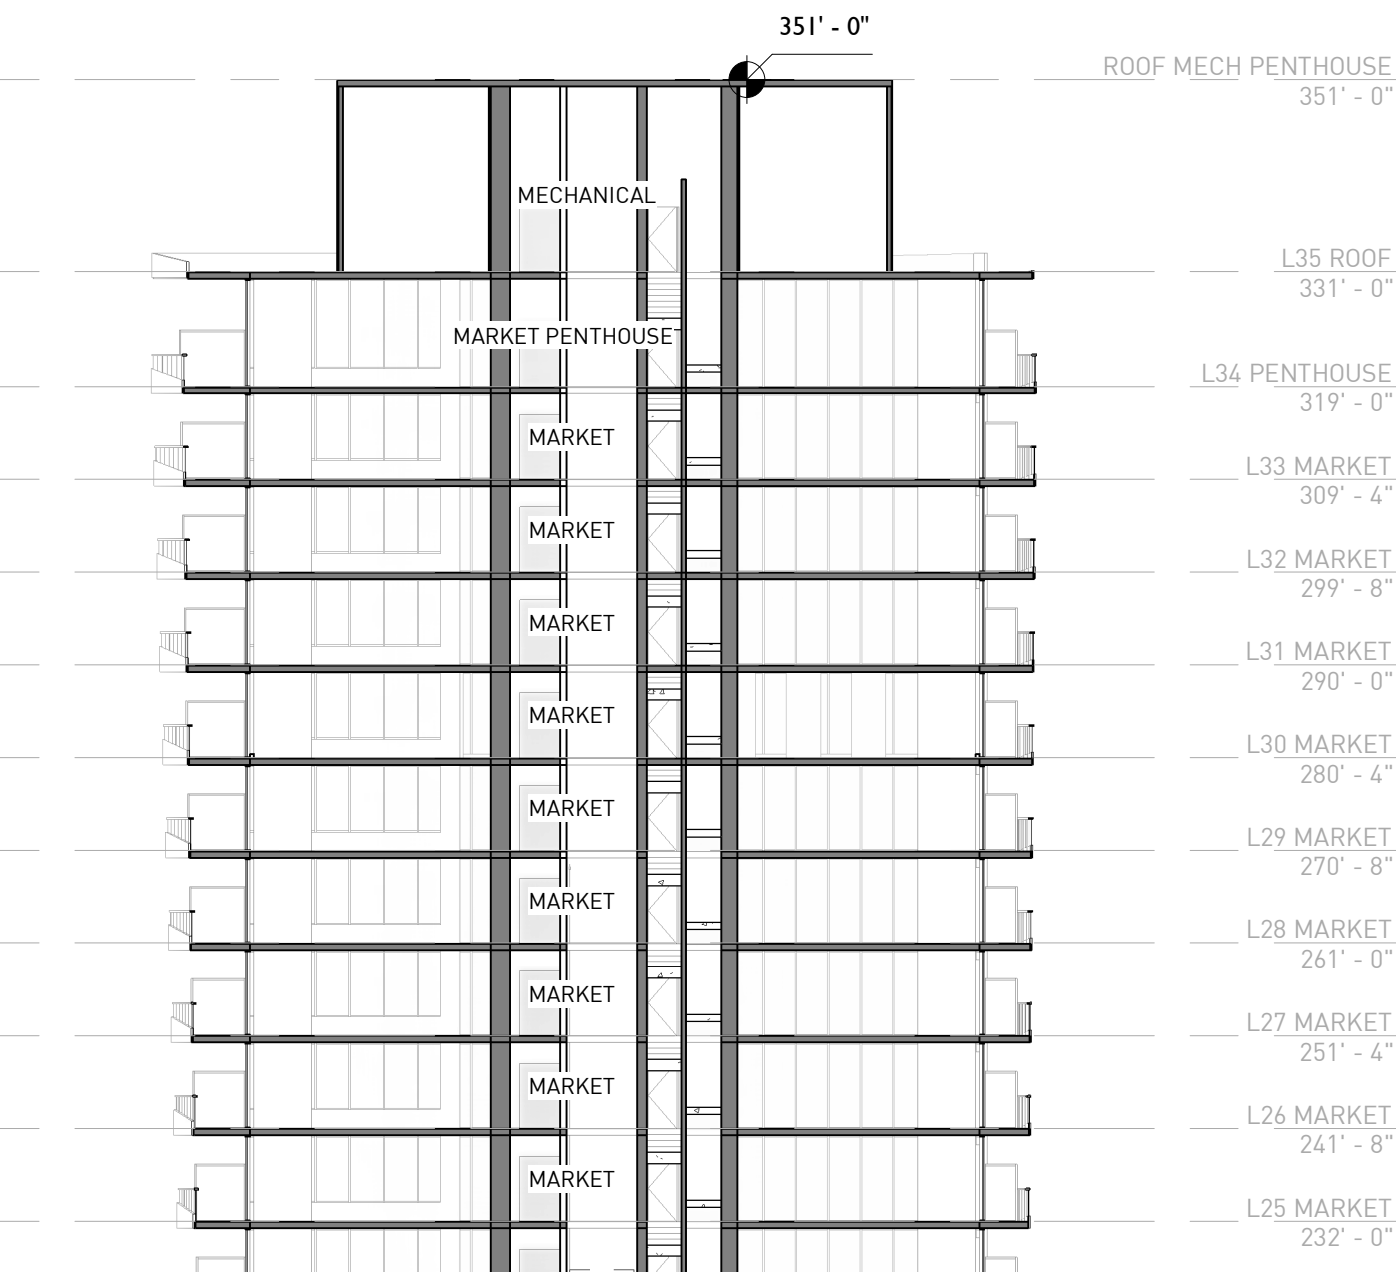

ROOF MECH PENTHOUSE  
351' - 0"

L35 ROOF  
331' - 0"

MARKET PENTHOUSE  
319' - 0"

L34 PENTHOUSE  
319' - 0"

L33 MARKET  
309' - 4"

L32 MARKET  
299' - 8"

L31 MARKET  
290' - 0"

L30 MARKET  
280' - 4"


L29 MARKET  
270' - 8"

L28 MARKET  
261' - 0"

L27 MARKET  
251' - 4"

L26 MARKET  
241' - 8"

L25 MARKET  
232' - 0"

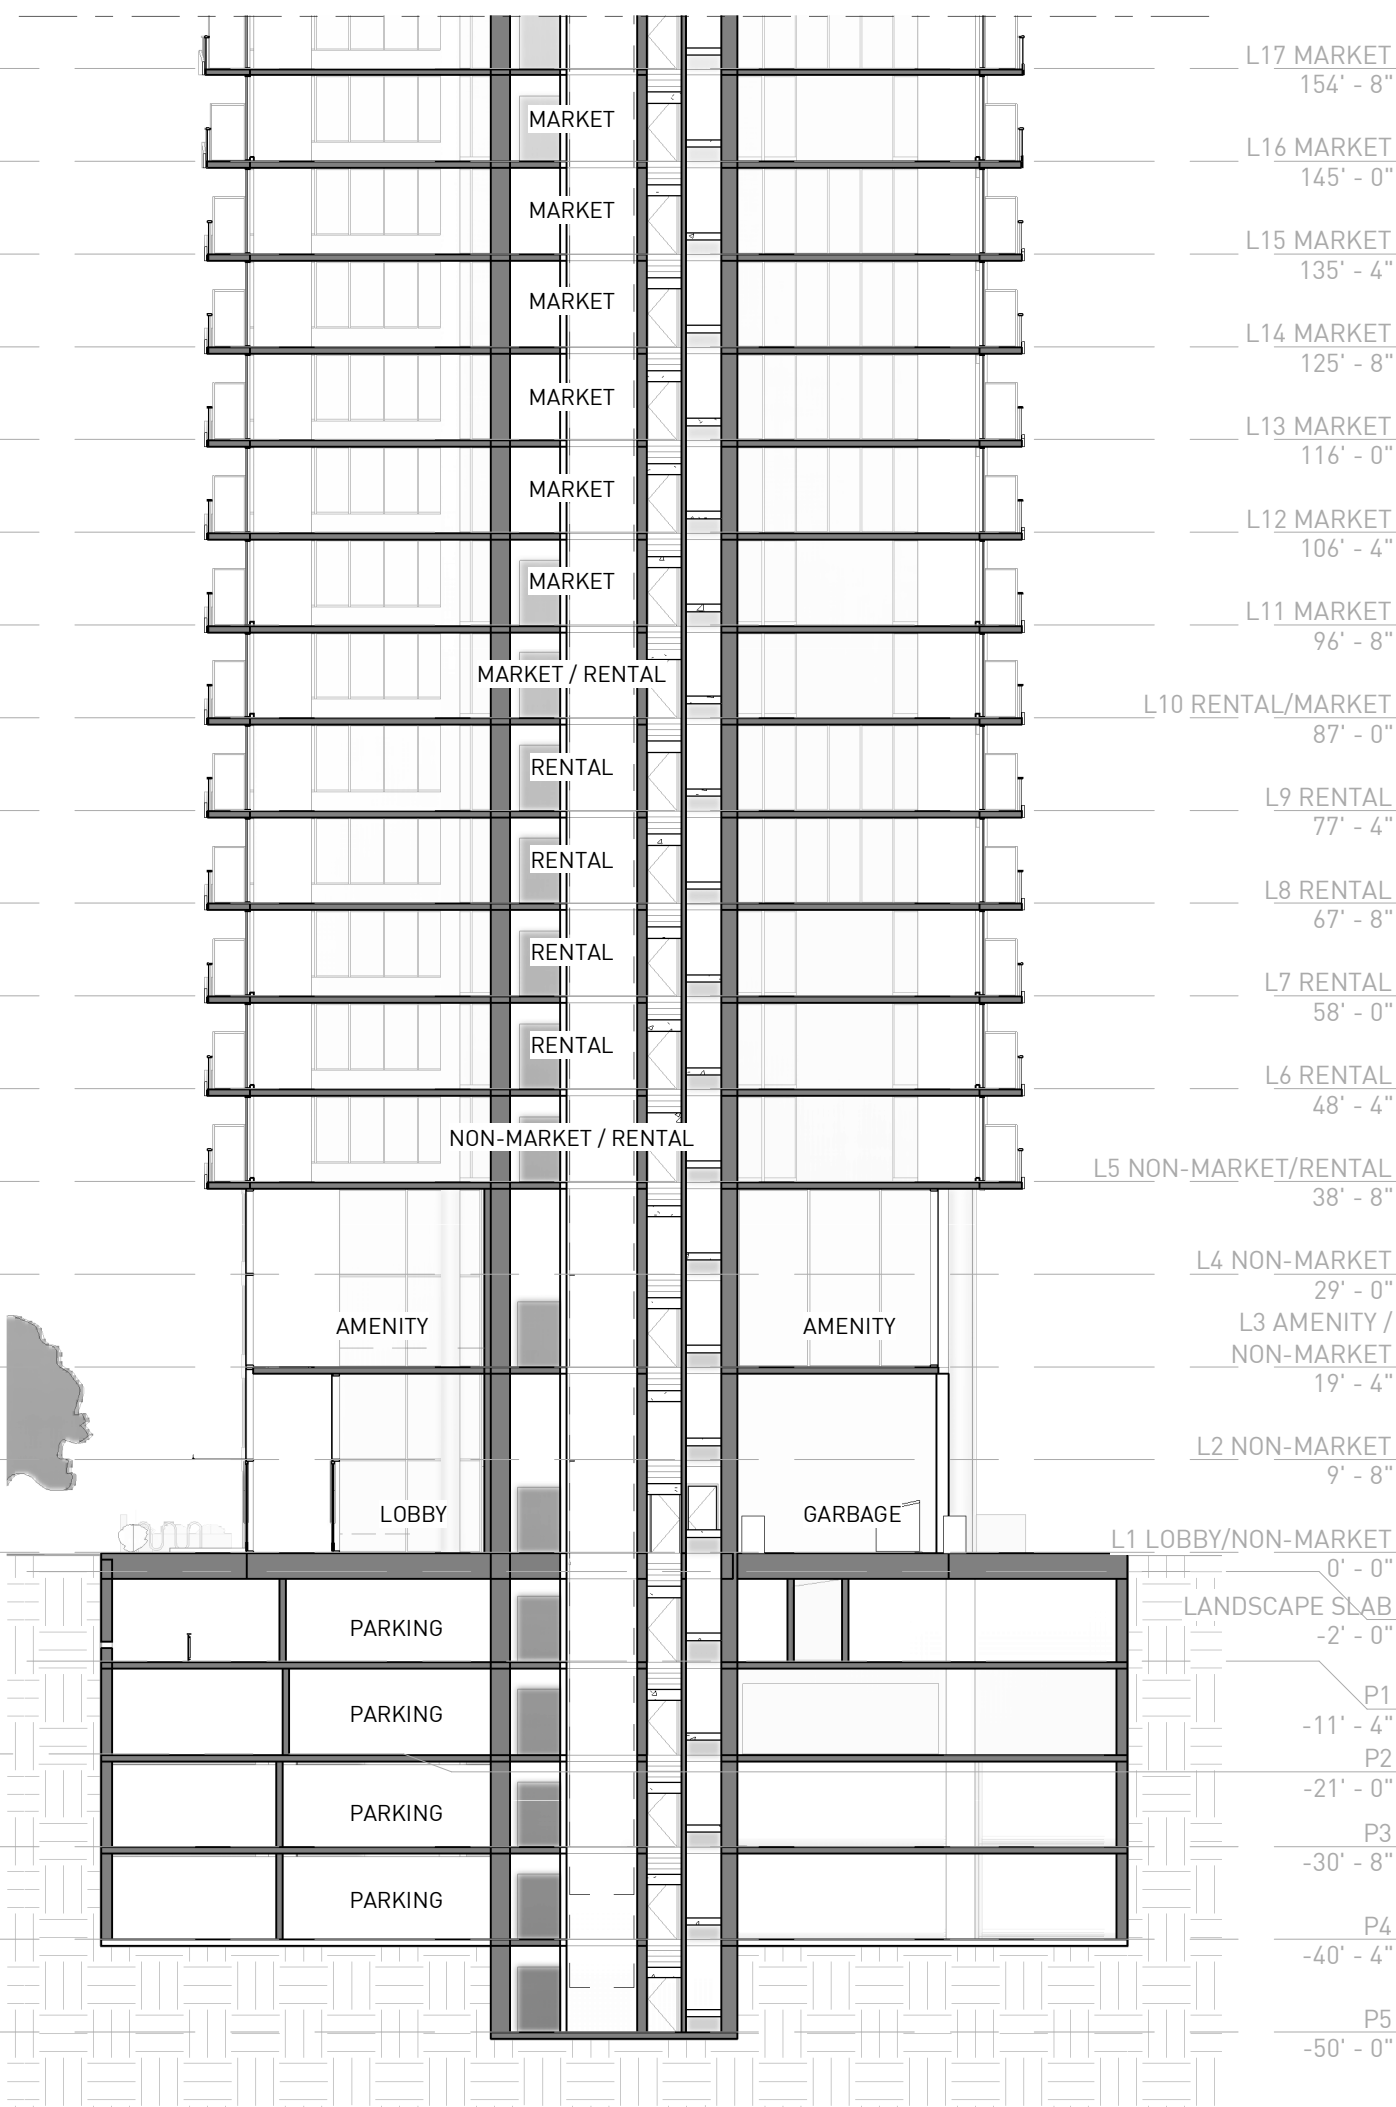

L17 MARKET  
154' - 8"

L16 MARKET  
145' - 0"

L15 MARKET  
135' - 4"

L14 MARKET  
125' - 8"

L13 MARKET  
116' - 0"

L12 MARKET  
106' - 4"

L11 MARKET  
96' - 8"

L10 RENTAL/MARKET  
87' - 0"

L9 RENTAL  
77' - 4"

L8 RENTAL  
67' - 8"

L7 RENTAL  
58' - 0"

L6 RENTAL  
48' - 4"

L5 NON-MARKET/RENTAL  
38' - 8"

L4 NON-MARKET  
29' - 0"

L3 AMENITY /  
NON-MARKET  
19' - 4"

L2 NON-MARKET  
9' - 8"

L1 LOBBY/NON-MARKET  
0' - 0"

LANDSCAPE SLAB  
-2' - 0"

P1  
-11' - 4"


P2  
-21' - 0"

P3  
-30' - 8"


P4  
-40' - 4"

P5  
-50' - 0"

East-West Section  
1" = 20'-0"

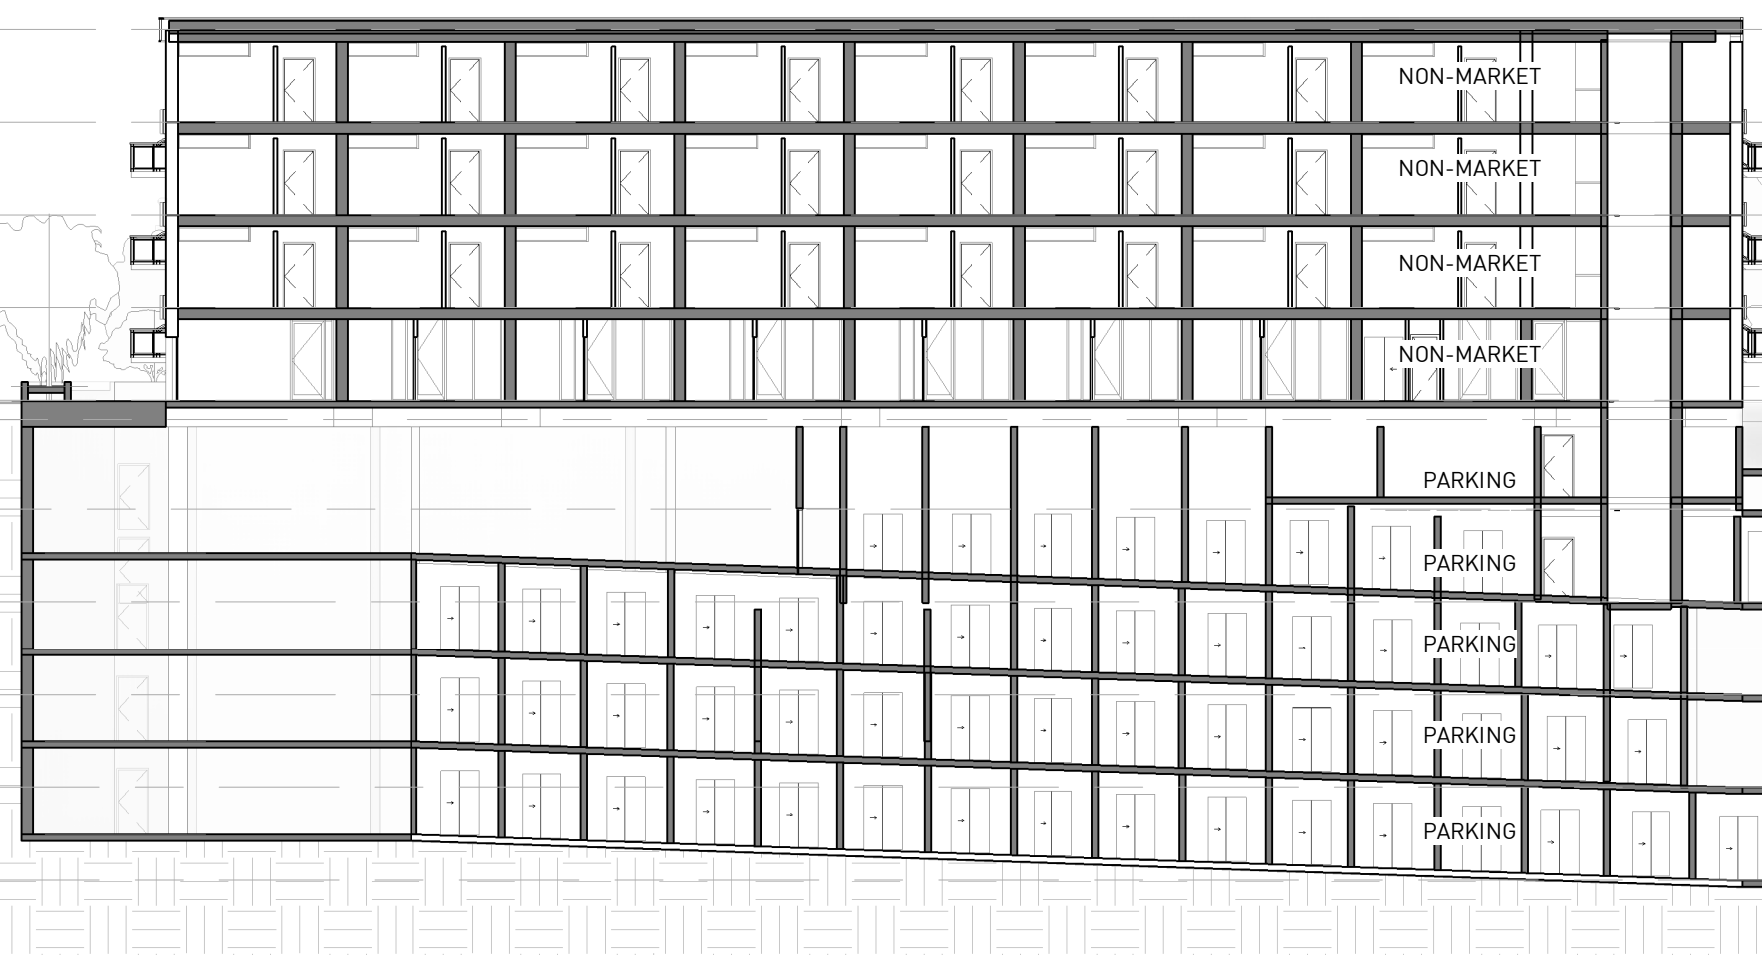

North-South Section  
1" = 20'-0"

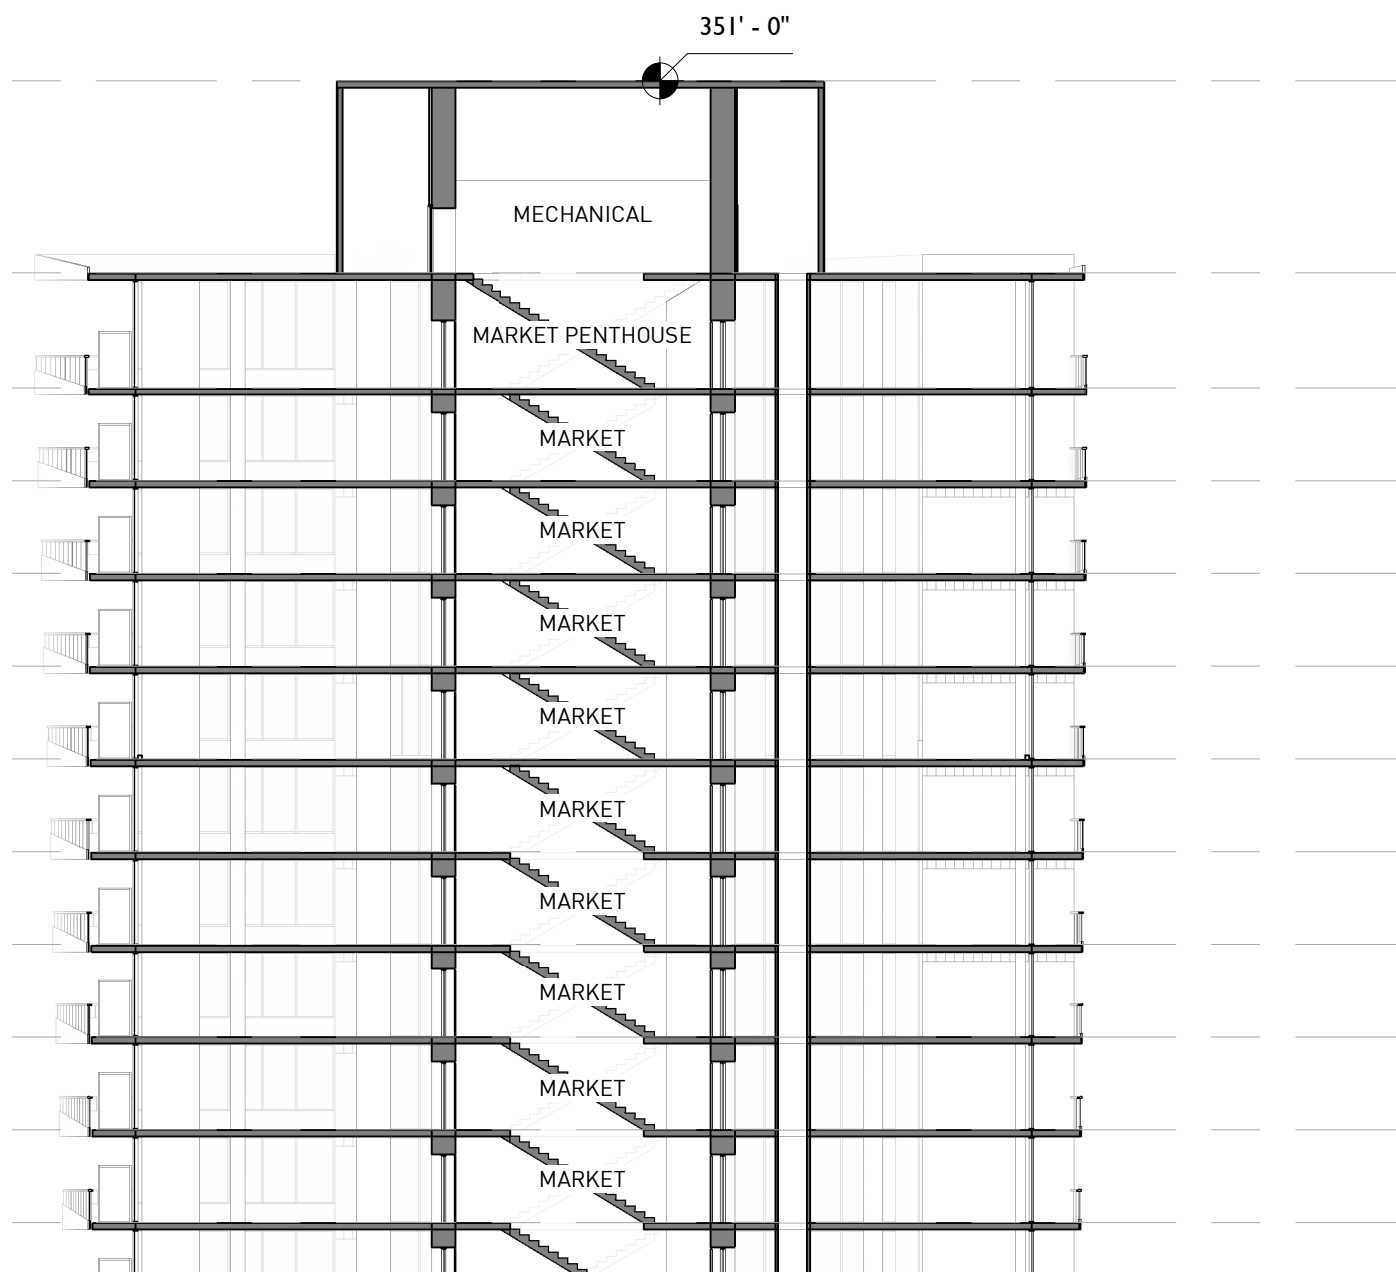

ROOF MECH PENTHOUSE  
351' - 0"

L35 ROOF  
331' - 0"

MARKET PENTHOUSE  
319' - 0"

L34 PENTHOUSE  
319' - 0"

L33 MARKET  
309' - 4"

L32 MARKET  
299' - 8"

L31 MARKET  
290' - 0"

L30 MARKET  
280' - 4"


L29 MARKET  
270' - 8"

L28 MARKET  
261' - 0"

L27 MARKET  
251' - 4"

L26 MARKET  
241' - 8"

L25 MARKET  
232' - 0"

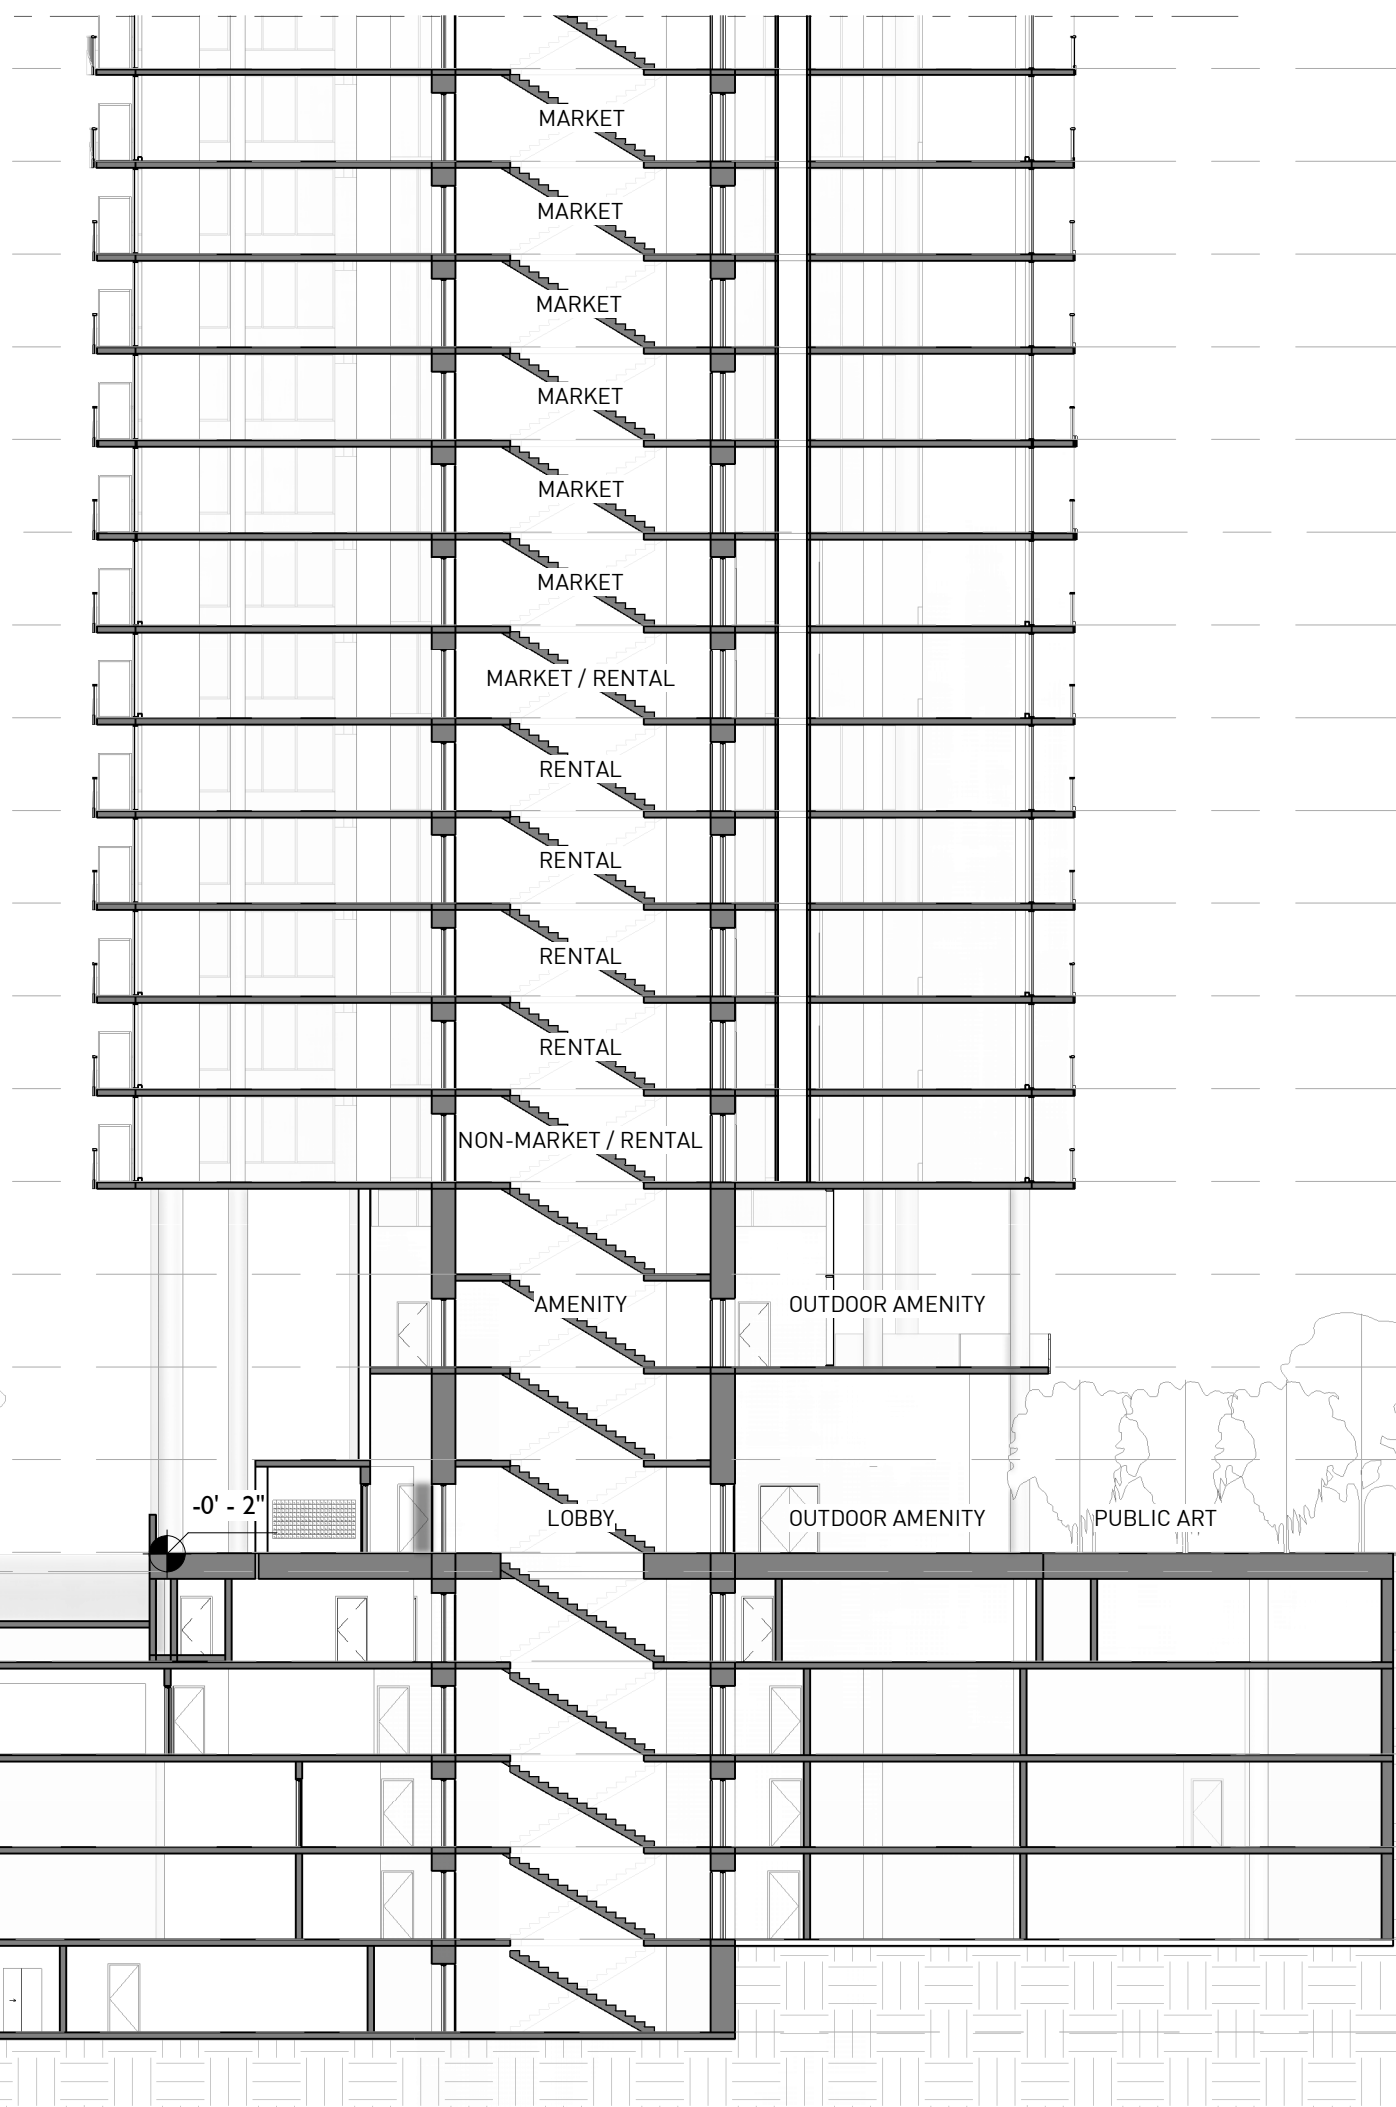

L17 MARKET  
154' - 8"

L16 MARKET  
145' - 0"

L15 MARKET  
135' - 4"

L14 MARKET  
125' - 8"

L13 MARKET  
116' - 0"

L12 MARKET  
106' - 4"

L11 MARKET  
96' - 8"

L10 RENTAL/MARKET  
87' - 0"

L9 RENTAL  
77' - 4"

L8 RENTAL  
67' - 8"

L7 RENTAL  
58' - 0"

L6 RENTAL  
48' - 4"

L5 NON-MARKET/RENTAL  
38' - 8"

L4 NON-MARKET  
29' - 0"

L3 AMENITY /  
NON-MARKET  
19' - 4"

L2 NON-MARKET  
9' - 8"

L1 LOBBY/NON-MARKET  
0' - 0"

LANDSCAPE SLAB  
-2' - 0"

P1  
-11' - 4"

P2  
-21' - 0"

P3  
-30' - 8"


P4  
-40' - 4"

P5  
-50' - 0"



Legend

- STUDIO NON-MARKET
- 2 BED NON-MARKET
- CIRCULATION
- EXCLUDED FROM FAR

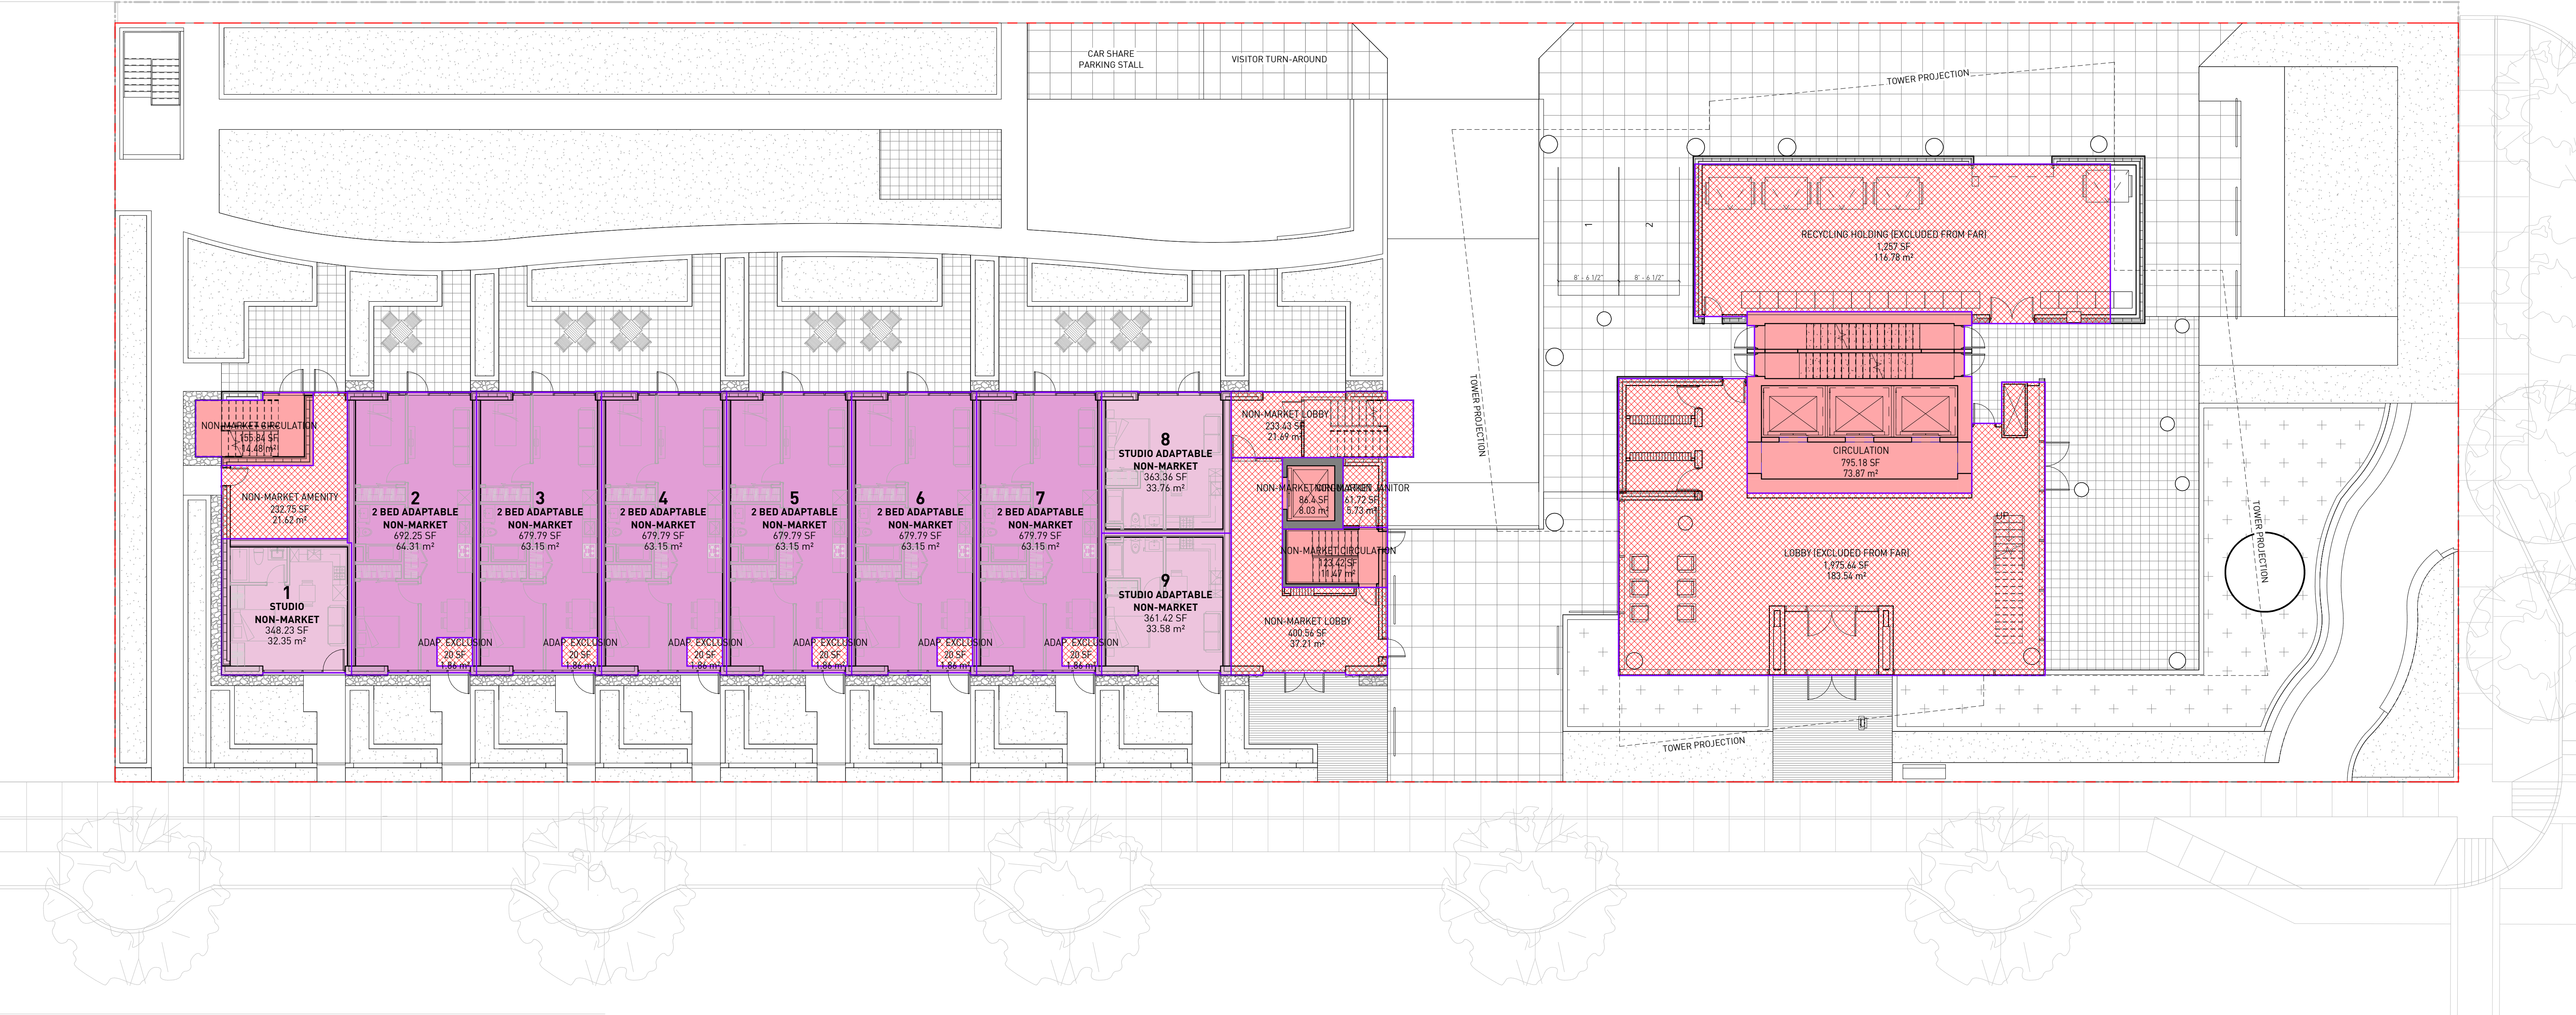

LEVEL 1  
3/32" = 1'-0"



Marlborough  
6556 Marlborough Avenue  
Burnaby, V5H 3M1

PRINCIPALS  
**AMELA BRUDAR**  
ARCHITECT AIBC, MRAIC, LEED AP BD + C  
**PAUL GOODWIN**  
ARCHITECT AIBC, RAIC, LEED AP

GBL ARCHITECTS  
139 East 8th Avenue  
Vancouver BC  
V5T 1R8  
Tel: 604 736 1156  
Fax: 604 731 5279  
Email: chuxtable@gbllarchitects.com

© Copyright Reserved. This drawing and design are, and at all times remain, the property of GBL Architects, and can be reproduced only with written consent. Contractors shall verify all dimensions prior to commencement of work, and any omissions or discrepancies shall be reported to the architect.

AREA PLAN - LEVEL 1

Date: 10/09/2019  
Scale: 3/32" = 1'-0"  
Project #: 17072

A-04.01