
KATHLEEN AVENUE BURNABY, BC

AD	Area Drain	NIC	Not in Contract
ALT	Alternate	NO	Number
ALUM	Aluminum	NTS	Not to Scale
ARCH	Architect/ Architectural	OC	On Center
AVG	Average	OD	Outside Diameter/Dimensio
В	Bottom	PC	Point of Curvature
ВС	Bottom of Curb Elevation	PERP	Perpendicular
BLDG	Building	PA	Planting area
BOL	Bollard	PI	Point of Intersection
BP	Bottom of Pool	PL	Property Line
BS	Bottom of Step/ Stair Elevation	PLNT	Plant/ Planting
BTW	Between	PO	Point of Origin
BW	Bottom of Wall Elevation	PP	Pedestrian Pole
СВ	Catch Basin	PIP	Pour-in-Place
CIV	Civil	PSI	Pounds per Square Inch
CJ	Control Joint	PT	Point of Tangency
COJ	Construction Joint	QTY	Quantity
COMP	Compacted	R	Riser
CONC	Concrete	RA	Radius
DEG	Degree	REBAR	Reinforcing Bar
DET	Detail	REQ	Required
DIA	Diameter	ROW	Right of Way
DIM	Dimension	SB	Setback
DN	Down	SHT	Sheet
DWG	Drawing	SPEC	Specifications
EJ	Expansion Joint	SECT	Section
ENG	Engineer/ Engineering	SQ	Square
EQ	Equal	SS	Stainless Steel
EX	Existing	STA PT	Station Point
FC	Flush Curb	STD	Standard
FDN	Foundation	STL	Steel
FG	Finish Grade	STR/STRUC	Structure/ Structural
FIN	Finish	T	Top
FTG	Footing	' T+B	Top and Bottom
FTN	Fountain	TAN	Tangency
GALV	Galvanized	TC	Top of Curb Elevation
HEF	Horizontal Each Face	TD	Trench Drain
HP	High Point	TEMP	Temporary
HT	Height	THK	Thick
HWL	High Water Level	TOS	Top of Slab
ID	Inside Diameter/Dimension	TPZ	Tree Protection Zone
INCL	Include/ Including	TS	Top of Step/ Stair Elevation
JT	Joint	TW	Top of Wall Elevation
LARCH	Landscape Architect		Typical
LOW	Limit of Work	TYP	Vertical
LOW		VERT	
L1 M	Light Meters/ Metres	VEF	Vertical Each Face with
		w/ /-	
MAX	Maximum	w/o	without
MIN	Minimum	WF	Water Feature
MISC	Miscellaneous	WJ	Water Jet Water Level
		WL	vvalet i evet

Υ 1. L1.01 DRAWING INDEX + GENERAL INFORMATION α O \supset \Box LANDSCAPE ARCHITECTURAL DRAWINGS \circ 2. L2.01 TREE REMOVAL AND PROTECTION PLAN L3.01 MATERIALS PLAN - GROUND LEVEL L3.02 MATERIALS PLAN - LEVEL 3 L3.03 MATERIALS PLAN - LEVEL 33 L3.04 MATERIALS PLAN - ROOF LEVEL L5.01 GRADING PLAN - GROUND LEVEL NOT INCLUDED L5.02 GRADING PLAN - LEVEL 3 L5.03 — GRADING PLAN - LEVEL 33 L5.04 GRADING PLAN - ROOF LEVEL L6.01 PLANTING PLAN - GROUND LEVEL L6.02 PLANTING PLAN - LEVEL 3 L6.03 PLANTING PLAN - ROOF LEVEL L8.01 LIGHTING PLAN - GROUND LEVEL L8.03 LIGHTING PLAN - ROOF LEVEL L9.01 LANDSCAPE SECTIONS L10.01 LANDSCAPE DETAILS L10.02 LANDSCAPE DETAILS

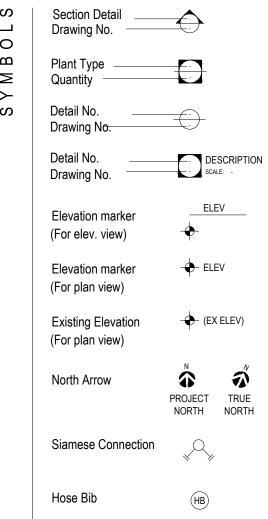

1. GRIDLINES SHOWN ON LANDSCAPE DRAWINGS ARE AS PER ARCHITECTURAL

2. DO NOT SCALE DRAWINGS. USE DIMENSIONAL INFORMATION AS NOTED IN NOTE AND EXTRA COSTS INCURRED WILL NOT BE ACCEPTED.

3. LAYOUT AND MATERIALS DRAWINGS ARE TO BE READ IN CONJUNCTION WITH LANDSCAPE SPECIFICATIONS FOR COMPLIANCE.

AND ENGINEERING DRAWINGS. REPORT ANY DISCREPANCIES TO THE CONSULTANT FOR REVIEW AND RESPONSE.

5. ALL LINES AND DIMENSIONS ARE PARALLEL OR PERPENDICULAR TO THE LINES FROM WHICH THEY ARE MEASURED/ REFERENCED UNLESS NOTED OTHERWISE.

6. VERIFY ALL DIMENSIONS WITH FIELD CONDITIONS. REPORT ANY DISCREPANCIES TO THE CONSULTANT FOR REVIEW AND RESPONSE.

DRAWINGS FOR LOCATIONS, DETAILS, AND SPECIFICATIONS.

8. REFER TO ENGINEERING DRAWINGS FOR SUBGRADE, AND REINFORCING OF ALL PAVED SURFACES IN ROADWAYS.

9. THE CONTRACTOR SHALL VERIFY DIMENSIONS SHOWN ON DRAWINGS AND NOTIFY THE LANDSCAPE ARCHITECT OF ANY DISCREPENCIES OR INCONSISTENCIES PRIOR

SHRUBS, AND GREENROOF. COULEE RE-ESTABLISHMENT PLANTING AFTER

11. PROVIDE ADEQUATE SUB-SURFACE DRAINAGE IN ALL PLANTED AREAS.

ROADWAY GRADING.

14. ENSURE POSITIVE DRAINAGE.

15. PERIMETER ROADWAY TO BE RECONSTRUCTED FULLY IF DAMAGE.

DRAWINGS. CONTACT THE LANDSCAPE ARCHITECT IMMEDIATELY IF THERE IS ANY AMBIGUITY, LACK OF INFORMATION OR INCONSISTENCY. DISREGARD FOR THIS

4. LANDSCAPE DRAWINGS ARE TO BE READ IN CONJUNCTION WITH ARCHITECTURAL

7. UTILITY AND LIGHTING ARE INDICATED FOR REFERENCE ONLY. REFER TO ENG.

TO CONSTRUCTION. 10. PROVIDE IRRIGATION FOR ALL SOFT LANDSCAPING INCLUDING GROUNDCOVERS,

ESTABLISHED SHALL NOT BE IRRIGATED.

12. SEE CIVIL AND ARCHITECTURAL DRAWINGS FOR BUILDING PERIMETER AND

13. ALL PLANT MATERIAL AND LANDSCAPE CONSTRUCTION TO CONFORM TO AALA STANDARDS.

ISSUES DESCRIPTION

CLIENT

DATE Suitable Development Mar 27, 2020 Application

838 W Hastings St, Vancouver, BC, V6C 2X1

COPYRIGHT

This drawing has been prepared solely for the intended use, thus any reproduction or distribution for any purpose other than authorized by IBI Group is forbidden.

Written dimensions shall have precedence over scaled dimensions. Contractors shall verify and be responsible for all dimensions and conditions on the job, and IBI Group shall be informed of any variations from the dimensions and conditions shown on the drawing. Shop drawings shall be submitted to IBI Group for general conformance before proceeding with fabrication.

IBI GROUP ARCHITECTS (CANADA) INC.

Rezoning / Suitable Plan May 15, 2020 of Development

CONSULTANT

PLANNING • URBAN DESIGN • LANDSCAPE ARCHITECTURE www.pfsstudio.com

PRIME CONSULTANT ARCHITECTS (CANADA) INC. 700-1285 West Pender Street, Vancouver, BC V6E 4B1, Canada tel 604 683 8797 fax 604 683 0492 ibigroup.com

PROJECT

BOSA Kathleen

5970,5986,5994 Kathleen Ave. Burnaby, BC V5H 2S6

PROJECT NO: 121662 DRAWN BY: MP/ NM PROJECT MGR:


COVER SHEET AND GENERAL NOTES


ISSUE


CHECKED BY:

APPROVED BY:



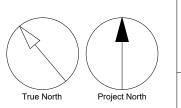

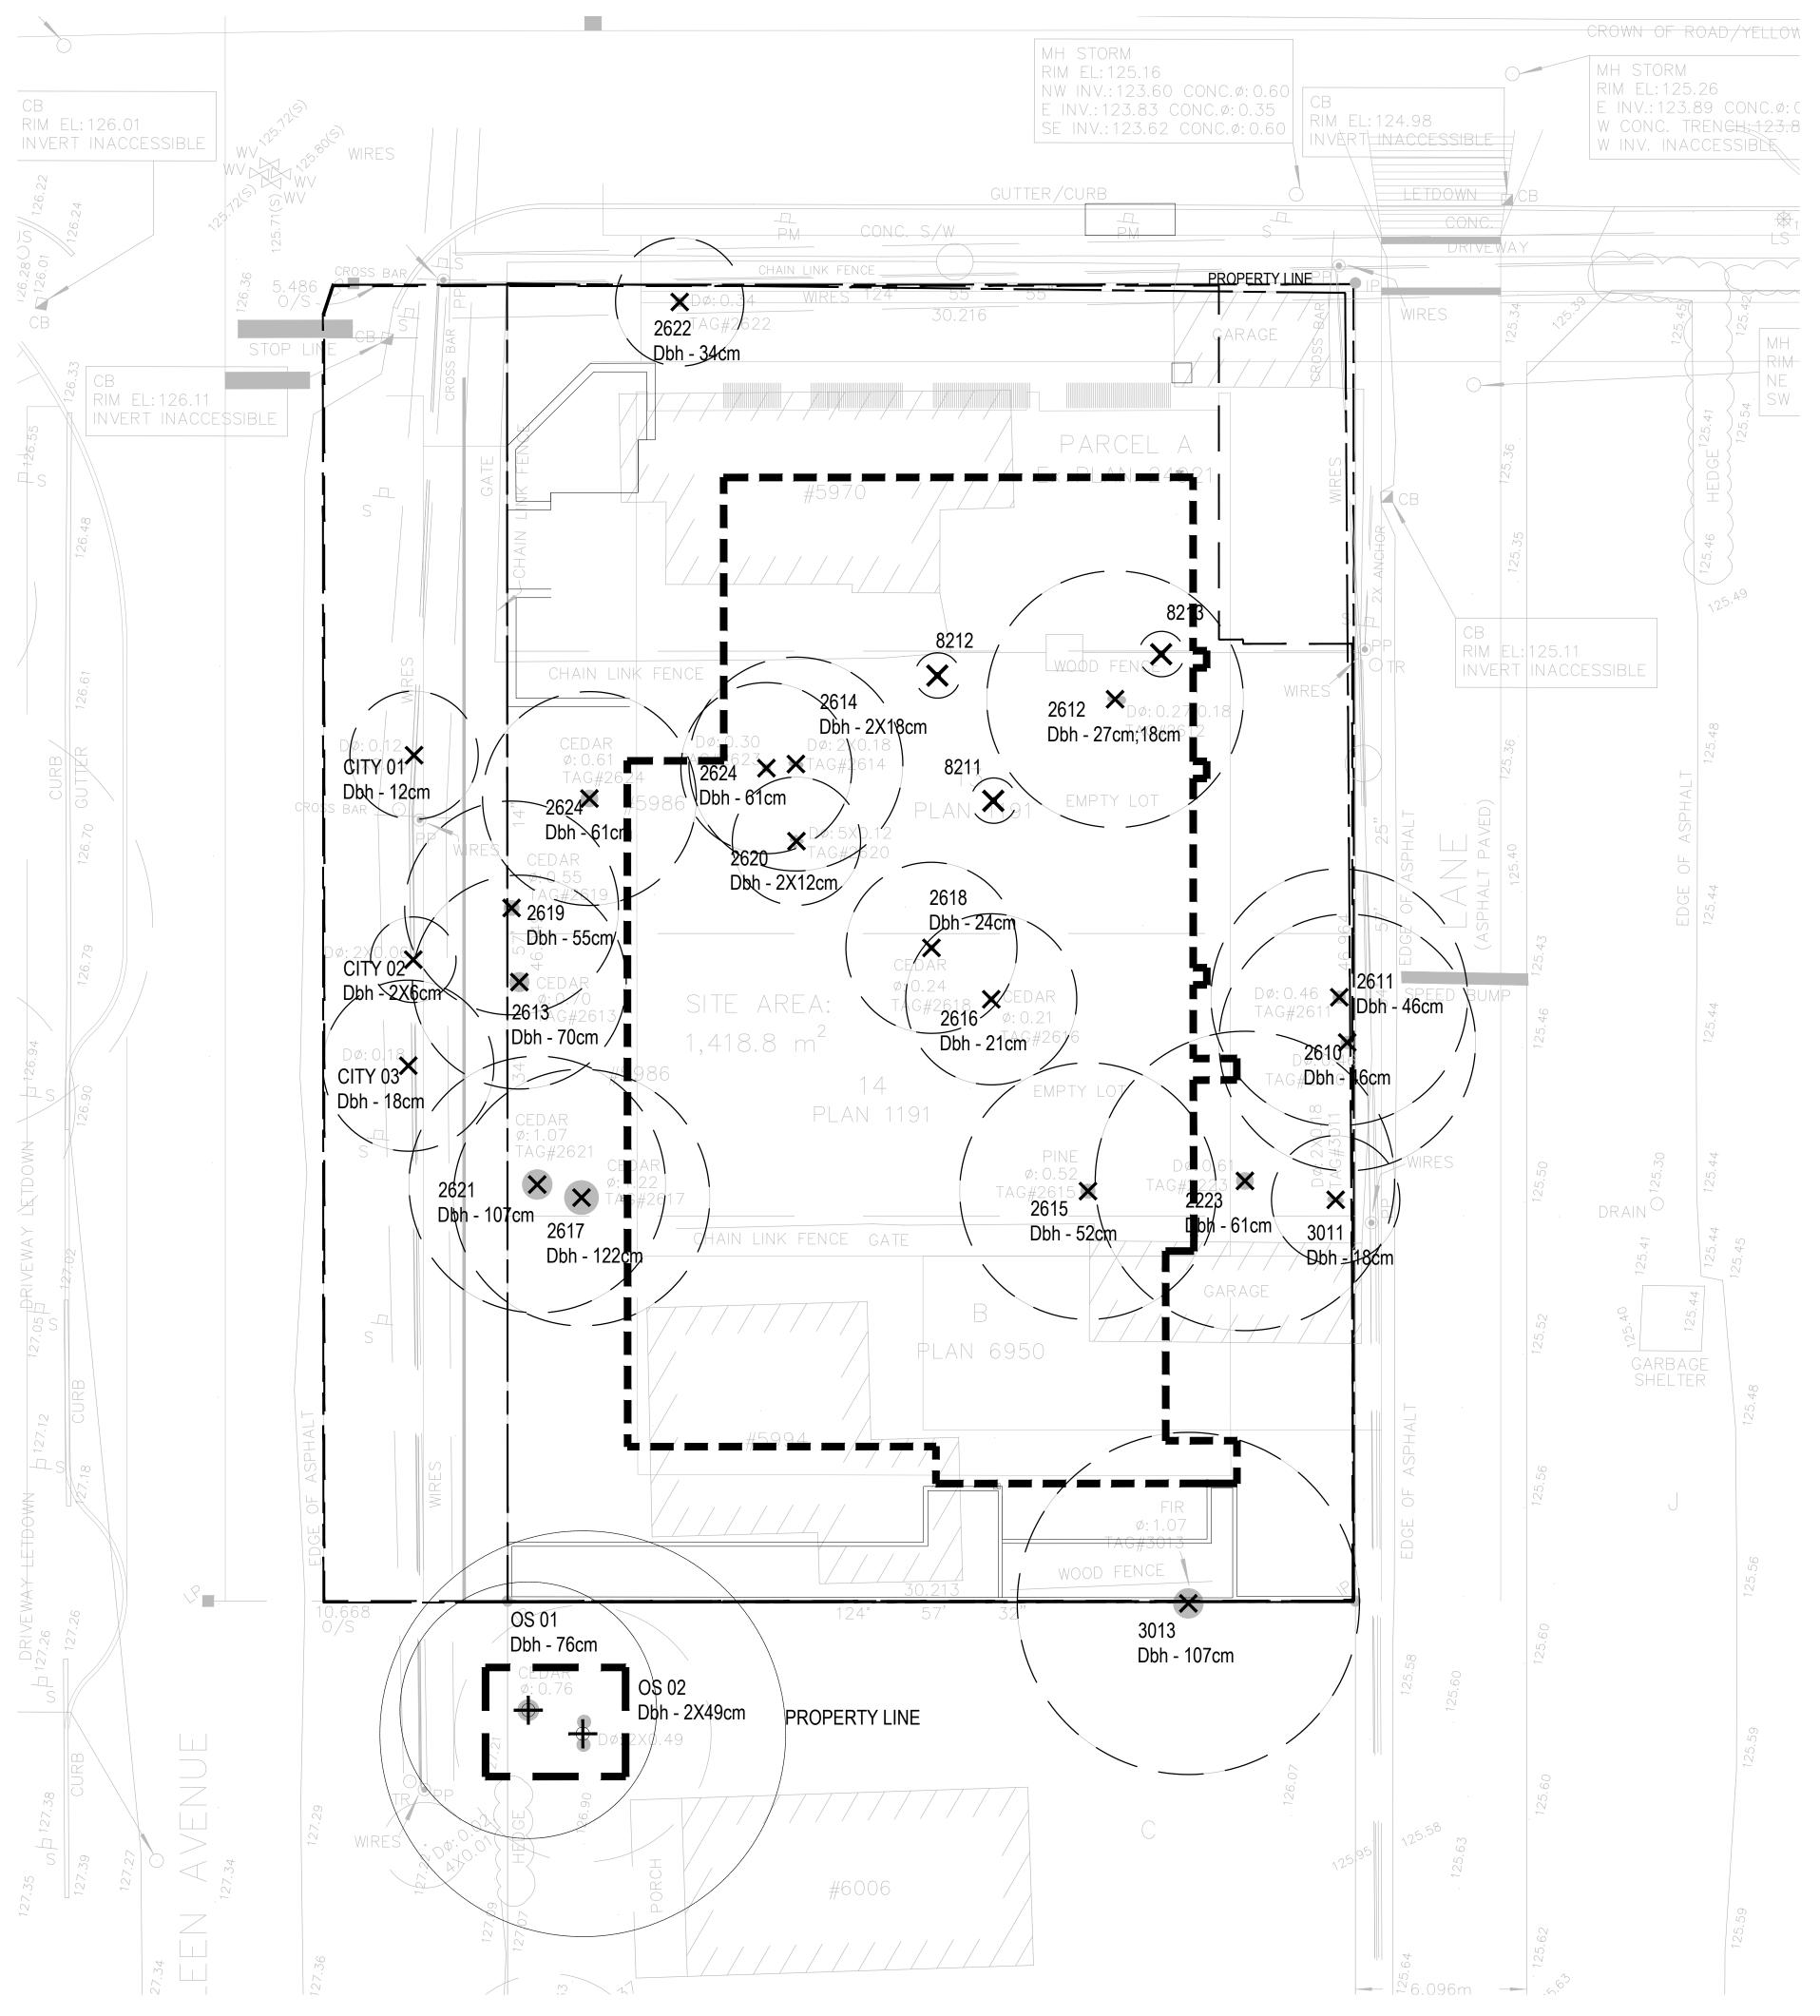

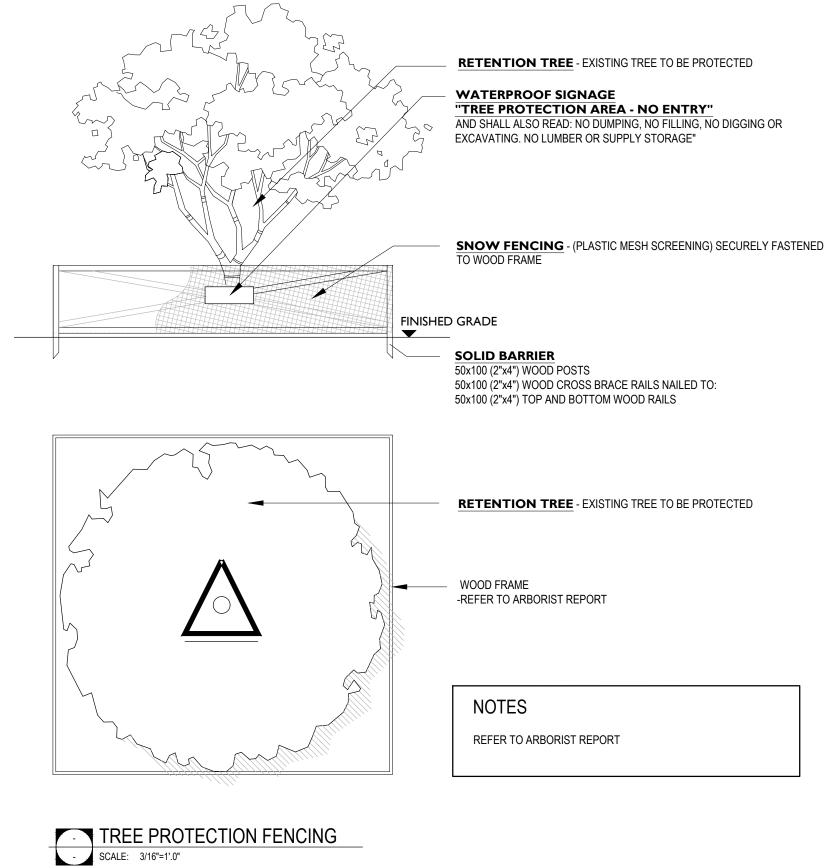



X

PROPOSED BUILDING FOOTPRINT

EXISTING TREE TO BE RETAINED (OFFSITE) - REFER TO ARBORIST REPORT (2)


TREE TO BE REMOVED (21)

UN-SURVEYD TREE TO BE REMOVED (3)

TREE PROTECTION FENCING

NOTES

- 1. ALL CONSTRUCTION WORK CLOSE TO EXISTING TREES TO BE RETAINED SHALL BE DONE UNDER THE SUPERVISION OF A CERTIFIED ARBORIST AND IN CONSULTATION WITH THE PARK BOARD ARBORIST. SUCH WORK SHALL INCLUDE BUT NOT BE LIMITED TO, ANY EXCAVATION NEAR OR WITHIN THE TREE PROTECTION ZONES, ALL MODIFICATIONS TO SITE GRADING NEAR THE TREE PROTECTION AREAS, ALL ROOT PRUNING, ANY REQUIRED BRANCH PRUNING, AND ANY OTHERWISE NECESSARY ENCROACHMENT INTO THE TREE PROTECTION AREAS.
- 2. NO STORAGE OF BUILDING /CONSTRUCTION MATERIALS WITHIN OR AGAINST PROTECTION BARRIER.
- 3. PROTECTION FENCE IS NOT TO BE LIFTED OR REMOVED AT ANY TIME FOR VEHICULAR ACCESS. VEHICLES AND HEAVY EQUIPMENT CAN CAUSE SOIL COMPACTION IN THE ROOT ZONE DEPLETING THE AIR SPACE THAT IS ESSENTIAL TO THE TREE'S HEALTH.
- 4. THE CONTRACTOR SHALL VERIFY ALL EXISTING CONDITIONS PRIOR TO LANDSCAPE FEATURES REMOVAL AND / OR RELOCATION.
- 5. REFER ALSO TO ARBORIST'S TREE INVENTORY & ASSESSMENT, AND TREE RETENTION DRAWING

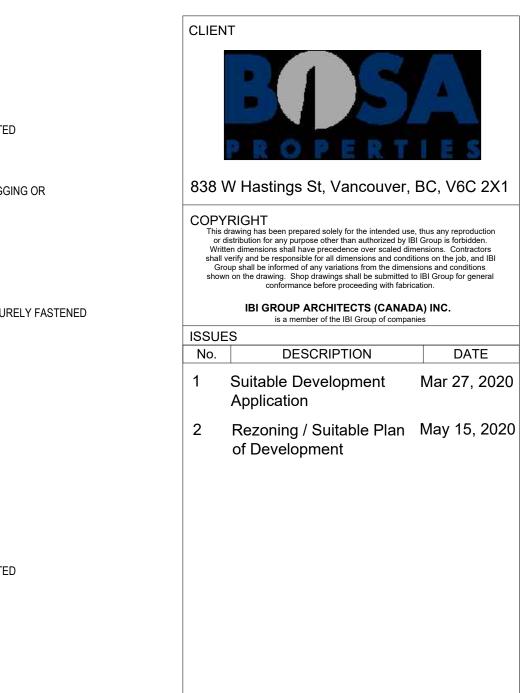

CONSULTANT

PLANNING • URBAN DESIGN • LANDSCAPE ARCHITECTURE

pfs@pfs.bc.ca
www.pfsstudio.com

DESCRIPTION

DATE

ARCHITECTS (CANADA) INC. 700-1285 West Pender Street, Vancouver, BC V6E 4B1, Canada tel 604 683 8797 fax 604 683 0492 ibigroup.com

PROJECT

PRIME CONSULTANT

BOSA Kathleen 5970,5986,5994 Kathleen Ave.

Burnaby, BC V5H 2S6 PROJECT NO: 121662 DRAWN BY: CHECKED BY: MP/ NM

PROJECT MGR: SHEET TITLE

Project North


TREE MANAGEMENT -**GROUND LEVEL**

SHEET NUMBER

ISSUE L 2.01

APPROVED BY:



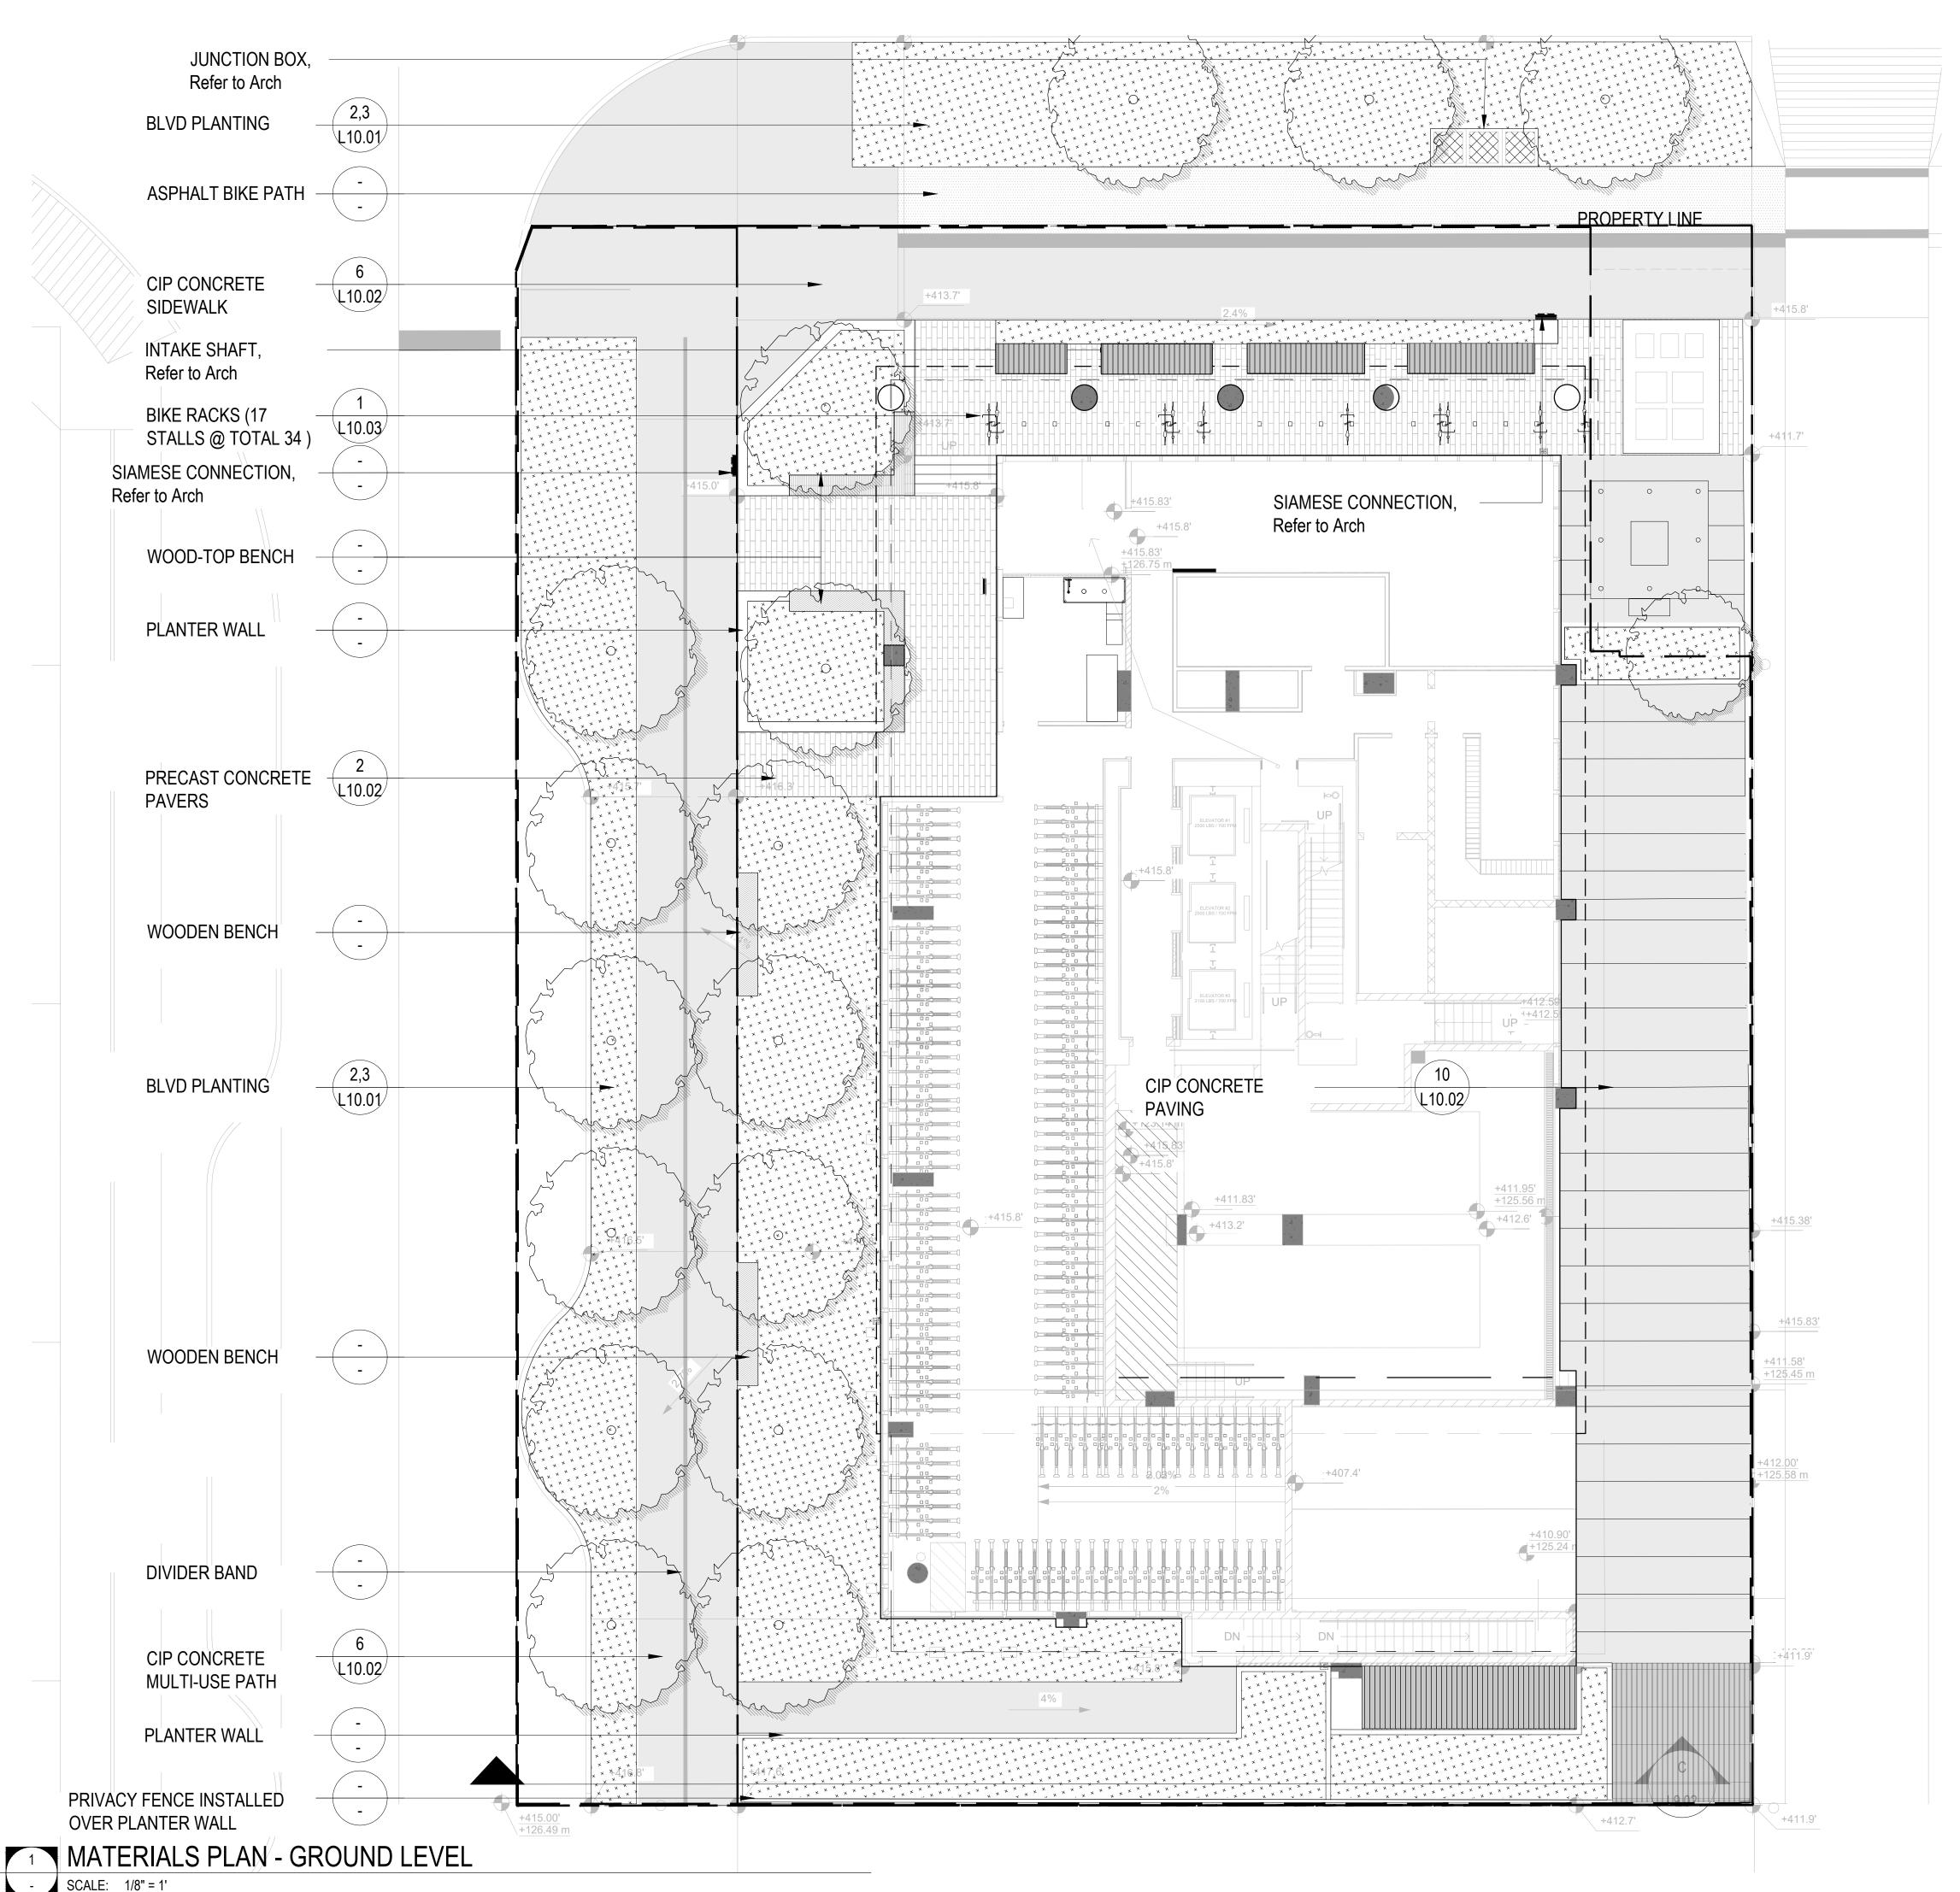



PRECEDENTS





CONCRETE PAVERS

STONE DETECTABLE EDGE



CONSULTANT

CLIENT

ISSUES

Application

of Development

838 W Hastings St, Vancouver, BC, V6C 2X1

COPYRIGHT

This drawing has been prepared solely for the intended use, thus any reproduction or distribution for any purpose other than authorized by IBI Group is forbidden. Written dimensions shall have precedence over scaled dimensions. Contractors shall verify and be responsible for all dimensions and conditions on the job, and IBI Group shall be informed of any variations from the dimensions and conditions shown on the drawing. Shop drawings shall be submitted to IBI Group for general conformance before proceeding with fabrication.

IBI GROUP ARCHITECTS (CANADA) INC. is a member of the IBI Group of companies

Suitable Development Mar 27, 2020

Rezoning / Suitable Plan May 15, 2020

PLANNING • URBAN DESIGN • LANDSCAPE ARCHITECTURE

1777 West 3rd Avenue
Vancouver BC V6J 1K7
604.736.5168
pts@pfs.bc.ca
www.pfsstudio.com


DATE


DESCRIPTION



WOODTOP BENCH

GROUND LEVEL LEGEND

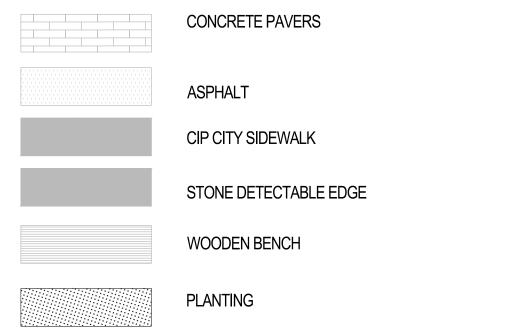


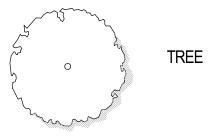

HOSEBIB

GENERAL NOTES:

- 1. CONTRACTOR TO VERIFY SITE CONDITIONS PRIOR TO COMMENCING WORK.
- 2. REFER TO CIVIL DRAWINGS FOR OFF-SITE INFORMATION.
- REFER TO SPECIFICATIONS AND DETAILS FOR PAVING MATERIAL AND LAYOUT. REFER TO MANUFACTURER'S RECOMMENDATIONS FOR INSTALLATION.

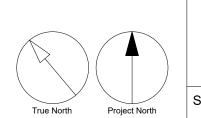



IBI GROUP
ARCHITECTS (CANADA) INC.
700-1285 West Pender Street,
Vancouver, BC V6E 4B1, Canada
tel 604 683 8797 fax 604 683 0492
ibigroup.com


BOSA Kathleen

5970,5986,5994 Kathleen Ave. Burnaby, BC V5H 2S6

PROJECT NO: 121662	
DRAWN BY: MP/ NM	CHECKED BY:
PROJECT MGR:	APPROVED BY:
NM	Approver

MATERIALS PLAN -**GROUND LEVEL**

ISSUE

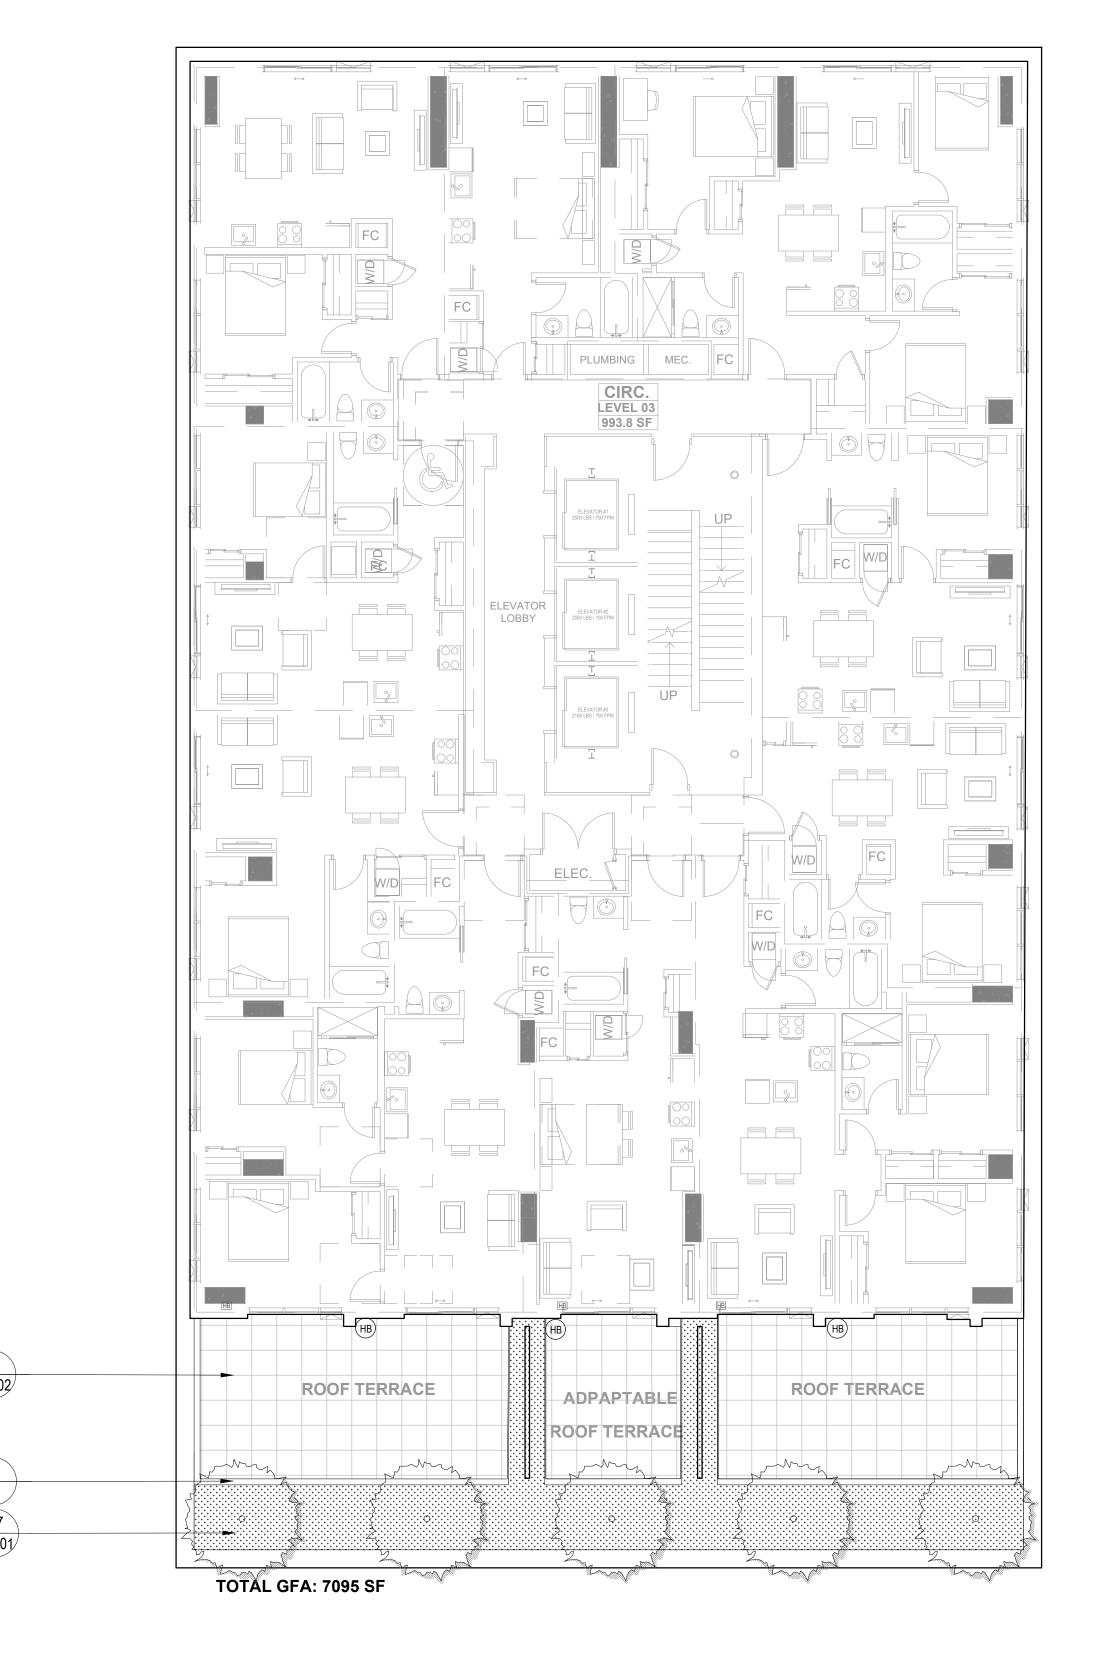





838 W Hastings St, Vancouver, BC, V6C 2X1

COPYRIGHT

This drawing has been prepared solely for the intended use, thus any reproduction or distribution for any purpose other than authorized by IBI Group is forbidden. Written dimensions shall have precedence over scaled dimensions. Contractors shall verify and be responsible for all dimensions and conditions on the job, and IBI Group shall be informed of any variations from the dimensions and conditions shown on the drawing. Shop drawings shall be submitted to IBI Group for general conformance before proceeding with fabrication.

IBI GROUP ARCHITECTS (CANADA) INC. is a member of the IBI Group of companies

ISSUES DESCRIPTION DATE Suitable Development Mar 27, 2020

Rezoning / Suitable Plan May 15, 2020 of Development

Application

PRECEDENTS





LARGE FORMAT CONCRETE PAVERS

LEVEL 3 LEGEND

CONCRETE PAVERS CIP CONCRETE PLANTERS

HOSEBIB

TREES

GENERAL NOTES:

- 1. CONTRACTOR TO VERIFY SITE CONDITIONS PRIOR TO COMMENCING WORK.
- 2. REFER TO CIVIL DRAWINGS FOR OFF-SITE INFORMATION.
- 3. REFER TO SPECIFICATIONS AND DETAILS FOR PAVING MATERIAL AND LAYOUT. REFER TO MANUFACTURER'S RECOMMENDATIONS FOR INSTALLATION.

CONSULTANT

PLANNING • URBAN DESIGN • LANDSCAPE ARCHITECTURE

1777 West 3rd Avenue
Vancouver BC V6J 1K7
604.736.5168
pts@pfs.bc.ca
www.pfsstudio.com

PRIME CONSULTANT IBI GROUP
ARCHITECTS (CANADA) INC.
700-1285 West Pender Street,
Vancouver, BC V6E 4B1, Canada
tel 604 683 8797 fax 604 683 0492
ibigroup.com

PROJECT

BOSA Kathleen

5970,5986,5994 Kathleen Ave. Burnaby, BC V5H 2S6

PROJECT NO: 121662 CHECKED BY: DRAWN BY: MP/ NM PROJECT MGR: APPROVED BY: Approver SHEET TITLE

True North Project North

MATERIALS PLAN -LEVEL 3

SHEET NUMBER


ISSUE L 3.02



LARGE FORMAT CONCRETE PAVERS

CONCRETE PLANTER WALL

PLANTING ON SLAB

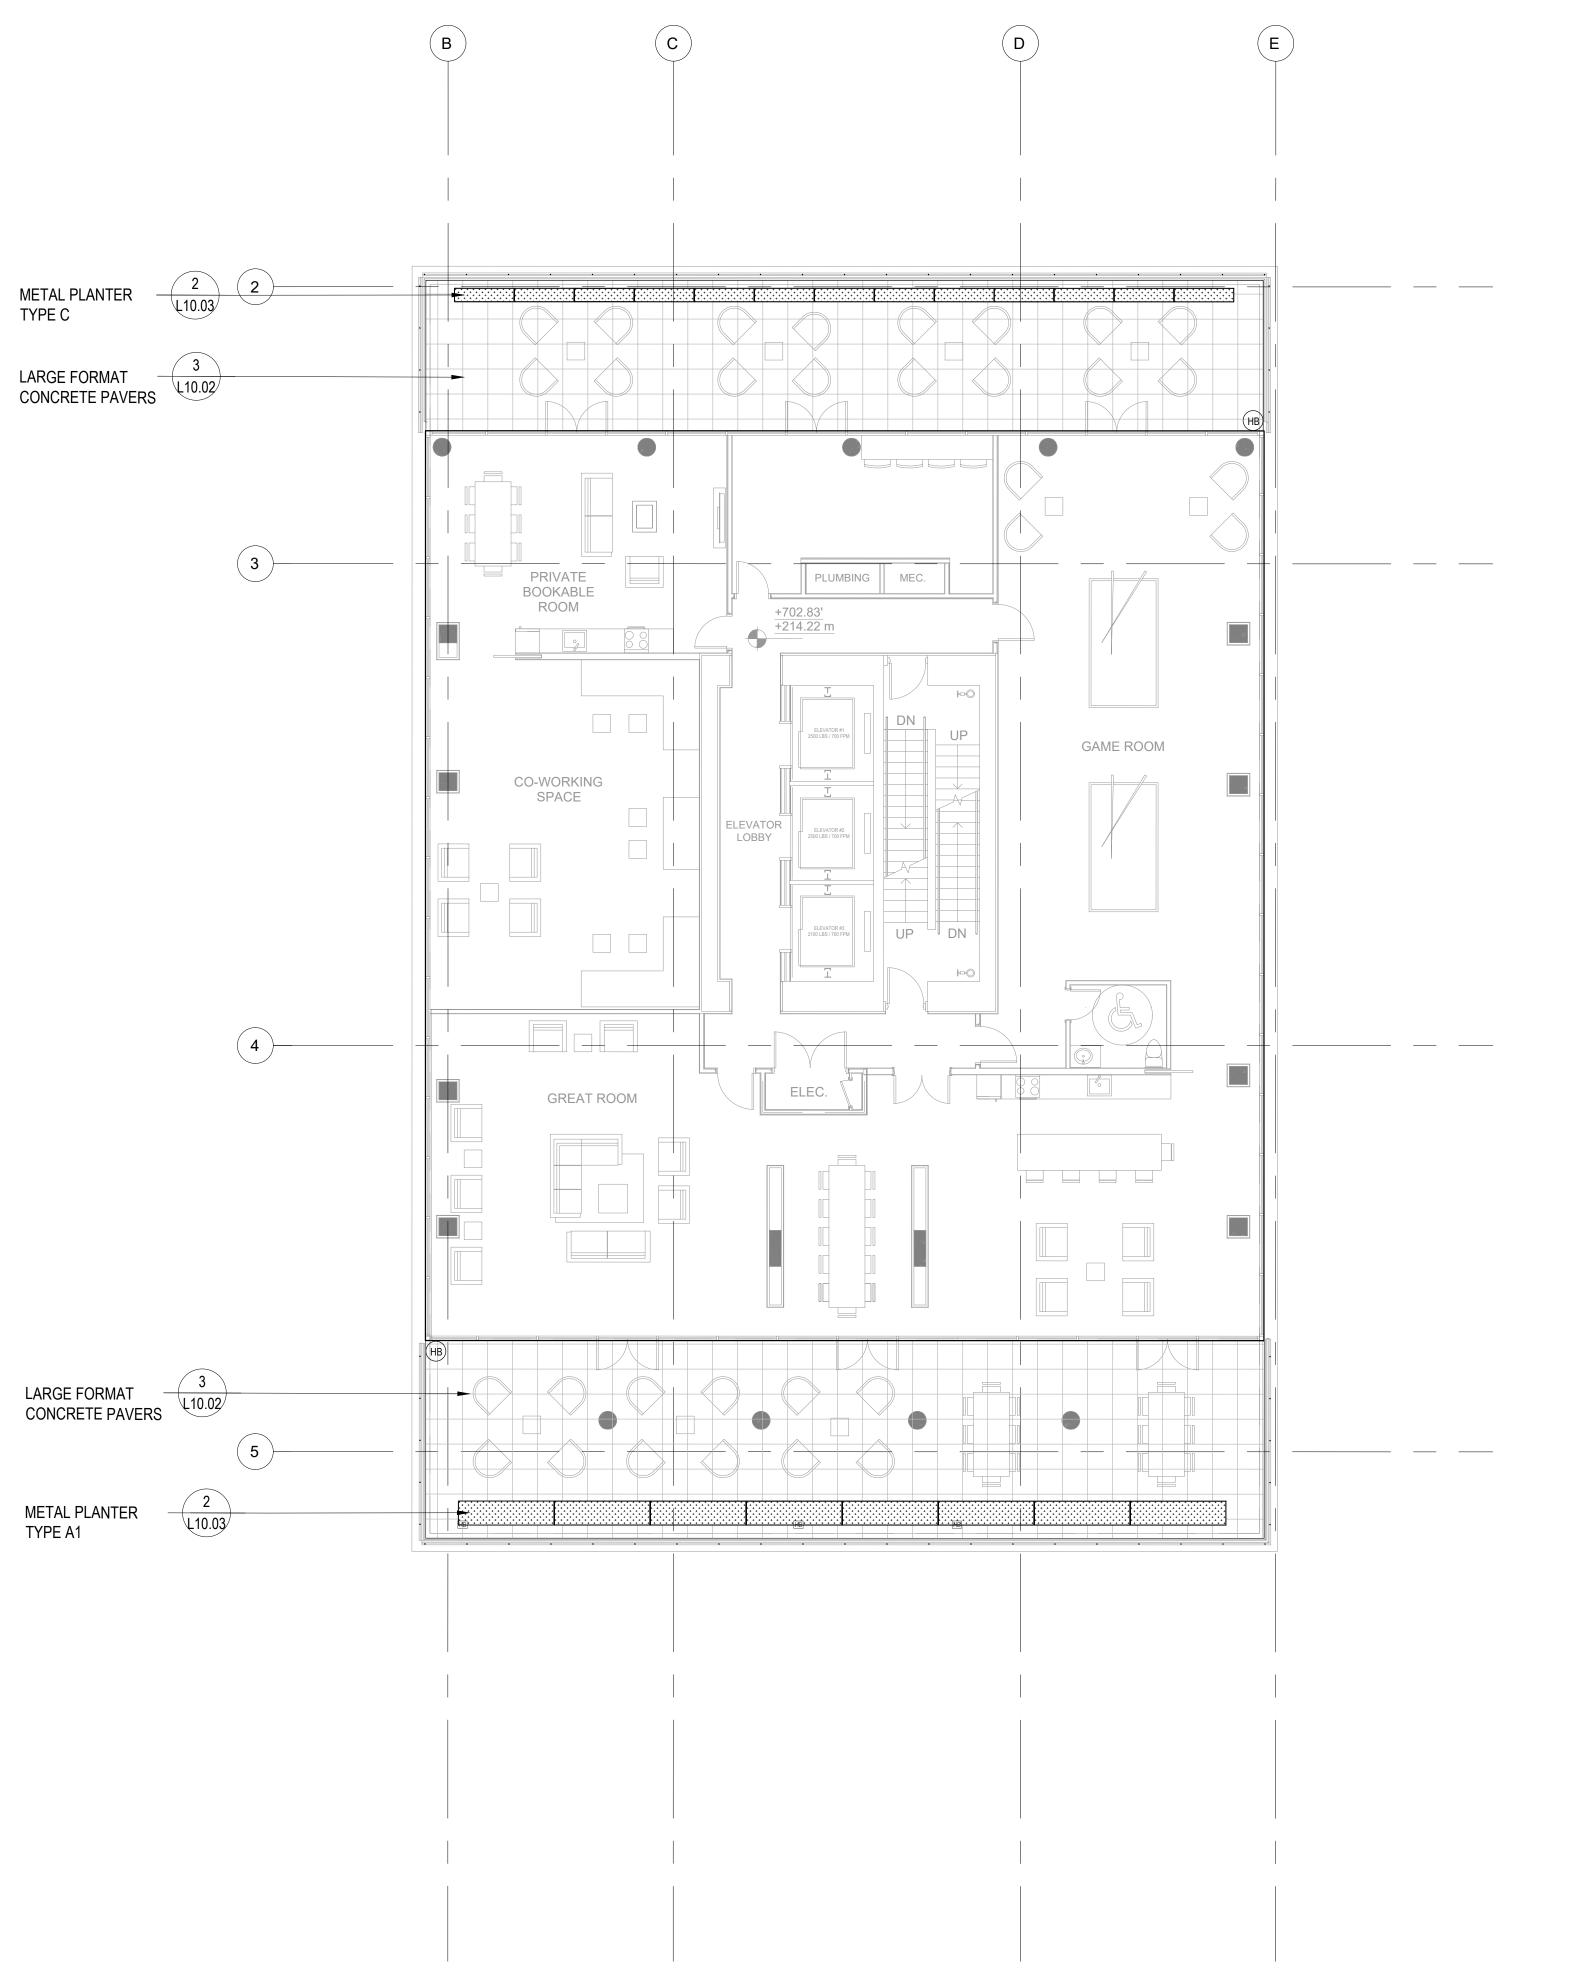





PERIMETER PLANTERS



LARGE FORMAT CONCRETE PAVERS

LEVEL 33 LEGEND

PORCELAIN PAVERS
PRE-FAB PLANTERS

GENERAL NOTES:

- 1. CONTRACTOR TO VERIFY SITE CONDITIONS PRIOR TO COMMENCING WORK.
- 2. REFER TO CIVIL DRAWINGS FOR OFF-SITE INFORMATION.
- 3. REFER TO SPECIFICATIONS AND DETAILS FOR PAVING MATERIAL AND LAYOUT. REFER TO MANUFACTURER'S RECOMMENDATIONS FOR INSTALLATION.





838 W Hastings St, Vancouver, BC, V6C 2X1

COPYRIGHT

This drawing has been prepared solely for the intended use, thus any reproduction or distribution for any purpose other than authorized by IBI Group is forbidden. Written dimensions shall have precedence over scaled dimensions. Contractors shall verify and be responsible for all dimensions and conditions on the job, and IBI Group shall be informed of any variations from the dimensions and conditions shown on the drawing. Shop drawings shall be submitted to IBI Group for general conformance before proceeding with fabrication.

IBI GROUP ARCHITECTS (CANADA) INC. is a member of the IBI Group of companies

ISSUES
No. DESCRIPTION DATE

1 Suitable Development Mar 27, 2020 Application

2 Rezoning / Suitable Plan May 15, 2020 of Development

CONSULTANT

PLANNING • URBAN DESIGN • LANDSCAPE ARCHITECTURE

1777 West 3rd Avenue
Vancouver BC V6J 1K7
604.736.5168
pts@pfs.bc.ca
www.pfsstudio.com

SEAL

PRIME CONSULTANT

IBI GROUP
ARCHITECTS (CANADA) INC.
700-1285 West Pender Street,
Vancouver, BC V6E 4B1, Canada
tel 604 683 8797 fax 604 683 0492
ibigroup.com

PROJECT

BOSA Kathleen

5970,5986,5994 Kathleen Ave. Burnaby, BC V5H 2S6

PROJECT NO:
121662

DRAWN BY: CHECKED BY:
MP/ NM NM

PROJECT MGR: APPROVED BY:

SHEET TITLE

MATERIALS PLAN -LEVEL 33


SHEET NUMBER





MATERIALS PLAN - ROOF LEVEL - SCALE: 1/8" = 1'

ROOFTOP 3D VIEW

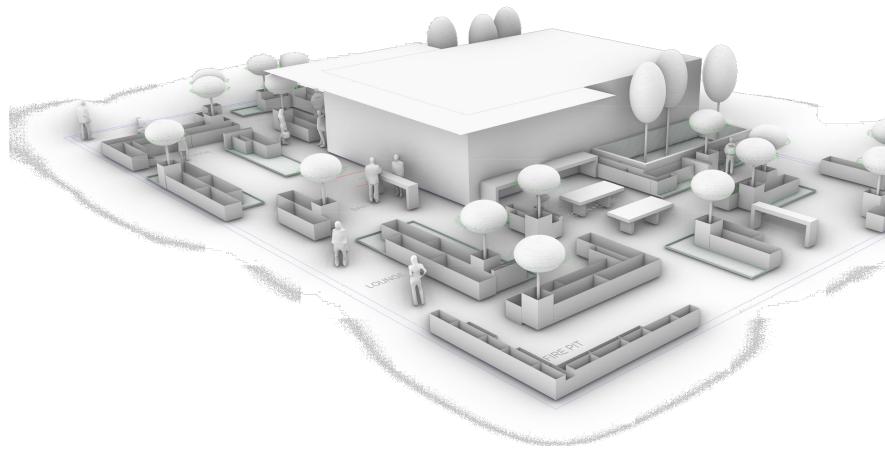

WOOD DECK

PRECEDENTS



LARGE FORMAT CONCRETE PAVERS



PRE-FAB PLANTERS




OUTDOOR KITCHEN



CONCRETE DINING TABLE

ROOF LEVEL LEGEND

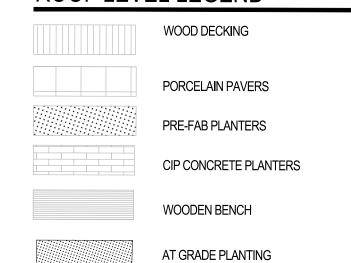



TREES

GENERAL NOTES:

- 1. CONTRACTOR TO VERIFY SITE CONDITIONS PRIOR TO COMMENCING WORK.
- 2. REFER TO CIVIL DRAWINGS FOR OFF-SITE INFORMATION.
- 3. REFER TO SPECIFICATIONS AND DETAILS FOR PAVING MATERIAL AND LAYOUT. REFER TO MANUFACTURER'S RECOMMENDATIONS FOR INSTALLATION.





COPYRIGHT

This drawing has been prepared solely for the intended use, thus any reproduction or distribution for any purpose other than authorized by IBI Group is forbidden. Written dimensions shall have precedence over scaled dimensions. Contractors shall verify and be responsible for all dimensions and conditions on the job, and IBI Group shall be informed of any variations from the dimensions and conditions shown on the drawing. Shop drawings shall be submitted to IBI Group for general conformance before proceeding with fabrication.

	IBI GROUP ARCHITECTS (CANADA) INC. is a member of the IBI Group of companies	
JES		

DESCRIPTION DATE

Suitable Development Mar 27, 2020 Application

Rezoning / Suitable Plan May 15, 2020 of Development

CONSULTANT

1777 West 3rd Avenue
Vancouver BC V6J 1K7
604.736.5168
PLANNING • URBAN DESIGN • LANDSCAPE ARCHITECTURE

1777 West 3rd Avenue
Vancouver BC V6J 1K7
604.736.5168
pts@pfs.bc.ca
www.pfsstudio.com

SEAL

PRIME CONSULTANT IBI GROUP
ARCHITECTS (CANADA) INC.
700-1285 West Pender Street,
Vancouver, BC V6E 4B1, Canada
tel 604 683 8797 fax 604 683 0492
ibigroup.com

PROJECT

BOSA Kathleen


5970,5986,5994 Kathleen Ave. Burnaby, BC V5H 2S6


PROJECT NO: 121662	
DRAWN BY: MP/ NM	CHECKED BY:
PROJECT MGR: NM	APPROVED BY: Approver
SHEET TITLE	

MATERIALS PLAN -

SHEET NUMBER

Project North

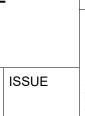

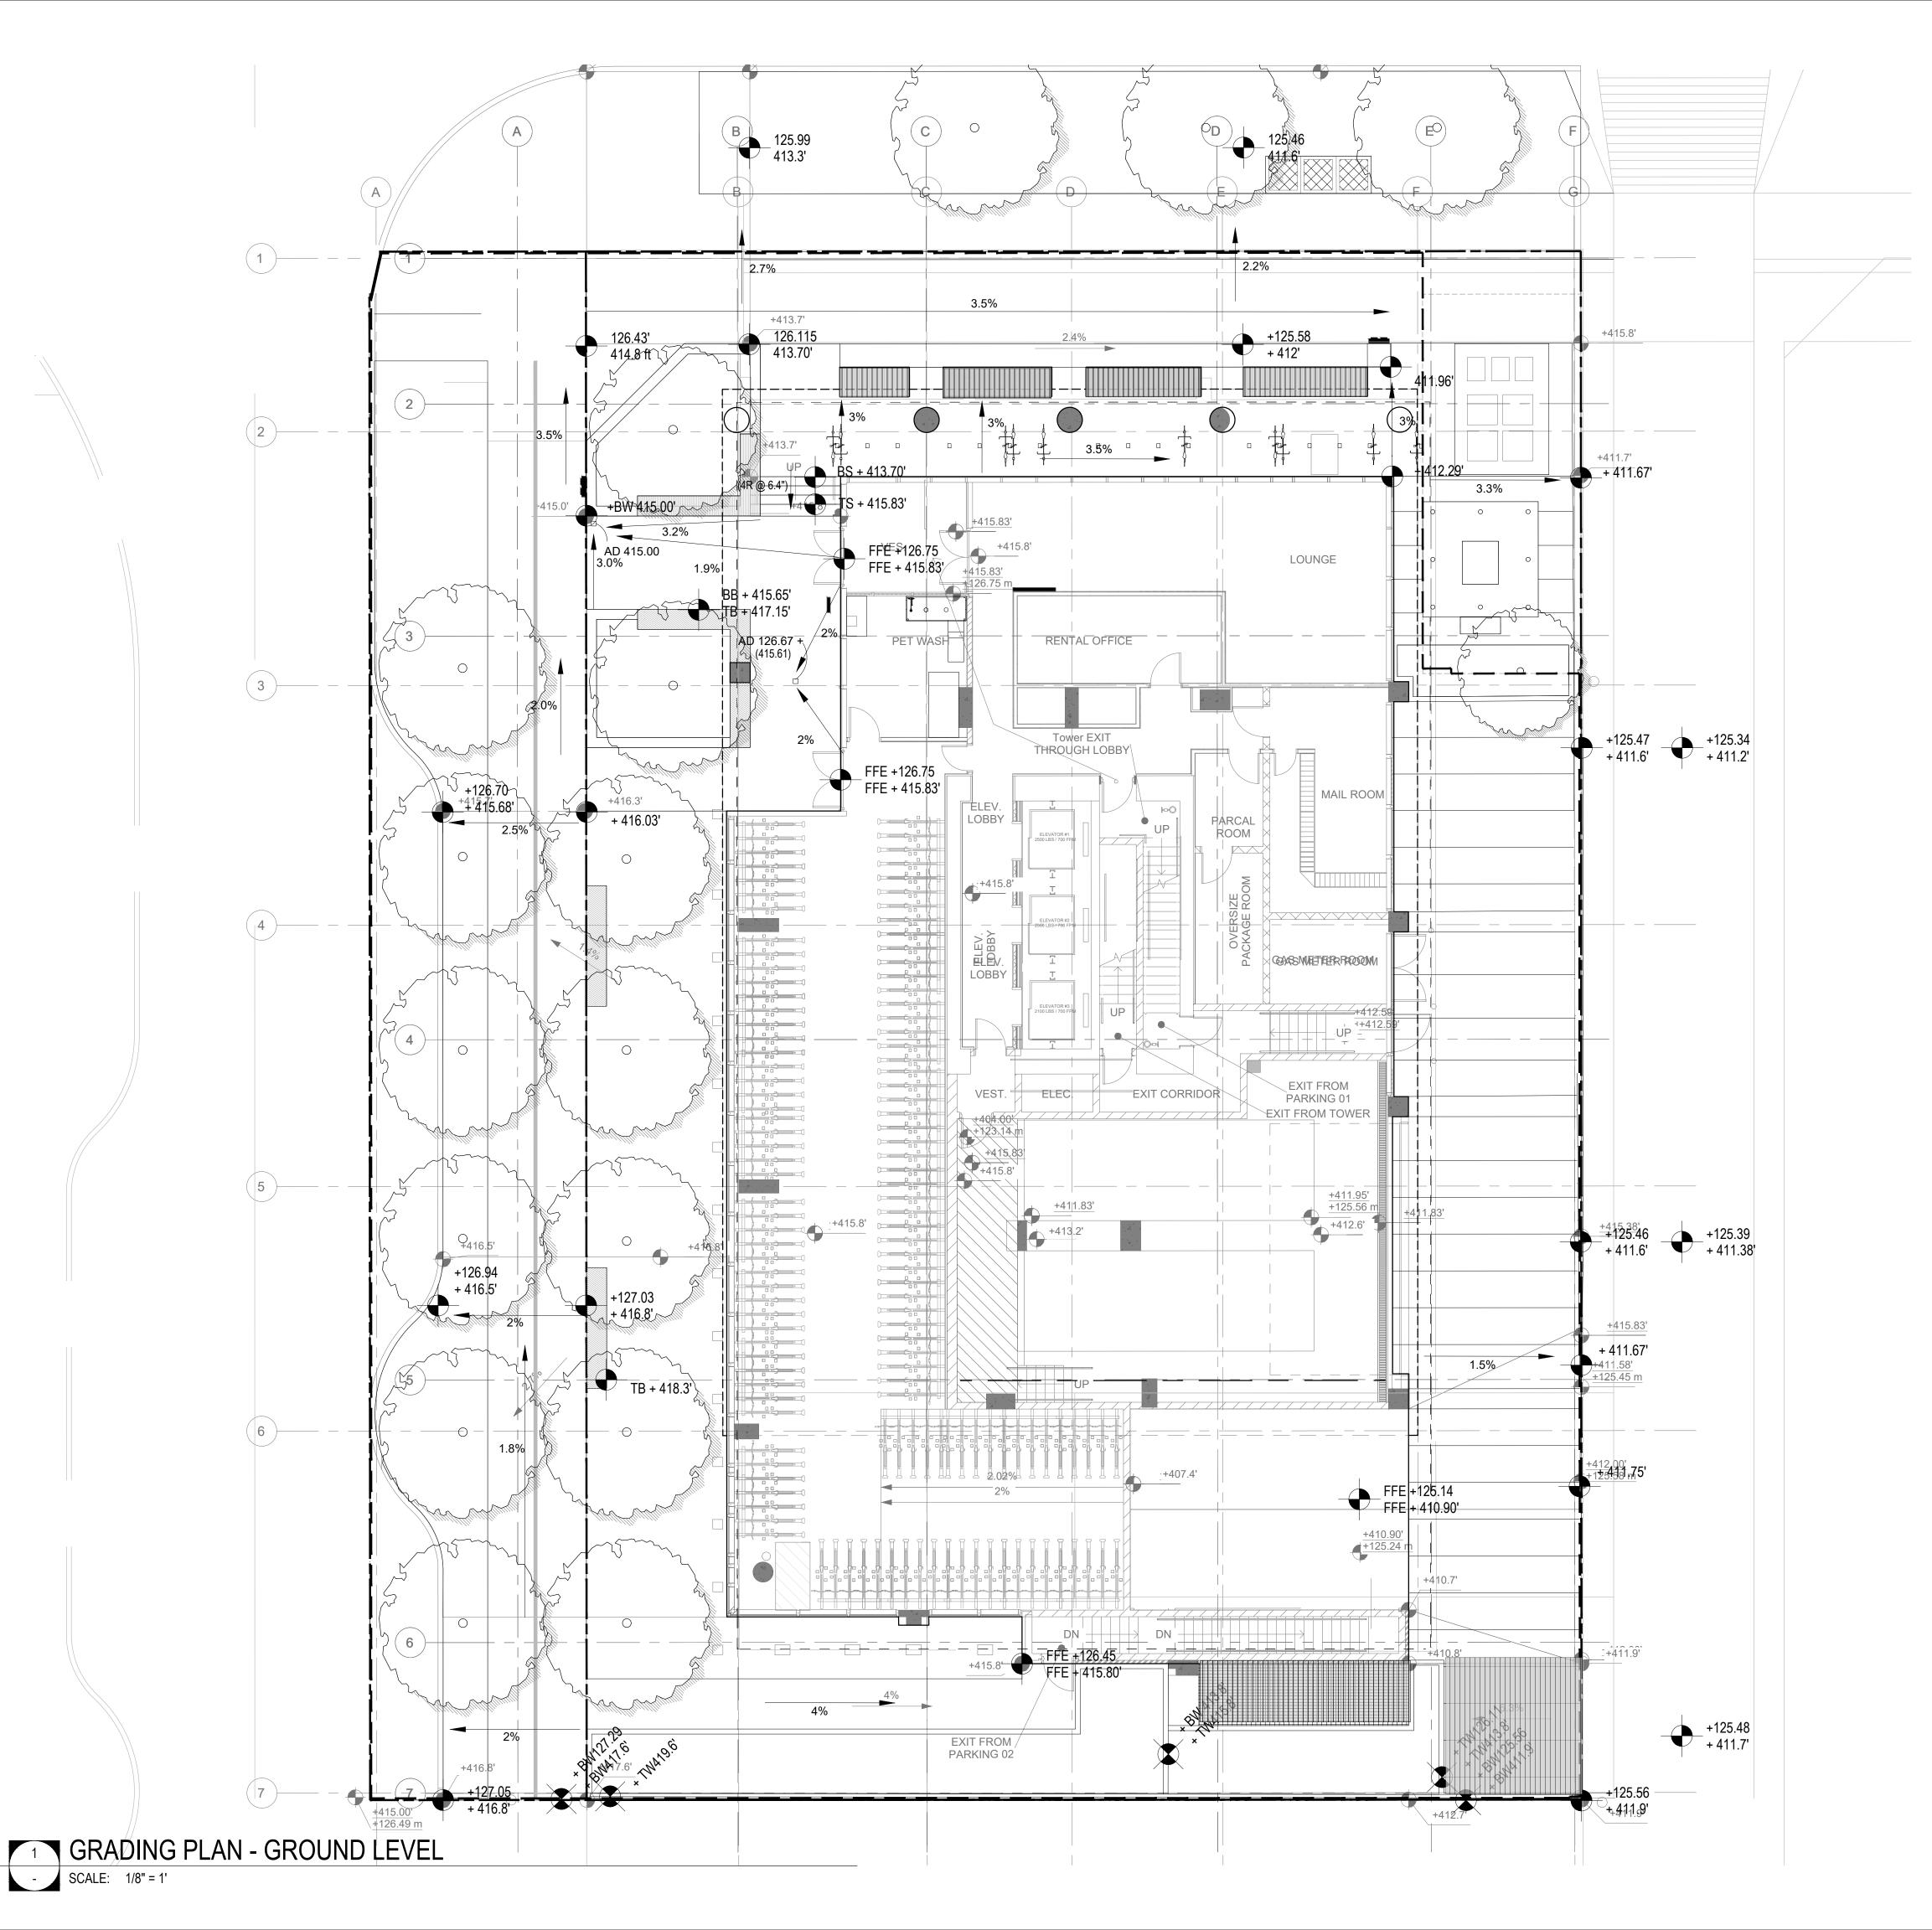

GRADING NOTES

- 1. EXISTING ELEVATIONS ARE BASED ON SURVEY PLAN.
- 2. ALL SPOT ELEVATIONS IN IMPERATOR MEASUREMENT UNITS UNLESS OTHERWISE INDICATED.
- 3. REFER TO MECHANICAL DRAWINGS FOR ALL SUBSURFACE DRAINAGE.
- 4. ENSURE POSITIVE DRAINAGE AWAY FROM BUILDINGS AND TO STORM DRAINS.
- 5. UTILITY LIDS/COVERS TO BE PROTECTED DURING DEMOLITION, ADJUSTED TO FINAL GRADE AND BE ADJUSTED FOR FUTURE MAINTENANCE ACCESS. REFER TO MECHANICAL/CIVIL.

GRADING LEGEND

1.5%

AD	AREA DRAIN
TD	TRENCH DRAIN
PD	PLANTER DRAIN
TW	TOP OF WALL
BW	BOTTOM OF WALL
TS	TOP OF STAIR
BS	BOTTOM OF STAIR
EX	EXISTING
FFE	FINISHED FLOOR ELEVATION
+ 103.33	NEW SPOT ELEVATION

SLOPE





838 W Hastings St, Vancouver, BC, V6C 2X1

COPYRIGHT

This drawing has been prepared solely for the intended use, thus any reproduction or distribution for any purpose other than authorized by IBI Group is forbidden. Written dimensions shall have precedence over scaled dimensions. Contractors shall verify and be responsible for all dimensions and conditions on the job, and IBI Group shall be informed of any variations from the dimensions and conditions shown on the drawing. Shop drawings shall be submitted to IBI Group for general conformance before proceeding with fabrication.

IBI GROUP ARCHITECTS (CANADA) INC. is a member of the IBI Group of companies

ISSUES No. DESCRIPTION DATE

Suitable Development Mar 27, 2020 Application

2 Rezoning / Suitable Plan May 15, 2020 of Development

CONSULTANT

PLANNING • URBAN DESIGN • LANDSCAPE ARCHITECTURE

1777 West 3rd Avenue
Vancouver BC V6J 1K7
604.736.5168
pts@pfs.bc.ca
www.pfsstudio.com

SEA

PRIME CONSULTANT

IBI GROUP

ARCHITECTS (CANADA) INC.
700-1285 West Pender Street,
Vancouver, BC V6E 4B1, Canada
tel 604 683 8797 fax 604 683 0492
ibigroup.com

PROJECT

BOSA Kathleen

5970,5986,5994 Kathleen Ave. Burnaby, BC V5H 2S6

PROJECT NO:
121662


DRAWN BY: CHECKED BY:
MP/ NM NM


PROJECT MGR: APPROVED BY:
NM Approver

SHEET TITLE

GRADING PLAN -GROUND LEVEL

SHEET NUMBER

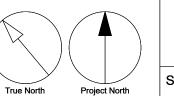

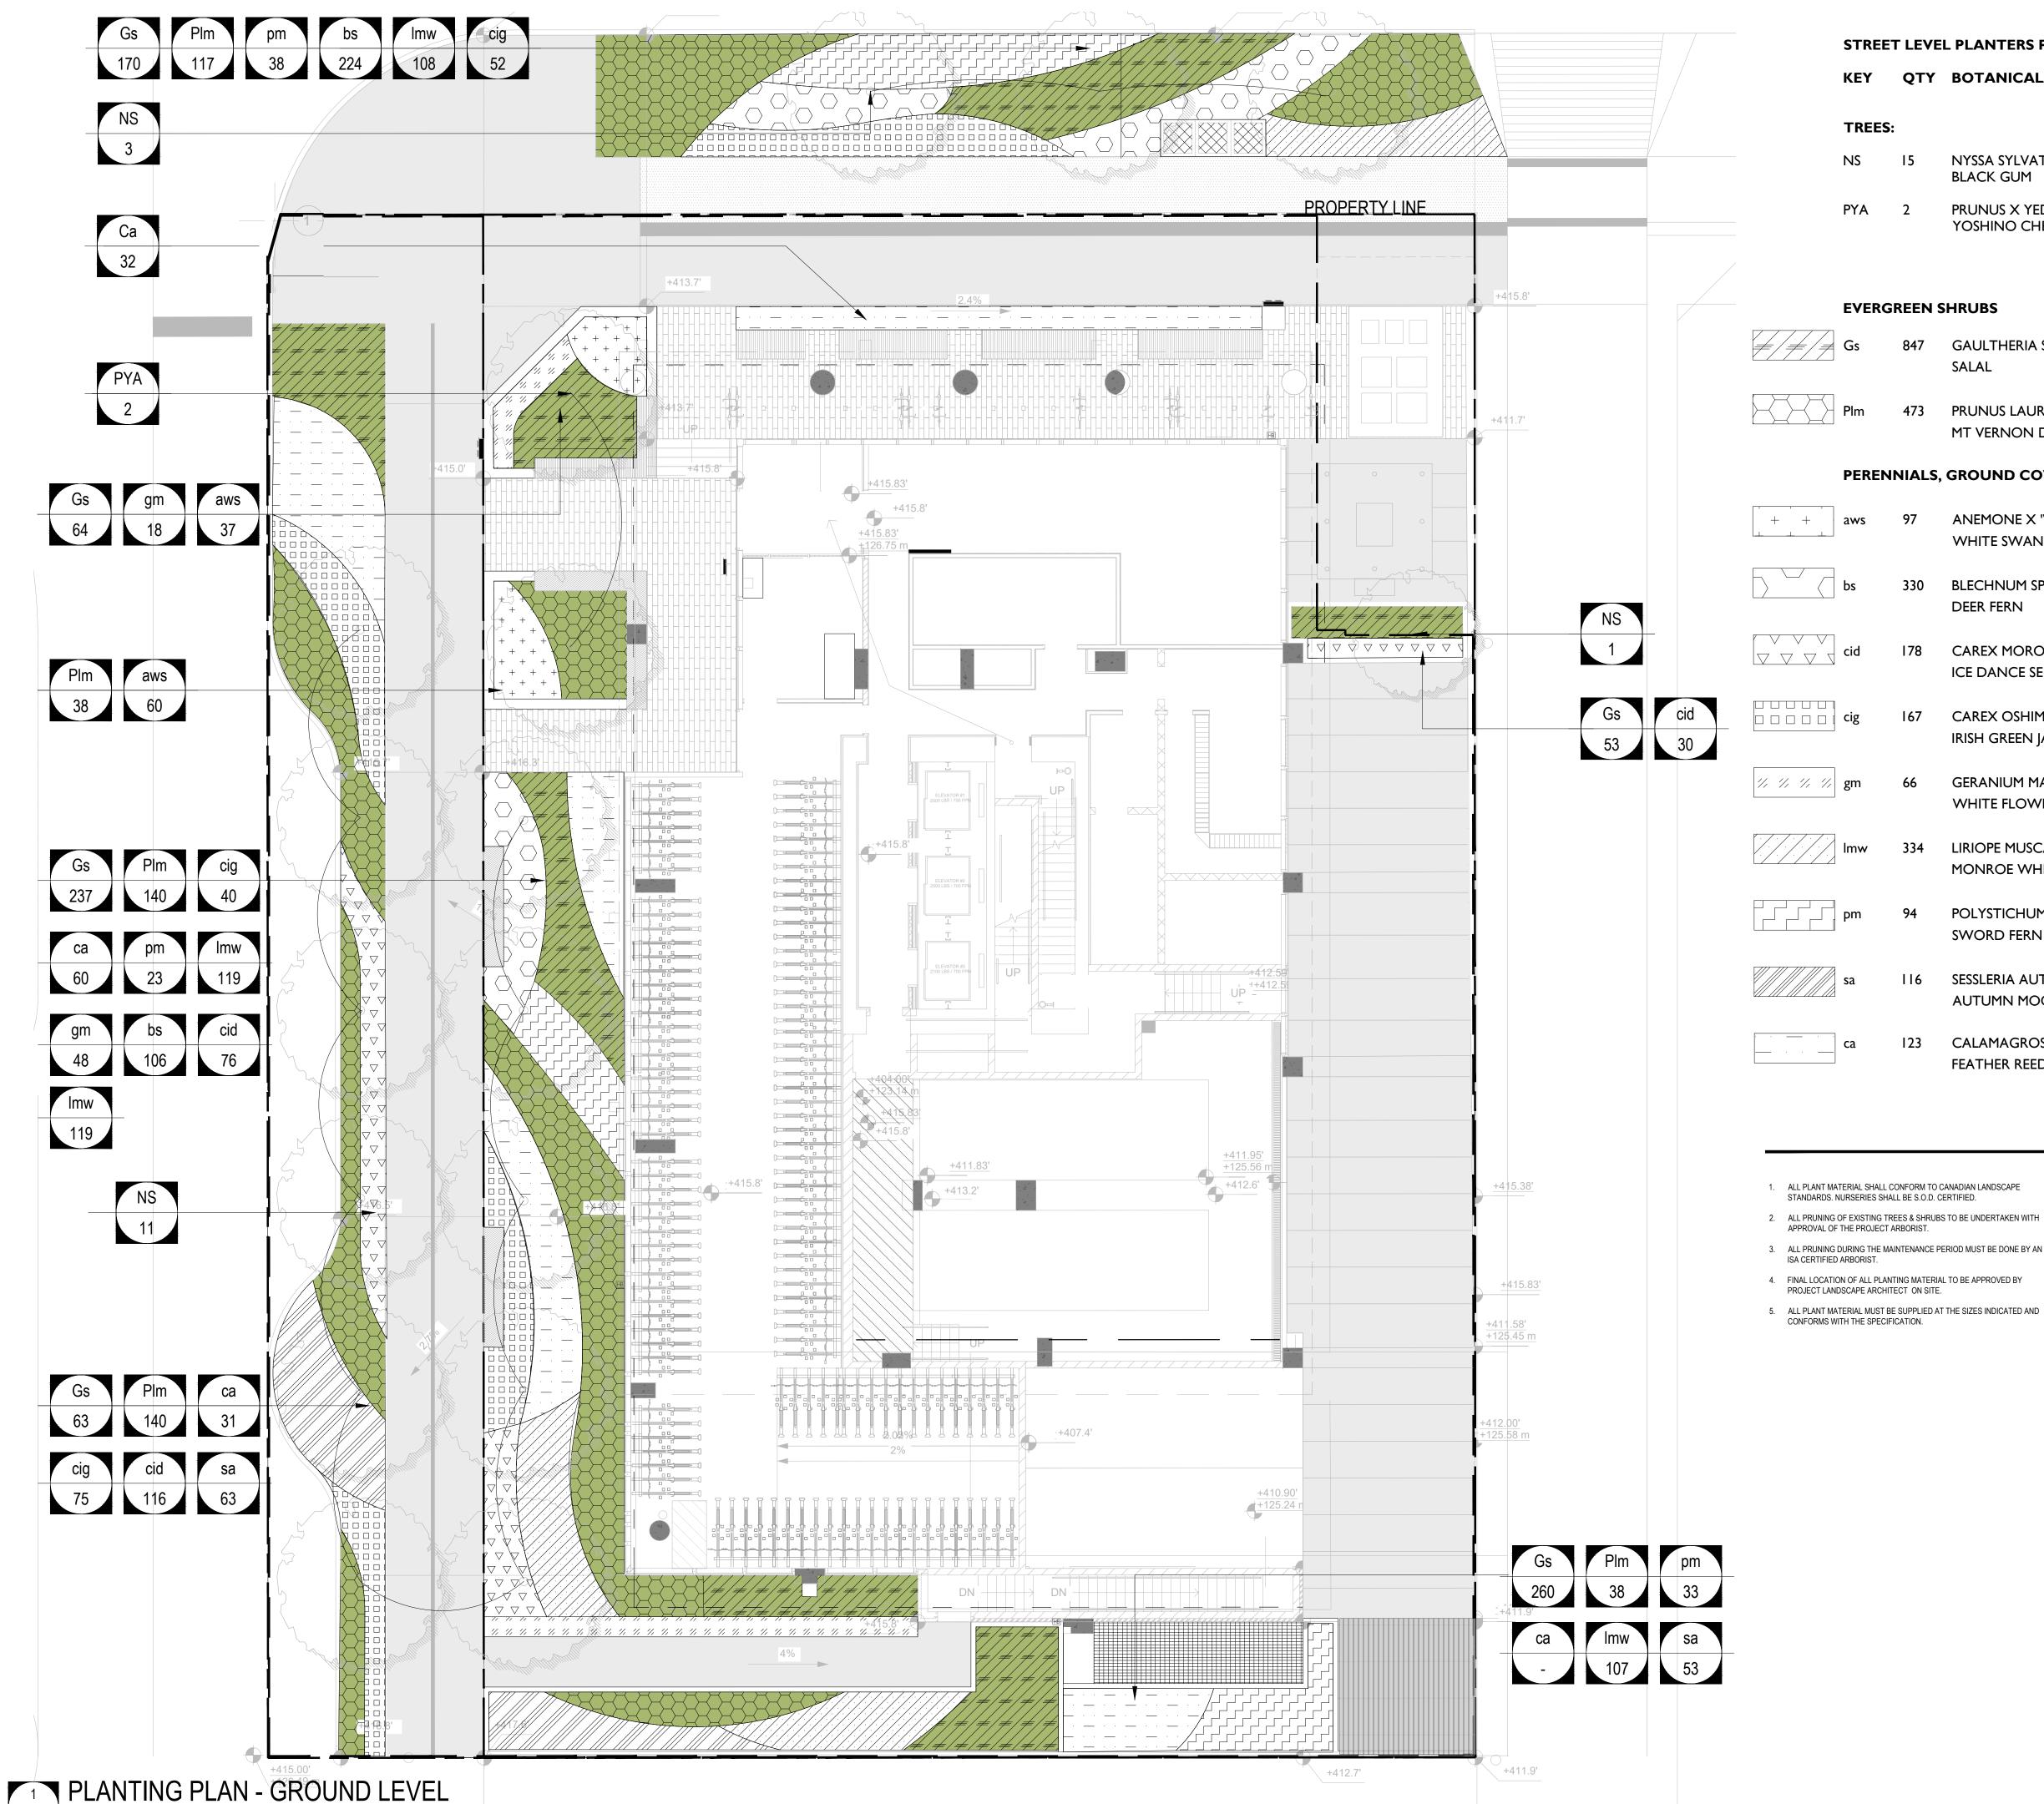

STREET LEVEL PLANTERS PLANT LIST

TREES:

EVERGREEN SHRUBS

NS

QTY BOTANICAL/ COMMON NAME

NYSSA SYLVATICA

YOSHINO CHERRY

PRUNUS X YEDOENSIS 'AKEBONO'

PRUNUS LAURACERAS 'MT. VERNON'

BLACK GUM

SIZE/CONDITION

#I POT, FULL, @ 30CM O.C.

#2 POT, FULL, @ 45cm O.C.



838 W Hastings St, Vancouver, BC, V6C 2X1

COPYRIGHT

This drawing has been prepared solely for the intended use, thus any reproduction or distribution for any purpose other than authorized by IBI Group is forbidden. or distribution for any purpose other than authorized by list croup is torriodeen.

Written dimensions shall have precedence over scaled dimensions. Contractors shall verify and be responsible for all dimensions and conditions on the job, and IBI Group shall be informed of any variations from the dimensions and conditions shown on the drawing. Shop drawings shall be submitted to IBI Group for general conformance before proceeding with fabrication.

IBI GROUP ARCHITECTS (CANADA) INC. is a member of the IBI Group of companies

ISSUES DATE DESCRIPTION

Mar 27, 2020 Suitable Development

Rezoning / Suitable Plan May 15, 2020 of Development

PERENNIALS, GROUND COVERS, GRASSES + FERNS

MT VERNON DWARF LAUREL

GAULTHERIA SHALLON

SALAL

#I POT, FULL, @ 30cm O.C. ANEMONE X 'WHITE SWAN' WHITE SWAN HYBRID ANEMONE

BLECHNUM SPICANT #I POT, FULL, @30cm O.C. DEER FERN

cid CAREX MOROWII 'ICE DANCE' #I POT, FULL, @30cm O.C. ICE DANCE SEDGE

cig CAREX OSHIMENSIS 'IRISH GREEN' #1 POT, FULL, @45cm O.C. IRISH GREEN JAPANESE SEDGE

GERANIUM MACRORRHIZUM 'ALBUM' #I POT, FULL, @45cm O.C. WHITE FLOWERED BIG ROOT GERANIUM

LIRIOPE MUSCARI 'MONROE WHITE' #I POT, FULL, @30cm O.C. MONROE WHITE LILY TURF

#2 POT, FULL, @ 60cm O.C. POLYSTICHUM MUNITUM SWORD FERN

#I POT, FULL, @45cm O.C. SESSLERIA AUTUMNALIS **AUTUMN MOOR GRASS**

CALAMAGROSTIS X ACUTIFLORA 'KARL FOERSTER' #3 POT, FULL, @ 60CM \$\(\sigma \) SEAL **FEATHER REED GRASS**

1. ALL PLANT MATERIAL SHALL CONFORM TO CANADIAN LANDSCAPE STANDARDS. NURSERIES SHALL BE S.O.D. CERTIFIED.

2. ALL PRUNING OF EXISTING TREES & SHRUBS TO BE UNDERTAKEN WITH

APPROVAL OF THE PROJECT ARBORIST.

3. ALL PRUNING DURING THE MAINTENANCE PERIOD MUST BE DONE BY AN ISA CERTIFIED ARBORIST.

4. FINAL LOCATION OF ALL PLANTING MATERIAL TO BE APPROVED BY PROJECT LANDSCAPE ARCHITECT ON SITE.

8. ALLOW 760-900 DIA. NO PLANTING ZONE/CLEAR OPENING AROUND ALL

9. ANY DISCREPANCIES ARE TO BE VERIFIED BY THE CONSULTANT FOR REVIEW AND RESPONSE.

10. PRIOR TO START OF CONSTRUCTION, THE CONTRACTOR SHALL CONFIRM THE AVAILABILITY AND QUANTITY OF PLANT MATERIAL SPECIFIED, ALLOWING FOR ANY AND ALL REQUIRED APPROVALS. PLANTS SUBSTITUTIONS NOT CONFIRMED AND APPROVED BY THE PROJECT

11. ALL ELM MUST BE SOURCED FROM A CERTIFIED DED FREE SOURCE.

LANDSCAPE ARCHITECT WILL BE REJECTED.

PRIME CONSULTANT ARCHITECTS (CANADA) INC. 700-1285 West Pender Street, Vancouver, BC V6E 4B1, Canada tel 604 683 8797 fax 604 683 0492 ibigroup.com

PROJECT

CONSULTANT

BOSA Kathleen


5970,5986,5994 Kathleen Ave. Burnaby, BC V5H 2S6

PROJECT NO: 121662 CHECKED BY: DRAWN BY: MP/ NM PROJECT MGR: APPROVED BY: **Approver**

SHEET TITLE PLANTING PLAN -

GROUND LEVEL

SHEET NUMBER L 6.01

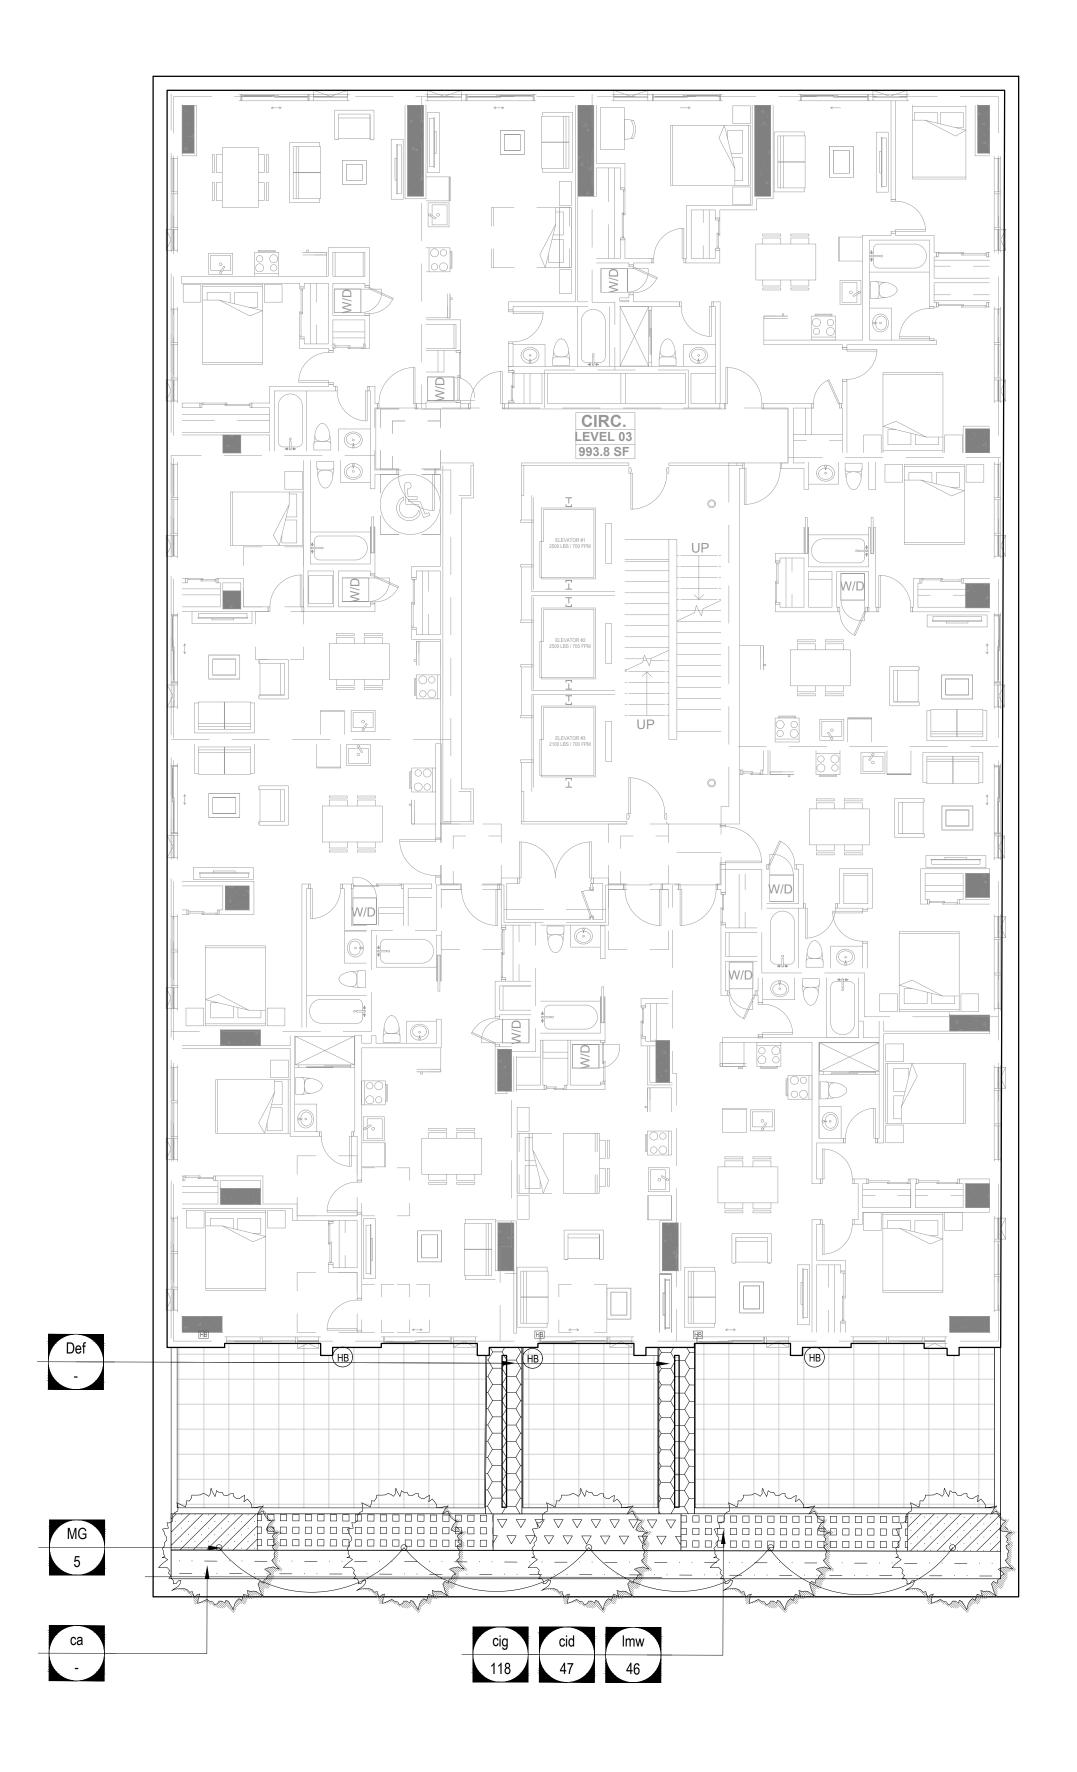



LEVEL 3 PLANTERS PLANT LIST

KEY QTY BOTANICAL/ COMMON NAME SIZE/CONDITION **SHRUBS**

cig

DAPHNE X 'ETERNAL FRAGRANCE' ETERNAL FRAGRANCE DAPHNE

#3 POT, FULL @ 75CM O.C.

#I POT, FULL, @30cm O.C.

PERENNIALS, GROUND COVERS, GRASSES + FERNS

CAREX MOROWII 'ICE DANCE' #I POT, FULL, @30cm O.C. ICE DANCE SEDGE

#I POT, FULL, @30cm O.C. CAREX OSHIMENSIS 'IRISH GREEN' IRISH GREEN JAPANESE SEDGE

CALAMAGROSTIS X ACUTIFLORA 'KARL FOERSTER' #3 POT, FULL, @ 60CM O.C. FEATHER REED GRASS

LIRIOPE MUSCARI 'MONROE WHITE'

MONROE WHITE LILY TURF

PLANTING NOTES

- 1. ALL PLANT MATERIAL SHALL CONFORM TO CANADIAN LANDSCAPE STANDARDS. NURSERIES SHALL BE S.O.D. CERTIFIED.
- 2. ALL PRUNING OF EXISTING TREES & SHRUBS TO BE UNDERTAKEN WITH APPROVAL OF THE PROJECT ARBORIST.
- 3. ALL PRUNING DURING THE MAINTENANCE PERIOD MUST BE DONE BY AN ISA CERTIFIED ARBORIST.
- 4. FINAL LOCATION OF ALL PLANTING MATERIAL TO BE APPROVED BY PROJECT LANDSCAPE ARCHITECT ON SITE.
- 5. ALL PLANT MATERIAL MUST BE SUPPLIED AT THE SIZES INDICATED AND CONFORMS WITH THE SPECIFICATION.
- SHAPE AND SIZE.

7. ALL PLANT MATERIAL SHALL BE NURSERY GROWN UNLESS OTHERWISE

- 8. ALLOW 760-900 DIA. NO PLANTING ZONE/CLEAR OPENING AROUND ALL TREE BASES.
- 9. ANY DISCREPANCIES ARE TO BE VERIFIED BY THE CONSULTANT FOR REVIEW AND RESPONSE.
- 10. PRIOR TO START OF CONSTRUCTION, THE CONTRACTOR SHALL CONFIRM THE AVAILABILITY AND QUANTITY OF PLANT MATERIAL SPECIFIED, ALLOWING FOR ANY AND ALL REQUIRED APPROVALS. PLANTS SUBSTITUTIONS NOT CONFIRMED AND APPROVED BY THE PROJECT LANDSCAPE ARCHITECT WILL BE REJECTED.
- 11. ALL ELM MUST BE SOURCED FROM A CERTIFIED DED FREE SOURCE.
- 12. THE CONTRACTOR MUST MAKE AN ALLOWANCE FOR A 20% OVER SUPPLY OF PLANT MATERIAL TO ALLOW FOR FAILED STOCK DURING THE MAINTENANCE PHASE.

CLIENT

838 W Hastings St, Vancouver, BC, V6C 2X1

COPYRIGHT

This drawing has been prepared solely for the intended use, thus any reproduction or distribution for any purpose other than authorized by IBI Group is forbidden. Written dimensions shall have precedence over scaled dimensions. Contractors shall verify and be responsible for all dimensions and conditions on the job, and IBI Group shall be informed of any variations from the dimensions and conditions shown on the drawing. Shop drawings shall be submitted to IBI Group for general conformance before proceeding with fabrication.

IBI GROUP ARCHITECTS (CANADA) INC. is a member of the IBI Group of companies

ISSUES DATE DESCRIPTION Suitable Development Mar 27, 2020

Rezoning / Suitable Plan May 15, 2020 of Development

Application

CONSULTANT

PLANNING • URBAN DESIGN • LANDSCAPE ARCHITECTURE www.pfsstudio.com

PRIME CONSULTANT

ARCHITECTS (CANADA) INC. 700-1285 West Pender Street, Vancouver, BC V6E 4B1, Canada tel 604 683 8797 fax 604 683 0492 ibigroup.com

BOSA Kathleen

5970,5986,5994 Kathleen Ave. Burnaby, BC V5H 2S6

121662 DRAWN BY: CHECKED BY: PROJECT MGR: APPROVED BY:

PLANTING PLAN -


SHEET NUMBER

ISSUE L 6.02

PROJECT

PROJECT NO:

LEVEL 3

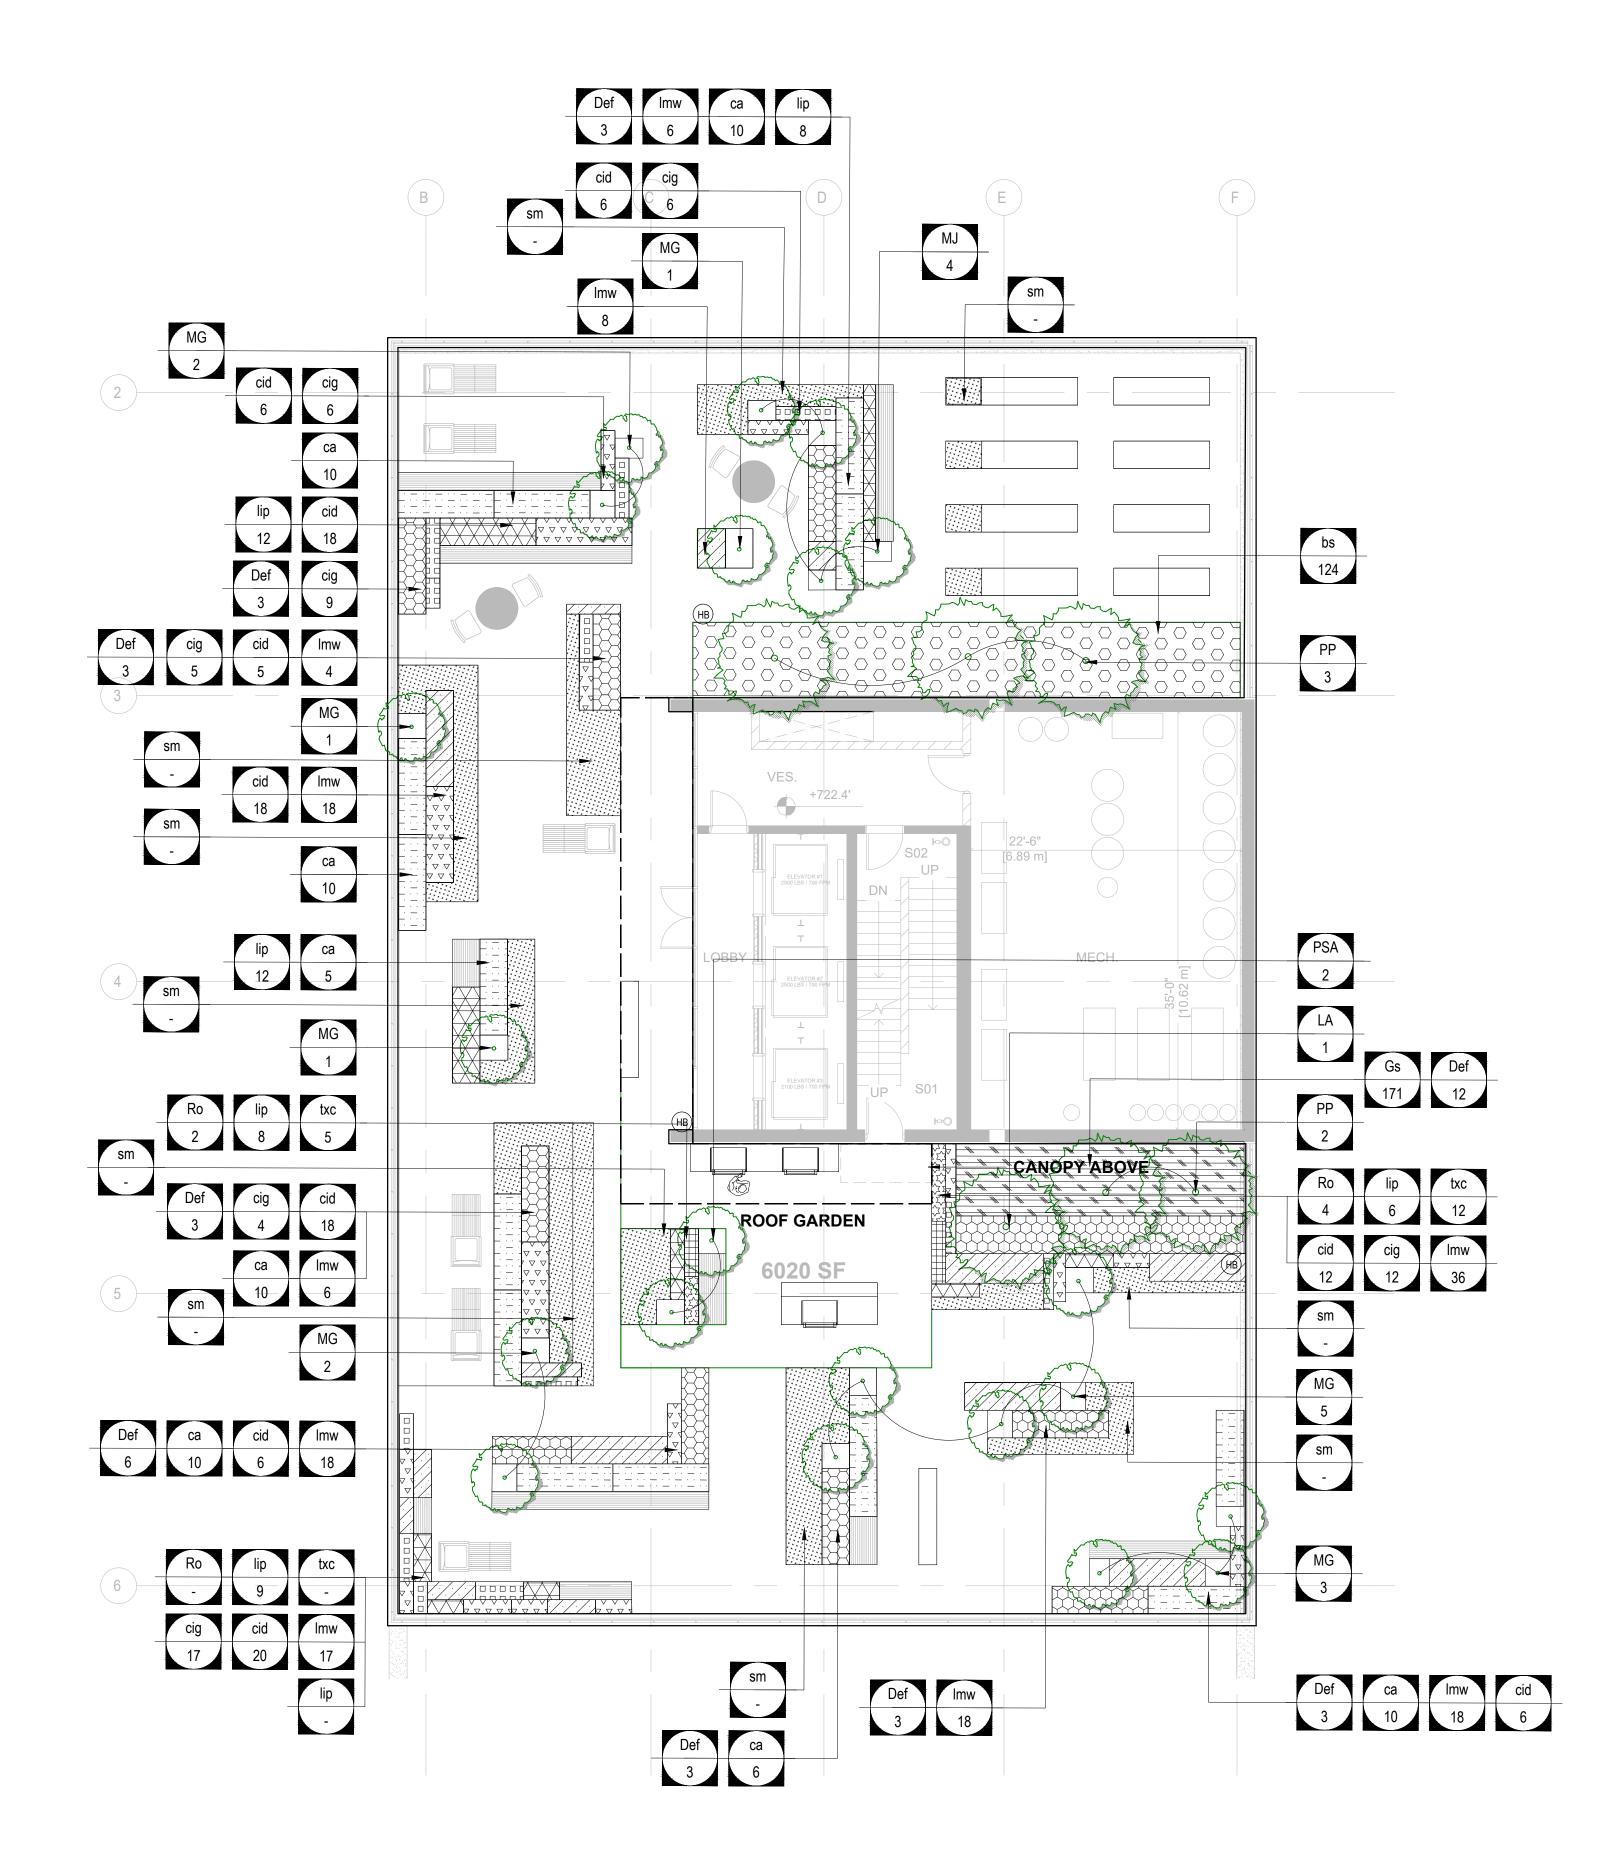



PLANTING SCHEDULE ROOF LEVEL

KEY	QTY	BOTANICAL/ COMMON NAME	SIZE/CONDITION
TREES			
MG	15	MAGNOLIA LILIIFLORA X MAGNOLIA SPRENGERI MAGNOLIA X GALAXY	MULTISTEM, 3 STEMS, WB
MJ	4	MALUS 'JONAMAC' JONAMAC APPLE TREE	7 CM CAL., FULL, B&B
LS	I	LIQUIDAMBAR STYRACIFLUA SWEET GUM	
PP	5	PINUS PONDEROSA PONDEROSA PINE	
PSA	2	PRUNUS SERRULATA 'AKEBONO' JAPANESE FLOWERING CHERRY	7 CM CAL., FULL, B&B

ORNAMENTAL SHRUBS

Def Def	39	DAPHNE X 'ETERNAL FRAGRANCE' ETERNAL FRAGRANCE DAPHNE	#3 POT, FULL @ 75CM O.C
#/#/# Gs	171	GAULTHERIA SHALLON SALAL	#I POT, FULL, @ 30CM O.C

EDIBLE SHRUBS, GROUNDCOVERS

lip	55	LAVANDULA X INTERMEDIA 'PHENOMENAL' PHENOMENAL FRENCH LAVENDER	#I POT, FULL, @40CM O.C.
txc	17	THYMUS X CITRIODORUS LEMON THYME	#I POT, FULL, @30CM O.C.
Ro	6	ROSMARINUS OFFICINALIS 'ARP' ARP ROSEMARY	#I POT, FULL @ 45CM 0.C

PERENNIALS, GROUND COVERS, GRASSES + FERNS

bs	124	BLECHNUM SPICANT DEER FERN	#I POT, FULL, @30CM O.C.
cid	115	CAREX MOROWII 'ICE DANCE' ICE DANCE SEDGE	#I POT, FULL, @30CM O.C.
cig	59	CAREX OSHIMENSIS 'IRISH GREEN' IRISH GREEN JAPANESE SEDGE	#I POT, FULL, @30CM O.C.
lmw	149	LIRIOPE MUSCARI 'MONROE WHITE' MONROE WHITE LILY TURF	#I POT, FULL, @30CM O.C.
ca	71	CALAMAGROSTIS X ACUTIFLORA 'KARL FOERSTE FEATHER REED GRASS	ER' #3 POT, FULL, @ 60CM O.C.

SEDUM MIX

222	SEDUM HISPANICUM BLUE CARPET STONECROP	#I POT, @30CM O.C.
222	SEDUM SPATHULIFOLIUM BROADLEAF STONECROP	#I POT, @30CM O.C.

PLANTING NOTES

NOTED.

- 1. ALL PLANT MATERIAL SHALL CONFORM TO CANADIAN LANDSCAPE STANDARDS. NURSERIES SHALL BE S.O.D. CERTIFIED.
- 2. ALL PRUNING OF EXISTING TREES & SHRUBS TO BE UNDERTAKEN WITH APPROVAL OF THE PROJECT ARBORIST.
- 3. ALL PRUNING DURING THE MAINTENANCE PERIOD MUST BE DONE BY AN ISA CERTIFIED ARBORIST.
- 4. FINAL LOCATION OF ALL PLANTING MATERIAL TO BE APPROVED BY PROJECT LANDSCAPE ARCHITECT ON SITE.
- CONFORMS WITH THE SPECIFICATION.
- 6. ALL PLANT MATERIAL SHALL BE WELL-ESTABLISHED AND UNIFORM IN SHAPE AND SIZE.

5. ALL PLANT MATERIAL MUST BE SUPPLIED AT THE SIZES INDICATED AND

- 7. ALL PLANT MATERIAL SHALL BE NURSERY GROWN UNLESS OTHERWISE
- 8. ALLOW 760-900 DIA. NO PLANTING ZONE/CLEAR OPENING AROUND ALL TREE BASES.
- 9. ANY DISCREPANCIES ARE TO BE VERIFIED BY THE CONSULTANT FOR REVIEW AND RESPONSE.
- 10. PRIOR TO START OF CONSTRUCTION, THE CONTRACTOR SHALL CONFIRM THE AVAILABILITY AND QUANTITY OF PLANT MATERIAL SPECIFIED, ALLOWING FOR ANY AND ALL REQUIRED APPROVALS. PLANTS SUBSTITUTIONS NOT CONFIRMED AND APPROVED BY THE PROJECT LANDSCAPE ARCHITECT WILL BE REJECTED.
- 11. ALL ELM MUST BE SOURCED FROM A CERTIFIED DED FREE SOURCE.
- THE CONTRACTOR MUST MAKE AN ALLOWANCE FOR A 20% OVER SUPPLY OF PLANT MATERIAL TO ALLOW FOR FAILED STOCK DURING THE MAINTENANCE PHASE.



838 W Hastings St, Vancouver, BC, V6C 2X1

COPYRIGHT

This drawing has been prepared solely for the intended use, thus any reproduction or distribution for any purpose other than authorized by IBI Group is forbidden. Written dimensions shall have precedence over scaled dimensions. Contractors shall verify and be responsible for all dimensions and conditions on the job, and IBI Group shall be informed of any variations from the dimensions and conditions shown on the drawing. Shop drawings shall be submitted to IBI Group for general conformance before proceeding with fabrication.

IBI GROUP ARCHITECTS (CANADA) INC.

Application

SSU	ES	
No.	DESCRIPTION	DATE
	Suitable Development	Mar 27, 2020

Rezoning / Suitable Plan May 15, 2020 of Development

CONSULTANT

PLANNING • URBAN DESIGN • LANDSCAPE ARCHITECTURE

1777 West 3rd Avenue
Vancouver BC V6J 1K7
604.736.5168
pfs@fs.bc.co
www.pfsstudio.com

PRIME CONSULTANT ARCHITECTS (CANADA) INC. 700-1285 West Pender Street, Vancouver, BC V6E 4B1, Canada tel 604 683 8797 fax 604 683 0492 ibigroup.com

PROJECT

BOSA Kathleen

5970,5986,5994 Kathleen Ave. Burnaby, BC V5H 2S6

PROJECT NO: 121662 DRAWN BY: CHECKED BY: MP/ NM PROJECT MGR: APPROVED BY: Approver


SHEET TITLE

Project North

PLANTING PLAN -

SHEET NUMBER

L 6.03

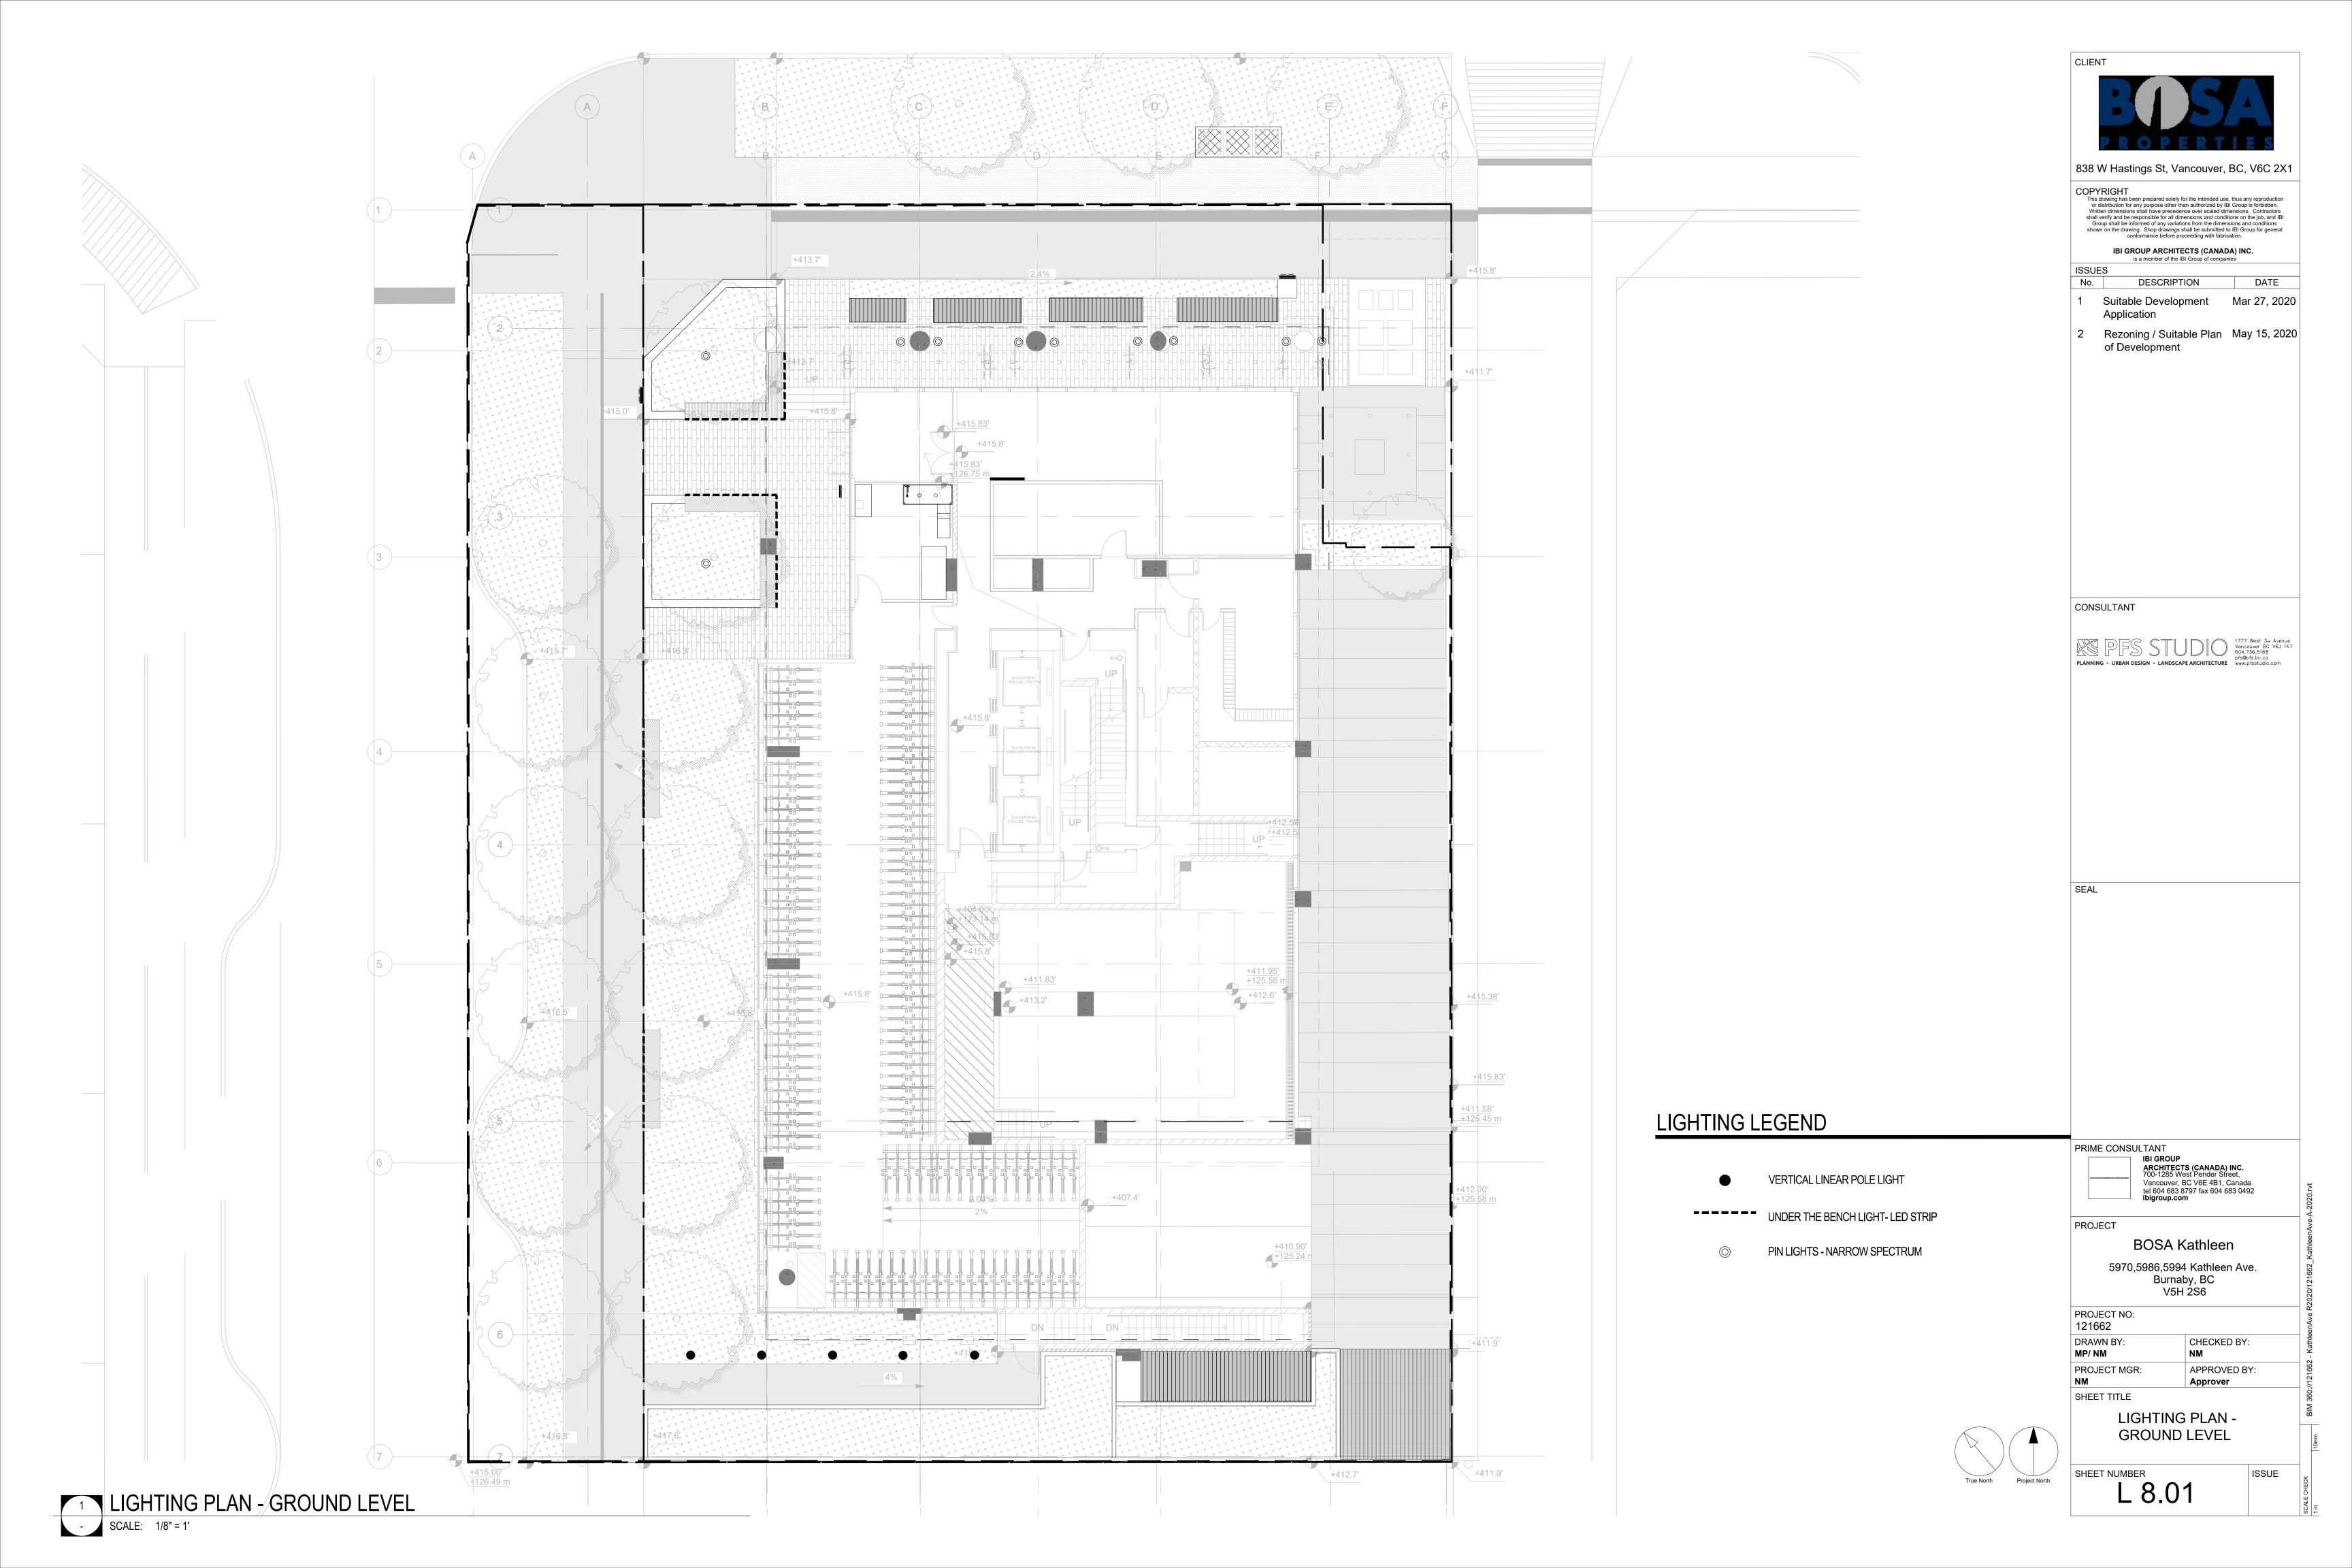



838 W Hastings St, Vancouver, BC, V6C 2X1

COPYRIGHT

This drawing has been prepared solely for the intended use, thus any reproduction or distribution for any purpose other than authorized by IBI Group is forbidden. Written dimensions shall have precedence over scaled dimensions. Contractors shall verify and be responsible for all dimensions and conditions on the job, and IBI Group shall be informed of any variations from the dimensions and conditions shown on the drawing. Shop drawings shall be submitted to IBI Group for general conformance before proceeding with fabrication.

IBI GROUP ARCHITECTS (CANADA) INC. is a member of the IBI Group of companies

ISSUES DESCRIPTION DATE

Suitable Development Mar 27, 2020 Application

Rezoning / Suitable Plan May 15, 2020 of Development

CONSULTANT

PLANNING • URBAN DESIGN • LANDSCAPE ARCHITECTURE

1777 West 3rd Avenue
Vancouver BC V6J 1K7
604.736.5168
pts@pfs.bc.ca
www.pfsstudio.com

PRIME CONSULTANT

IBI GROUP


ARCHITECTS (CANADA) INC.
700-1285 West Pender Street,
Vancouver, BC V6E 4B1, Canada
tel 604 683 8797 fax 604 683 0492
ibigroup.com

PROJECT

BOSA Kathleen

5970,5986,5994 Kathleen Ave. Burnaby, BC V5H 2S6

PROJECT NO: 121662 DRAWN BY: CHECKED BY: MP/ NM PROJECT MGR: APPROVED BY:

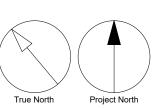

LIGHTING LEGEND

LED STRIP

SHORT RECESSED WALL LIGHT

ELONGATED RECESSED WALL LIGHT

VERTICAL LINEAR POLE LIGHT


PIN LIGHTS - NARROW SPECTRUM

LIGHTING PLAN -LEVEL 3

SHEET TITLE

SHEET NUMBER

ISSUE L 8.02

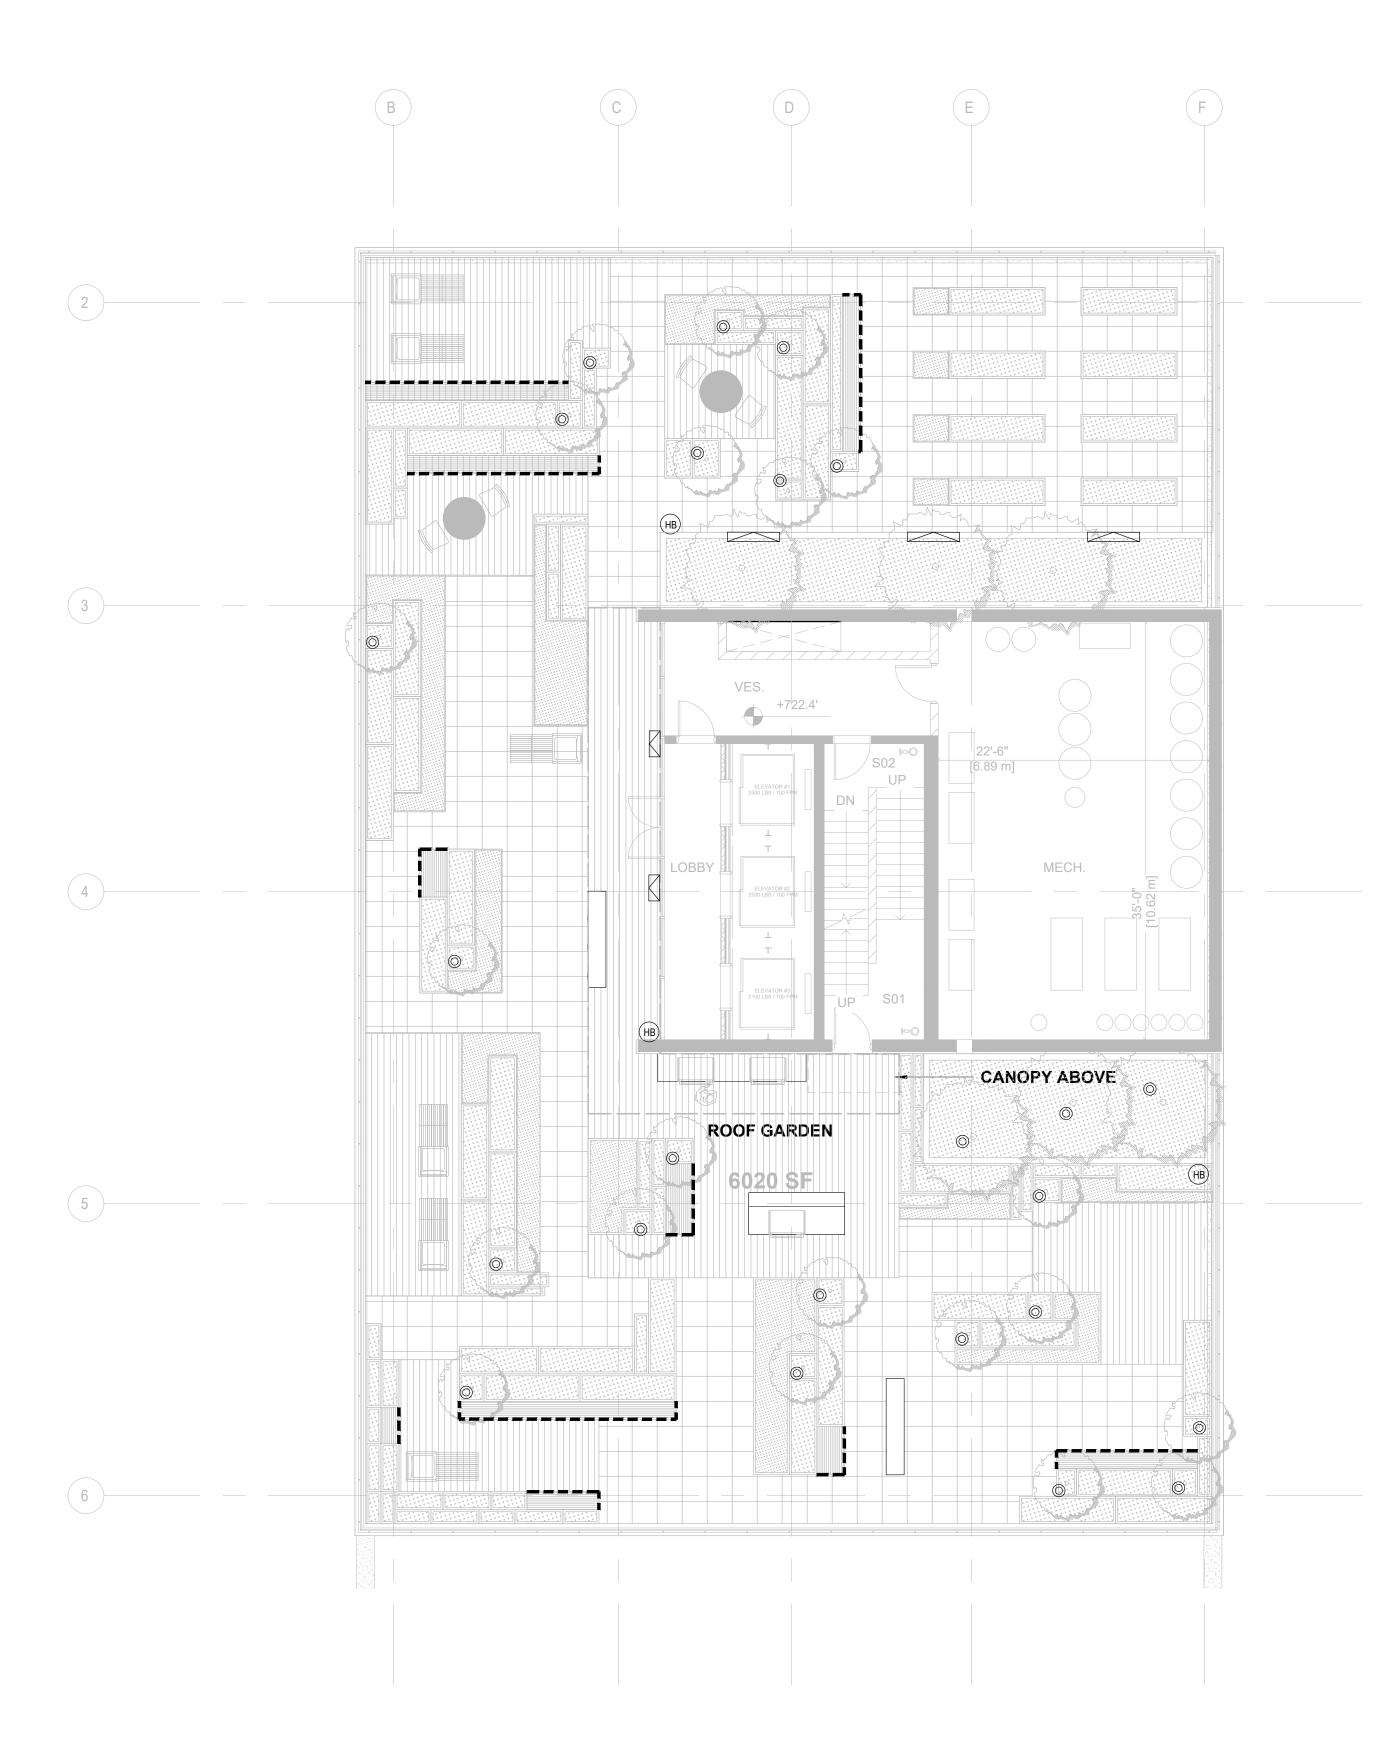

CLIENT

838 W Hastings St, Vancouver, BC, V6C 2X1

COPYRIGHT

This drawing has been prepared solely for the intended use, thus any reproduction or distribution for any purpose other than authorized by IBI Group is forbidden. Written dimensions shall have precedence over scaled dimensions. Contractors shall verify and be responsible for all dimensions and conditions on the job, and IBI Group shall be informed of any variations from the dimensions and conditions shown on the drawing. Shop drawings shall be submitted to IBI Group for general conformance before proceeding with fabrication.

IBI GROUP ARCHITECTS (CANADA) INC. is a member of the IBI Group of companies

ISSUES No. DESCRIPTION DATE

Suitable Development Mar 27, 2020 Application

2 Rezoning / Suitable Plan May 15, 2020 of Development

CONSULTANT

PLANNING • URBAN DESIGN • LANDSCAPE ARCHITECTURE

1777 West 3_{rd} Avenue
Voncouver BC V6J 1K7
604.736.5168
604.736.5168
www.pfsstudio.com

SEA

PRIME CONSULTANT

IBI GROUP
ARCHITECTS (CANADA) INC.
700-1285 West Pender Street,
Vancouver, BC V6E 4B1, Canada
tel 604 683 8797 fax 604 683 0492
ibigroup.com

PROJECT

SHEET TITLE


BOSA Kathleen

5970,5986,5994 Kathleen Ave.
Burnaby, BC
V5H 2S6

PROJECT NO:
121662

DRAWN BY: CHECKED BY:
MP/ NM NM

PROJECT MGR: APPROVED BY:
NM Approver

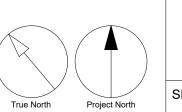

LIGHTING LEGEND

LED STRIP

SHORT RECESSED WALL LIGHT


ELONGATED RECESSED WALL LIGHT

PIN LIGHTS - NARROW SPECTRUM

VERTICAL LINEAR POLE LIGHT

LIGHTING PLAN -ROOF

SHEET NUMBER L 8.03

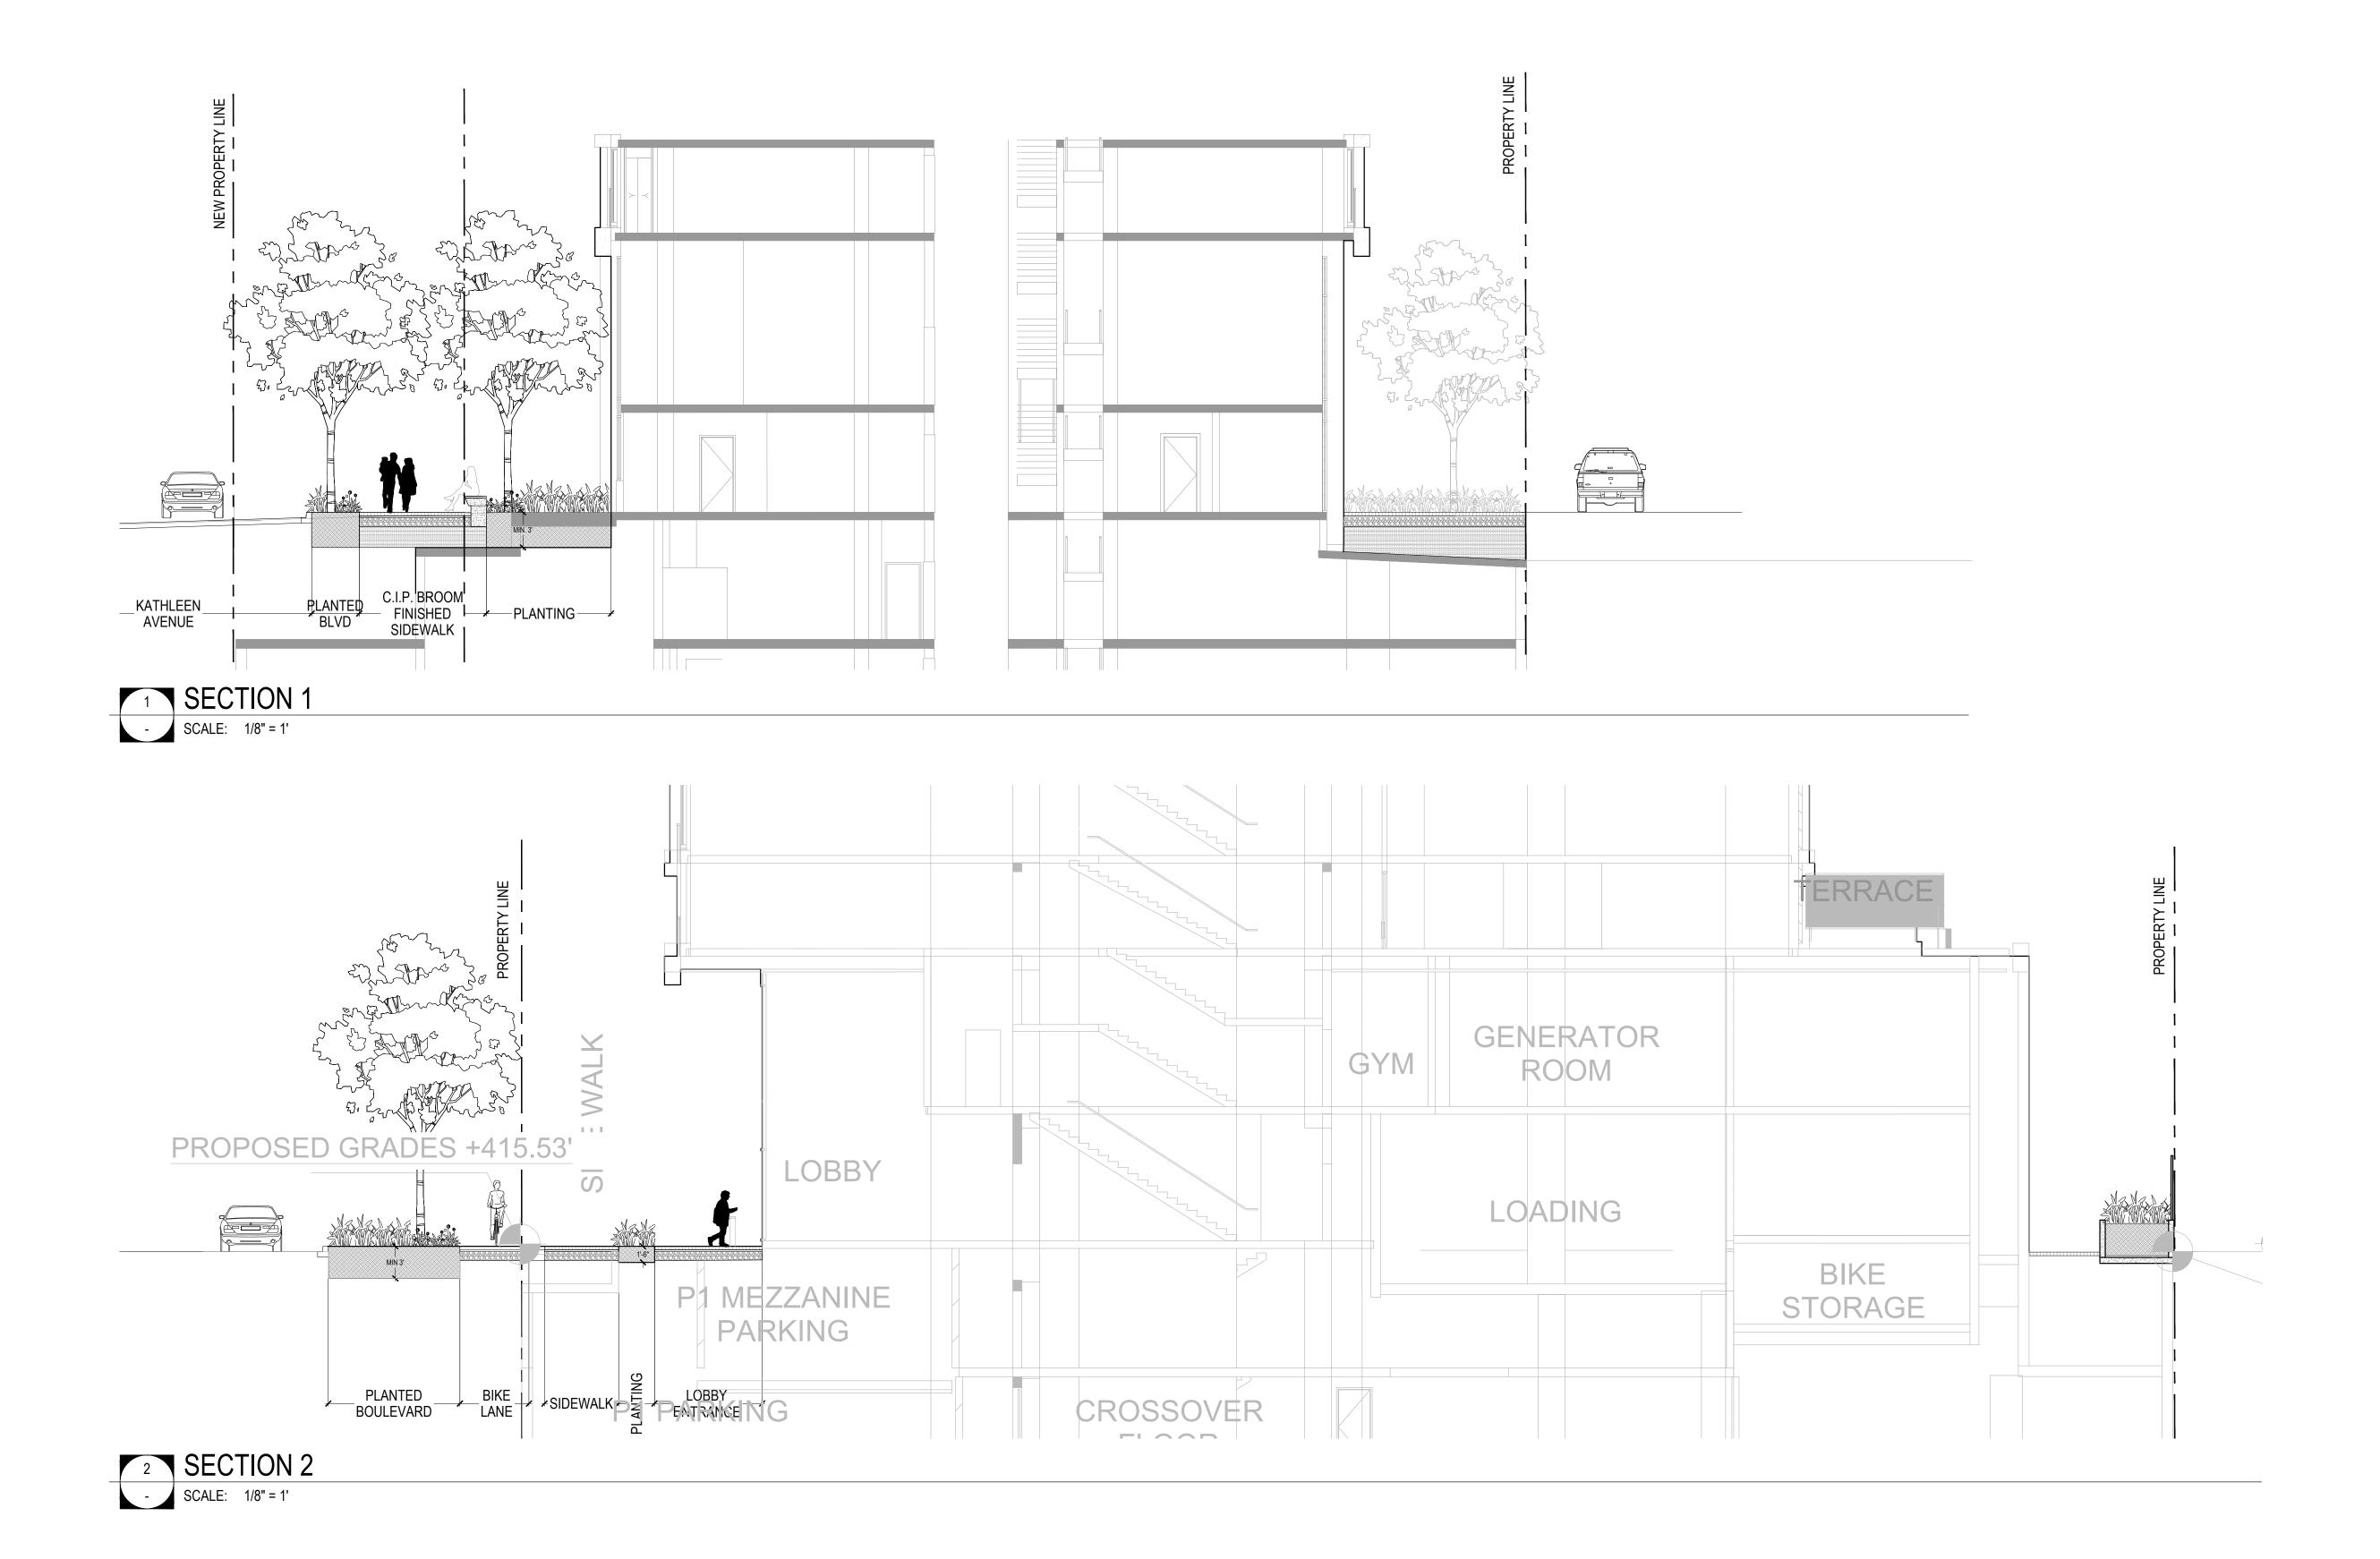

CLIENT

838 W Hastings St, Vancouver, BC, V6C 2X1

COPYRIGHT

This drawing has been prepared solely for the intended use, thus any reproduction or distribution for any purpose other than authorized by IBI Group is forbidden. Written dimensions shall have precedence over scaled dimensions. Contractors shall verify and be responsible for all dimensions and conditions on the job, and IBI Group shall be informed of any variations from the dimensions and conditions shown on the drawing. Shop drawings shall be submitted to IBI Group for general conformance before proceeding with fabrication.

IBI GROUP ARCHITECTS (CANADA) INC.
is a member of the IBI Group of companies

ISSUES

No. DESCRIPTION DATE

Application

2 Rezoning / Suitable Plan May 15, 2020 of Development

Suitable Development Mar 27, 2020

CONSULTANT

PLANNING • URBAN DESIGN • LANDSCAPE ARCHITECTURE

1777 West 3rd Avenue
Vancouver BC V6J 1K7
604.736.5168
pfs@pfs.bc.ca
www.pfsstudio.com

SEAL

PRIME CONSULTANT

IBI GROUP
ARCHITECTS (CANADA) INC.
700-1285 West Pender Street,
Vancouver, BC V6E 4B1, Canada
tel 604 683 8797 fax 604 683 0492
ibigroup.com

PROJECT


BOSA Kathleen

5970,5986,5994 Kathleen Ave. Burnaby, BC V5H 2S6

PROJECT NO:
121662

DRAWN BY: CHECKED BY:
MP/ NM NM


PROJECT MGR: APPROVED BY:
NM Approver

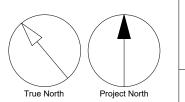

LANDSCAPE SECTIONS

SHEET NUMBER
L 9.01

) O1

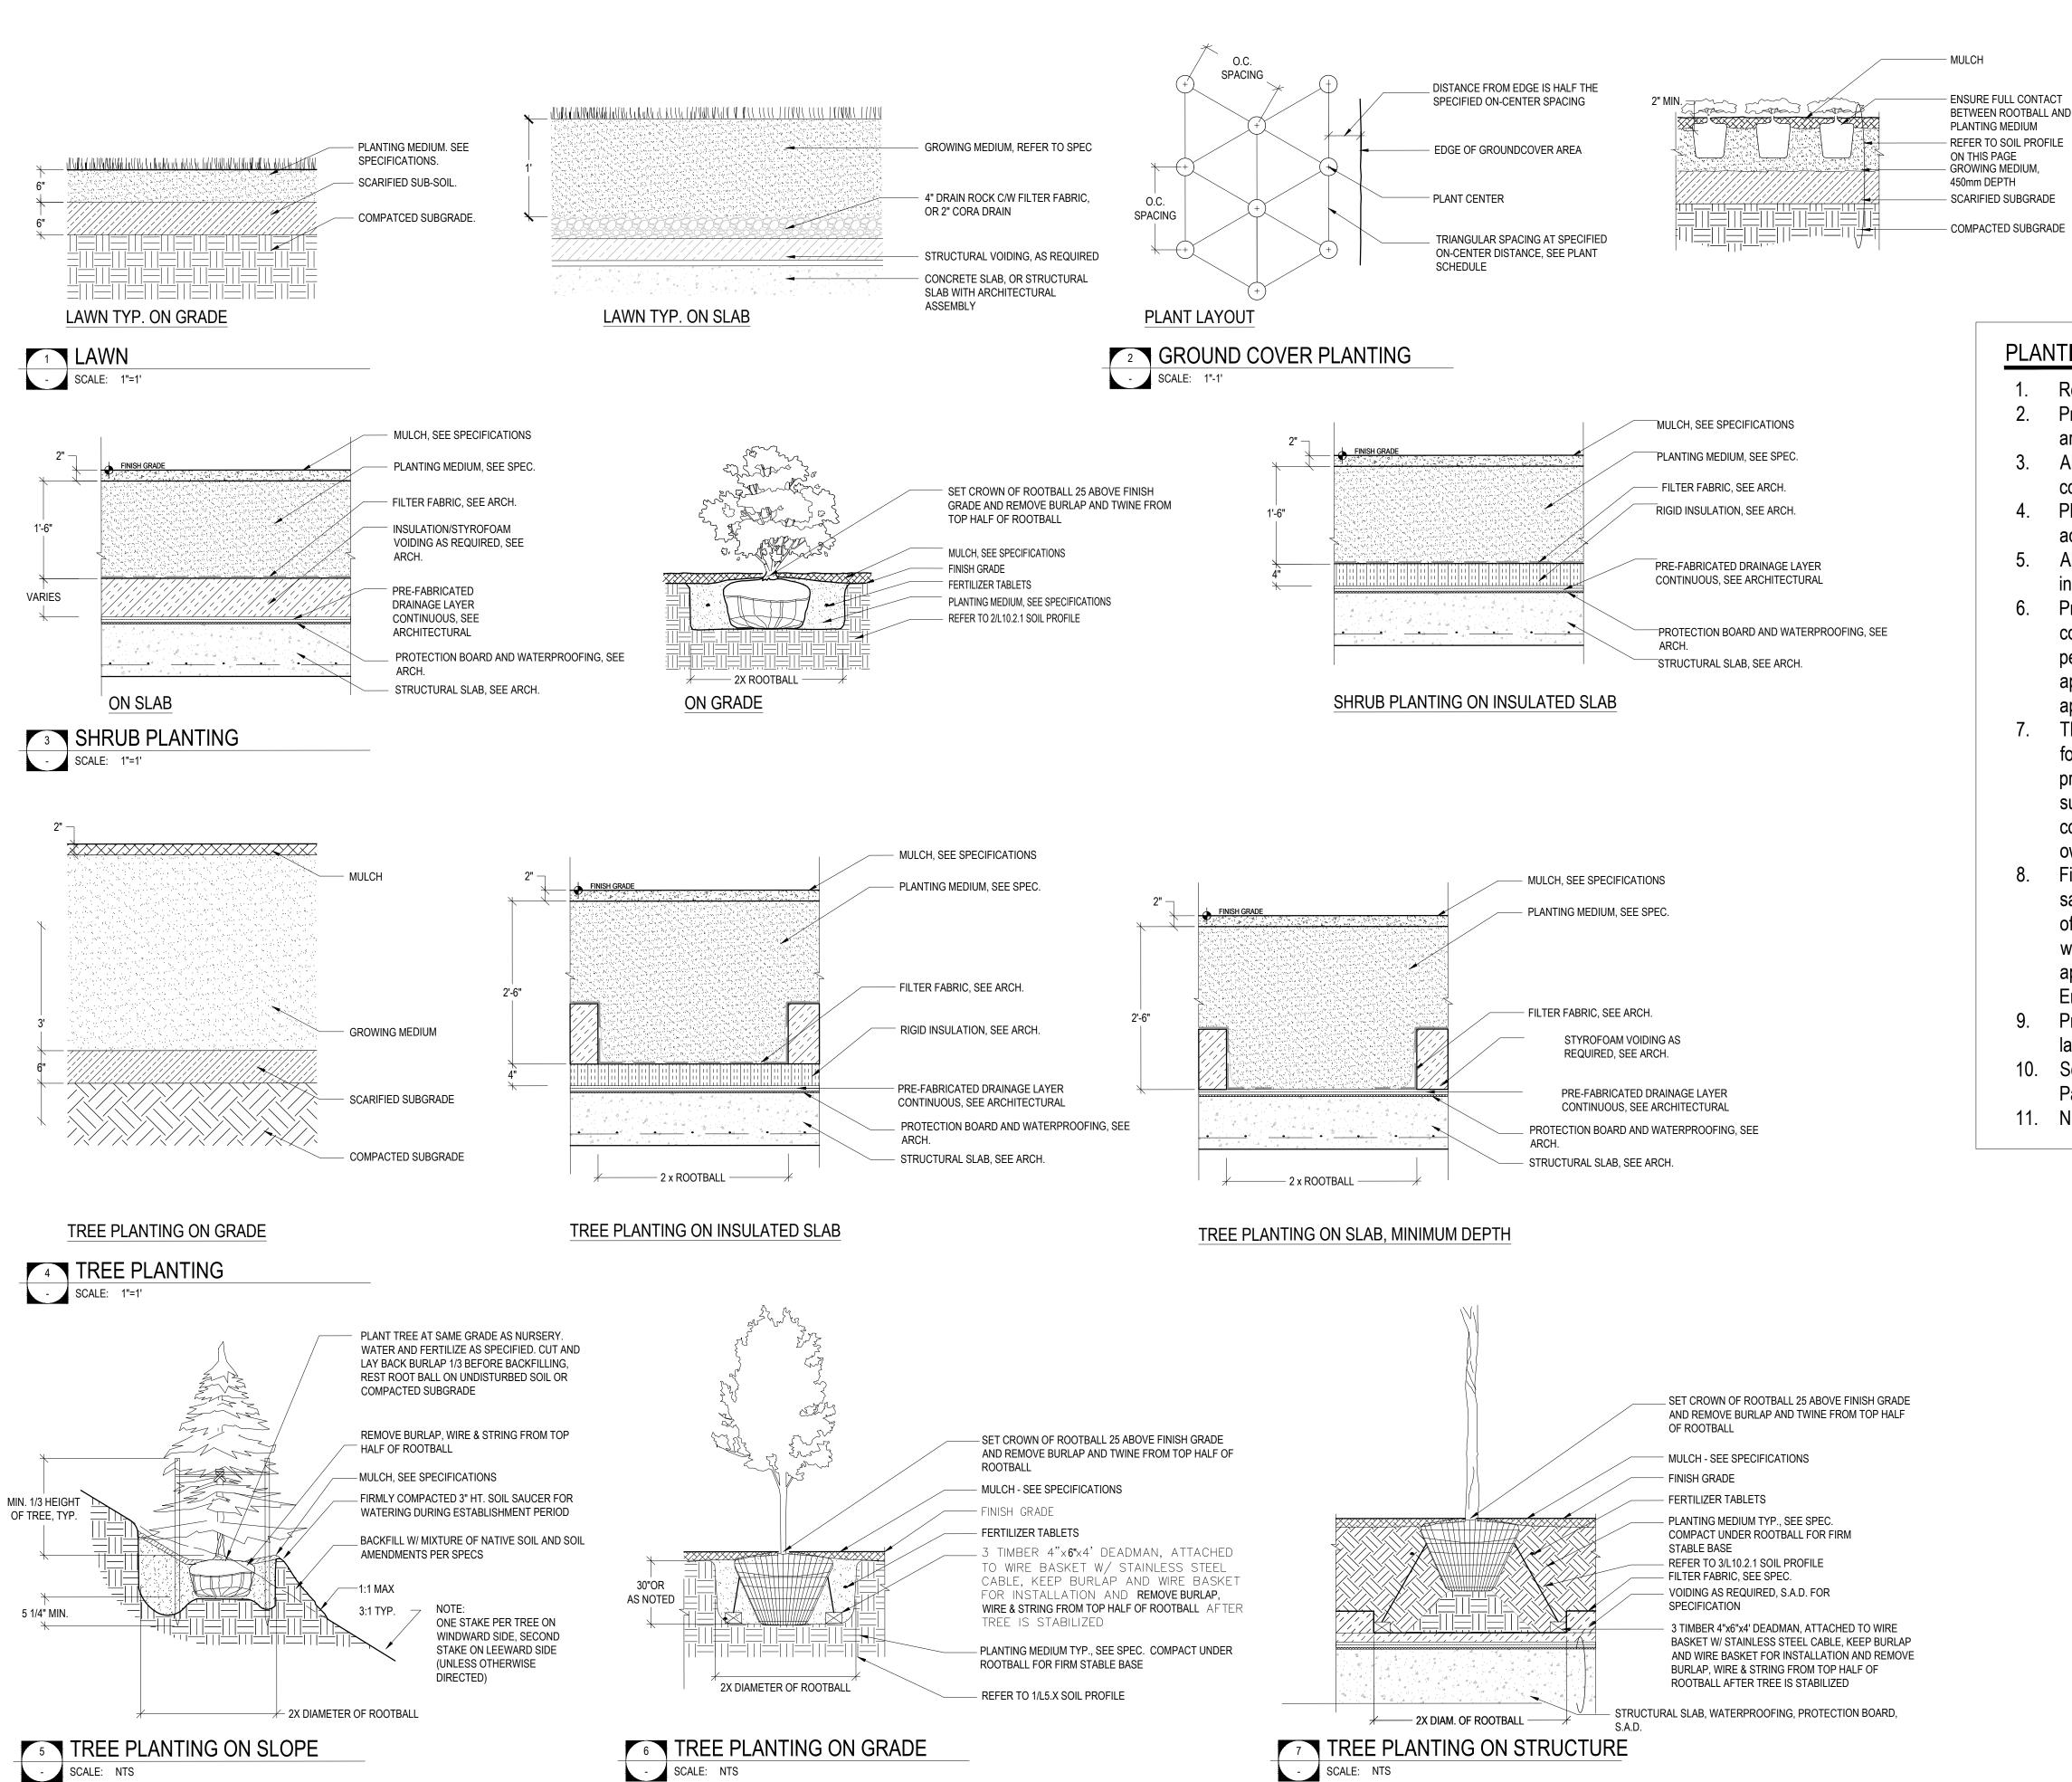

PLANTING NOTES

- Refer to L0.01 for General Notes.
- Provide adequate sub-surface drainage in all planted areas on slab
- 3. All plant material and landscape constsruction to confirm to the Canadian Landscape Standards.
- Plant material sizes specified are the minimum acceptable sizes to be supplied to this project.
- All plant material shall be well-established and uniform in shape and size.
- Prior to the start of construction, the contractor shall confirm the availability of the plant material specified as per specifications, allowing for any and all required approvals. plant substitutions not confirmed and approved by the consultant will be rejected.
- The contractor shall provide a growing medium analysis for review by the consultant - as per specifications prior to the start of construction. growing medium supplied to the site or installed on site prior to consultant approval shall be rejected at no cost to the
- Final spacing, quantity and tree species to the satisfaction of the City of Burnaby. New trees must be of good standard, minimum 8cm caliper, and installed with approved root barriers, tree guards and appropriate soil. All planting to conform to the Engineering and Parks Standards.
- Provide an automated irrigation system for all soft landscaping.
- 10. Search area for all plant material shall include all of Pacific Northwest or as specified.
- 11. Nursuries to be 'SOD' certified.

838 W Hastings St, Vancouver, BC, V6C 2X1

This drawing has been prepared solely for the intended use, thus any reproduction or distribution for any purpose other than authorized by IBI Group is forbidden. shall verify and be responsible for all dimensions and conditions on the job, and IBI Group shall be informed of any variations from the dimensions and conditions shown on the drawing. Shop drawings shall be submitted to IBI Group for general conformance before proceeding with fabrication.

IBI GROUP ARCHITECTS (CANADA) INC. is a member of the IBI Group of companies

ISSUES DATE DESCRIPTION Mar 27, 2020 Suitable Development

Rezoning / Suitable Plan May 15, 2020 of Development

CONSULTANT

SEAL

PRIME CONSULTANT ARCHITECTS (CANADA) INC 700-1285 West Pender Street,

PROJECT

BOSA Kathleen

5970,5986,5994 Kathleen Ave. Burnaby, BC V5H 2S6


Vancouver, BC V6E 4B1, Canada tel 604 683 8797 fax 604 683 0492

PROJECT NO: 121662 DRAWN BY: CHECKED BY: MP/ NM PROJECT MGR: APPROVED BY: **Approver**


SHEET TITLE **DETAILS** -

PLANTING


SHEET NUMBER L 10.01

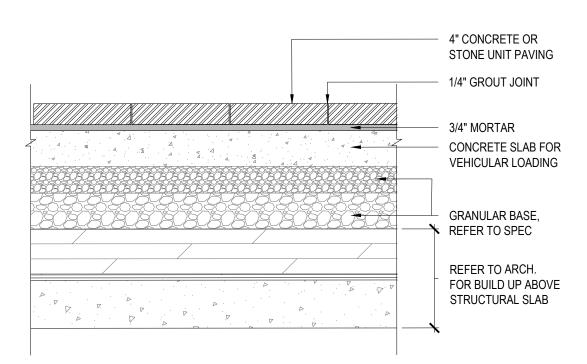


1 P1 CONCRETE UNIT PAVER (VEHICULAR)
- SCALE: 1"=1"

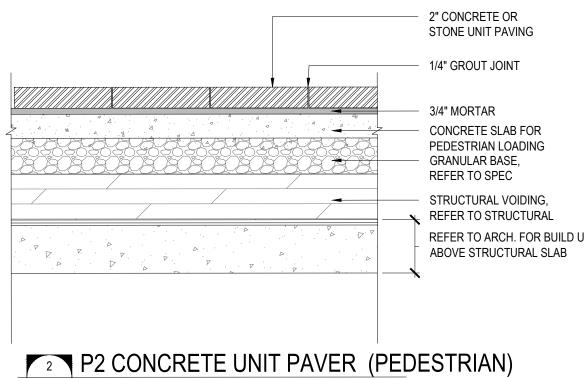

5 P5 DECOMPOSED GRANITE
- SCALE: 1"=1'

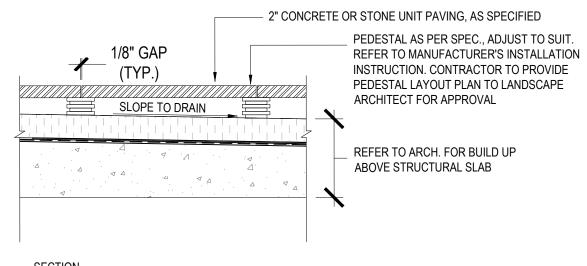

3 P3 PORCELAIN PAVER (ROOF AMENITY)
- SCALE: 1"=1"

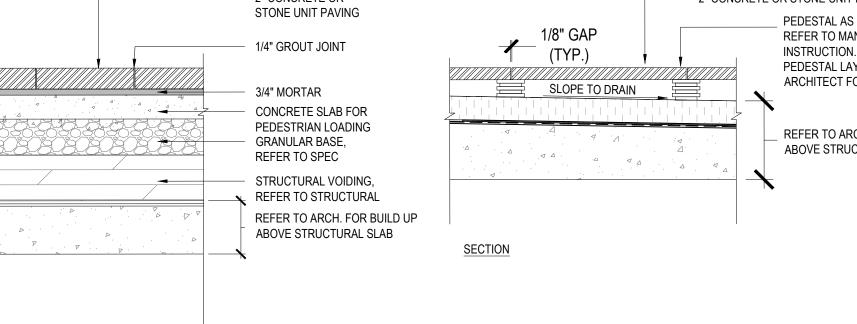

- 4" DECOMPOSED GRANITE WITH


- 6" DEPTH COMPACTED GRANULAR

COMPACTED SUB-GRADE, REFER TO


STABILIZER PER SPEC

- BIAXIAL GEOGRID

SPECIFICATION

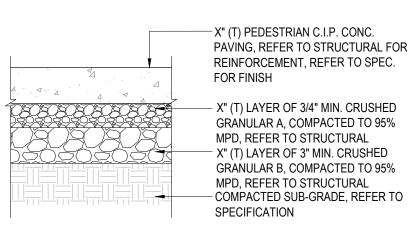


6 P6 CIP CONCRETE at CITY SIDEWALK
- SCALE: 1"=1"

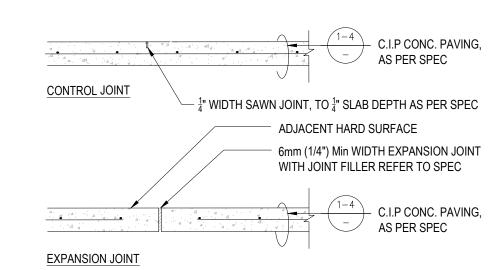

- CONSTRUCT ALL CONTROL JOINTS AT CONSISTENT WIDTH - CUT JOINTS BEFORE RANDOM CRACKING OCCURS - CONFIRM ALL CONSTRUCTION JOINTS & SAW CUTS WITH PFS PRIOR TO COMMENCING RELATED WORK. SPACE AT 10' MAX. REFER TO LAYOUT PLAN.



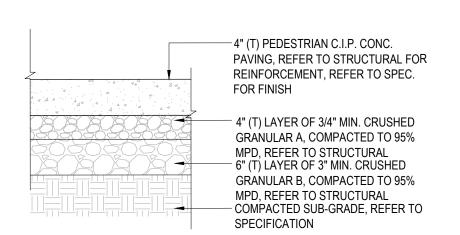

Place pavers on pedestals so they are fully supported according to mfg's recommendations.

/// LARGE CONCRETE OR STONE PAVER

PEDESTAL INSTALL AS PER

MANUFACTURER'S INSTRUCTIONS

Pavers will be cut to fit along vertical walls or containment edges.

Heights of pedestal supports vary w/ slope of pt slab. ensure


Finish grade of paver surface to be level.

5. Sloping of the pt slab varies, see arch. dwgs.

VEHICULAR C.I.P CONC. PAVING ON GRADE

NOTES

PLAN

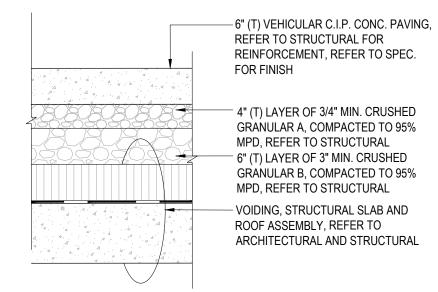

VEHICULAR C.I.P CONC. PAVING ON SLAB





838 W Hastings St, Vancouver, BC, V6C 2X1

COPYRIGHT
This drawing has been prepared solely for the intended use, thus any reproduction or distribution for any purpose other than authorized by IBI Group is forbidden. Written dimensions shall have precedence over scaled dimensions. Contractors shall verify and be responsible for all dimensions and conditions on the job, and IBI Group shall be informed of any variations from the dimensions and conditions shown on the drawing. Show drawings shall be submitted to IBI Group for general shown on the drawing. Shop drawings shall be submitted to IBI Group for general conformance before proceeding with fabrication.

Suitable Development

Application

IBI GROUP ARCHITECTS (CANADA) INC. is a member of the IBI Group of companies

ISSUES DATE DESCRIPTION Mar 27, 2020

Rezoning / Suitable Plan May 15, 2020 of Development

CONSULTANT

PLANNING • URBAN DESIGN • LANDSCAPE ARCHITECTURE www.pfsstudio.com

SEAL

PRIME CONSULTANT **IBI GROUP** ARCHITECTS (CANADA) INC. 700-1285 West Pender Street, Vancouver, BC V6E 4B1, Canada

ibigroup.com

PROJECT


BOSA Kathleen

5970,5986,5994 Kathleen Ave. Burnaby, BC V5H 2S6

tel 604 683 8797 fax 604 683 0492

PROJECT NO: 121662 DRAWN BY: CHECKED BY: MP/ NM PROJECT MGR: APPROVED BY: Approver


SHEET TITLE

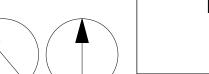


DETAILS - PAVING


SHEET NUMBER L 10.02




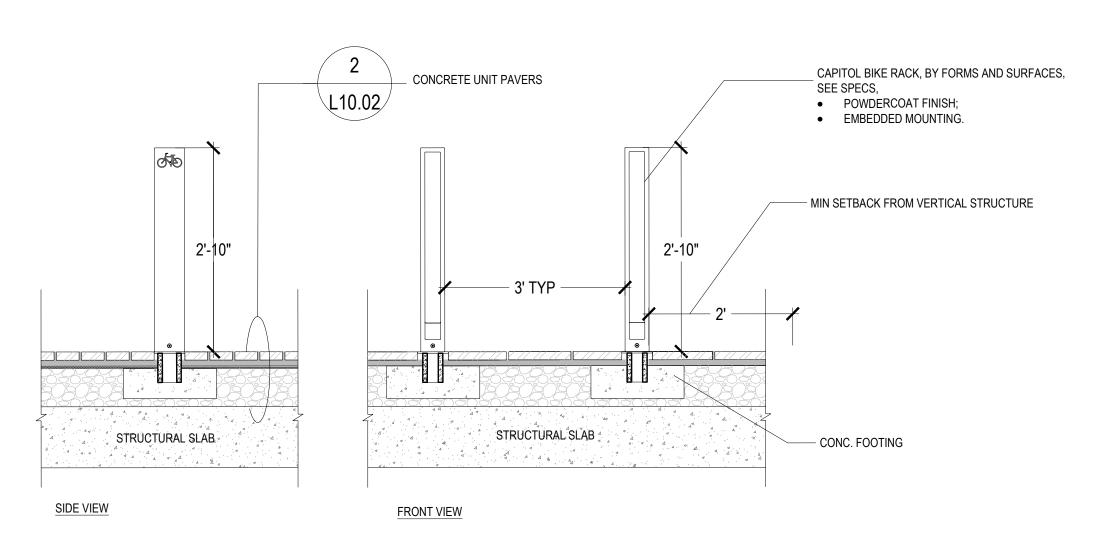


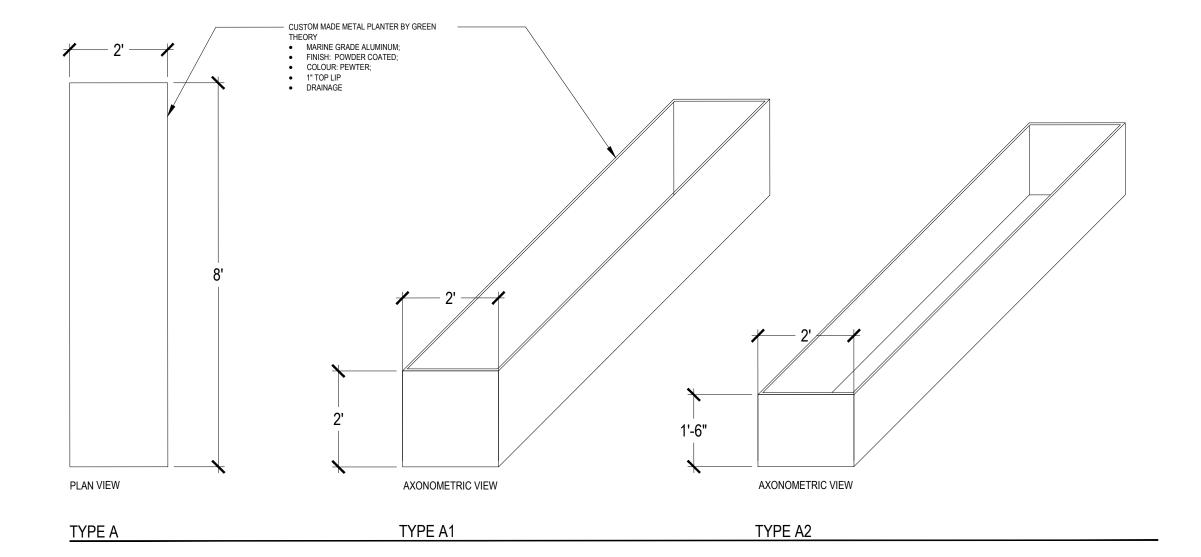





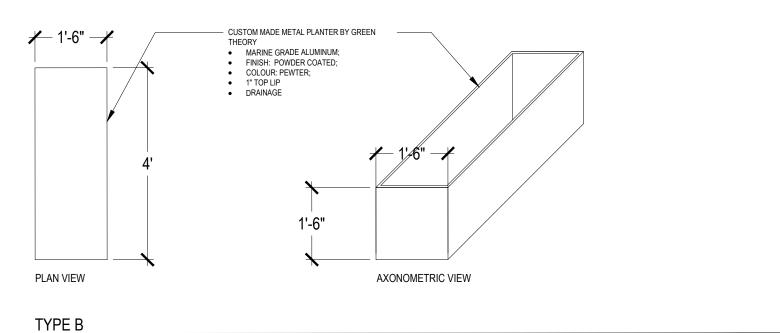


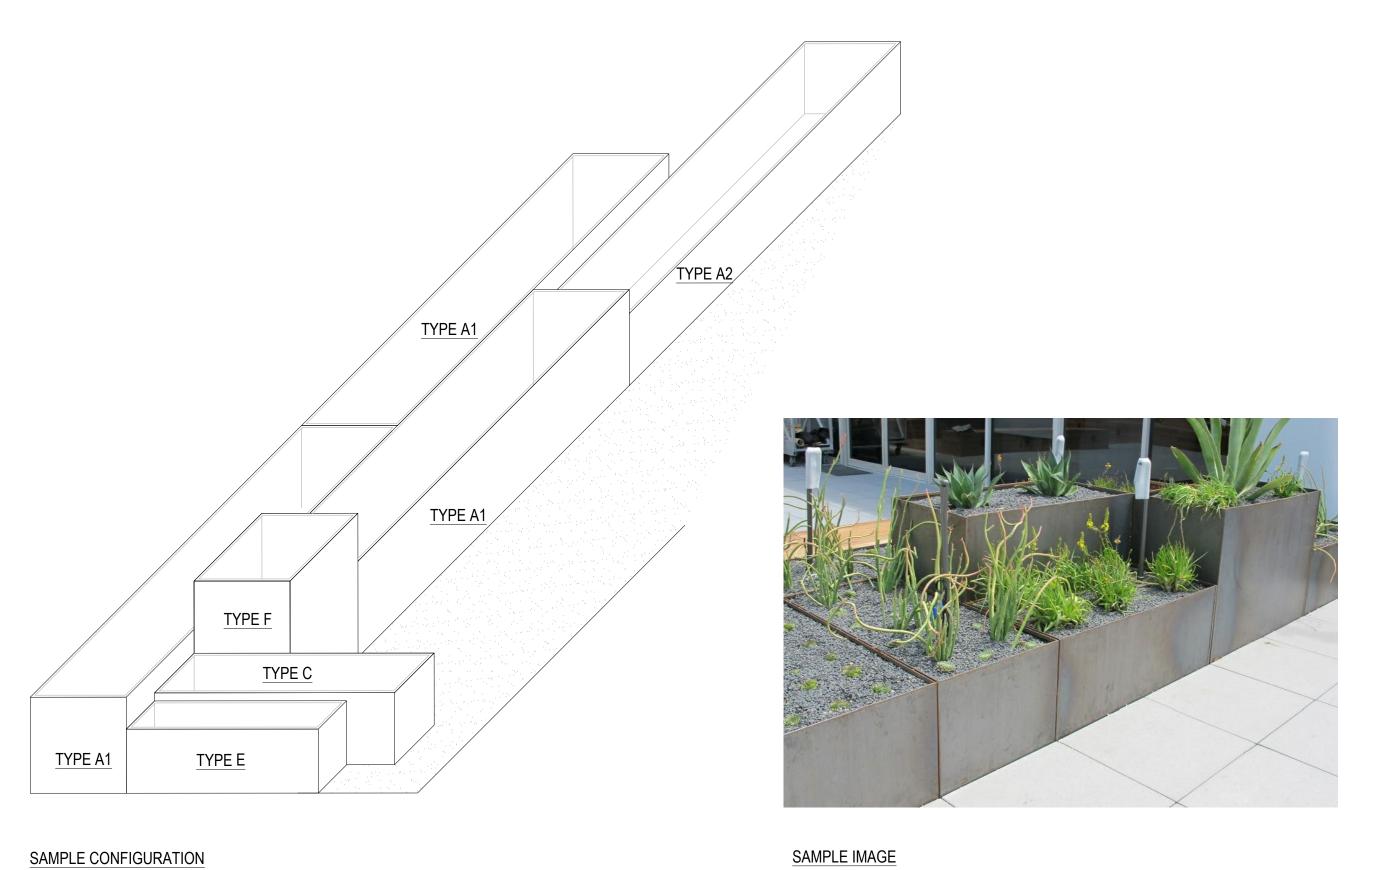

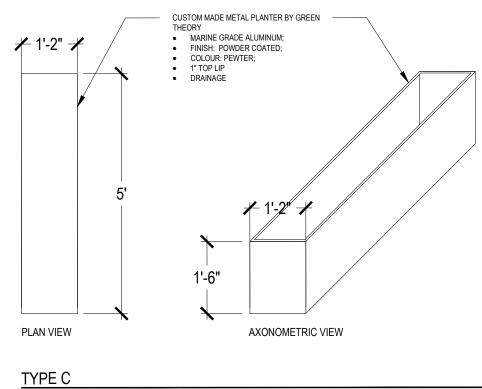


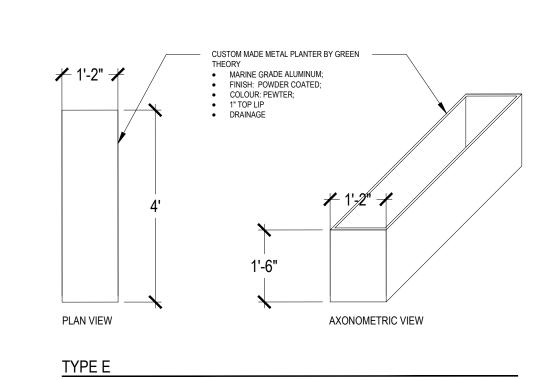

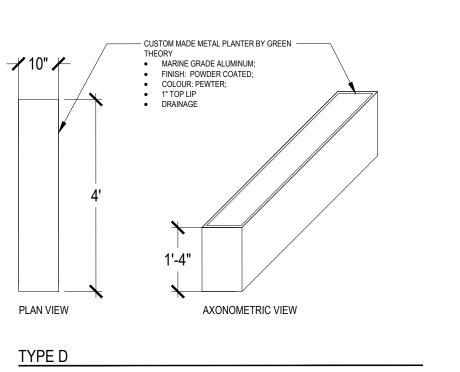

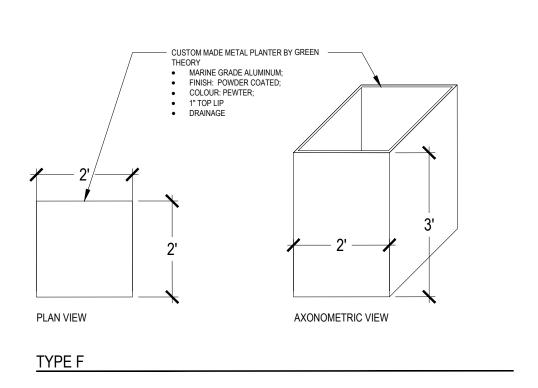



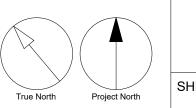



838 W Hastings St, Vancouver, BC, V6C 2X1

COPYRIGHT

This drawing has been prepared solely for the intended use, thus any reproduction or distribution for any purpose other than authorized by IBI Group is forbidden. Written dimensions shall have precedence over scaled dimensions. Contractors shall verify and be responsible for all dimensions and conditions on the job, and IBI Group shall be informed of any variations from the dimensions and conditions shown on the drawing. Shop drawings shall be submitted to IBI Group for general conformance before proceeding with fabrication.

IBI GROUP ARCHITECTS (CANADA) INC.
is a member of the IBI Group of companies

ISSUES

No.DESCRIPTIONDATE1Suitable DevelopmentMar 27, 2020

Application

2 Rezoning / Suitable Plan May 15, 2020 of Development

CONSULTANT

PLANNING • URBAN DESIGN • LANDSCAPE ARCHITECTURE

1777 West 3_{rd} Avenue
Voncouver BC V6J 1K7
604.736.5168
pts@pts.bc..co
www.pfsstudio.com

SE

PRIME CONSULTANT

IBI GROUP

ARCHITECTS (CANADA) INC.
700-1285 West Pender Street,
Vancouver, BC V6E 4B1, Canada
tel 604 683 8797 fax 604 683 0492
ibigroup.com

PROJECT

BOSA Kathleen

5970,5986,5994 Kathleen Ave.
Burnaby, BC
V5H 2S6

PROJECT MGR:	APPROVED BY:
DRAWN BY: MP/ NM	CHECKED BY:
PROJECT NO: 121662	

DETAILS - SITE

FURNISHING

L 10.03