

Amended Development Plan TROFEO (Formerly KHR)

6958 & 6984 Kingsway, 6961 & 6957 Beresford Avenue, 7243 Greenford Avenue Burnaby, BC

No.	Sheet Name	Scale
0.0 GENE	RAL	
A0.00	COVER PAGE	
A0.01	AERIAL CONTEXT PLAN	
A0.02	STREET VIEWS	
A0.03	DEVELOPMENT CONTEXT	
A0.04	POLICY CONTEXT	
A0.05 A0.06	RENTAL POLICY FRAMEWORK SURVEY PLAN	
A0.00 A0.07	SUBDIVISION PLAN	
A0.08	DESIGN RATIONALE	
A0.08.	STREETSCAPE ELEVATIONS	
A0.09	PERSPECTIVE	
A0.10	CONTEXT PLAN-FUTURE	
A0.11	CONTEXT PLAN-INTERIM	
A0.12	SHADOW STUDY	
A0.13 A0.14	PROJECT STATISTICS WALL SECTION DIAGRAM	
A0.14 A0.15	LOADING PLAN- RESIDENTIAL	
A0.15 A0.15a	LOADING PLAN- COMMERICAL / RENTAL	
A0.16	SOLID WASTE AND RECYCLING DESIGN REQUIRMENTS	
A0.17	SOLID WASTE AND RECYCLING- TRUCK ACCESS PLAN	
A0.18	VEHICLE ENTRY ACCESS PLAN	
A0.19.	ADAPTABLE UNITS-MARKETING	
A0.19a.	ADAPTABLE UNITS-RENTAL	
1.0 OVER	ALL PLANS	
A1.00.	SITE PLAN - FUTURE	
A1.00a	SITE PLAN - INTERIM	
A1.01.	OVERALL PLAN - LEVEL P3	
A1.02.	OVERALL PLAN - LEVEL P2	
A1.03.	OVERALL PLAN - LEVEL P1	
A1.04. A1.04a	OVERALL PLAN - LEVEL 01 LEVEL 01 - GREENFORD AVE	
A1.04a A1.05.	OVERALL PLAN - LEVEL 02	
A1.06.	OVERALL PLAN - LEVEL 03	
A1.07.	OVERALL PLAN - LEVEL 04	
A1.08.	OVERALL PLAN - LEVEL 05	
A1.09.	OVERALL PLAN - LEVEL 06	
A1.10.	OVERALL PLAN - LEVEL 07	
A1.11.	OVERALL PLAN - LEVEL MECH.	
A1.12.	OVERALL PLAN - LEVEL ROOF	
1.15 ENLA	ARGED PLANS	
A1.15.	ENLARGED FLOOR PLAN - LEVEL 3 TOWER	
A1.16.	ENLARGED FLOOR PLAN - LEVEL 4 TOWER	
A1.17.	ENLARGED FLOOR PLAN - LEVEL 5-41 TOWER	
A1.18. A1.19.	ENLARGED FLOOR PLAN - LEVEL 2-4 RENTAL ENLARGED FLOOR PLAN - LEVEL 5-6 RENTAL	
A1.19.	ENLANGED I LOOK FLAN - LEVEL 3-0 KENTAL	
2.0 BUILD	ING ELEVATIONS	
A2.01.	OVERALL EAST ELEVATION	
A2.02.	OVERALL WEST ELEVATION	
A2.03.	OVERALL NORTH&SOUTH ELEVATION	_
A2.04. A2.05.	ENLARGED EAST&WEST ELEVATION ENLARGED NORTH&SOUTH ELEVATION	
A2.05. A2.06.	MATERIAL COLORS	
	ING SECTIONS	
A3.01.	OVERALL SECTION FAST WEST	
A3.02.	OVERALL SECTION - EAST WEST	
5.0 DETAI	LS	
A5.01.	SECTION AND DETAIL	
	DOUMENTS DO ACCESSIBLE DARKING STALLS DIACRAM	
AD1.01 AD1.02	P3 ACCESSIBLE PARKING STALLS DIAGRAM P2 ACCESSIBLE PARKING STALLS DIAGRAM	
AD1.02 AD1.03	P1 ACCESSIBLE PARKING STALLS DIAGRAM P1 ACCESSIBLE PARKING STALLS DIAGRAM	
AD1.03 AD1.04	P3 BIKE STALL DIAGRAM	
AD1.05	P2 BIKE STALL DIAGRAM	
AD1.06	P1 BIKE STALL DIAGRAM	









COPYRIGHT COPYRIGHT


This drawing has been prepared solely for the intended use, thus any reproduction or distribution for any purpose other than authorized by Arcadis is forbidden. Written dimensions shall have precedence over scaled dimensions.

Contractors shall verify and be responsible for all dimensions and conditions on the job, and Arcadis shall be informed of any variations from the dimensions and conditions shown on the drawing. Shop drawings shall be submitted to Arcadis for general conformance before proceeding with fabrication. Arcadis Architects (Canada) Inc. formerly IBI Group Architects (Canada) Inc.

	1330	S	
	No.	DESCRIPTION	DATE
	1	ISSUED FOR PPA	2022-09-23
	2	60% BP DRAWINGS	2022-11-07
	3	90% BP DRAWINGS	2023-03-23
	4	BP	2023-08-11
	5	RE-ISSUED FOR PPA	2023-09-20
	6	RE-ISSUED FOR PPA	2024-07-19
County County			

CONSULTANTS



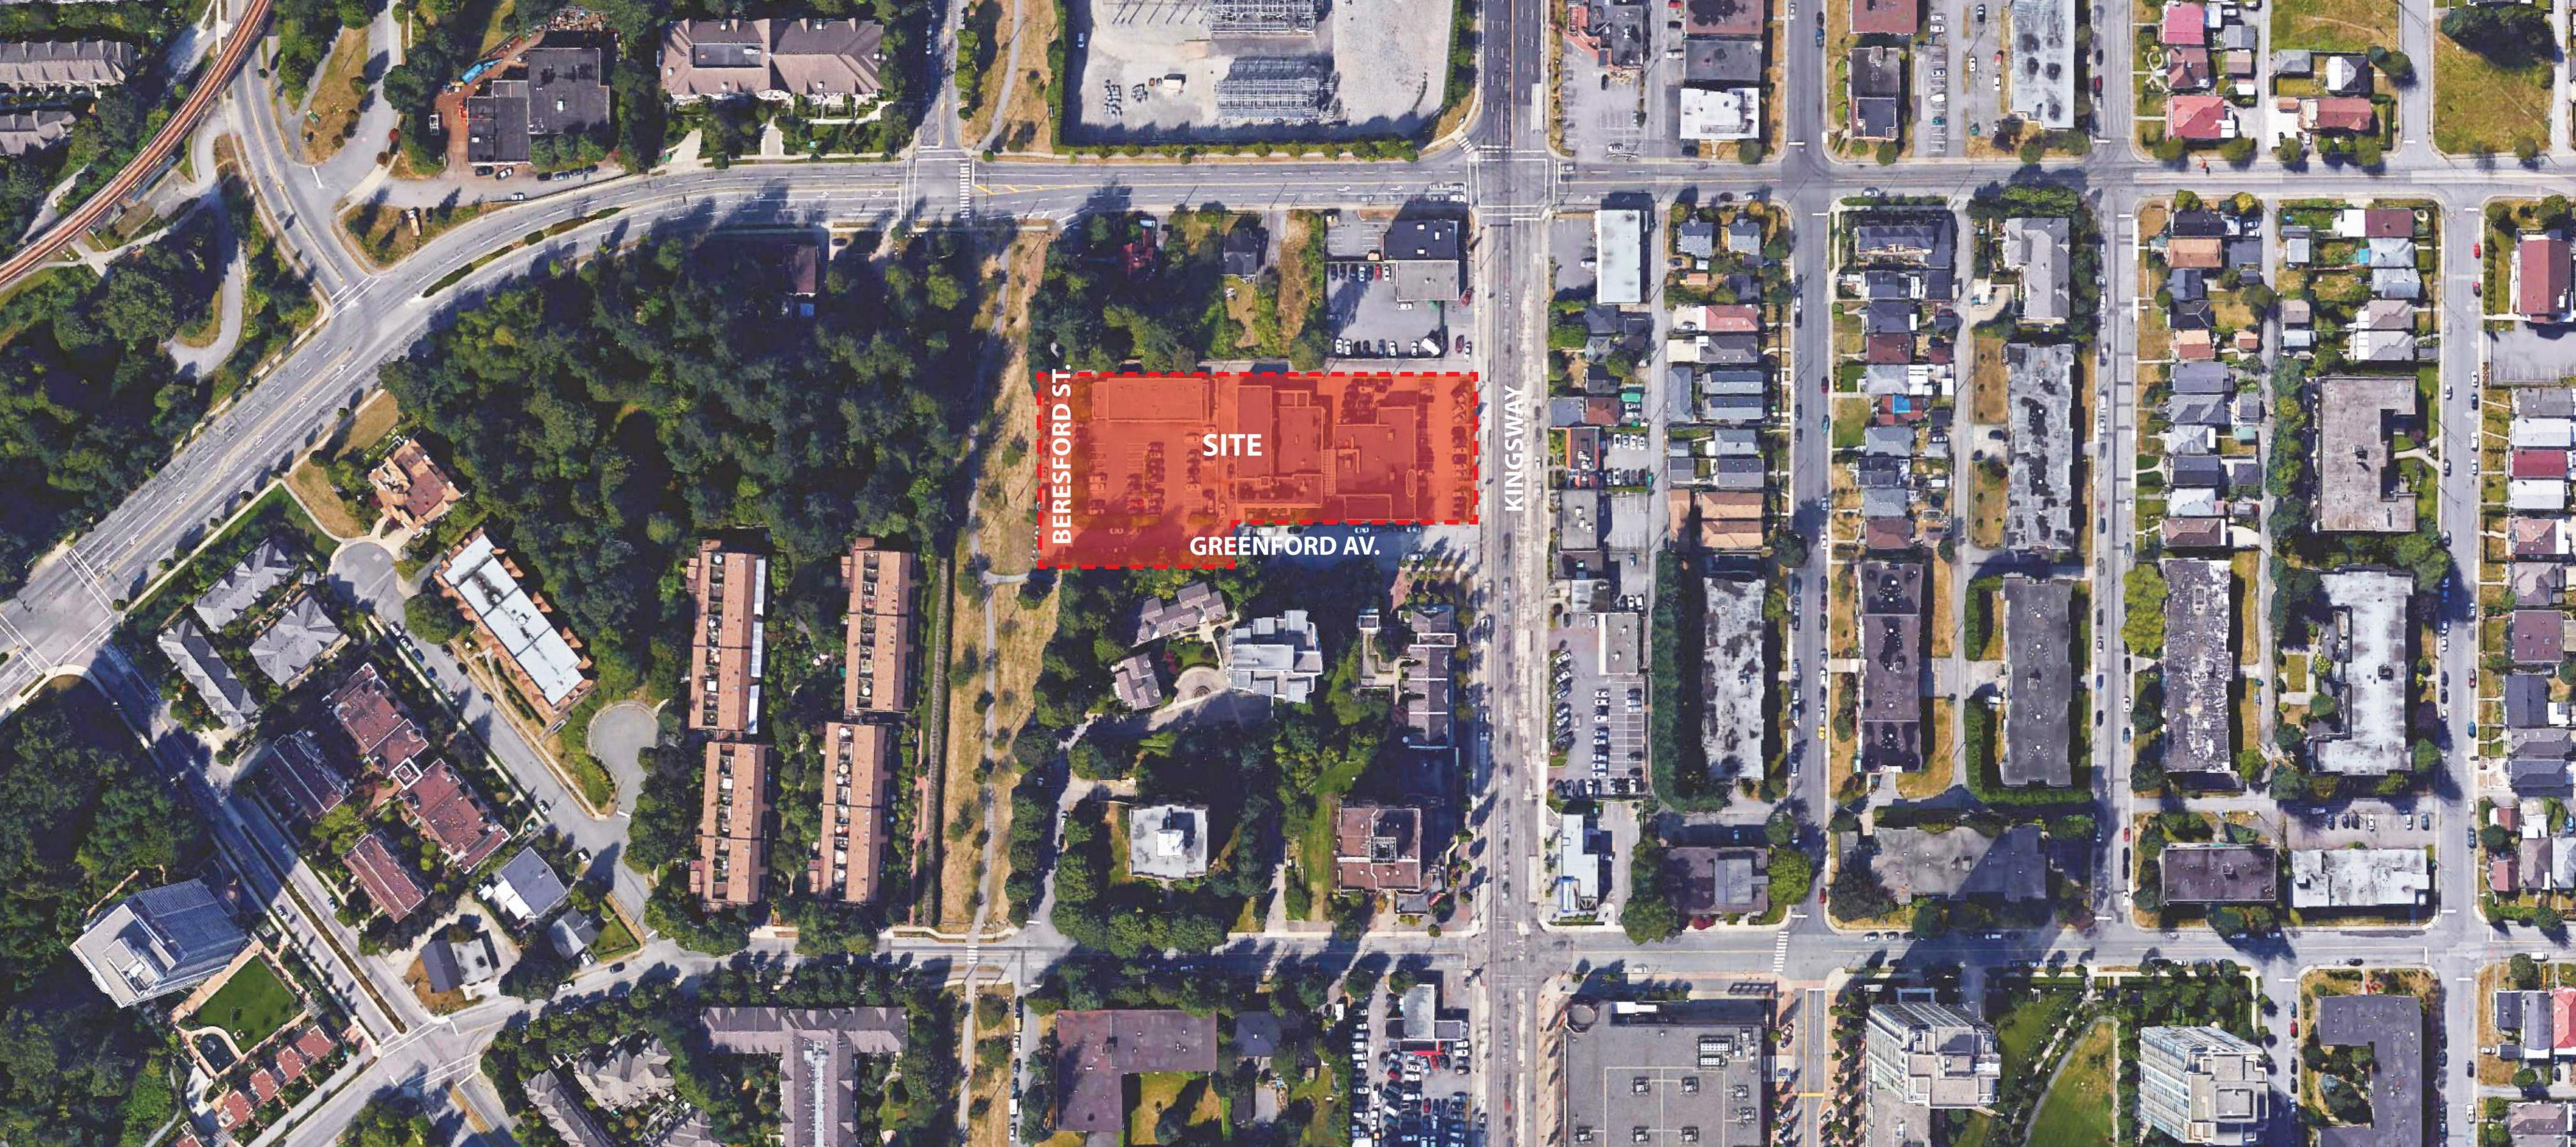

AERIAL CONTEXT PLAN

TROFEO (Formerly KHR)

6978 & 6988 Kingsway, 7211 & 7283 Greenford Avenue Burnaby, BC

CHECKED BY:

APPROVED BY:

PROJECT NO: 118120

PROJECT MGR:



COPYRIGHT This drawing has been prepared solely for the intended use, thus any reproduction or distribution for any purpose other than authorized by Arcadis is forbidden. Written dimensions shall have precedence over scaled dimensions. Contractors shall verify and be responsible for all dimensions and conditions on the job, and Arcadis shall be informed of any variations from the dimensions and conditions shown on the drawing. Shop drawings shall be submitted to Arcadis for general conformance before proceeding with fabrication. Arcadis Architects (Canada) Inc. formerly IBI Group Architects (Canada) Inc.


ioimon j i i i i i i i i i i i i i i i i i i				
ISSUES				
No.	DESCRIPTION	DATE		
1	ISSUED FOR PPA	2022-09-23		
2	60% BP DRAWINGS	2022-11-07		
3	90% BP DRAWINGS	2023-03-23		
4	BP	2023-08-11		
5	RE-ISSUED FOR PPA	2023-09-20		

5 RE-ISSUED FOR PPA 6 RE-ISSUED FOR PPA


CONSULTANTS



1. NORTHWEST - KINGSWAY

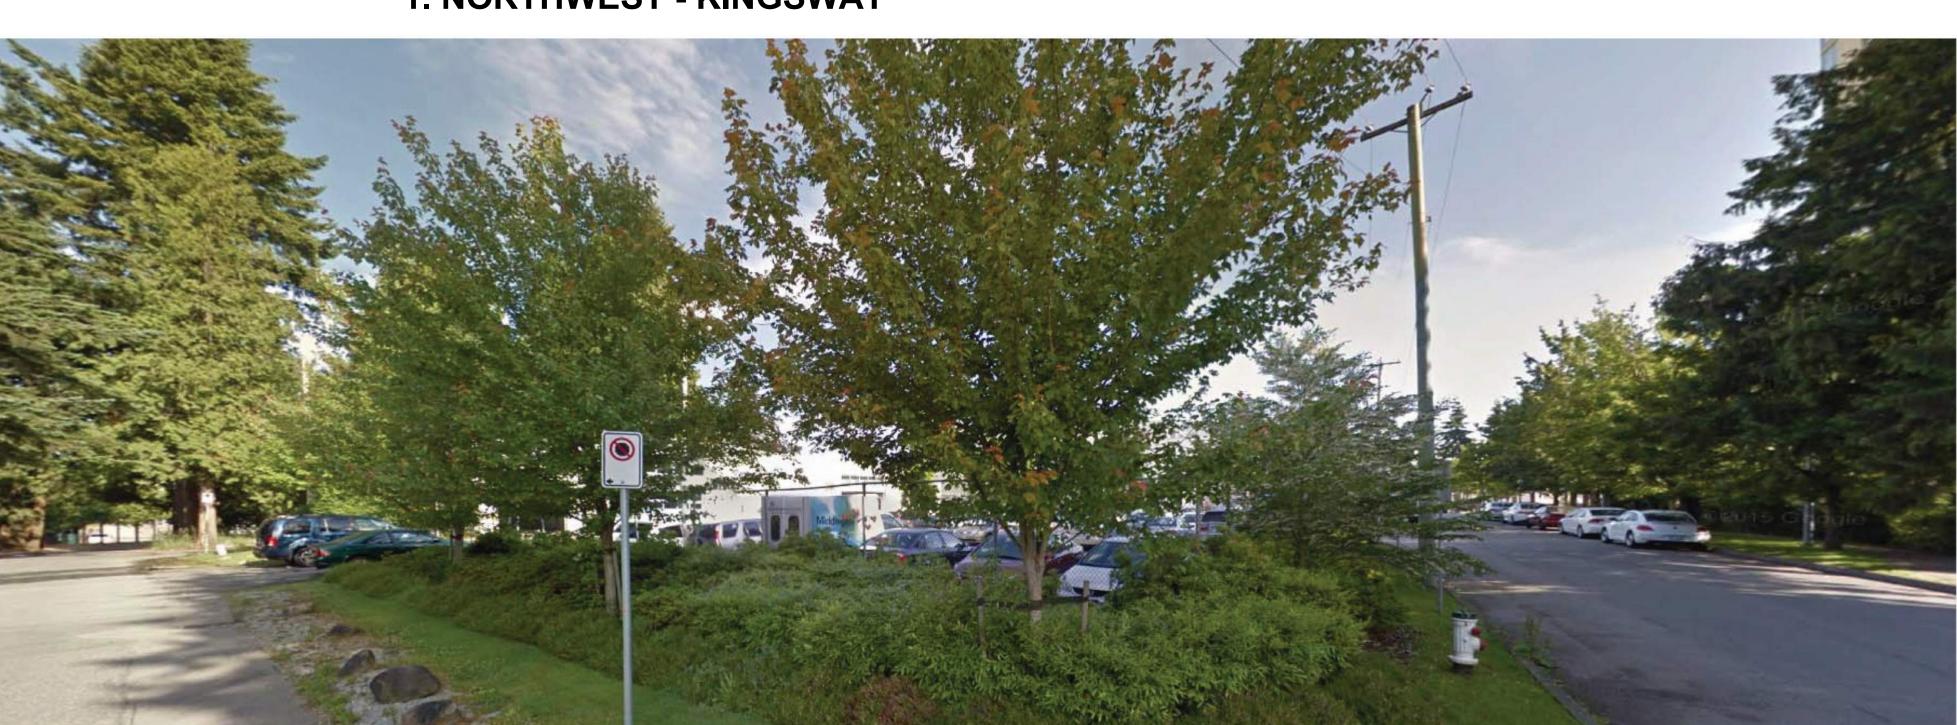

3. SOUTHEAST - BERESFORD STREET

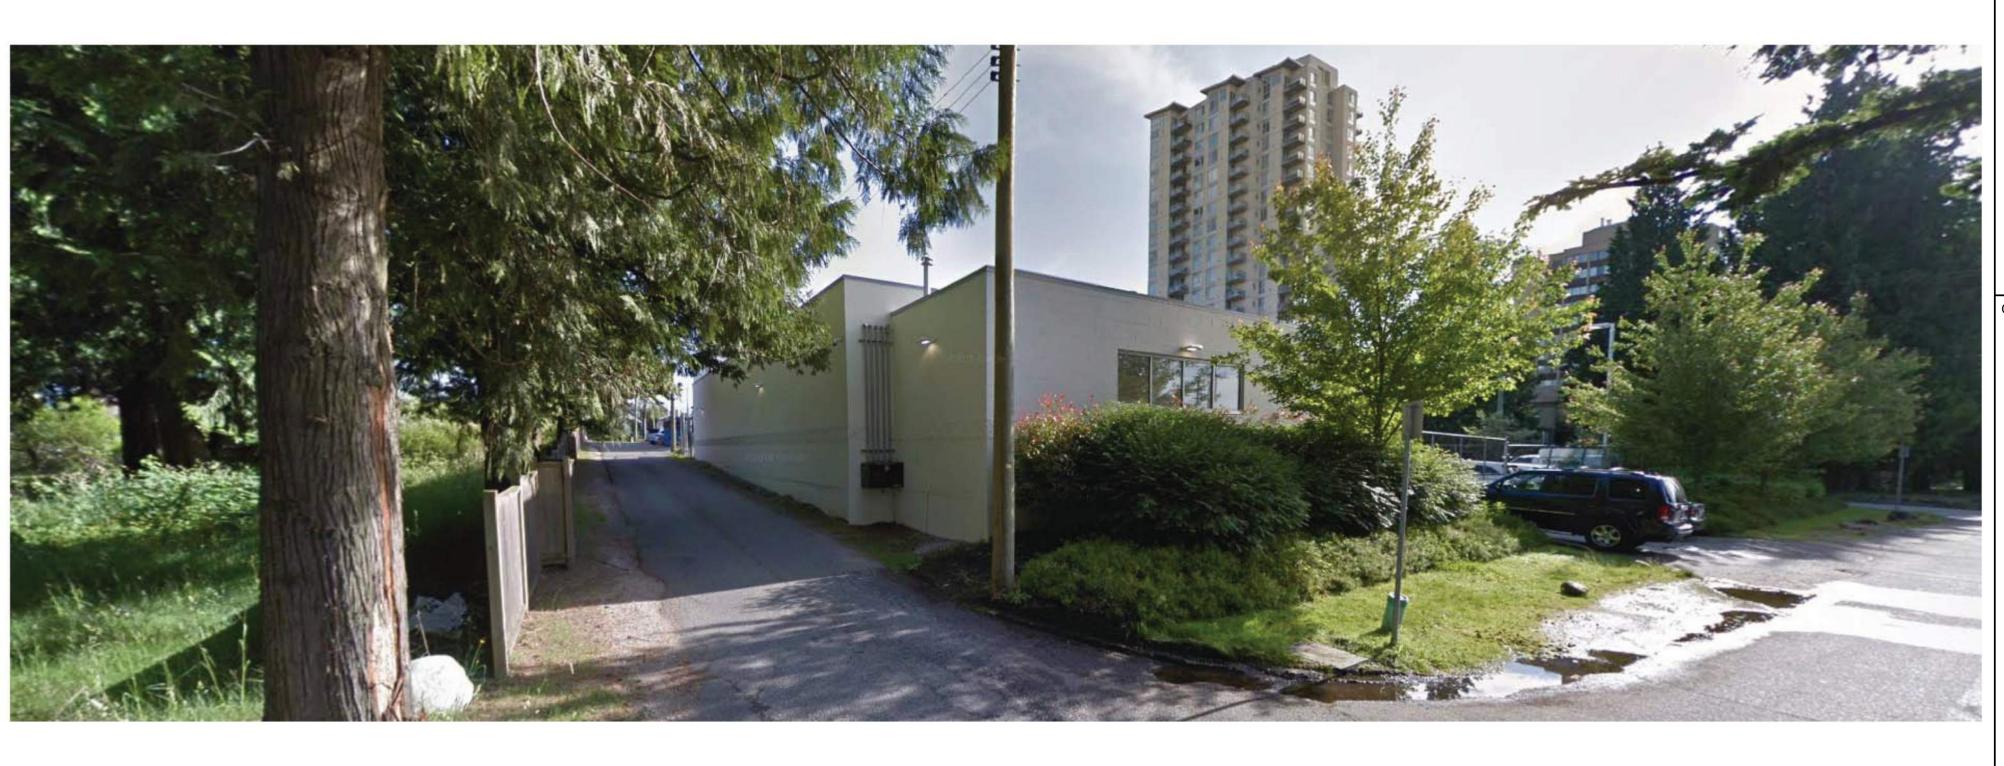

2.SOUTHWEST- BERESFORD STREET



4.NORTHEAST- KINGSWAY& GREENFORD AVENUE



KEY PLAN



DRAWN BY:

1285 West Pender Street - Suite 100 Vancouver BC V6E 4B1 Canada tel 604 683 8797 www.arcadis.com TROFEO (Formerly KHR)

6978 & 6988 Kingsway, 7211 & 7283 Greenford Avenue Burnaby, BC PROJECT NO: 118120

CHECKED BY: PROJECT MGR: APPROVED BY:

STREET VIEWS

A0.02