
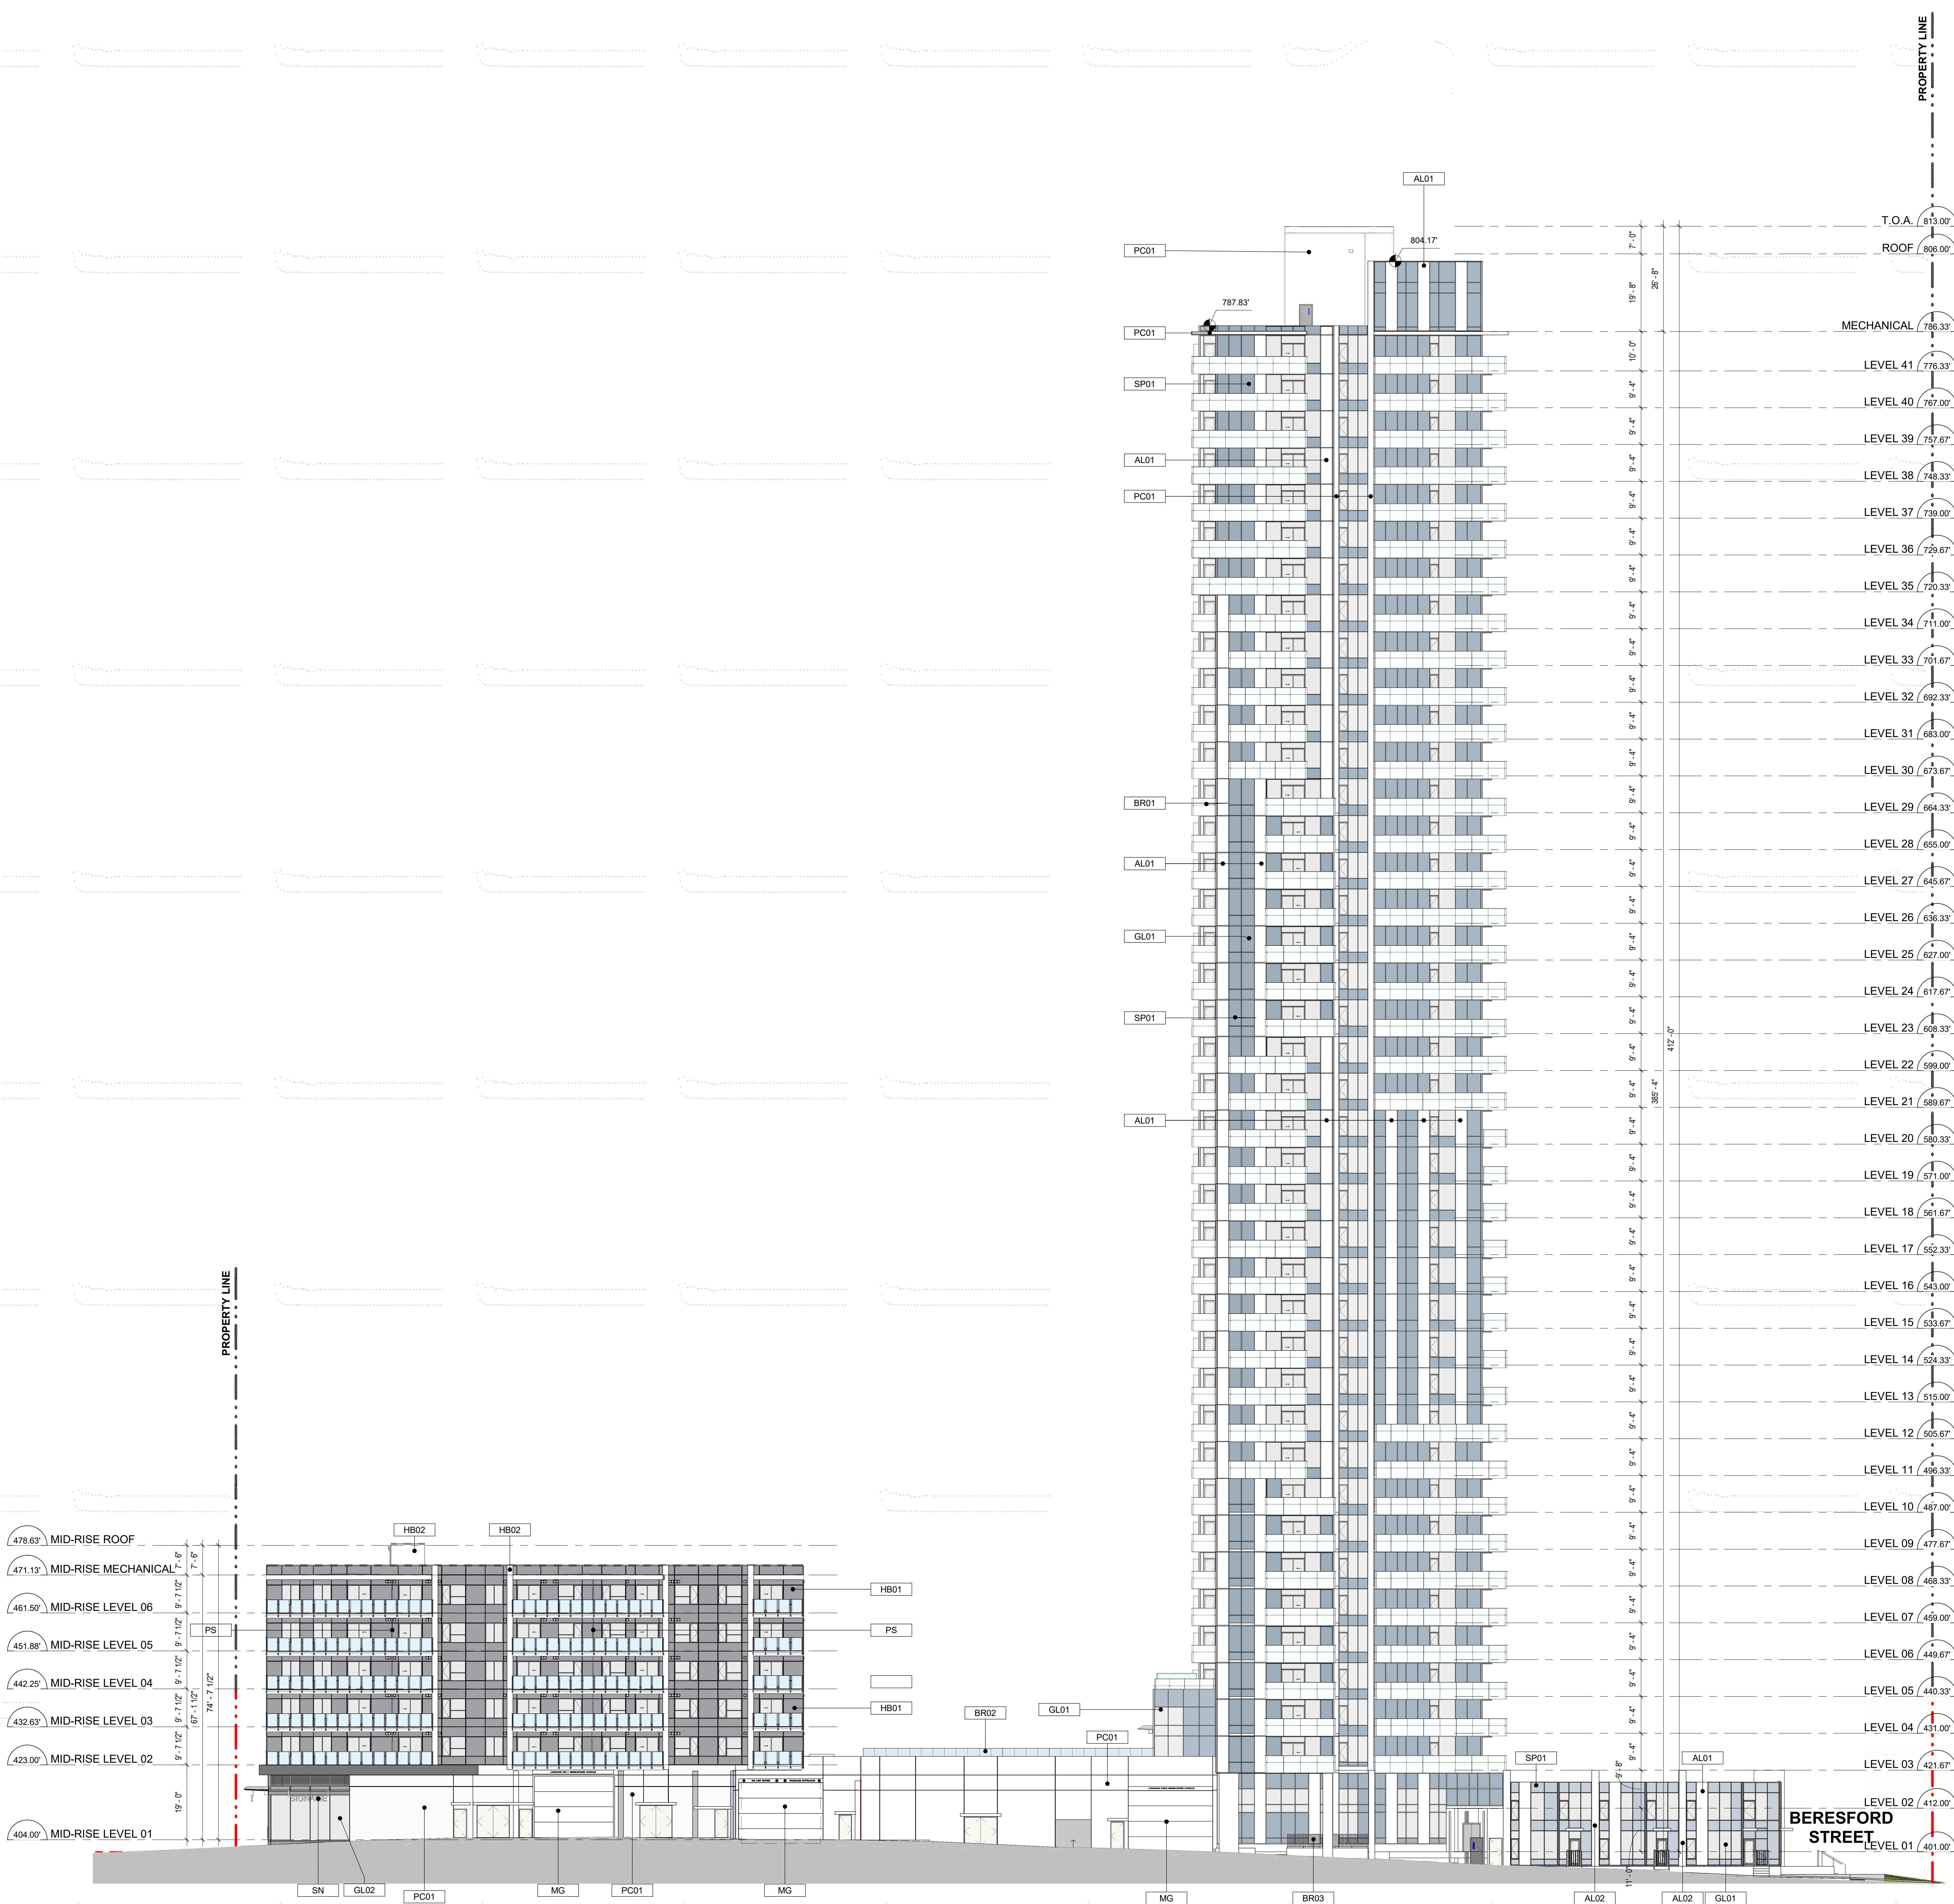


CLIENT		
<div>OpenForm PROPERTIES</div> <div>Suite 1000 - 850 West Hastings Street Vancouver, BC V6C 1E1</div>		
COPYRIGHT		
<p>This drawing has been prepared solely for the intended use, thus any reproduction or distribution for any purpose other than authorized by Arcadis is forbidden. Written dimensions shall have precedence over scaled dimensions. Contractors shall verify and be responsible for all dimensions and conditions on the job, and Arcadis shall be informed of any variations from the dimensions and conditions shown on the drawing. Shop drawings shall be submitted to Arcadis for general conformance before proceeding with fabrication.</p> <p>Arcadis Architects (Canada) Inc. formerly IBI Group Architects (Canada) Inc.</p>		
ISSUES		
No.	DESCRIPTION	DATE
1	ISSUED FOR PPA	2022-09-23
2	60% BP DRAWINGS	2022-11-07
3	90% BP DRAWINGS	2023-03-23
4	BP	2023-08-11
5	RE-ISSUED FOR PPA	2023-09-20
6	RE-ISSUED FOR PPA	2024-07-19
CONSULTANTS		
SEAL		
PRIME CONSULTANT		
<div>ARCADIS</div> <div>1285 West Pender Street - Suite 100 Vancouver BC V6E 4B1 Canada tel 604 683 8797 www.arcadis.com</div>		
PROJECT		
TROFEO (Formerly KHR) 6978 & 6988 Kingsway, 7211 & 7283 Greenford Avenue Burnaby, BC		
PROJECT NO: 118120		
DRAWN BY: MS	CHECKED BY: LY	
PROJECT MGR: CP	APPROVED BY: CP	
SHEET TITLE		
OVERALL EAST ELEVATION		
SHEET NUMBER		ISSUE
A2.01.		6

Exterior Material Legend	
Key Value	Keynote Text
AL01	WHITE PANEL INTEGRATED INTO WINDOW WALL SYSTEM - WHITE
AL02	METAL PANEL - WHITE
BR01	GRAY ALUMINUM GUARDRAIL WITH CLEAR AND FRITTED GLASS - TOP MOUNT
BR02	GRAY ALUMINUM GUARDRAIL WITH CLEAR GLASS - TOP MOUNT
BR03	ALUMINUM PICKET GUARDRAIL
BR04	GRAY ALUMINUM GUARDRAIL WITH CLEAR GLASS - TOP MOUNT
CP01	ALUMINUM CANOPY - GRAY
GL01	LOW E GLAZING - GRAY
GL02	LOW E GLAZING - CLEAR GLASS
HB01	COMPOSITE PANEL - GRAY
HB02	COMPOSITE PANEL - WHITE
LV01	ALUMINUM LOUVER - GRAY
MG	METAL GATE
ML	MULLIONS - GRAY
PC01	PAINTED CONCRETE - WHITE
PS	PRIVACY SCREEN
SN	SIGNAGE TBD
SP01	SPANDREL GLASS - GRAY



CLIENT

OpenForm

PROPERTIES

Suite 1000 - 850 West Hastings Street
Vancouver, BC V6C 1E1

COPYRIGHT

This drawing has been prepared solely for the intended use, thus any reproduction or distribution for any purpose other than authorized by Arcadis is forbidden. Written dimensions shall have precedence over scaled dimensions. Contractors shall verify and be responsible for all dimensions and conditions on the job, and Arcadis shall be informed of any variations from the dimensions and conditions shown on the drawing. Shop drawings shall be submitted to Arcadis for general conformance before proceeding with fabrication.

Arcadis Architects (Canada) Inc.
formerly G3 Group Architects (Canada) Inc.

ISSUES		
No.	DESCRIPTION	DATE
1	ISSUED FOR PPA	2022-09-23
2	90% BP DRAWINGS	2022-11-07
3	90% BP DRAWINGS	2023-03-23
4	BP	2023-08-11
5	RE-ISSUED FOR PPA	2023-09-20
6	RE-ISSUED FOR PPA	2024-07-19

CONSULTANTS

SEAL

PRIME CONSULTANT

ARCADIS

1285 West Pender Street - Suite 100
Vancouver BC V6E 4B1 Canada
tel 604 683 5757
www.arcadis.com

PROJECT

TROFEO (Formerly KHR)
6978 & 6988 Kingsway,
7211 & 7283 Greenford Avenue
Burnaby, BC

PROJECT NO: 118120	CHECKED BY: LY
DRAWN BY: MS	APPROVED BY: CP
PROJECT MGR: CP	


SHEET TITLE

OVERALL WEST ELEVATION

SHEET NUMBER	ISSUE
A2.02.	6


1 PPA OVERALL NORTH ELEVATION
SCALE: 1/16" = 1'-0"

GREENFORD AV.

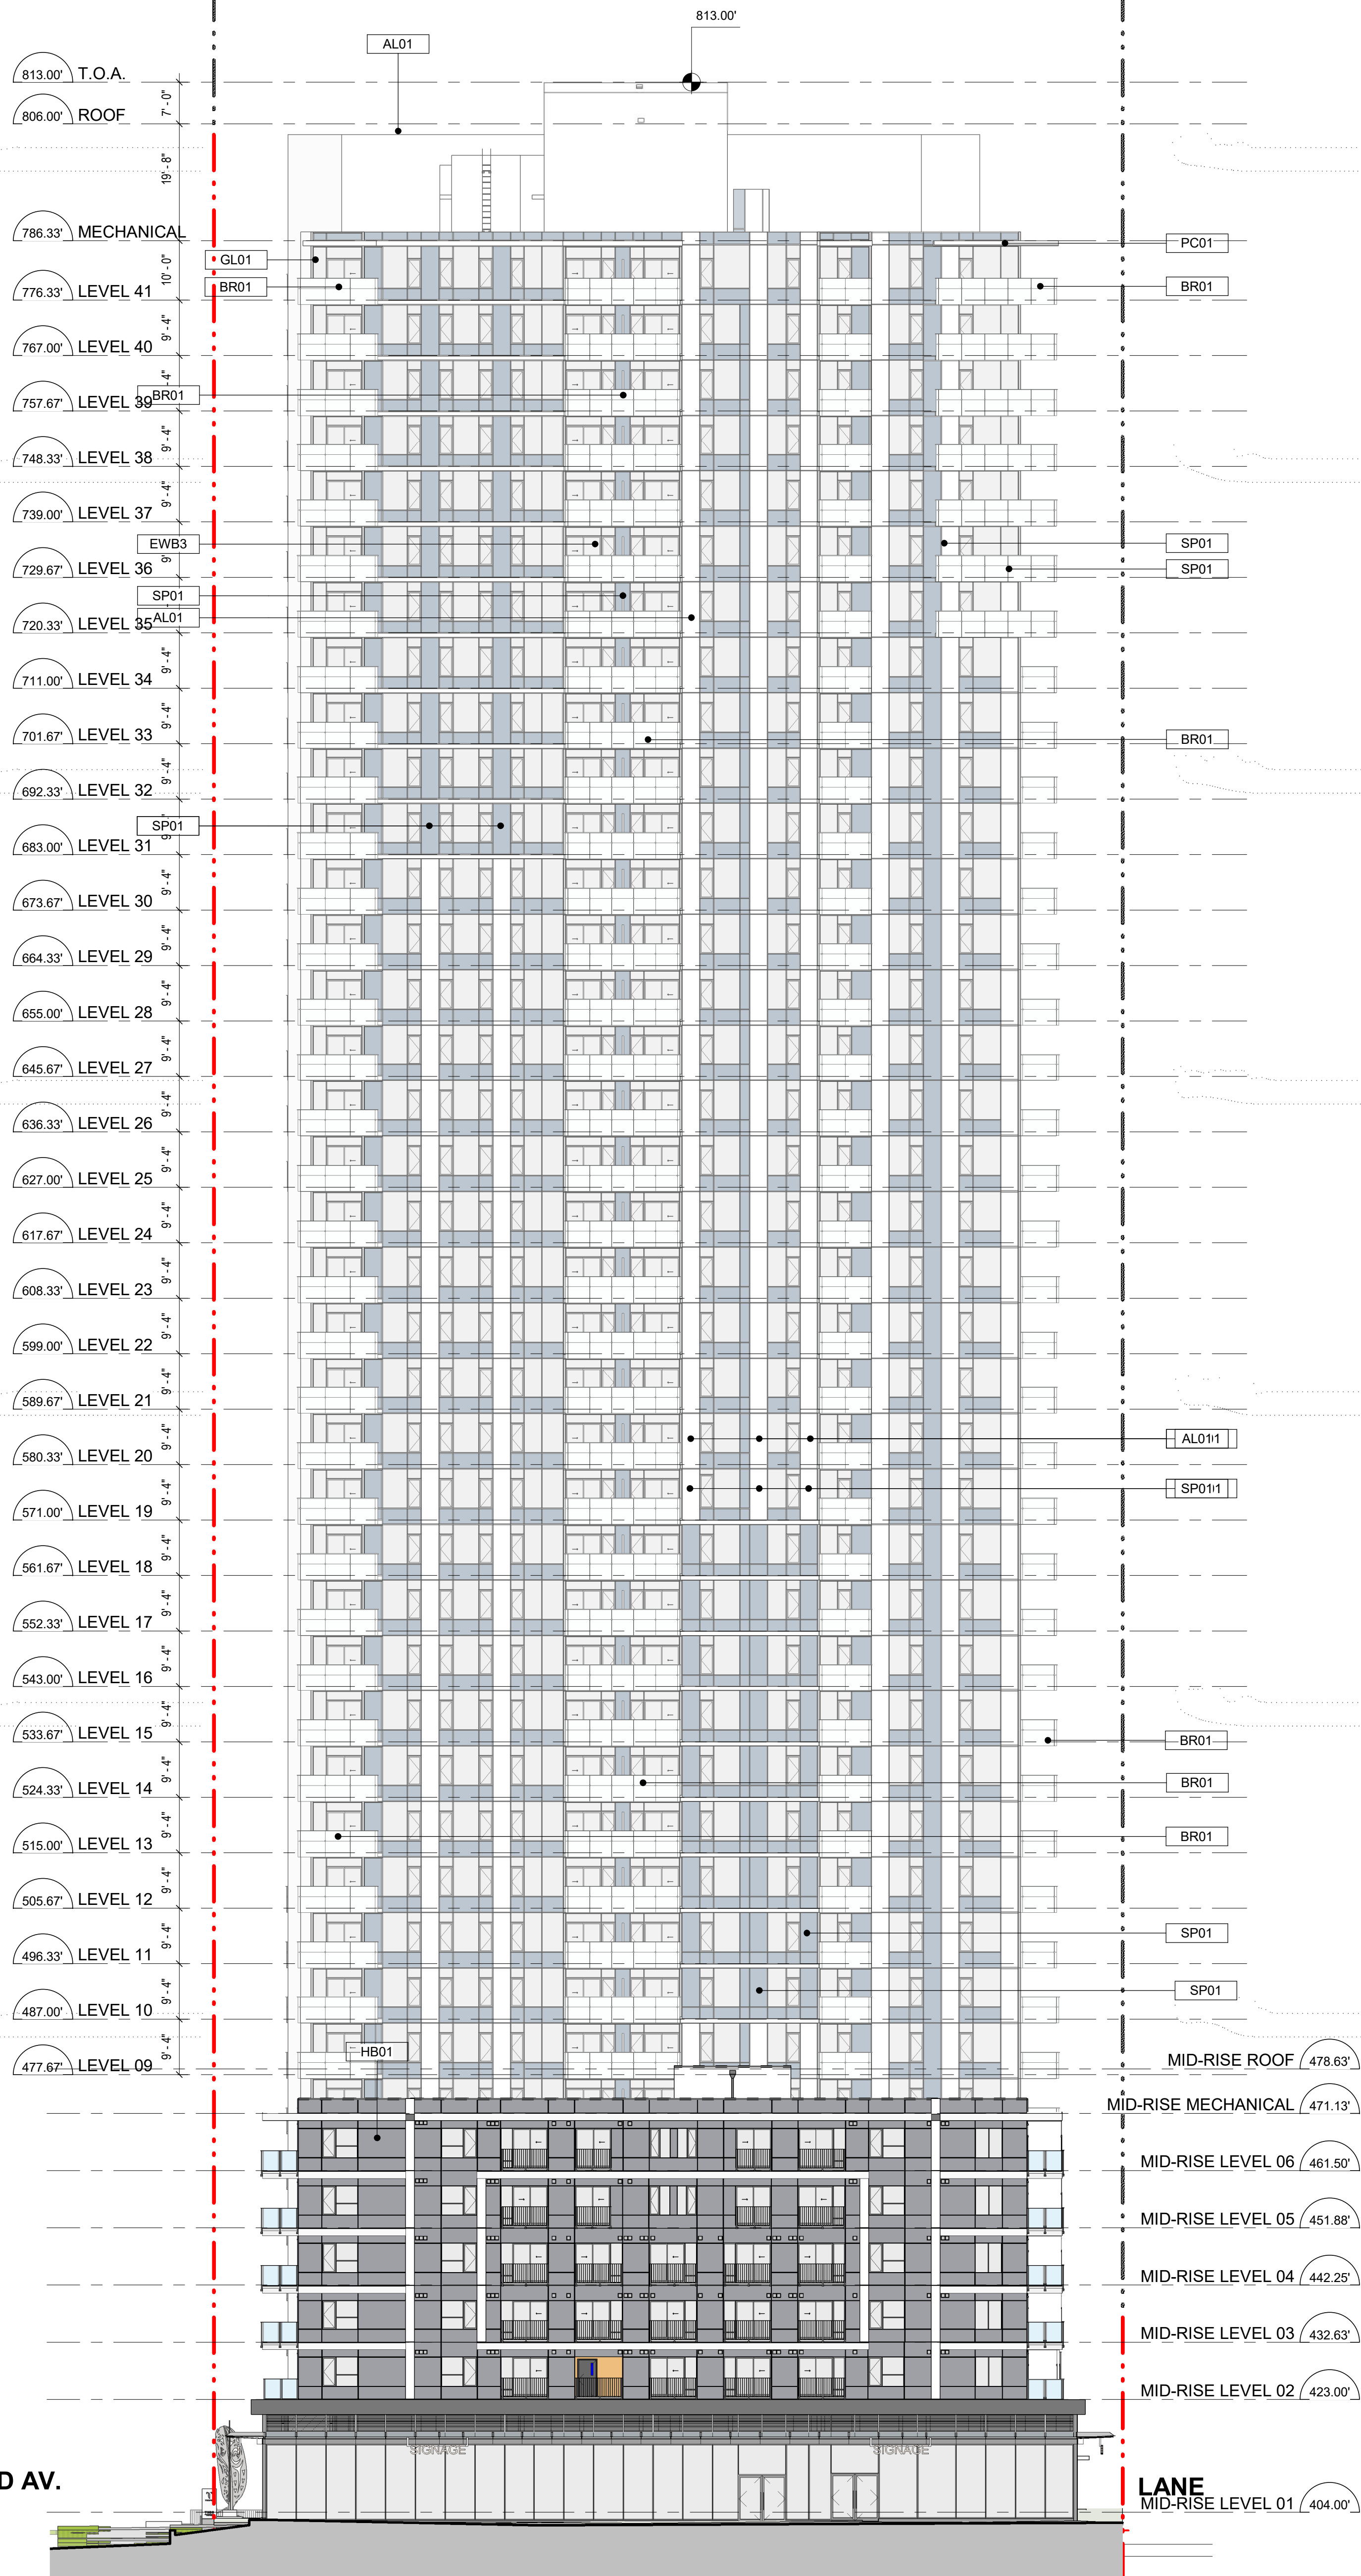

2 PPA OVERALL SOUTH ELEVATION
SCALE: 1/16" = 1'-0"

416.67' TH ROOF
407.00' TH LEVEL 02
397.33' TH LEVEL 01

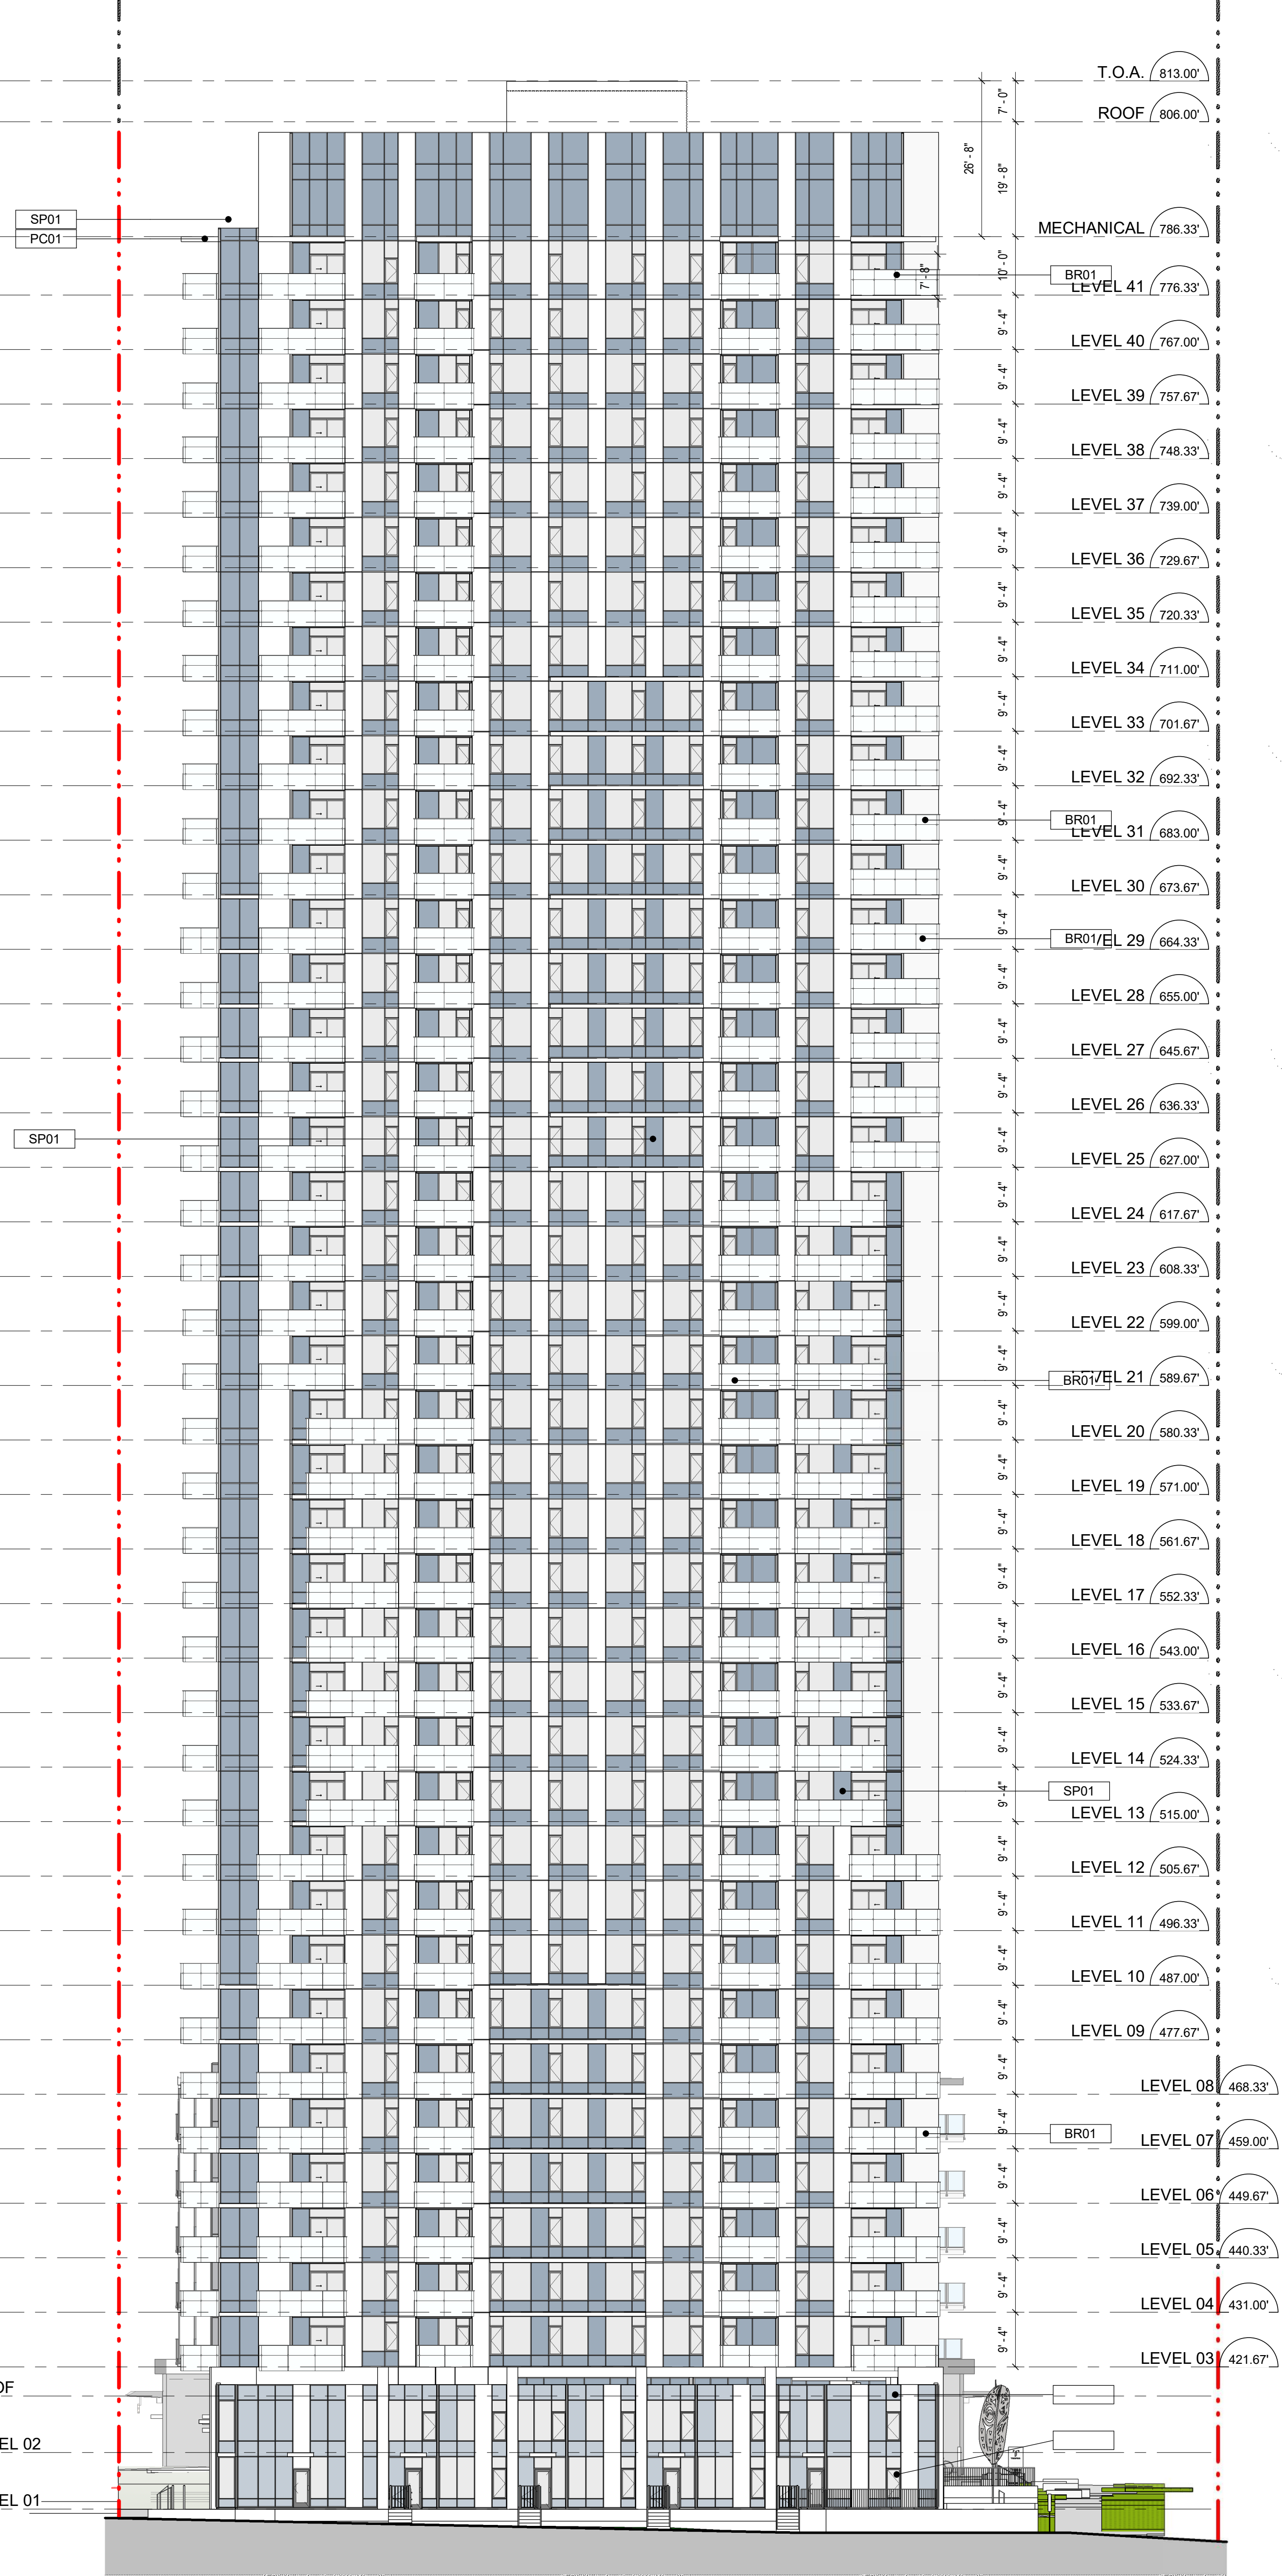

Exterior Material Legend	
Key Value	Keystone Text
AL01	WHITE PANEL INTEGRATED INTO WINDOW WALL SYSTEM - WHITE
AL02	METAL PANEL - WHITE
BR01	GRAY ALUMINUM GUARDRAIL WITH CLEAR AND FRITTED GLASS - TOP MOUNT
BR02	GRAY ALUMINUM GUARDRAIL WITH CLEAR GLASS - TOP MOUNT
BR03	ALUMINUM PICKET GUARDRAIL
BR04	GRAY ALUMINUM GUARDRAIL WITH CLEAR GLASS - TOP MOUNT
CP01	ALUMINUM CANOPY - GRAY
GL01	LOW E GLAZING - GRAY
GL02	LOW E GLAZING - CLEAR GLASS
HB01	COMPOSITE PANEL - GRAY
HB02	COMPOSITE PANEL - WHITE
LV01	ALUMINUM LOUVER - GRAY
MG	METAL GATE
ML	MULLIONS - GRAY
PC01	PAINTED CONCRETE - WHITE
PS	PRIVACY SCREEN
SN	SIGNAGE TBD
SP01	SPANDREL GLASS - GRAY

CLIENT

OpenForm

PROPERTIES

Suite 1000 - 850 West Hastings Street
Vancouver, BC V6C 1E1

COPYRIGHT

This drawing has been prepared solely for the intended use, thus any reproduction or distribution for any purpose other than authorized by Arcadis is forbidden. Written dimensions shall have precedence over scaled dimensions. Contractors shall verify and be responsible for all dimensions and conditions on the job, and Arcadis shall be informed of any variations from the dimensions and conditions shown on the drawing. Shop drawings shall be submitted to Arcadis for general conformance before proceeding with fabrication.

Arcadis Architects (Canada) Inc.
formerly B&B Group Architects (Canada) Inc.

ISSUES

No.	DESCRIPTION	DATE
1	ISSUED FOR PPA	2022-09-23
2	60% BP DRAWINGS	2022-11-07
3	90% BP DRAWINGS	2023-03-23
4	BP	2023-08-11
5	RE-ISSUED FOR PPA	2023-09-20
6	RE-ISSUED FOR PPA	2024-07-19

CONSULTANTS

SEAL

PRIME CONSULTANT

ARCADIS

1285 West Pender Street - Suite 100
Vancouver BC V6E 4B1 Canada
tel: 604-683-5757
www.arcadis.com

PROJECT

TROFEO (Formerly KHR)
6978 & 6988 Kingsway,
7211 & 7283 Greenford Avenue
Burnaby, BC

PROJECT NO:

118120

DRAWN BY:

LY

CHECKED BY:

CP

PROJECT MGR:

CP

APPROVED BY:

CP

SHEET TITLE

OVERALL NORTH&SOUTH ELEVATION

SHEET NUMBER

A2.03.

ISSUE

6

2024-07-19 12:15:37 PM

