

10/2/2019 3:36:10 C:\Users\irmsa\Documents\17072 - 6556 Marlborough Ave V4\_IALVARES.rvt











**Marlborough**  
6556 Marlborough Avenue  
Burnaby, V5H 3M1


PRINCIPALS  
**AMELA BRUDAR**  
ARCHITECT AIBC, MRAIC, LEED AP BD + C  
**PAUL GOODWIN**  
ARCHITECT AIBC, RAIC, LEED AP

GBL ARCHITECTS  
139 East 8th Avenue  
Vancouver BC  
V5T 1R8  
Tel: 604 736 1156  
Fax: 604 731 5279  
Email: [chuxtable@gblarchitects.com](mailto:chuxtable@gblarchitects.com)


© Copyright Reserved. This drawing and design are, and at all times remain, the property of GBL Architects, and can be reproduced only with written consent. This drawing must not be scaled. Contractors shall verify all dimensions prior to commencement of work, and any omissions or discrepancies shall be reported to the architect.

LEVEL 35 (MECH./ROOF)  
Date: 10/09/2019  
Scale: 3/16" = 1'-0"  
Project #: 17072


A-01.14

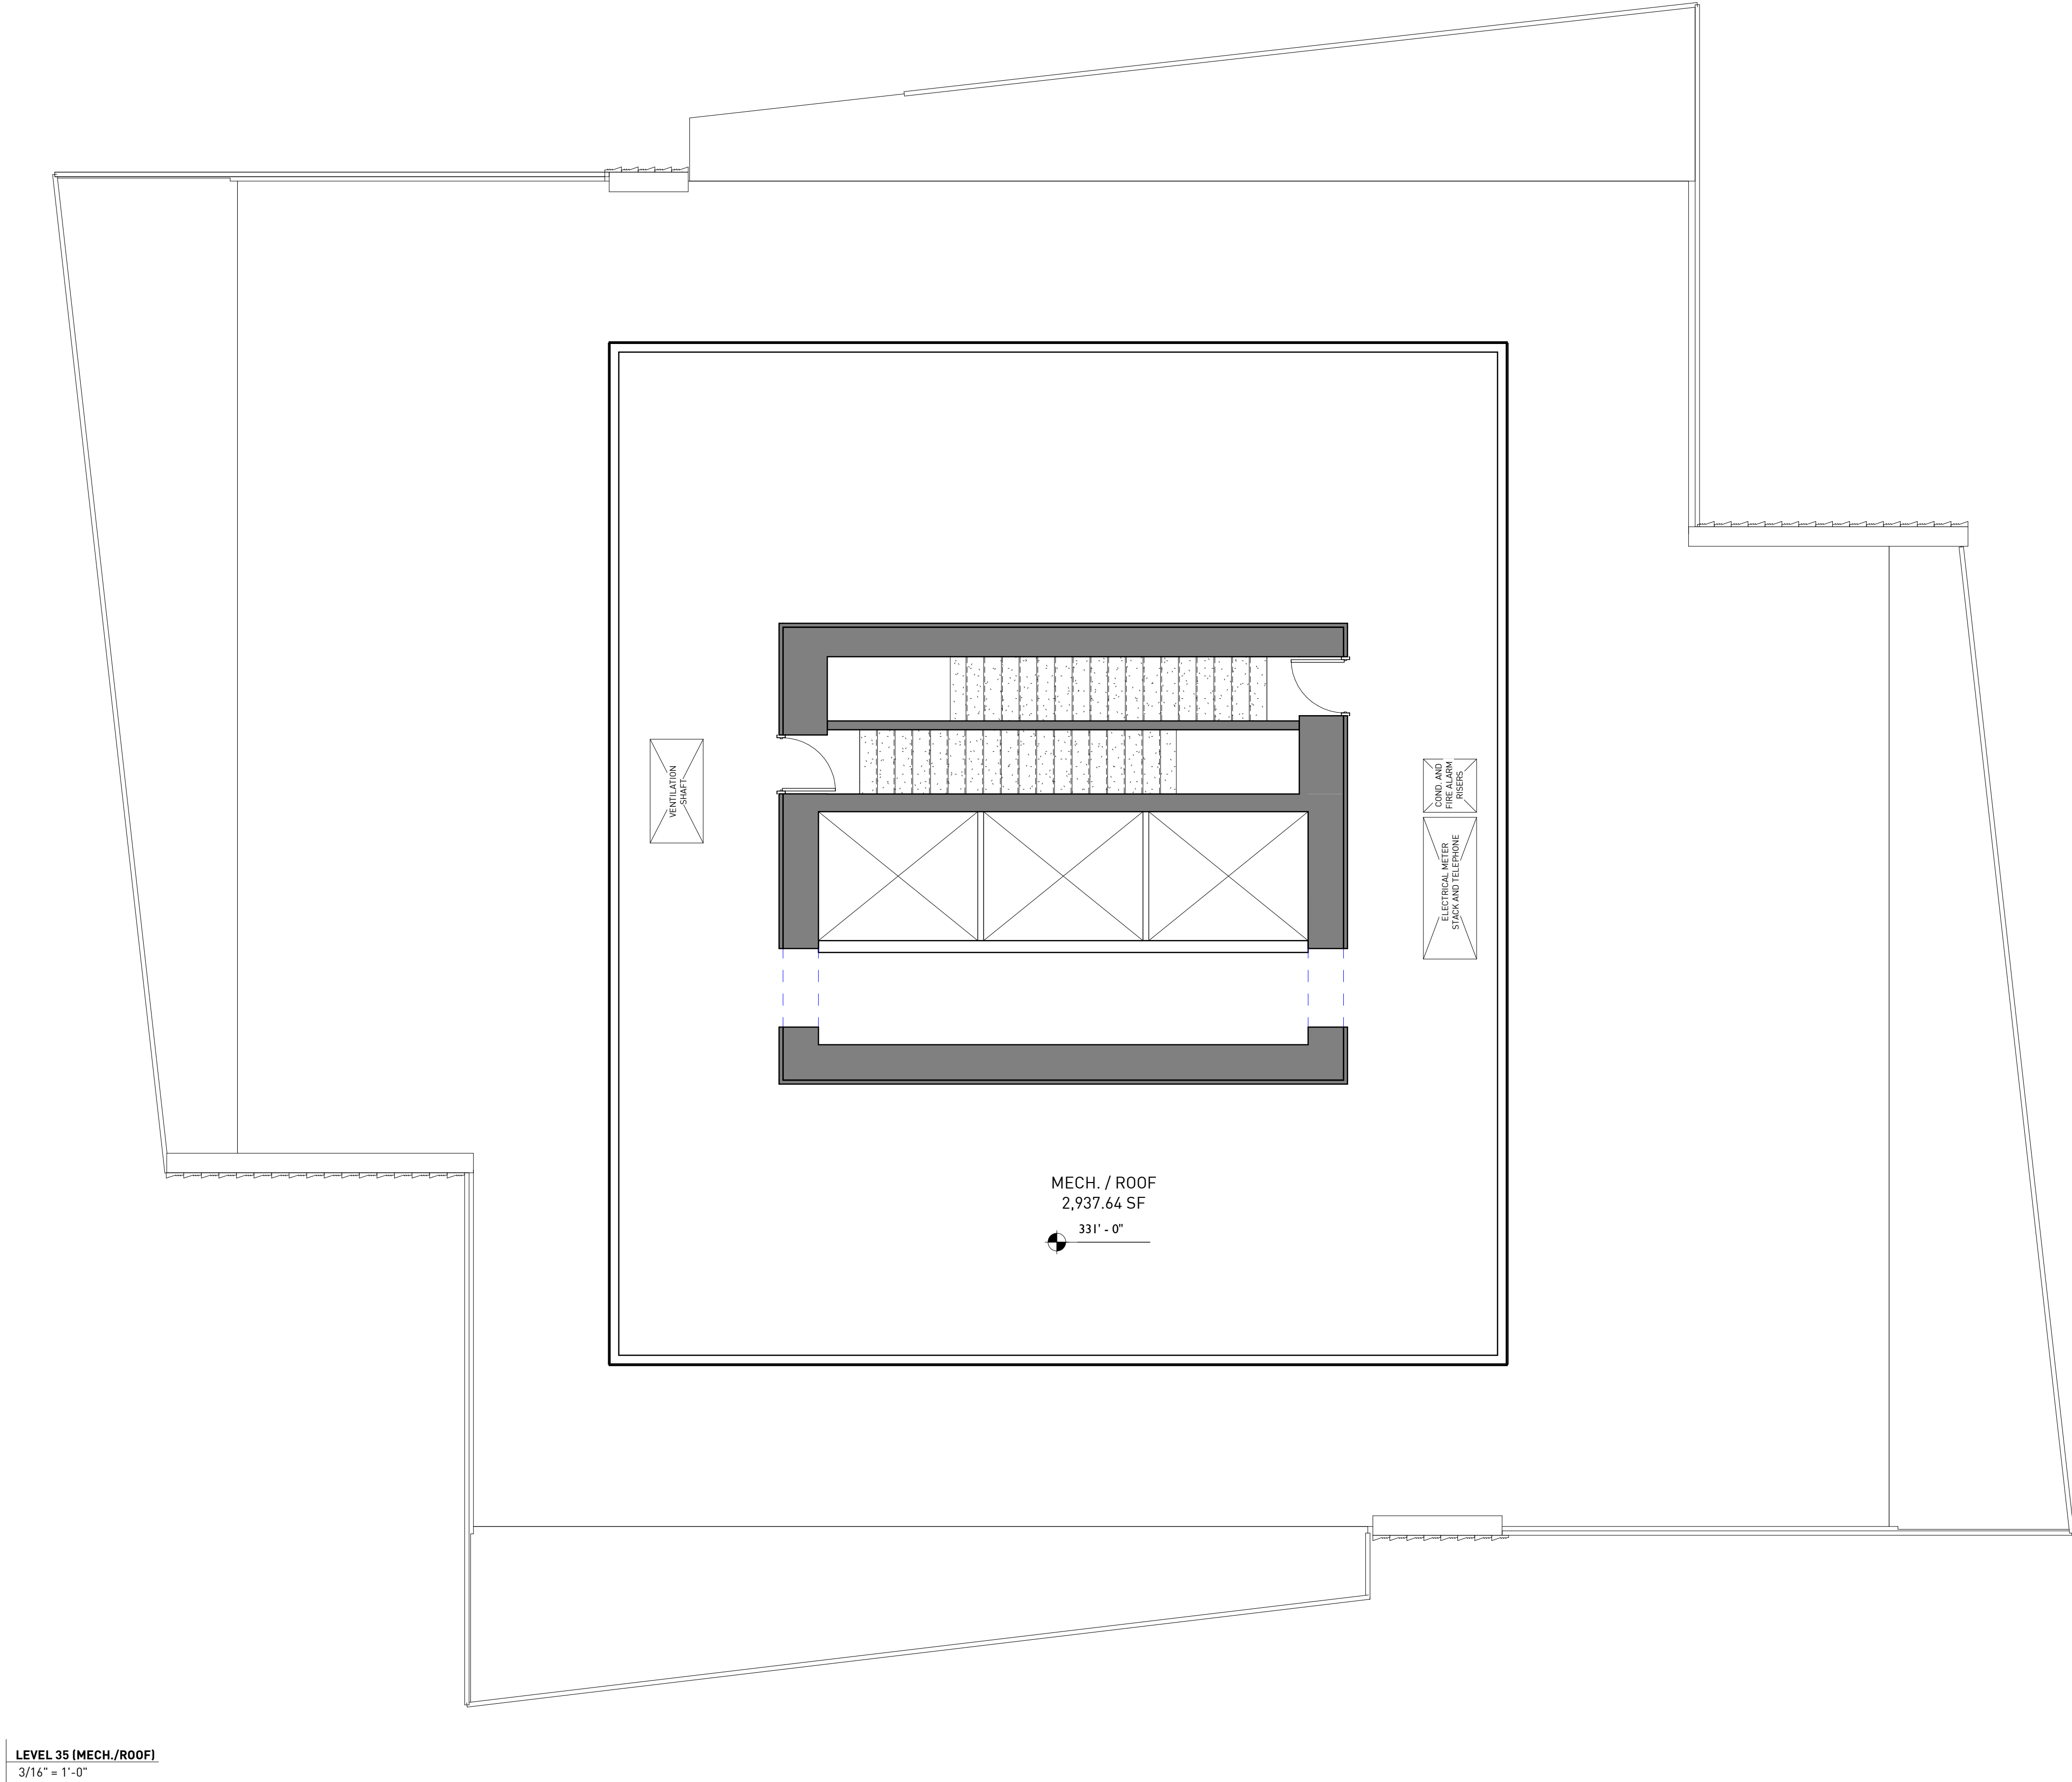




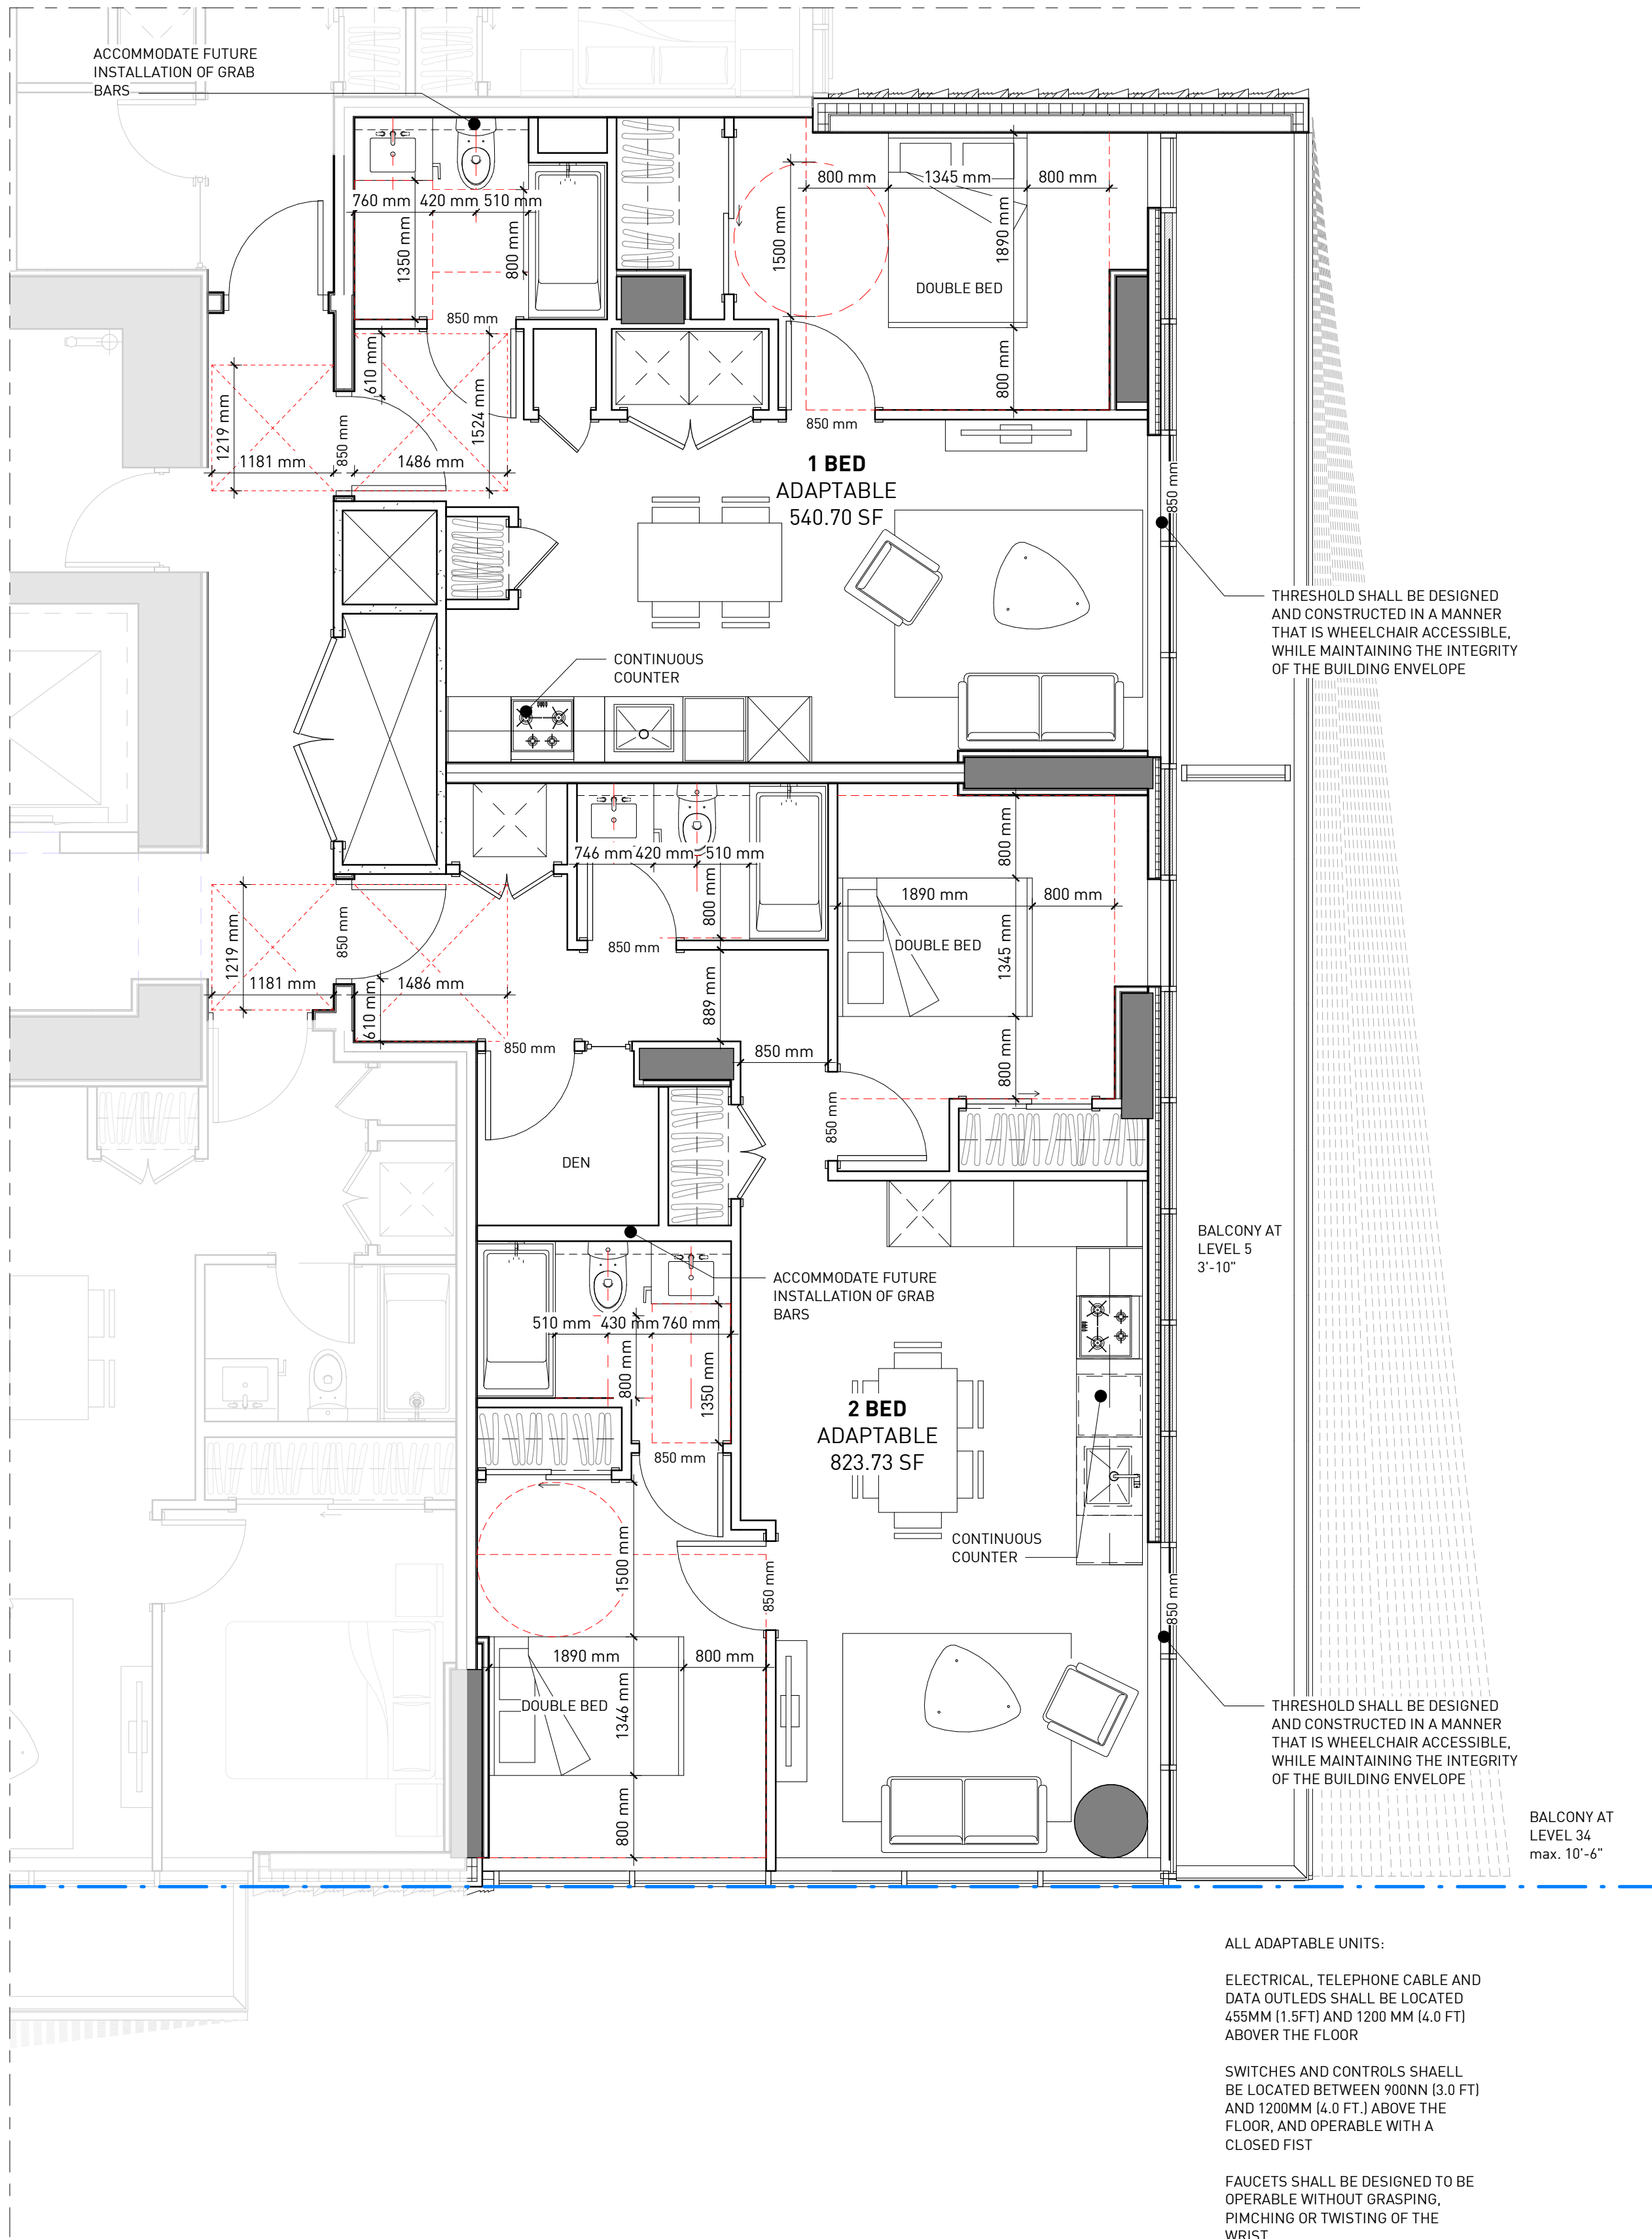

LEVEL 5 - 34 (ADAPTABLE UNITS)  
1/4" = 1'-0"

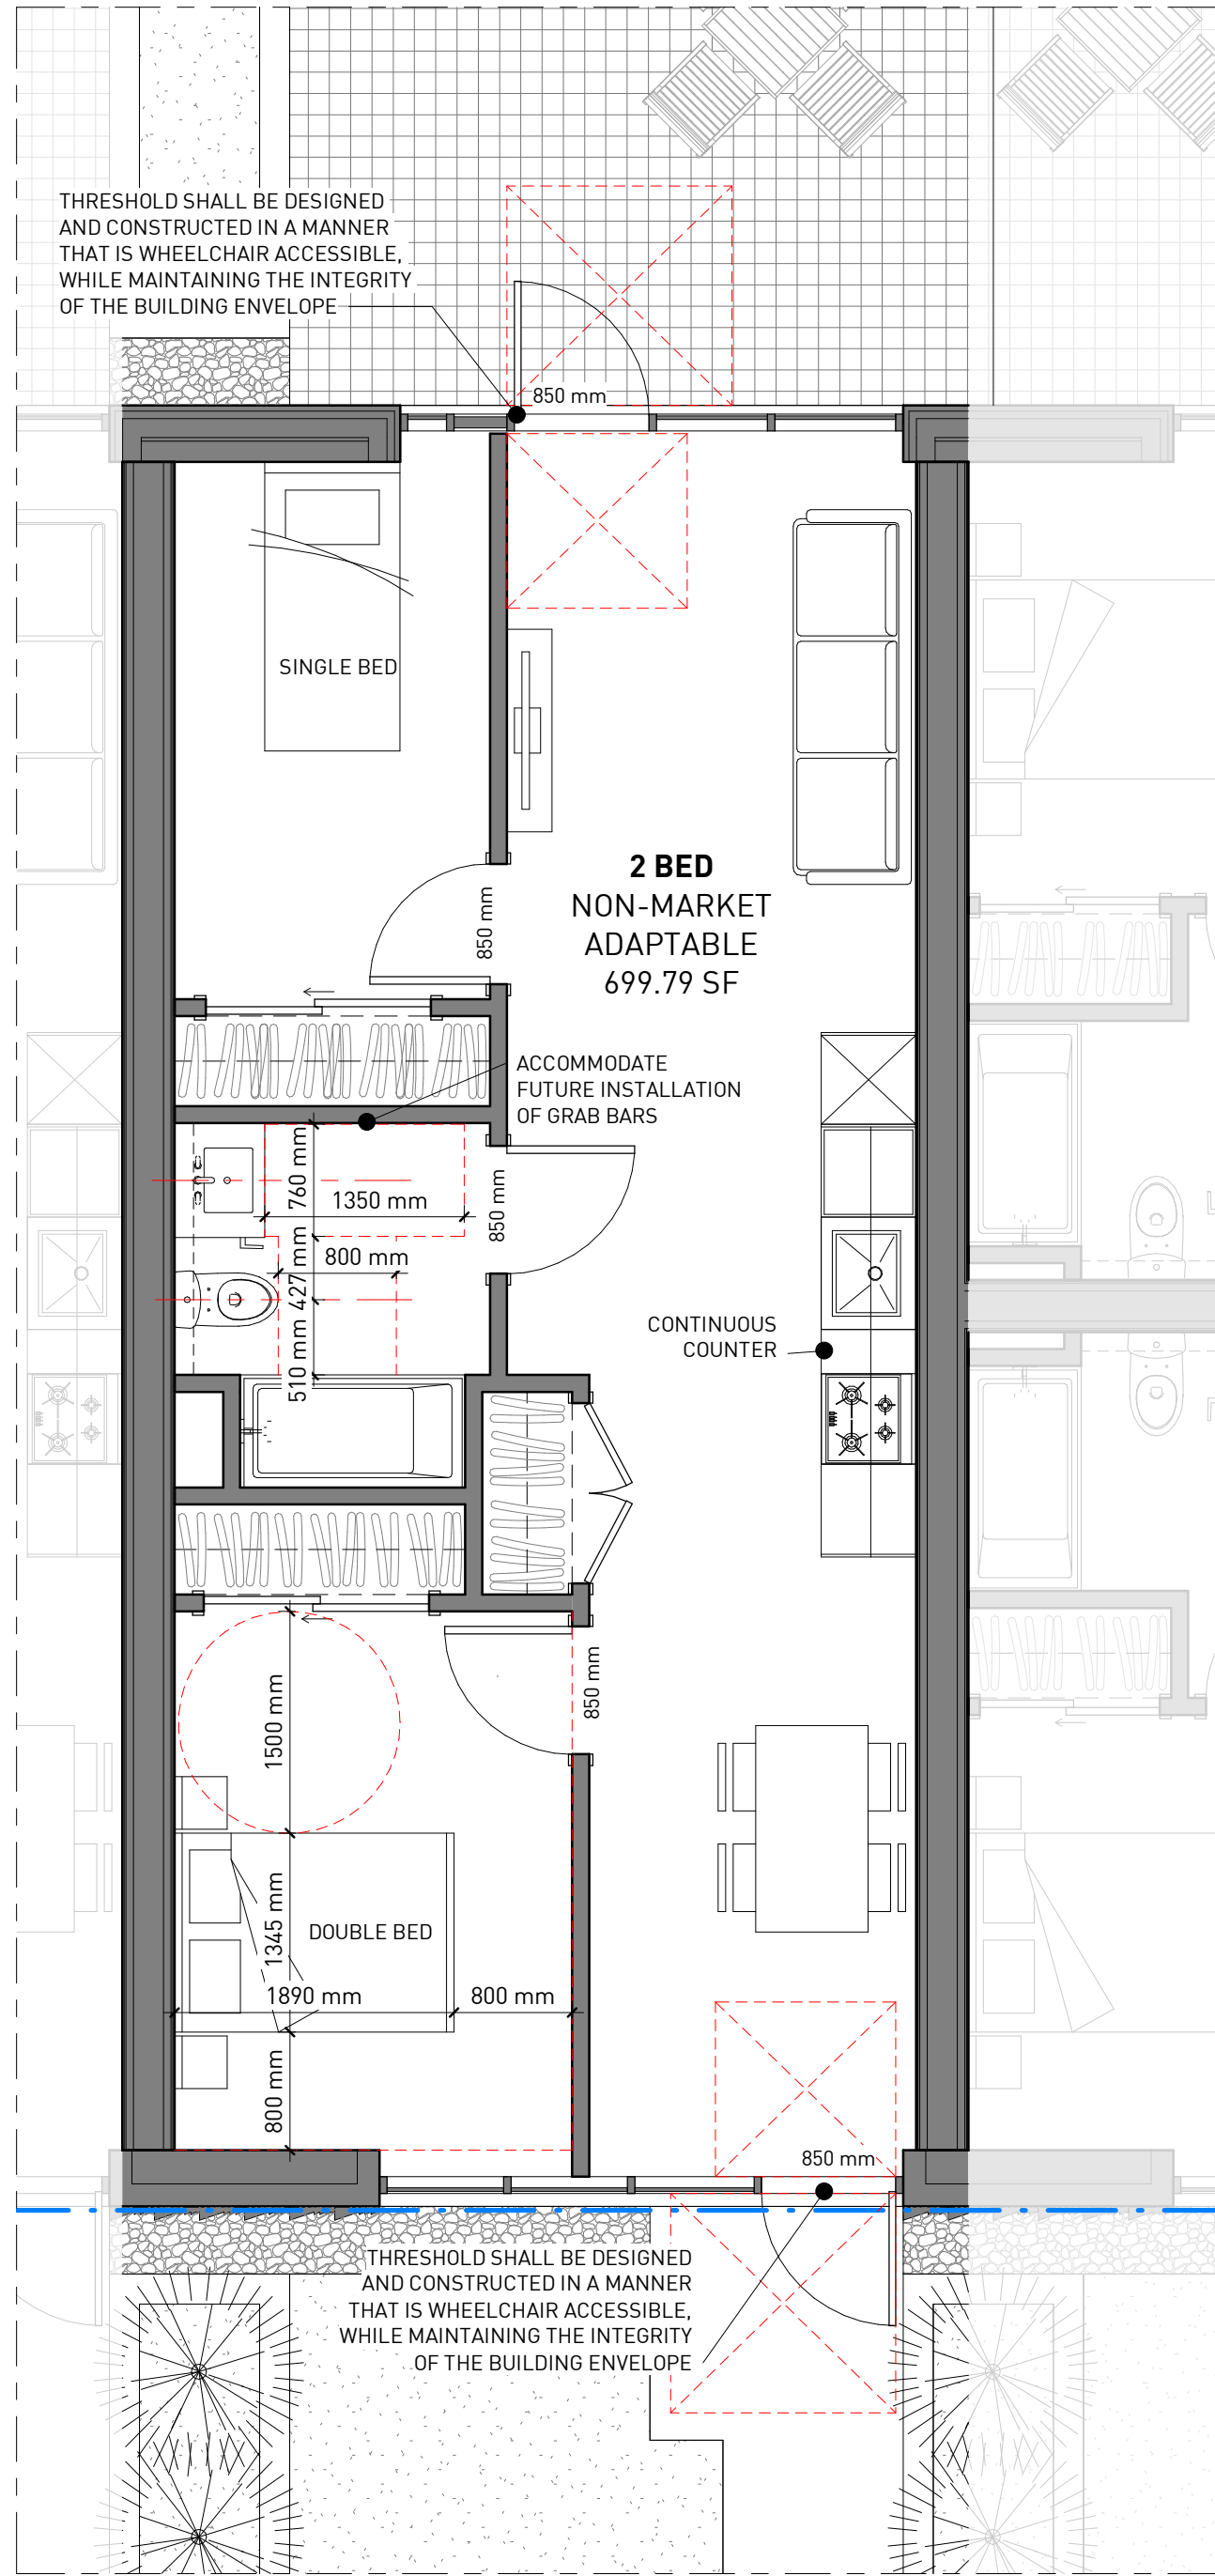

LEVEL 1 (2 BED ADAPTABLE UNITS)  
1/4" = 1'-0"

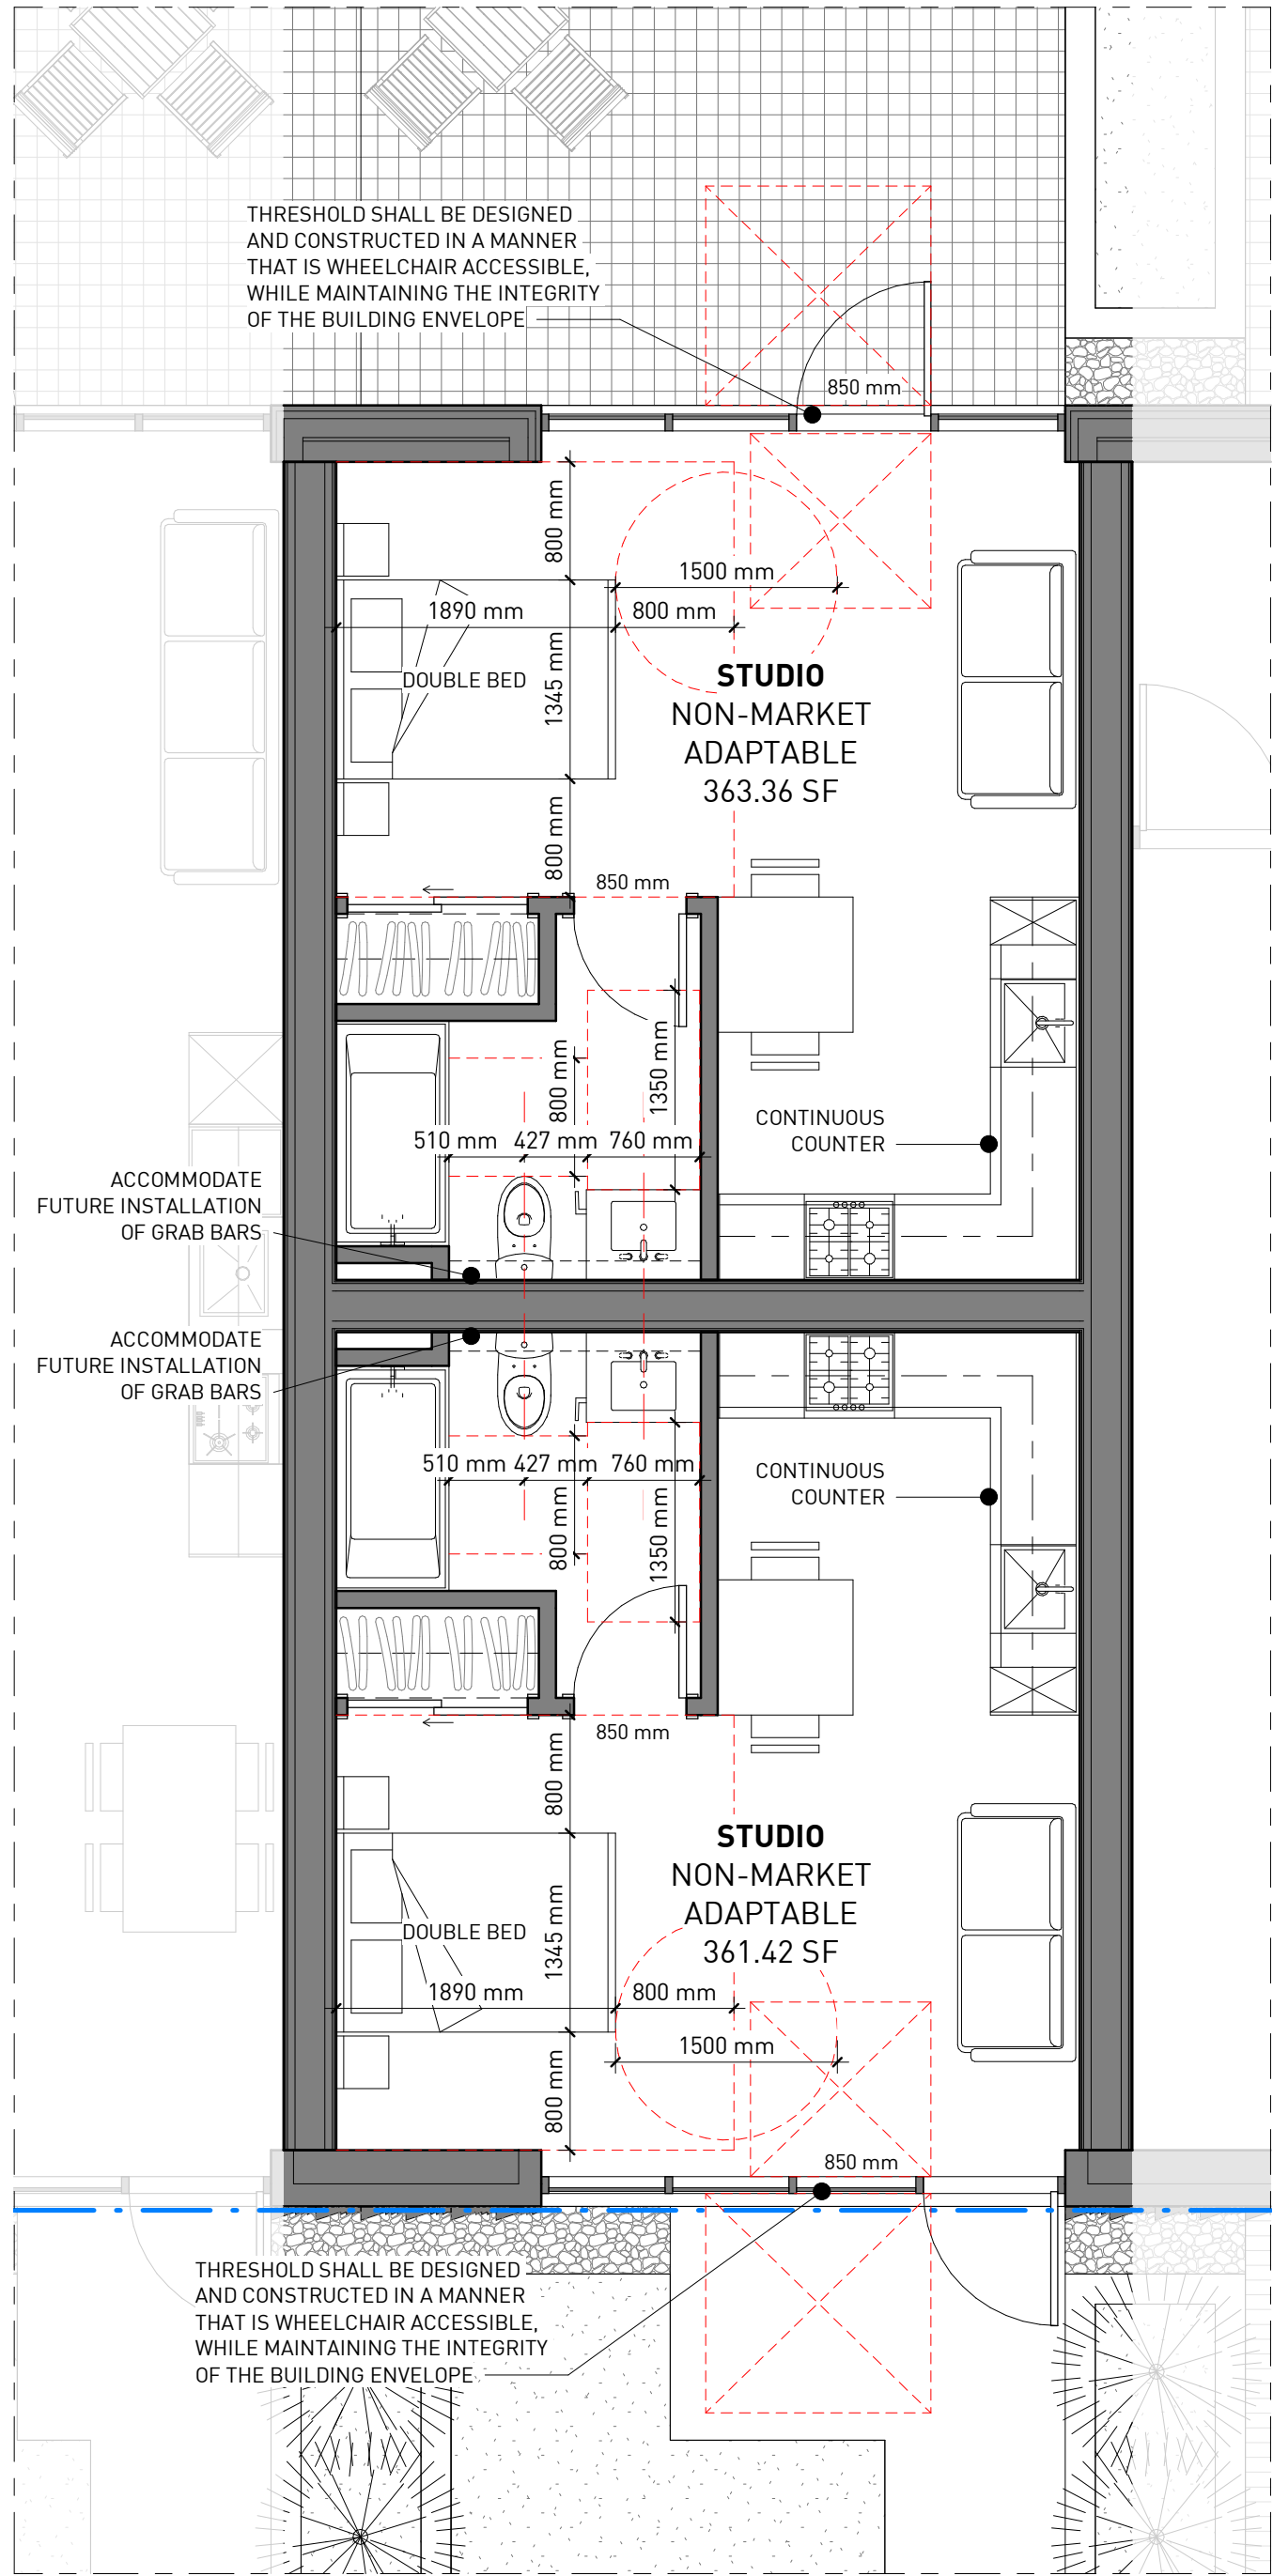

LEVEL 1 (STUDIO ADAPTABLE UNITS)  
1/4" = 1'-0"

PRINCIPALS

AMELA BRUDAR  
ARCHITECT AIBC, MRAIC, LEED AP BD + C

PAUL GOODWIN  
ARCHITECT AIBC, RAIC, LEED AP

GBL ARCHITECTS

139 East 8th Avenue  
Vancouver BC  
V5T 1R8

Tel: 604 736 1156  
Fax: 604 731 5279  
Email: chuxtable@gbllarchitects.com

© Copyright Reserved. This drawing and design are, and at all times remain, the property of GBL Architects, and can be reproduced only with written consent. This drawing must not be scaled. Contractors shall verify all dimensions prior to commencement of work, and any omissions or discrepancies shall be reported to the architect.

ENLARGED ADAPTABLE UNITS  
PLAN

Date: 10/09/2019  
Scale: 1/4" = 1'-0"  
Project #: 17072

A-01.15

gbl

Marlborough  
6556 Marlborough Avenue  
Burnaby, V5H 3M1