


Attachment 1

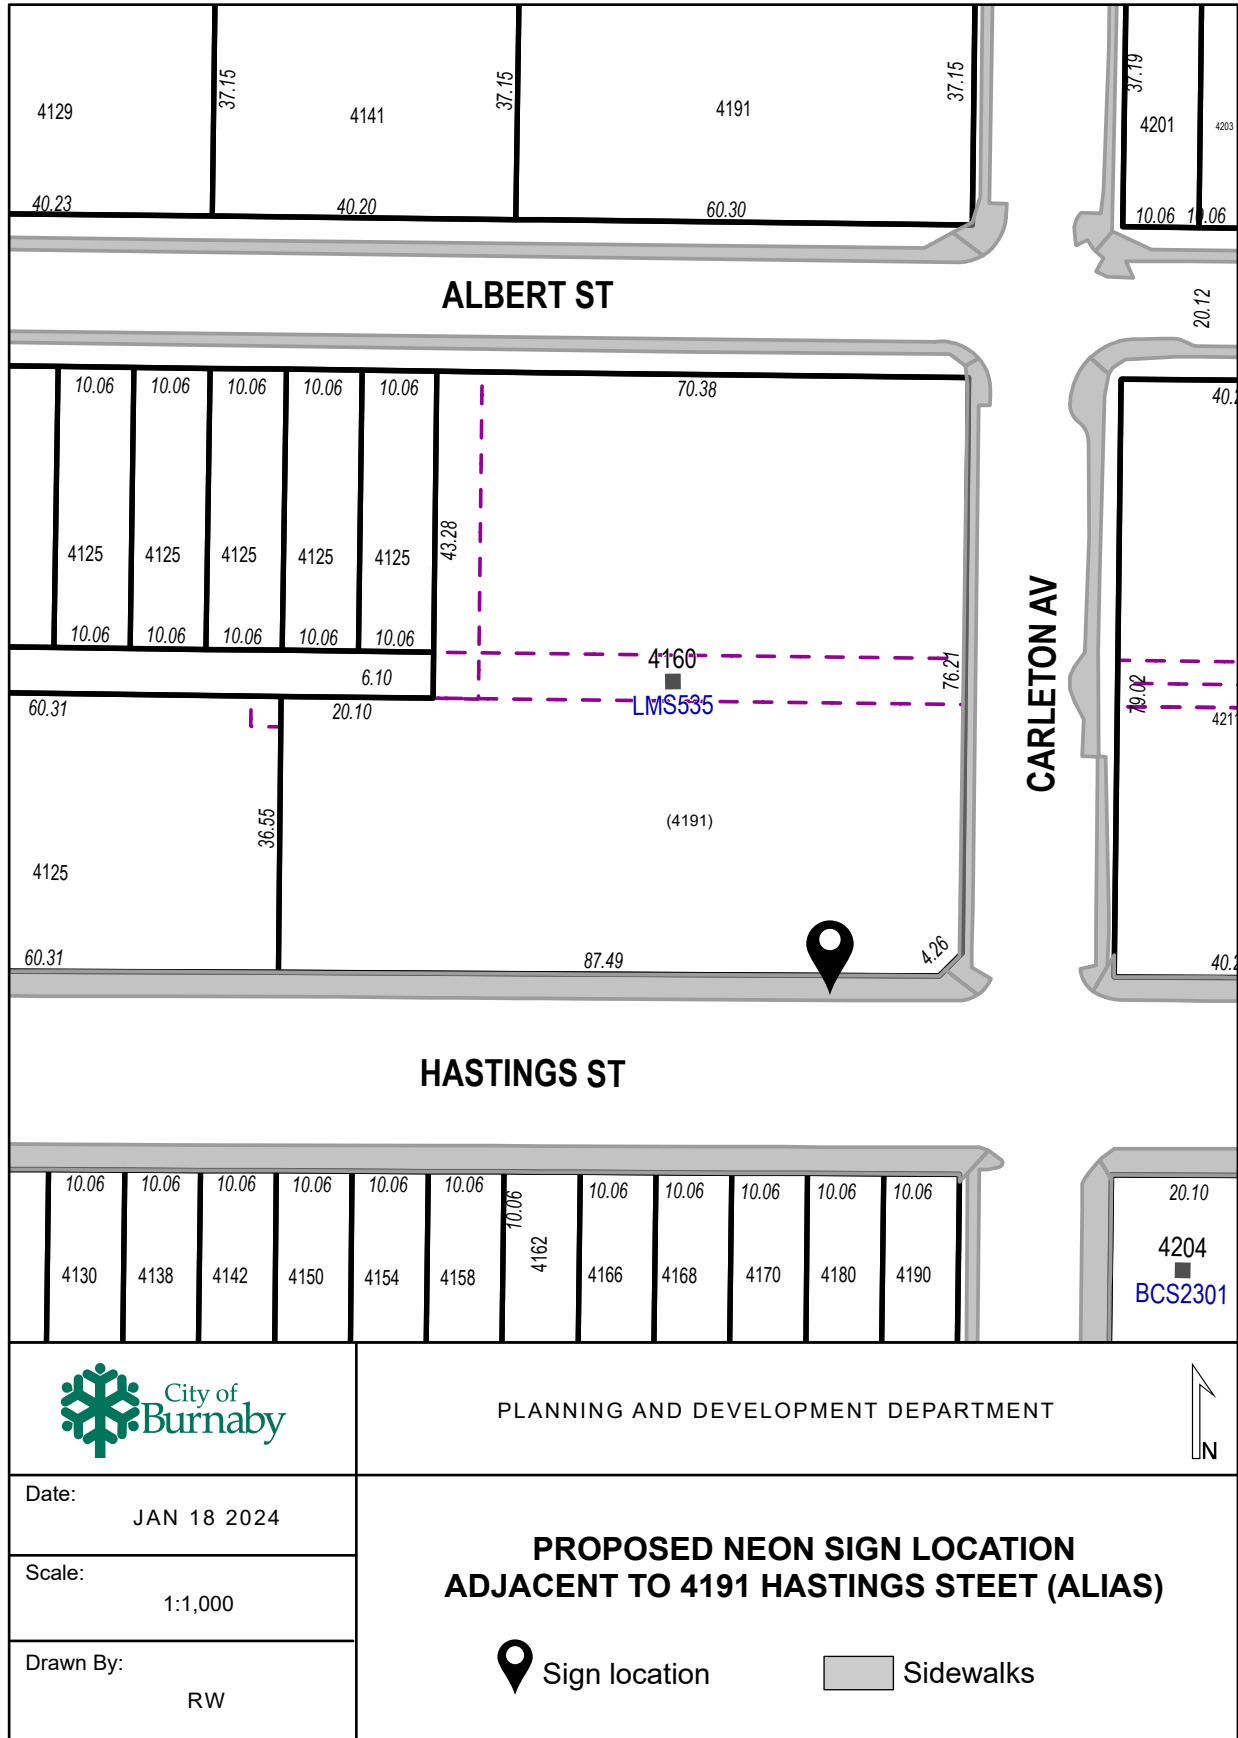


PLANNING AND DEVELOPMENT DEPARTMENT

Date: JAN 18 2024

Scale: 1:1,000

Drawn By: RW

**PROPOSED NEON SIGN LOCATION
ADJACENT TO 4191 HASTINGS STEET (ALIAS)**

 Sign location

 Sidewalks