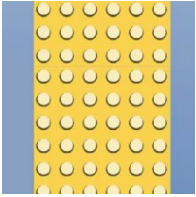
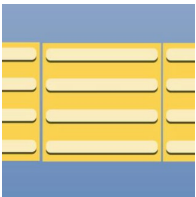

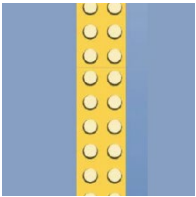


ATTACHMENT 1 - Proposed Brentwood Town Centre Accessibility Improvements Pilot Concept Plan

Proposed Measures Inventory

Proposed Measure	Example Image
Tactile Attention Indicators	
Tactile Directional Indicators	
Tactile Directional Mats	
Tactile Edge Delineators	

Regulatory Signs

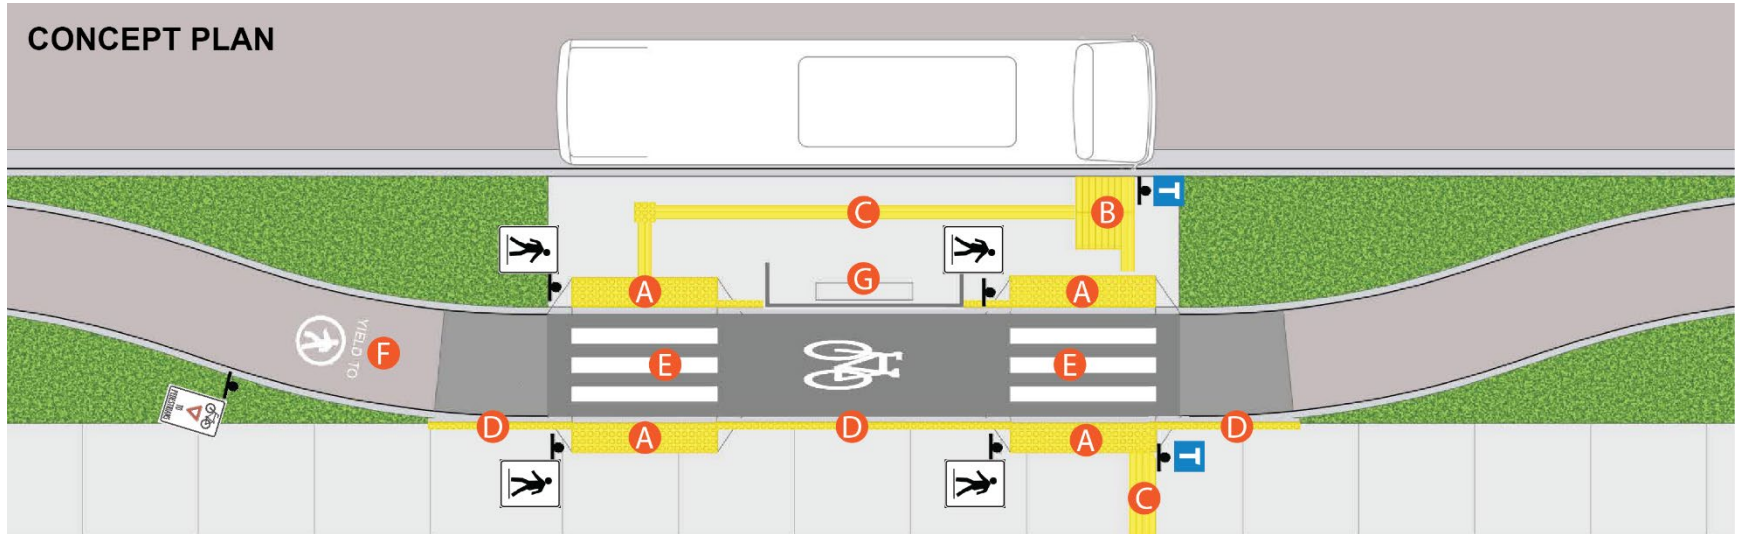


Advisory Pavement Markings

YIELD TO



Pilot Concept Plan



- | | | |
|---|-------------------------------------|-------------------------------------|
| A Tactile attention indicators | D Tactile edge delineators | G Bus stop shelter and bench |
| B Tactile directional indicator mats | E Painted crosswalk | ▬ Signage post |
| C Tactile directional indicators | F Advisory pavement markings | T TransLink bus stop ID pole |

Not to Scale