





Integra

ARCHITECTURE INC.

2330-200 Granville Street
Vancouver, BC, V6C 1S4
www.integra-arch.com
Telephone: 604 688 4220

COPYRIGHT RESERVED. THIS DRAWING AND DESIGN IS
AND AT ALL TIMES REMAINS THE EXCLUSIVE PROPERTY
OF INTEGRARCHITECTURE INC. AND CANNOT
BE USED WITHOUT THE ARCHITECT'S CONSENT.

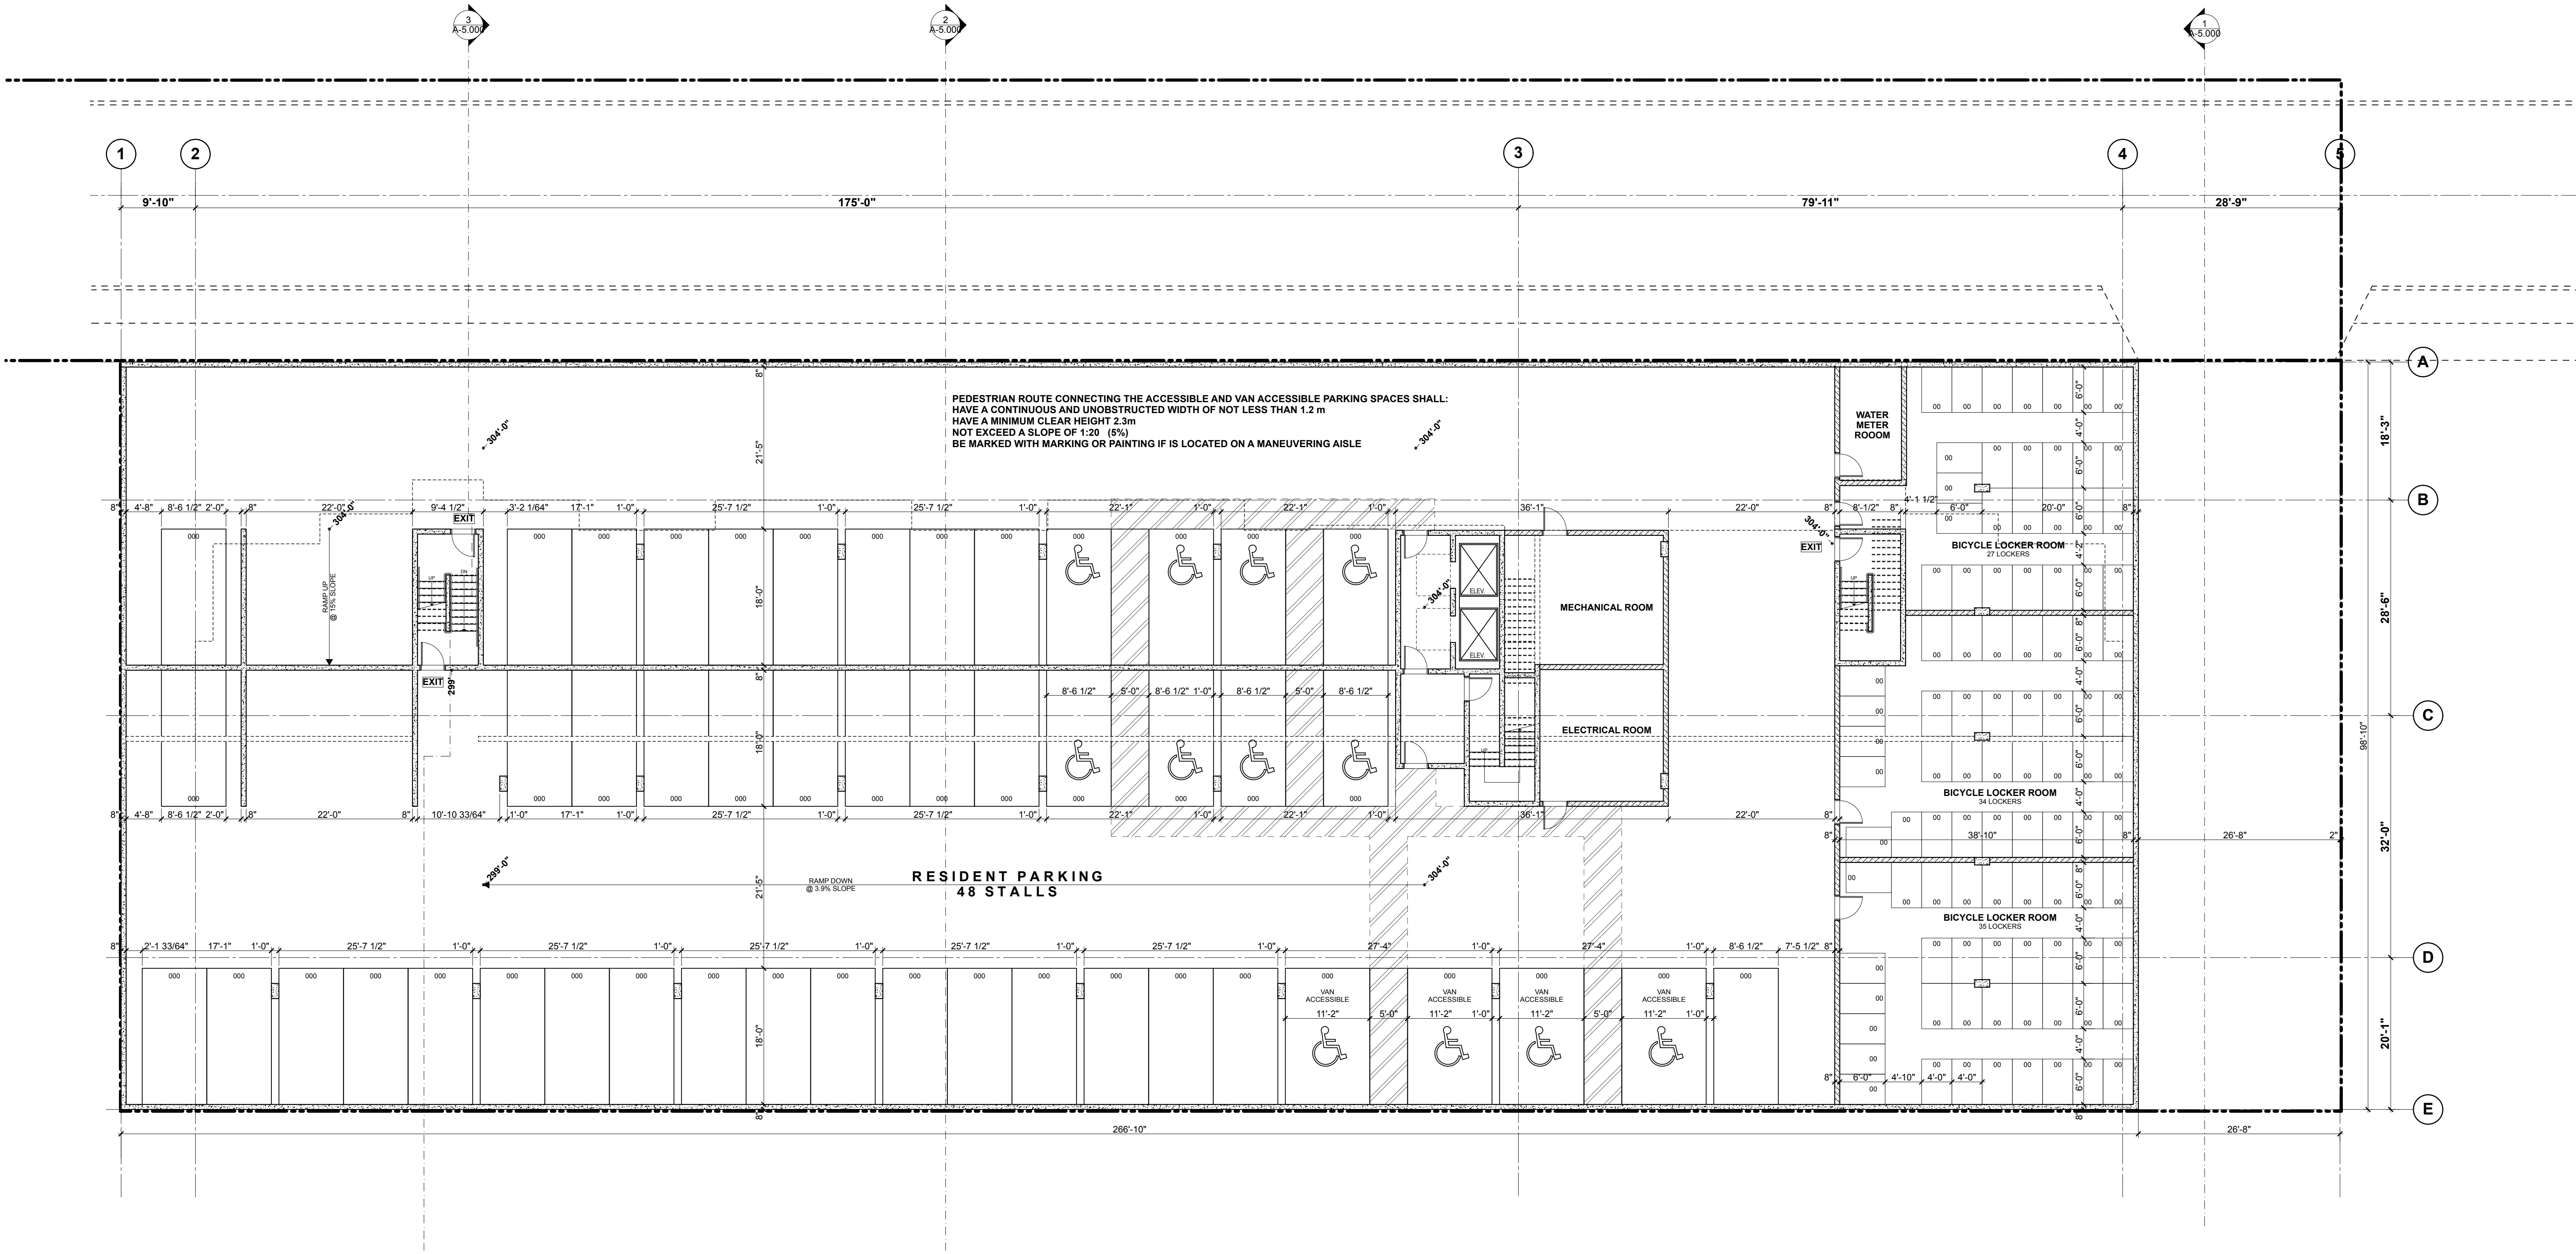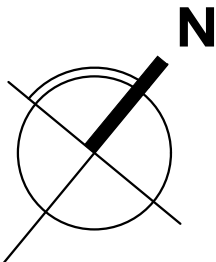

[ARCHITECT SEAL]



LEDINGHAM McALLISTER
Building BC since 1905

RESIDENTIAL DEVELOPMENT
SOUTHGATE - LOT G6
BURNABY, BC

PARKING

19481 [PROJECT]
3/32" = 1'-0" [SCALE]
JULY 26, 2019 [DATE]
2 - REZONING [ISSUE]
[DRAWING]

A-2.000





Integra

ARCHITECTURE INC.

2330-200 Granville Street
Vancouver, BC, V6C 1S4
www.integra-arch.com
Telephone: 604 688 4220

COPYRIGHT RESERVED. THIS DRAWING AND DESIGN IS AND AT ALL TIMES REMAINS THE EXCLUSIVE PROPERTY OF INTEGRARCHITECTURE INC. AND CANNOT BE USED WITHOUT THE ARCHITECT'S CONSENT.

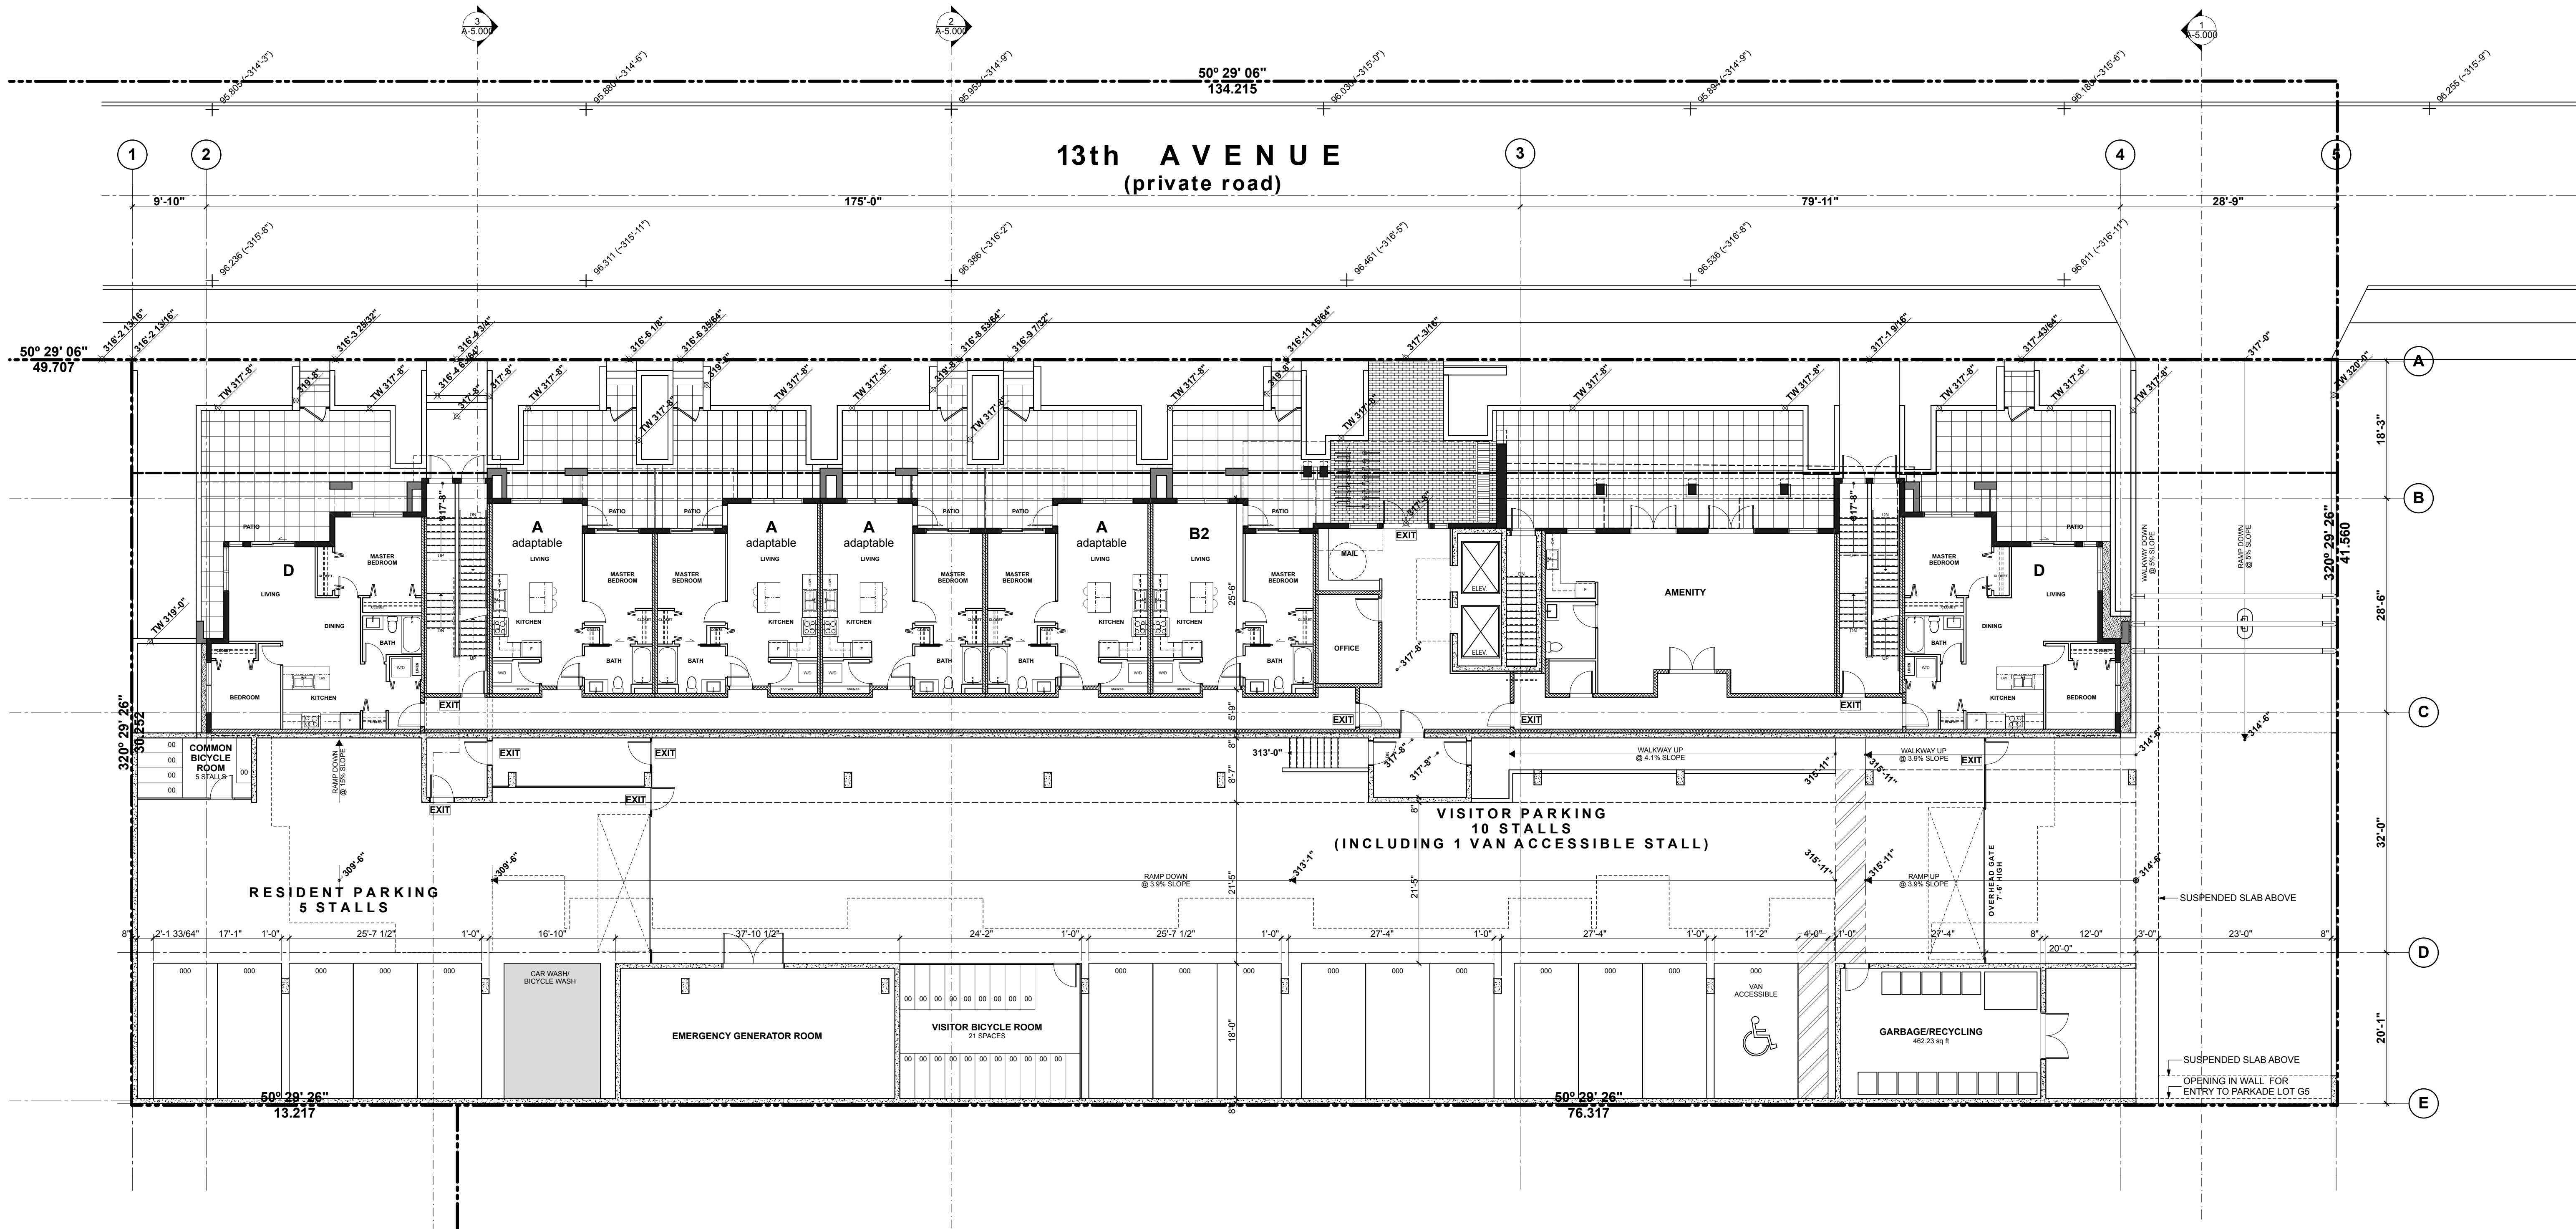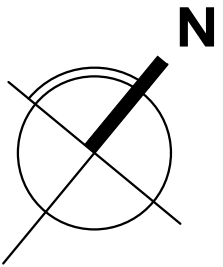

[ARCHITECT SEAL]

[CLIENT]
LEDINGHAM McALLISTER
Building BC since 1905
[PROJECT]

RESIDENTIAL DEVELOPMENT
SOUTHGATE - LOT G6
BURNABY, BC

[TITLE]

1ST FLOOR

19481 [PROJECT]
3/32" = 1'-0" [SCALE]
JULY 26, 2019 [DATE]
2 - REZONING [ISSUE]
[DRAWING]

A-2.100





Integra

ARCHITECTURE INC.

2330-200 Granville Street
Vancouver, BC, V6C 1S4
www.integra-arch.com
Telephone: 604 688 4220

COPYRIGHT RESERVED. THIS DRAWING AND DESIGN IS AND AT ALL TIMES REMAINS THE EXCLUSIVE PROPERTY OF INTEGRARCHITECTURE INC. AND CANNOT BE USED WITHOUT THE ARCHITECT'S CONSENT.

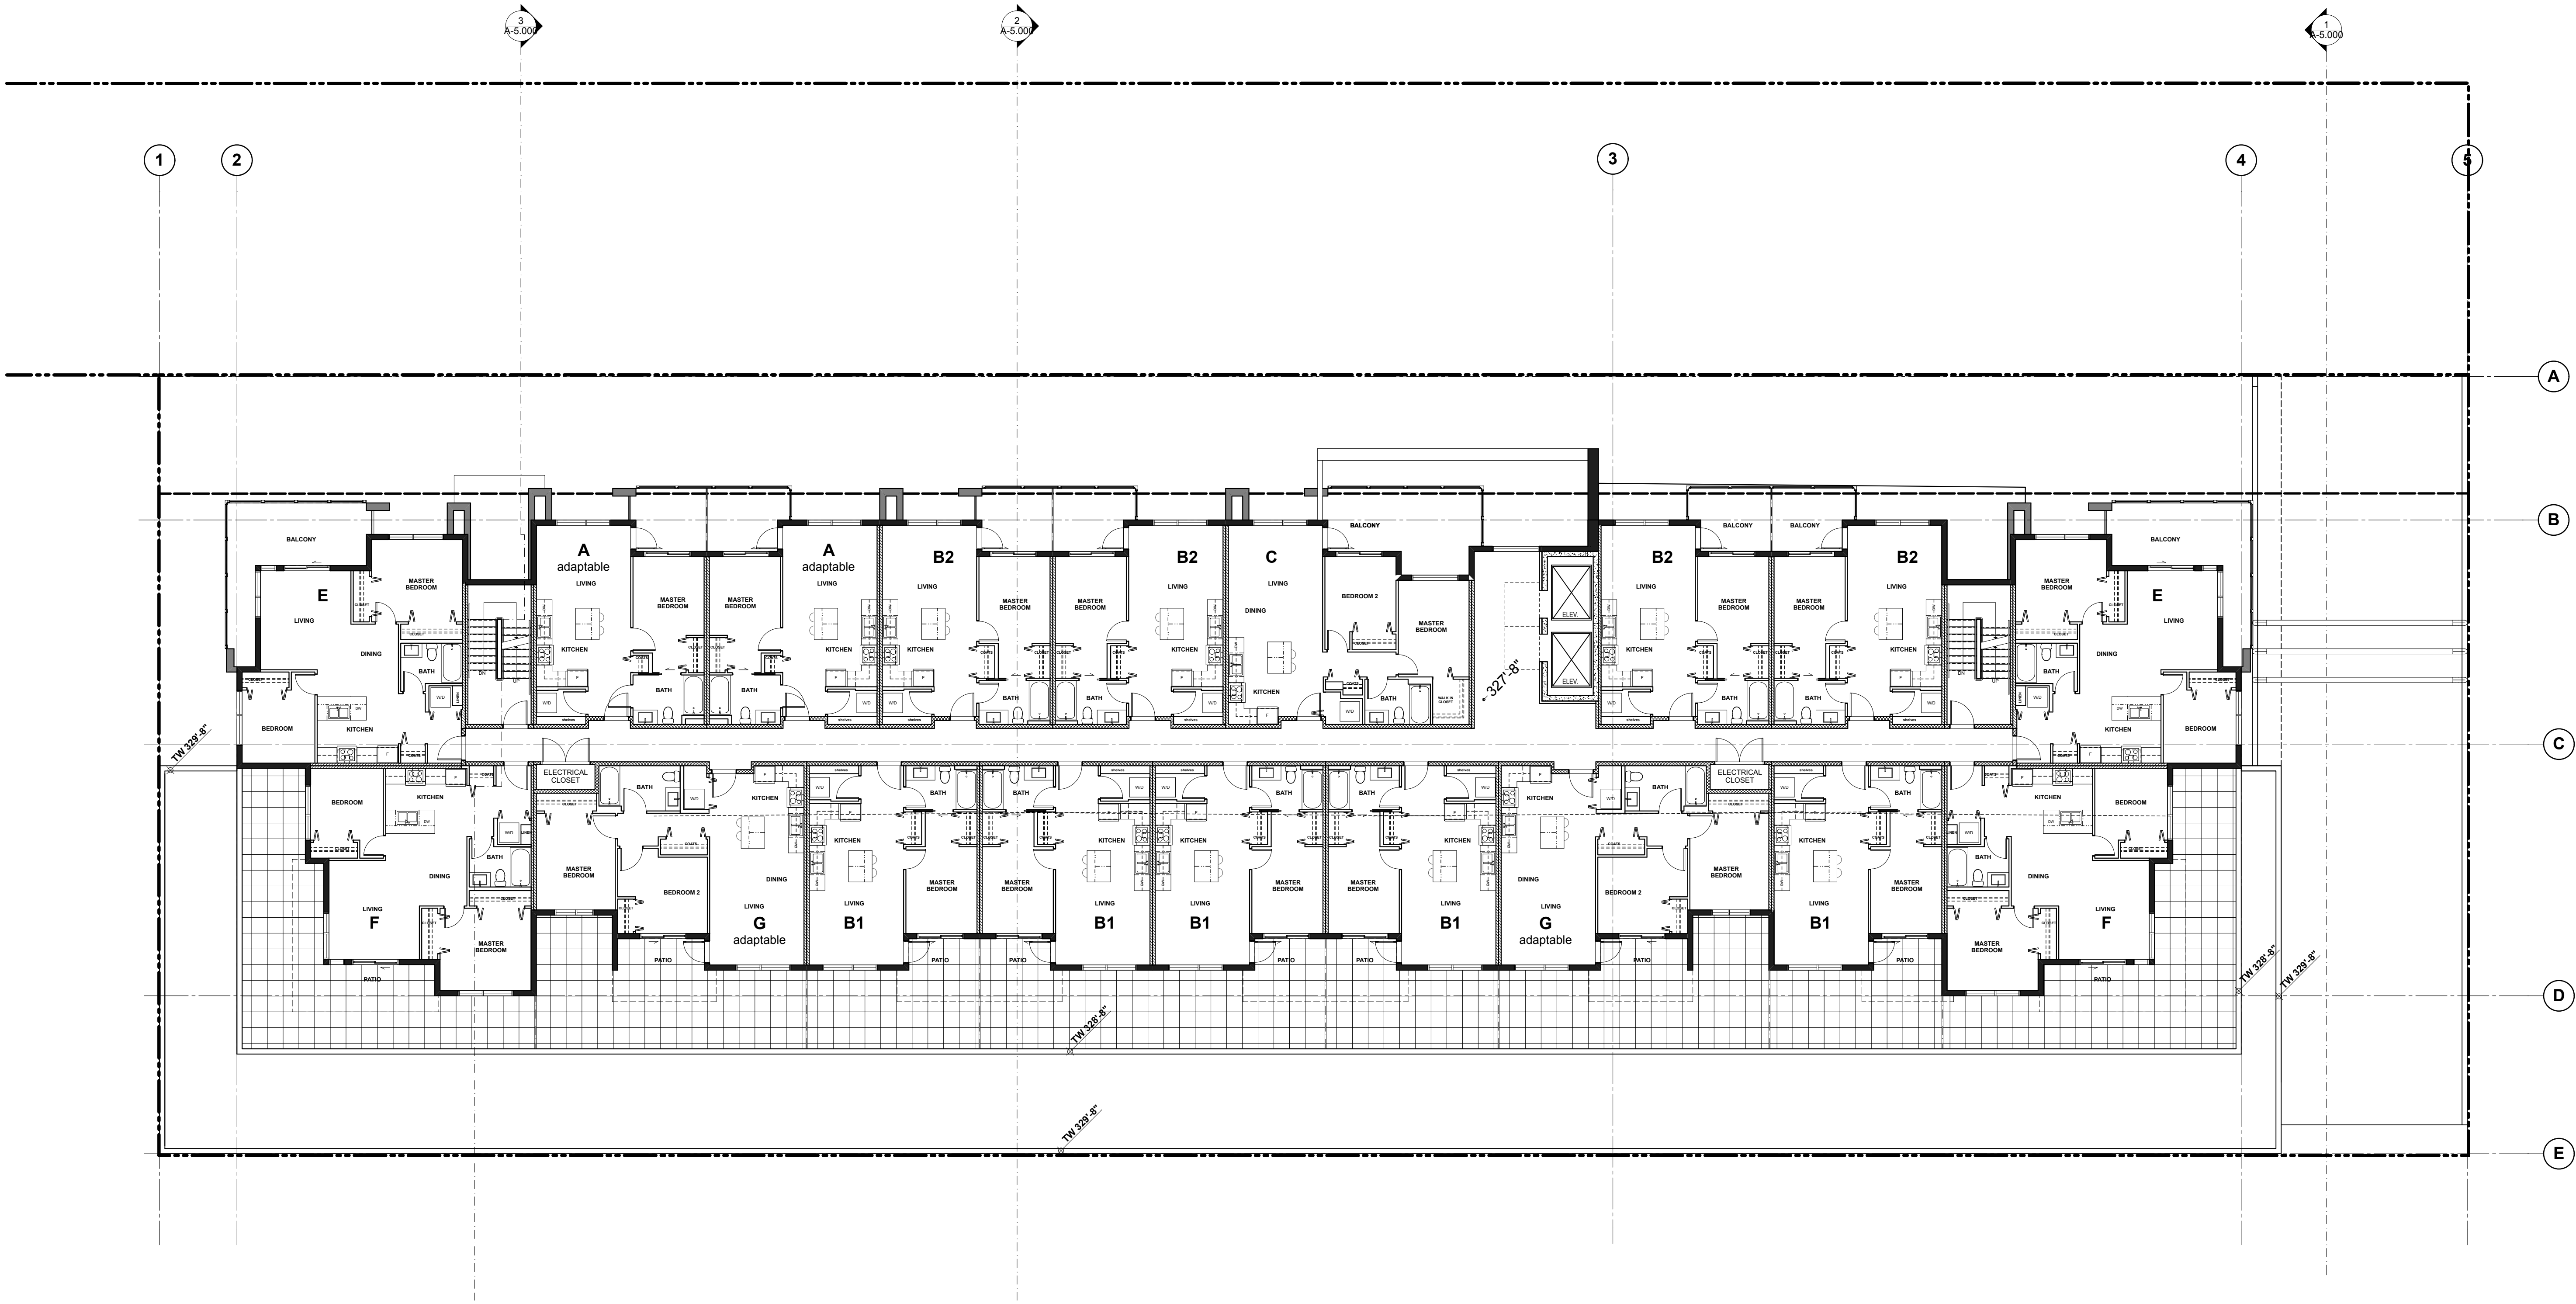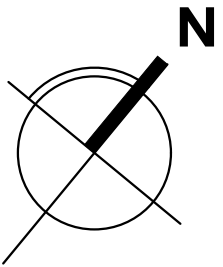

[ARCHITECT SEAL]

[CLIENT]

 **LEDINGHAM McALLISTER**
Building BC since 1905
[PROJECT]

RESIDENTIAL DEVELOPMENT
SOUTHGATE - LOT G6
BURNABY, BC

[TITLE]

2ND FLOOR

19481	[PROJECT]
3/32" = 1'-0"	[SCALE]
JULY 26, 2019	[DATE]
2 - REZONING	[ISSUE]
	[DRAWING]



A-2.200



Integra
ARCHITECTURE INC.

2330-200 Granville Street
Vancouver, BC, V6C 1S4
www.integra-arch.com
Telephone: 604 688 4220

COPYRIGHT RESERVED. THIS DRAWING AND DESIGN IS
AND AT ALL TIMES REMAINS THE EXCLUSIVE PROPERTY
OF INTEGRA ARCHITECTURE INC. AND CANNOT
BE USED WITHOUT THE ARCHITECT'S CONSENT.

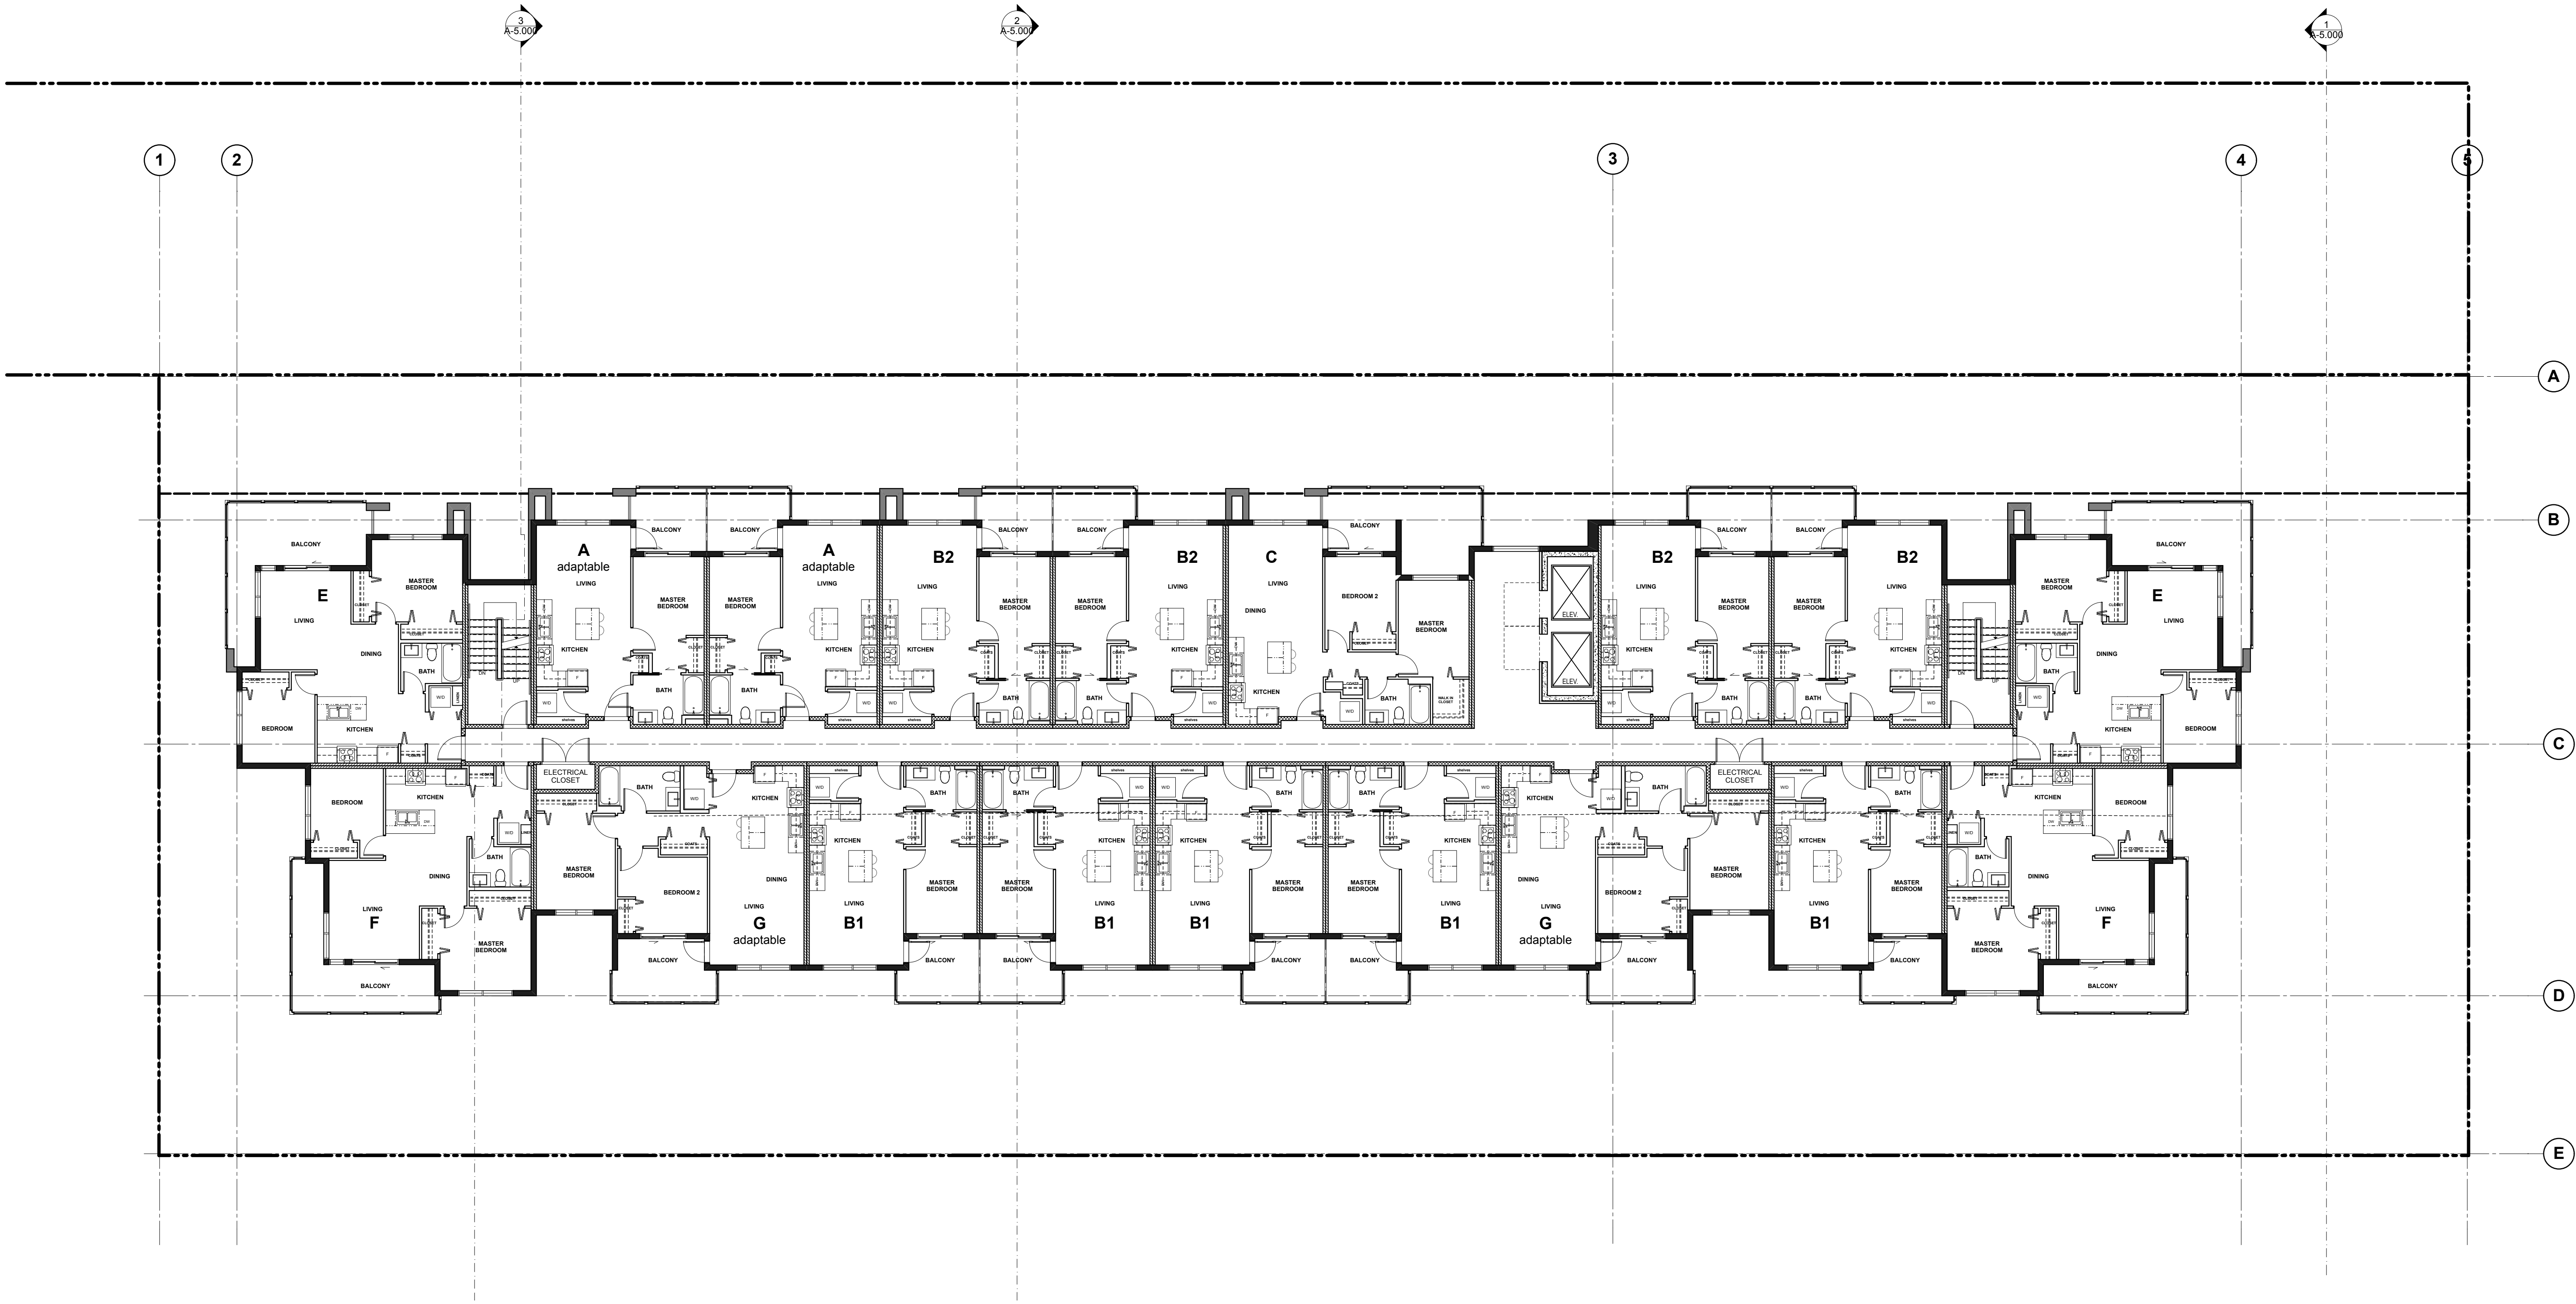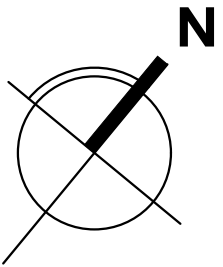

[ARCHITECT SEAL]



[CLIENT]

LEDINGHAM McALLISTER
Building BC since 1905
[PROJECT]

**RESIDENTIAL
DEVELOPMENT**
SOUTHGATE - LOT G6
BURNABY, BC

[TITLE]


3RD FLOOR

19481 [PROJECT]
3/32" = 1'-0" [SCALE]
JULY 26, 2019 [DATE]
2 - REZONING [ISSUE]
[DRAWING]

A-2.300



2330-200 Granville Street
Vancouver, BC, V6C 1S4
www.integra-arch.com
Telephone: 604 688 4220

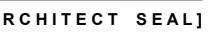

Building BC since 1905

PROJECT]

SOUTHGATE - LOT G6
BURNABY, BC

[TITLE]

9481 [PROJECT]

SCALE)

1/32" = 1'-0" [SCALE]

[DATE]

JULY 26, 2019 [DATE]

[ISSUE]

- REZONING [ISSUE]

[DRAWING]

[DRAWING]



A-2.400



Integra
ARCHITECTURE INC.

2330-200 Granville Street
Vancouver, BC, V6C 1S4
www.integra-arch.com
Telephone: 604 688 4220

COPYRIGHT RESERVED. THIS DRAWING AND DESIGN IS
AND AT ALL TIMES REMAINS THE EXCLUSIVE PROPERTY
OF INTEGRA ARCHITECTURE INC. AND CANNOT
BE USED WITHOUT THE ARCHITECT'S CONSENT.

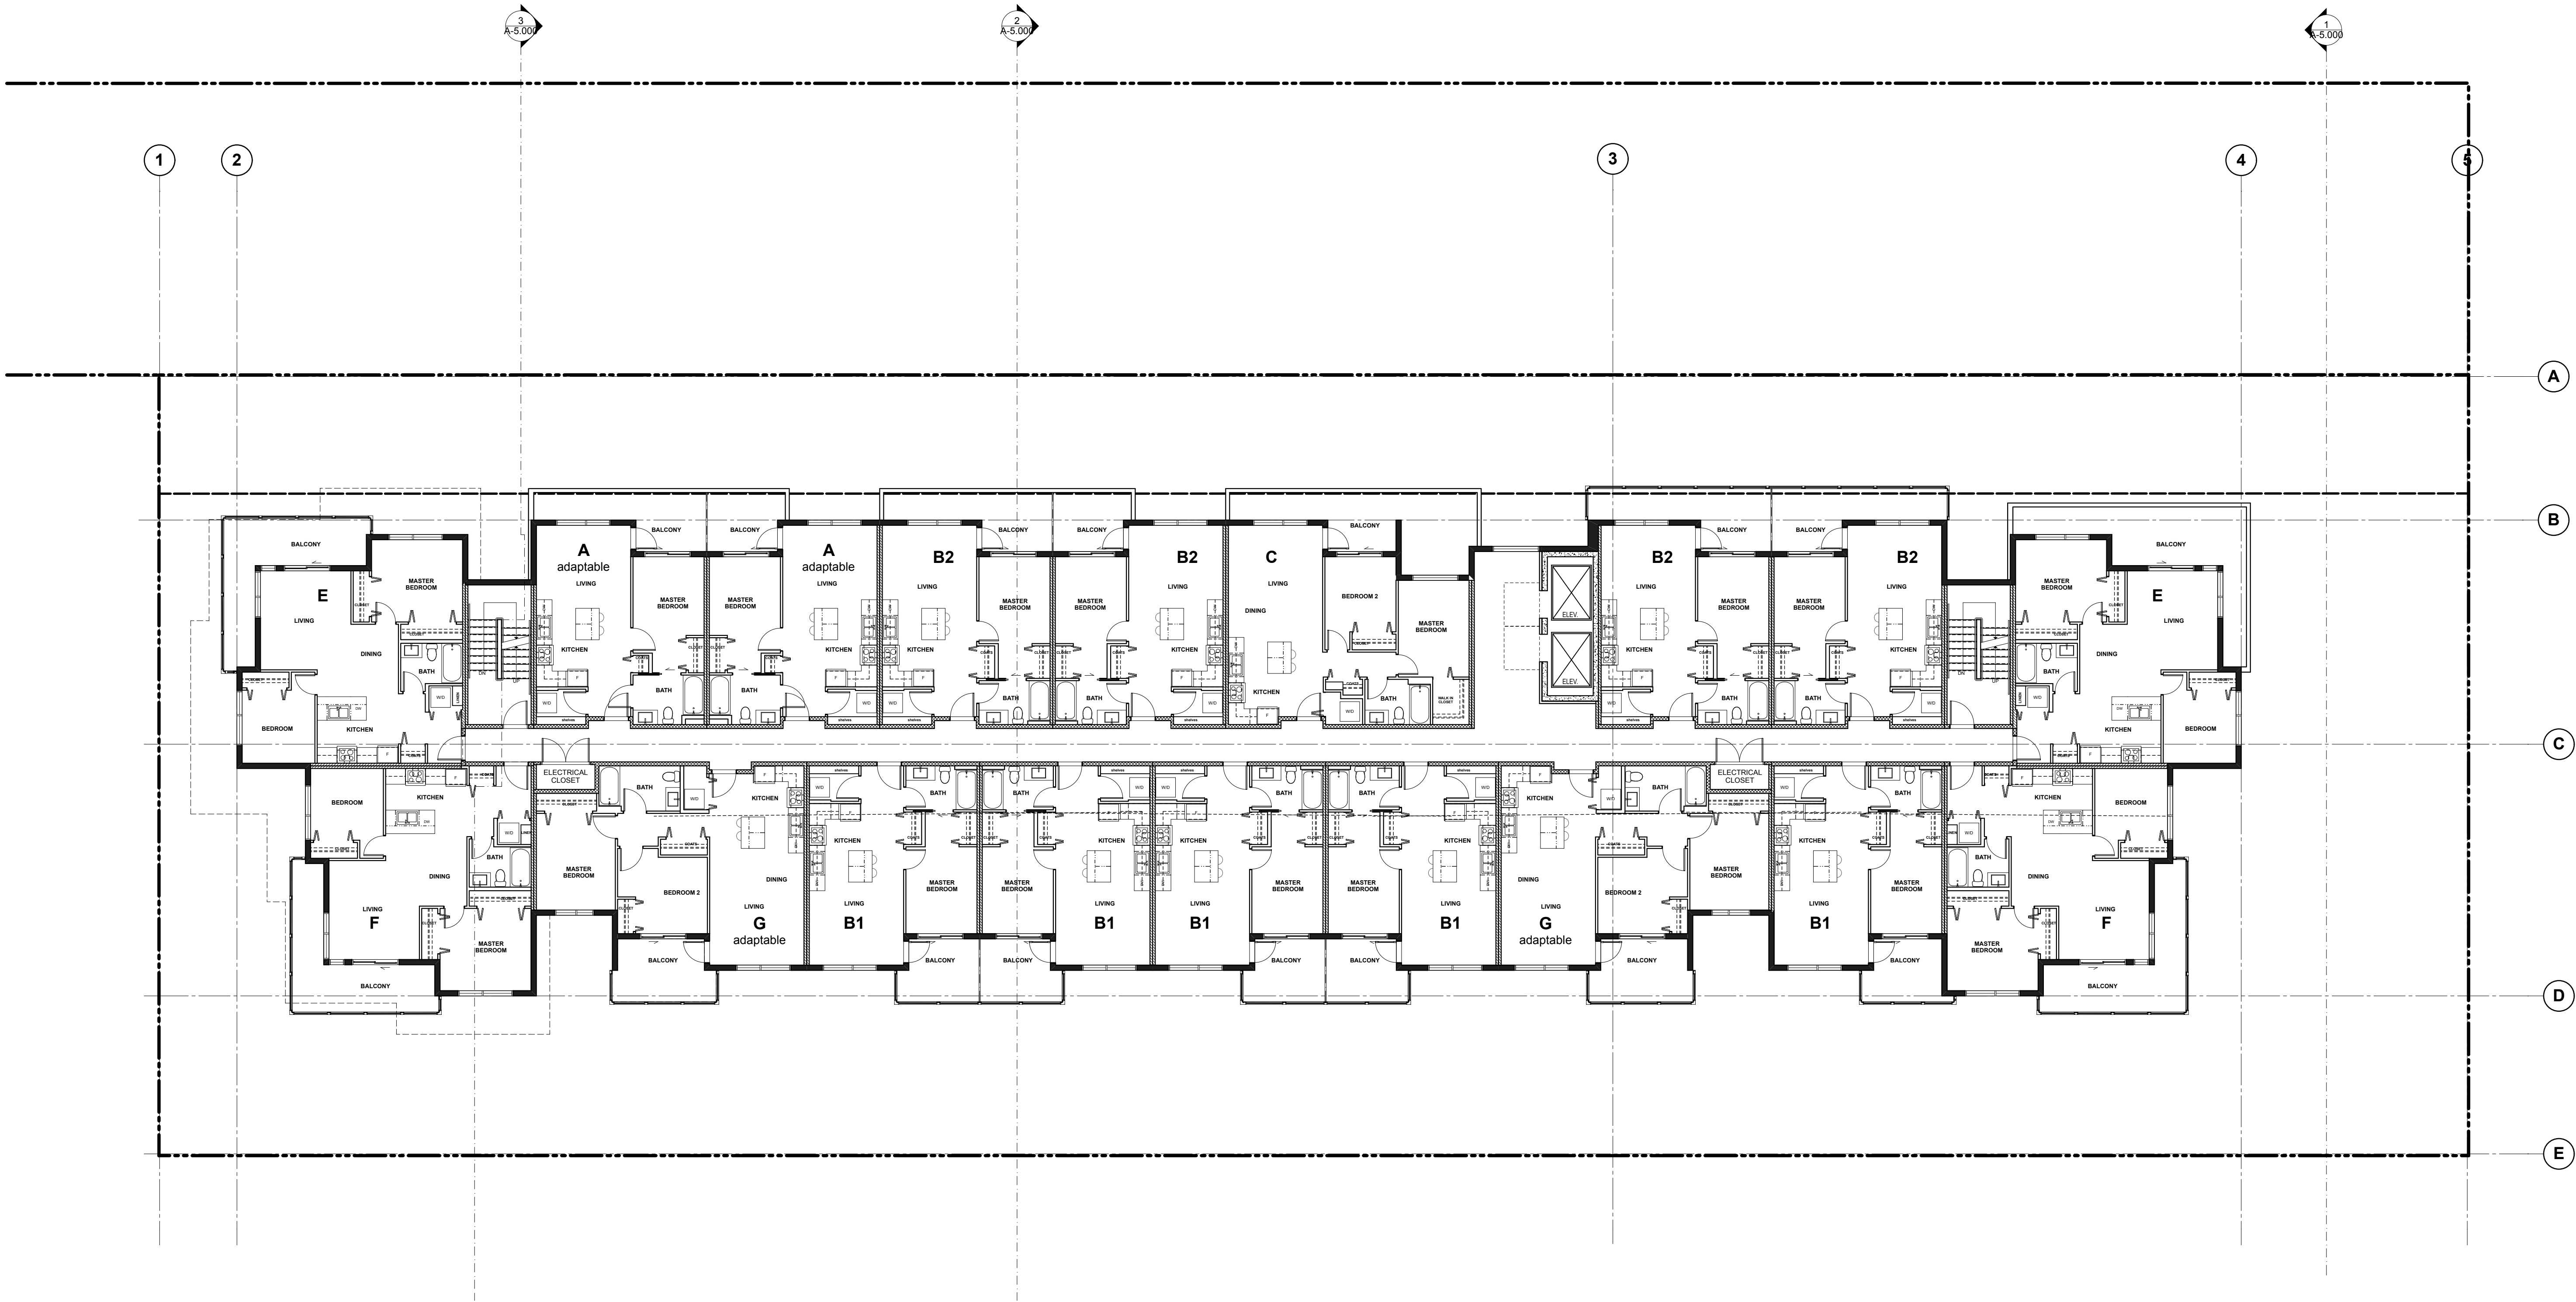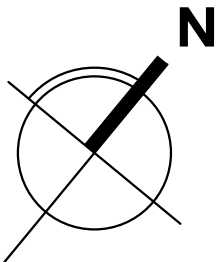

[ARCHITECT SEAL]



LEDINGHAM McALLISTER
Building BC since 1905
[PROJECT]

**RESIDENTIAL
DEVELOPMENT**
SOUTHGATE - LOT G6
BURNABY, BC

[TITLE]

5TH FLOOR

19481	[PROJECT]
3/32" = 1'-0"	[SCALE]
JULY 26, 2019	[DATE]
2 - REZONING	[ISSUE]
	[DRAWING]

A-2.500





Integra

ARCHITECTURE INC.

2330-200 Granville Street
Vancouver, BC, V6C 1S4
www.integra-arch.com
Telephone: 604 688 4220

COPYRIGHT RESERVED. THIS DRAWING AND DESIGN IS AND AT ALL TIMES REMAINS THE EXCLUSIVE PROPERTY OF INTEGRARCHITECTURE INC. AND CANNOT BE USED WITHOUT THE ARCHITECT'S CONSENT.

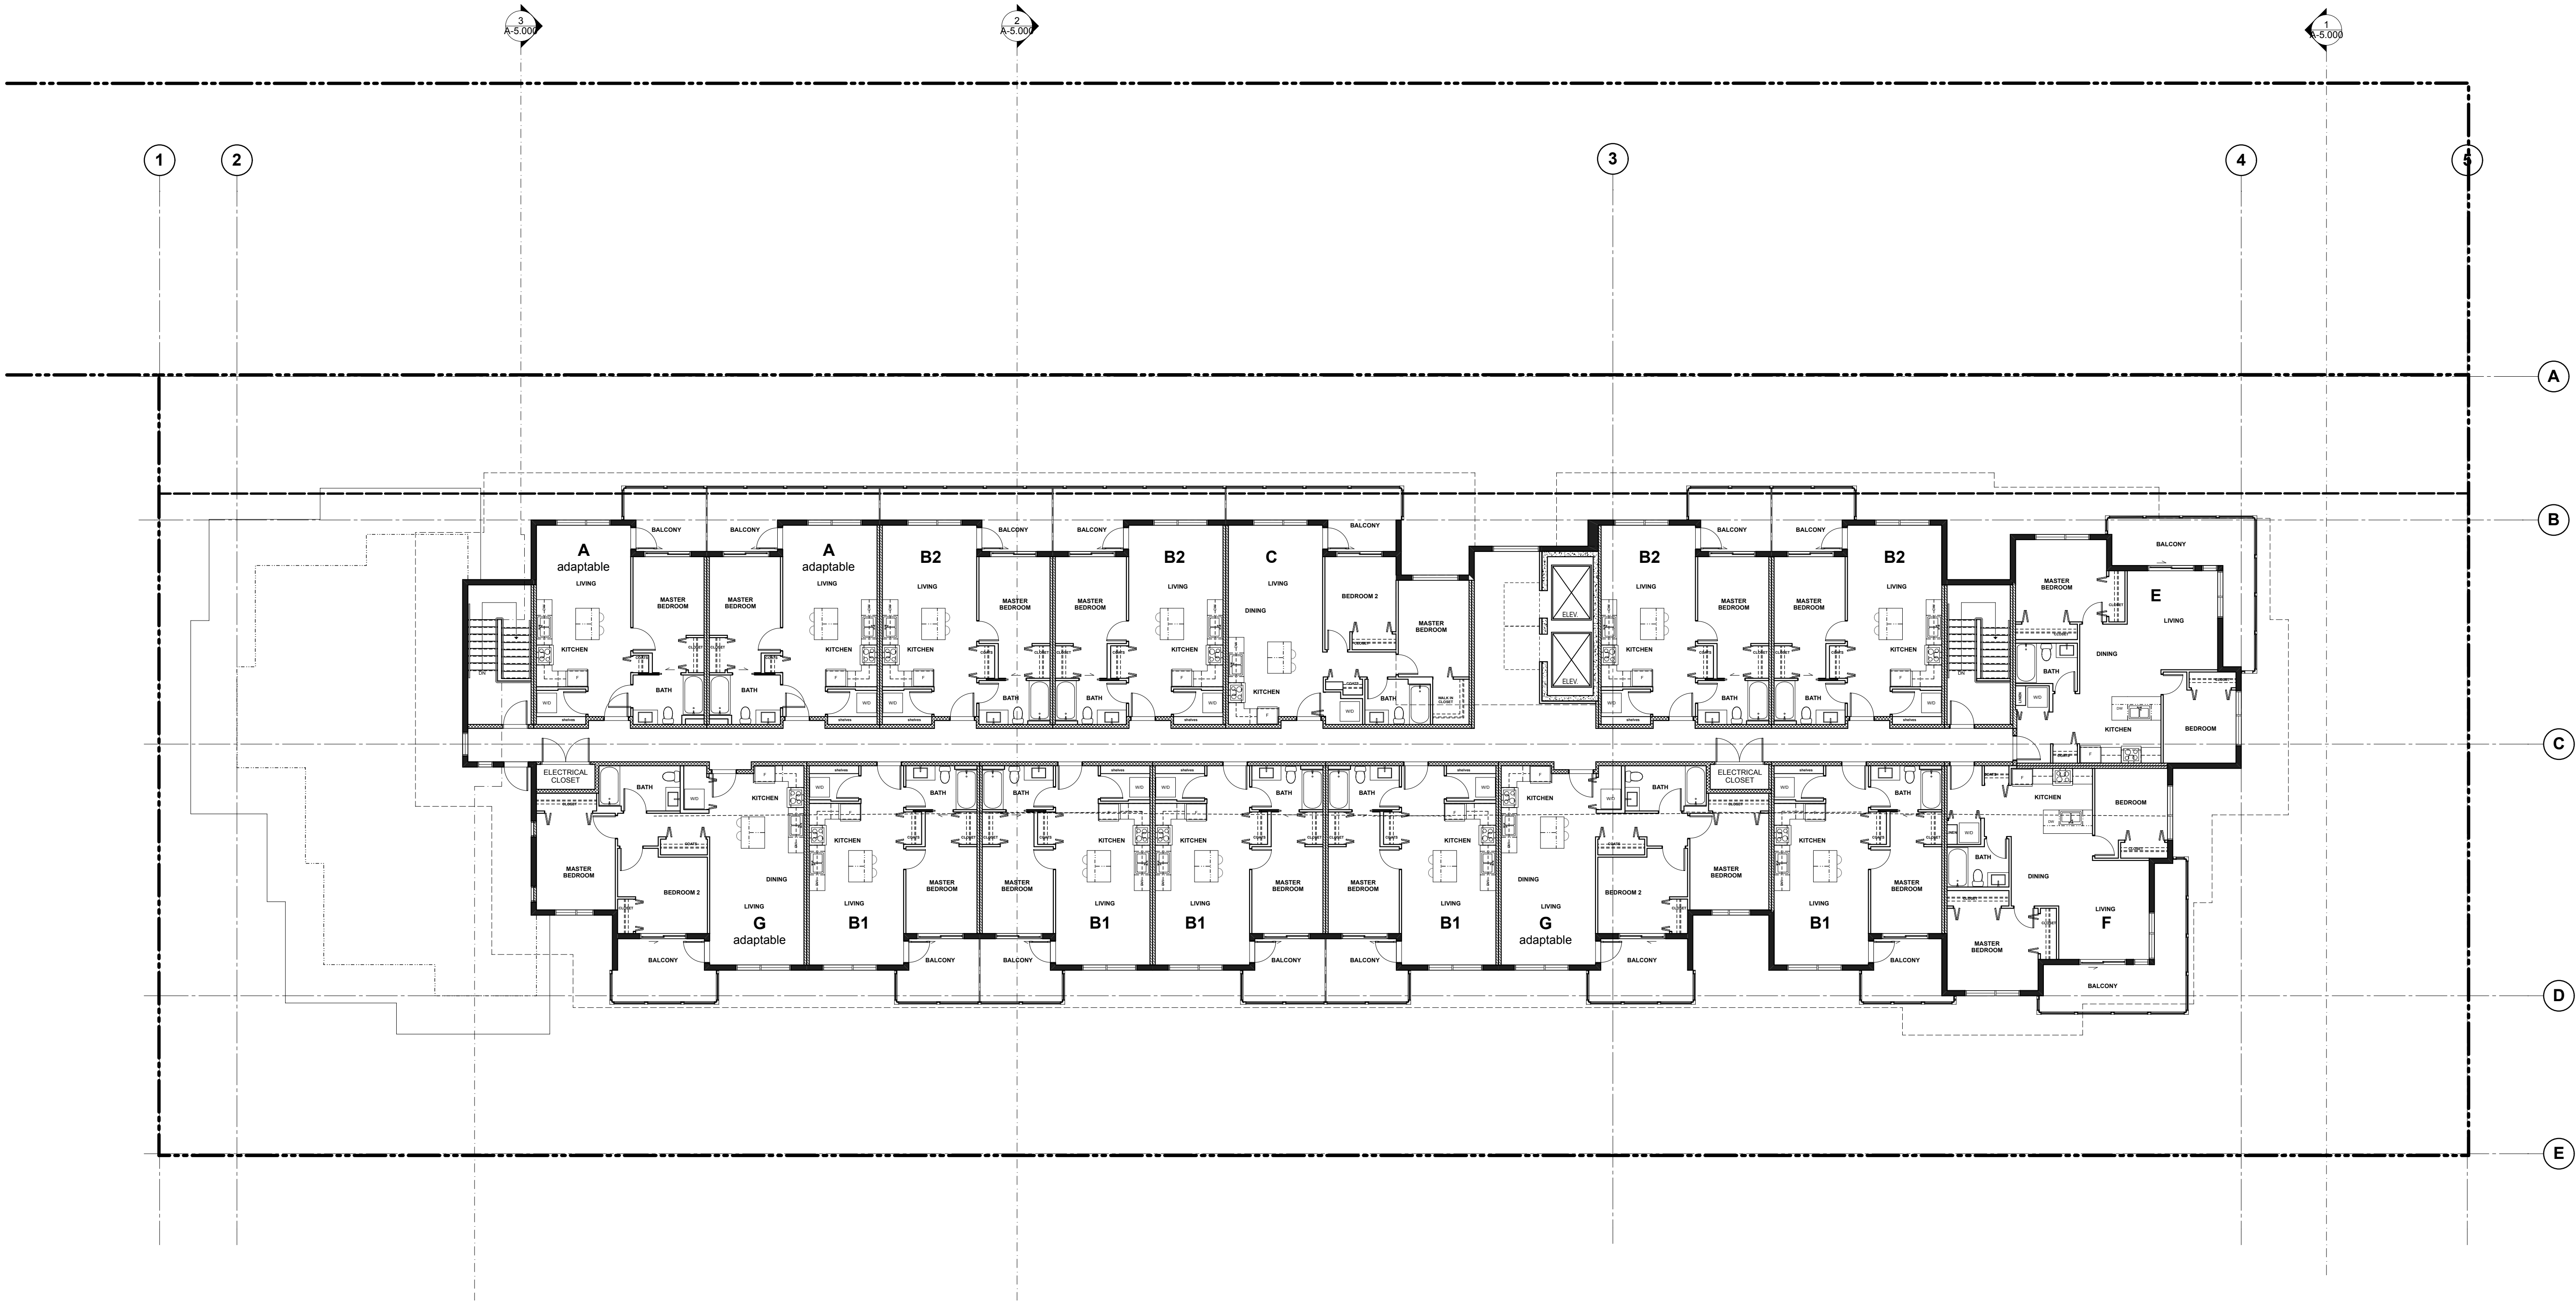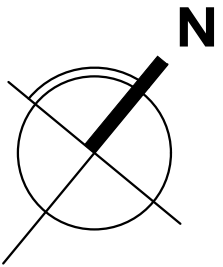

[ARCHITECT SEAL]



[CLIENT]

LEDINGHAM McALLISTER
Building BC since 1905
[PROJECT]

RESIDENTIAL DEVELOPMENT
SOUTHGATE - LOT G6
BURNABY, BC

[TITLE]

6TH FLOOR

19481	[PROJECT]
3/32" = 1'-0"	[SCALE]
JULY 26, 2019	[DATE]
2 - REZONING	[ISSUE]
	[DRAWING]

A-2.600