

gbl

■ GBL ARCHITECTS INC.
139 EAST 8TH AVENUE TEL 604 736 1156
VANCOUVER, BC CANADA V5T 1R8 FAX 604 731 5279

COPYRIGHT RESERVED - THIS PLAN AND DESIGN ARE AND AT ALL TIMES REMAIN THE EXCLUSIVE PROPERTY OF GBL ARCHITECTS INC. AND MAY NOT BE USED OR REPRODUCED WITHOUT THEIR WRITTEN CONSENT

NOTES

REVISIONS

NO.	DATE	DESCRIPTION
-----	------	-------------


WILLINGDON


SUITABLE PLAN OF
DEVELOPMENT - REVIEW

PARKADE FIRE PLAN -
P3

DATE	10/8/2019 9:18:52 AM
DRAWN BY	Author
CHECKED BY	Checker
SCALE	1/16" = 1'-0"
JOB NUMBER	17067

A-0.08

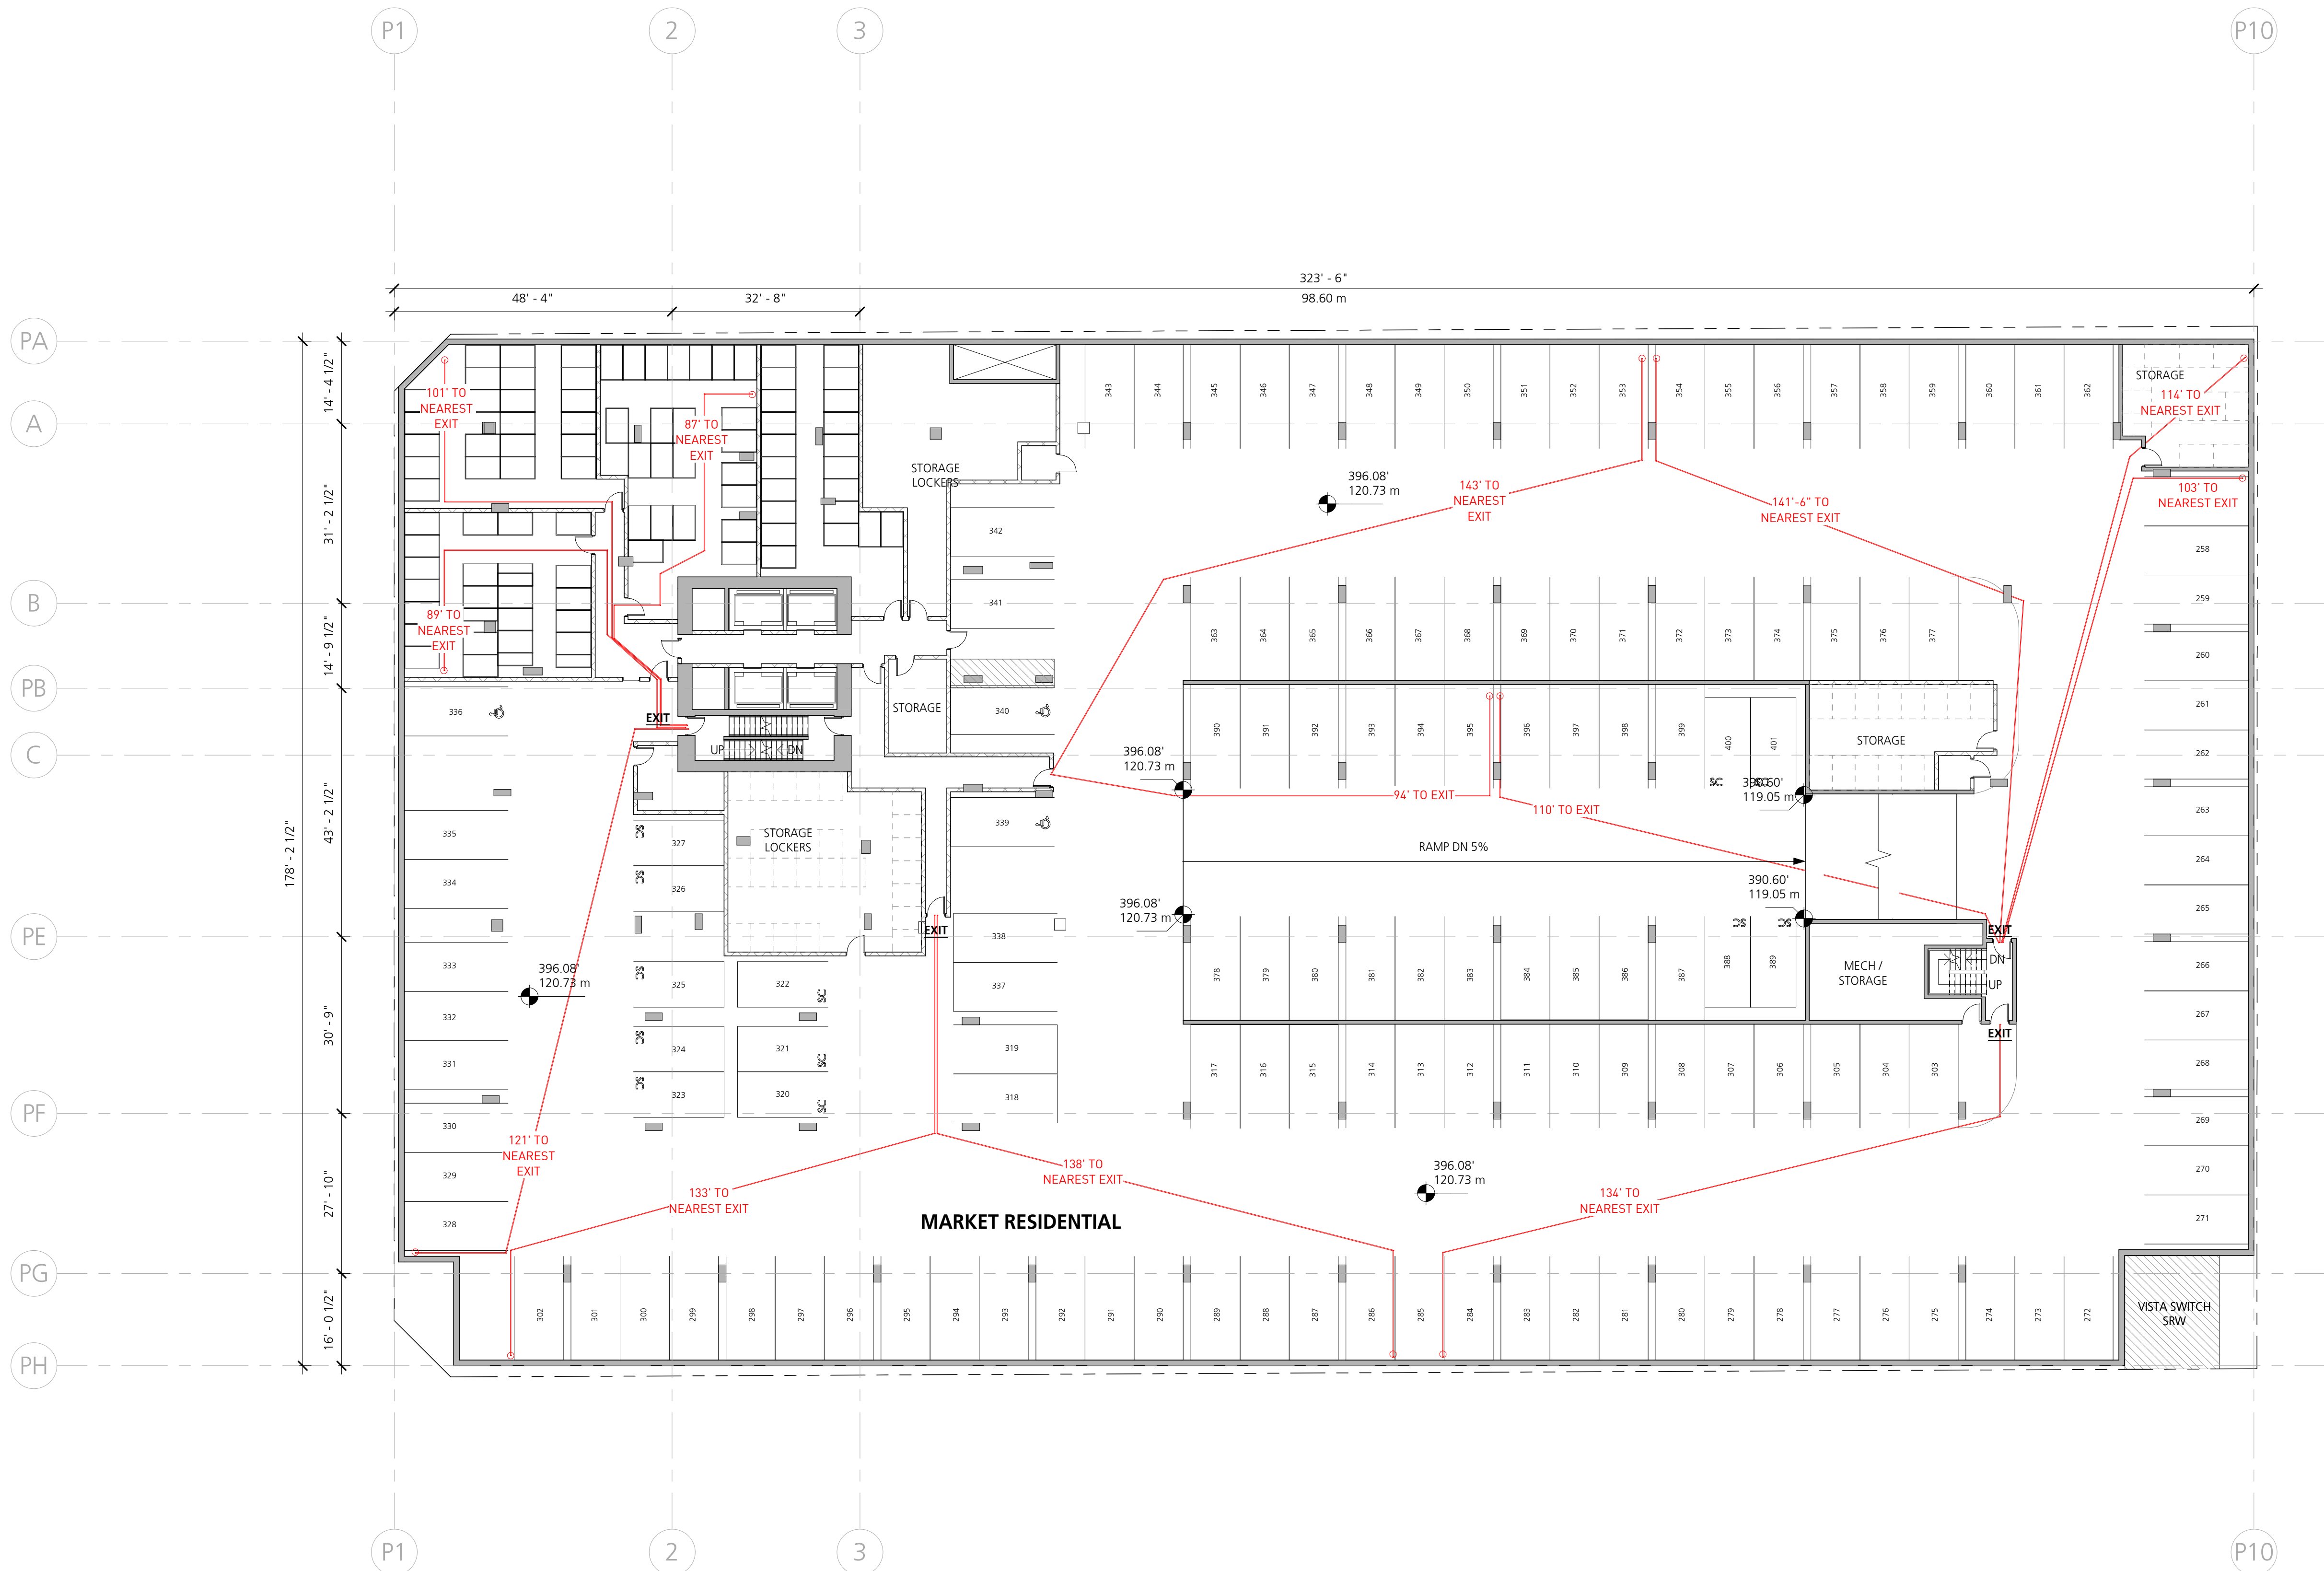

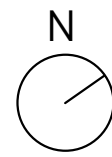

gbl

■ GBL ARCHITECTS INC.
139 EAST 8TH AVENUE TEL 604 736 1156
VANCOUVER, BC CANADA V5T 1R8 FAX 604 731 5279

COPYRIGHT RESERVED - THIS PLAN AND DESIGN ARE AND AT ALL TIMES REMAIN THE EXCLUSIVE PROPERTY OF GBL ARCHITECTS INC. AND MAY NOT BE USED OR REPRODUCED WITHOUT THEIR WRITTEN CONSENT

NOTES

REVISIONS

NO.	DATE	DESCRIPTION
-----	------	-------------


WILLINGDON


SUITABLE PLAN OF
DEVELOPMENT - REVIEW

PARKADE FIRE PLAN -
P2

DATE	10/8/2019 9:18:53 AM
DRAWN BY	Author
CHECKED BY	Checker
SCALE	1/16" = 1'-0"
JOB NUMBER	17067

A-0.09

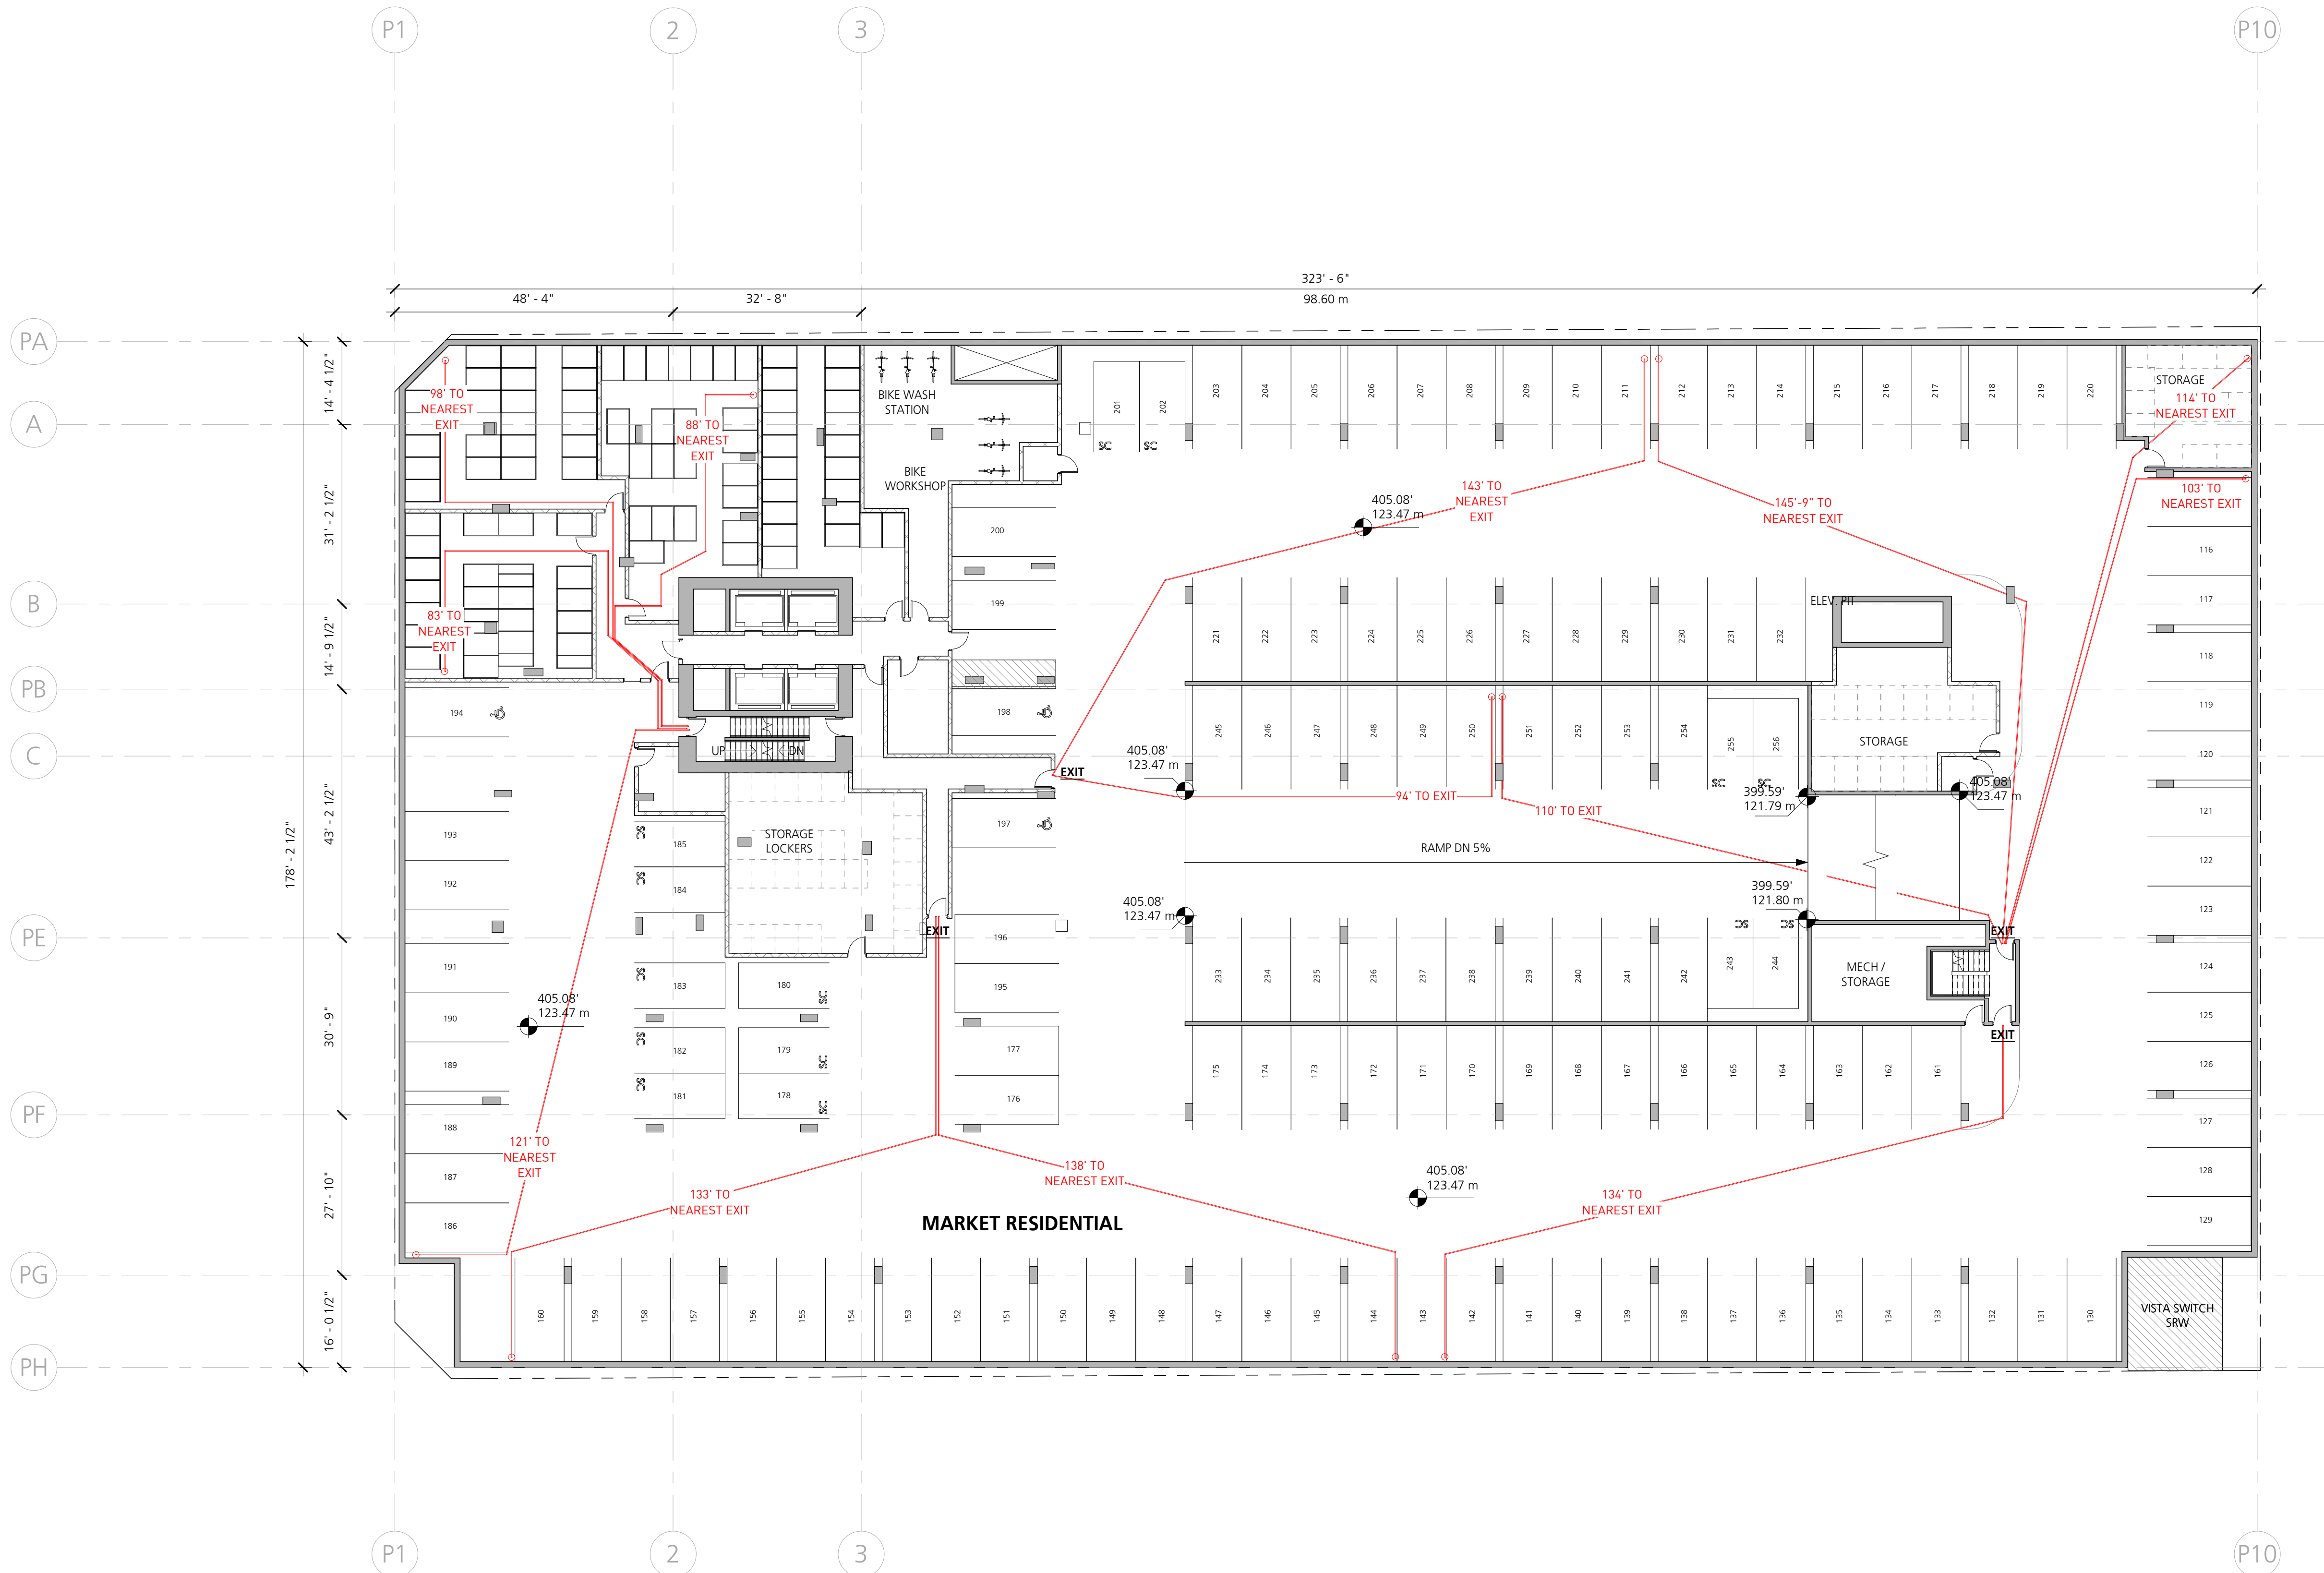

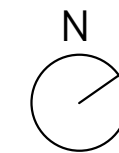

gbl

■ GBL ARCHITECTS INC.
139 EAST 8TH AVENUE TEL 604 736 1156
VANCOUVER, BC CANADA V5T 1R8 FAX 604 731 5279

COPYRIGHT RESERVED - THIS PLAN AND DESIGN ARE AND AT ALL TIMES REMAIN THE EXCLUSIVE PROPERTY OF GBL ARCHITECTS INC. AND MAY NOT BE USED OR REPRODUCED WITHOUT THEIR WRITTEN CONSENT

NOTES

REVISIONS

NO.	DATE	DESCRIPTION
-----	------	-------------


WILLINGDON


SUITABLE PLAN OF
DEVELOPMENT - REVIEW

PARKADE FIRE PLAN -
P1

DATE	10/8/2019 9:18:54 AM
DRAWN BY	Author
CHECKED BY	Checker
SCALE	1/16" = 1'-0"
JOB NUMBER	17067

A-0.10

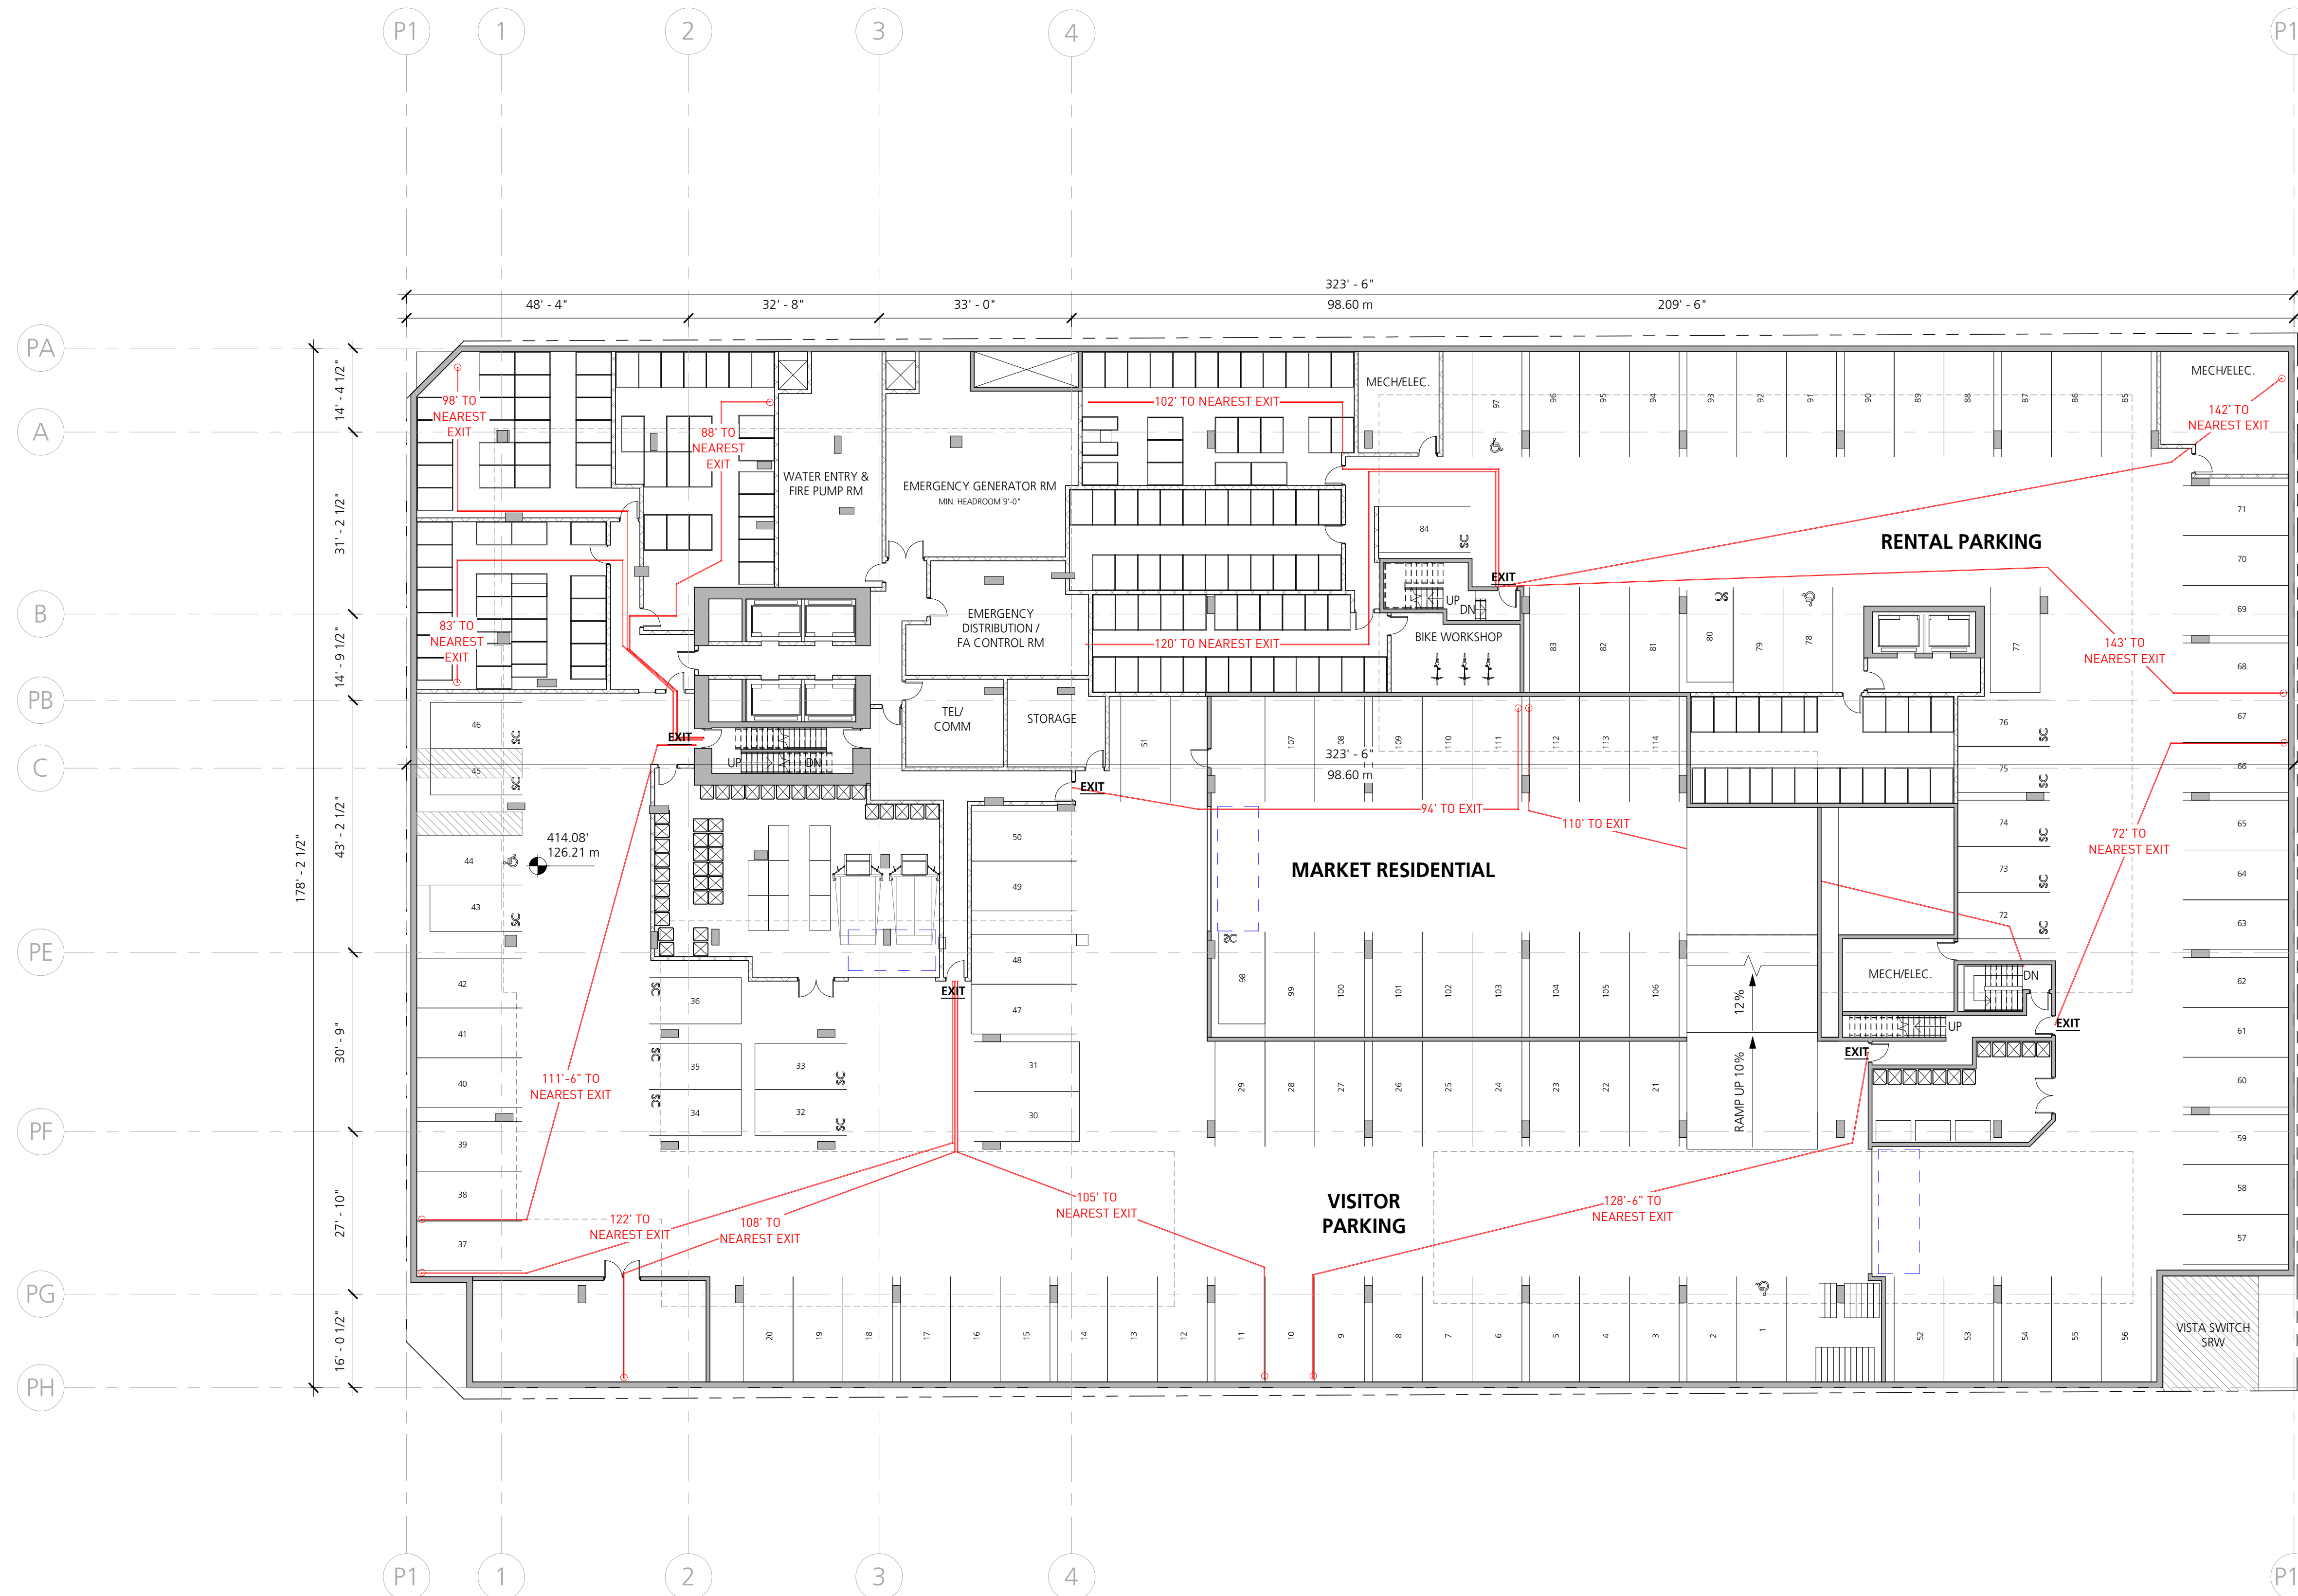

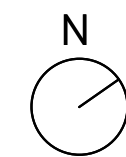

REVISIONS

NO.	DATE	DESCRIPTION
-----	------	-------------

WILLINGDON



SUITABLE PLAN OF
DEVELOPMENT - REVIEW

PARKADE ACCESS
PLAN - L1

DATE	10/16/2019 5:20:46 PM
DRAWN BY	Author
CHECKED BY	Checker
SCALE	1/16" = 1'-0"

JOB NUMBER 17067

A-0.11

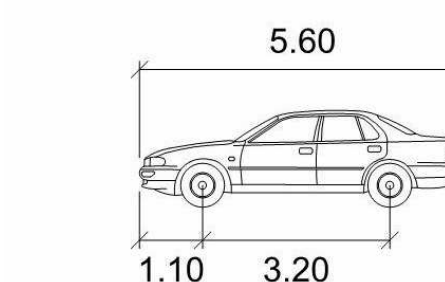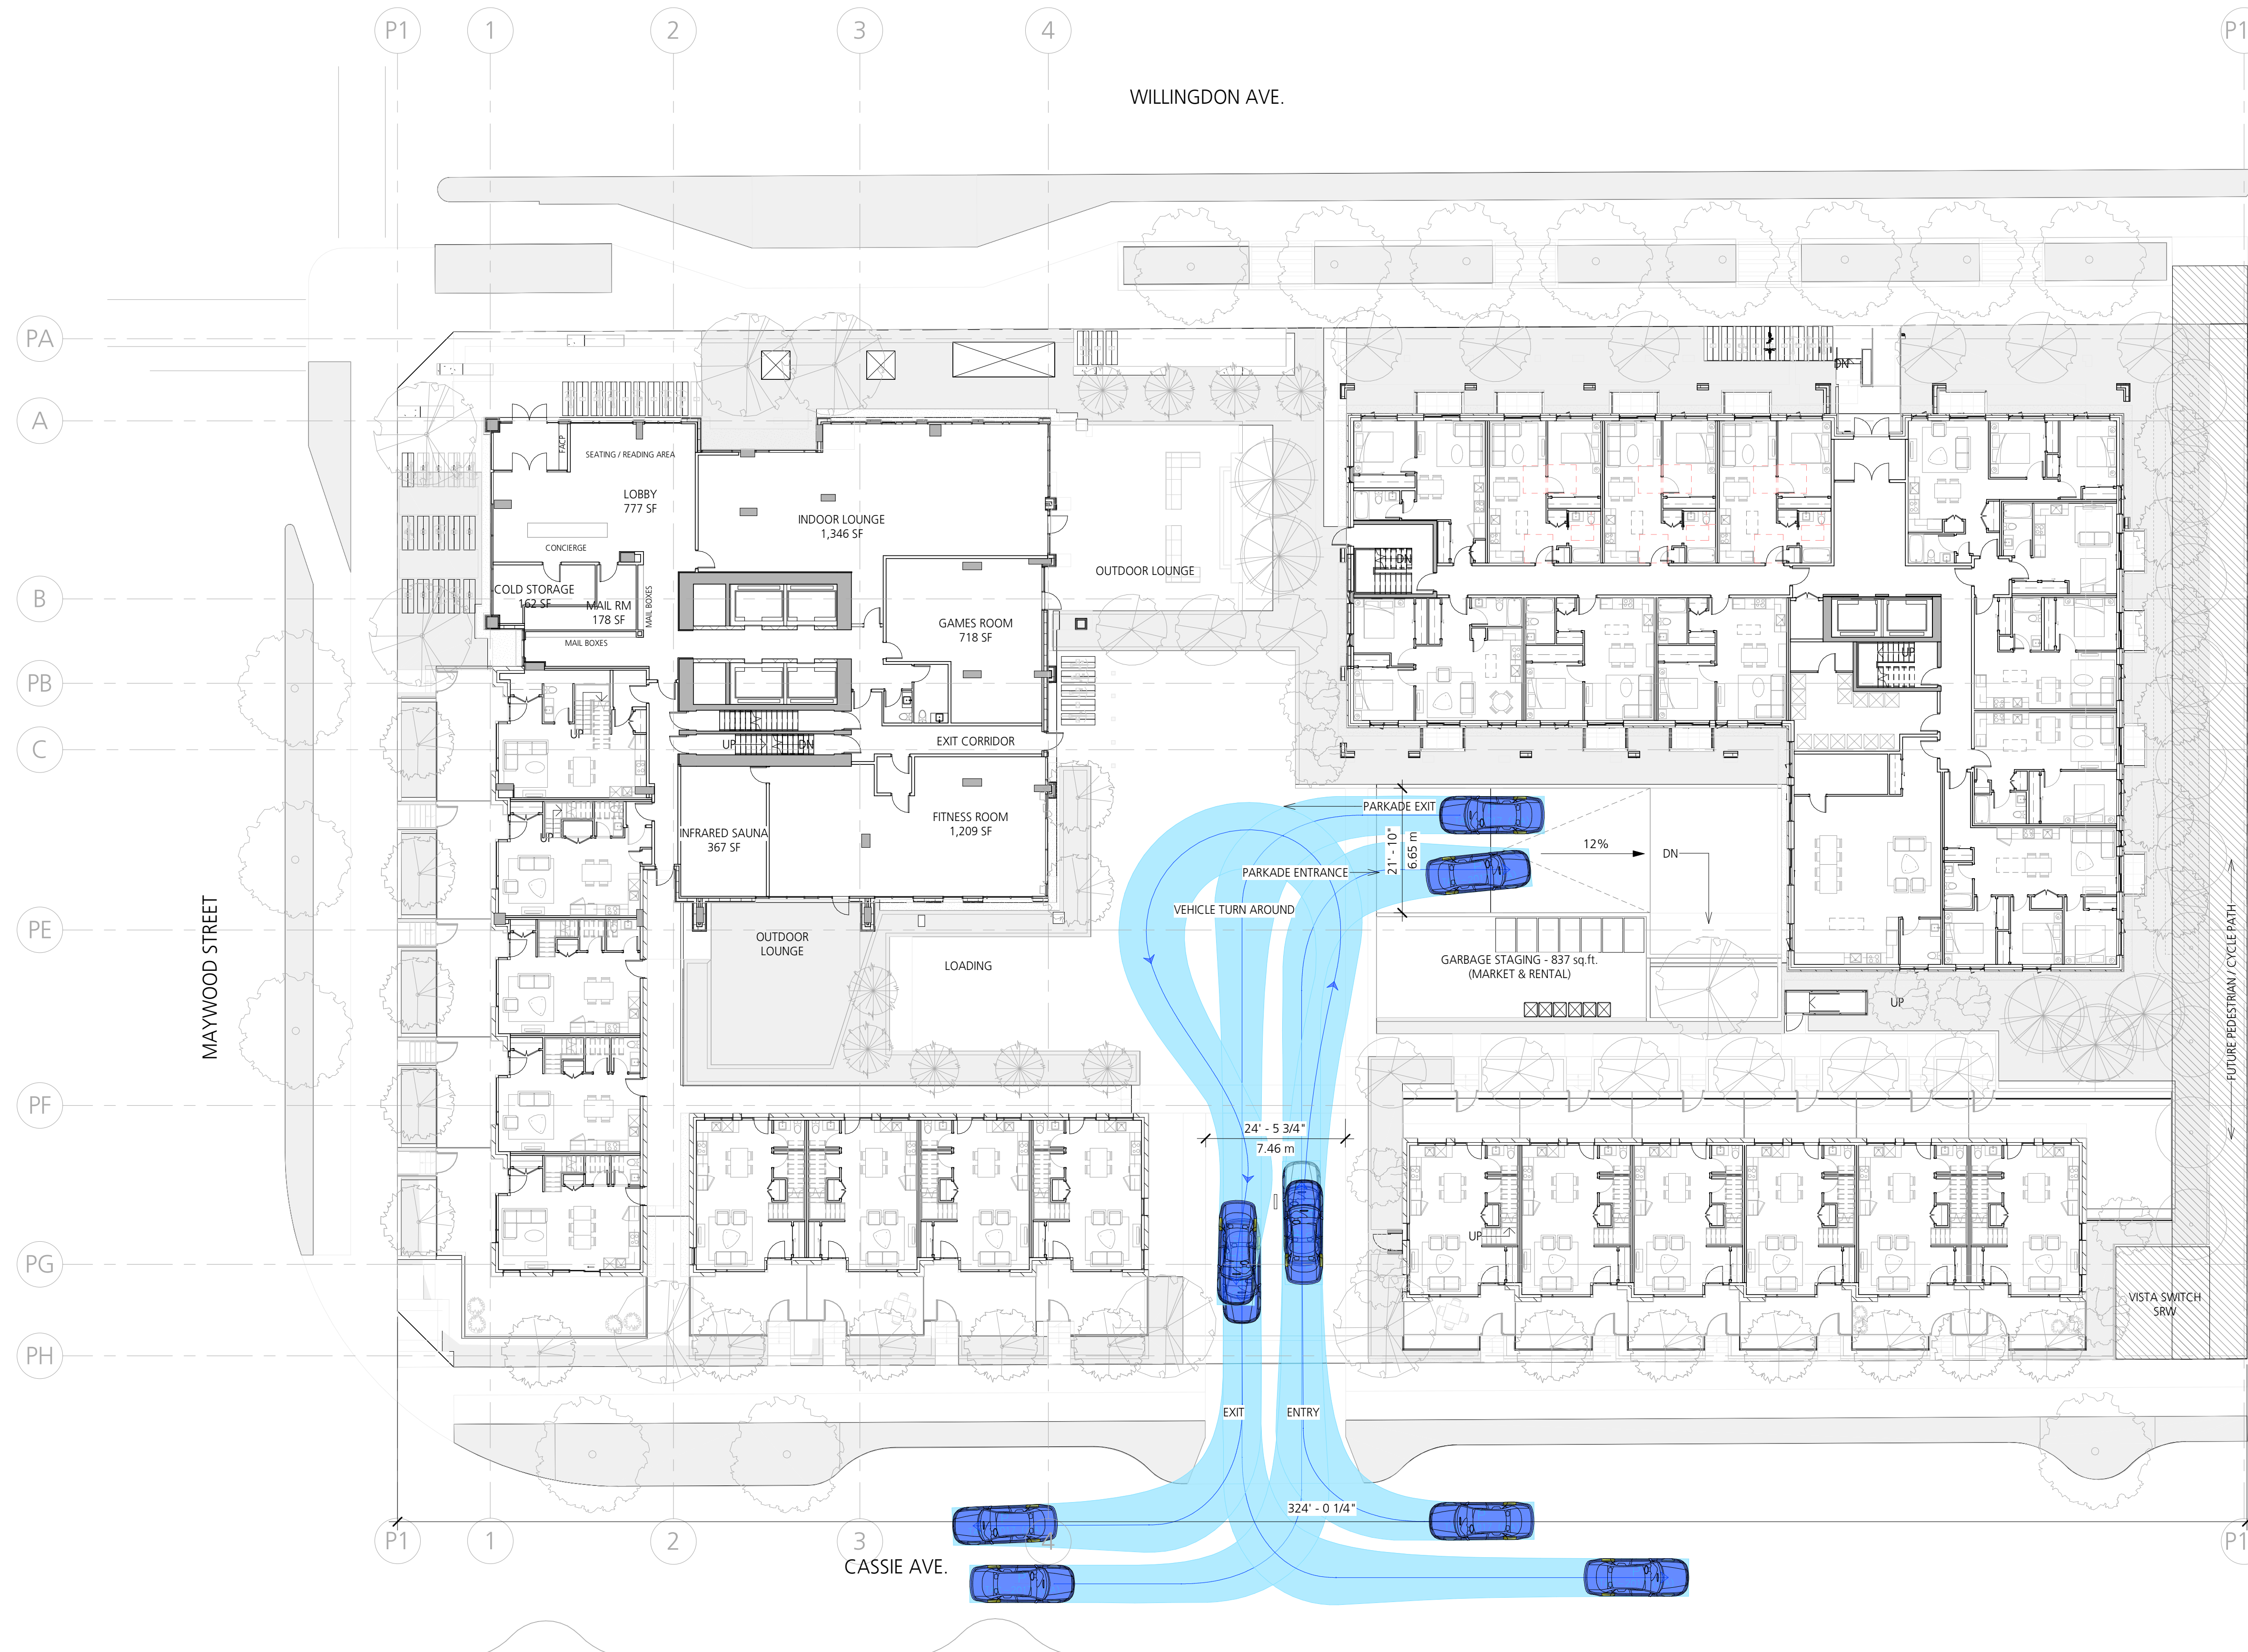

P	
Width	: 2.00
Track	: 2.00
Lock to Lock Time	: 6.0
Steering Angle	: 35.9



COPYRIGHT RESERVED: THIS PLAN AND DESIGN ARE AND AT ALL TIMES REMAIN THE EXCLUSIVE PROPERTY OF GBL ARCHITECTS INC. AND MAY NOT BE USED OR REPRODUCED WITHOUT THEIR WRITTEN CONSENT

REVISIONS

NO	DATE	DESCRIPTION
----	------	-------------

WILLINGDON


SUITABLE PLAN OF DEVELOPMENT - REVIEW

PARKADE ACCESS
PLAN - P1

DATE	10/16/2019 5:20:48 PM
DRAWN BY	Author
CHECKED BY	Checker
SCALE	1/16" = 1'-0"


JOB NUMBER 17067

A-0.12

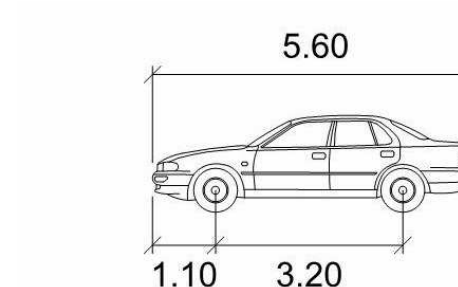

P

Width	: 2.00
Track	: 2.00
Lock to Lock Time	: 6.0
Steering Angle	: 35.9

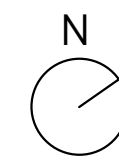

gbl

■ GBL ARCHITECTS INC.
139 EAST 8TH AVENUE TEL 604 736 1156
VANCOUVER, BC CANADA V5T 1R8 FAX 604 731 5279

COPYRIGHT RESERVED: THIS PLAN AND DESIGN ARE AND AT ALL TIMES REMAIN THE EXCLUSIVE PROPERTY OF GBL ARCHITECTS INC. AND MAY NOT BE USED OR REPRODUCED WITHOUT THEIR WRITTEN CONSENT

NOTES

REVISIONS

NO.	DATE	DESCRIPTION
-----	------	-------------

WILLINGDON


SUITABLE PLAN OF
DEVELOPMENT - REVIEW

RESIDENTIAL
LOADING PLAN

DATE	10/17/2019 8:42:34 AM
DRAWN BY	Author
CHECKED BY	Checker
SCALE	1/16" = 1'-0"


JOB NUMBER 17067

A-0.13

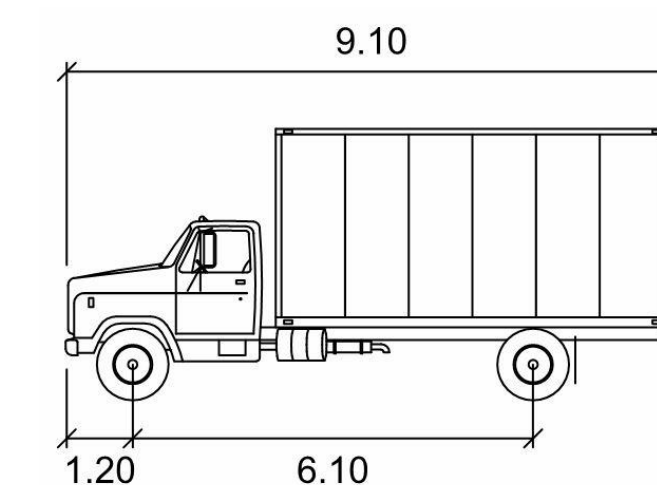

SU9

	metres
Width	: 2.60
Track	: 2.60
Lock to Lock Time	: 6.0
Steering Angle	: 31.5

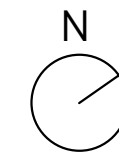

gbl

■ GBL ARCHITECTS INC.
139 EAST 8TH AVENUE
VANCOUVER, BC CANADA V5T 1R8

TEL 604 736 1156
FAX 604 731 5279

COPYRIGHT RESERVED: THIS PLAN AND DESIGN ARE AND AT ALL TIMES REMAIN THE EXCLUSIVE PROPERTY OF GBL ARCHITECTS INC. AND MAY NOT BE USED OR REPRODUCED WITHOUT THEIR WRITTEN CONSENT

NOTES

REVISIONS

NO.	DATE	DESCRIPTION
-----	------	-------------

WILLINGDON


SUITABLE PLAN OF
DEVELOPMENT - REVIEW

RESIDENTIAL
LOADING PLAN

DATE	10/17/2019 8:42:37 AM
DRAWN BY	Author
CHECKED BY	Checker
SCALE	1/16" = 1'-0"

JOB NUMBER 17067

A-0.14

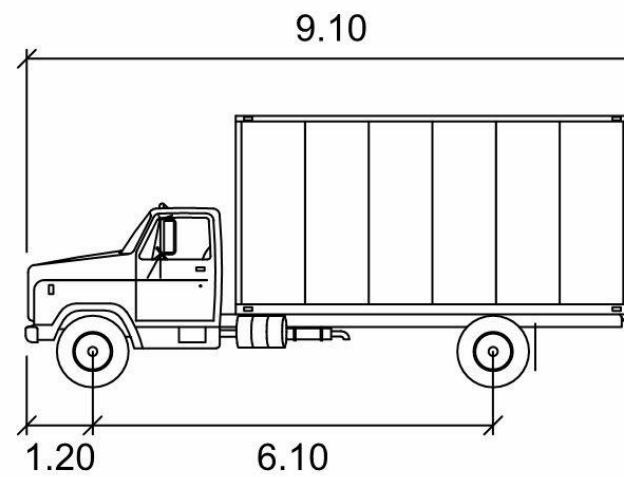

SU9

	metres
Width	: 2.60
Track	: 2.60
Lock to Lock Time	: 6.0
Steering Angle	: 31.5

REVISIONS

NO.	DATE	DESCRIPTION

WILLINGDON

SUITABLE PLAN OF
DEVELOPMENT - REVIEW


BURNABY JITNEY - L1

DATE	10/17/2019 8:42:41 AM
DRAWN BY	Author
CHECKED BY	Checker
SCALE	1/16" = 1'-0"
JOB NUMBER	17067

A-0.15




JITNEY (IN / OUT) - LEVEL 1
1/16" = 1'-0"

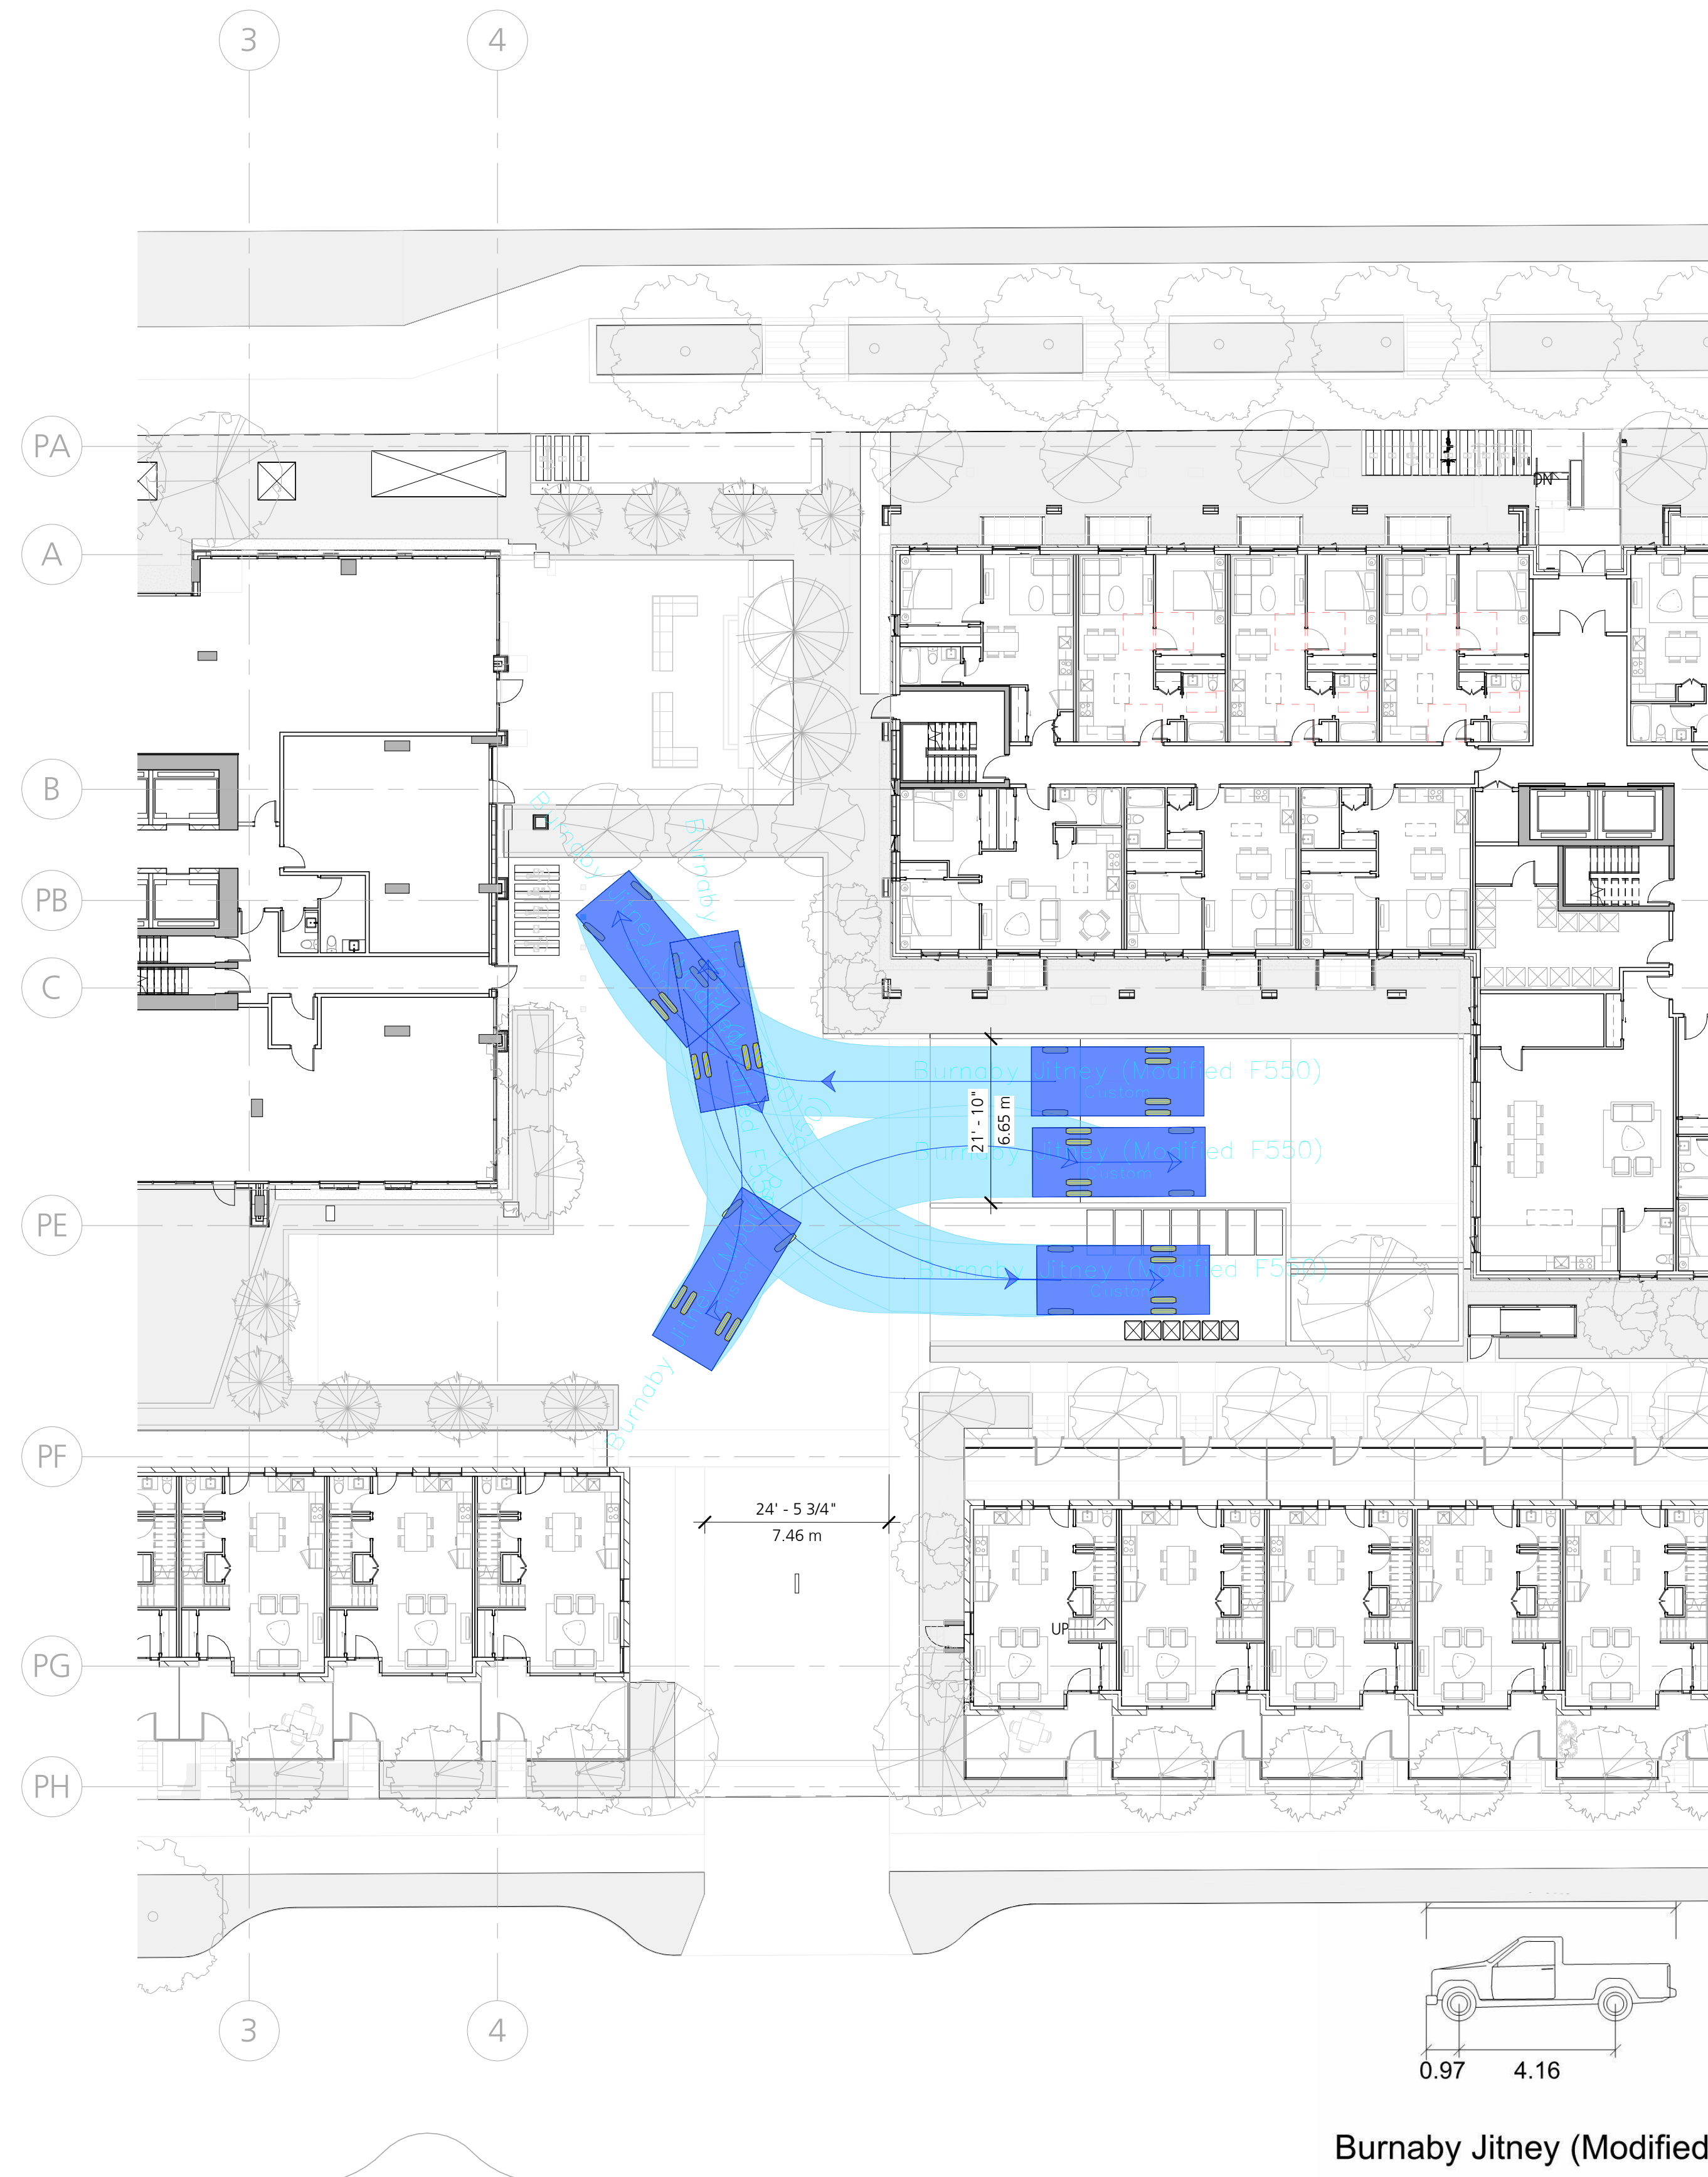


JITNEY MANEUVERING - LEVEL 1
1/16" = 1'-0"

Burnaby Jitney (Modified F550)

	0.97	4.16
Width	2.80	12.50
Track	2.80	12.50
Lock to Lock Time	6.0	24.1
Steering Angle	24.1	24.1

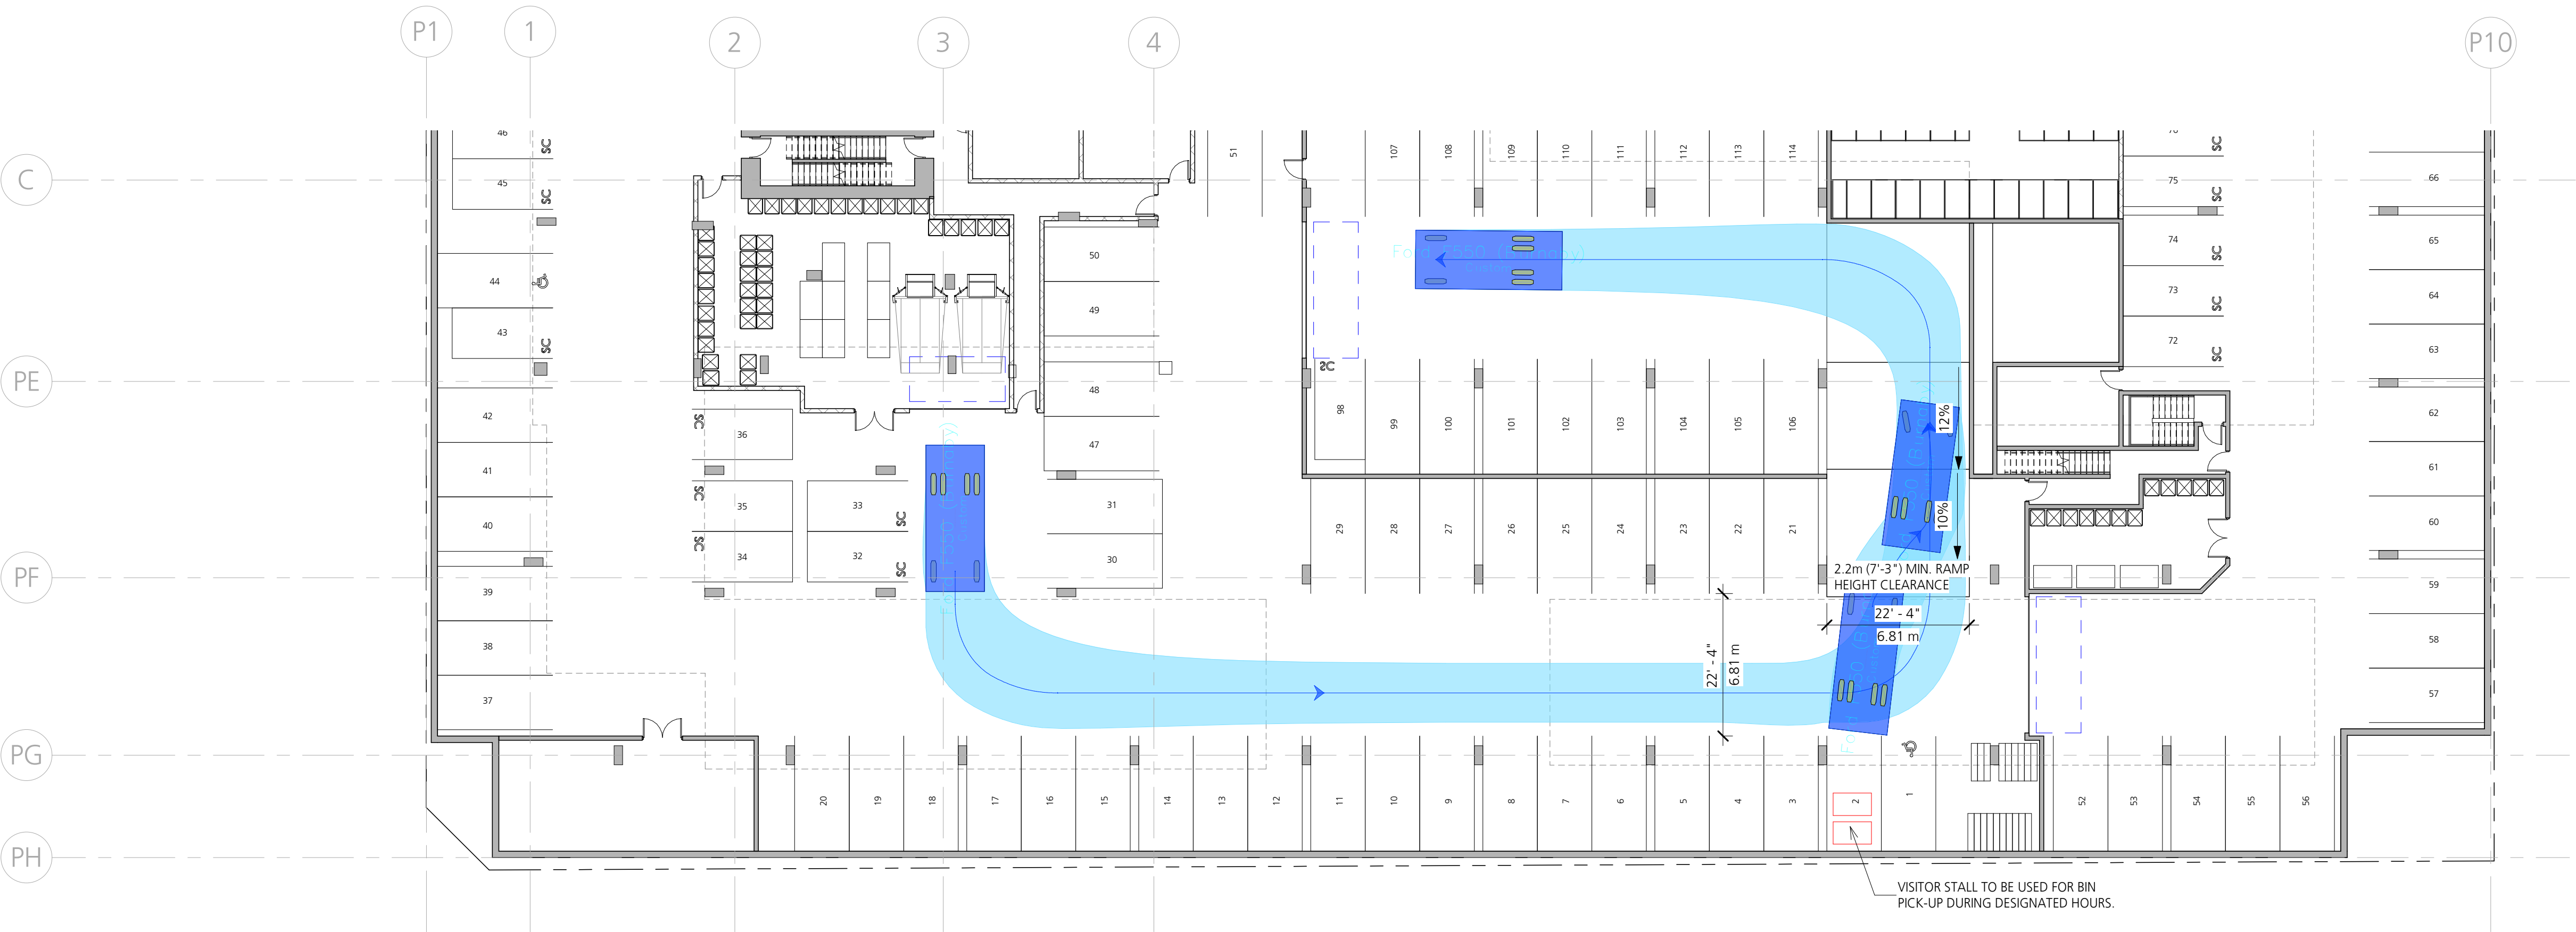

JITNEY (OUT) - P1
1/16" = 1'-0"


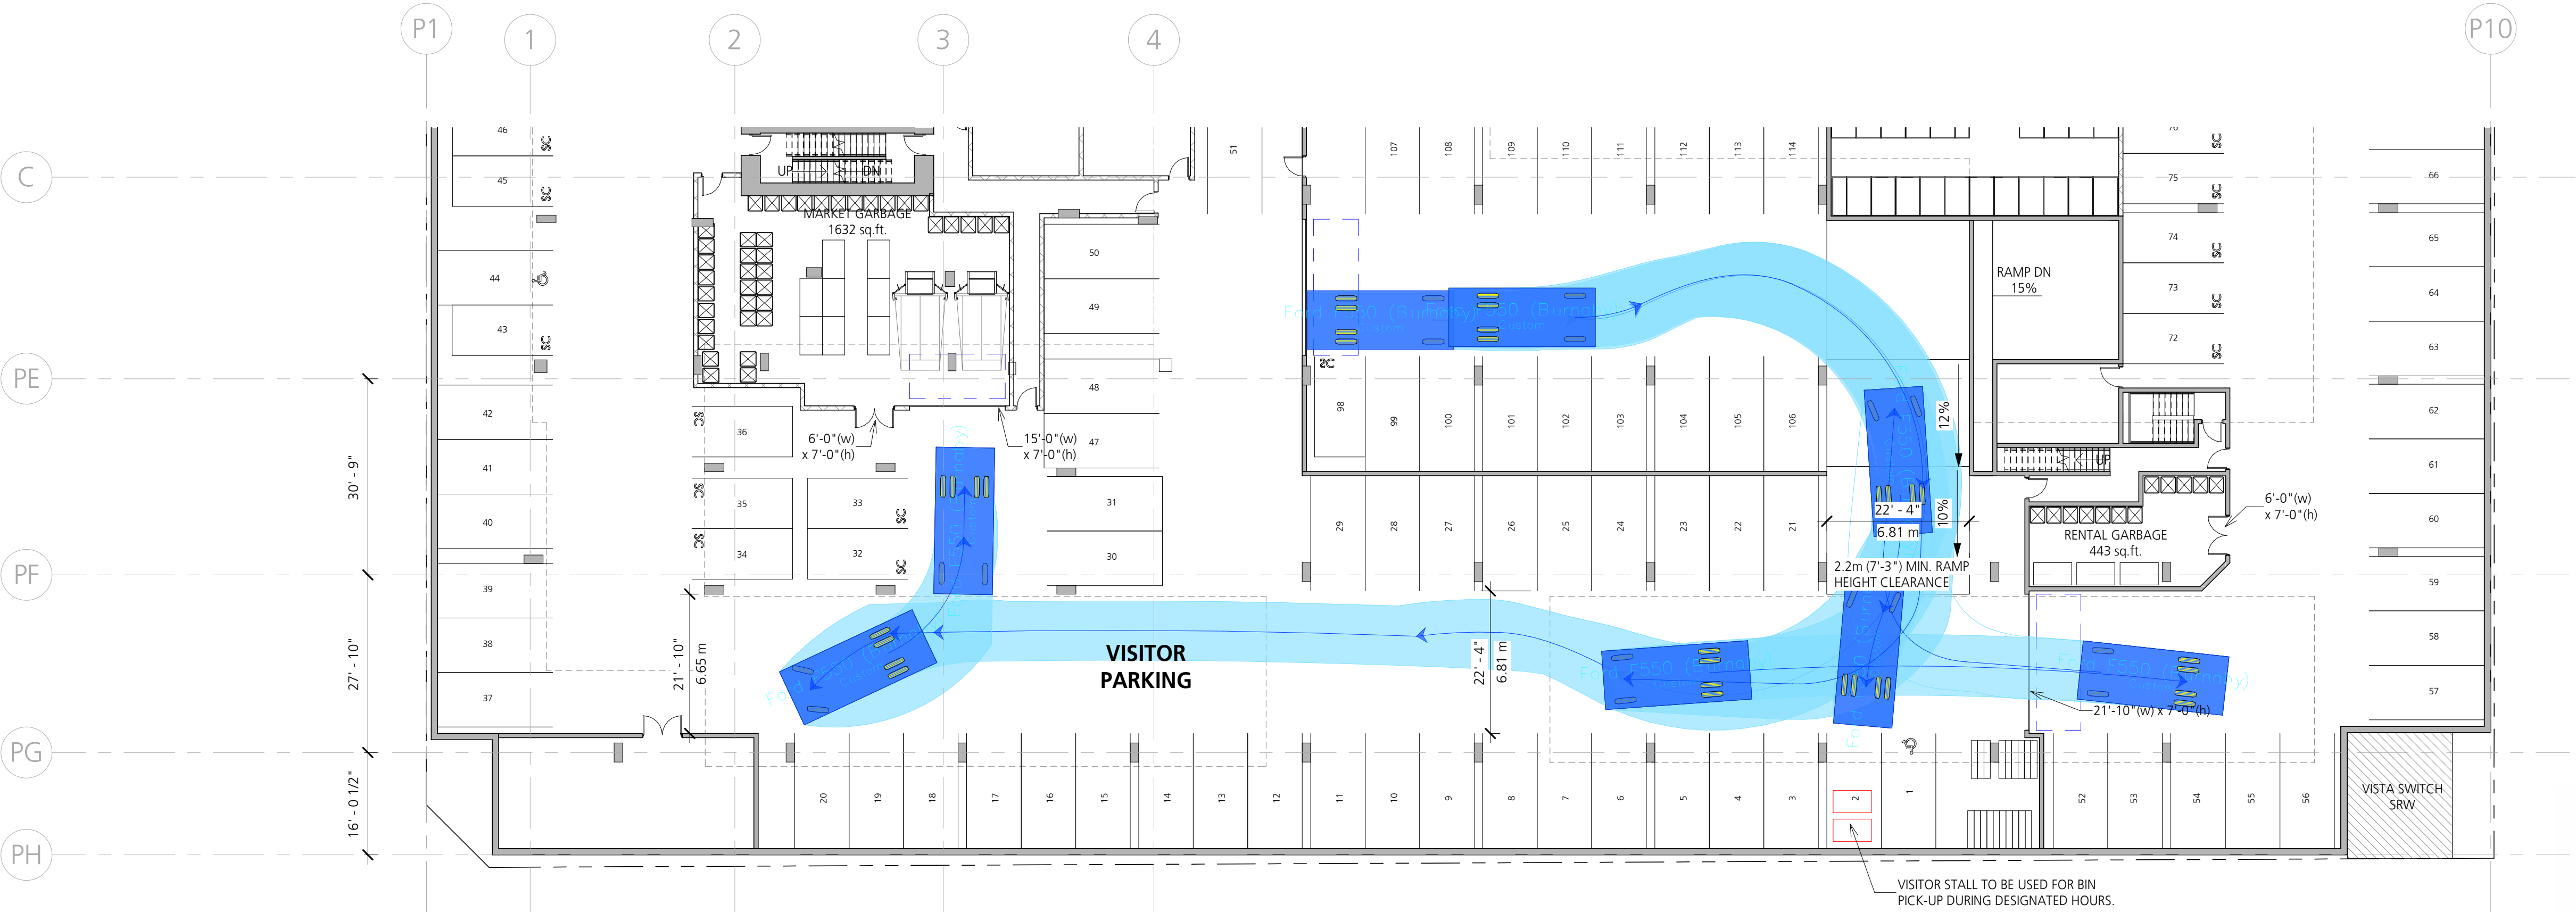


JITNEY (IN) - P1
1/16" = 1'-0"

Garbage & Recycling	
Min. size requirement: housing units x 0.44m ² , up to maximum 150m ² (1,614.59 SF)	
Market: 348 units x 0.44m ² =153.12m ² (1,648.16 SF) *above maximum requirement of 150 m ² (1,615 sq.ft.)	Rental: 92 units x 0.44m ² =40.48m ² (435.72 SF) Provided: 41.16 m ² 443 SF)
Provided: 151.62 m ² (1,632 SF)	

Burnaby Jitney (Modified F550)

	metres
Width	: 2.80
Track	: 2.80
Lock to Lock Time	: 6.0
Steering Angle	: 24.1

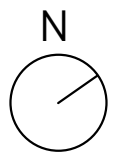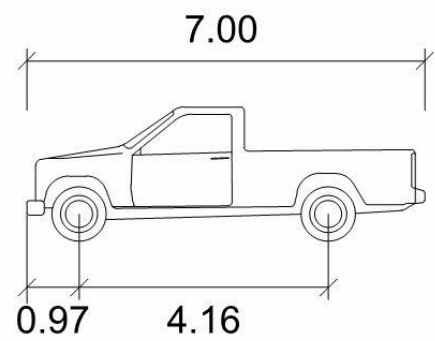

gbl

■ GBL ARCHITECTS INC.
139 EAST 8TH AVENUE TEL 604 736 1156
VANCOUVER, BC CANADA V5T 1R8 FAX 604 731 5279

COPYRIGHT RESERVED - THIS PLAN AND DESIGN ARE AND AT ALL TIMES REMAIN THE EXCLUSIVE
PROPERTY OF GBL ARCHITECTS INC. AND MAY NOT BE USED OR REPRODUCED WITHOUT THEIR WRITTEN
CONSENT
NOTES

REVISIONS

NO.	DATE	DESCRIPTION


WILLINGDON

**SUITABLE PLAN OF
DEVELOPMENT - REVIEW**

BURNABY JITNEY - P1

DATE	10/17/2019 8:42:43 AM
DRAWN BY	Author
CHECKED BY	Checker
SCALE	1/16" = 1'-0"
JOB NUMBER	17067

A-0.16

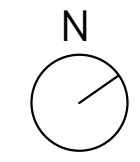

REVISIONS

NO.	DATE	DESCRIPTION
-----	------	-------------

WILLINGDON

SUITABLE PLAN OF
DEVELOPMENT - REVIEW

BURNABY WASTE
COLLECTION - L1

DATE	10/17/2019 8:42:47 AM
DRAWN BY	Author
CHECKED BY	Checker
SCALE	1/16" = 1'-0"

JOB NUMBER 17067

A-0.17


WILLINGDON AVE.



WASTE MANAGEMENT - IN - LEVEL 1
1/16" = 1'-0"



WASTE MANAGEMENT - OUT - LEVEL 1
1/16" = 1'-0"

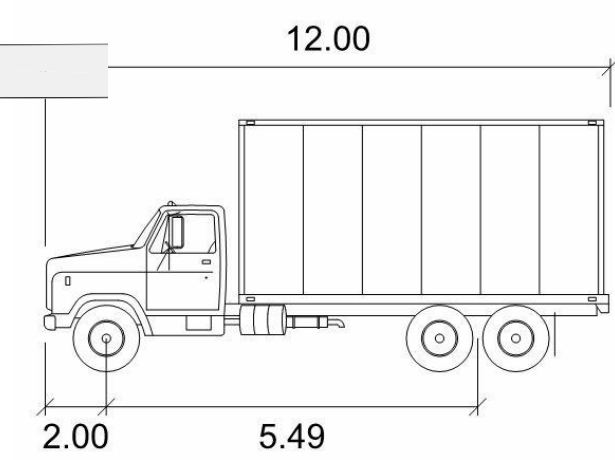

Burnaby Waste Collection

	meters
Width	: 2.40
Track	: 2.30
Lock to Lock Time	: 6.0
Steering Angle	: 26.2