


NOTES

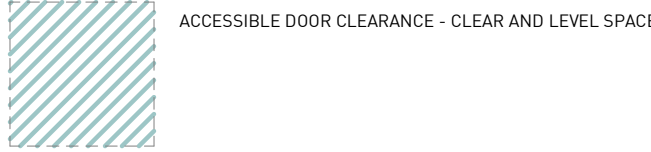

REVISIONS

NO.	DATE	DESCRIPTION
-----	------	-------------


WILLINGDON

SUITABLE PLAN OF
DEVELOPMENT - REVIEW


PH

DATE	9/20/2019 5:07:48 PM
DRAWN BY	Author
CHECKED BY	Checker
SCALE	As indicated
JOB NUMBER	17067

A-1.10

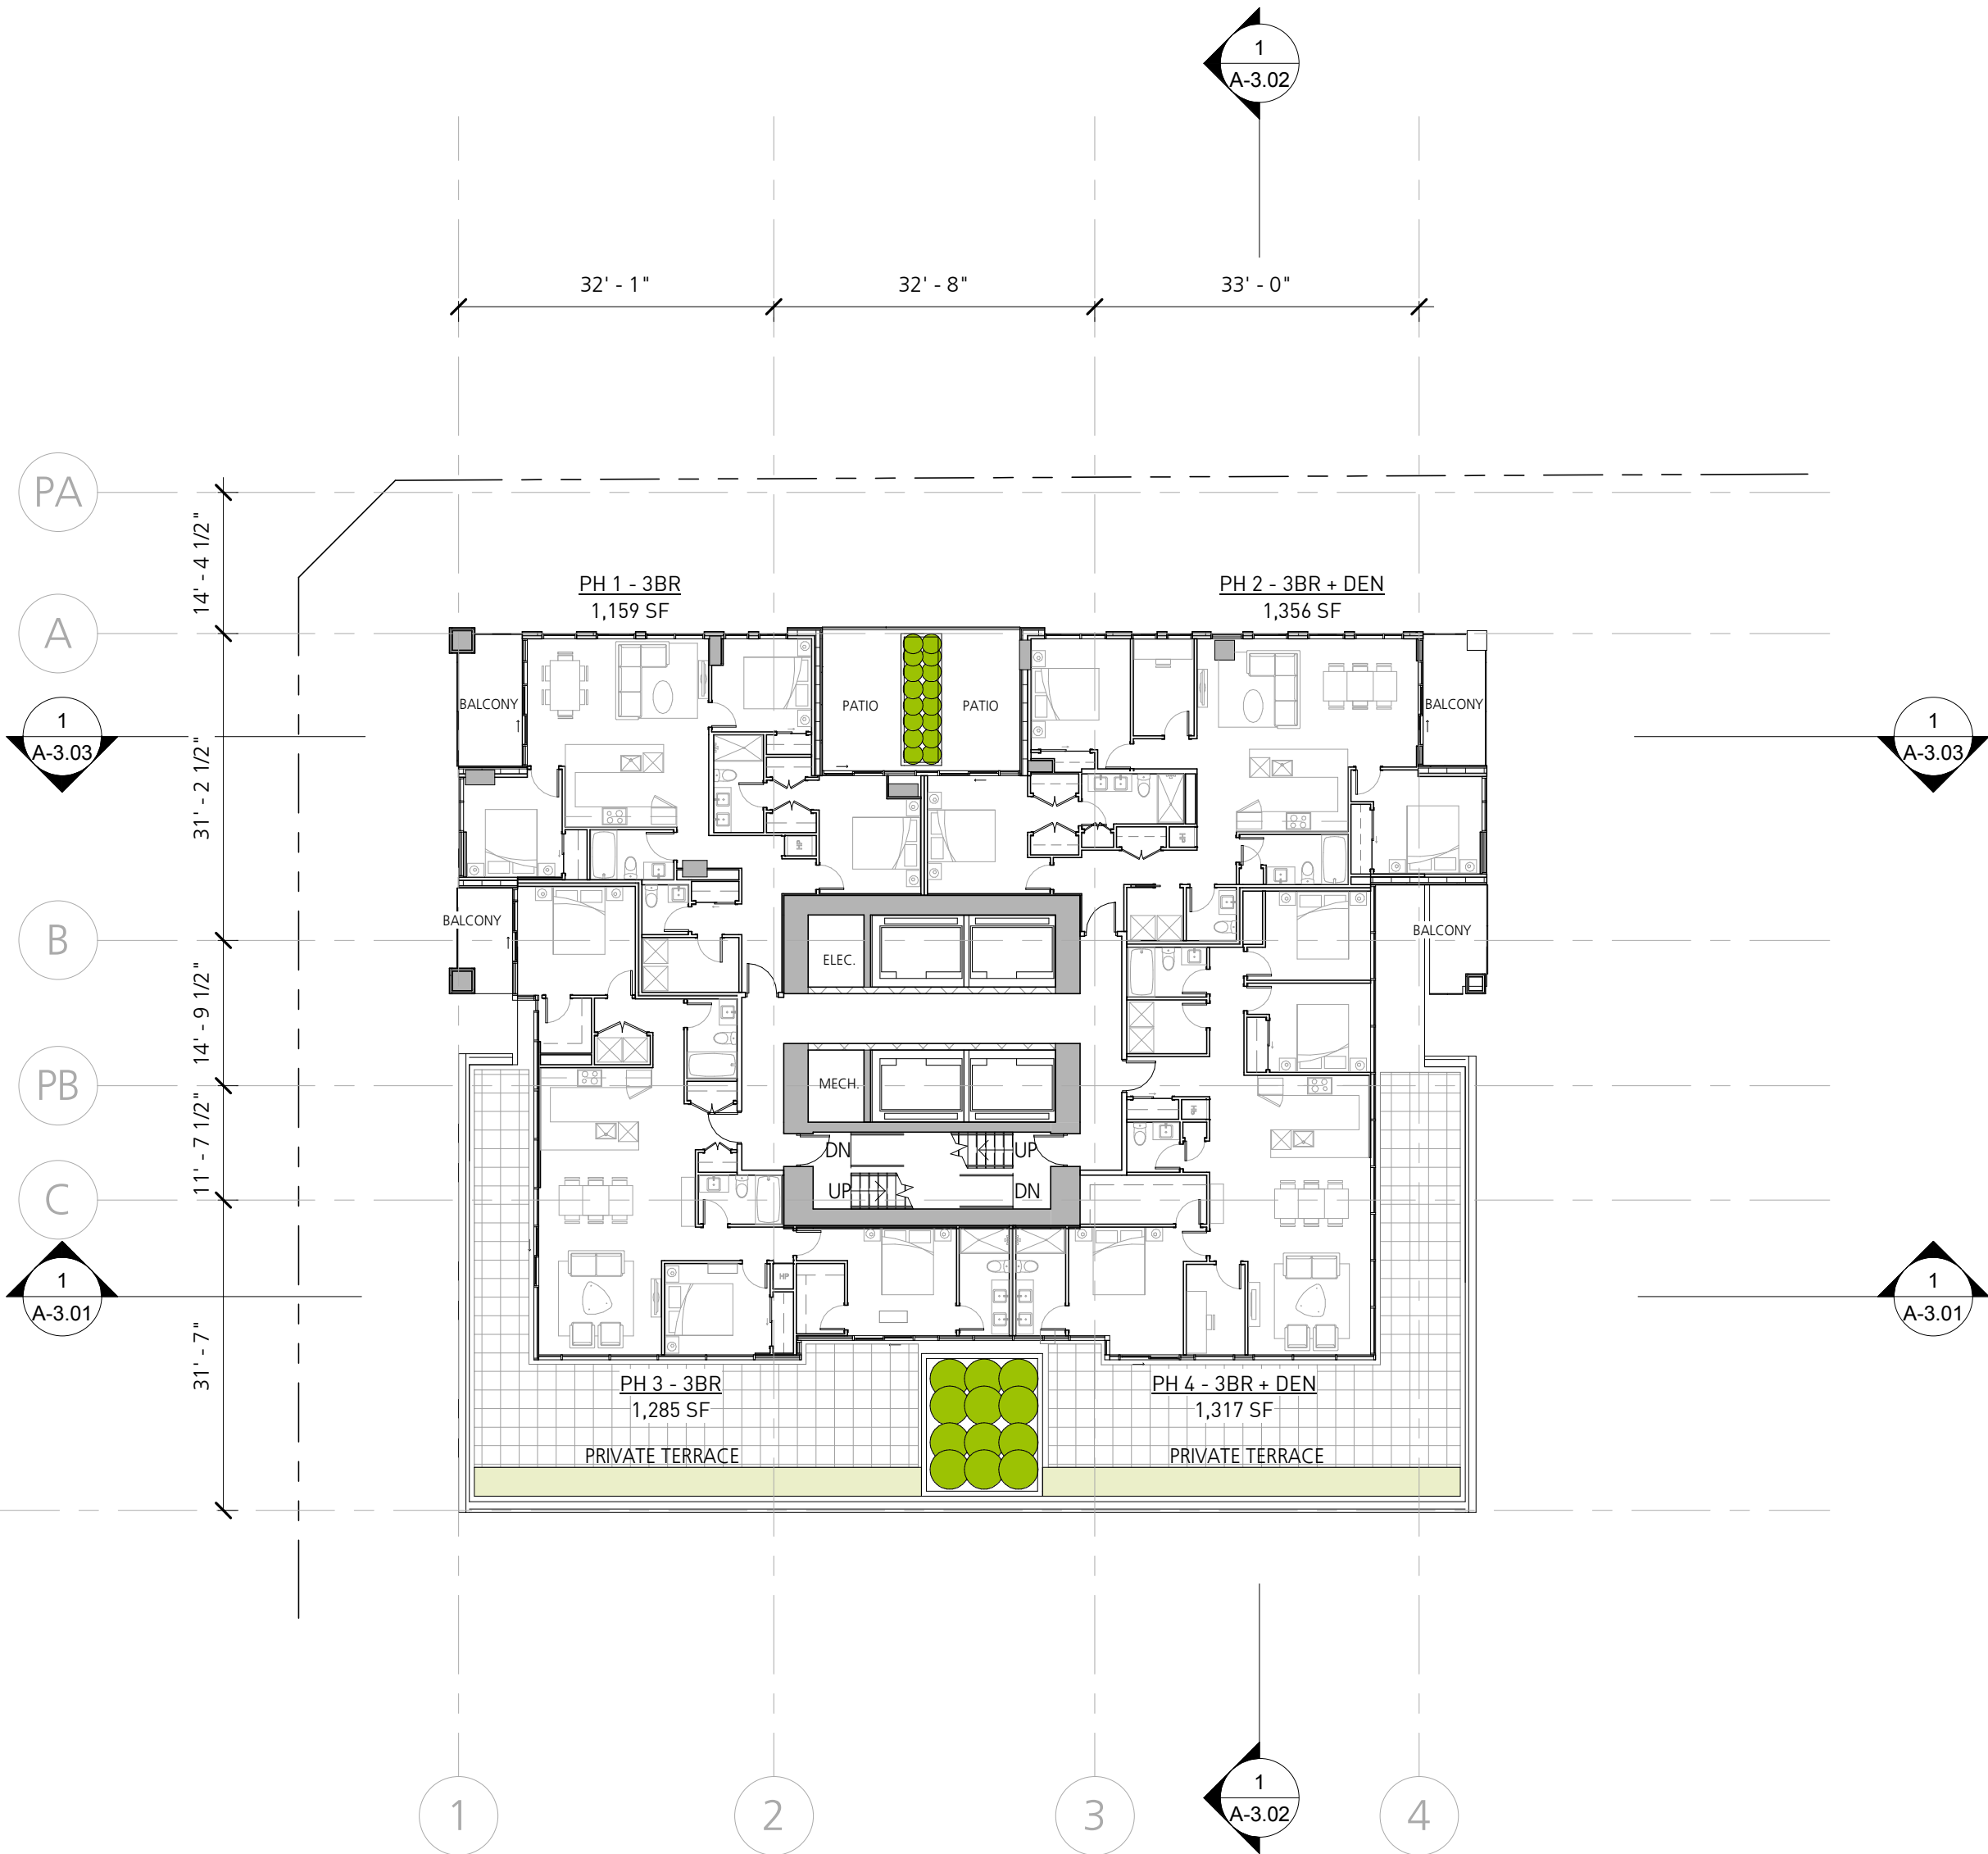

LEVEL 43 (PH)

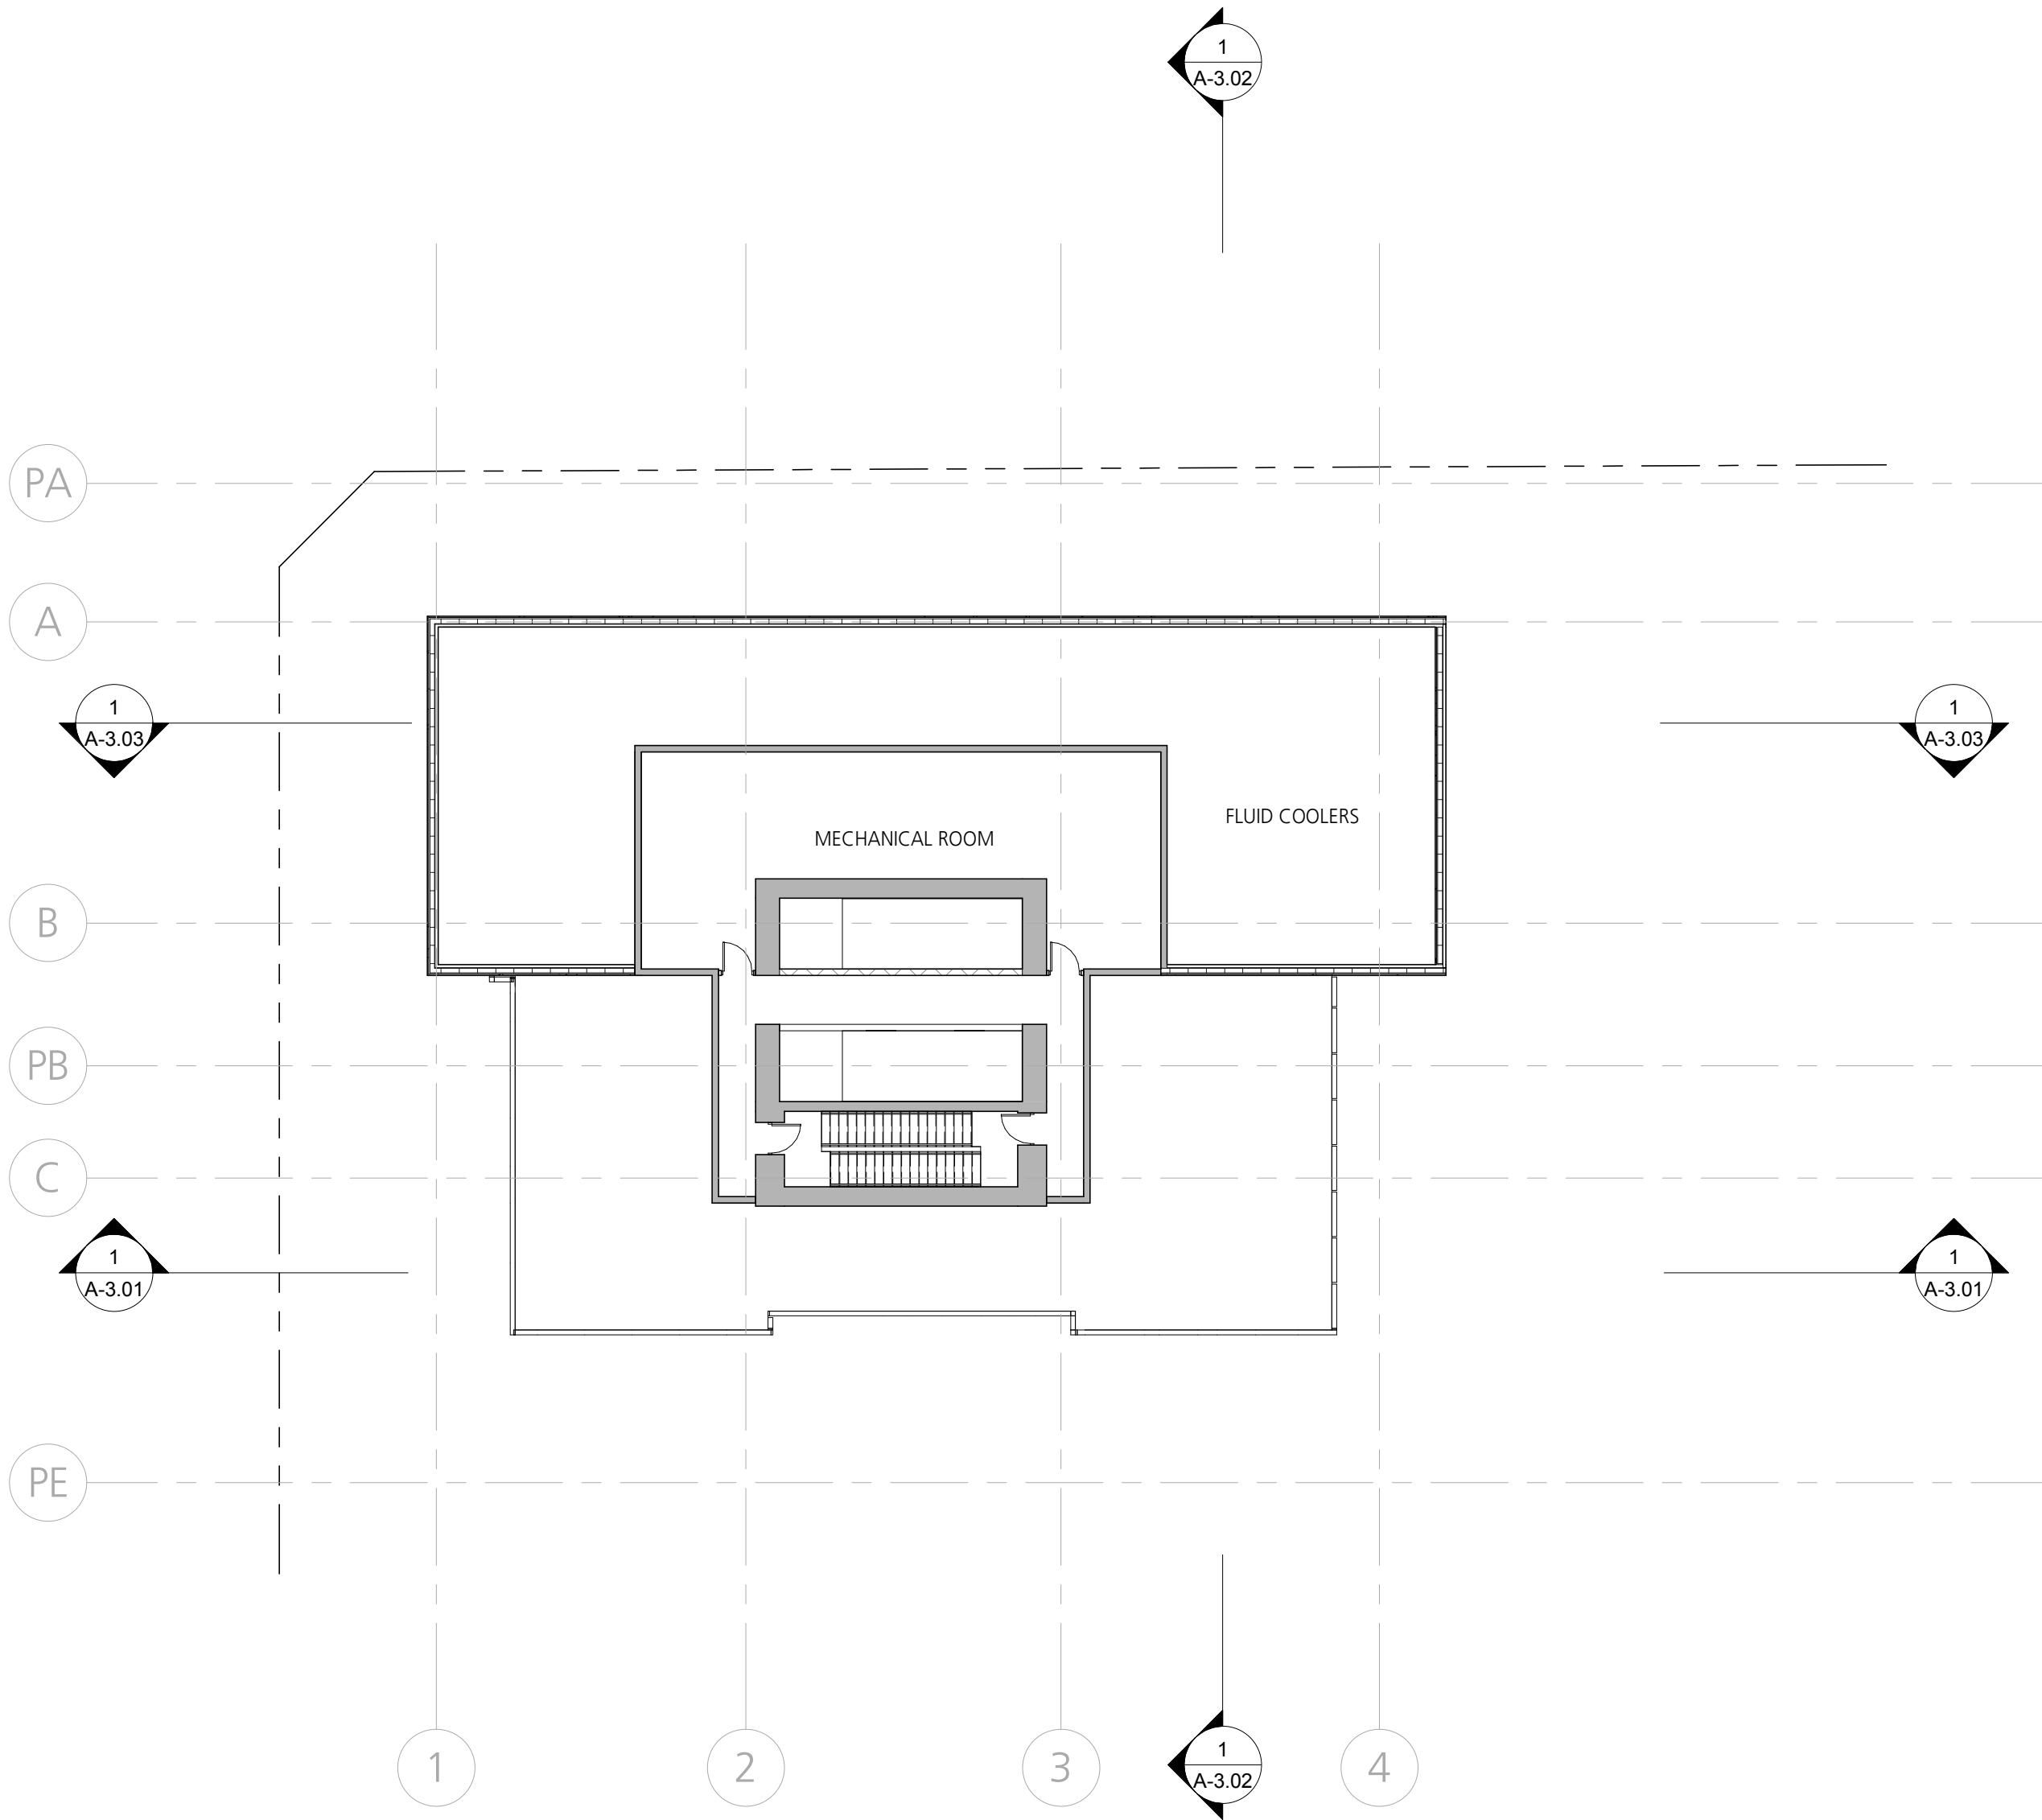

ROOF

REVISIONS

NO.	DATE	DESCRIPTION
-----	------	-------------


WILLINGDON

SUITABLE PLAN OF
DEVELOPMENT - REVIEW


ADAPTABLE UNITS

DATE	9/20/2019 5:07:50 PM
DRAWN BY	Author
CHECKED BY	Checker
SCALE	3/8" = 1'-0"
JOB NUMBER	17067

A-1.11

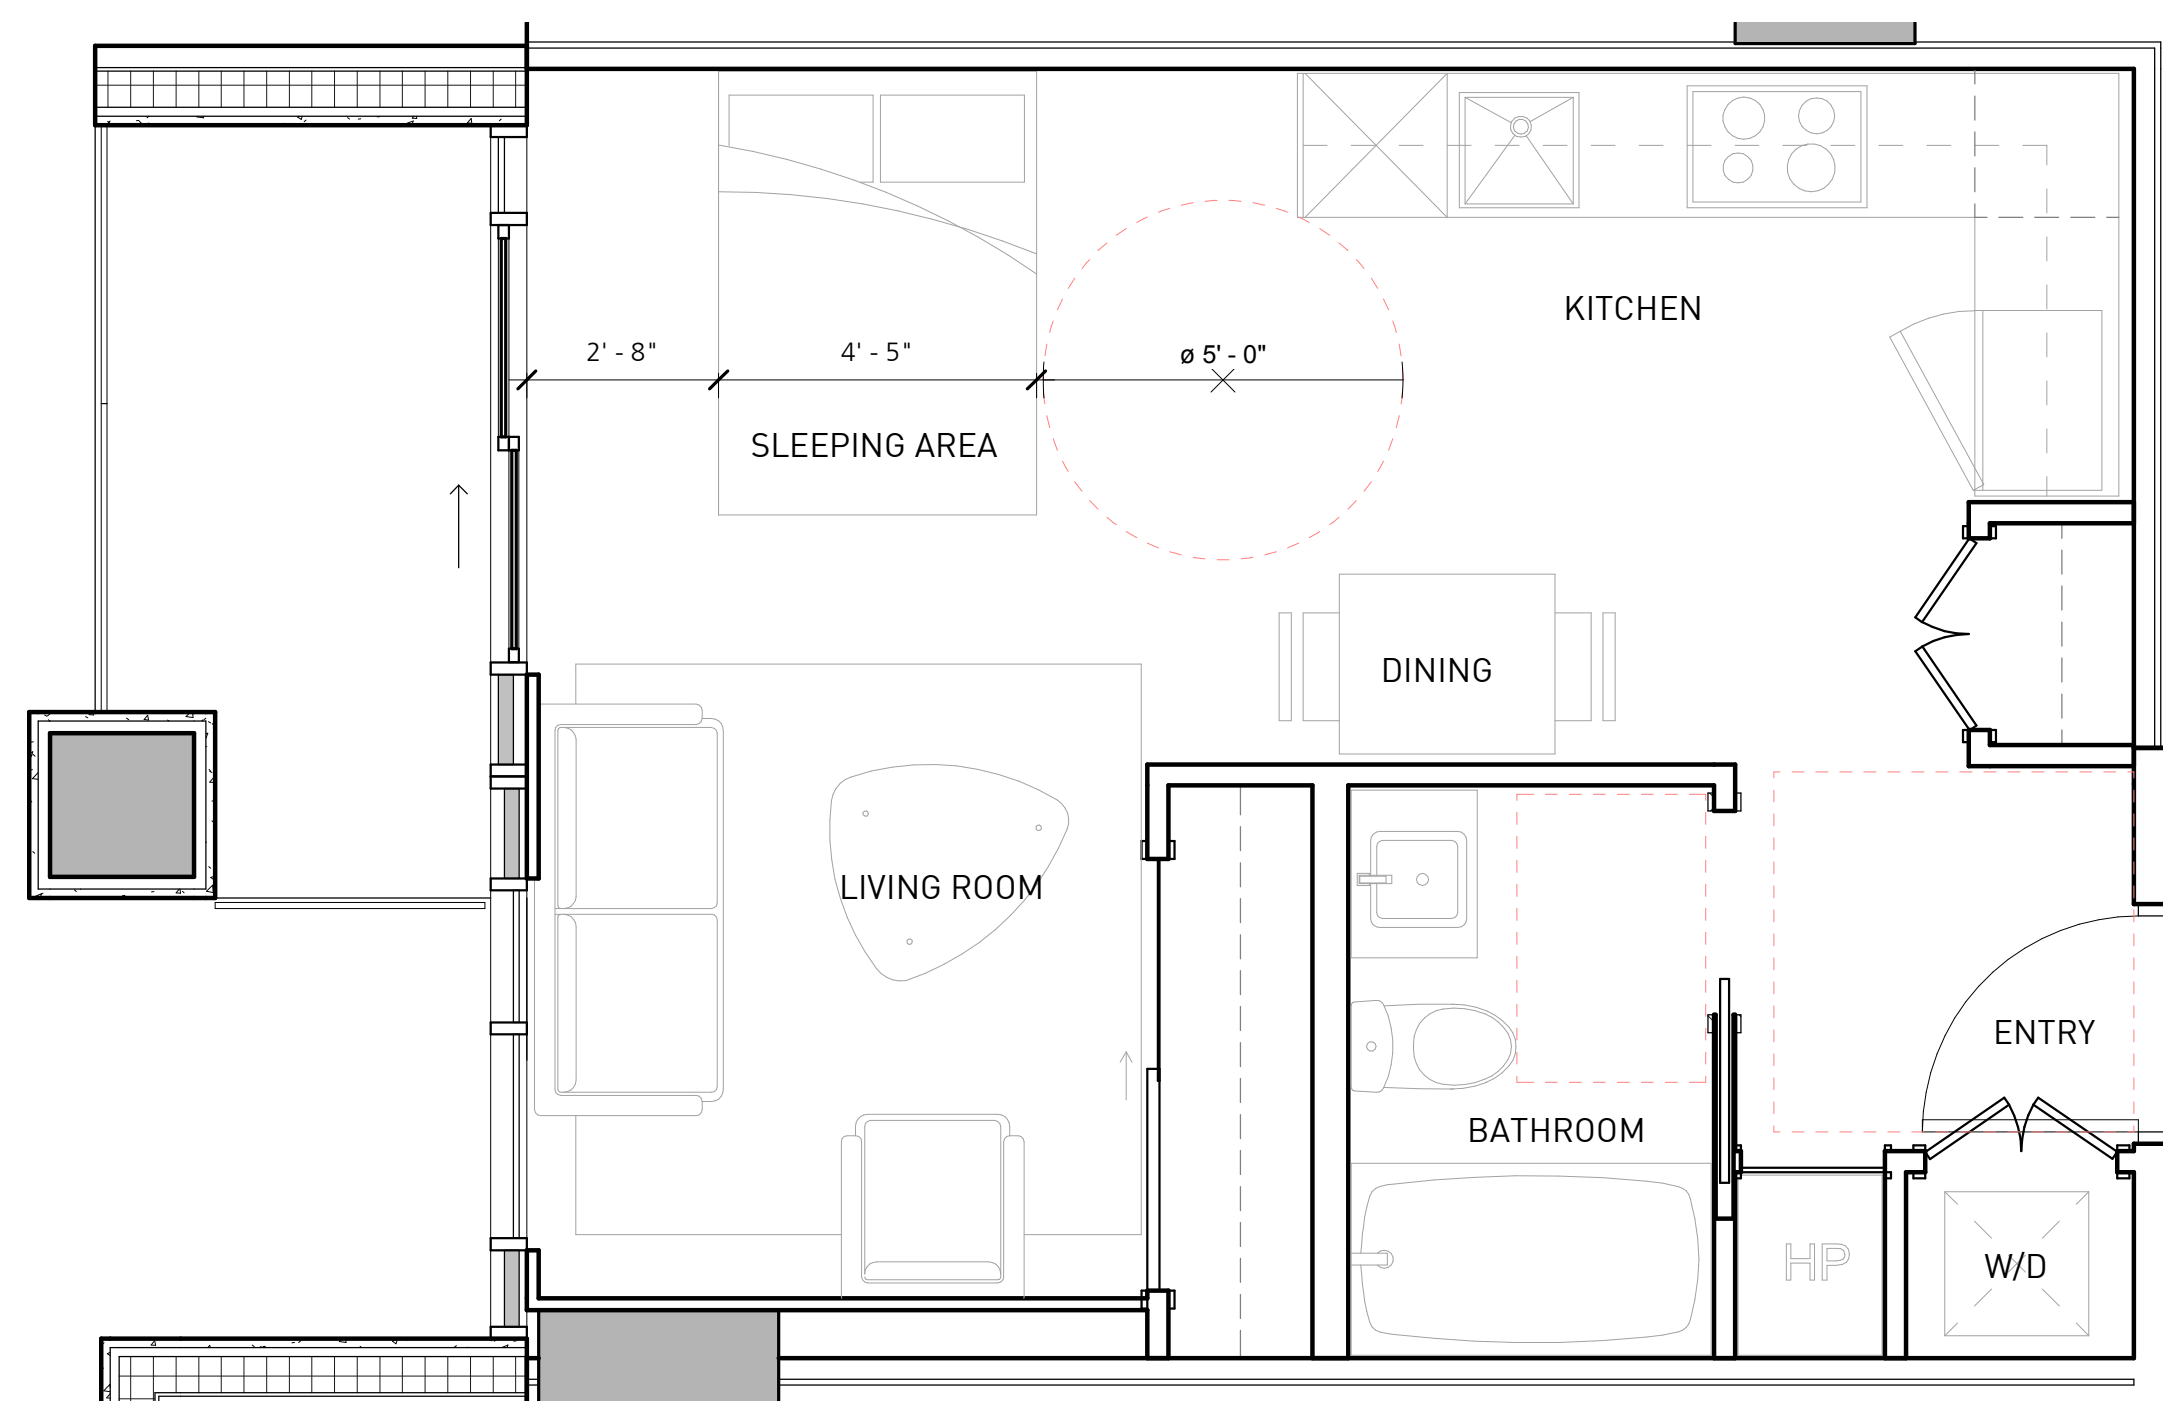

ADAPTABLE STUDIO
3/8" = 1'-0"

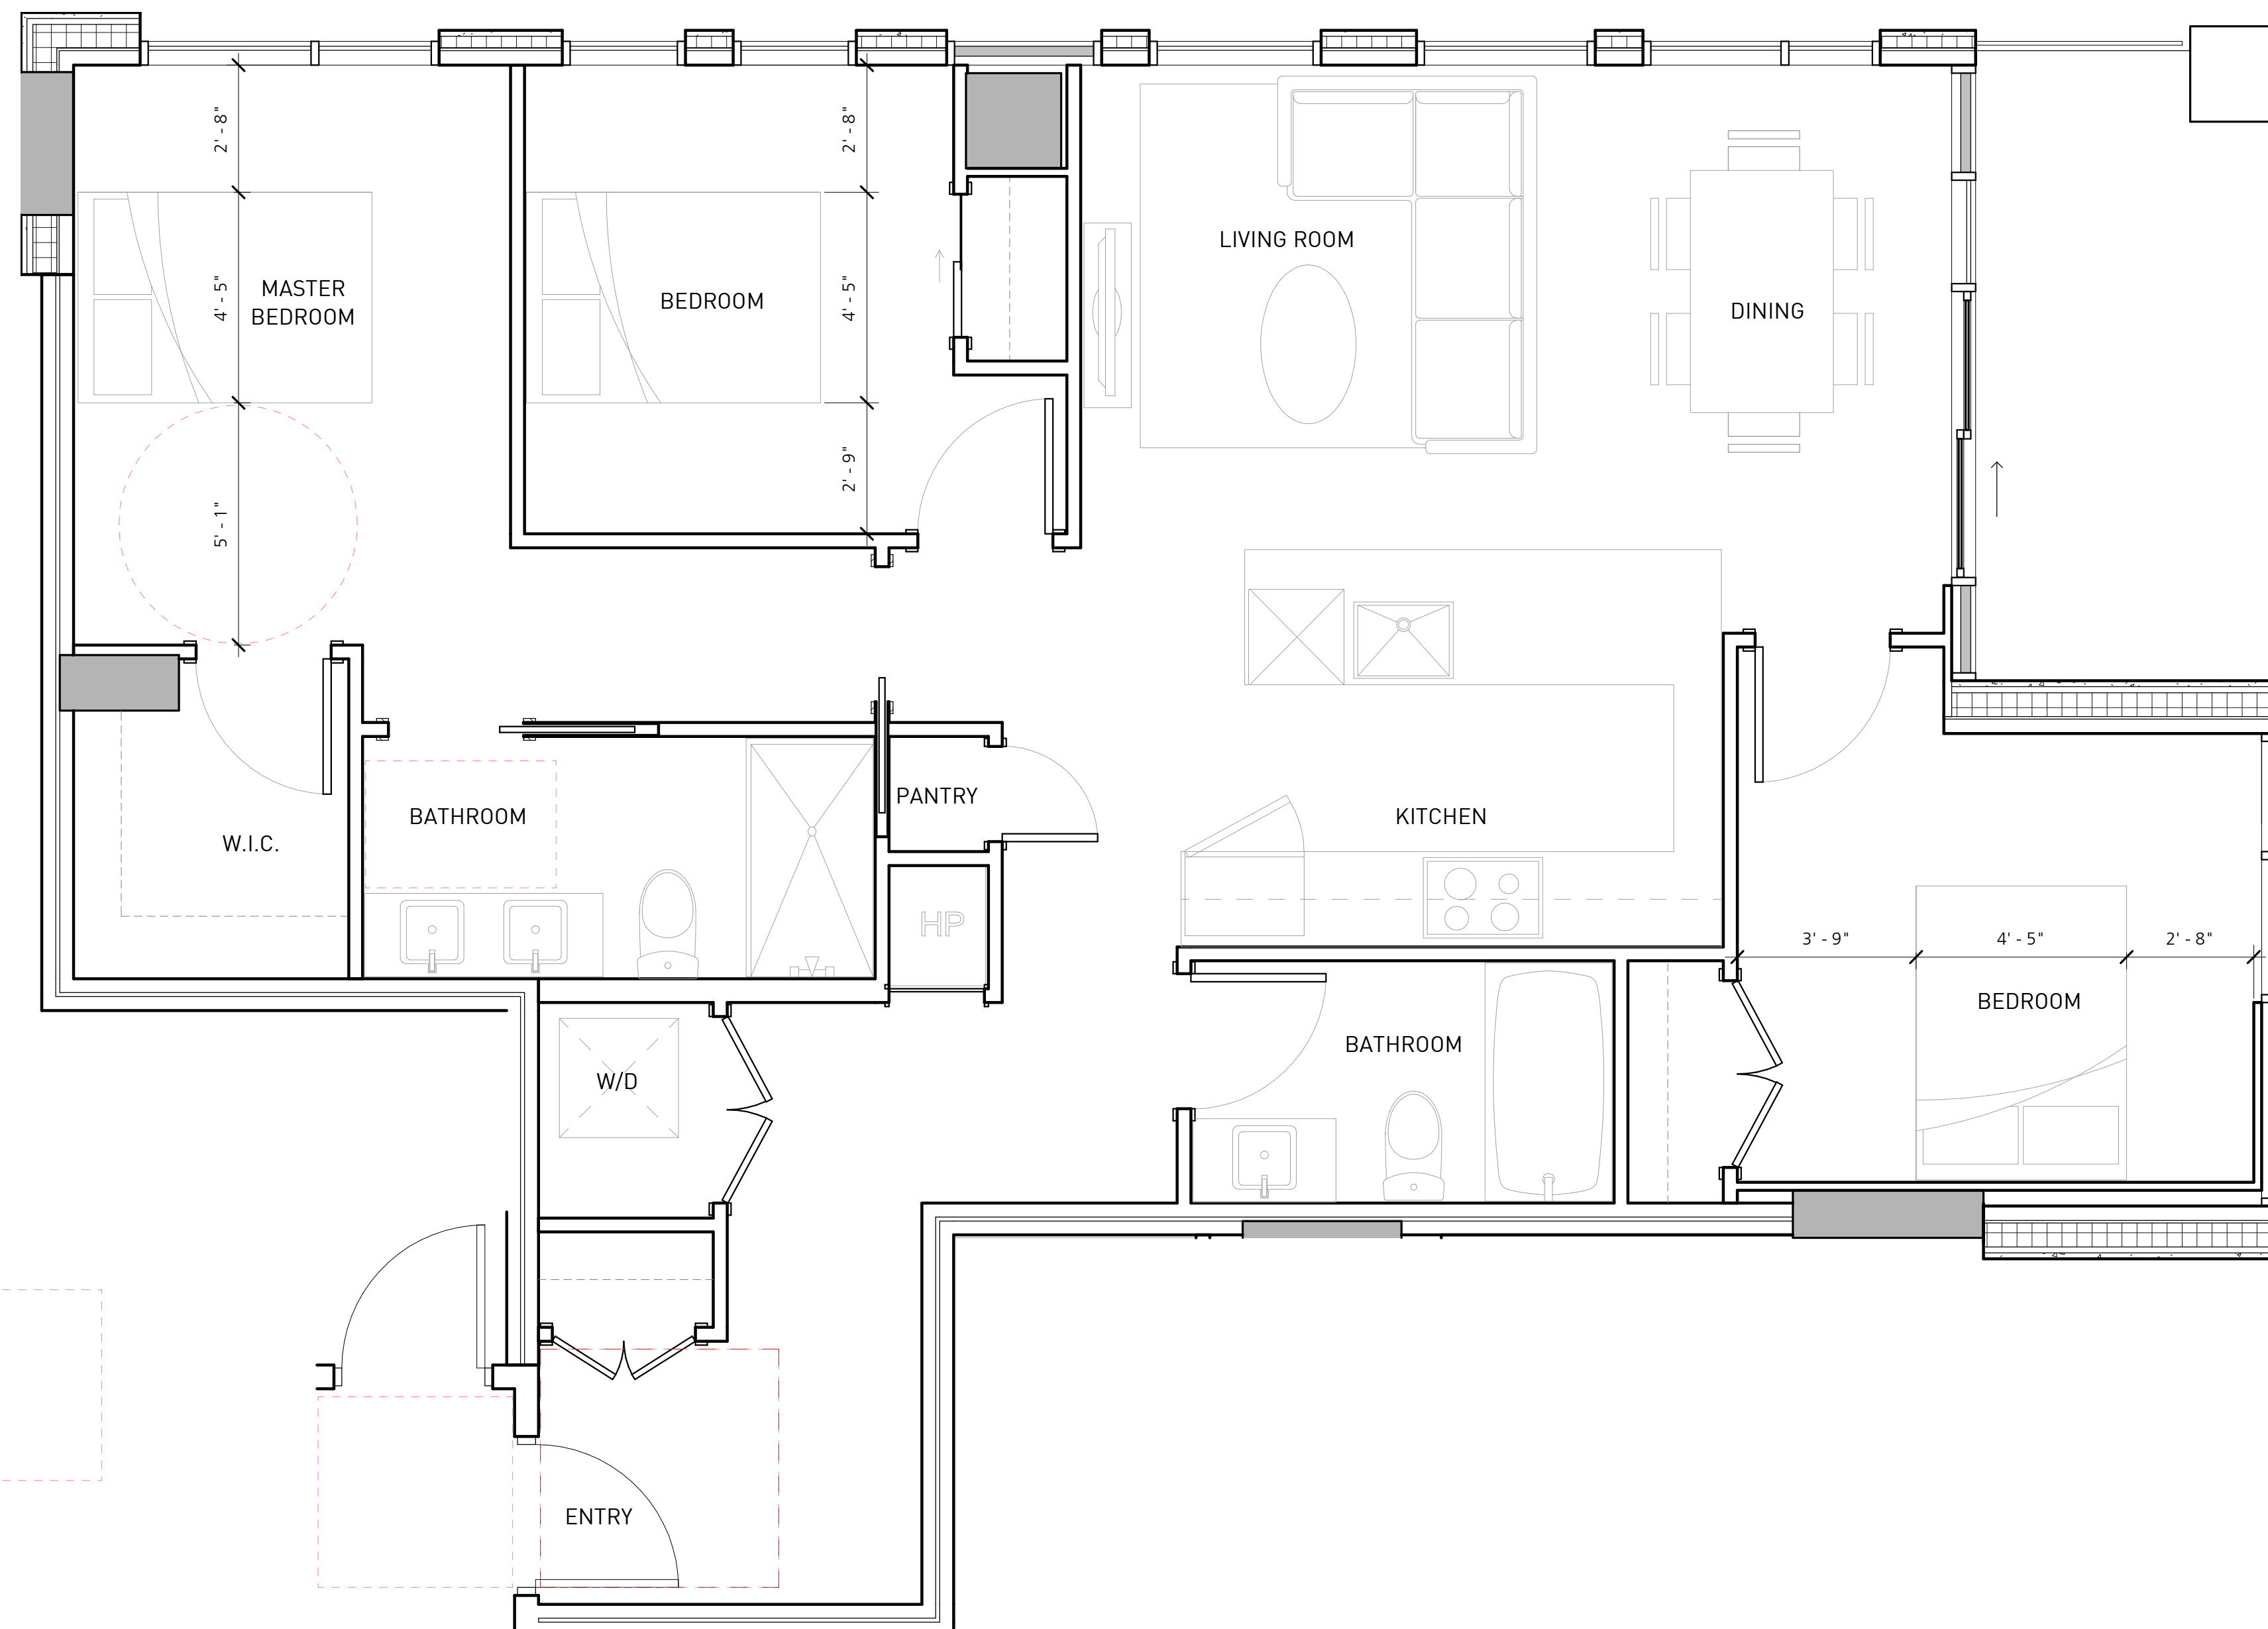

ADAPTABLE 3BR
3/8" = 1'-0"

MATERIAL LEGEND

#	Description	Color	Notes
01	Window Wall Glazing	Clear	Anod. Alum. Frame
02	Spandrel	Charcoal Grey	Anod. Alum. Frame
03	Metal Panel	Bone White	Window Wall Panel
04	Glazed Guard Rail	Clear	
05	Cement Panel	Polar White	Oko Skin
06	Brick	Charcoal	Manganese Ironspot
07	Cement Panel	Arctic White	James Hardie Panel
08	Cement Panel	Night Grey	James Hardie Panel
09	Canopy	Charcoal Grey	Anod. Alum. Frame
10	Curtain Wall Glazing	Clear	Anod. Alum. Frame
11	Painted Concrete	White	

REVISIONS

NO.	DATE	DESCRIPTION
-----	------	-------------

WILLINGDON

SUITABLE PLAN OF
DEVELOPMENT - REVIEW

WILLINGDON
ELEVATION

DATE	9/20/2019 5:09:30 PM
DRAWN BY	EB
CHECKED BY	JS
SCALE	3/64" = 1'-0"

JOB NUMBER 17067

A-2.01



NOTES

REVISIONS

NO.	DATE	DESCRIPTION
-----	------	-------------

WILLINGDON

SUITABLE PLAN OF
DEVELOPMENT - REVIEW

WILLINGDON
ELEVATION - DETAIL

DATE	9/20/2019 5:10:03 PM
DRAWN BY	EB
CHECKED BY	JS
SCALE	1/8" = 1'-0"
JOB NUMBER	17067

A-2.01a



REVISIONS

NO.	DATE	DESCRIPTION
-----	------	-------------

WILLINGDON

SUITABLE PLAN OF
DEVELOPMENT - REVIEW

WILLINGDON
ELEVATION - RENTAL


DATE	9/20/2019 5:10:16 PM
DRAWN BY	Author
CHECKED BY	Checker
SCALE	1/8" = 1'-0"
JOB NUMBER	17067

A-2.01b



MATERIAL LEGEND

#	Description	Color	Notes
01	Window Wall Glazing	Clear	Anod. Alum. Frame
02	Spandrel	Charcoal Grey	Anod. Alum. Frame
03	Metal Panel	Bone White	Window Wall Panel
04	Glazed Guard Rail	Clear	
05	Cement Panel	Polar White	Oko Skin
06	Brick	Charcoal	Manganese Ironspot
07	Cement Panel	Arctic White	James Hardie Panel
08	Cement Panel	Night Grey	James Hardie Panel
09	Canopy	Charcoal Grey	Anod. Alum. Frame
10	Curtain Wall Glazing	Clear	Anod. Alum. Frame
11	Painted Concrete	White	

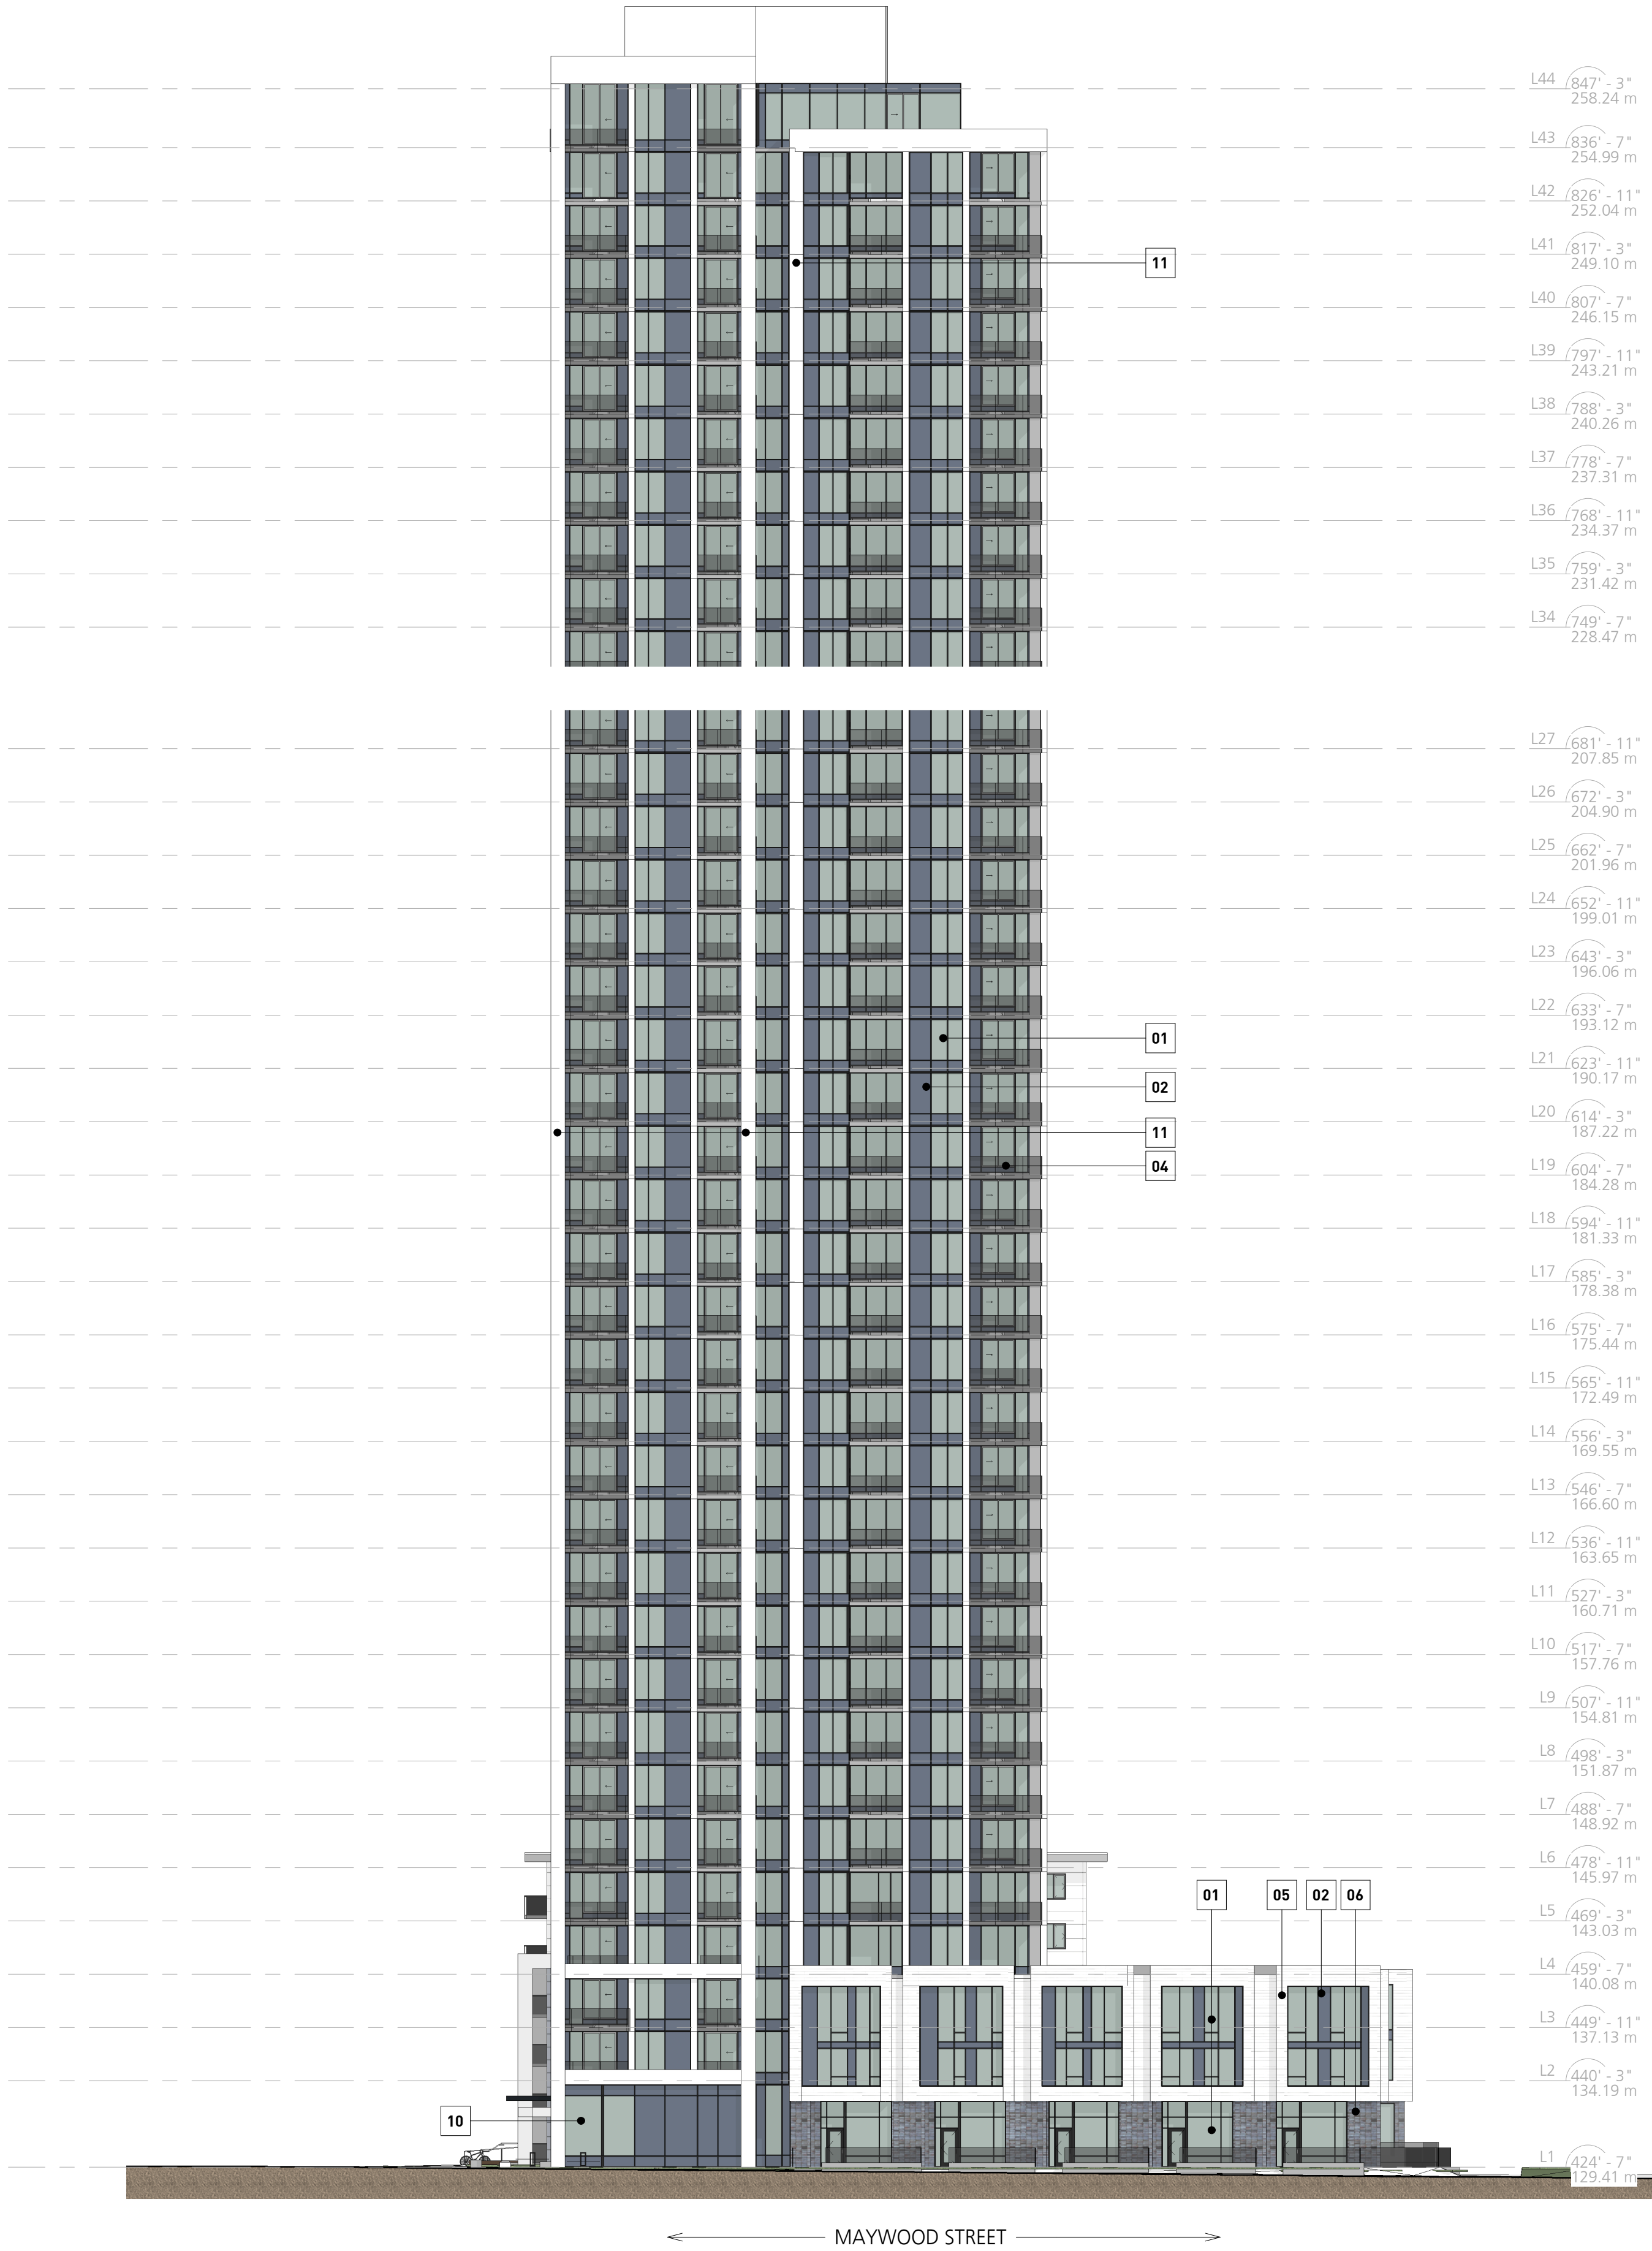

REVISIONS

NO.	DATE	DESCRIPTION
-----	------	-------------

WILLINGDON

SUITABLE PLAN OF
DEVELOPMENT - REVIEW

MAYWOOD
ELEVATION

DATE	9/20/2019 5:11:18 PM
DRAWN BY	EB
CHECKED BY	JS
SCALE	3/64" = 1'-0"

JOB NUMBER 17067

A-2.02