

LEVEL 1 - FIRE TRUCK ACCESS PLAN
3/32" = 1'-0"



Marlborough
6556 Marlborough Avenue
Burnaby, V5H 3M1

PRINCIPALS
AMELA BRUDAR
ARCHITECT AIBC, MRAIC, LEED AP BD + C
PAUL GOODWIN
ARCHITECT AIBC, RAIC, LEED AP


GBL ARCHITECTS
139 East 8th Avenue
Vancouver BC
V5T 1R8
Tel: 604 736 1156
Fax: 604 731 5279
Email: chuxtable@gbllarchitects.com

© Copyright Reserved. This drawing and design are, and at all times remain, the property of GBL Architects, and can be reproduced only with written consent. This drawing must not be scaled. Contractors shall verify all dimensions prior to commencement of work, and any omissions or discrepancies shall be reported to the architect.


PARKADE FIRE ESCAPE P5

Date: 10/09/2019
Scale: 1/16" = 1'-0"
Project #: 17072


A-00.12

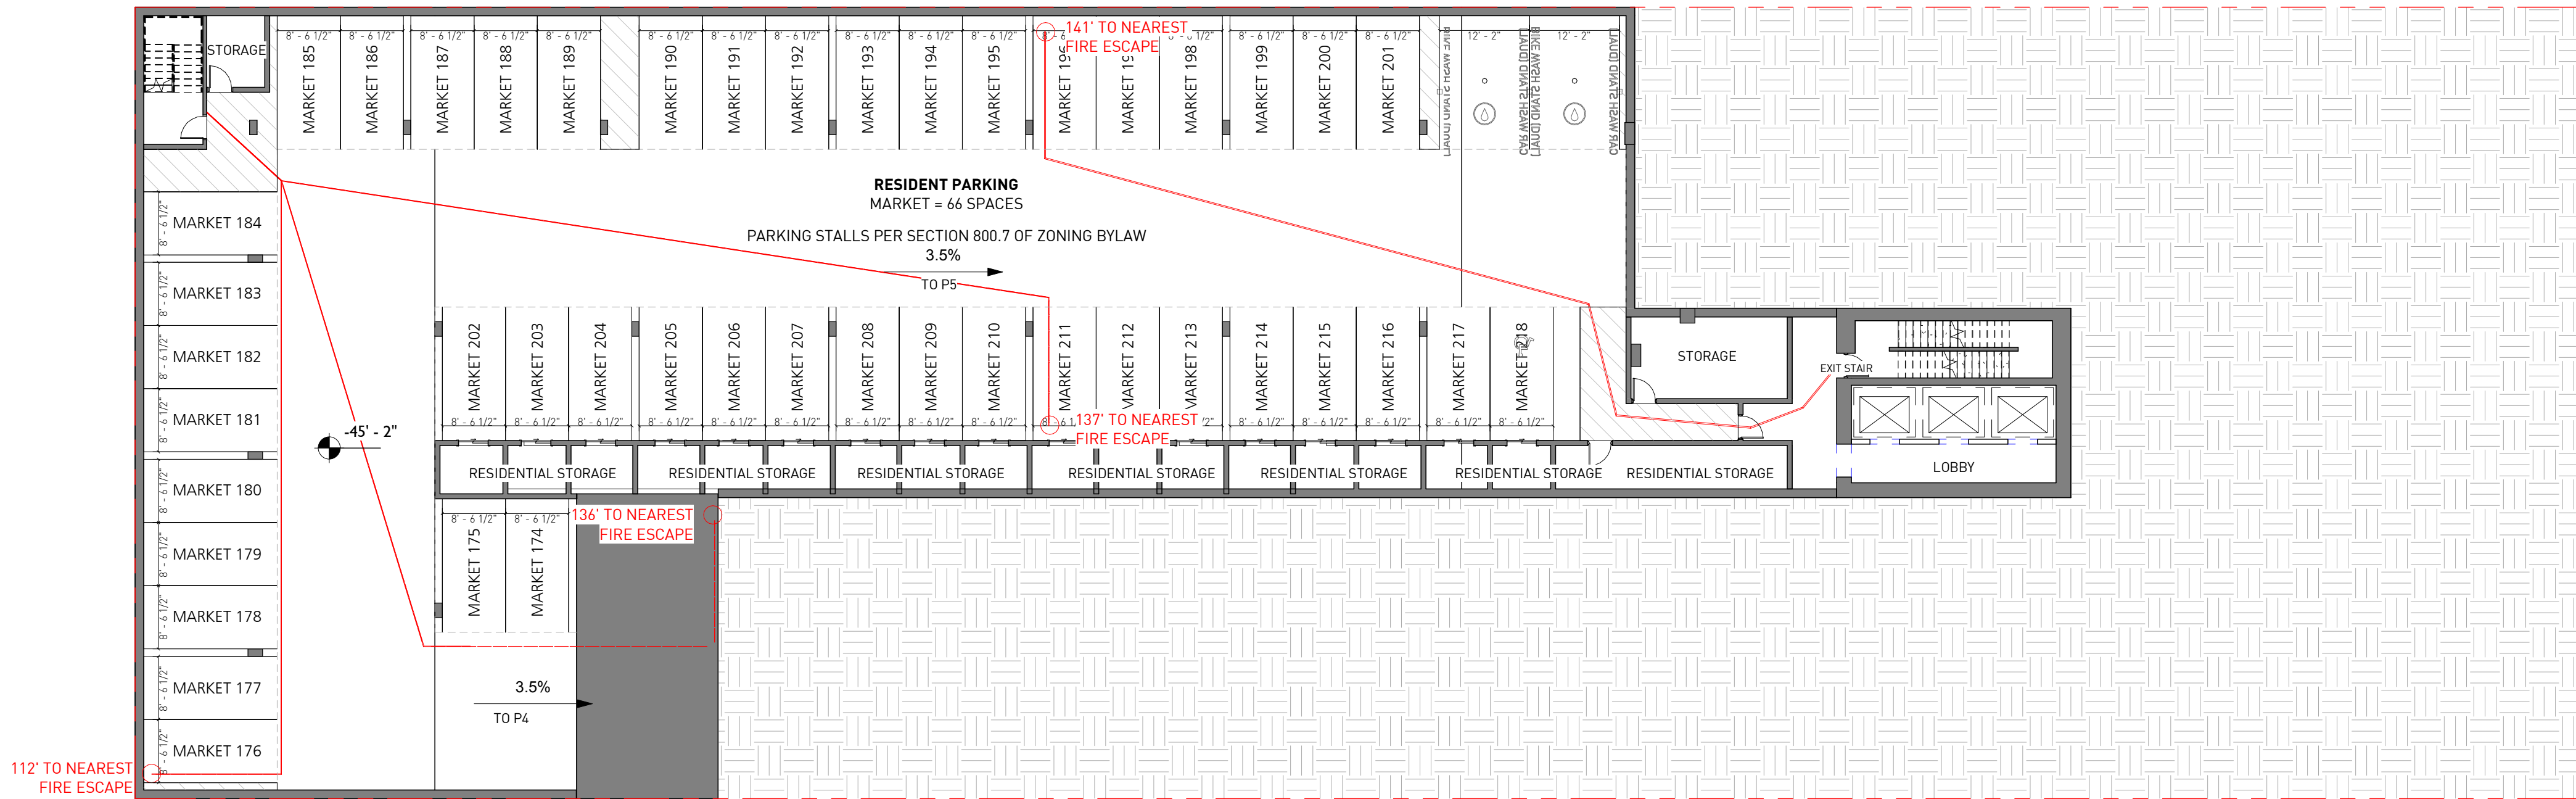


PARKING P5 - FIRE ESCAPE PLAN
1/16" = 1'-0"

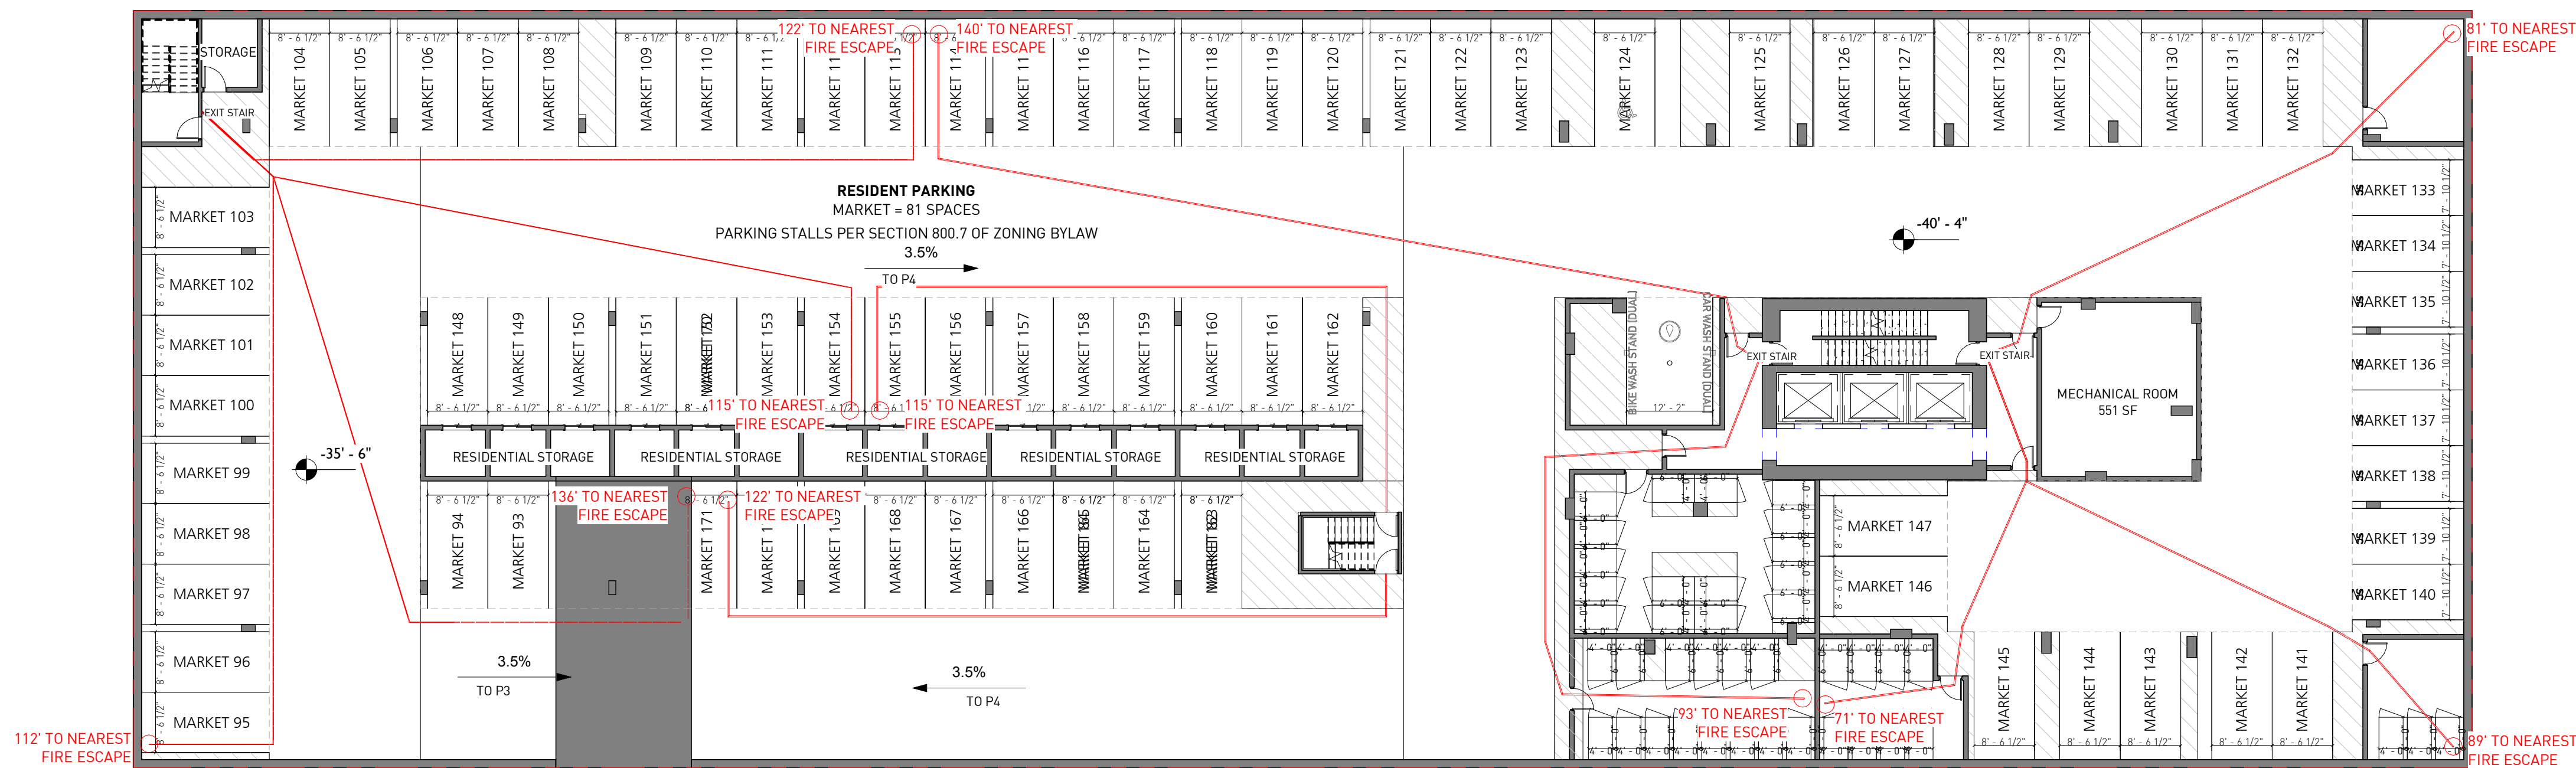


PARKING P4 - FIRE ESCAPE PLAN
1/16" = 1'-0"

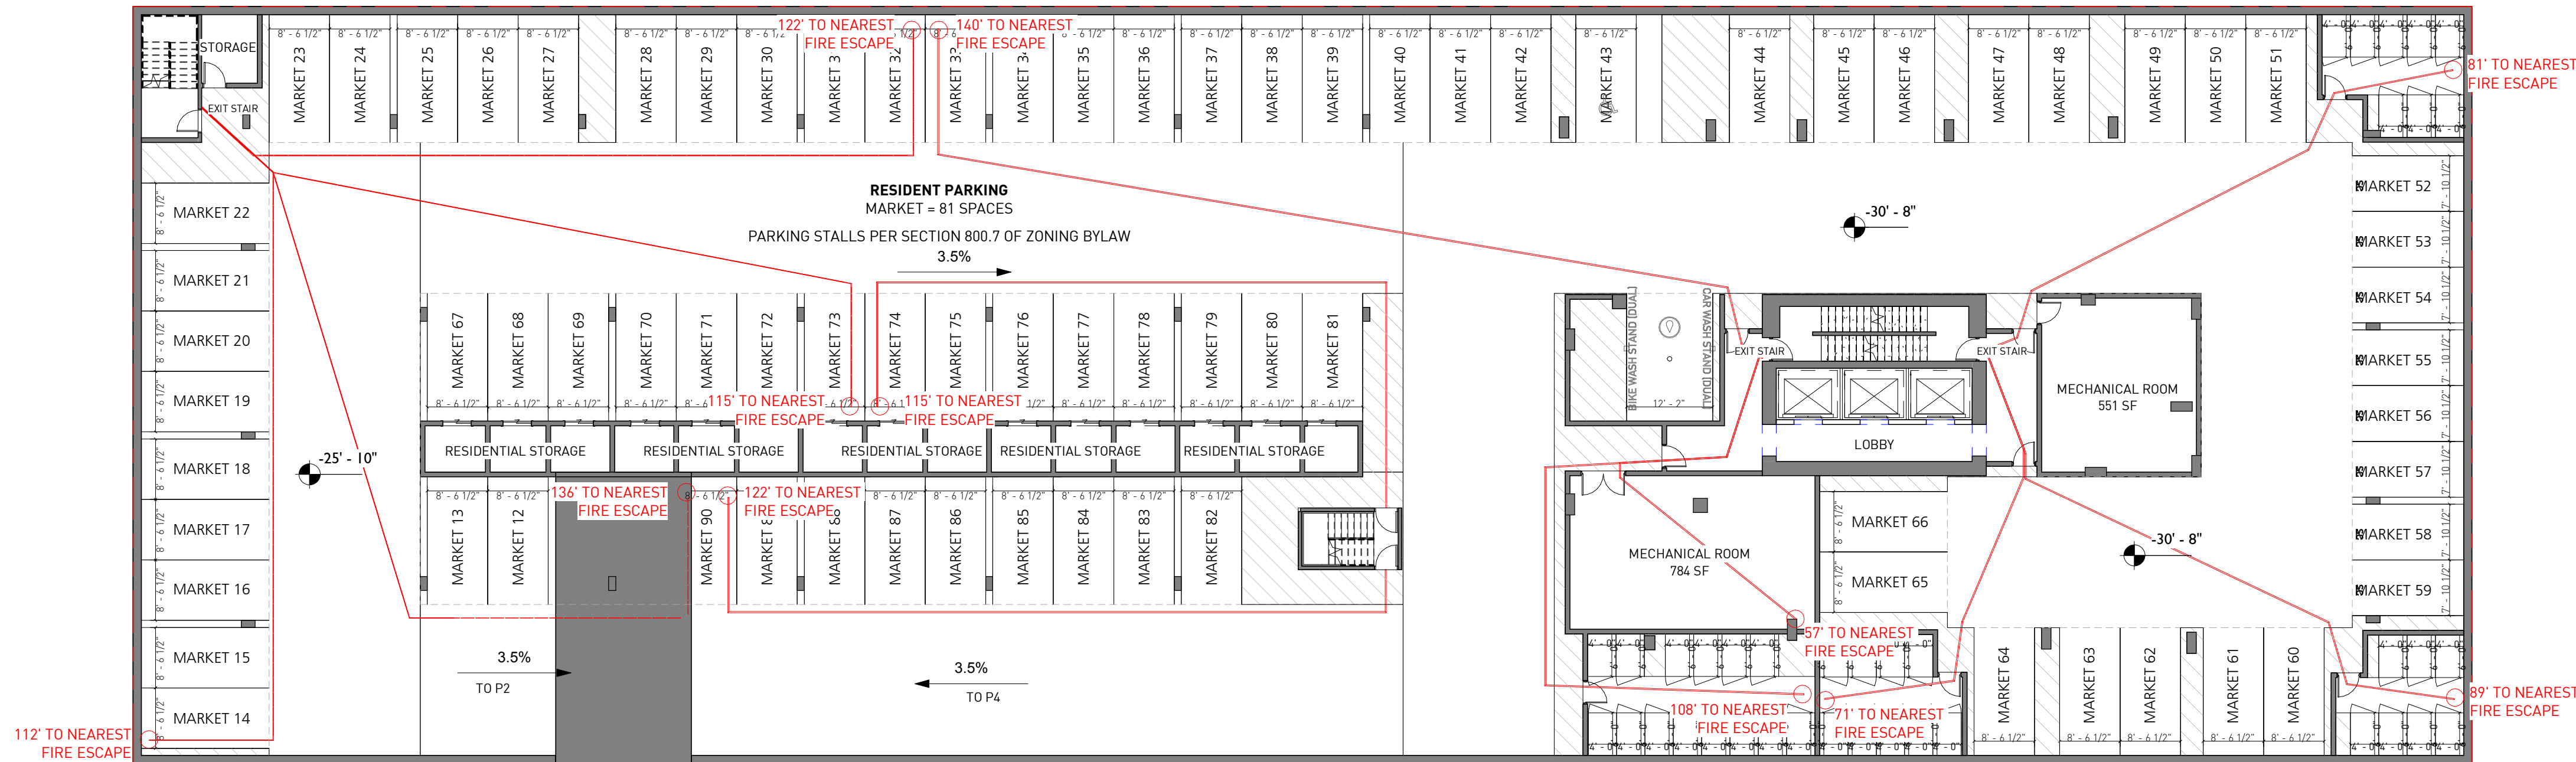

PARKING P3 - FIRE ESCAPE PLAN
1/16" = 1'-0"

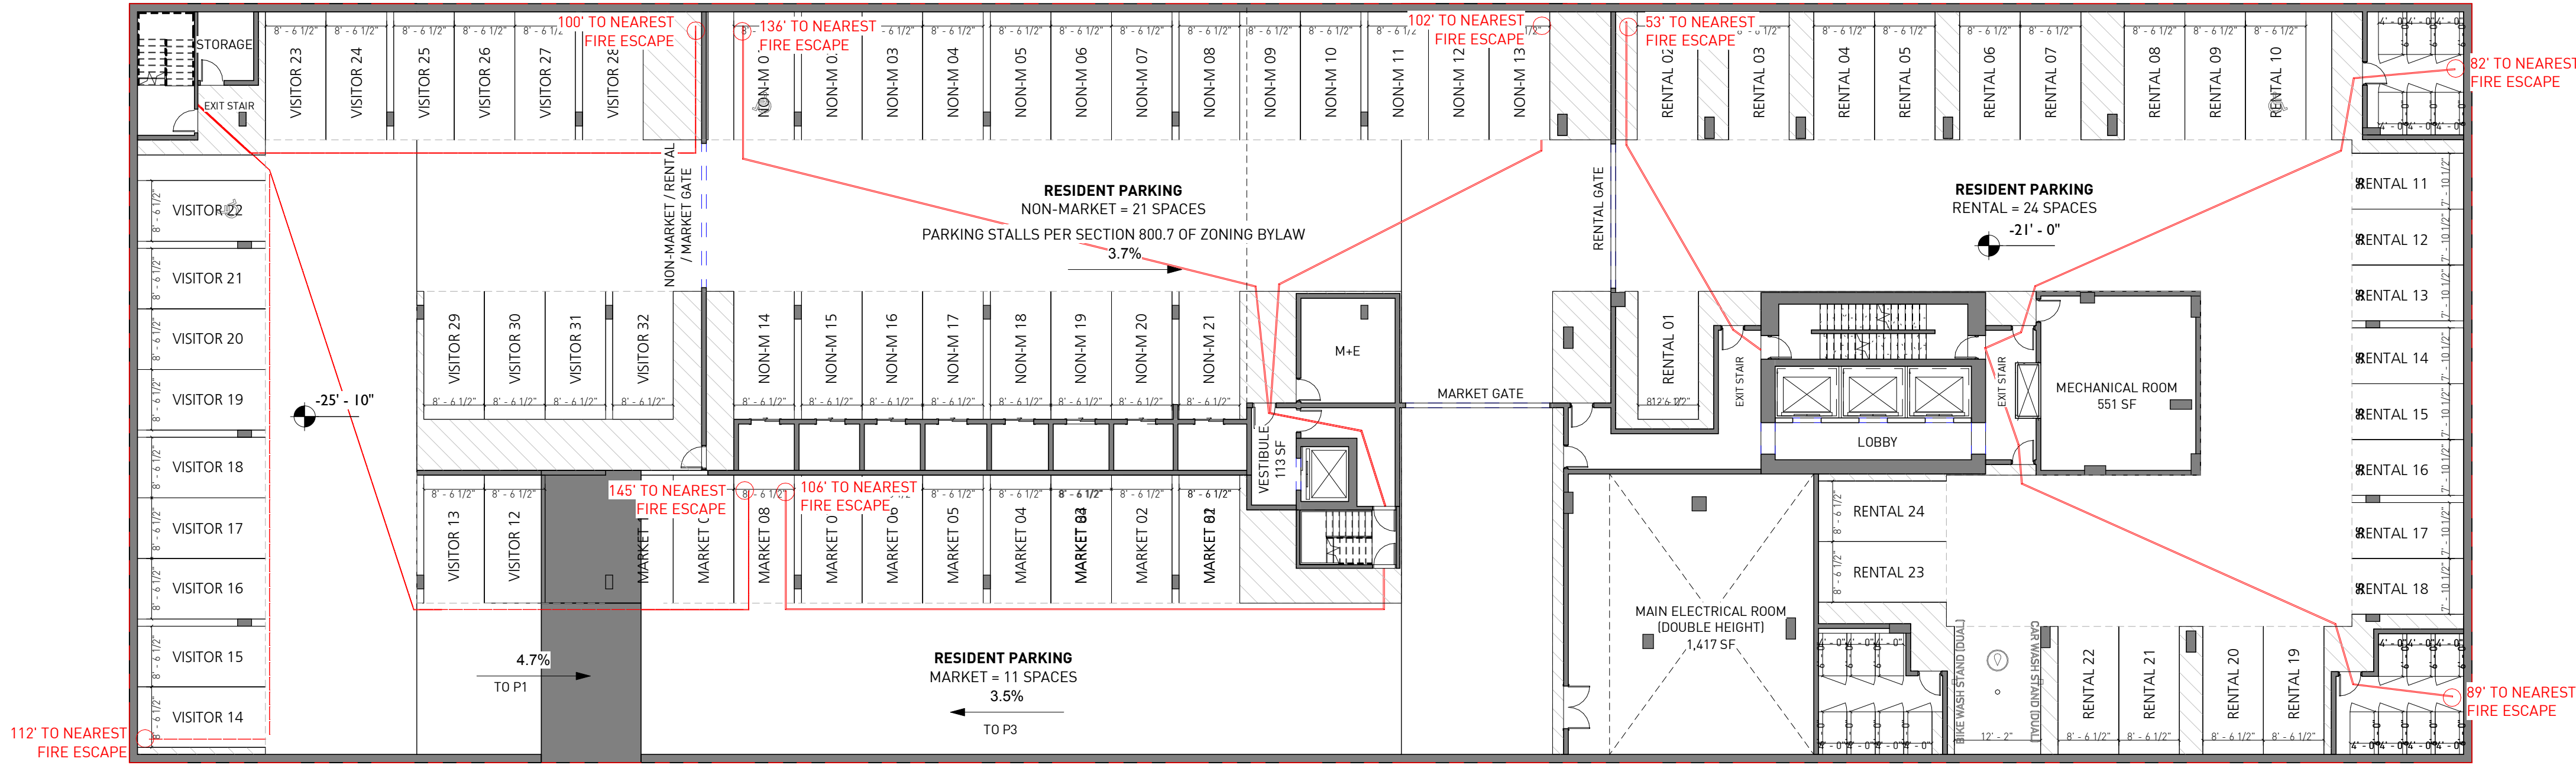

PARKING P2 - FIRE ESCAPE PLAN
1/16" = 1'-0"

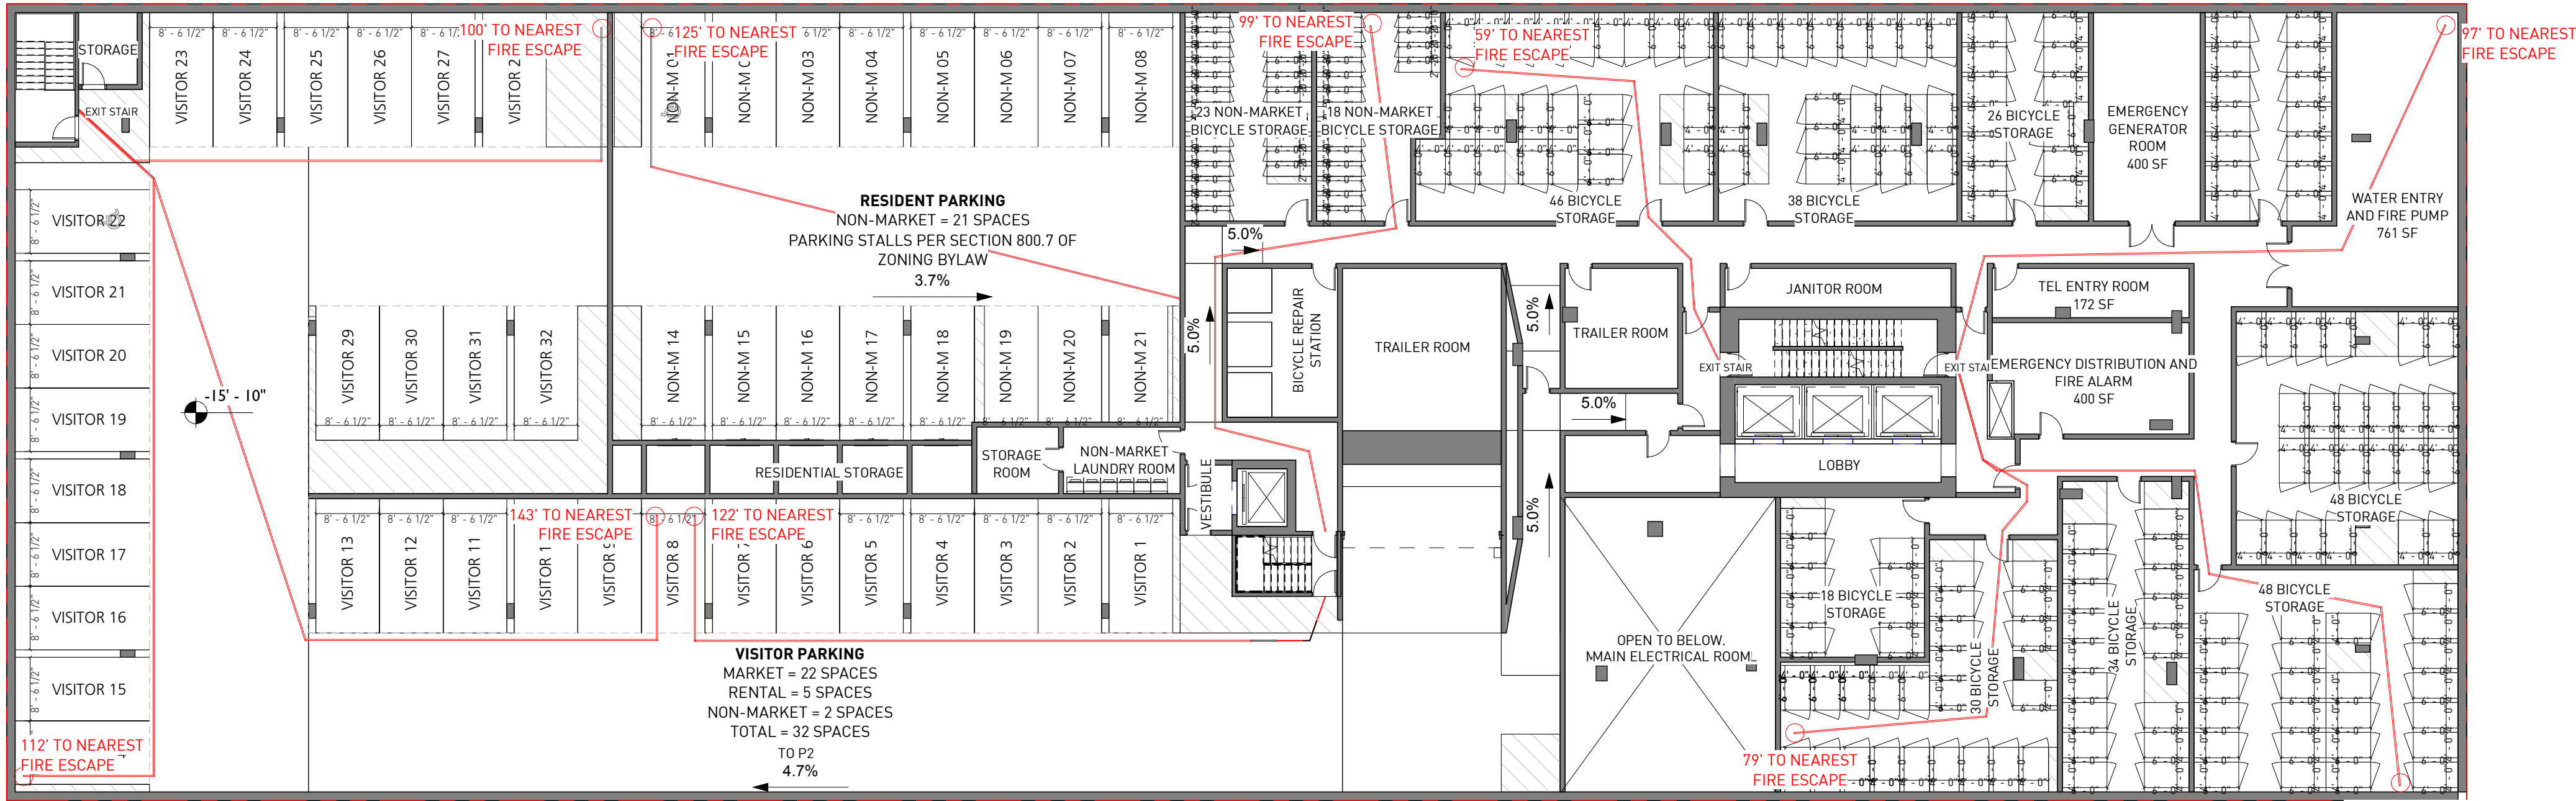


PARKING P1 - FIRE ESCAPE PLAN
1/16" = 1'-0"




gbl

Marlborough
6556 Marlborough Avenue
Burnaby, V5H 3M1

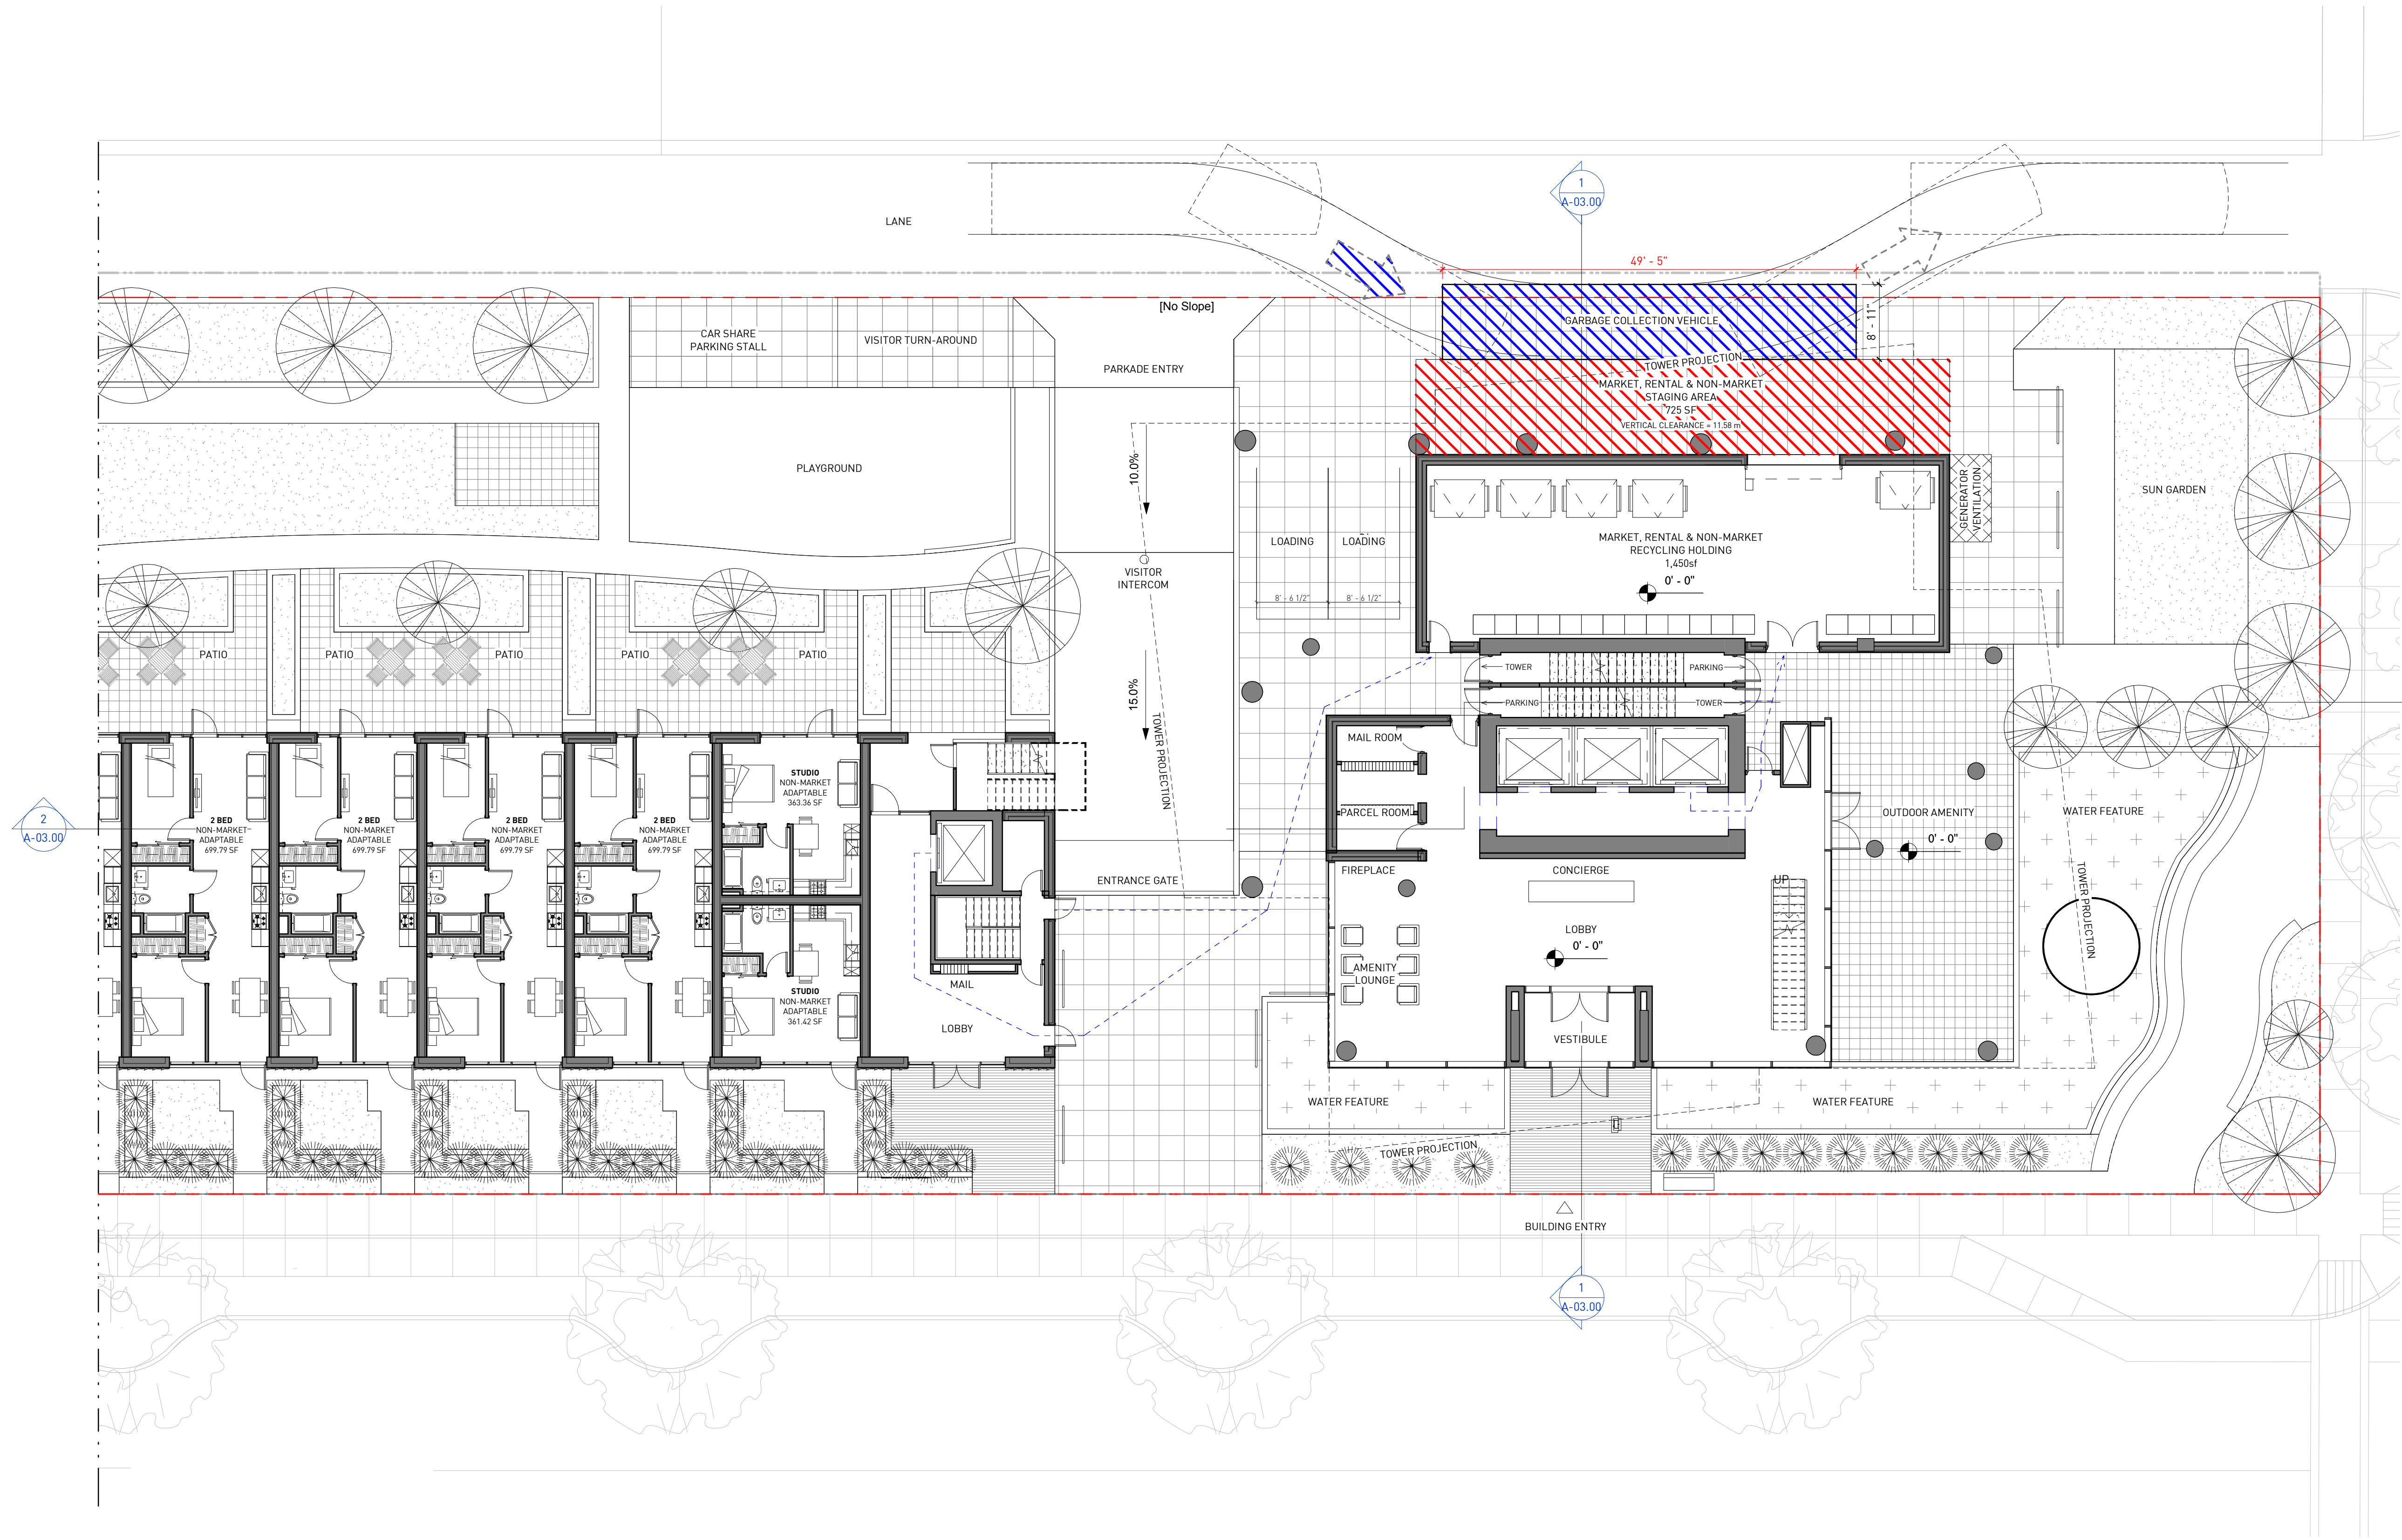

LEVEL 1 - SOLID WASTE AND RECYCLING ACCESS PLAN
3/32" = 1'-0"

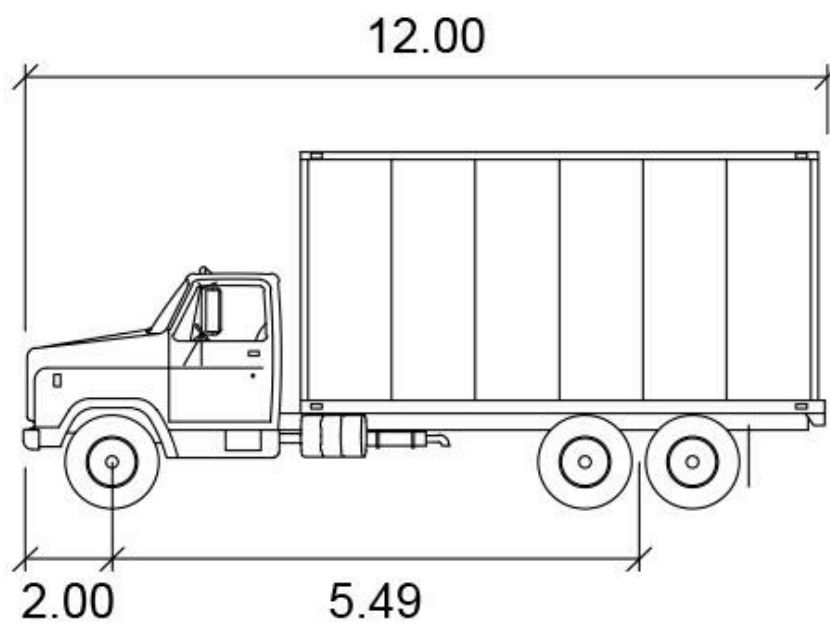

Burnaby Waste Collection

	meters
Width	: 2.40
Track	: 2.30
Lock to Lock Time	: 6.0
Steering Angle	: 26.2

- WASTE MANAGEMENT ACCESS
- TRUCK DESTINATION AREA

MARKET, RENTAL & NON-MARKET GARBAGE FACILITY:
306 units x 0.44 m² = 134.64 m² / 1,449.65 sq. ft.
Provided: 134.70m² / 1,450 sq. ft.

MARKET, RENTAL & NON-MARKET STAGING FACILITY:
306 units x 0.22 m² = 67.32 m² / 724.62 sq. ft.
Provided: 67.35 m² / 725 sq. ft.

Waste Management:

- Garbage rooms meet section 1.1 of the Solid Waste Requirements.
- Garbage & Recycling Staging/Pickup area meet section 2.2.
 - Pickup/staging area can accommodate a 28,000 kg truck.
- Route for Collection Vehicle meet section 2.3.

gbl

Marlborough
6556 Marlborough Avenue
Burnaby, V5H 3M1

PRINCIPALS

AMELA BRUDAR
ARCHITECT AIBC, MRAIC, LEED AP BD + C

PAUL GOODWIN
ARCHITECT AIBC, RAIC, LEED AP

GBL ARCHITECTS

139 East 8th Avenue
Vancouver BC
V5T 1R8

Tel: 604 736 1156
Fax: 604 731 5279
Email: chuxtable@gbllarchitects.com

© Copyright Reserved. This drawing and design are, and at all times remain, the property of GBL Architects, and can be reproduced only with written consent. This drawing must not be scaled. Contractors shall verify all dimensions prior to commencement of work, and any omissions or discrepancies shall be reported to the architect.

WASTE MANAGEMENT PLAN

L1

Date:

10/09/2019

Scale:

3/32" = 1'-0"

Project #:

17072

A-00.16