


LEVEL 1 - VISITOR GATE ACCESS AND TURN-AROUND PLAN
3/32" = 1'-0"

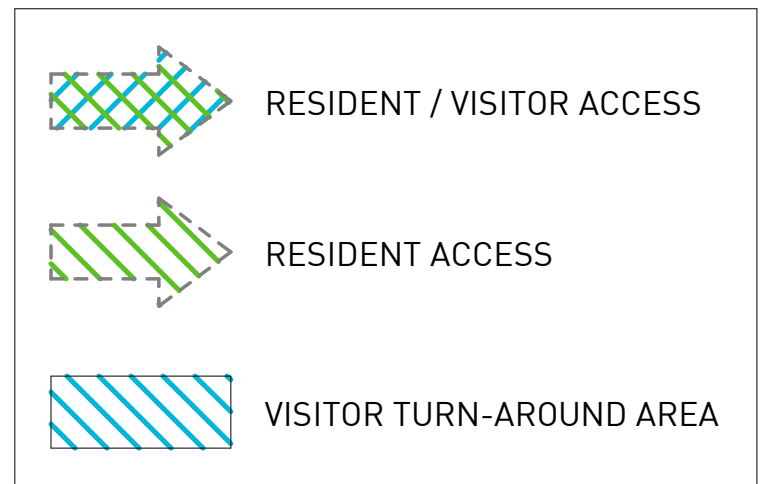

gbl

Marlborough
6556 Marlborough Avenue
Burnaby, V5H 3M1

PRINCIPALS
AMELA BRUDAR
ARCHITECT AIBC, MRAIC, LEED AP BD + C
PAUL GOODWIN
ARCHITECT AIBC, RAIC, LEED AP


GBL ARCHITECTS
139 East 8th Avenue
Vancouver BC
V5T 1R8
Tel: 604 736 1156
Fax: 604 731 5279
Email: chuxtable@gbllarchitects.com


© Copyright Reserved. This drawing and design are, and at all times remain, the property of GBL Architects, and can be reproduced only with written consent. Contractors shall verify all dimensions prior to commencement of work, and any omissions or discrepancies shall be reported to the architect.

VISITOR PARKING AND TURN-AROUND PLAN

Date: 10/09/2019
Scale: 3/32" = 1'-0"
Project #: 17072

A-00.18

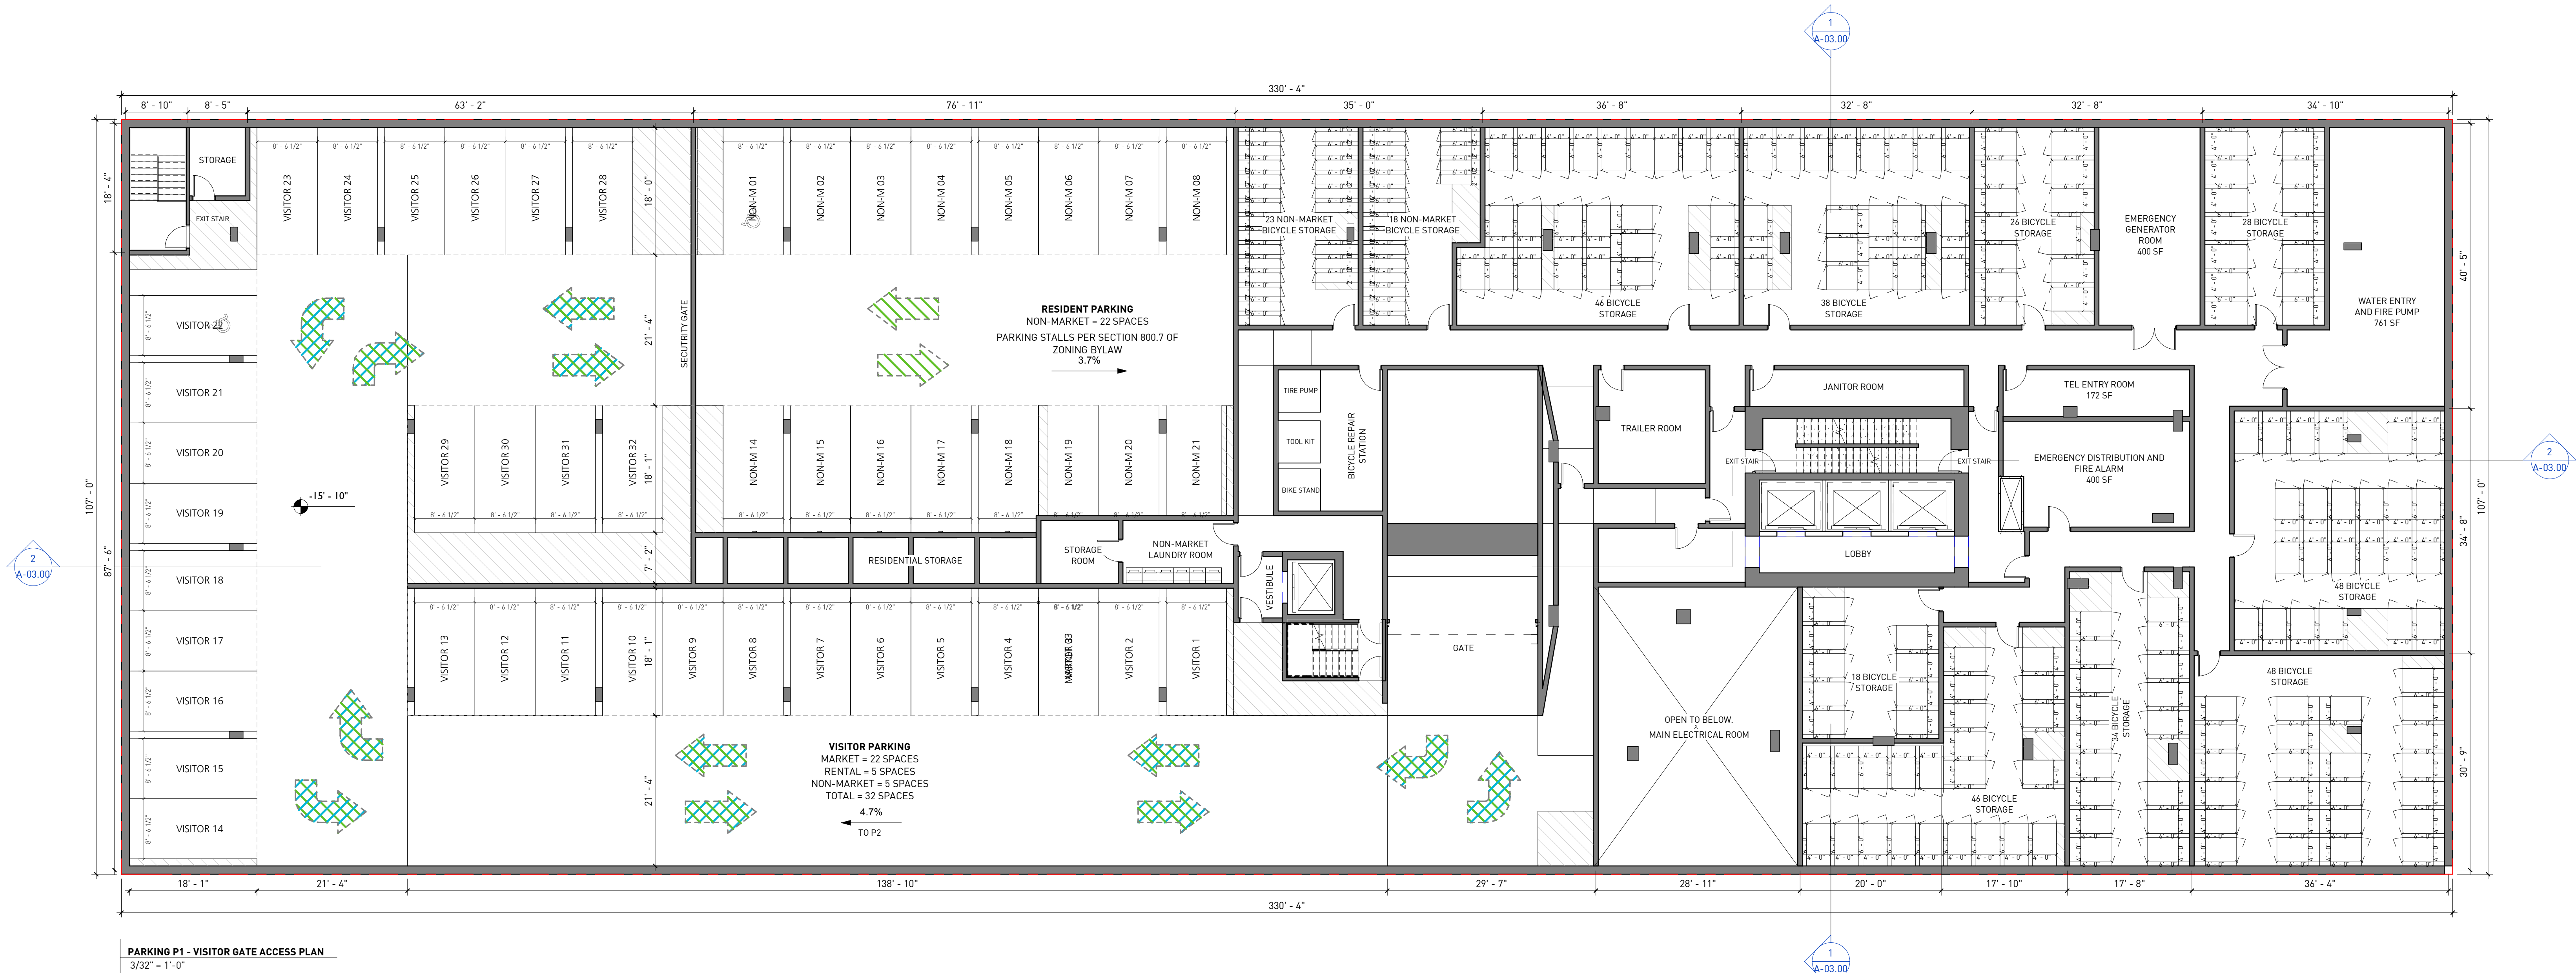

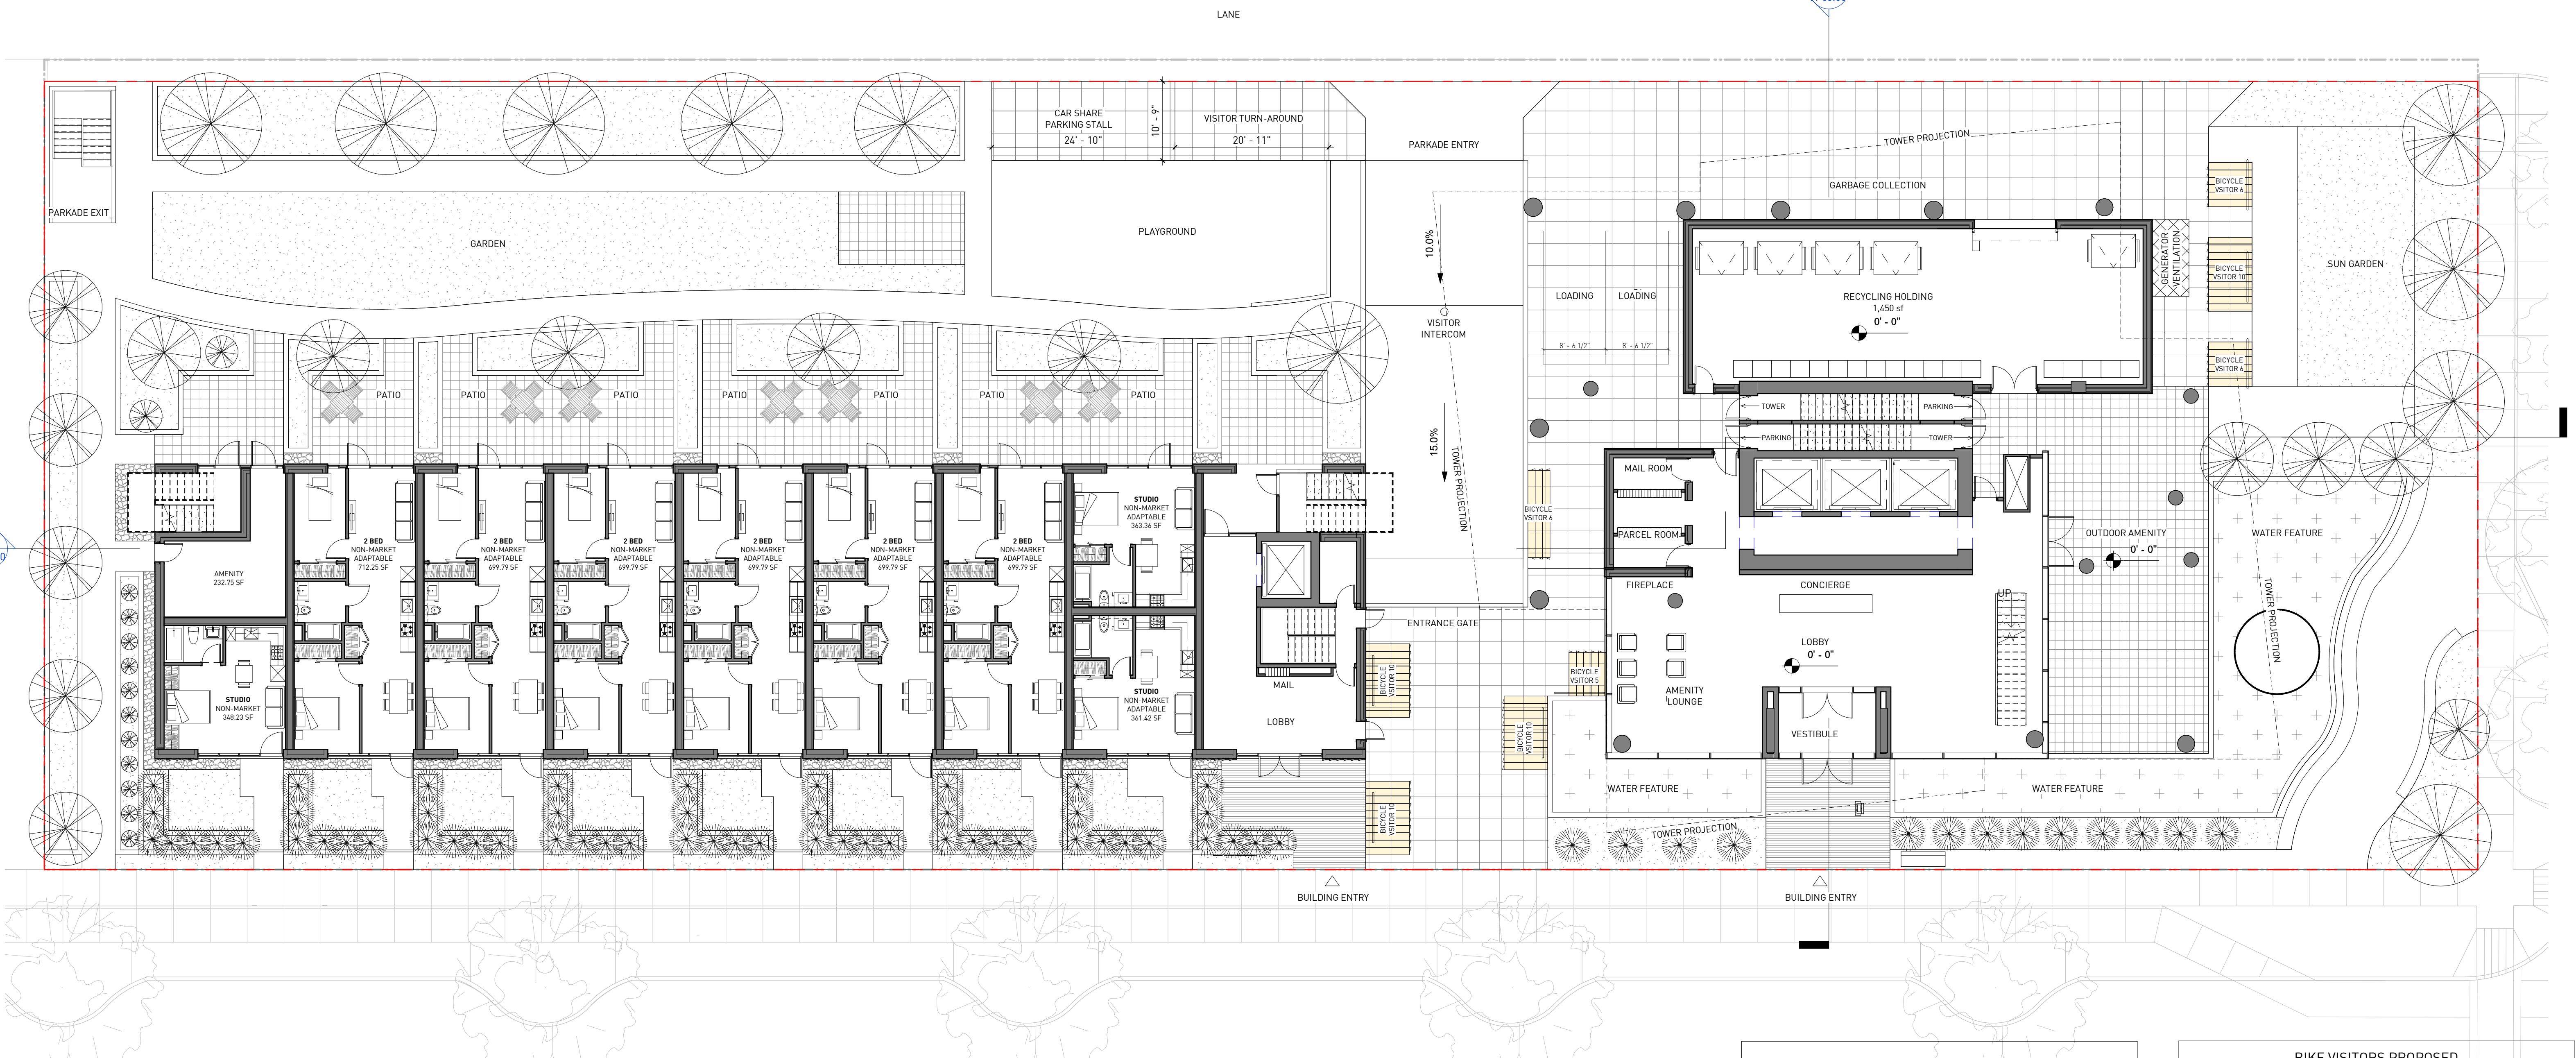

LEVEL 1 - OFF-STREET BICYCLE PARKING
3/32" = 1'-0"



SUBTITLE

BIKE PARKING

BIKE VISITORS REQUIRED	CLASS B	63
BIKE LOCKERS REQUIRED	CLASS A	571

BIKE VISITORS PROPOSED		
	TYPE	COUNT
L1 LOBBY/NON-MARKET		
	BICYCLE SPACES	63

BIKE LOCKERS PROPOSED		
	TYPE	COUNT
P1		
BICYCLE SPACES	CLASS A	373
P2		
BICYCLE SPACES	CLASS A	40
P3		
BICYCLE SPACES	CLASS A	76
P4		
BICYCLE SPACES	CLASS A	82
		571

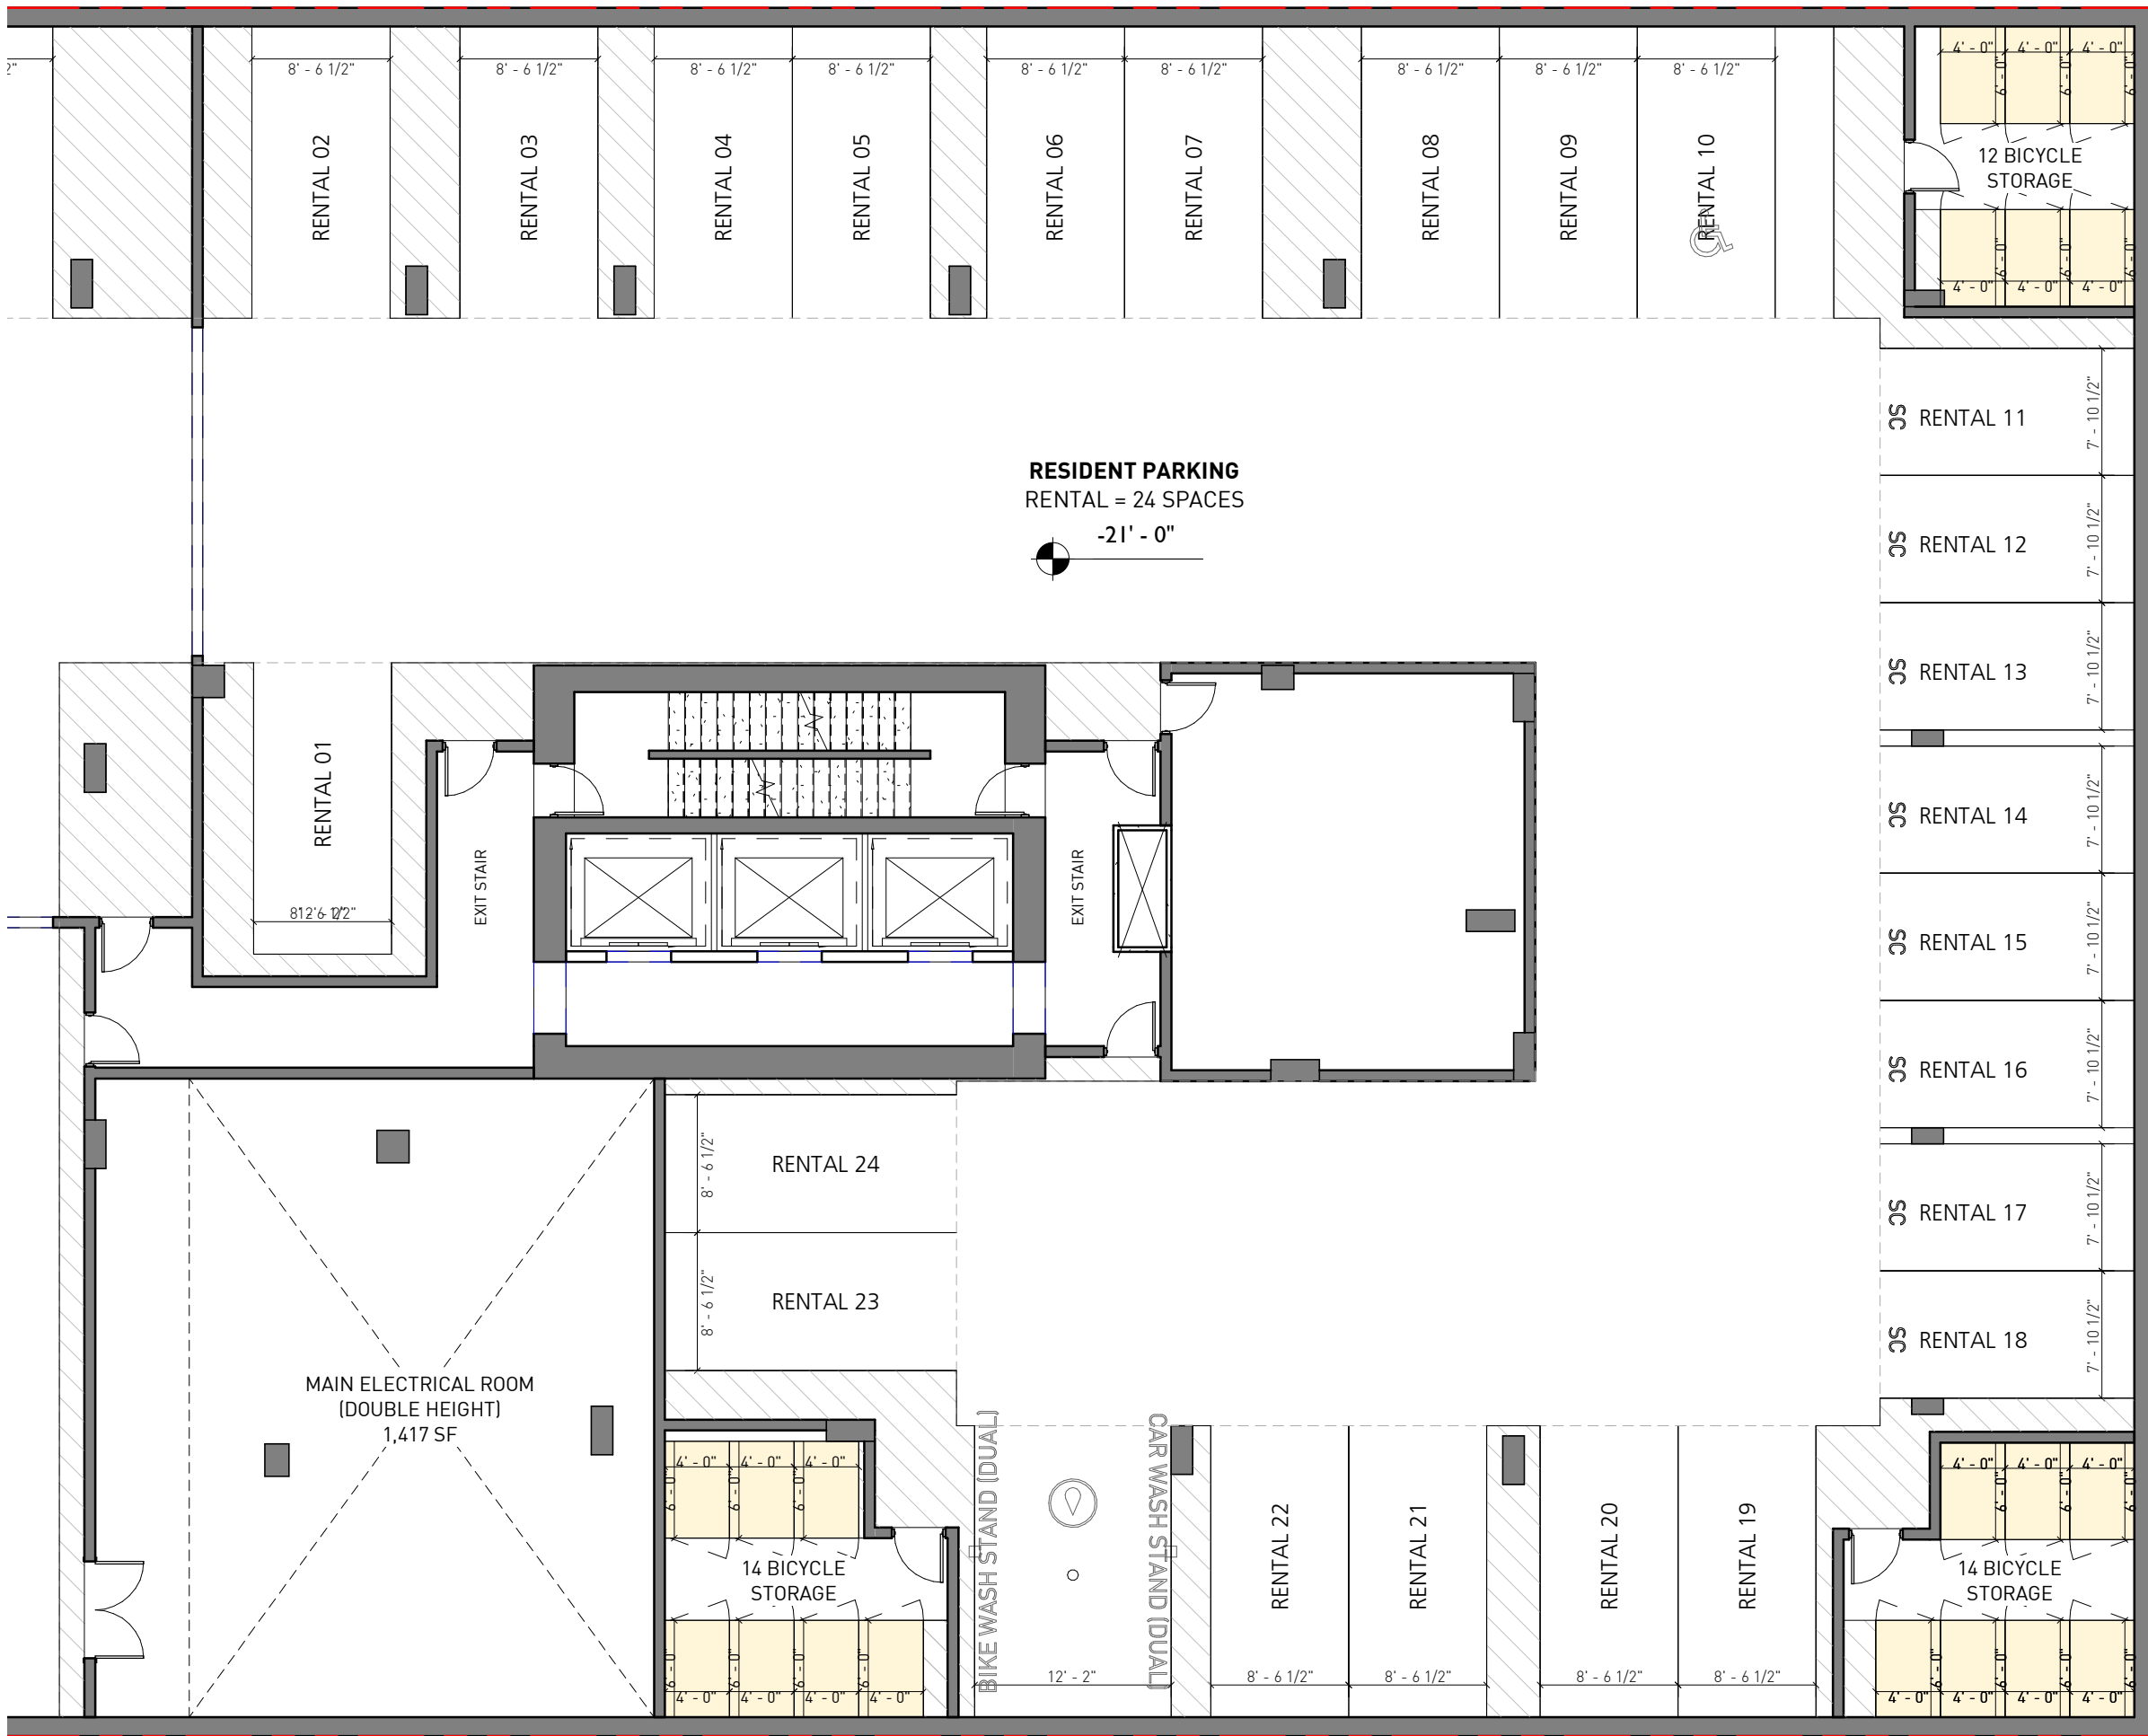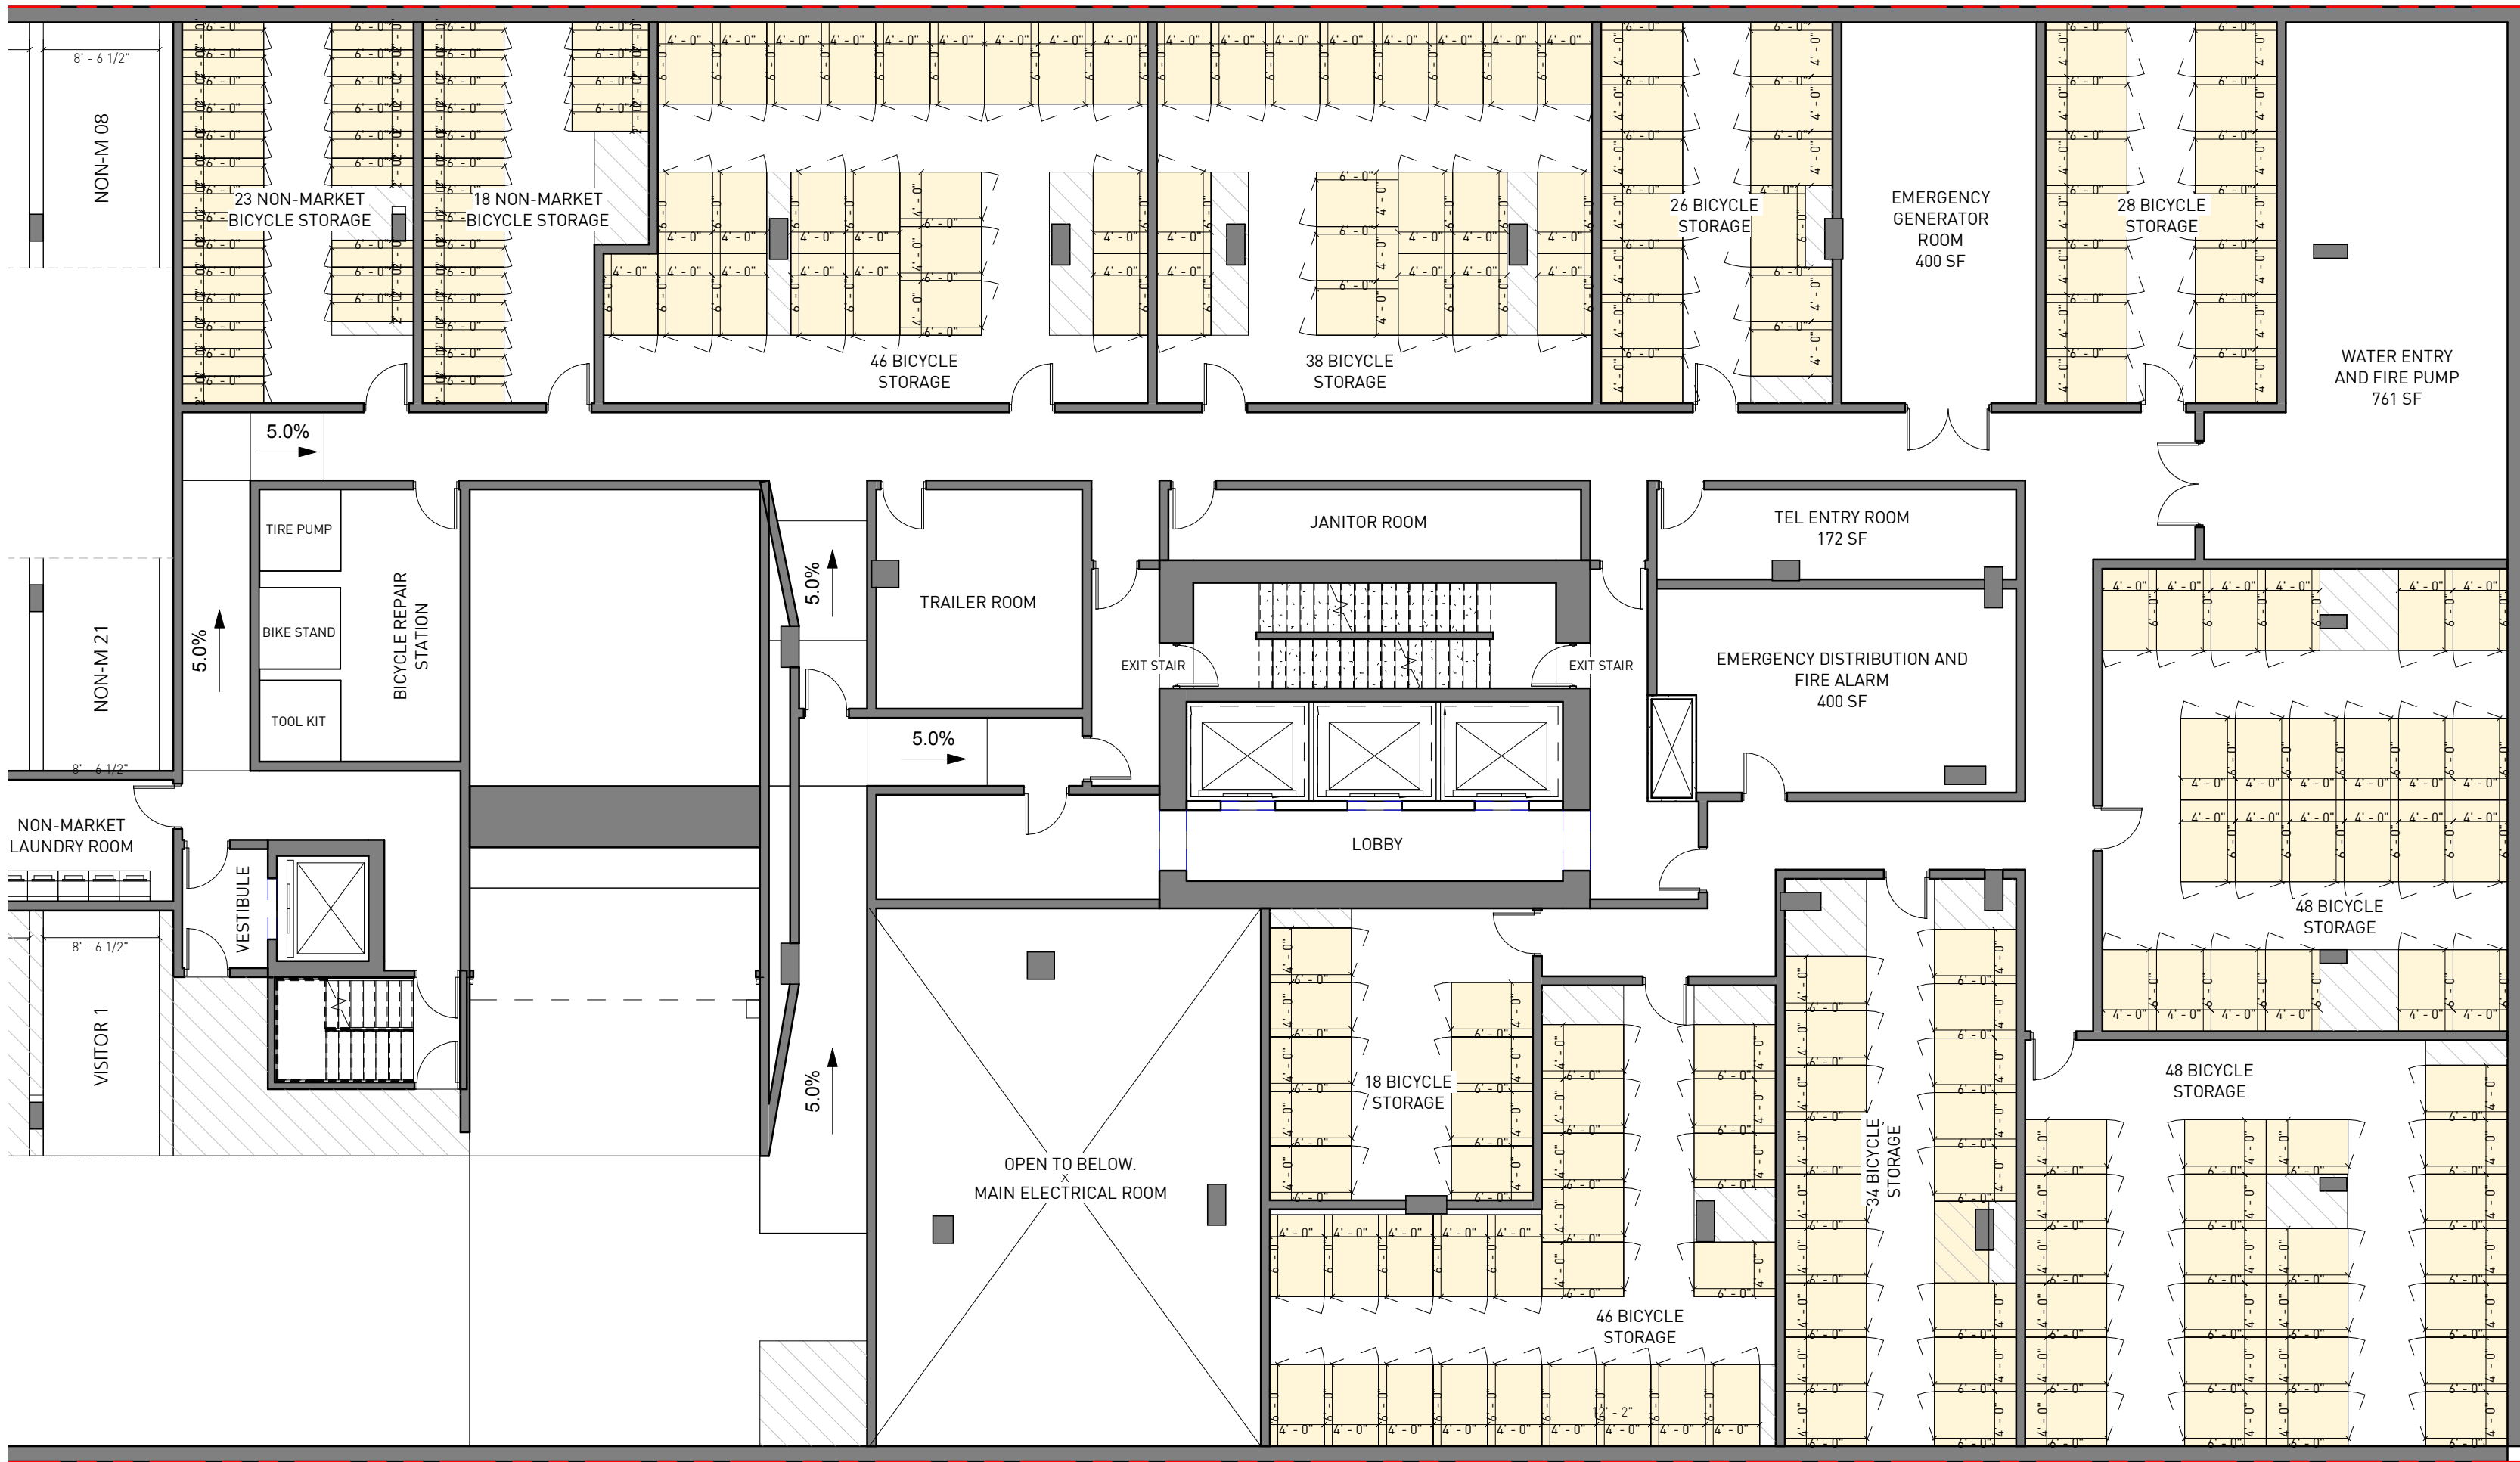

PARKING P1 - BICYCLE FACILITY STANDARDS
3/32" = 1'-0"

PARKING P2 - BICYCLE FACILITY STANDARDS
3/32" = 1'-0"

SUBTITLE		
	BIKE PARKING	

BIKE VISITORS REQUIRED	CLASS B	63
BIKE LOCKERS REQUIRED	CLASS A	571

BIKE VISITORS PROPOSED		
	TYPE	COUNT
L1 LOBBY/NON-MARKET		
BIKE SPACES	CLASS B	63
		63

BIKE LOCKERS PROPOSED		
	TYPE	COUNT
P1		
BIKE SPACES	CLASS A	373
P2		
BIKE SPACES	CLASS A	40
P3		
BIKE SPACES	CLASS A	76
P4		
BIKE SPACES	CLASS A	82
		571



Marlborough
6556 Marlborough Avenue
Burnaby, V5H 3M1


PRINCIPALS
AMELA BRUDAR
ARCHITECT AIBC, MRAIC, LEED AP BD + C
PAUL GOODWIN
ARCHITECT AIBC, RAIC, LEED AP

GBL ARCHITECTS
139 East 8th Avenue
Vancouver BC
V5T 1R8
Tel: 604 736 1156
Fax: 604 731 5279
Email: chuxtable@gbllarchitects.com

© Copyright Reserved. This drawing and design are, and at all times remain, the property of GBL Architects, and can be reproduced only with written consent. This drawing must not be scaled. Contractors shall verify all dimensions prior to commencement of work, and any omissions or discrepancies shall be reported to the architect.

BICYCLE PARKING STALLS
P1-P2
Date: 10/09/2019
Scale: 3/32" = 1'-0"
Project #: 17072

A-00.21

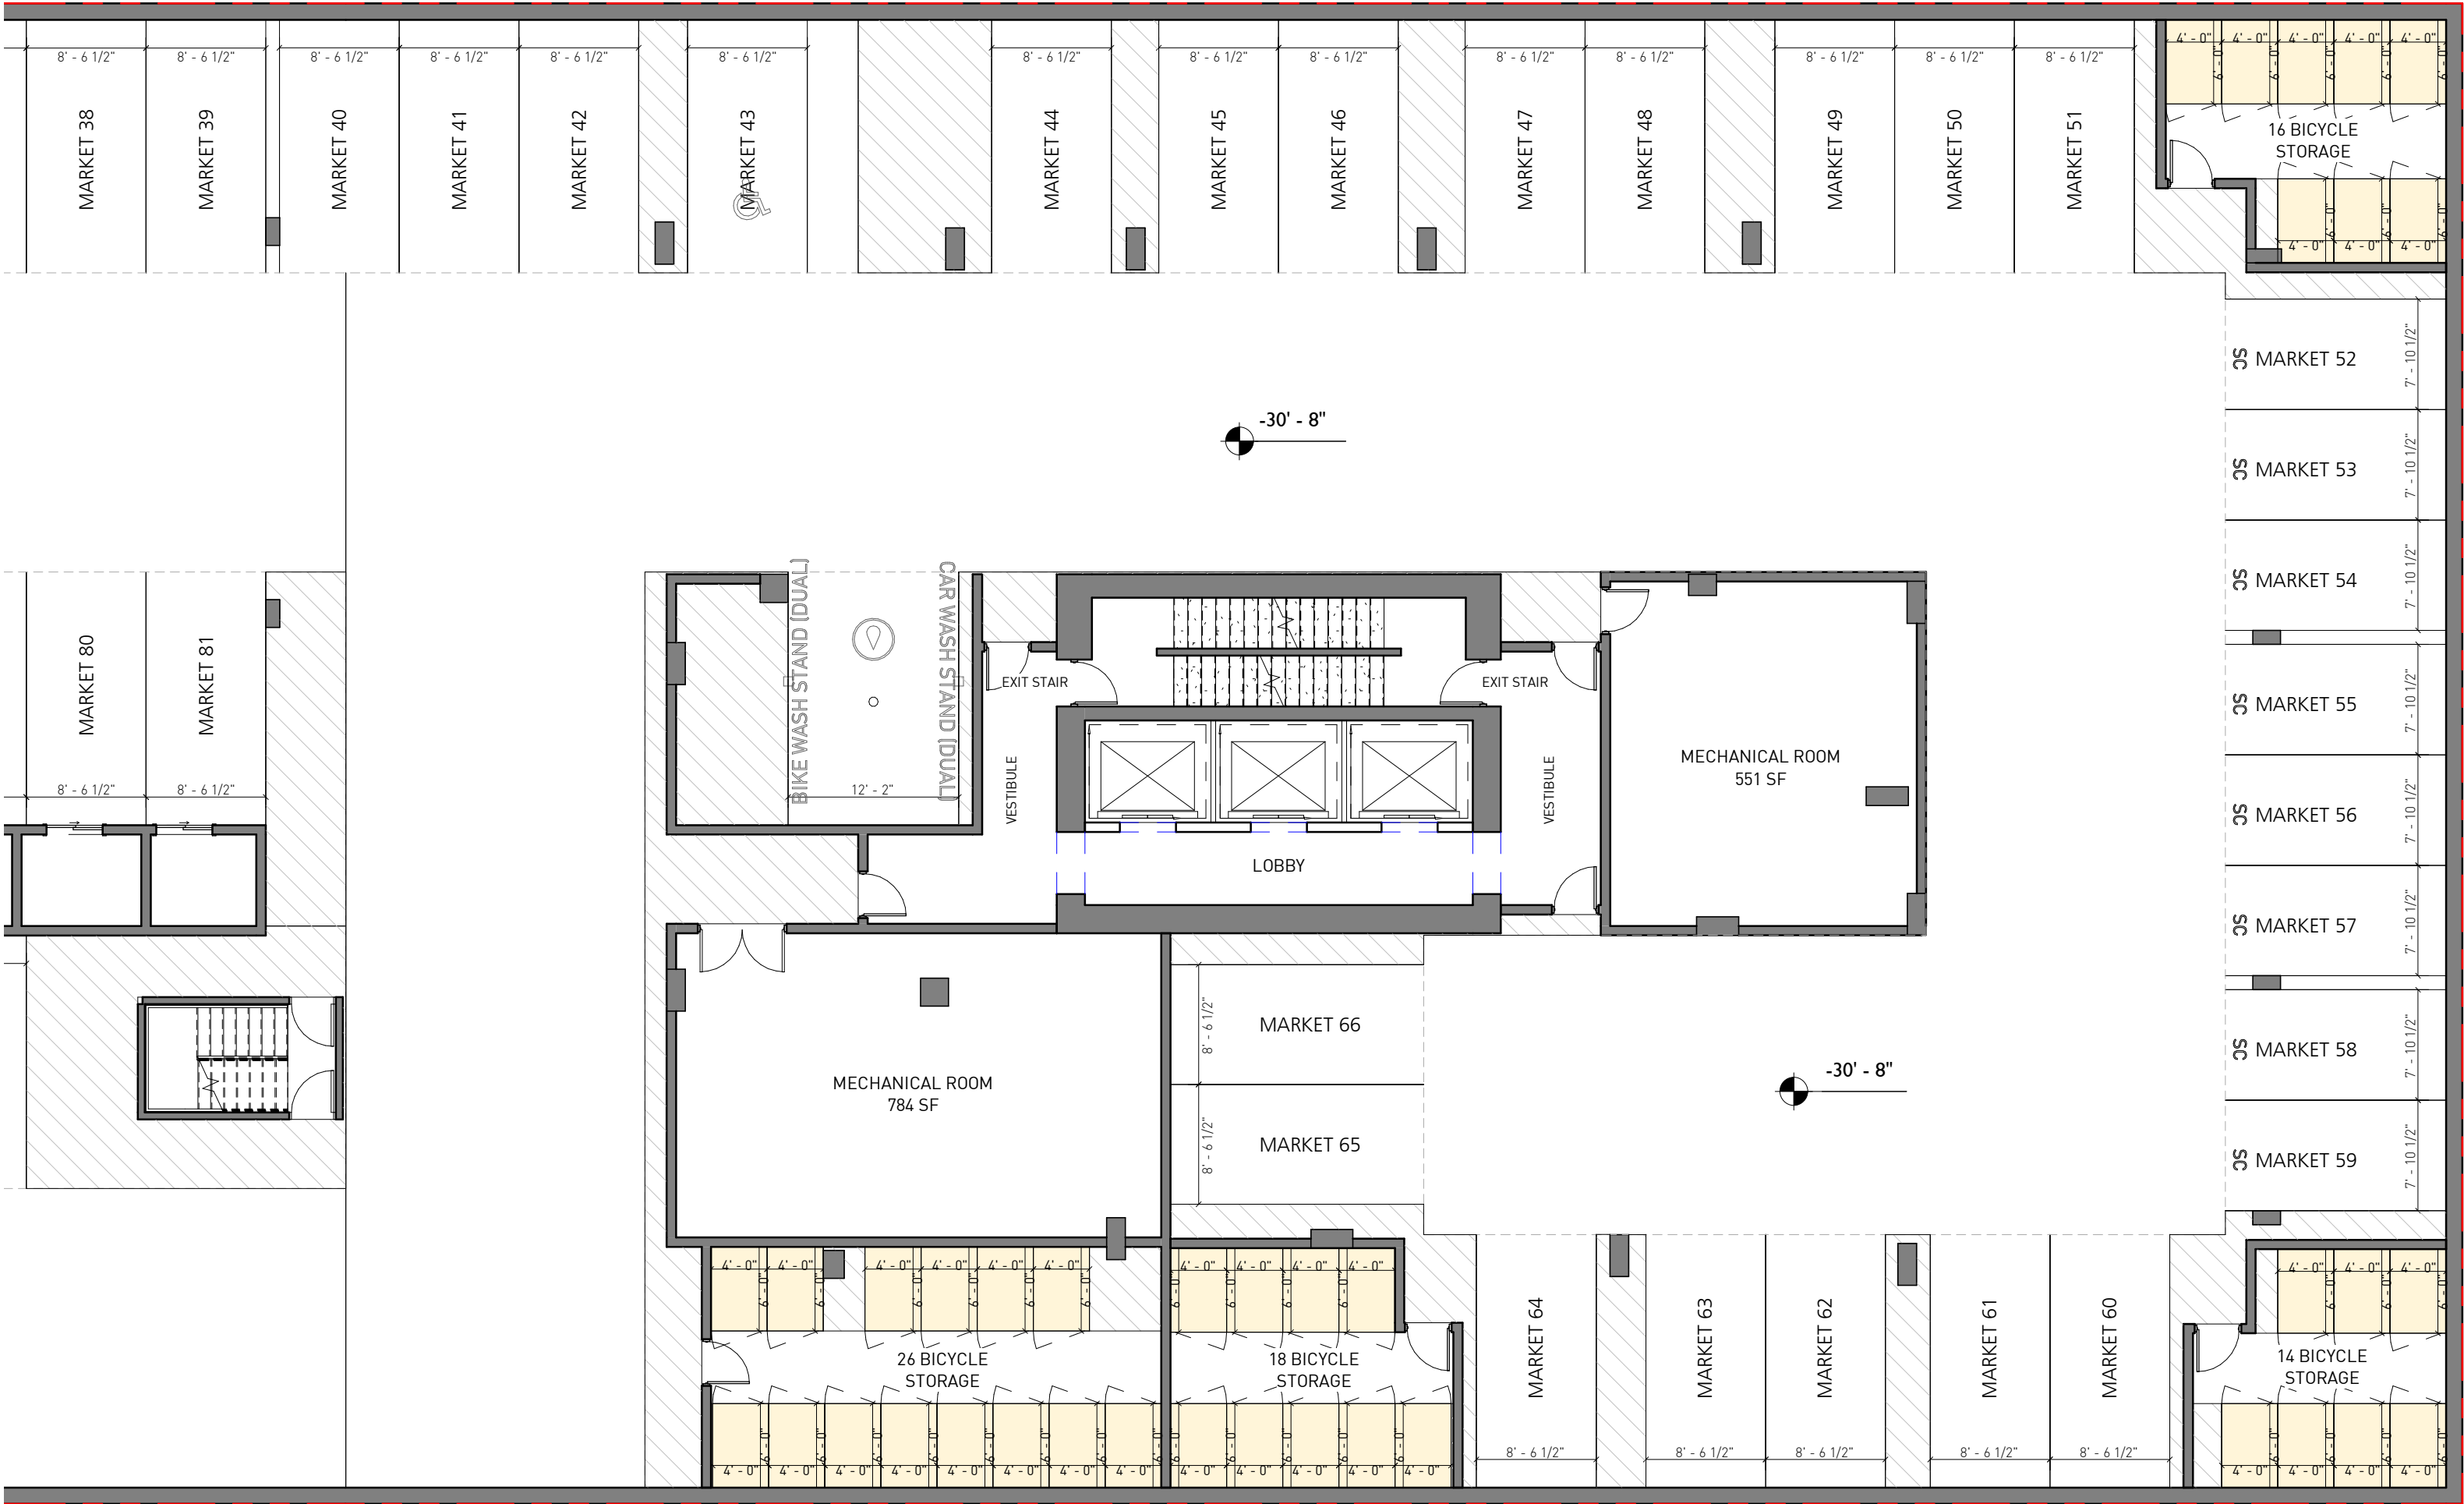

PARKING P3 - BICYCLE FACILITY STANDARDS
3/32" = 1'-0"



PARKING P4 - BICYCLE FACILITY STANDARDS
3/32" = 1'-0"

SUBTITLE		
	BIKE PARKING	

BIKE VISITORS REQUIRED	CLASS B	63
BIKE LOCKERS REQUIRED	CLASS A	571

BIKE VISITORS PROPOSED		
	TYPE	COUNT
L1 LOBBY/NON-MARKET		
BICYCLE SPACES	CLASS B	63
		63

BIKE LOCKERS PROPOSED		
	TYPE	COUNT
P1		
BICYCLE SPACES	CLASS A	373
P2		
BICYCLE SPACES	CLASS A	40
P3		
BICYCLE SPACES	CLASS A	76
P4		
BICYCLE SPACES	CLASS A	82
		571



Marlborough
6556 Marlborough Avenue
Burnaby, V5H 3M1

PRINCIPALS
AMELA BRUDAR
ARCHITECT AIBC, MRAIC, LEED AP BD + C
PAUL GOODWIN
ARCHITECT AIBC, RAIC, LEED AP

GBL ARCHITECTS
139 East 8th Avenue
Vancouver BC
V5T 1R8
Tel: 604 736 1156
Fax: 604 731 5279
Email: chuxtable@gbllarchitects.com

© Copyright Reserved. This drawing and design are, and at all times remain, the property of GBL Architects, and can be reproduced only with written consent. This drawing must not be scaled. Contractors shall verify all dimensions prior to commencement of work, and any omissions or discrepancies shall be reported to the architect.

BICYCLE PARKING STALLS
P3-P4
Date: 10/09/2019
Scale: 3/32" = 1'-0"
Project #: 17072

A-00.22