

LEVEL 1
3/32" = 1'-0"

LEVEL 1 = AVERAGE SITE LEVEL (134.69m)

gbl

Marlborough
6556 Marlborough Avenue
Burnaby, V5H 3M1

PRINCIPALS

AMELA BRUDAR
ARCHITECT AIBC, MRAIC, LEED AP BD + C

PAUL GOODWIN
ARCHITECT AIBC, RAIC, LEED AP

GBL ARCHITECTS

139 East 8th Avenue
Vancouver BC
V5T 1R8

Tel: 604 736 1156
Fax: 604 731 5279
Email: chuxtable@gbllarchitects.com

© Copyright Reserved. This drawing and design are, and at all times remain, the property of GBL Architects, and can be reproduced only with written consent. This drawing must not be scaled. Contractors shall verify all dimensions prior to commencement of work, and any omissions or discrepancies shall be reported to the architect.


LEVEL 1 (PODIUM)

Date:
Scale:
Project #:


10/09/2019
3/32" = 1'-0"
17072

A-01.06



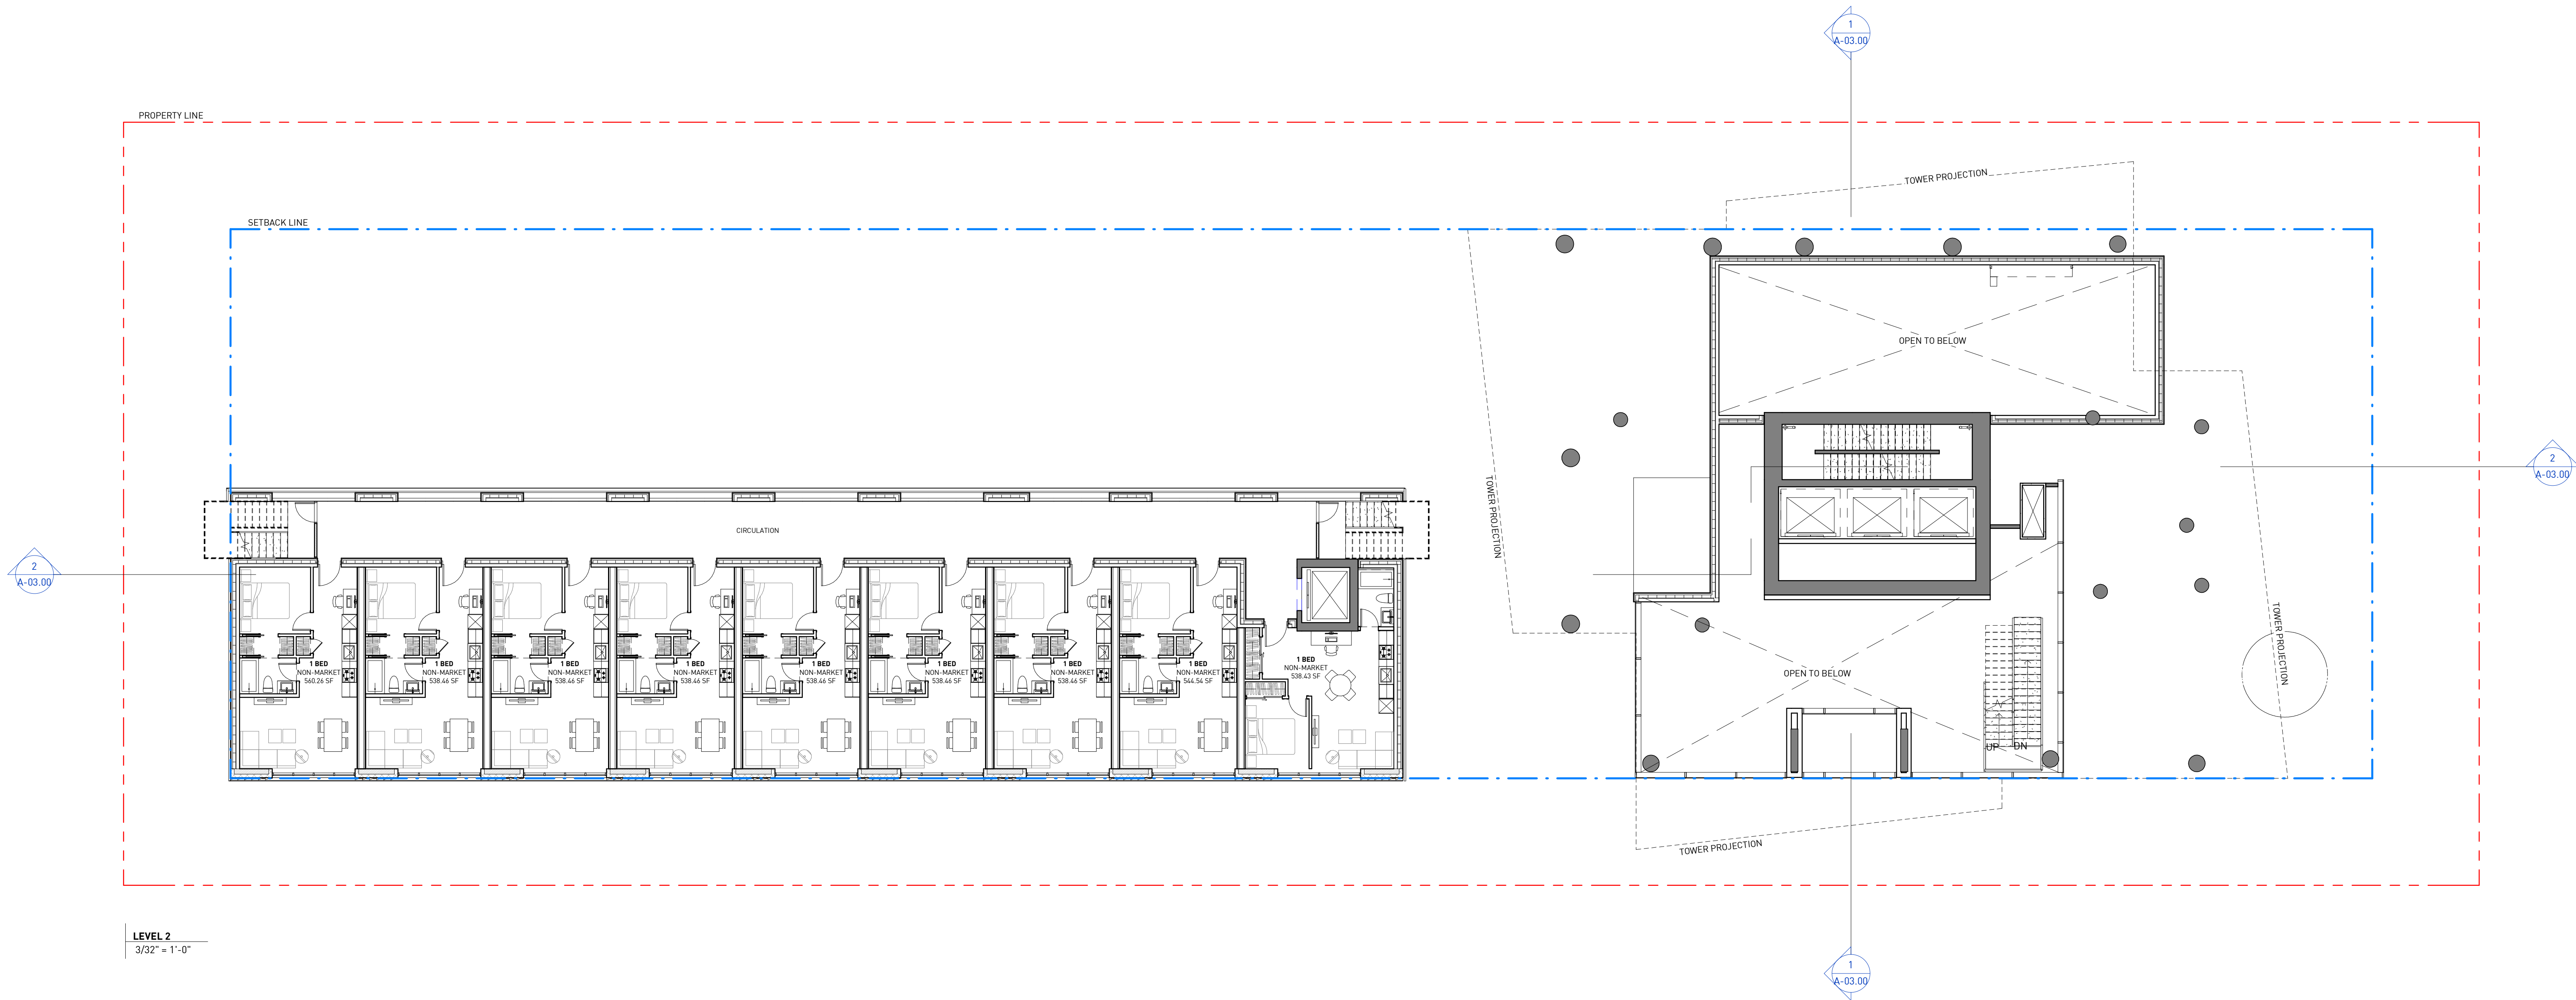

LEVEL 2
3/32" = 1'-0"

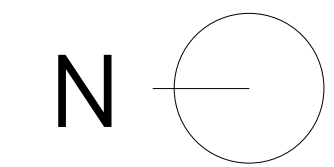

Marlborough
6556 Marlborough Avenue
Burnaby, V5H 3M1

PRINCIPALS

AMELA BRUDAR
ARCHITECT AIBC, MRAIC, LEED AP BD + C

PAUL GOODWIN
ARCHITECT AIBC, RAIC, LEED AP

GBL ARCHITECTS

139 East 8th Avenue
Vancouver BC
V5T 1R8

Tel: 604 736 1156
Fax: 604 731 5279
Email: chuxtable@gbllarchitects.com

© Copyright Reserved. This drawing and design are, and at all times remain, the property of GBL Architects, and can be reproduced only with written consent. This drawing must not be scaled. Contractors shall verify all dimensions prior to commencement of work, and any omissions or discrepancies shall be reported to the architect.

LEVEL 2 (PODIUM)

Date: 10/09/2019
Scale: 3/32" = 1'-0"
Project #: 17072

A-01.07

2
A-03.00

1
A-03.00

2
A-03.00

1
A-03.00

PROPERTY LINE

SETBACK LINE

CIRCULATION

MUSIC PRACTICE

STUDY SPACE

ALFRESCO DINING
(MAX. 60 OCCUPANCY)

AMENITY KITCHEN/
DINING HALL

AMENITY
LOUNGE

STAIR TO OUTDOOR
AMENITY

TOWER PROJECTION

TOWER PROJECTION

TOWER PROJECTION

TOWER PROJECTION

LEVEL 3
3/32" = 1'-0"

N

gbl

Marlborough
6556 Marlborough Avenue
Burnaby, V5H 3M1

PRINCIPALS

AMELA BRUDAR
ARCHITECT AIBC, MRAIC, LEED AP BD + C

PAUL GOODWIN
ARCHITECT AIBC, RAIC, LEED AP

GBL ARCHITECTS

139 East 8th Avenue
Vancouver BC
V5T 1R8

Tel: 604 736 1156
Fax: 604 731 5279
Email: chuxtable@gbllarchitects.com

© Copyright Reserved. This drawing and design are, and at all times remain, the property of GBL Architects, and can be reproduced only with written consent. This drawing must not be scaled. Contractors shall verify all dimensions prior to commencement of work, and any omissions or discrepancies shall be reported to the architect.

LEVEL 3 (PODIUM)

Date: 10/09/2019
Scale: 3/32" = 1'-0"
Project #: 17072

A-01.08

2
A-03.00

1
A-03.00

2
A-03.00

1
A-03.00

PROPERTY LINE

SETBACK LINE

CIRCULATION

OPEN TO BELOW

OPEN TO BELOW

TOWER PROJECTION

TOWER PROJECTION

TOWER PROJECTION

LEVEL 4
3/32" = 1'-0"

PRINCIPALS

AMELA BRUDAR
ARCHITECT AIBC, MRAIC, LEED AP BD + C

PAUL GOODWIN
ARCHITECT AIBC, RAIC, LEED AP

GBL ARCHITECTS

139 East 8th Avenue
Vancouver BC
V5T 1R8

Tel: 604 736 1156
Fax: 604 731 5279
Email: chuxtable@gbllarchitects.com

© Copyright Reserved. This drawing and design are, and at all times remain, the property of GBL Architects, and can be reproduced only with written consent. This drawing must not be scaled. Contractors shall verify all dimensions prior to commencement of work, and any omissions or discrepancies shall be reported to the architect.

LEVEL 4 (PODIUM)

Date: 10/09/2019
Scale: 3/32" = 1'-0"
Project #: 17072

A-01.09

gbl

Marlborough
6556 Marlborough Avenue
Burnaby, V5H 3M1