


Legend

- 1 BED NON-MARKET
- CIRCULATION
- EXCLUDED FROM FAR

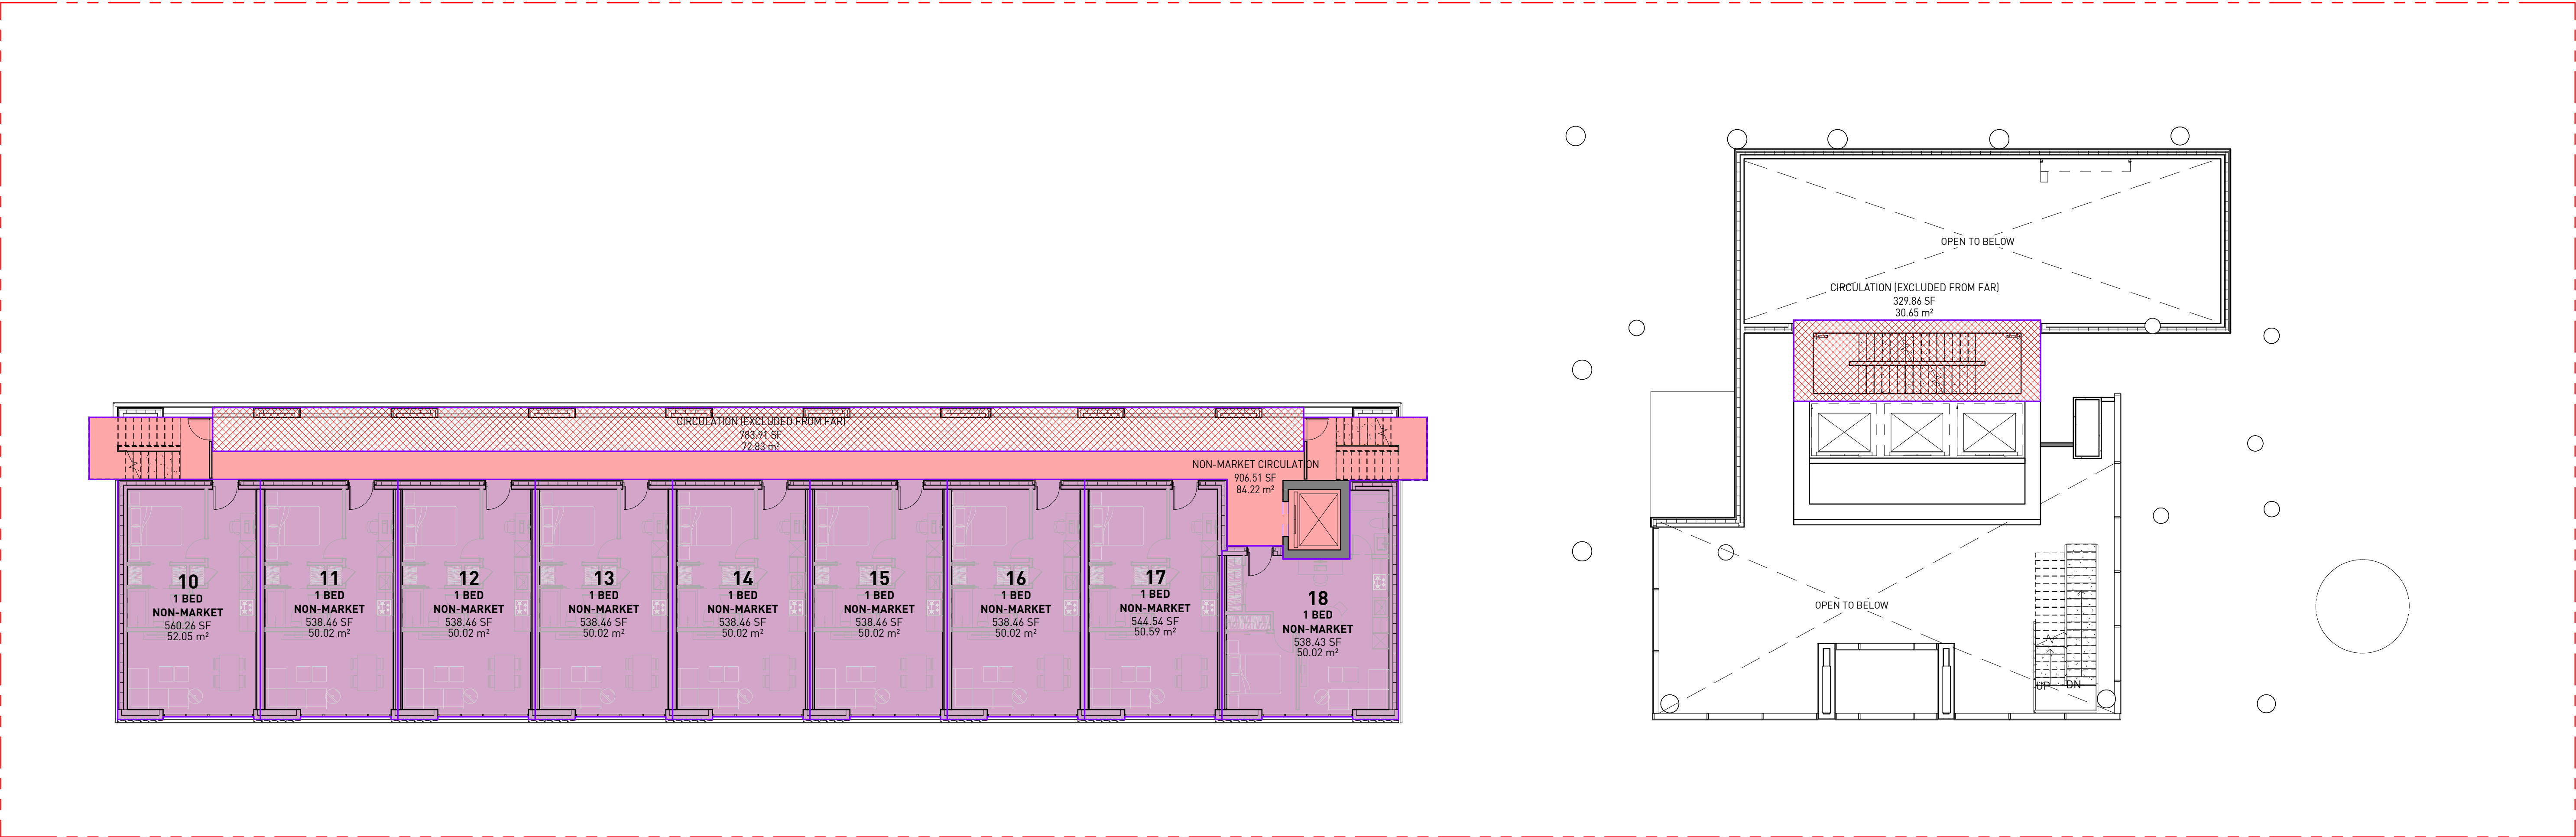

LEVEL 2
3/32" = 1'-0"



Marlborough
6556 Marlborough Avenue
Burnaby, V5H 3M1

PRINCIPALS
AMELA BRUDAR
ARCHITECT AIBC, MRAIC, LEED AP BD + C
PAUL GOODWIN
ARCHITECT AIBC, RAIC, LEED AP

GBL ARCHITECTS
139 East 8th Avenue
Vancouver BC
V5T 1R8
Tel: 604 736 1156
Fax: 604 731 5279
Email: chuxtable@gbllarchitects.com

© Copyright Reserved. This drawing and design are, and at all times remain, the property of GBL Architects, and can be reproduced only with written consent. This drawing must not be scaled. Contractors shall verify all dimensions prior to commencement of work, and any omissions or discrepancies shall be reported to the architect.


AREA PLAN - LEVEL 2

Date: 10/09/2019
Scale: 3/32" = 1'-0"
Project #: 17072

A-04.02

Legend

- 1 BED NON-MARKET
- CIRCULATION
- EXCLUDED FROM FAR

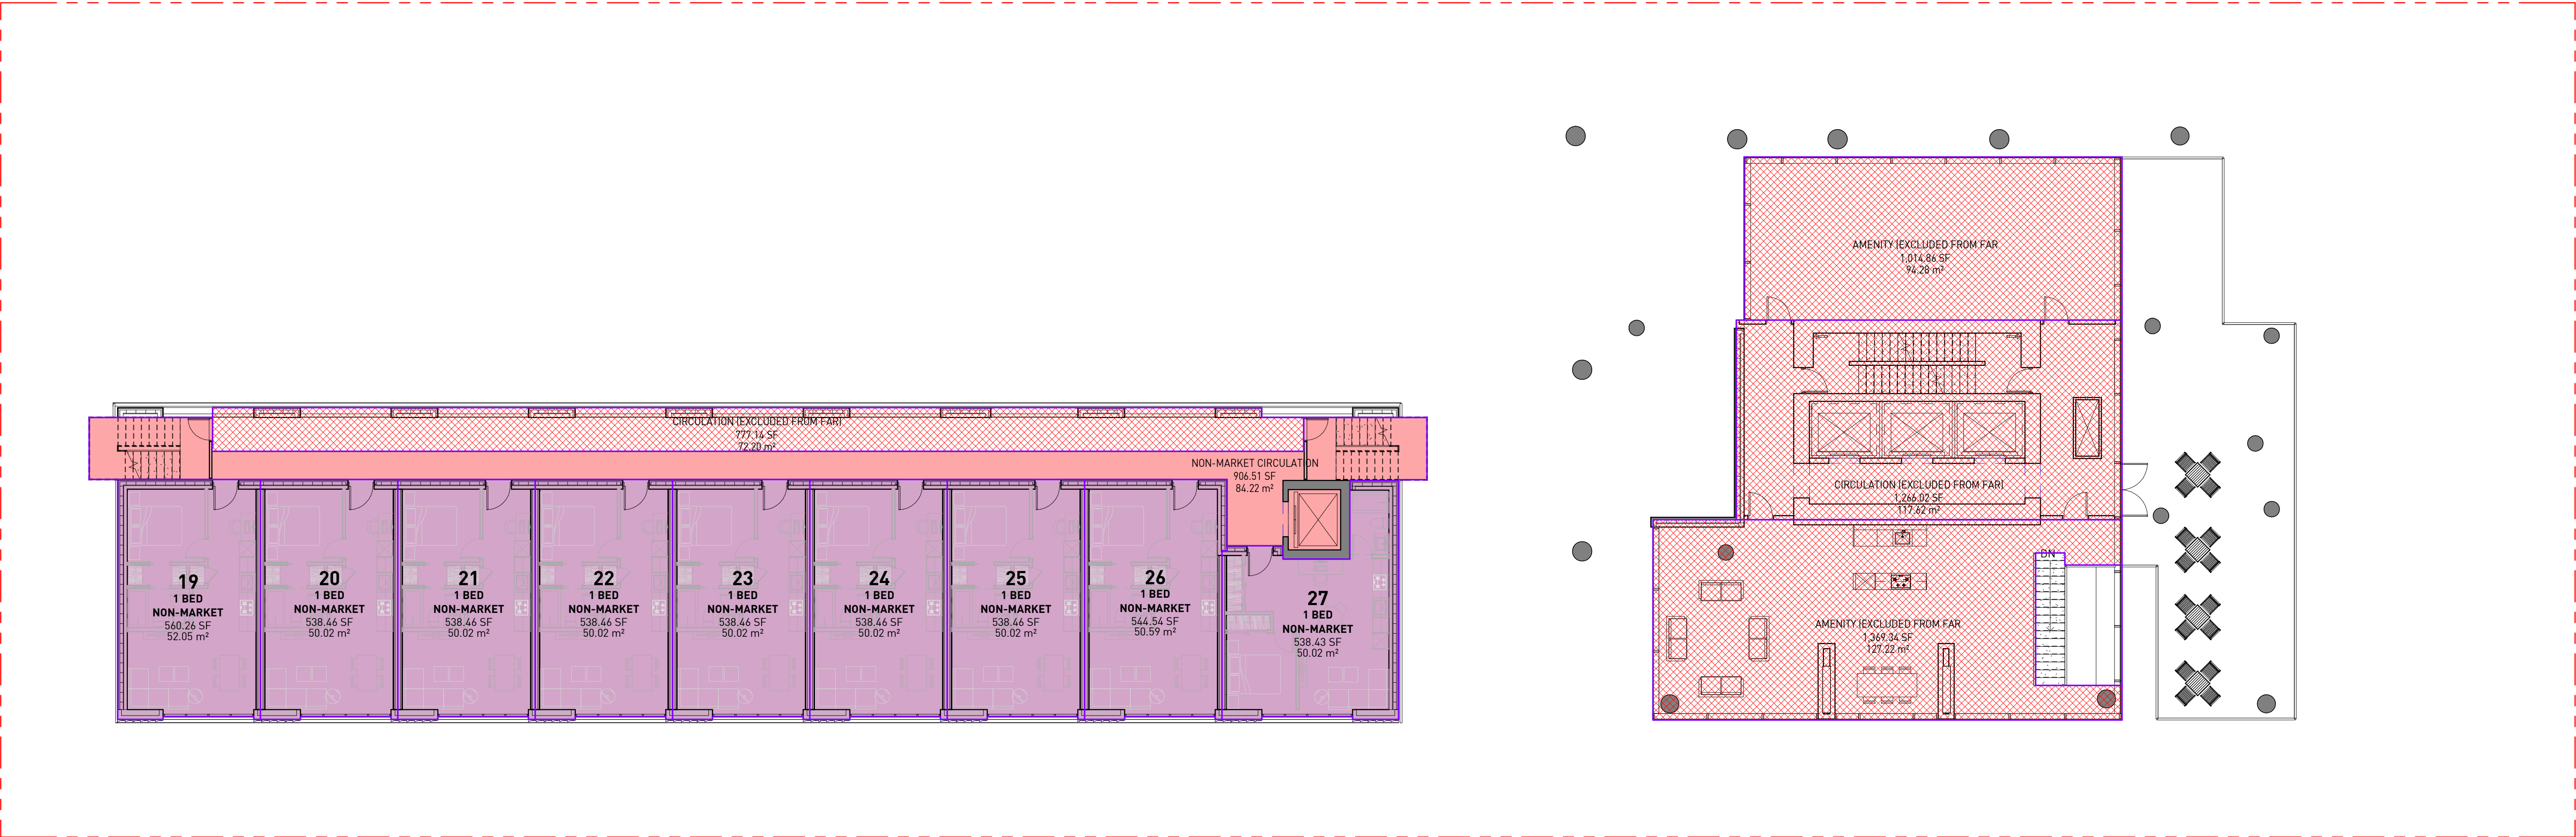

LEVEL 3
3/32" = 1'-0"



Marlborough
6556 Marlborough Avenue
Burnaby, V5H 3M1

PRINCIPALS
AMELA BRUDAR
ARCHITECT AIBC, MRAIC, LEED AP BD + C
PAUL GOODWIN
ARCHITECT AIBC, RAIC, LEED AP

GBL ARCHITECTS
139 East 8th Avenue
Vancouver BC
V5T 1R8
Tel: 604 736 1156
Fax: 604 731 5279
Email: chuxtable@gbllarchitects.com


© Copyright Reserved. This drawing and design are, and at all times remain, the property of GBL Architects, and can be reproduced only with written consent. This drawing must not be scaled. Contractors shall verify all dimensions prior to commencement of work, and any omissions or discrepancies shall be reported to the architect.

AREA PLAN - LEVEL 3
Date: 10/09/2019
Scale: 3/32" = 1'-0"
Project #: 17072

A-04.03

Legend

- 1 BED NON-MARKET
- CIRCULATION
- EXCLUDED FROM FAR

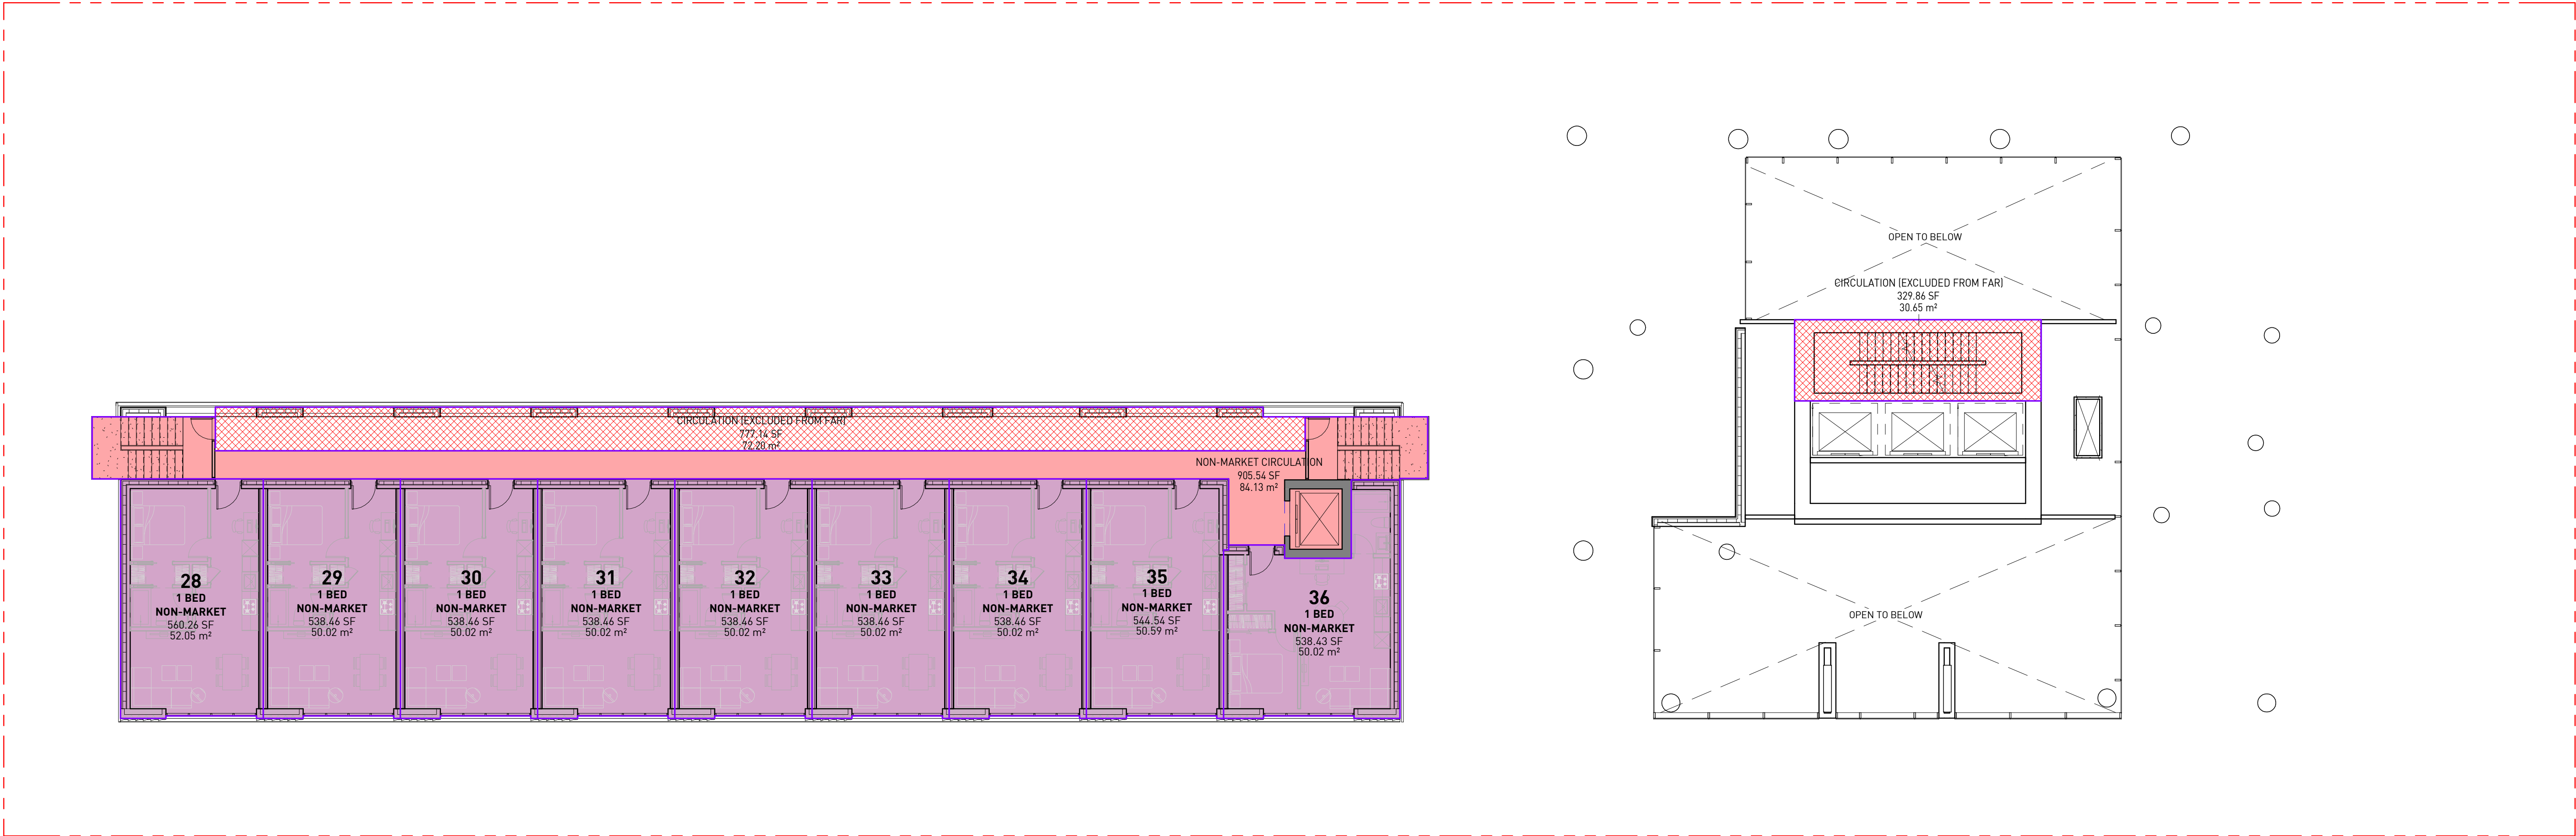

LEVEL 4
3/32" = 1'-0"



Marlborough
6556 Marlborough Avenue
Burnaby, V5H 3M1

PRINCIPALS
AMELA BRUDAR
ARCHITECT AIBC, MRAIC, LEED AP BD + C
PAUL GOODWIN
ARCHITECT AIBC, RAIC, LEED AP

GBL ARCHITECTS
139 East 8th Avenue
Vancouver BC
V5T 1R8
Tel: 604 736 1156
Fax: 604 731 5279
Email: chuxtable@gbllarchitects.com


© Copyright Reserved. This drawing and design are, and at all times remain, the property of GBL Architects, and can be reproduced only with written consent. This drawing must not be scaled. Contractors shall verify all dimensions prior to commencement of work, and any omissions or discrepancies shall be reported to the architect.

AREA PLAN - LEVEL 4

Date: 10/09/2019
Scale: 3/32" = 1'-0"
Project #: 17072


A-04.04

- Legend
- STUDIO NON-MARKET
 - 1 BED NON-MARKET
 - 1 BED + DEN RENTAL
 - 2 BED + DEN RENTAL
 - 3 BED + DEN RENTAL
 - CIRCULATION
 - SHAFT
 - EXCLUDED FROM FAR

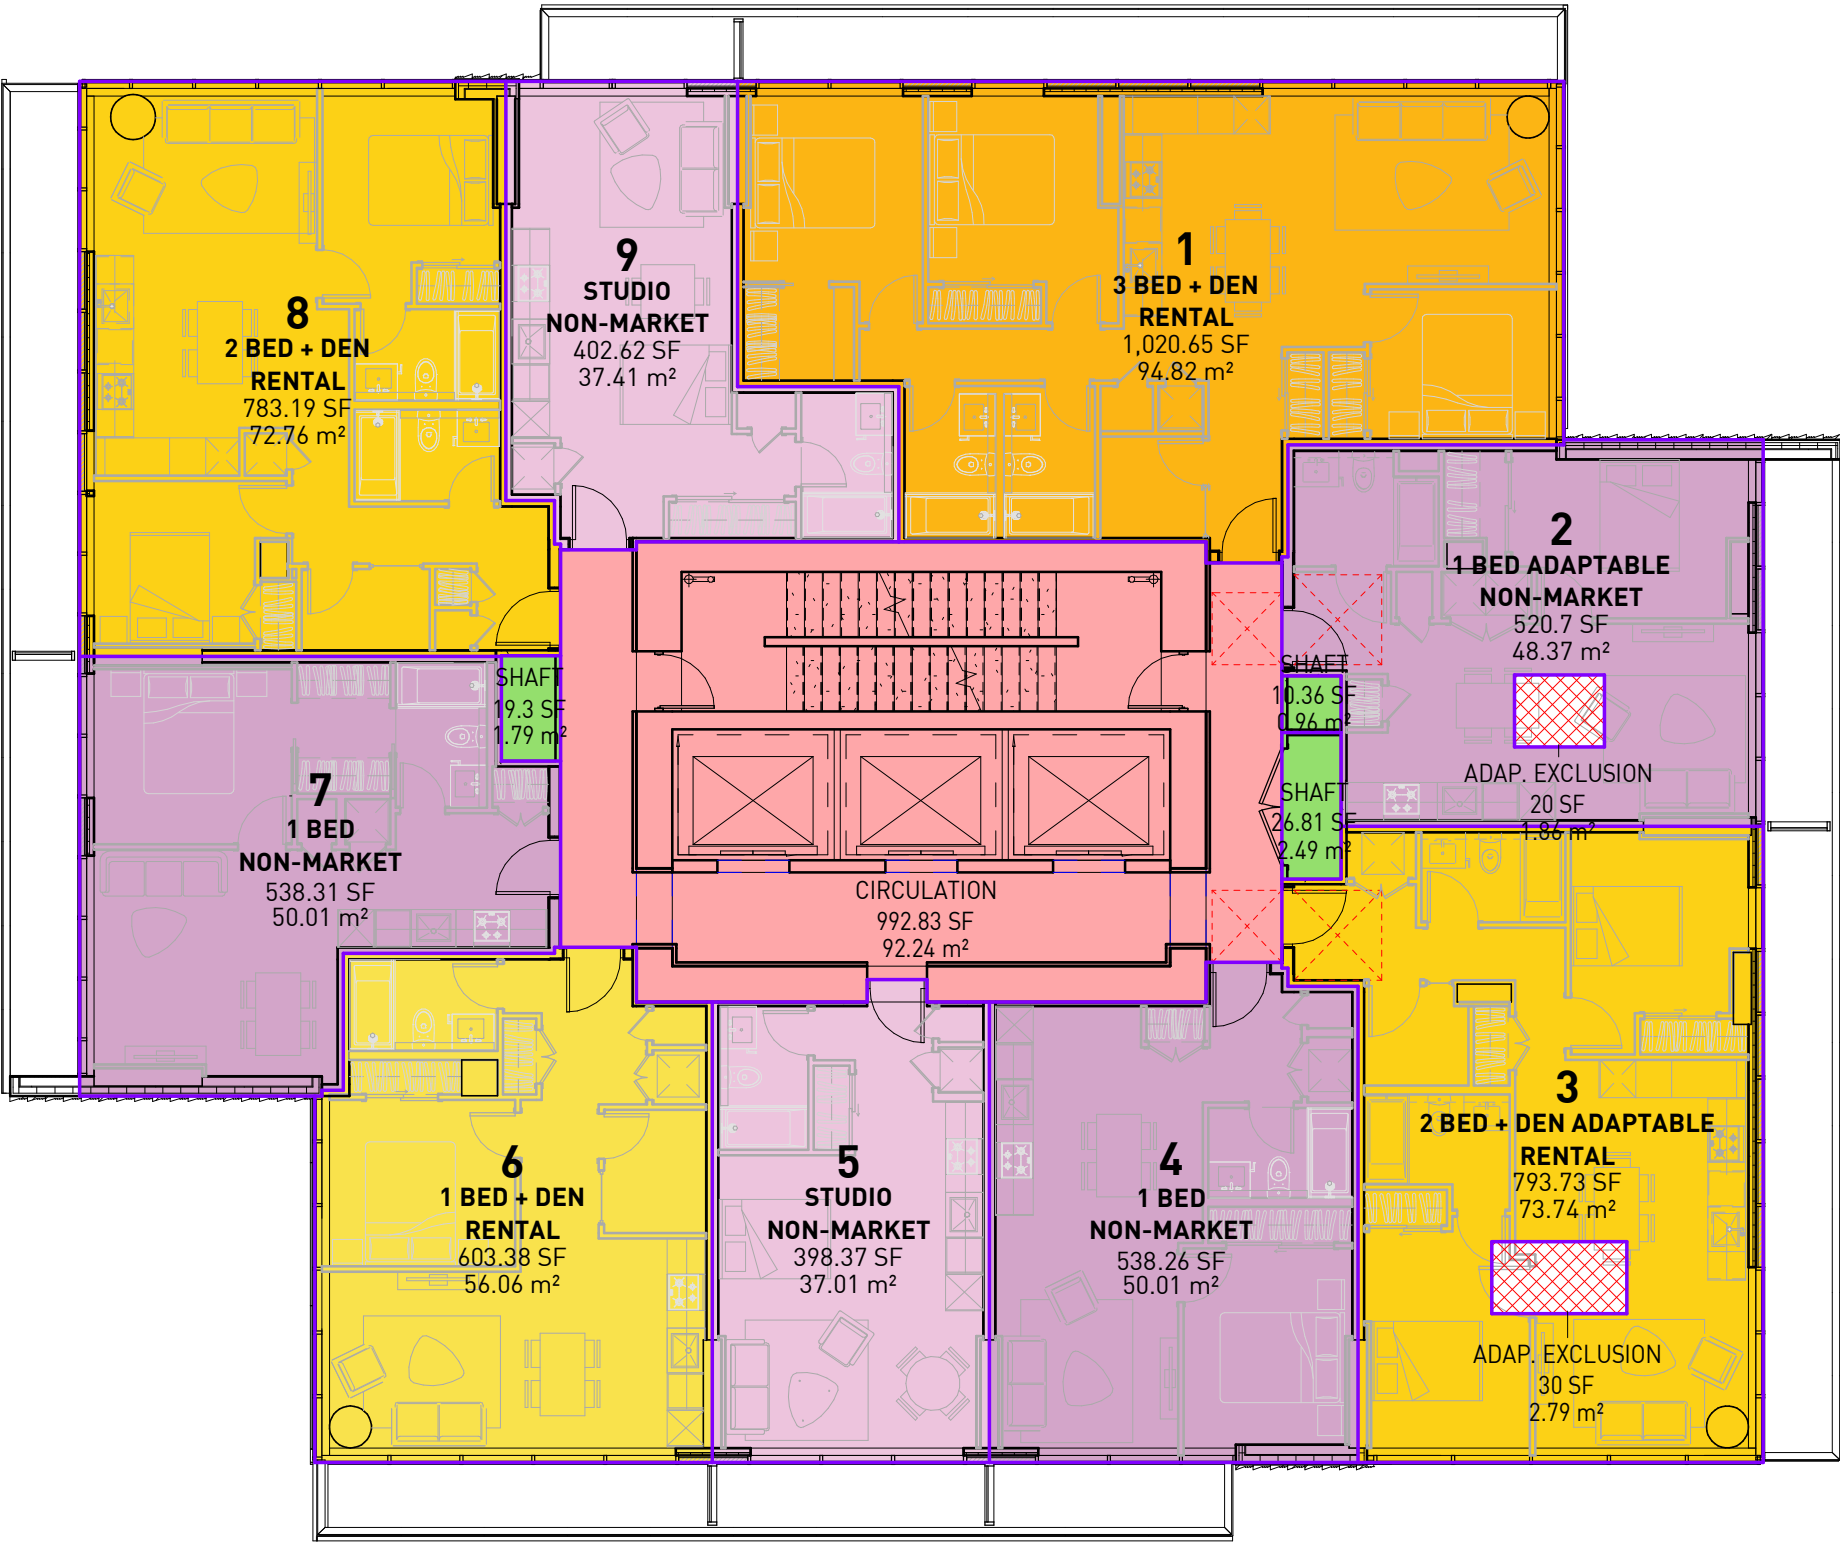


LEVEL 5
3/32" = 1'-0"

- Legend
- STUDIO RENTAL
 - 1 BED RENTAL
 - 1 BED + DEN RENTAL
 - 2 BED + DEN RENTAL
 - 3 BED + DEN RENTAL
 - CIRCULATION
 - SHAFT
 - EXCLUDED FROM FAR

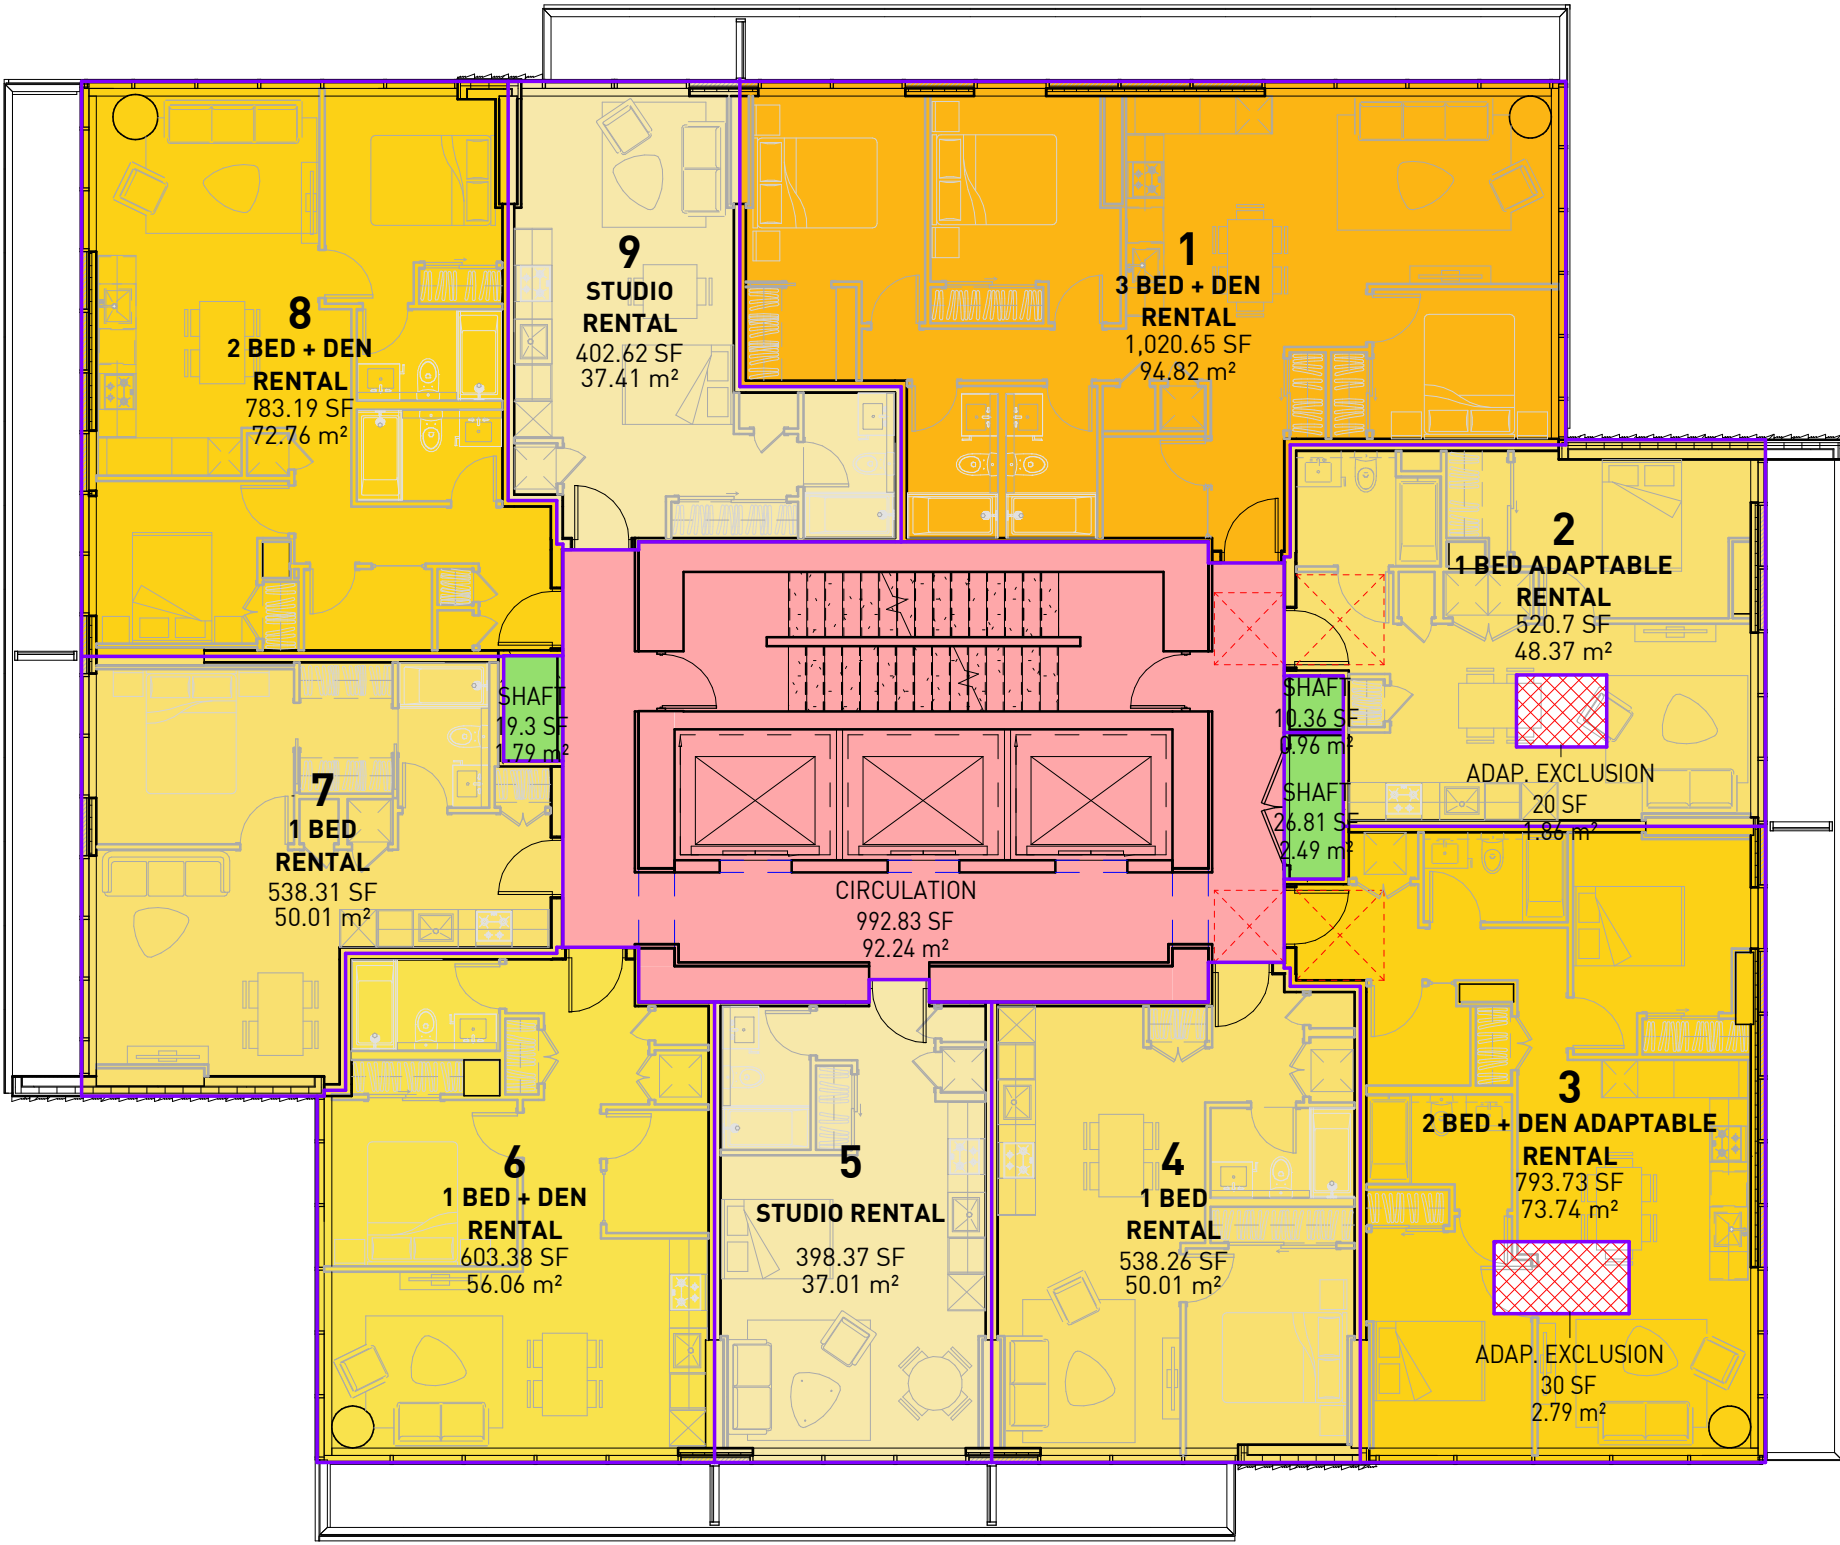

LEVEL 6 - 9
3/32" = 1'-0"


- Legend
- STUDIO RENTAL
 - 1 BED RENTAL
 - 1 BED + DEN RENTAL
 - 2 BED + DEN RENTAL
 - 3 BED + DEN RENTAL
 - STUDIO MARKET
 - 1 BED MARKET
 - CIRCULATION
 - SHAFT
 - EXCLUDED FROM FAR

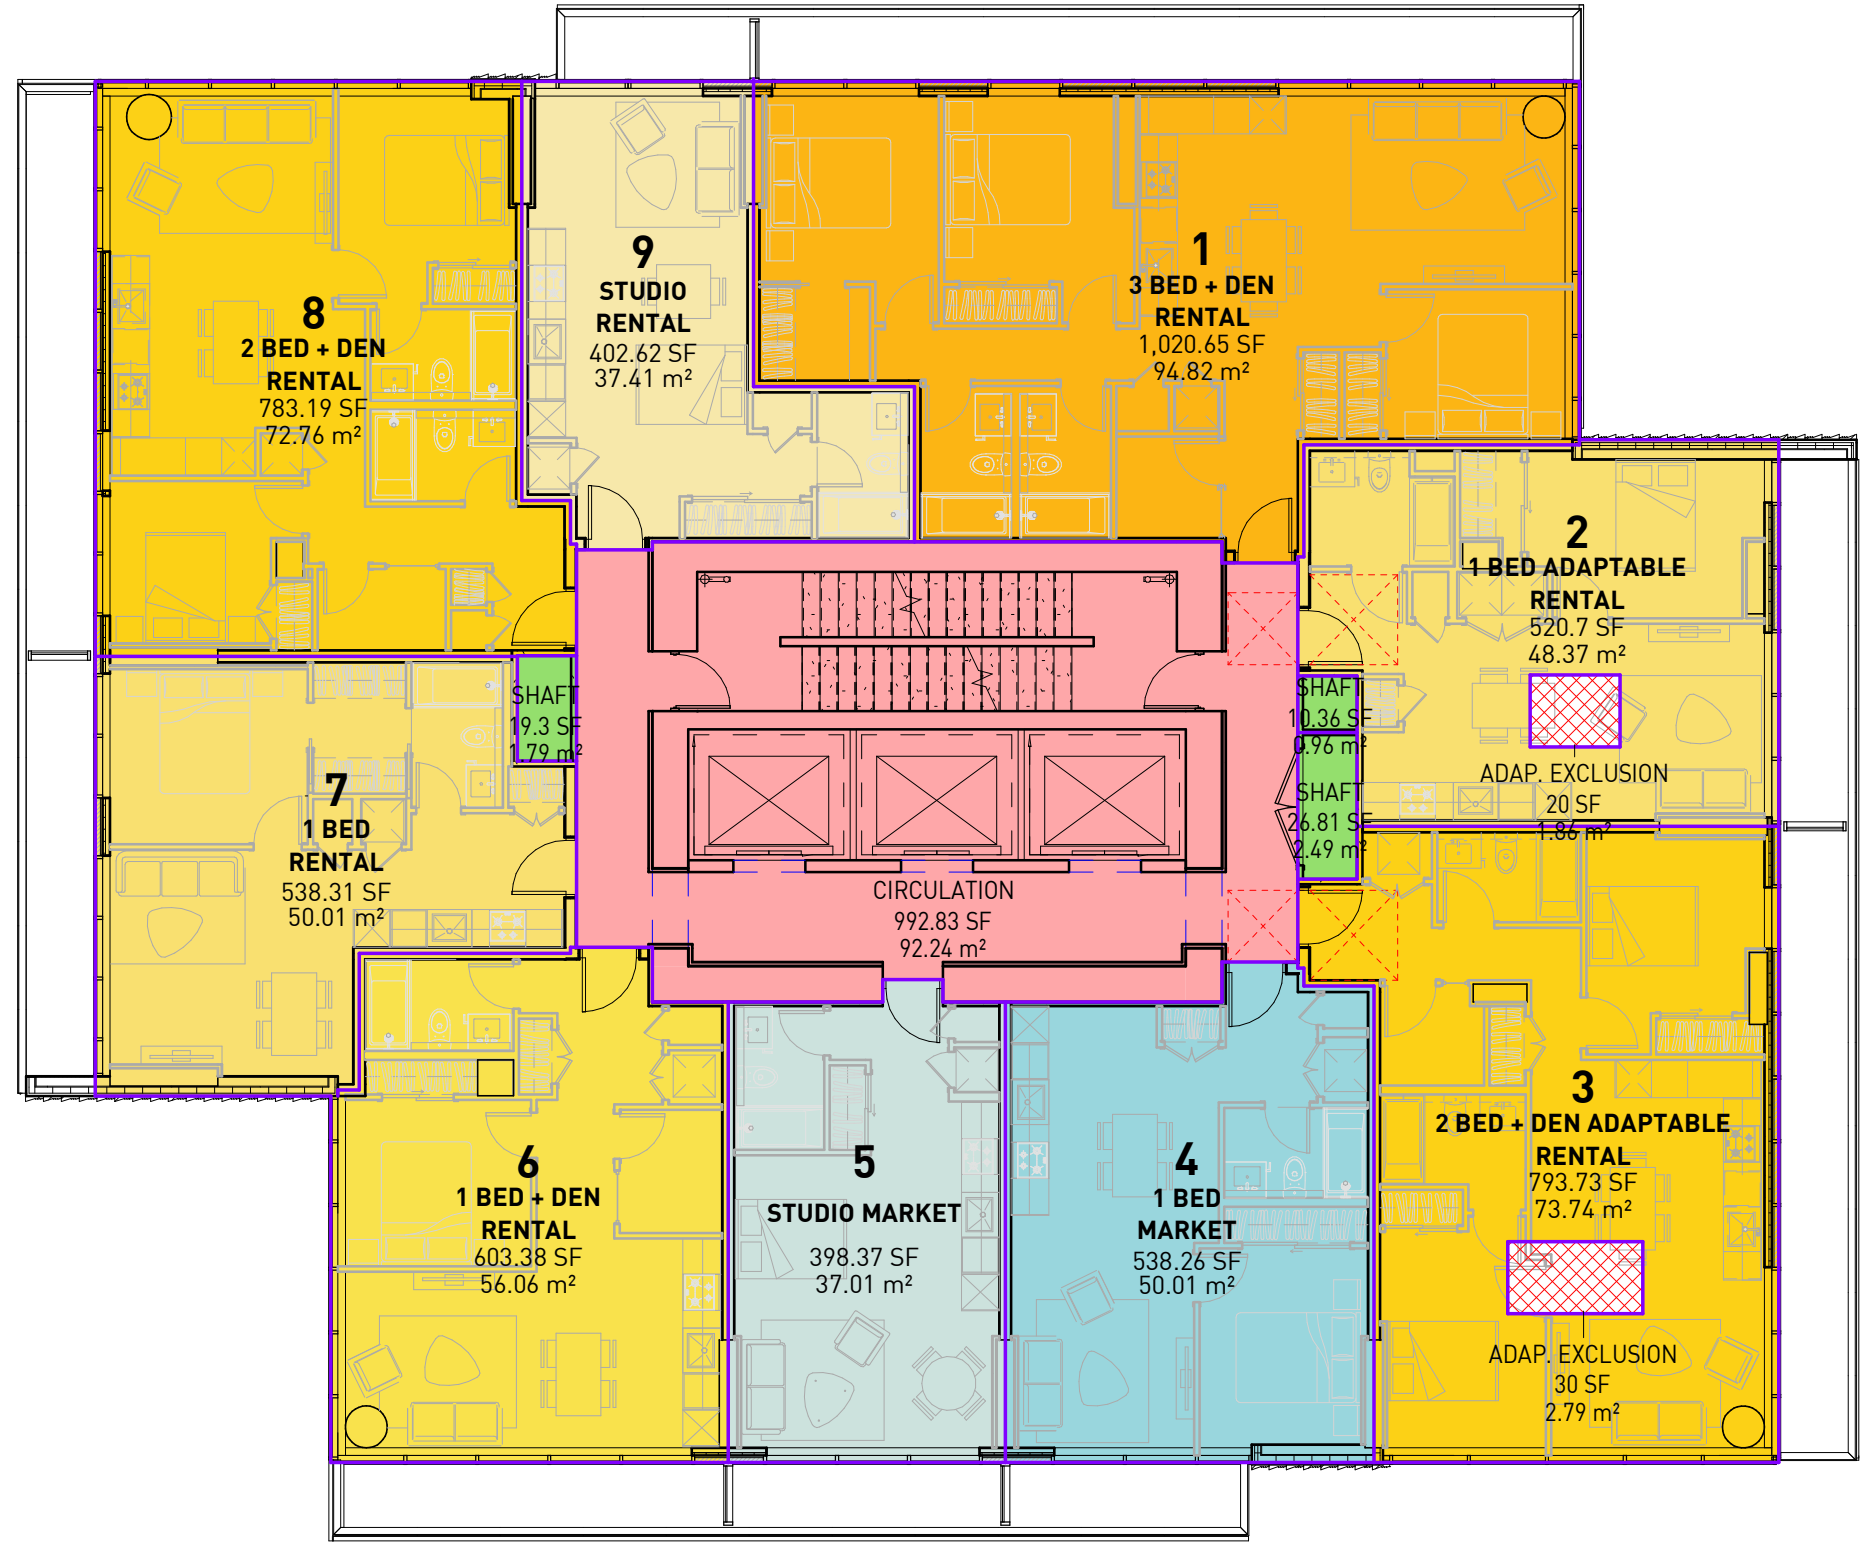

LEVEL 10
3/32" = 1'-0"

Legend


- STUDIO MARKET
- 1 BED MARKET
- 1 BED + DEN MARKET
- 2 BED + DEN MARKET
- 3 BED + DEN MARKET
- CIRCULATION
- SHAFT
- EXCLUDED FROM FAR

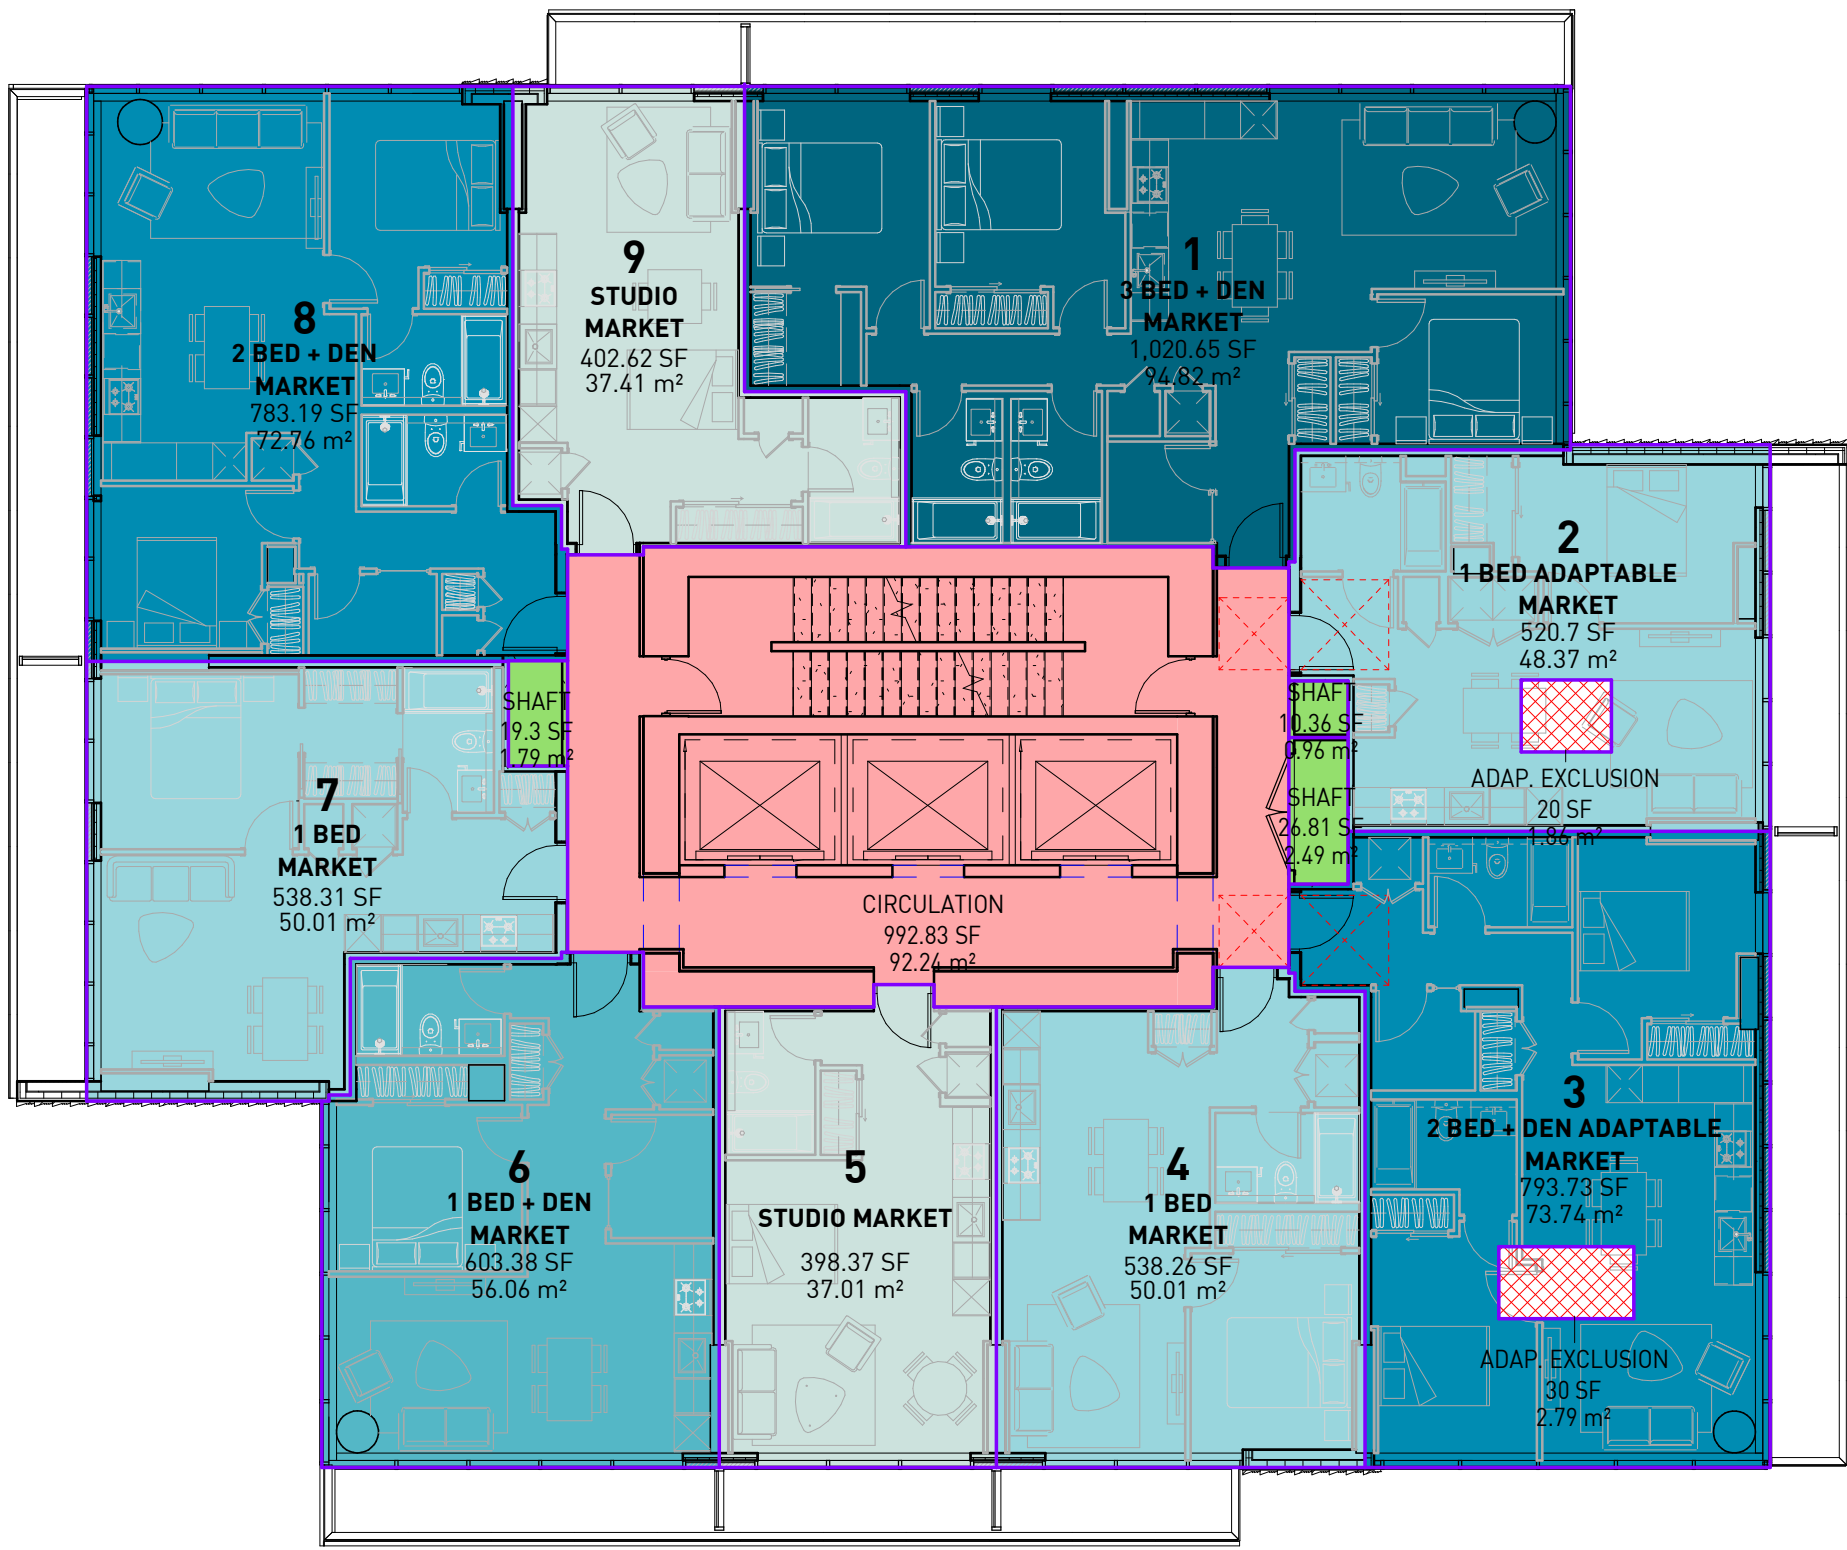

LEVEL 11 - 34
3/32" = 1'-0"

Legend

- EXCLUDED FROM FAR

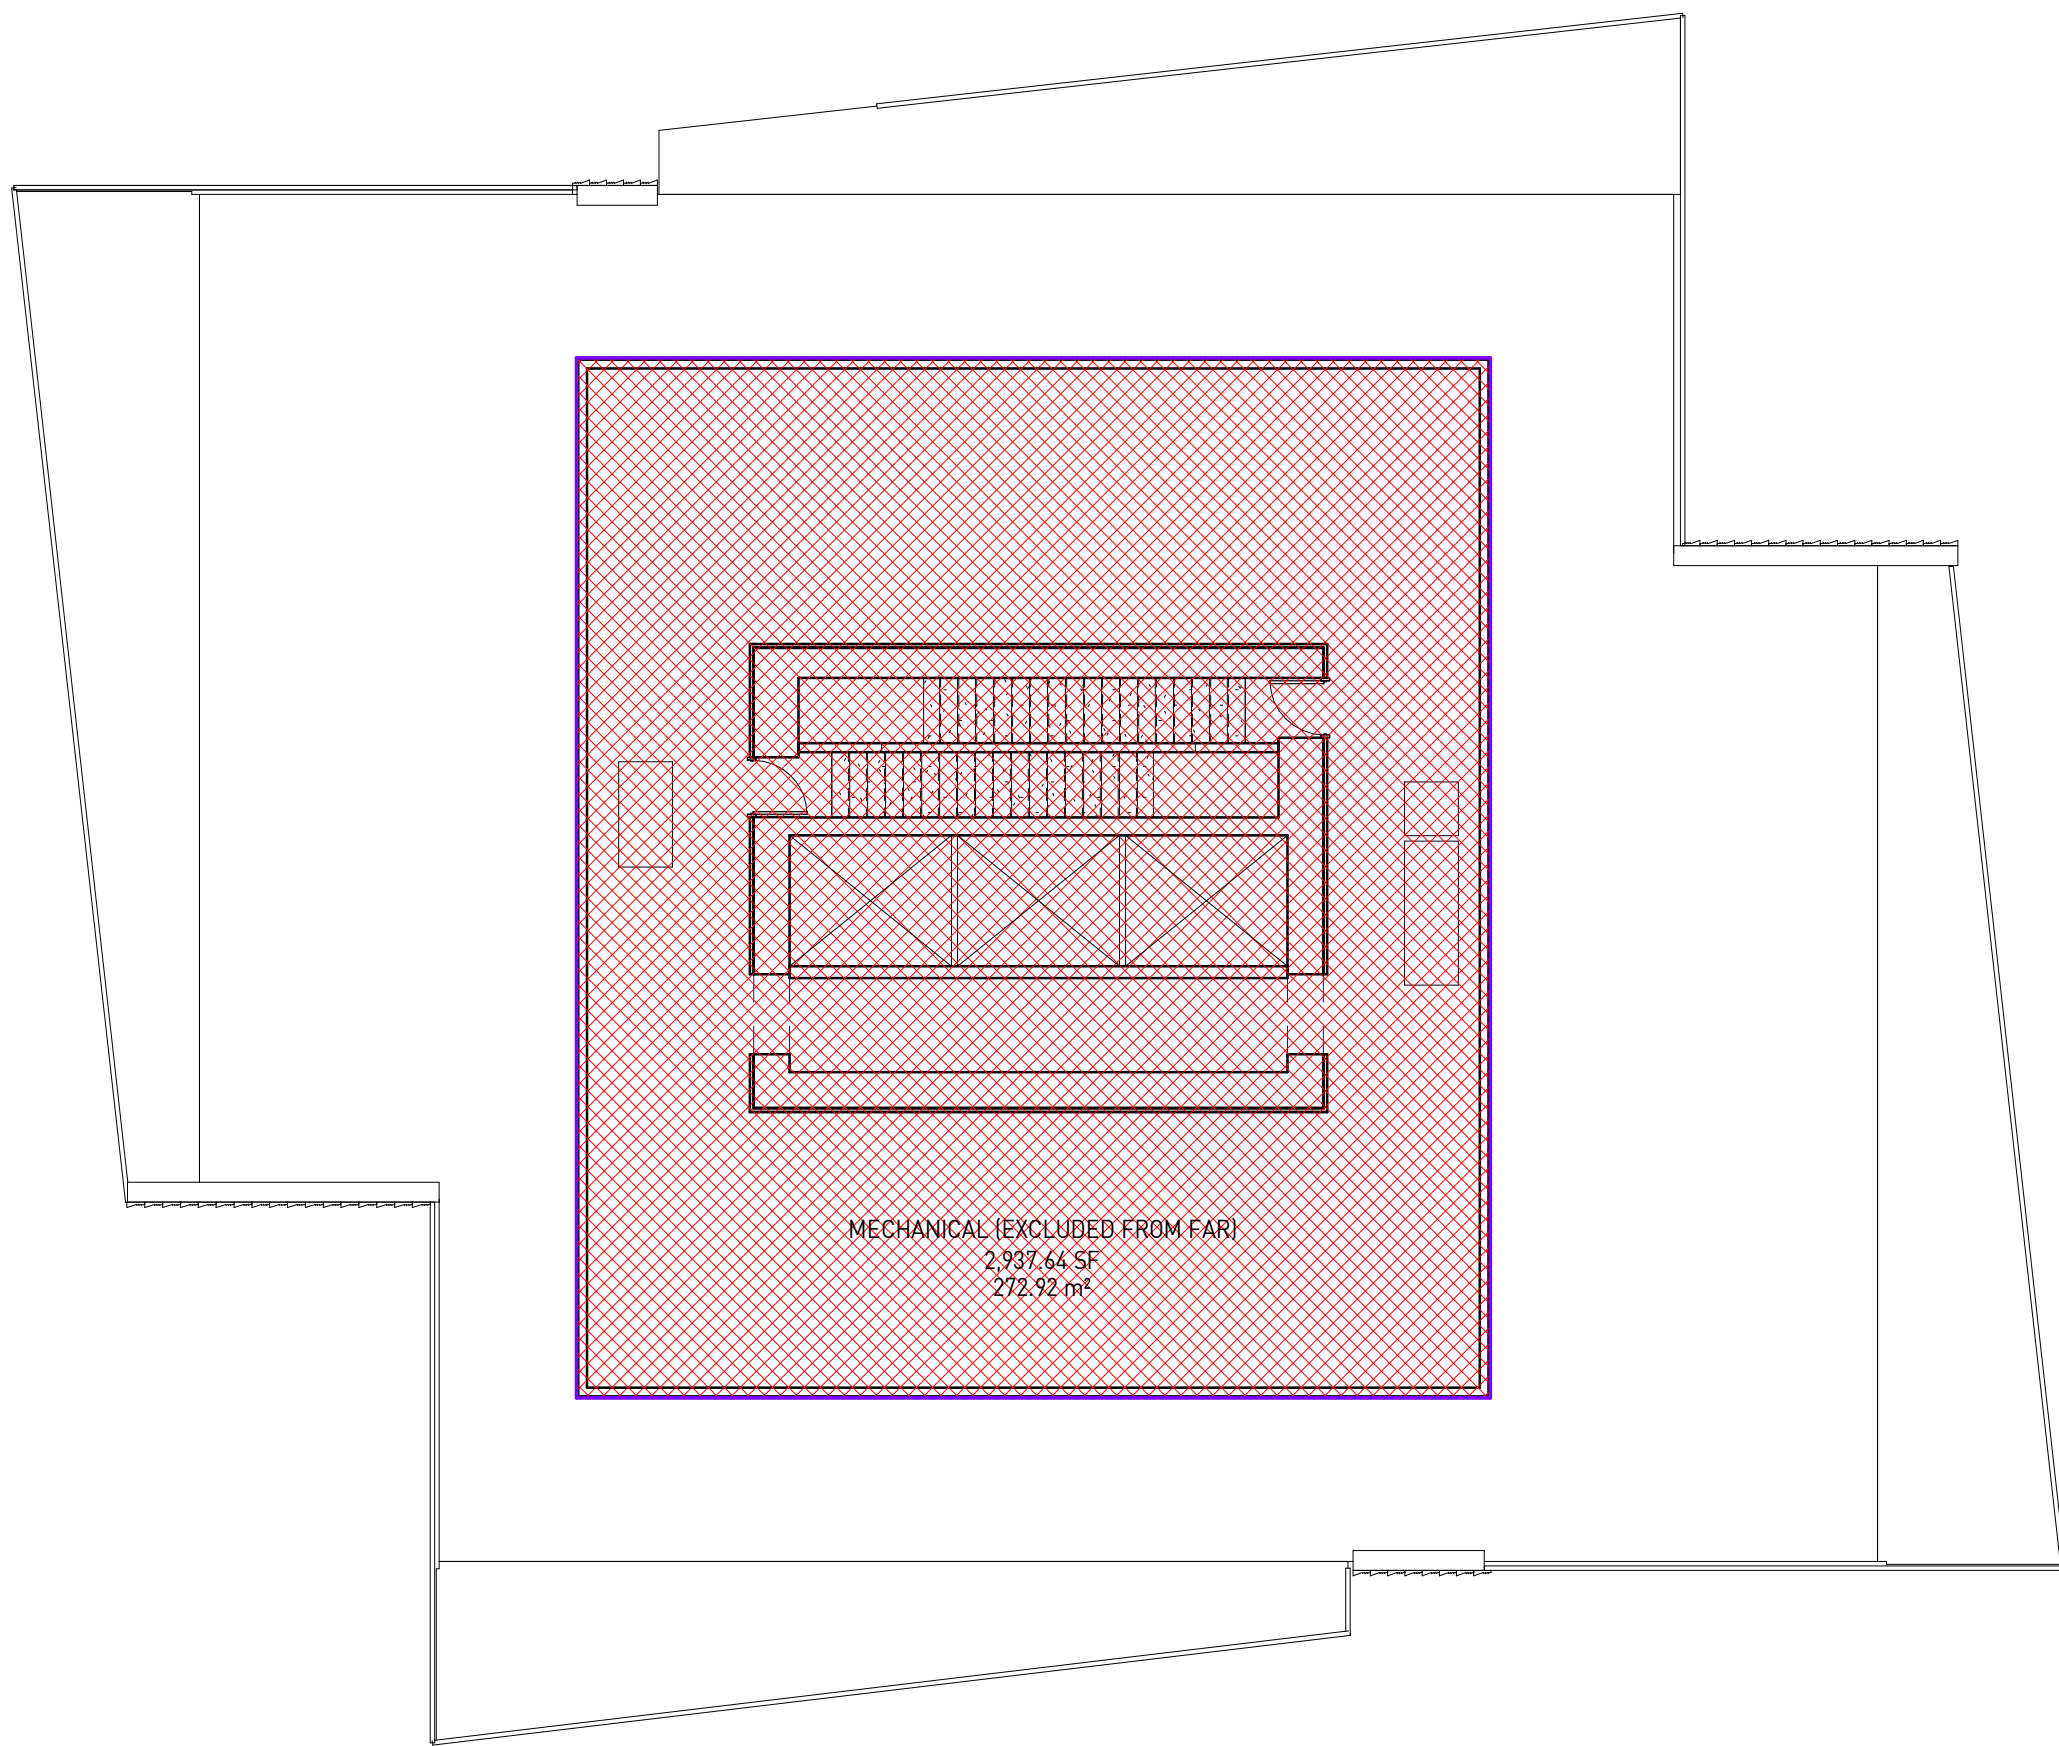

LEVEL 35
3/32" = 1'-0"



Marlborough
6556 Marlborough Avenue
Burnaby, V5H 3M1

PRINCIPALS
AMELA BRUDAR
ARCHITECT AIBC, MRAIC, LEED AP BD + C
PAUL GOODWIN
ARCHITECT AIBC, RAIC, LEED AP

GBL ARCHITECTS
139 East 8th Avenue
Vancouver BC
V5T 1R8
Tel: 604 736 1156
Fax: 604 731 5279
Email: chuxtable@gbllarchitects.com

© Copyright Reserved. This drawing and design are, and at all times remain, the property of GBL Architects, and can be reproduced only with written consent. This drawing must not be scaled. Contractors shall verify all dimensions prior to commencement of work, and any omissions or discrepancies shall be reported to the architect.

AREA PLAN - LEVEL 11-34 / 35
Date: 10/09/2019
Scale: 3/32" = 1'-0"
Project #: 17072

A-04.06