





CURVED GLAZED CORNER - WITH RAINSCREEN CURVED CORNERS IN SERVICE CONDITIONS
CLEAR VISION GLAZING AT ALL PROMINENT CONDITIONS AND EXTEND ABOVE THE ROOFLINE

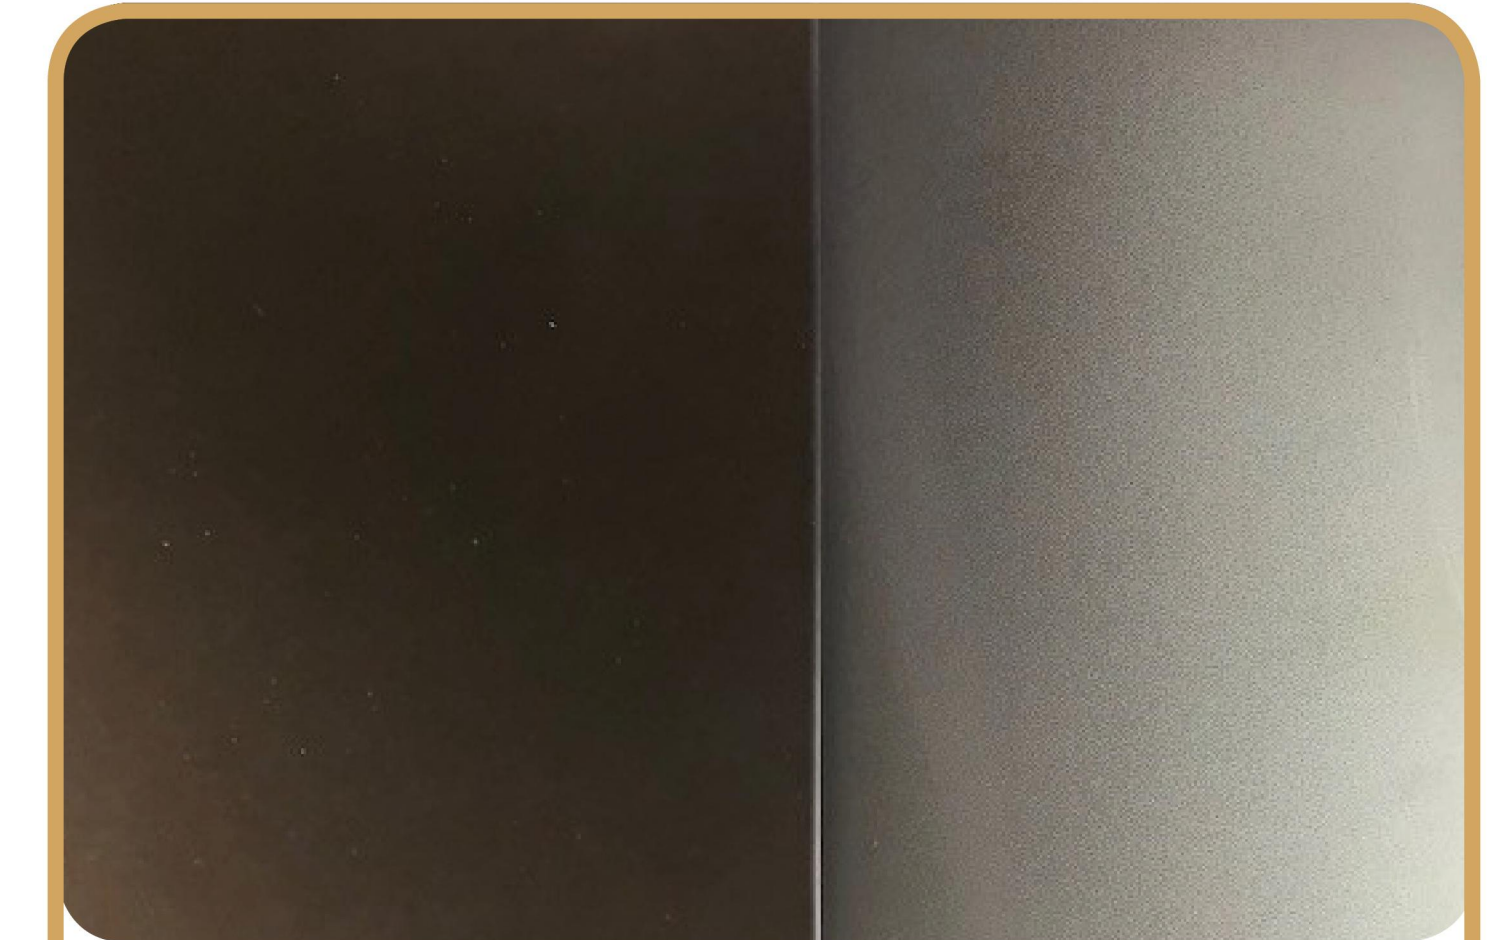

FRIT USED TO CREATE "BLURRED EDGE"
PATTERN TO BE LINES LIKE MODEL SHOWN

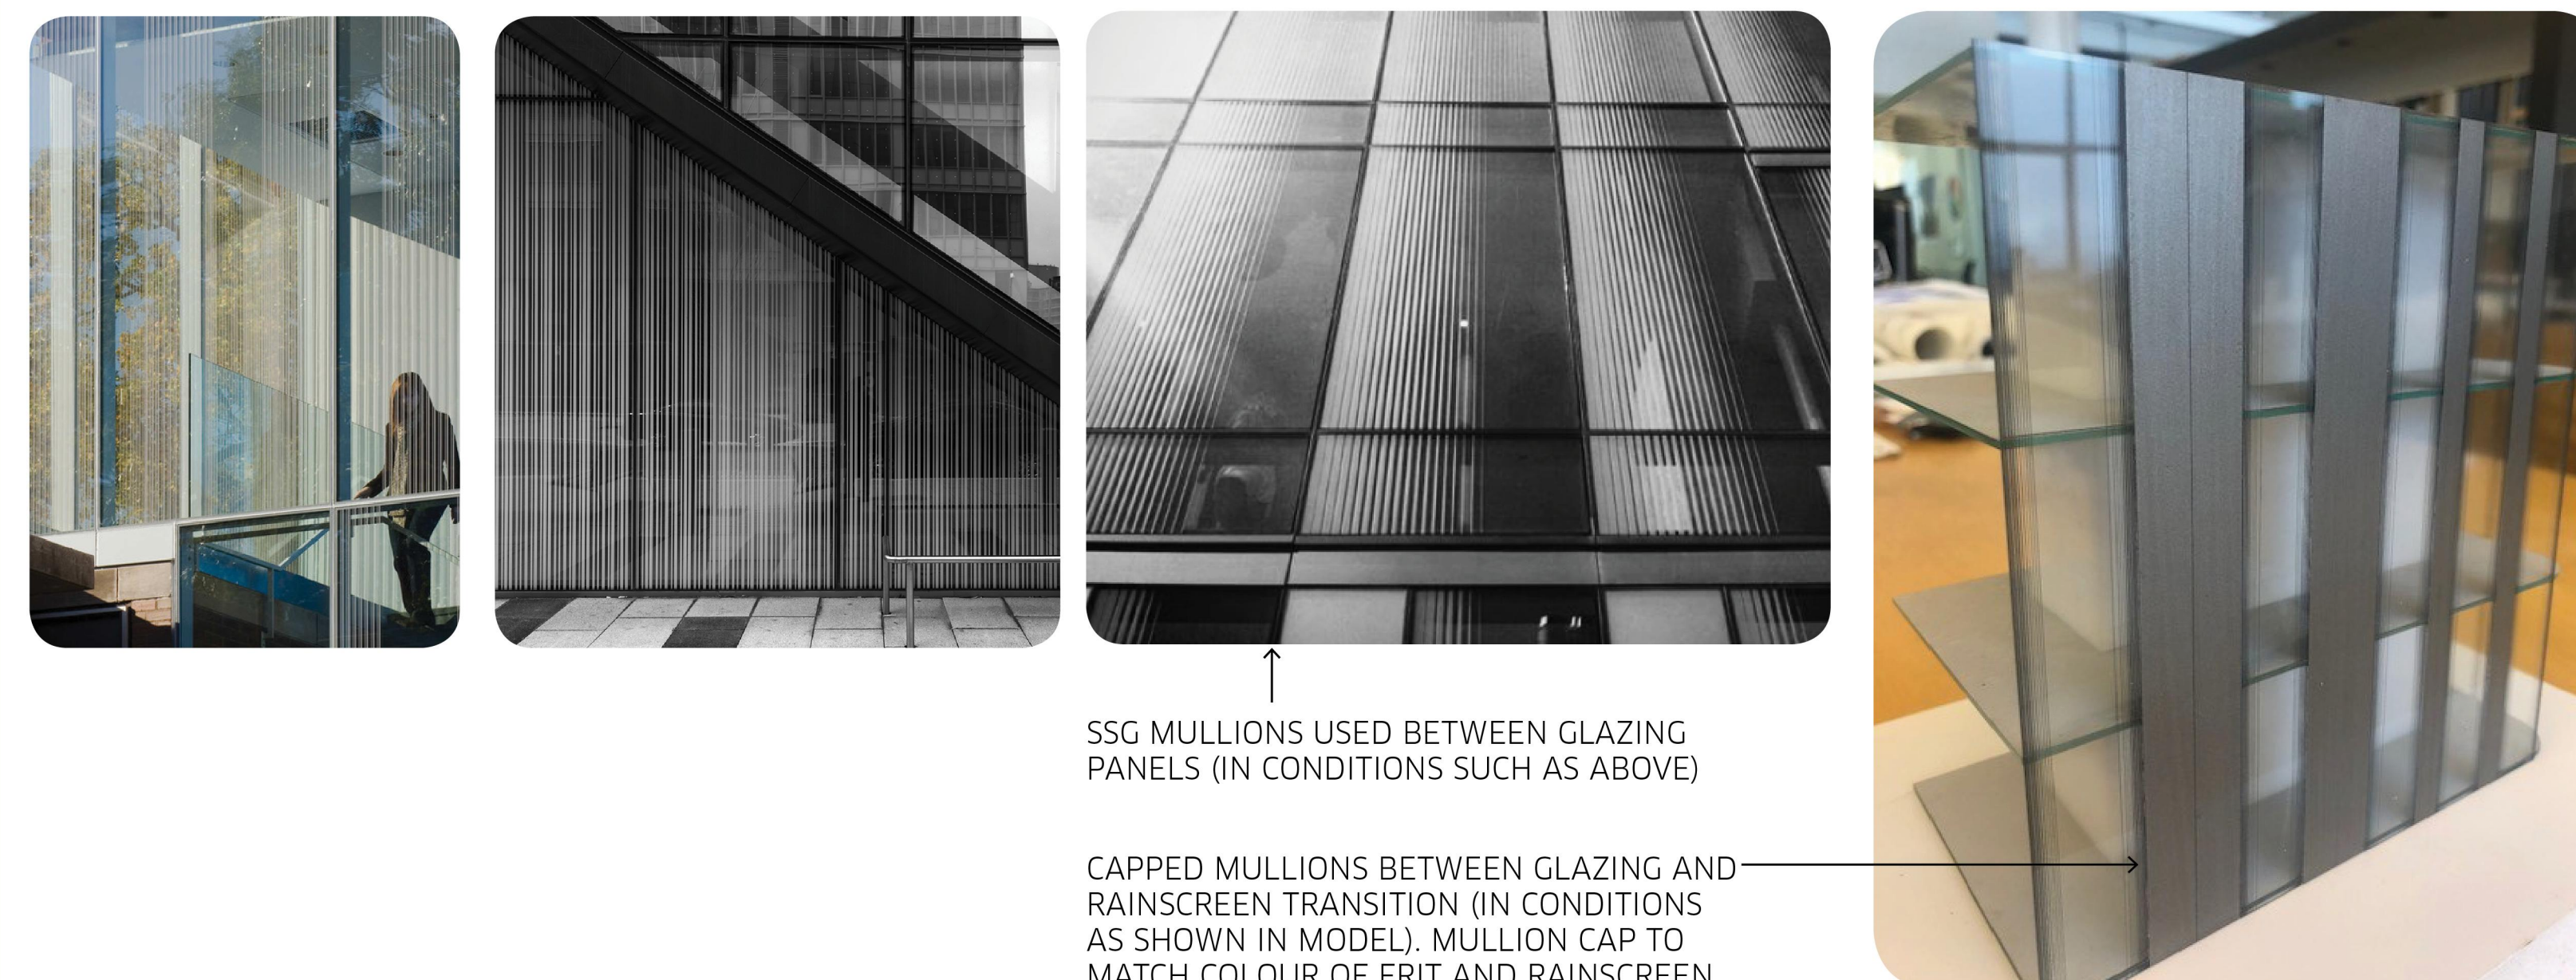



SSG MULLIONS USED BETWEEN GLAZING
PANELS (IN CONDITIONS SUCH AS ABOVE)

CAPPED MULLIONS BETWEEN GLAZING AND
RAINSREEN TRANSITION (IN CONDITIONS
AS SHOWN IN MODEL). MULLION CAP TO
MATCH COLOUR OF FRIT AND RAINSCREEN.


FRITTED GLASS - COLOUR TO BE DARK GRAY TO MATCH ALUMINUM COMPOSITE PANEL
WITH SSG MULLIONS, BUT USE CAPPED MULLIONS WHERE JOINED WITH RAINSCREEN (ACM)



DARK GRAY ALUMINUM COMPOSITE PANEL
FRIT COLOUR ON GLAZING TO MATCH

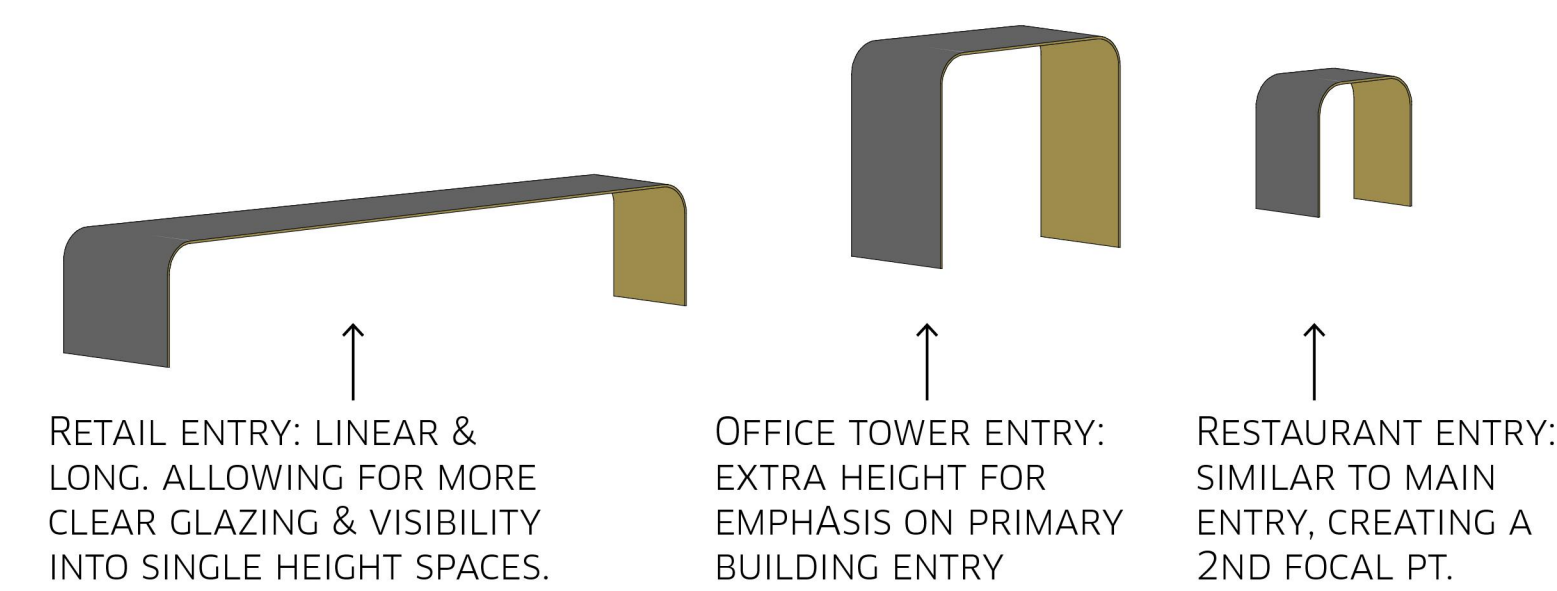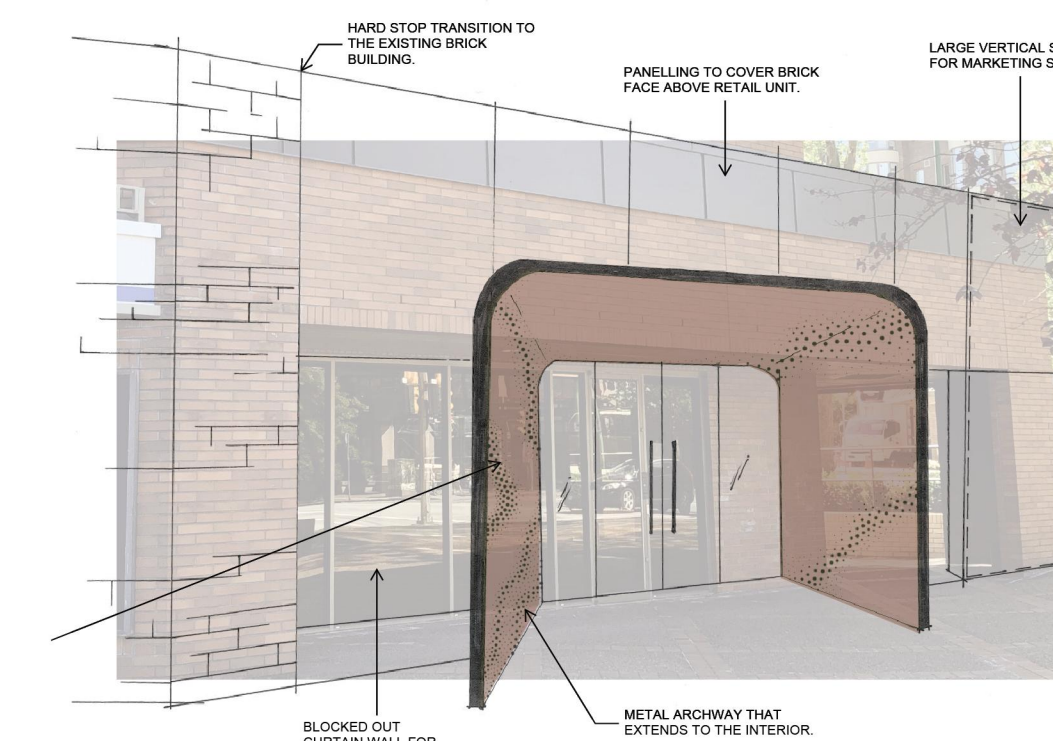

GOLDEN PORTAL ENTRIES - USED ON THE PROMINENT STREET OF TOWER ENTRANCES
ELEMENTS THAT PAY HOMAGE TO THE PAST, USED FOR WAYFINDING AND AS COVERED ENTRIES

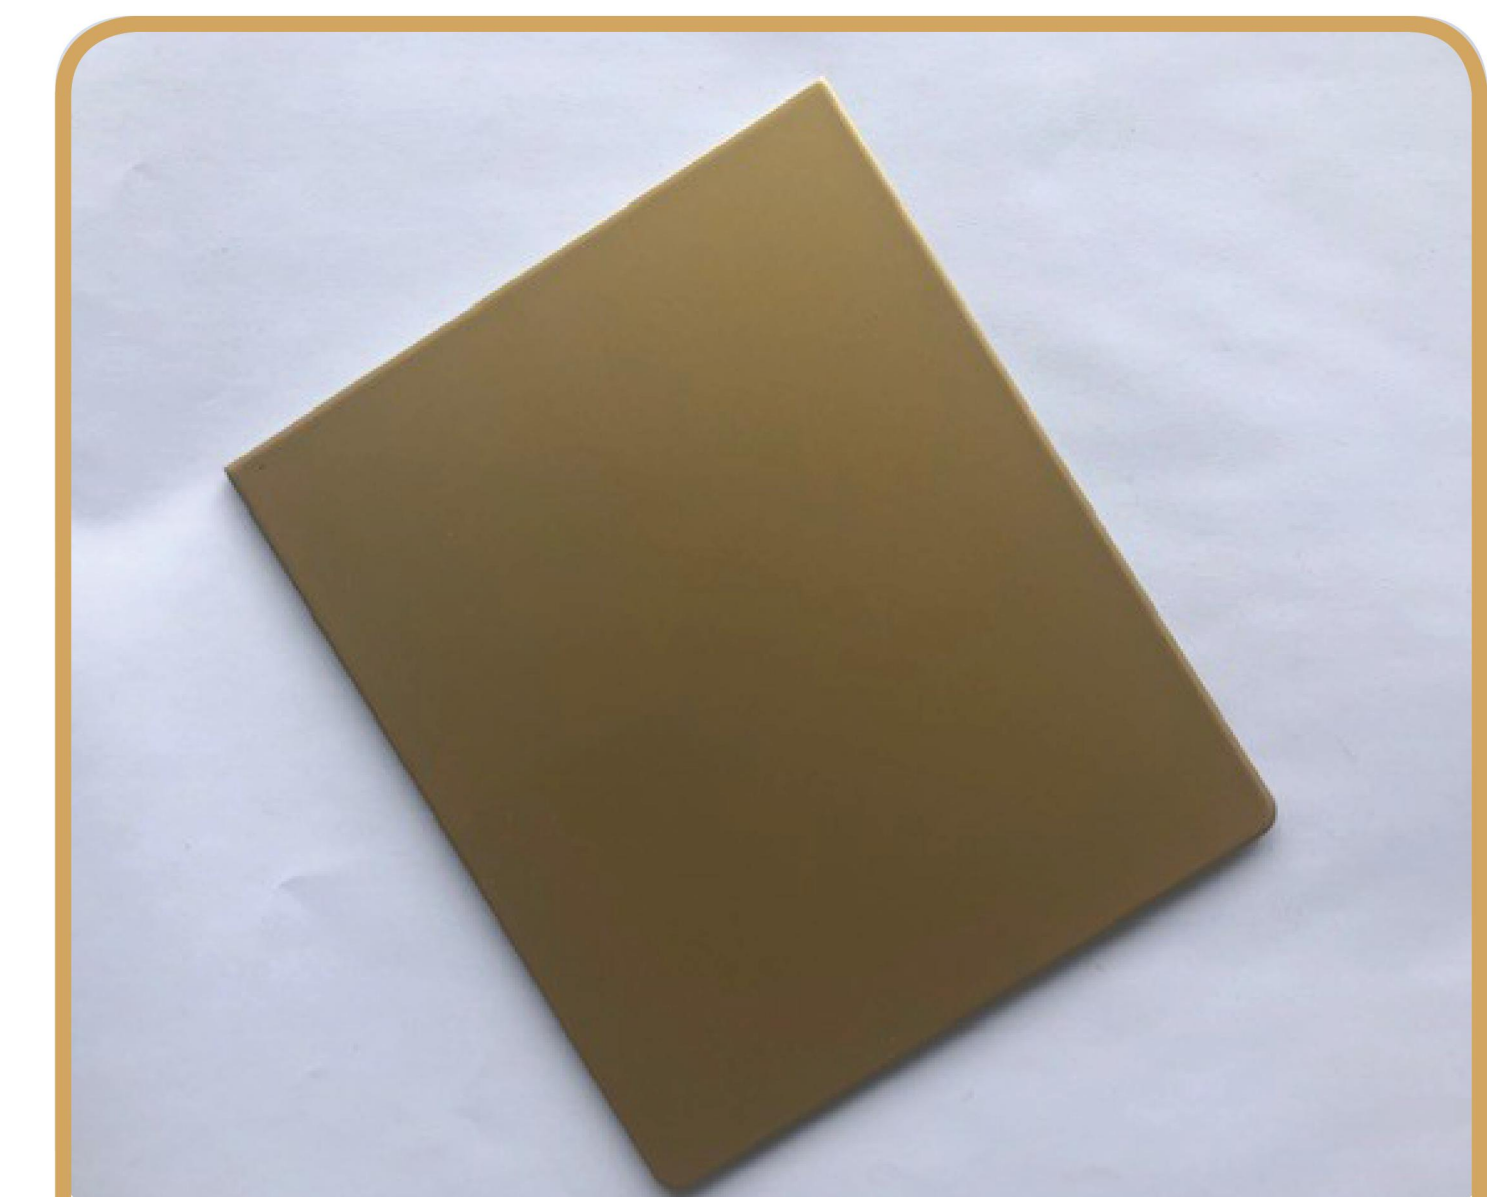

GOLD ALUMINUM COMPOSITE PANEL
TO CONTRAST FROM GRAY USED AT GRADE