


COPYRIGHT
This drawing has been prepared solely for the intended use, thus any reproduction or distribution for any purpose other than authorized by Arcadis is forbidden. Written dimensions shall have precedence over scaled dimensions. Contractors shall verify and be responsible for all dimensions and conditions on the job, and Arcadis shall be informed of any variations from the dimensions and conditions shown on the drawing. Shop drawings shall be submitted to Arcadis for general conformance before proceeding with fabrication.

Arcadis Architects (Canada) Inc.
formerly 36 Group Architects (Canada) Inc.

ISSUES		
No.	DESCRIPTION	DATE
1	ISSUED FOR PPA	2022-09-23
2	60% BP DRAWINGS	2022-11-07
3	90% BP DRAWINGS	2023-03-23
4	BP	2023-08-11
5	RE-ISSUED FOR PPA	2023-09-20
6	RE-ISSUED FOR PPA	2024-07-19

CONSULTANTS

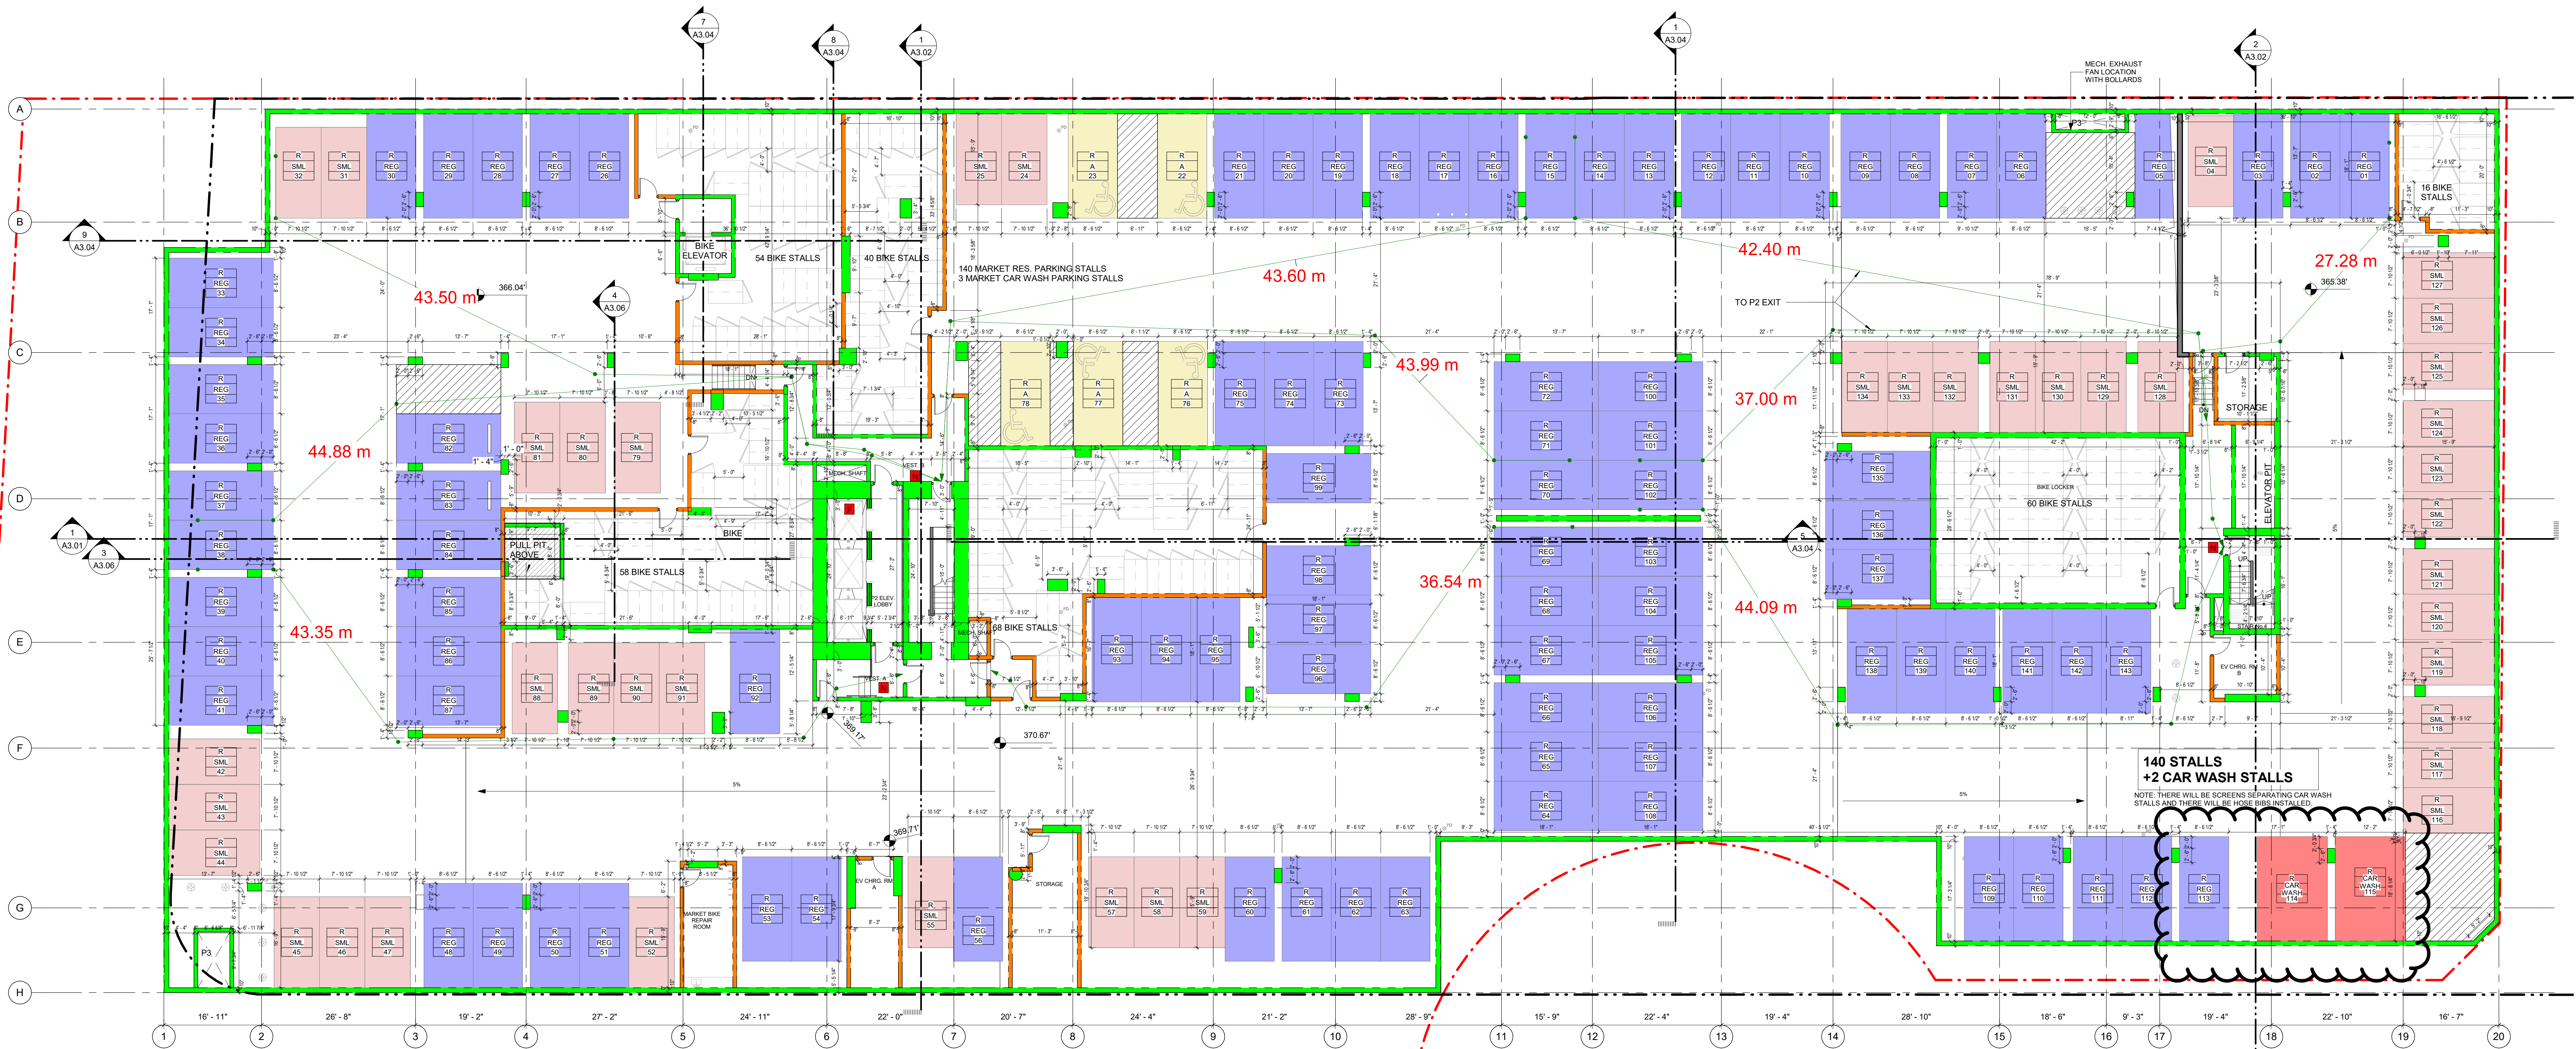

1 OVERALL LEVEL P3 - PPA
A1.01 / SCALE: 3/32" = 1'-0"


PARKING STALL TYPES

- ACCESSIBLE
- ACCESSIBLE VAN
- CARWASH
- COMMERCIAL REGULAR
- COMMERCIAL SMALL
- RENTAL REGULAR
- RENTAL SMALL
- RENTAL VISITOR REGULAR
- RENTAL VISITOR SMALL
- RESIDENTIAL REGULAR
- RESIDENTIAL SMALL
- RESIDENTIAL VISITOR REGULAR
- RESIDENTIAL VISITOR SMALL

TOWER LEVEL CHANGES	
PPA SET	PPA 2024-05-15
P4	REMOVED
P3	P3
P2	P2
P1	P1
P0	REMOVED
L1	L1
L2	L2
L3	L3
L4	L4
L5 - L41	L5 - L41
MECH.	MECH.
ROOF	ROOF
NOTE: ALL MEZZANINE LEVELS HAVE BEEN RENAMED PER BUILDING CODE REQUIREMENT	

PARKING ABBREVIATION LEGEND	
C	COMMERICAL
A	ACCESSIBLE
R	RESIDENTIAL
REG	REGULAR
RT	RENTAL
RT-V	RENTAL VISITOR
SML	SMALL
V	VISITOR

CITY OF BURNABY PARKING STALL TYPES

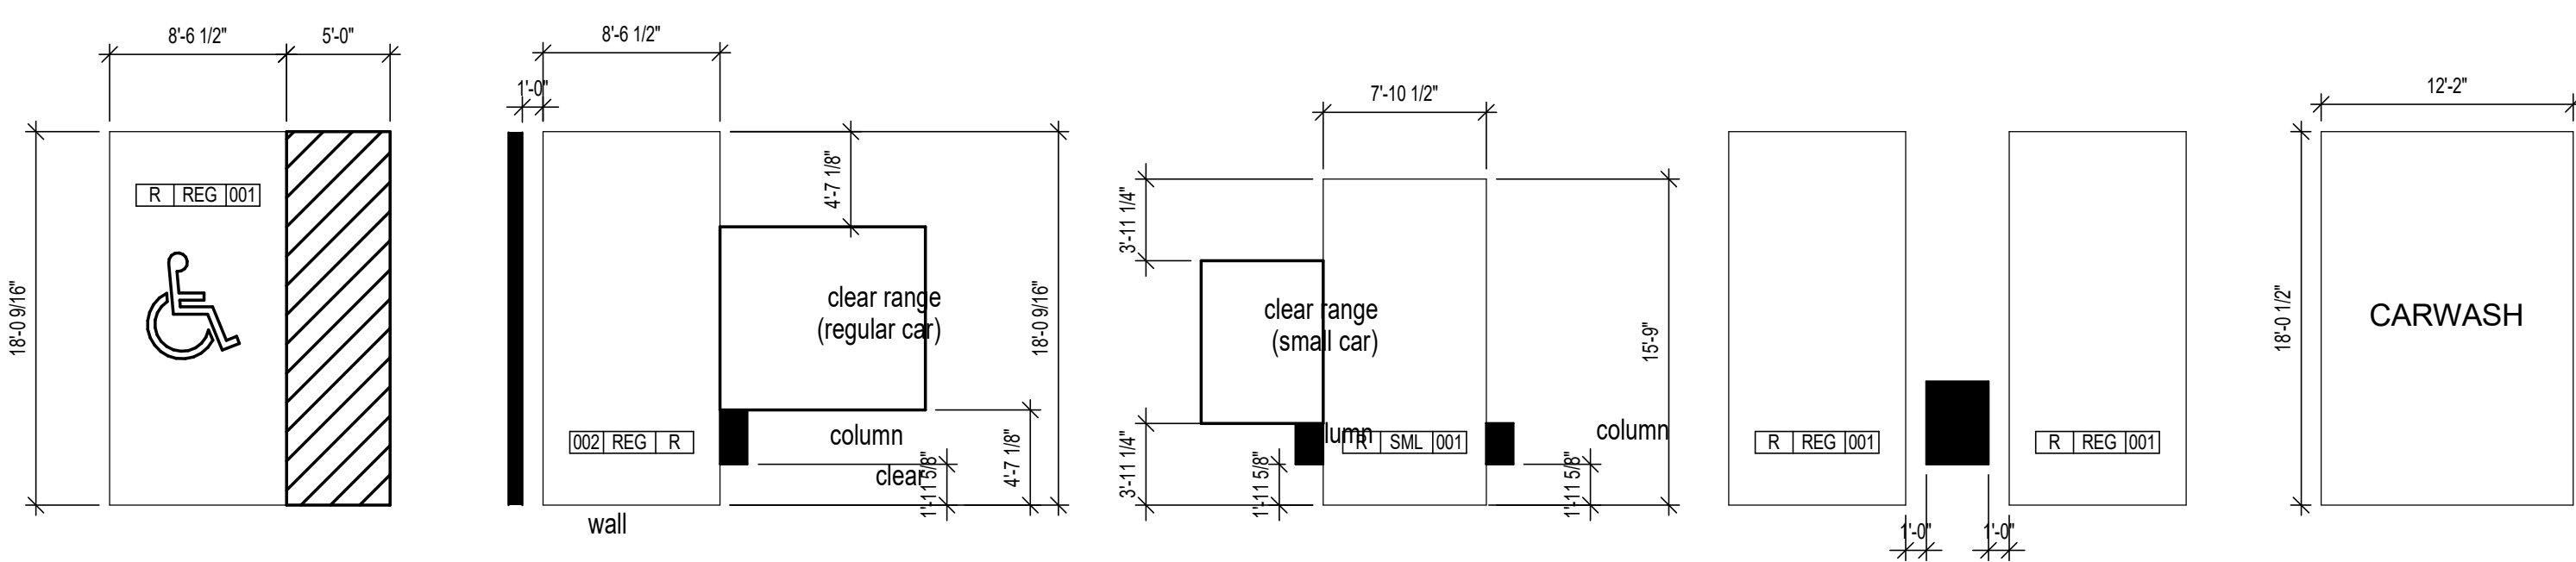

P3 PARKING COUNTS		
Type	Abbreviation	Count

LEVEL P3		
MARKET ACCESSIBLE	A	5
MARKET CAR WASH	CAR WASH	2
MARKET REGULAR	REG	94
MARKET SMALL	SML	42
Grand total		143

P3 BIKE LOCKER COUNT			
Description		Lockers	No of Bikes

LEVEL P3			
DOUBLE BIKE LOCKER-HORIZONTAL	CLASS A	148	296
LEVEL P2			
DOUBLE BIKE LOCKER-HORIZONTAL	CLASS A	113	226
LEVEL P1			
DOUBLE BIKE LOCKER-HORIZONTAL	CLASS A	169	338
Grand total		430	860

SEAL


PRIME CONSULTANT
ARCADIS
1285 West Pender Street - Suite 100
Vancouver BC V6E 4B1 Canada
tel 604 683 9727
www.arcadis.com

PROJECT
TROFEO (Formerly KHR)
6978 & 6988 Kingsway,
7211 & 7283 Greenford Avenue
Burnaby, BC

PROJECT NO:
118120
DRAWN BY:
ES
PROJECT MGR:
CP
CHECKED BY:
LY
APPROVED BY:
CP

SHEET TITLE
OVERALL PLAN - LEVEL P3

SHEET NUMBER
A1.01.
ISSUE
6

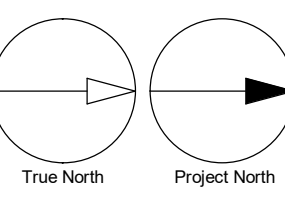


COPYRIGHT
This drawing has been prepared solely for the intended use, thus any reproduction or distribution for any purpose other than authorized by Arcadis is forbidden. Written dimensions shall have precedence over scaled dimensions. Contractors shall verify and be responsible for all dimensions and conditions on the job, and Arcadis shall be informed of any variations from the dimensions and conditions shown on the drawing. Shop drawings shall be submitted to Arcadis for general conformance before proceeding with fabrication.

Arcadis Architects (Canada) Inc.
formerly 3B Group Architects (Canada) Inc.

ISSUES	No.	DESCRIPTION	DATE
1	ISSUED FOR PPA		2022-09-23
2	60% BP DRAWINGS		2022-11-07
3	90% BP DRAWINGS		2023-03-23
4	BP		2023-08-11
5	RE-ISSUED FOR PPA		2023-09-20
6	RE-ISSUED FOR PPA		2024-07-19

CONSULTANTS

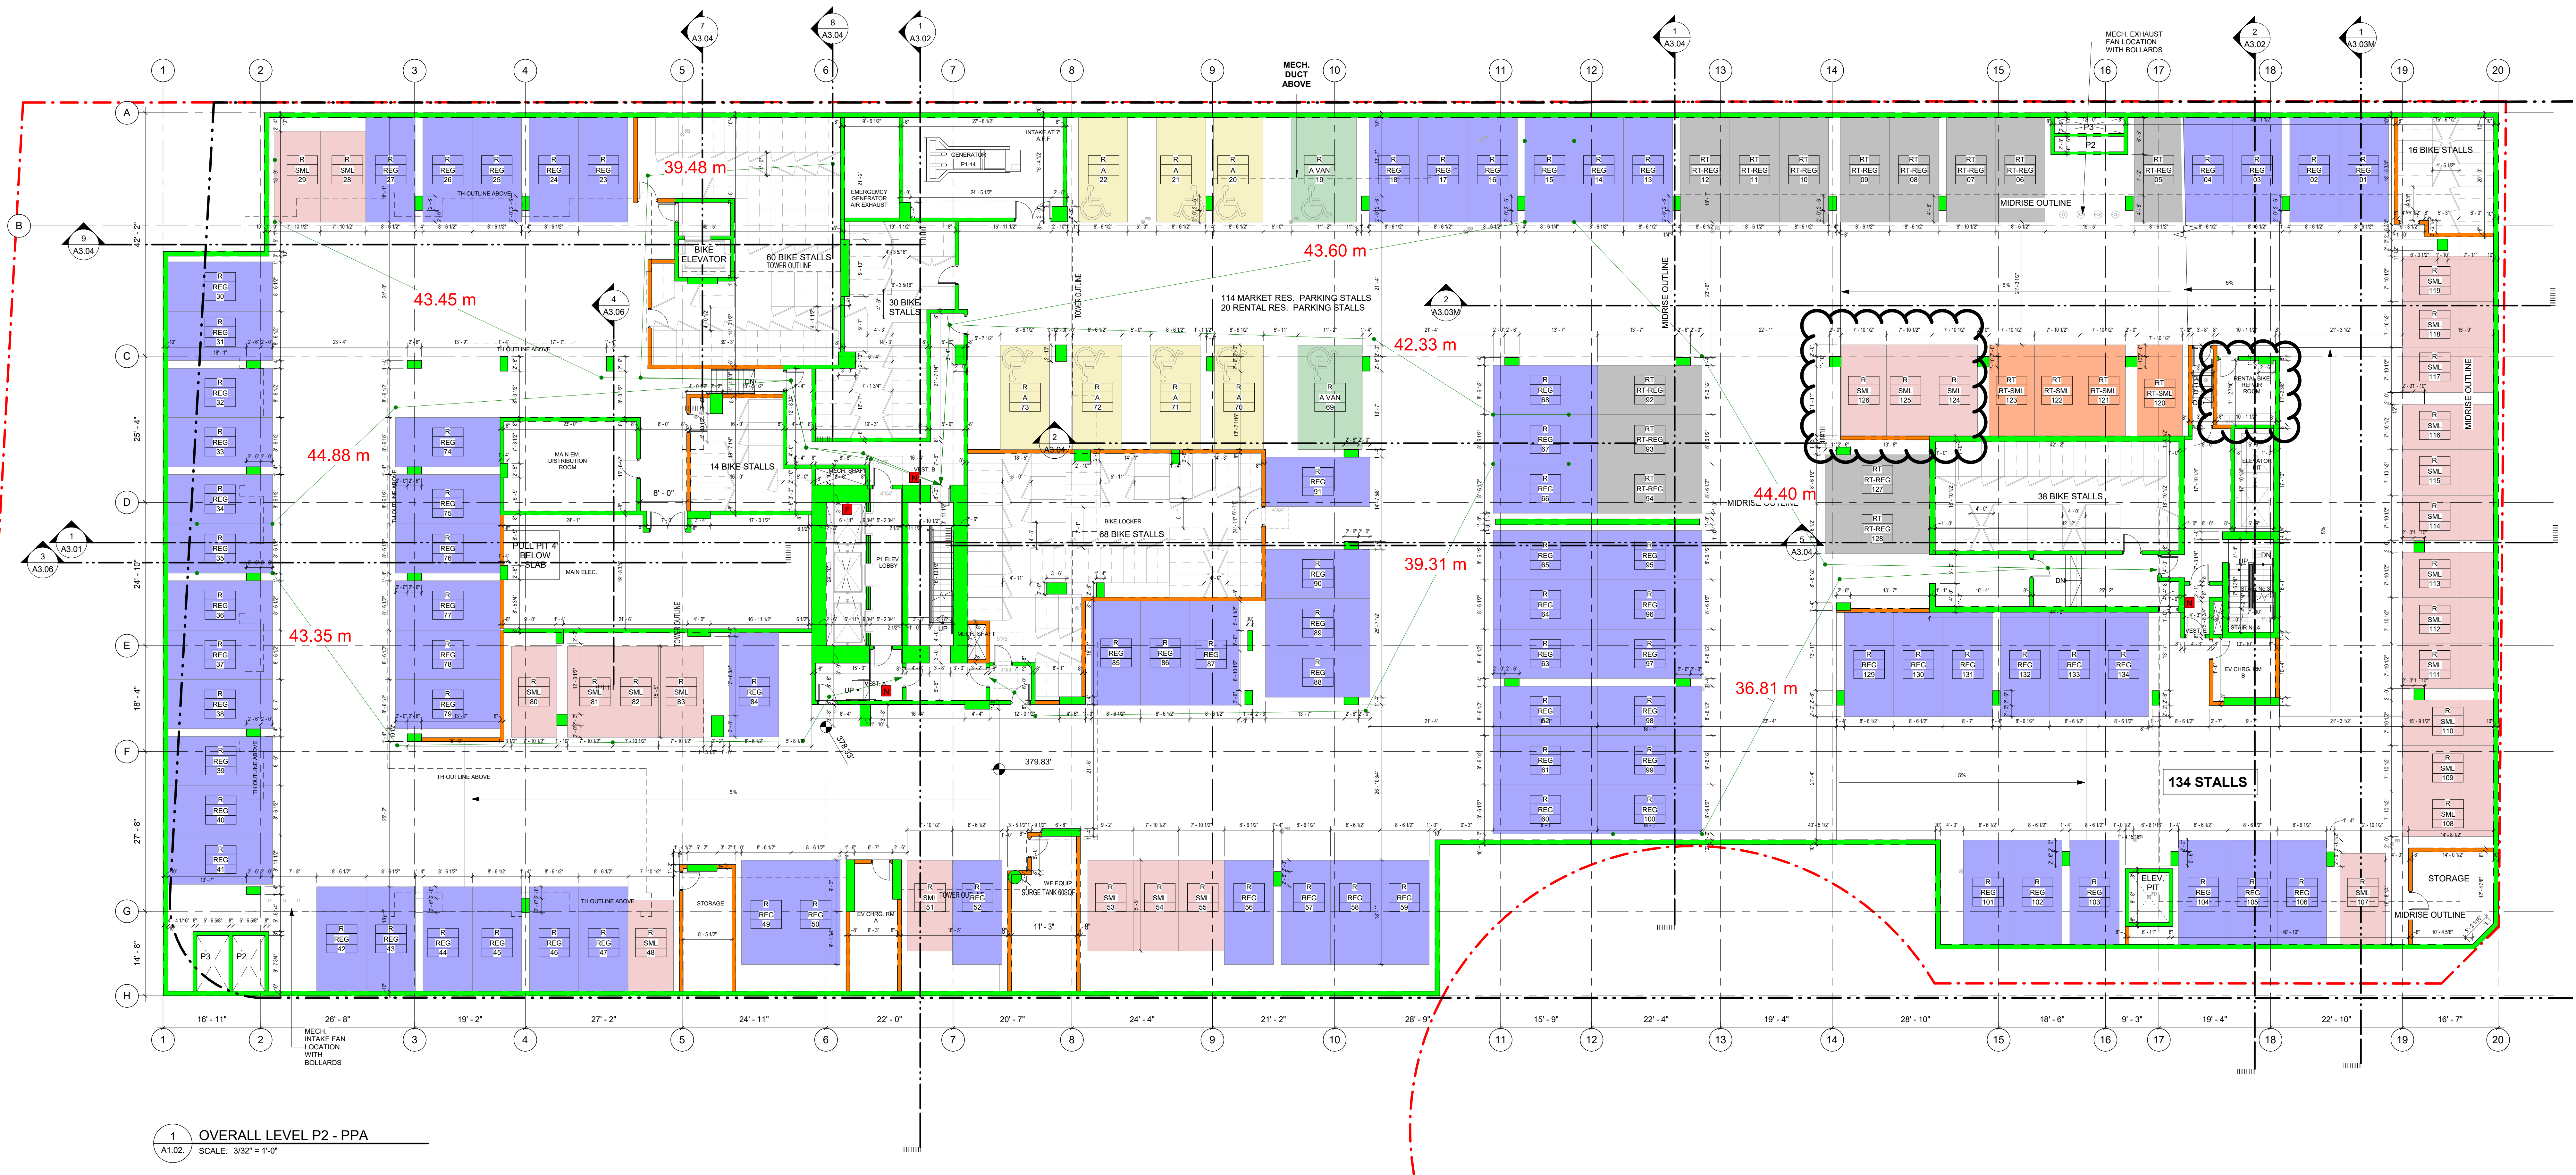

1 OVERALL LEVEL P2 - PPA
A1.02 SCALE: 3/32" = 1'-0"

PARKING STALL TYPES


- ACCESSIBLE
- ACCESSIBLE VAN
- CARWASH
- COMMERCIAL REGULAR
- COMMERCIAL SMALL
- RENTAL REGULAR
- RENTAL SMALL
- RENTAL VISITOR REGULAR
- RENTAL VISITOR SMALL
- RESIDENTIAL REGULAR
- RESIDENTIAL SMALL
- RESIDENTIAL VISITOR REGULAR
- RESIDENTIAL VISITOR SMALL

TOWER LEVEL CHANGES	
PPA SET	PPA 2024-05-15
P4	REMOVED
P3	P3
P2	P2
P1	P1
P0	REMOVED
L1	L1
L2	L2
L3	L3
L4	L4
L5 - L41	L5 - L41
MECH.	MECH.
ROOF	ROOF
NOTE: ALL MEZZANINE LEVELS HAVE BEEN RENAMED PER BUILDING CODE REQUIREMENT	


P2 PARKING COUNTS		
Type	Abbreviation	Count
LEVEL P2		
MARKET ACCESSIBLE	A	7
MARKET ACCESSIBLE VAN	A VAN	2
MARKET REGULAR	REG	81
MARKET SMALL	SML	27
RENTAL REGULAR	RT-REG	13
RENTAL SMALL	RT-SML	4
Grand total		134

P2 BIKE LOCKER COUNT			
Description	Lockers	No of Bikes	
LEVEL P2			
DOUBLE BIKE LOCKER-HORIZONTAL	CLASS A	113	226
Grand total		113	226

CITY OF BURNABY PARKING STALL TYPES

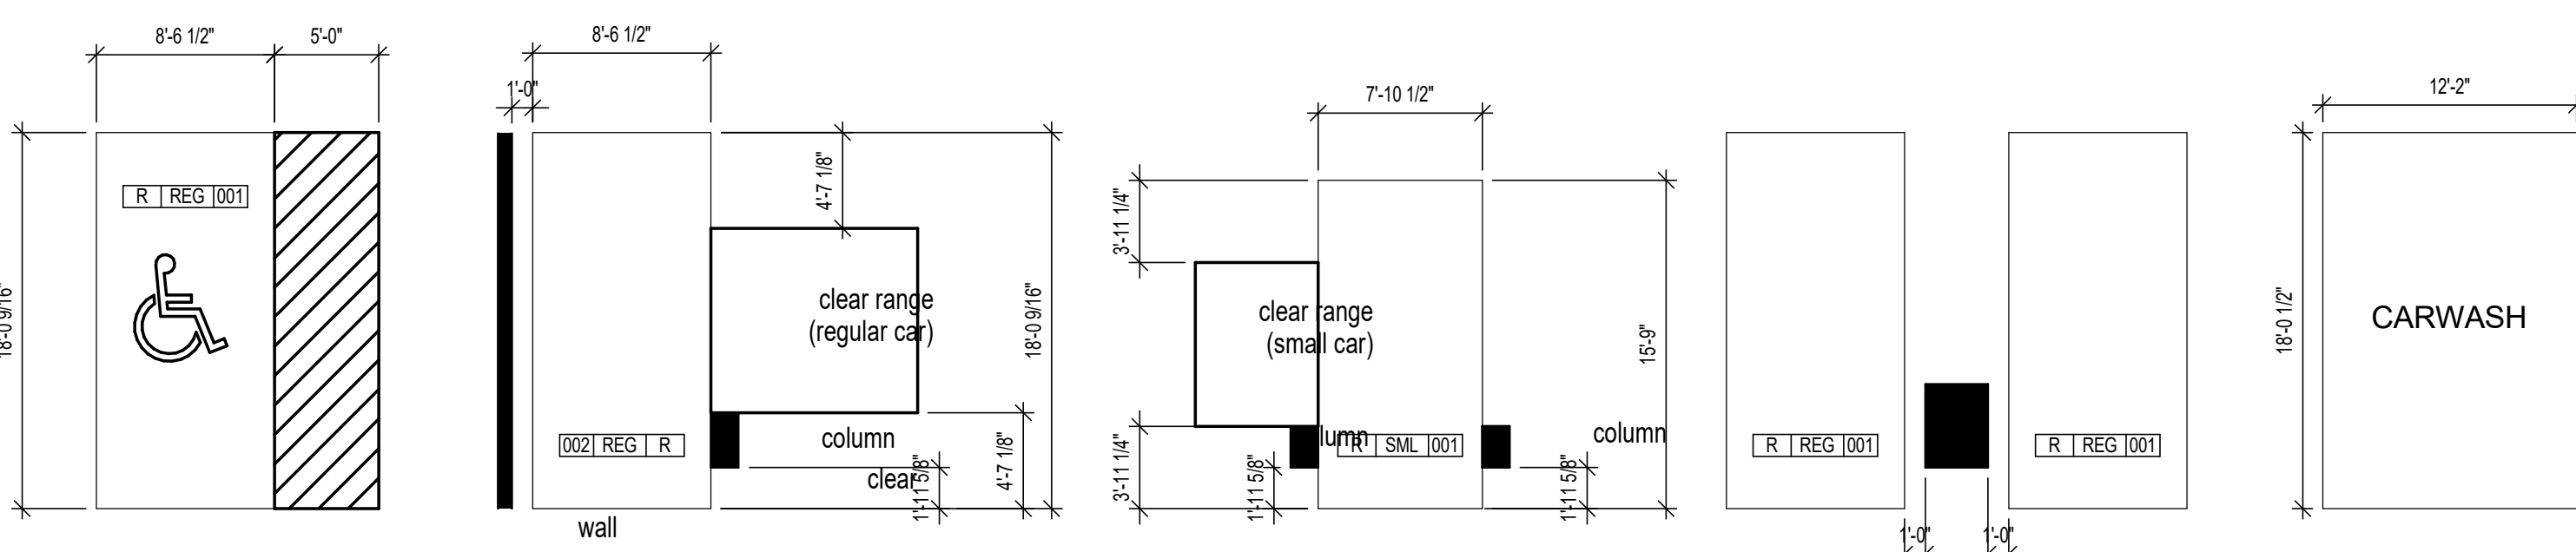

PARKING ABBREVIATION LEGEND	
C	COMMERICAL
A	ACCESSIBLE
R	RESIDENTIAL
REG	REGULAR
RT	RENTAL
RT-V	RENTAL VISITOR
SML	SMALL
V	VISITOR

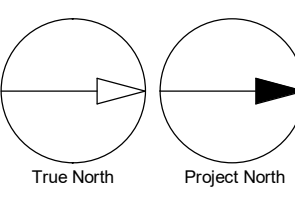

PRIME CONSULTANT
ARCADIS
1285 West Pender Street - Suite 100
Vancouver BC V6E 4B1 Canada
tel 604 683 9727
www.arcadis.com

PROJECT
TROFEO (Formerly KHR)
6978 & 6988 Kingsway,
7211 & 7283 Greenford Avenue
Burnaby, BC


PROJECT NO:
118120
DRAWN BY:
ES
PROJECT MGR:
CP
CHECKED BY:
LY
APPROVED BY:
CP

SHEET TITLE
OVERALL PLAN - LEVEL P2

SHEET NUMBER
A1.02.
ISSUE
6

ISSUES		
No.	DESCRIPTION	DATE
1	ISSUED FOR PPA	2022-09-23
2	60% BP DRAWINGS	2022-11-07
3	90% BP DRAWINGS	2023-03-23
4	BP	2023-08-11
5	RE-ISSUED FOR PPA	2023-09-20
6	RE-ISSUED FOR PPA	2024-07-19

CONSULTANTS

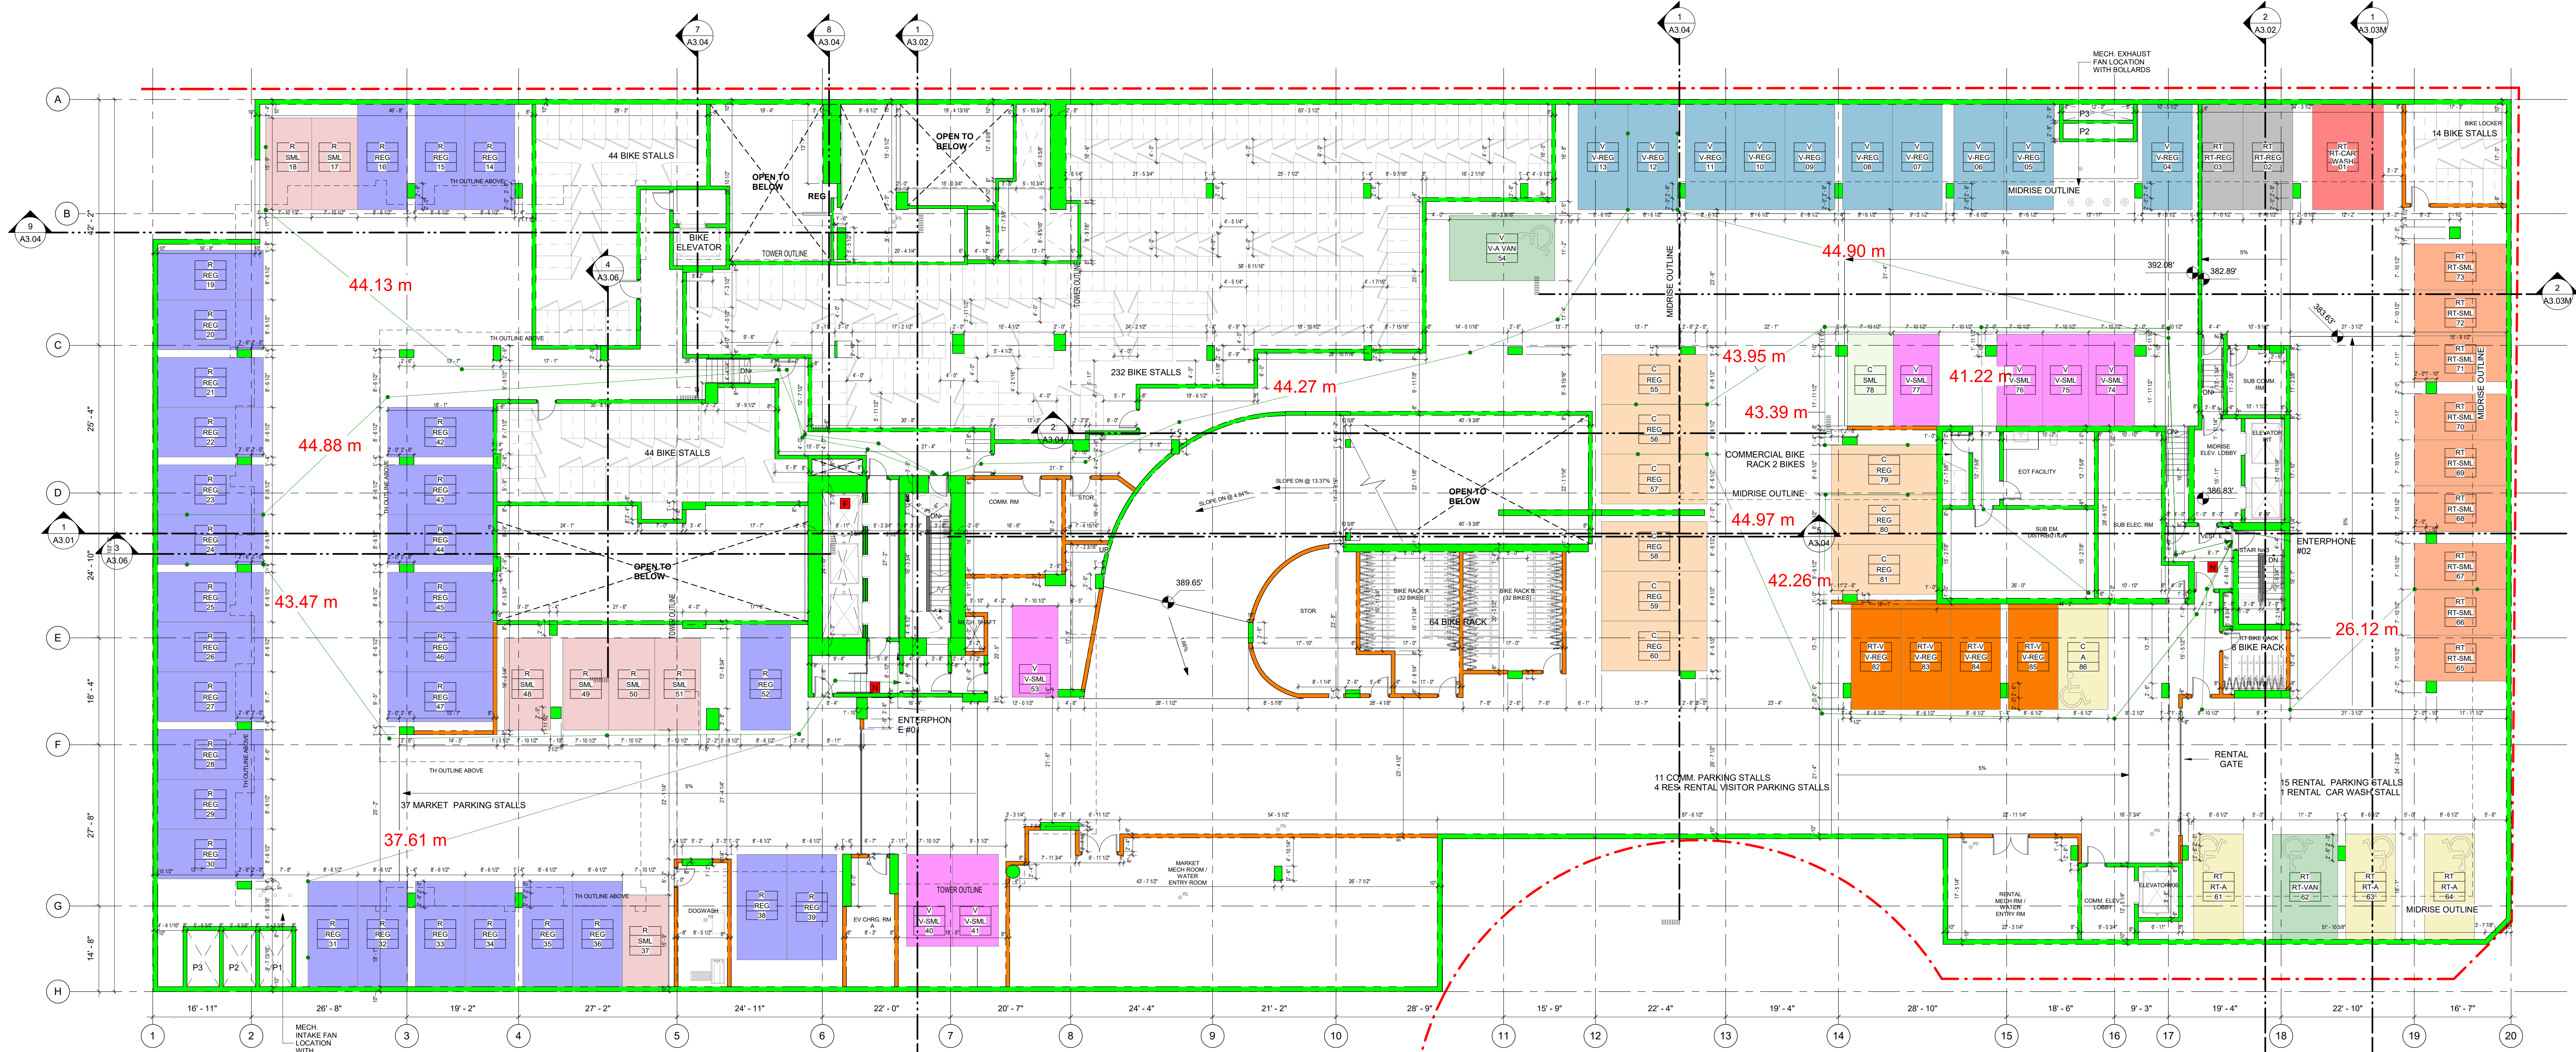

1 OVERALL LEVEL P1 - PPA
A1.03 SCALE: 3/32" = 1'-0"

PARKING STALL TYPES

- ACCESSIBLE
- ACCESSIBLE VAN
- CARWASH
- COMMERCIAL REGULAR
- COMMERCIAL SMALL
- RENTAL REGULAR
- RENTAL SMALL
- RENTAL VISITOR REGULAR
- RENTAL VISITOR SMALL
- RESIDENTIAL REGULAR
- RESIDENTIAL SMALL
- RESIDENTIAL VISITOR REGULAR
- RESIDENTIAL VISITOR SMALL

TOWER LEVEL CHANGES

PPA SET	PPA 2024-05-15
P4	REMOVED
P3	P3
P2	P2
P1	P1
P0	REMOVED
L1	L1
L2	L2
L3	L3
L4	L4
L5 - L41	L5 - L41
MECH.	MECH.
ROOF	ROOF

NOTE: ALL MEZZANINE LEVELS HAVE BEEN RENAMED PER BUILDING CODE REQUIREMENT

PARKING ABBREVIATION LEGEND

C	COMMERCIAL
A	ACCESSIBLE
R	RESIDENTIAL
REG	REGULAR
RT	RENTAL
RT-V	RENTAL VISITOR
SML	SMALL
V	VISITOR

P1 VISITOR PARKING COUNTS

Type	Abbreviation	Count
LEVEL P1		
VISITOR MARKET ACCESSIBLE VAN	V-A VAN	1
VISITOR MARKET REGULAR	V-REG	10
VISITOR MARKET SMALL	V-SML	7
VISITOR RENTAL REGULAR	V-REG	4
Grand total		22

P1 MARKET PARKING COUNTS

Type	Abbreviation	Count
LEVEL P1		
MARKET REGULAR	REG	30
MARKET SMALL	SML	7
Grand total		37

P1 RENTAL PARKING COUNTS

Type	Abbreviation	Count
LEVEL P1		
RENTAL ACCESSIBLE	RT-A	3
RENTAL CAR WASH	RT-CAR WASH	1
RENTAL REGULAR	RT-REG	2
RENTAL SMALL	RT-SML	9
RENTAL VISITOR ACCESSIBLE VAN	RT-VAN	1
Grand total		16


P1 RENTAL BIKE LOCKER COUNT

Description	Type	Tower Location	Lockers	No of Bikes
LEVEL P1				
BIKE RACK	CLASS B	RENTAL	8	8
DOUBLE BIKE LOCKER-HORIZONTAL	CLASS A	RENTAL	69	138
Grand total			77	146

P1 MARKET BIKE LOCKER COUNT

Description	Type	Tower Location	Lockers	No of Bikes
LEVEL P1				
DOUBLE BIKE LOCKER-HORIZONTAL	CLASS A	MARKET	99	198
BIKE RACK	CLASS B	MARKET	64	64
Grand total			163	262

CITY OF BURNABY PARKING STALL TYPES

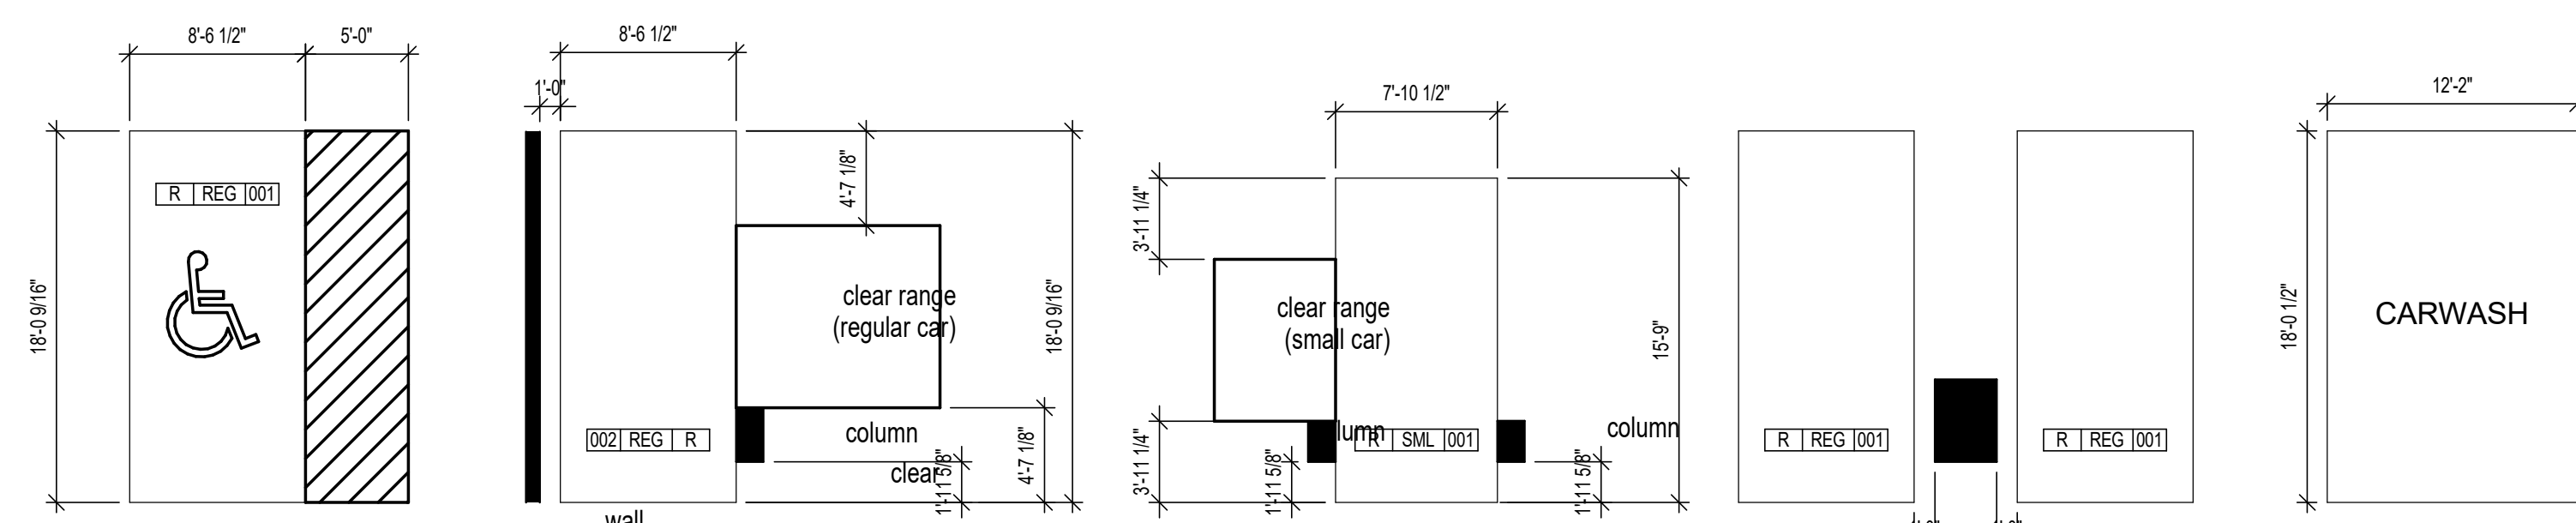

SEAL

PRIME CONSULTANT



1285 West Pender Street - Suite 100
Vancouver BC V6E 4B1 Canada
tel: 604 683 9727
www.arcadis.com

PROJECT

TROFEO (Formerly KHR)
6978 & 6988 Kingsway,
7211 & 7283 Greenford Avenue
Burnaby, BC

PROJECT NO:
118120
DRAWN BY:
ES
PROJECT MGR:
CP

CHECKED BY:
LY
APPROVED BY:
CP

SHEET TITLE
OVERALL PLAN - LEVEL P1

SHEET NUMBER
A1.03.

ISSUE
6

ISSUES		
No.	DESCRIPTION	DATE
1	ISSUED FOR PPA	2022-09-23
2	90% BP DRAWINGS	2022-11-07
3	90% BP DRAWINGS	2023-03-23
4	BP	2023-08-11
5	RE-ISSUED FOR PPA	2023-09-20
6	RE-ISSUED FOR PPA	2024-07-19

CONSULTANTS

SEAL

PRIME CONSULTANT



PROJECT
TROFEO (Formerly KHR)
6978 & 6988 Kingsway,
7211 & 7283 Greenford Avenue
Burnaby, BC


PROJECT NO:
118120
DRAWN BY:
ES
PROJECT MGR:
CP

CHECKED BY:
APPROVED BY:
CP

SHEET TITLE
OVERALL PLAN - LEVEL 01

SHEET NUMBER
A1.04.

ISSUE
6

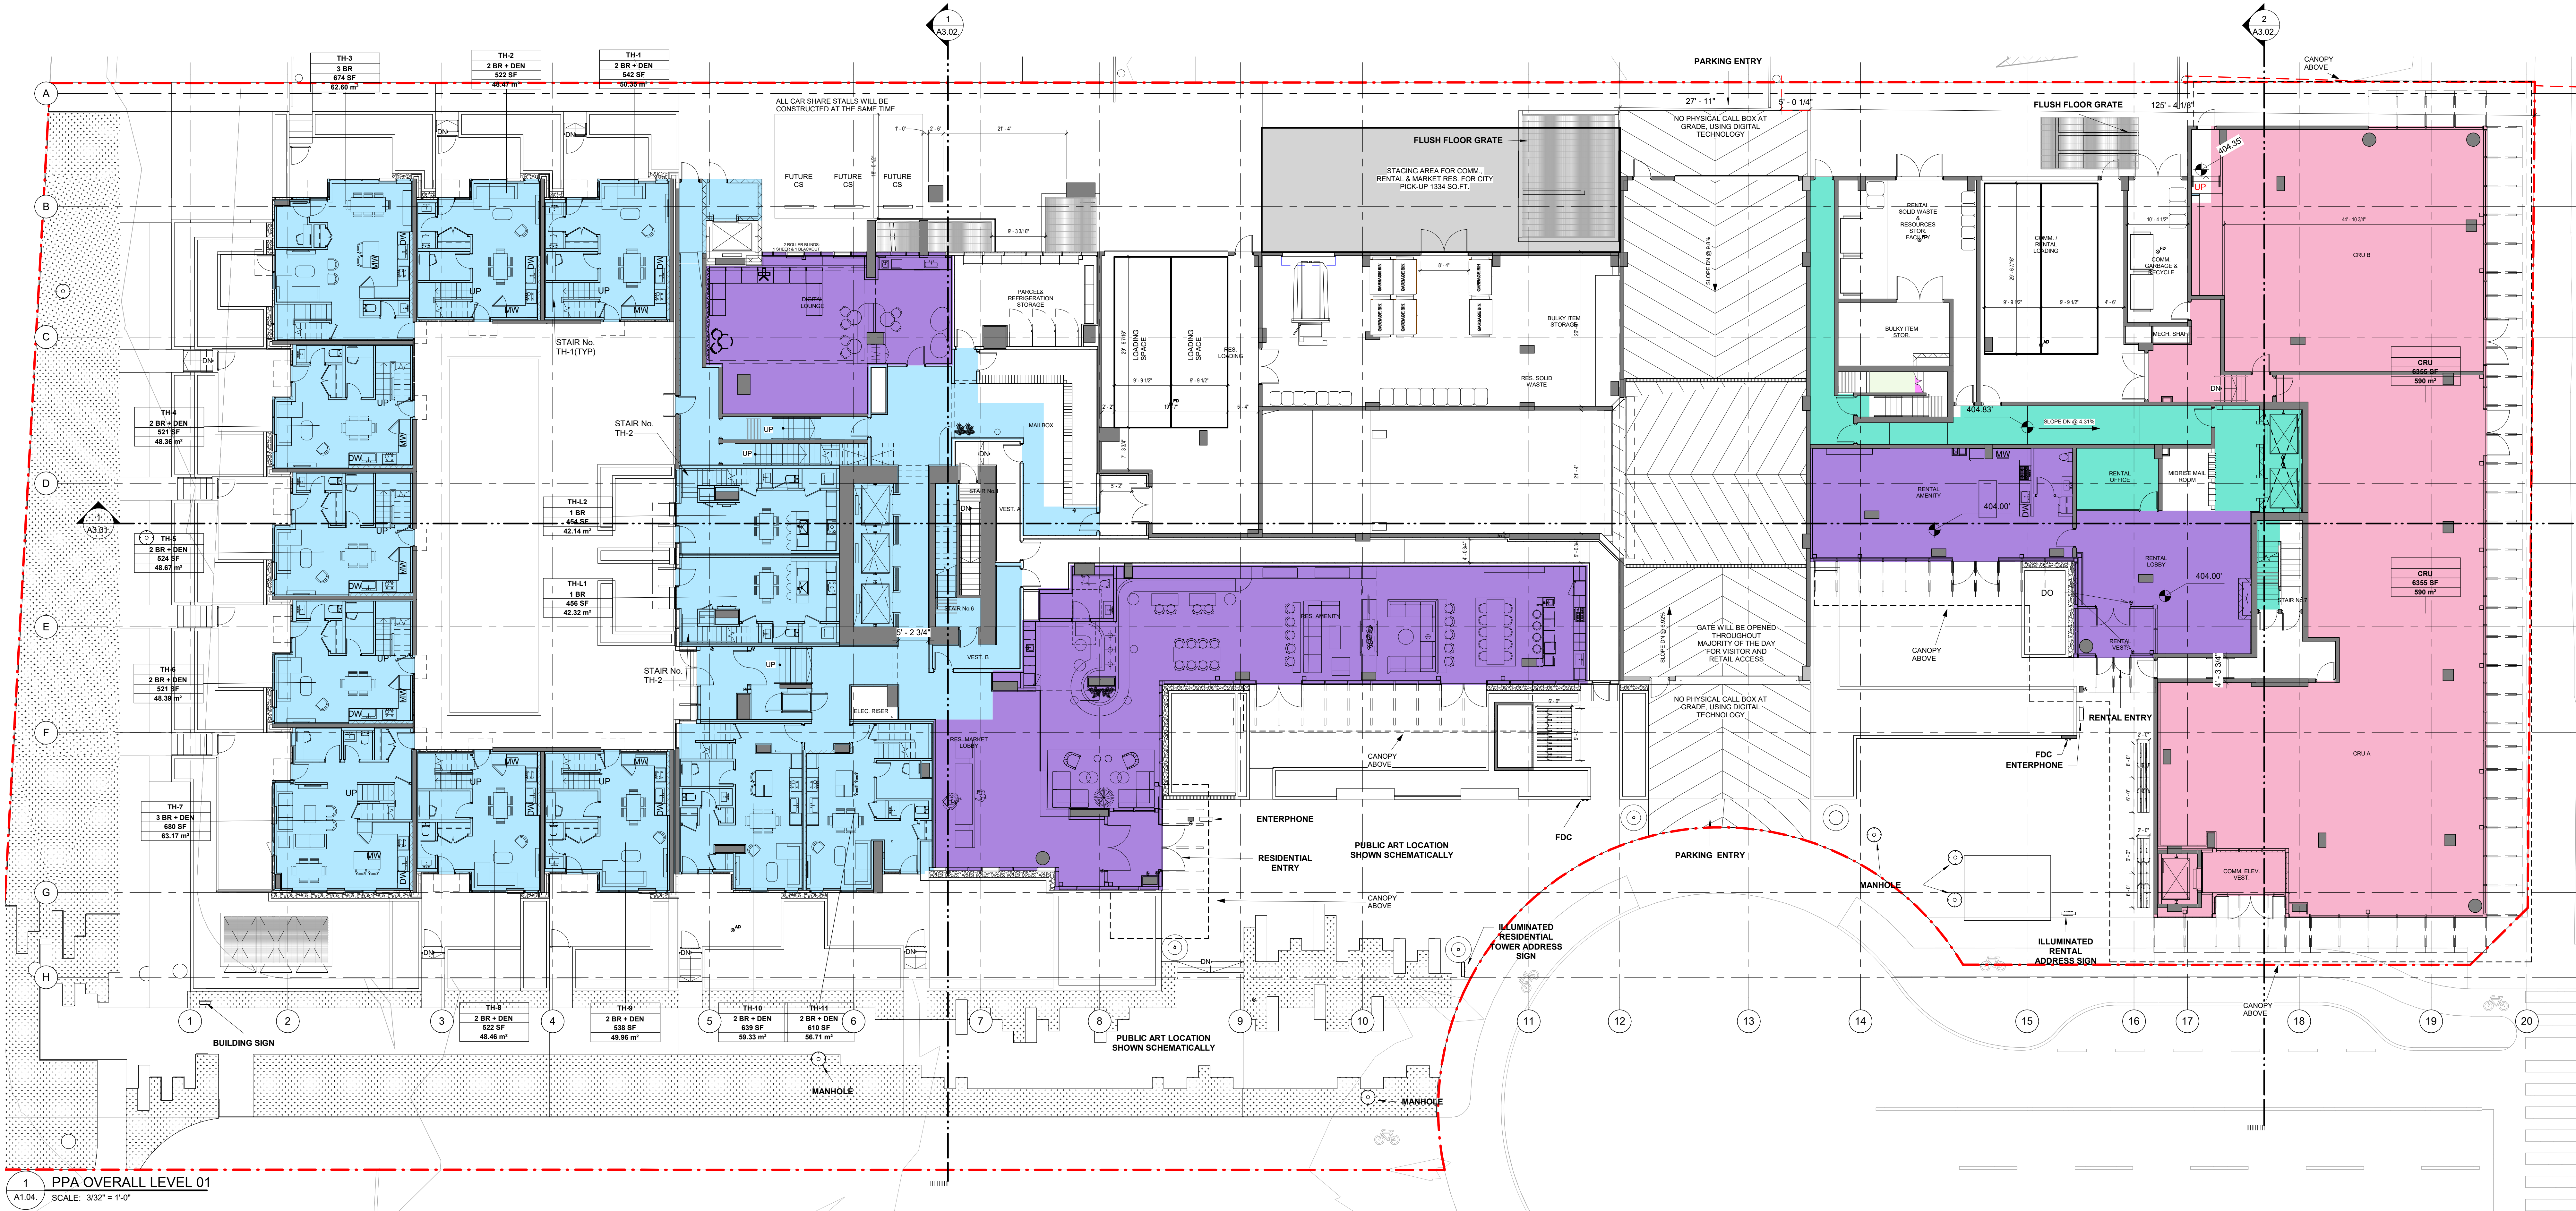

SOUTHERN BUILDING - L1		
SQ FT	SQ M	SOUTHERN BUILDING

LEVEL 01		
4,309.73 ft²	400.39 m²	MARKET AMENITY AREA
2,534.88 ft²	235.50 m²	MARKET RES.
4,893.67 ft²	454.64 m²	SERVICE AREA
11,738.28 ft²	1,090.52 m²	

SOUTHERN BUILDING - TOWNHOUSES - L1		
SQ FT	SQ M	Name

LEVEL 01		
7,065.09 ft²	656.37 m²	TOWNHOUSES AREA
7,065.09 ft²	656.37 m²	


NORTHERN BUILDING - L1		
SQ FT	SQ M	NORTHERN BUILDING


LEVEL 01		
1,703.09 ft²	158.22 m²	RENTAL AMENITY AREA
1,234.06 ft²	114.65 m²	RENTAL RES.
2,180.17 ft²	202.54 m²	SERVICE AREA
5,117.33 ft²	475.42 m²	

NORTHERN BUILDING CRU		
SQ FT	SQ M	Name


LEVEL 01		
6,354.87 ft²	590.39 m²	CRU
6,354.87 ft²	590.39 m²	

TOWER LEVEL CHANGES	
PPA SET	PPA 2024-05-15
P4	REMOVED
P3	P3
P2	P2
P1	P1
P0	REMOVED
L1	L1
L2	L2
L3	L3
L4	L4
L5 - L41	L5 - L41
MECH.	MECH.
ROOF	ROOF
NOTE: ALL MEZZANINE LEVELS HAVE BEEN RENAMED PER BUILDING CODE REQUIREMENT	

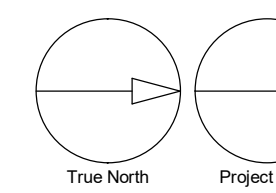

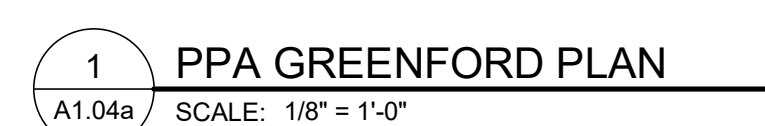

TOWER LEVEL CHANGES	
PPA SET	PPA 2024-05-15
P4	REMOVED
P3	P3
P2	P2
P1	P1
P0	REMOVED
L1	L1
L2	L2
L3	L3
L4	L4
L5 - L41	L5 - L41
MECH.	MECH.
ROOF	ROOF
NOTE: ALL MEZZANINE LEVELS HAVE BEEN RENAMED PER BUILDING CODE REQUIREMENT	

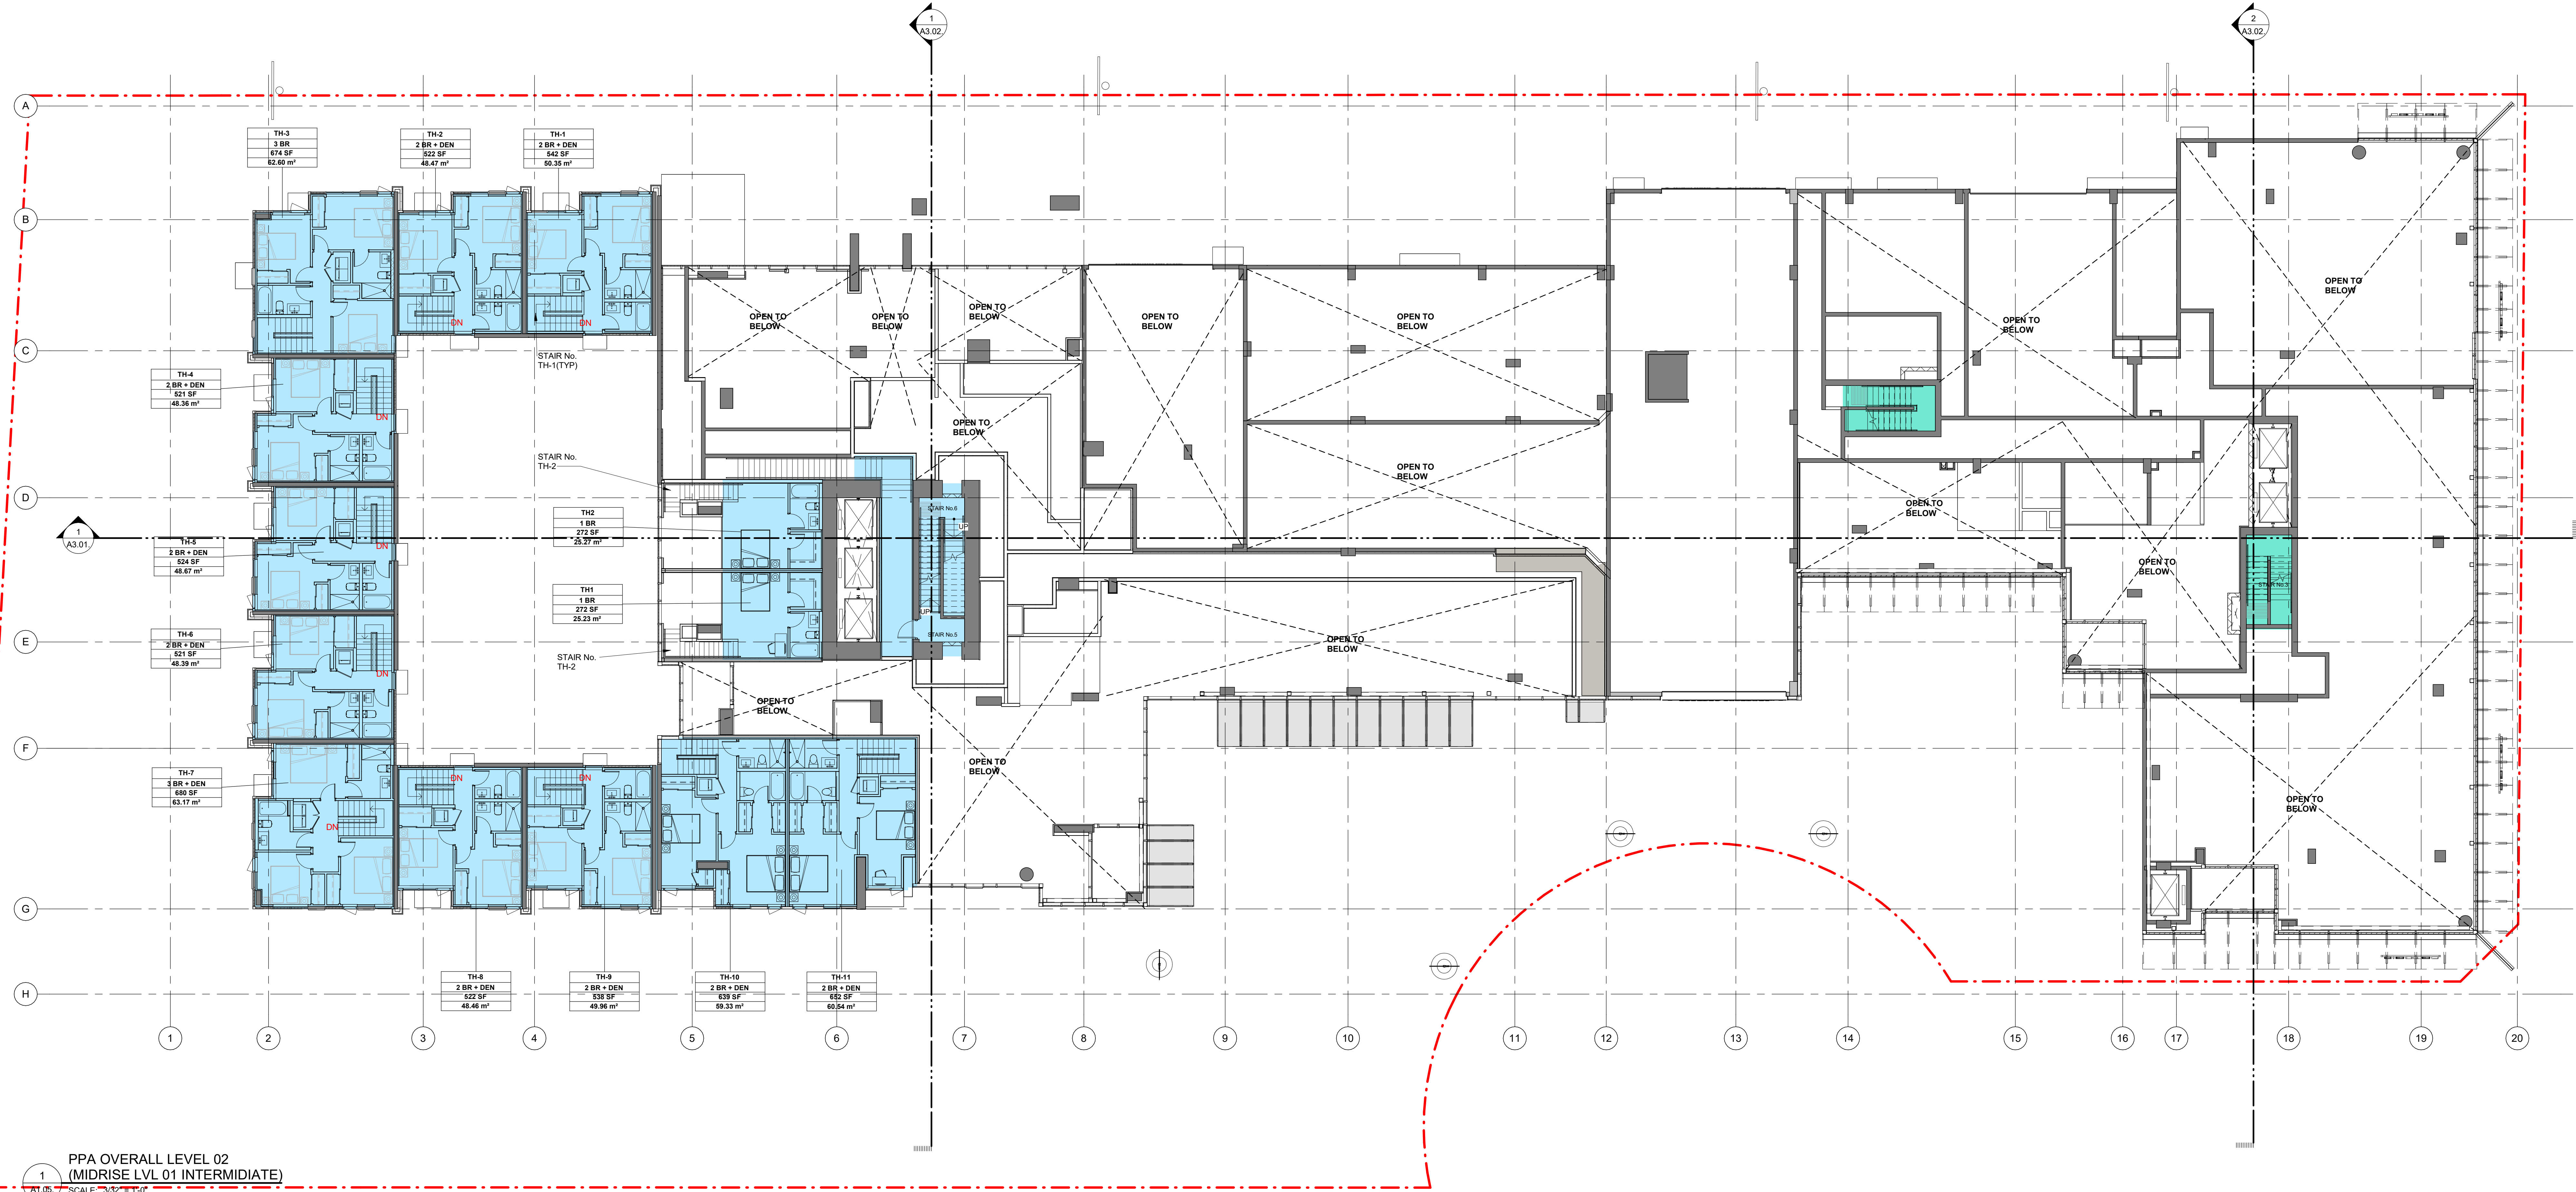

SOUTHERN BUILDING - L2		
SQ FT	SQ M	SOUTHERN BUILDING

LEVEL 02		
547.79 ft²	50.89 m²	MARKET RES.
547.79 ft²	50.89 m²	

SOUTHERN BUILDING - TOWNHOUSES - L2		
SQ FT	SQ M	Name

LEVEL 02		
6,757.11 ft²	627.76 m²	TOWNHOUSES AREA
6,757.11 ft²	627.76 m²	

NORTHERN BUILDING - L2		
SQ FT	SQ M	NORTHERN BUILDING

LEVEL 02		
285.96 ft²	26.57 m²	RENTAL RES.
285.96 ft²	26.57 m²	

CLIENT

OpenForm

PROPERTIES

Suite 1000 - 850 West Hastings Street
Vancouver, BC V6C 1E1

COPYRIGHT

This drawing has been prepared solely for the intended use, thus any reproduction or distribution for any purpose other than authorized by Arcadis is forbidden. Written dimensions shall have precedence over scaled dimensions. Contractors shall verify and be responsible for all dimensions and conditions on the job, and Arcadis shall be informed of any variations from the dimensions and conditions shown on the drawing. Shop drawings shall be submitted to Arcadis for general conformance before proceeding with fabrication.

Arcadis Architects (Canada) Inc.
formerly B3 Group Architects (Canada) Inc.

ISSUES

No.	DESCRIPTION	DATE
1	ISSUED FOR PPA	2022-09-23
2	60% BP DRAWINGS	2022-11-07
3	90% BP DRAWINGS	2023-03-23
4	BP	2023-08-11
5	RE-ISSUED FOR PPA	2023-09-20
6	RE-ISSUED FOR PPA	2024-07-19

CONSULTANTS

SEAL

PRIME CONSULTANT

ARCADIS

1285 West Pender Street - Suite 100
Vancouver BC V6E 4B1 Canada
tel: 604-683-8727
www.arcadis.com

PROJECT

TROFEO (Formerly KHR)
6978 & 6988 Kingsway,
7211 & 7283 Greenford Avenue
Burnaby, BC

PROJECT NO:
118120

DRAWN BY:
ES

CHECKED BY:

PROJECT MGR:
CP

APPROVED BY:

SHEET TITLE

OVERALL PLAN - LEVEL 02

SHEET NUMBER

ISSUE

A1.05.

6


2024-07-19 12:15:01 PM

1/1

TOWER LEVEL CHANGES	
PPA SET	PPA 2024-05-15
P4	REMOVED
P3	P3
P2	P2
P1	P1
P0	REMOVED
L1	L1
L2	L2
L3	L3
L4	L4
L5 - L41	L5 - L41
MECH.	MECH.
ROOF	ROOF

NOTE: ALL MEZZANINE LEVELS HAVE BEEN RENAMED PER BUILDING CODE REQUIREMENT

EXCLUDED AREA
ADAPTABLE UNITS

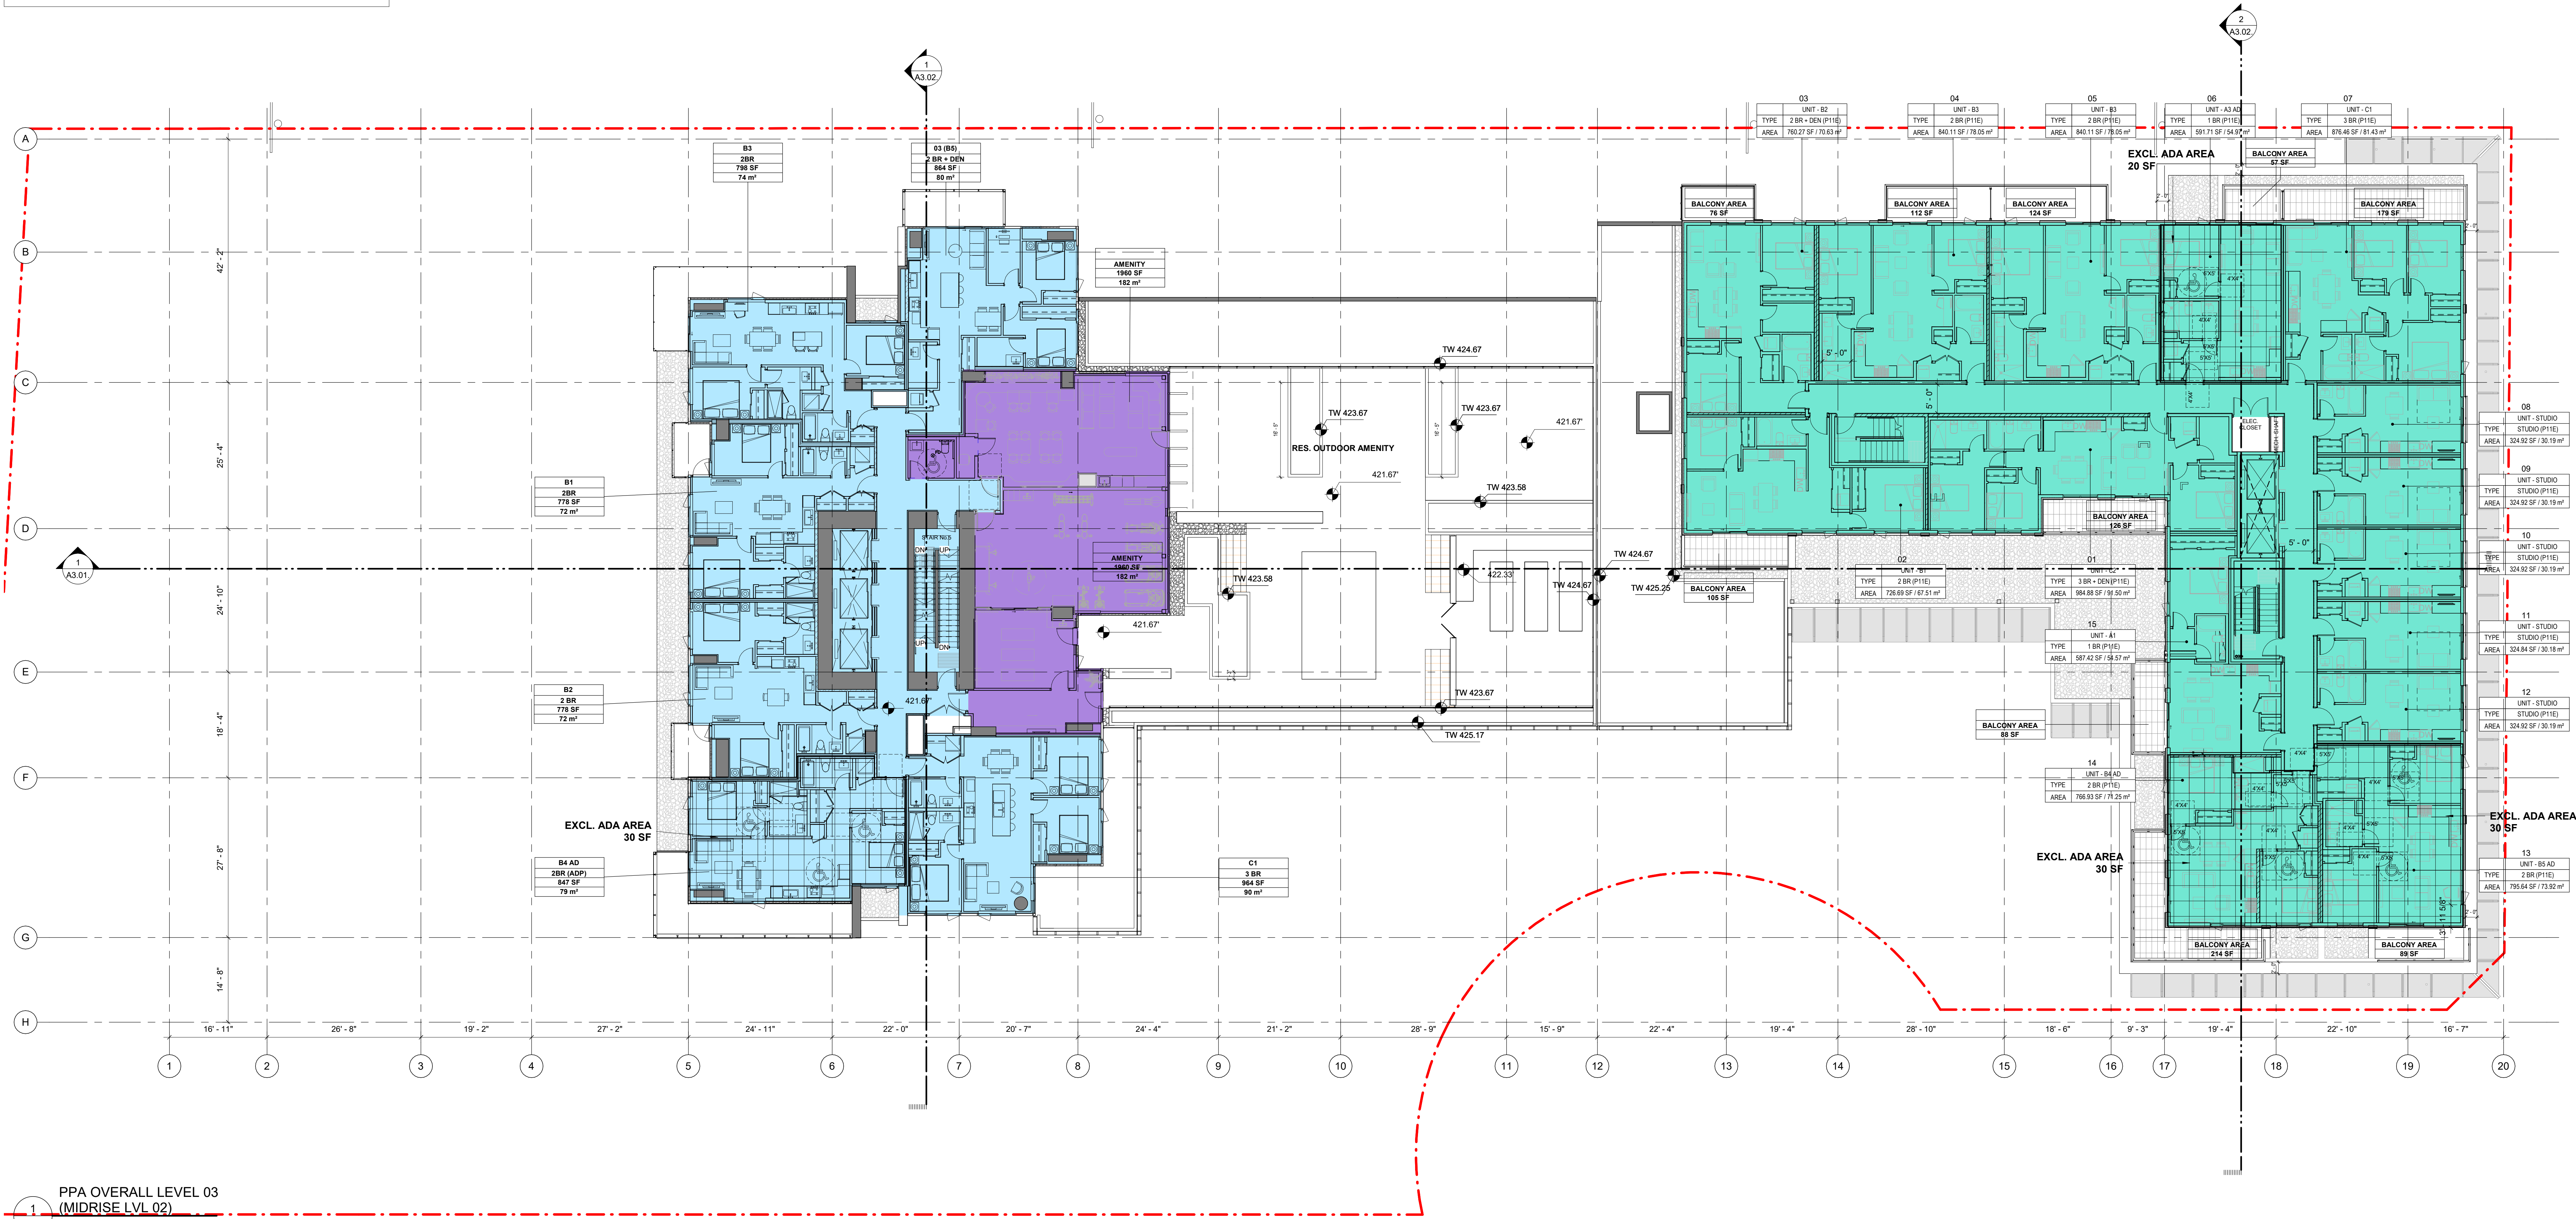

PPA OVERALL LEVEL 03
(MIDRISE LVL 02)
SCALE: 3/32" = 1'-0"

SOUTHERN BUILDING - L3		
SQ FT	SQ M	SOUTHERN BUILDING

LEVEL 03

1,960.46 ft²	182.13 m²	MARKET AMENITY AREA
6,095.72 ft²	566.31 m²	MARKET RES.
56.53 ft²	5.25 m²	SERVICE AREA
8,112.71 ft²	753.70 m²	

NORTHERN BUILDING - L3		
SQ FT	SQ M	NORTHERN BUILDING

LEVEL 03

10,595.87 ft²	984.39 m²	RENTAL RES.
52.49 ft²	4.88 m²	SERVICE AREA
10,648.36 ft²	989.27 m²	

CLIENT
OpenForm
PROPERTIES
Suite 1000 - 850 West Hastings Street
Vancouver, BC V6C 1E1

COPYRIGHT
This drawing has been prepared solely for the intended use, thus any reproduction or distribution for any purpose other than authorized by Arcadis is forbidden. Written dimensions shall have precedence over scaled dimensions. Contractors shall verify and be responsible for all dimensions and conditions on the job, and Arcadis shall be informed of any variations from the dimensions and conditions shown on the drawing. Shop drawings shall be submitted to Arcadis for general conformance before proceeding with fabrication.

Arcadis Architects (Canada) Inc.
formerly SB Group Architects (Canada) Inc.

ISSUES

No.	DESCRIPTION	DATE
1	ISSUED FOR PPA	2022-09-23
2	60% BP DRAWINGS	2022-11-07
3	90% BP DRAWINGS	2023-03-23
4	BP	2023-08-11
5	RE-ISSUED FOR PPA	2023-09-20
6	RE-ISSUED FOR PPA	2024-07-19

CONSULTANTS

SEAL

PRIME CONSULTANT

ARCADIS
1285 West Pender Street - Suite 100
Vancouver BC V6E 4B1 Canada
tel: 604-683-5757
www.arcadis.com

PROJECT
TROFEO (Formerly KHR)
6978 & 6988 Kingsway,
7211 & 7283 Greenford Avenue
Burnaby, BC

PROJECT NO:
118120
DRAWN BY:
ES
PROJECT MGR:
CP


CHECKED BY:

APPROVED BY:
CP

SHEET TITLE
OVERALL PLAN - LEVEL 03


SHEET NUMBER
A1.06.

ISSUE
6

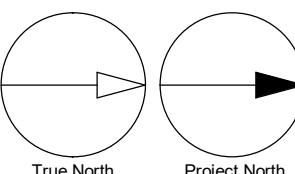

TOWER LEVEL CHANGES	
PPA SET	PPA 2024-05-15
P4	REMOVED
P3	P3
P2	P2
P1	P1
P0	REMOVED
L1	L1
L2	L2
L3	L3
L4	L4
L5 - L41	L5 - L41
MECH.	MECH.
ROOF	ROOF
NOTE: ALL MEZZANINE LEVELS HAVE BEEN RENAMED PER BUILDING CODE REQUIREMENT	

EXCLUDED AREA
ADAPTABLE UNITS

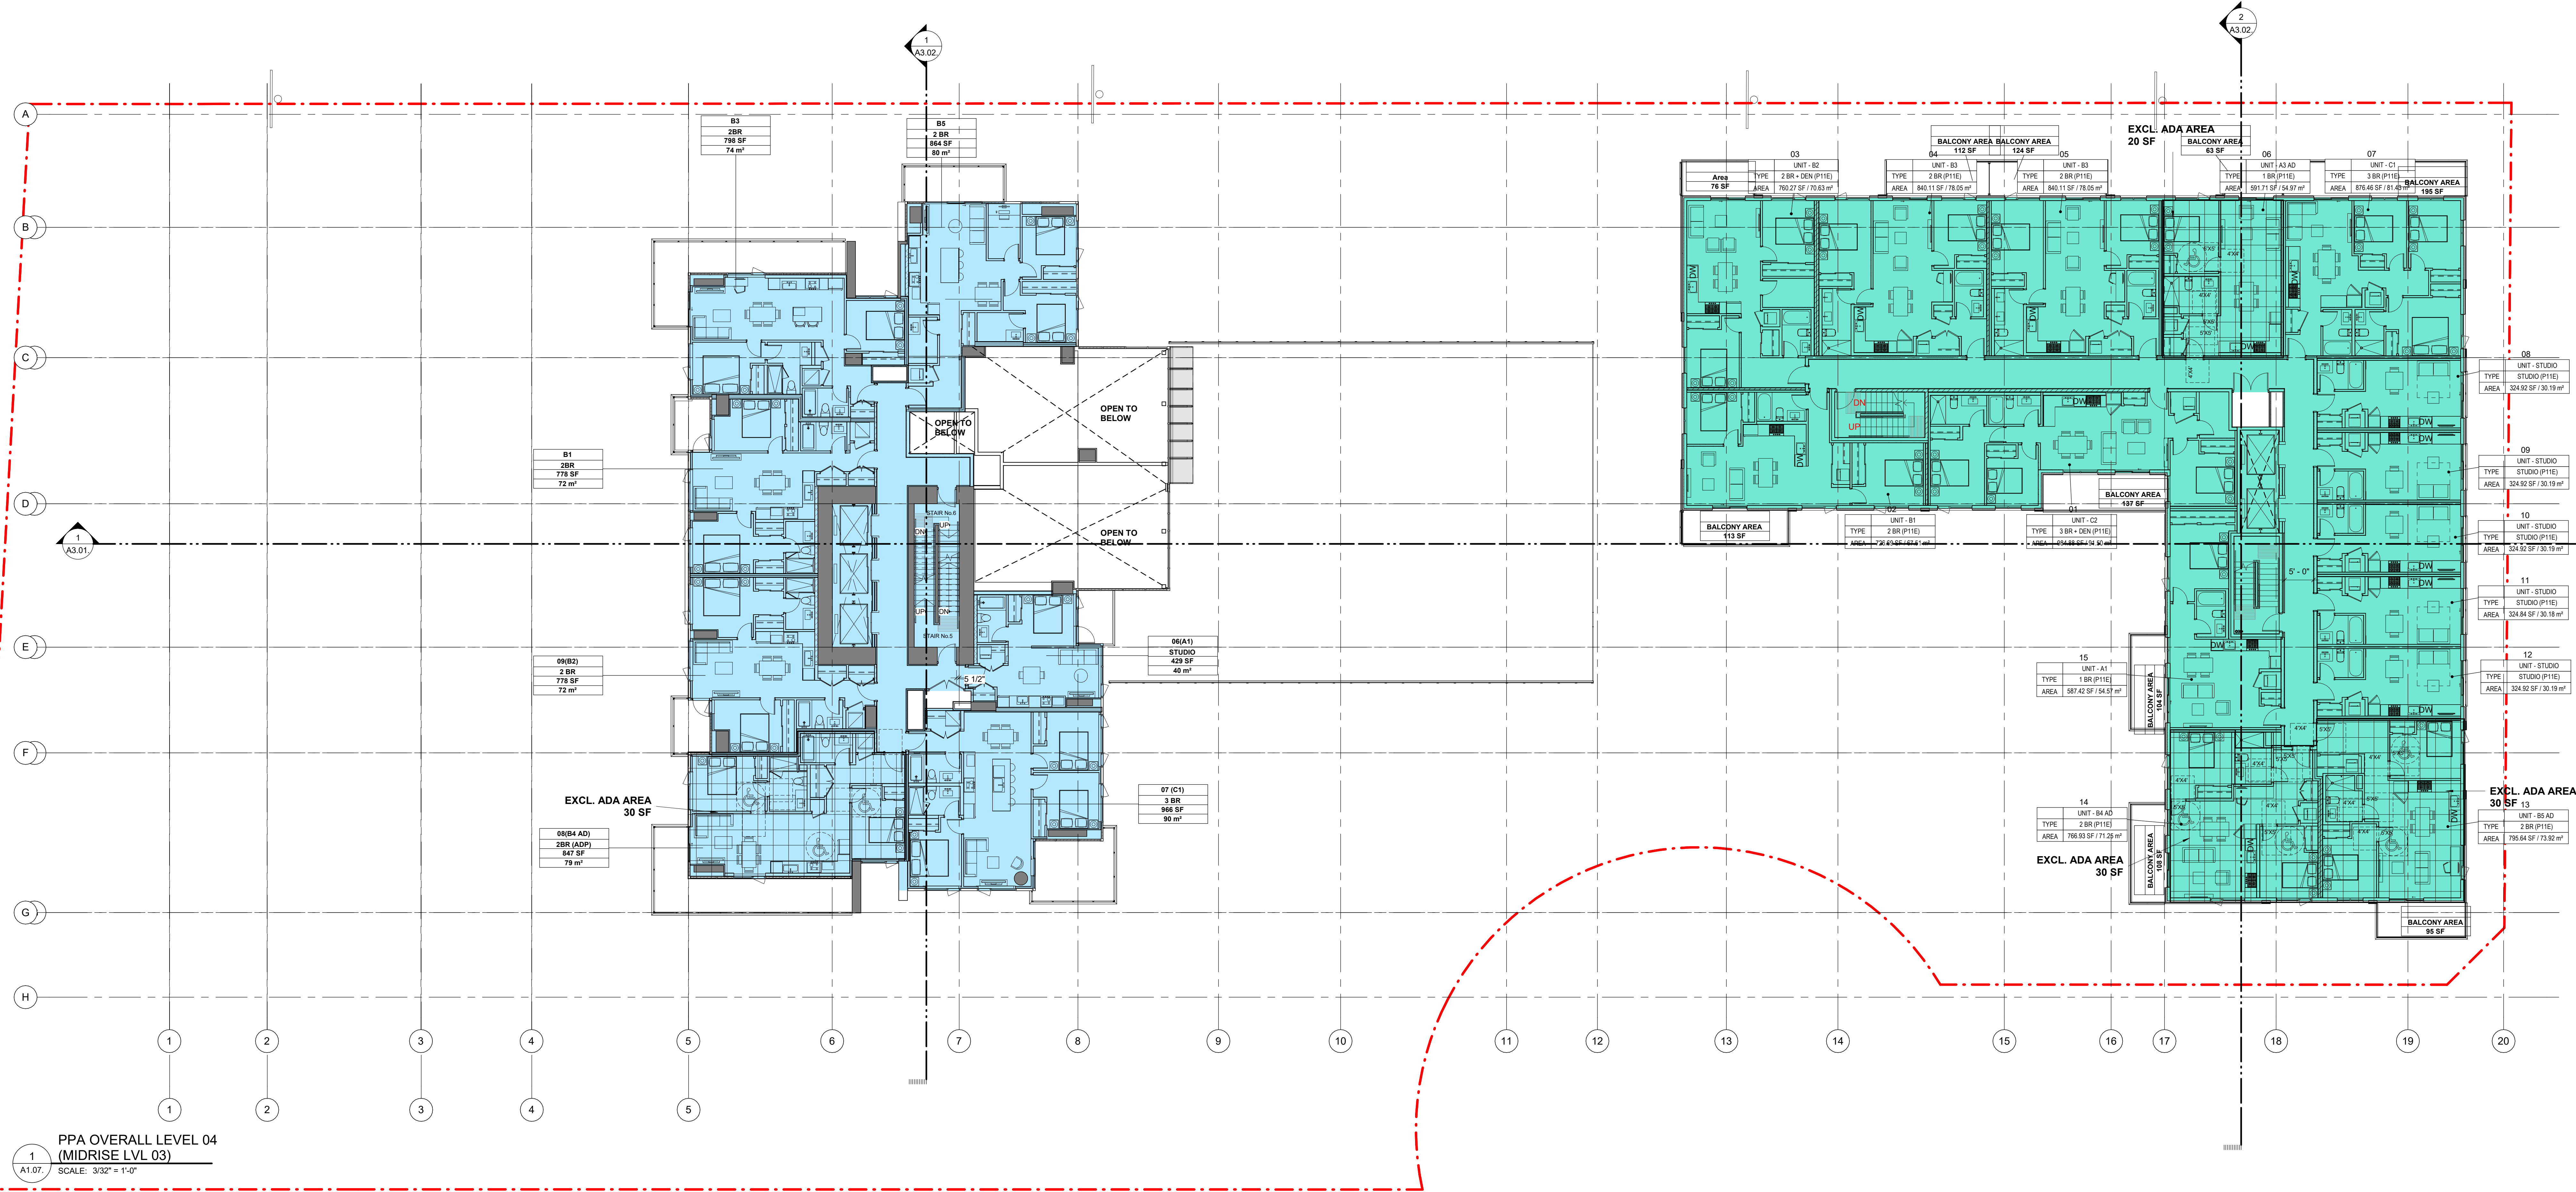

SOUTHERN BUILDING - L4		
SQ FT	SQ M	SOUTHERN BUILDING

LEVEL 04		
6,524.04 ft²	606.10 m²	MARKET RES.
56.53 ft²	5.25 m²	SERVICE AREA
6,580.56 ft²	611.35 m²	

NORTHERN BUILDING - L4		
SQ FT	SQ M	NORTHERN BUILDING

LEVEL 04		
10,595.87 ft²	984.39 m²	RENTAL RES.
52.49 ft²	4.88 m²	SERVICE AREA
10,648.36 ft²	989.27 m²	

CLIENT

OpenForm

PROPERTIES

Suite 1000 - 850 West Hastings Street
Vancouver, BC V6C 1E1

COPYRIGHT

This drawing has been prepared solely for the intended use, thus any reproduction or distribution for any purpose other than authorized by Arcadis is forbidden. Written dimensions shall have precedence over scaled dimensions. Contractors shall verify and be responsible for all dimensions and conditions on the job, and Arcadis shall be informed of any variations from the dimensions and conditions shown on the drawing. Shop drawings shall be submitted to Arcadis for general conformance before proceeding with fabrication.

Arcadis Architects (Canada) Inc.
formerly B3 Group Architects (Canada) Inc.

ISSUES

No.	DESCRIPTION	DATE
1	ISSUED FOR PPA	2022-09-23
2	90% BP DRAWINGS	2022-11-07
3	90% BP DRAWINGS	2023-03-23
4	BP	2023-08-11
5	RE-ISSUED FOR PPA	2023-09-20
6	RE-ISSUED FOR PPA	2024-07-19

CONSULTANTS

SEAL

PRIME CONSULTANT

ARCADIS

1285 West Pender Street - Suite 100
Vancouver BC V6E 4B1 Canada
tel: 604-683-5757
www.arcadis.com

PROJECT

TROFEO (Formerly KHR)
6978 & 6988 Kingsway,
7211 & 7283 Greenford Avenue
Burnaby, BC

PROJECT NO:

118120

DRAWN BY:

Author

CHECKED BY:

Checker

PROJECT MGR:

Designer

APPROVED BY:

Approver

SHEET TITLE

OVERALL PLAN - LEVEL 04

SHEET NUMBER


A1.07.

ISSUE

6

TOWER LEVEL CHANGES	
PPA SET	PPA 2024-05-15
P4	REMOVED
P3	P3
P2	P2
P1	P1
P0	REMOVED
L1	L1
L2	L2
L3	L3
L4	L4
L5 - L41	L5 - L41
MECH.	MECH.
ROOF	ROOF
NOTE: ALL MEZZANINE LEVELS HAVE BEEN RENAMED PER BUILDING CODE REQUIREMENT	

EXCLUDED AREA
ADAPTABLE UNITS

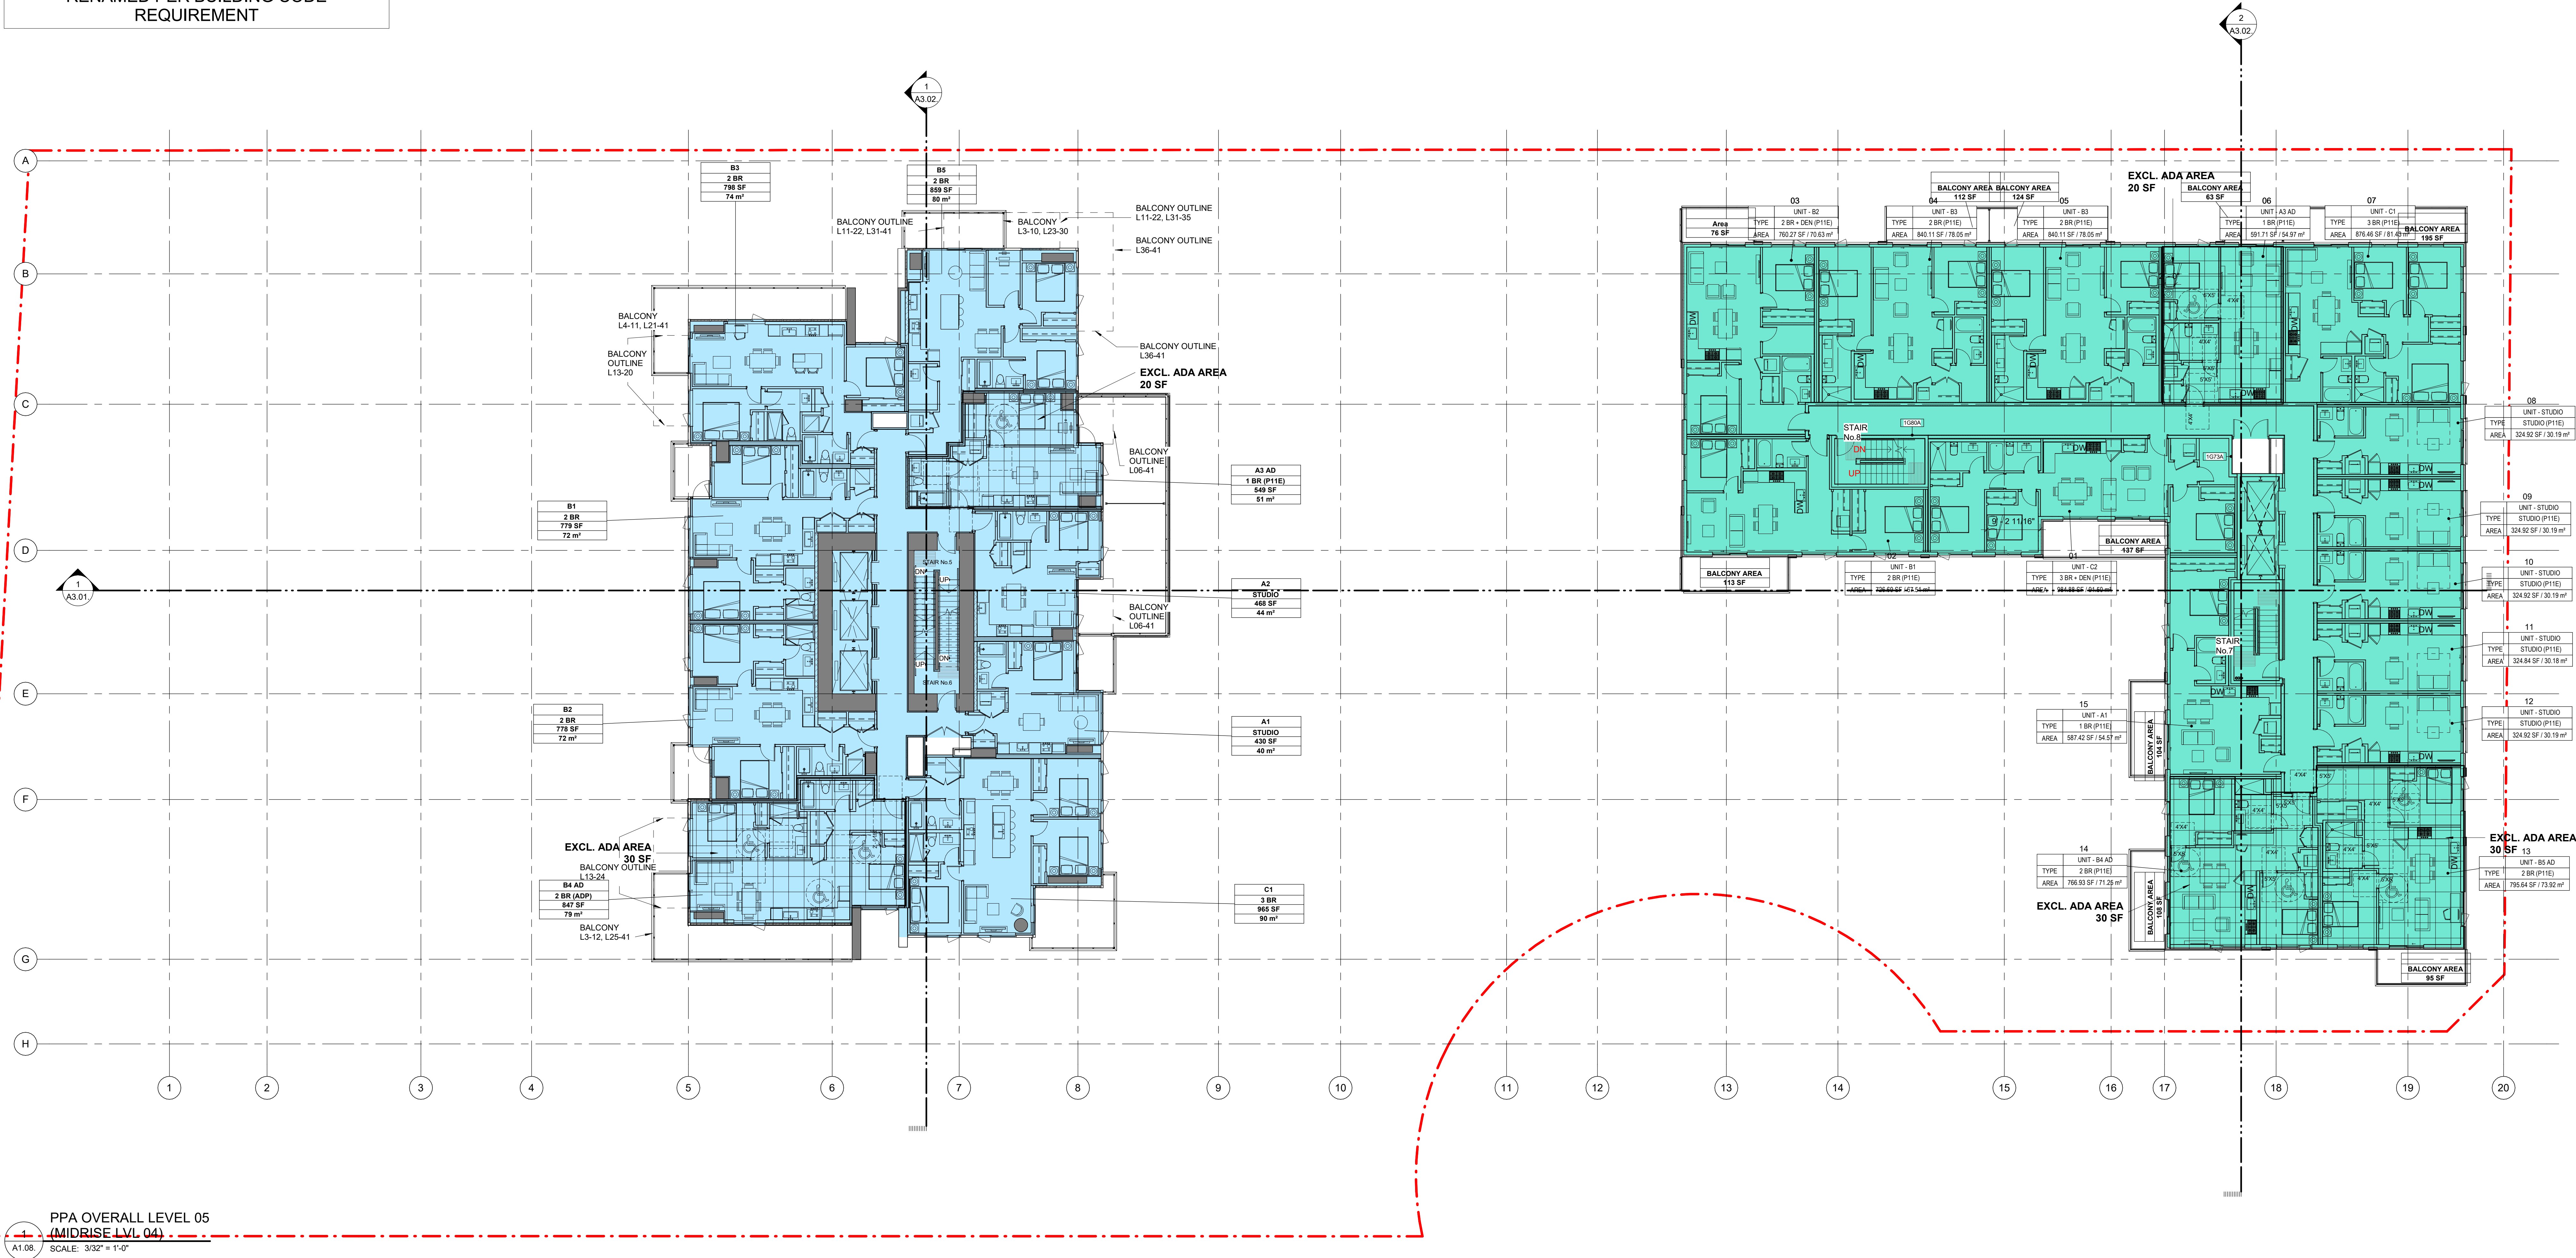

PPA OVERALL LEVEL 05
(MIDRISE LVL 04)
SCALE: 3/32" = 1'-0"

SOUTHERN BUILDING - L5		
SQ FT	SQ M	SOUTHERN BUILDING

LEVEL 05		
7,490.61 ft²	695.90 m²	MARKET RES.
56.53 ft²	5.25 m²	SERVICE AREA
7,547.13 ft²	701.15 m²	

NORTHERN BUILDING - L5		
SQ FT	SQ M	NORTHERN BUILDING

LEVEL 05		
10,595.87 ft²	984.39 m²	RENTAL RES.
52.49 ft²	4.88 m²	SERVICE AREA
10,648.36 ft²	989.27 m²	

CLIENT

OpenForm

PROPERTIES

Suite 1000 - 850 West Hastings Street
Vancouver, BC V6C 1E1

COPYRIGHT

This drawing has been prepared solely for the intended use, thus any reproduction or distribution for any purpose other than authorized by Arcadis is forbidden. Written dimensions shall have precedence over scaled dimensions. Contractors shall verify and be responsible for all dimensions and conditions on the job, and Arcadis shall be informed of any variations from the dimensions and conditions shown on the drawing. Shop drawings shall be submitted to Arcadis for general conformance before proceeding with fabrication.

Arcadis Architects (Canada) Inc.
formerly B3 Group Architects (Canada) Inc.

ISSUES

No.	DESCRIPTION	DATE
1	ISSUED FOR PPA	2022-09-23
2	90% BP DRAWINGS	2022-11-07
3	90% BP DRAWINGS	2023-03-23
4	BP	2023-08-11
5	RE-ISSUED FOR PPA	2023-09-20
6	RE-ISSUED FOR PPA	2024-07-19

CONSULTANTS

SEAL

PRIME CONSULTANT

ARCADIS

1285 West Pender Street - Suite 100
Vancouver BC V6E 4B1 Canada
tel: 604-683-5757
www.arcadis.com

PROJECT

TROFEO (Formerly KHR)
6978 & 6988 Kingsway,
7211 & 7283 Greenford Avenue
Burnaby, BC

PROJECT NO:
118120

DRAWN BY:
Author

CHECKED BY:
Checker

PROJECT MGR:
Designer

APPROVED BY:
Approver

SHEET TITLE

OVERALL PLAN - LEVEL 05

SHEET NUMBER

A1.08.

ISSUE

6

2024-07-19 12:16:09 PM

1/1

ARCADIS