



Section 1 @ Kalyk


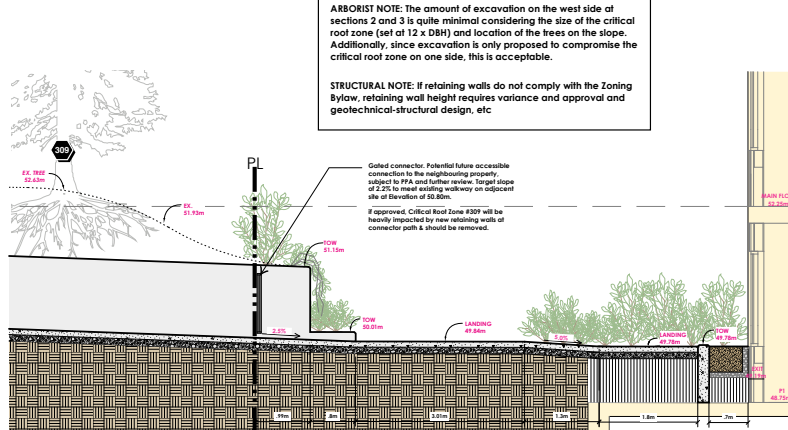


Section 3B @ Potential Connection West

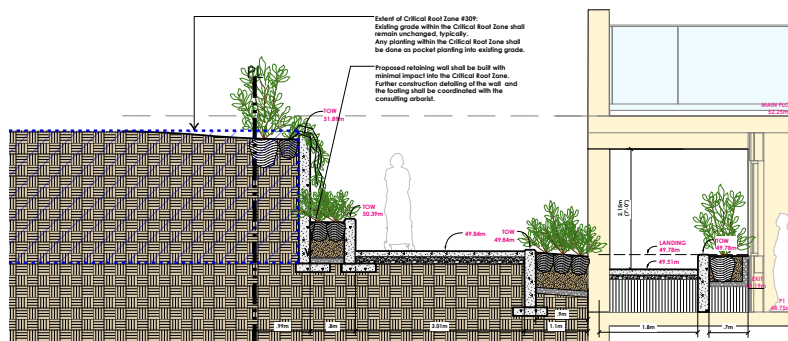


Section 3A @ Exit Ramp Below Balcony


Section 5 @ Canada Way & Outdoor Dining

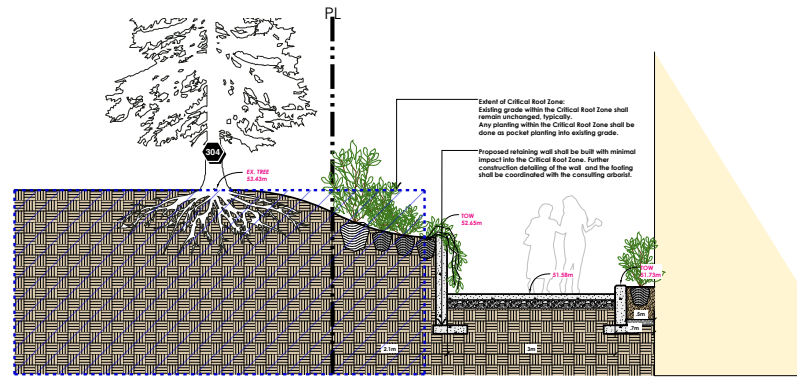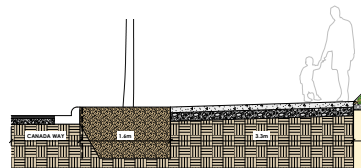

Section 2 @ Ramps

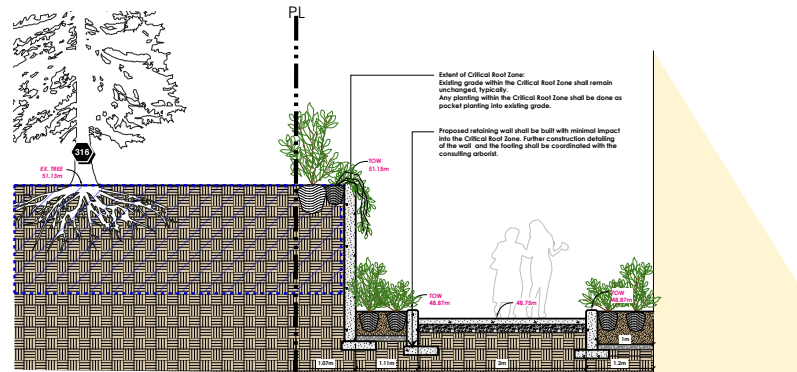

Section 4 @ West Entry From Canada Way

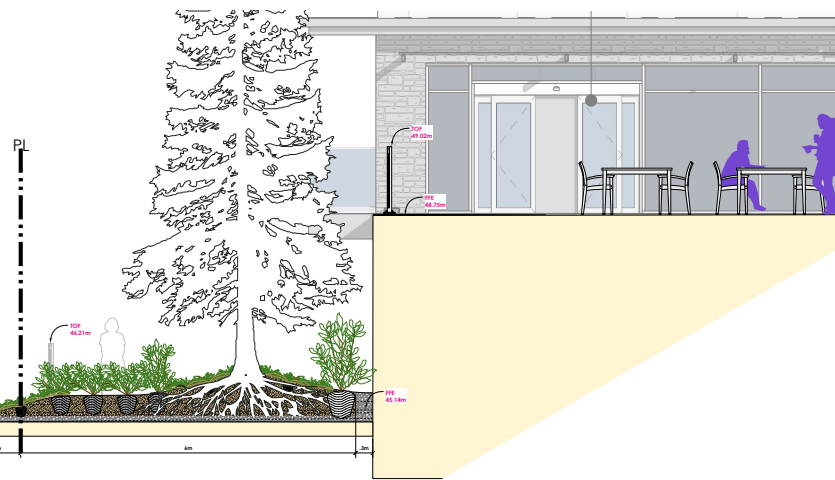

07	Jul 11, 2024	Issued for Amended Development Plan
06	Aug 31, 2023	Issued for 3rd Reading
05	Jul 11, 2023	Issued for Design Development
04	Jun 15, 2022	Re-issued for RZ
03	Apr 21, 2022	Response to Comments
02	Nov 29, 2021	Issued for RZ
01	Jul 27, 2020	Issued for SD

no.: | date: | item:
Revisions:



Project:
**AMENDED DEVELOPMENT
PLAN - CASCADE
GARDENS SENIOR
COMMUNITY**


3460 Kalyk Avenue, Burnaby

Drawn by: JBT
Checked by: DXC
Date Modified: Aug 24, 2023
Scale: 1:30

Drawing Title:
**Landscape
Illustrative Sections**

City Project No.: DP xx-xxxxxxx
DKL No.: 20006

Sheet No.: L-3.1

 

no.: | date: | item:


Revisions:



3460 Kalyk Avenue, Burnaby

Scale: 1:10

Sheet No.:

 

no.: | date: | item:

Revisions:

3460 Kalyk Avenue, Burnaby

Drawing Title: _____

City Project No.: DP xx-xxxxxxxxx
DKL No.: 20006

L-3.3