

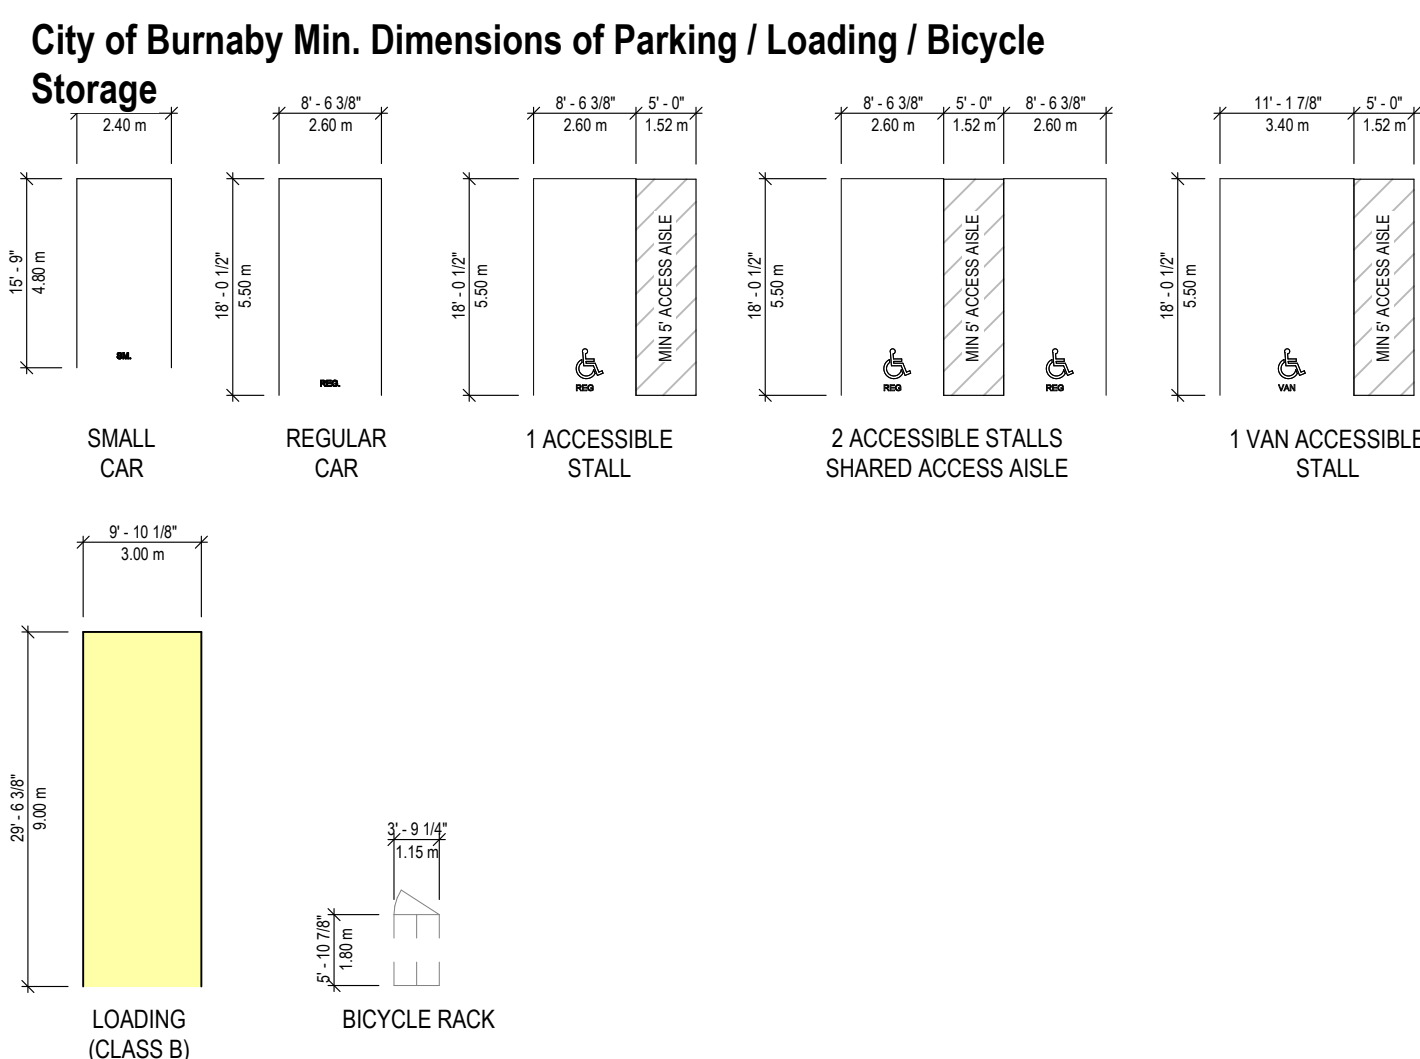
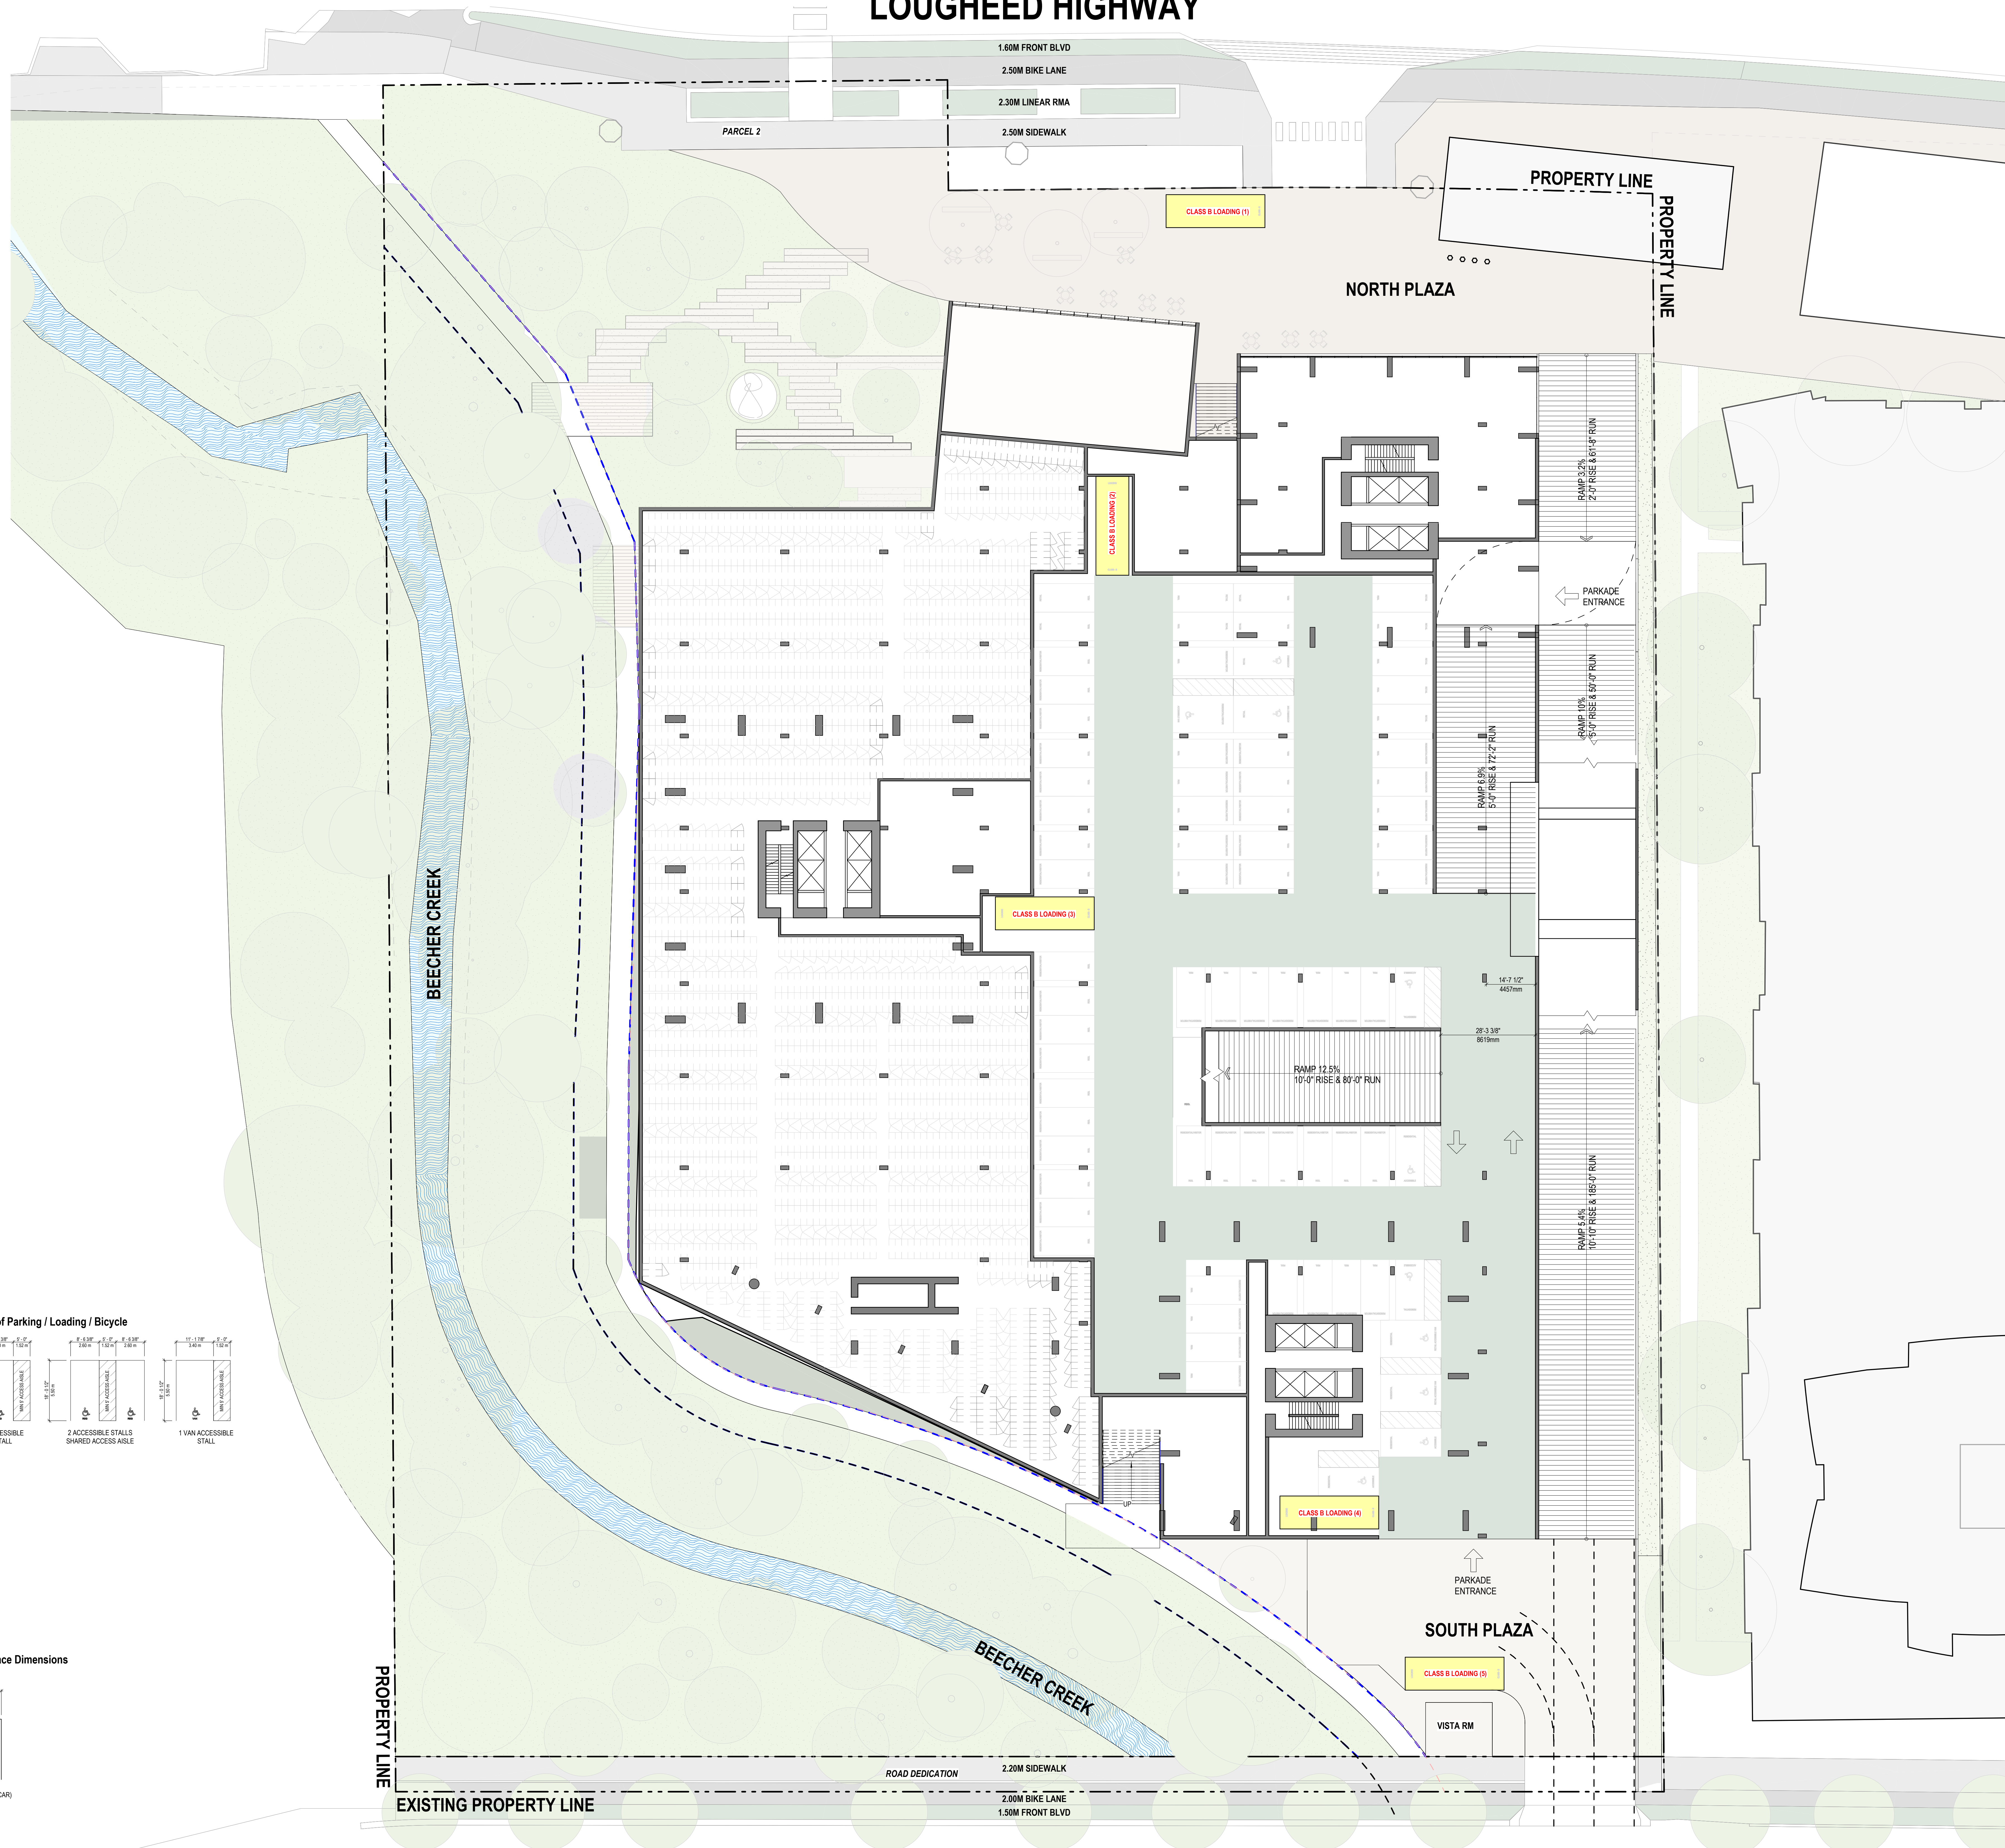


LOUGHEED HIGHWAY

DATE	REVISIONS	ISSUE FOR SUITABLE PLAN OF DEVELOPMENT - FOR REVIEW
26/03/2025	0	ISSUE FOR SUITABLE PLAN OF DEVELOPMENT - FOR REVIEW
25/04/2025	1	ISSUE FOR SUITABLE PLAN OF DEVELOPMENT - FOR REVIEW
29/04/2025	2	ISSUE FOR SUITABLE PLAN OF DEVELOPMENT - FOR REVIEW

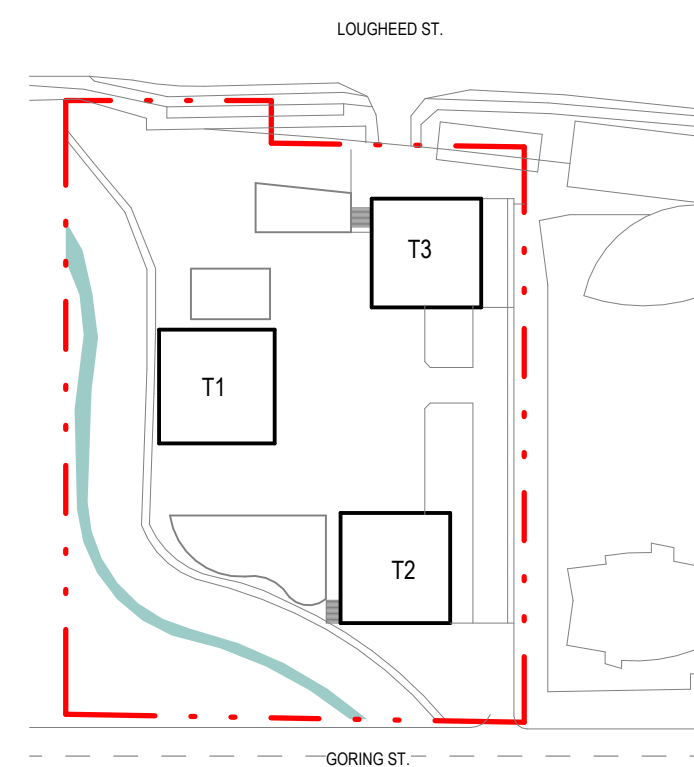

Bunt Recommended Loading Space Dimensions

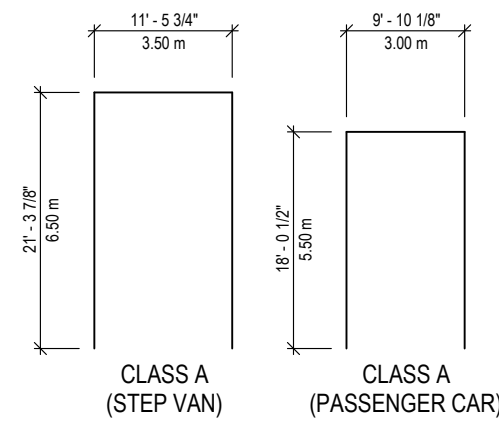

Client

KELTIC

T 604 210 5412 2288-888 BURNARD ST VANCOUVER BC V6C 2X8

Design Architect

James KM Cheng Architects Inc.
Suite 200-77 West Eighth Avenue
Vancouver, B.C. Canada V5Y 1M8
T: 604.873.4333 info@jameskcheng.com

Architect of Record

CDM
CHRIS DIKEAKOS
ARCHITECTS INC.

T 604 291 2860 1635 W BROADWAY INFO@DIKEAKOS.COM
F 604 291 2887 VANCOUVER BC V6J 1W9 WWW.DIKEAKOS.COM

2025-04-29
checked KL

Copyright reserved. This plan and drawings are the exclusive property of James K.M. Cheng Architects, Inc. and cannot be used without the architect's written consent.



AMENDED 5502 LOUGHEED HIGHWAY DEVELOPMENT
5502 LOUGHEED HIGHWAY, BURNABY, BC

Sheet
LOADING PLAN - P1



Scale	Drawing Number
1/16" = 1'-0"	APPX.008
24-507	
29/04/2025	29/04/2025
plotted	2025-04-29 11:30:05 AM

LOUGHEED HIGHWAY

DATE	REVISIONS	ISSUES FOR SUITABLE PLAN OF DEVELOPMENT - FOR REVIEW
26/03/2025	0	ISSUE FOR SUITABLE PLAN OF DEVELOPMENT - FOR REVIEW
29/04/2025	1	ISSUE FOR SUITABLE PLAN OF DEVELOPMENT - FOR REVIEW
29/04/2025	2	ISSUE FOR SUITABLE PLAN OF DEVELOPMENT - FOR REVIEW

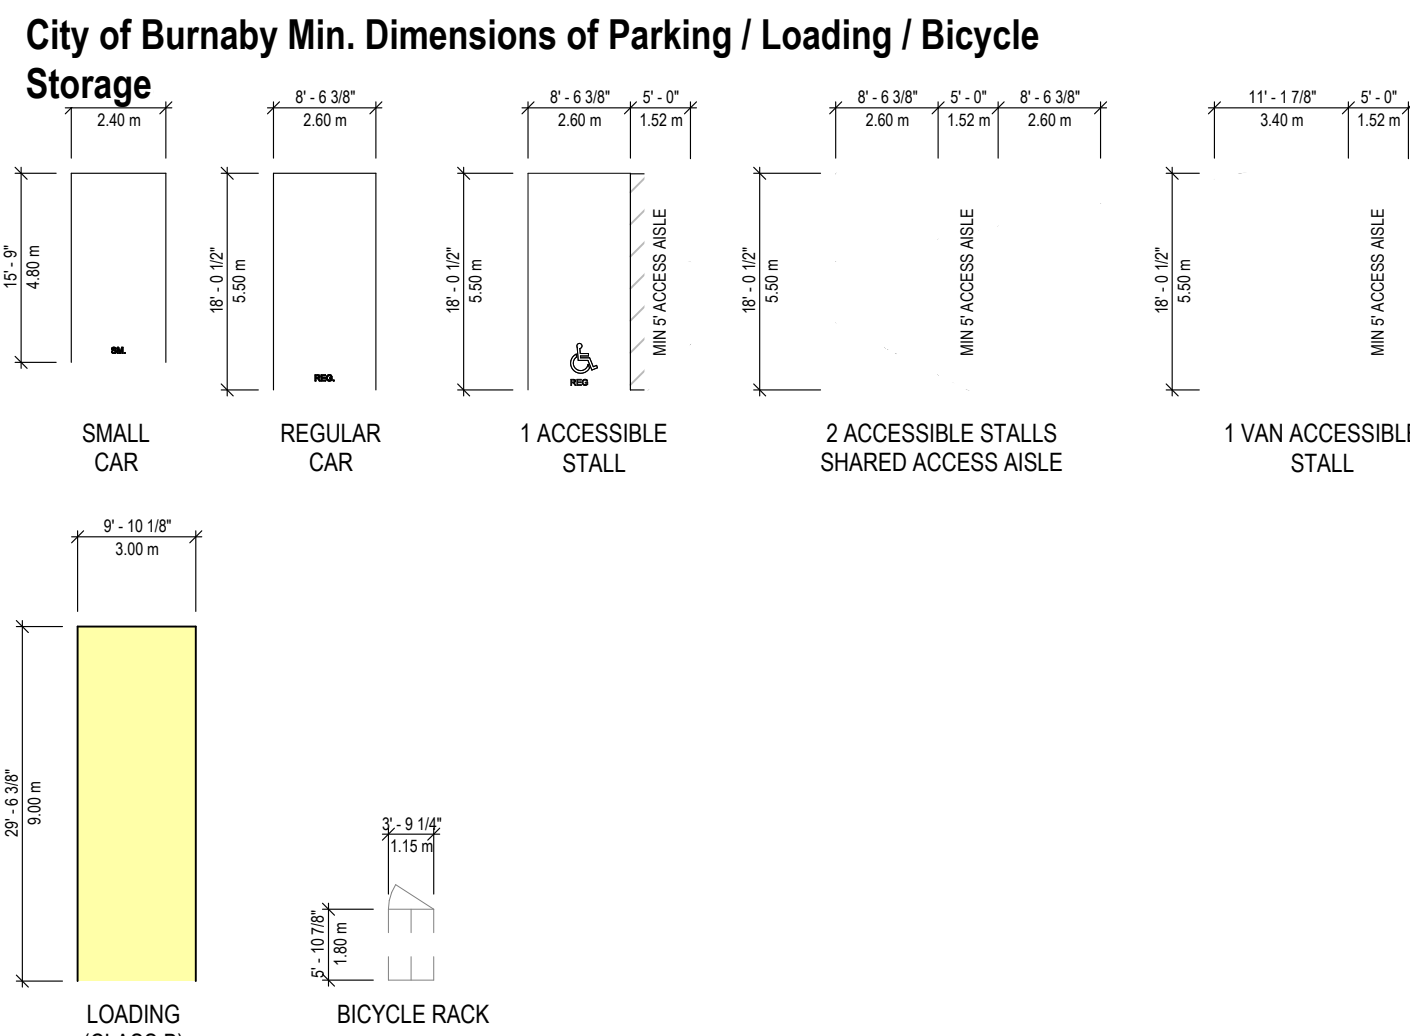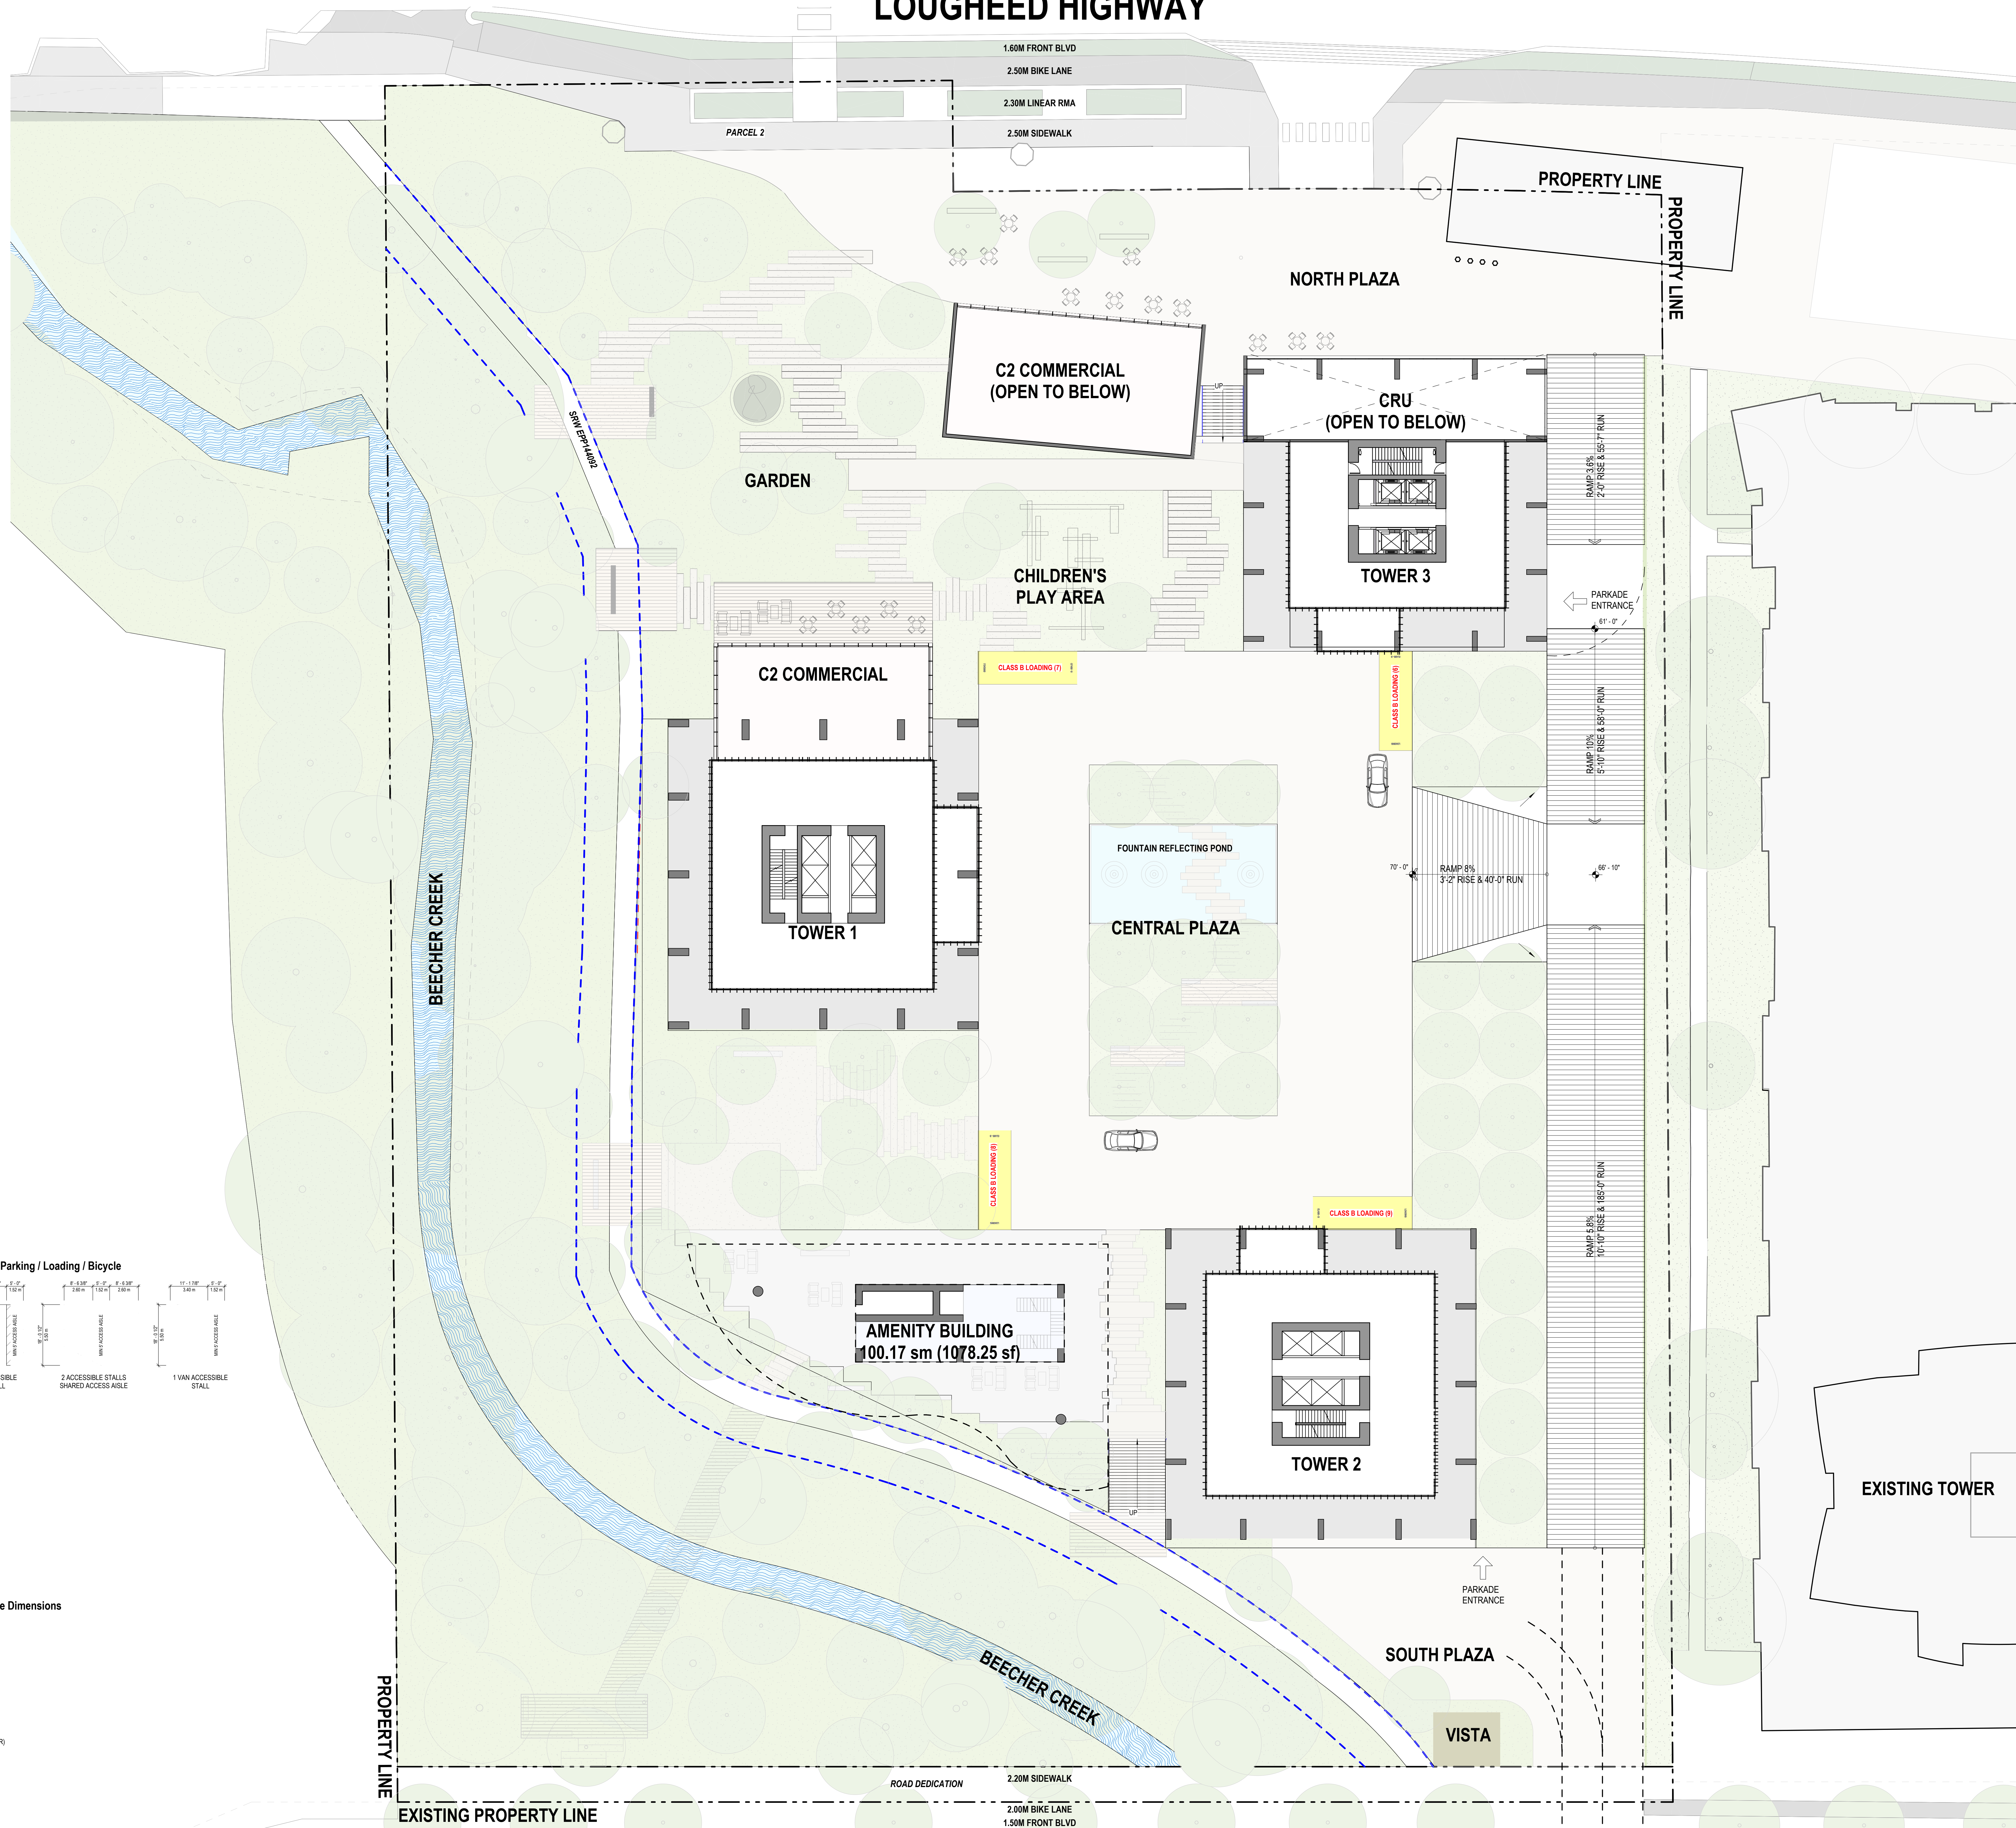

Bunt Recommended Loading Space Dimensions

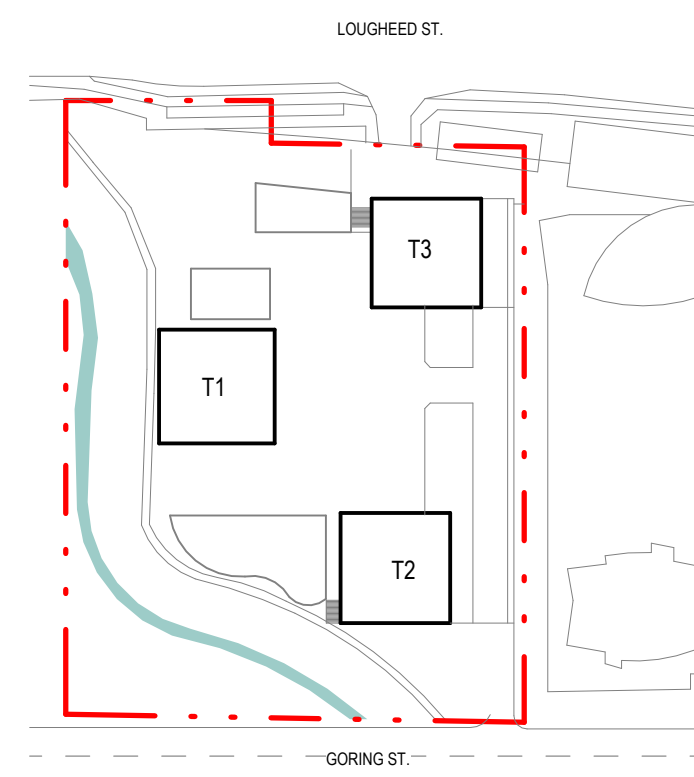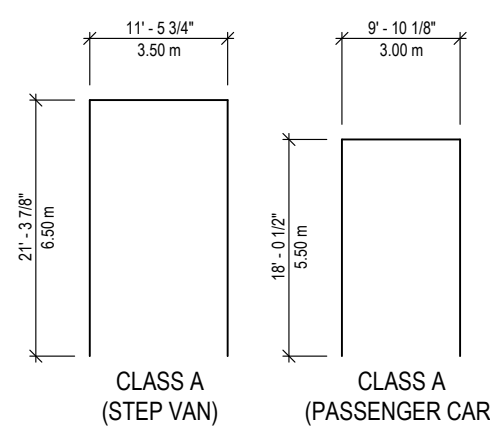

Client

KELTIC

T 604 210 5412 2288-898 BURNARD ST VANCOUVER BC V6C 2X8

Design Architect

JAMES KM CHENG ARCHITECTS INC.
Suite 200-77 West Eighth Avenue
Vancouver, B.C. Canada V5Y 1M8
T: 604.873.4333 info@jameskcheng.com

Architect of Record

CDM
CHRIS DIKEAKOS ARCHITECTS INC.

T 604 291 2860 1635 W BROADWAY VANCOUVER BC V6J 1W9 INFO@CDMAKOS.COM F 604 291 2887 WWW.CDMAKOS.COM


checked KL

2025-04-29

AMENDED 5502 LOUGHEED HIGHWAY DEVELOPMENT
5502 LOUGHEED HIGHWAY, BURNABY, BC

LOADING PLAN - L1

SCALE	DRAWING NUMBER
1/16" = 1'-0"	APPX.009
PROJECT NUMBER	24-507
ISSUE DATE	29/04/2025
ISSUED	2025-04-29 11:36:15 AM

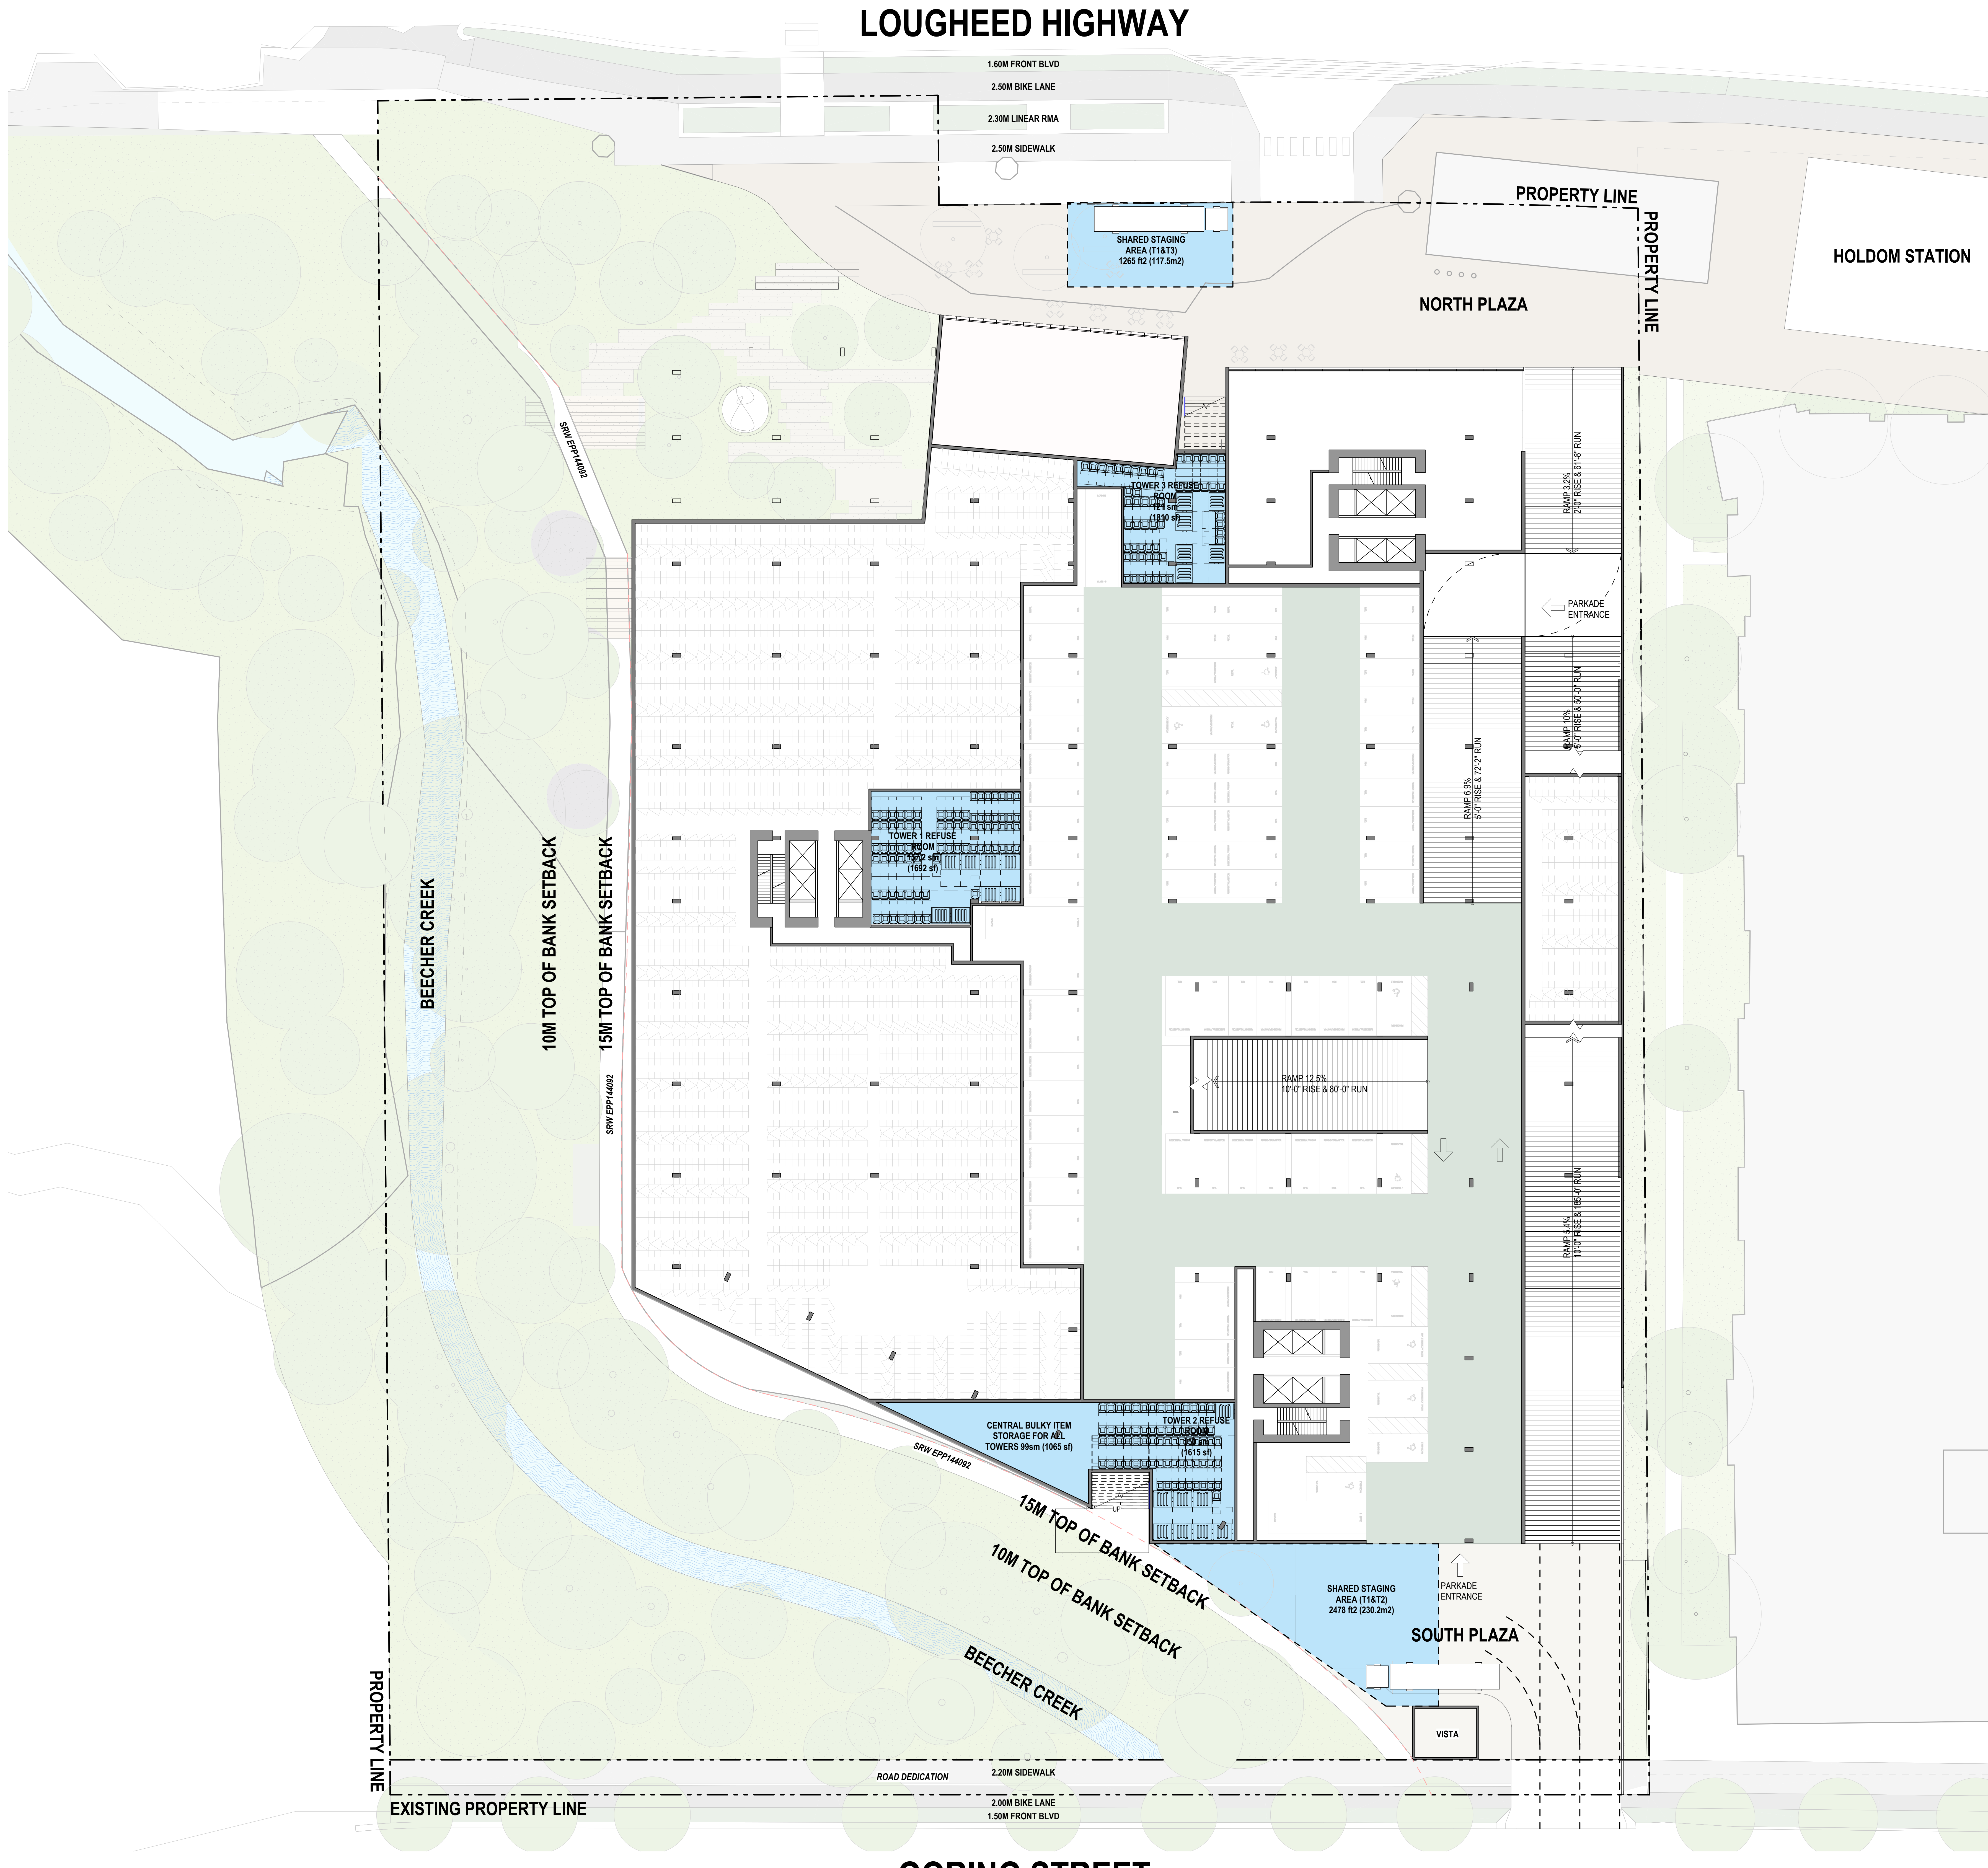

DATE
26/03/2025

REVISIONS
0

ISSUE FOR SUITABLE PLAN OF DEVELOPMENT - FOR REVIEW

25/04/2025

1

ISSUE FOR SUITABLE PLAN OF DEVELOPMENT - FOR REVIEW

29/04/2025

2

ISSUE FOR SUITABLE PLAN OF DEVELOPMENT - FOR REVIEW

notes

GARBAGE COLLECTION SCHEDULE

Type	Serving Tower	Category	Count
96-Gallon / 360L		Mixed Containers	1
4-cubic yard 6'-0" x 5'-6"	T1	Cardboard	3
4-cubic yard 6'-0" x 5'-6"	T1	Waste	5
64-Gallon / 240L	T1	Glass	6
64-Gallon / 240L	T1	Organics	22
96-Gallon / 360L	T1	Mixed Containers	10
96-Gallon / 360L	T1	Mixed Papers	22
4-cubic yard 6'-0" x 5'-6"	T2	Cardboard	3
4-cubic yard 6'-0" x 5'-6"	T2	Waste	5
64-Gallon / 240L	T2	Glass	9
64-Gallon / 240L	T2	Organics	18
96-Gallon / 360L	T2	Mixed Containers	25
96-Gallon / 360L	T2	Mixed Papers	18
4-cubic yard 6'-0" x 5'-6"	T3	Glass	2
4-cubic yard 6'-0" x 5'-6"	T3	Waste	4
64-Gallon / 240L	T3	Glass	4
64-Gallon / 240L	T3	Organics	16
96-Gallon / 360L	T3	Mixed Containers	19
96-Gallon / 360L	T3	Mixed Papers	16

Client

KELTIC

T 604 210 5412 2288-898 BURNARD ST VANCOUVER BC V6C 2X8 WWW.KELTICDEVELOPMENT.COM

Design Architect

James KM Cheng Architects Inc.
Suite 200-77 West Eighth Avenue
Vancouver, B.C. Canada V5Y 1M8
T: 604 873 4333 info@jamescheng.com

Architect of Record

CHRIS DIKEAKOS ARCHITECTS INC.

T 604 291 2860 1635 W BROADWAY INFO@DIKEAKOS.COM
F 604 291 2887 VANCOUVER BC V6J 1W9 WWW.DIKEAKOS.COM

drawn
seal
BC

checked
JC

2025-04-29

Copyright reserved. This plan and drawing are the exclusive property of James KM Cheng Architects Inc. and cannot be used without the architect's written consent.

AMENDED 5502 LOUGHEED HIGHWAY DEVELOPMENT
5502 LOUGHEED HIGHWAY, BURNABY, BC

Scale

1/16" = 1'-0"

drawing number
24-507
29/04/2025

APPX.010
29/04/2025

title
SOLID WASTE RECYCLING PLAN

scale
1/16" = 1'-0"


drawing number
24-507

project number
29/04/2025

issue date
29/04/2025

version date
29/04/2025


plotted
2025-04-29 11:38:15 AM

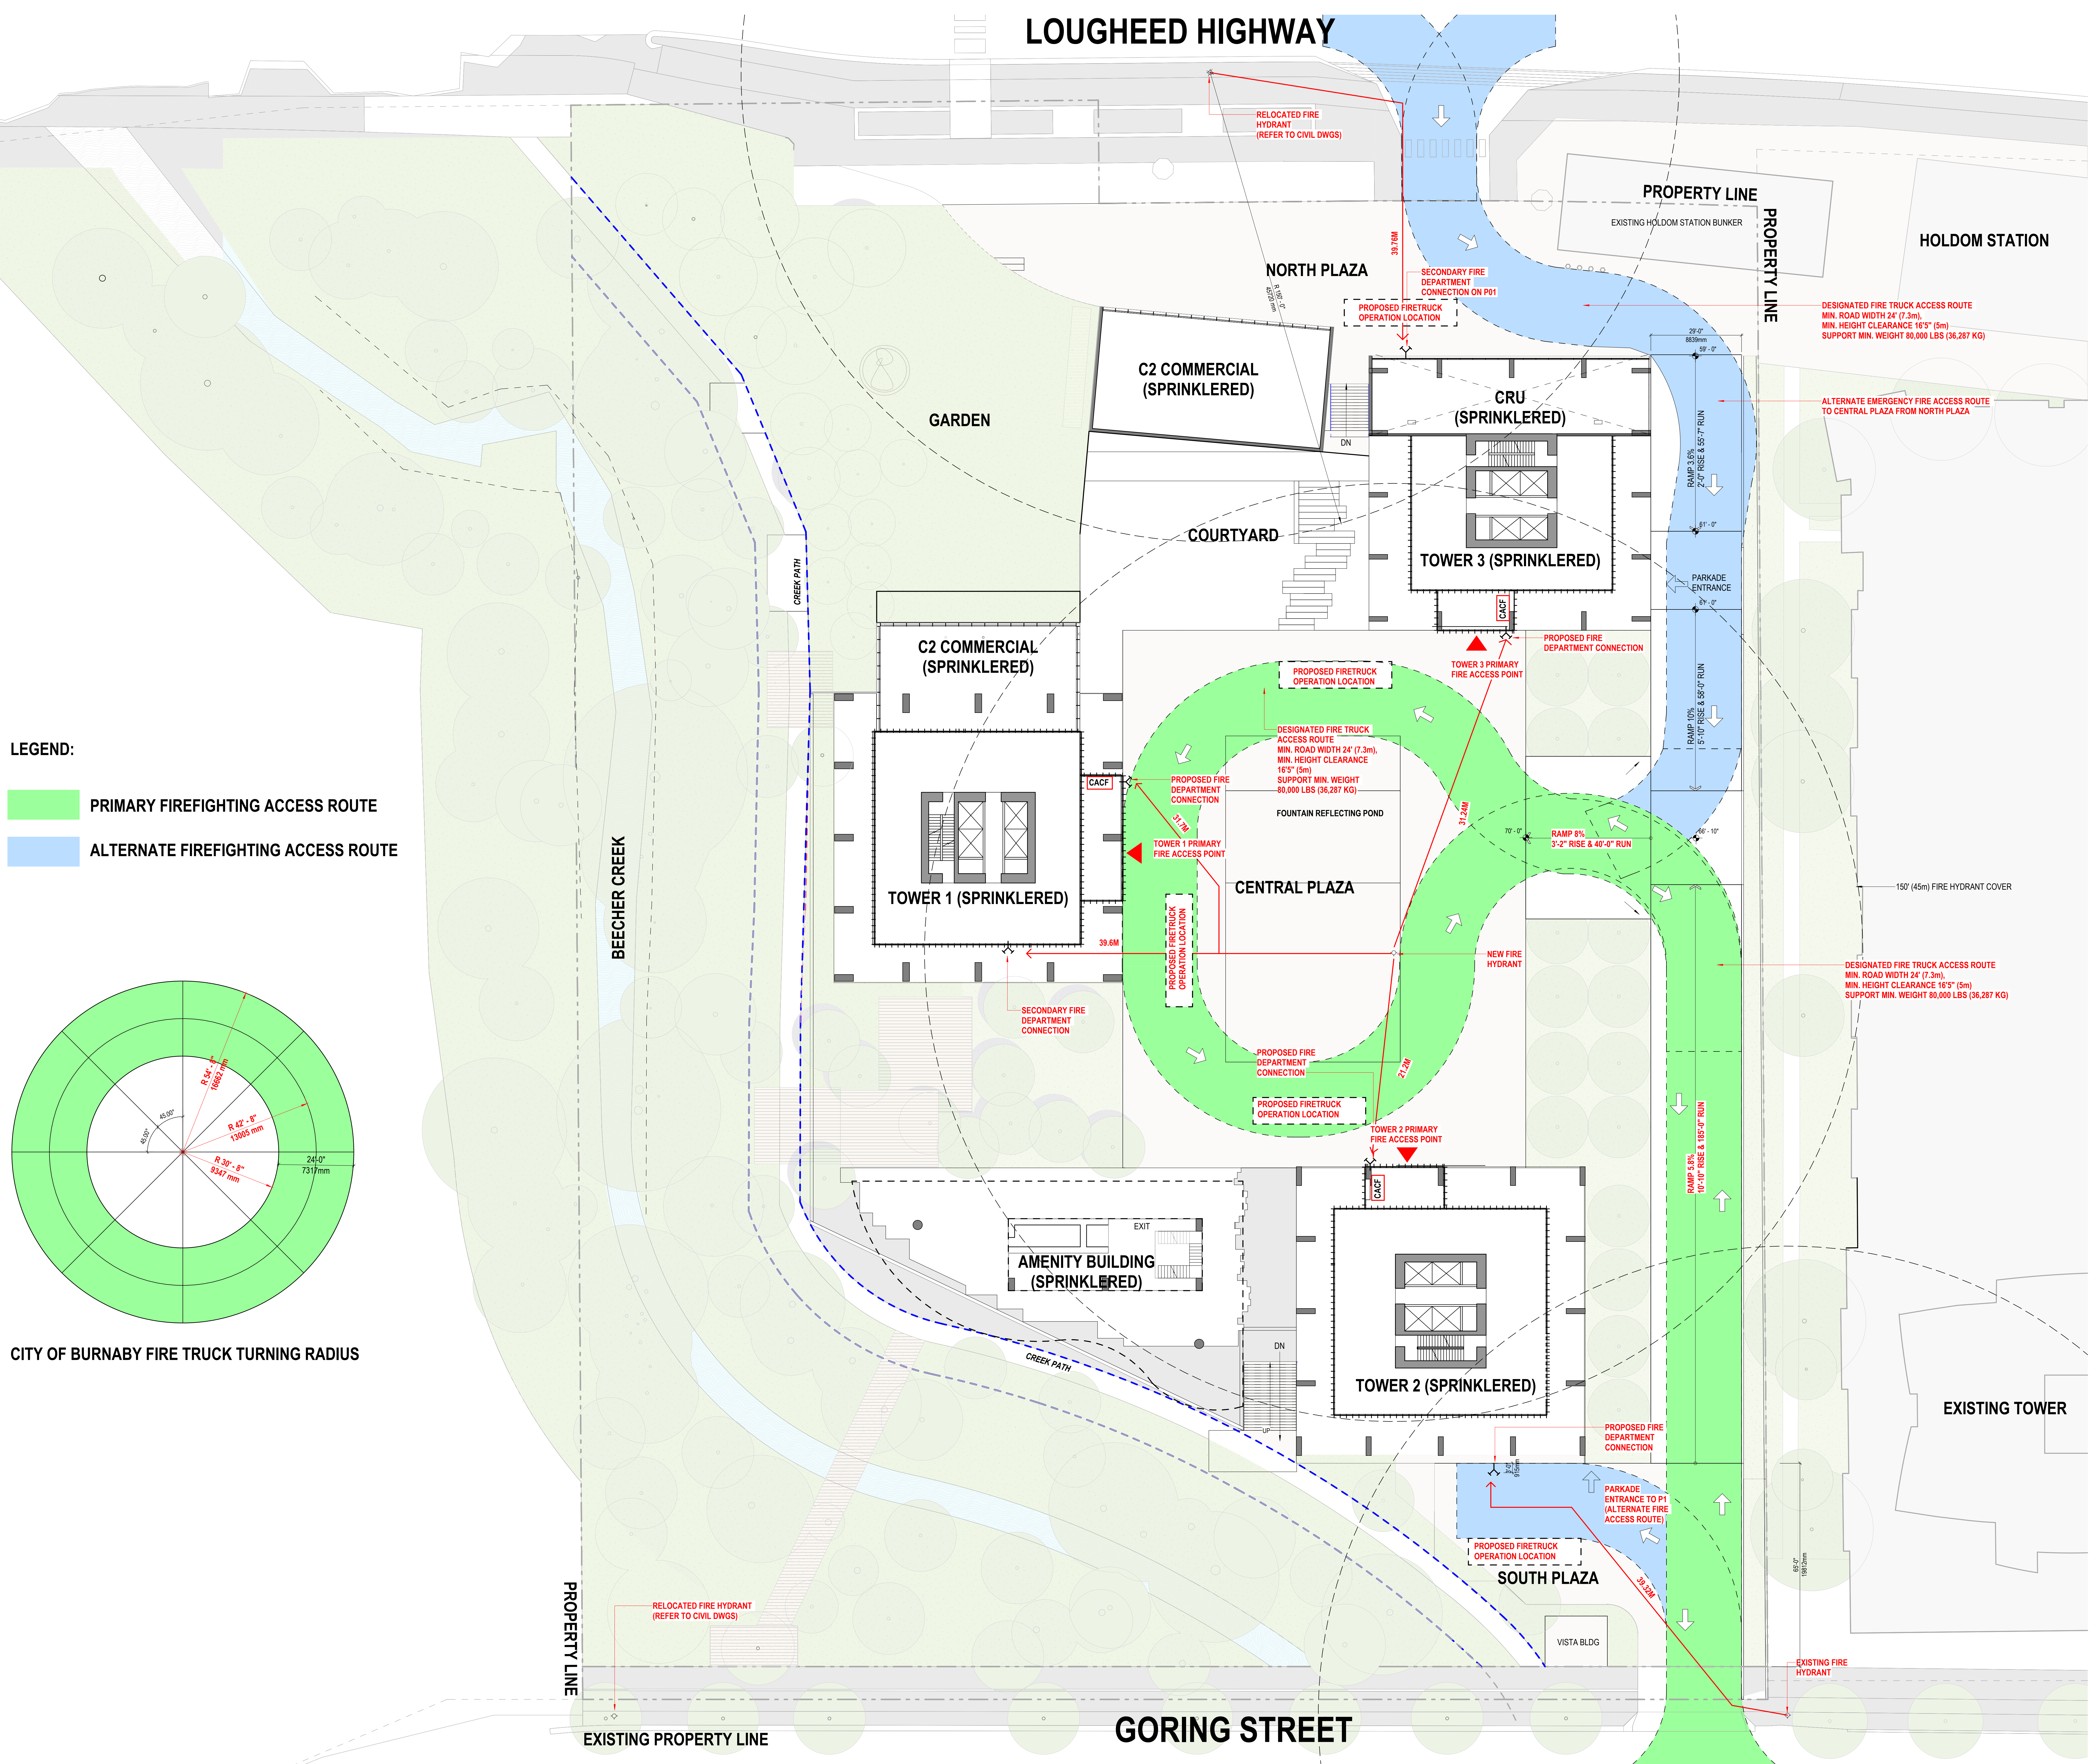


LEGEND:

PRIMARY FIREFIGHTING ACCESS ROUTE

ALTERNATE FIREFIGHTING ACCESS ROUTE

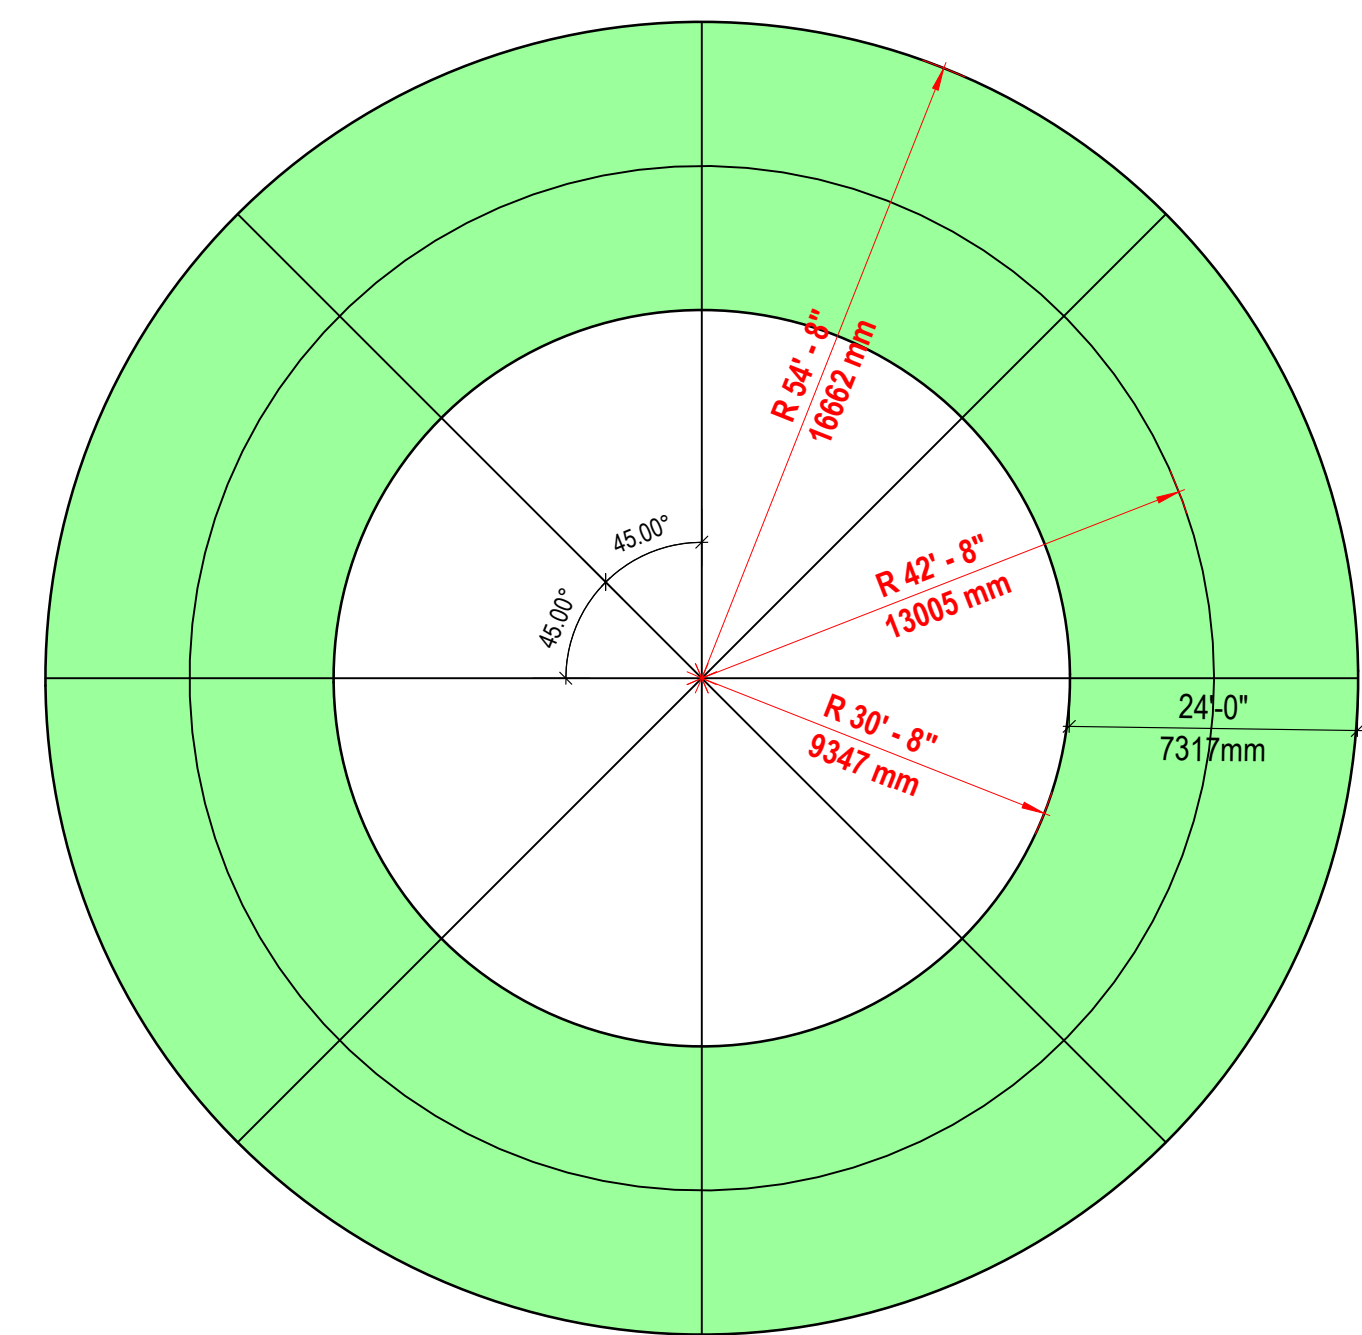

CITY OF BURNABY FIRE TRUCK TURNING RADIUS

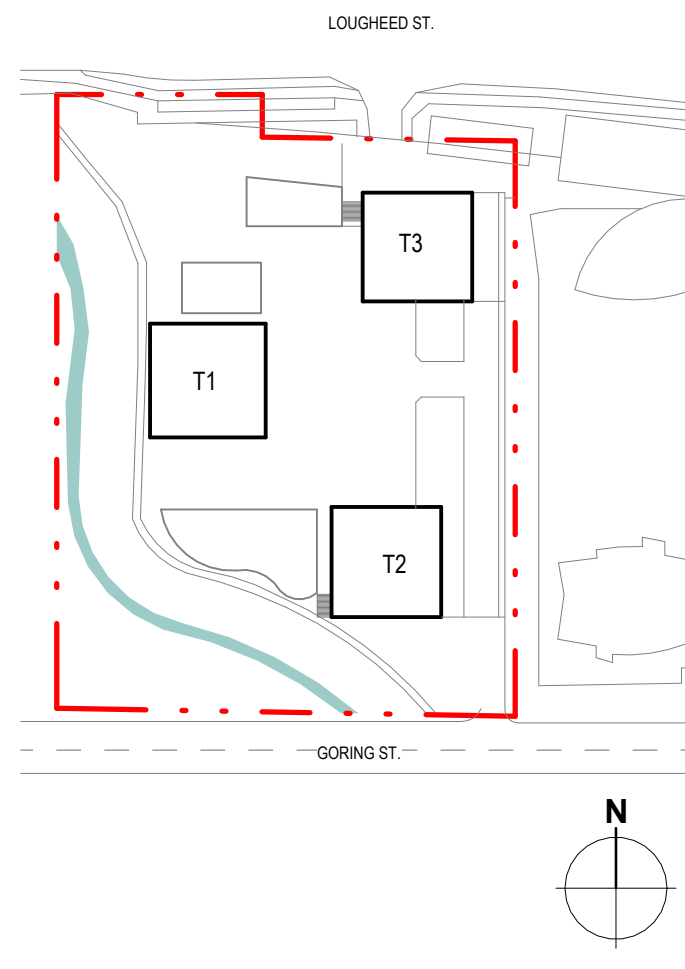

Client

KELTIC

T 604 210 5412 2288-888 BURROARD ST VANCOUVER BC V6C 2X8

Design Architect

James KM Cheng Architects Inc.
Suite 200-77 West Eighth Avenue
Vancouver, B.C. Canada V5Y 1M8
T: 604 873 4333 info@jamescheng.com

Architect of Record

CDM
CHRIS DIKEAKOS
ARCHITECTS INC.

T 604 291 2860 1635 W BROADWAY INFO@DIKEAKOS.COM
F 604 291 2887 VANCOUVER BC V6J 1W9 WWW.DIKEAKOS.COM

drawn: BC
seal:

checked: KL

2025-04-29

Copyright reserved. This plan and all other plans and drawings remain the exclusive property of James KM Cheng Architects Inc. and cannot be used without the architect's written consent.

AMENDED 5502 LOUGHEED HIGHWAY DEVELOPMENT
5502 LOUGHEED HIGHWAY, BURNABY, BC

DATE: 29/04/2025
FIRE ACCESS PLAN - L1

scale: 1/16" = 1'-0"
drawing number: APPX.011
project number: 24-507
issue date: 29/04/2025
version date: 29/04/2025
job title: 2025-04-29 11:32:41 AM