
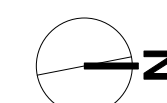


DRAFT Phasing plan : Phase 2

Middle Tower

1. At grade access paths will be maintained for existing tenants throughout all phases of construction.
2. Construction Middle Tower

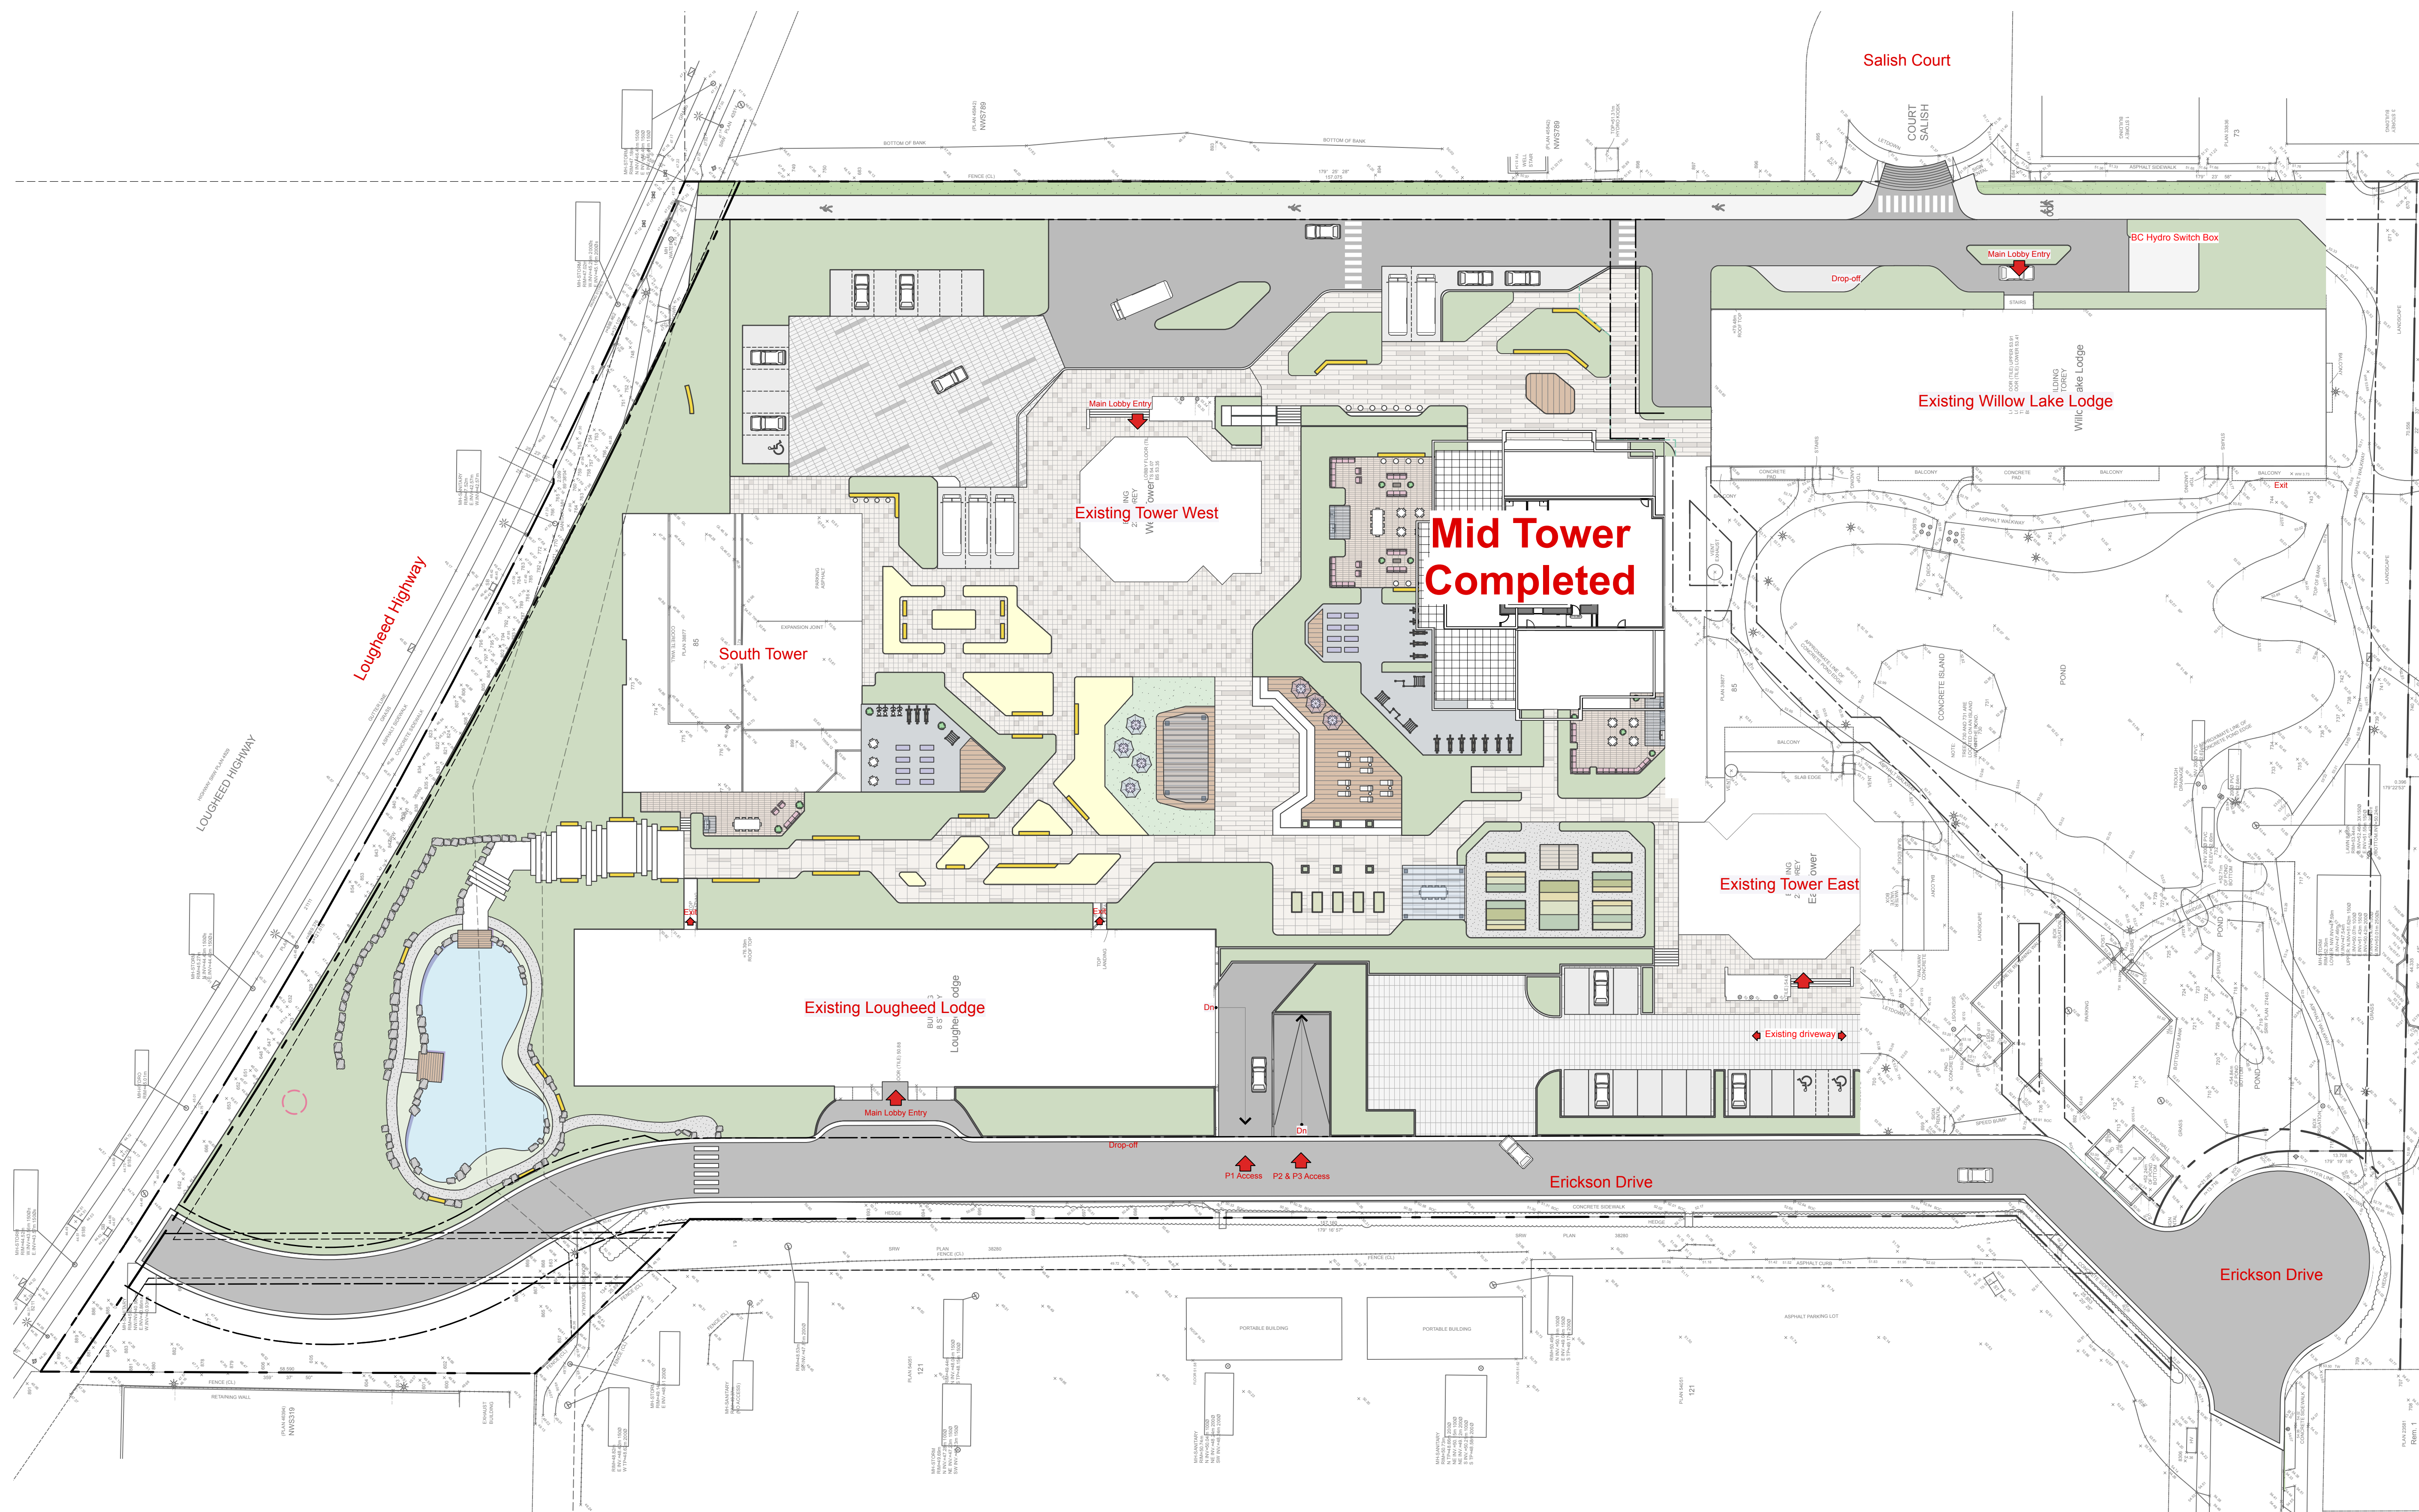

NSDA
ARCHITECTS

201-134 Abbott St
Vancouver BC
Canada V6B 2K4
T 604.669.1926
F 604.683.2241
info@nsda.bc.ca
www.nsda.bc.ca

Copyright Reserved. This plan and design is and at all times remains the exclusive property of NSDA Architects and cannot be used without the architects' written consent.

Project
LOUGHEED VILLAGE
9500 Erickson Drive
Burnaby BC

Sheet Title
Phasing Plan - Phase 2

Project Number
23005

Scale
1/32"=1'-0"

Sheet Number
A-042a


1 Phase 2 - Final Build Out
Scale: 1:384

Attachment #1 - Phasing Plan (Phase 2)

DRAFT Phasing plan : Phase 3

North Tower

1. At grade access paths will be maintained for existing tenants throughout all phases of construction.
2. Construction of North Tower

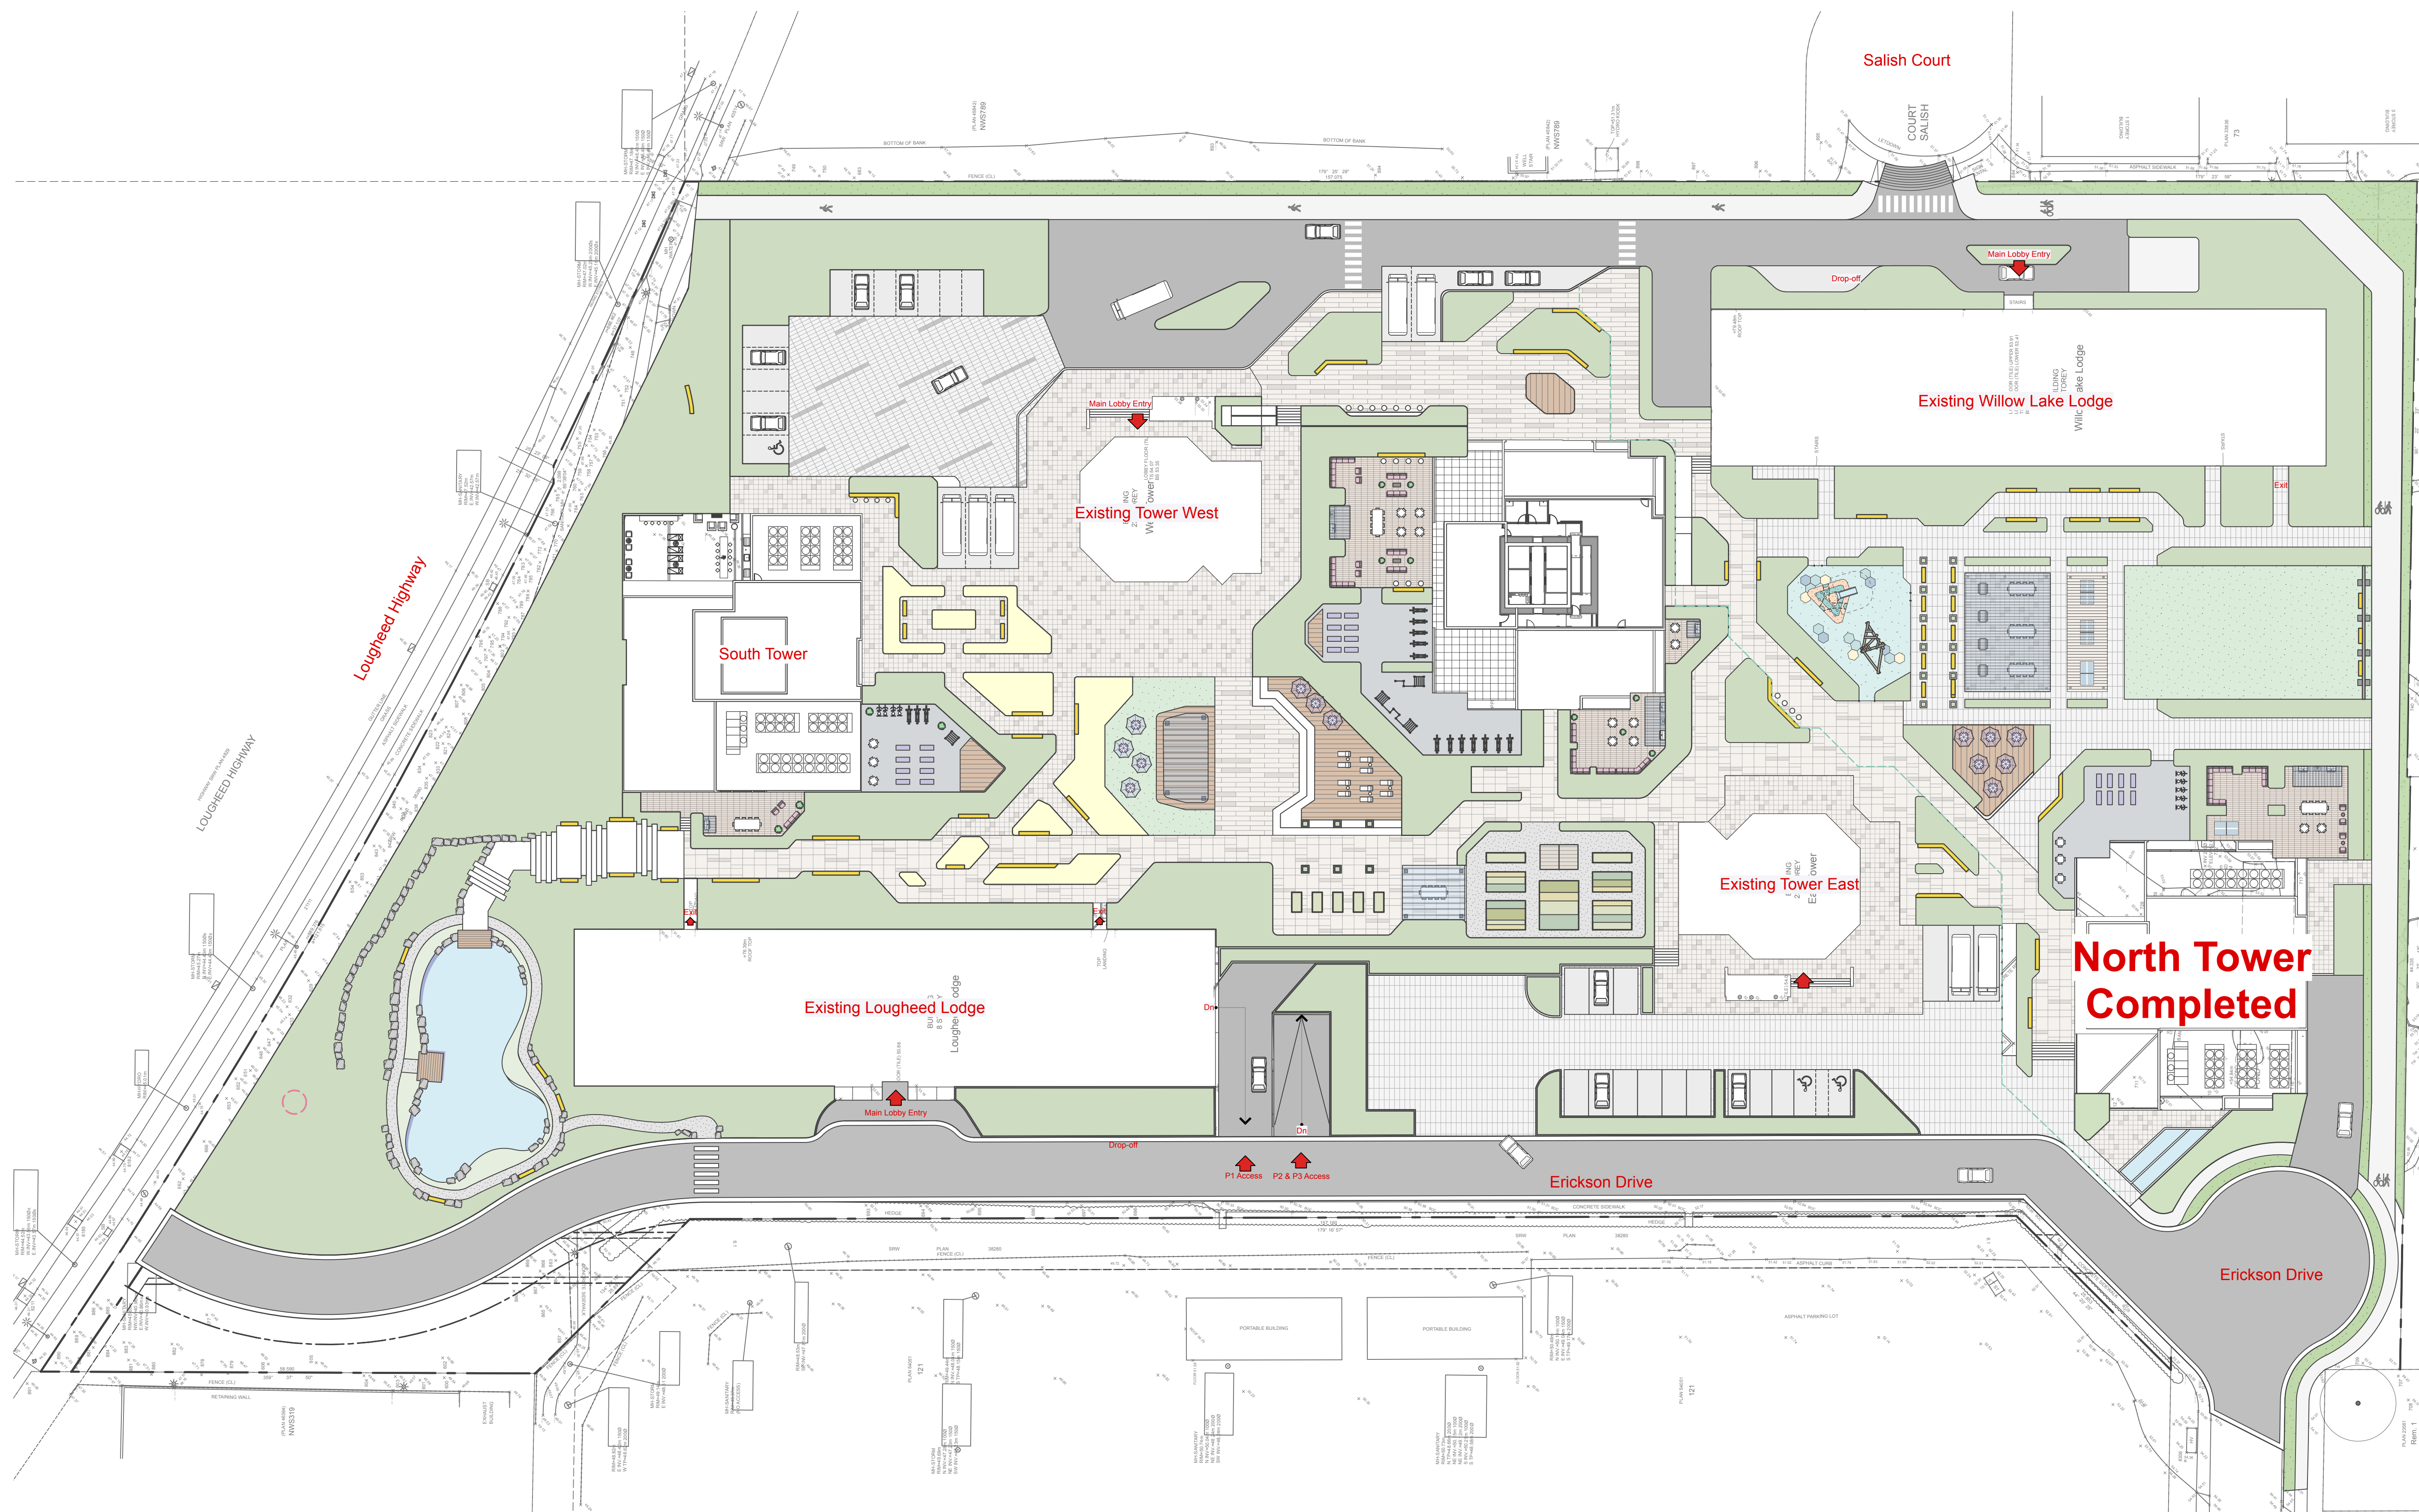

NSDA
ARCHITECTS

201-134 Abbott St
Vancouver BC
Canada V6B 2K4
T 604.669.1926
F 604.683.2241
info@nsda.bc.ca
www.nsda.bc.ca

Copyright Reserved. This plan and design is and at all times remains the exclusive property of NSDA Architects and cannot be used without the architects' written consent.

Project
LOUGHEED VILLAGE
9500 Erickson Drive
Burnaby BC

Sheet Title
Phasing Plan - Phase 3


Project Number
23005

Scale
1/32"=1'-0"

Sheet Number
A-043c

1 Phase 3 - Final Build Out
Scale: 1:384

Attachment #1 - Phasing Plan (Phase 3)

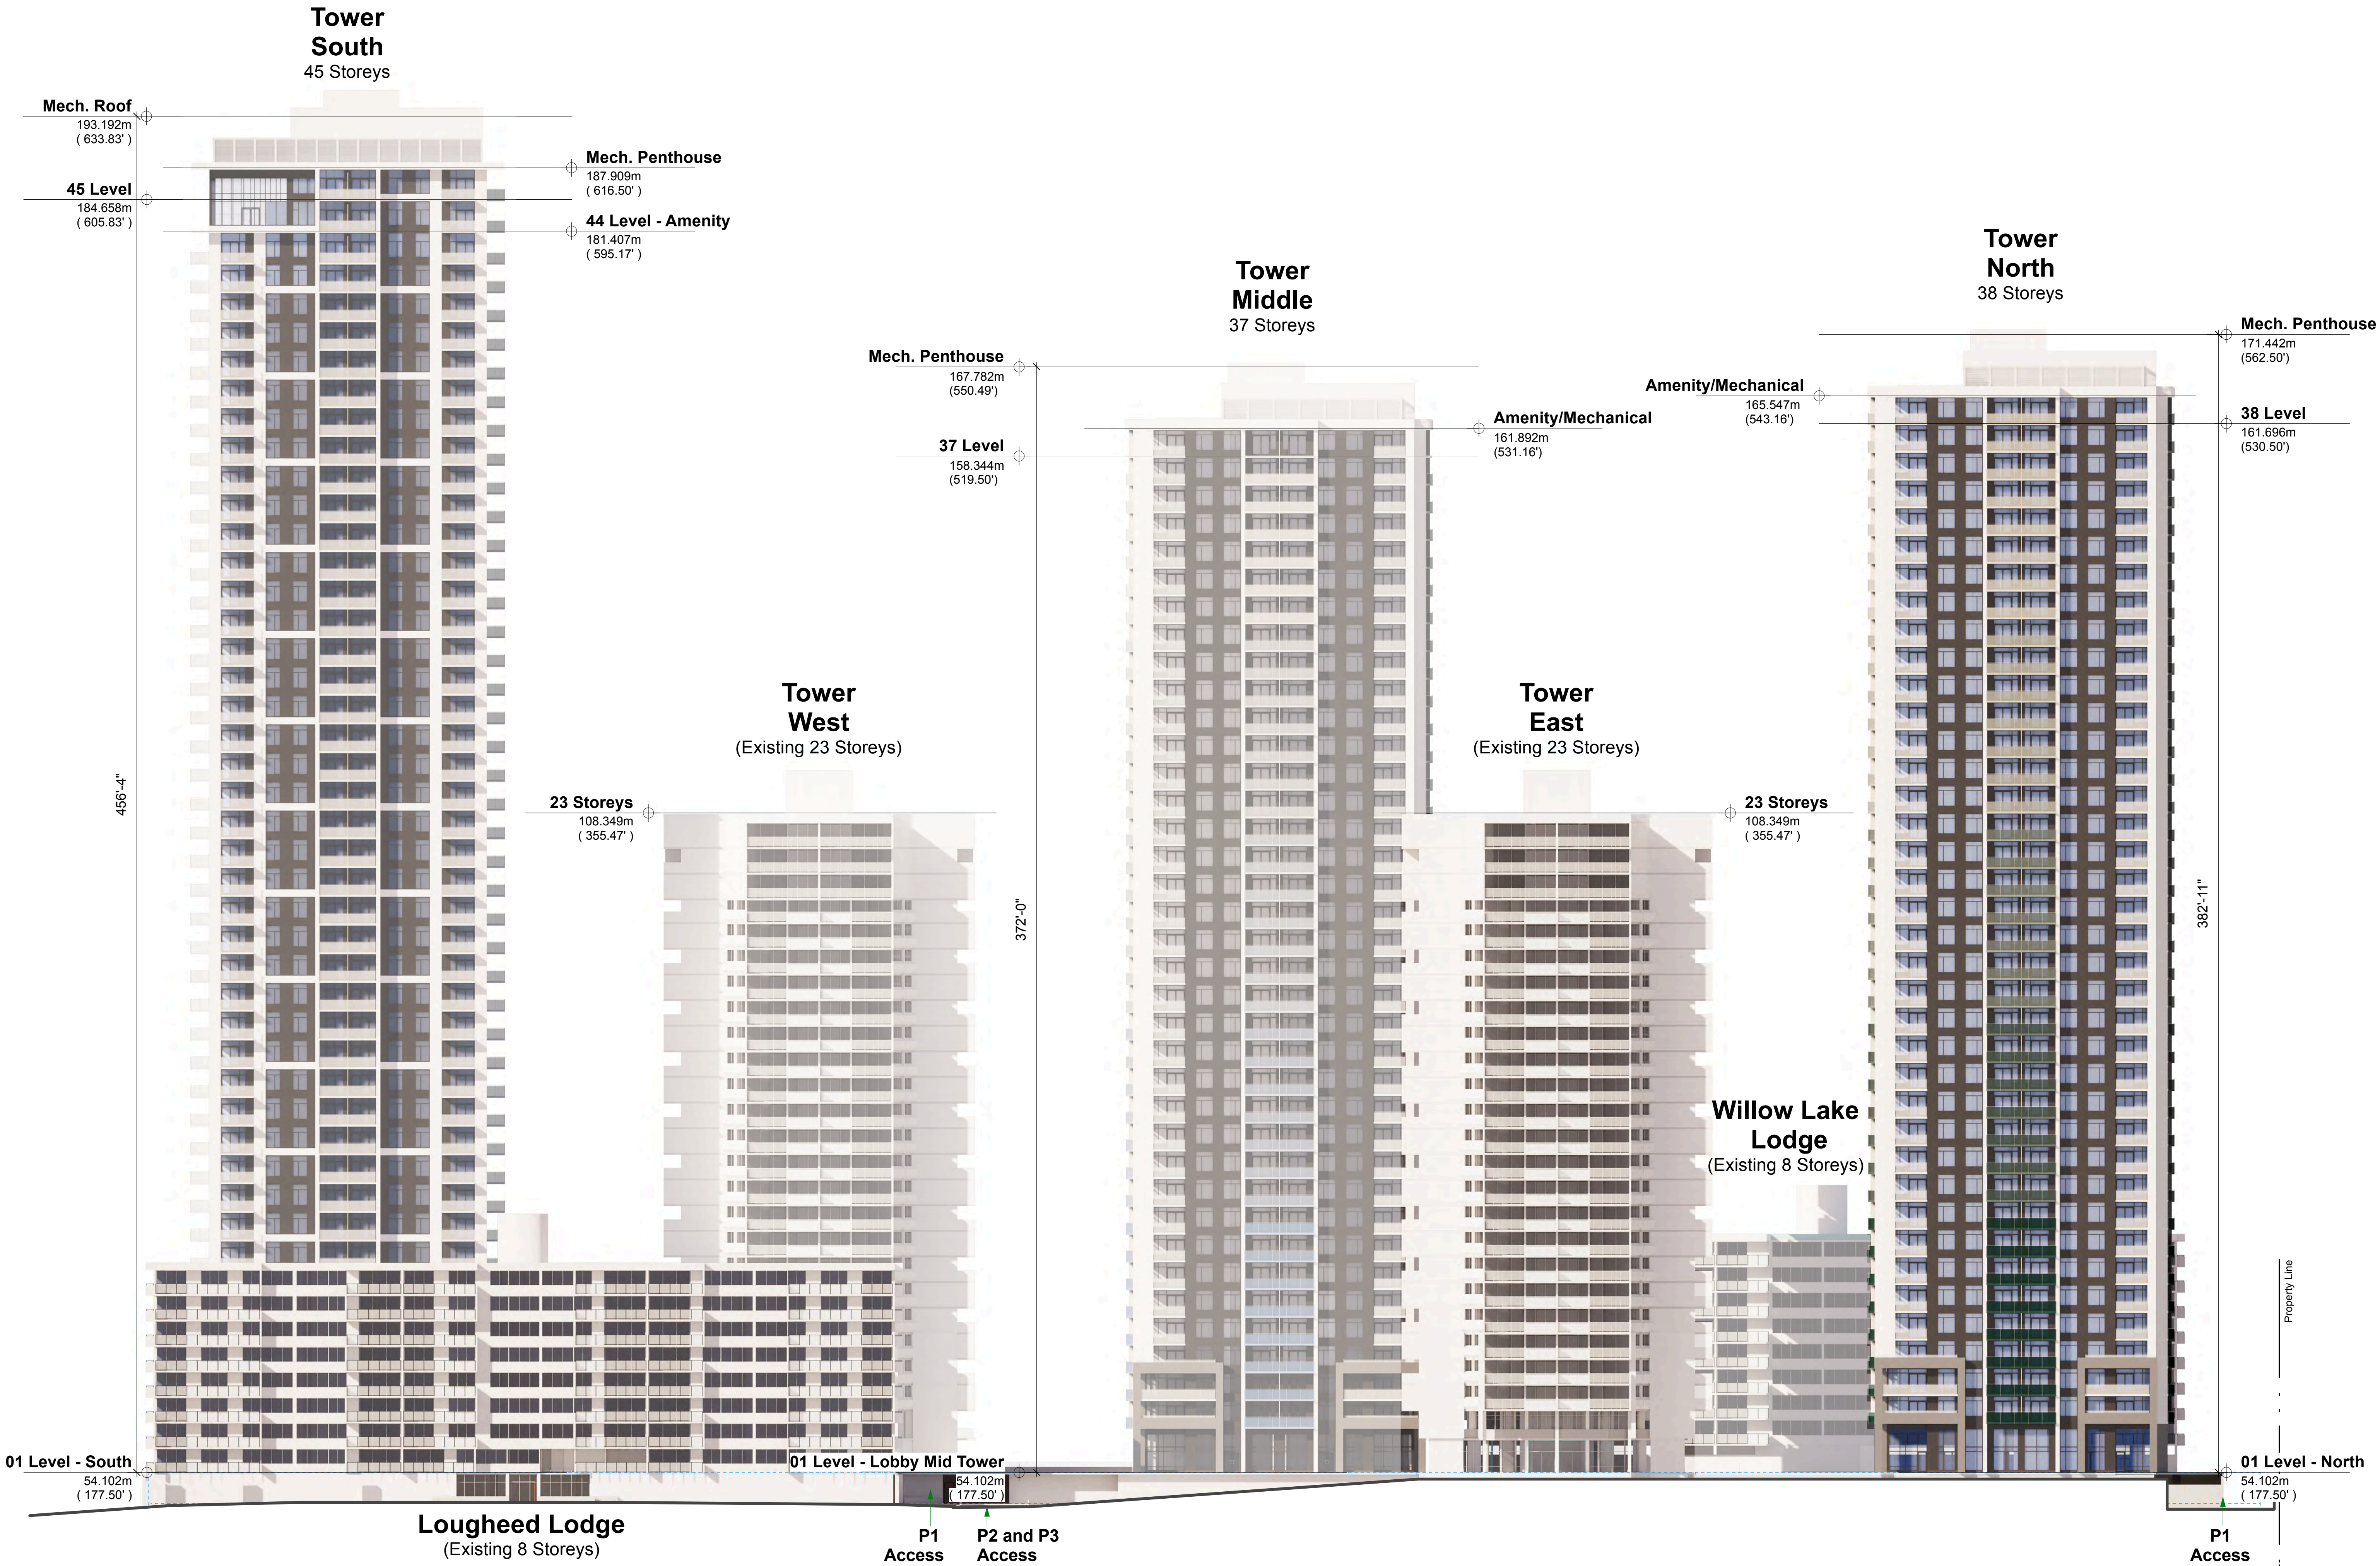

Seal

NSDA
ARCHITECTS

201-134 Abbott St
Vancouver, BC
Canada V6B 2K4
T 604.669.1926
F 604.683.2241
info@nsda.bc.ca
www.nsda.bc.ca

Copyright Reserved. This plan and design is and at all times remains
the exclusive property of NSDA Architects and cannot be used
without the architects' written consent.

Project

Sheet Title
Development Elevation - East

Project Number

Scale
1"=25' (1:300)

Sheet Number

A-301