

ATTACHMENT 1 - PART 2 OF 4

PROPOSED SUBDIVISION PLAN OF:


- LOT 101, DISTRICT LOTS 2 AND 4, PLAN 43016, EXCEPT PLANS LMP44608, LMP51272, LMP52074 AND PLAN EPP15369.
 - CLOSED ROAD, SHOWN ON PLAN EPP... DEDICATED BY REFERENCE PLAN BCP26417.
 - PARCEL "A" (EXPLANATORY PLAN 11608) OF LOT 1, DISTRICT LOT 2, PLAN 4286.
 - LOT 2 EXCEPT:
 - FIRSTLY: PART ON STATUTORY RIGHT OF WAY PLAN 21111;
 - SECONDLY: PART ON STATUTORY RIGHT OF WAY PLAN 4829;
 - THIRDLY: PART ON STATUTORY RIGHT OF WAY PLAN LMP52075;
 - DISTRICT LOT 2, PLAN 4286.
- ALL OF GROUP 1, NEW WESTMINSTER DISTRICT.

PURSUANT TO SECTION 74 OF THE LAND TITLE ACT.

CITY OF BURNABY

BCS 92G.025

ALL DISTANCES ARE IN METRES AND DECIMALS THEREOF.
 THE INTENDED PLOT SIZE OF THIS PLAN IS 1120mm IN WIDTH BY 864mm IN HEIGHT (E SIZE) WHEN PLOTTED AT A SCALE OF 1:300

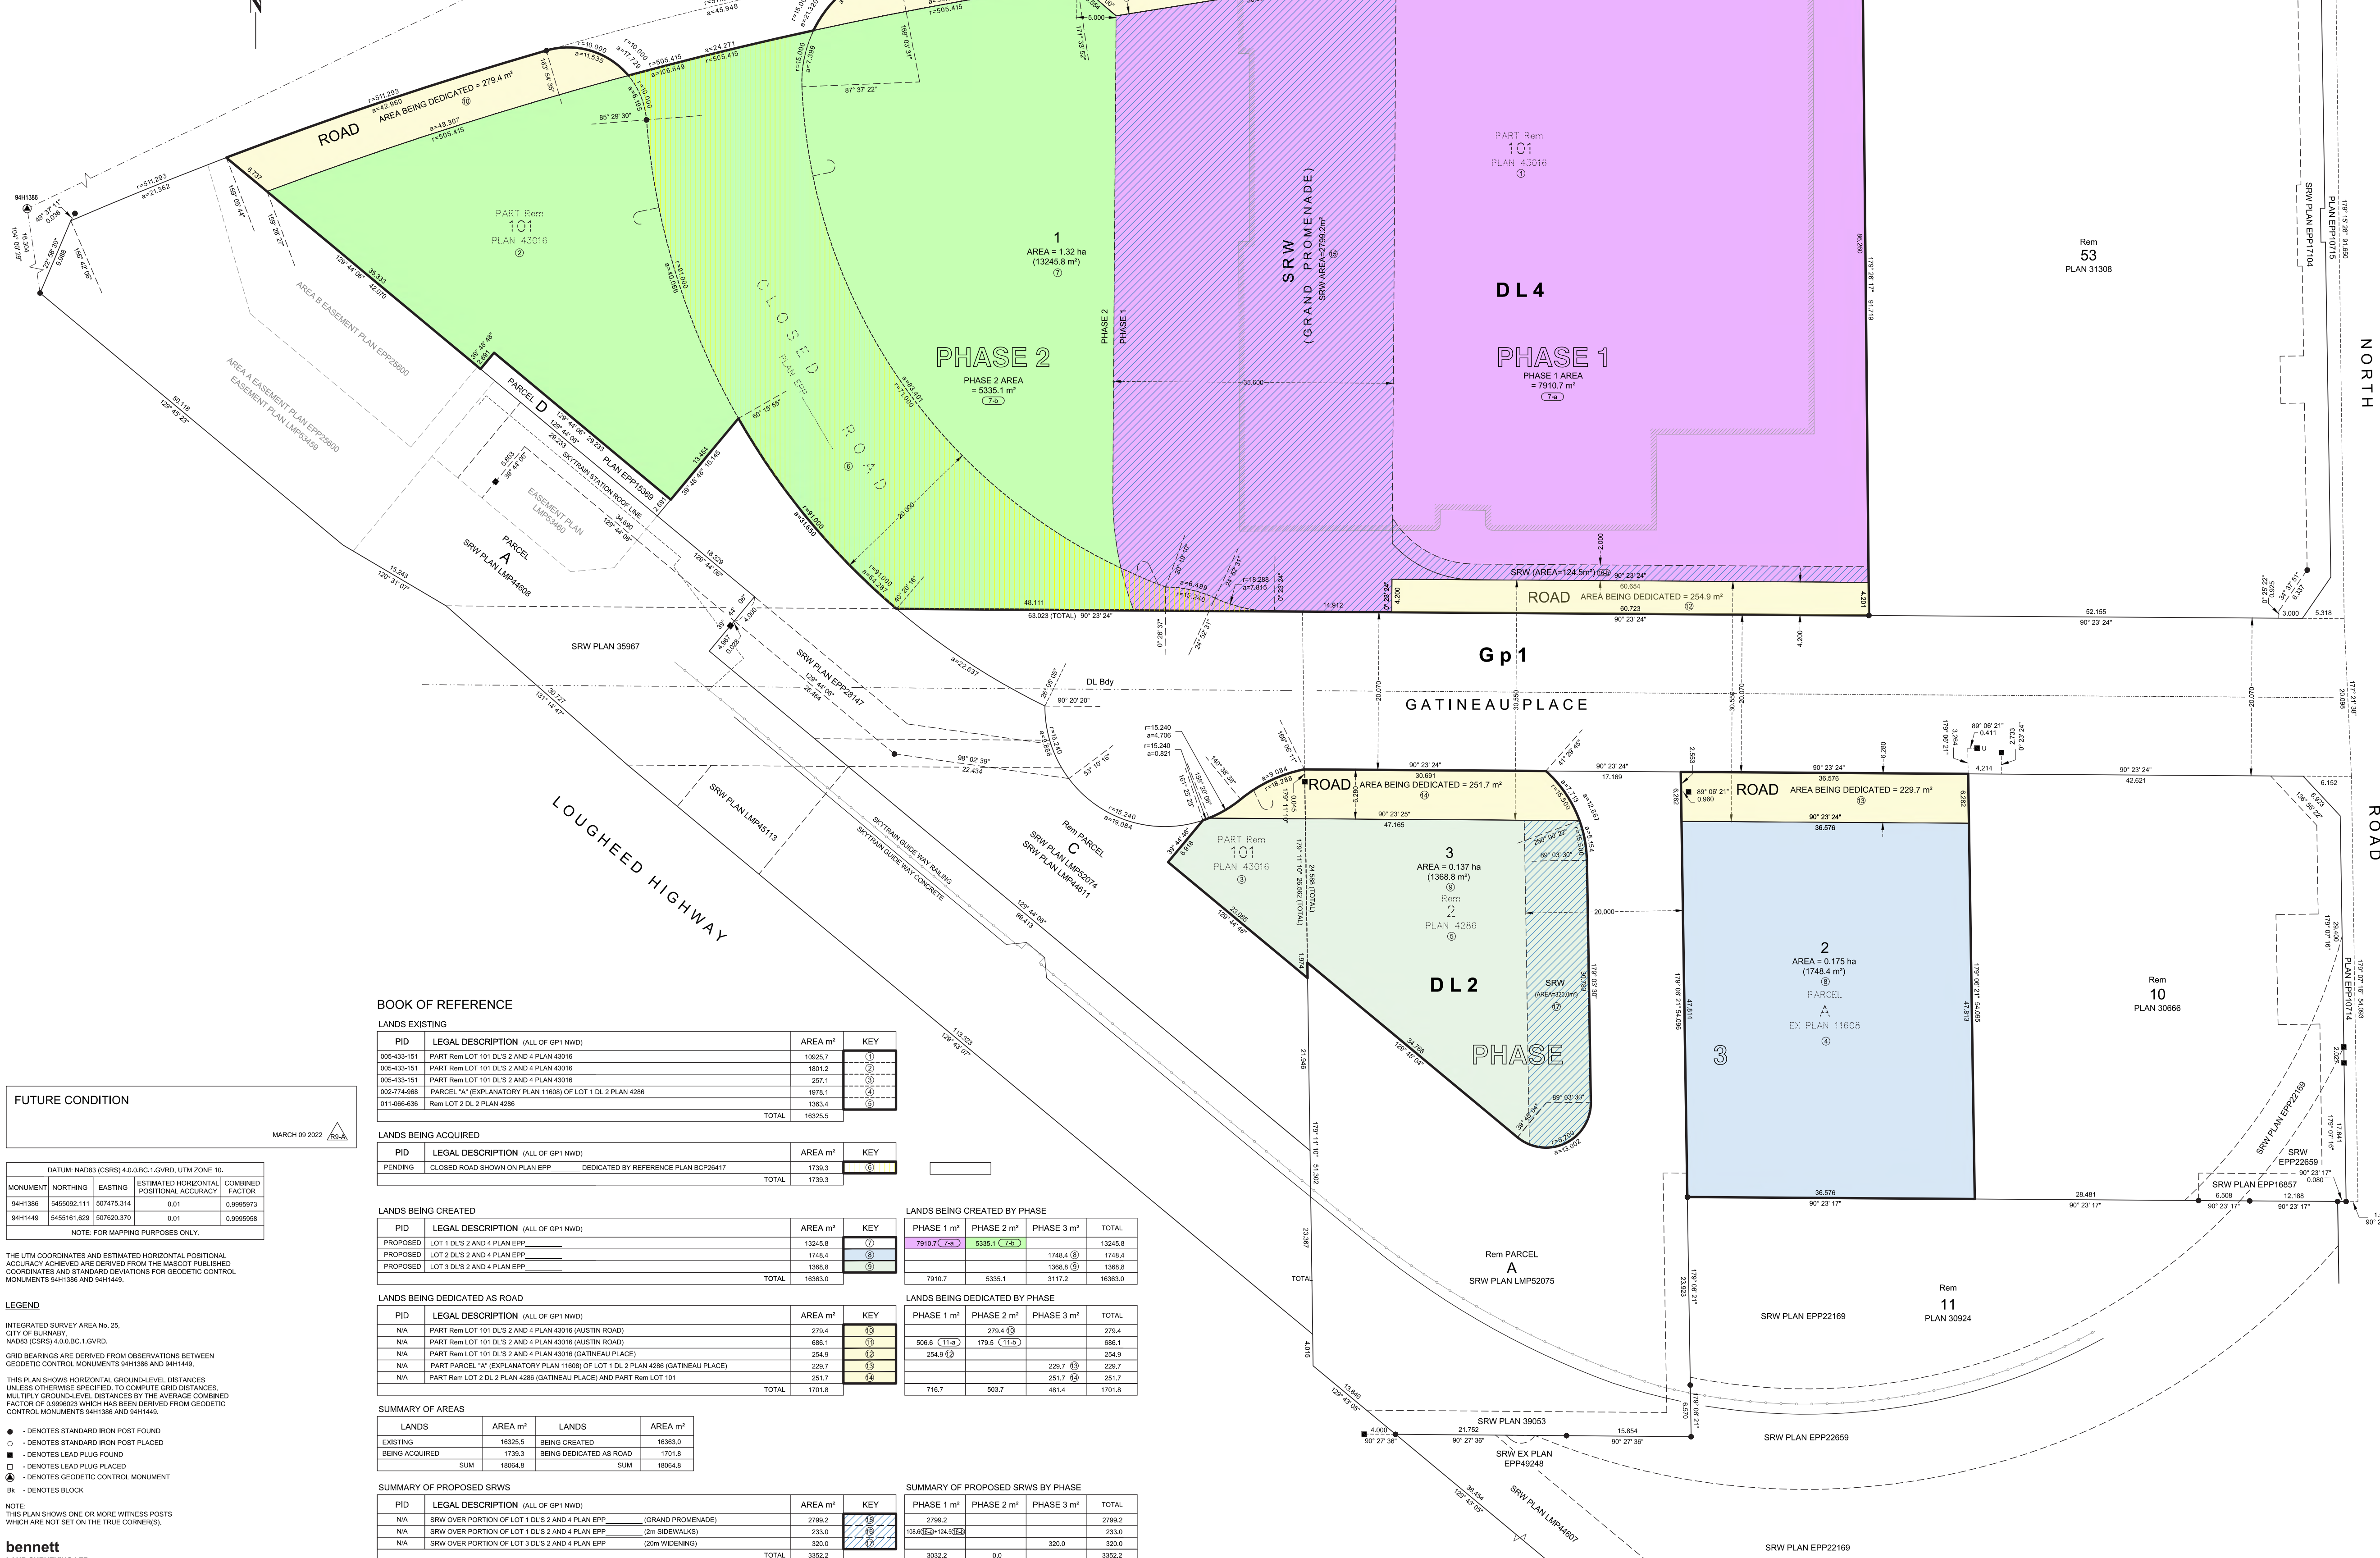

BOOK OF REFERENCE

LANDS EXISTING

PID	LEGAL DESCRIPTION (ALL OF GP1 NW/4)	AREA m ²	KEY
	TOTAL	16325.5	

LANDS BEING ACQUIRED

PID	LEGAL DESCRIPTION (ALL OF GP1 NW/4)	AREA m ²	KEY
FENCING	CLOSED ROAD SHOWN ON PLAN EPP... DEDICATED BY REFERENCE PLAN BCP26417	1739.3	(6)
	TOTAL	1739.3	

LANDS BEING CREATED

PID	LEGAL DESCRIPTION (ALL OF GP1 NW/4)	AREA m ²	KEY



LANDS BEING DEDICATED AS ROAD

PID	LEGAL DESCRIPTION (ALL OF GP1 NW/4)	AREA m ²	KEY
NA	PART Rem LOT 101 DL 2 AND 4 PLAN 43016 (AUSTIN ROAD)	279.4	(10)
NA	PART Rem LOT 101 DL 2 AND 4 PLAN 43016 (AUSTIN ROAD)	686.1	(11)
NA	PART Rem LOT 101 DL 2 AND 4 PLAN 43016 (GATINEAU PLACE)	254.9	(12)
NA	PART Rem LOT 101 DL 2 AND 4 PLAN 43016 (GATINEAU PLACE)	229.7	(13)
NA	PART Rem LOT 2 DL 2 PLAN 4286 (GATINEAU PLACE) AND PART Rem LOT 101	251.7	(14)
	TOTAL	1701.8	

LANDS BEING DEDICATED BY PHASE

PHASE 1 m ²	PHASE 2 m ²	PHASE 3 m ²	TOTAL

SUMMARY OF AREAS

LANDS	AREA m ²	LANDS	AREA m ²
BEING ACQUIRED	1739.3	BEING DEDICATED AS ROAD	1701.8
SUM	18064.8	SUM	18064.8

SUMMARY OF PROPOSED SRWS

PID	LEGAL DESCRIPTION (ALL OF GP1 NW/4)	AREA m ²	KEY
NA	SRW OVER PORTION OF LOT 1 DL 2 AND 4 PLAN EPP (GRAND PROMENADE)	2799.2	(15)
NA	SRW OVER PORTION OF LOT 1 DL 2 AND 4 PLAN EPP (2m SIDEWALKS)	233.0	(16)
NA	SRW OVER PORTION OF LOT 3 DL 2 AND 4 PLAN EPP (20m WIDENING)	320.0	(17)
	TOTAL	3352.2	

SUMMARY OF PROPOSED SRWS BY PHASE

PHASE 1 m ²	PHASE 2 m ²	PHASE 3 m ²	TOTAL
			3352.2

NOTE: AREAS OF LANDS BEING CREATED INCLUDE AREAS OF PROPOSED SRWS

FUTURE CONDITION

MARCH 09 2022

MONUMENT	NORTHING	EASTING	ESTIMATED HORIZONTAL POSITIONAL ACCURACY	COMBINED FACTOR


LEGEND

- INTEGRATED SURVEY AREA NO. 25, CITY OF BURNABY
- - DENOTES STANDARD IRON POST FOUND
- - DENOTES STANDARD IRON POST PLACED
- - DENOTES LEAD PLUG FOUND
- - DENOTES LEAD PLUG PLACED
- ⊙ - DENOTES GEODETIC CONTROL MONUMENT
- BL - DENOTES BLOCK

NOTE: THIS PLAN SHOWS ONE OR MORE WITNESS POSTS WHICH ARE NOT SET ON THE TRUE CORNERS.

bennett
 LAND SURVEYING LTD.
 87 LAND SURVEYORS
 9011 - 275 FELL AVENUE
 BURNABY, BC V5A 1E6

REV.	DESCRIPTION	DATE
3	ISSUED FOR REZONING SUBMISSION	2026.01.12
2	ISSUED FOR REZONING SUBMISSION	2025.10.20
1	ISSUED FOR REZONING SUBMISSION	2025.01.30

REZONING APPLICATION

JYOM JYOM Architecture
 4300 - 9111 Homer St
 Vancouver, BC V6H 2L2
 604-876-2222
 www.JYOMarchitects.com

CLIENT: PINNACLE INTERNATIONAL
 4300 - 9111 Homer St
 Vancouver, BC
 V6H 2W6

SITE: LOUGHEED BURNABY BC


PROPOSED SUBDIVISION PLAN

SCALE	DATE	DRAWN	CHECKED
AT 24"x36"	2026.01.12	AL	KK
PROJECT NO:	DRAWING NO:	REVISION:	
18001.80	A0.02	3	


Attachment #1 - Subdivision Plan (approved under REZ #18-32)

THIS PLAN LIES WITHIN THE JURISDICTION OF THE APPROVING OFFICE OF THE CITY OF BURNABY.
 THIS PLAN LIES WITHIN THE METRO VANCOUVER REGIONAL DISTRICT.
 THE FIELD SURVEY REPRESENTED BY THIS PLAN WAS COMPLETED ON THE DAY OF 2021.
 PATRICK KORNEK, B.C.S. #78


WINTER SOLSTICE
DECEMBER 21

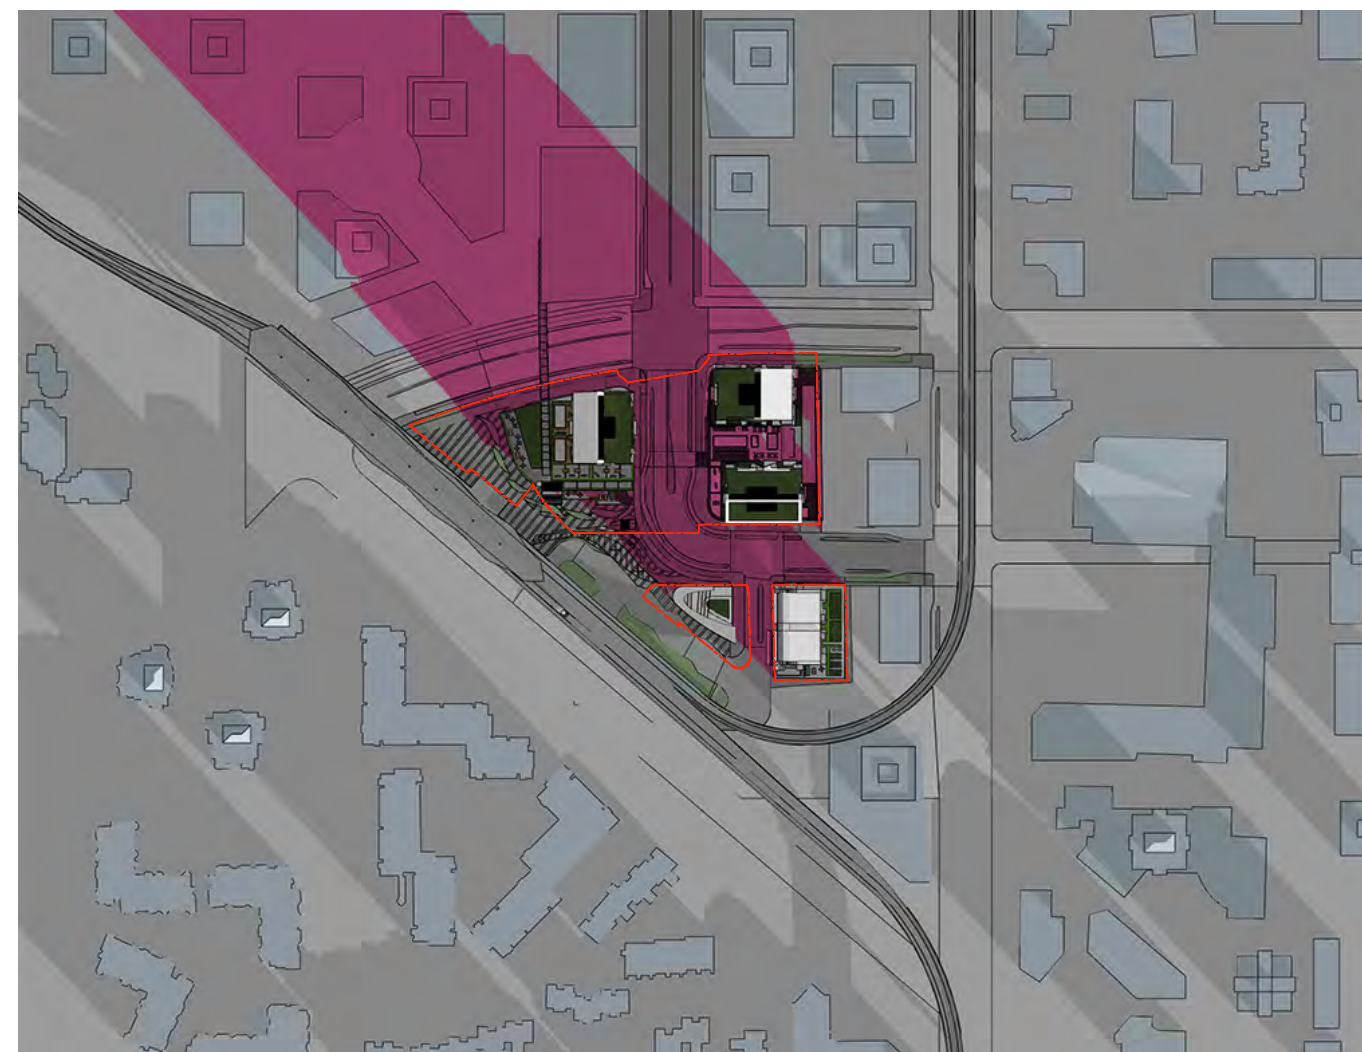

9 AM

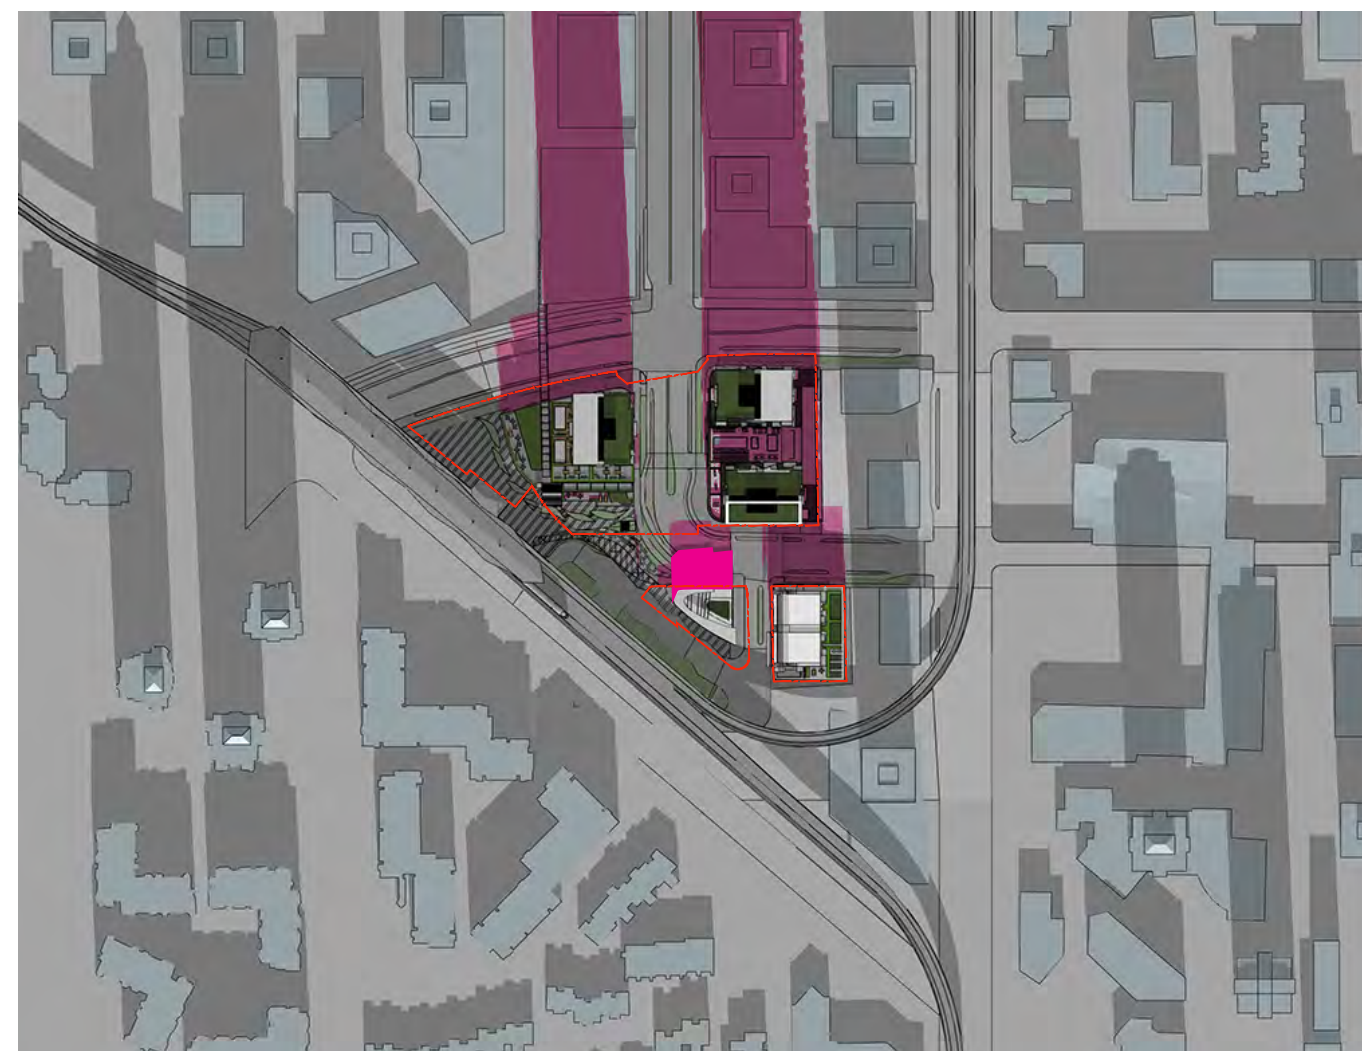


12 PM

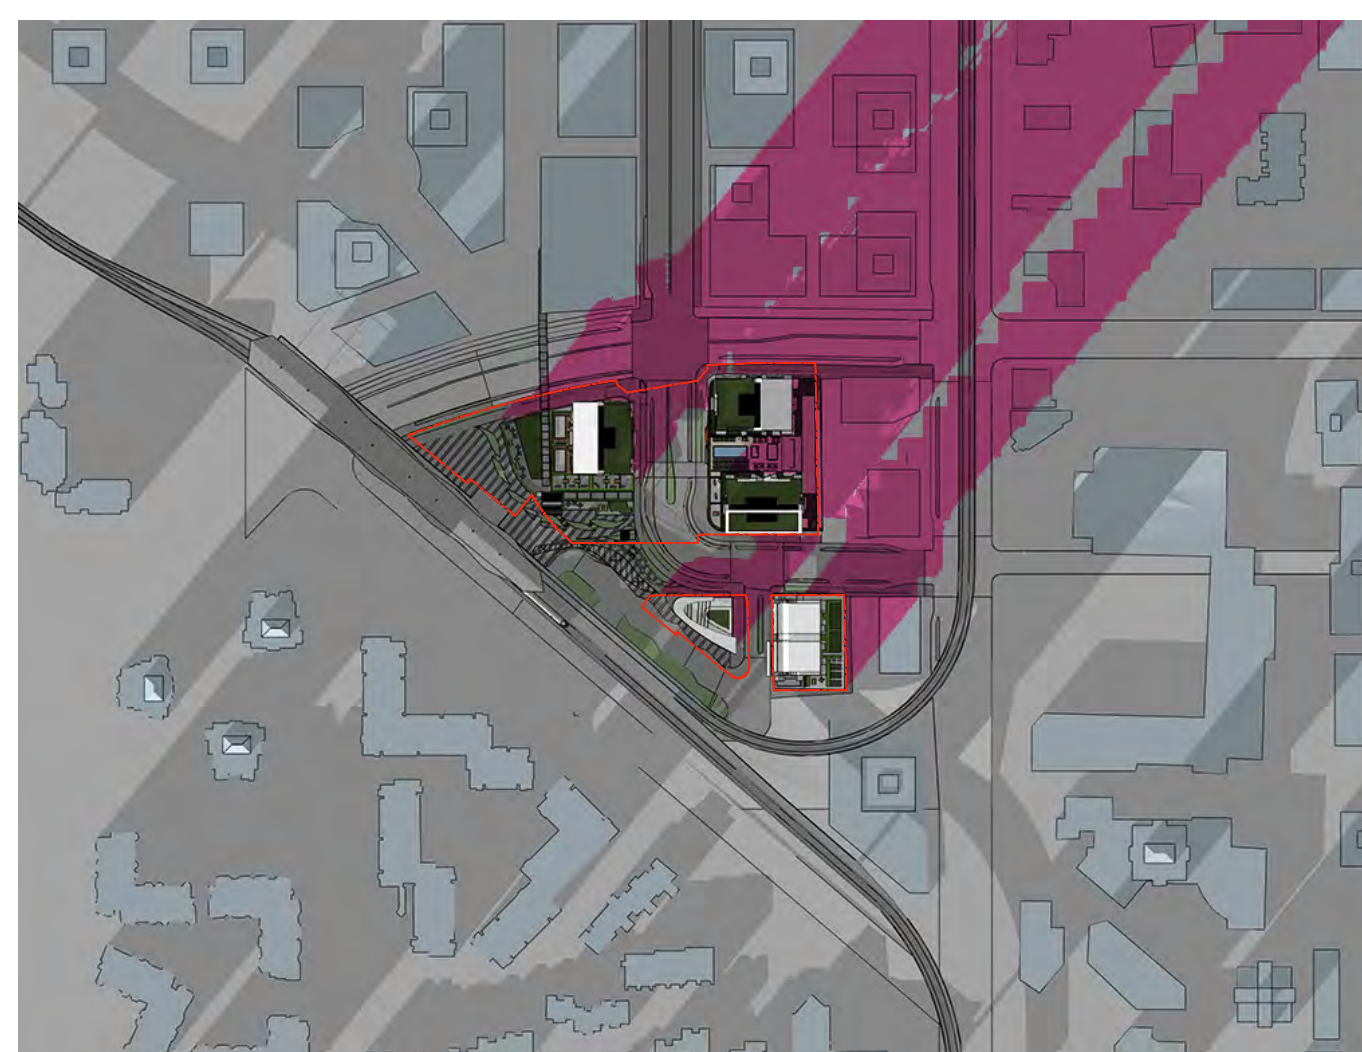


3 PM


SPRING & FALL EQUINOX
MARCH 20 & SEPTEMBER 21

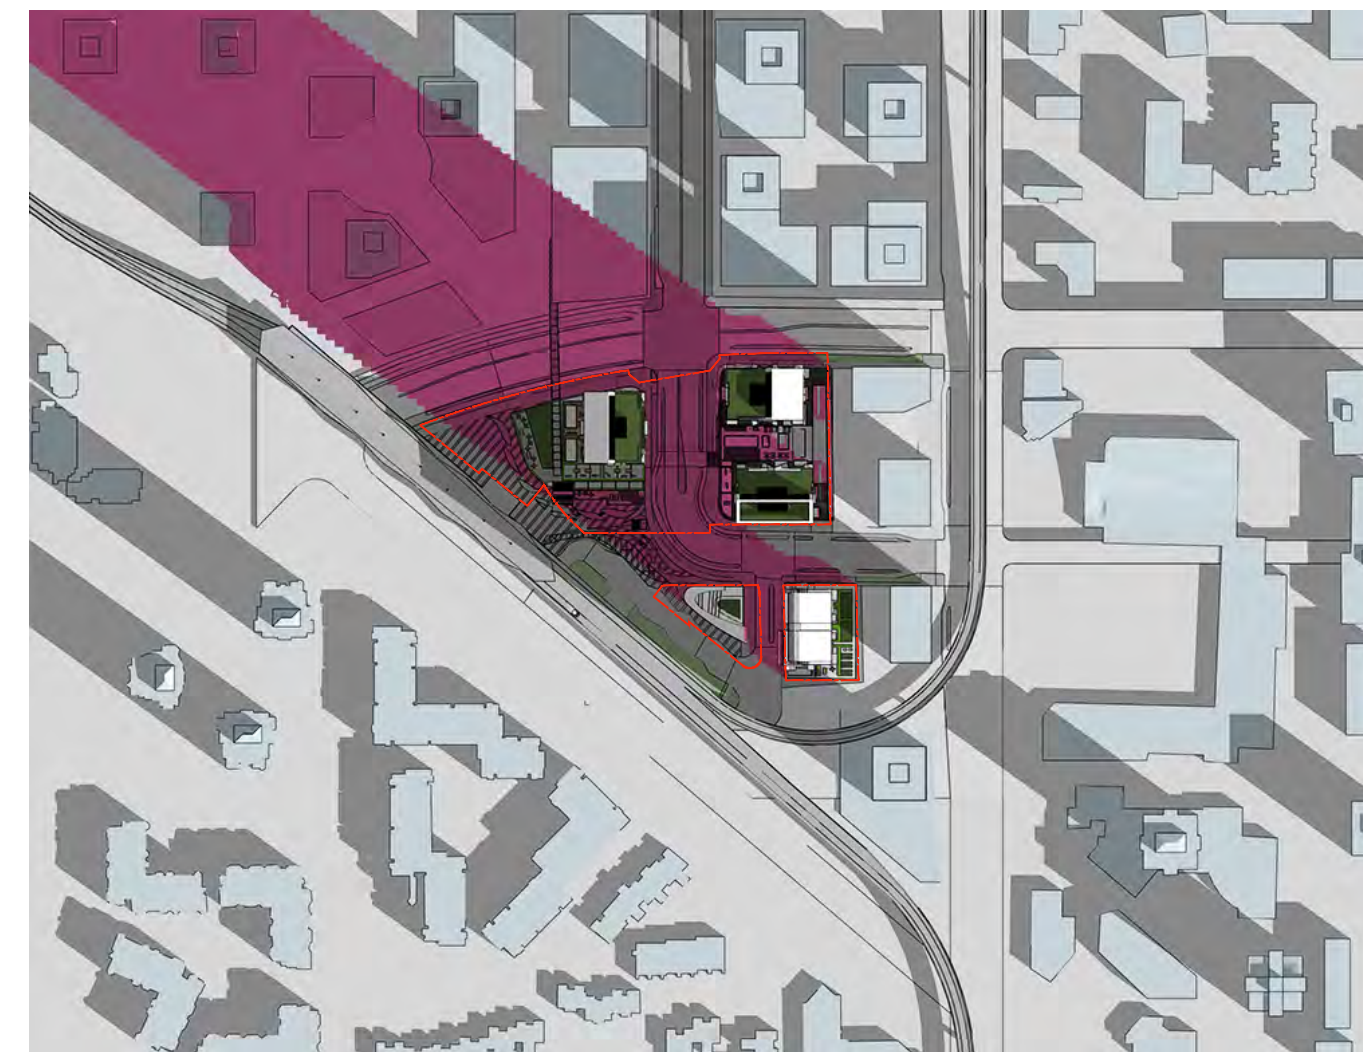

9 AM (Daylight Saving Time)

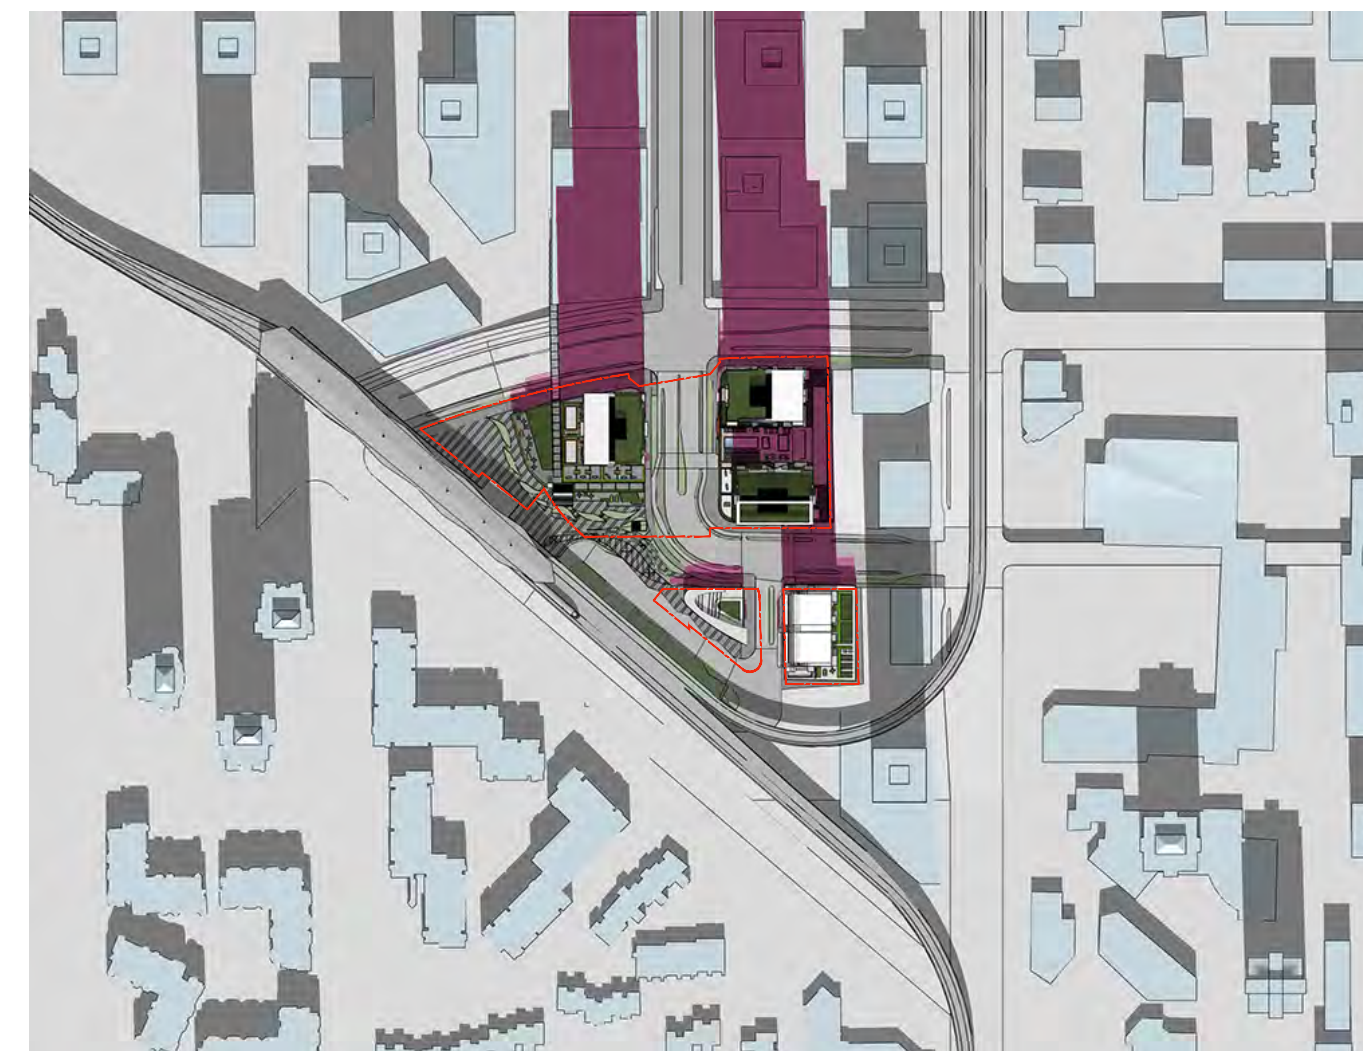


12 PM (Daylight Saving Time)

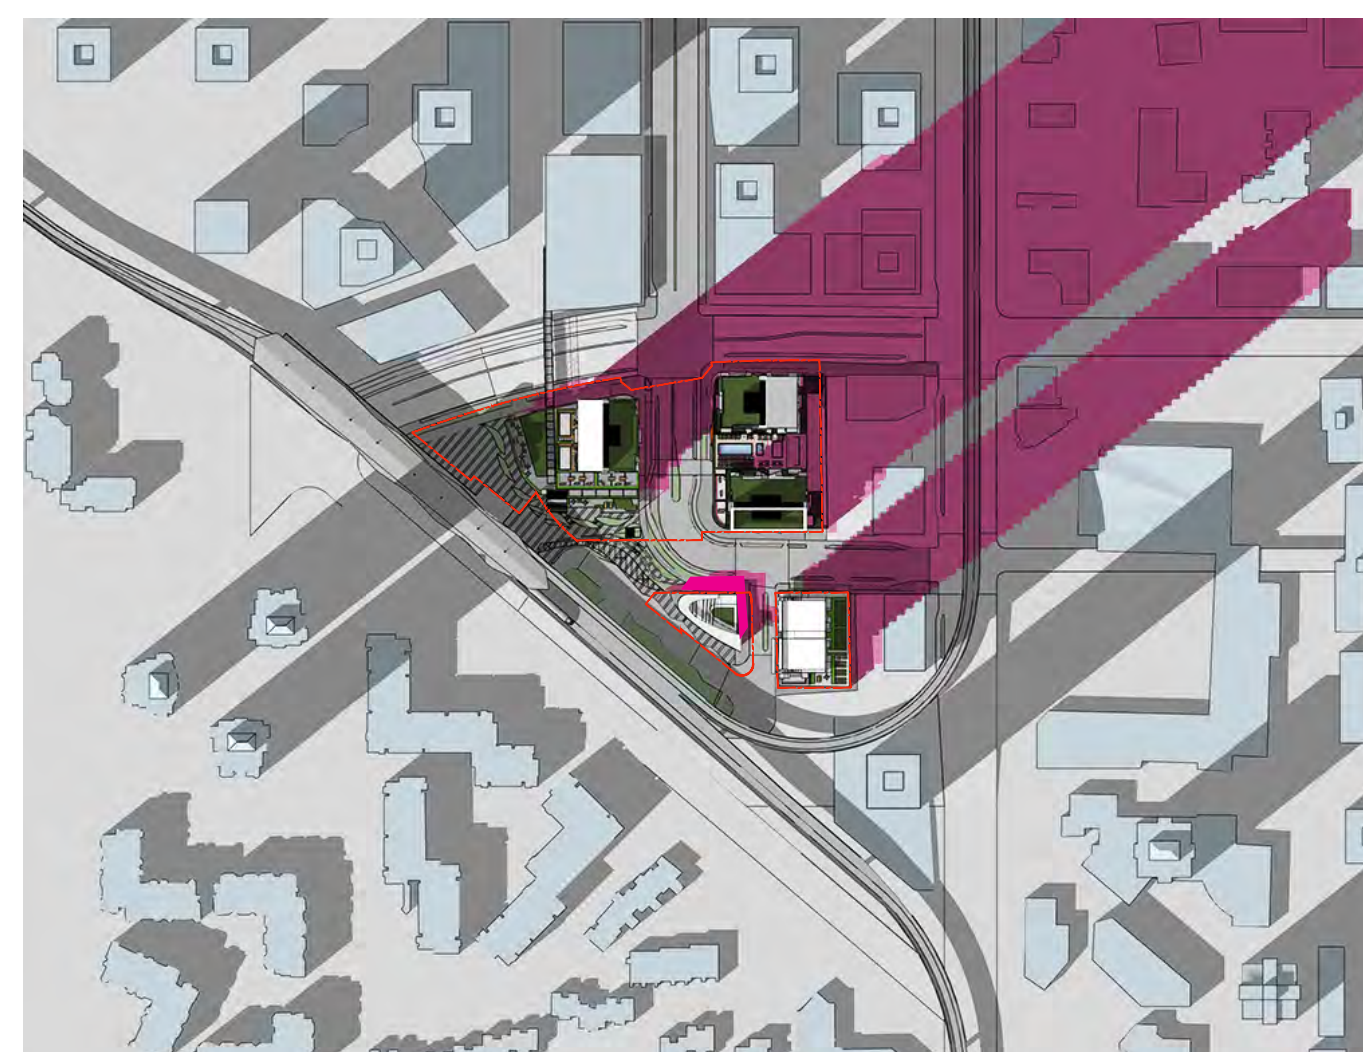


3 PM (Daylight Saving Time)


SUMMER SOLSTICE
JUNE 21

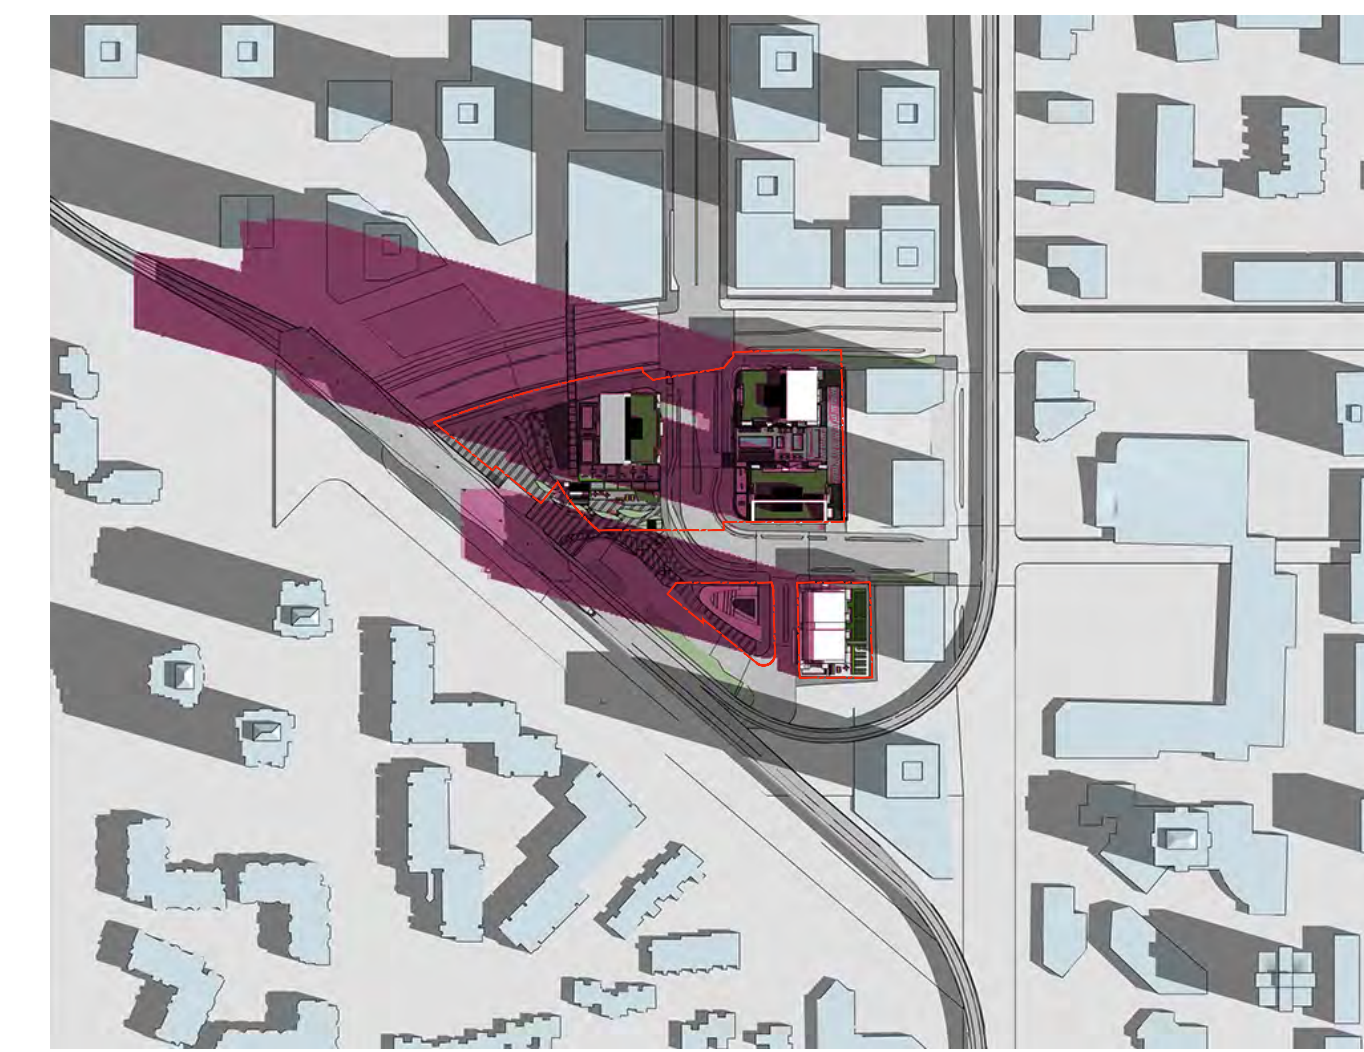

9 AM (Daylight Saving Time)

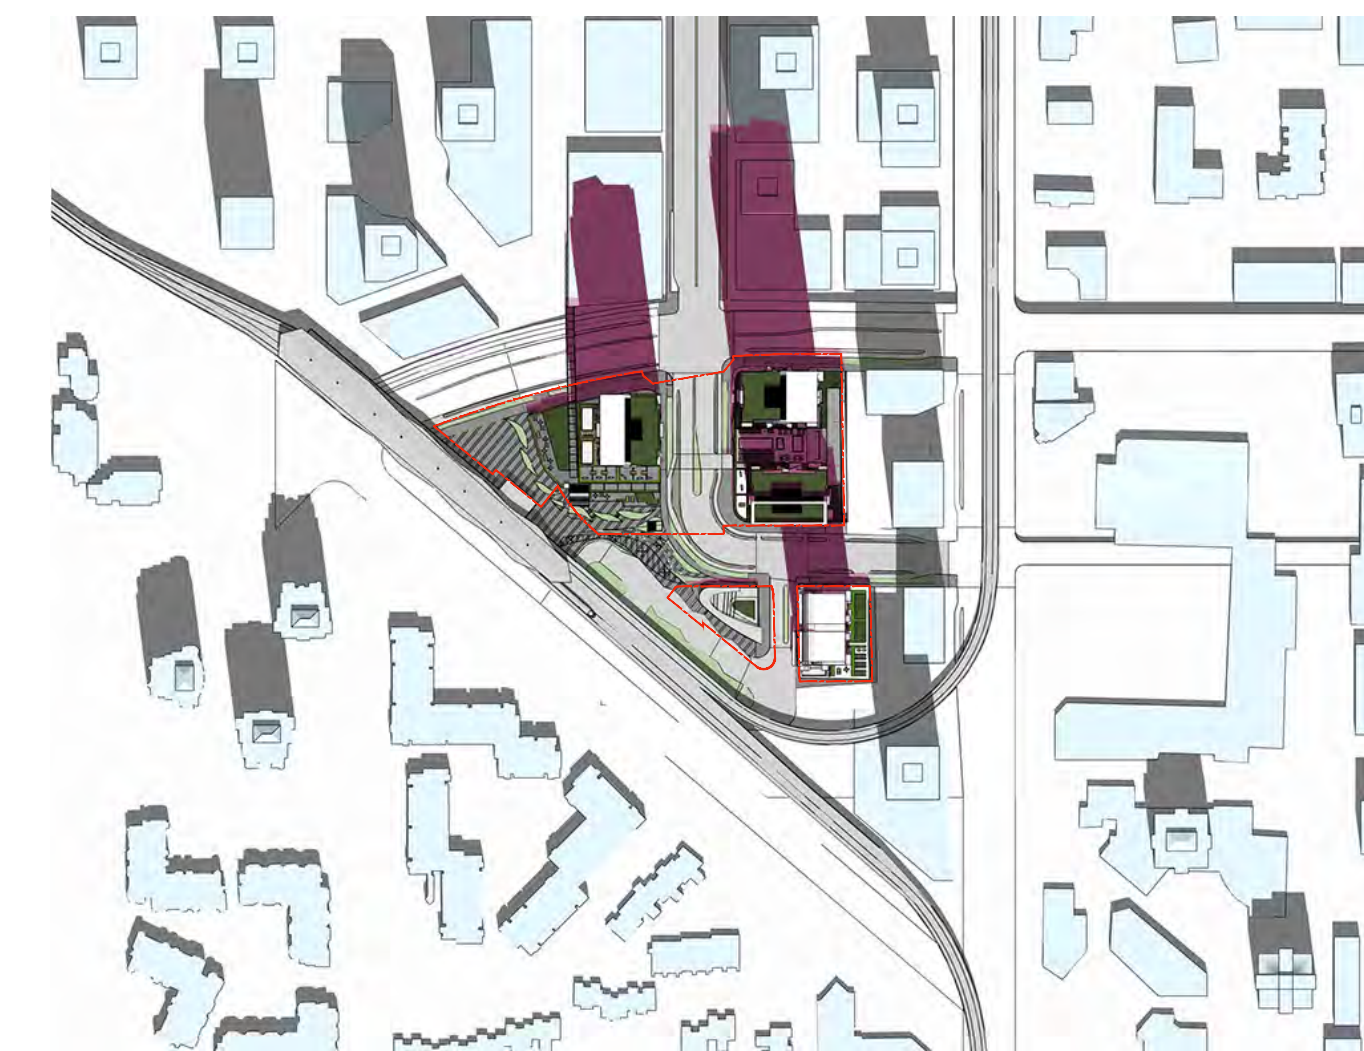

12 PM (Daylight Saving Time)

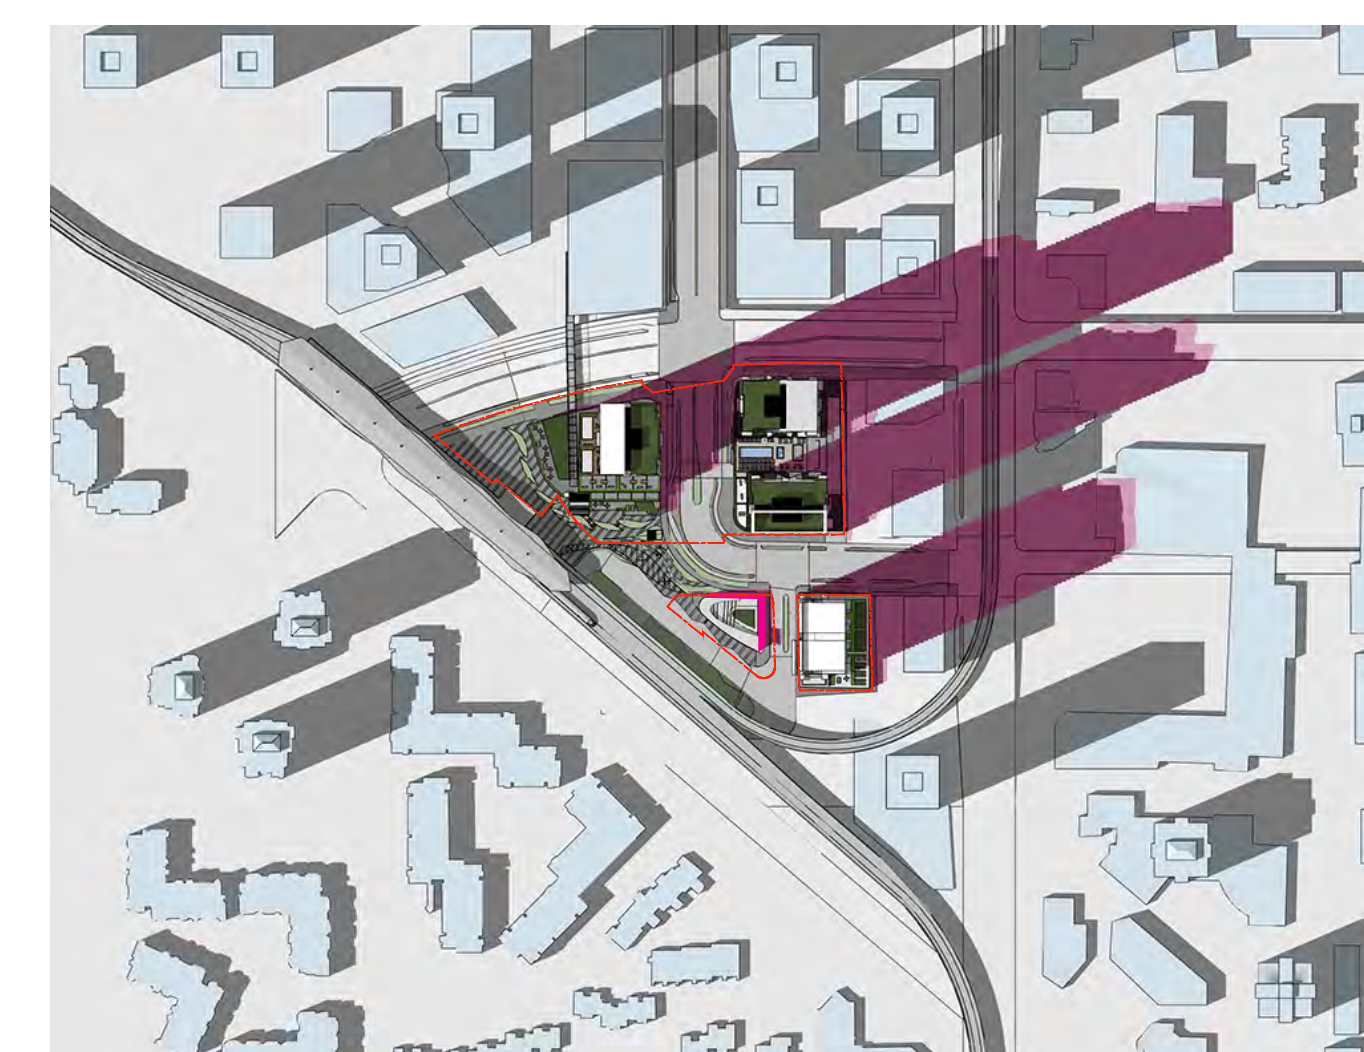

3 PM (Daylight Saving Time)

Attachment #1 - Shadow Study Plan

Notes:

REV	DESCRIPTION	DATE
3	ISSUED FOR REZONING SUBMISSION	2026.01.12
2	ISSUED FOR REZONING SUBMISSION	2025.10.20
1	ISSUED FOR REZONING SUBMISSION	2025.01.30

STATUS: REZONING APPLICATION

JYOM JYOM Architecture
3378 Cambie Street,
Vancouver, BC V6H 2L2
604-876-2222
www.JYOMarchitects.com

CLIENT: PINNACLE INTERNATIONAL
4300 - 911 Homer St
Vancouver, BC
V6B 2W6

SITE: LOUGHEED
BURNABY BC

TITLE: SHADOW ANALYSIS

SCALE	DATE	DRAWN	CHECKED
AT 24"x36"	2026.01.12	AL	KK
PROJECT NO.	DRAWING NO.	REVISION	
18001.80	A0.06	3	