


Issues No.	Description	Date
1	Issued for Rezoning	2025/03/13
2	Re Issued for Rezoning	2025/08/26
3	Re Issued for Rezoning	2025/09/10
4	Re Issued for Rezoning	2025/09/24
5	Re Issued for Rezoning	2025/11/21
6	Re Issued for Rezoning	2026/01/16

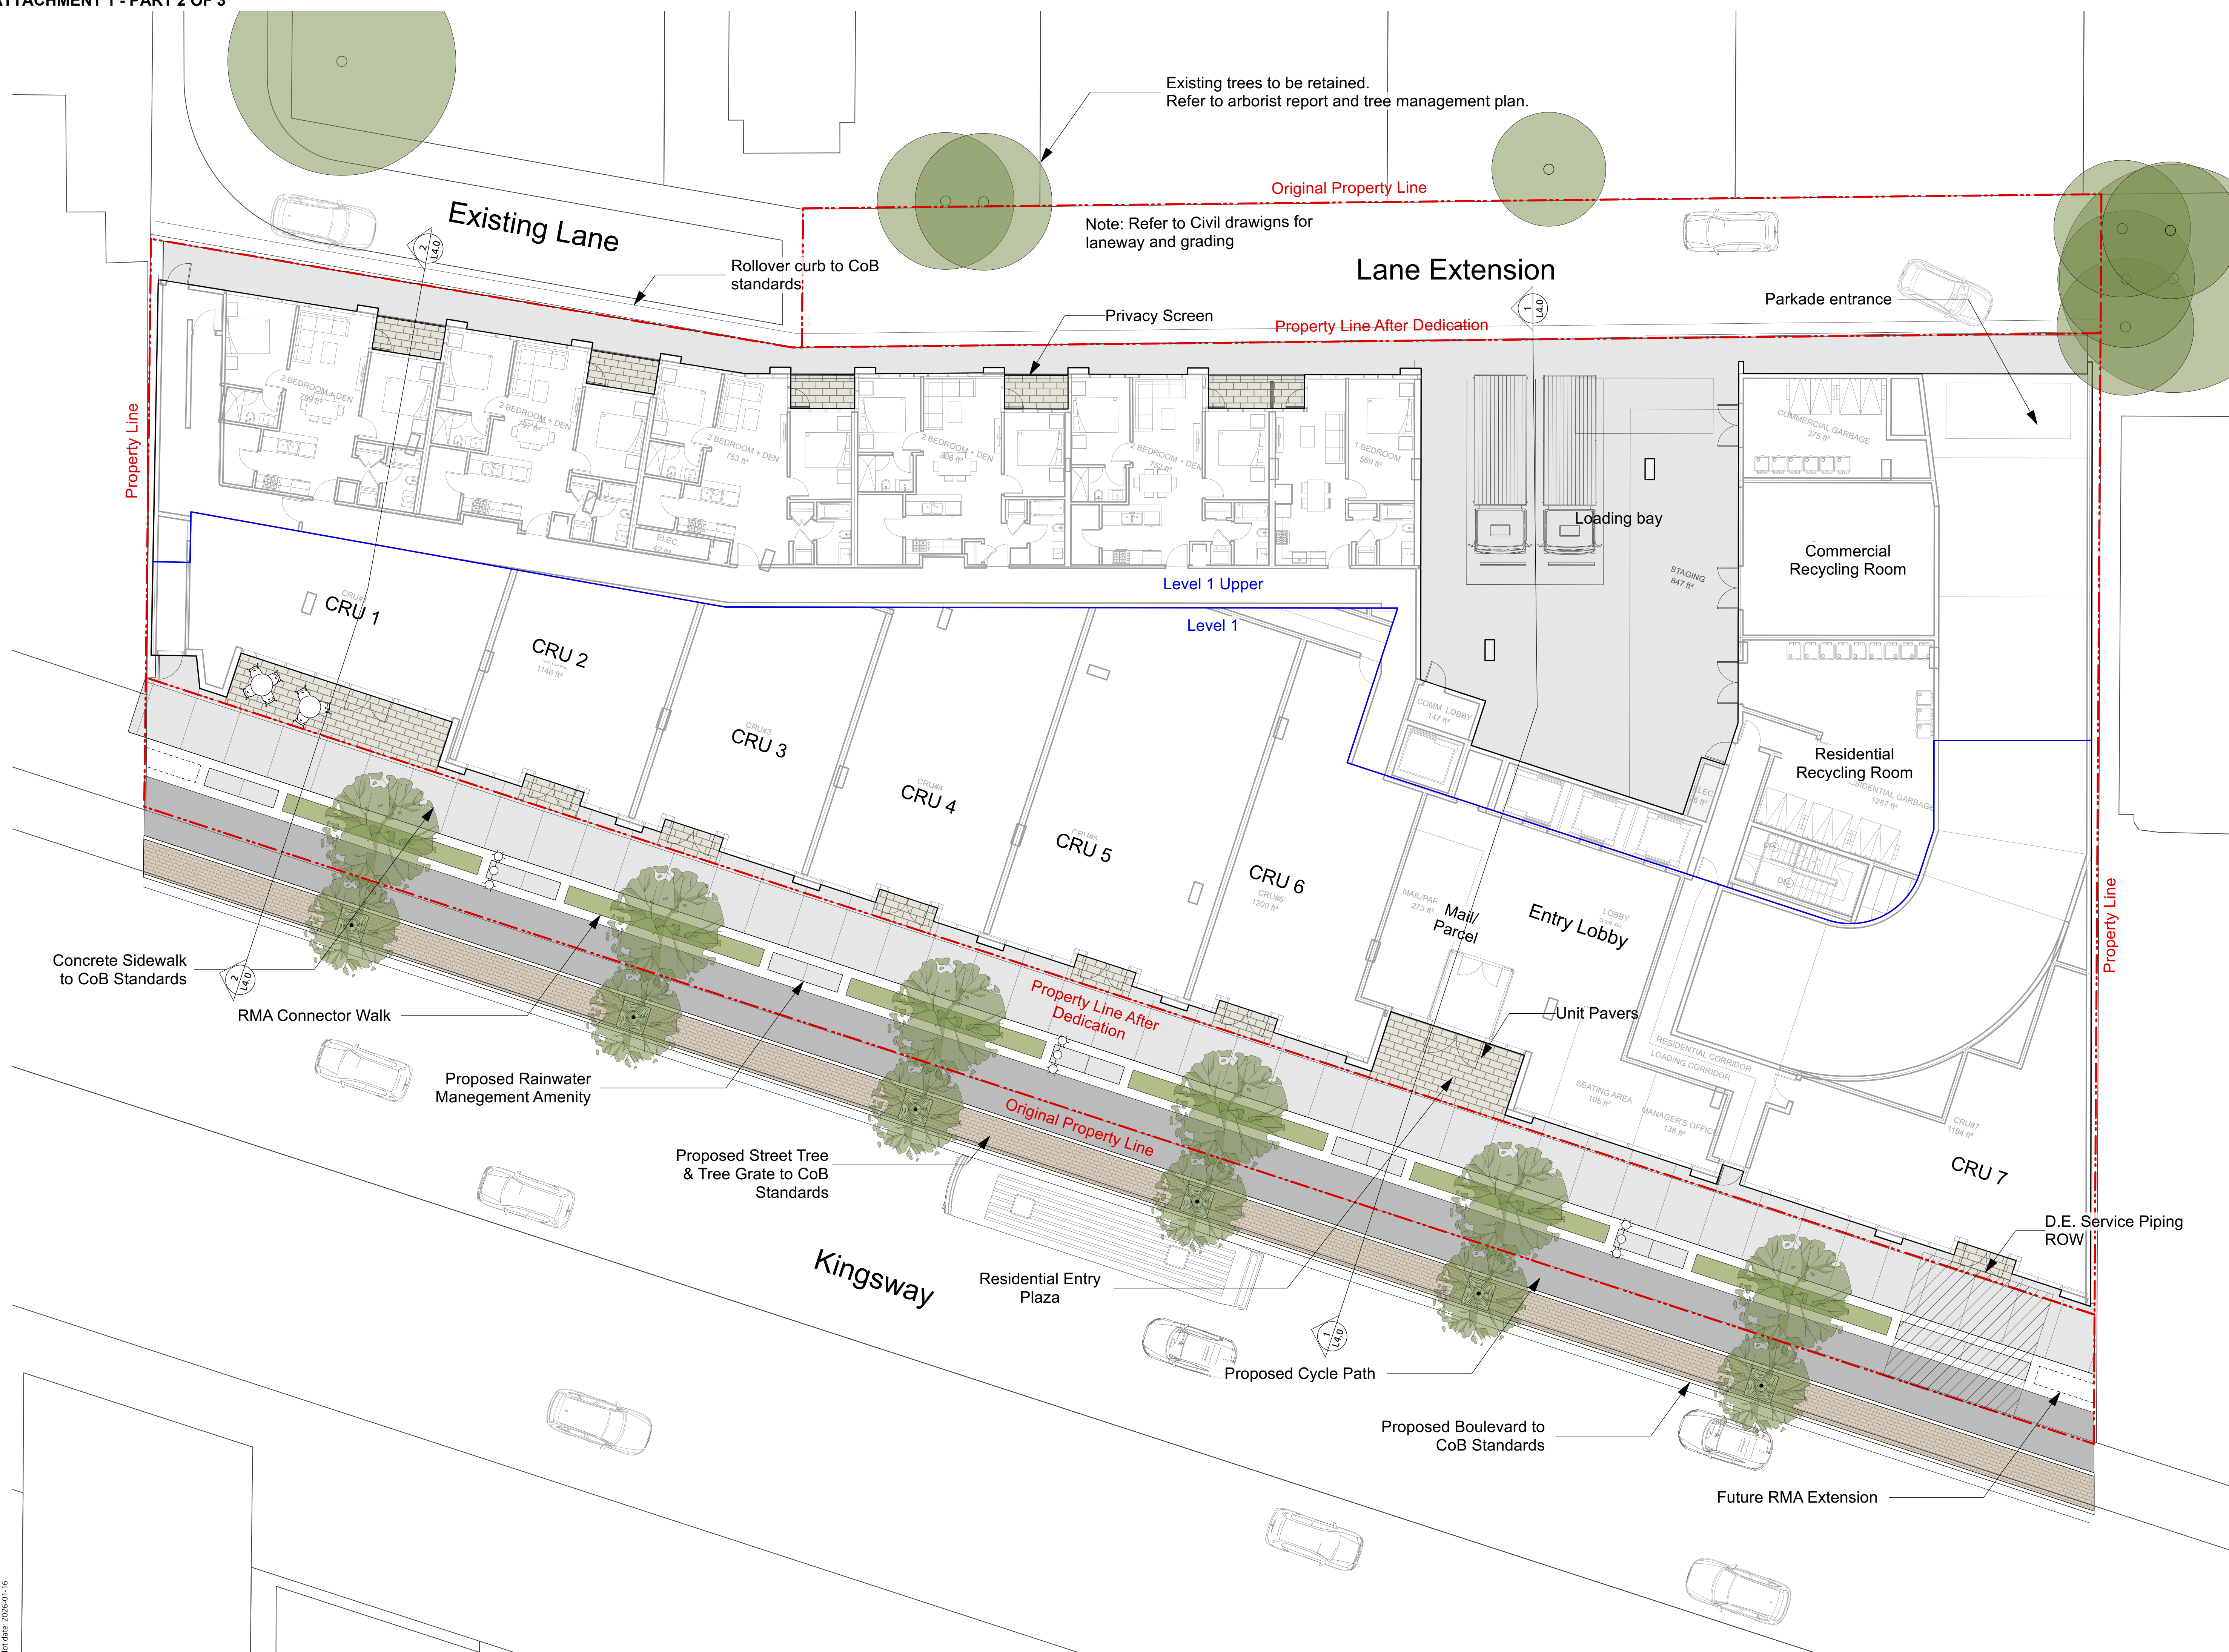

COPYRIGHT RESERVED
This drawing is and shall remain the property of Perry and Associates Inc., and Perry and Associates Inc. shall retain the copyright therein. This document shall not be reproduced or used for additions or alterations to the project or for the purpose of any other project without the prior written consent of Perry and Associates Inc.

Client:

INTRACORP

Project Title:
Mixed Use Development
6535 Kingsway, Burnaby, BC

Drawing Title:
Landscape Plan Level 1-1 Upper

Project North: PN
Drawn By: CS
Checked By: JP/TH
Scale: 1:125
Job No.: 24-077
Sheet No.:

Issues No.	Description	Date
1	Issued for Rezoning	2025/03/18
2	Re Issued for Rezoning	2025/08/26
3	Re Issued for Rezoning	2025/09/10
4	Re Issued for Rezoning	2025/09/24
5	Re Issued for Rezoning	2025/11/21
6	Re Issued for Rezoning	2026/01/16



COPYRIGHT RESERVED
This drawing is and shall remain the property of Perry and Associates Inc., and Perry and Associates Inc. shall retain the copyright therein. This document shall not be reproduced or used for additions or alterations to the project or for the purpose of any other project without the prior written consent of Perry and Associates Inc.

Client:




Project Title:
Mixed Use Development
6535 Kingsway, Burnaby, BC

Drawing Title:
Landscape Plan Levels 2-7

Project North: Drawn By: CS
Checked By: JP/TH
Scale: 1:125 Job No.: 24-077
Sheet No.:

Issues No.	Description	Date
1	Issued for Rezoning	2025/03/18
2	Re Issued for Rezoning	2025/08/26
3	Re Issued for Rezoning	2025/09/10
4	Re Issued for Rezoning	2025/09/26
5	Re Issued for Rezoning	2025/11/21
6	Re Issued for Rezoning	2026/01/16

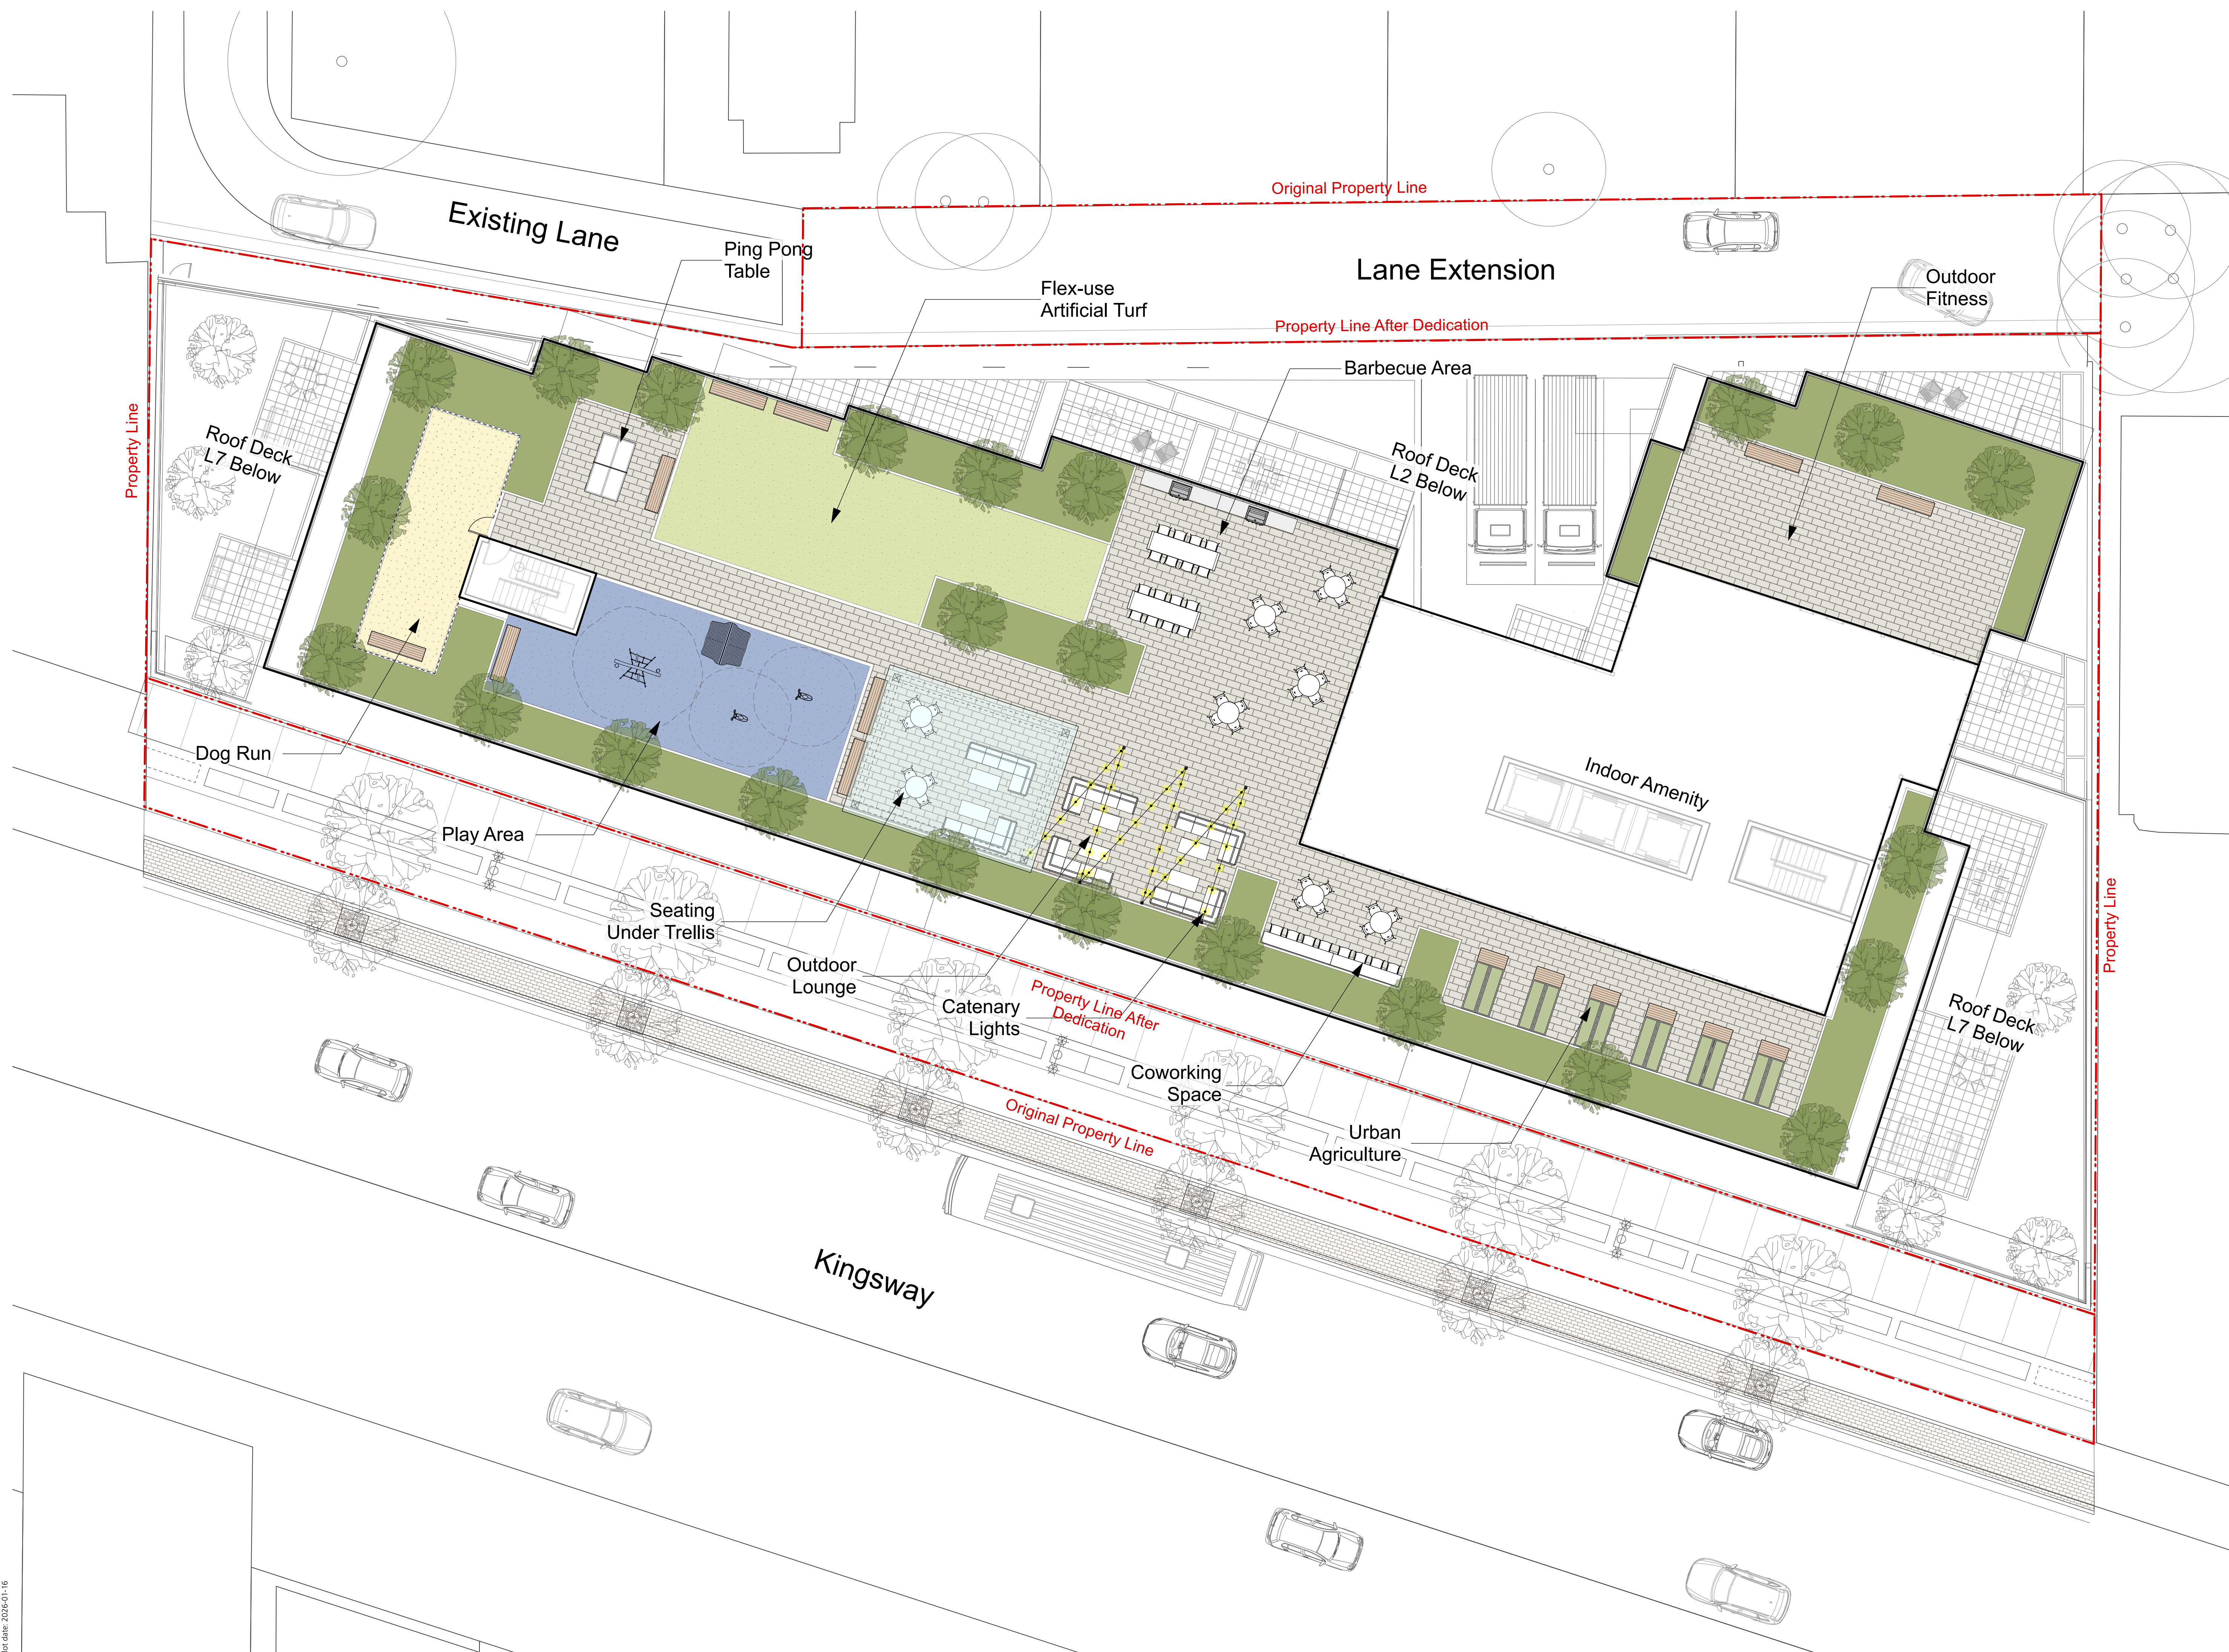

COPYRIGHT RESERVED
This drawing is and shall remain the property of Perry and Associates Inc., and Perry and Associates Inc. shall retain the copyright therein. This document shall not be reproduced or used for additions or alterations to the project or for the purpose of any other project without the prior written consent of Perry and Associates Inc.

Client:



Project Title:
Mixed Use Development
6535 Kingsway, Burnaby, BC

Drawing Title:
**Landscape Plan
Amenity Rooftop**

Project North: Drawn By: CS
Checked By: JP/TH
Scale: 1:125 Job No.: 24-077
Sheet No.: